



Archived Content

Information identified as archived is provided for reference, research or recordkeeping purposes. It is not subject to the Government of Canada Web Standards and has not been altered or updated since it was archived. Some of this archived content is available only in one official language. Translation by CMHC can be requested and will be provided if demand is sufficient.

Contenu archivé

Le contenu identifié comme archivé est fourni à des fins de référence, de recherche ou de tenue des dossiers; il n'est pas assujetti aux normes Web du gouvernement du Canada. Aucune modification ou mise à jour n'y a été apportée depuis son archivage. Une partie du contenu archivé n'existe que dans une seule des langues officielles. La SCHL en fera la traduction dans l'autre langue officielle si la demande est suffisante.

COMPETITION SERIES

Project #: 2308 Both Number of Sheets: 3
Architect: J. L. Blatherwick, Ontario
1959

Number of Storeys: 1, Bungalow--carport attached
Single detached
Number of Bedrooms: 3
Fireplace? no,

Basement: -Yes--unfinished
-Laundry tubs located

Cladding:

Primary: Cedar siding--horizontal
-1" x 6" shiplap
Secondary: Asbestos board panelling
-Painted, may be substituted, front entry porch wall
Other: N/A

Roof:

Materials: Asphalt shingles,


Shape: Gable

Special Features: "Cathedral" ceilings
-


N/A
-

N/A
-


N/A
-

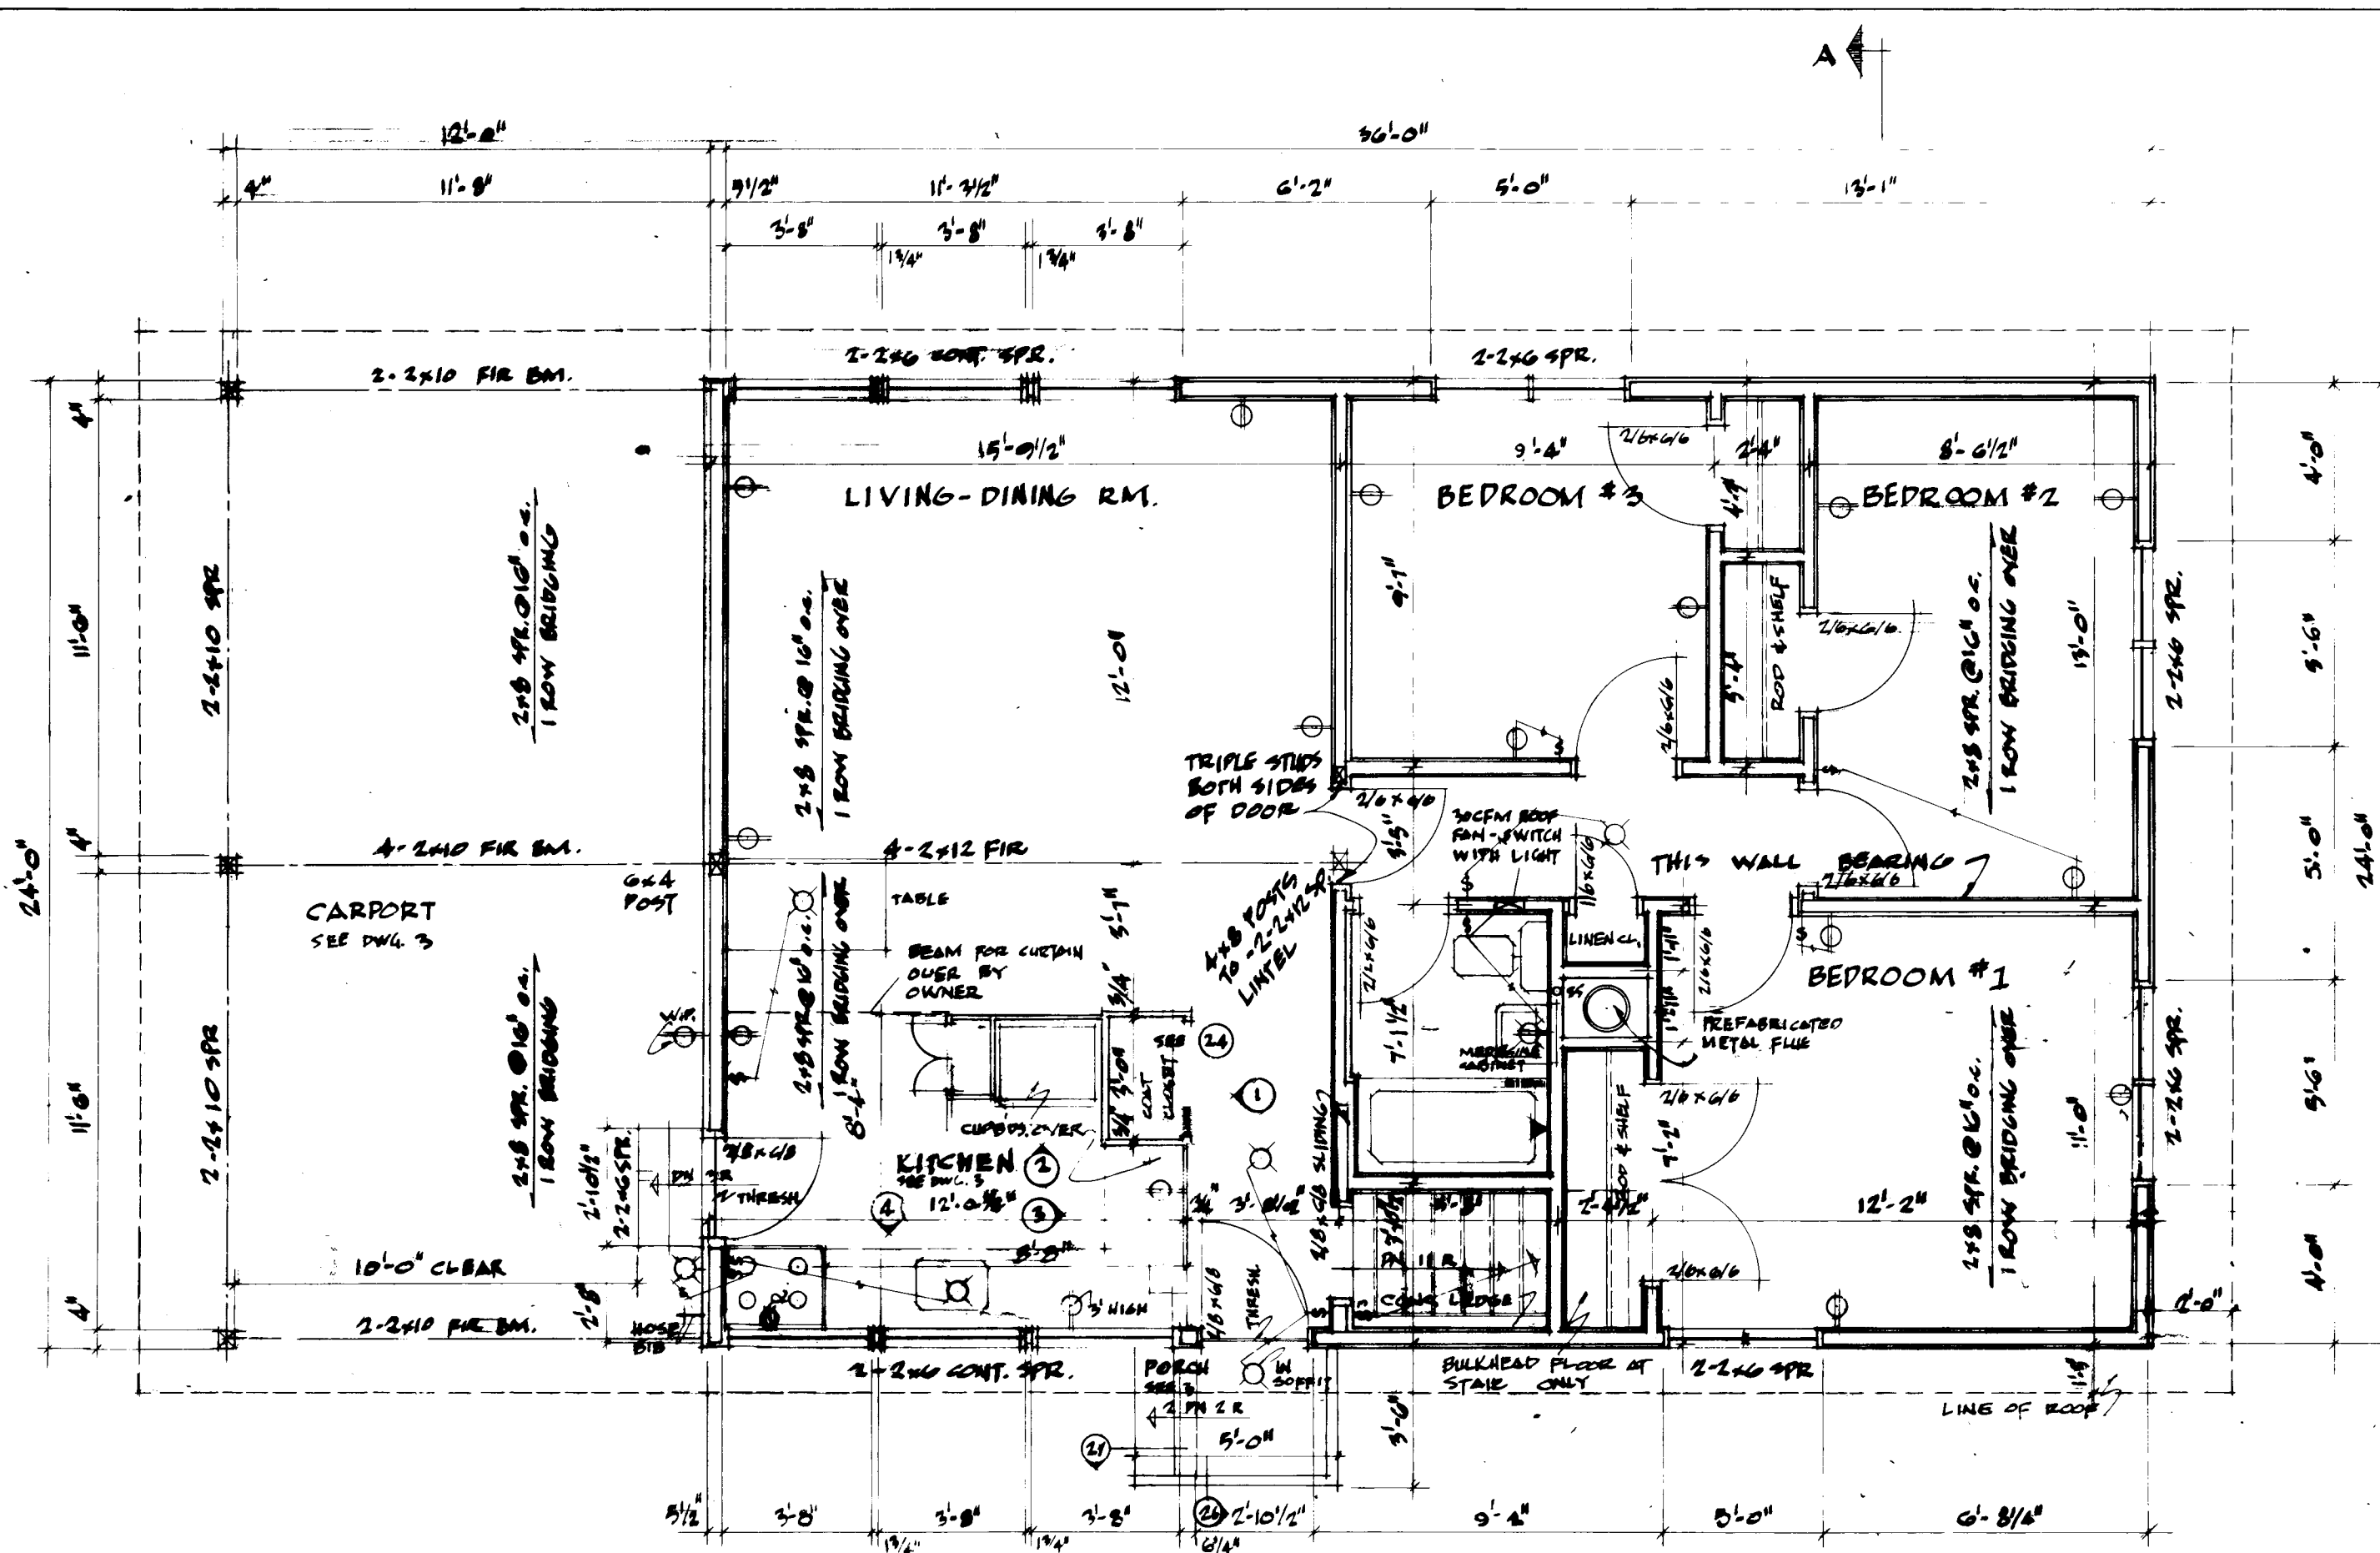


FIRST FLOOR PLAN
SCALE: 1/4" = 1'-0"

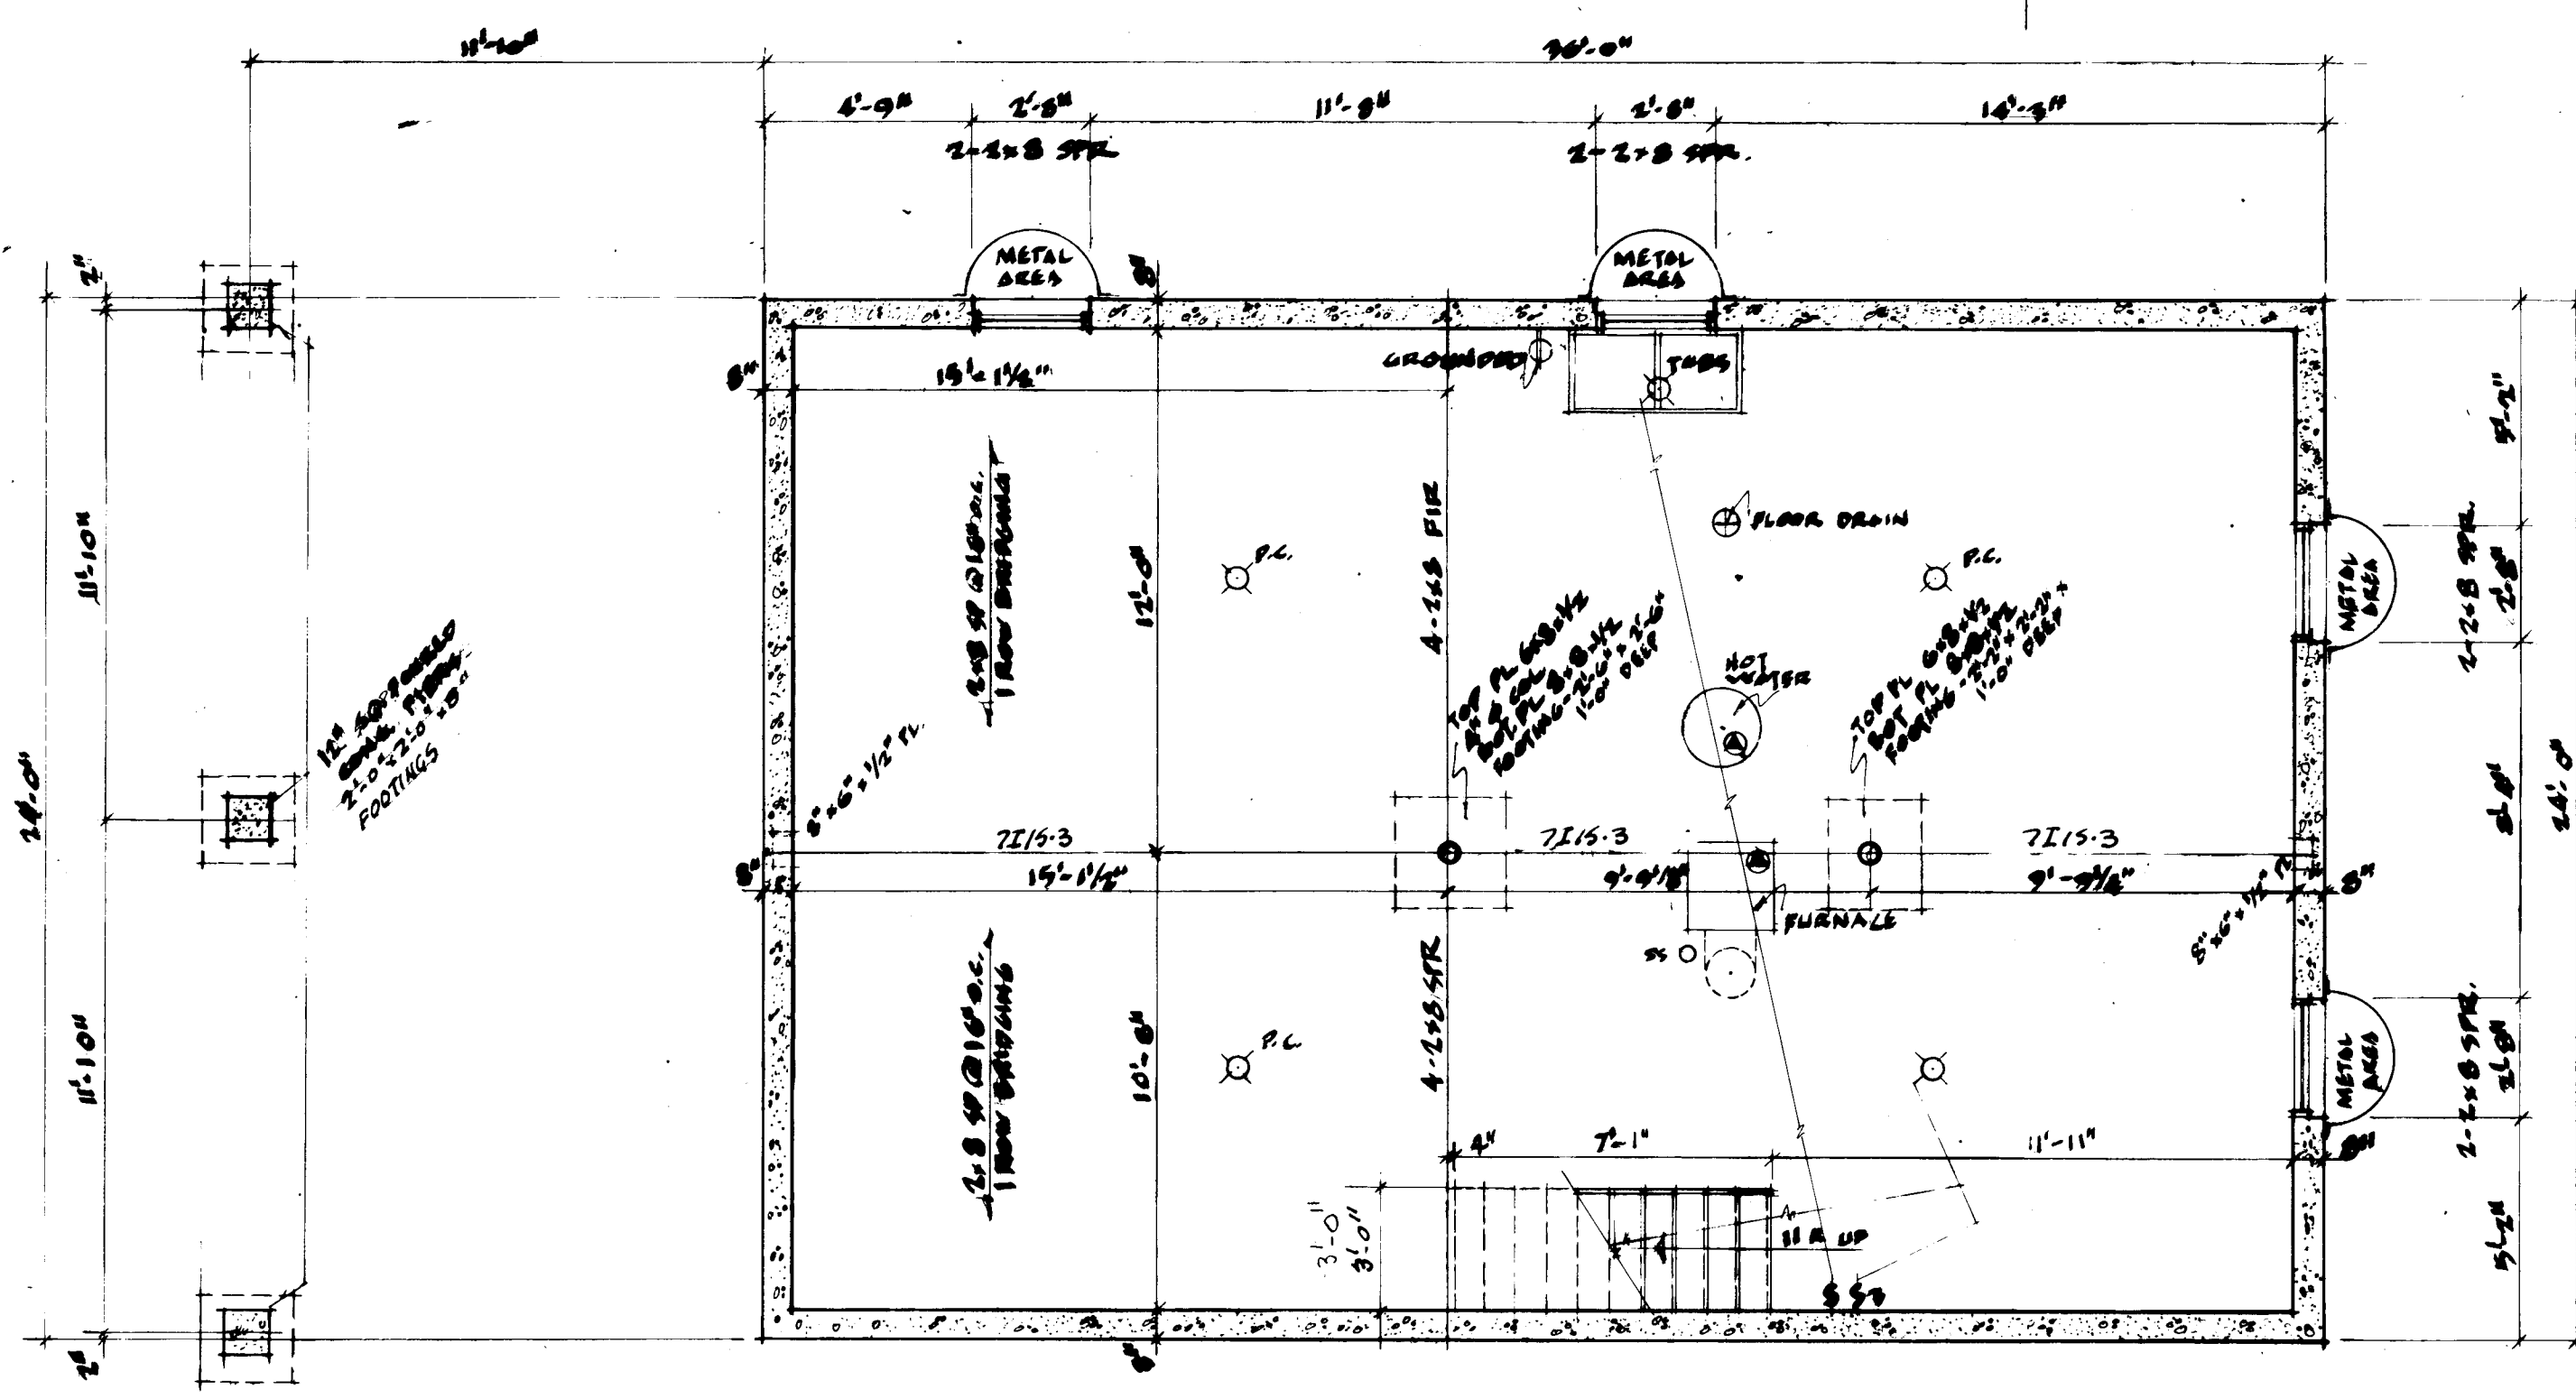

BASEMENT PLAN
SCALE: 1/4" = 1'-0"

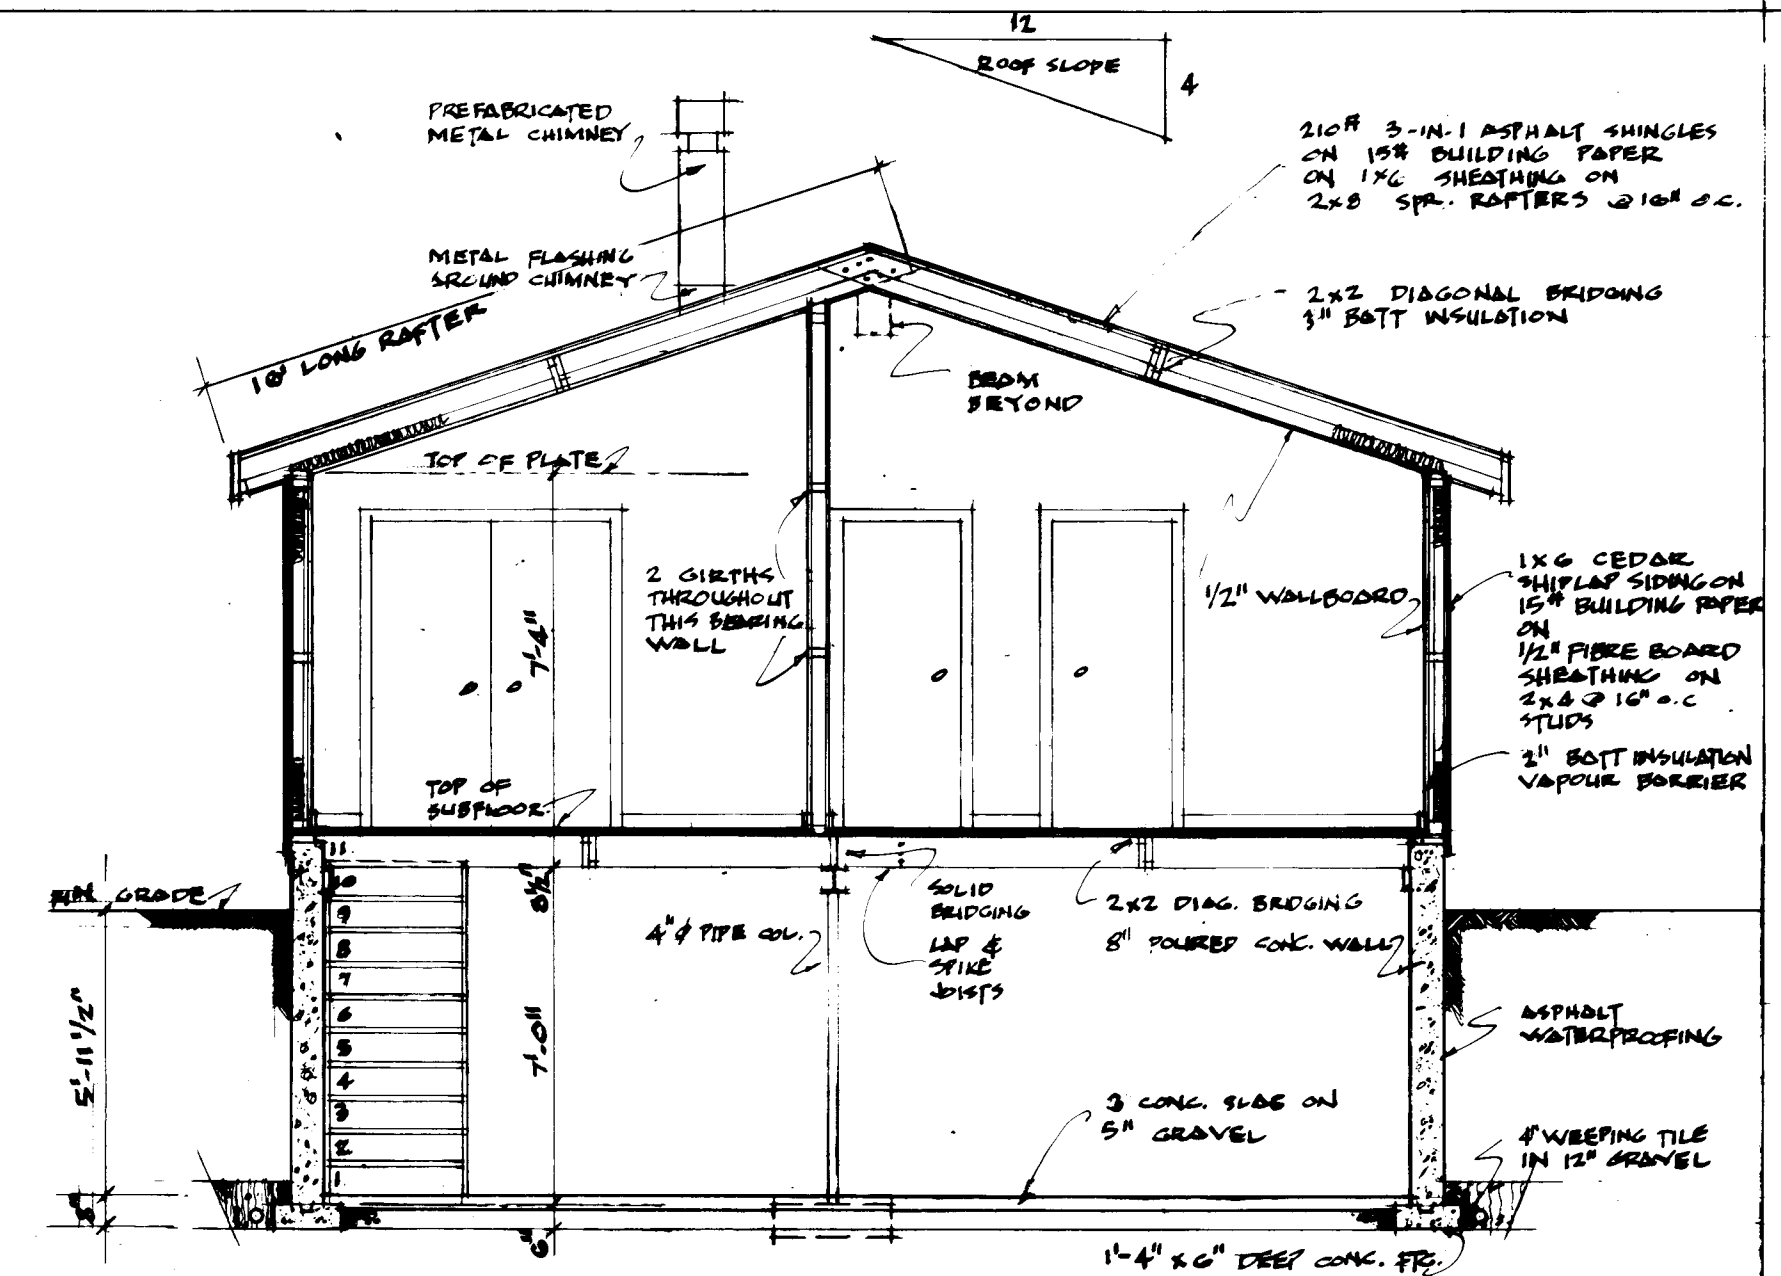

SECTION A-A
SCALE: 1/4" = 1'-0"

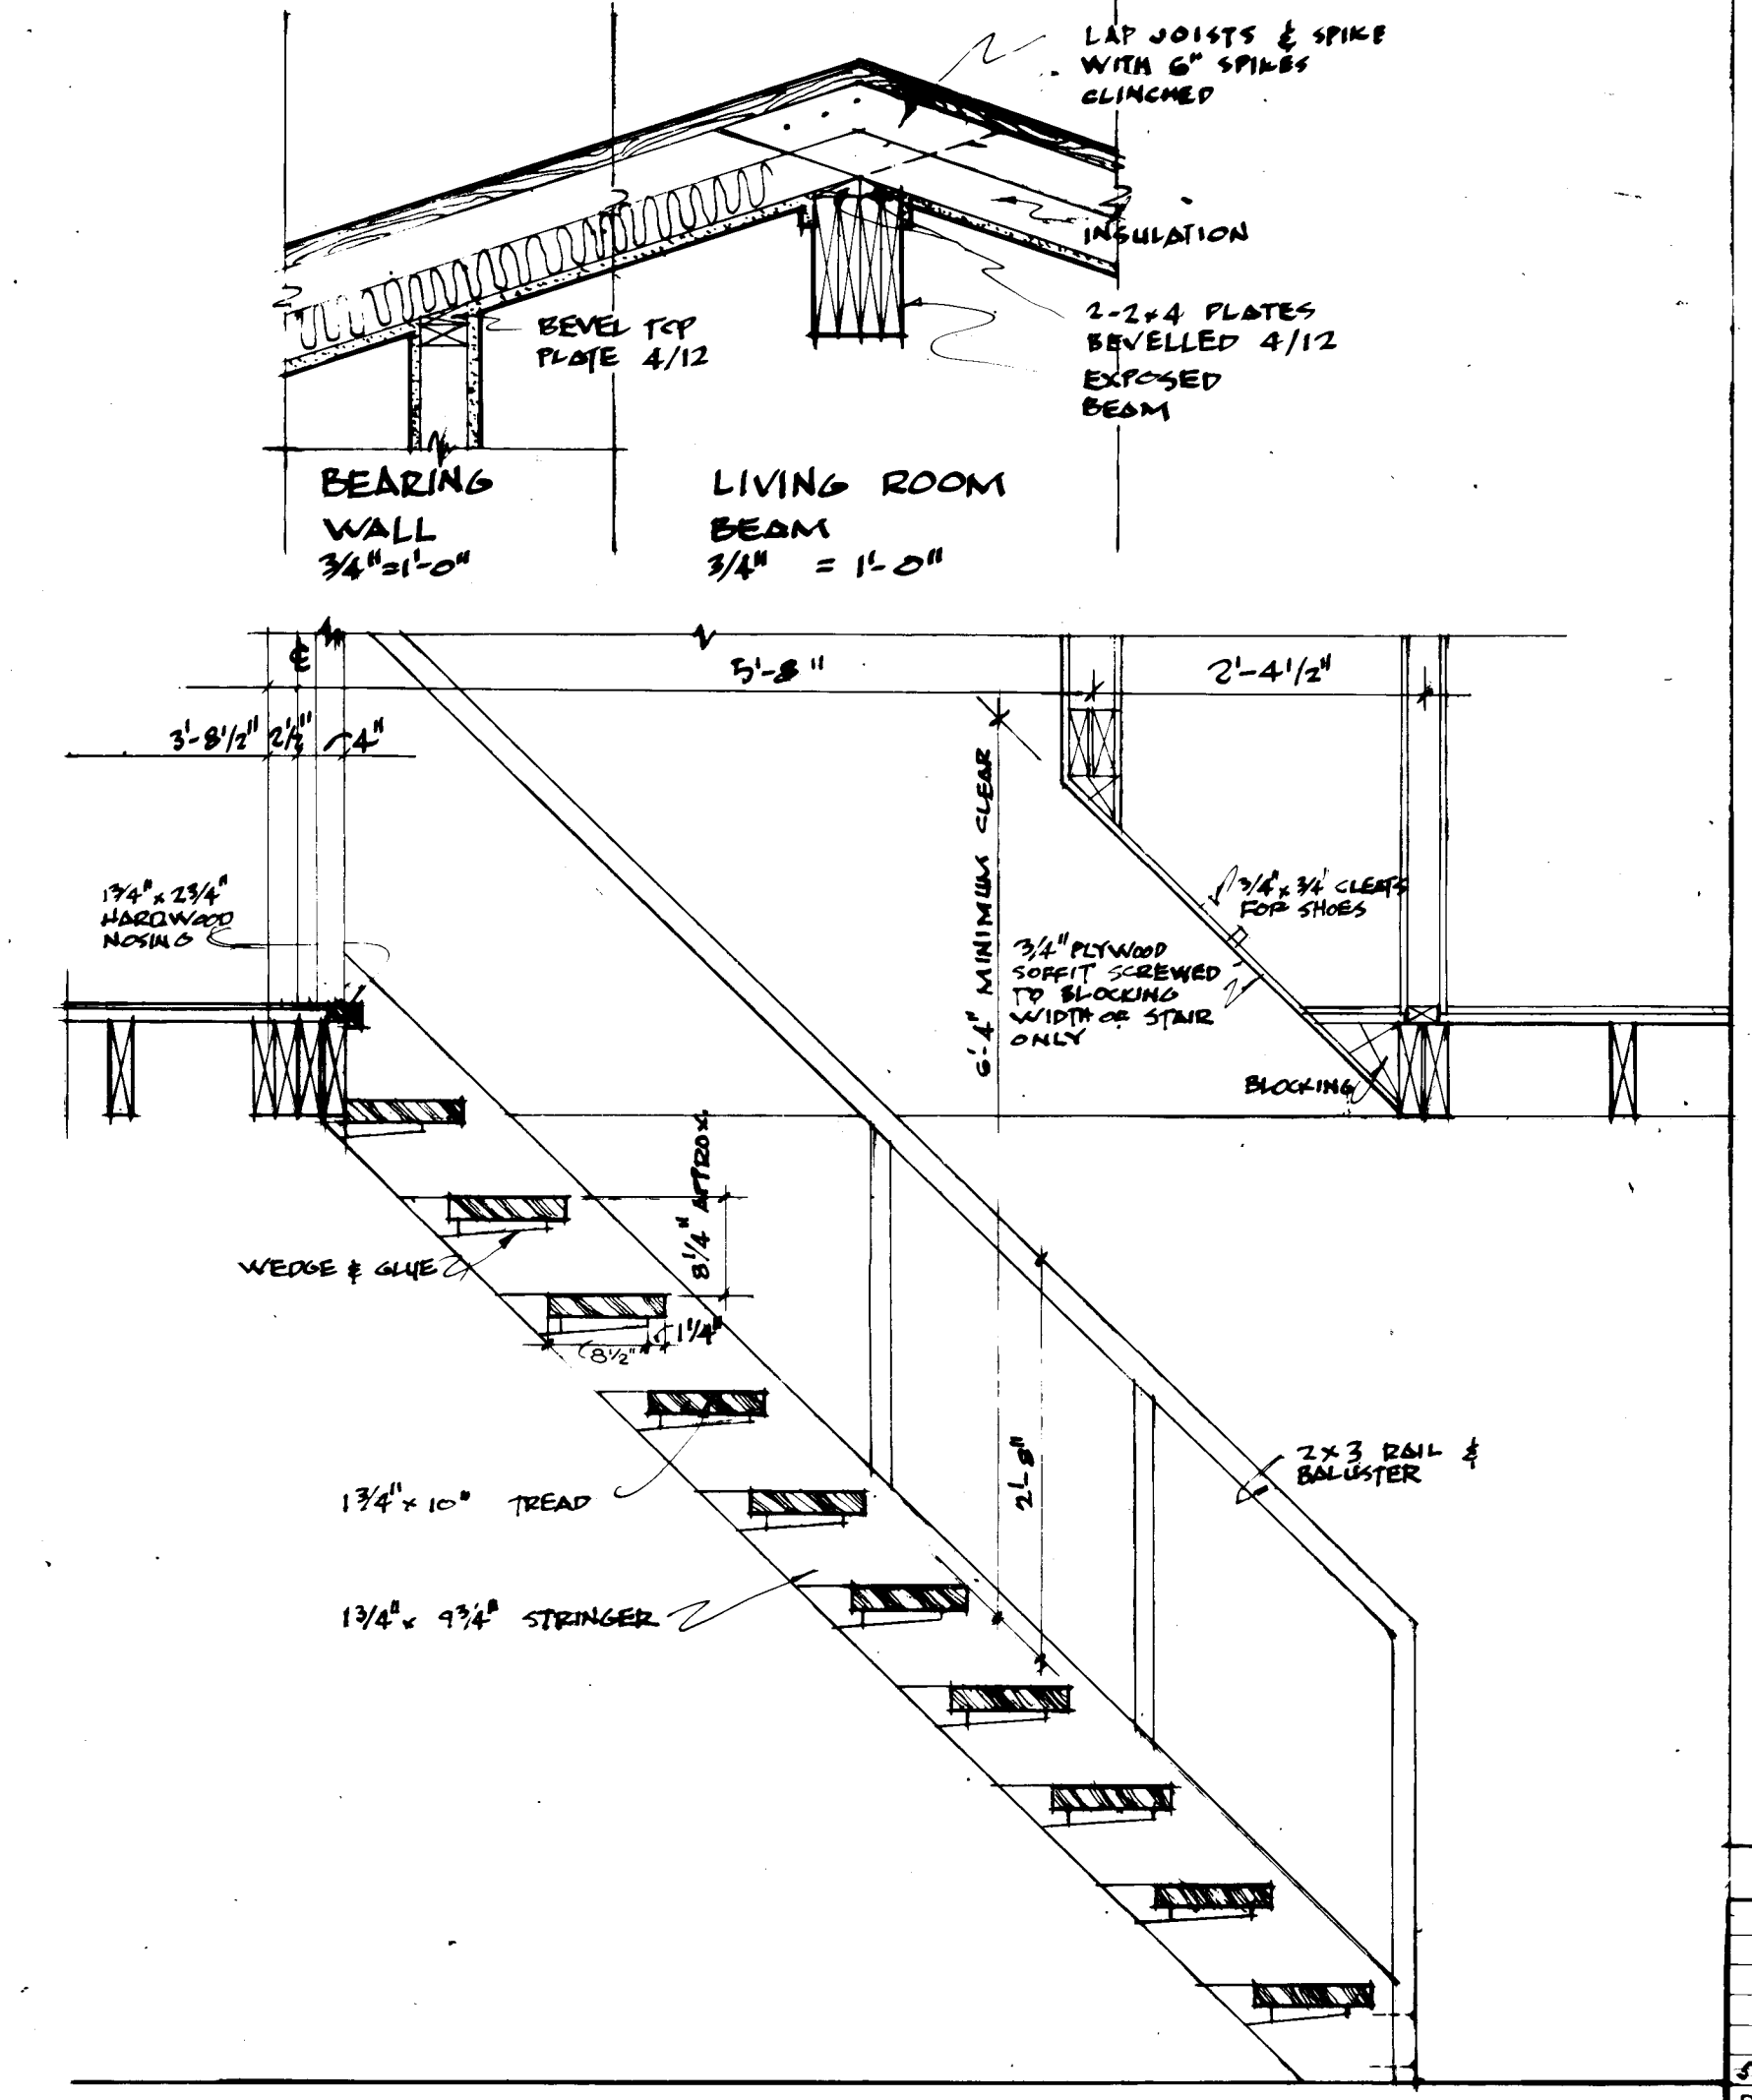

SECTION THROUGH STAIR
SCALE: 3/4" = 1'-0"

NOTES


- ALL FOOTINGS AND FOUNDATIONS SHALL BE TAKEN DOWN TO SOLID BEARING AND BELOW ACCEPTED LOCAL FROST LINE. FOOTINGS AND FOUNDATIONS WILL HAVE TO BE INCREASED TO SUIT LOCAL SOIL CONDITIONS.
- JOISTS TO BE DOUBLED UNDER ALL PARTITIONS REMAINING PARALLEL TO FLOOR JOISTS. THESE DOUBLED JOISTS MAY BE BLOCKED APART 8" AT 4'-0" C.C. TO ALLOW THE PASSAGE OF HEATING DUCTS.
- FOR ORDINARY LOADING CONDITIONS WOOD LINTELS OVER DOORS, WINDOWS ETC. IN INTERIOR AND EXTERIOR WALLS SHALL BE PLACED ON EDGE.
- THE POSITION AND NUMBER OF ELECTRICAL OUTLETS MAY BE RELOCATED BUT MUST IN ALL CASES MEET THE MINIMUM REQUIREMENTS OF THE HOUSING STANDARDS AND COMPLY WITH LOCAL CODES.
- PROVIDE A SHELF & ROD IN THE COAT AND CLOTHES CLOSETS.
- ADDITIONAL INSULATING MATERIAL MAY BE NECESSARY IN CERTAIN LOCALITIES TO PROVIDE THE REQUIRED RESISTANCE TO HEAT FLOW FOR SUCH AREA.
- THE STRUCTURAL MEMBERS ARE DESIGNED FOR A LIVE LOAD OF 30 PSF PER SQUARE FOOT. IN AREAS WHERE A LOAD IN EXCESS OF THE DESIGN LOAD IS EXPECTED, IT WILL BE NECESSARY TO REDESIGN THE STRUCTURAL MEMBERS ACCORDINGLY. ALL STRUCTURAL MEMBERS WILL BE NO. 1 CONSTRUCTION GRADE & EASTERN SPECIES UNLESS OTHERWISE NOTED ON THE DRAWINGS.

EXPANSION DIAGRAM


PLOT PLAN
NOT TO SCALE

DATE	NHA, STDS. CHKD. BY	DATE	REVISIONS	BY
5/1/60	Blatherwick	23/12/59	General	Revisions
		ARCHITECT		
		J.L. BLATHERWICK		
		DESIGN NO.	SHEET NO.	
		2308	1 of 3	


CENTRAL MORTGAGE AND HOUSING CORPORATION

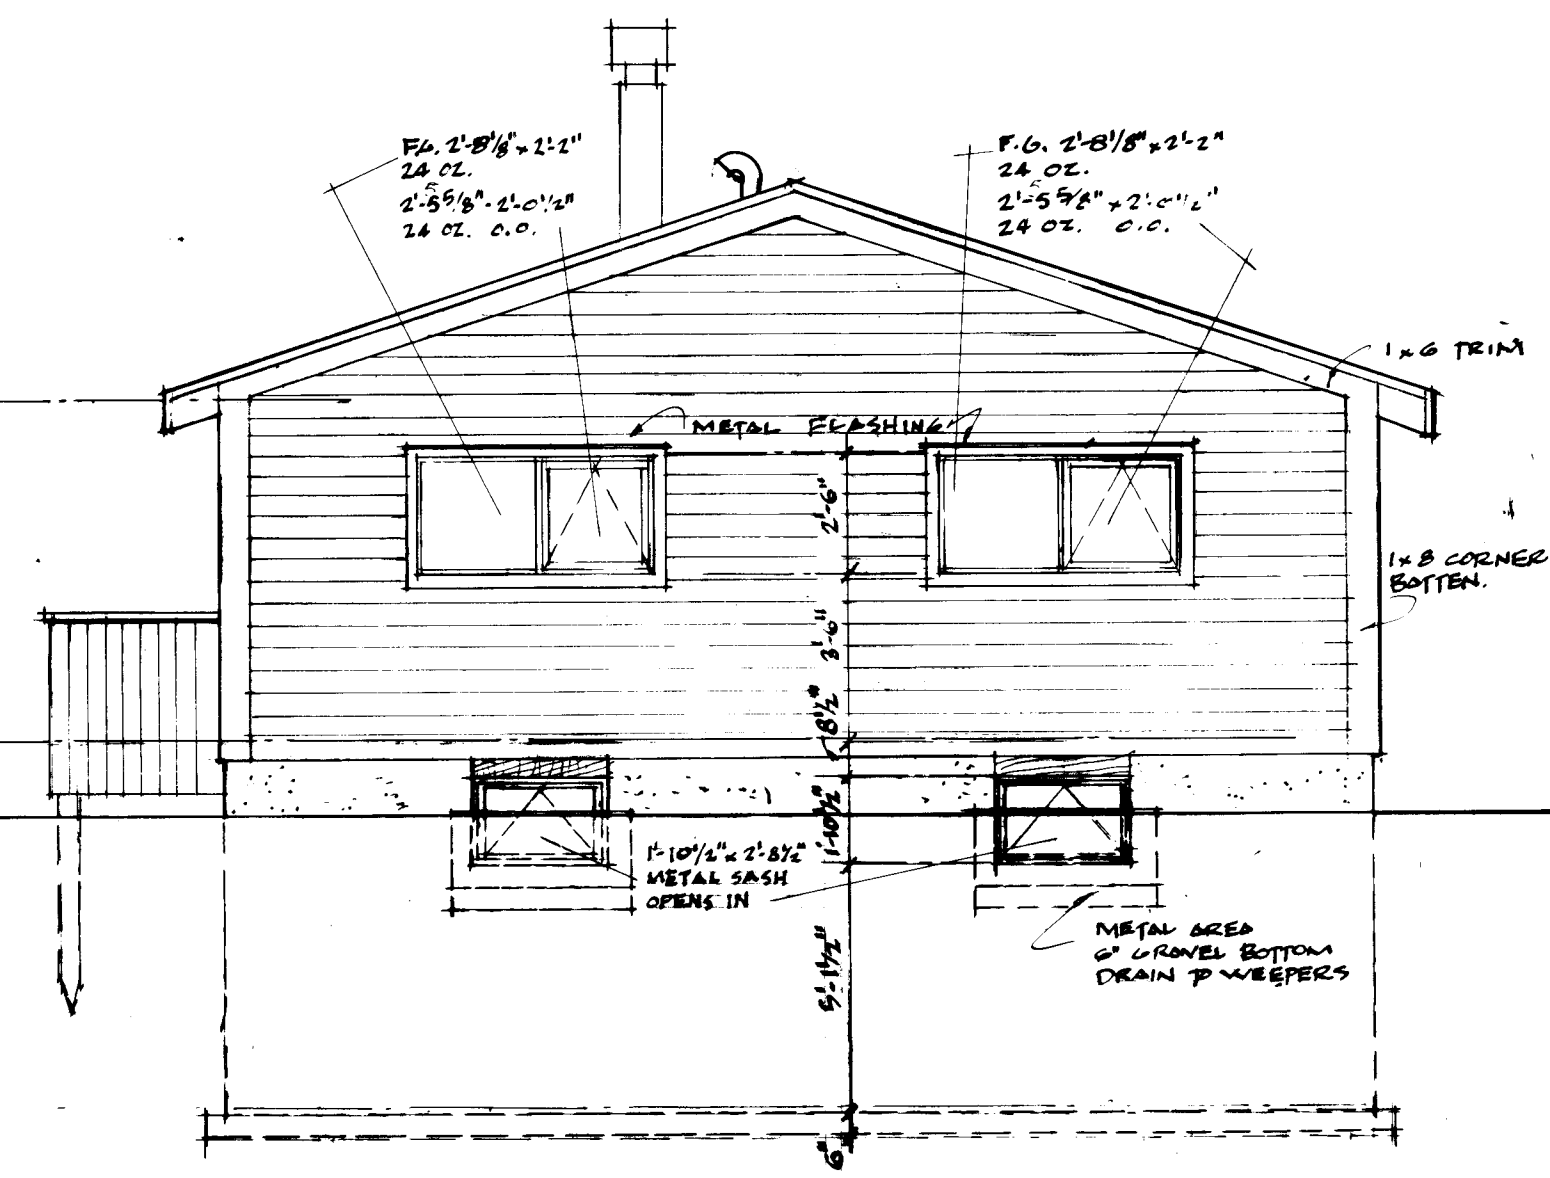

RIGHT SIDE ELEV.

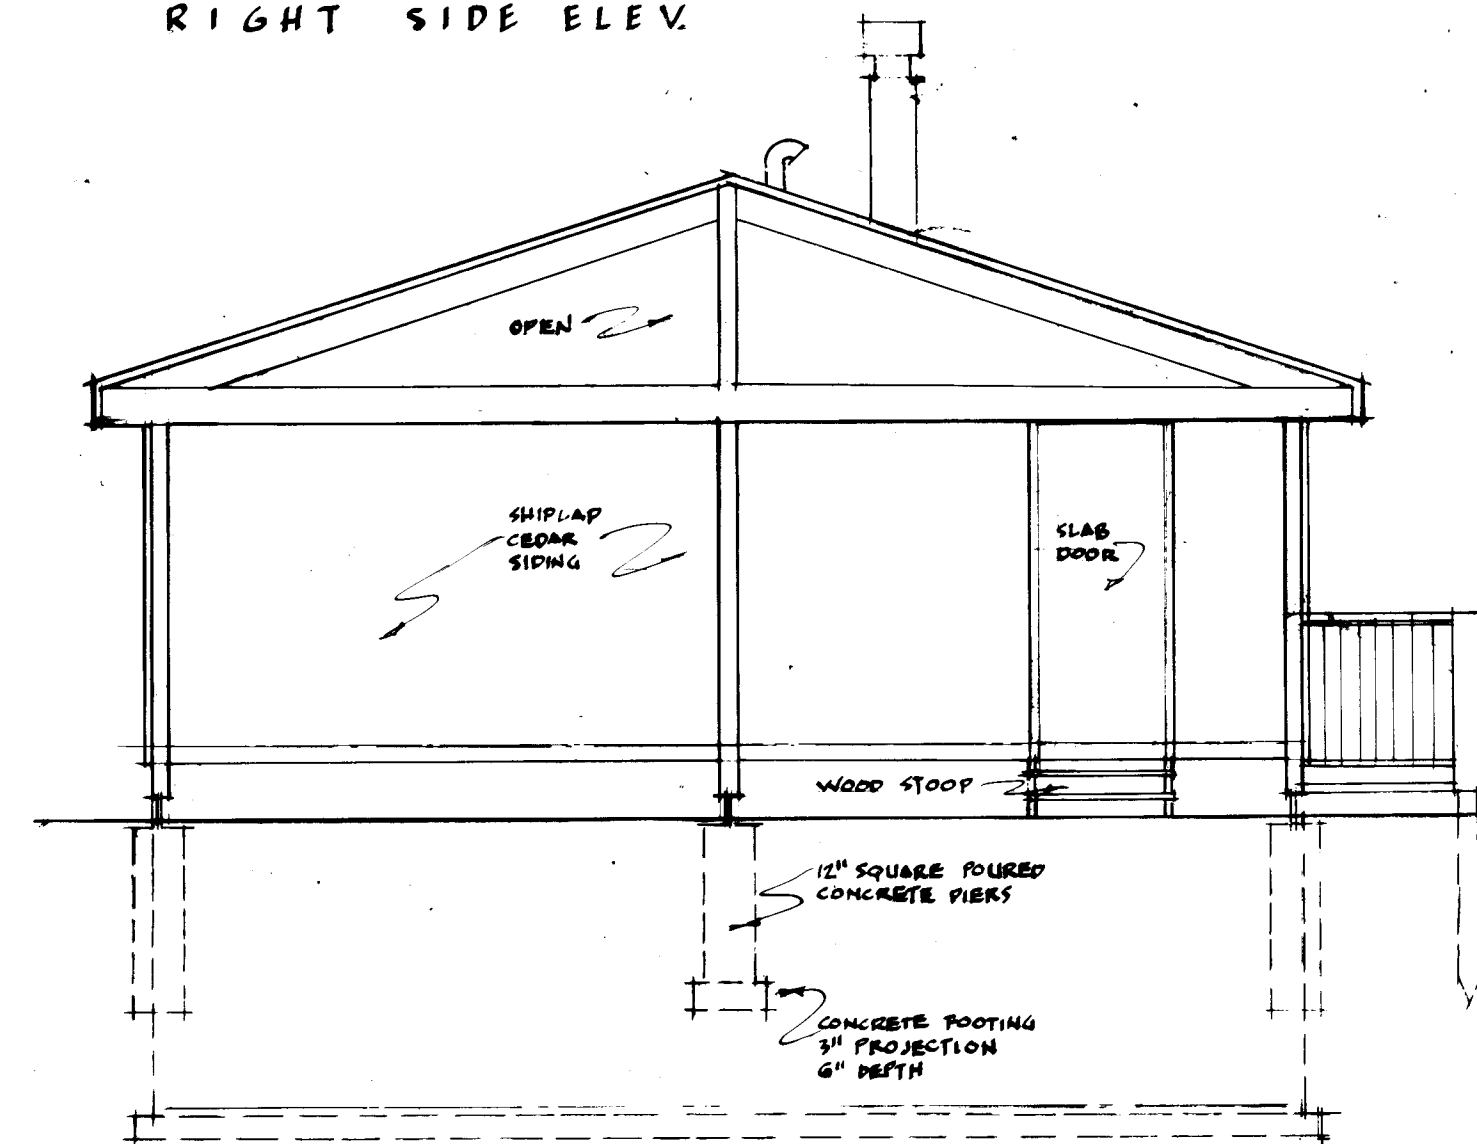

LEFT SIDE ELEV.

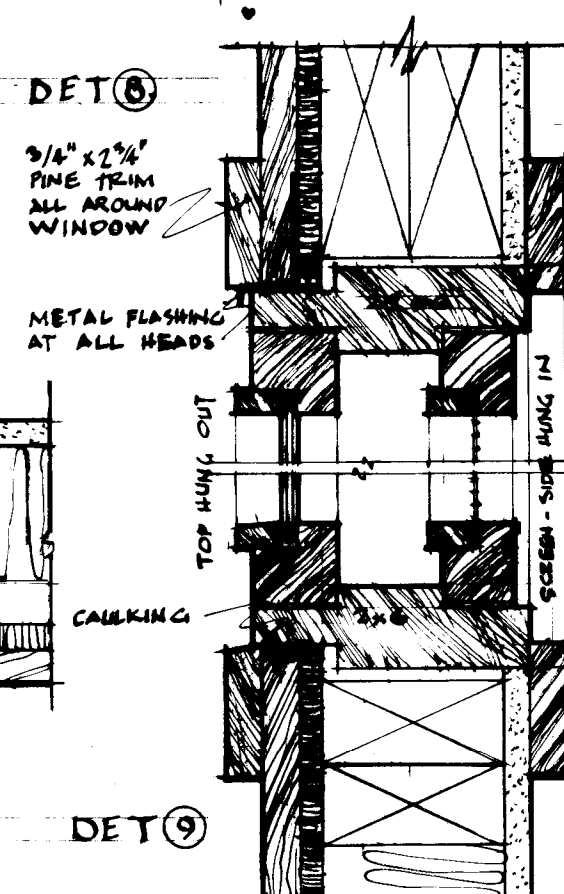

5'3 1/4"

1 3/4" 2 1/4" 1 3/4"

TYPICAL FRAME

SCALES - M. F. S.


5/8" 3/4"

1 1/2" 1/2" x 3/8" STOP

TYP. SCREEN SASH

7/8" 7/8"

TYP. WINDOW SASH

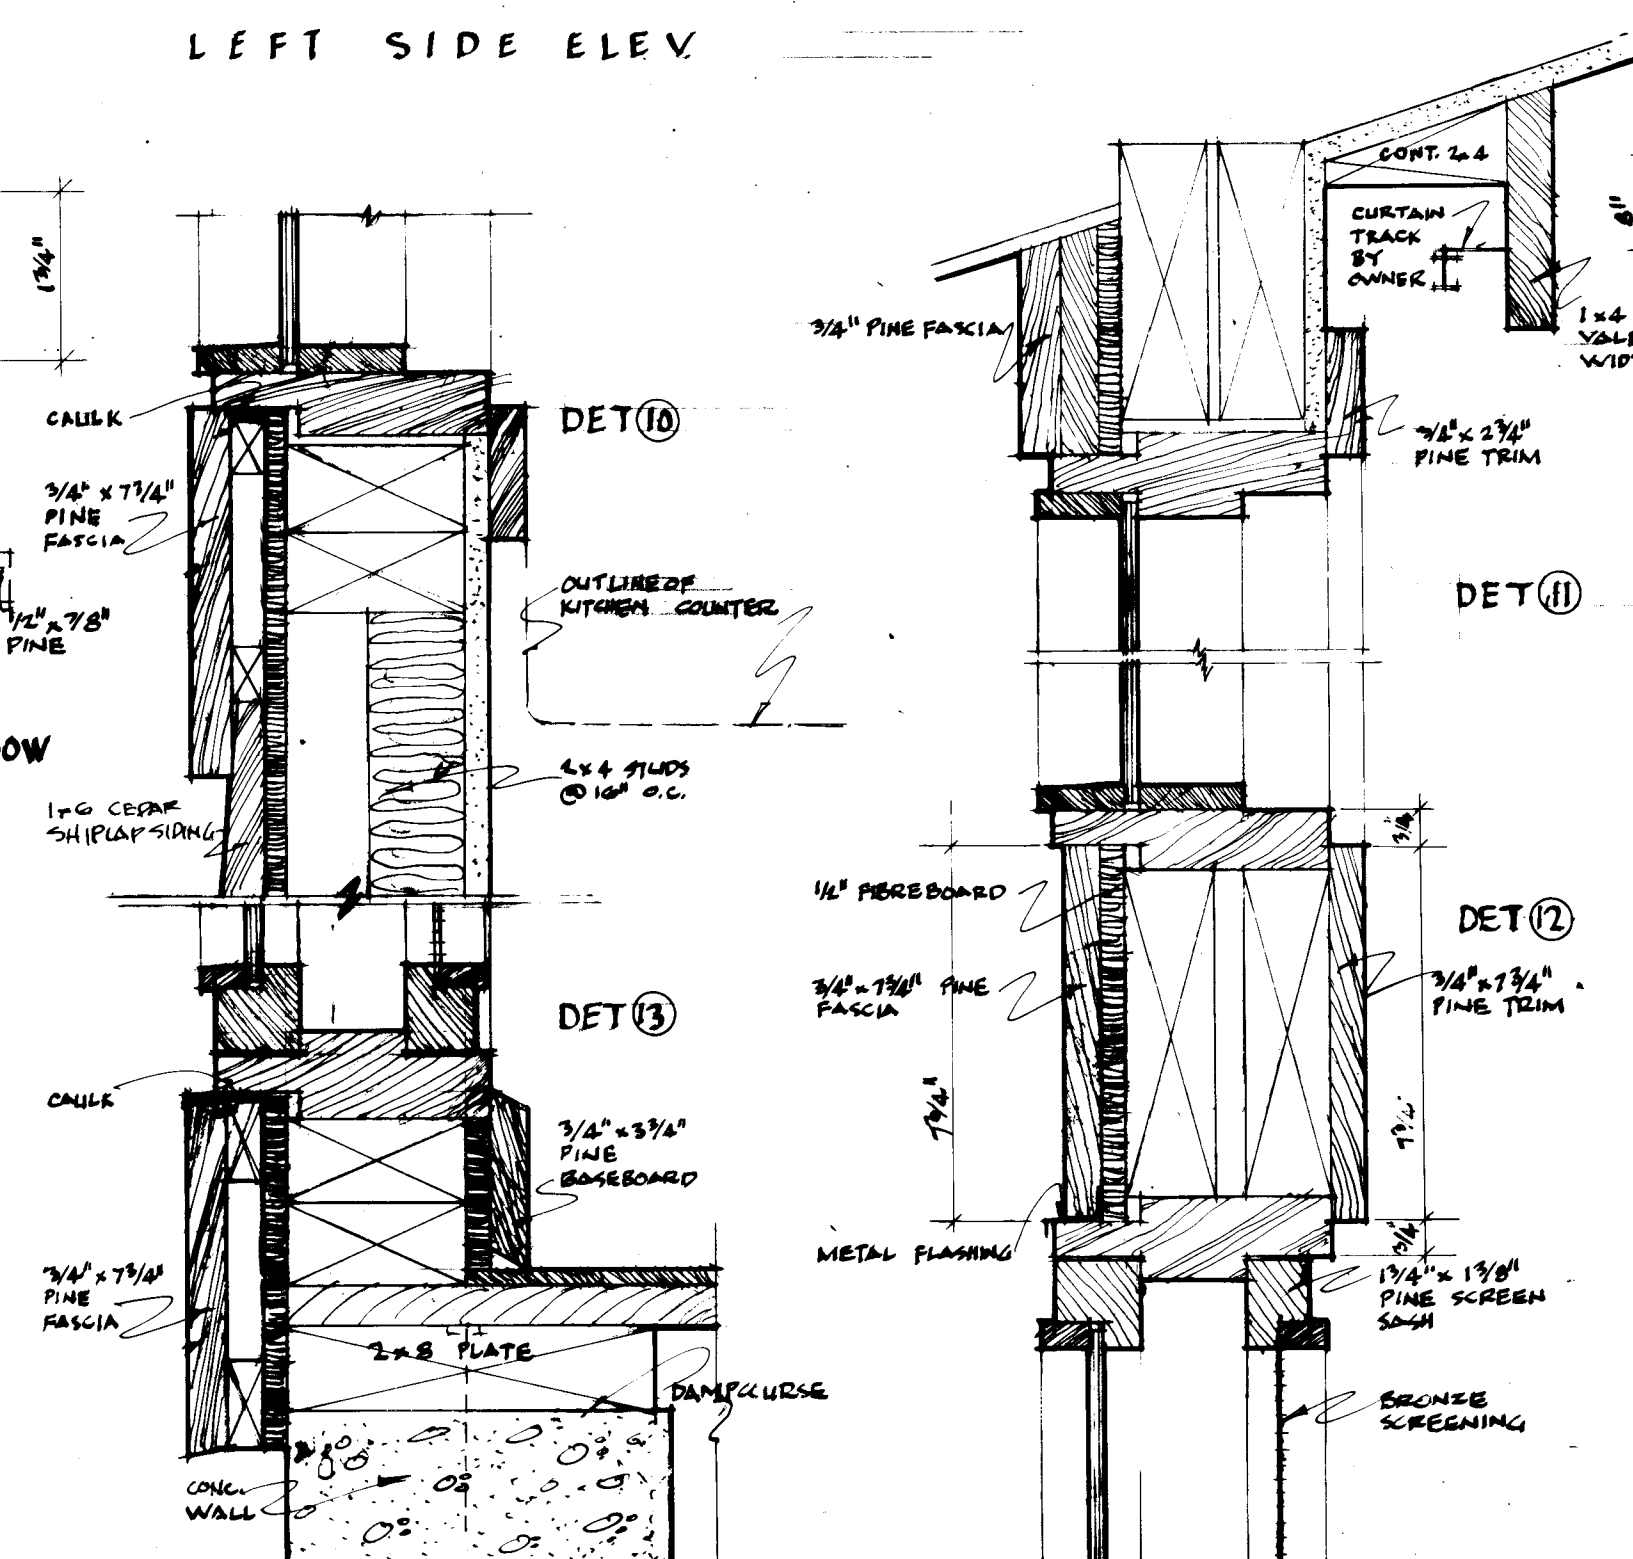


MILLWORK
DETAILS
SCALE - 3"=1'-0"

TYPICAL
WALL SECTION
SCALE - 3/4" = 1'-0"


5/1/69 *Latham* 7-6/66 REV XL

DATE	NHA	STDS.	CHKD.	BY	DATE	REVISONS	BY
J.L. BLATHERWICK							
DATE _____							
DESIGN NO.				SHEET NO.			
2308				2 of 3			


CENTRAL MORTGAGE AND HOUSING CORPORATION

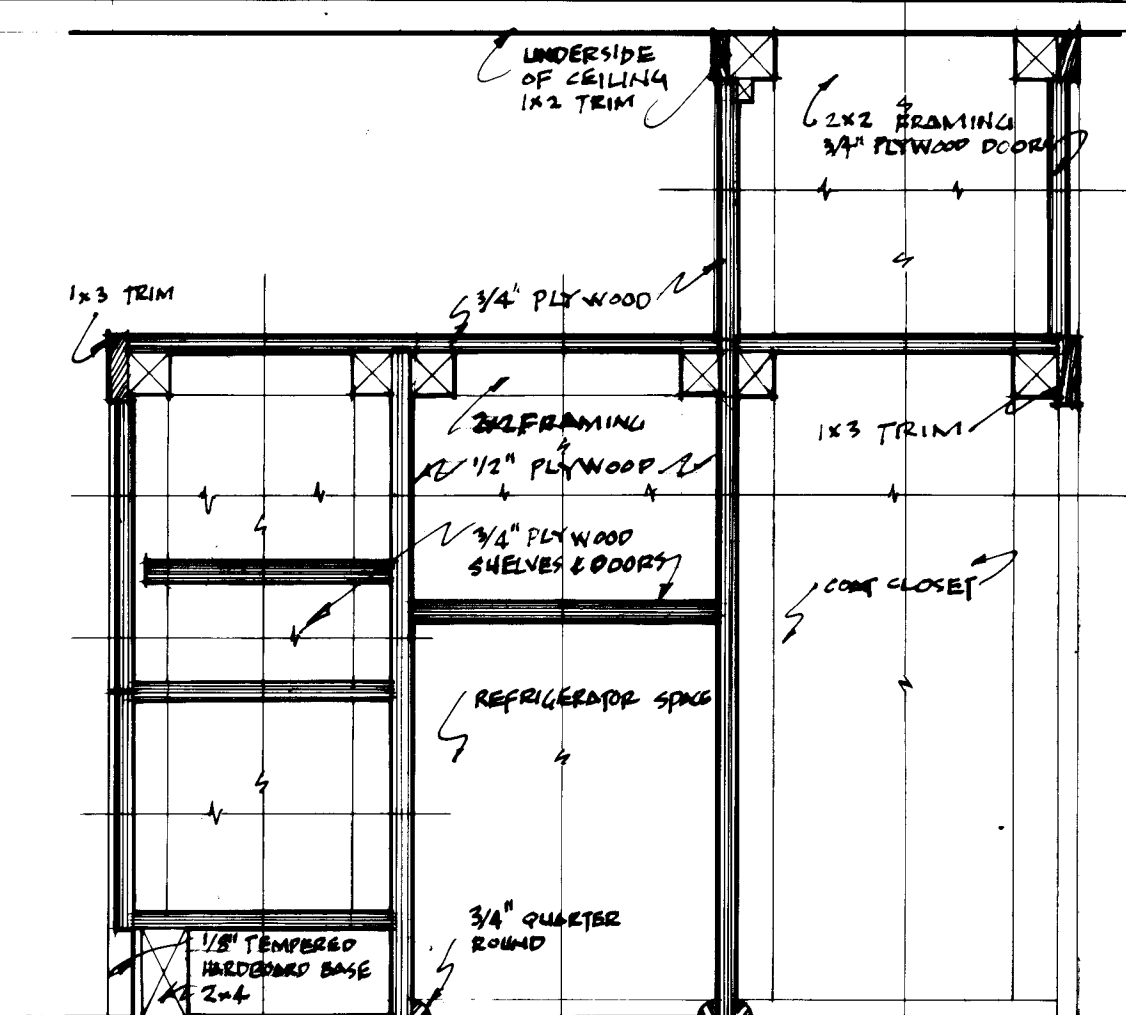

SECTION 20-20
SCALE: 1 1/2" = 1'-0"

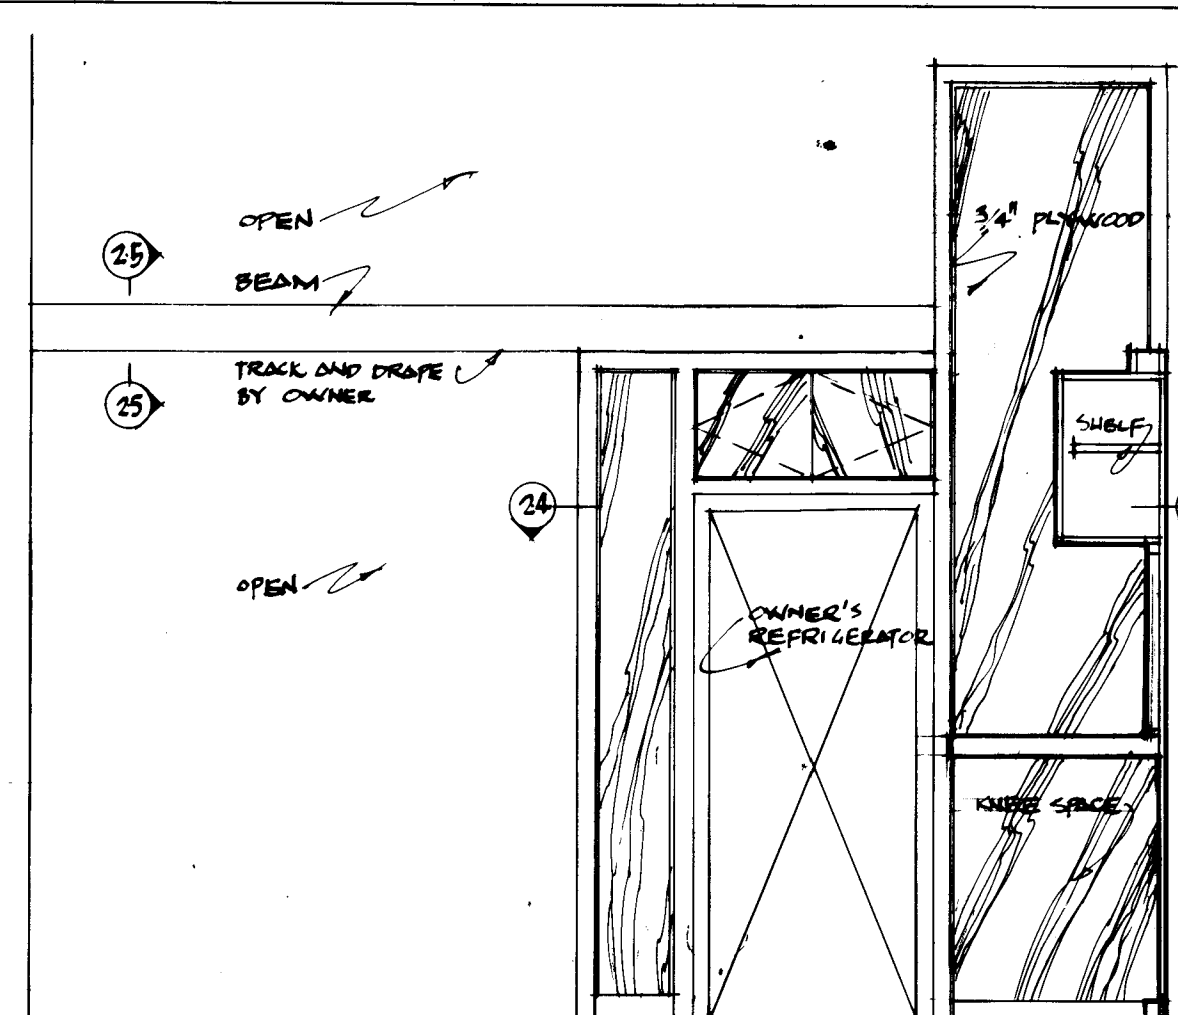


ELEV. ②

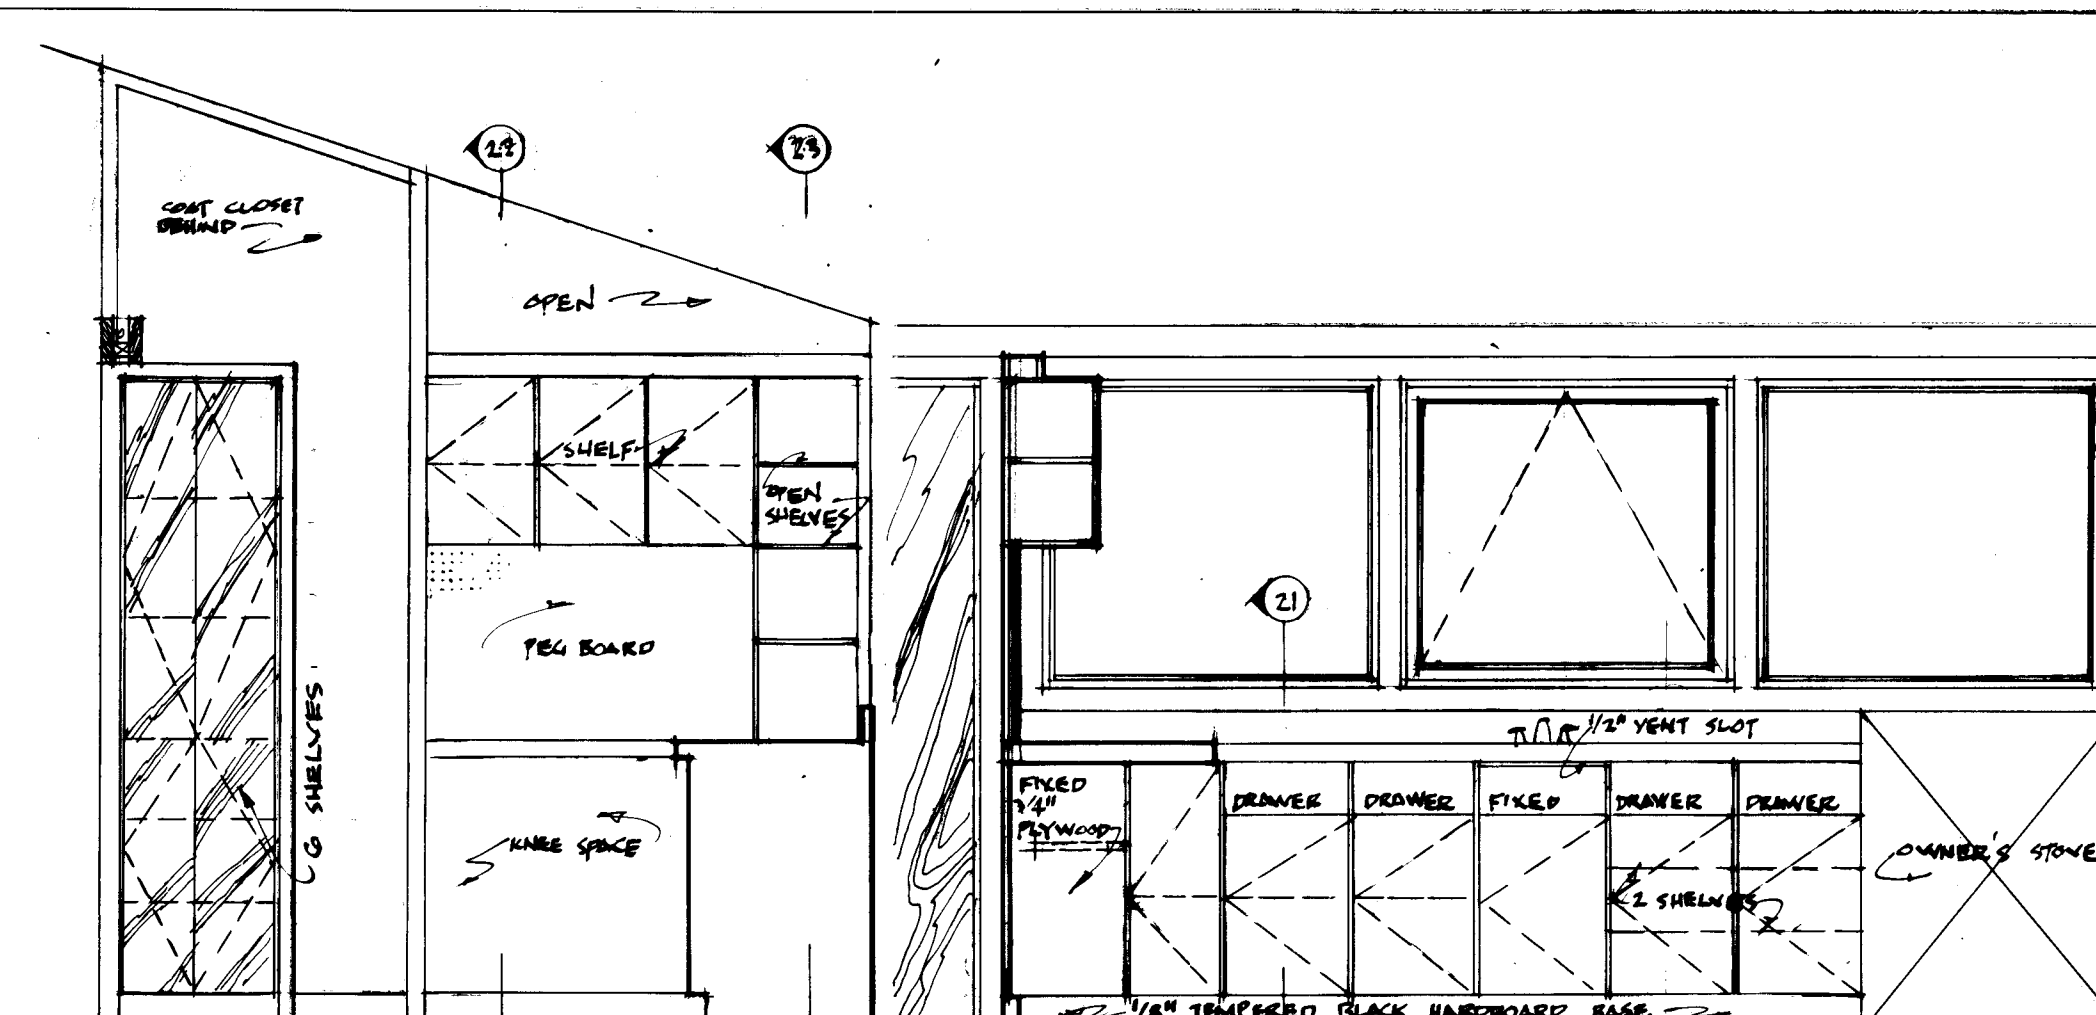


ELEV. ③

ELEV. ④

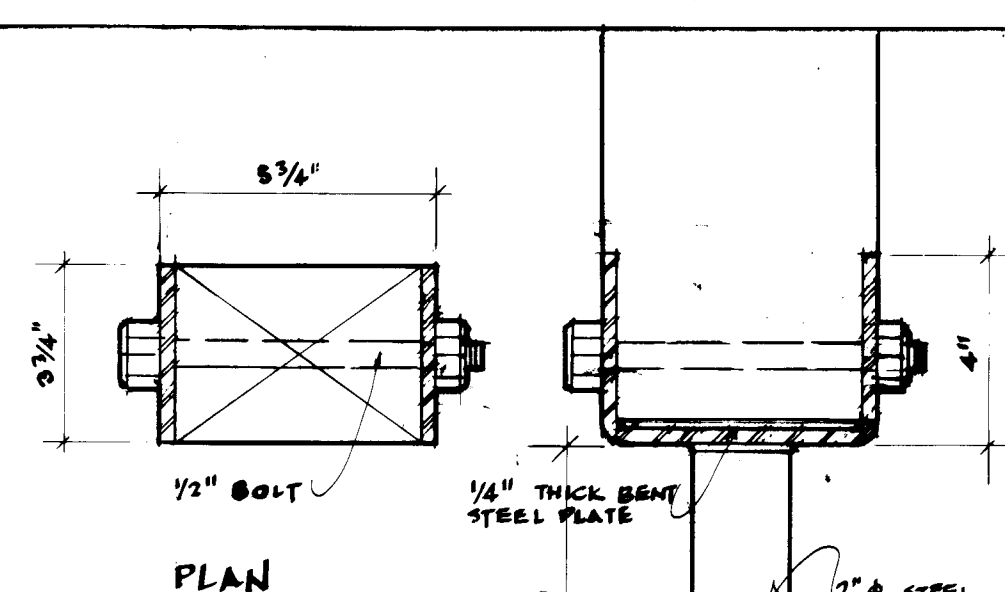


PLAN

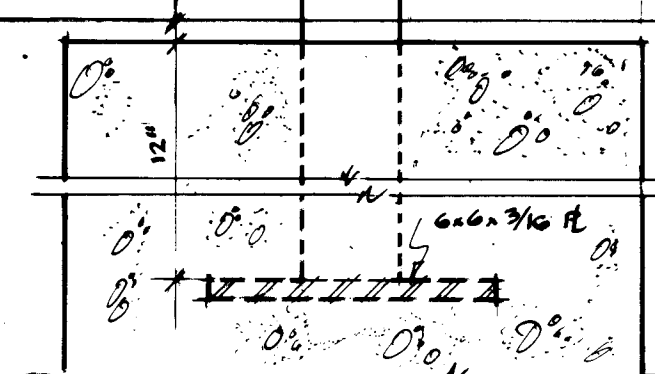


SECTION


CARPORT POST DETAILS
SCALE: 3"=1'-0"

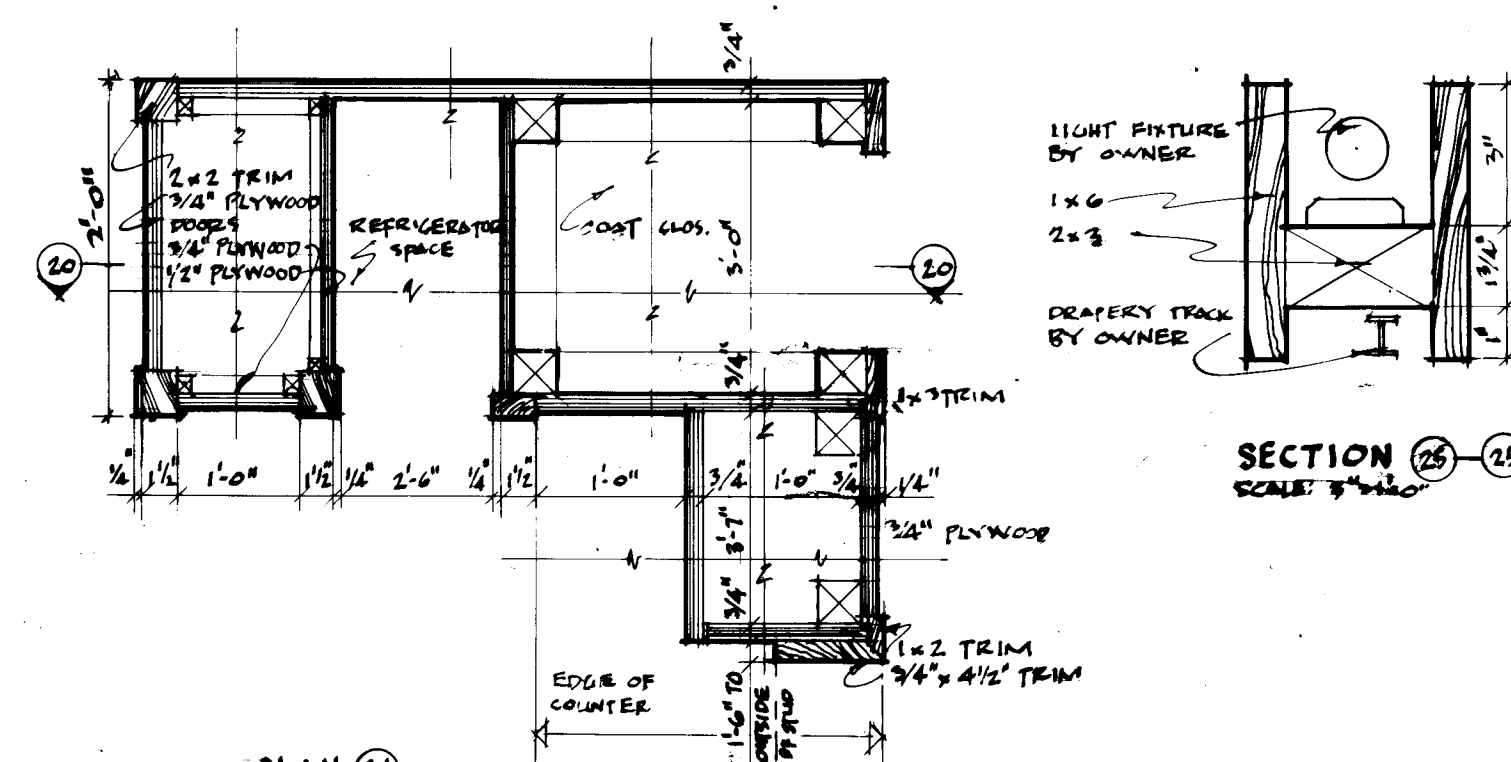


PLAN (24)
SCALE: 1 1/2" = 1'-0"

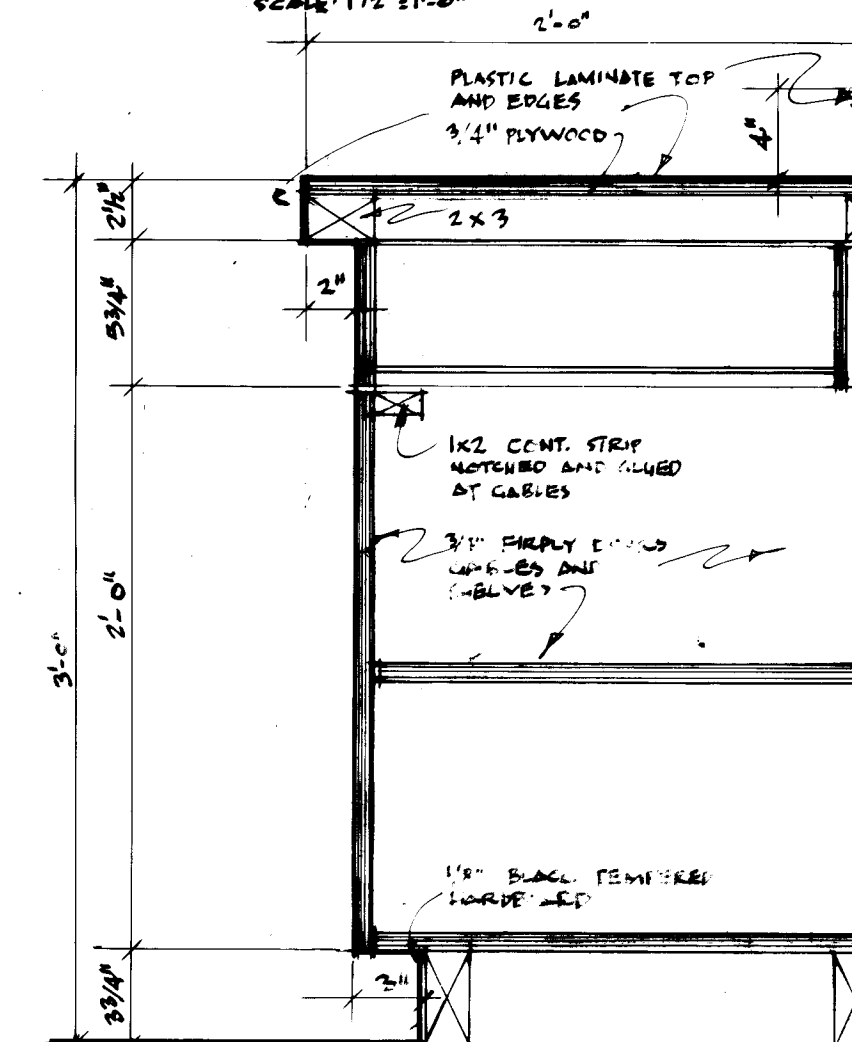


SECTION 21-21
SCALE - 1/2" = 1'-0"

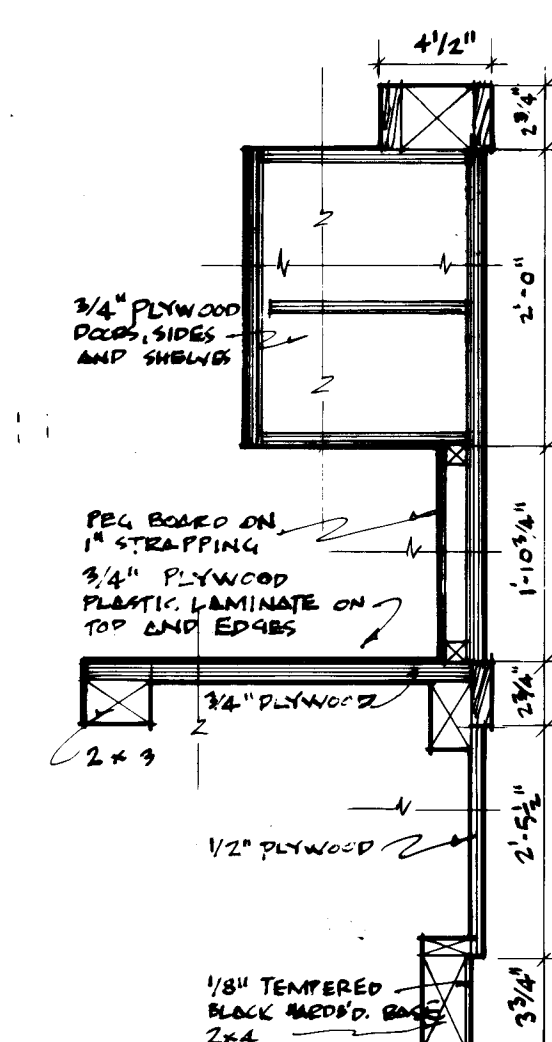


SECTION 22-22

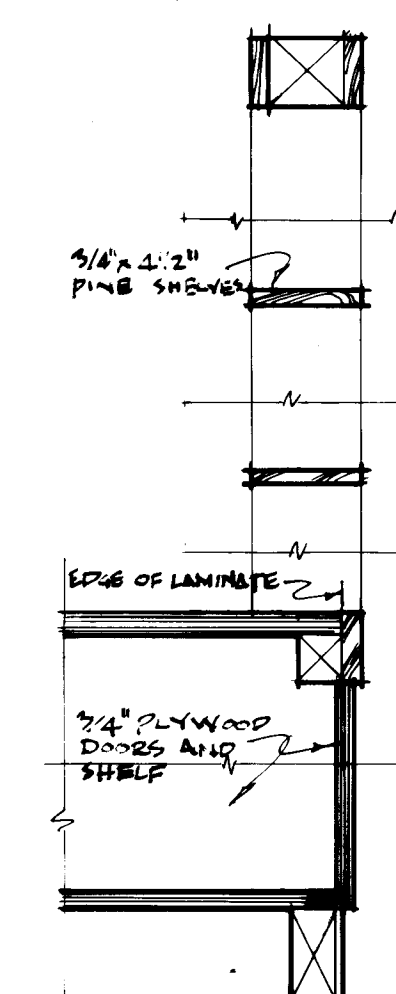

SECTION 13-23

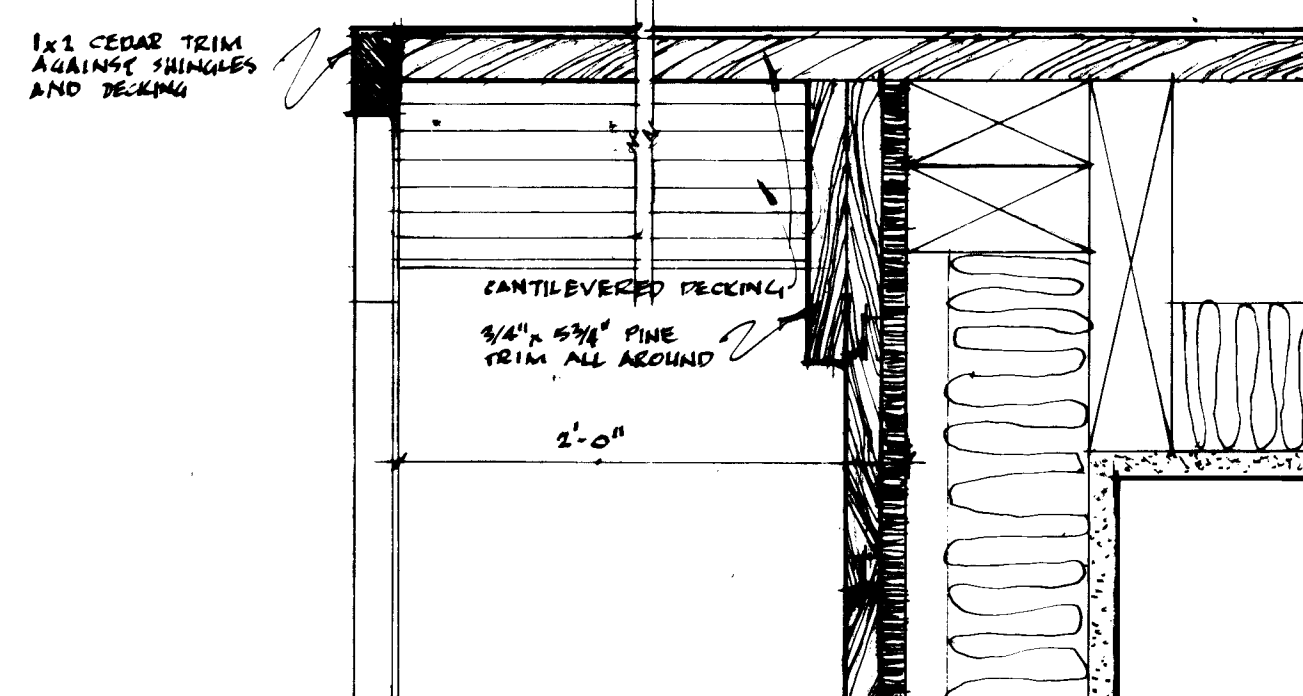


END BAY DETAIL.
SCALE = 3" = 1'-0"

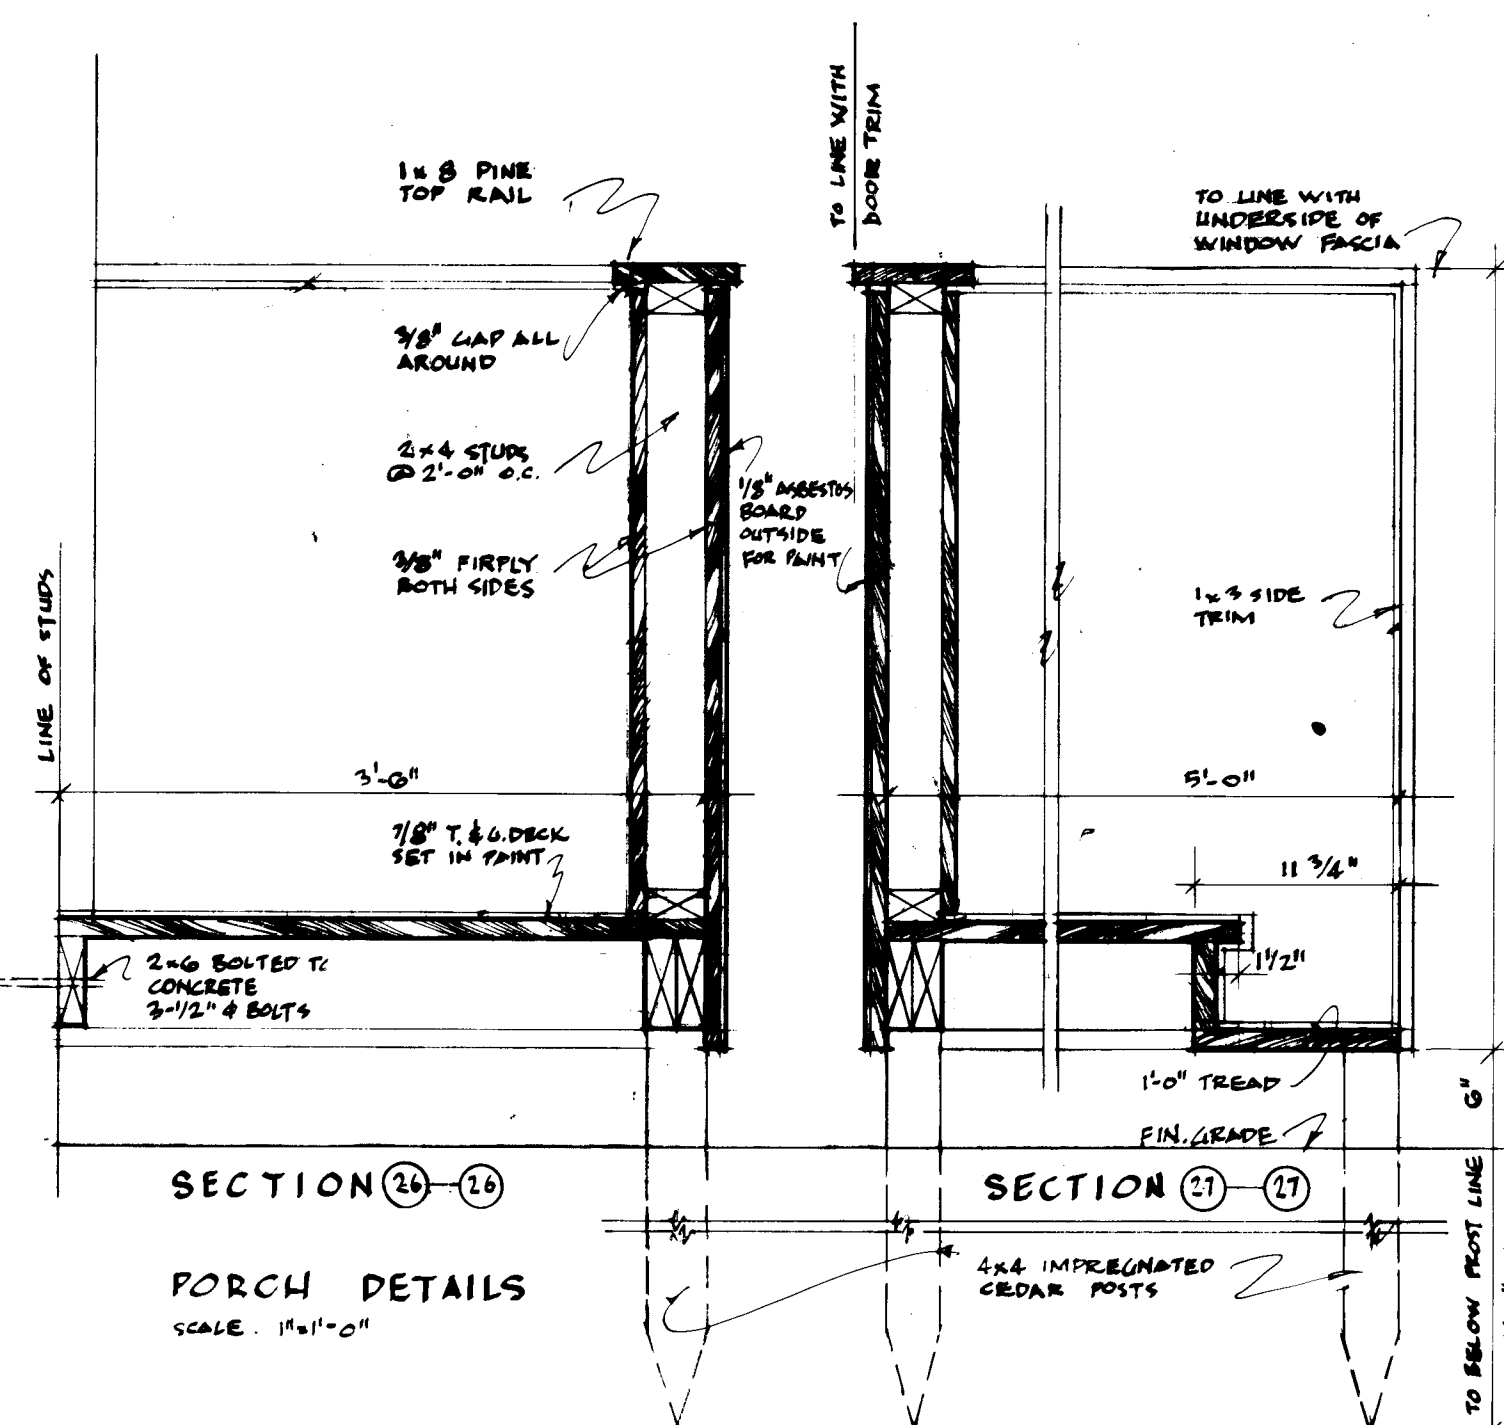


SECTION (26)-(26)

PORCH DETAILS
SCALE: 1"=1'-0"

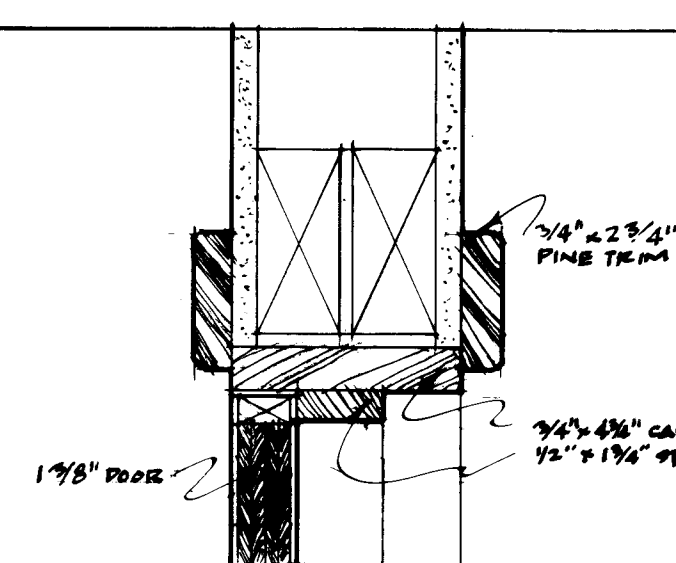

TYPICAL INTERIOR DOOR
SCALE: 3/4"=1'-0"

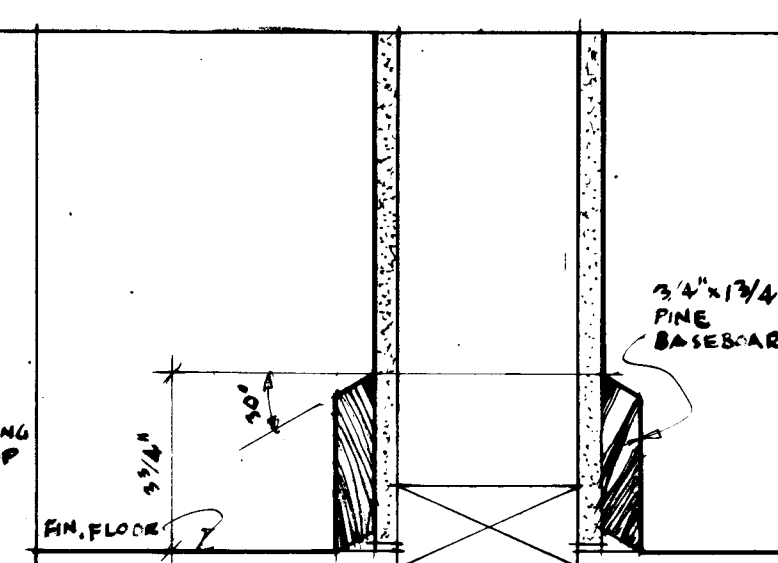

TYPICAL BASEBOARD
SCALE: 3"=1'-0"

5/1/60	<i>Blathwick</i>	24/1/66	REV	N
DATE	NHA. STDS. CHKD. BY	DATE	REVIEWS	BY
		ARCHITECT		
		J. L. BLATHERWICK		
		DATE		
		DESIGN NO.	SHEET NO.	
		2308	3 of 3	
CENTRAL HOUSING		MORTGAGE AND CORPORATION		