



Archived Content

Information identified as archived is provided for reference, research or recordkeeping purposes. It is not subject to the Government of Canada Web Standards and has not been altered or updated since it was archived. Some of this archived content is available only in one official language. Translation by CMHC can be requested and will be provided if demand is sufficient.

Contenu archivé

Le contenu identifié comme archivé est fourni à des fins de référence, de recherche ou de tenue des dossiers; il n'est pas assujetti aux normes Web du gouvernement du Canada. Aucune modification ou mise à jour n'y a été apportée depuis son archivage. Une partie du contenu archivé n'existe que dans une seule des langues officielles. La SCHL en fera la traduction dans l'autre langue officielle si la demande est suffisante.

COMPETITION SERIES

Project #: 2337 Both Number of Sheets: 2
Architect: Vencharutti & Vencharutti, Ontario
19

Number of Storeys: 1, Bungalow--garage attached
Single detached

Number of Bedrooms: 3

Fireplace? yes, in living room

Basement: -Yes--unfinished
-Laundry tubs located

Cladding:

Primary: Brick
-Decorative pattern with projecting headers near entry
Secondary: Plywood panelling
-Accent panels
Other: N/A

Roof:


Materials: Asphalt shingles, tar and gravel on optional
flat roofed, screened-in porch
Shape: Gable

Special Features: Storage wall in carport
-Rear yard facing storage on rear garage wall


Covered patio
-Screened-in porch option at rear

Built-ins
-Front entry with half-height brick wall surround


N/A
-

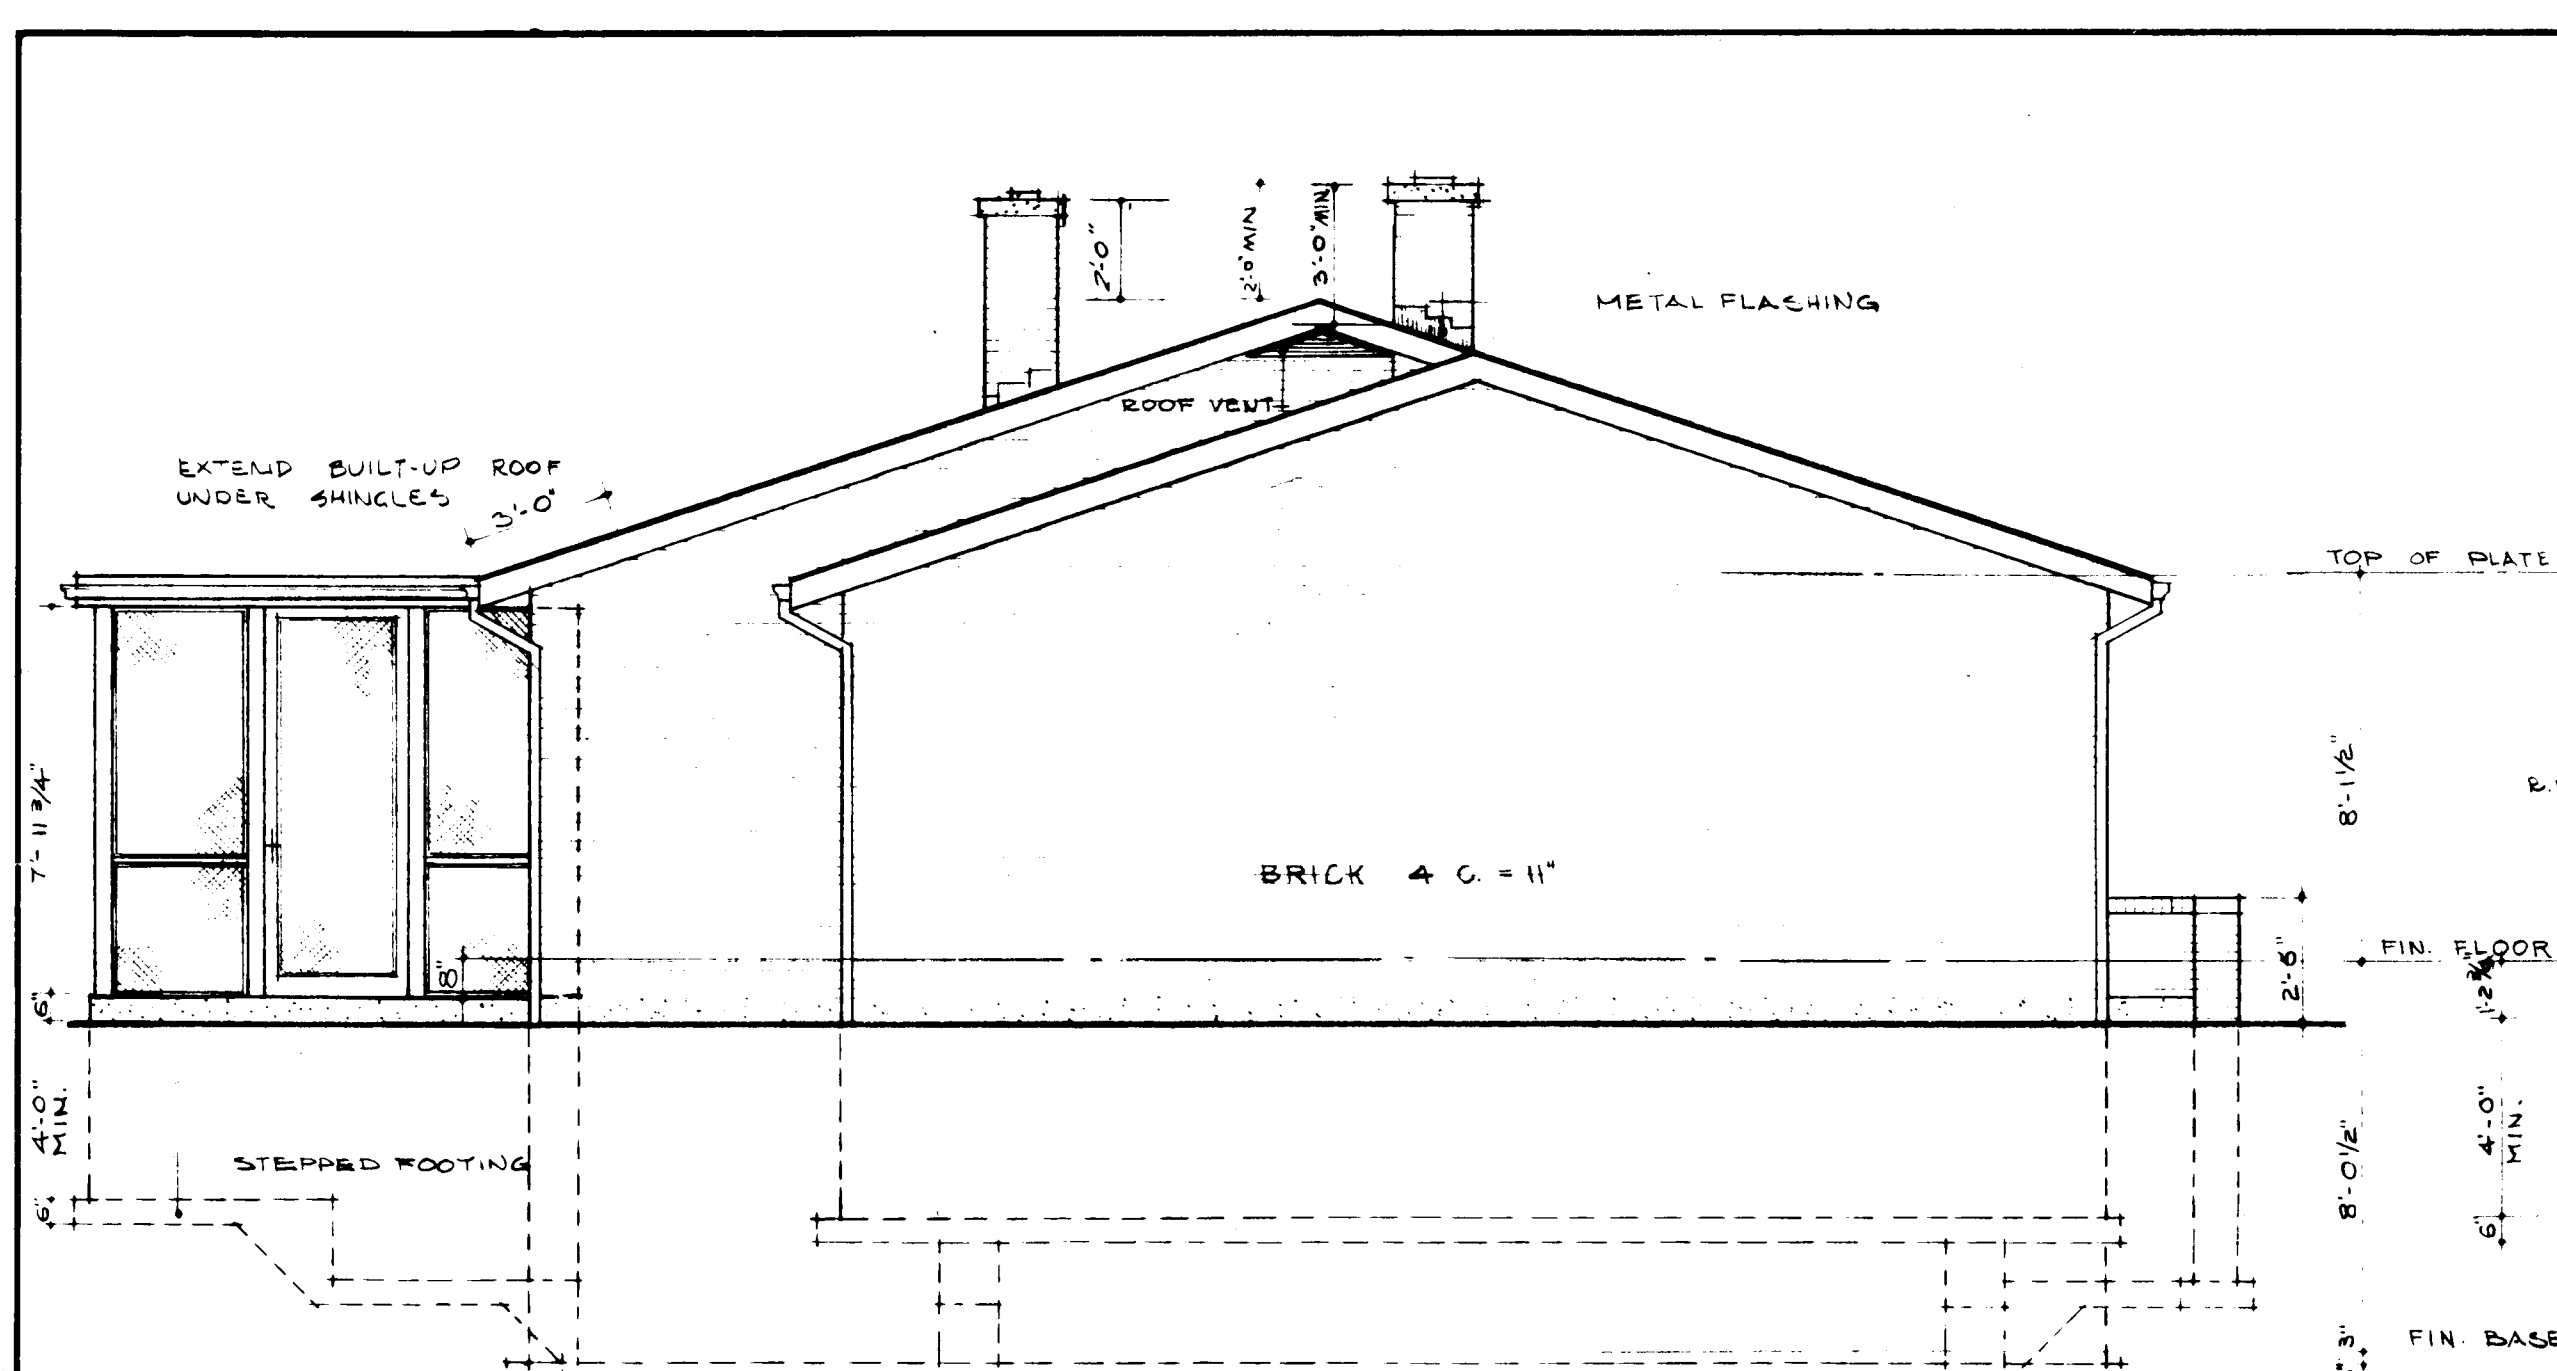


LEFT SIDE ELEVATION
SCALE 1/4" = 1'-0"

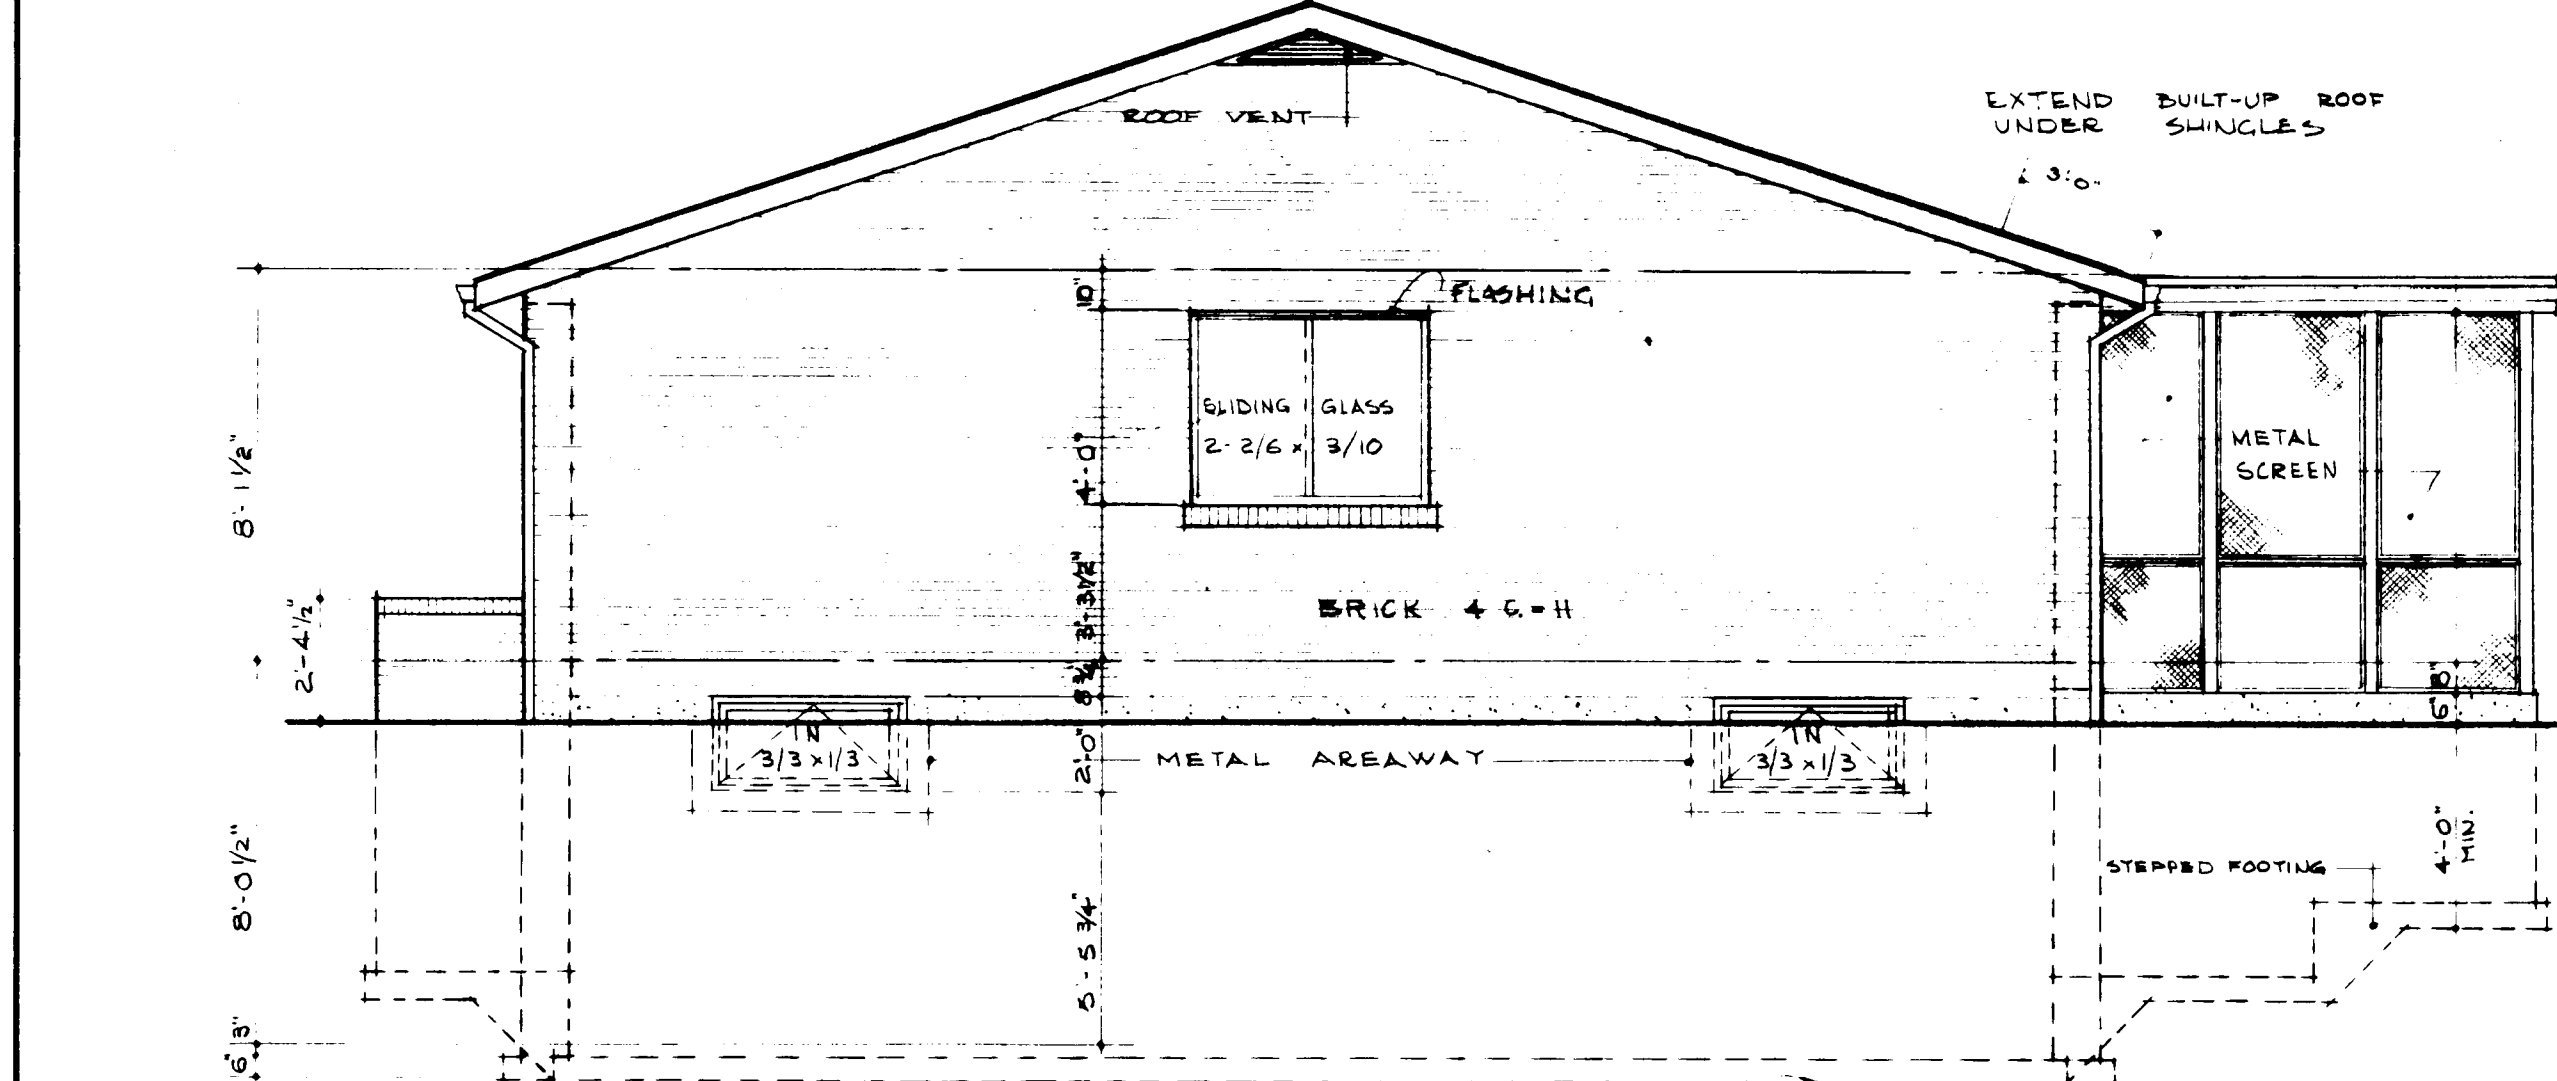


RIGHT SIDE ELEVATION
SCALE 1/4" = 1'-0"

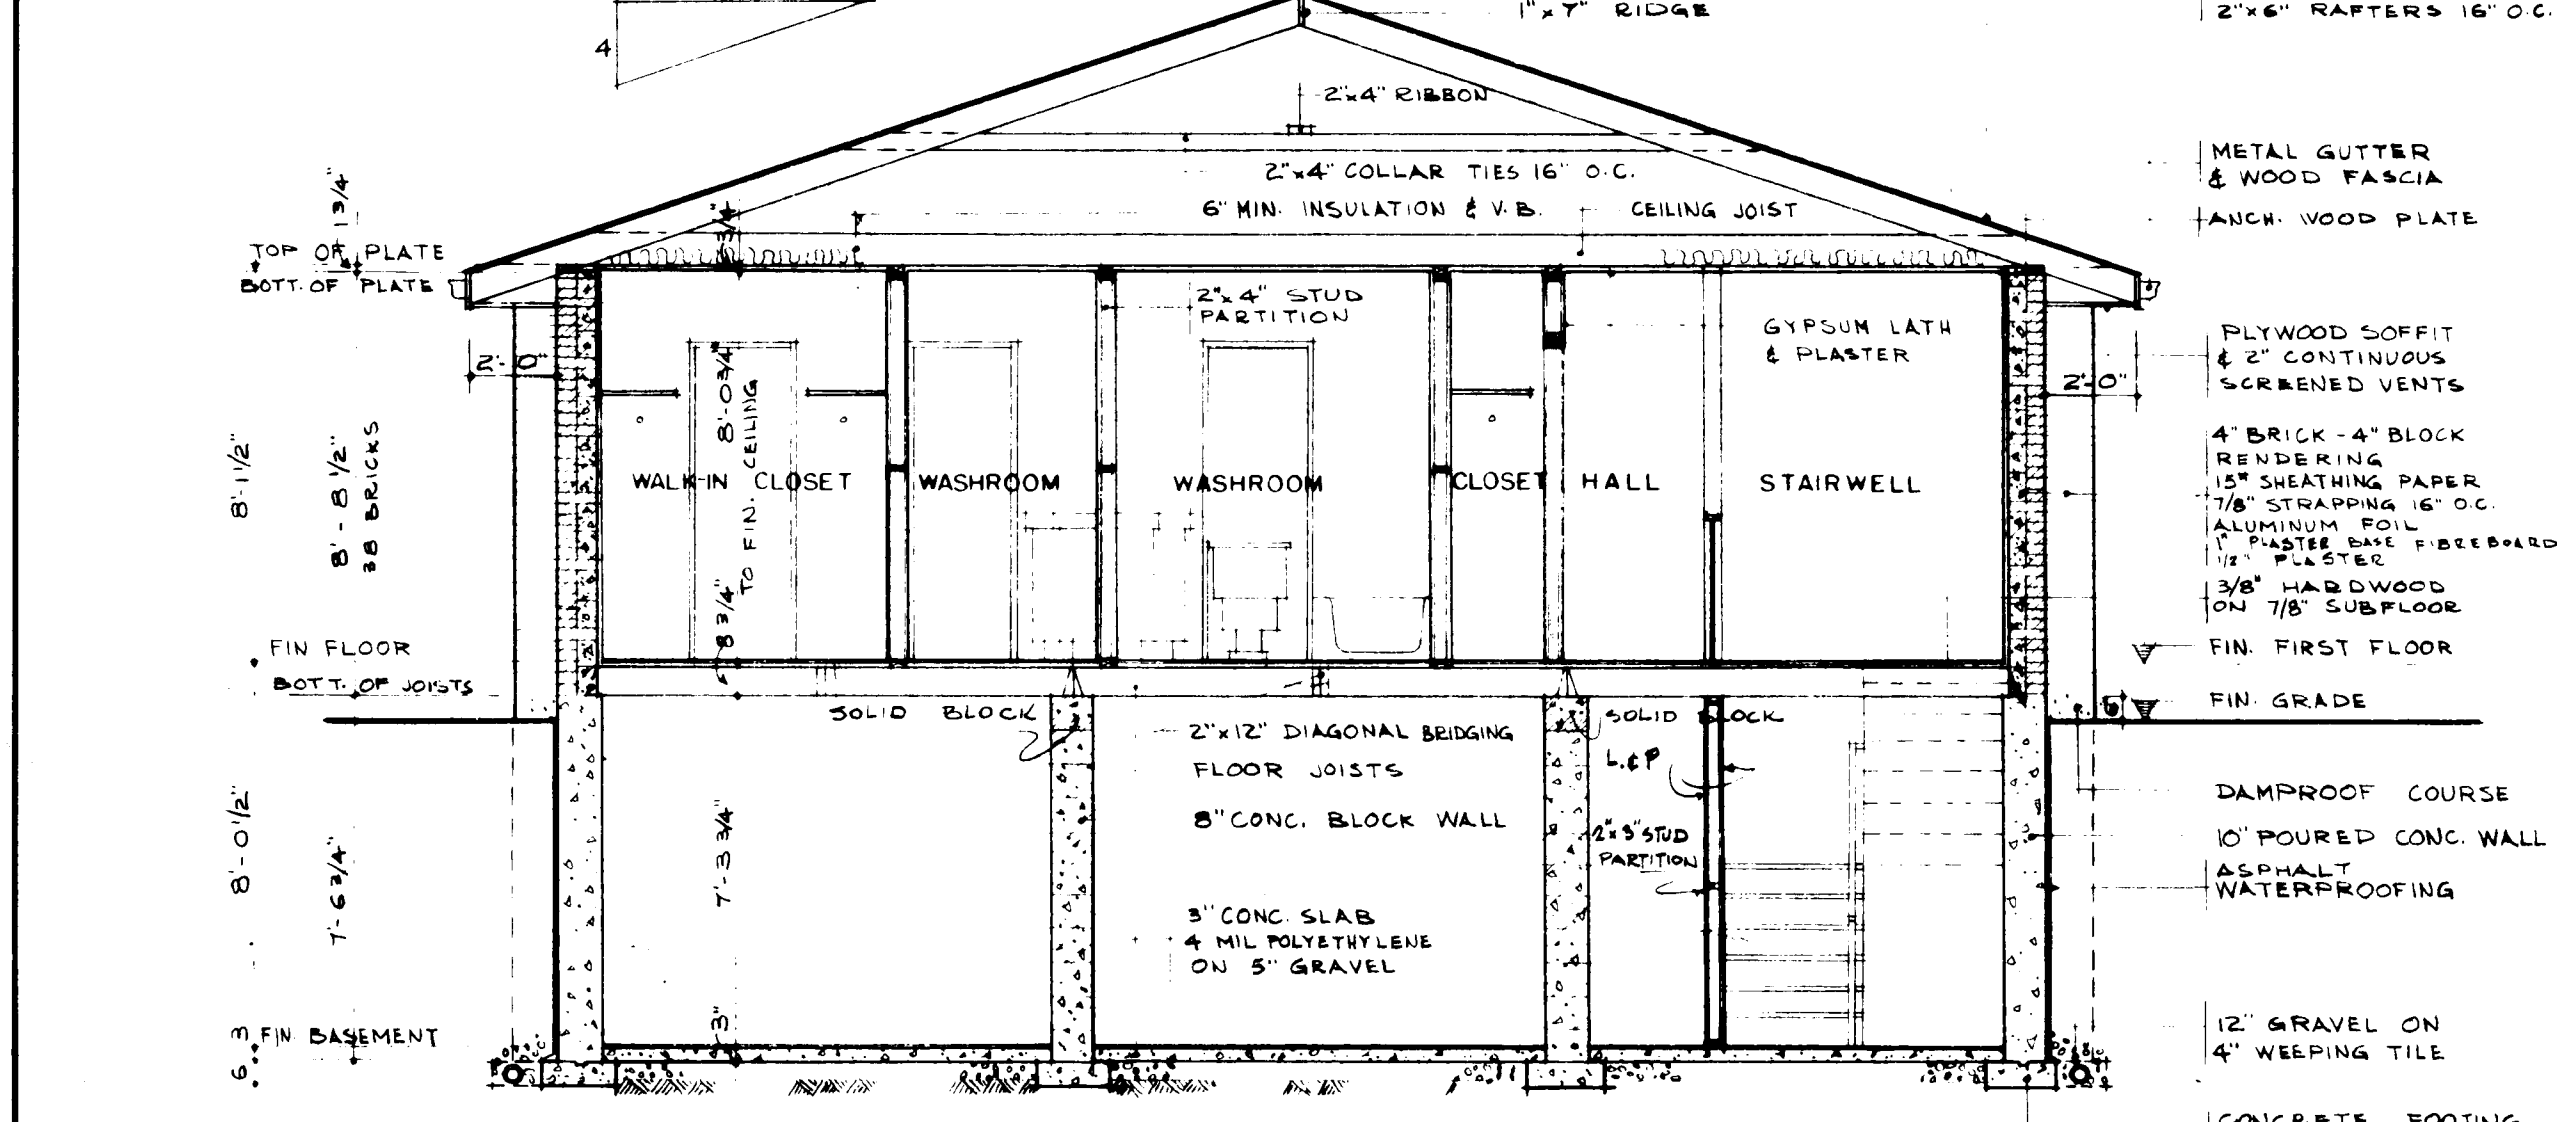

SECTION A-A
SCALE 1/4" = 1'-0"

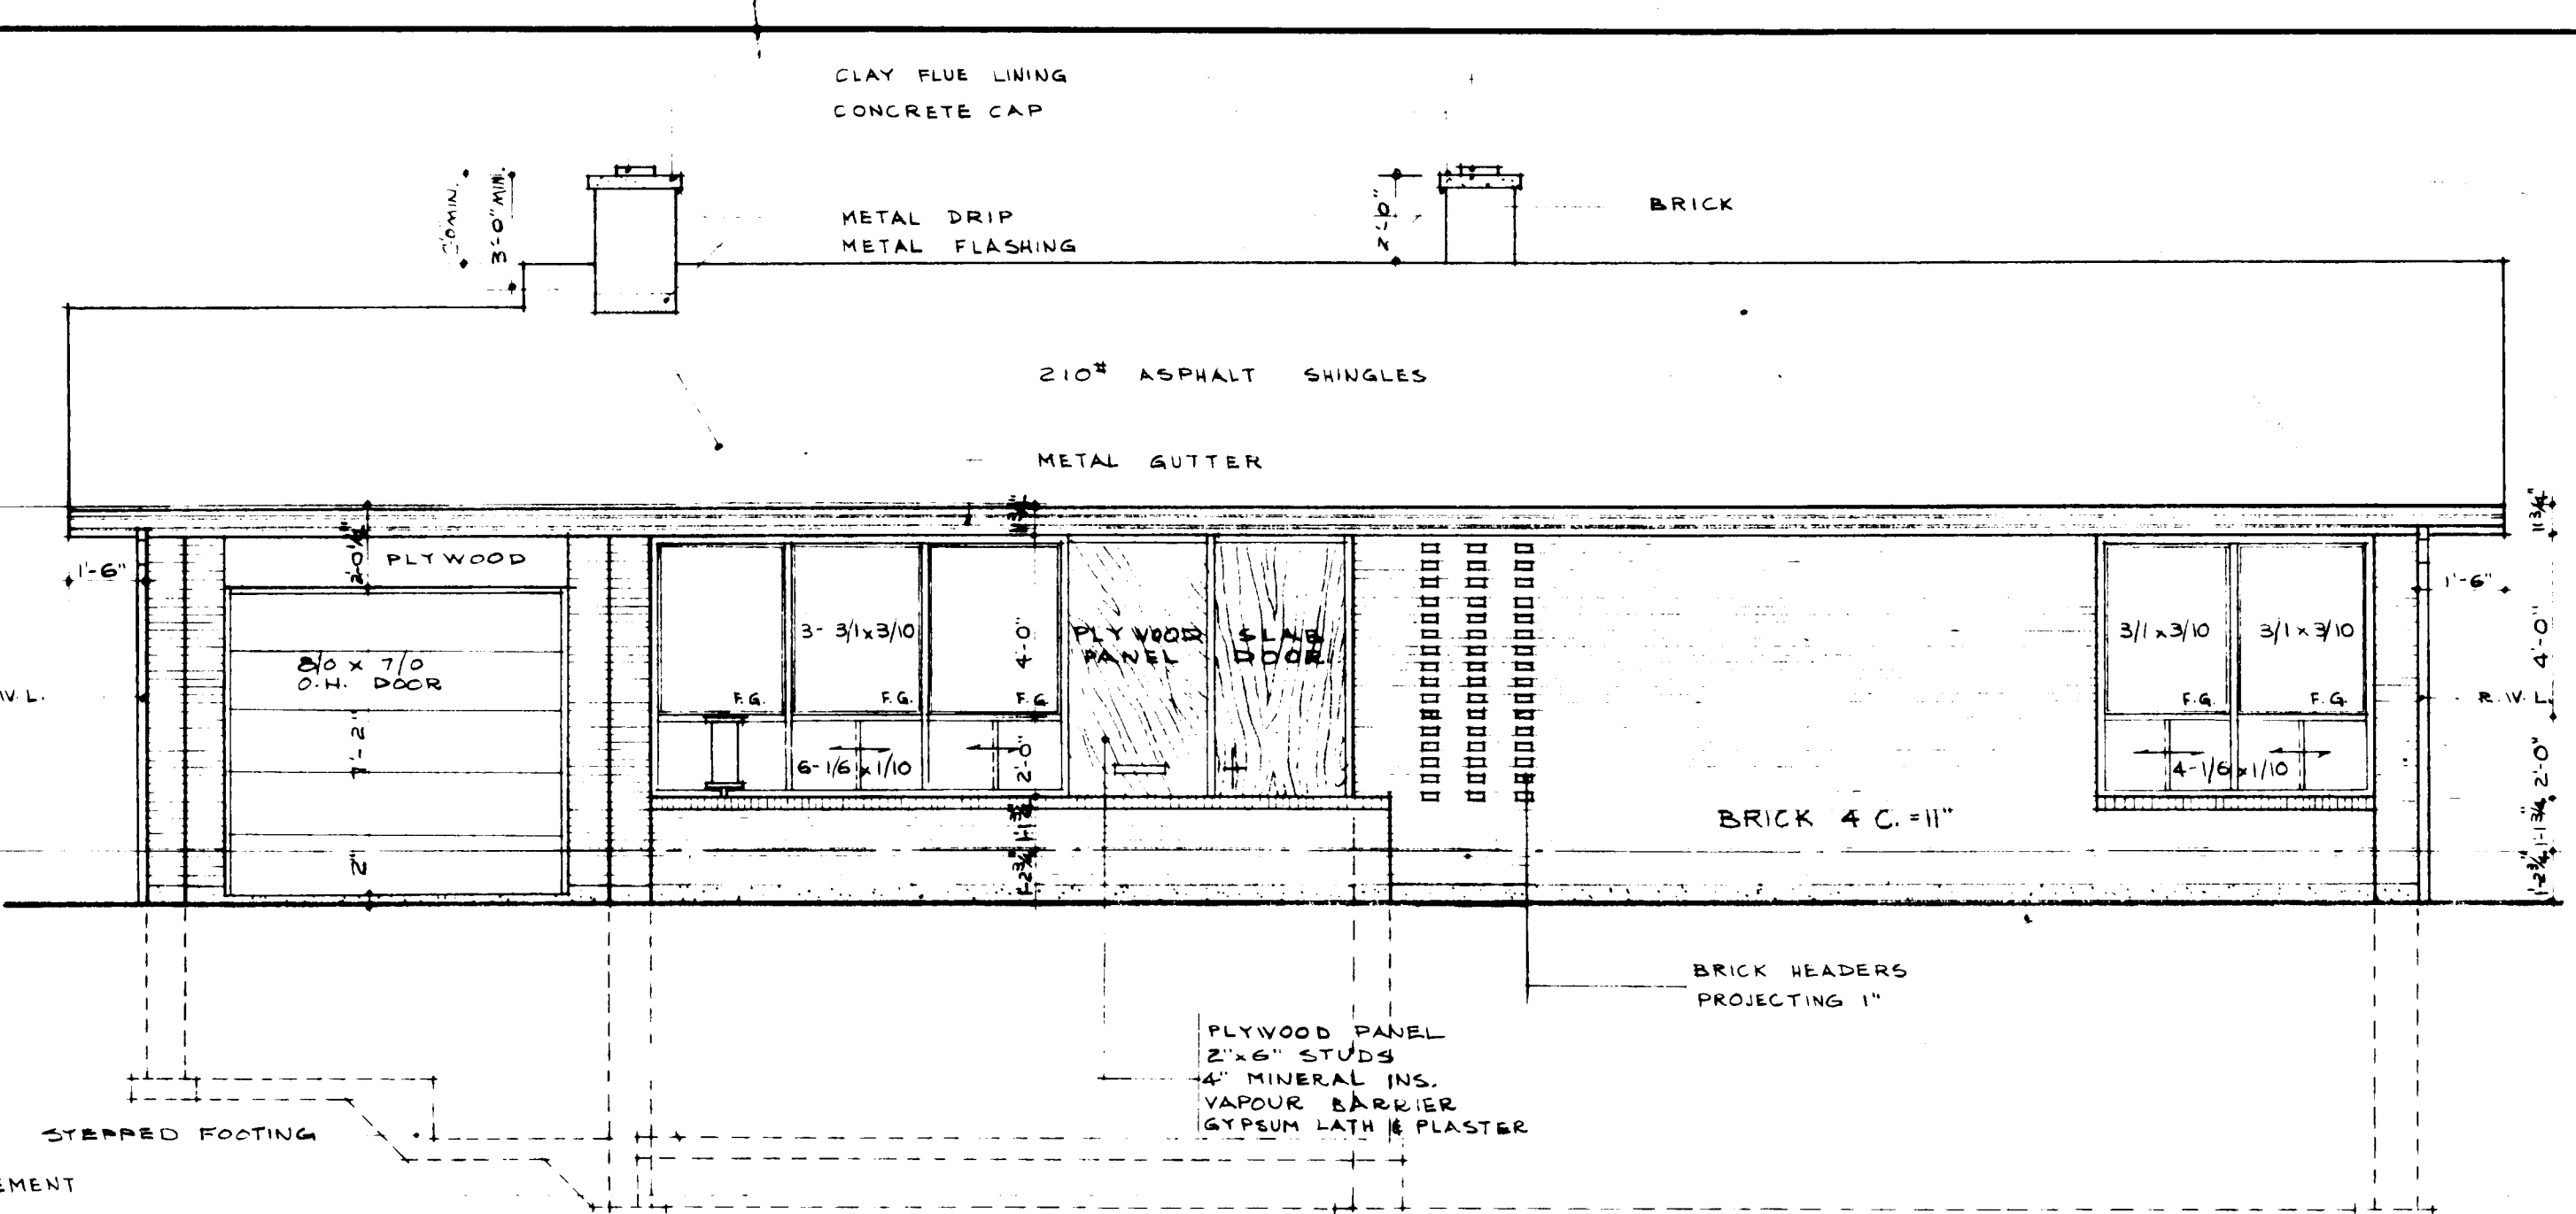


FRONT ELEVATION
SCALE 1/4" = 1'-0"

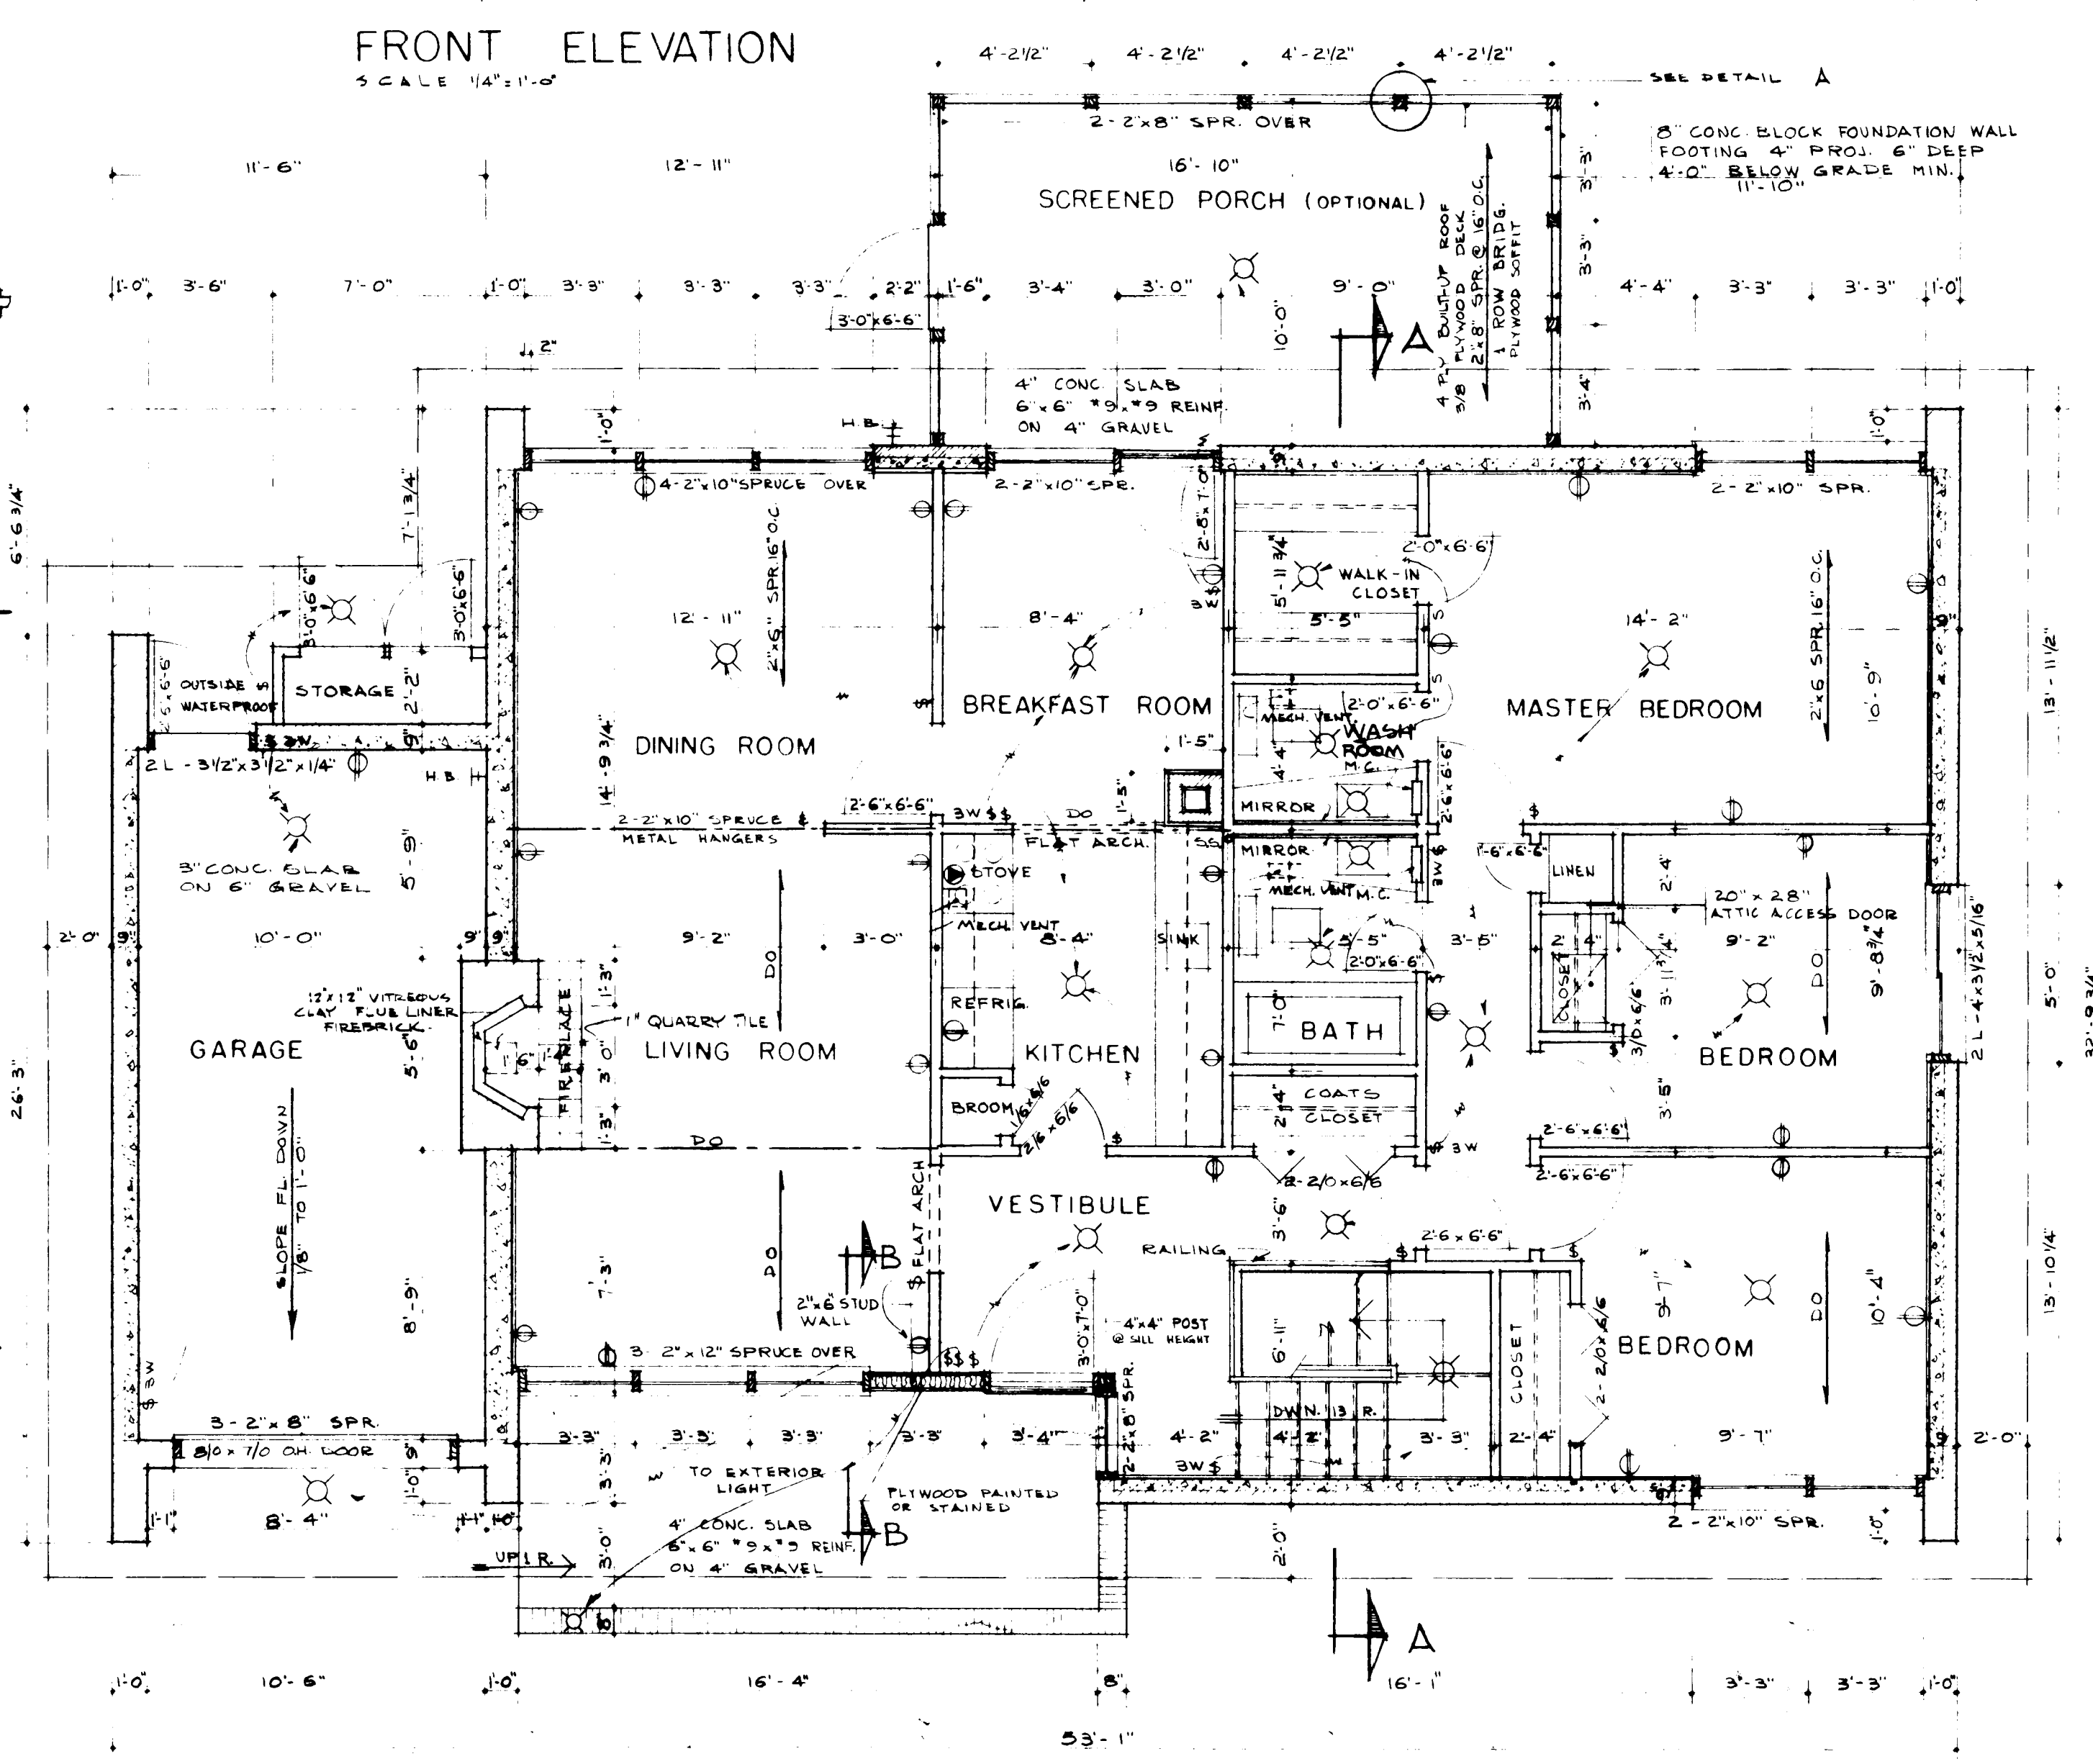


FIRST FLOOR PLAN
SCALE 1/4" = 1'-0"


NOTE:
EXHAUST FAN & METAL DUCT TO OUTSIDE IN:
WASHROOM, KITCHEN & BATHROOM

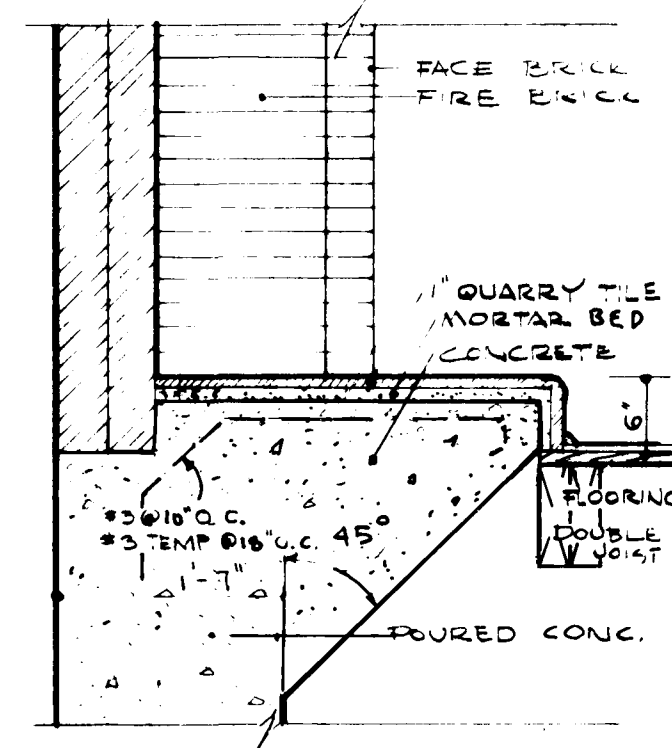


FIREPLACE HEARTH DETAIL
SCALE 3/4" = 1'-0"

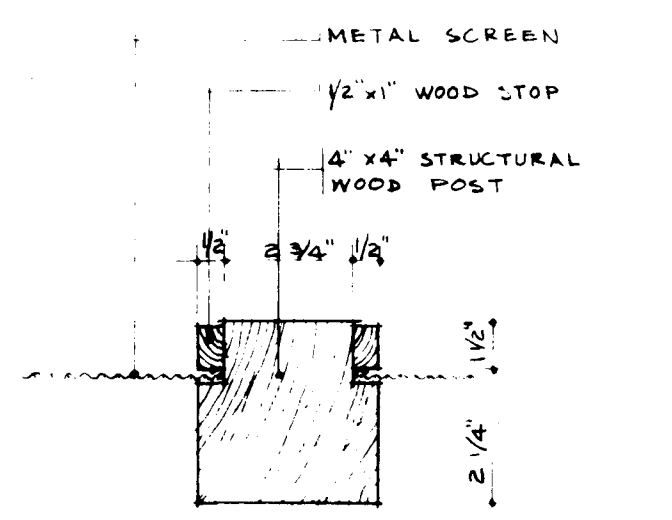

DETAIL - A
STRUCTURAL MULLION
SCALE 3/4" = 1'-0"

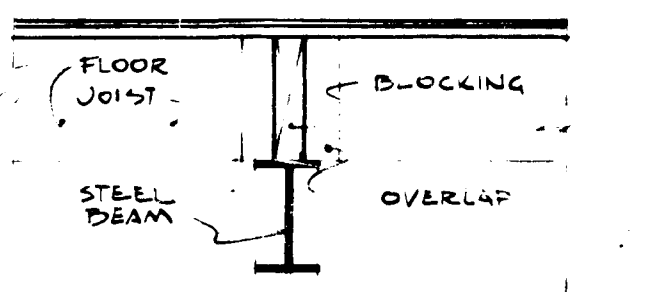

TYPICAL DETAIL OF
JOISTS AT STEEL BEAM
SCALE 1" = 1'-0"

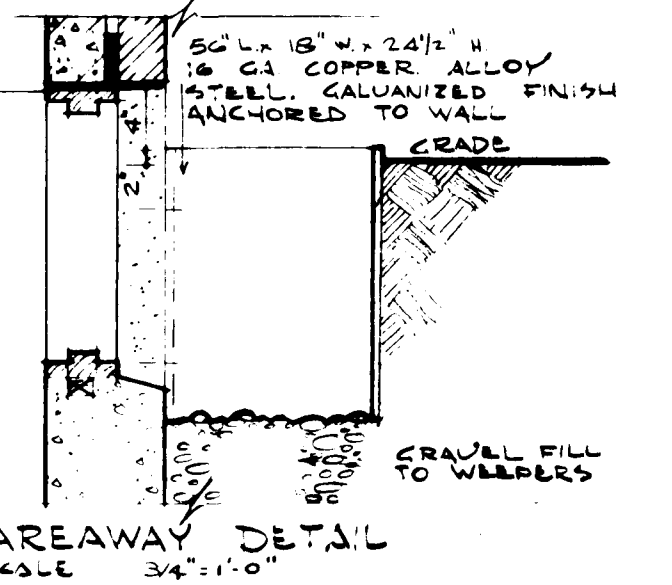

AREAWAY DETAIL
SCALE 3/4" = 1'-0"

DATE	NHA STDS	CHKD BY	DATE	REVISIONS	BY
			ARCHITECT VENCHIARUTTI VENCHIARUTTI		
			DATE	DESIGN NO.	SHEET NO.
				2337	2 of 2
CENTRAL MORTGAGE AND HOUSING CORPORATION					