



Archived Content

Information identified as archived is provided for reference, research or recordkeeping purposes. It is not subject to the Government of Canada Web Standards and has not been altered or updated since it was archived. Some of this archived content is available only in one official language. Translation by CMHC can be requested and will be provided if demand is sufficient.

Contenu archivé

Le contenu identifié comme archivé est fourni à des fins de référence, de recherche ou de tenue des dossiers; il n'est pas assujetti aux normes Web du gouvernement du Canada. Aucune modification ou mise à jour n'y a été apportée depuis son archivage. Une partie du contenu archivé n'existe que dans une seule des langues officielles. La SCHL en fera la traduction dans l'autre langue officielle si la demande est suffisante.

COMPETITION SERIES

Project #: 261 Both Number of Sheets: 2

Architect: Wilson & Newton, Ontario
1956

Number of Storeys: 1½, Split Level--no car accommodation
Single detached

Number of Bedrooms: 3

Fireplace? yes, in living room

Basement: -Yes--unfinished
-Front entry split level to main
house, laundry tubs located

Cladding:

Primary: Brick

-

Secondary: Vertical wood siding

-Weatherply siding with wood battens in gable ends

Other: Horizontal wood siding and plywood panelling details

Roof:

Materials: Asphalt shingles,

Shape: Gable

Special Features: N/A

-

N/A


-

N/A

-


N/A

-

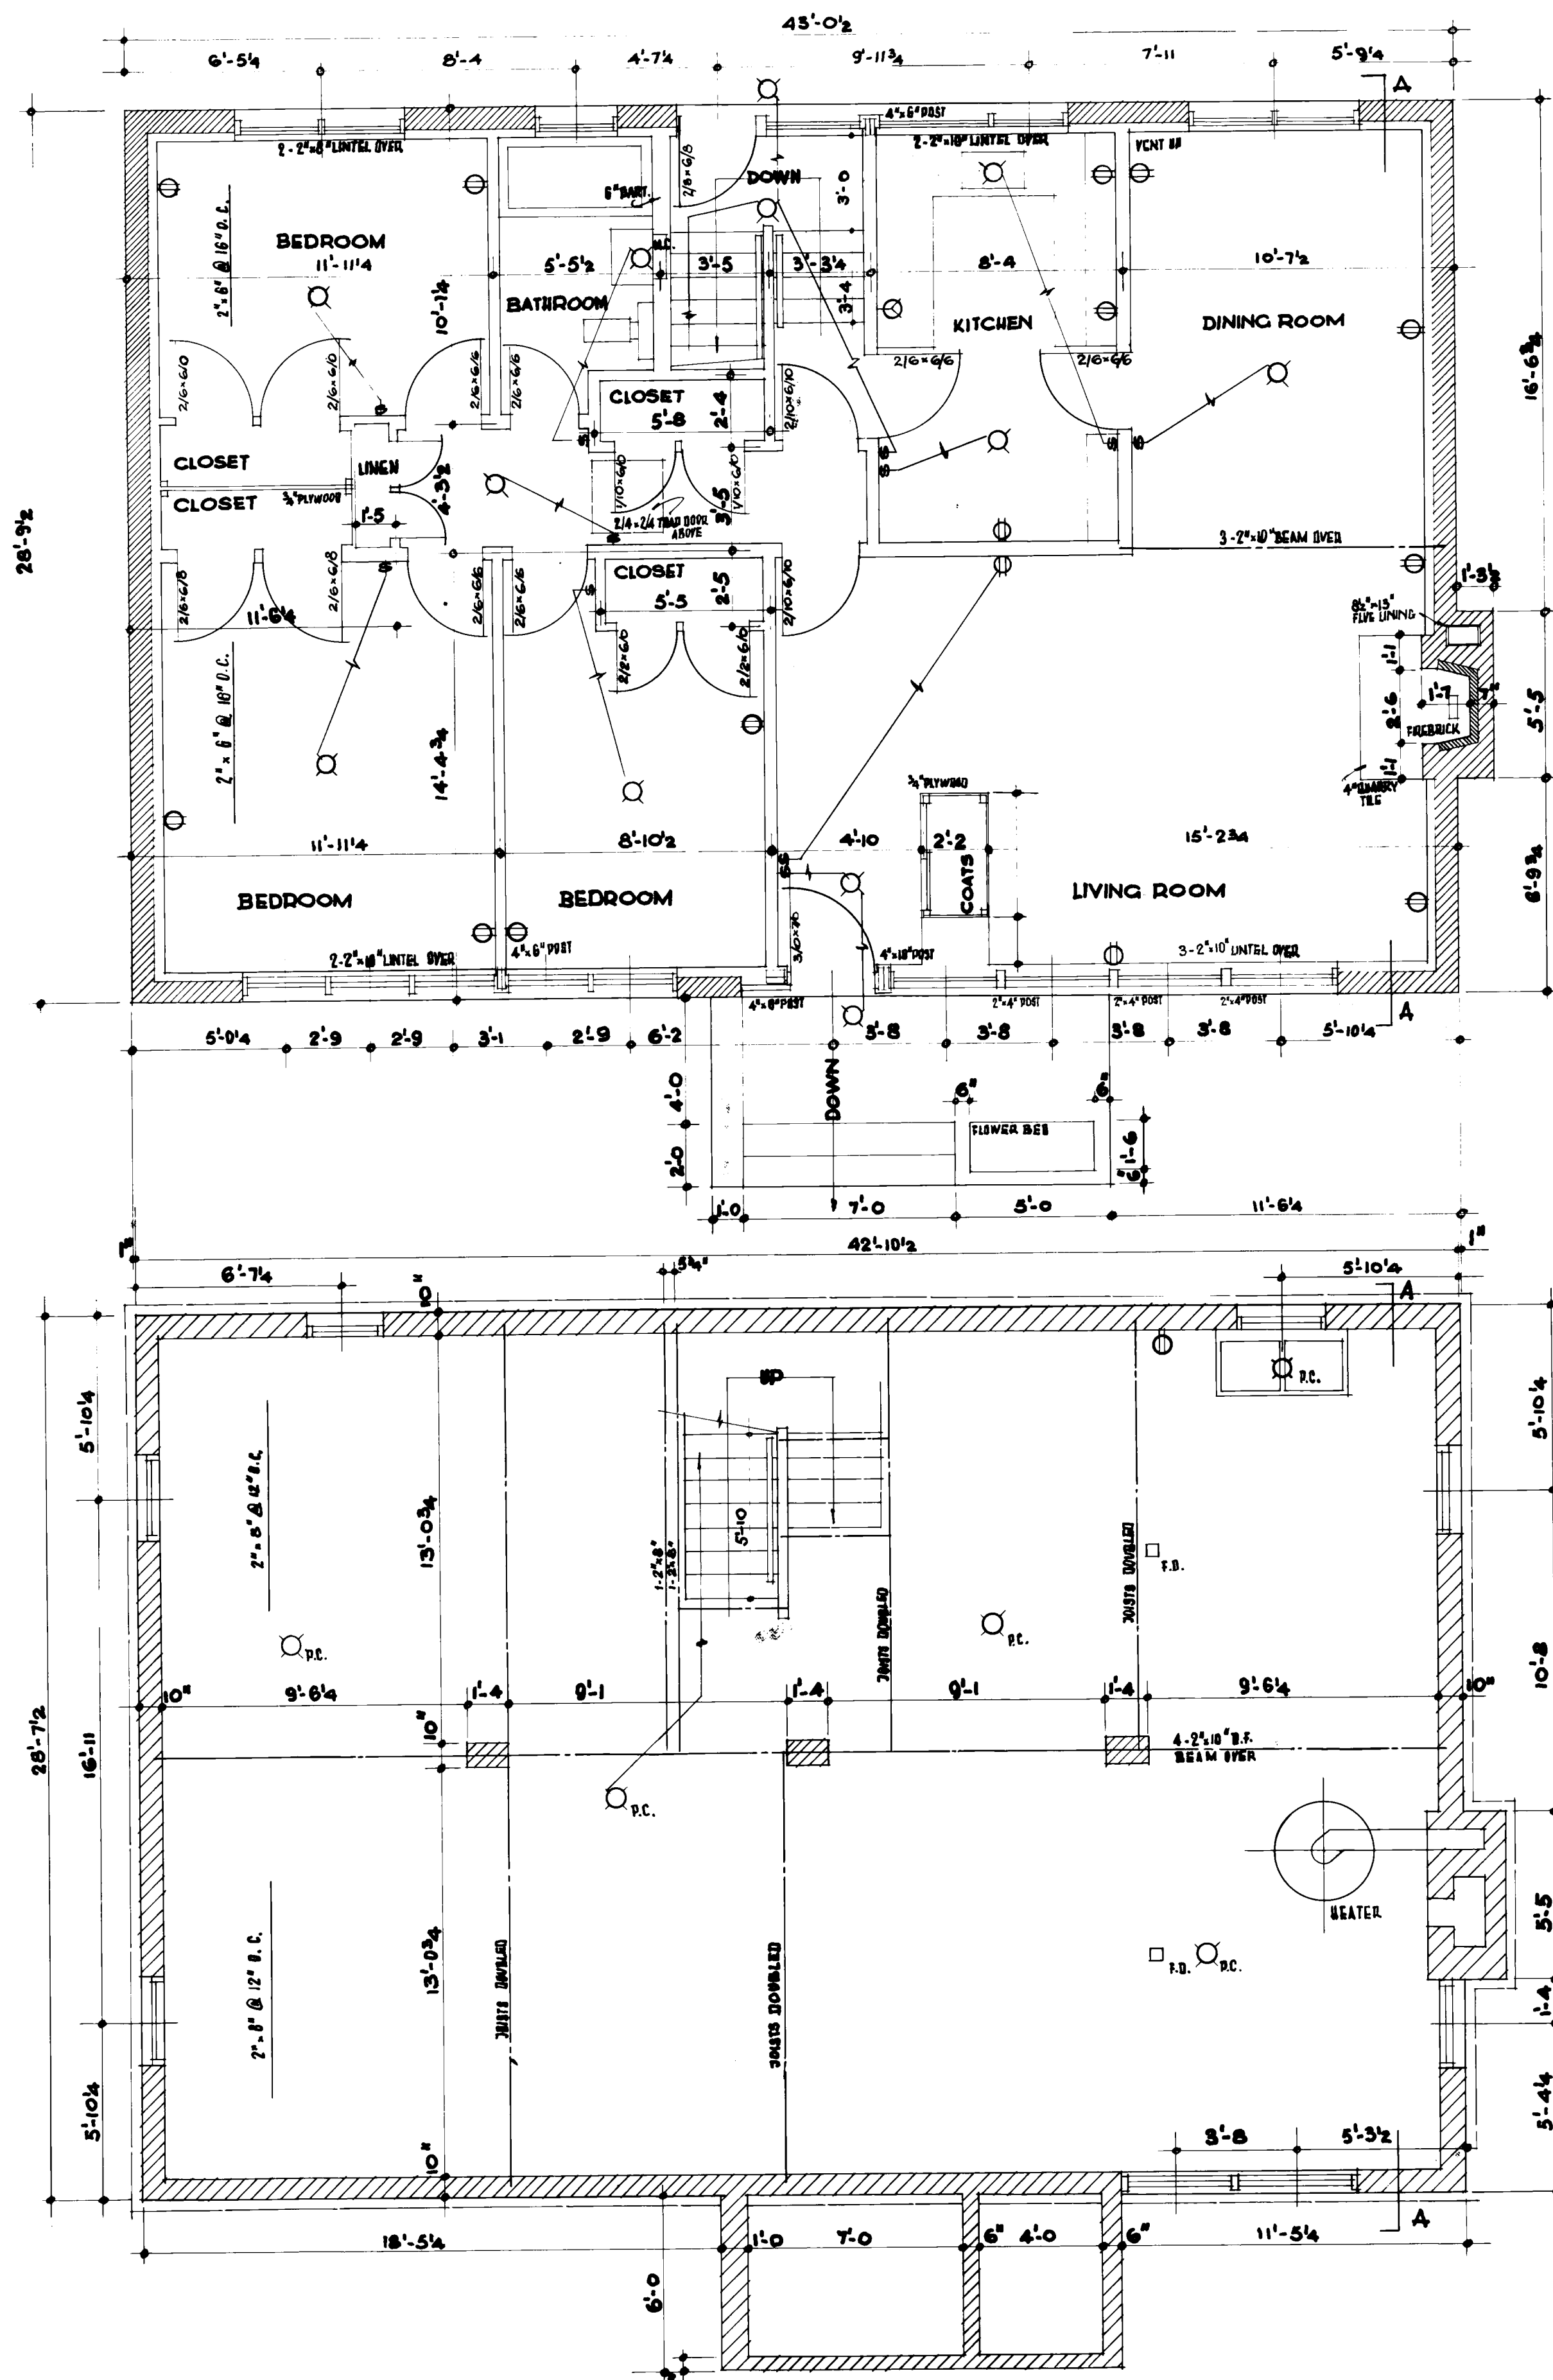


MAIN FLOOR PLAN 1/4" = 1'-0"


NOTE: ALL DIMENSIONS ARE TAKEN FROM OUTSIDE FACE OF BRICK TO CENTRE LINE OF STUDS

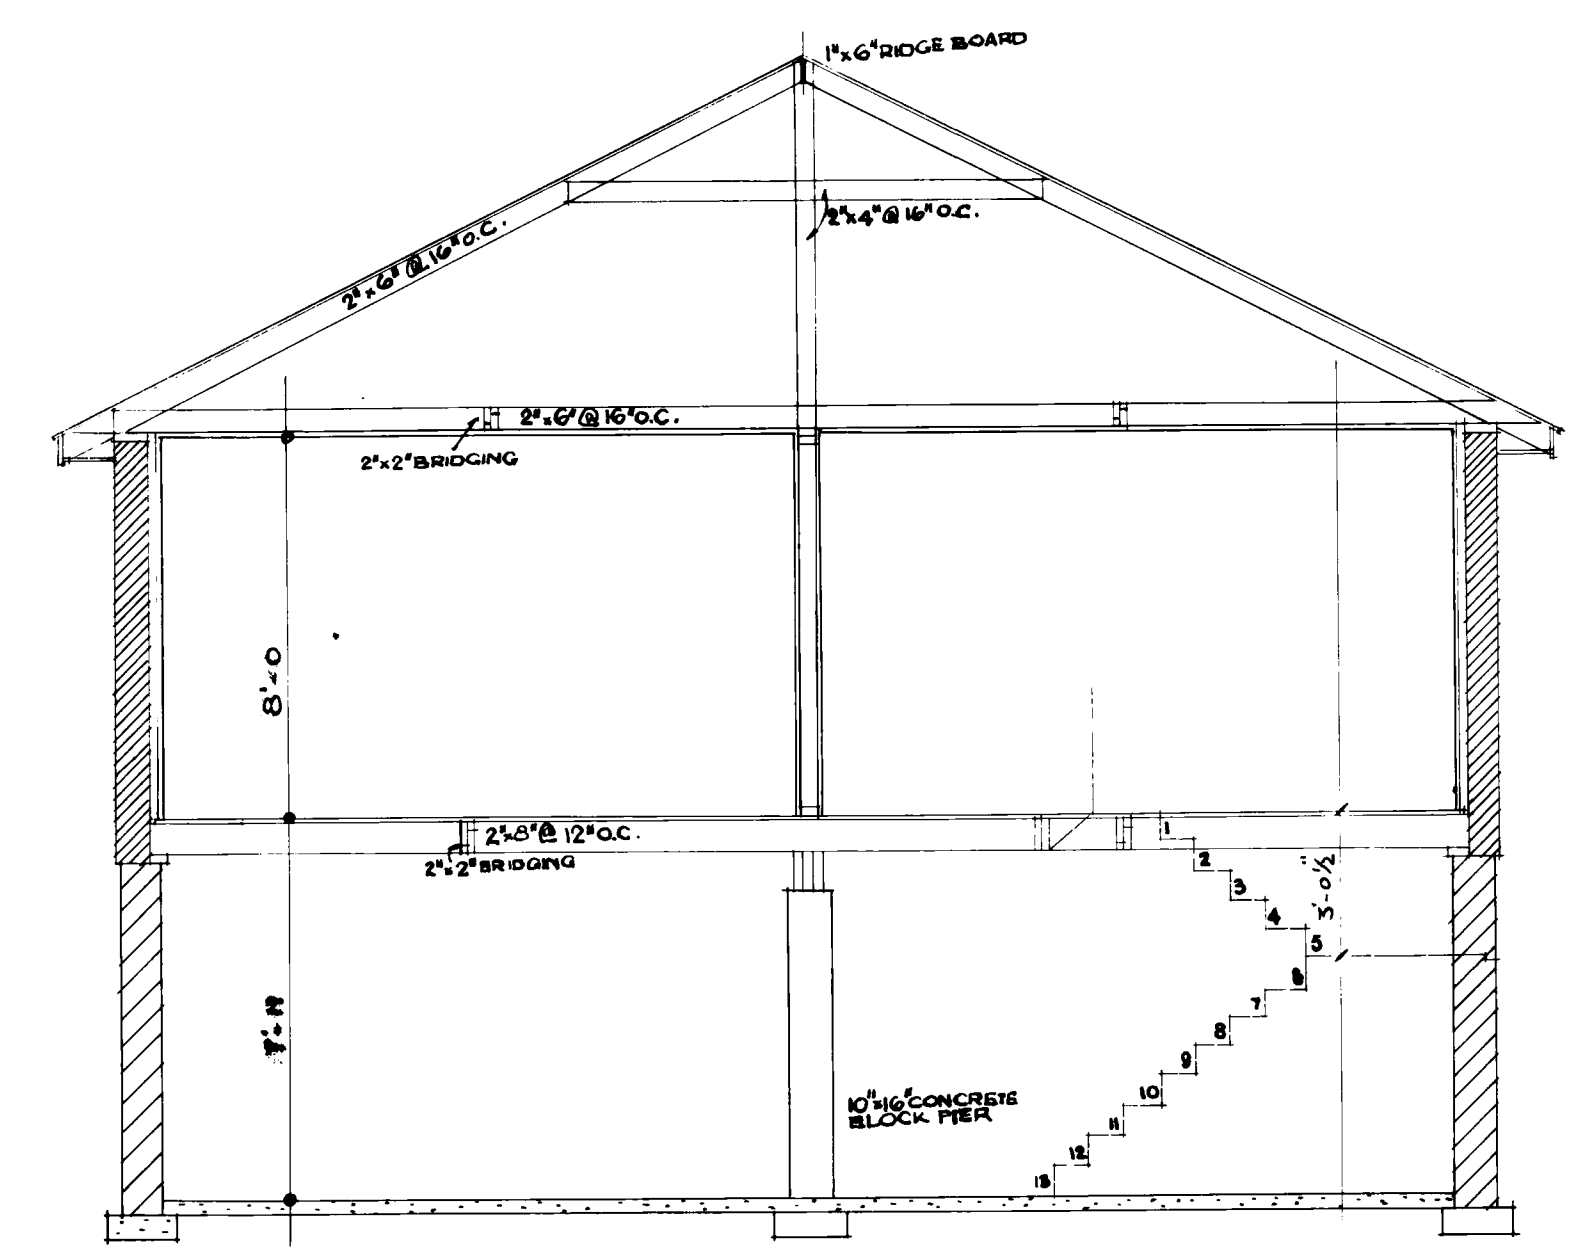

SECTION A - A 1/4" = 1'-0"

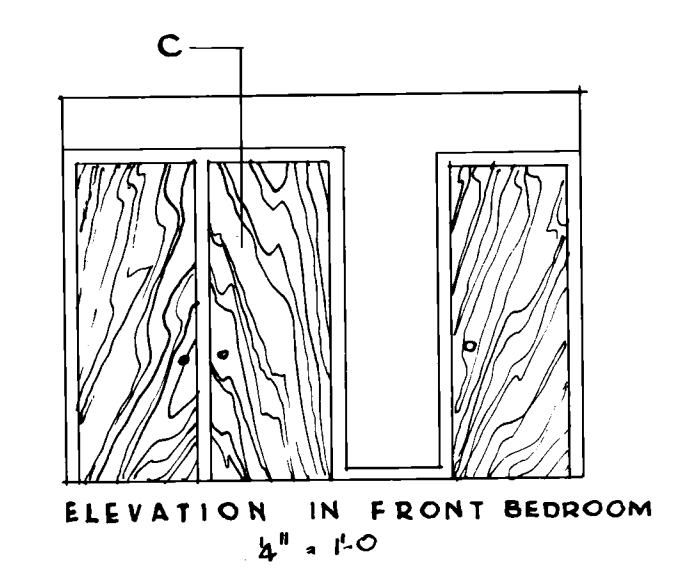


BASEMENT PLAN 1/4" = 1'-0"

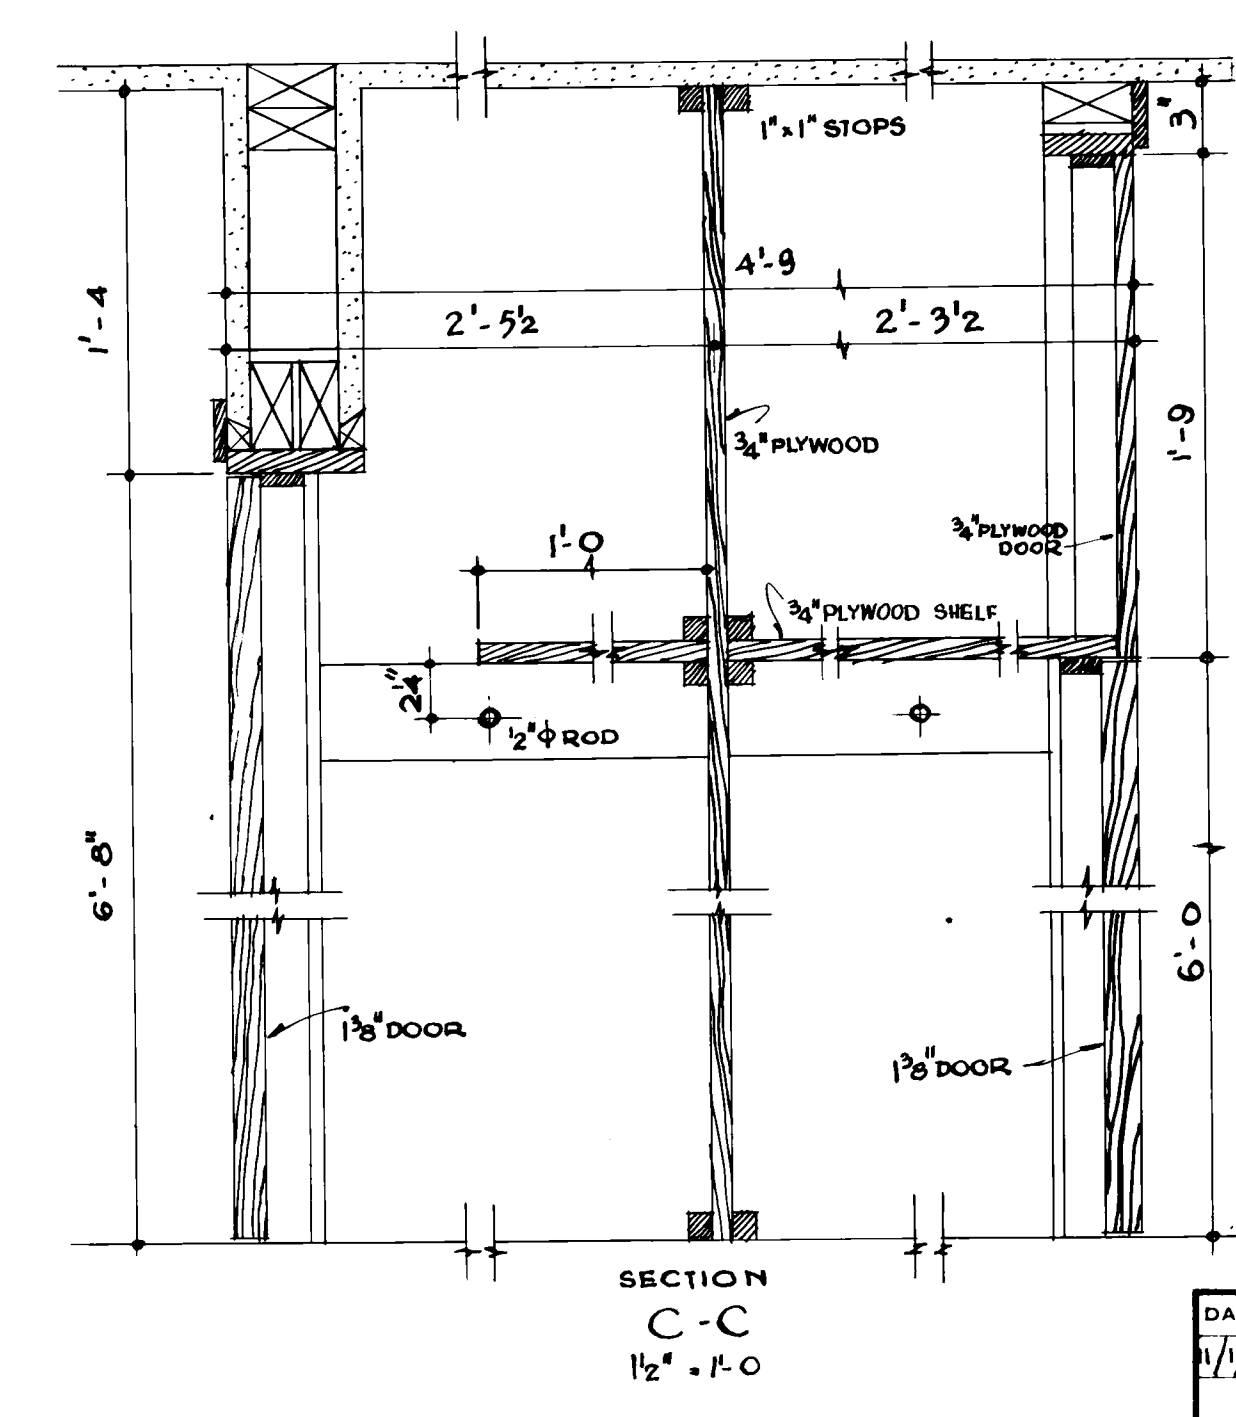

SECTION C - C 1/2" = 1'-0"


- NOTES:
1. ALL FOOTINGS AND FOUNDATIONS SHALL BE TAKEN DOWN TO SOLID BEARING AND BELOW ACCEPTED LOCAL FROST LINE. FOOTINGS SHALL BE INCREASED TO SUIT LOCAL SOIL CONDITIONS.
 2. JOISTS TO BE DOUBLED UNDER ALL PARTITIONS RUNNING PARALLEL TO FLOOR JOISTS. THESE DOUBLED JOISTS MAY BE BLOCKED APART 4" AT 4'-0" O.C. TO ALLOW PASSAGE OF HEATING DUCTS.
 3. ALL WOOD LINTELS OVER DOORS, WINDOWS, ETC. IN OUTSIDE AND INSIDE WALLS TO BE PLACED ON EDGE.
 4. POSITION AND NUMBER OF ELECTRICAL OUTLETS SHOWN ON PLANS SHALL MEET C.M.H.C. MINIMUM BUILDING STANDARDS. THESE MAY BE VARIED TO SUIT INDIVIDUAL TASTE, BUT MUST COMPLY WITH PROVINCIAL REGULATIONS.
 5. STOCK WINDOWS MAY BE SUBSTITUTED FOR THOSE SHOWN, PROVIDED GLASS AND VENTILATING AREA MEETS C.M.H.C. STANDARDS.
 6. PROVIDE SHELF AND ROD IN EACH CLOTHES CLOSET WITH 4 SHelves IN LINEN CLOSET.

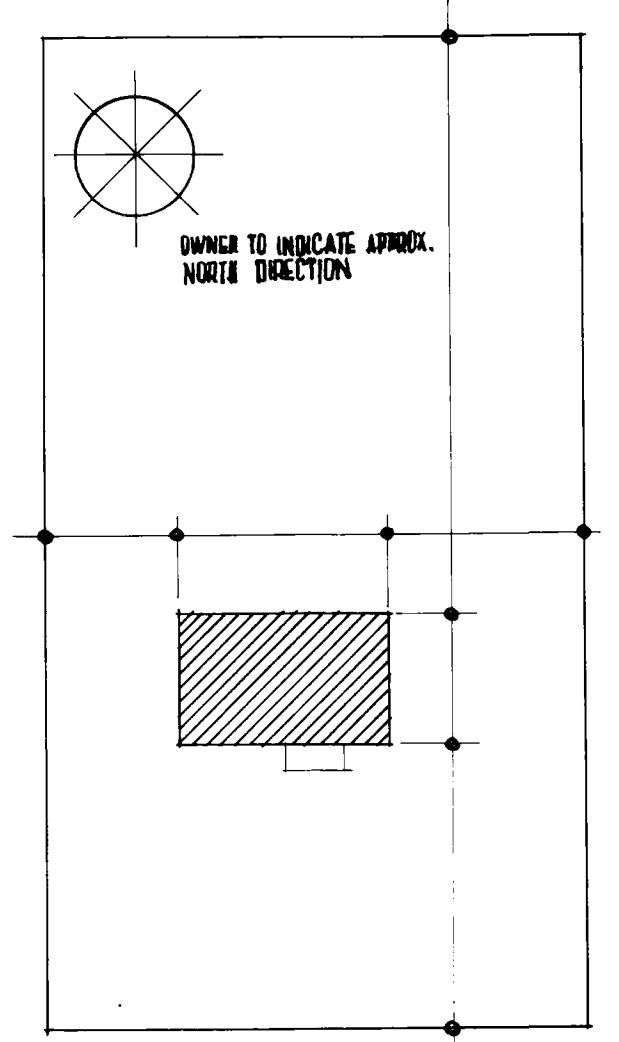


PLOT PLAN

OWNER IS REQUIRED TO FILL IN DIMENSIONS ON PLOT PLAN AS INDICATED. IF GARAGE IS INCLUDED, SHOW LOCATION OF ACCESS.


DATE	REVISIONS	BY	CENTRAL MORTGAGE AND HOUSING CORPORATION
1/1/51	Revised	RC	
			DESIGN NO. DWG. NO.
			261 1 of 2
ARCH. WILSON & NEWTON			DATE DECEMBER 1950 SCALE AS SHOWN

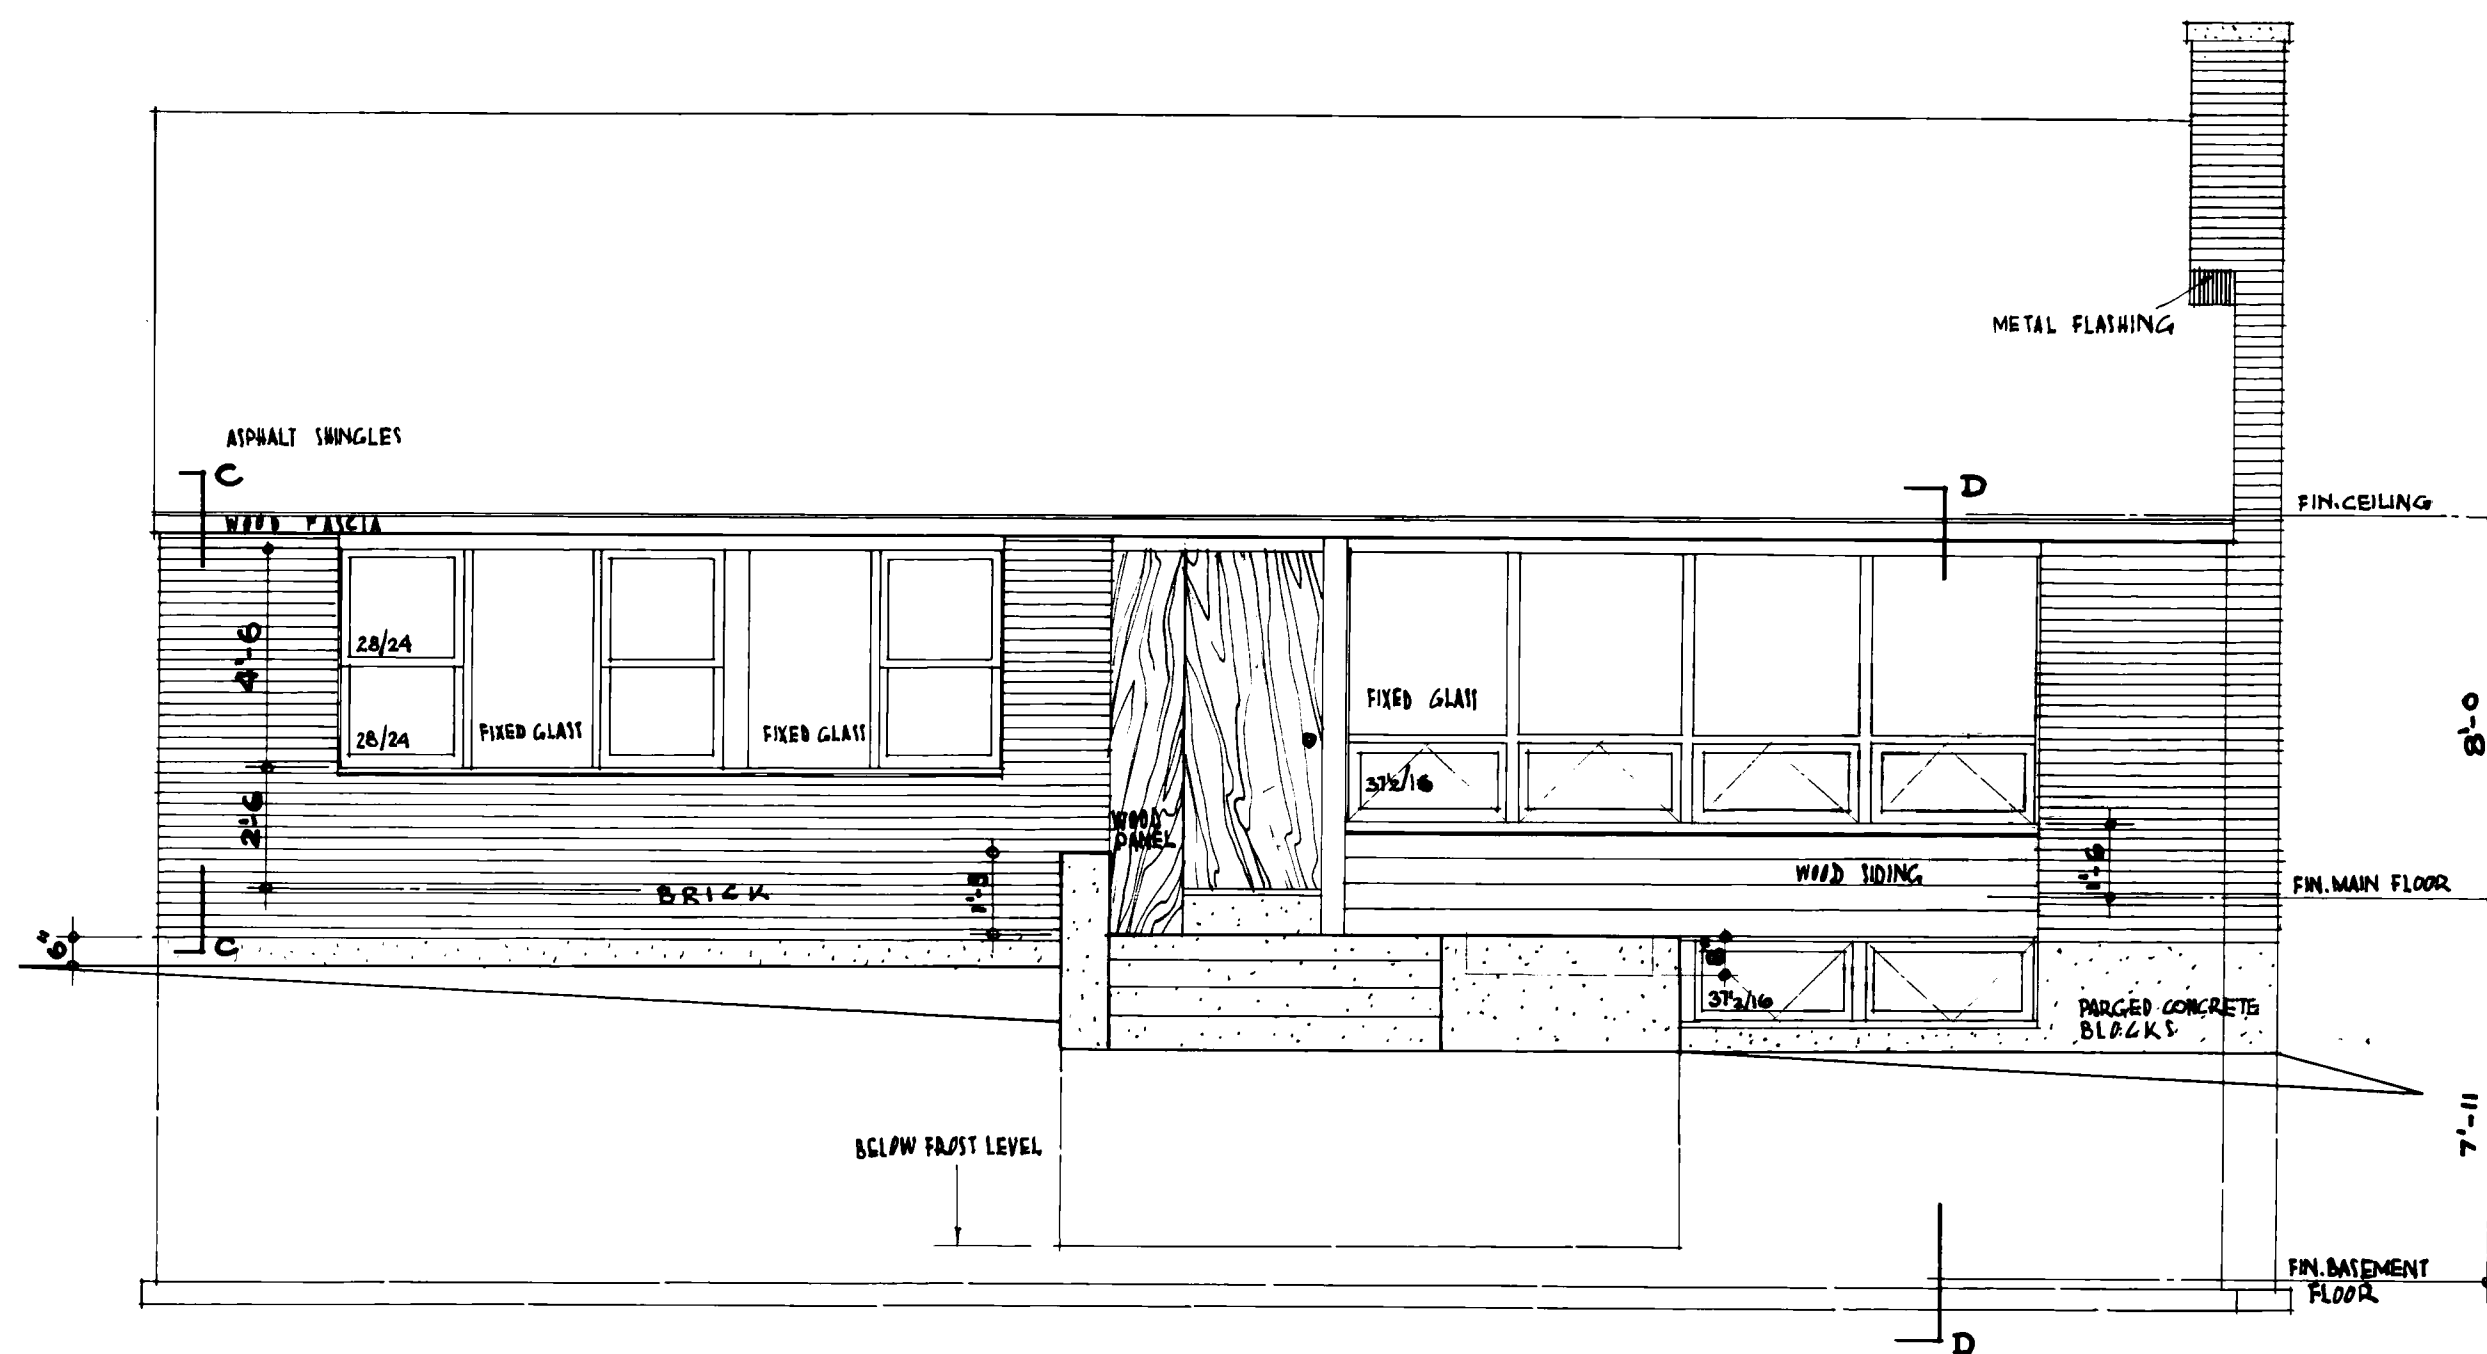


FRONT ELEVATION

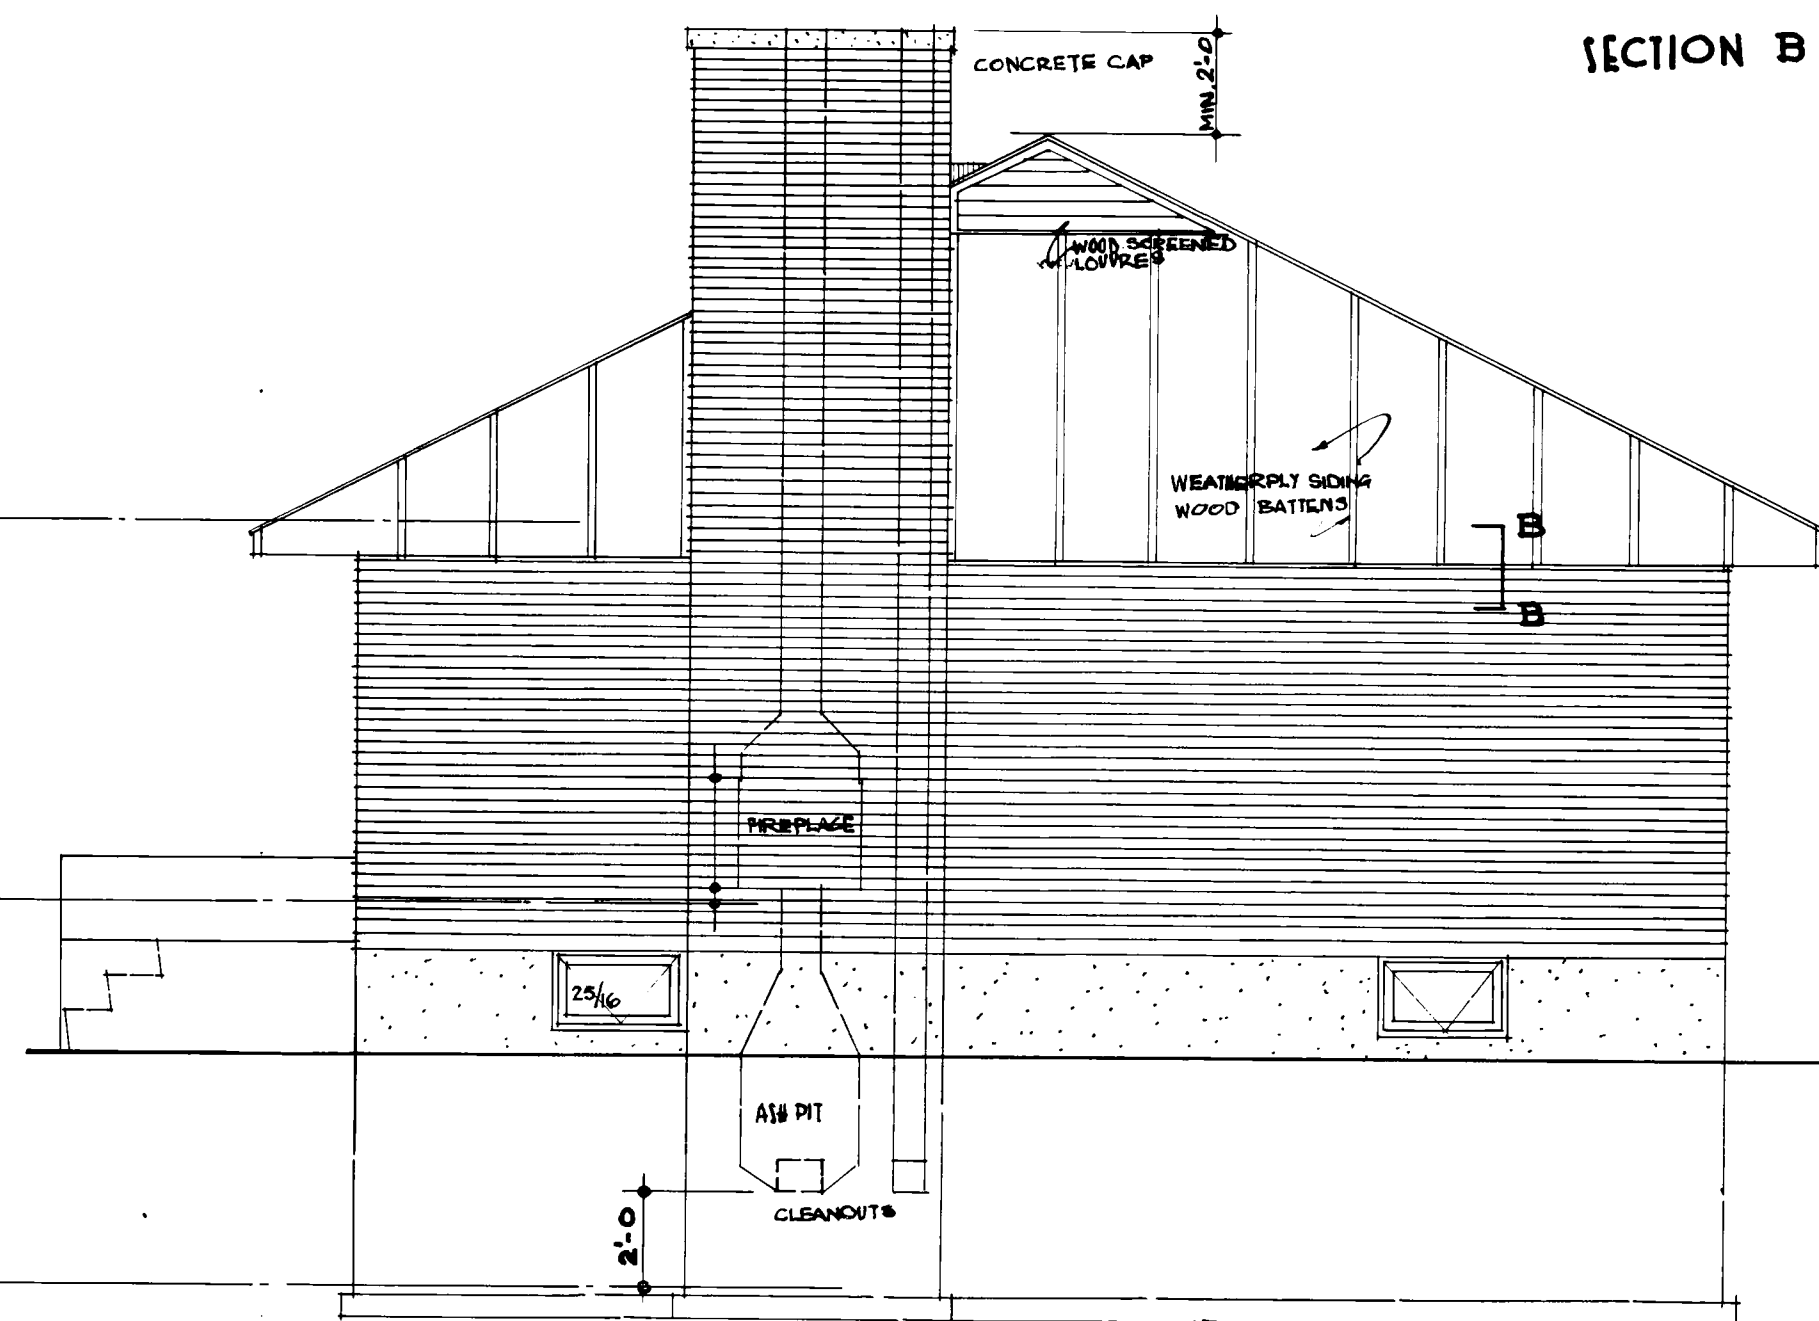


RIGHT SIDE ELEVATION

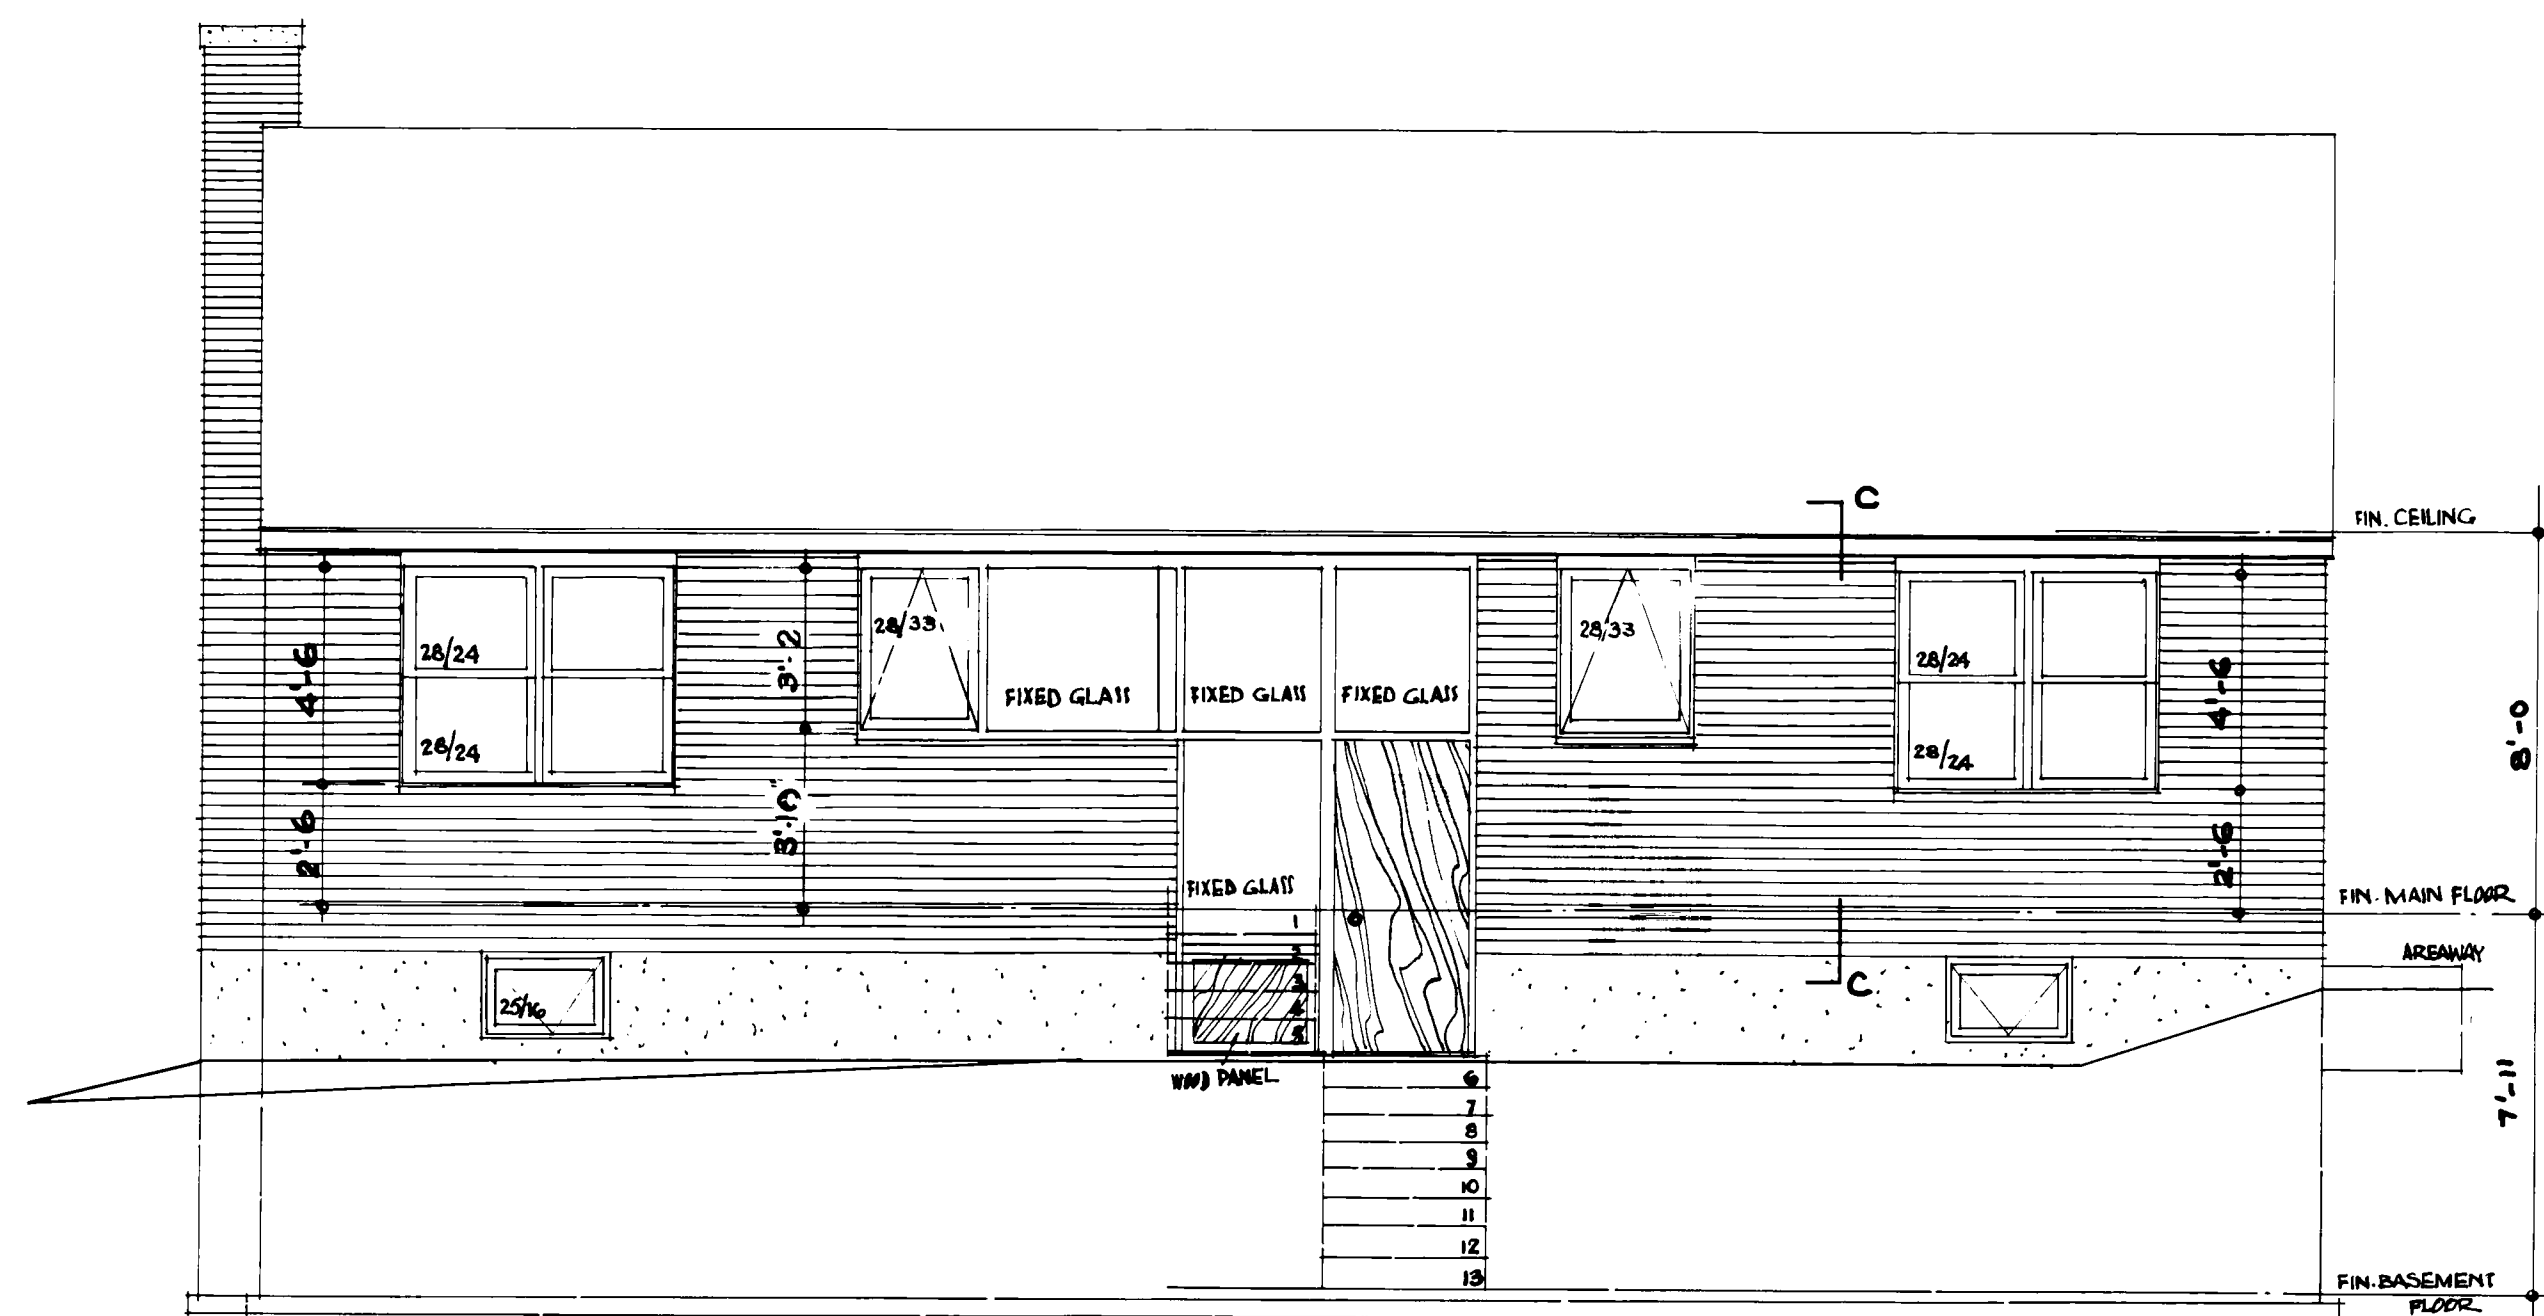


REAR ELEVATION

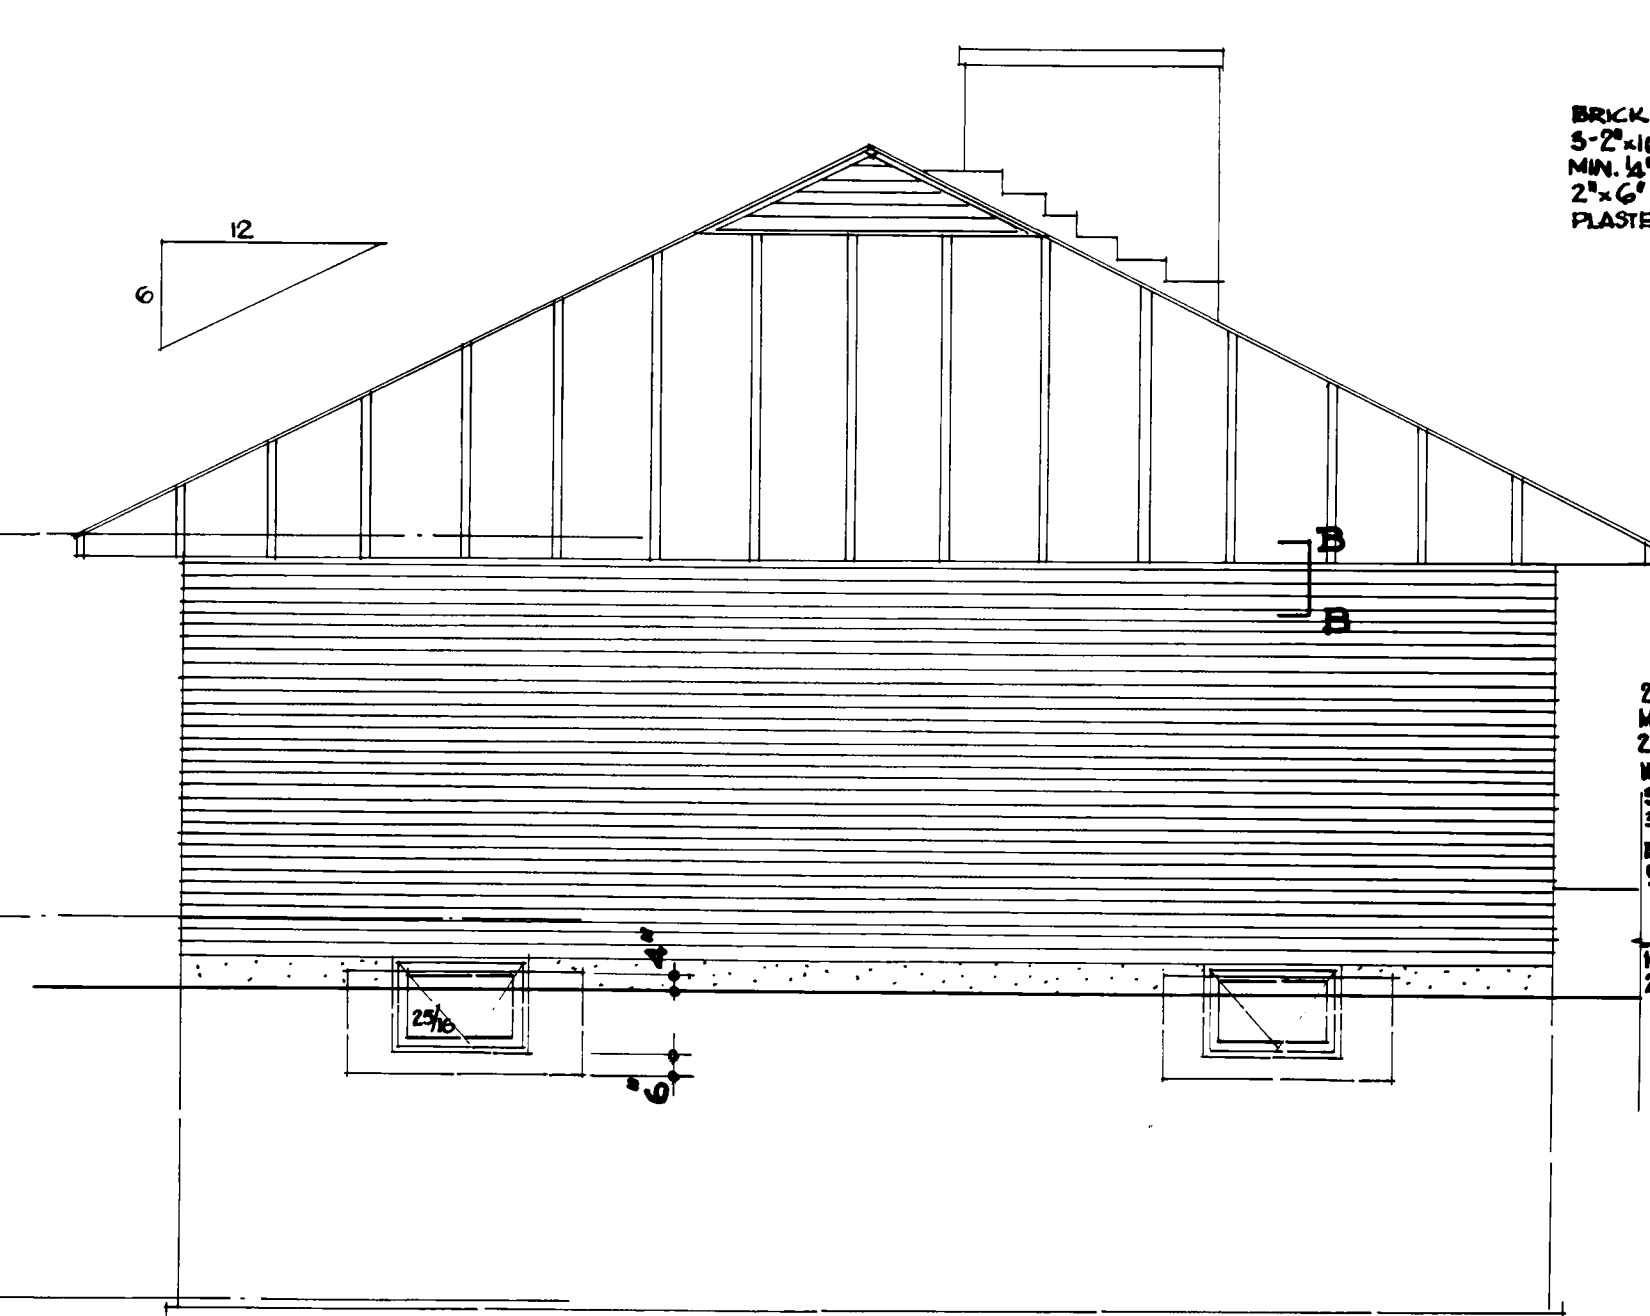


LEFT SIDE ELEVATION

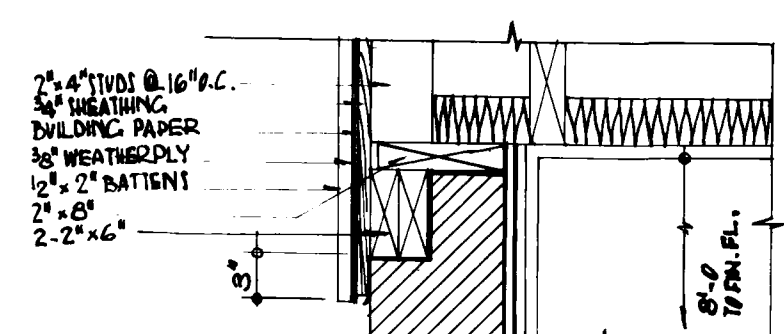


SECTION B-B

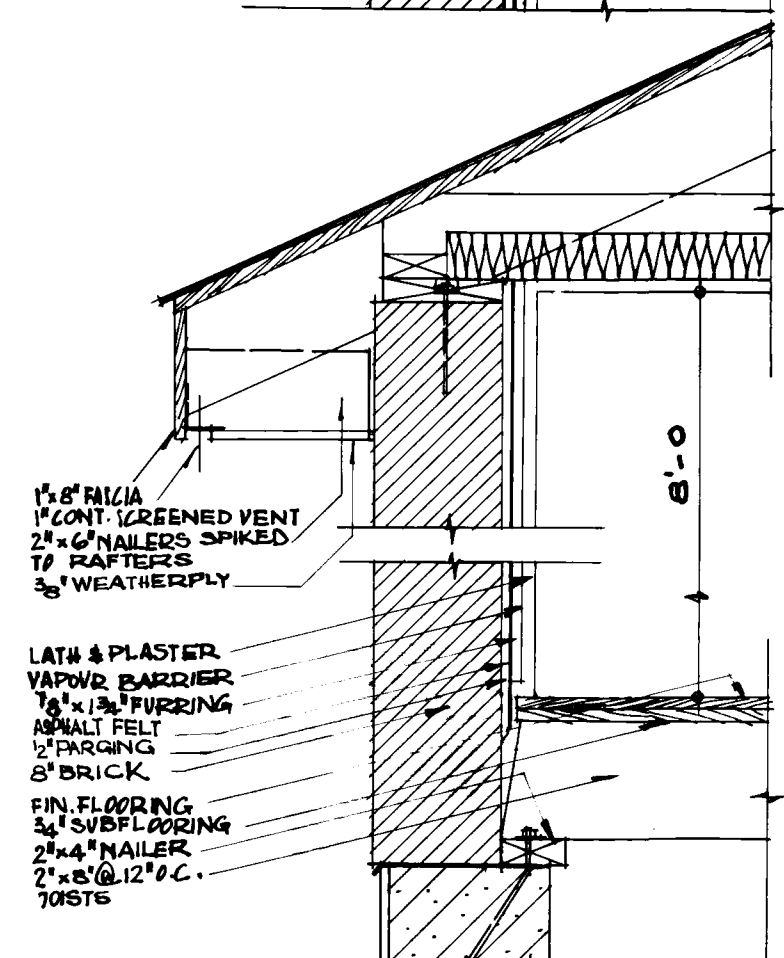

SECTION C-C

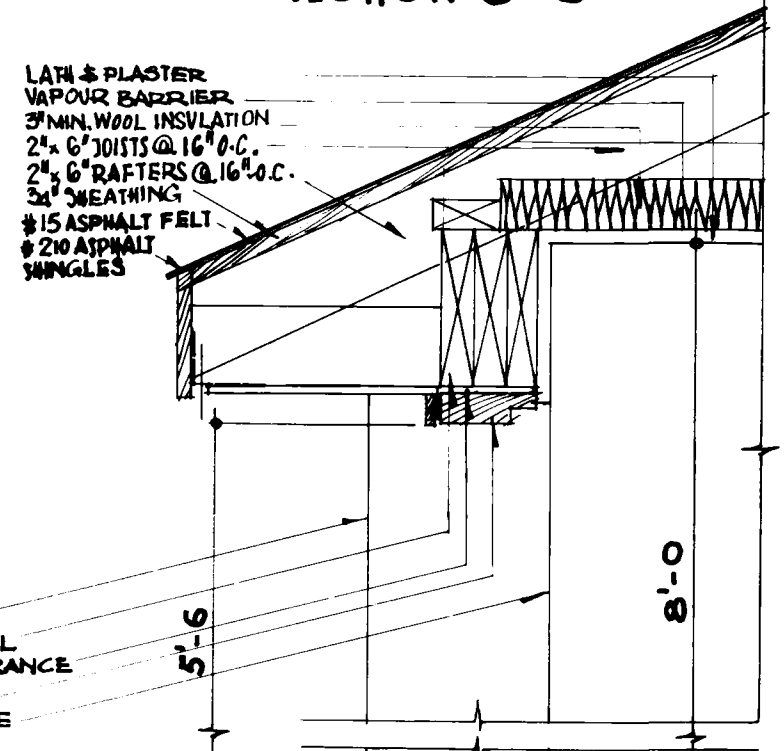

SECTION D-D

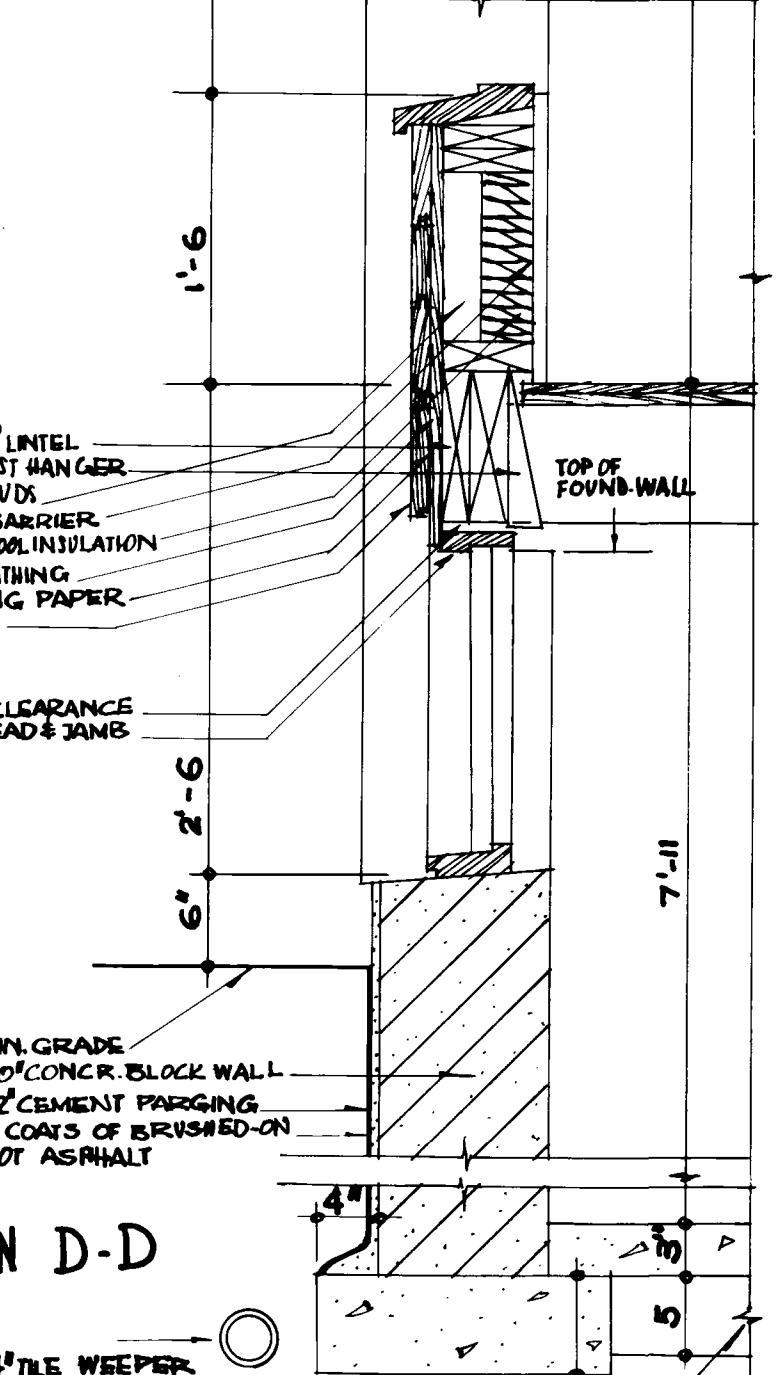

SECTION E-E

DATE	REVISIONS	BY	CENTRAL MORTGAGE AND HOUSING CORPORATION
1/1/57	Revised	AC	DESIGN NO. 261 DWG NO. 2 of 2
ARCH. WILSON & NEWTON			DATE DECEMBER 1956 SCALE 1/4" = 1'-0"