



Archived Content

Information identified as archived is provided for reference, research or recordkeeping purposes. It is not subject to the Government of Canada Web Standards and has not been altered or updated since it was archived. Some of this archived content is available only in one official language. Translation by CMHC can be requested and will be provided if demand is sufficient.

Contenu archivé

Le contenu identifié comme archivé est fourni à des fins de référence, de recherche ou de tenue des dossiers; il n'est pas assujetti aux normes Web du gouvernement du Canada. Aucune modification ou mise à jour n'y a été apportée depuis son archivage. Une partie du contenu archivé n'existe que dans une seule des langues officielles. La SCHL en fera la traduction dans l'autre langue officielle si la demande est suffisante.

COMPETITION SERIES

Project #: 267 Both Number of Sheets: 2
Architect: M.G. Dixon, Ontario
1956

Number of Storeys: 1, Bungalow--carport attached
Single detached

Number of Bedrooms: 3

Fireplace? yes, in living room/dining room;
open 2 sides at 90°

Basement: -Yes--unfinished
-Laundry tubs located

Cladding:

Primary: Vertical wood siding
-4" x 3/4" channel siding

Secondary: N/A

-

Other: Facebrick on chimney

Roof:

Materials: Asphalt shingles,

Shape: Gable

Special Features: Built-in planters

-At entrance

"Cathedral" ceilings








-Living/dining room only

Skylights


-2 plexiglass roof domes in kitchen

N/A


-

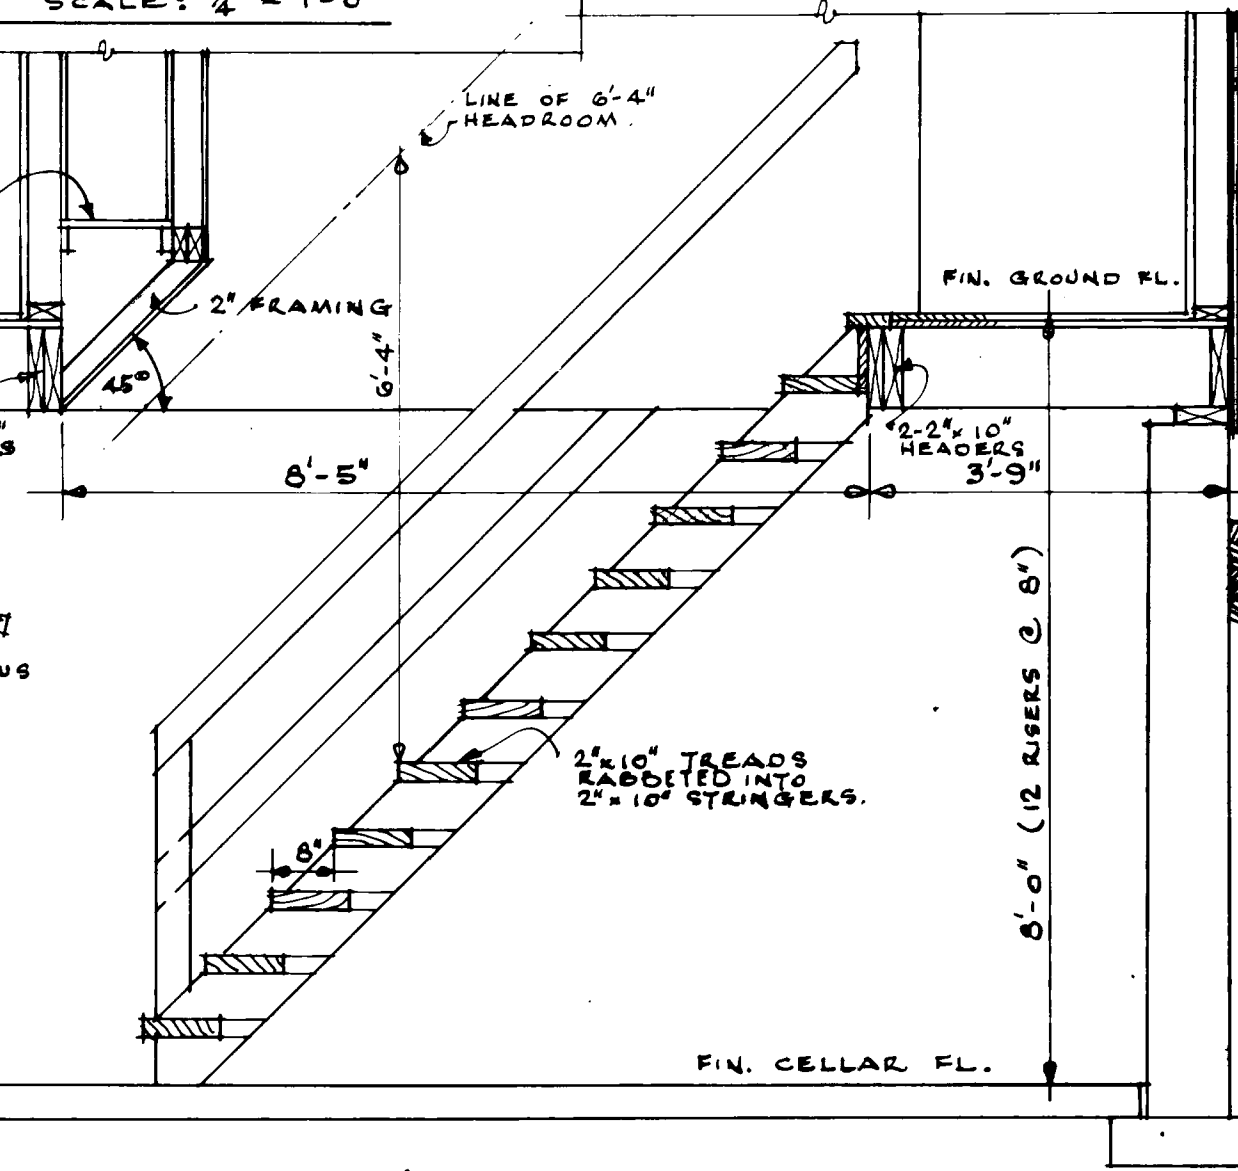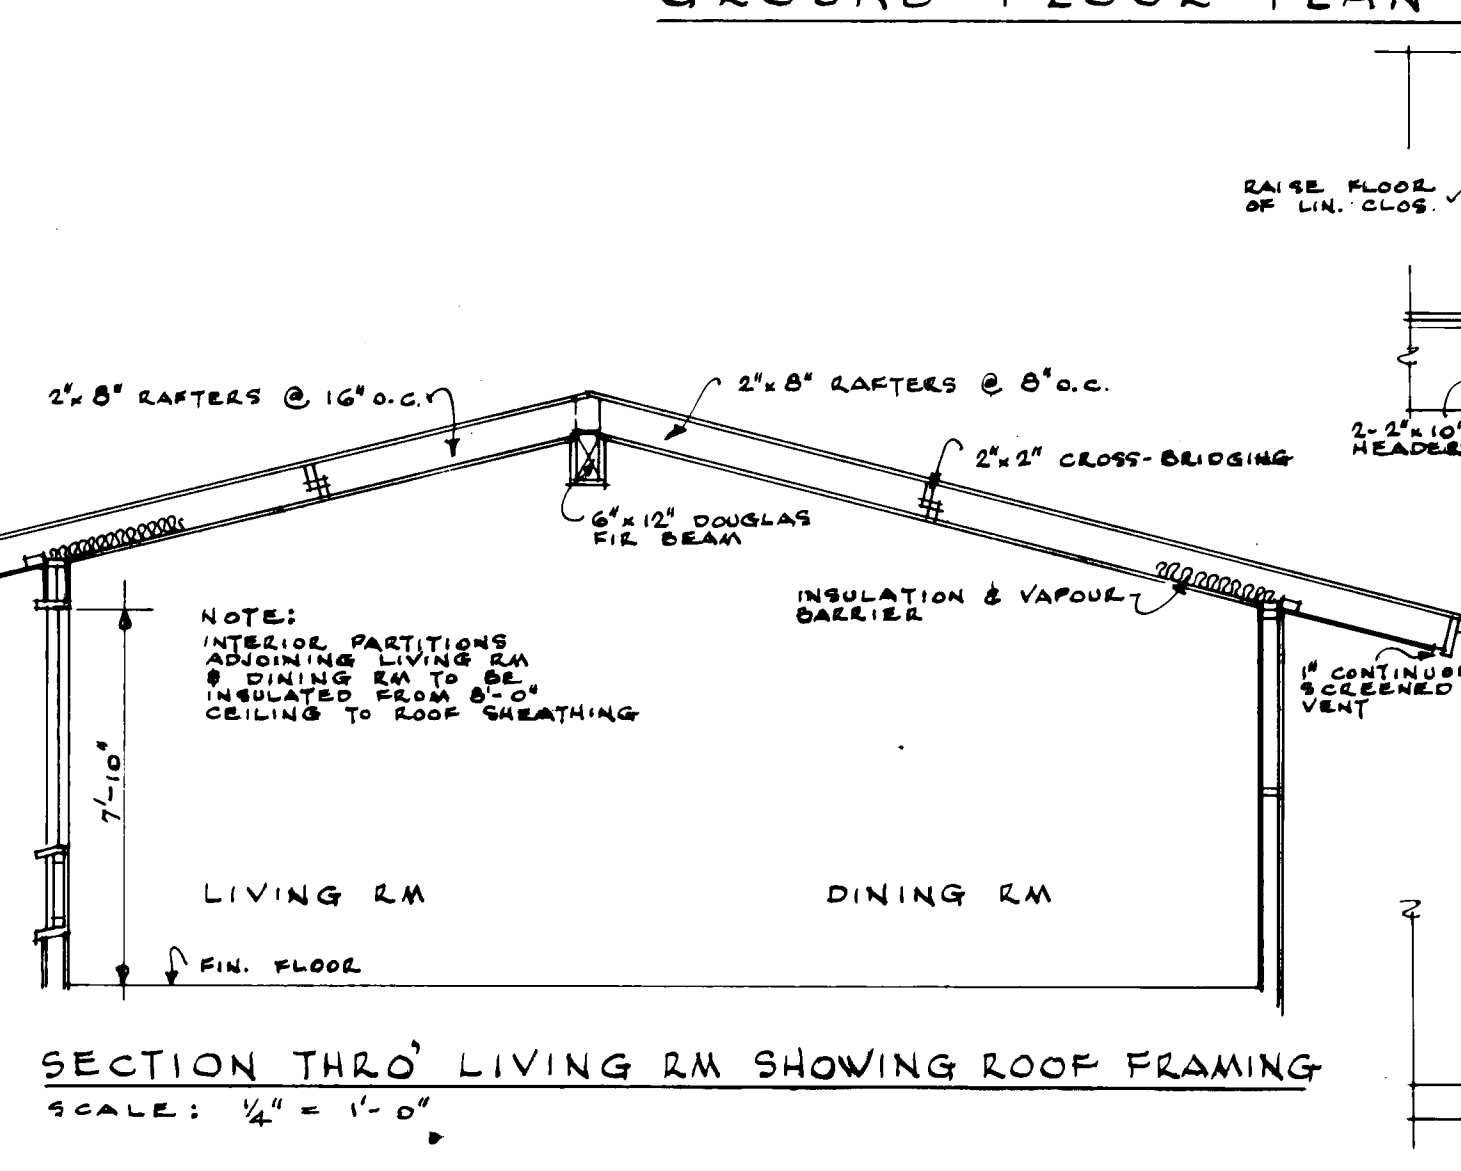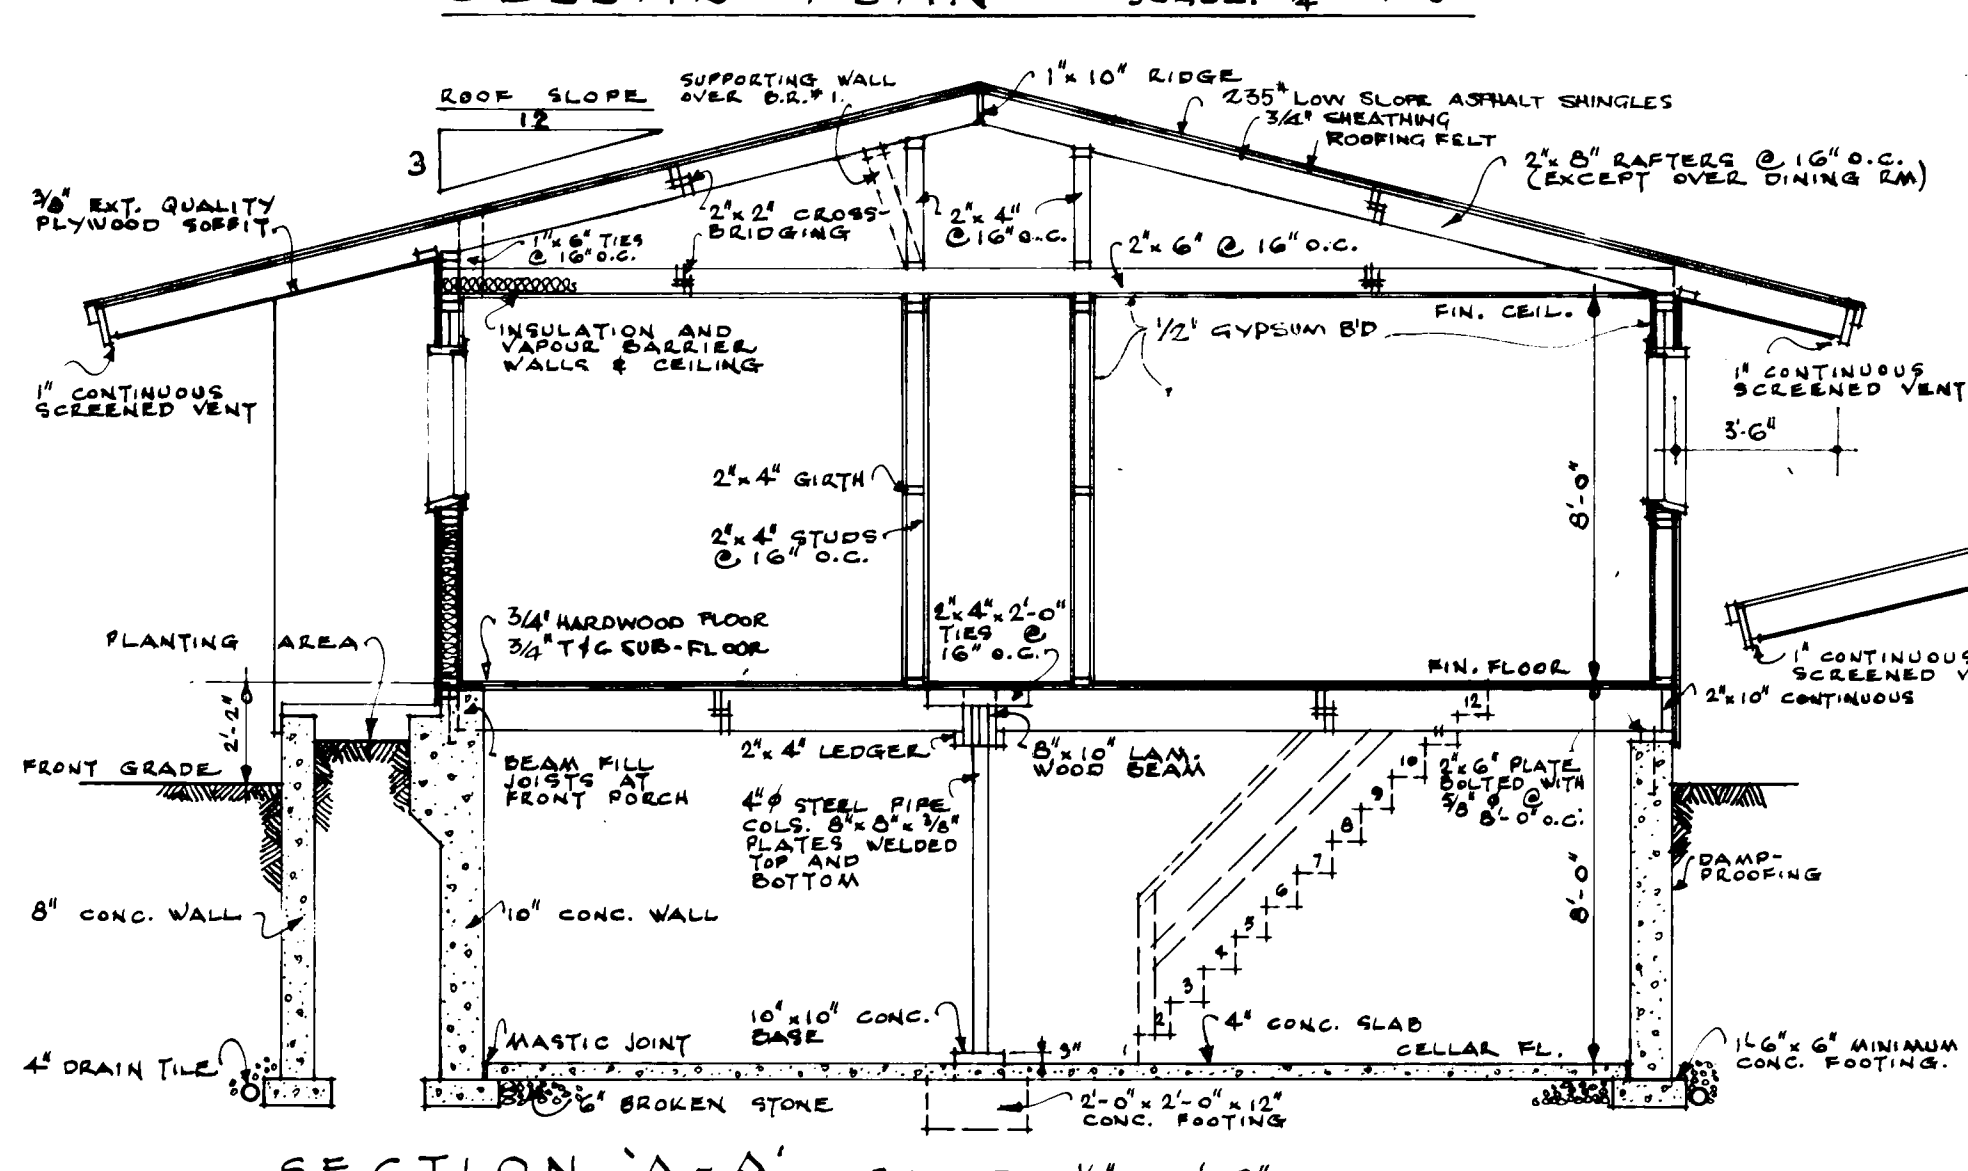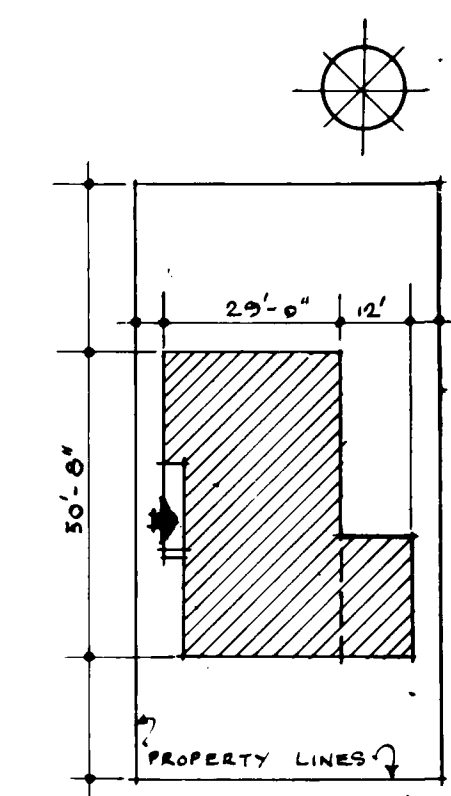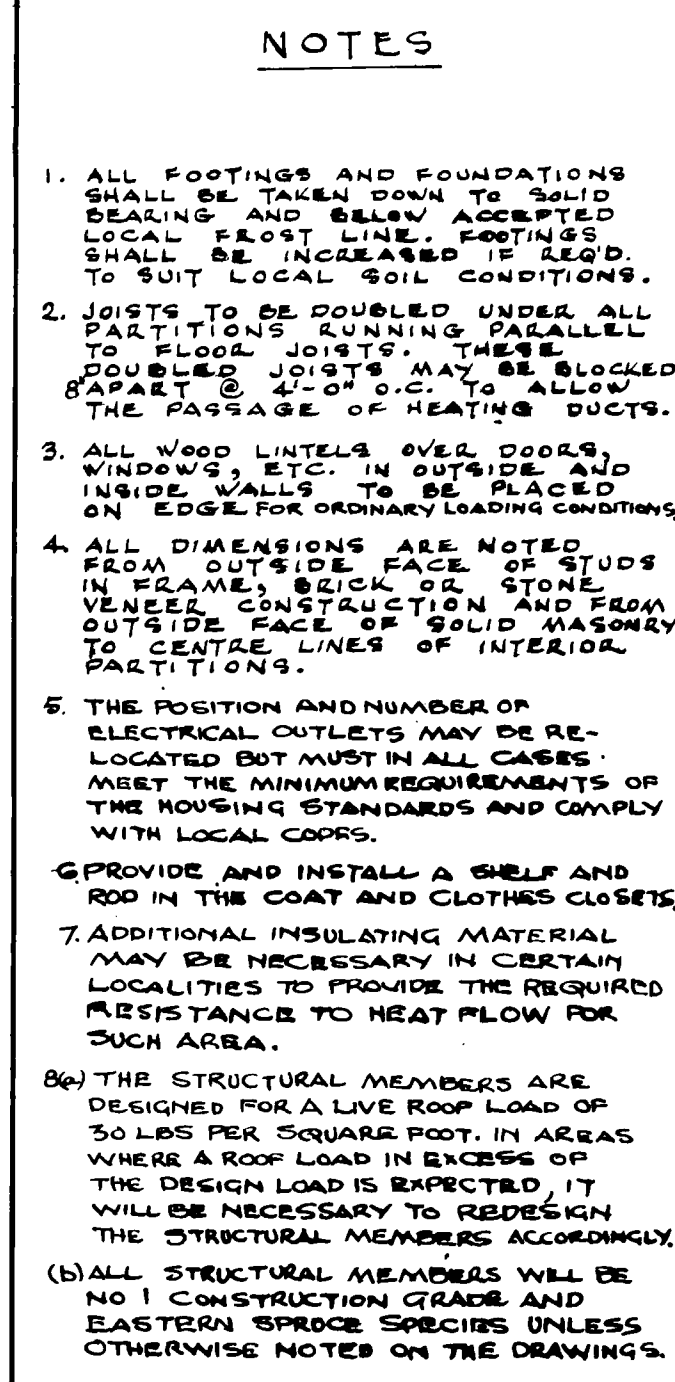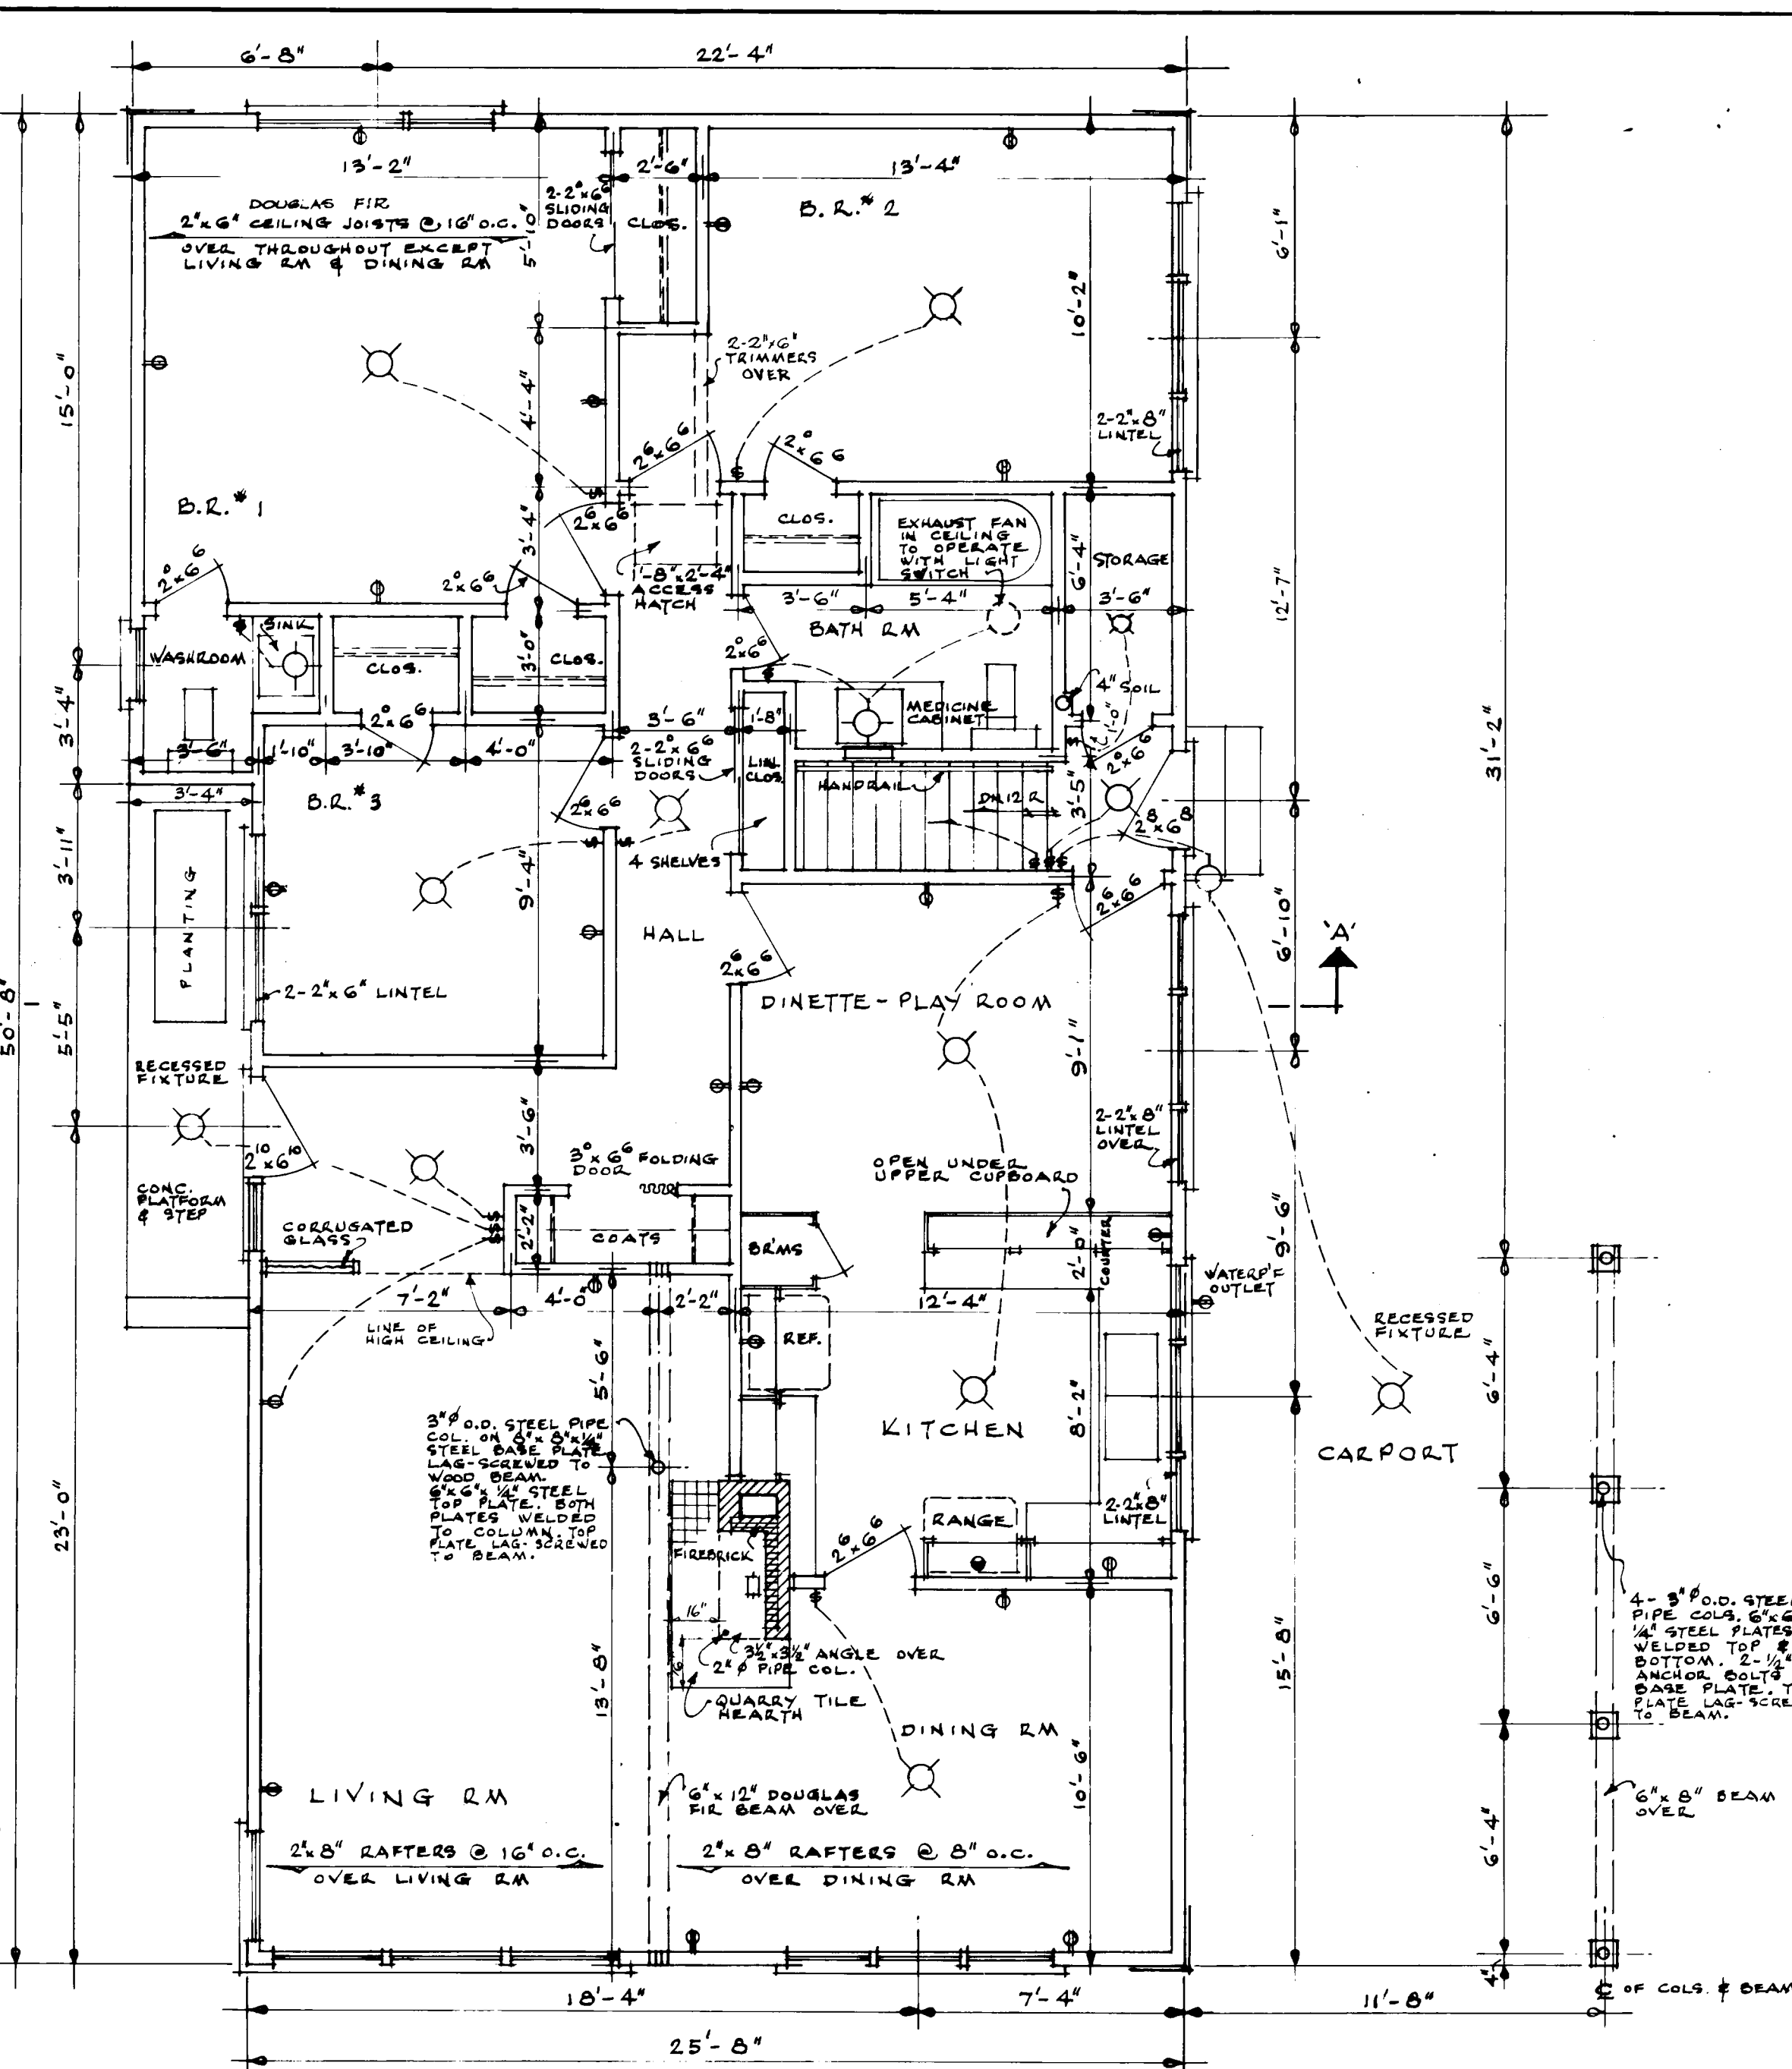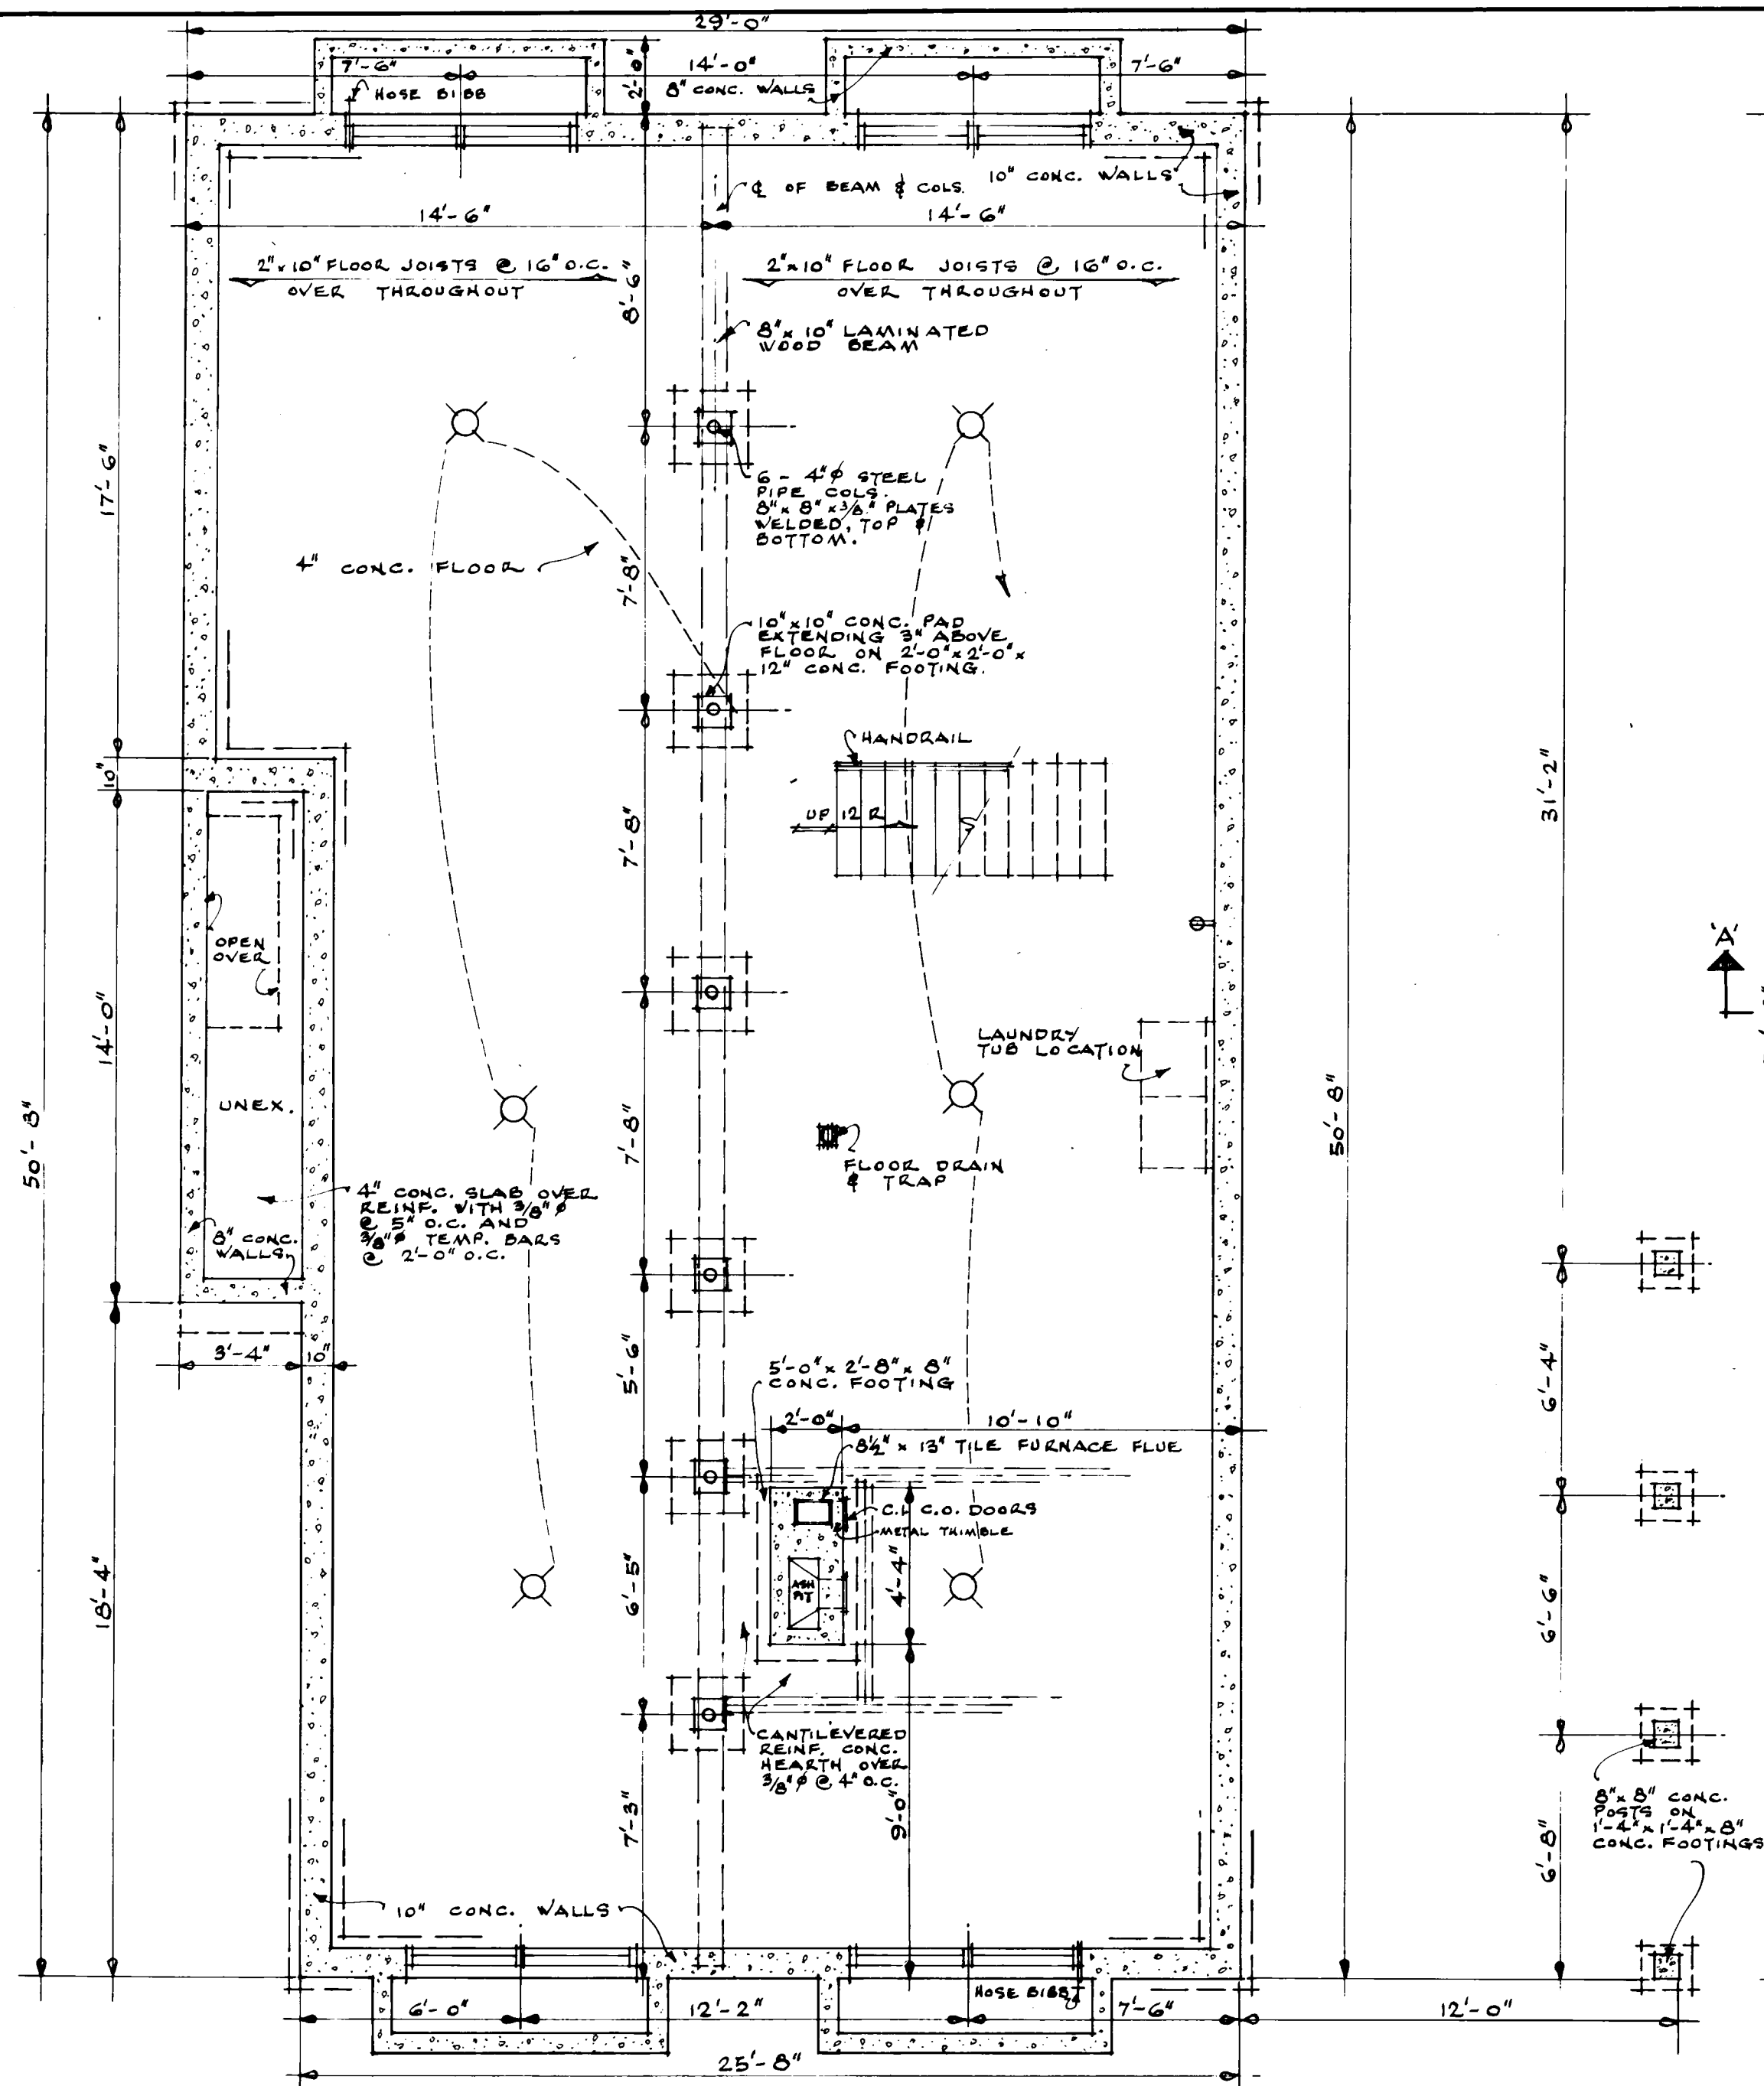


DATE	REVISONS	BY	CENTR MORTGA AND HOUS CORPORAT
7/14/63	FOLDING COAR DELETED IN B.R.	RUB	DESIGN NO. DWO
NOV 3			267 10
NOV 4/63	GENERAL	2	DATE Nov 1963
			SCALE As Sh
ARCH	M.G. DIXON		

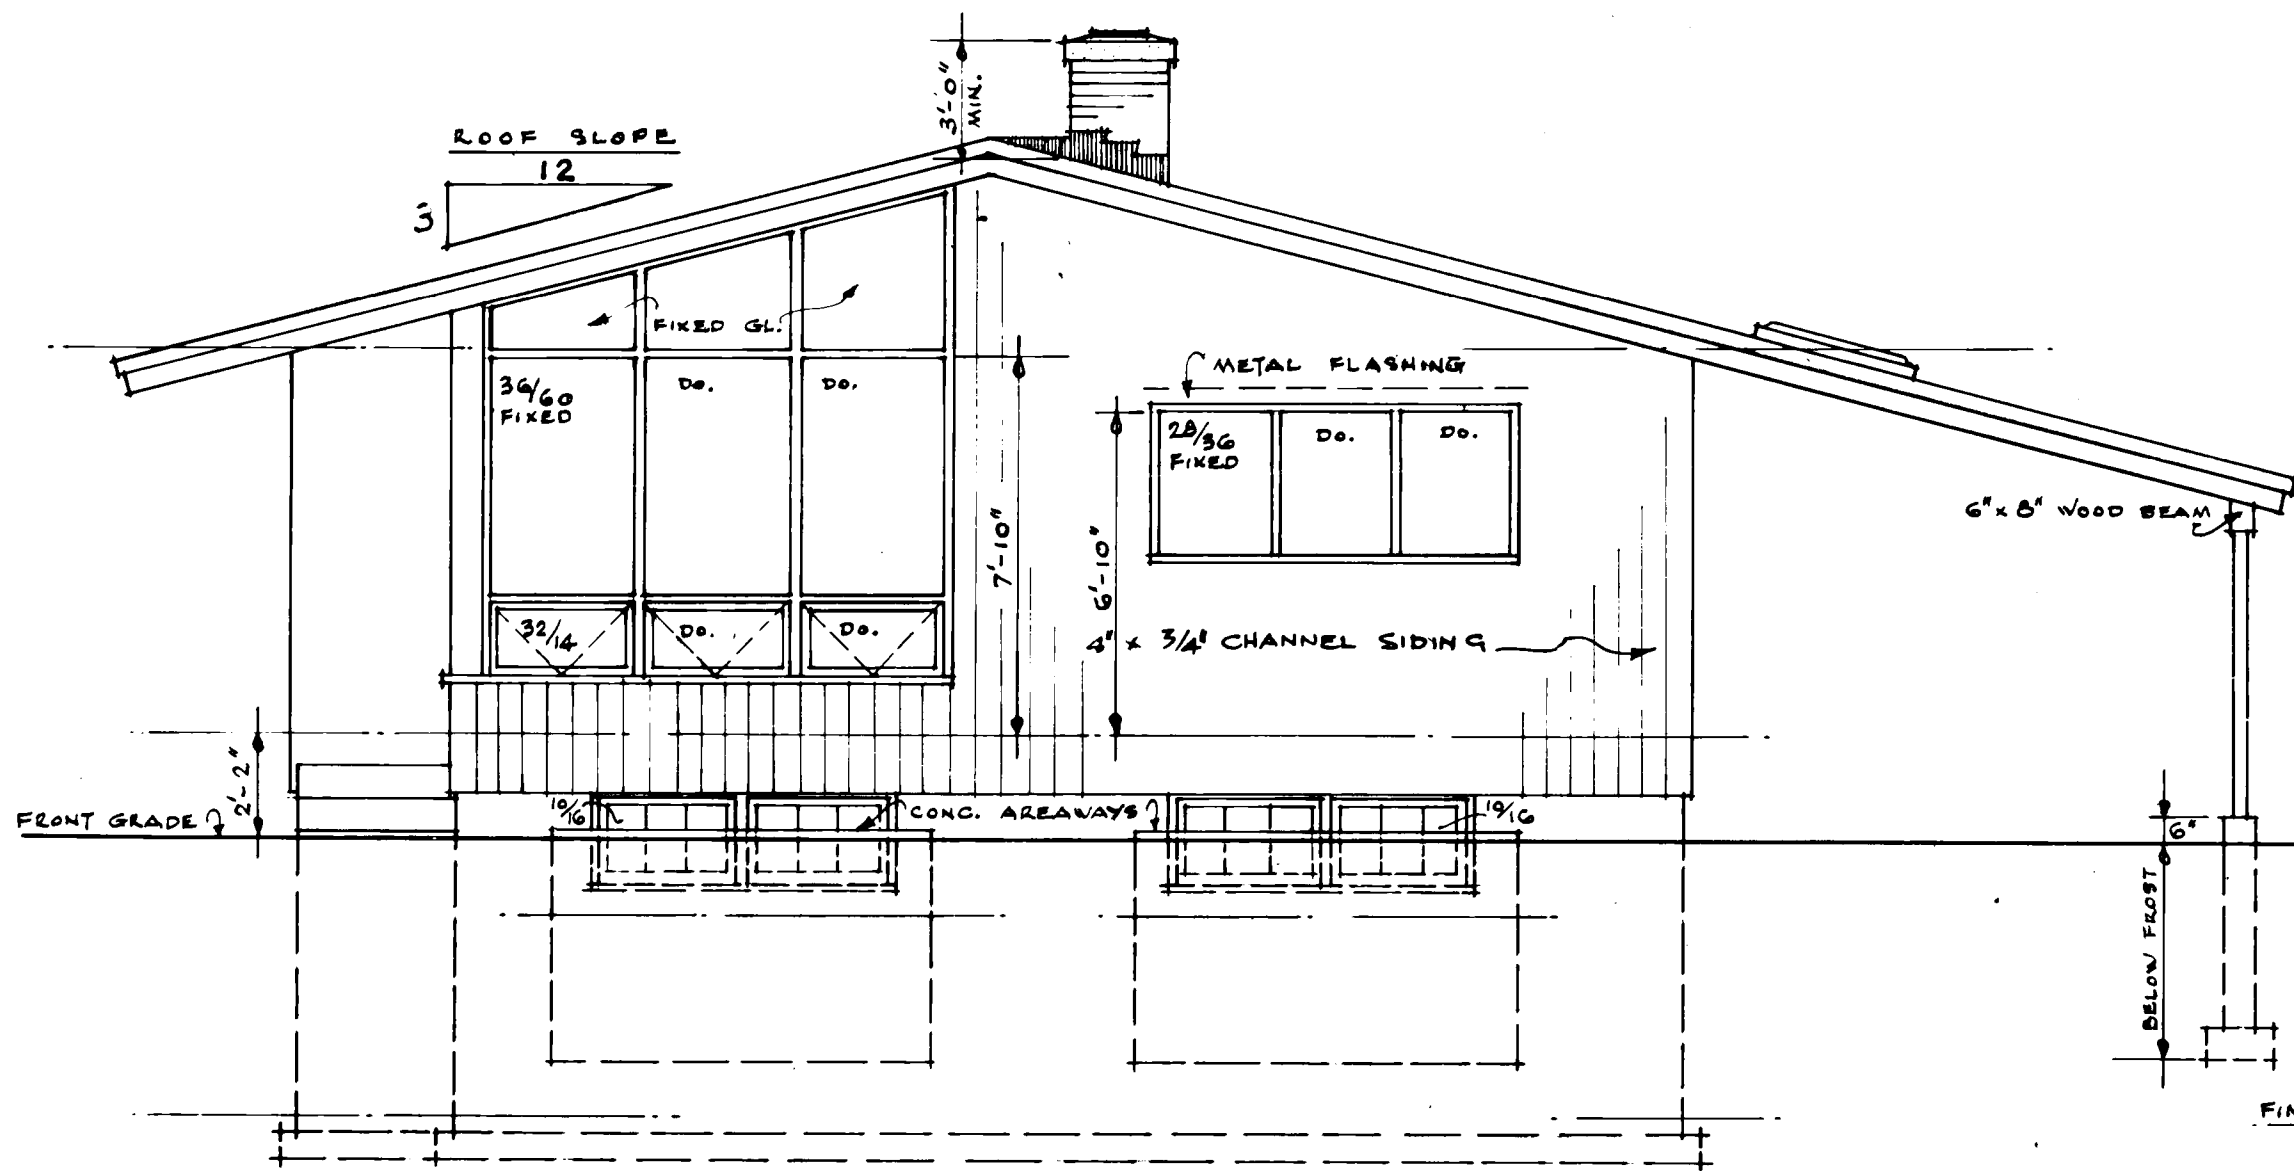


FRONT ELEVATION SCALE: $\frac{1}{4}'' = 1'-0''$

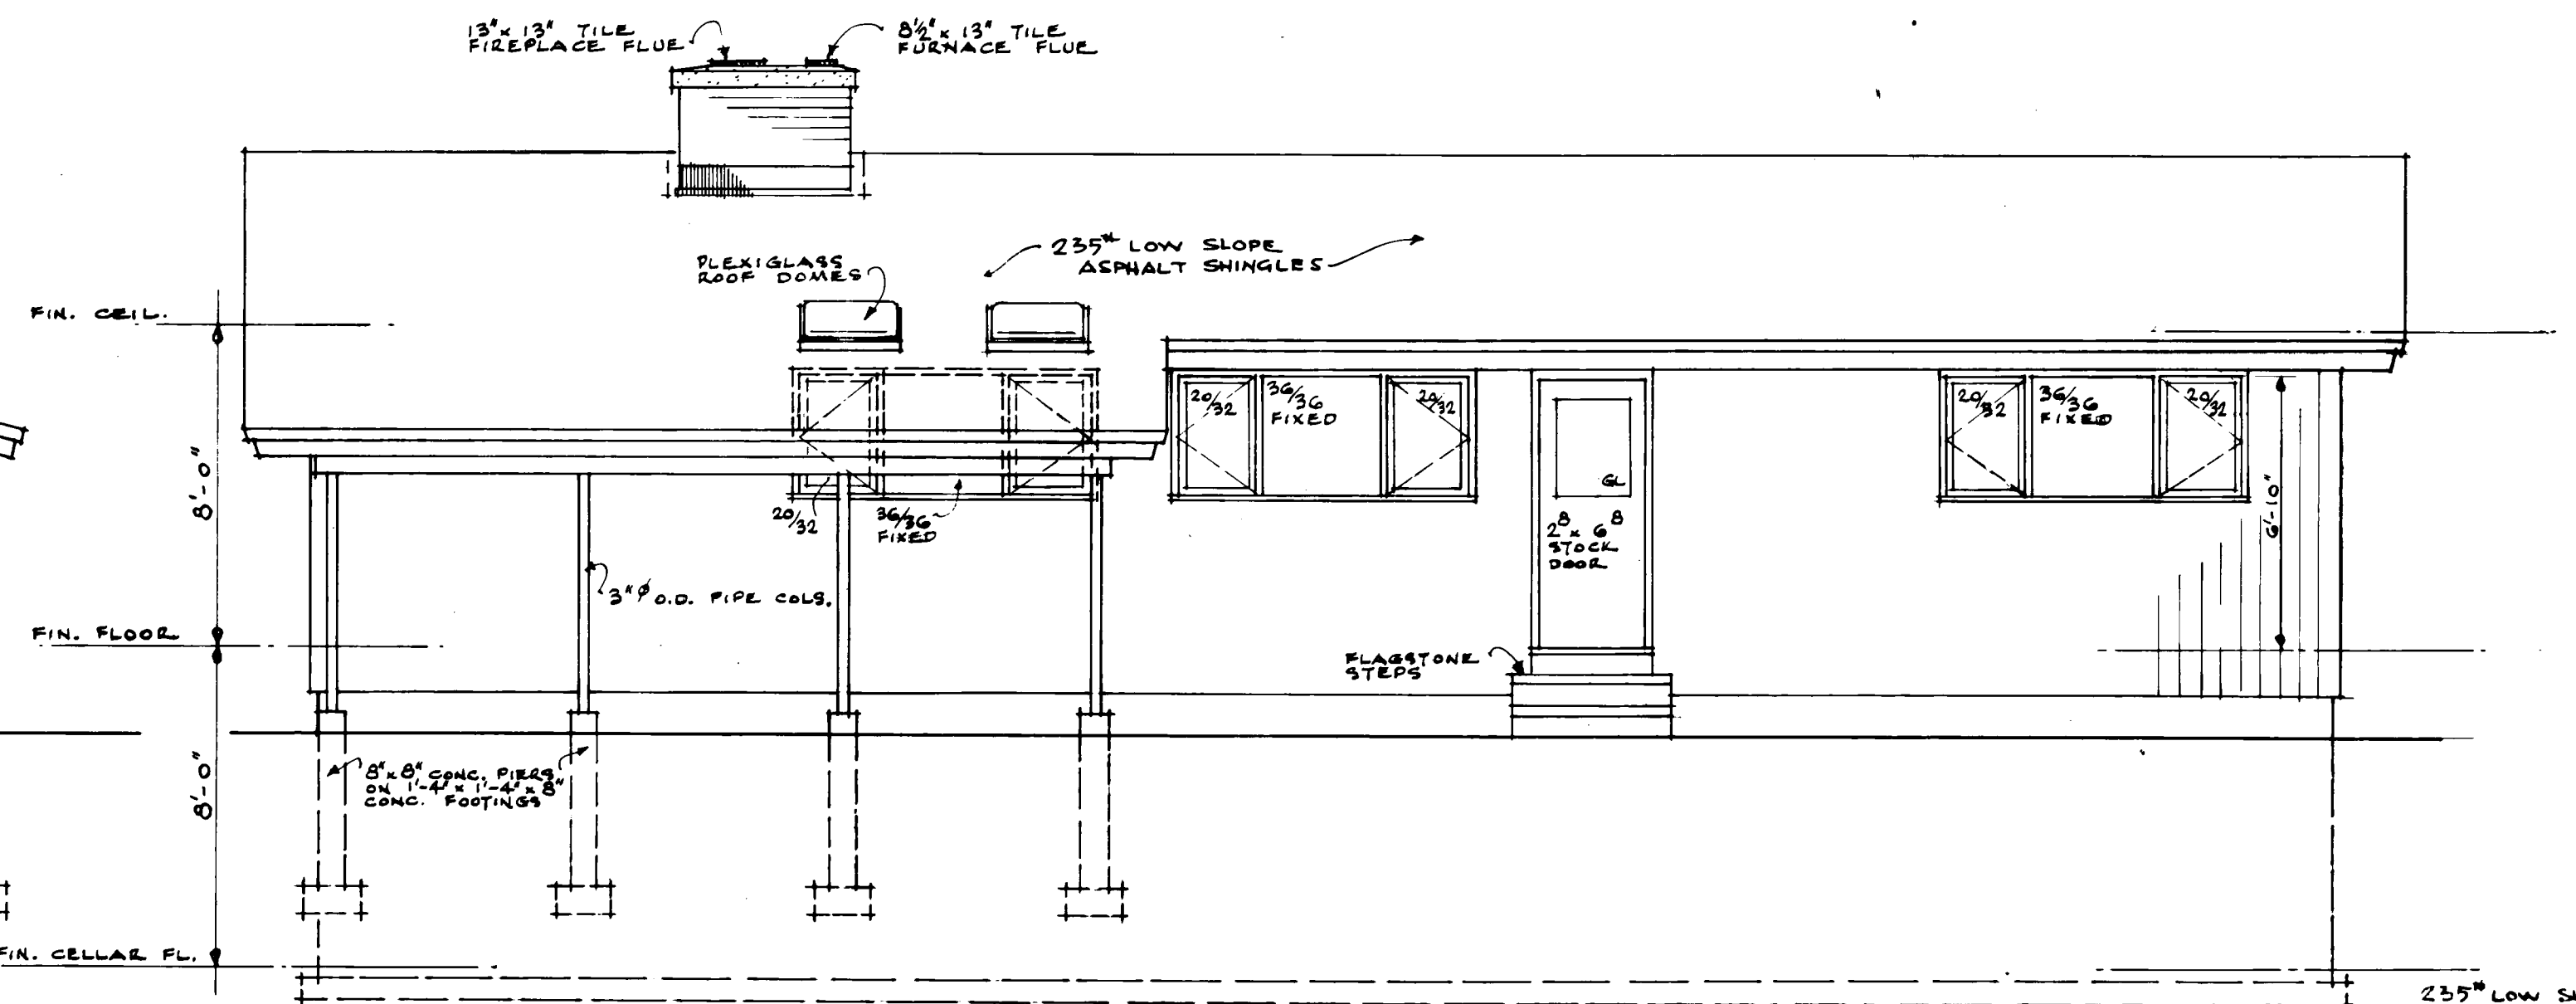


RIGHT ELEVATION

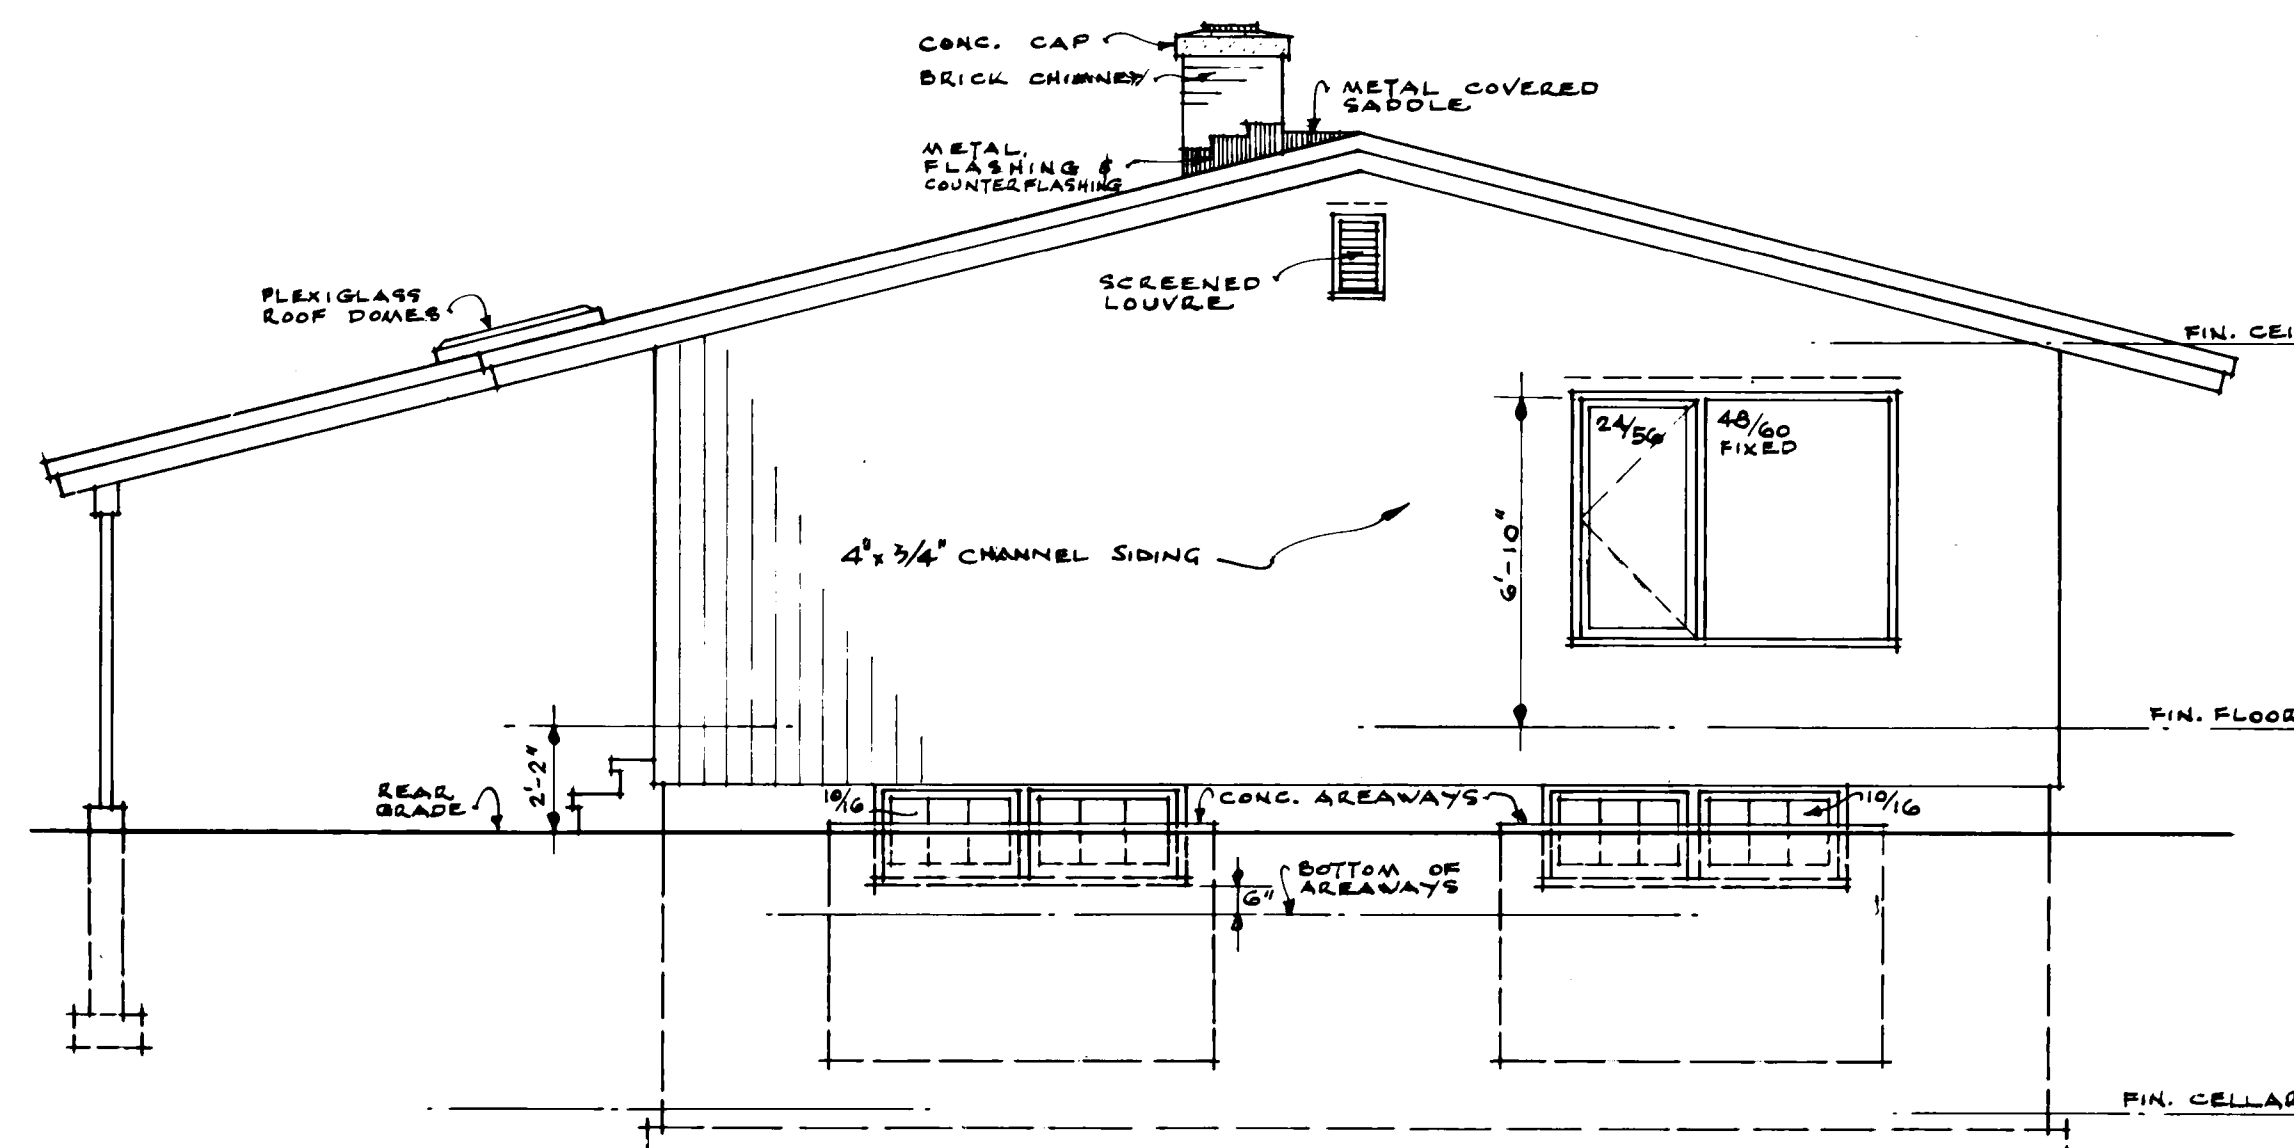


REAR ELEVATION SCALE: $\frac{1}{4}'' = 1'-0''$

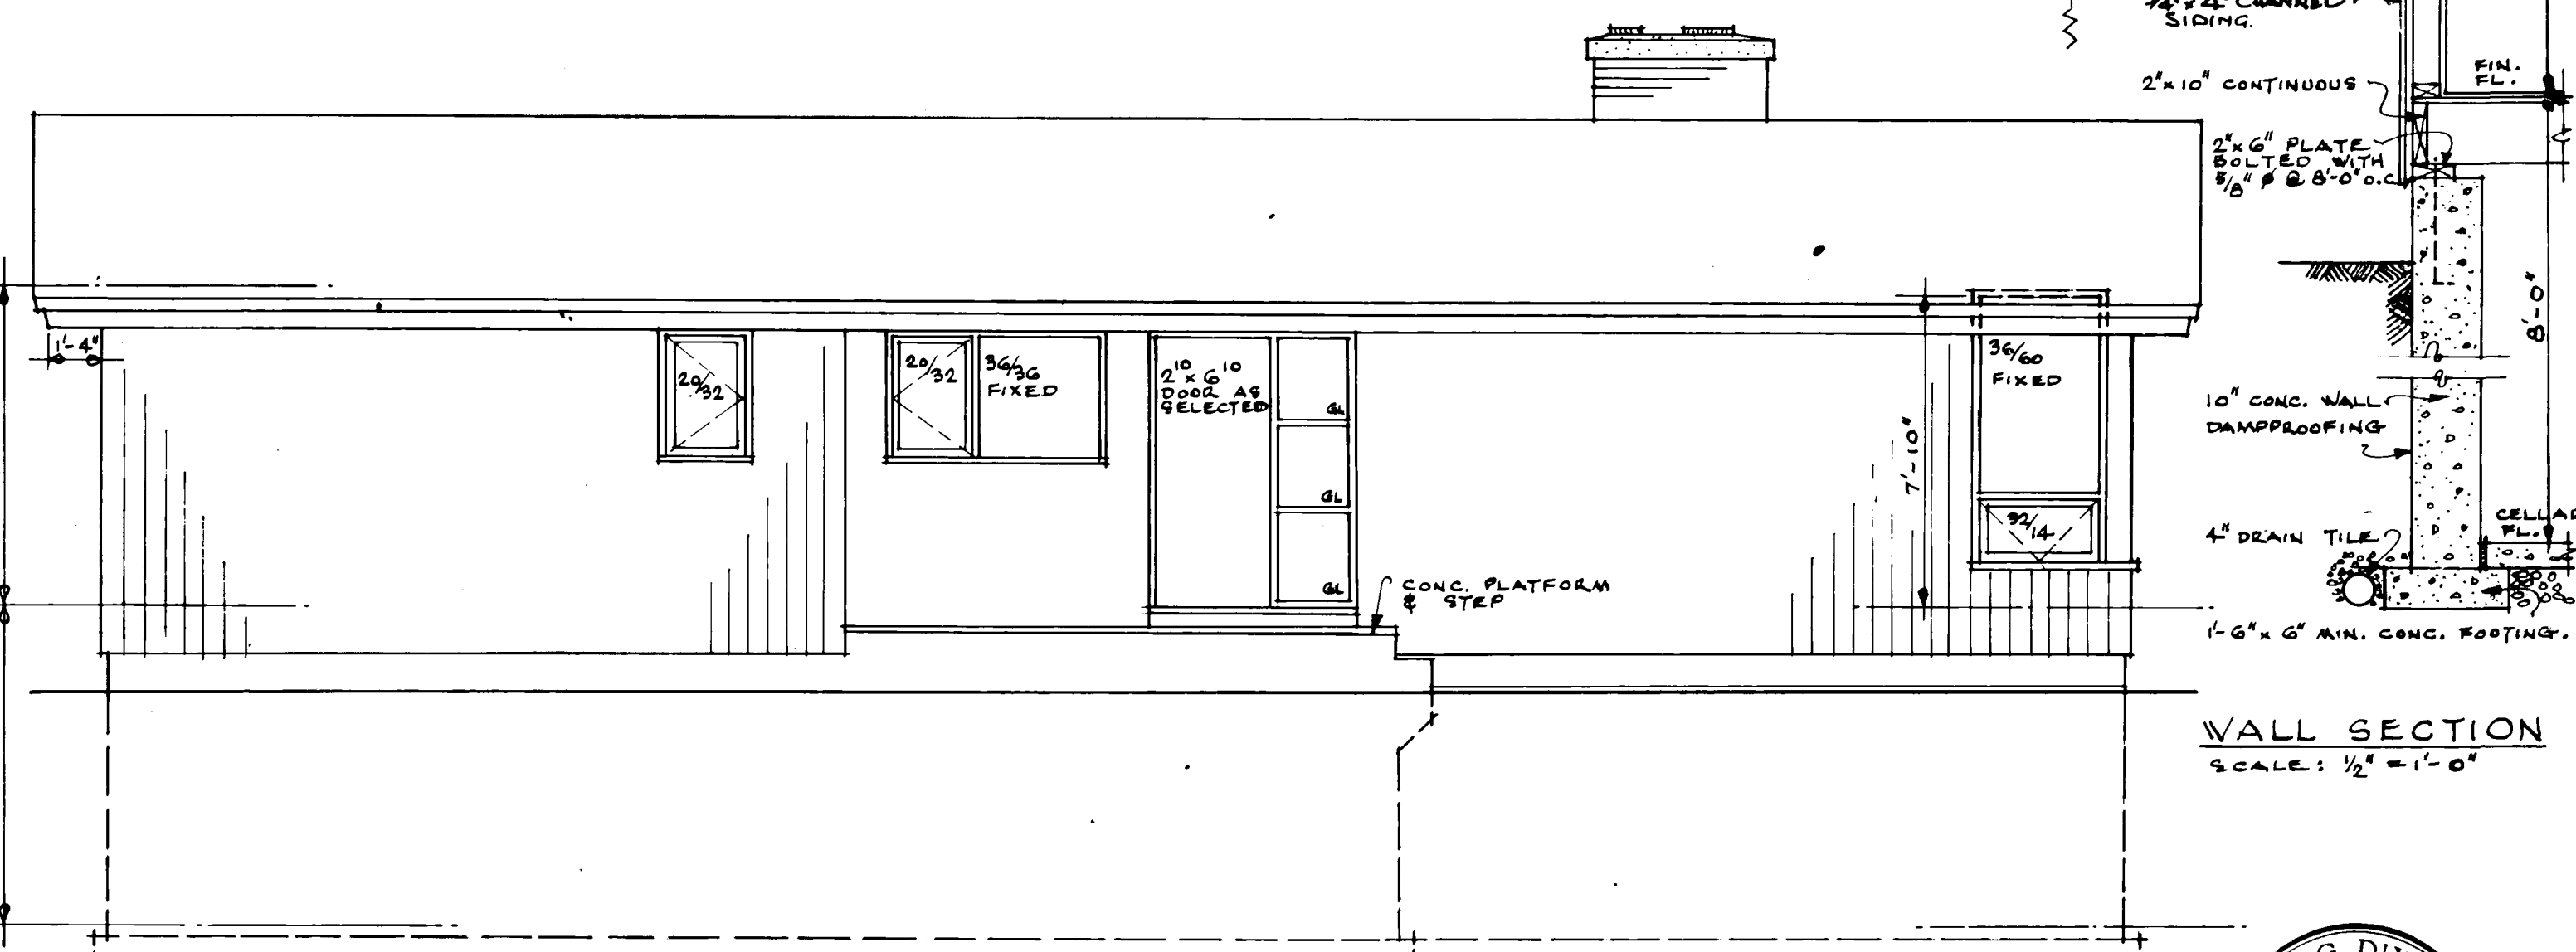

LEFT ELEVATION

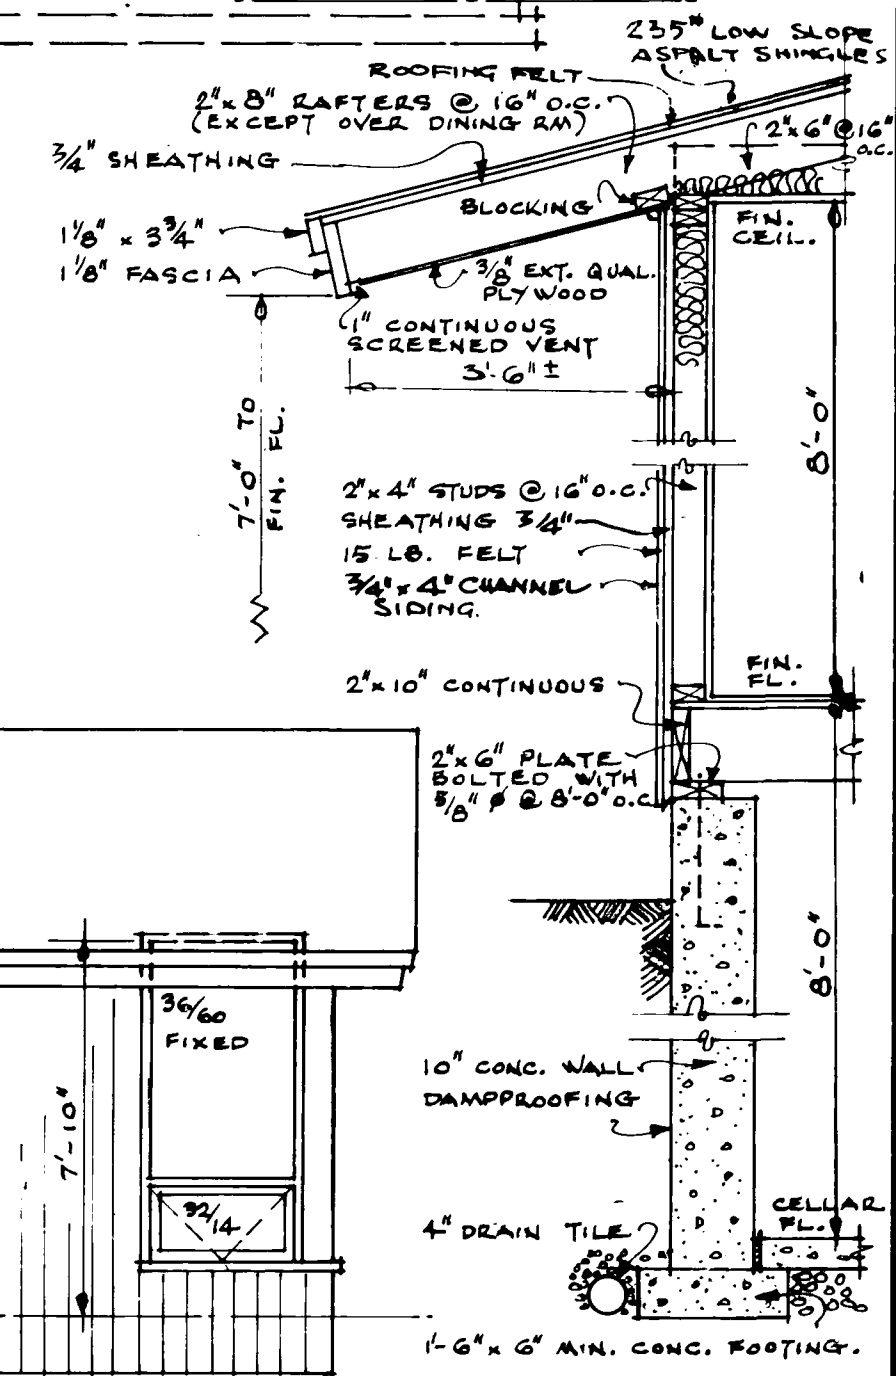

WALL SECTION SCALE: $\frac{1}{2}'' = 1'-0''$

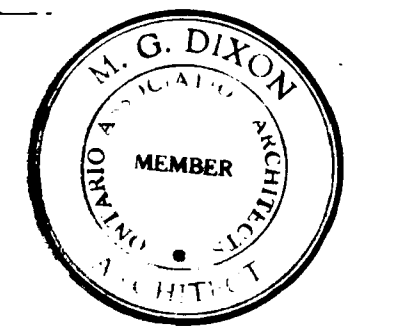

DATE	REVISIONS	BY	CENTRAL MORTGAGE AND HOUSING CORPORATION
11/14/54	GENERAL	2	DESIGN NO. 267 DWG. NO. 202
			DATE NOV. 1954
ARCH. M. G. DIXON			SCALE $\frac{1}{4}'' = 1'-0''$