



Archived Content

Information identified as archived is provided for reference, research or recordkeeping purposes. It is not subject to the Government of Canada Web Standards and has not been altered or updated since it was archived. Some of this archived content is available only in one official language. Translation by CMHC can be requested and will be provided if demand is sufficient.

Contenu archivé

Le contenu identifié comme archivé est fourni à des fins de référence, de recherche ou de tenue des dossiers; il n'est pas assujéti aux normes Web du gouvernement du Canada. Aucune modification ou mise à jour n'y a été apportée depuis son archivage. Une partie du contenu archivé n'existe que dans une seule des langues officielles. La SCHL en fera la traduction dans l'autre langue officielle si la demande est suffisante.

COMPETITION SERIES

Project #: 271 Both Number of Sheets: 2
Architect: Chomick,
1956

Number of Storeys: 1, Bungalow--carport attached
Single detached

Number of Bedrooms: 3

Fireplace? yes, in living room

Basement: -No
-Slab on grade

Cladding:

Primary: Vertical wood siding
-"V"-joint

Secondary: Plywood panelling
-Accent

Other: Flagstone on chimney

Roof:

Materials: Tar and gravel,








Shape: Gables--2 at right angles

Special Features: Built-in planters
-Large front planter

Main floor laundry room
-

Built-ins
-Between dining and living room: bar, or planter

N/A
-

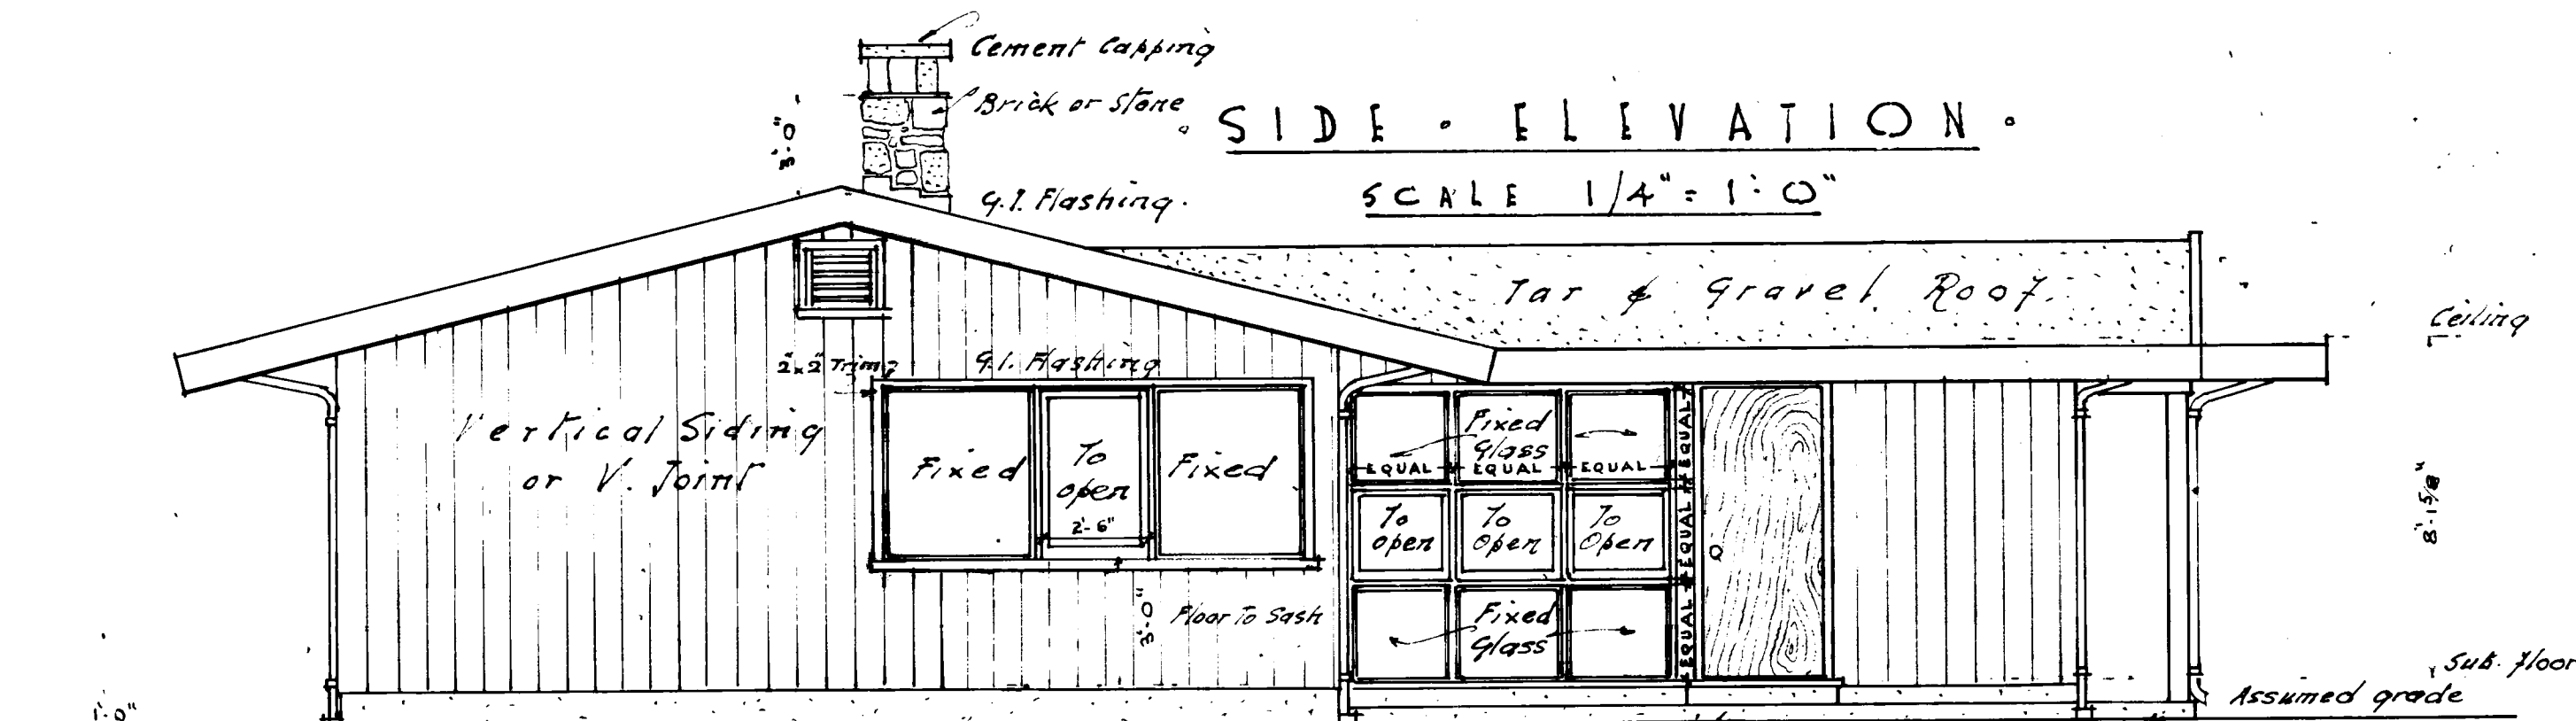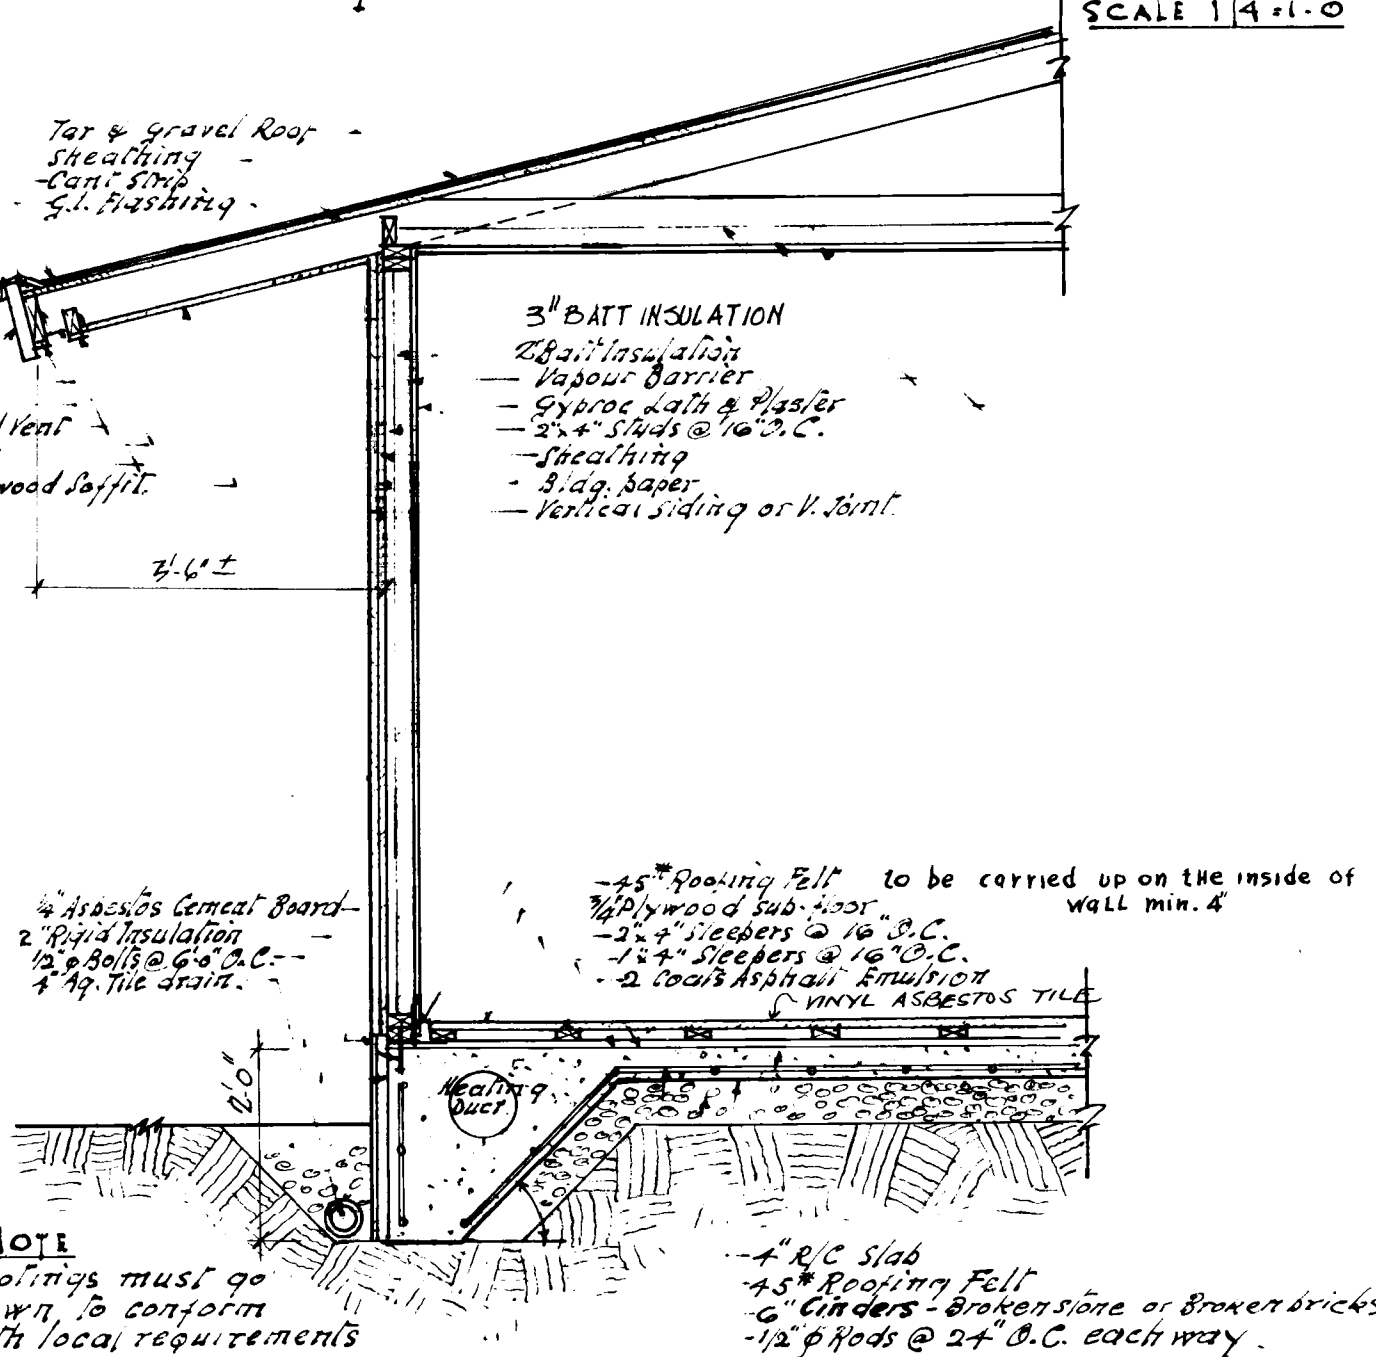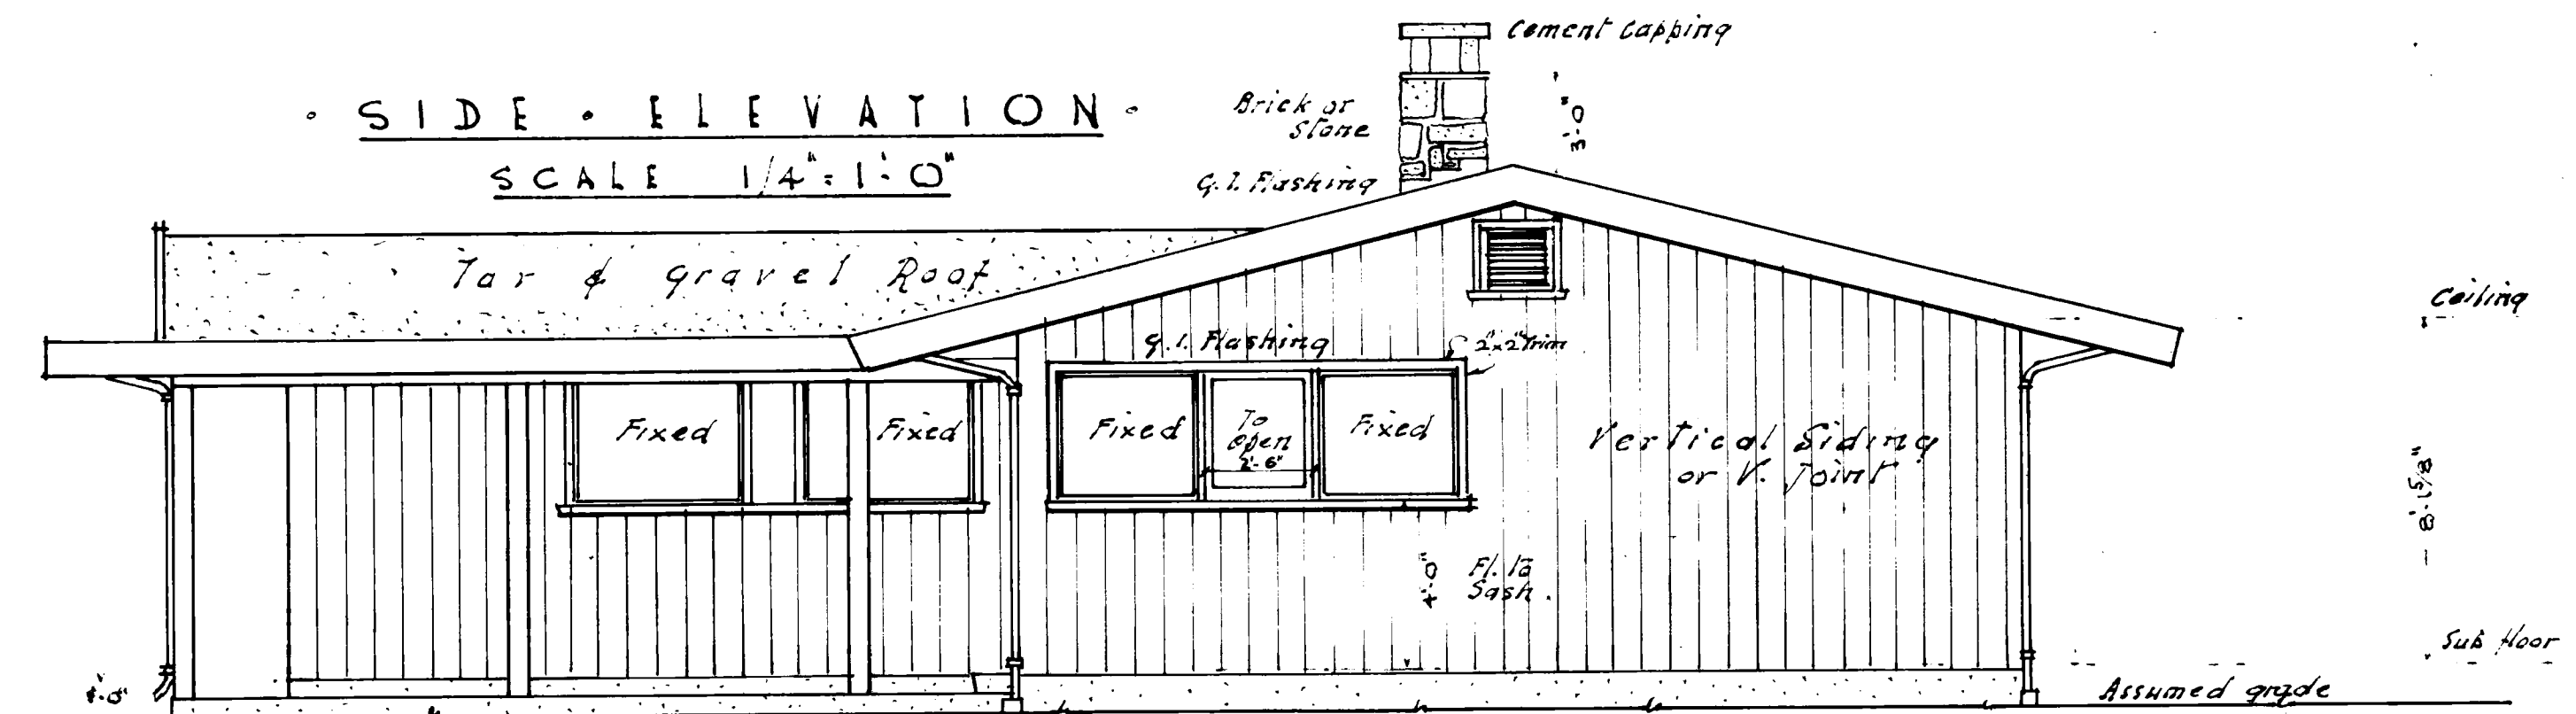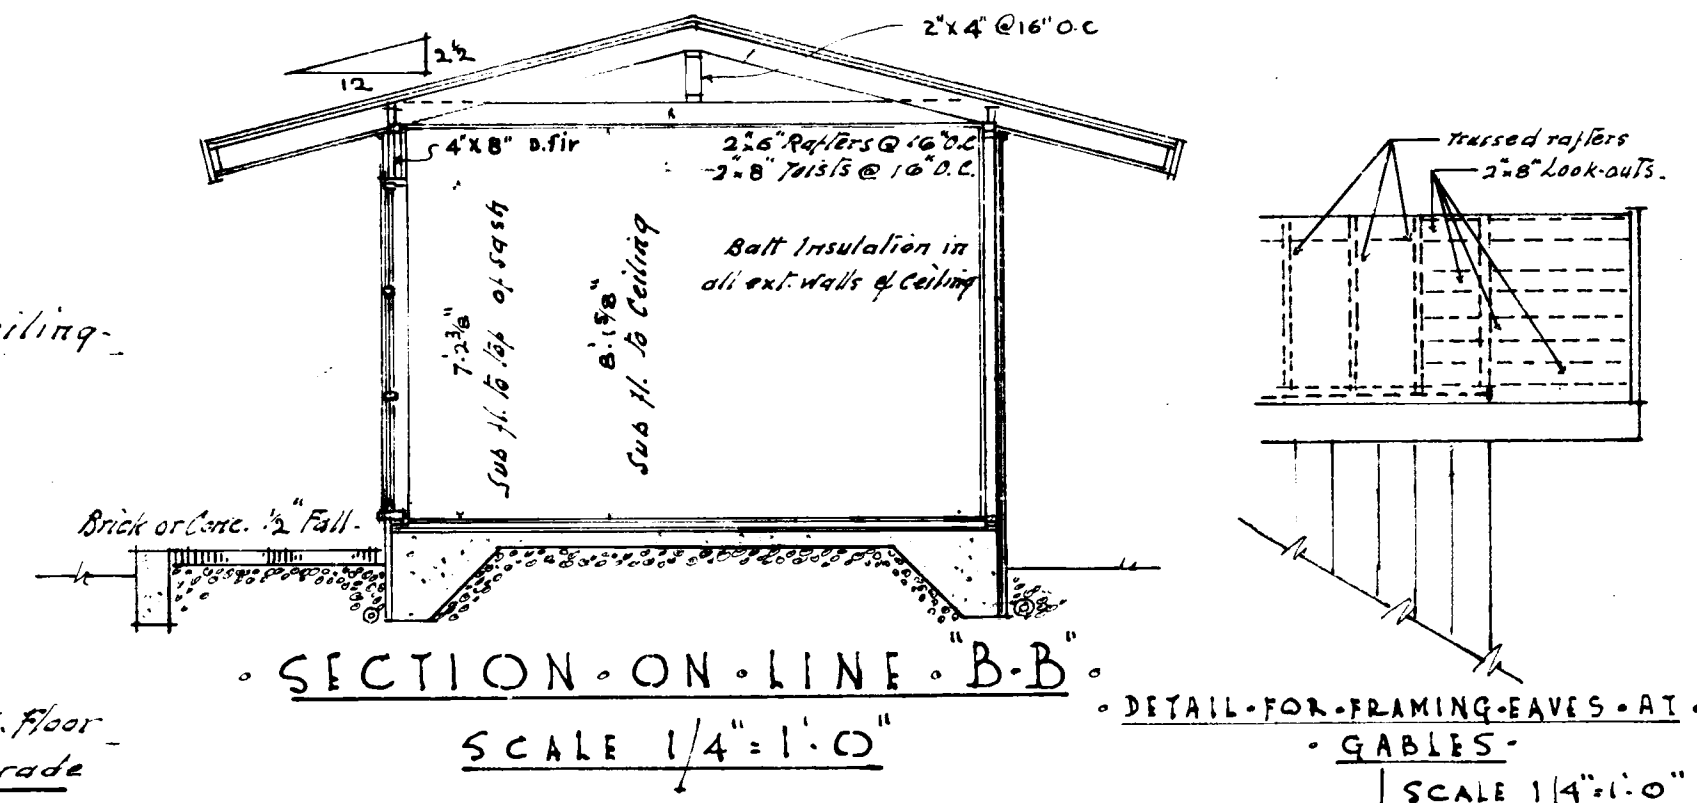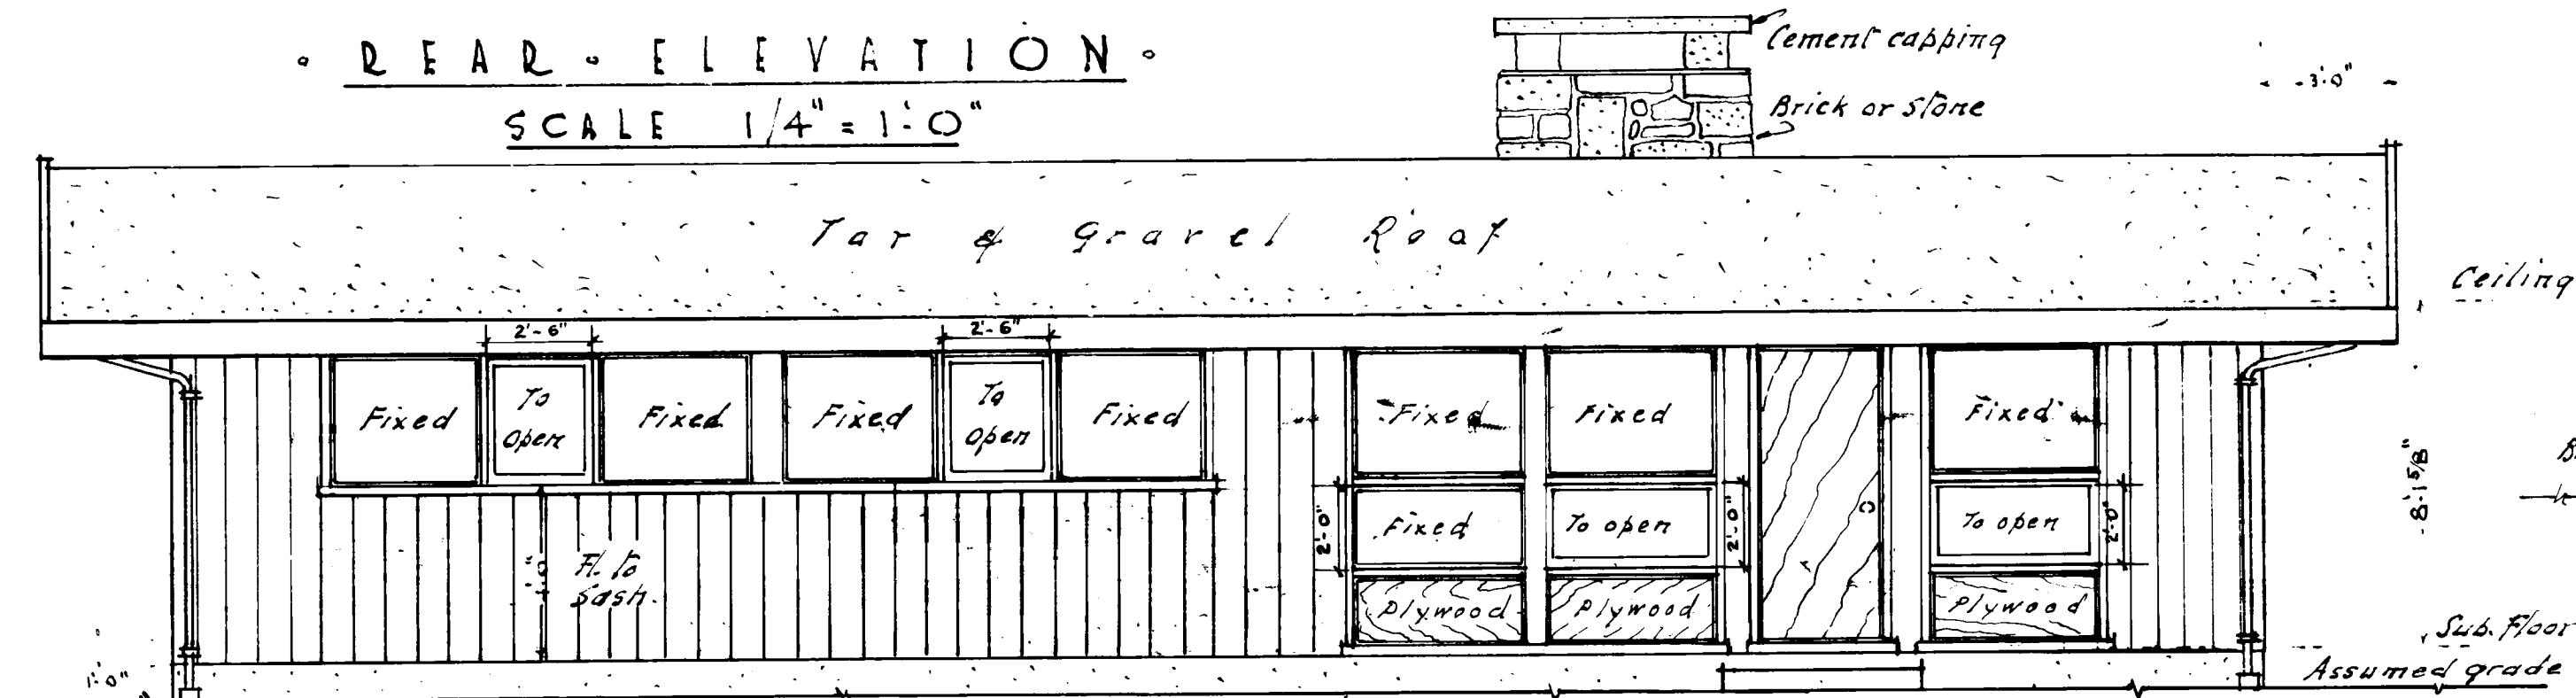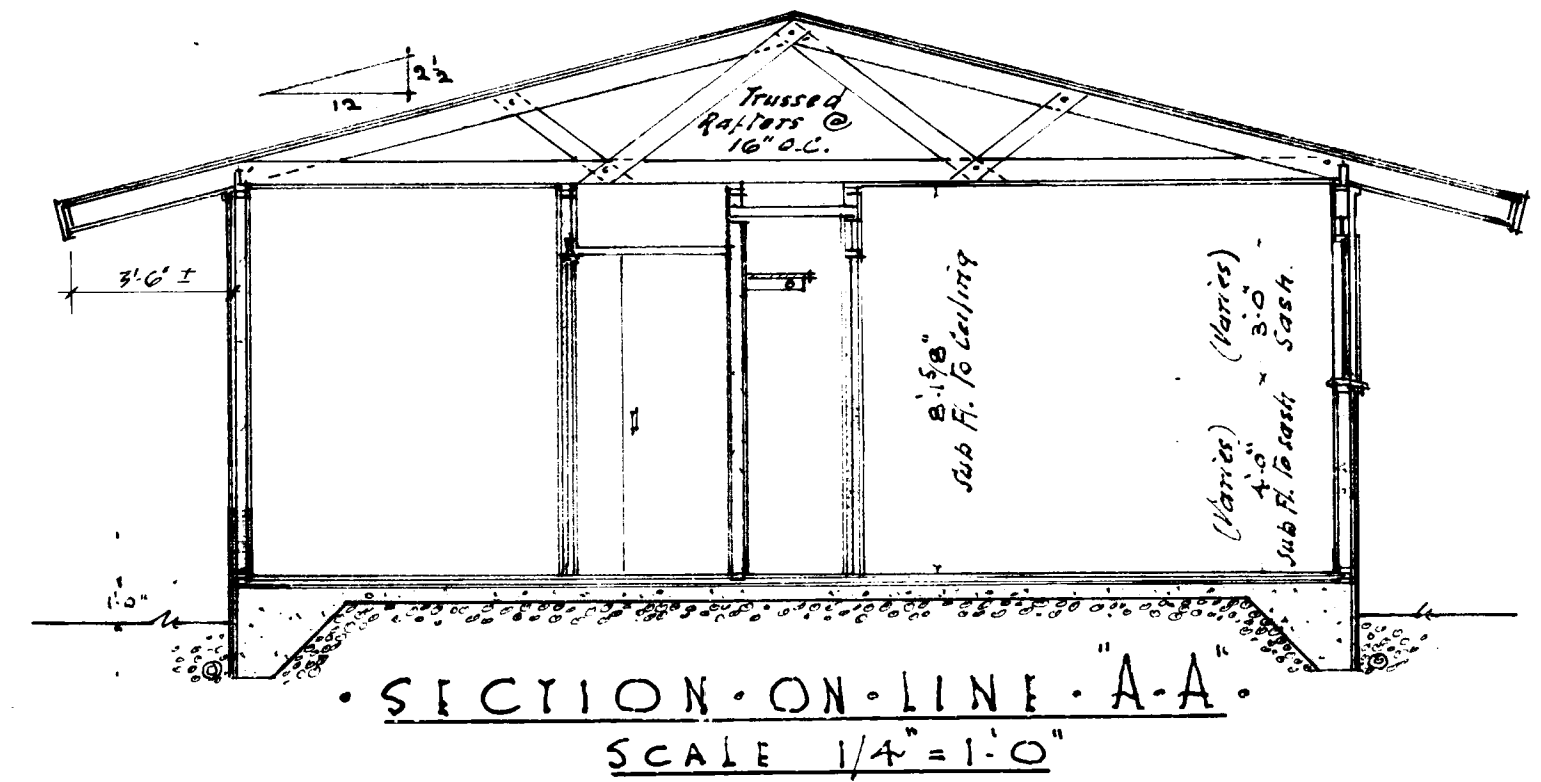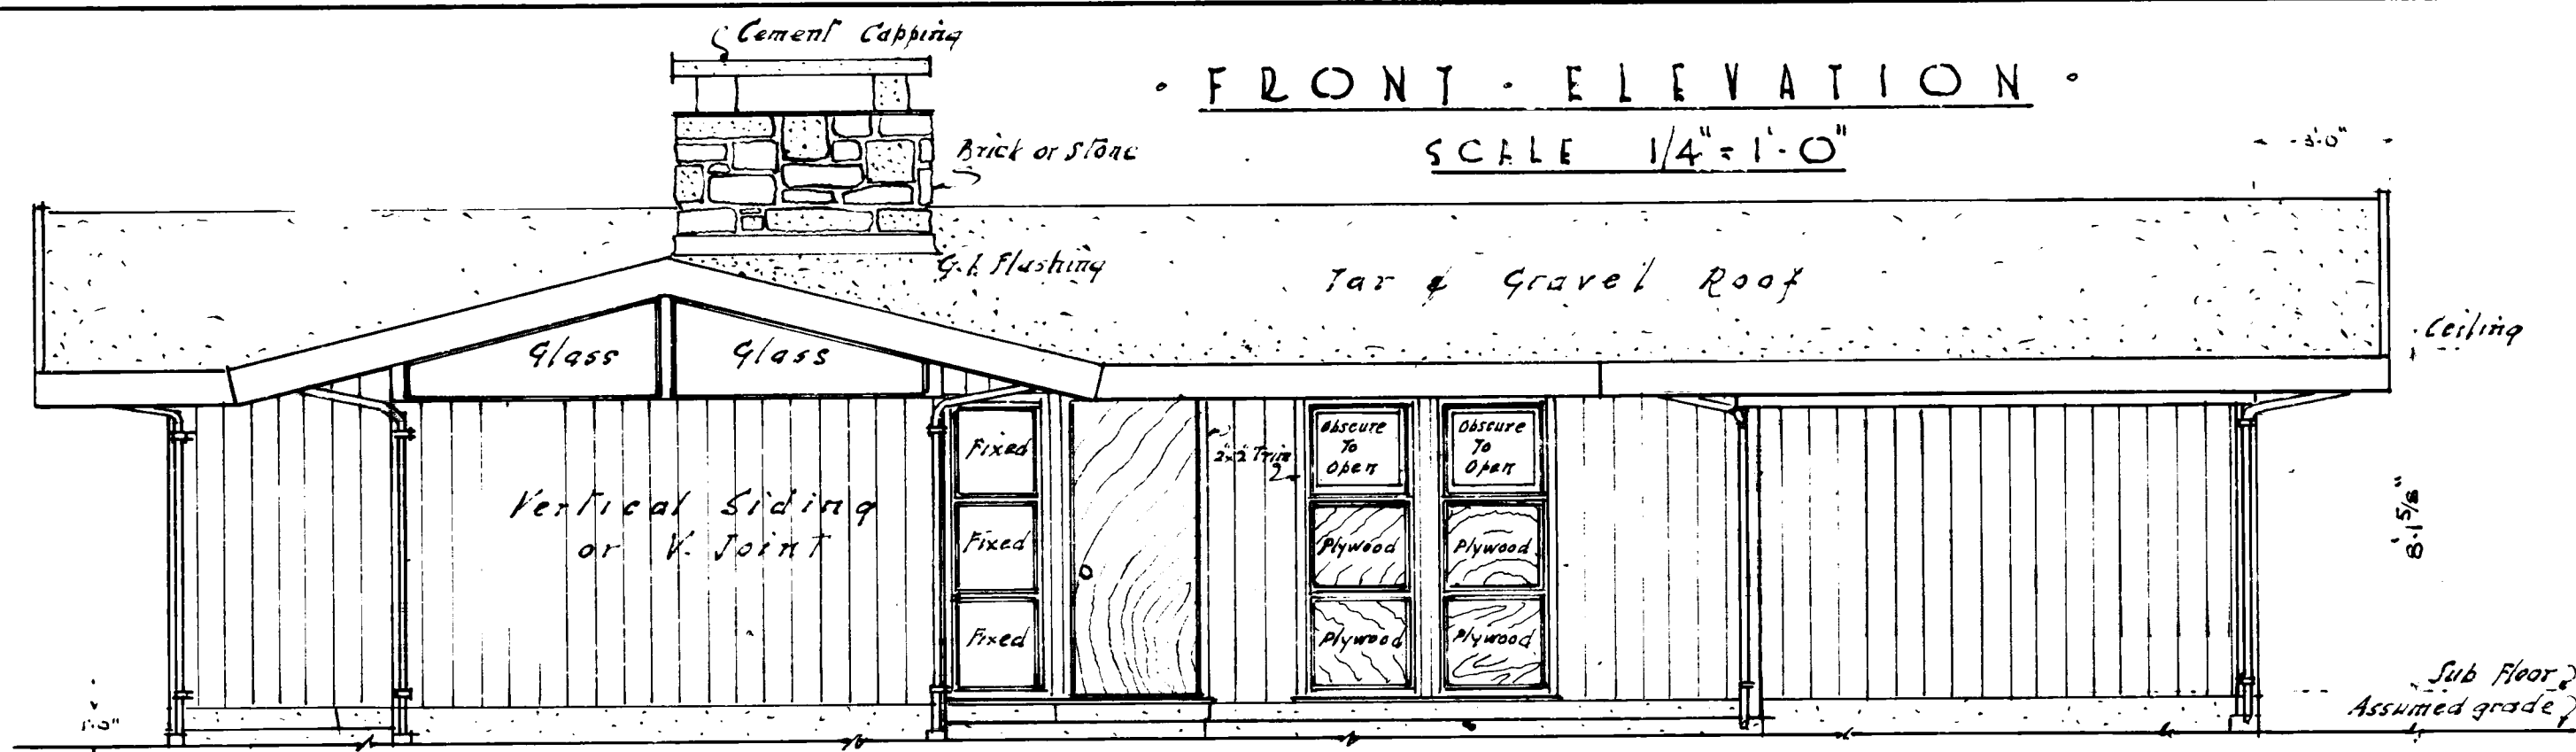

TYPICAL WALL SECTION
SCALE 1/2" = 1'-0"

DATE	REVISIONS	BY	CENTRAL MORTGAGE AND HOUSING CORPORATION
28/1/51	REVISED	AL	
11/1/53	GENERAL	7	
ARCH	DESIGN NO	DWG. NO	
A. CHOMICK	271	2 of 2	
	DATE	Nov 1956	
	SCALE	As Shown	