



Archived Content

Information identified as archived is provided for reference, research or recordkeeping purposes. It is not subject to the Government of Canada Web Standards and has not been altered or updated since it was archived. Some of this archived content is available only in one official language. Translation by CMHC can be requested and will be provided if demand is sufficient.

Contenu archivé

Le contenu identifié comme archivé est fourni à des fins de référence, de recherche ou de tenue des dossiers; il n'est pas assujetti aux normes Web du gouvernement du Canada. Aucune modification ou mise à jour n'y a été apportée depuis son archivage. Une partie du contenu archivé n'existe que dans une seule des langues officielles. La SCHL en fera la traduction dans l'autre langue officielle si la demande est suffisante.

COMPETITION SERIES

Project #: 285 Both Number of Sheets: 3
Architect: J. L. Blatherwick, Ontario
1958

Number of Storeys: 1, Bungalow--carport attached
Single detached

Number of Bedrooms: 3

Fireplace? yes, prefabricated, in living/
dining room

Basement: -Yes--unfinished
-Laundry tubs located

Cladding:

Primary: Cedar siding--vertical

-

Secondary: Plywood panelling
-Accent panels

Other: Facebrick on chimney

Roof:

Materials: Tar and gravel,

Shape: Flat/gabled--shallow rise

Special Features: "Cathedral" ceilings
-Shallow

Patio--protected on 2 or more sides

-Open patio with provision for fence--side entrance

N/A

-


N/A

-




- PLOT PLAN
SCALE: $1/16" = 1'-0"$



JAN 21/64 GENERAL		7
21-5-68 FOUNDATION FASCIA	GAS	
DATE	REVISION	BY
ARCHITECT		
J. L. BLATHERWICK		
DATE June 1958		
DESIGN NO. SHEET NO.		
285 1 of 3		
CENTRAL MORTGAGE AND HOUSING CORPORATION		

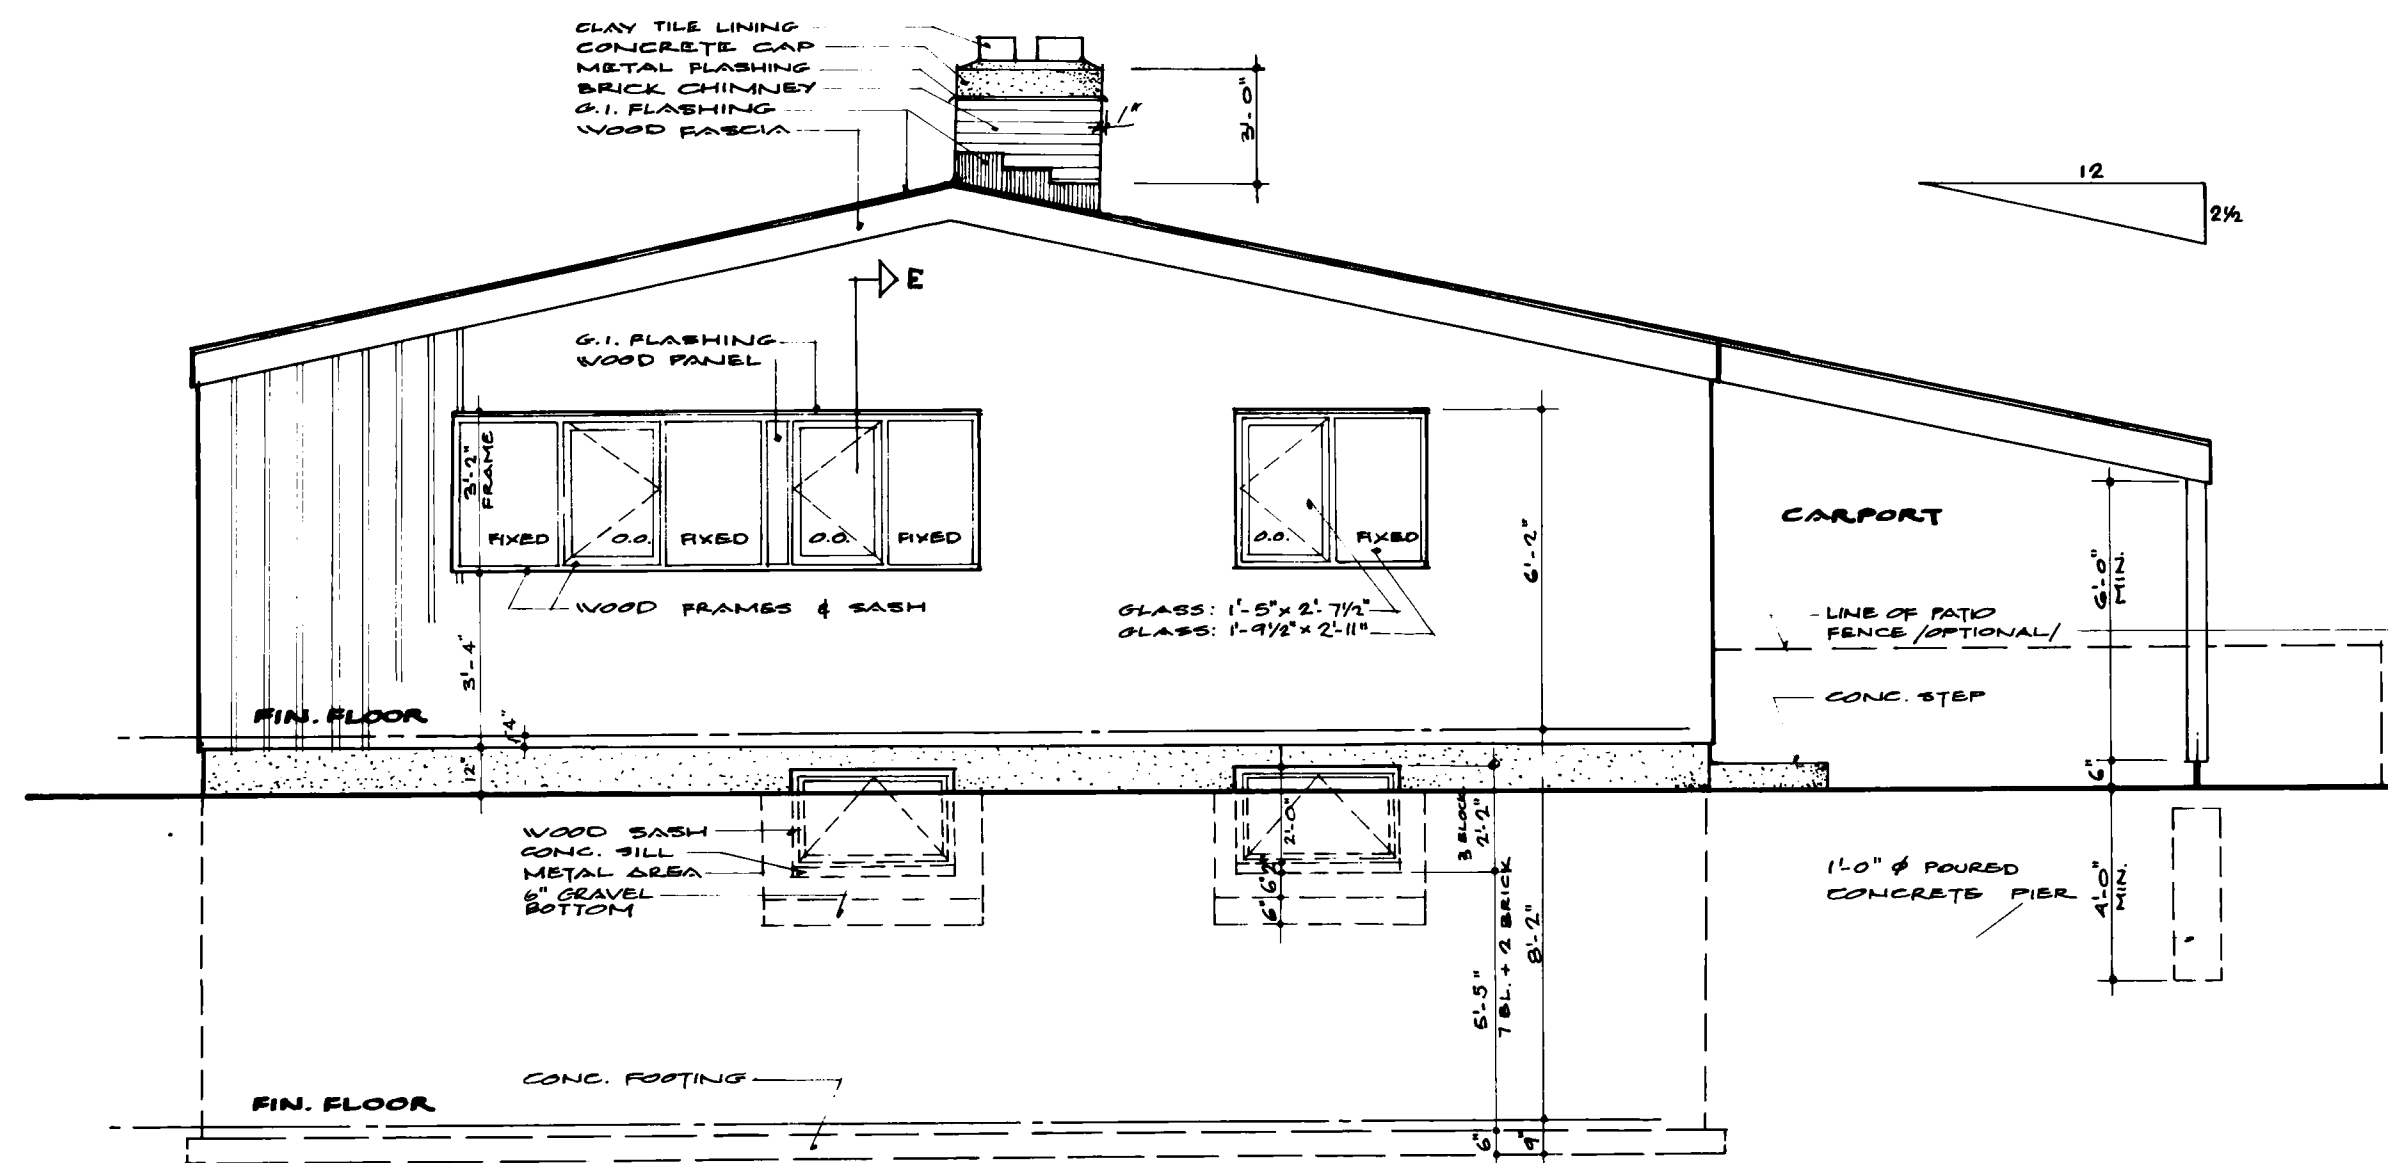


REAR ELEVATION
SCALE: 1/4" = 1'-0"

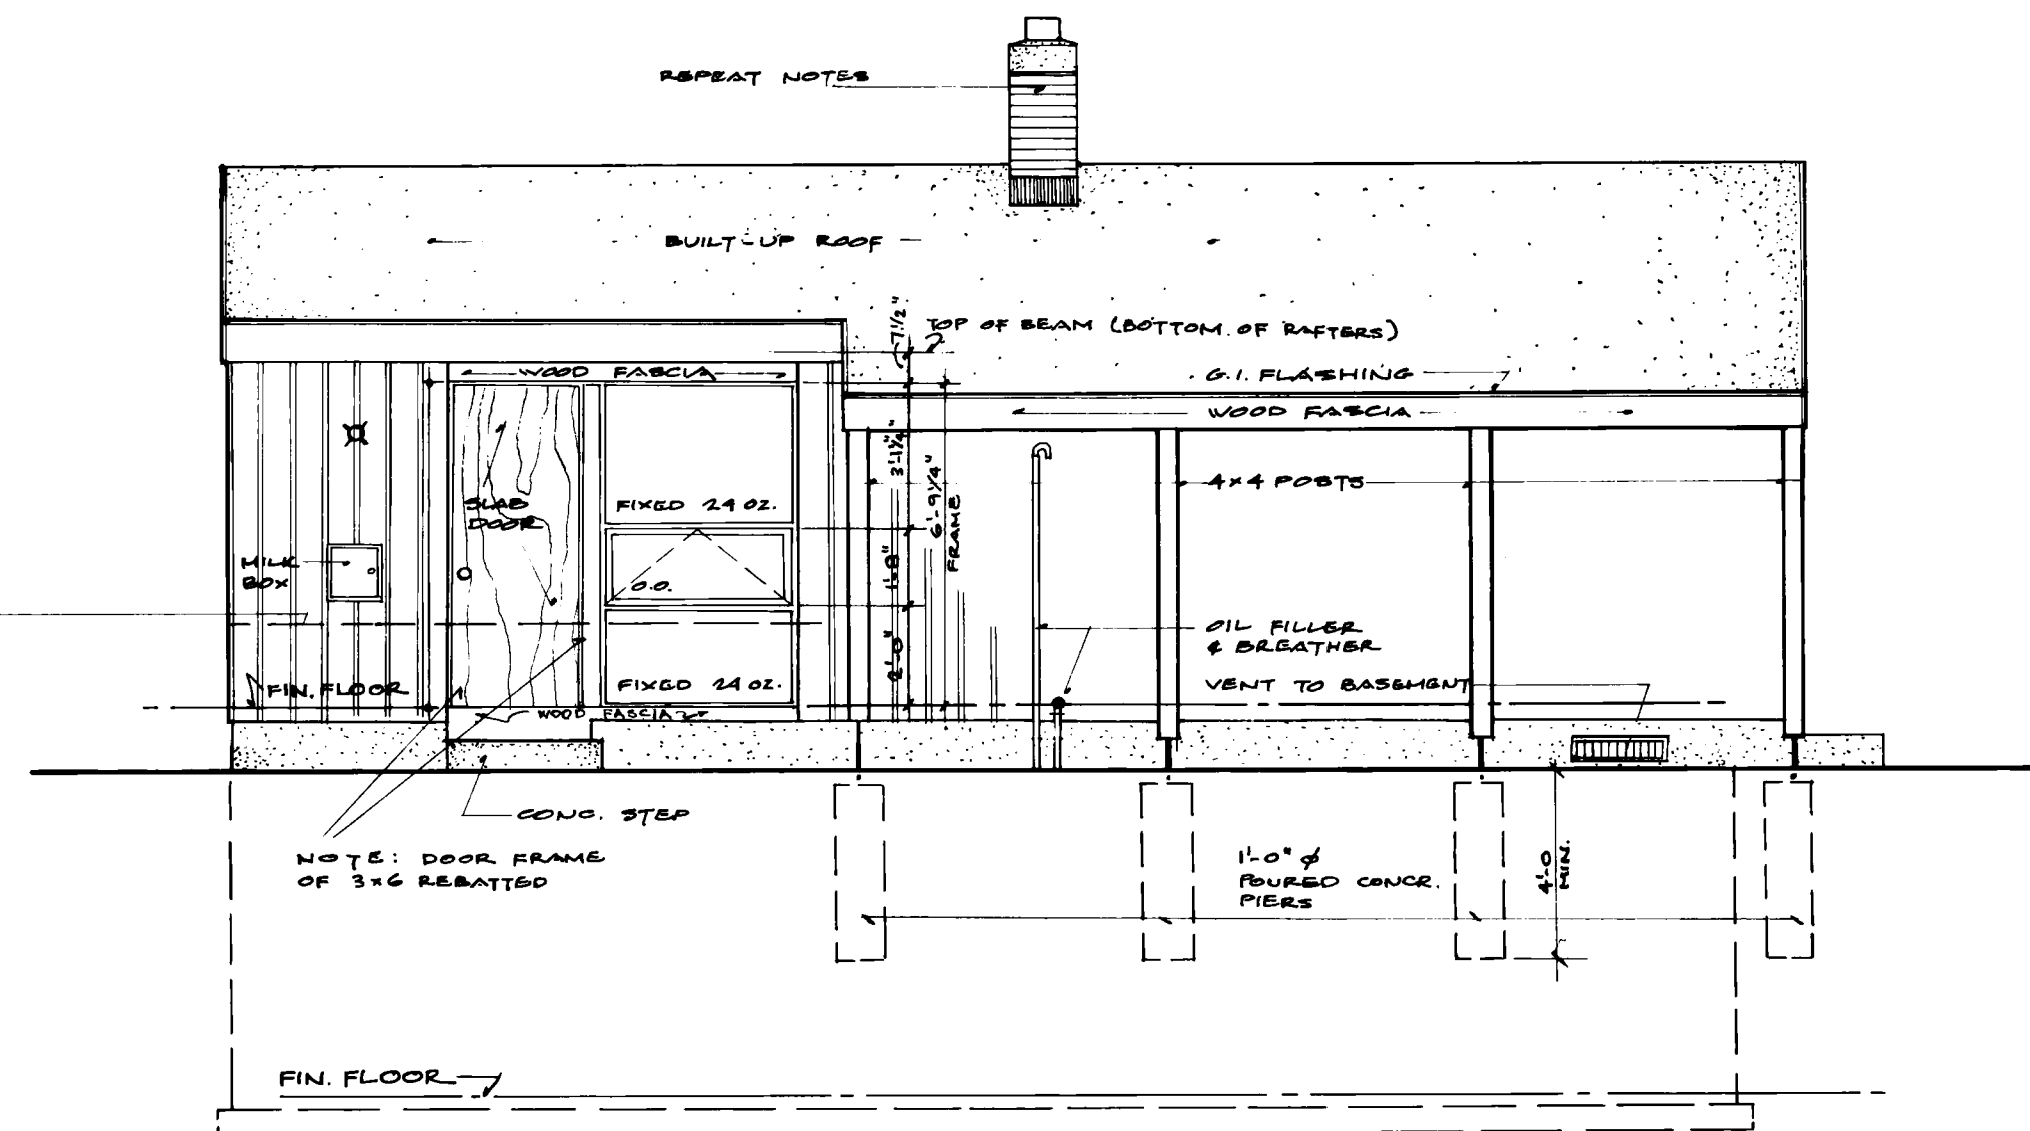


LEFT ELEVATION
SCALE: 1/4" = 1'-0"

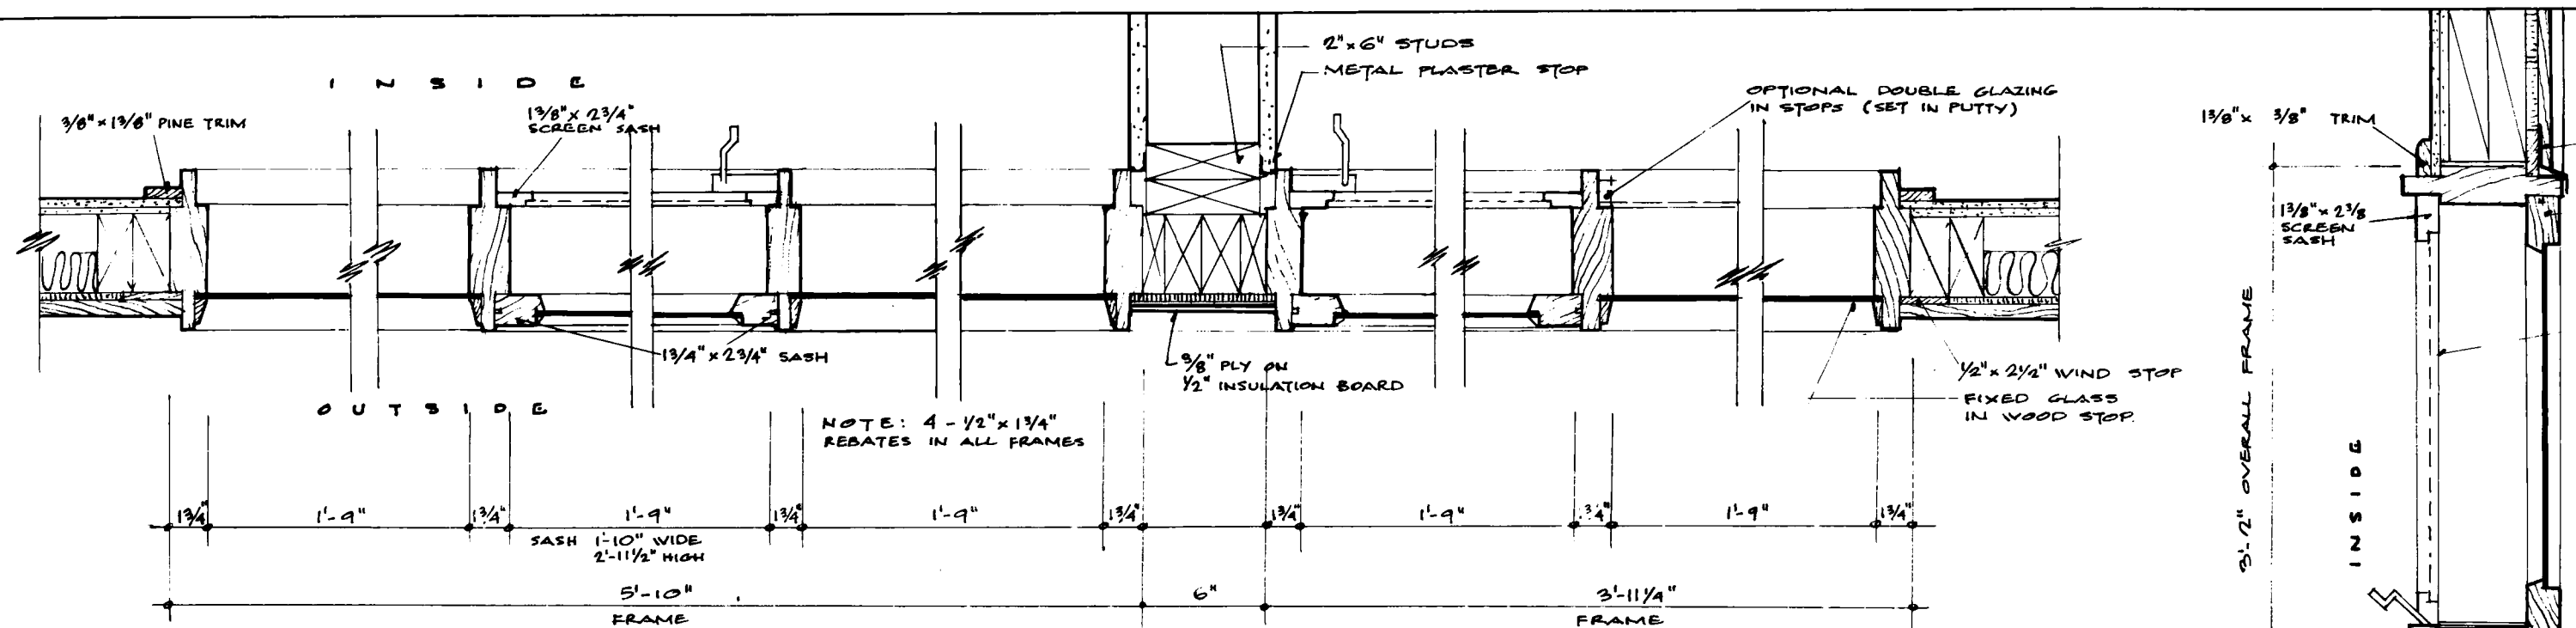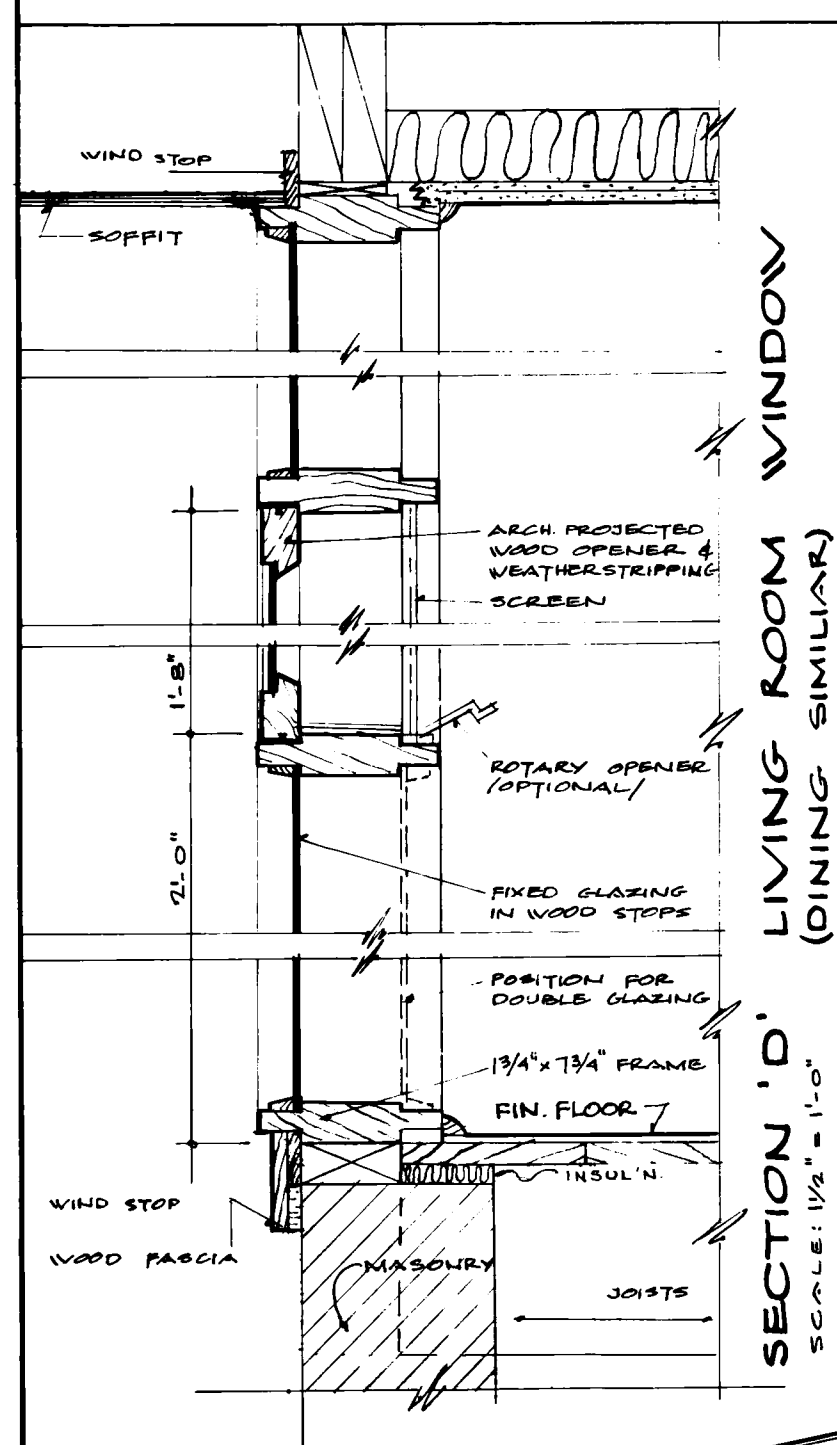

SECTION 'E' (TYPICAL)
SCALE: 1/2" = 1'-0"

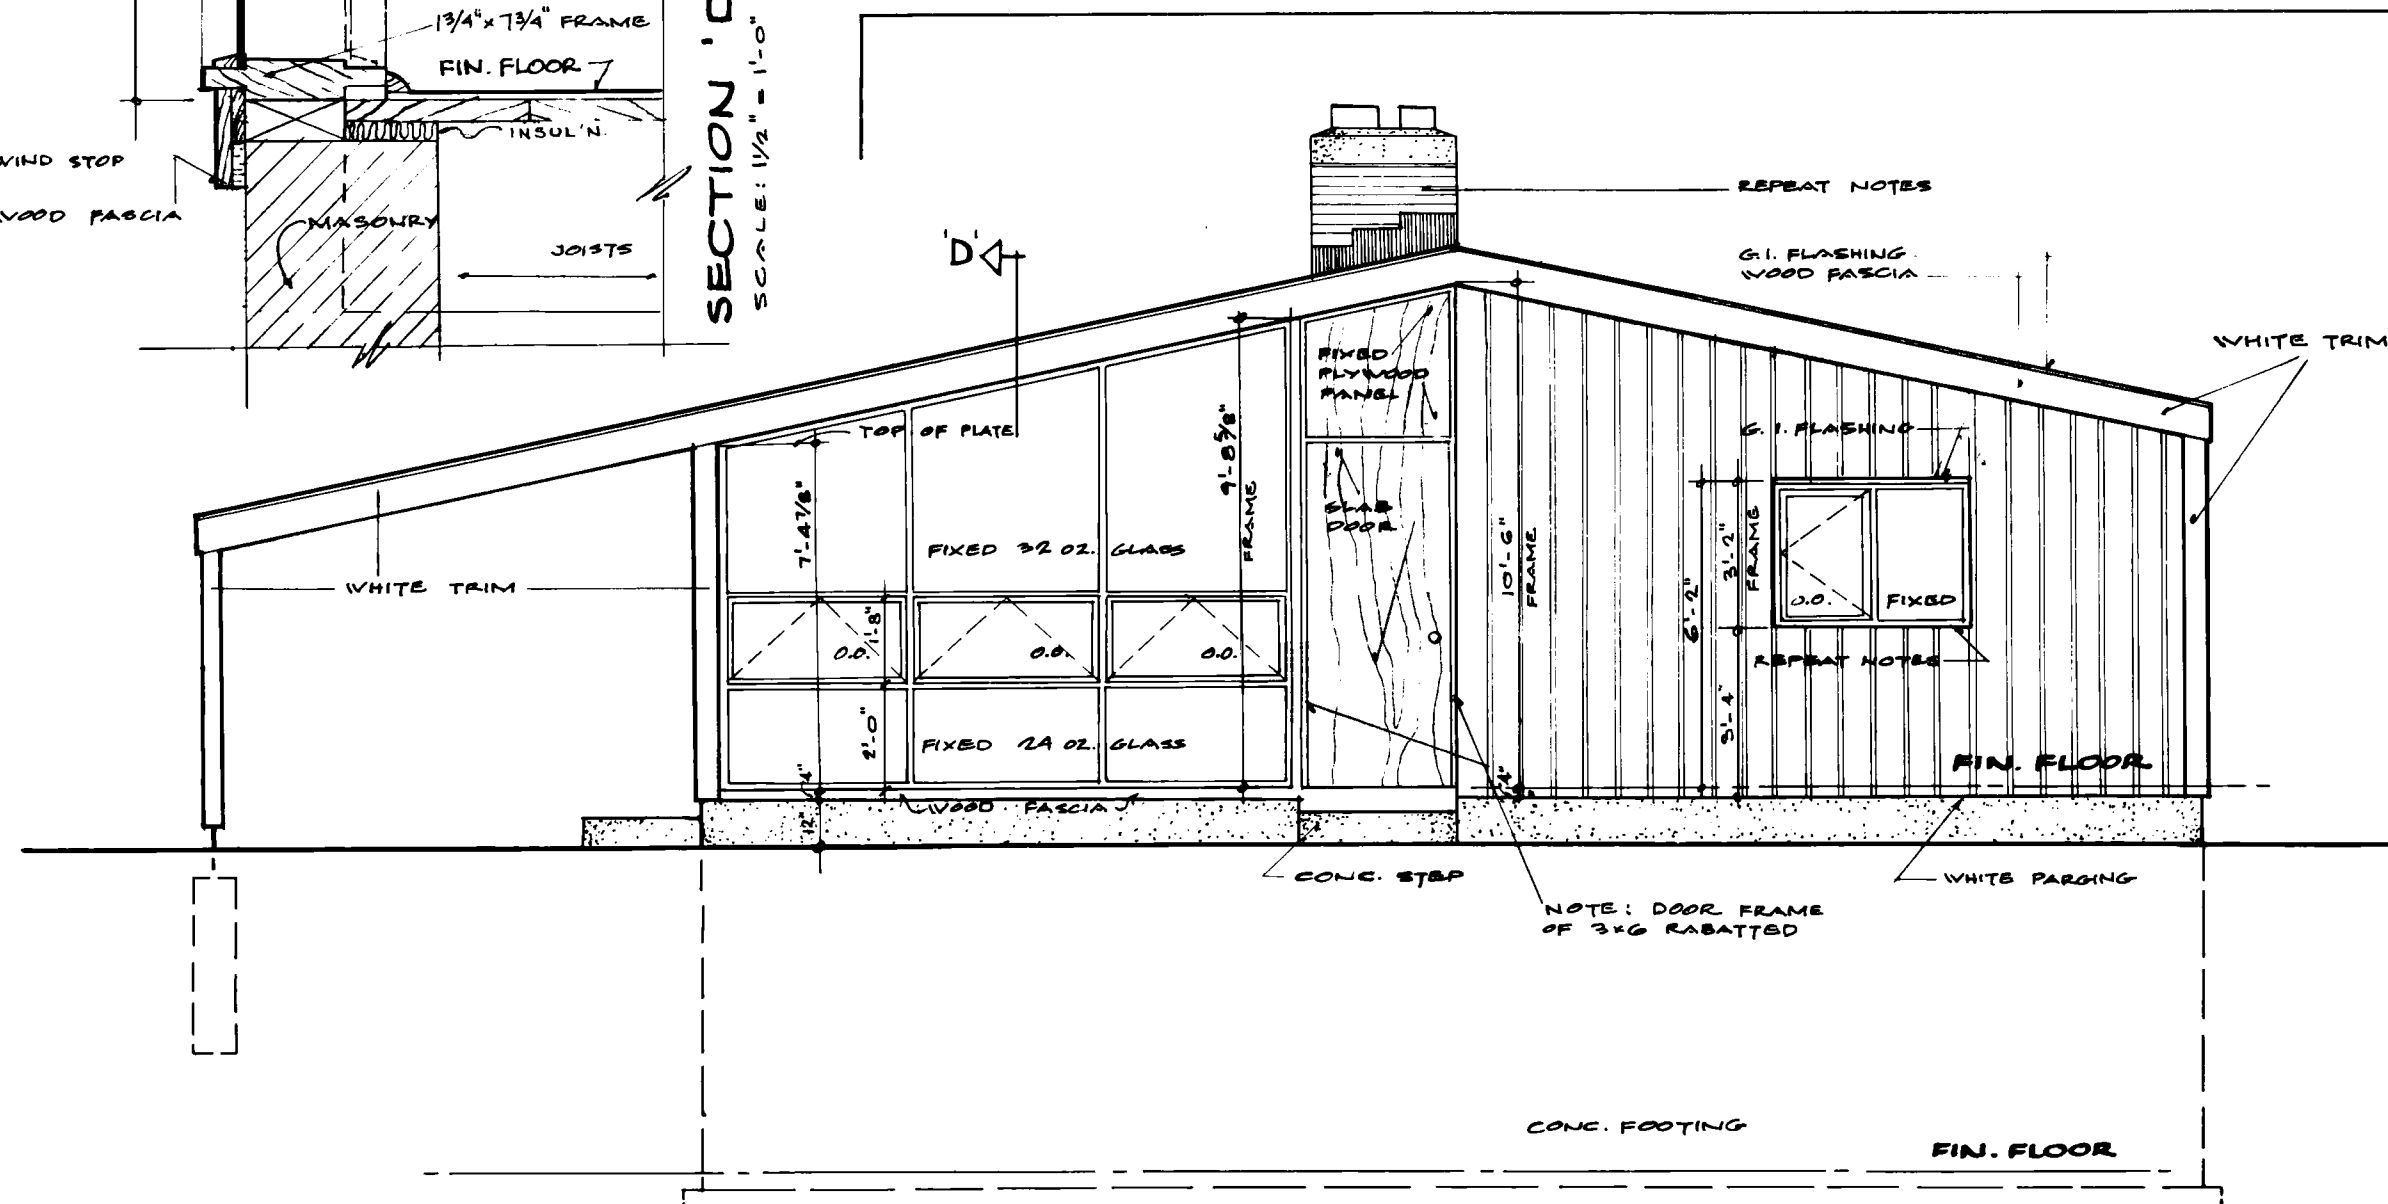

FRONT ELEVATION
SCALE: 1/4" = 1'-0"

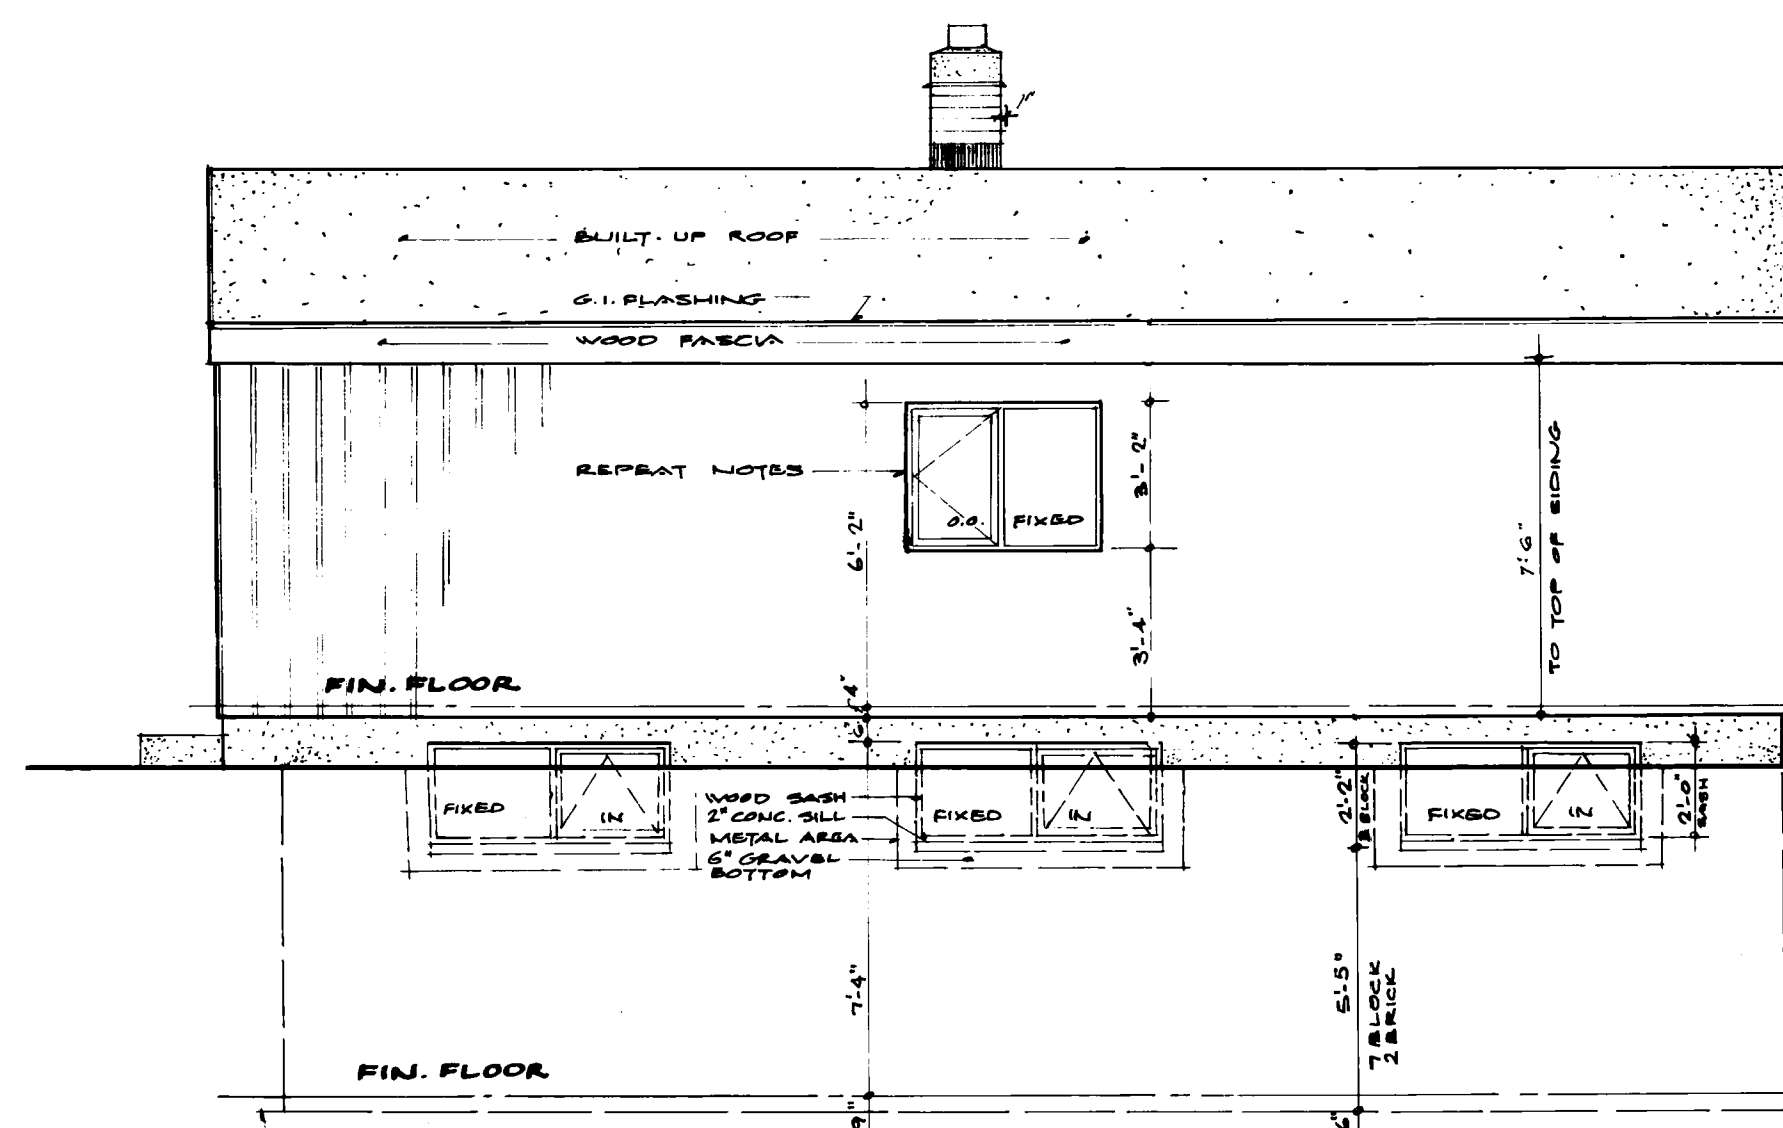

RIGHT ELEVATION
SCALE: 1/4" = 1'-0"

5/4/58 J.L.D.	Jan. 2/59 GENERAL 3/13/60 DETAIL 'D' AND FOUNDATION FASCIA DATE NHA STDS CHKE BY DATE REVISIONS	7-
	ARCHITECT J. L. DLATHERWICK	CAS.
	DATE June, 1958 DESIGN NO. SHEET NO.	B1
	285	2 OF 3
CENTRAL MORTGAGE AND HOUSING	CORPORATION	

