



Archived Content

Information identified as archived is provided for reference, research or recordkeeping purposes. It is not subject to the Government of Canada Web Standards and has not been altered or updated since it was archived. Some of this archived content is available only in one official language. Translation by CMHC can be requested and will be provided if demand is sufficient.

Contenu archivé

Le contenu identifié comme archivé est fourni à des fins de référence, de recherche ou de tenue des dossiers; il n'est pas assujetti aux normes Web du gouvernement du Canada. Aucune modification ou mise à jour n'y a été apportée depuis son archivage. Une partie du contenu archivé n'existe que dans une seule des langues officielles. La SCHL en fera la traduction dans l'autre langue officielle si la demande est suffisante.

COMPETITION SERIES

Project #: 301 E Number of Sheets: 2
Architect: Wilson & Newton, Ontario
1962

Number of Storeys: 2--no car accommodation
Single detached

Number of Bedrooms: 3

Fireplace? yes, in living/dining room

Basement: -Yes--unfinished
-Laundry tubs located

Cladding:

Primary: Brick

-

Secondary: Horizontal wood siding

-Clapboard in gable ends and dormer window

Other: N/A

Roof:

Materials: Asphalt shingles,

Shape: Gable

Special Features: Dormer window(s)

-One at rear

Easily accessible storage in roof space



-Accessible from bedrooms in low section of gable.

N/A




-

N/A

-

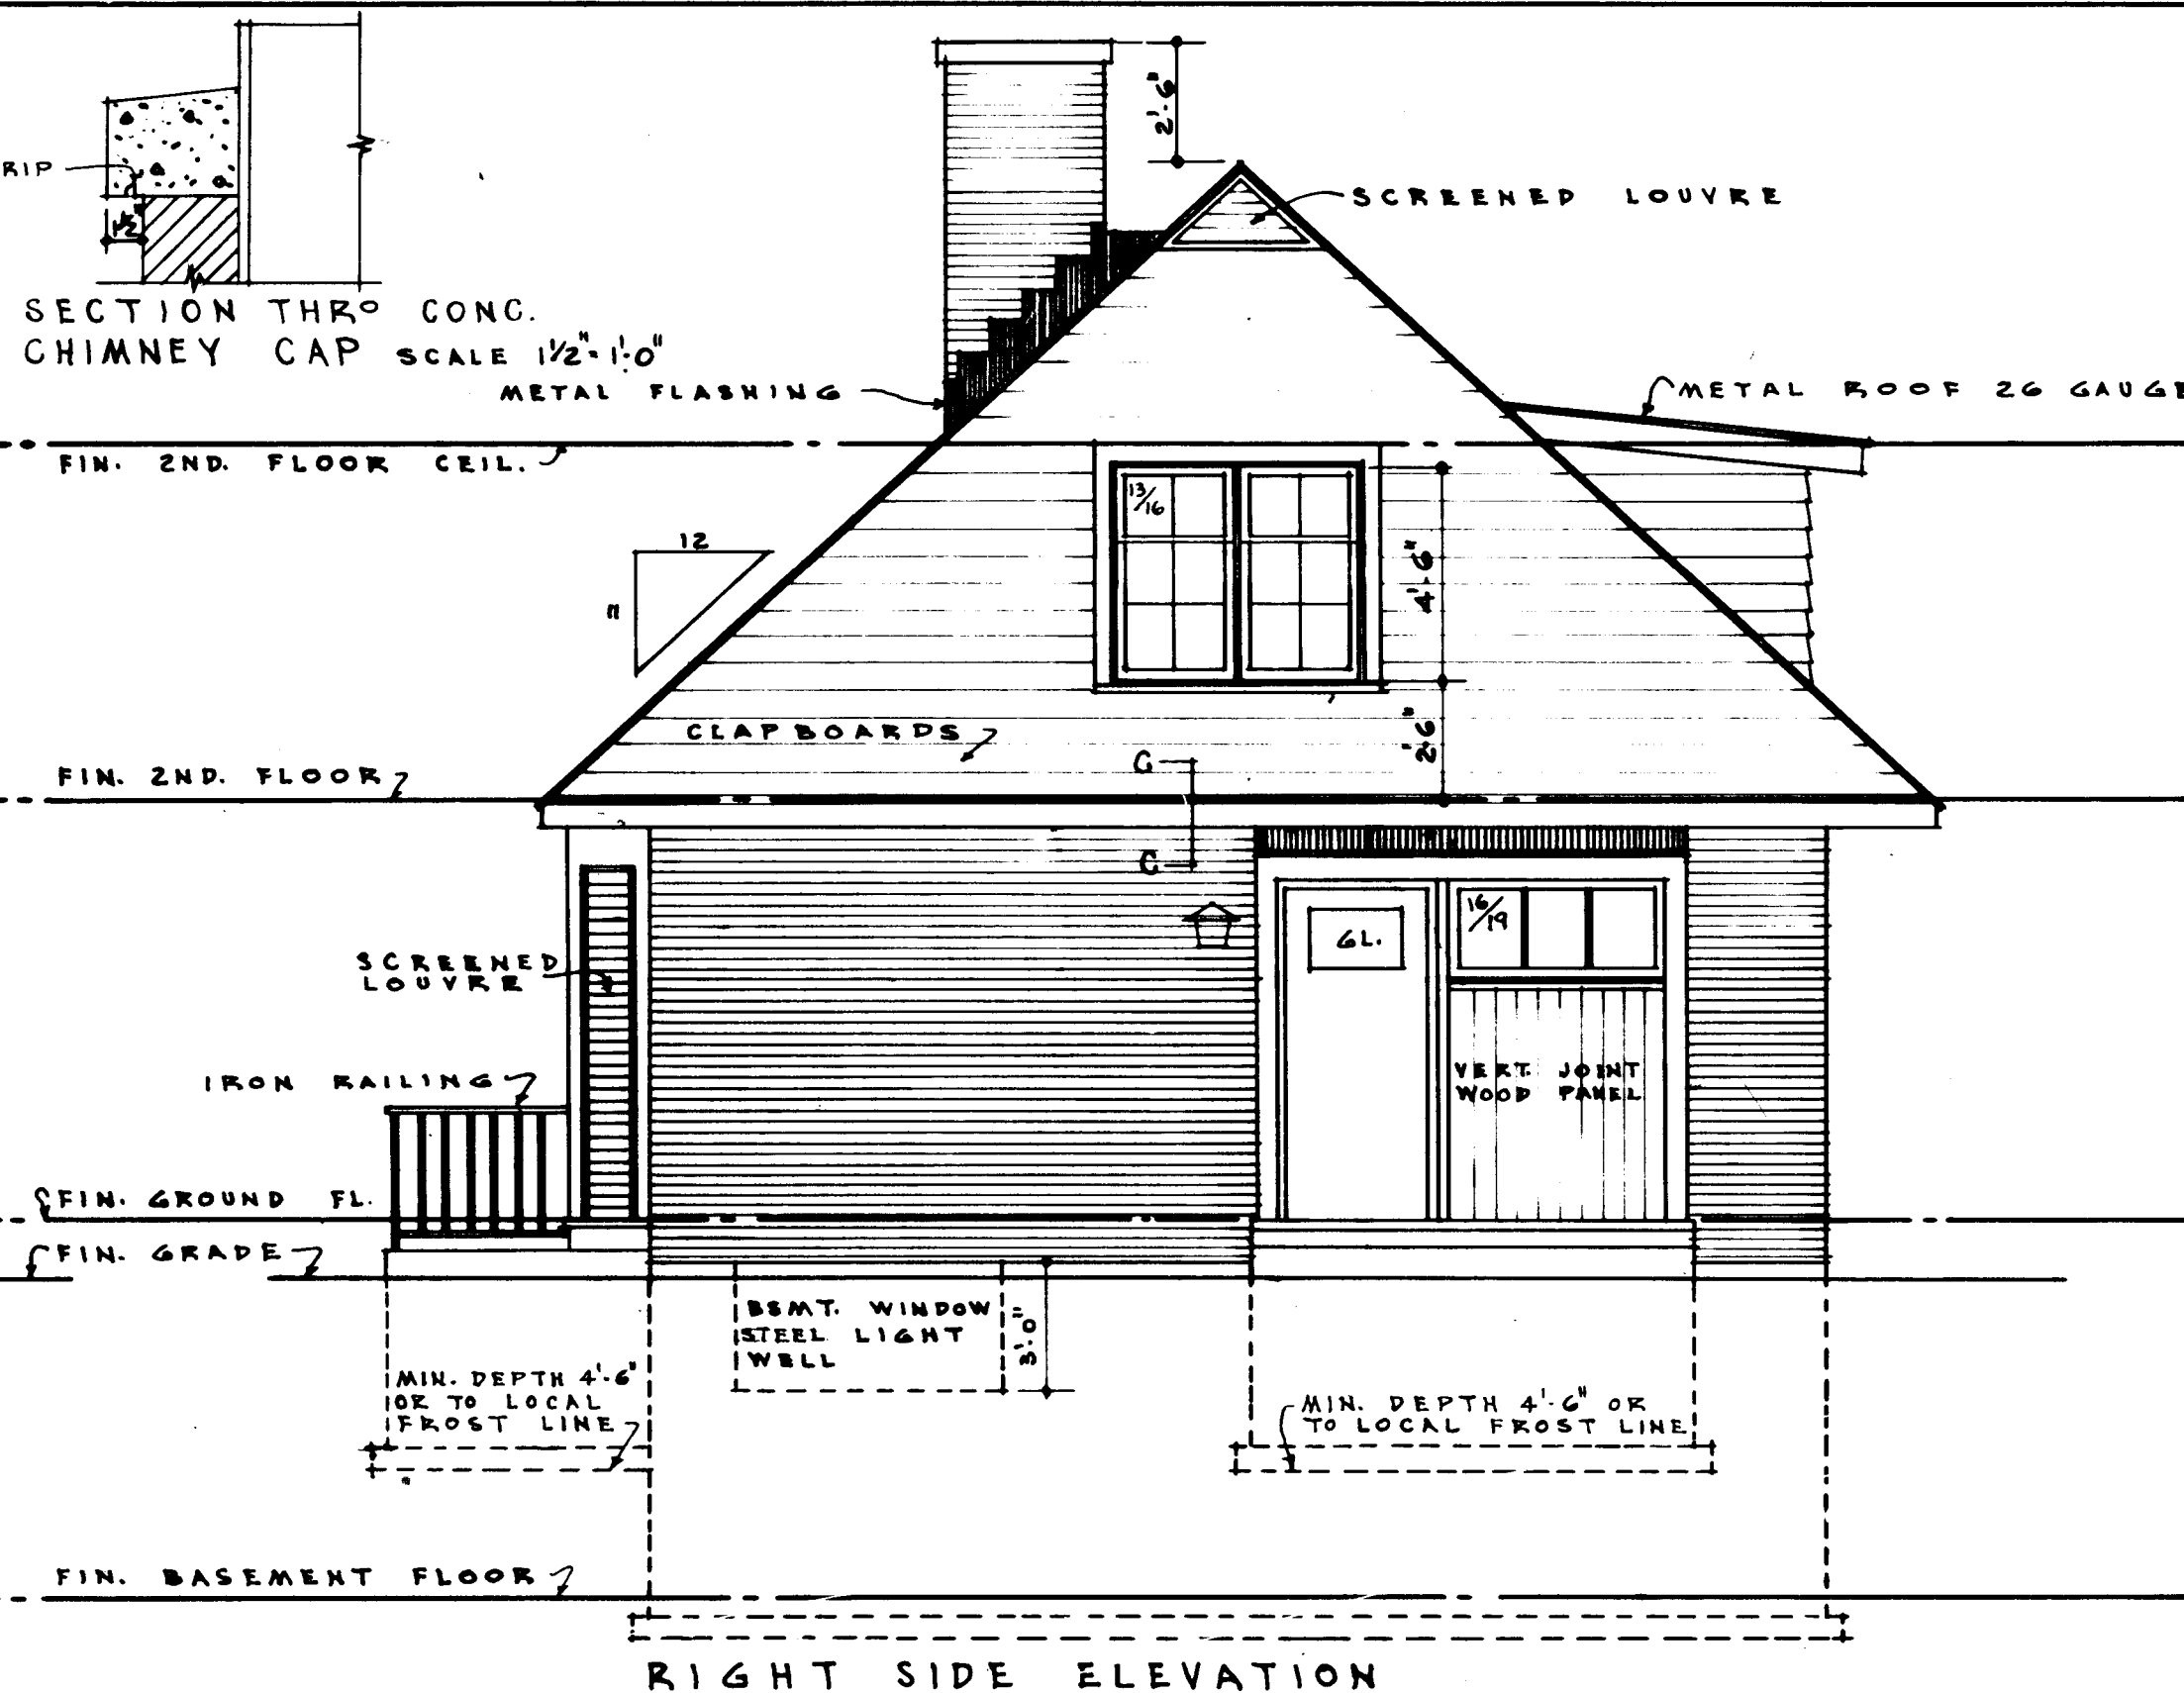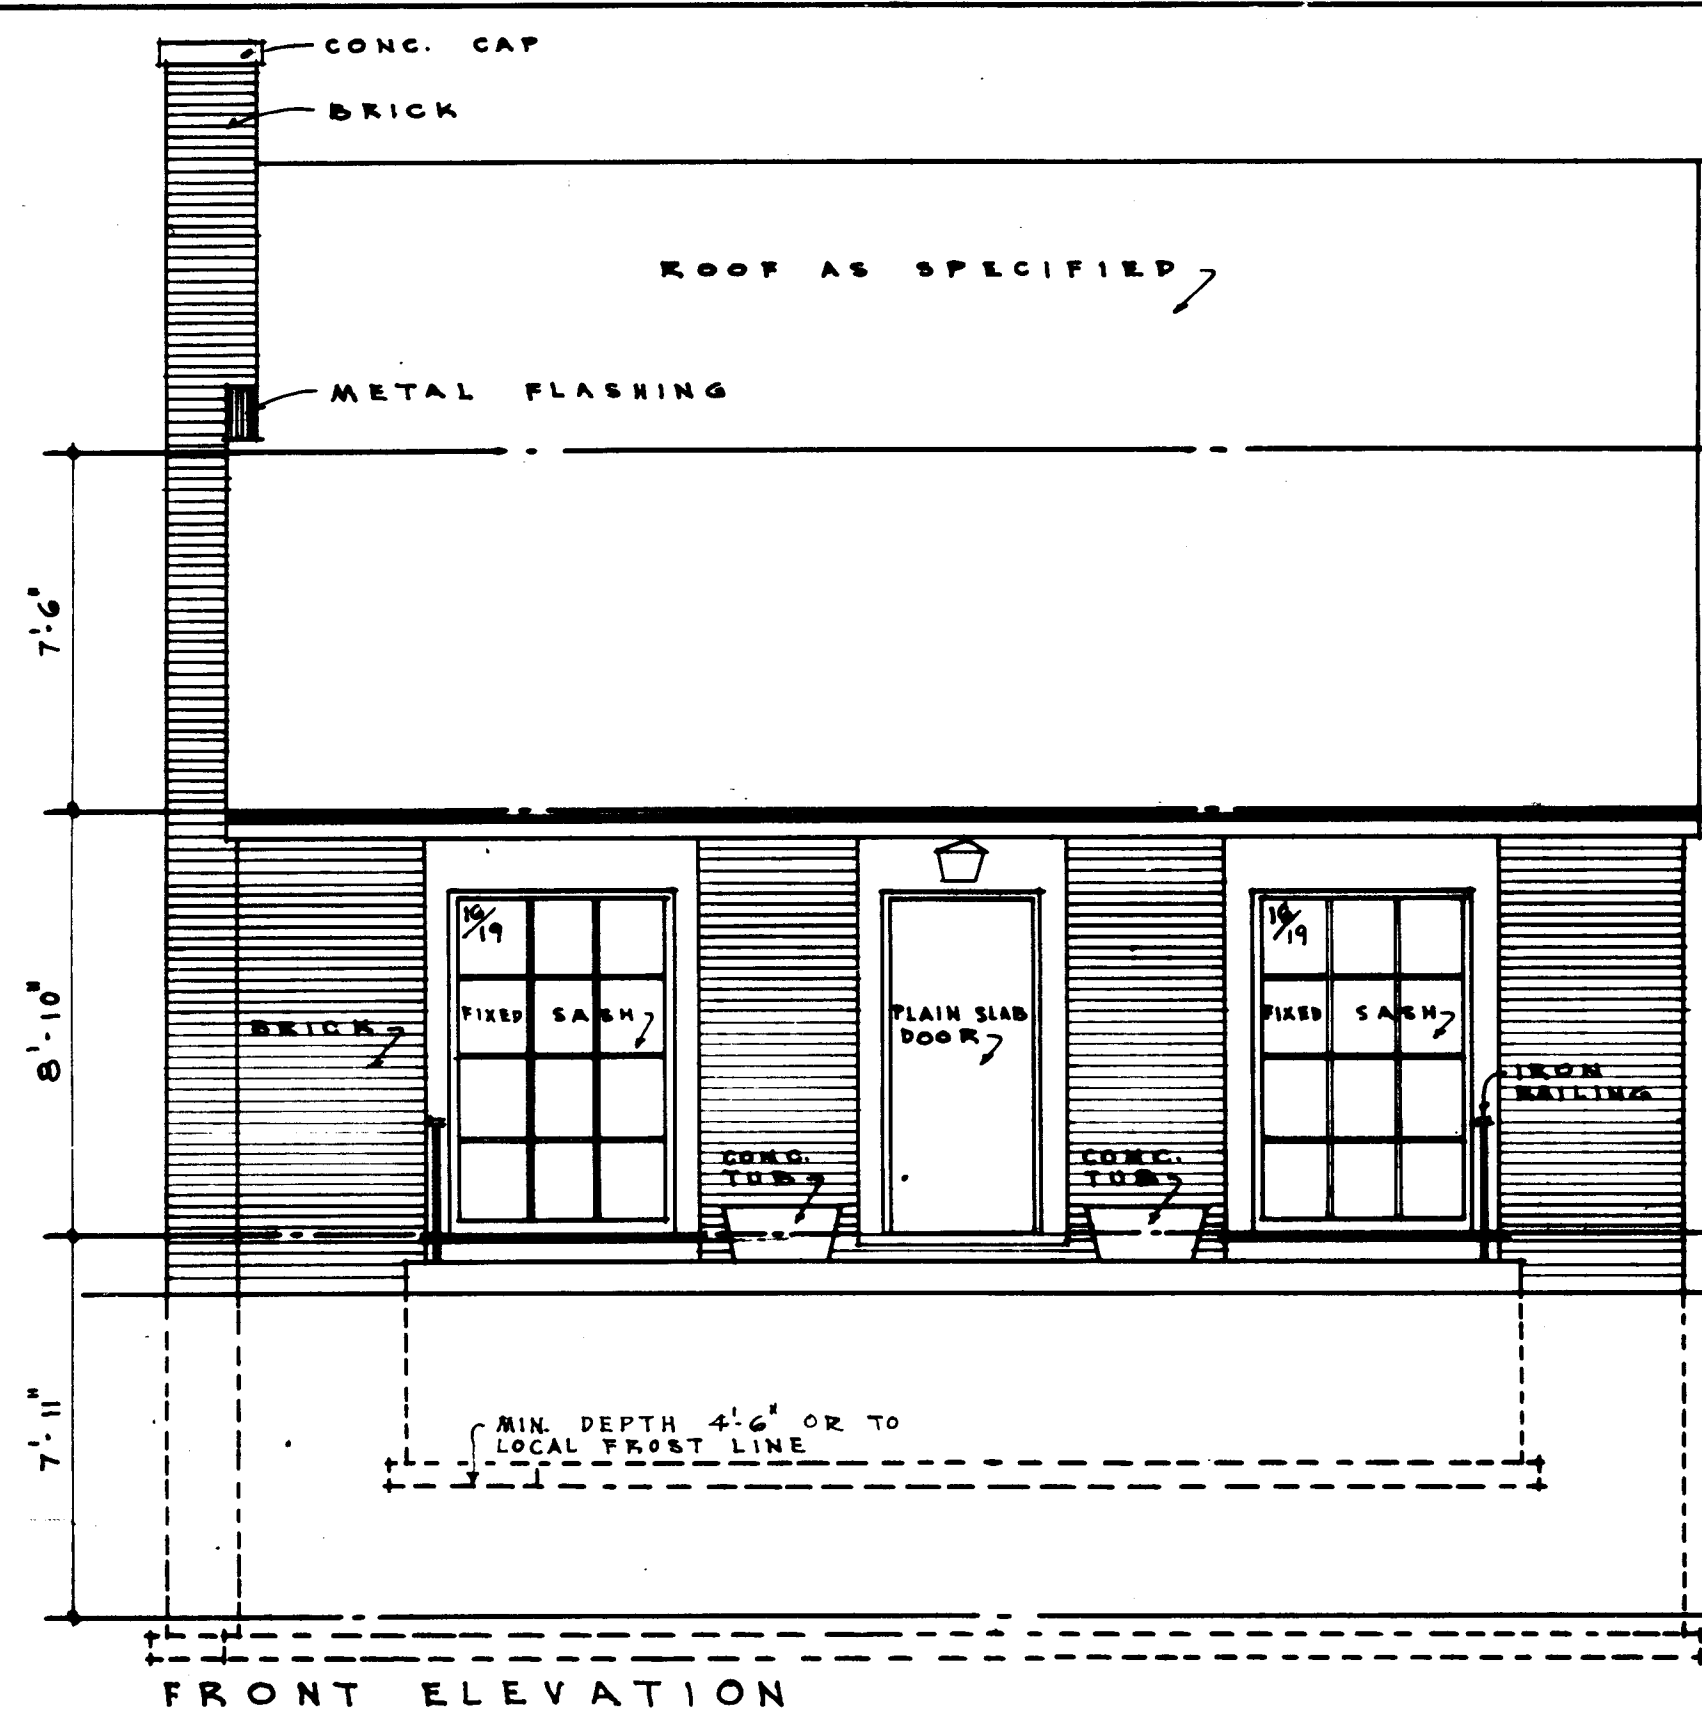

- ### GENERAL NOTES
1. OWNER IS REQUIRED TO FILL IN DIMENSIONS ON SITE PLAN AND SHOW DIRECTION OF NORTH, LOCATION OF GARAGE (IF ANY) AND MEANS OF ACCESS.
 2. FOOTINGS & FOUNDATIONS SHALL BE INCREASED IF REQUIRED BY LOCAL SOIL CONDITIONS.
 3. ALL WOOD LINTELS TO BE PLACED ON EDGE.
 4. ALL CLOSETS TO BE FITTED WITH SHELF AND ROD, LINEN CLOSET TO HAVE FIVE SHELVES.
 5. ALL DIMENSIONS ARE TAKEN FROM OUTSIDE FACE OF STUDS TO CENTRE OF PARTITIONS.
 6. MAXIMUM SNOW LOAD FOR ROOF IS 60 P.S.F. OF HORIZONTAL SURFACE, IN AREAS WHERE THIS LOAD IS EXCEEDED ROOF FRAMING SHALL BE INCREASED.
 7. MINIMUM LUMBER GRADE SHALL BE SPRUCE W.P.A. NO. 1 DIMENSION FOR JOISTS AND RAFTERS. THE SPECIES AND GRADE MENTIONED HERE IS TO ESTABLISH A MINIMUM, WHERE LOCAL GRADING RULES DIFFER FROM WESTERN PINE RULES LUMBER SHALL BE ASSESSED BY THE AUTHORITY HAVING JURISDICTION.

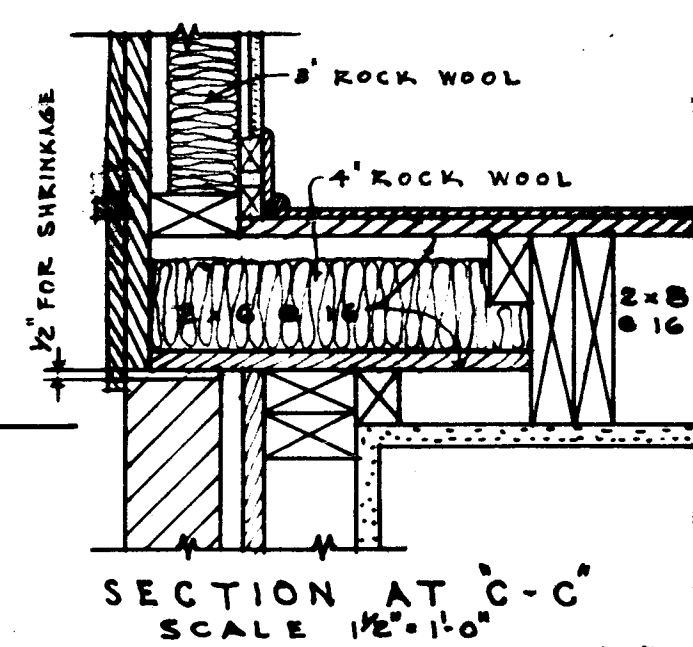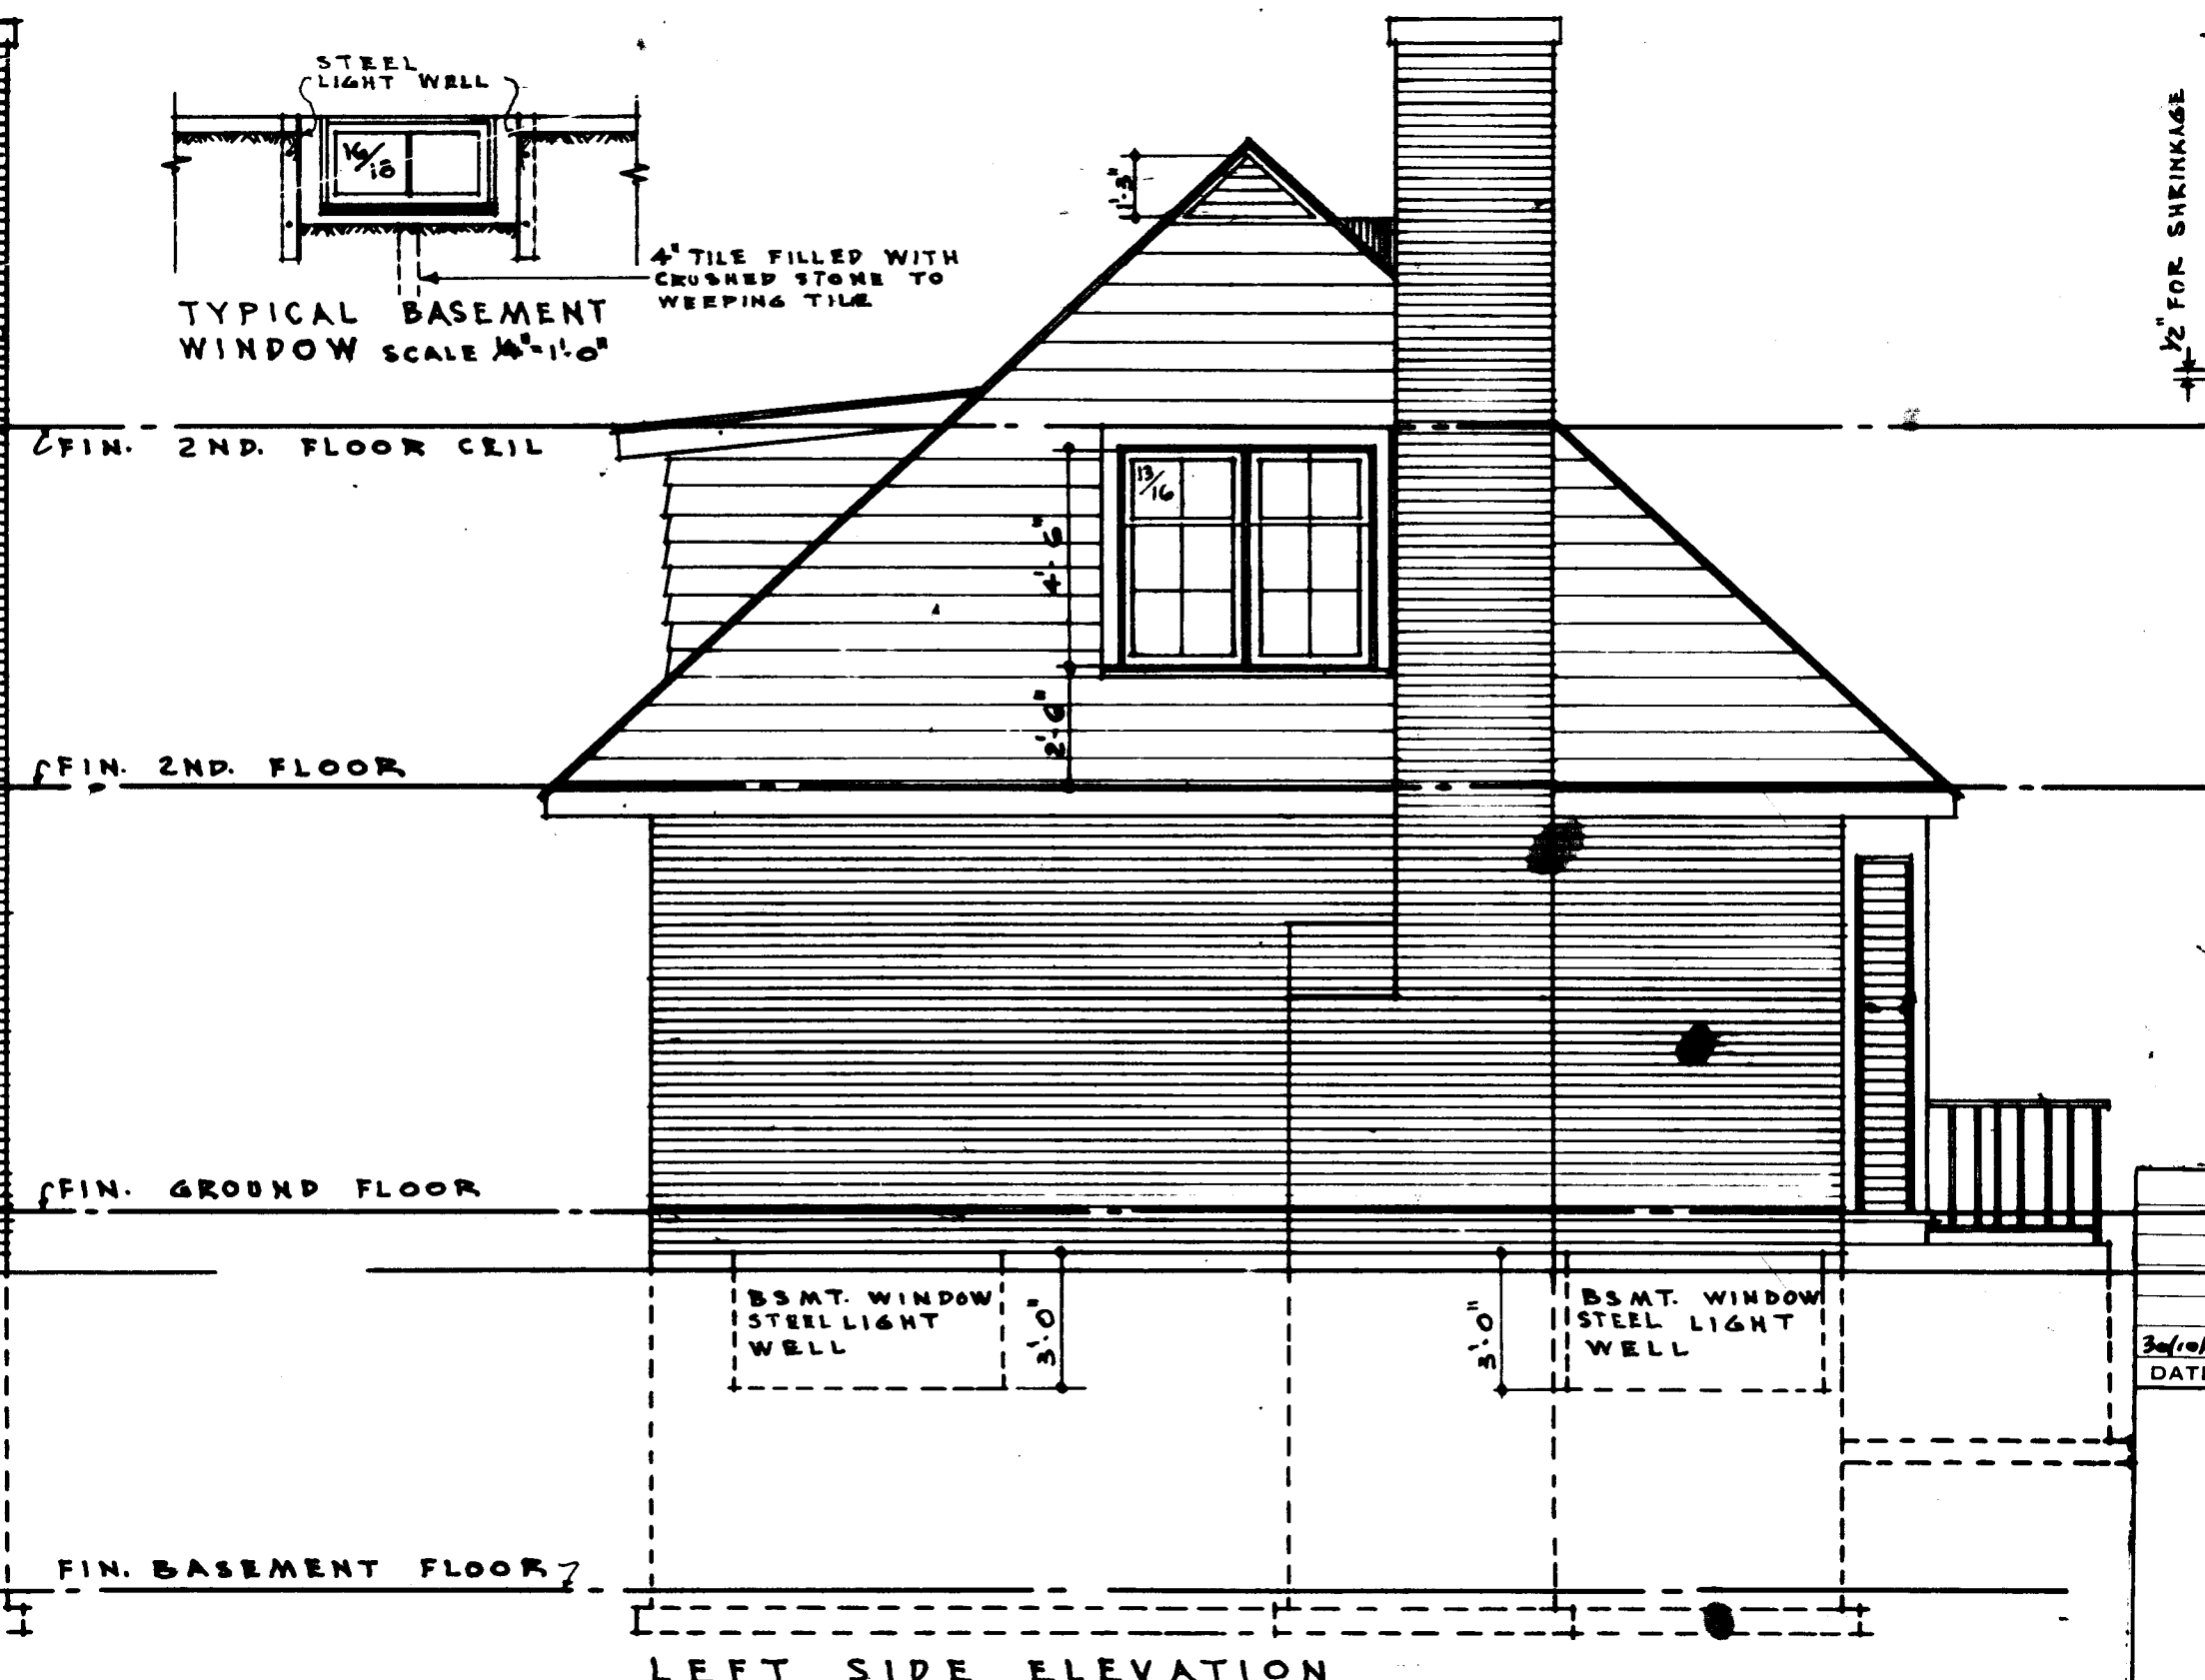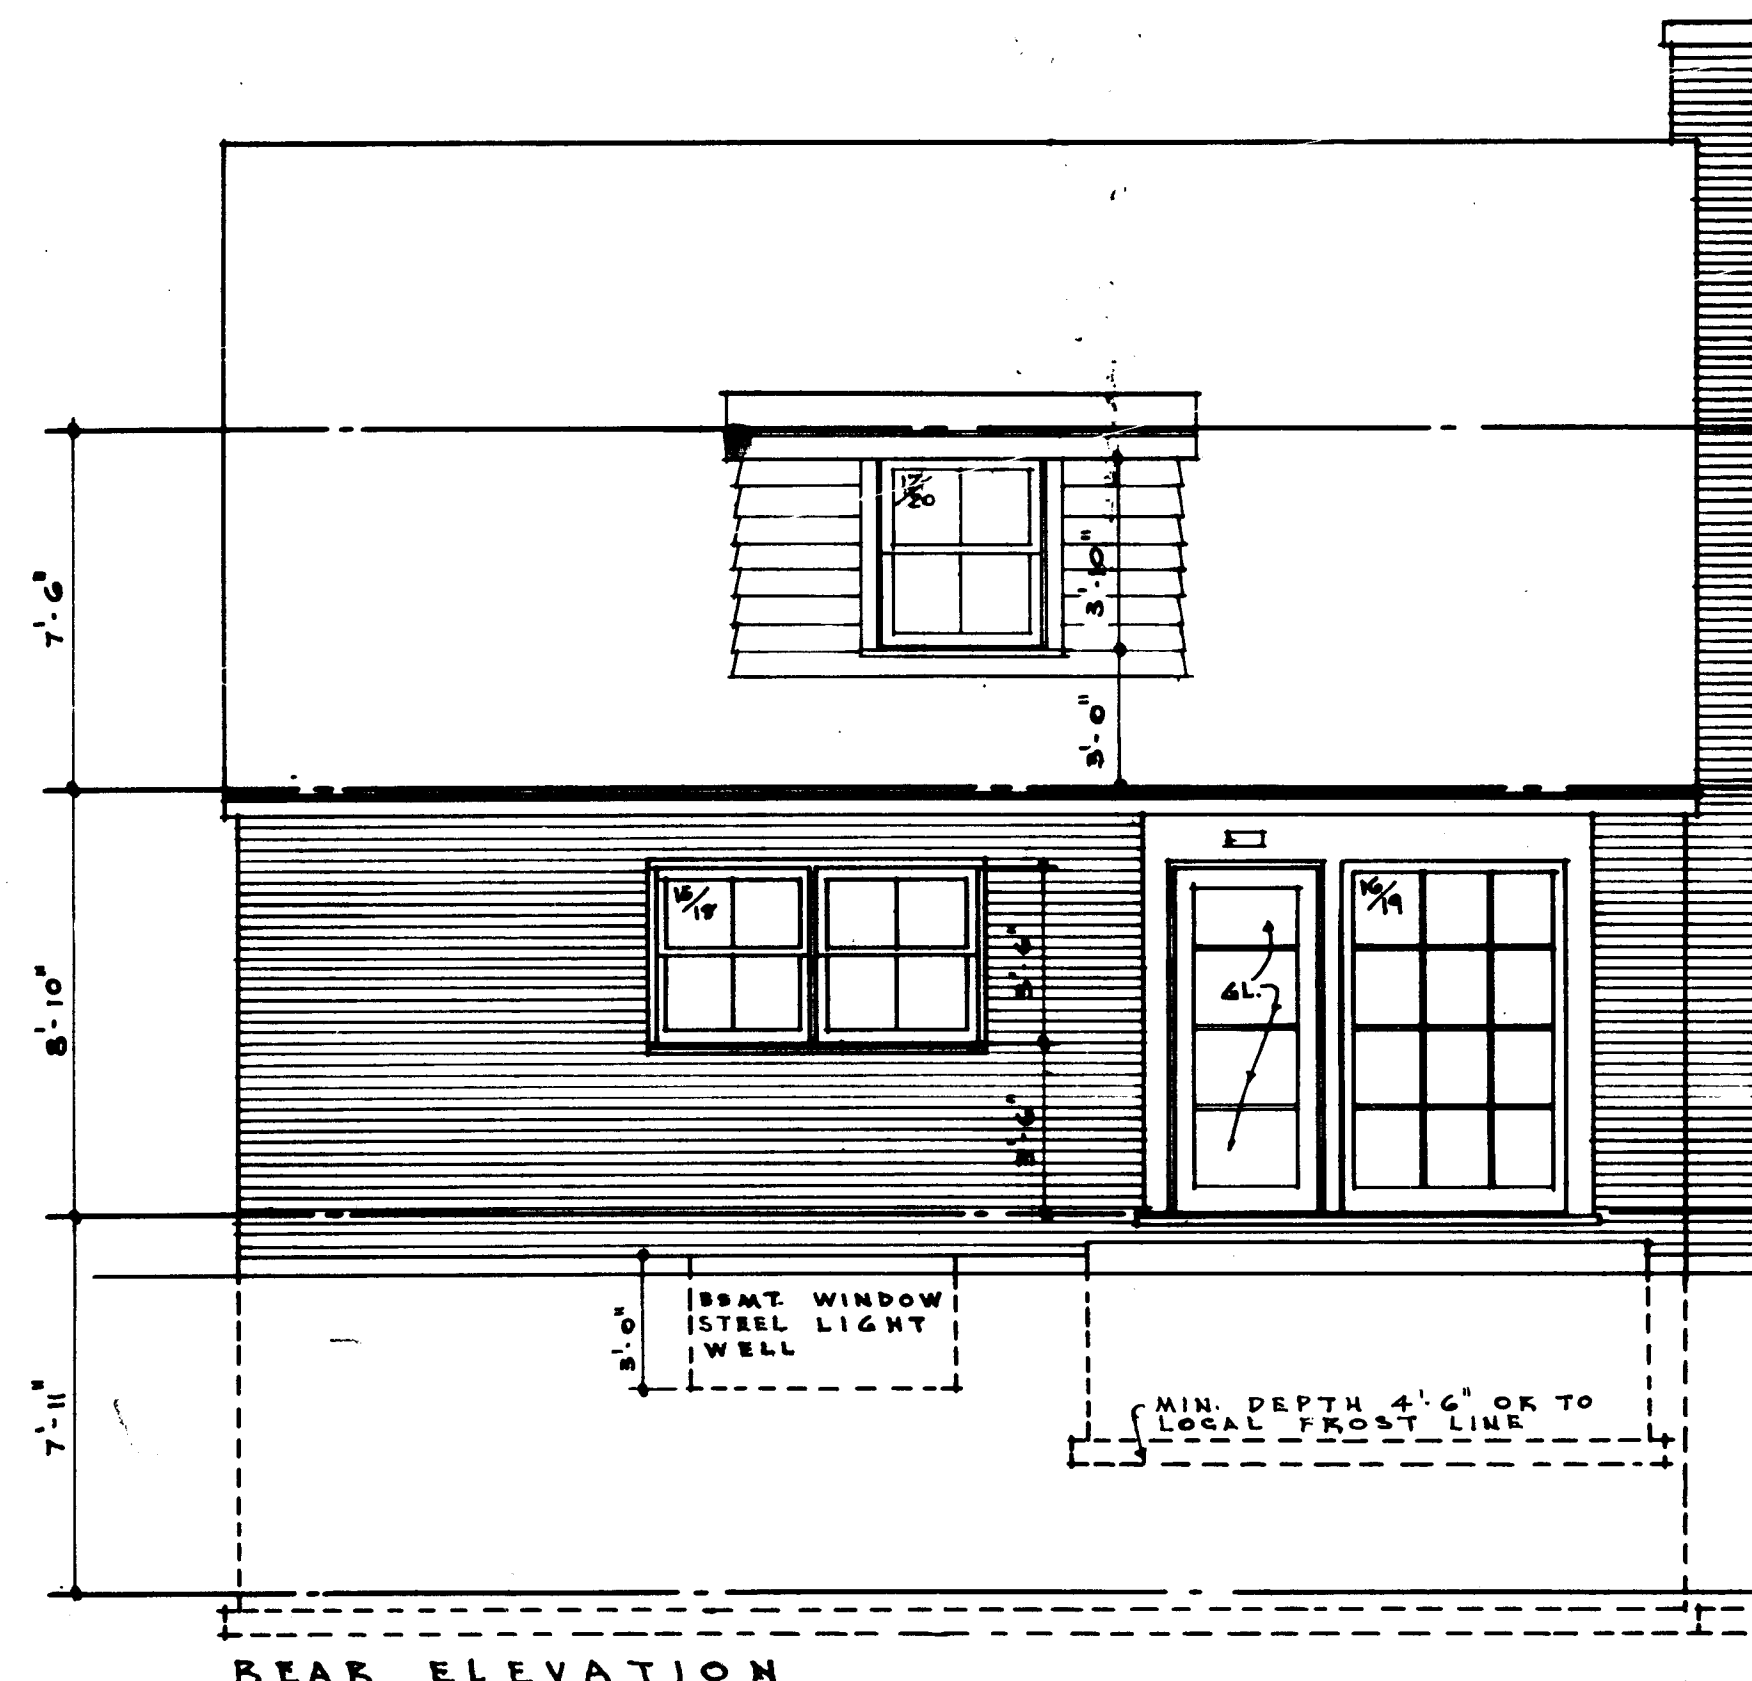

DATE	NHA. STDS. CHKD. BY	DATE	REVISIONS	BY
3/20/68	Wilson			
ARCHITECT				
WILSON AND NEWTON				
DATE				
DESIGN NO. SHEET NO.				
301				