



Archived Content

Information identified as archived is provided for reference, research or recordkeeping purposes. It is not subject to the Government of Canada Web Standards and has not been altered or updated since it was archived. Some of this archived content is available only in one official language. Translation by CMHC can be requested and will be provided if demand is sufficient.

Contenu archivé

Le contenu identifié comme archivé est fourni à des fins de référence, de recherche ou de tenue des dossiers; il n'est pas assujetti aux normes Web du gouvernement du Canada. Aucune modification ou mise à jour n'y a été apportée depuis son archivage. Une partie du contenu archivé n'existe que dans une seule des langues officielles. La SCHL en fera la traduction dans l'autre langue officielle si la demande est suffisante.

COMPETITION SERIES

Project #: 316 Both Number of Sheets: 2
Architect: H. Fleiss, Ontario
1954

Number of Storeys: 2--no car accommodation
Single detached

Number of Bedrooms: 3

Fireplace? no,

Basement: -Yes--unfinished
-Laundry tubs located

Cladding:

Primary: Brick

-

Secondary: Vertical wood siding

-In gable ends and front door accent panels

Other: N/A

Roof:

Materials: Asphalt shingles, 2nd floor above roofline

Shape: Gable

Special Features: Easily accessible storage in roof space

-Behind 2nd floor bedrooms

N/A


-

N/A


-

N/A


-

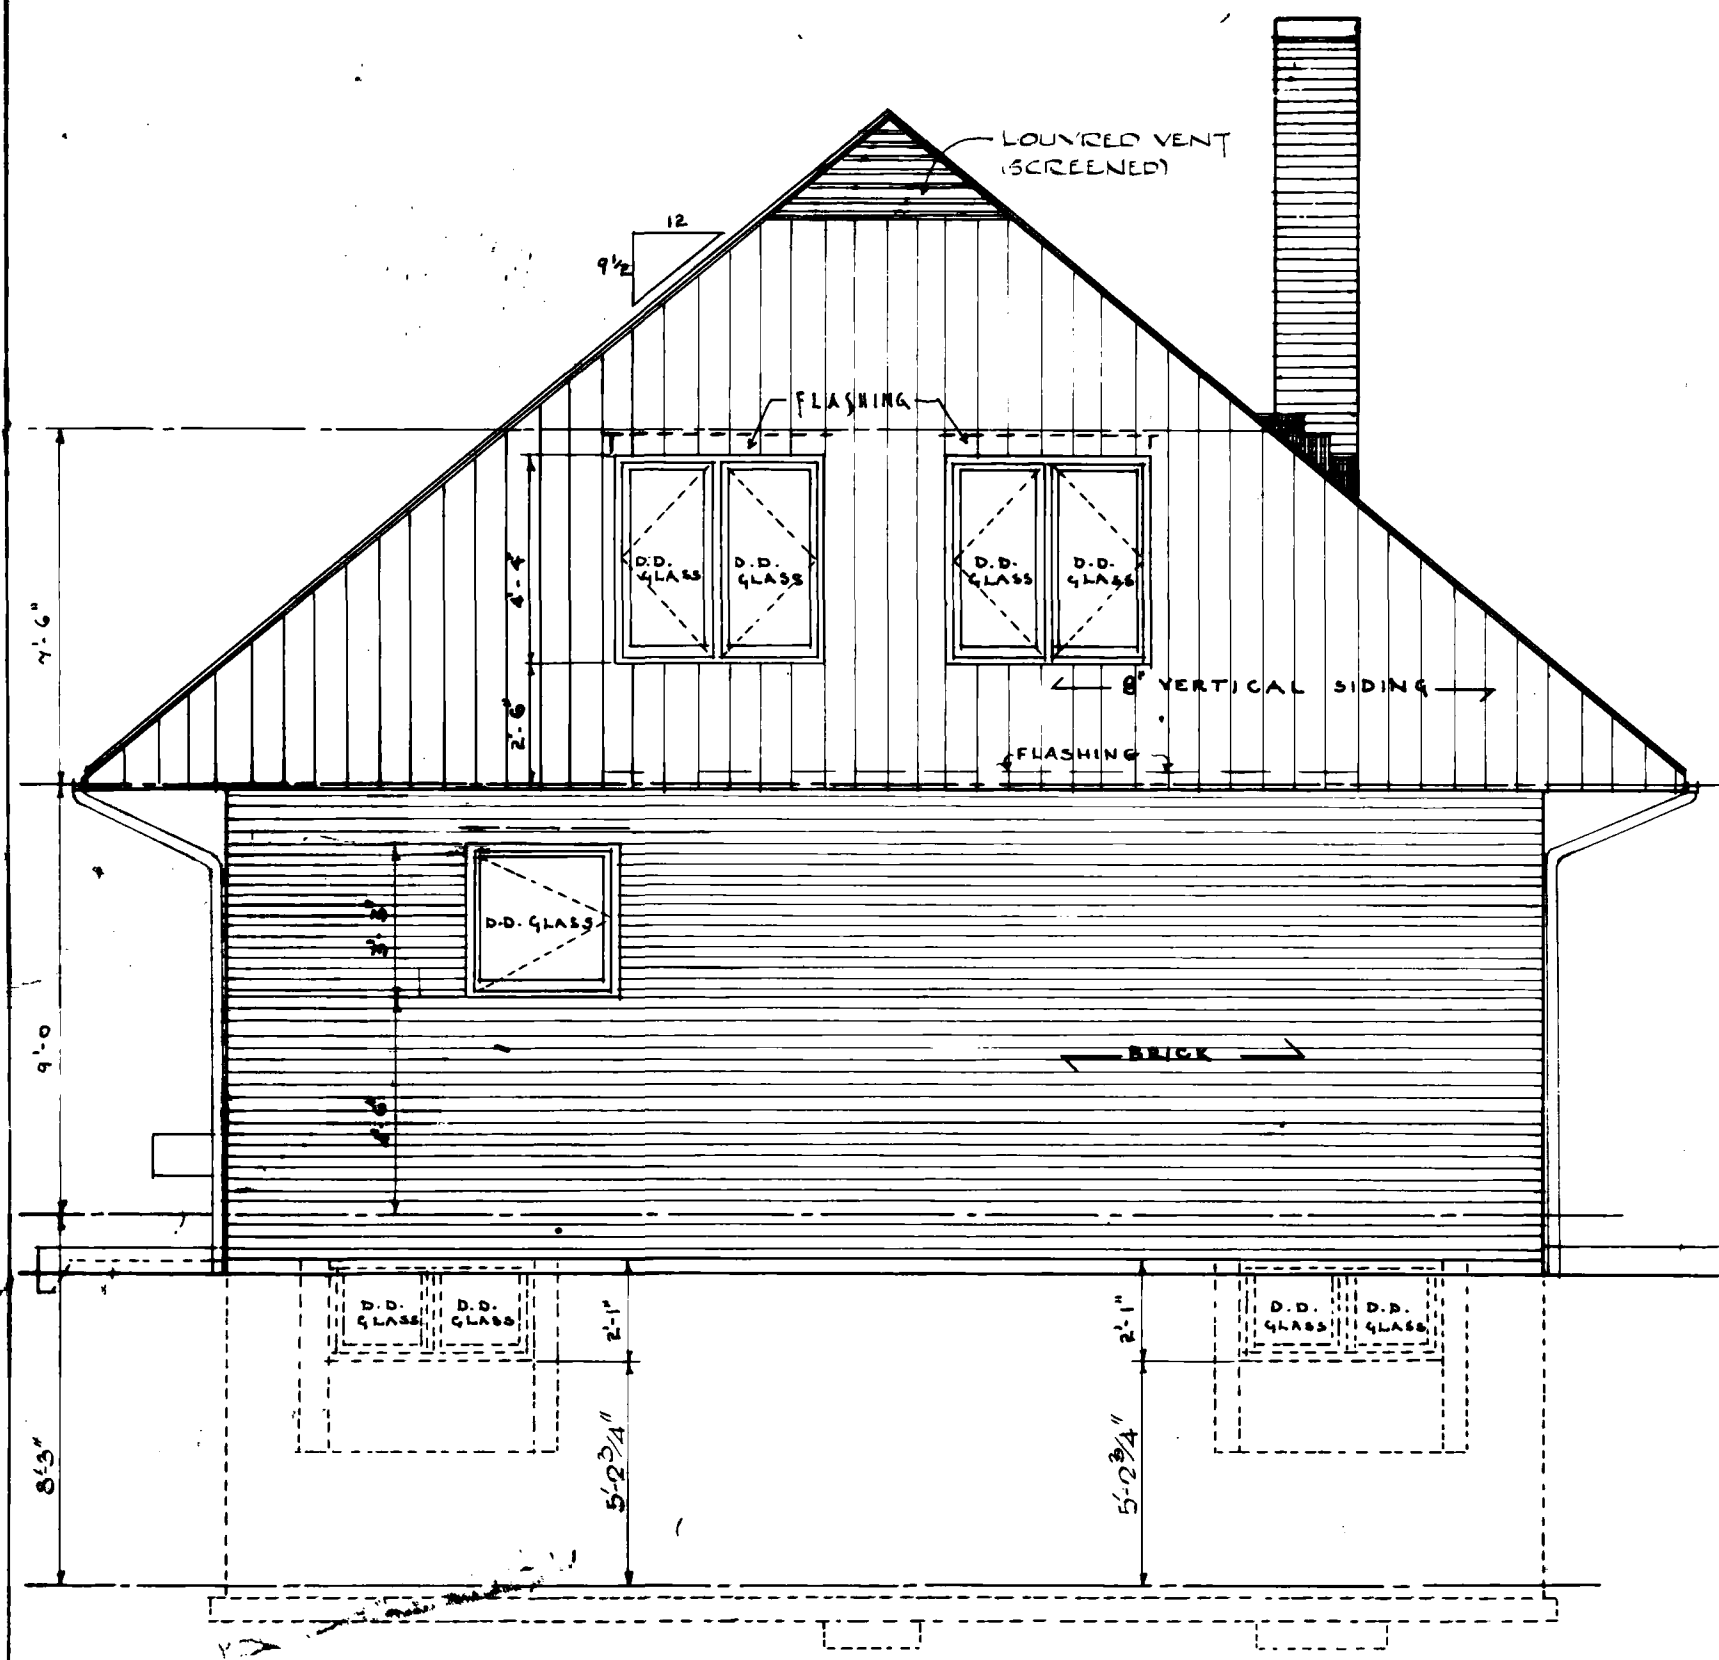


SIDE ELEVATION

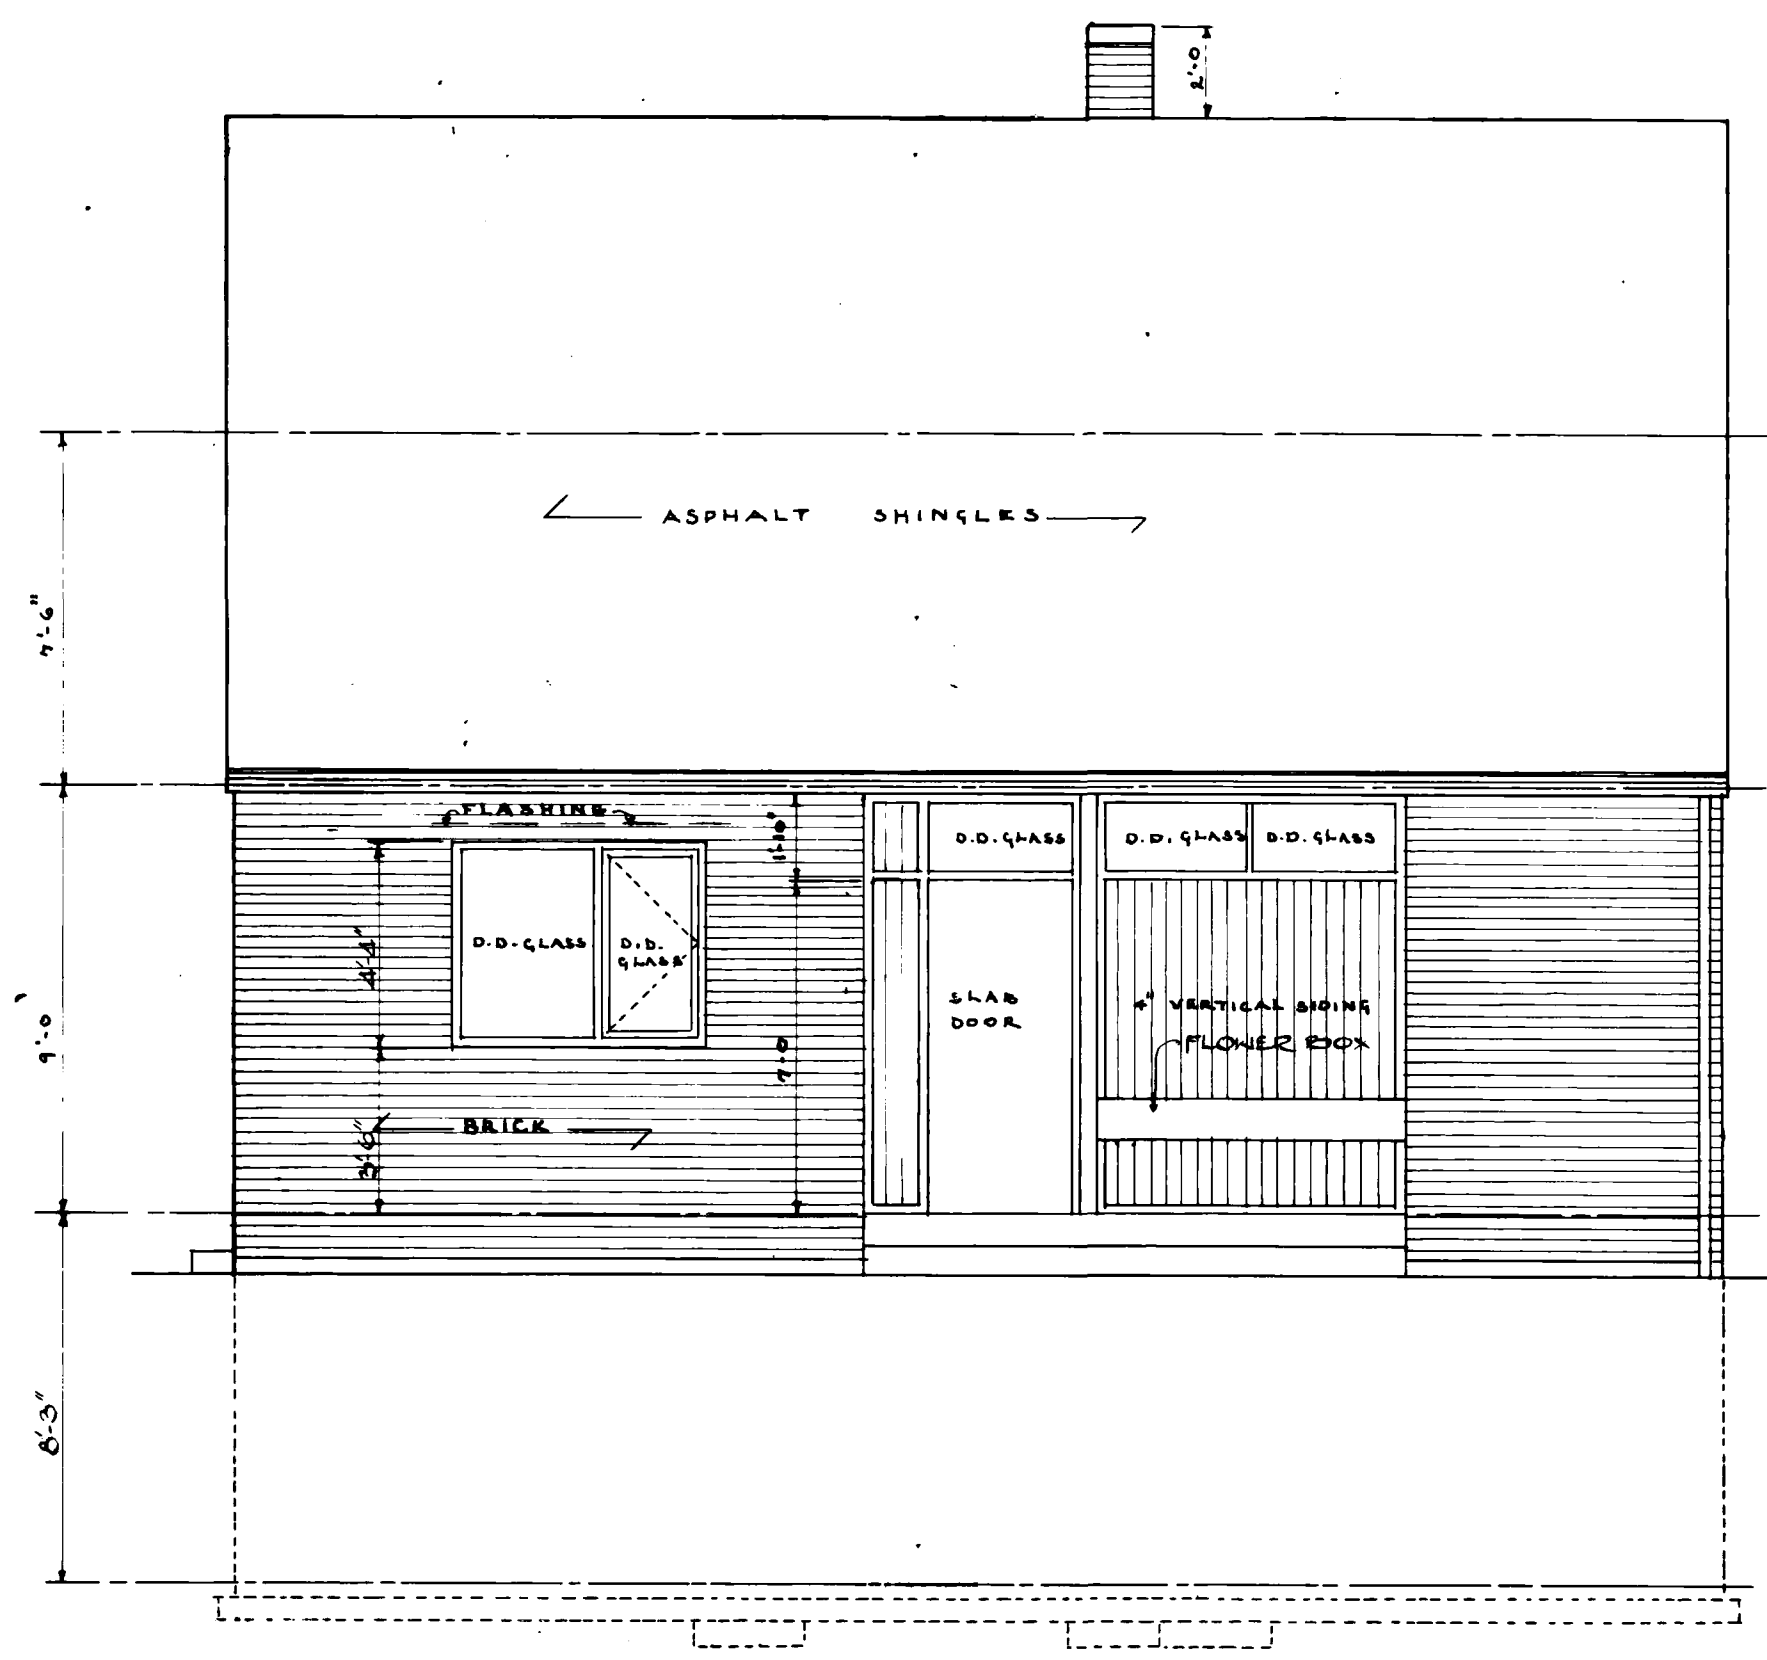

FRONT ELEVATION

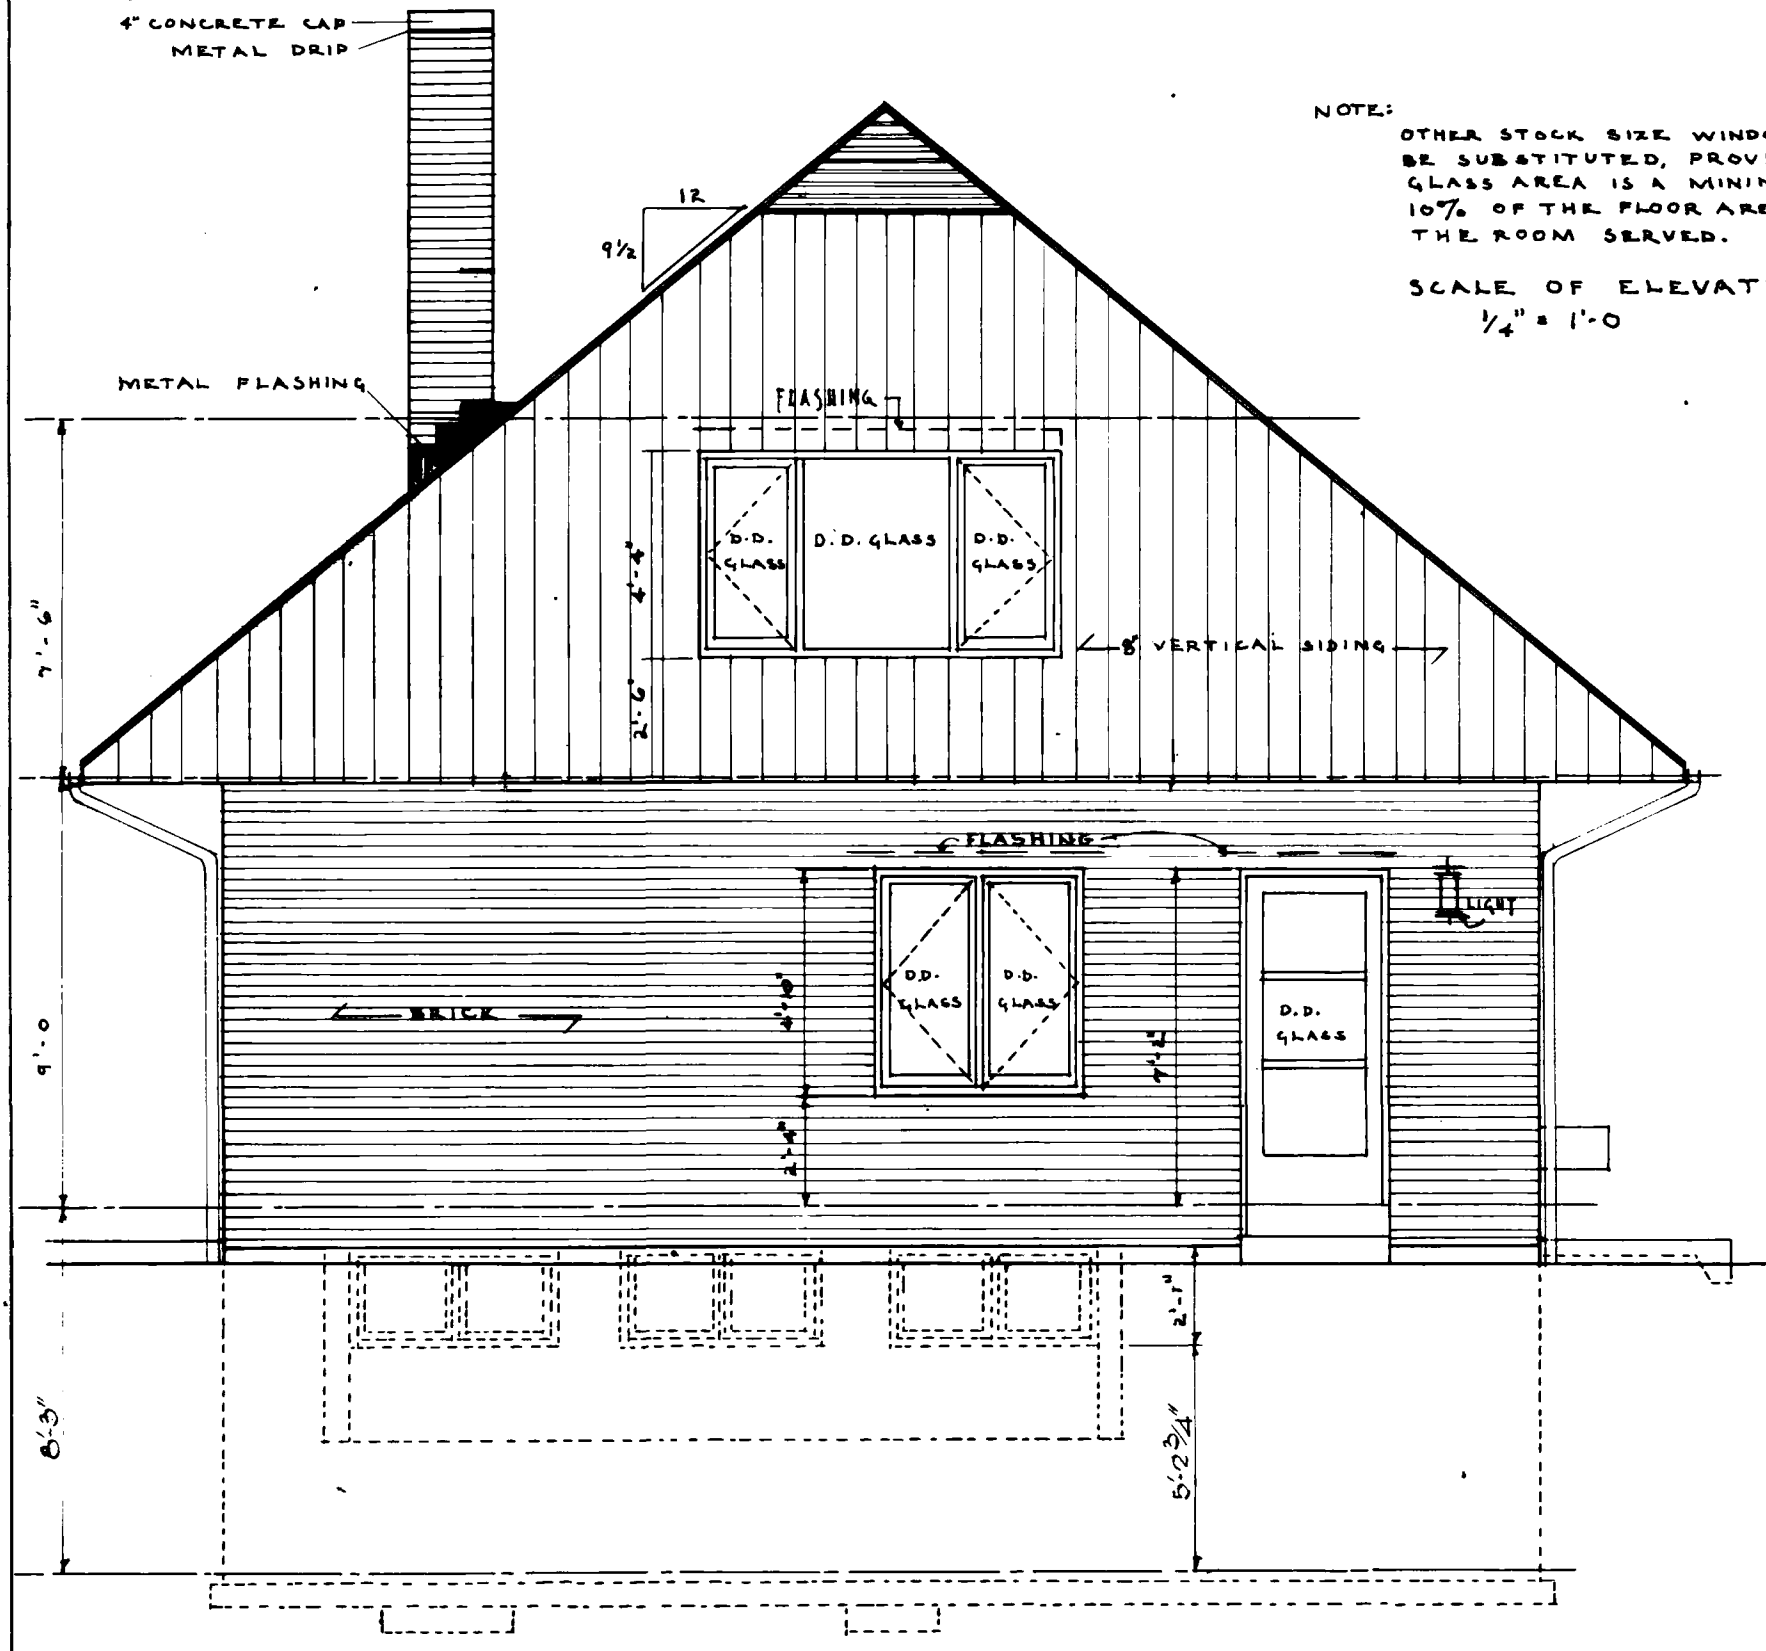


SIDE ELEVATION

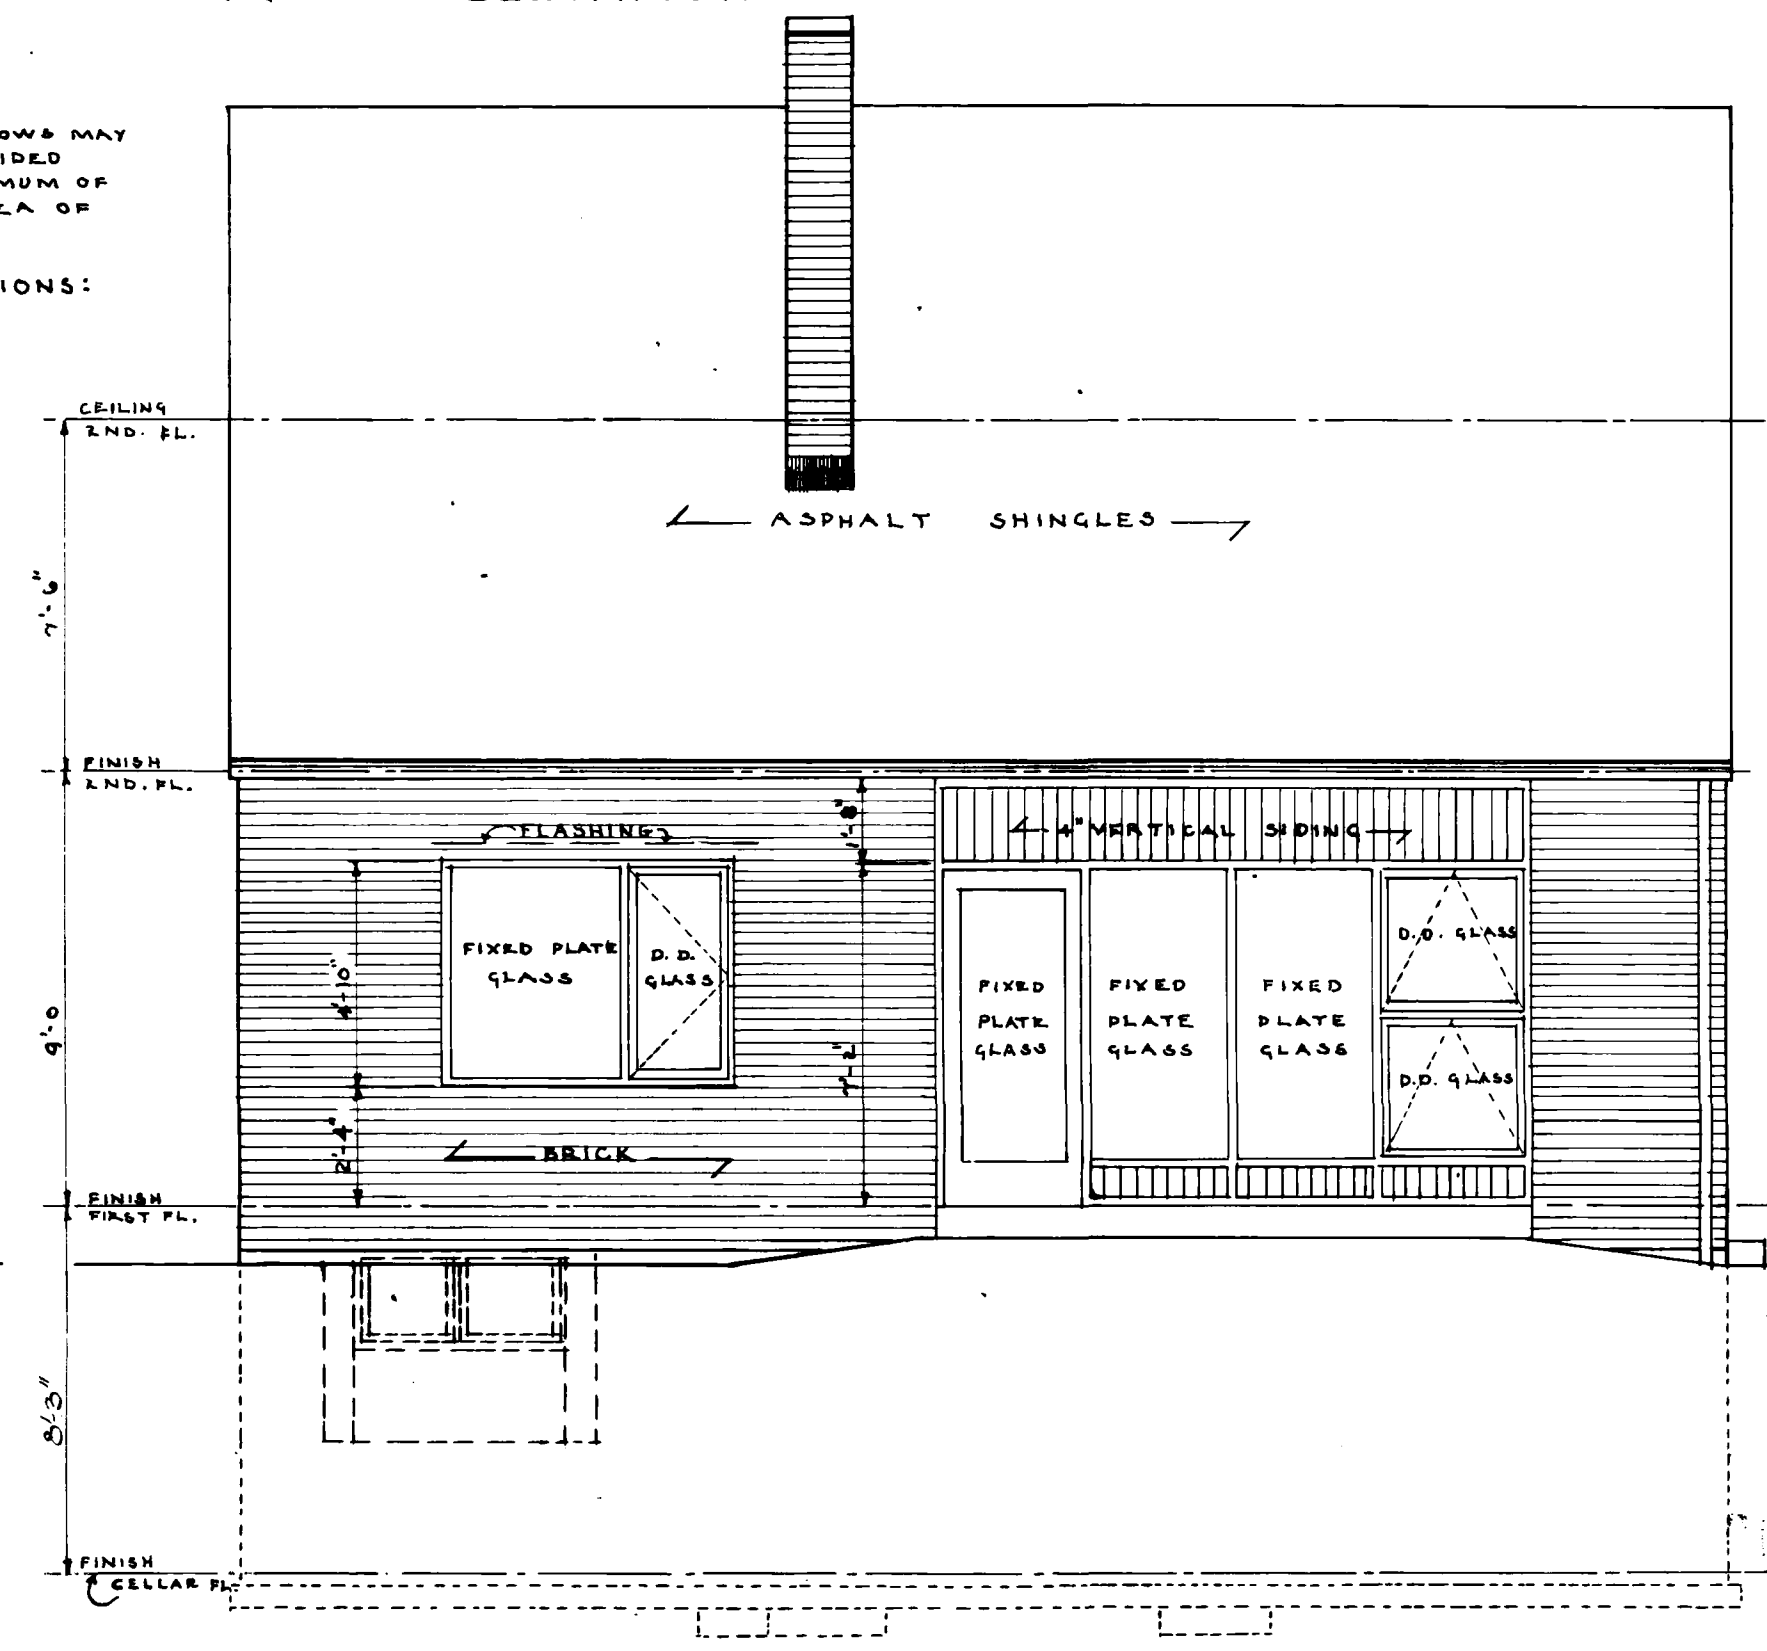

REAR ELEVATION

NOTE: OTHER STOCK SIZE WINDOWS MAY BE SUBSTITUTED, PROVIDED GLASS AREA IS A MINIMUM OF 10% OF THE FLOOR AREA OF THE ROOM SERVED.
SCALE OF ELEVATIONS: 1/4" = 1'-0"

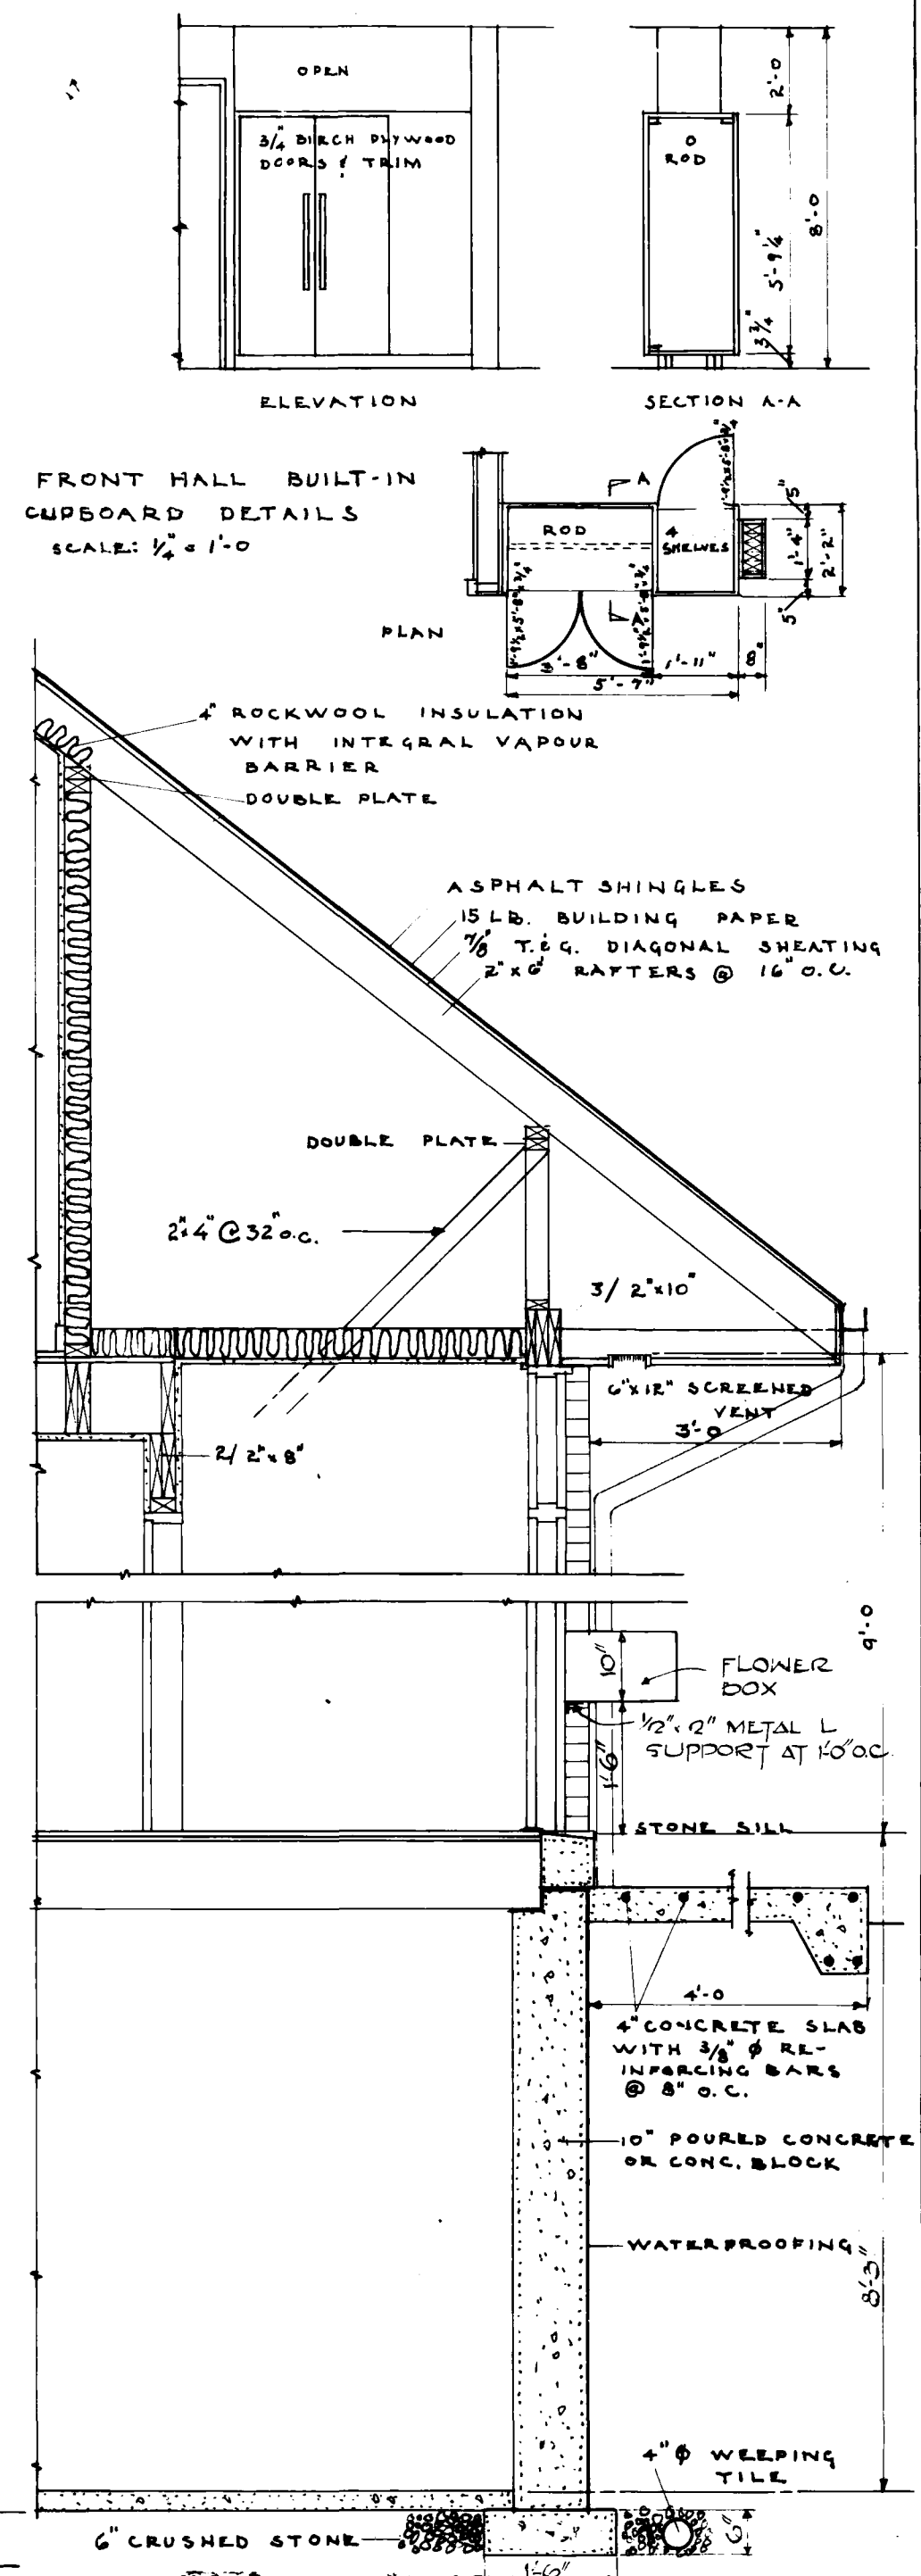

SECTION THROUGH VESTIBULE
SCALE: 1/4" = 1'-0"

754 REVISED
12/2/51 REVISED

GENERAL MORTGAGE AND HOUSING CORPORATION
H. FLEISS
1954 (APRIL)
1/4" = 1'-0"