



Archived Content

Information identified as archived is provided for reference, research or recordkeeping purposes. It is not subject to the Government of Canada Web Standards and has not been altered or updated since it was archived. Some of this archived content is available only in one official language. Translation by CMHC can be requested and will be provided if demand is sufficient.

Contenu archivé

Le contenu identifié comme archivé est fourni à des fins de référence, de recherche ou de tenue des dossiers; il n'est pas assujéti aux normes Web du gouvernement du Canada. Aucune modification ou mise à jour n'y a été apportée depuis son archivage. Une partie du contenu archivé n'existe que dans une seule des langues officielles. La SCHL en fera la traduction dans l'autre langue officielle si la demande est suffisante.

COMPETITION SERIES

Project #: 412 Both Number of Sheets: 2
Architect: CMHC, in-house,
1956

Number of Storeys: 2--no car accommodation
Single detached
Number of Bedrooms: 4
Fireplace? no,

Basement: -Yes--unfinished
-Laundry tubs located

Cladding:
 Primary: Horizontal siding, unspecified
 -
 Secondary: Vertical wood siding
 -Or other material--in gable' ends and on dormer
 Other: Facebrick on chimney


Roof:
 Materials: Asphalt shingles,
 Shape: Gable

Special Features: Dormer window(s)
 -In stairwell


 Easily accessible storage in roof space
 -From upper bedrooms in lower part of gable

N/A
-


N/A
-

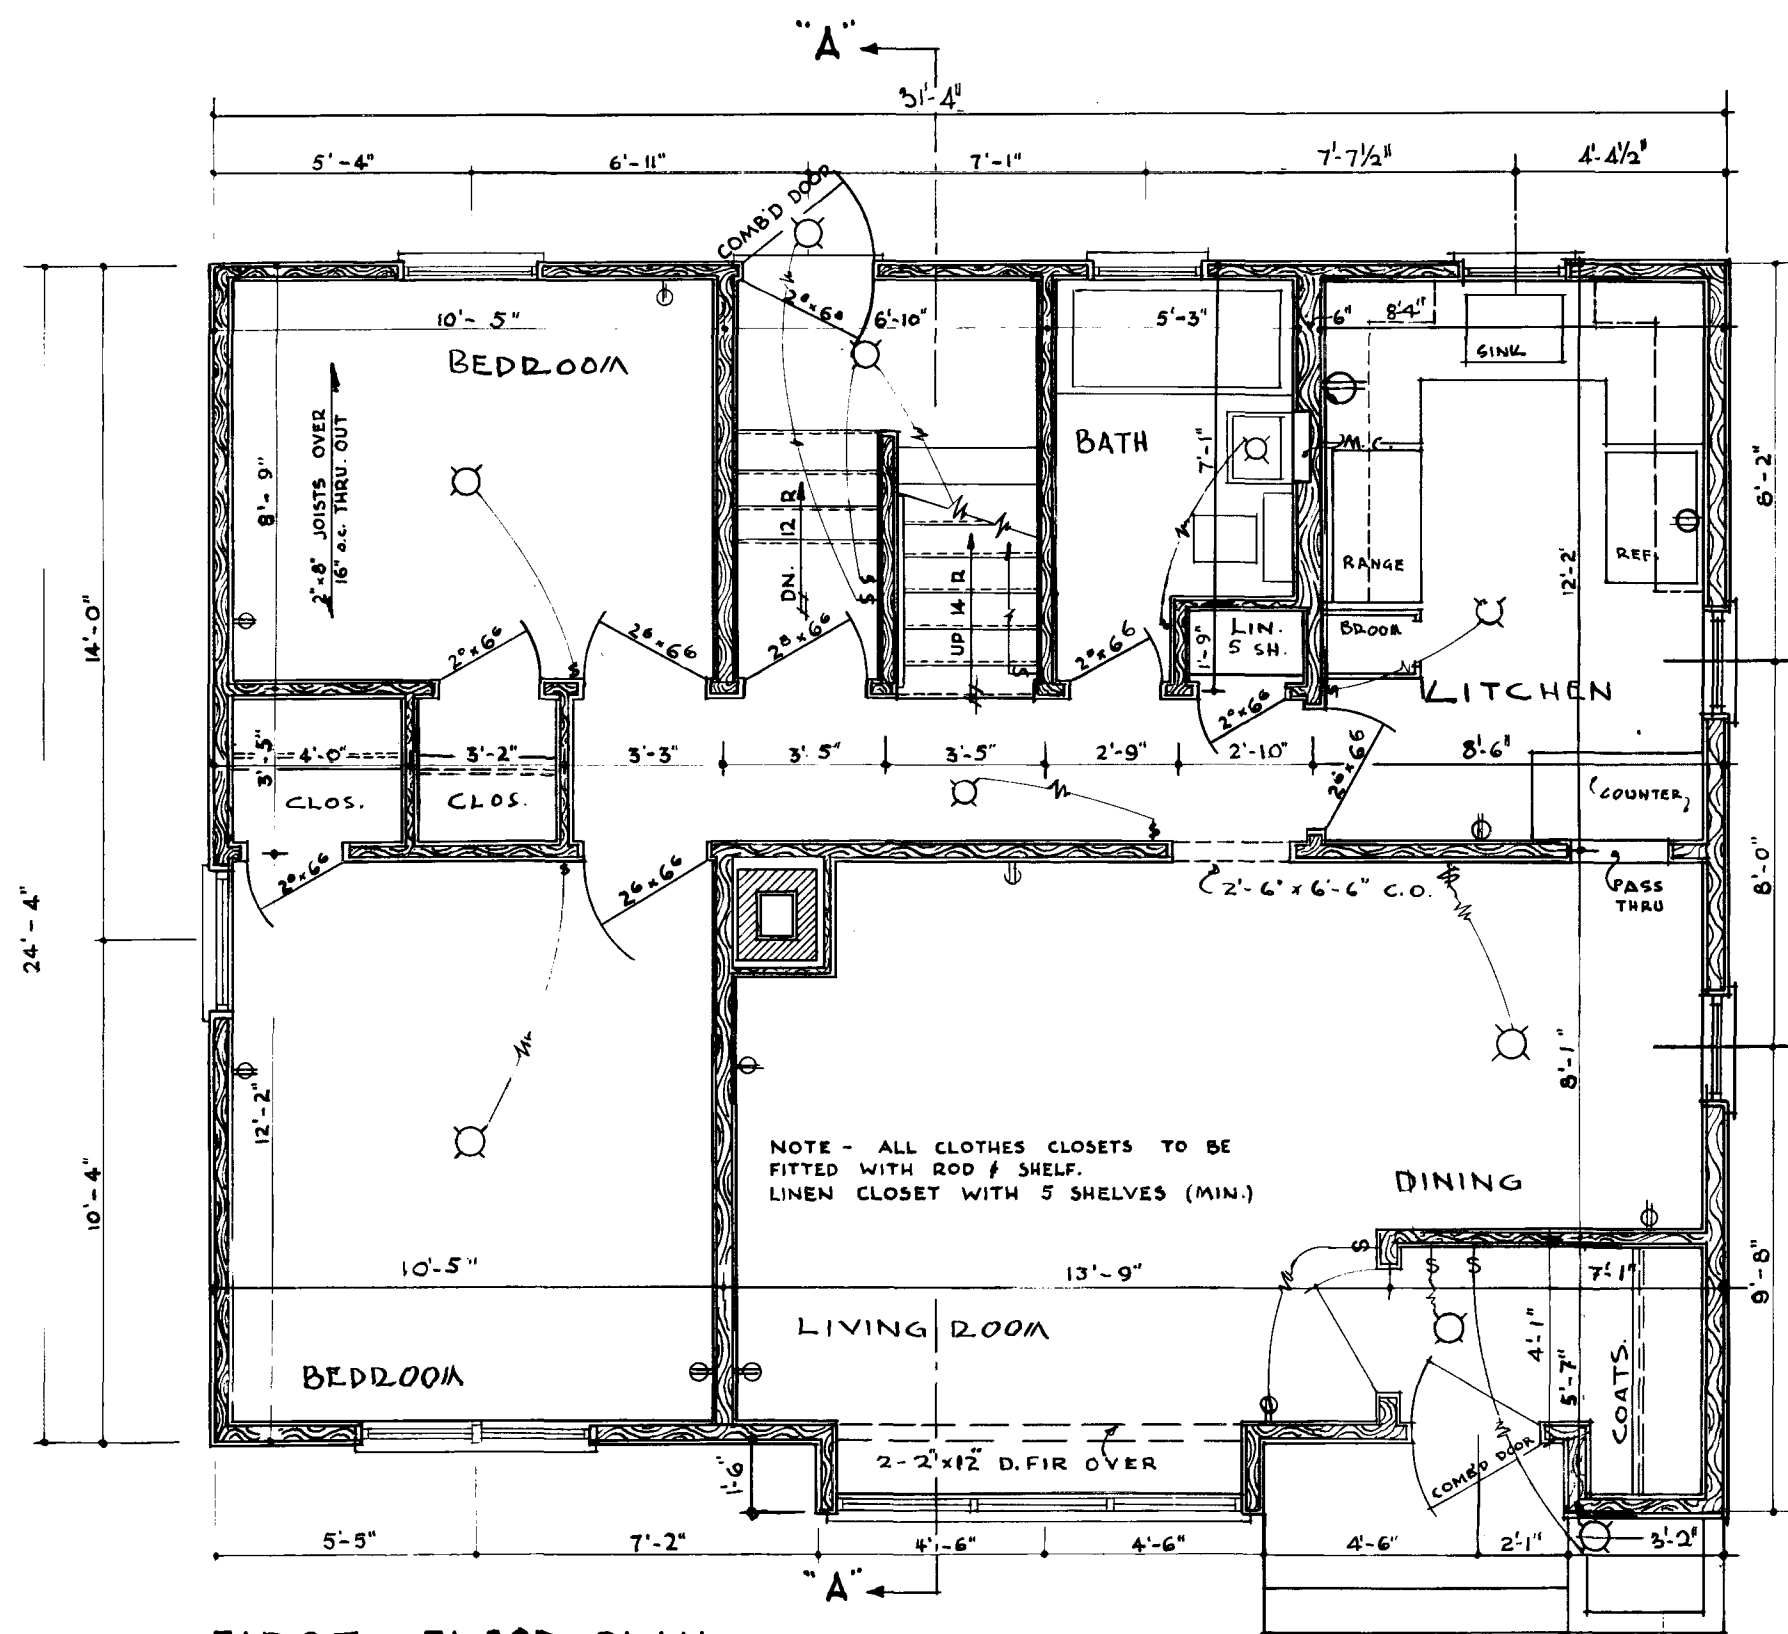


FIRST FLOOR PLAN

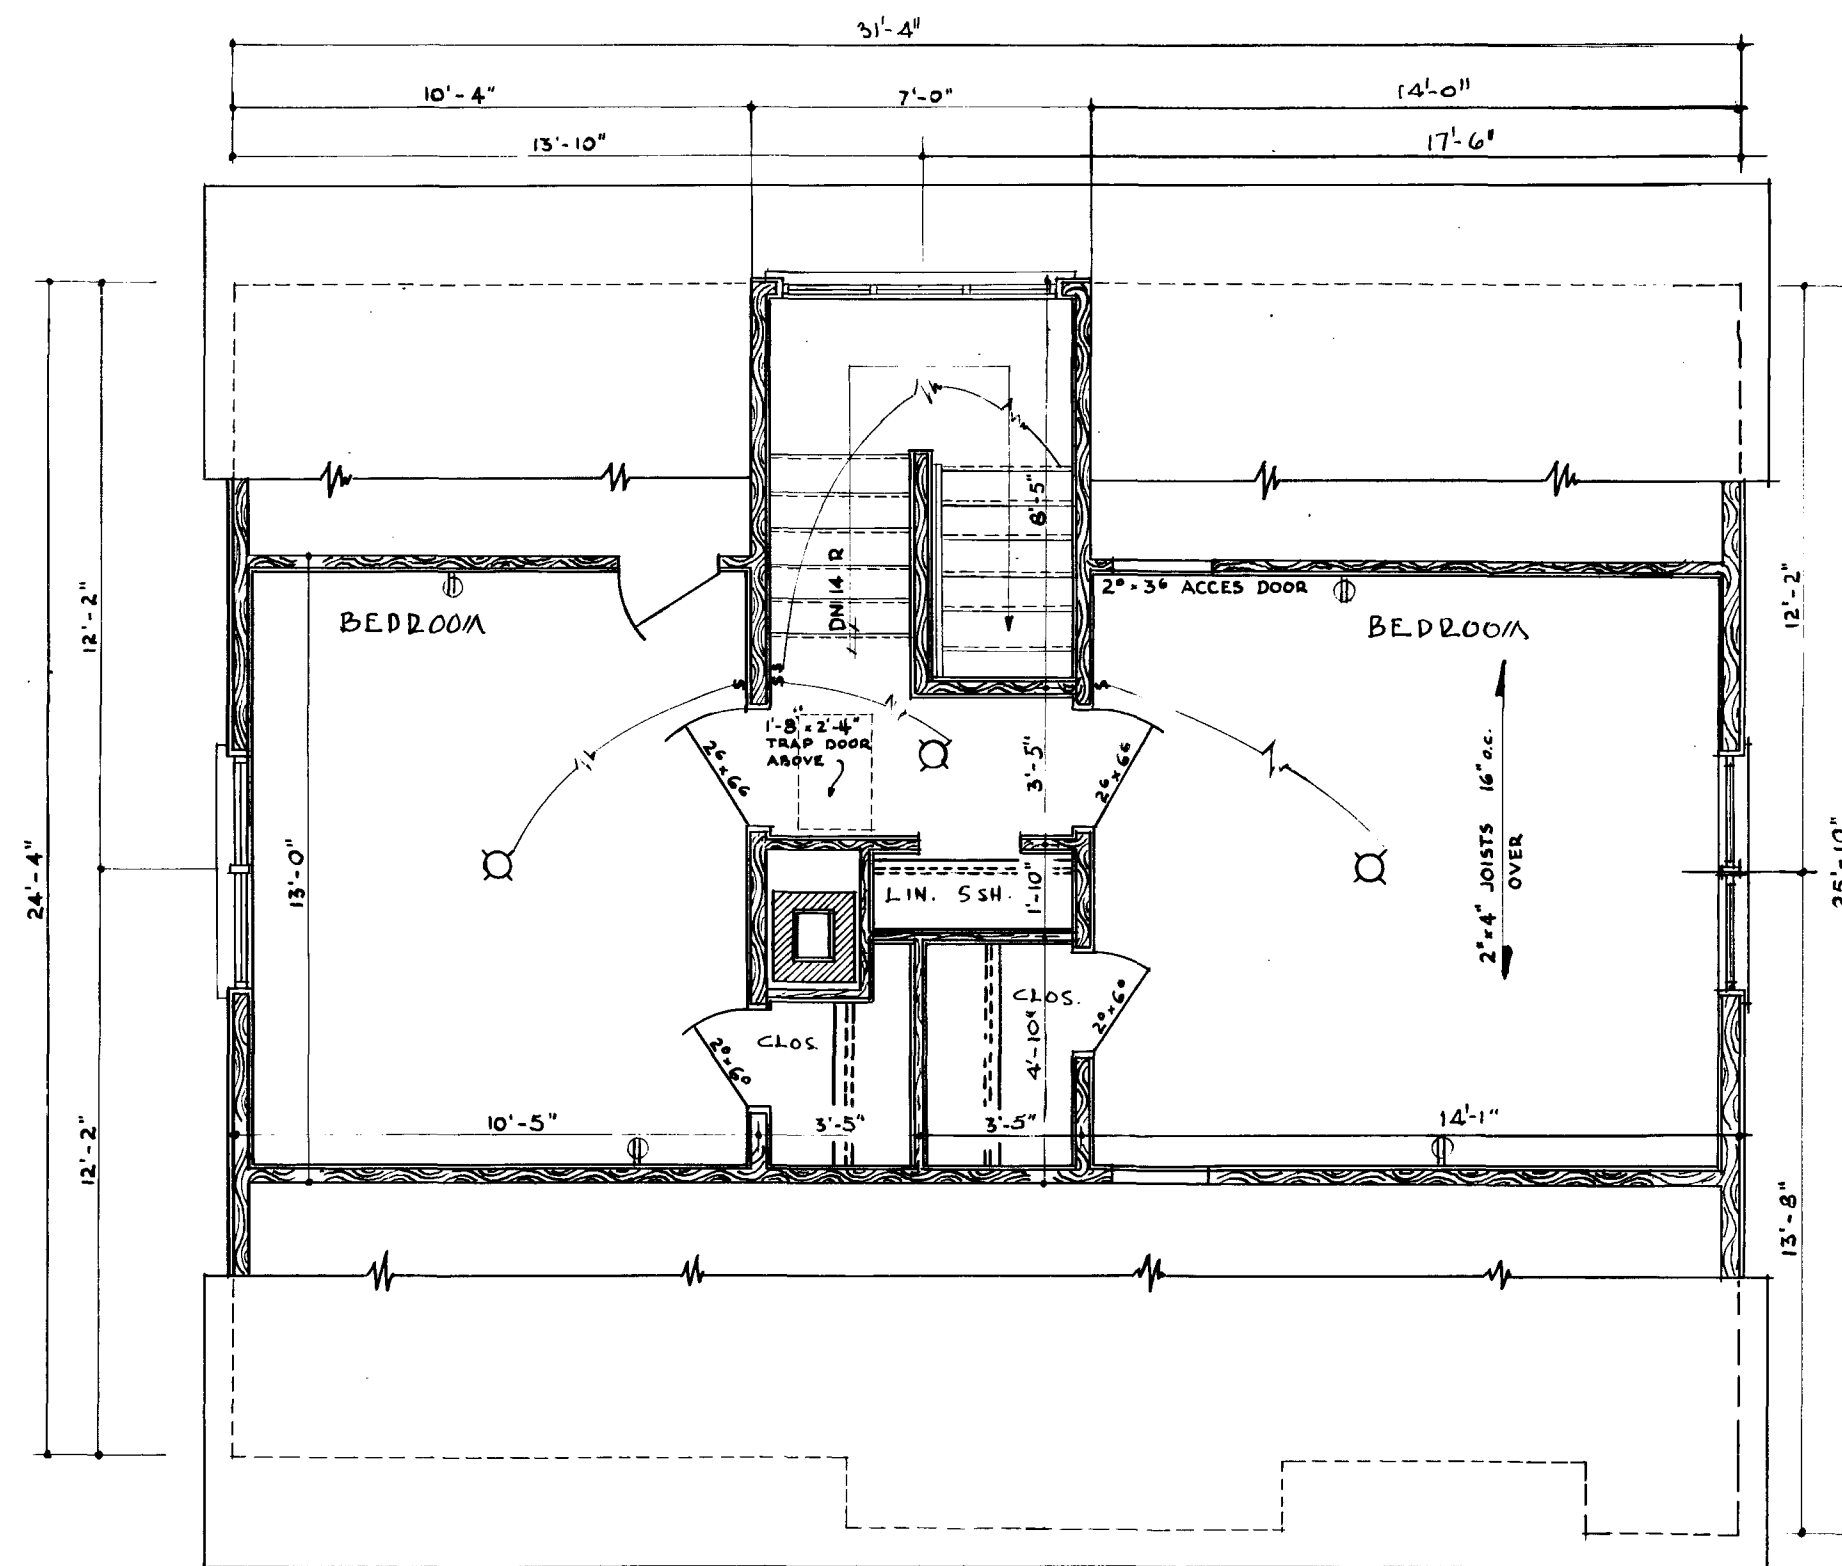

SECOND FLOOR PLAN

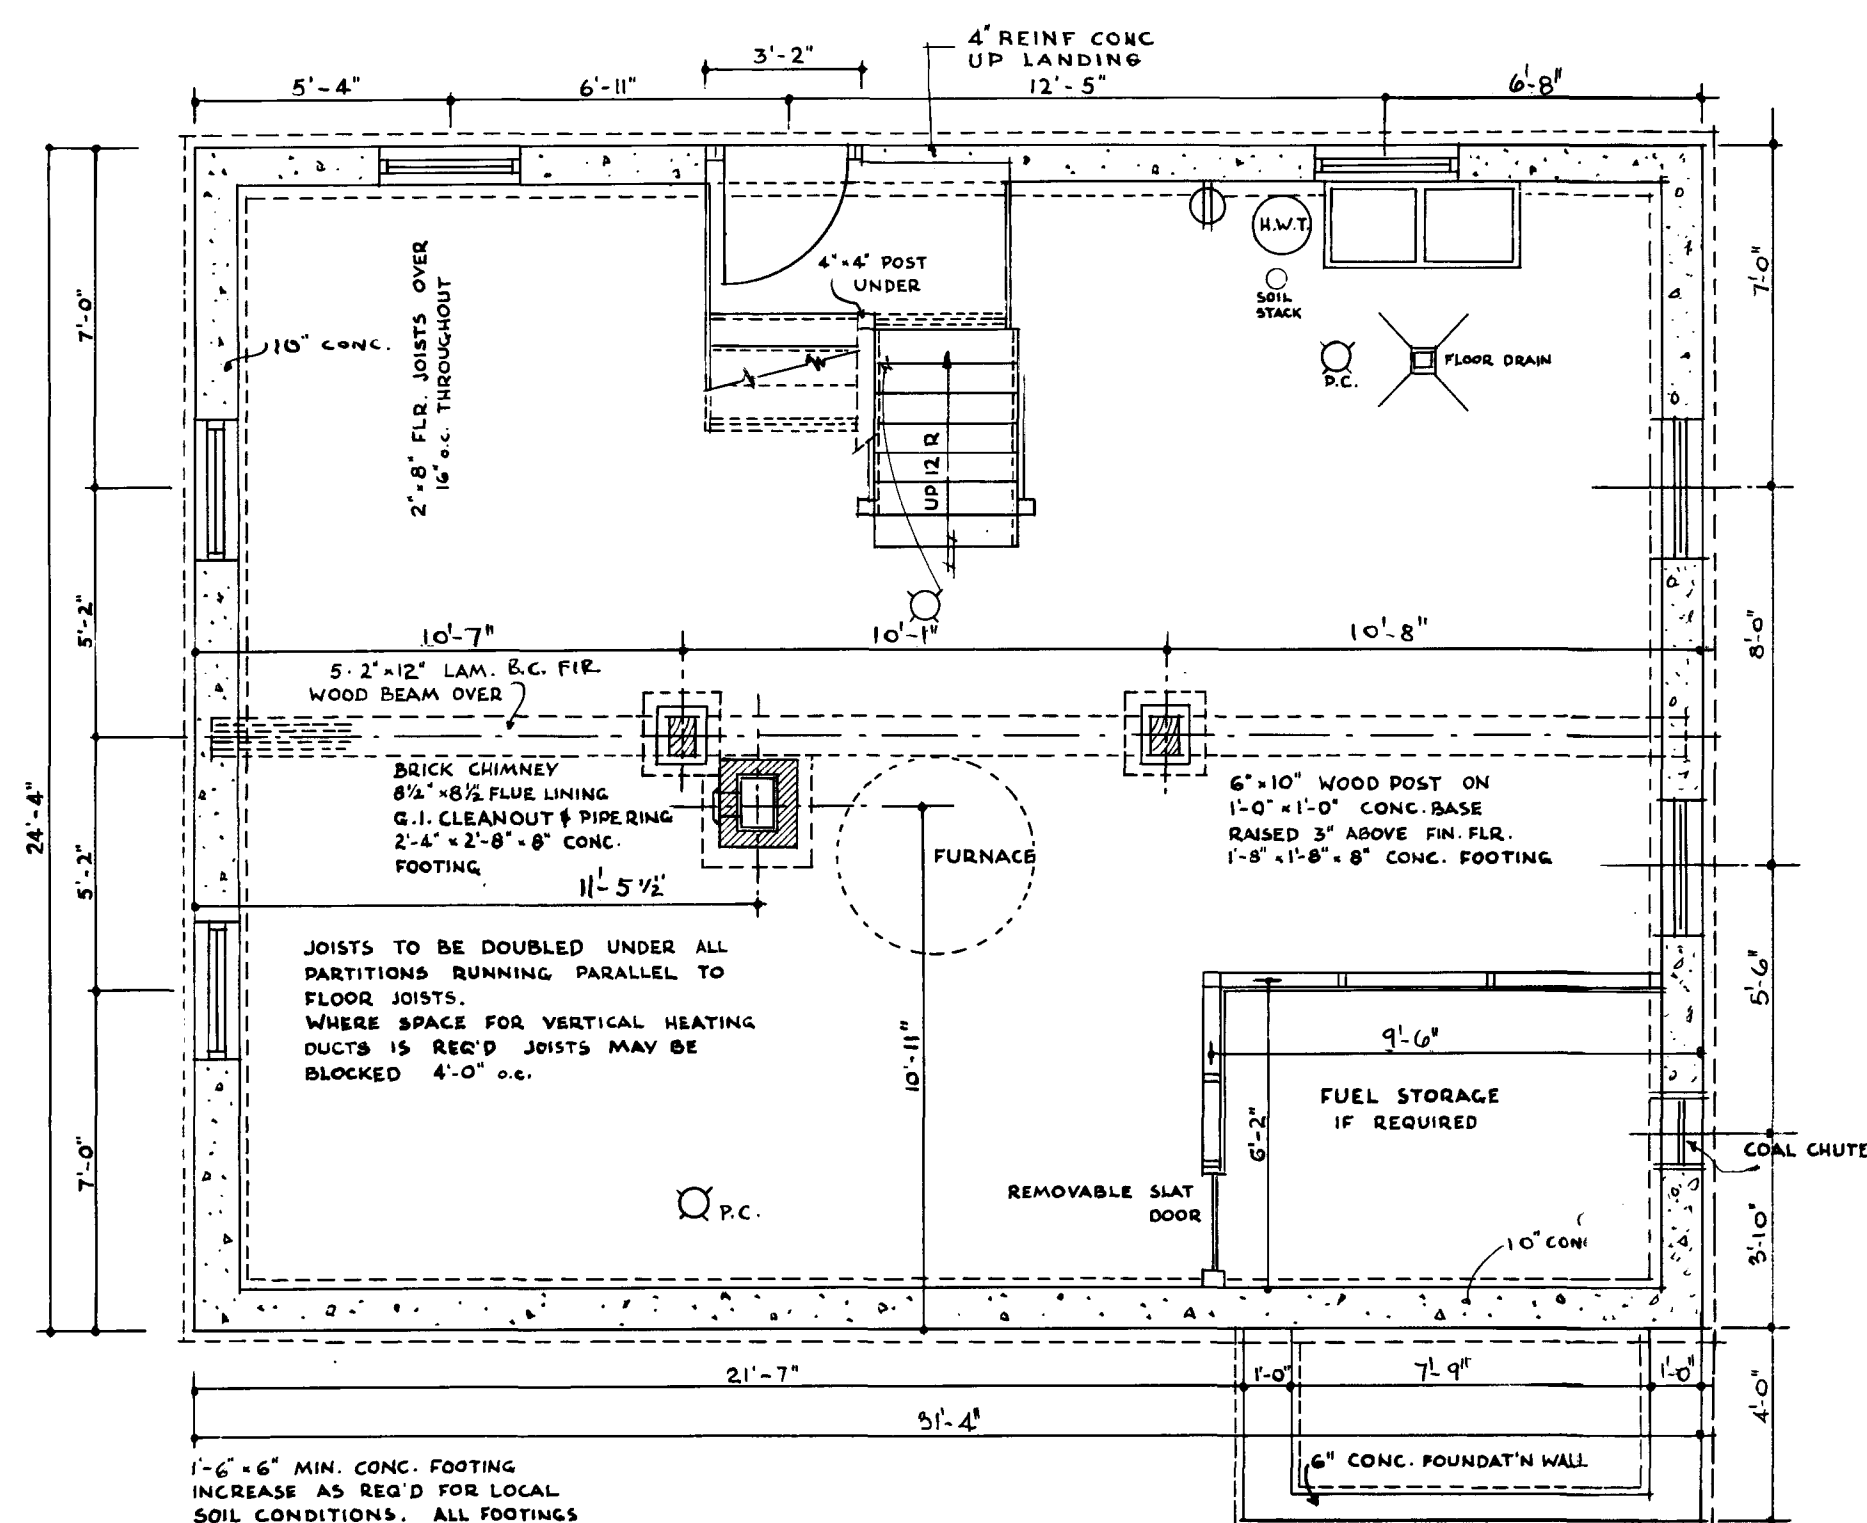


BASEMENT PLAN

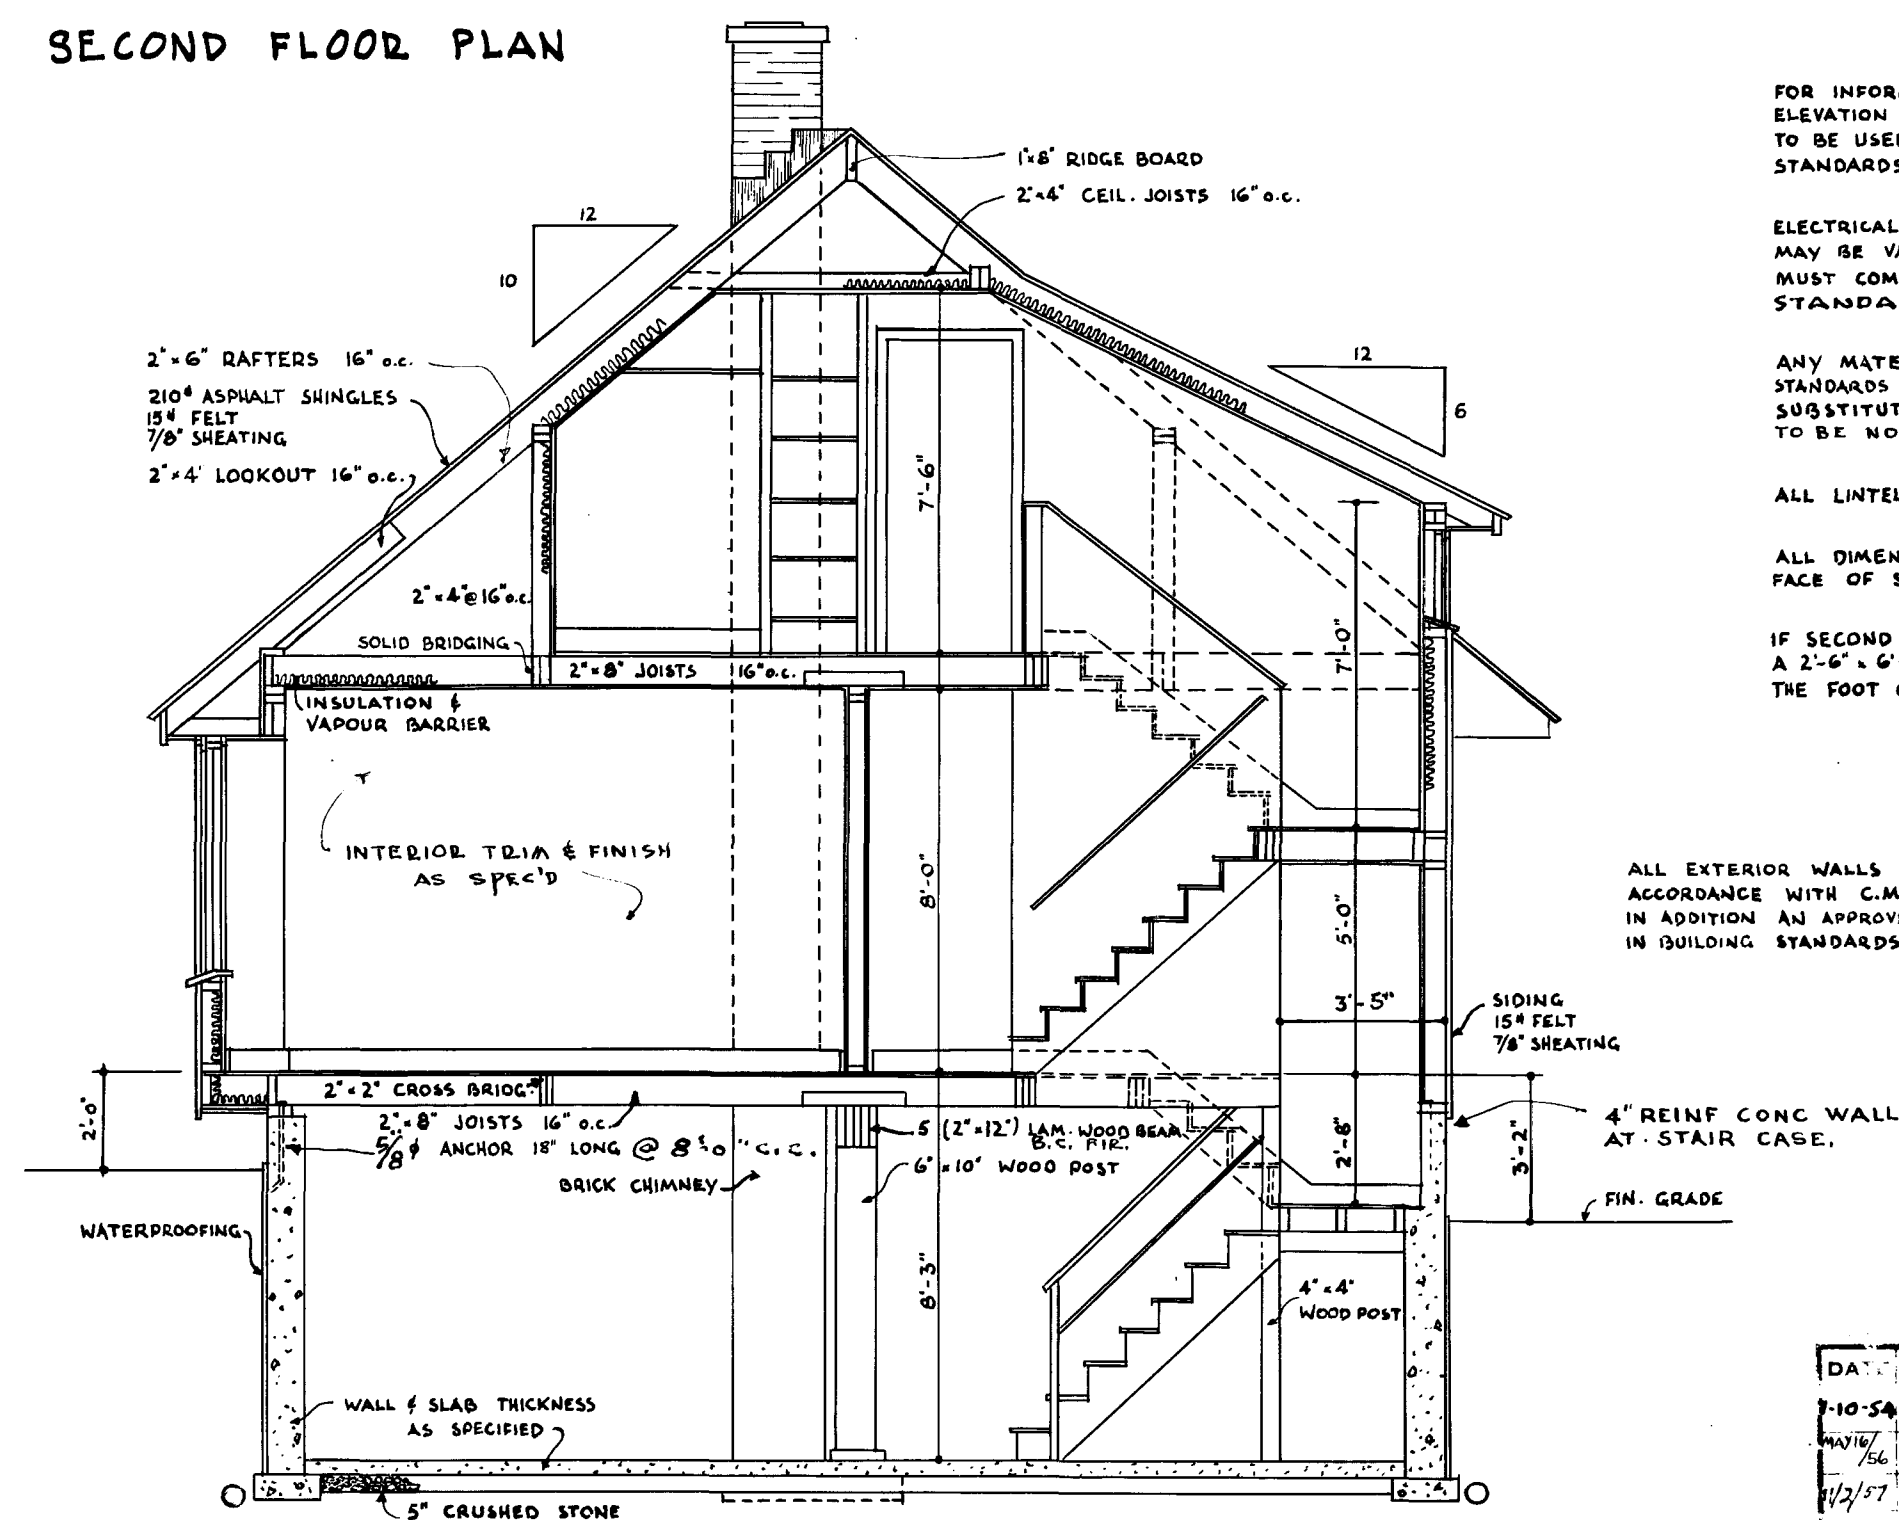

SECTION 'A-A'

NOTE: OWNER IS TO COMPLETE ALL DIMENSIONS ON PLOT PLAN AND TO SHOW LOCATION OF GARAGE (IF ANY) AND MEANS OF ACCESS.

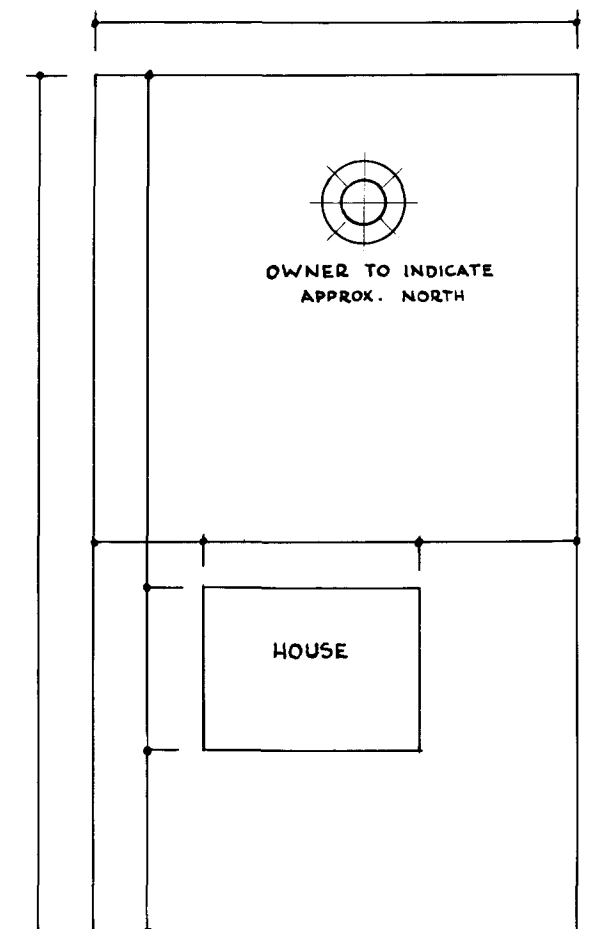

FOR INFORMATION RE. WINDOW GLASS SIZES SEE ELEVATION SHEET. IF OTHER TYPE OF COLUMNS ARE TO BE USED IN PLACE OF WOOD POSTS SEE B'LO'G STANDARDS.

ELECTRICAL OUTLETS ARE SUGGESTED ONLY AND MAY BE VARIED TO SUIT INDIVIDUAL TASTE BUT MUST COMPLY WITH LOCAL REGULATIONS. & C.M.H.C. STANDARDS.

ANY MATERIALS ACCEPTABLE TO THE B'LO'G STANDARDS ISSUED UNDER N.H.A. 1954 MAY BE SUBSTITUTED FOR THOSE INDICATED. CHANGE TO BE NOTED ON DWG.


ALL LINTELS TO BE PLACED ON EDGE.

ALL DIMENSIONS ARE TAKEN FROM OUTSIDE FACE OF STUDS TO E. OF PARTITIONS.


IF SECOND FLOOR IS TO BE LEFT UNFINISHED A 2'-6" x 6'-6" DOOR MUST BE PROVIDED AT THE FOOT OF THE STAIRS.

ALL EXTERIOR WALLS & CEILINGS MUST BE INSULATED IN ACCORDANCE WITH C.M.H.C. BUILDING STANDARDS. IN ADDITION AN APPROVED VAPOUR BARRIER AS RECOMMENDED IN BUILDING STANDARDS.


DATE	REVISIONS	BY	DESIGN NO.	DWG. NO.
10/54	REVISED	DR	412	1 OF 2
11/54	HOUSE INCREASED BY 1'-2" TO ENLARGE KITCHEN	DR		
11/57	REVISED	DR		
ARCH.			DATE	1954 (APRIL)
			SCALE	1/4" = 1'-0"

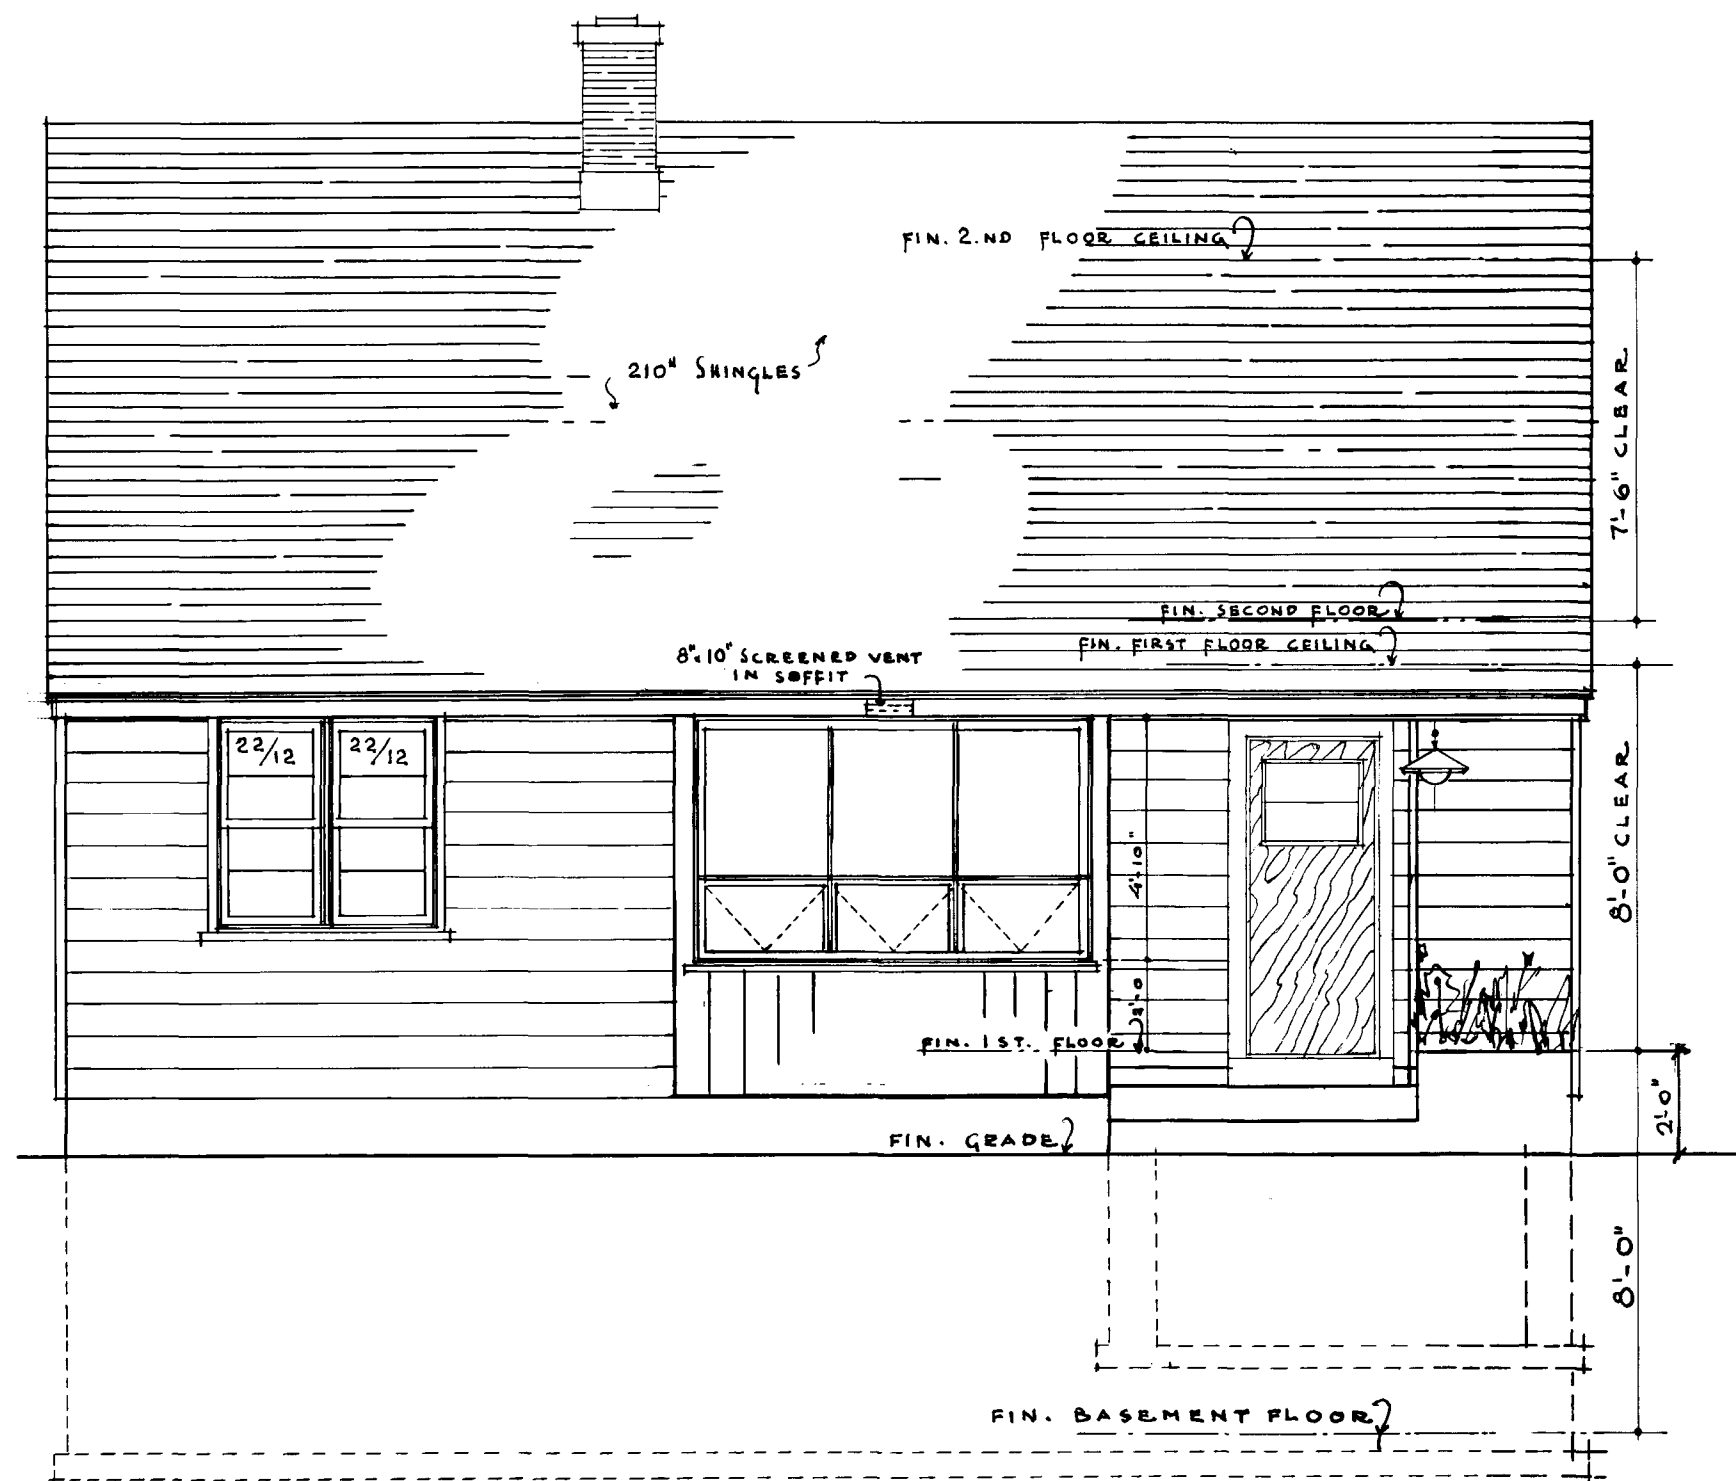


FRONT ELEVATION.

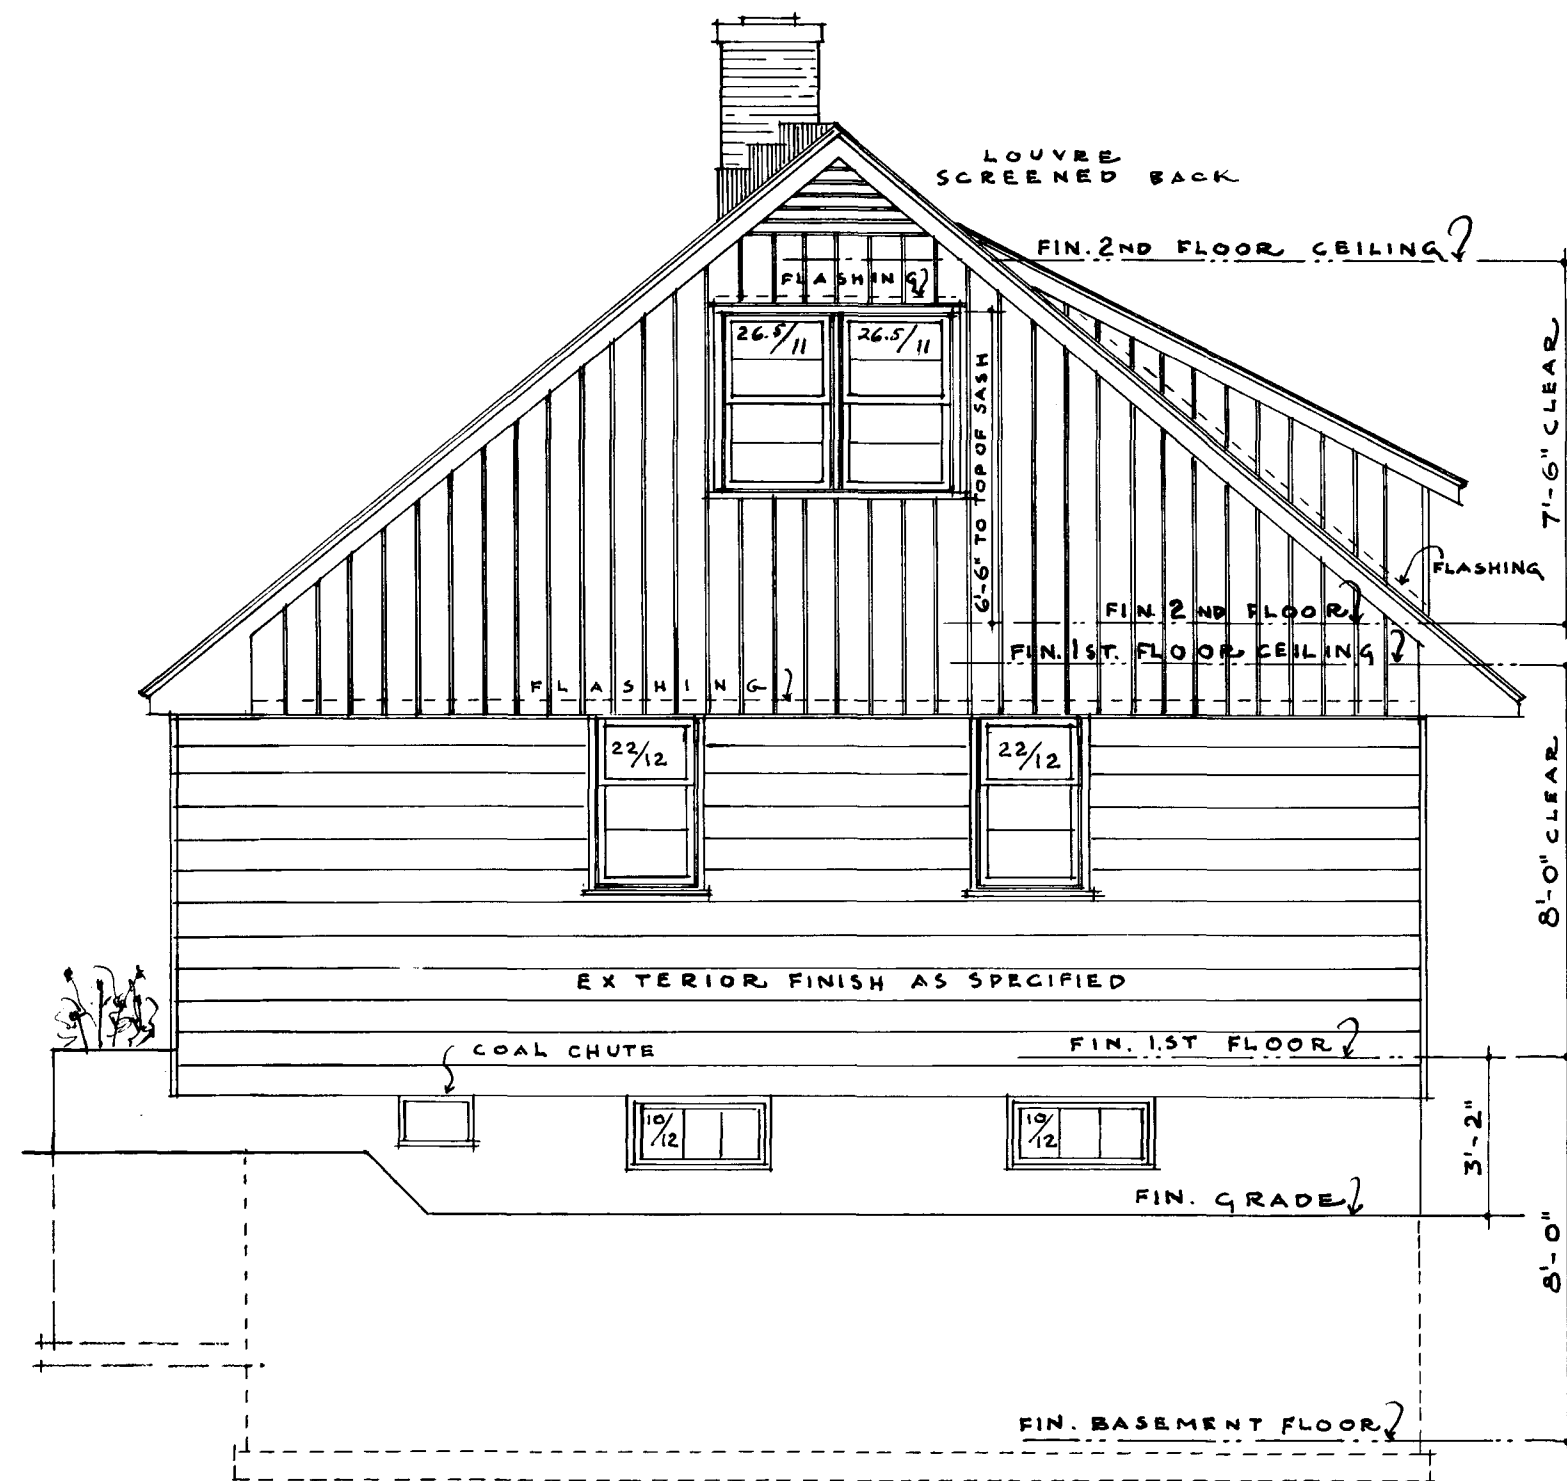

RIGHT SIDE ELEVATION.

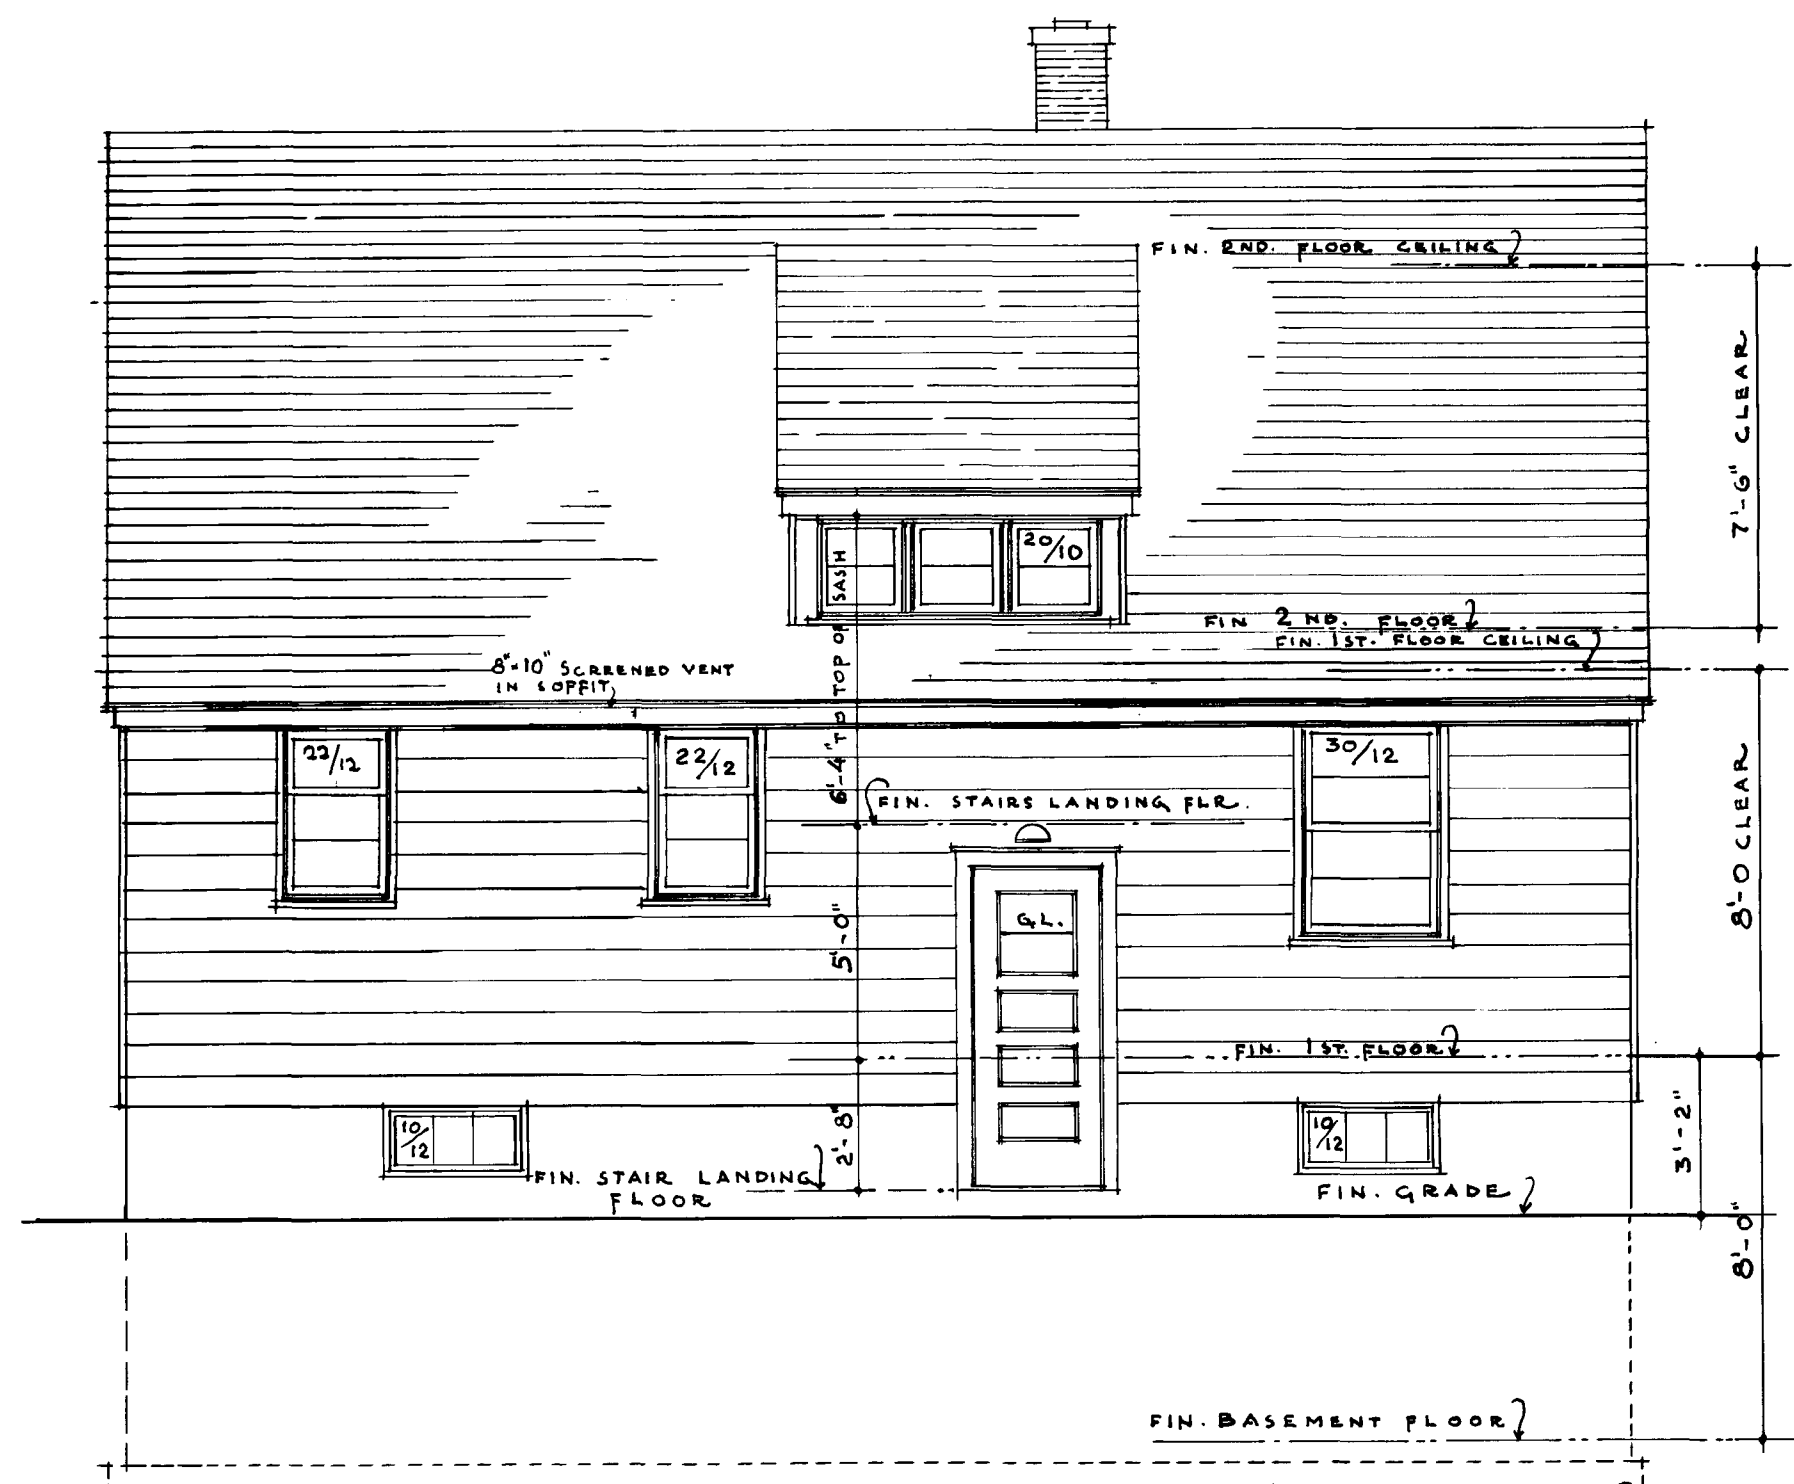

REAR ELEVATION.

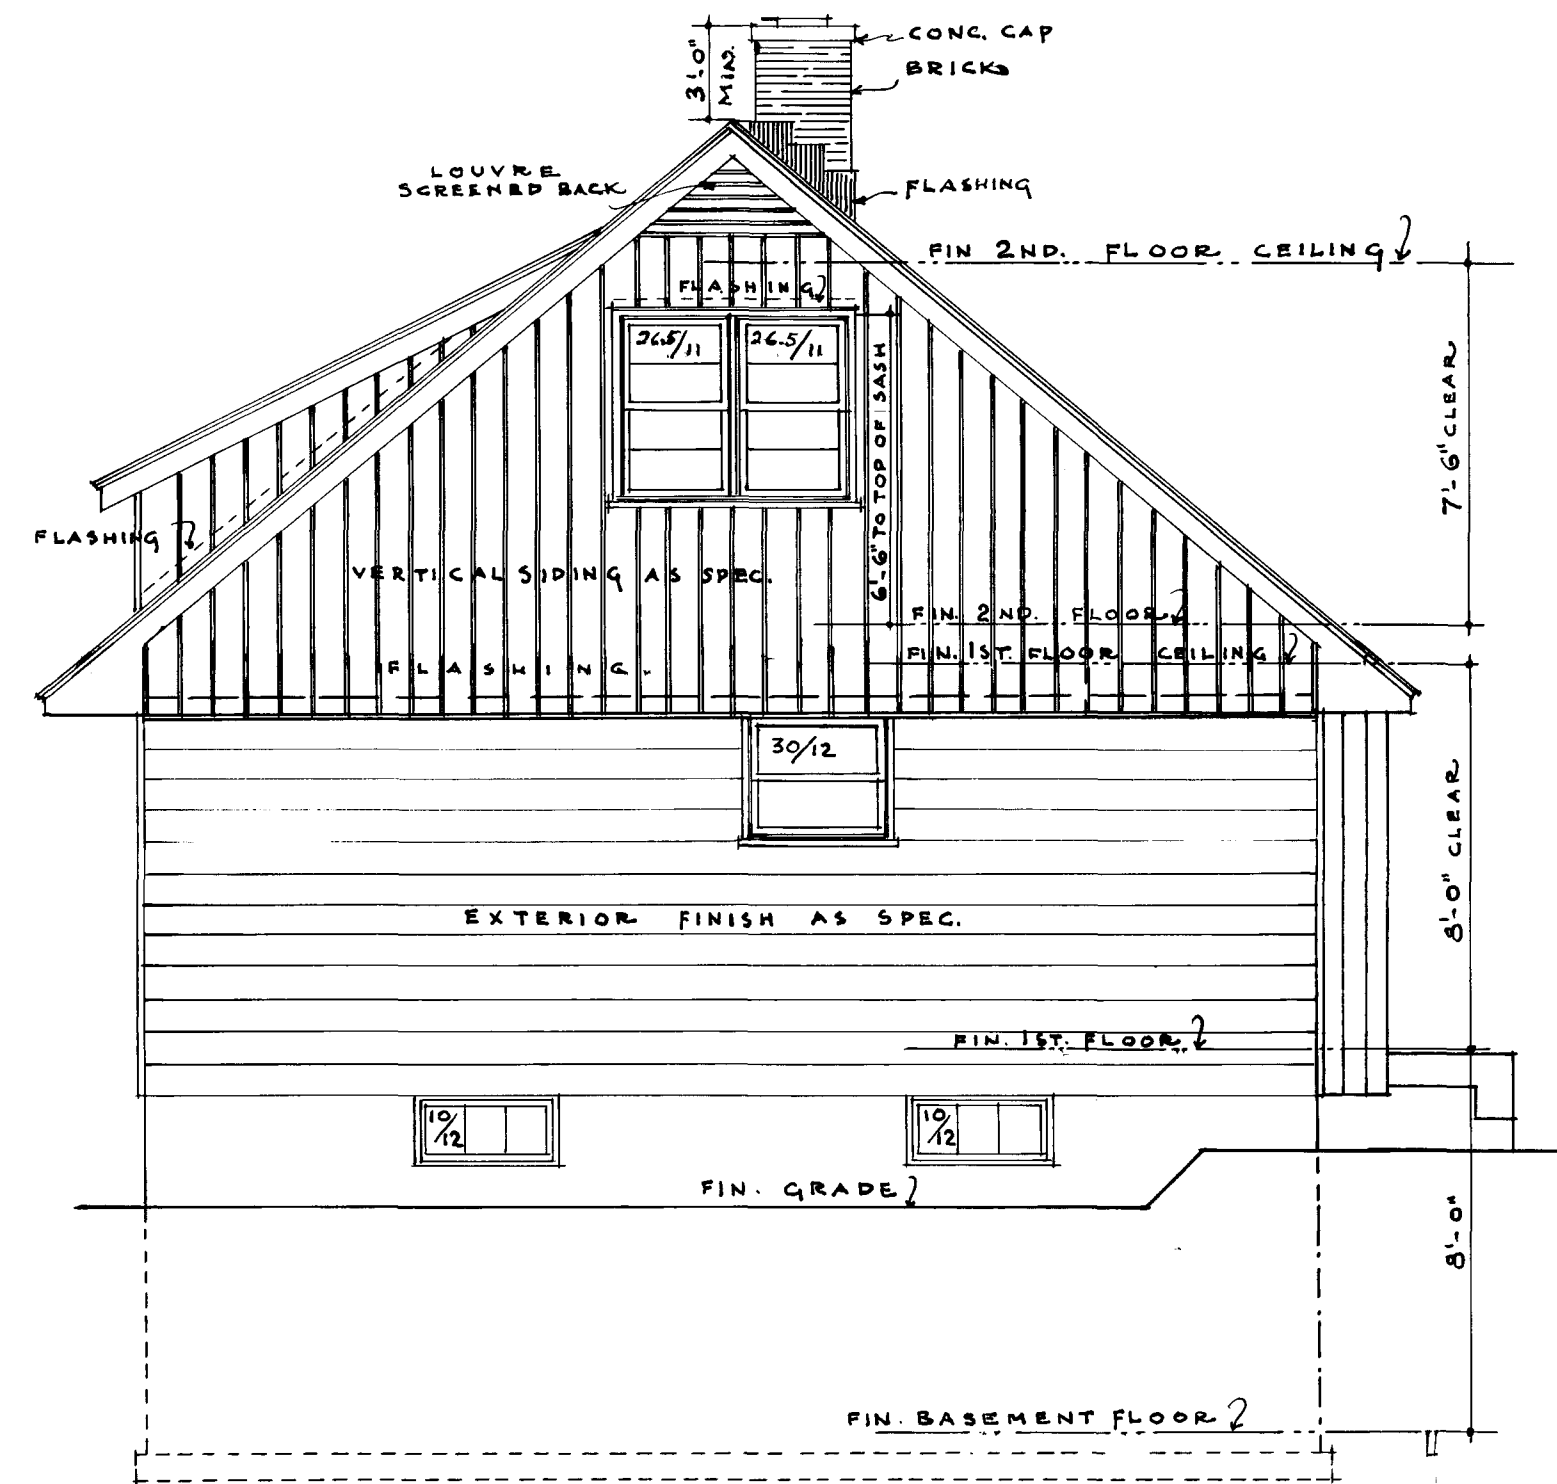

LEFT SIDE ELEVATION.

NOTE:
TOP OF ALL 1ST FLOOR WINDOW SASH
TO BE 6'-10" ABOVE FIN. FLOOR
TOP OF ALL 2ND FLOOR WINDOW SASH
TO BE 6'-6" ABOVE FIN. FLOOR.

CENTRAL MORTGAGE AND HOUSING CORPORATION					
DATE	REVISIONS	BY	PLAN No.	D. W. G. No.	
7-10-54	REVISED	DR	412	2 of 2	
MAY/1954	HOUSE INCREASED 2' 0" IN LENGTH	WJ			
11/3/57	REVISED	HC			
DRAWN BY: R.B.			DATE: 1954 (APRIL)		
			SCALE: 1/4" = 1'-0"		