



Archived Content

Information identified as archived is provided for reference, research or recordkeeping purposes. It is not subject to the Government of Canada Web Standards and has not been altered or updated since it was archived. Some of this archived content is available only in one official language. Translation by CMHC can be requested and will be provided if demand is sufficient.

Contenu archivé

Le contenu identifié comme archivé est fourni à des fins de référence, de recherche ou de tenue des dossiers; il n'est pas assujéti aux normes Web du gouvernement du Canada. Aucune modification ou mise à jour n'y a été apportée depuis son archivage. Une partie du contenu archivé n'existe que dans une seule des langues officielles. La SCHL en fera la traduction dans l'autre langue officielle si la demande est suffisante.

COMPETITION SERIES

Project #: 601 Both Number of Sheets: 2
Architect: CMHC, in-house,
1956

Number of Storeys: 2--no car accommodation
Single detached
Number of Bedrooms: 4
Fireplace? yes, in living room

Basement: -Yes--unfinished
-Laundry tubs located

Cladding:

Primary: Vertical wood siding
-Not specified as wood, material may be substituted
Secondary: Plywood panelling
-Panels may be substituted in finishing for stucco or other
Other: Facebrick on chimney

Roof:

Materials: Tar and gravel,





Shape: Flat/gabled--shallow rise

Special Features: N/A

N/A

N/A

N/A

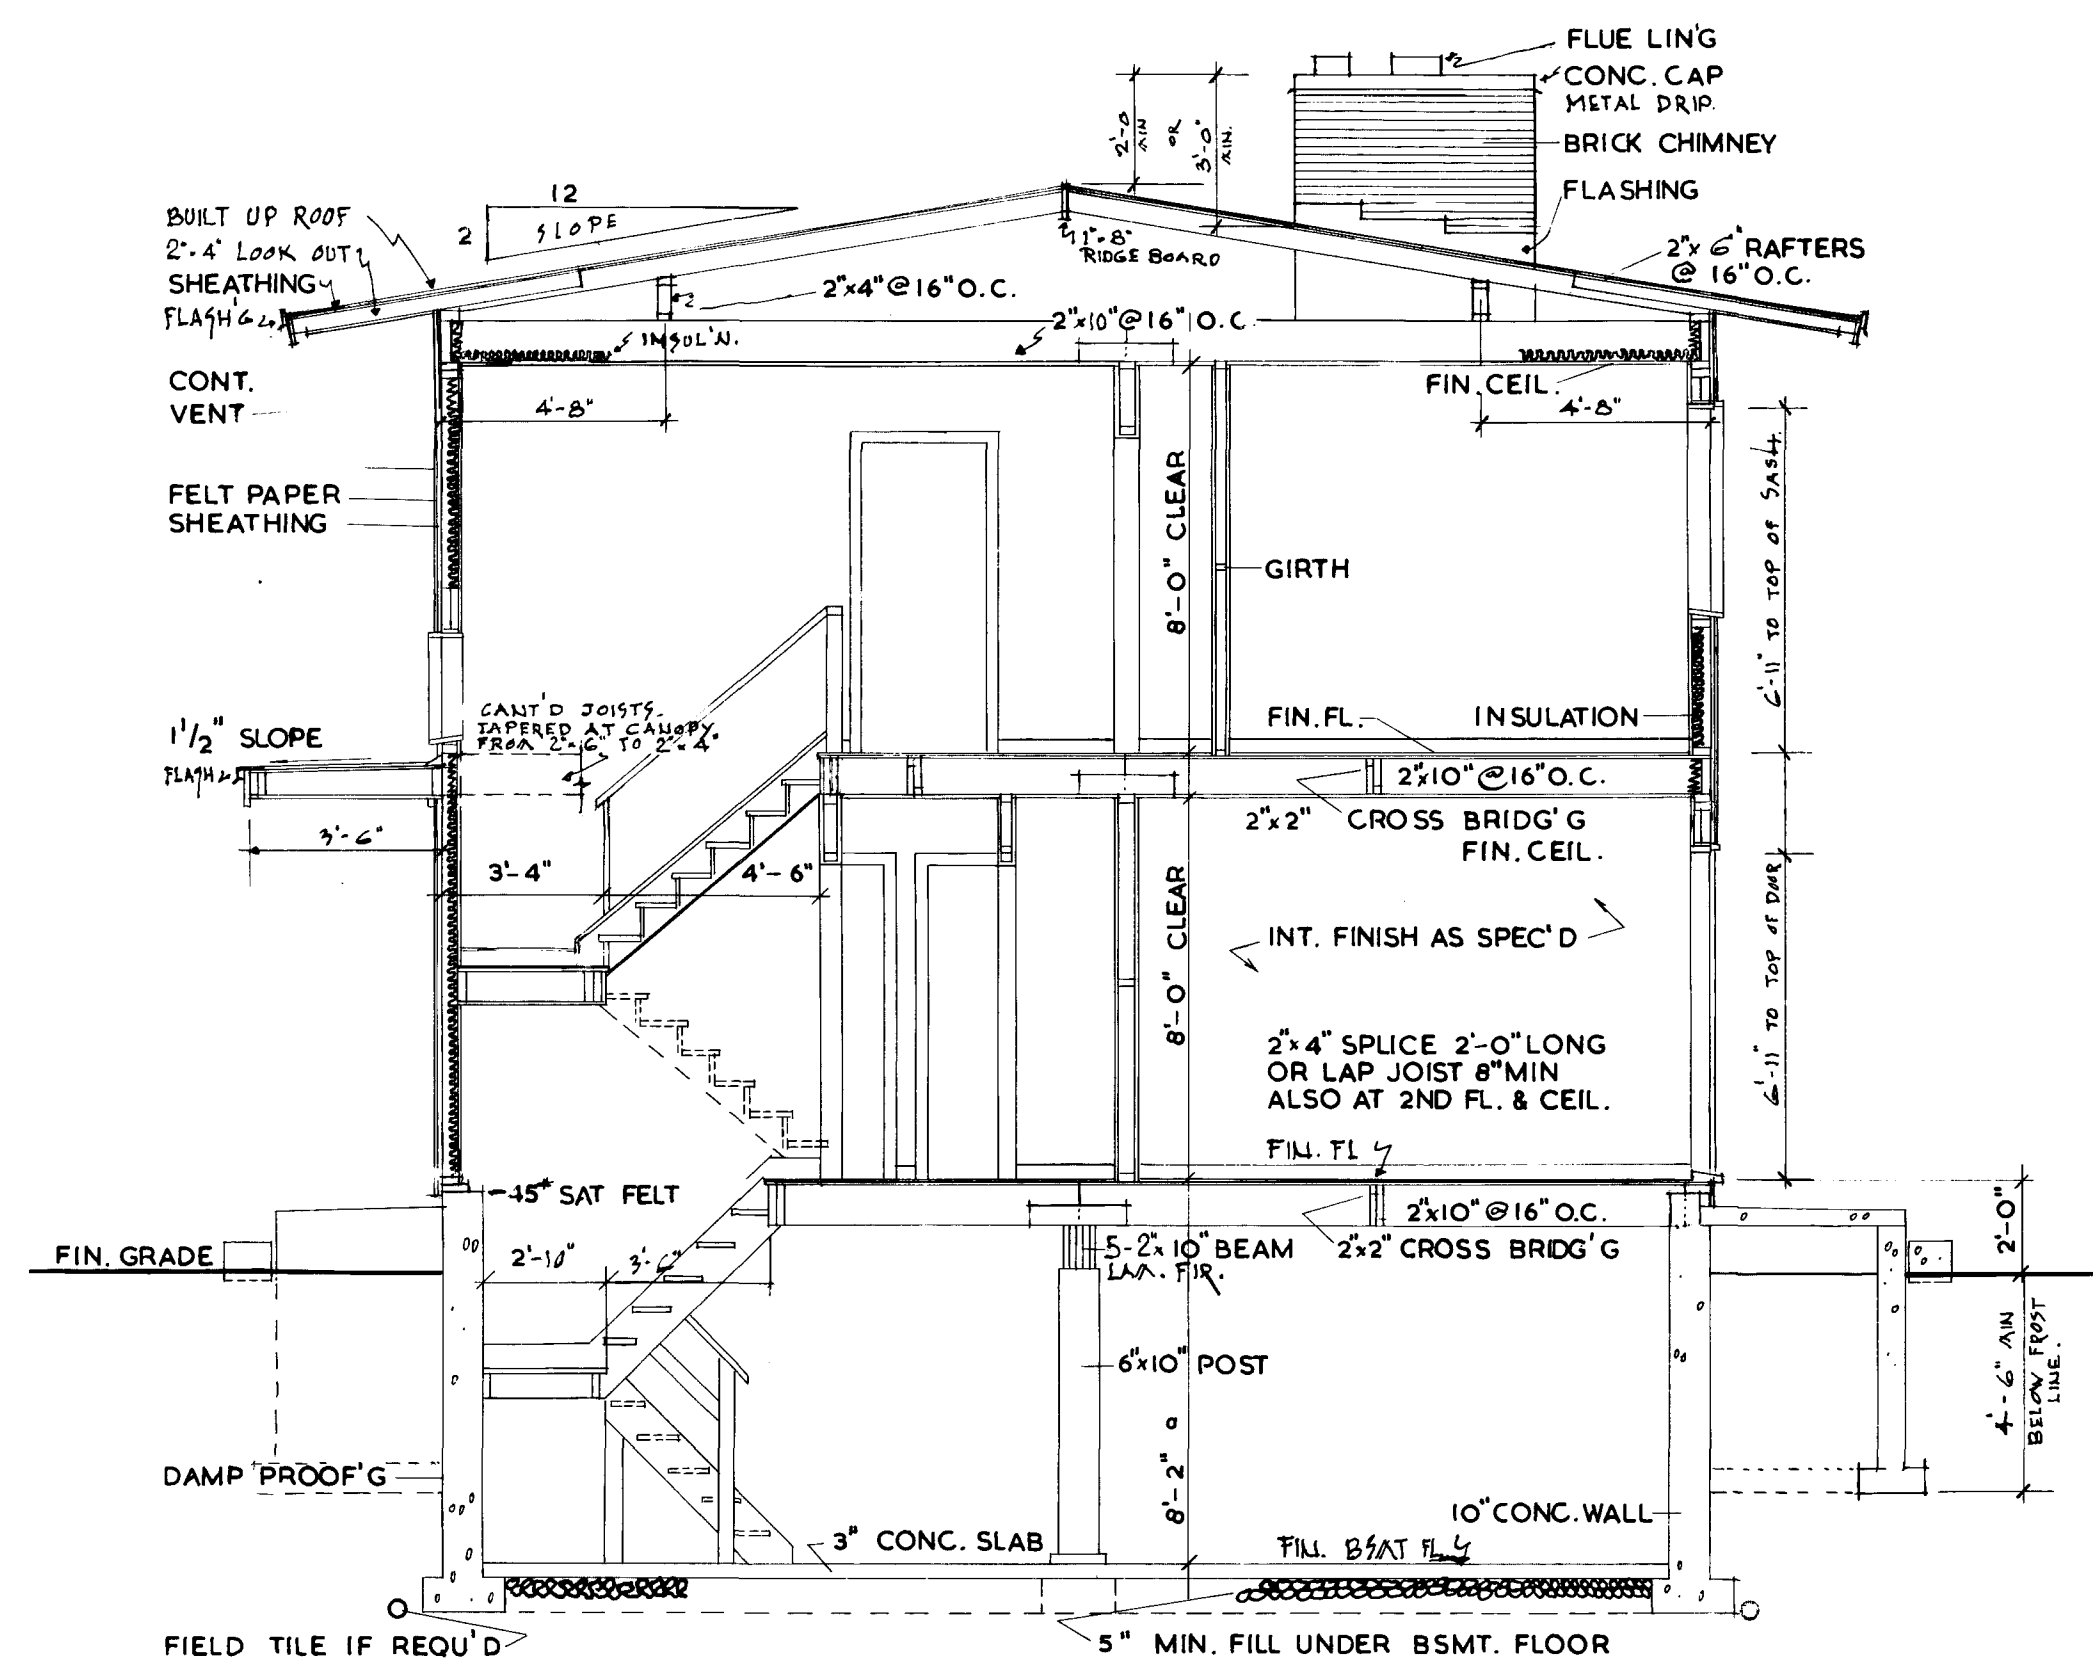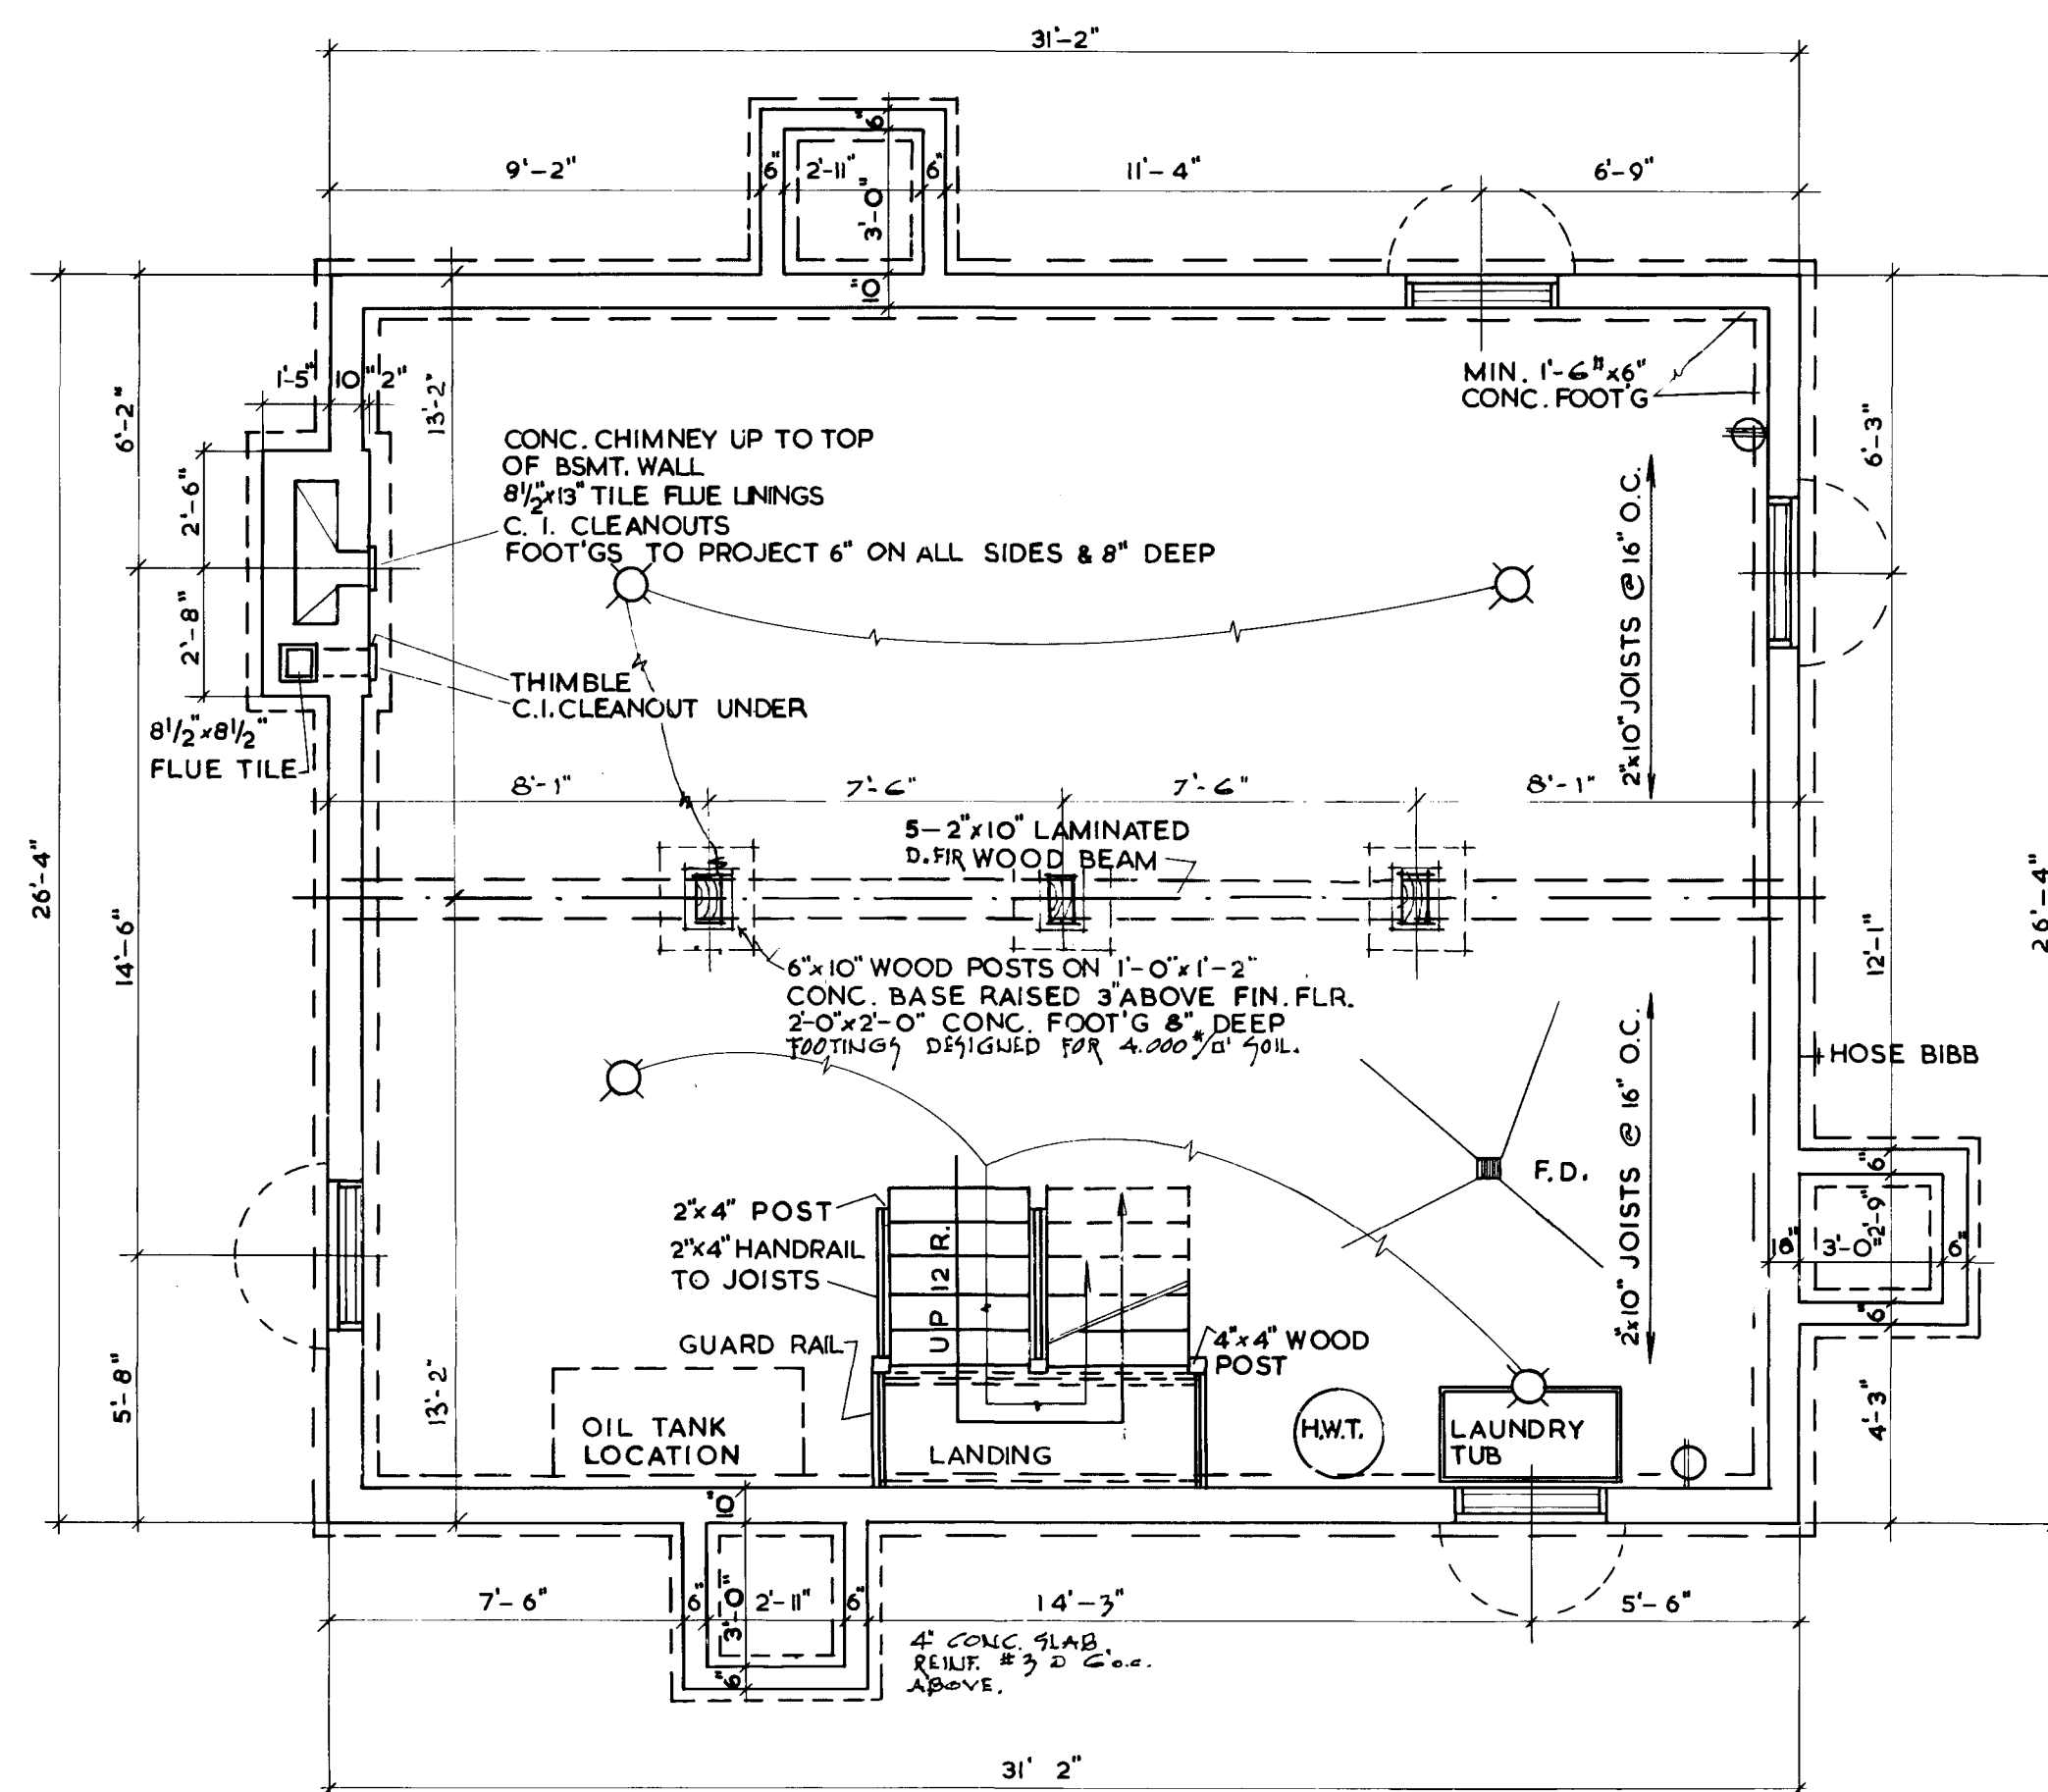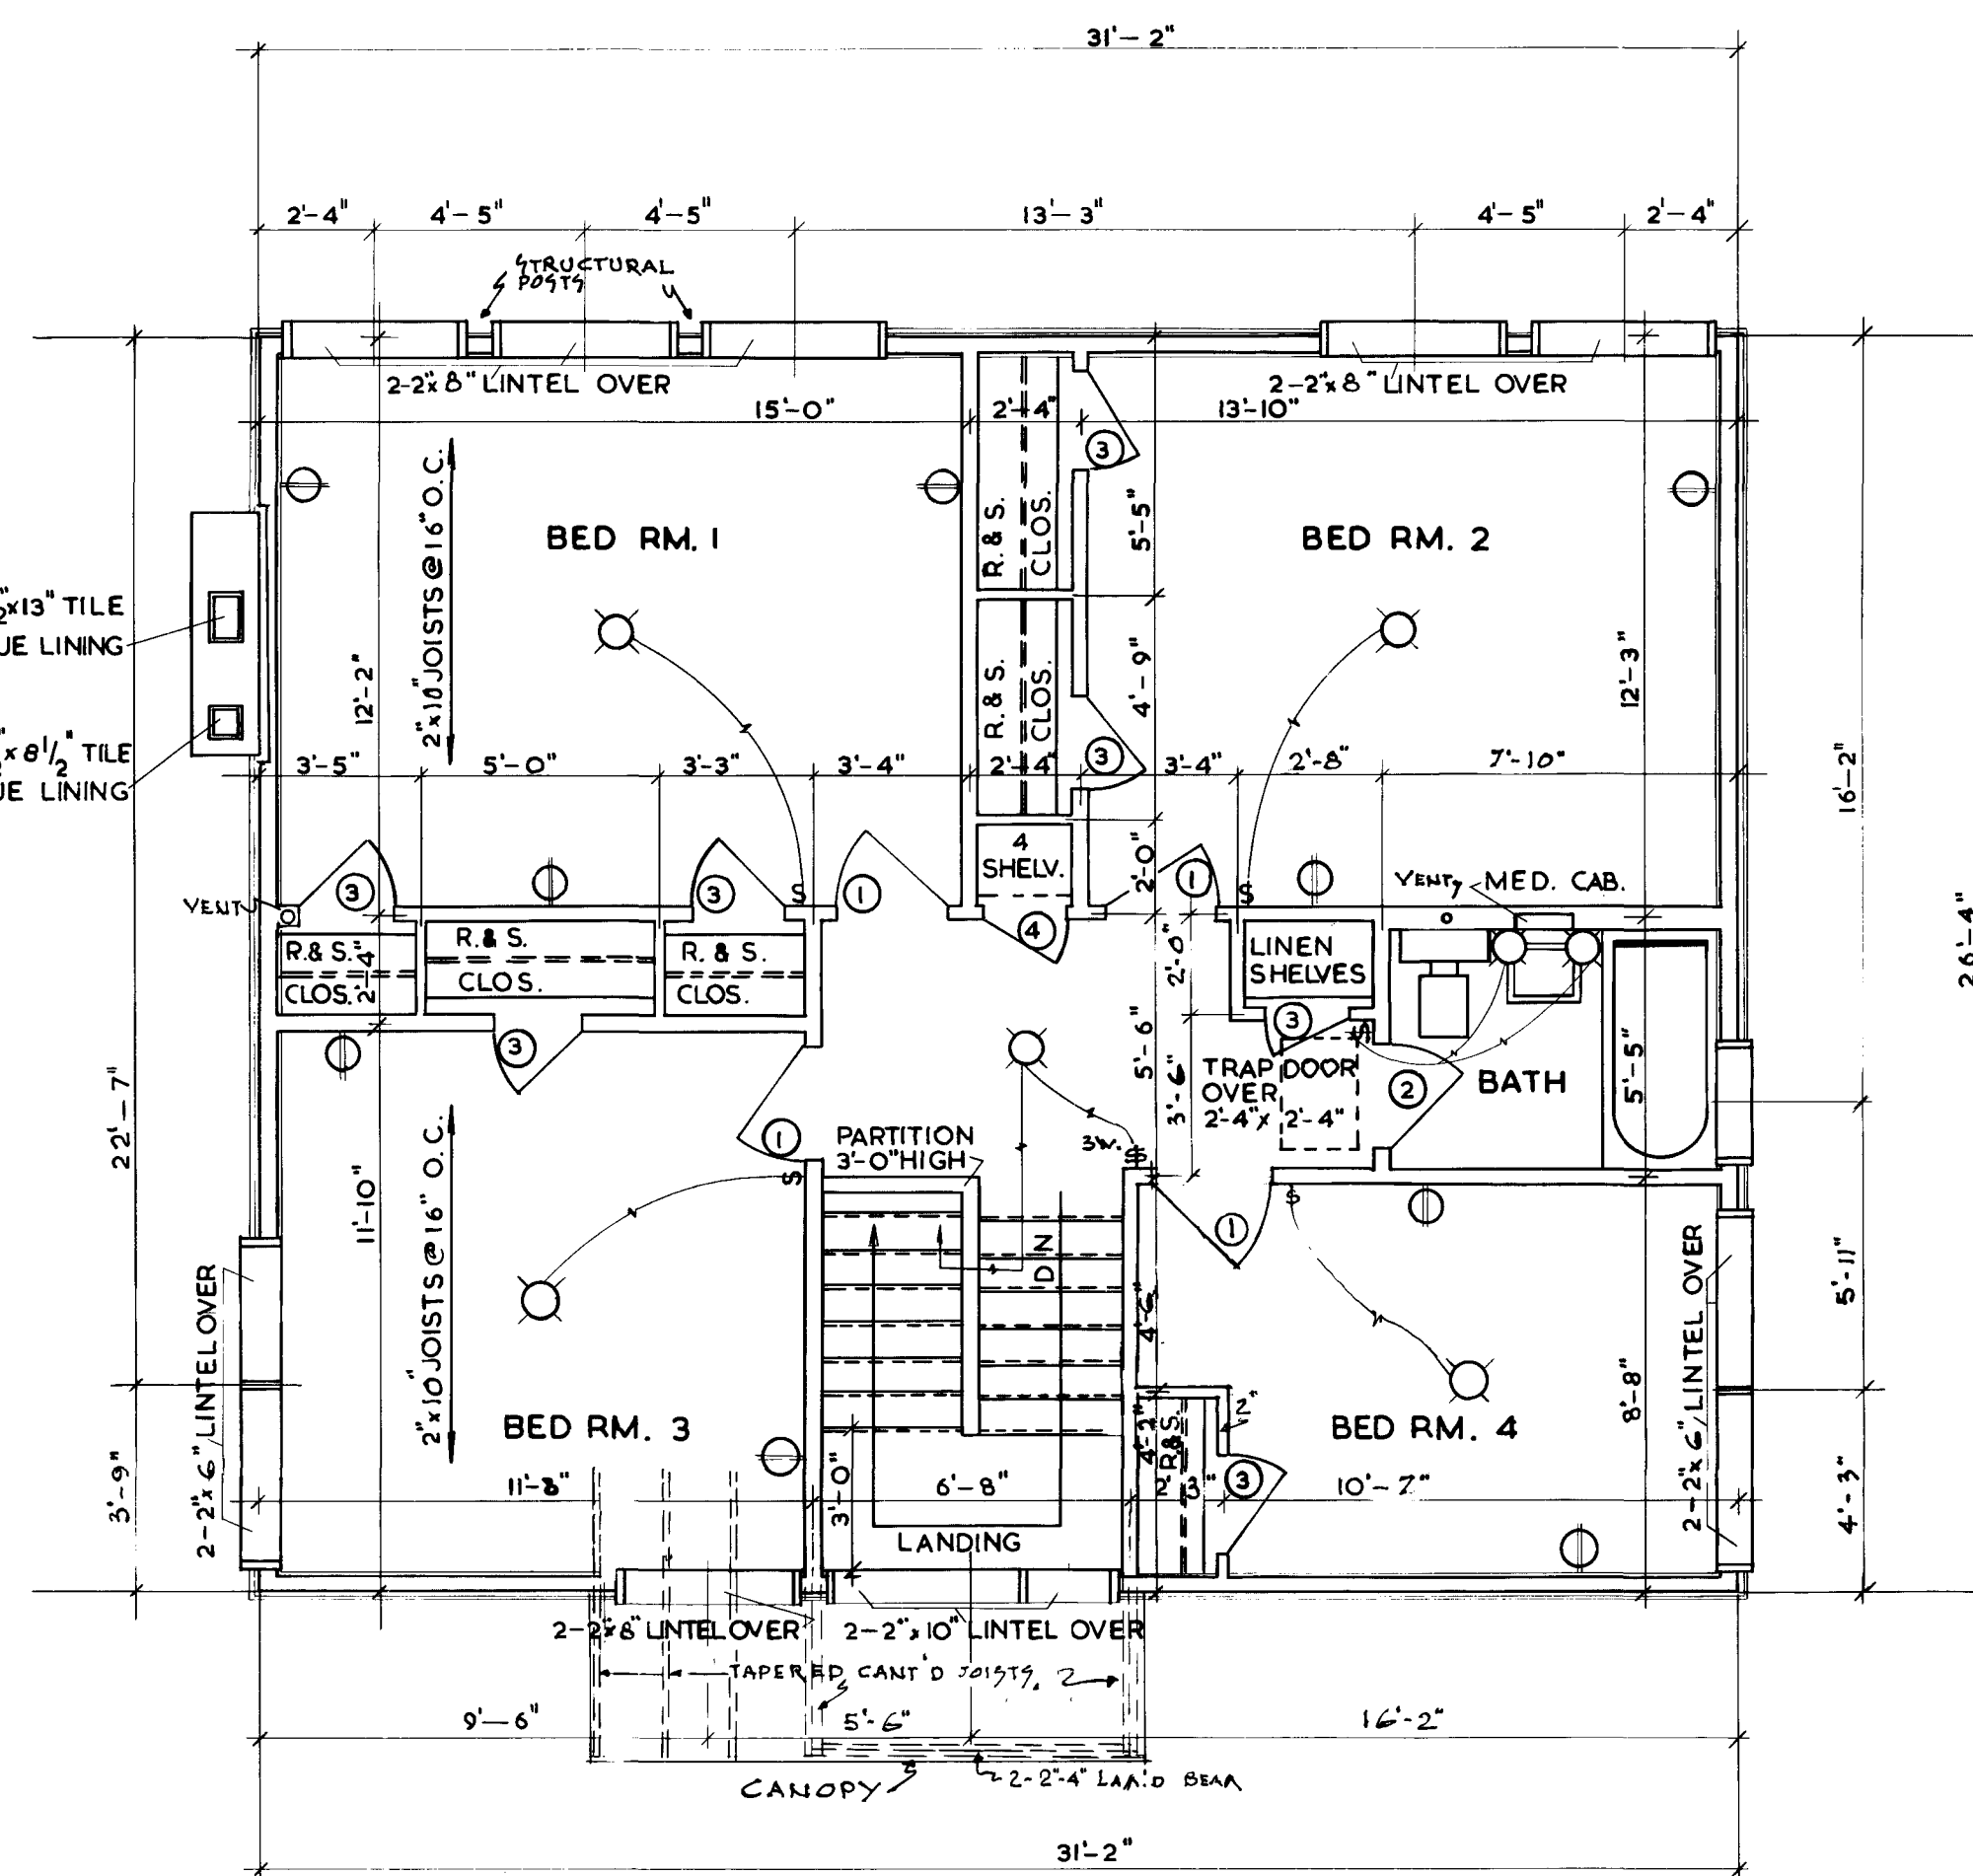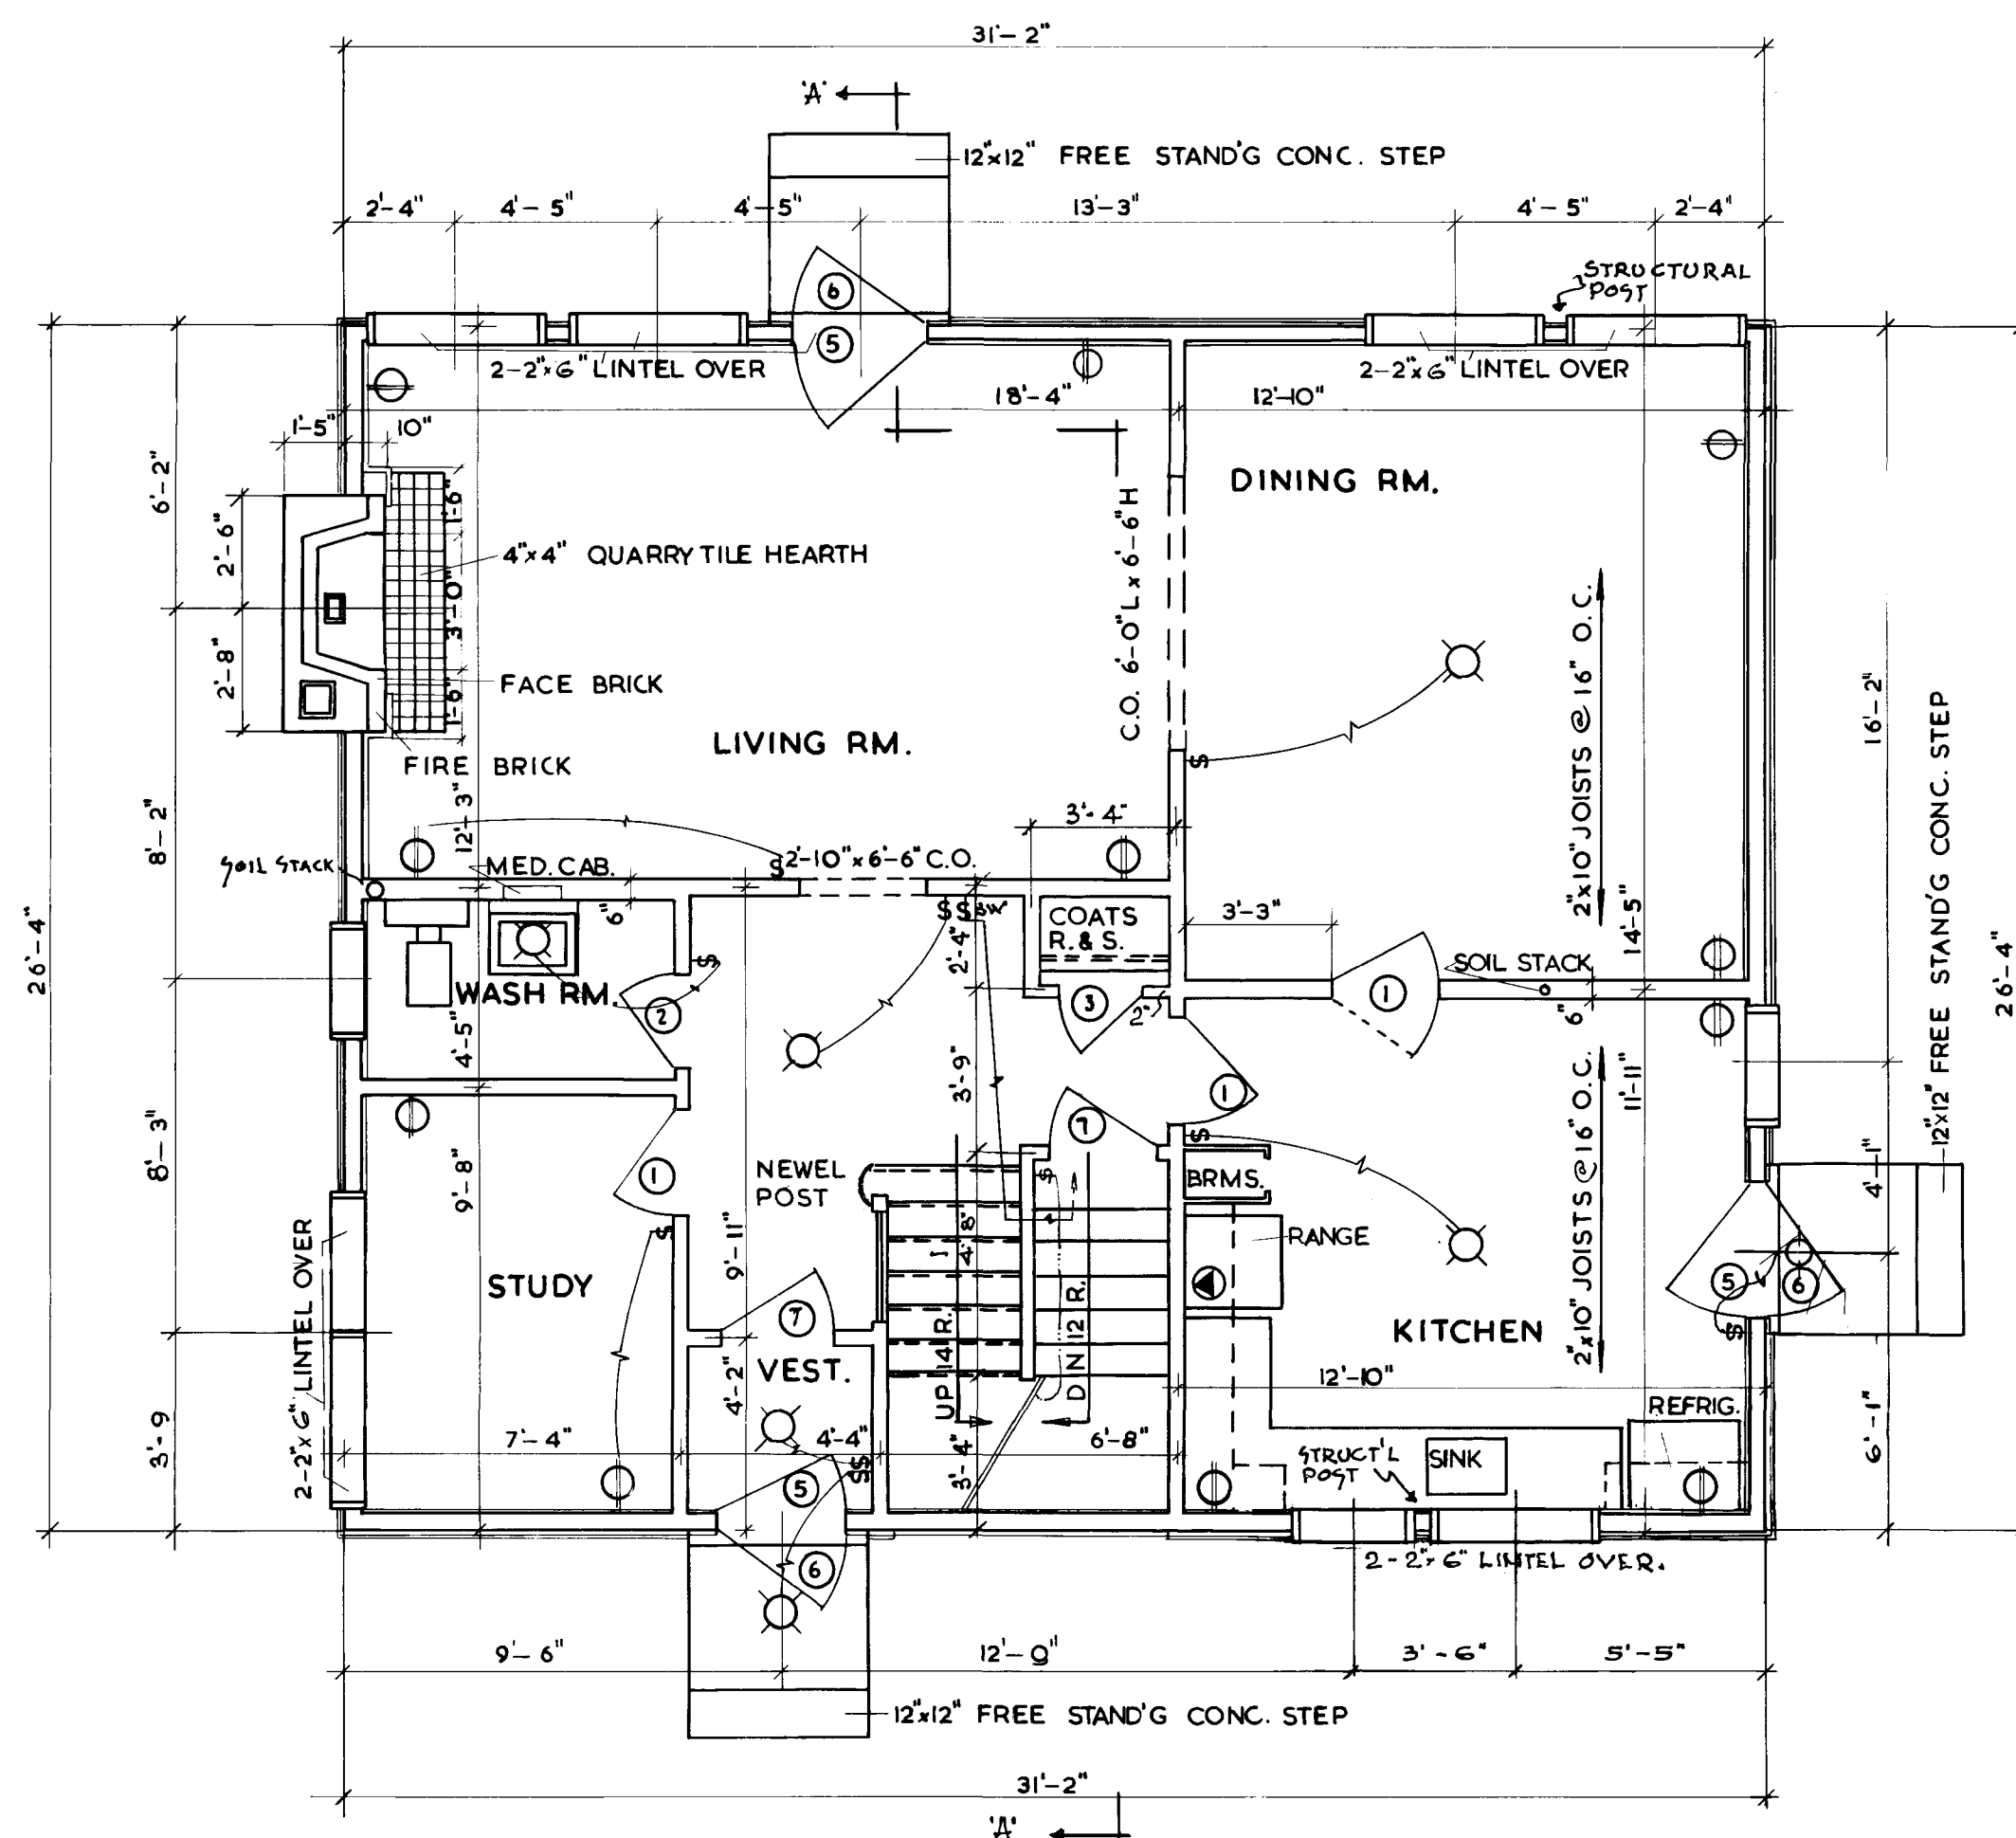

N

ALL FOOTING SHALL BE SOLID BEARING AND BEL ACCEPTED LOCAL FROST FOOTINGS SHALL BE INCORPORATED IF REQUIRED TO SUIT LOCAL SOIL CONDITIONS.

JOISTS TO BE DOUBLED UNDER PARTITIONS RUNNING PARALLEL TO FLOOR JOISTS. THESE DO JOISTS MAY BE BLOCKED APART 4" AT 4'-0" O.C. TO ALLOW THE PASSAGE OF HEATING DUCTS.

ALL WOOD LINTELS OVER DOORS,
WINDOWS ETC. IN OUTSIDE AND
INSIDE WALLS TO BE PLACED
ON EDGE.

ALL WOOD LINTELS OVER DOORS,
WINDOWS ETC. IN OUTSIDE AND
INSIDE WALLS TO BE PLACED
ON EDGE.

ALL DIMENSIONS ARE NOTED
FROM OUTSIDE FACE OF STUDS
IN FRAME, BRICK OR STONE
VENEER CONSTRUCTION, AND
FROM OUTSIDE FACE OF MASONRY
PARTITIONS

POSITION AND NUMBER OF ELECTRICAL OUTLETS SHOWN ON PLANS SHALL MEET C.M.H.C. MINIMUM BUILDING STANDARDS. THESE MAY BE VARIED TO SUIT INDIVIDUAL TASTE BUT MUST COMPLY WITH PROVINCIAL REG'S.

PROVIDE A SHELF & ROD IN EACH CLOTHES CLOSET WITH FOUR SHELVES IN LINEN CLOSET.

NOTE
OWNER TO COMPLETE
DIMENSIONS, STREET
NAMES AND NORTH
POINT ON PLOT PLAN,
AND SHOW LOCATION
OF GARAGE (IF ANY)
AND MEANS OF ACCESS

A diagram showing a rectangular area filled with diagonal hatching. A small rectangle is attached to the left side of the hatched area. Above the hatched area, there are two tick marks on a horizontal line, indicating a specific width or position.

STREET NAME

PLOT PLAN
NOT TO SCALE

DOOR SCHEDULE
INTERIOR DOOR SLABS

- ① $2^i - 6^{ii} \times 6^i - 6^{ii} \times 13/8^{ii}$
- ② $2^i - 4^{ii} \times 6^i - 6^{ii} \times 13/8^{ii}$
- ③ $2^i - 0^{ii} \times 6^i - 6^{ii} \times 13/8^{ii}$
- ④ $1^i - 6^{ii} \times 6^i - 6^{ii} \times 13/8^{ii}$
- ⑦ $2^i - 8^{ii} \times 6^i - 6^{ii} \times 13/8^{ii}$

EXTERIOR DOOR SLABS

- (5) $\frac{1}{2} \times 10'' = 5'$, $\frac{1}{2} \times 10'' = 5'$

COMBINATION DOOR


- $\frac{1}{2}$ $\frac{1}{3}$ $\frac{1}{6}$ $\frac{1}{9}$

DATE	REVISIONS	BY	CENTRAL MORTGAGE AND LOANS CORPORATION	
			DESIGNED BY	DWG. NO.
			601	10F2
DESIGNED BY			DATE Nov. 1936	
C.M.H.C.			SCALE 1/4" = 1'-0"	

DESIGNED BY	C.M.H.C.	DATE	Nov. 1956
		SCALE	1 1/4" = 1'-0"

ELEVATION 2

ELEVATION 4

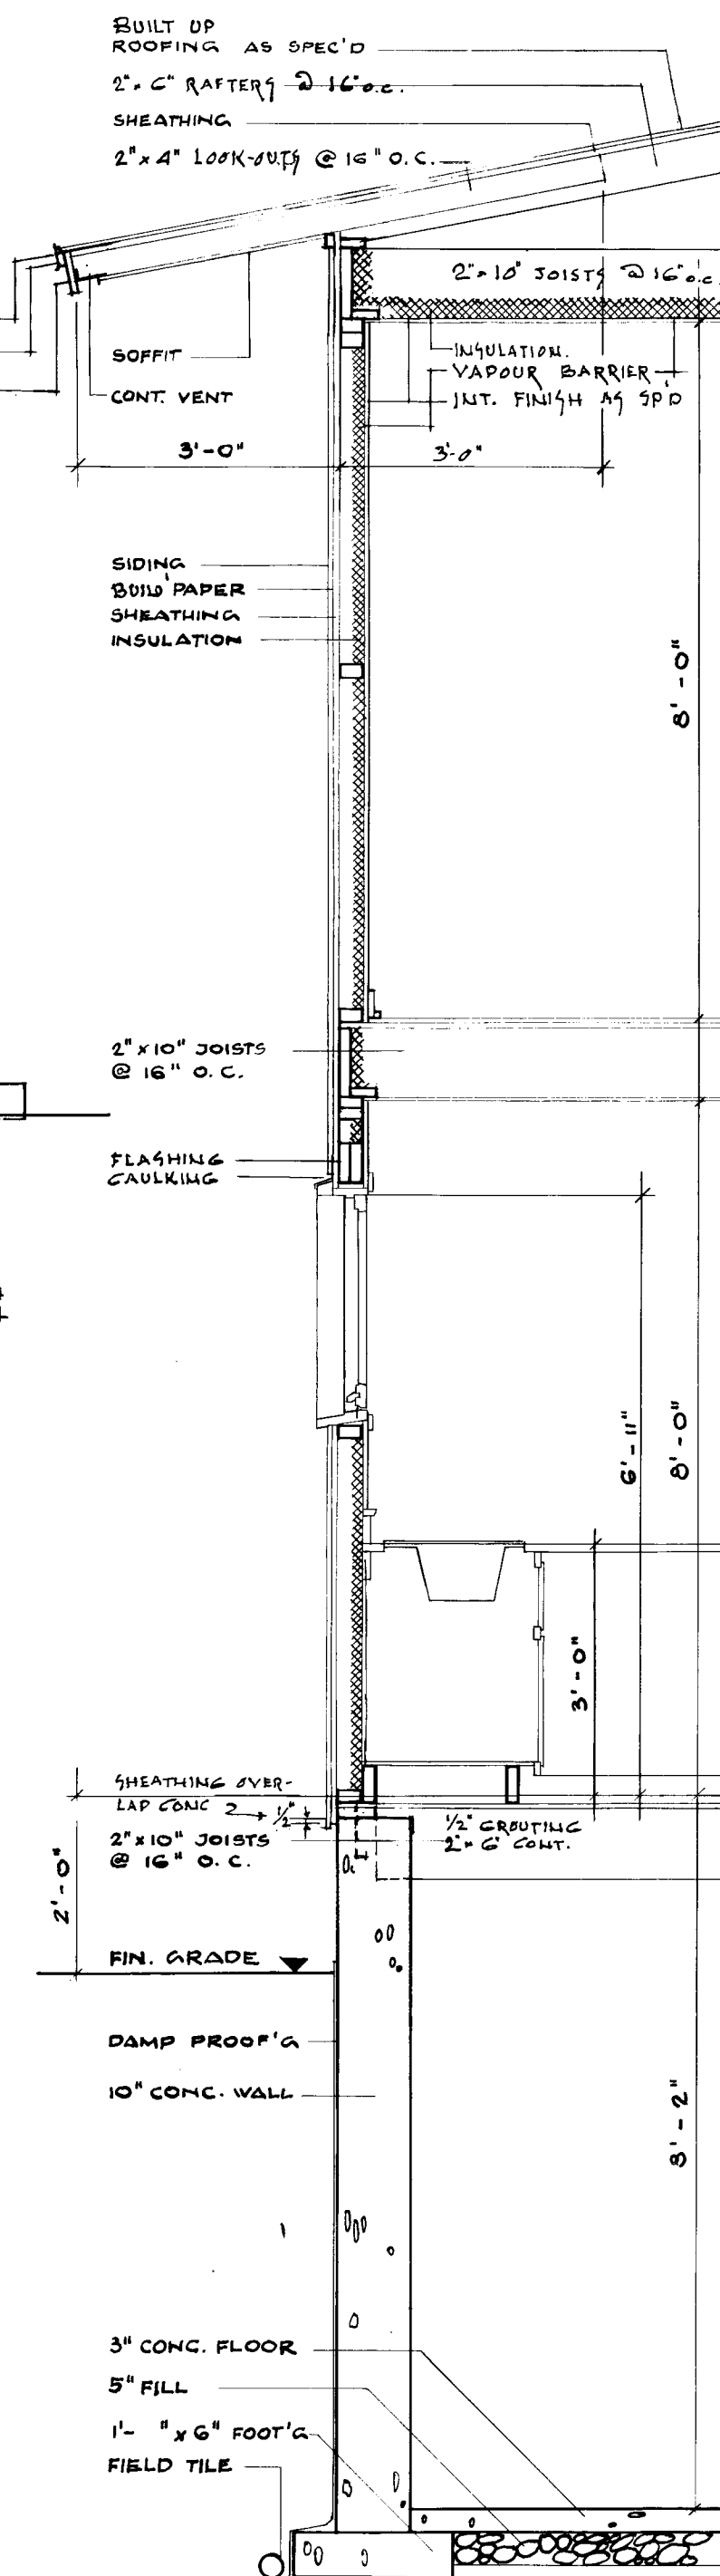

TYPICAL WALL
SECTION
1/2" = 1'-0"

DATE	REVISIONS	BY	CENTRAL MORTGAGE AND HOUSING CORPORATION	
			DESIGN NO.	DWG. NO.
			601	20F2
DESIGNED By CMHC.			DATE Nov. 1956	
			SCALE 1/4" = 1'-0"	