



Archived Content

Information identified as archived is provided for reference, research or recordkeeping purposes. It is not subject to the Government of Canada Web Standards and has not been altered or updated since it was archived. Some of this archived content is available only in one official language. Translation by CMHC can be requested and will be provided if demand is sufficient.

Contenu archivé

Le contenu identifié comme archivé est fourni à des fins de référence, de recherche ou de tenue des dossiers; il n'est pas assujéti aux normes Web du gouvernement du Canada. Aucune modification ou mise à jour n'y a été apportée depuis son archivage. Une partie du contenu archivé n'existe que dans une seule des langues officielles. La SCHL en fera la traduction dans l'autre langue officielle si la demande est suffisante.

COMPETITION SERIES

Project #: 604 Both Number of Sheets: 2
Architect: CMHC, in-house,
1956

Number of Storeys: 2--no car accommodation
Single detached
Number of Bedrooms: 4
Fireplace? no,

Basement: -Yes--unfinished
-Laundry tubs located

Cladding:

Primary: Vertical wood siding
-Vertical specified, material may be substituted, upper floor
Secondary: Stucco
-Lower floor
Other: Facebrick on chimney

Roof:



Materials: Asphalt shingles,
Shape: Gable

Special Features: Built-in cold storage
-Shelves installed

N/A
-

N/A
-

N/A
-

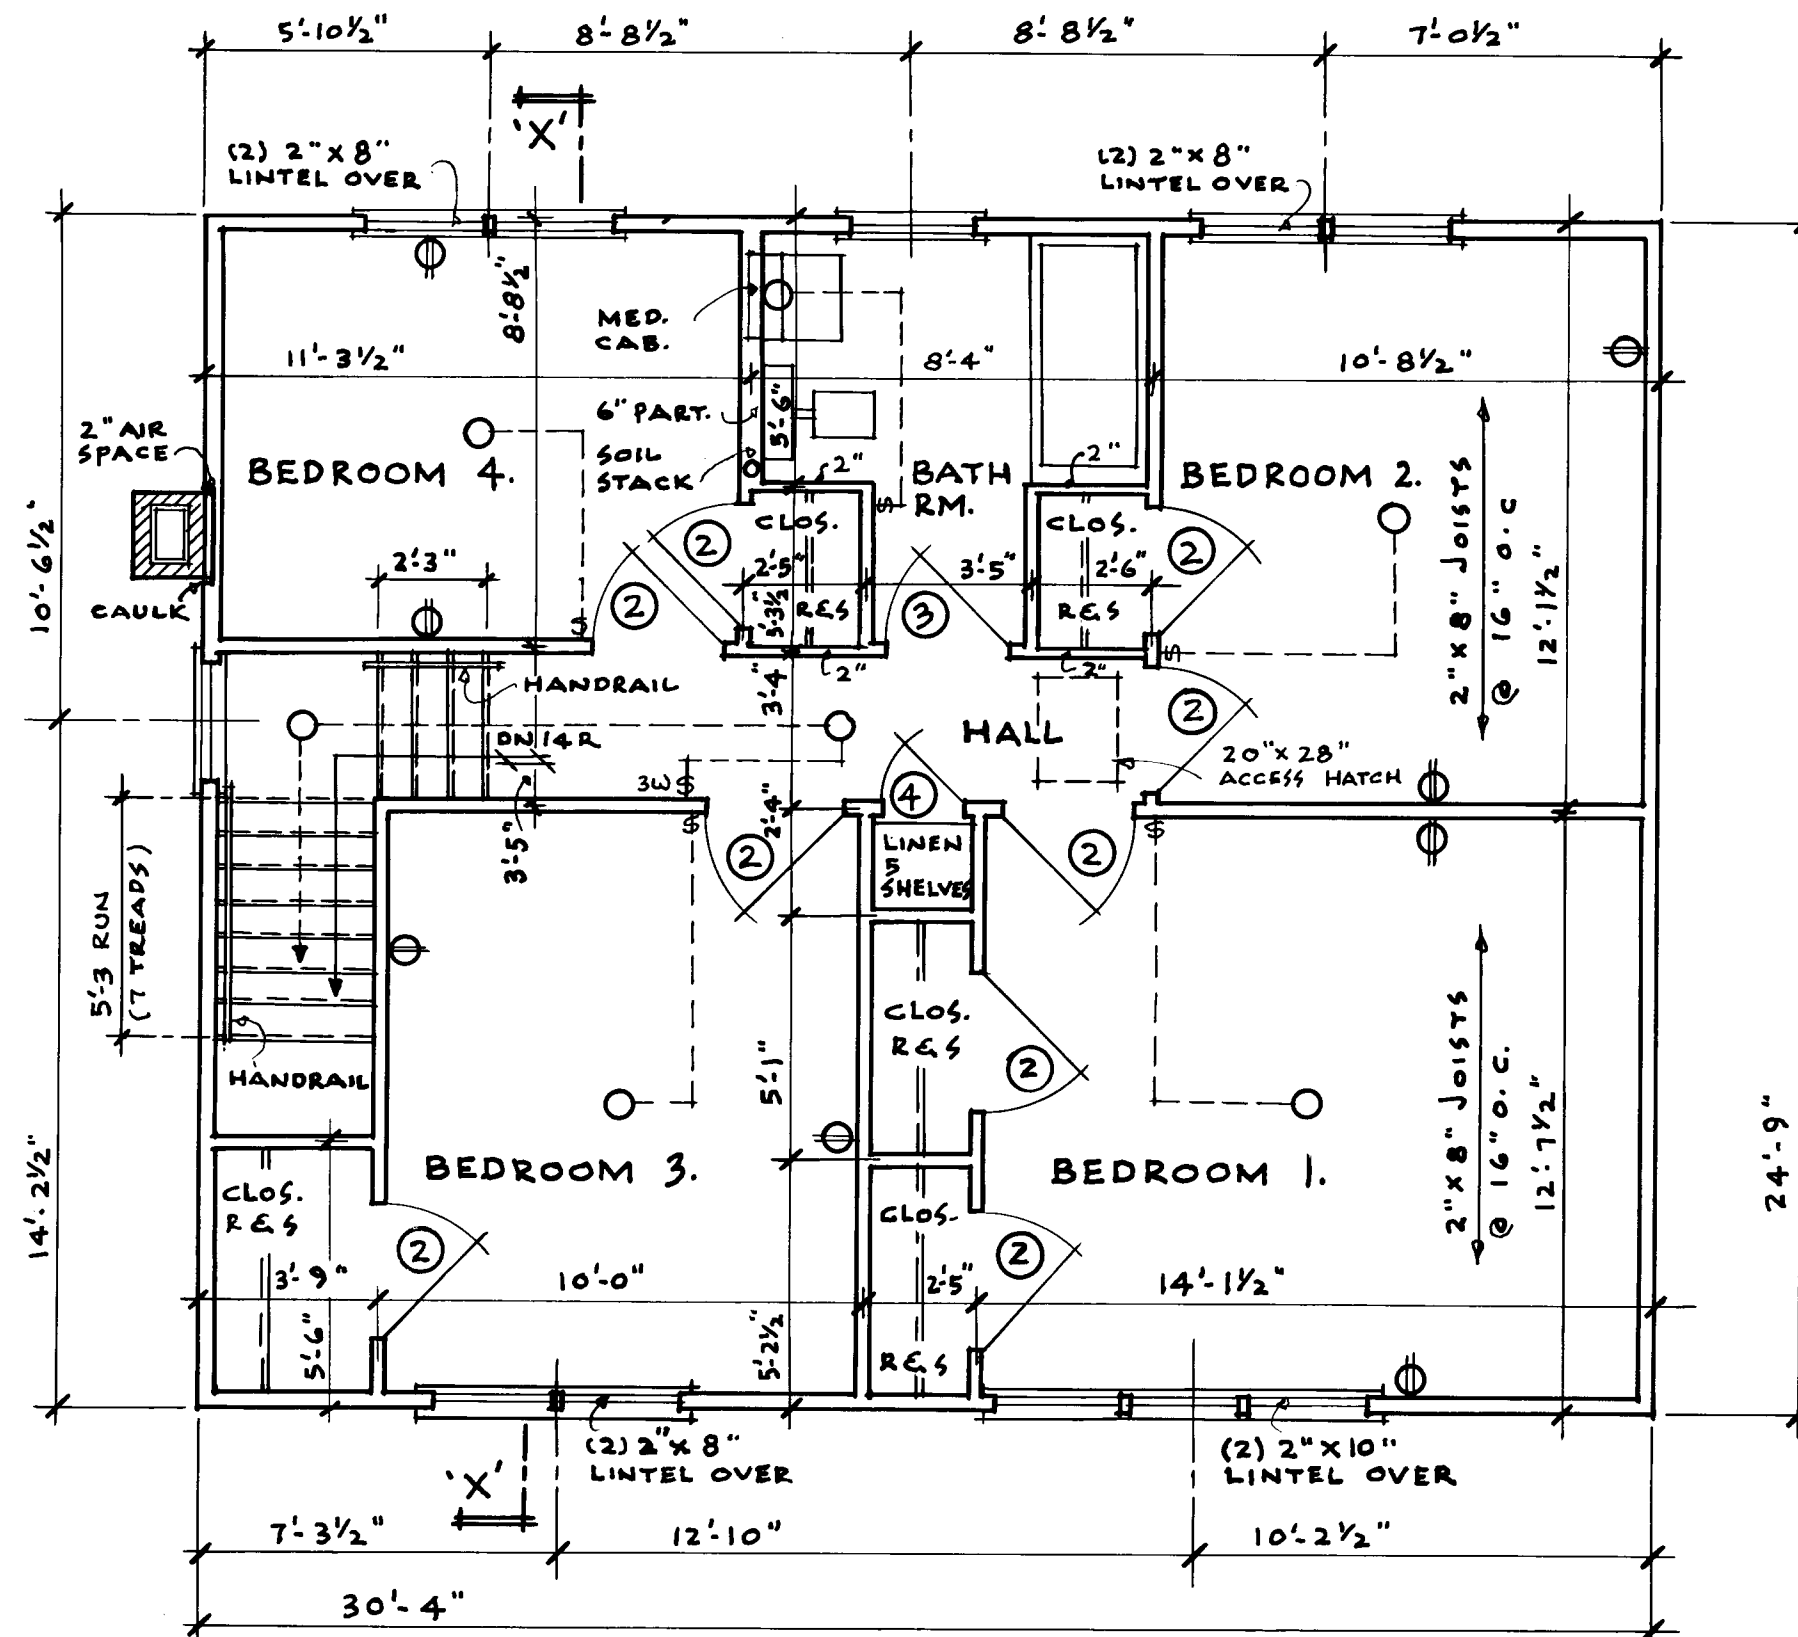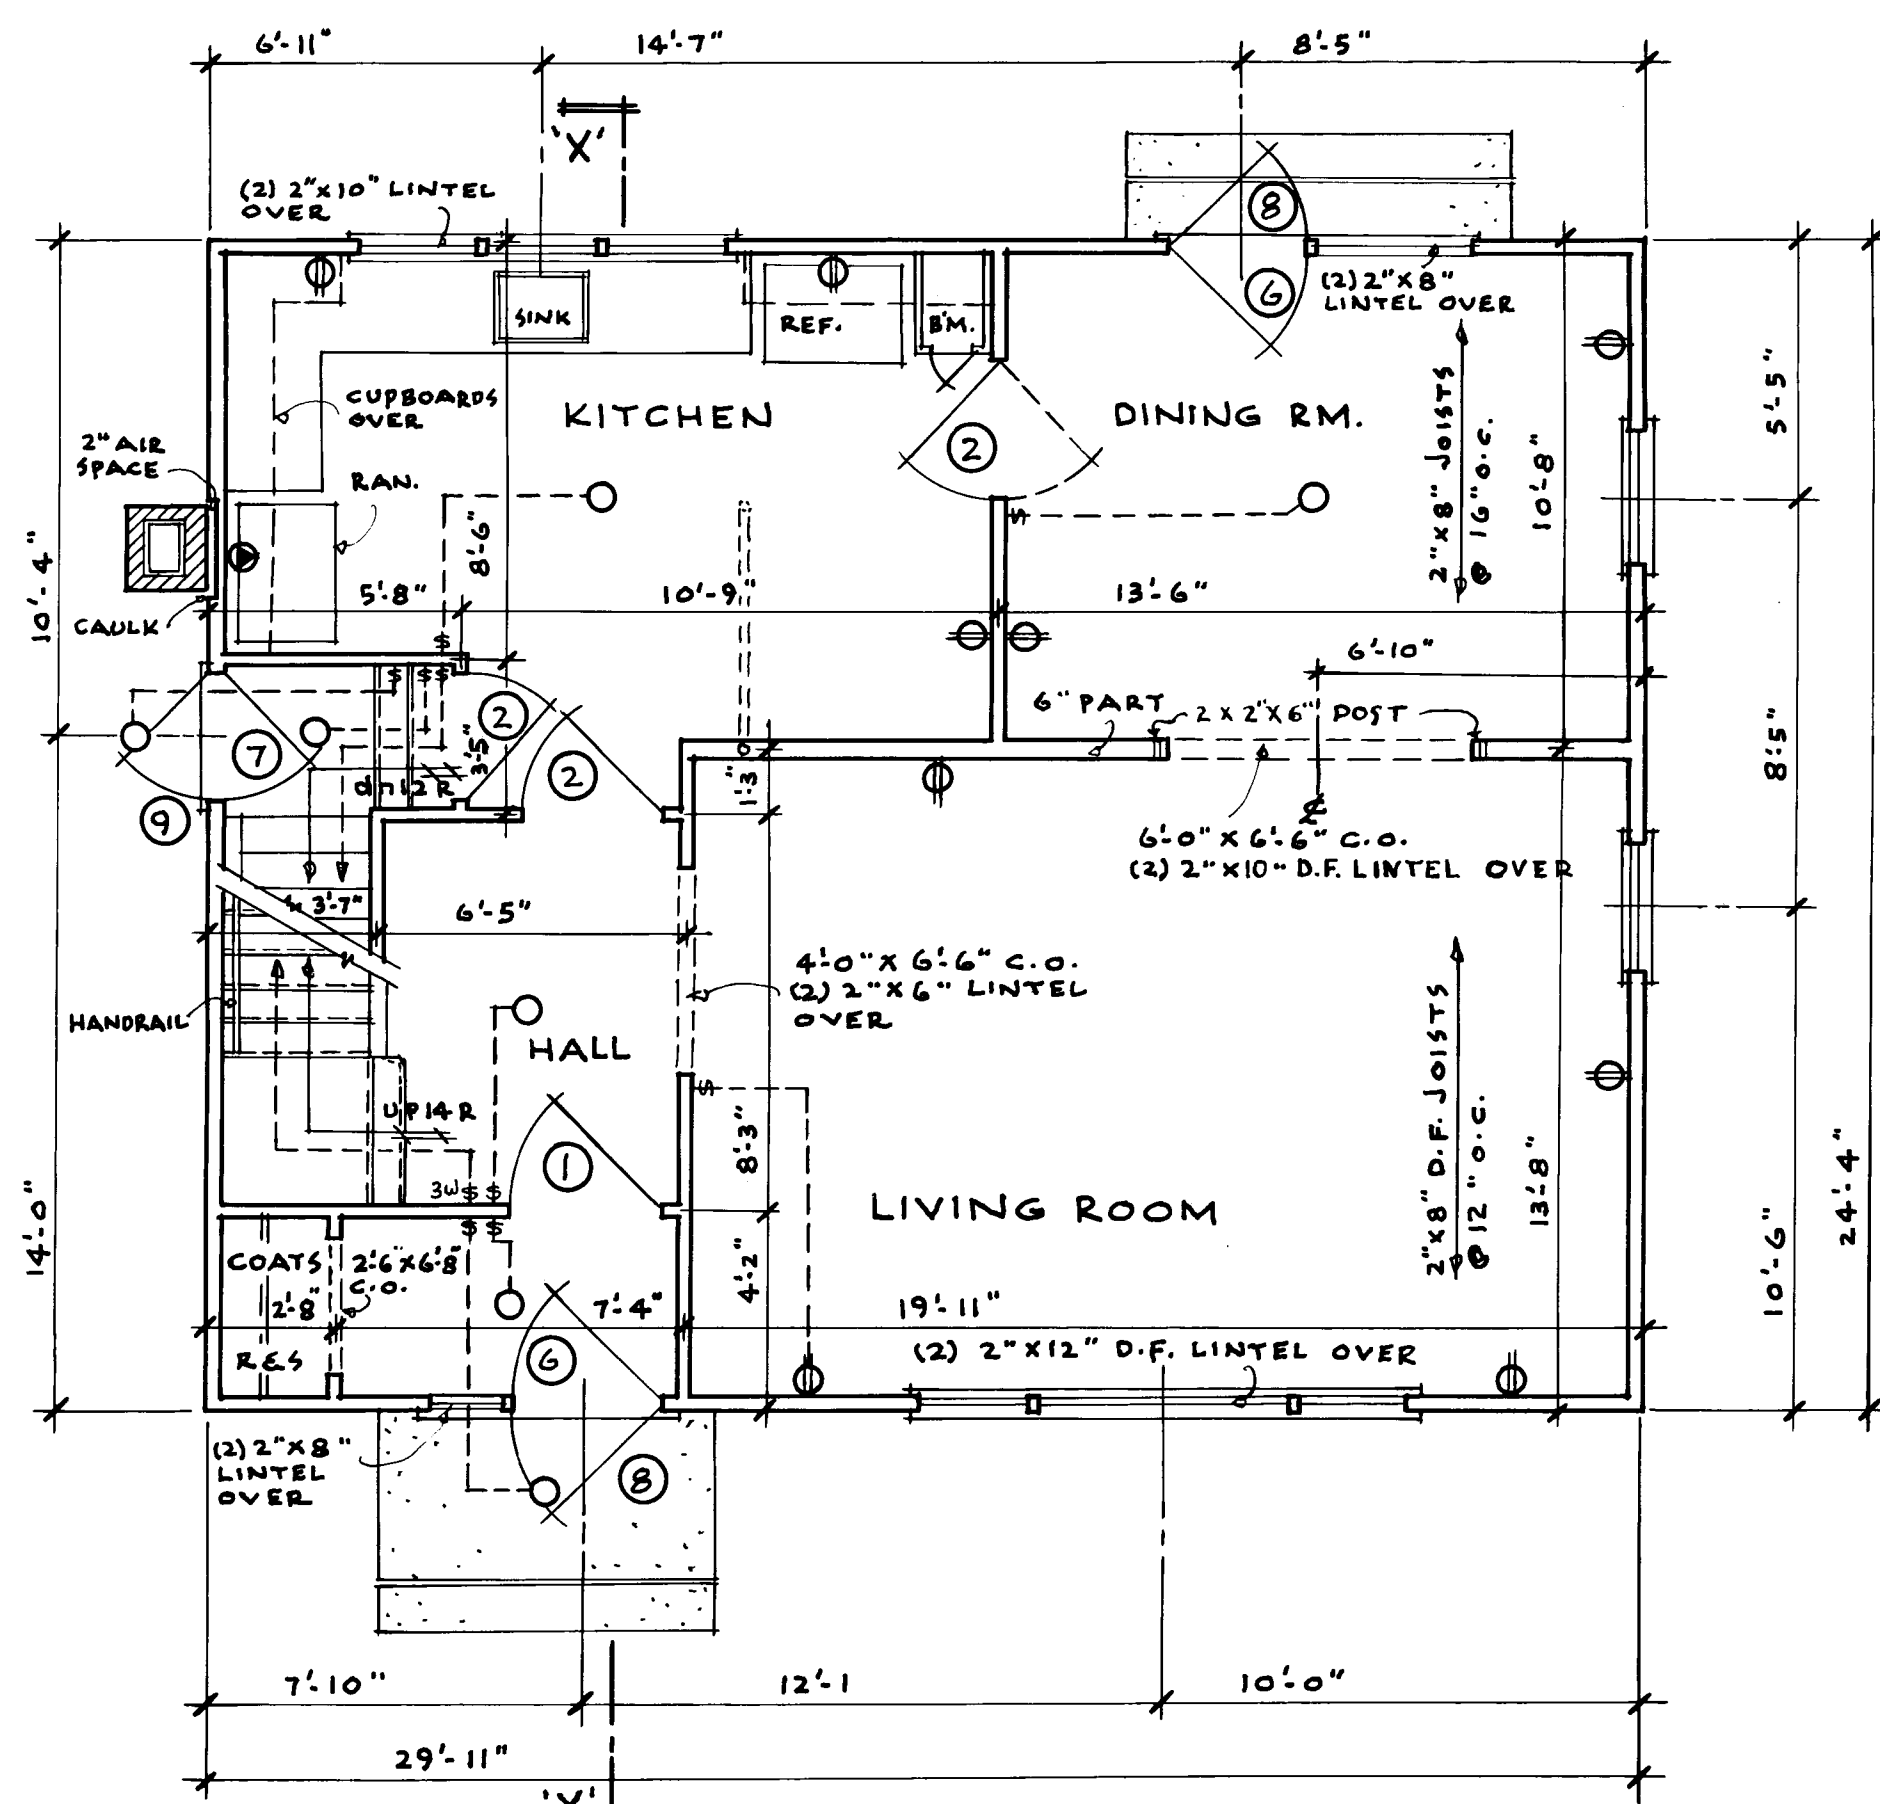

DOOR SCHEDULE

INTERIOR DOORS

- ① 2'-8" x 6'-6" x 1 3/8"
- ② 2'-6" x 6'-6" x 1 3/8"
- ③ 2'-4" x 6'-6" x 1 3/8"
- ④ 1'-6" x 6'-6" x 1 3/8"
- ⑤ 2'-0" x 6'-0" x 1 3/8"

EXTERIOR DOORS



- ⑥ 3'-0" x 6'-8" x 1 3/4"
- ⑦ 2'-8" x 6'-8" x 1 3/4"

COMBINATION DOORS

- ⑧ 3'-0" x 6'-8" x 1 3/8"
- ⑨ 2'-8" x 6'-8" x 1 3/8"

NOTES


- ALL FOOTINGS AND FOUNDATIONS SHALL BE TAKEN DOWN TO SOLID BEARING AND BELOW ACCEPTED LOCAL FROST LINE. FOOTINGS SHALL BE INCREASED IF REQUIRED TO SUIT LOCAL SOIL CONDITIONS.
- JOISTS TO BE DOUBLED UNDER ALL PARTITIONS RUNNING PARALLEL TO FLOOR JOISTS. THESE DOUBLED JOISTS MAY BE BLOCKED APART 4" AT 4'-0" O.C. TO ALLOW THE PASSAGE OF HEATING DUCTS.
- ALL WOOD LINTELS OVER DOORS, WINDOWS ETC. IN OUTSIDE & INSIDE WALLS TO BE PLACED ON EDGE.
- ALL DIMENSIONS ARE NOTED FROM OUTSIDE FACE OF STUDS IN FRAME, BRICK OR STONE VENEER CONSTRUCTION, AND FROM OUTSIDE FACE OF MASONRY TO CENTRE LINE OF INTERIOR PARTITIONS.
- POSITION AND NUMBER OF ELECTRICAL OUTLETS SHOWN ON PLANS SHALL MEET C.M.H.C. MINIMUM BUILDING STANDARDS. THESE MAY BE VARIED TO SUIT INDIVIDUAL TASTE, BUT MUST COMPLY WITH PROVINCIAL REGULATIONS.
- PROVIDE A SHELF & ROD IN EACH CLOTHES CLOSET WITH FOUR SHELVES IN LINEN CLOSET.

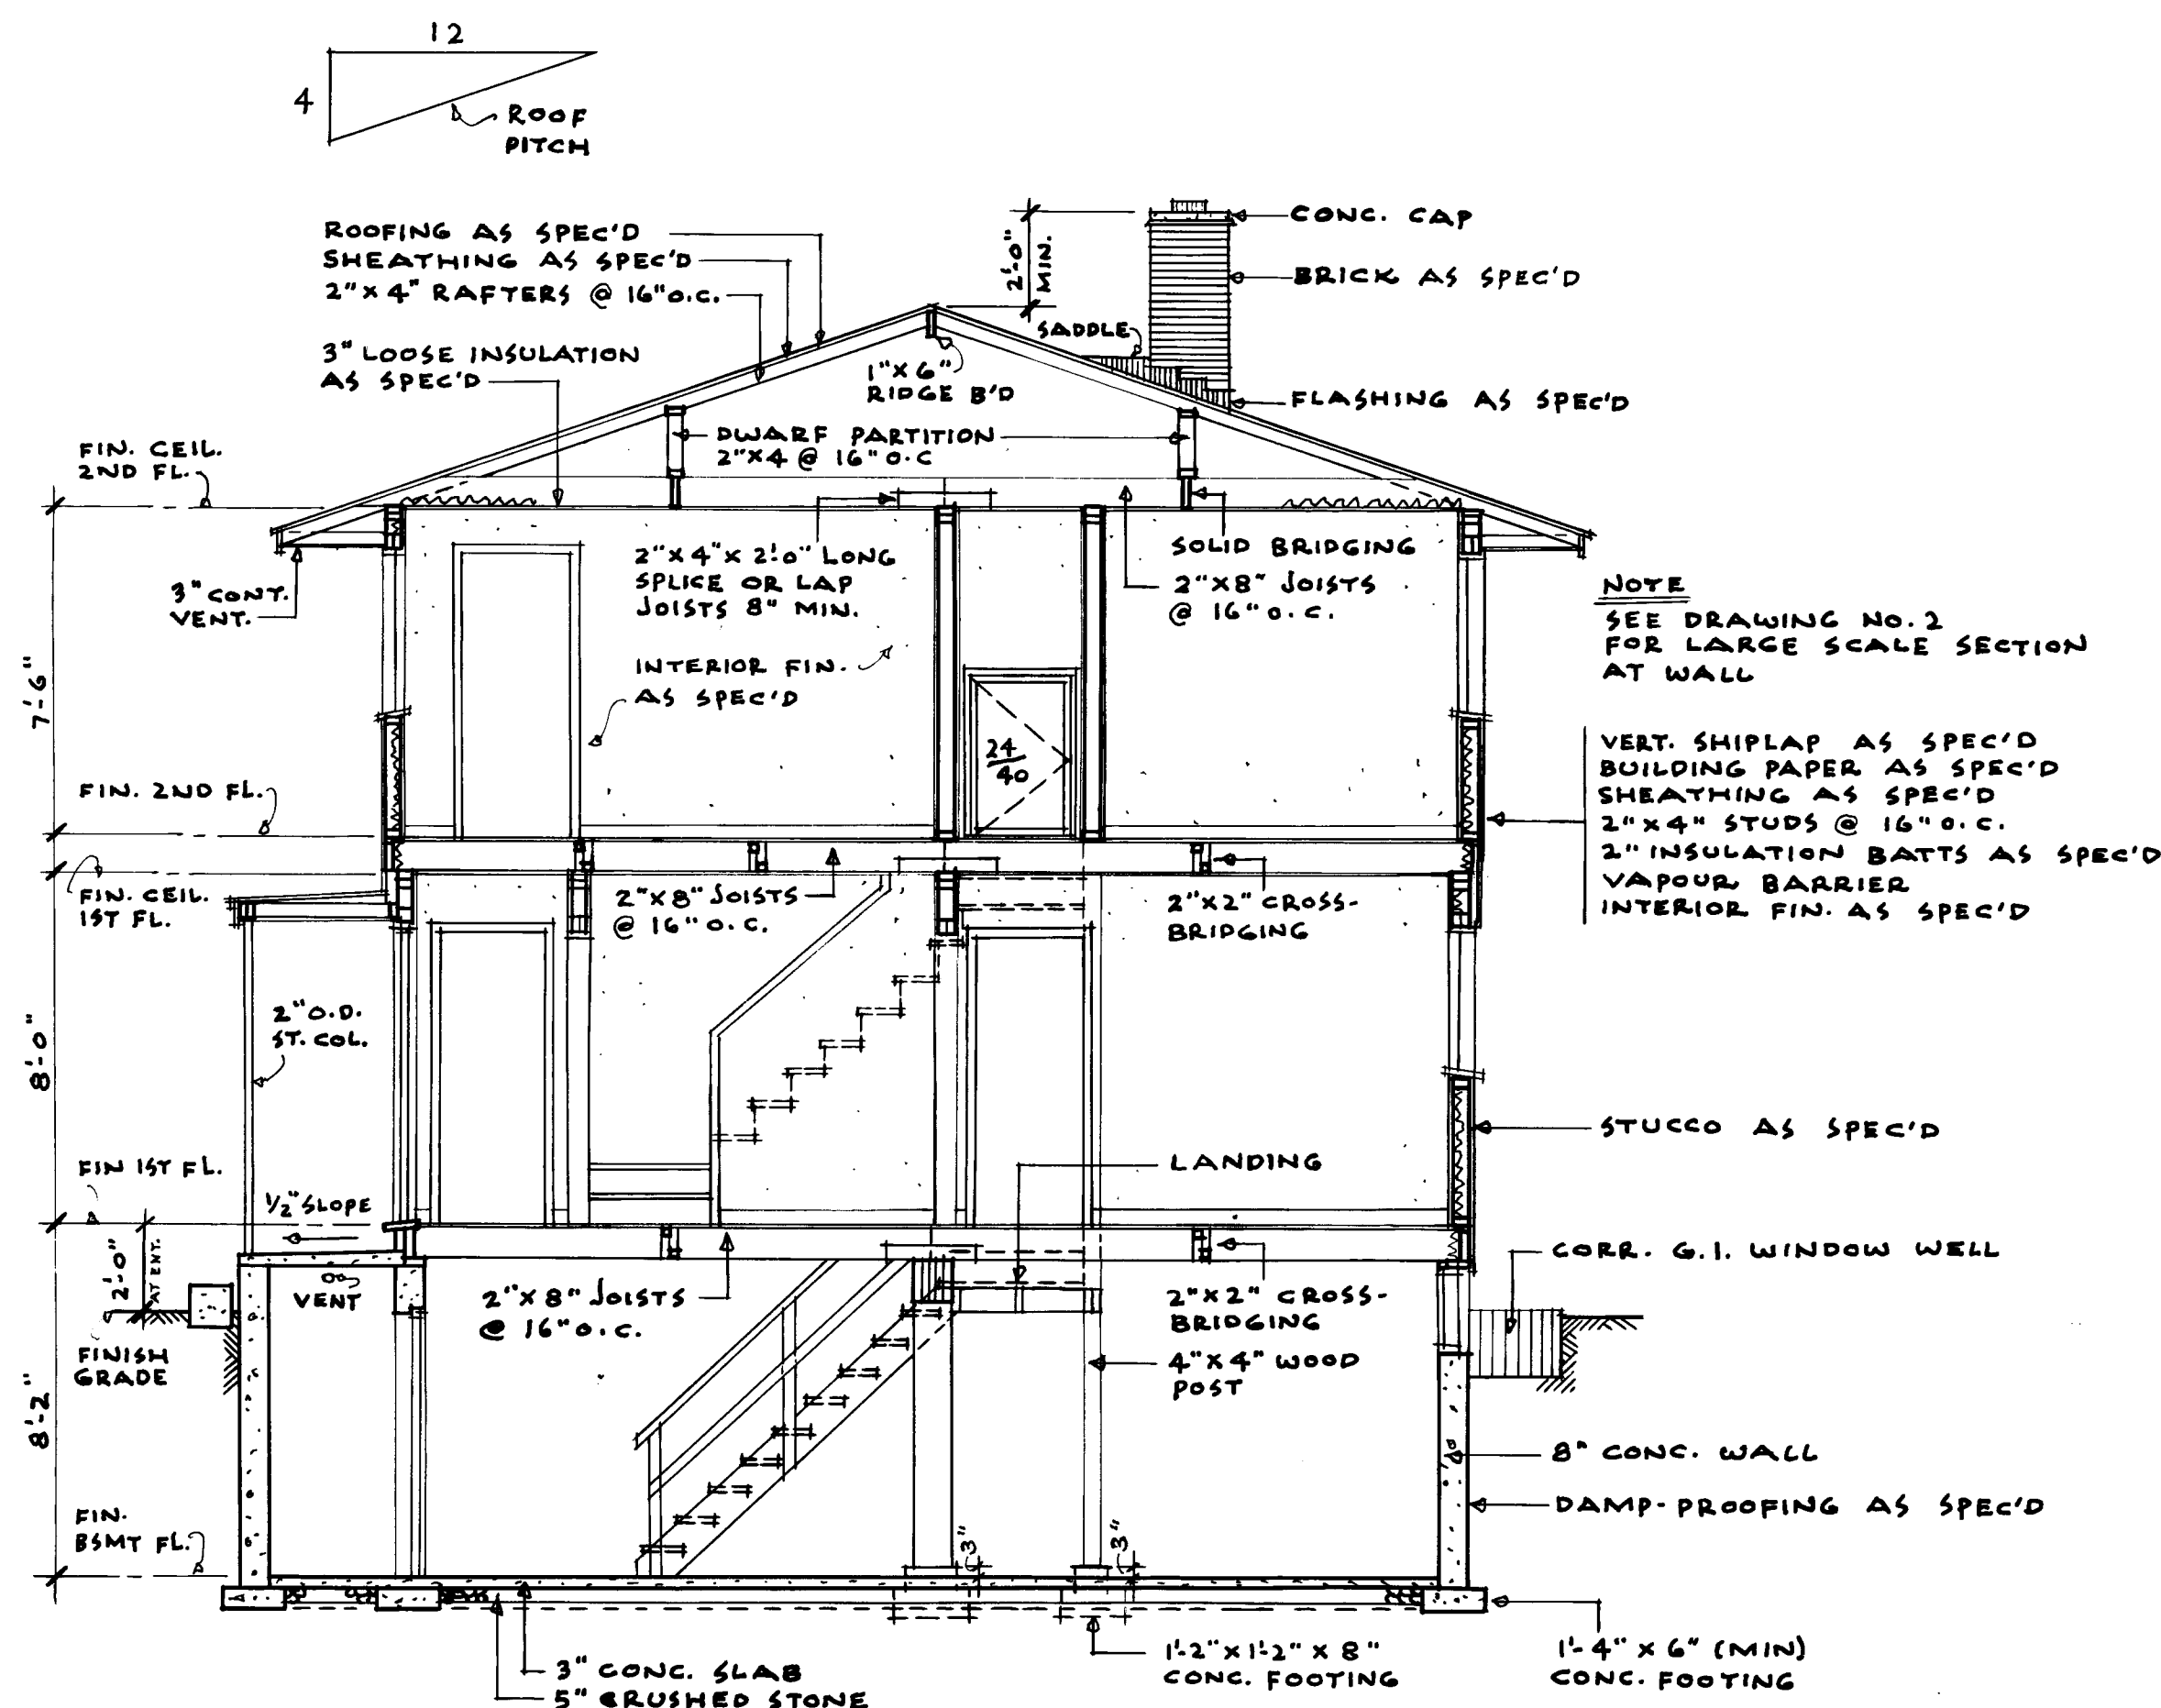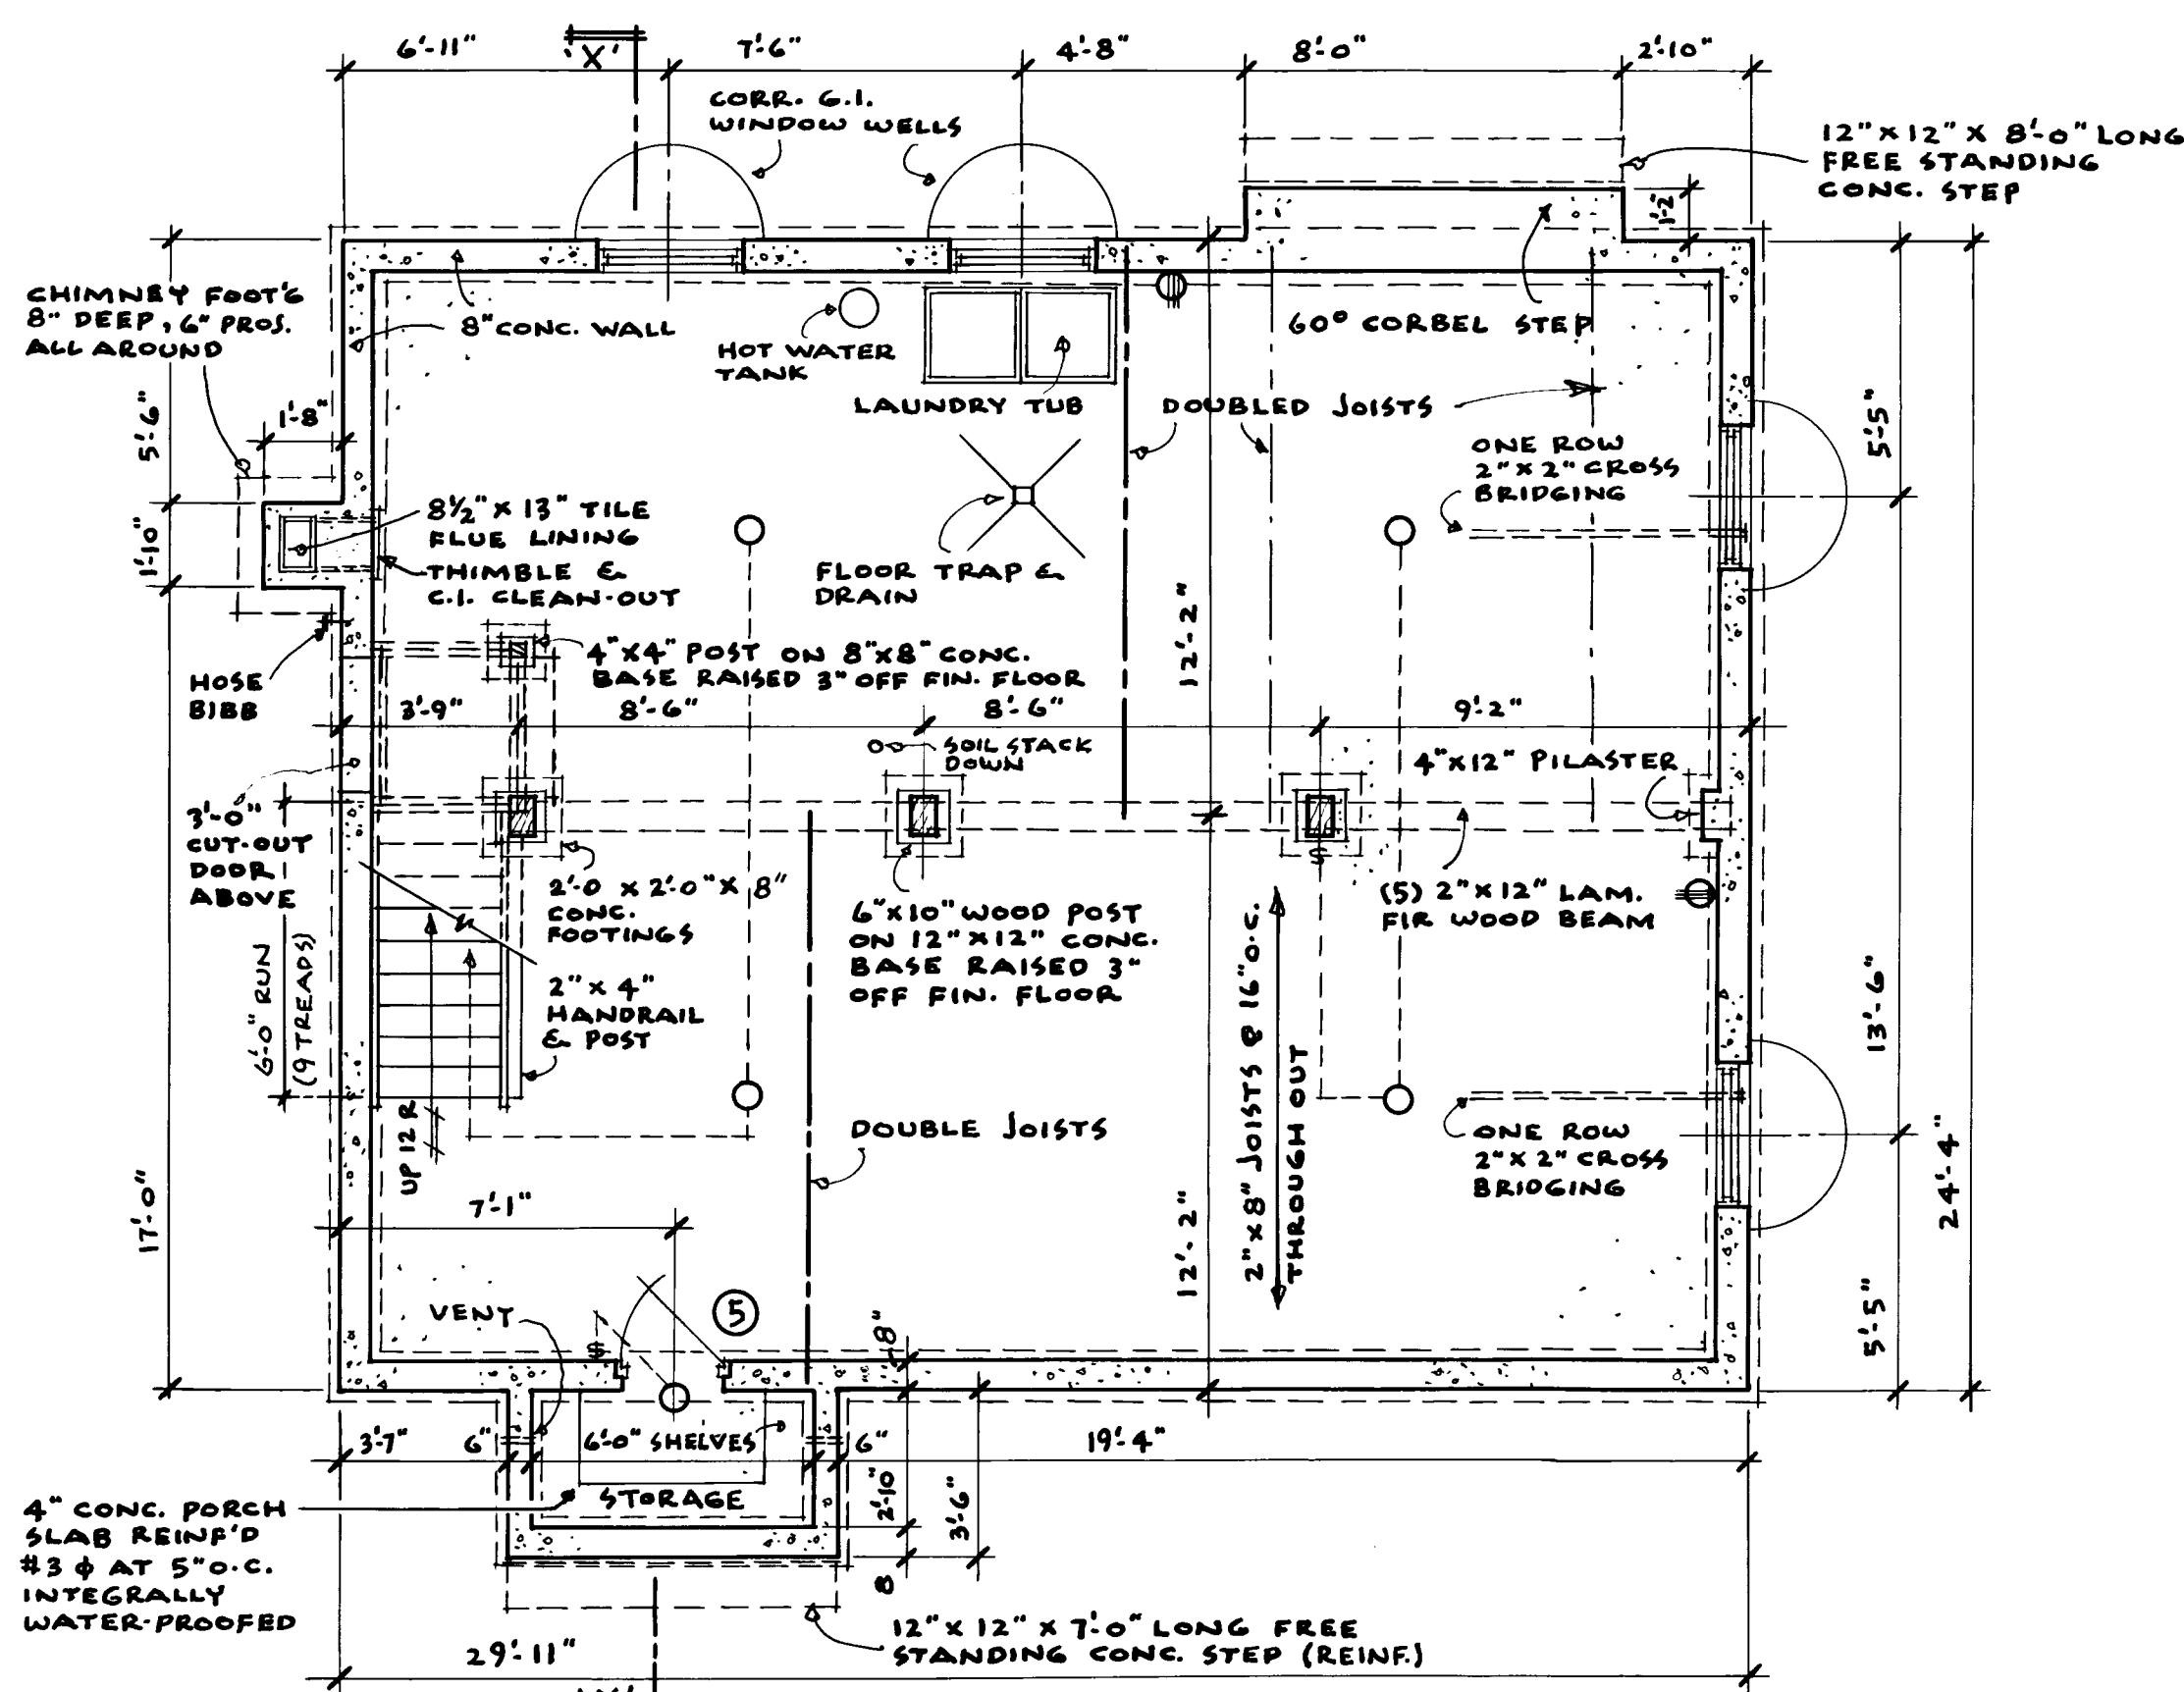

SECTION "X-X"

SCALE 1/4" = 1'-0"


- OWNER TO COMPLETE DIMENSIONS, STREET NAMES, AND NORTH POINT ON PLOT PLAN AND SHOW LOCATION OF GARAGE (IF ANY) & MEANS OF ACCESS.

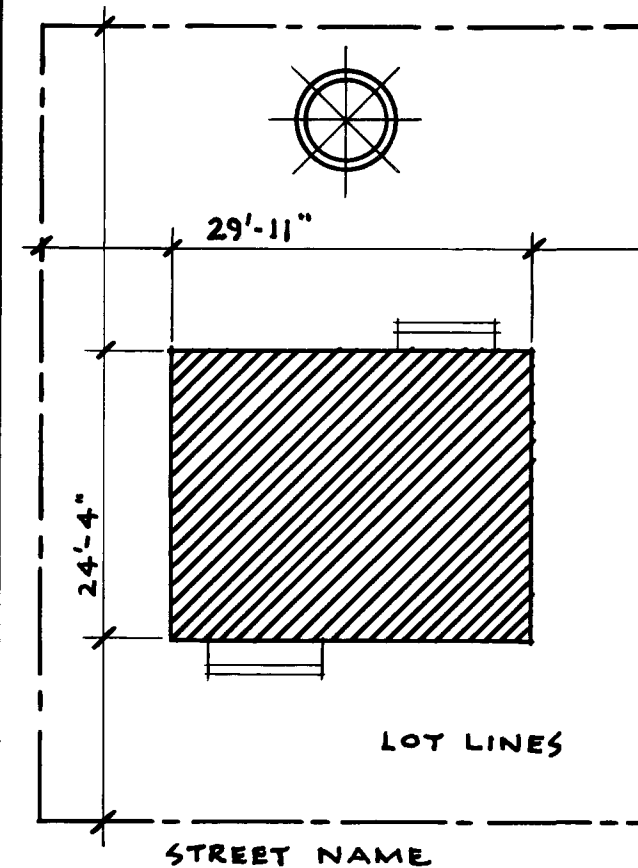

PLOT PLAN


(DO NOT SCALE)

DATE	REVISED	BY	CEN RAL
25/1/77		52	MOR. GAGE
			AND HOUSING
			CORPORATION
			DESIGN NO.
			DWG. NO.
			604 1 of 2
Designed By	C.M.H.C.	DATE	OCT 1-1956
By		SCALE	AS SHOWN

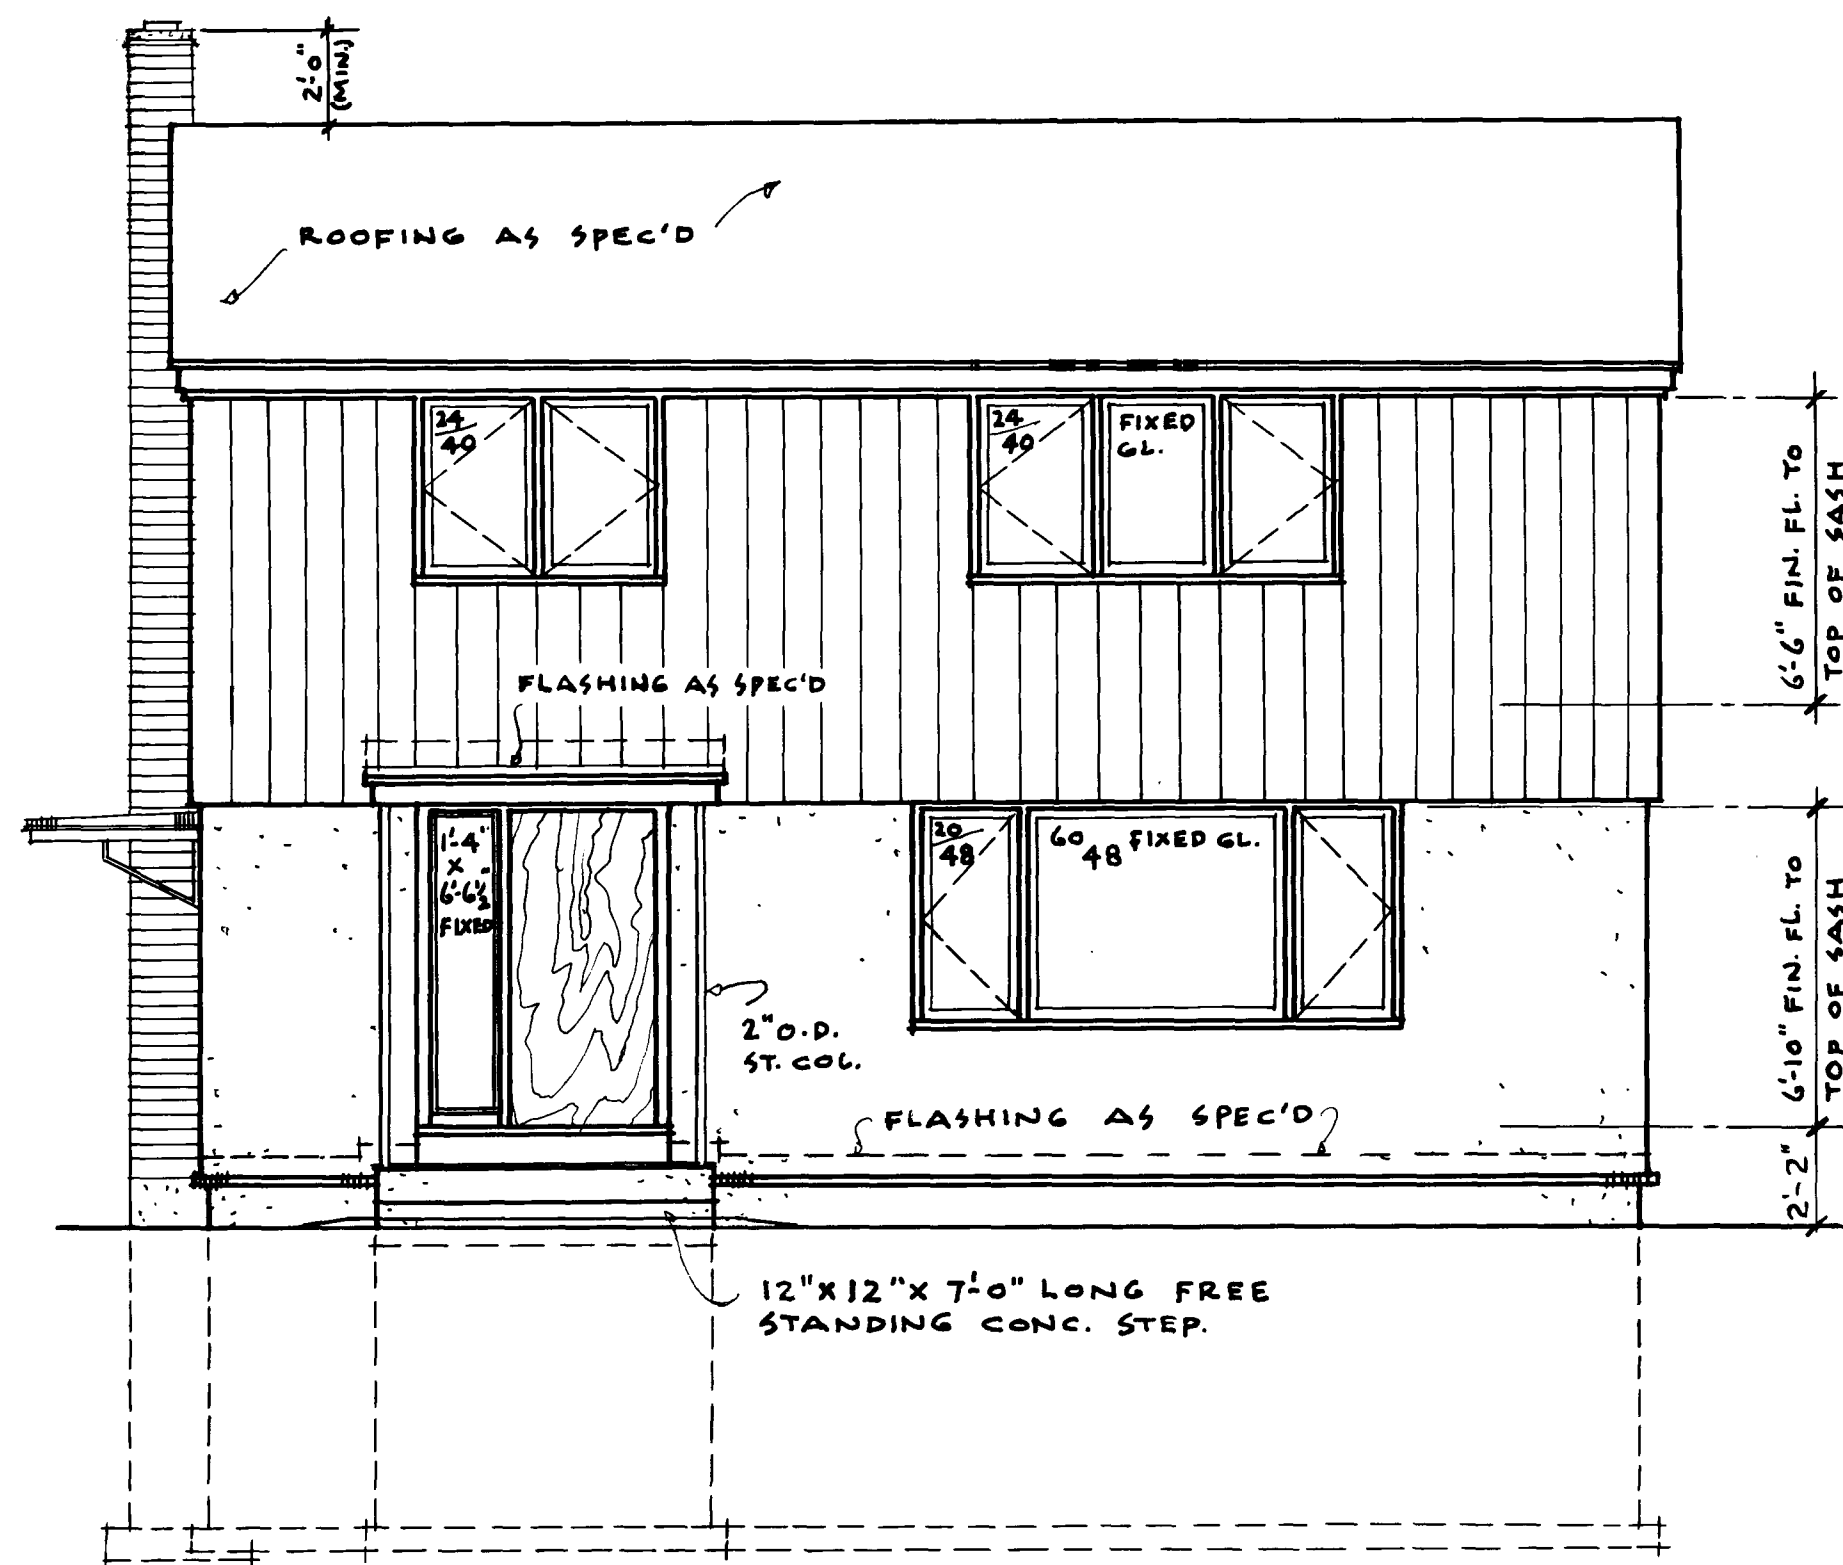


FRONT ELEVATION

SCALE 1/4" = 1'-0"

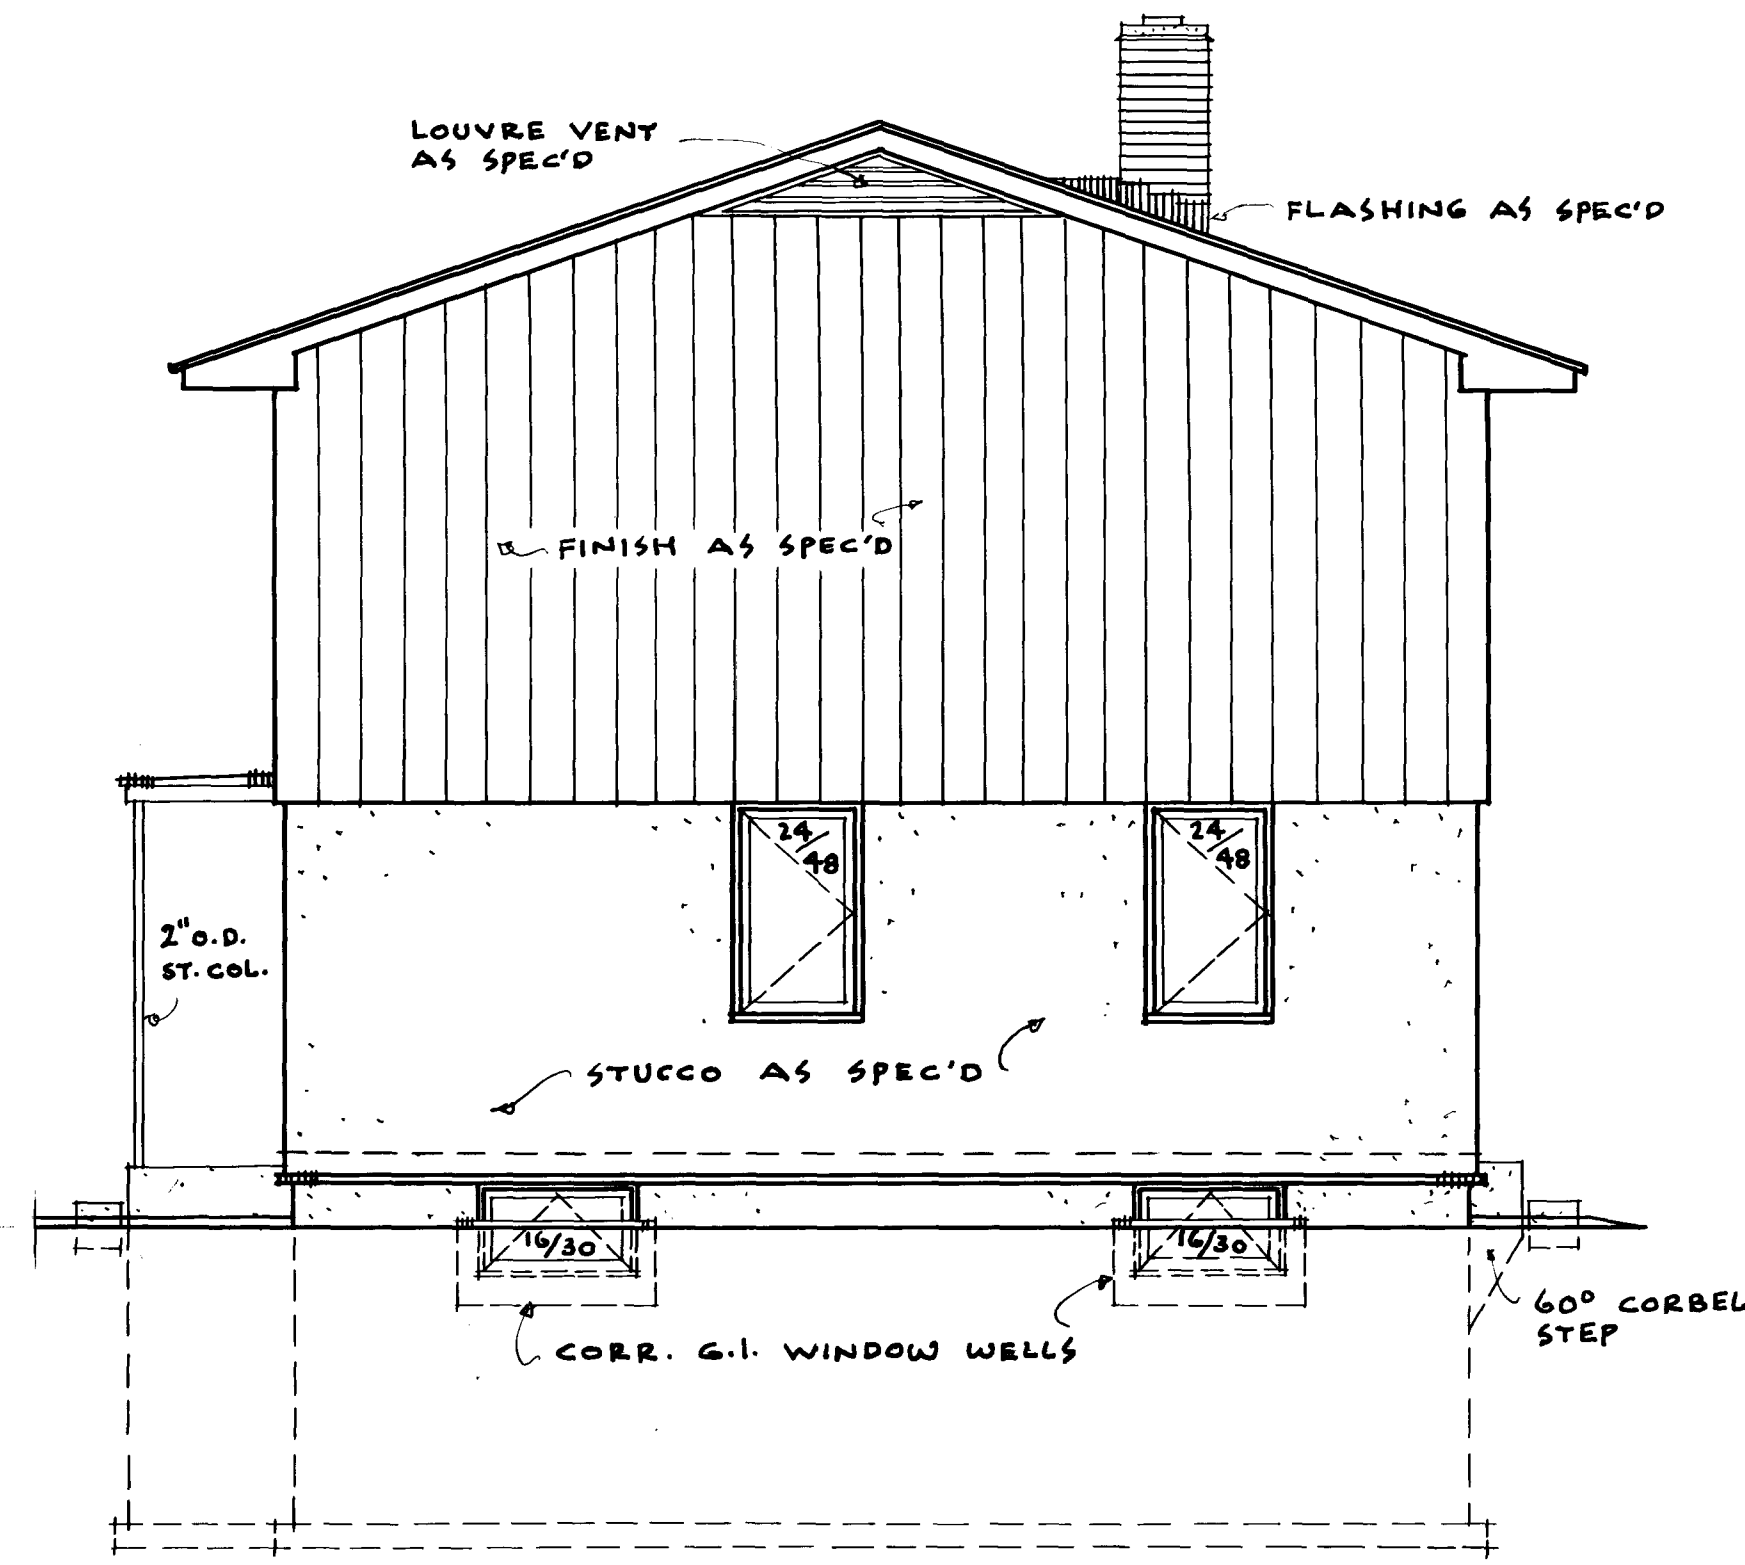


RIGHT SIDE ELEVATION

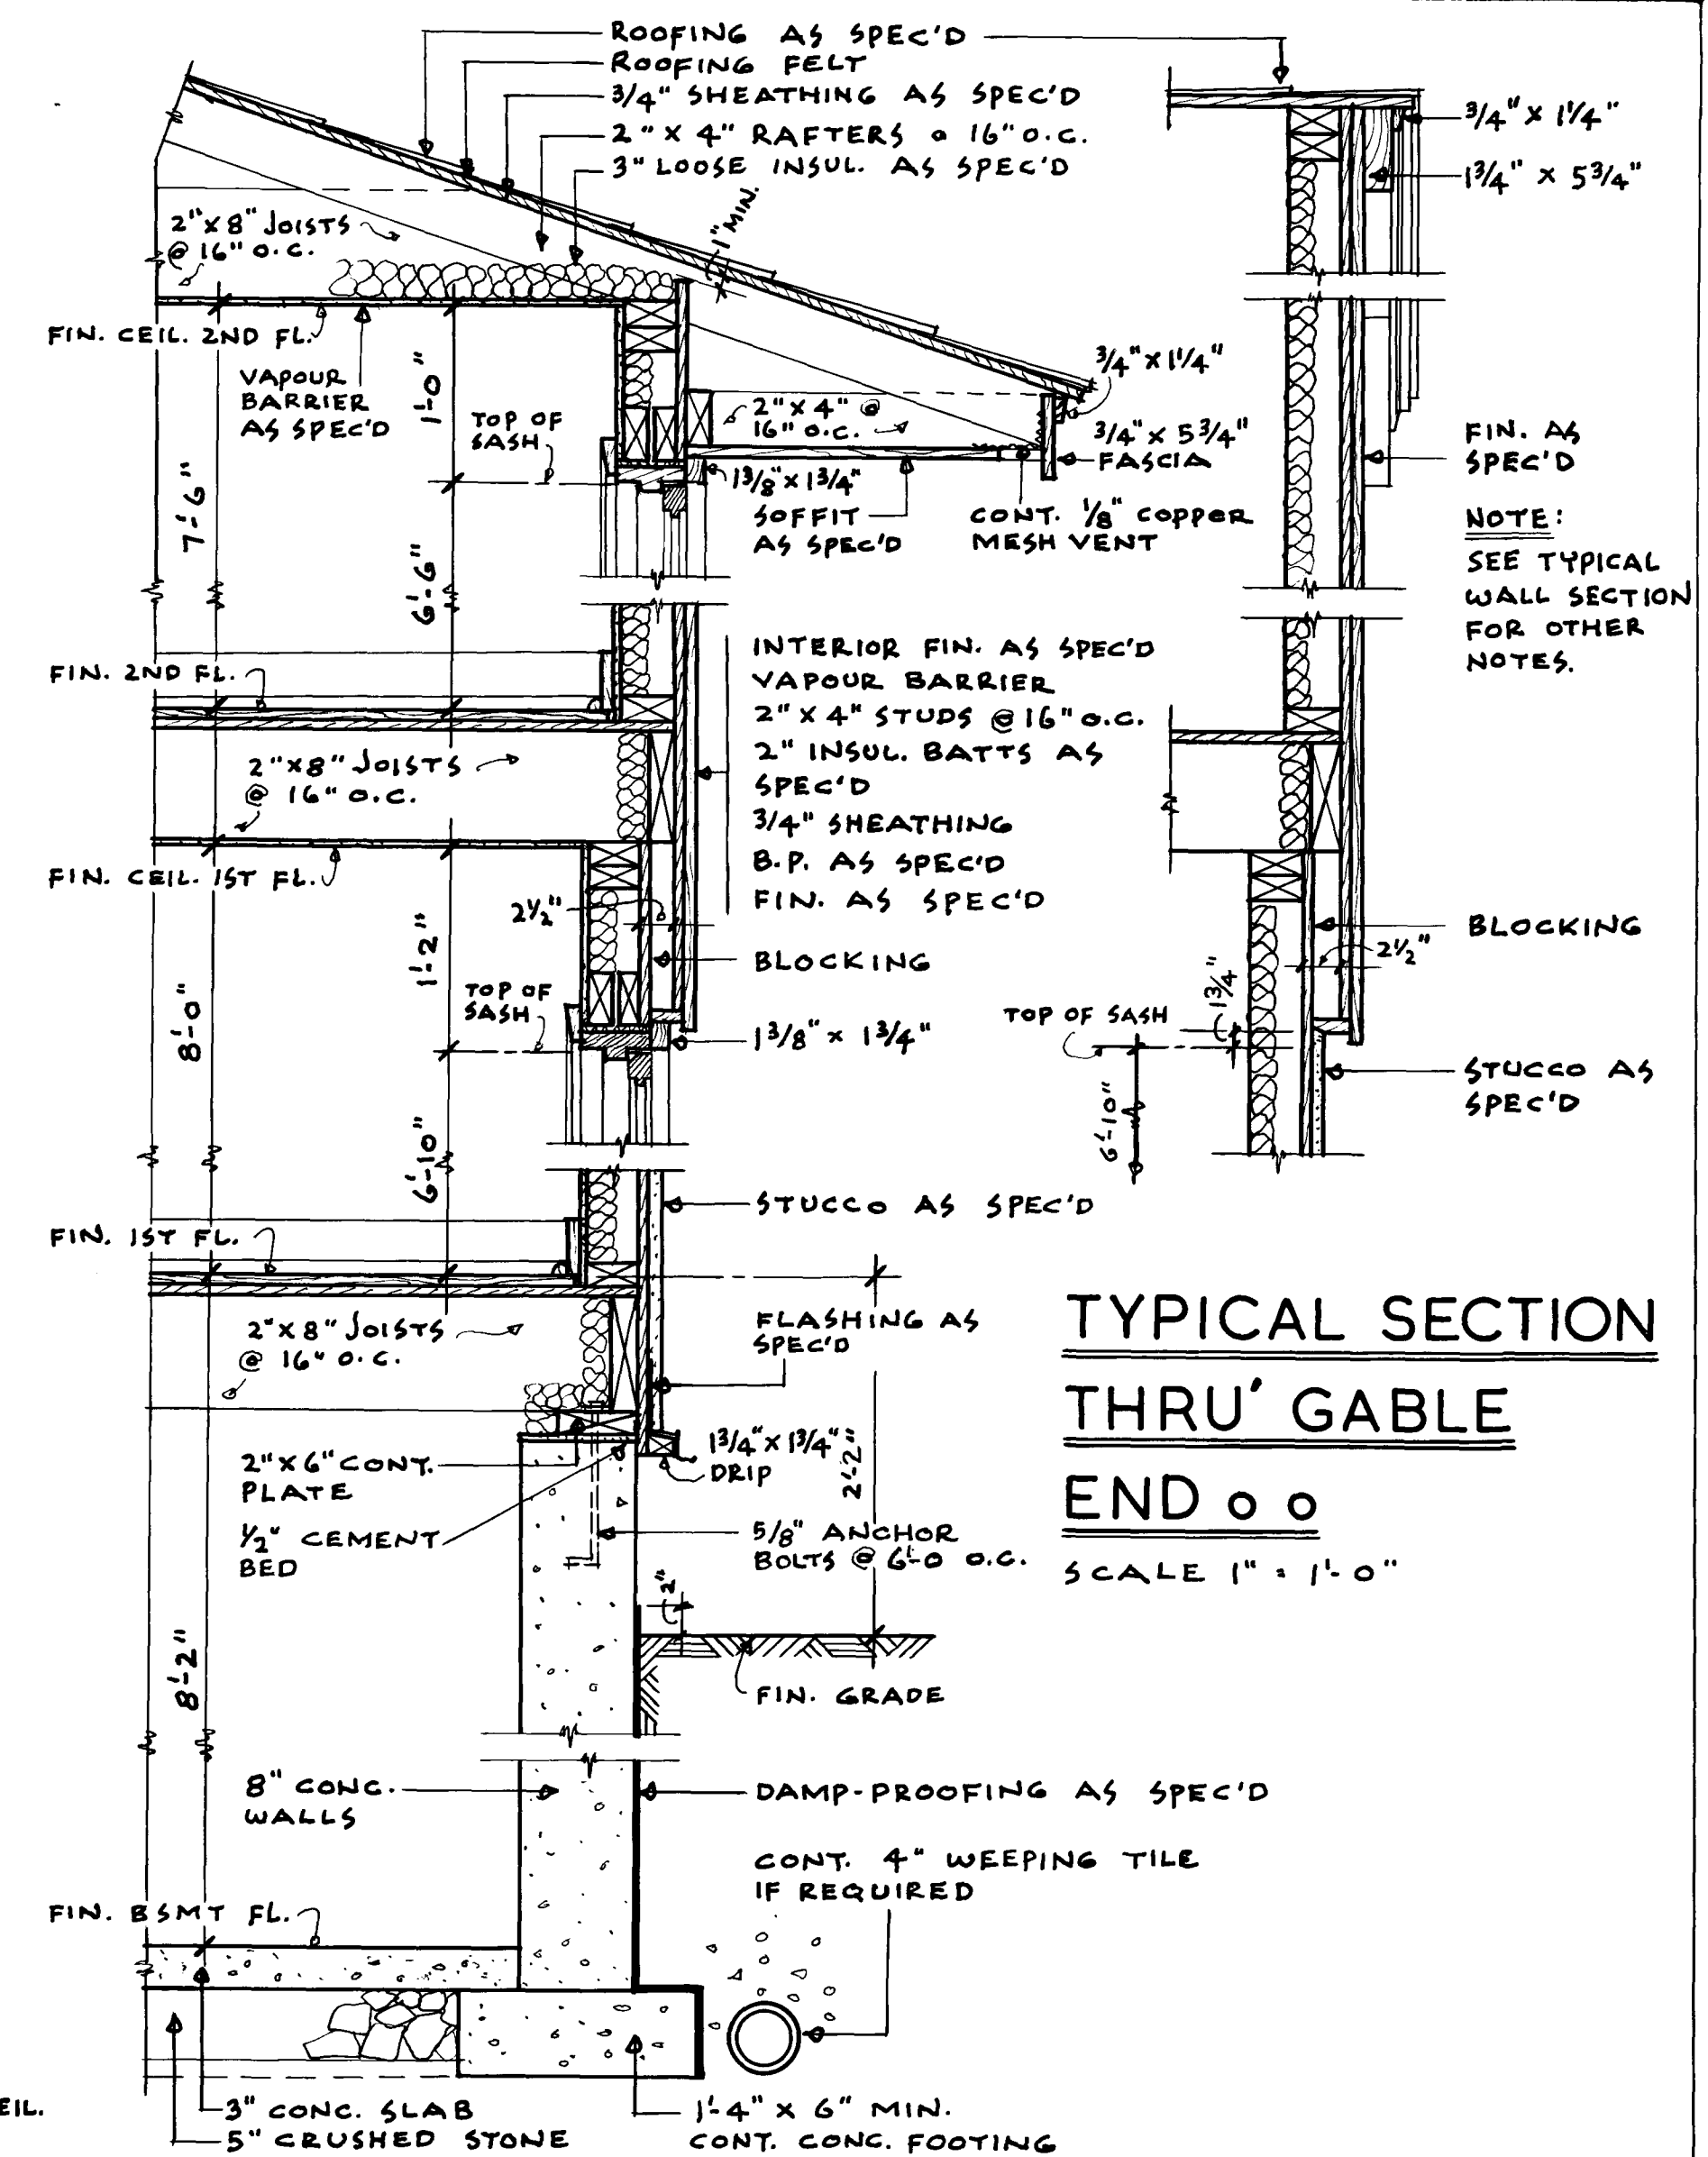


TYPICAL SECTION THRU' GABLE END

SCALE 1" = 1'-0"

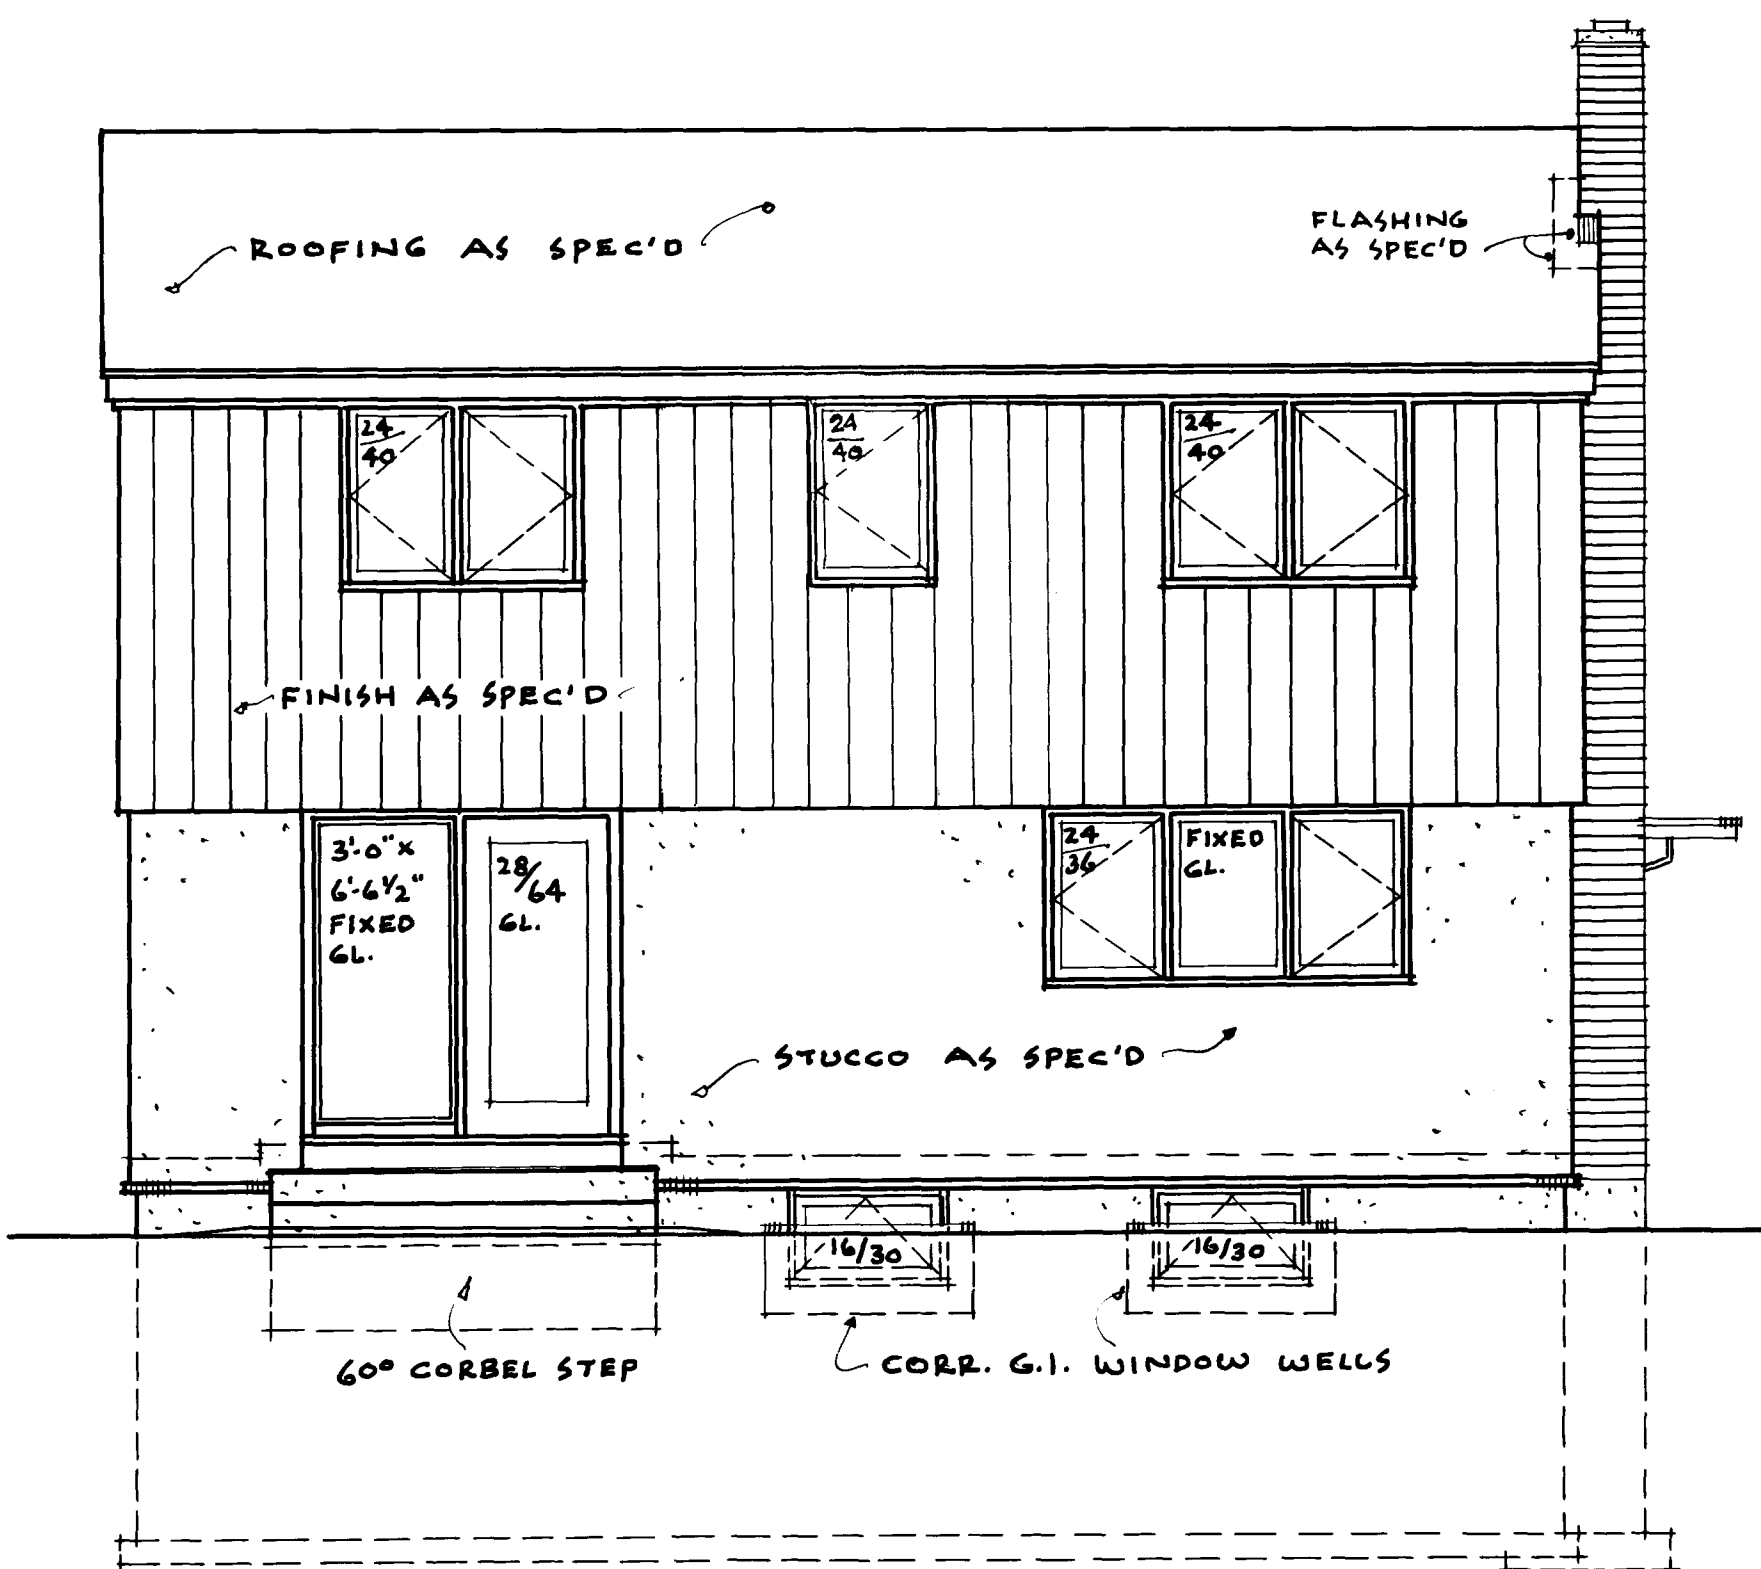

REAR ELEVATION

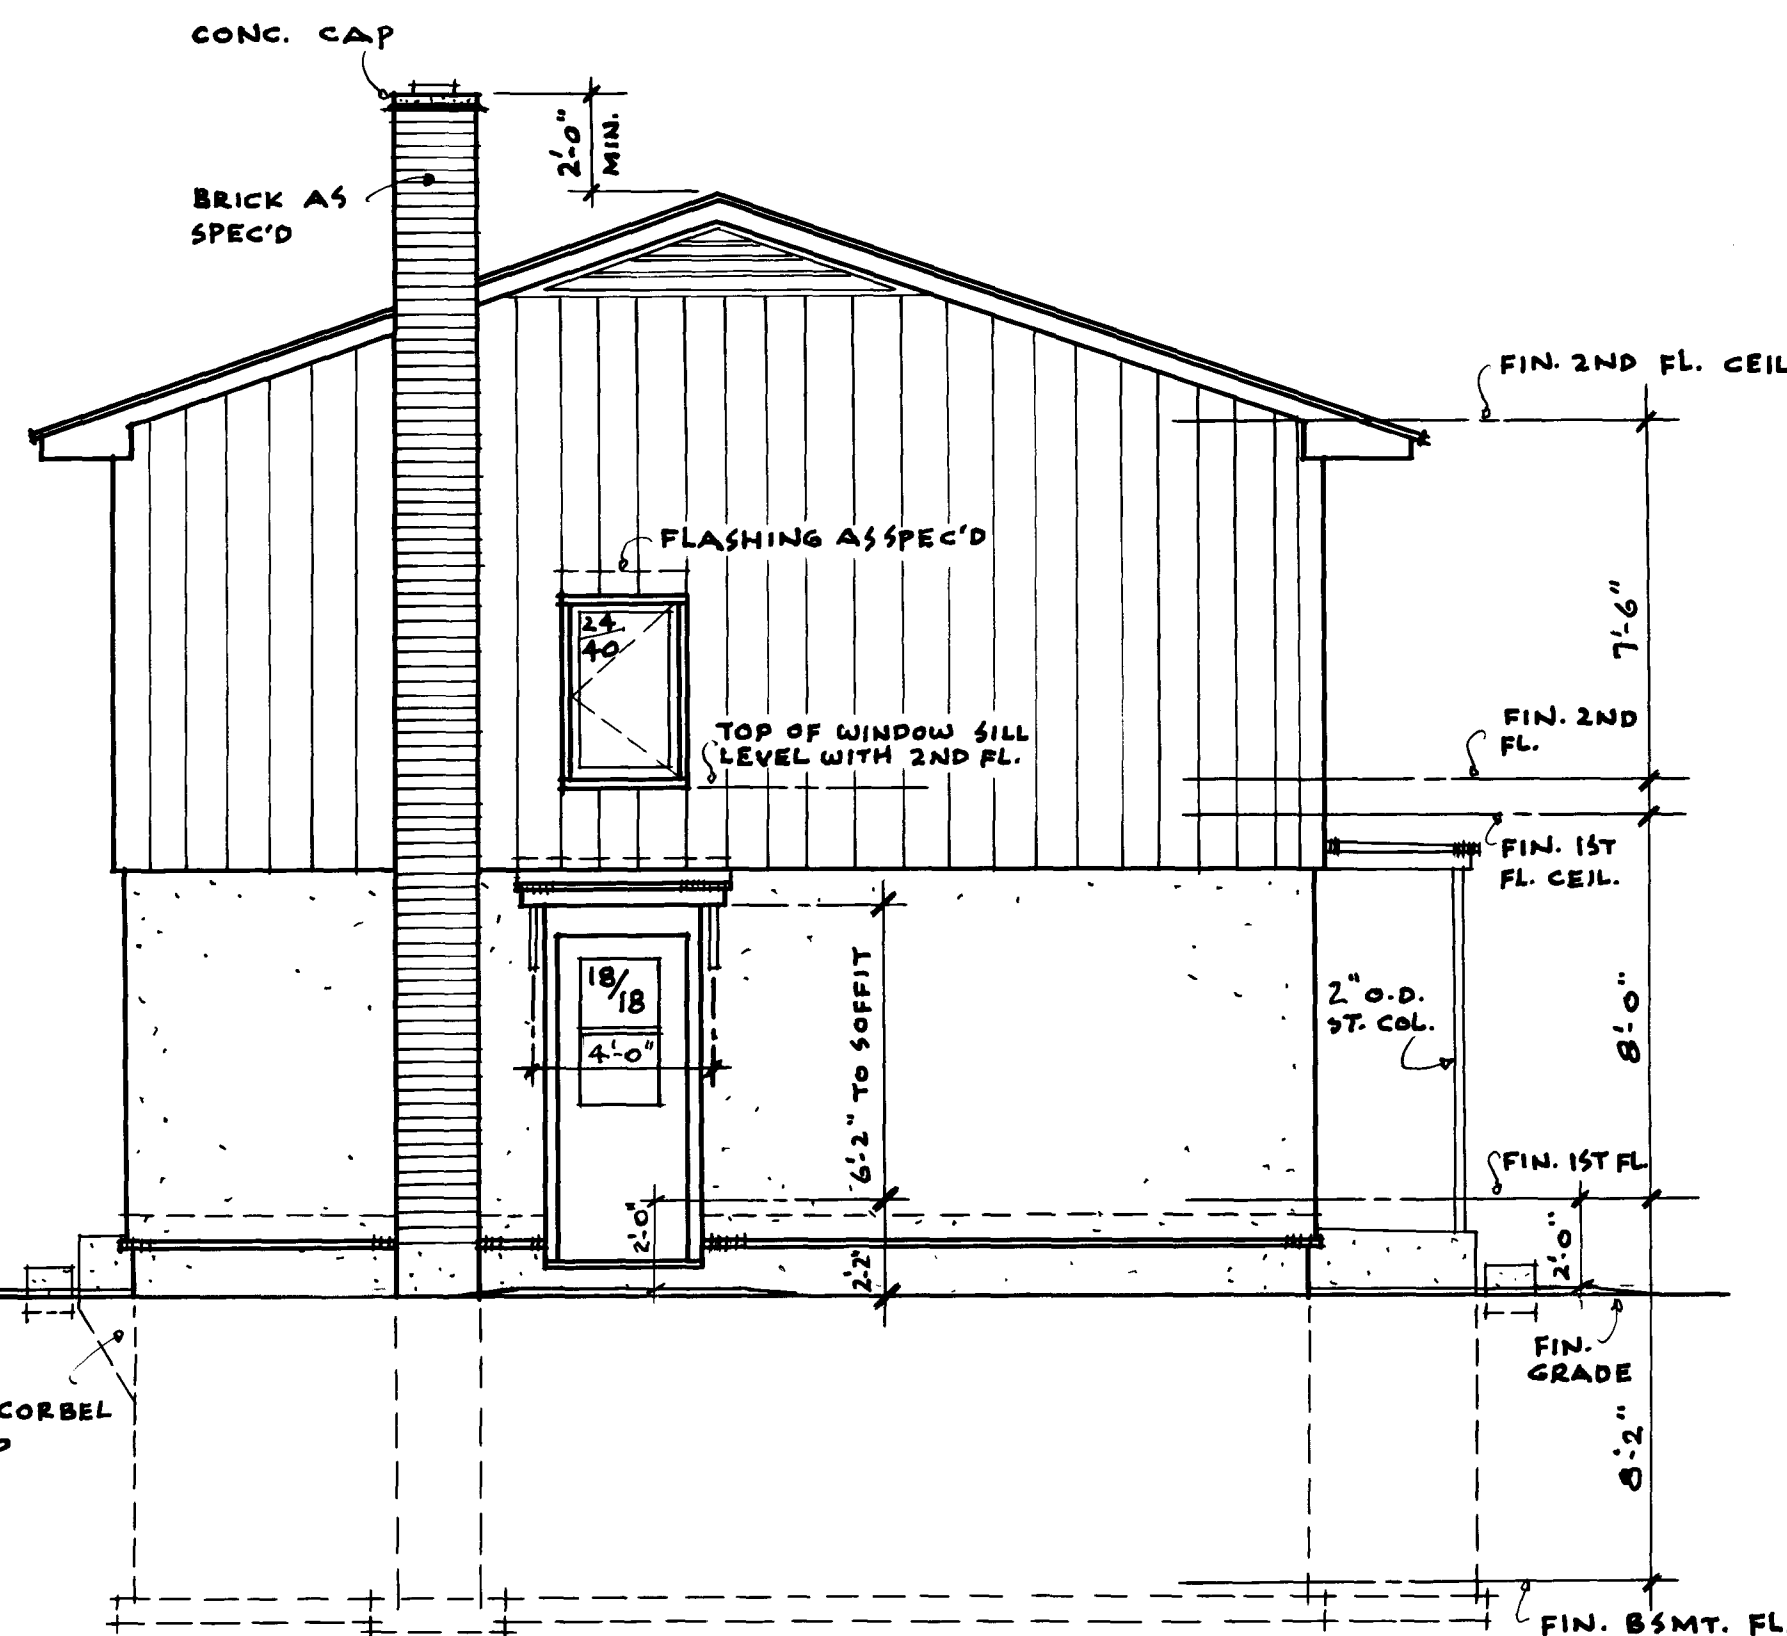

LEFT SIDE ELEVATION

NOTES

- ALL CASEMENT WINDOWS TO OPEN IN.

DATE	REVISIONS	BY	DESIGNED	DATE
25/1/57	REVISED	W.C.	604	OCT 1-1956
30/4/59	Revised (Window)	W.C.	2 of 2	SCALE AS SHOWN
DESIGNED BY	C.M.H.C.			

CENTRAL MORTGAGE AND HOUSING CORPORATION

DESIGN NO. DWG. NO.

604 2 of 2

DATE OCT 1-1956

SCALE AS SHOWN