




# Archived Content

Information identified as archived is provided for reference, research or recordkeeping purposes. It is not subject to the Government of Canada Web Standards and has not been altered or updated since it was archived. Some of this archived content is available only in one official language. Translation by CMHC can be requested and will be provided if demand is sufficient.


# Contenu archivé

Le contenu identifié comme archivé est fourni à des fins de référence, de recherche ou de tenue des dossiers; il n'est pas assujéti aux normes Web du gouvernement du Canada. Aucune modification ou mise à jour n'y a été apportée depuis son archivage. Une partie du contenu archivé n'existe que dans une seule des langues officielles. La SCHL en fera la traduction dans l'autre langue officielle si la demande est suffisante.

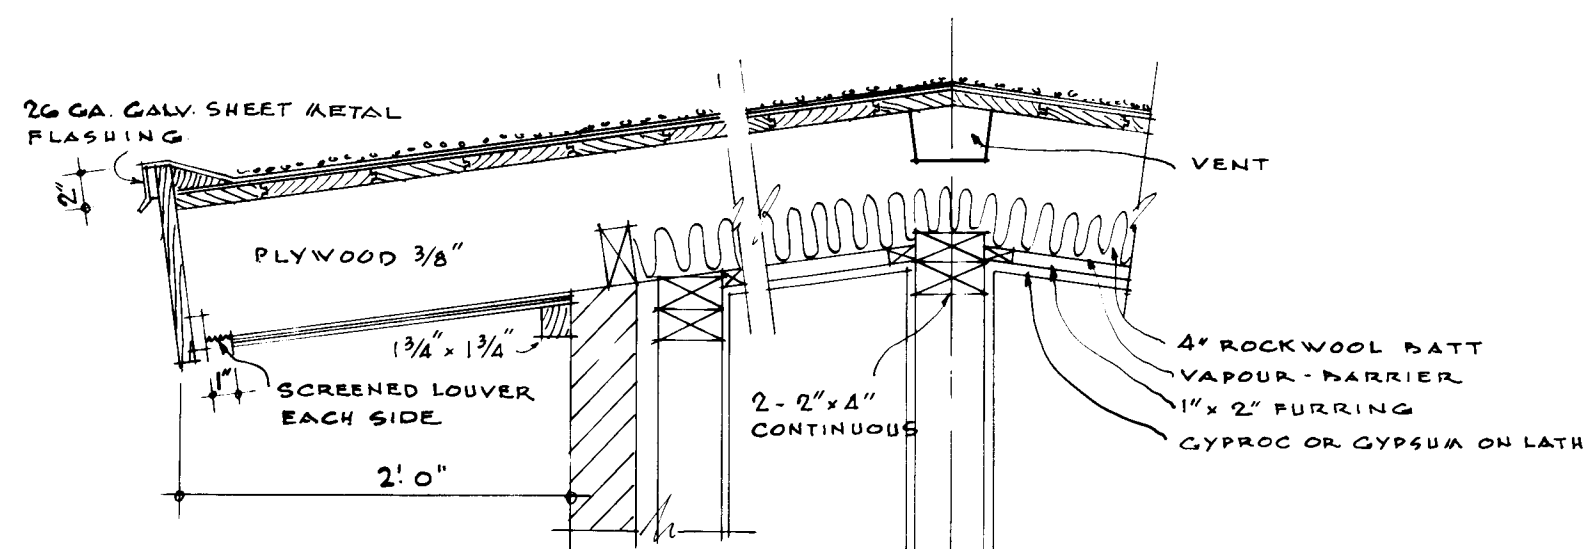

CORNICE. SCALE 1" = 1'0"

SECTION THROUGH ROOF  
SCALE 1" = 1'0"

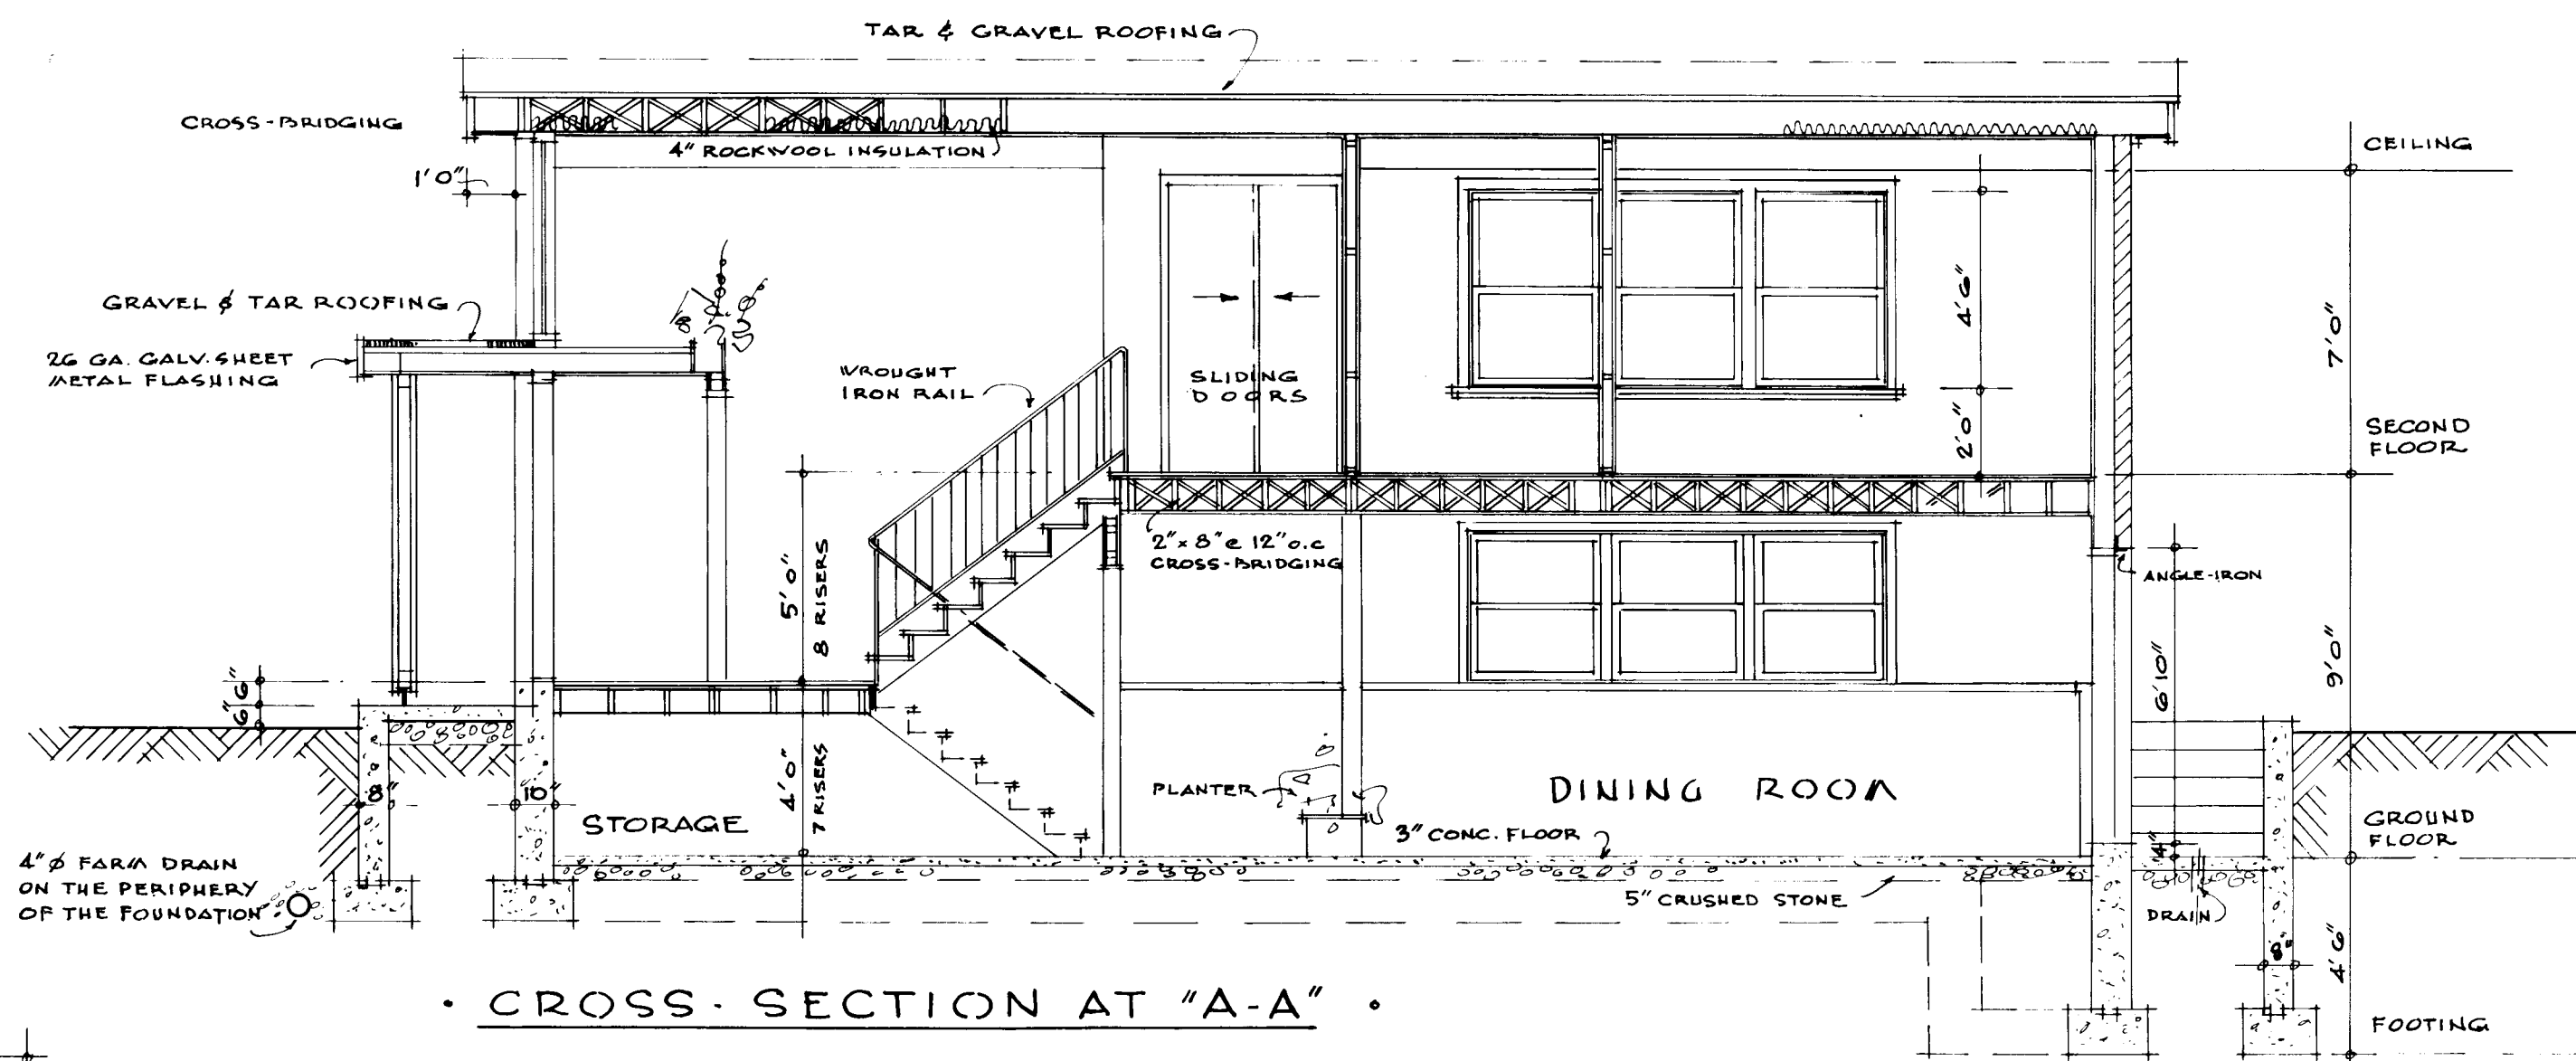

CROSS-SECTION AT "A-A"

• NOTES •

ALL FOOTINGS & FOUNDATIONS SHALL BE TAKEN DOWN TO SOLID BEARING AND BELOW ACCEPTED LOCAL FROST LINE. FOOTINGS SHALL BE INCREASED IF REQUIRED TO SUIT LOCAL SOIL CONDITIONS.

JOISTS TO BE DOUBLED UNDER ALL PARTITIONS RUNNING PARALLEL TO FLOOR JOISTS. THESE DOUBLED JOISTS MAY BE BLOCKED APART 4" AT 4'0" O.C. TO ALLOW THE PASSAGE OF HEATING DUCTS.


ALL WOOD LINTELS OVER DOORS, WINDOWS ETC. IN OUTSIDE AND INSIDE WALLS, TO BE PLACED ON EDGE.

ALL DIMENSIONS ARE NOTED FROM OUTSIDE FACE OF STUDS IN FRAME, BRICK OR STONE VENEER CONSTRUCTION, AND FROM OUTSIDE FACE OF MASONRY TO CENTRE LINE OF INTERIOR PARTITIONS.


POSITION AND NUMBER OF ELECTRICAL OUTLETS SHOWN ON PLANS SHALL MEET C.M.H.C. MINIMUM BUILDING STANDARDS. THESE MAY BE VARIED TO SUIT INDIVIDUAL TASTE BUT MUST COMPLY WITH PROVINCIAL REG'S.

PROVIDE A SHELF & ROD IN EACH CLOTHES CLOSET WITH FOUR SHELVES IN LINEN CLOSET.


STOCK WINDOWS MAY BE SUBSTITUTED FOR THOSE SHOWN, PROVIDED GLASS AREA AND VENTILATING AREA MEETS CMHC STANDARDS.

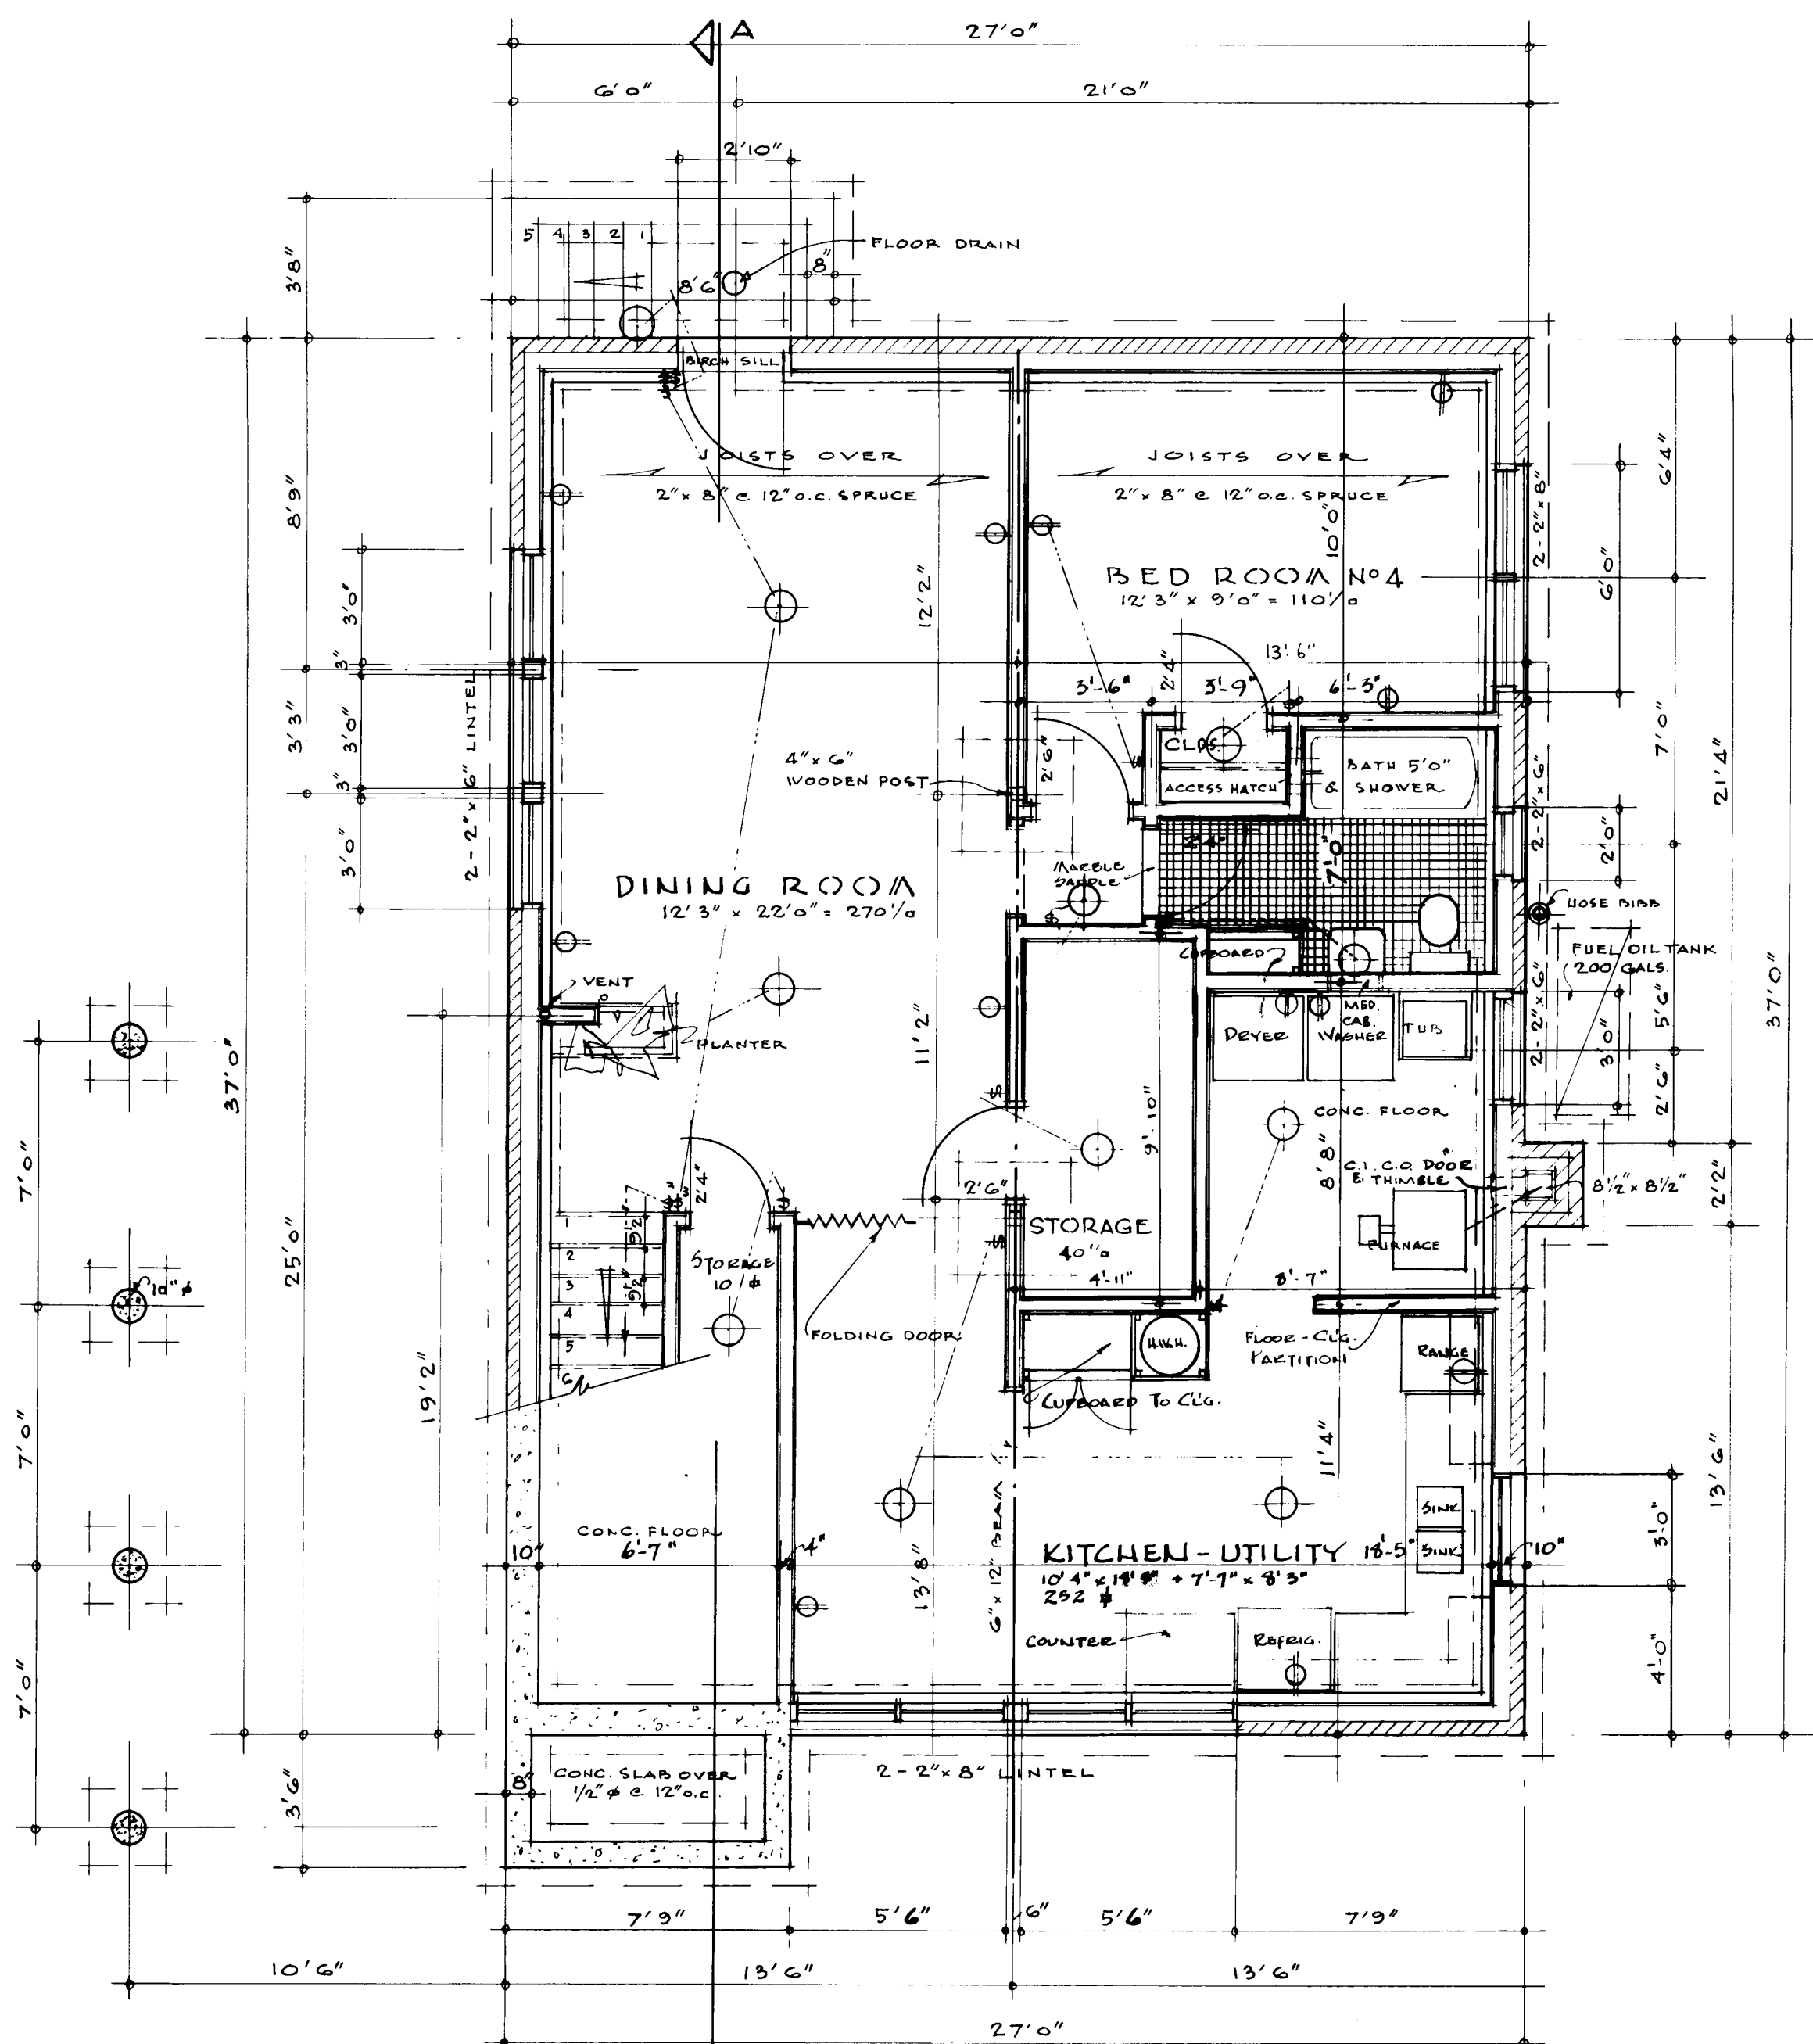

GROUND FLOOR PLAN

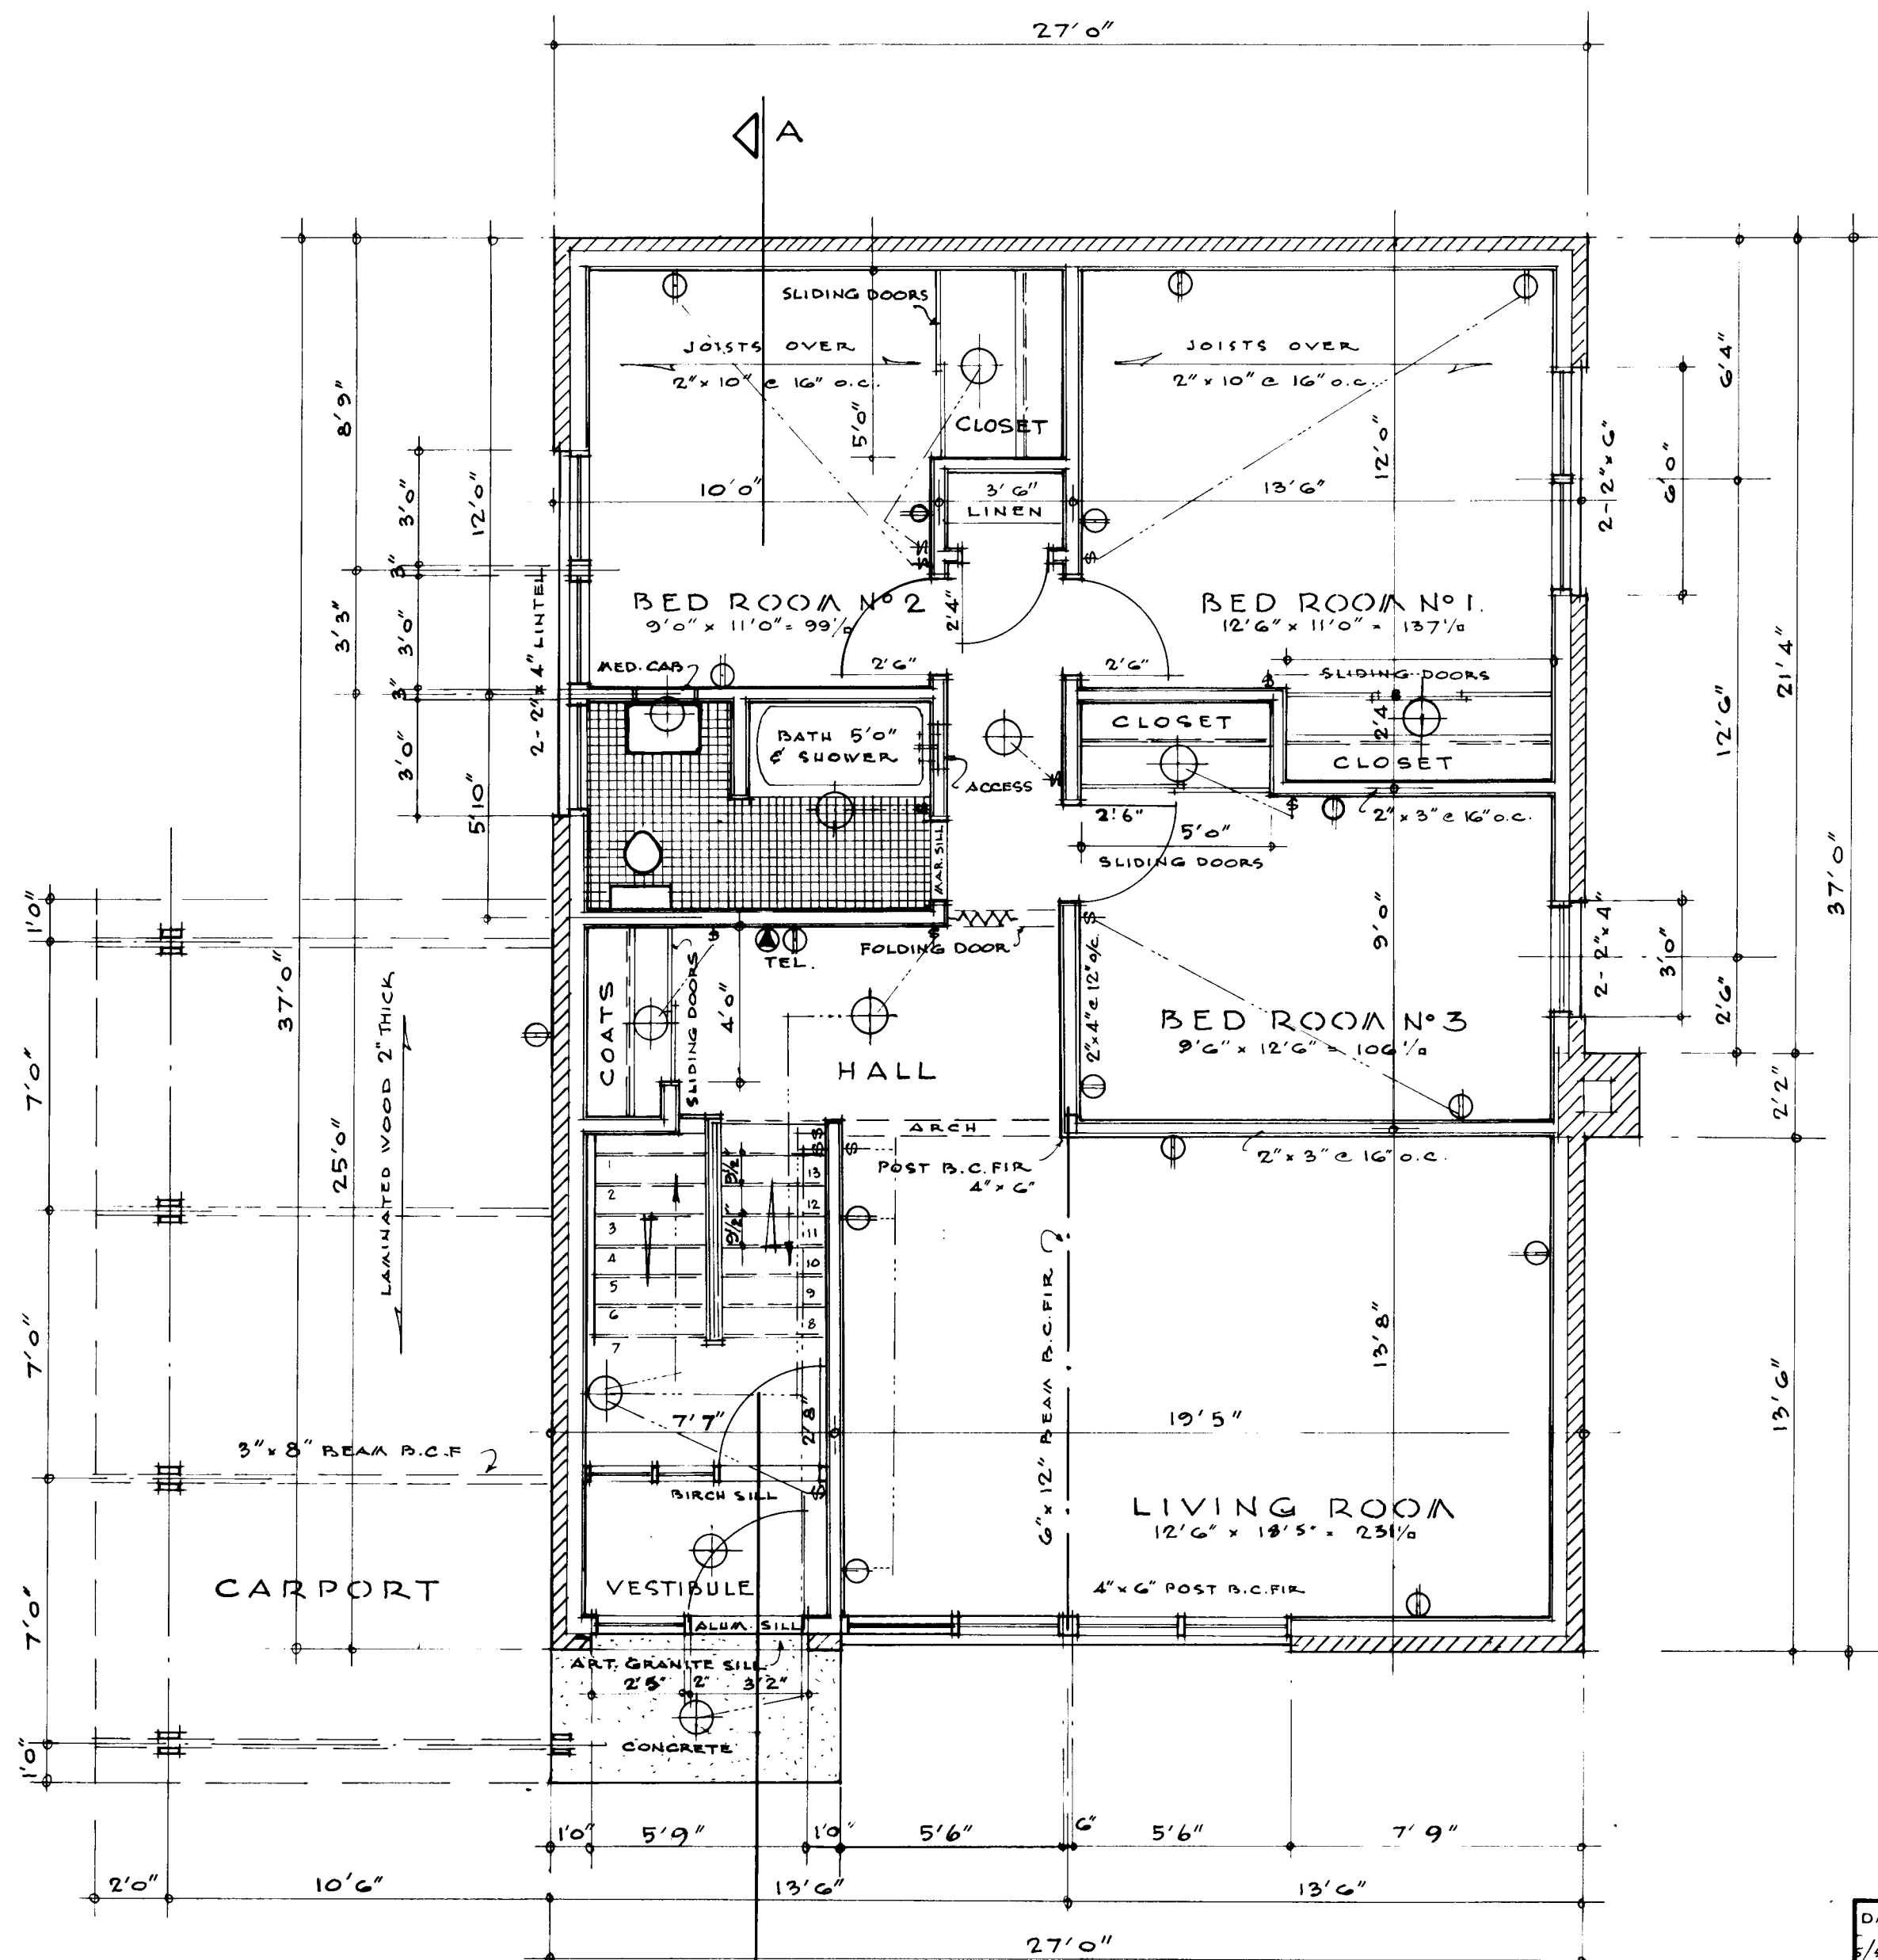


SECOND FLOOR PLAN

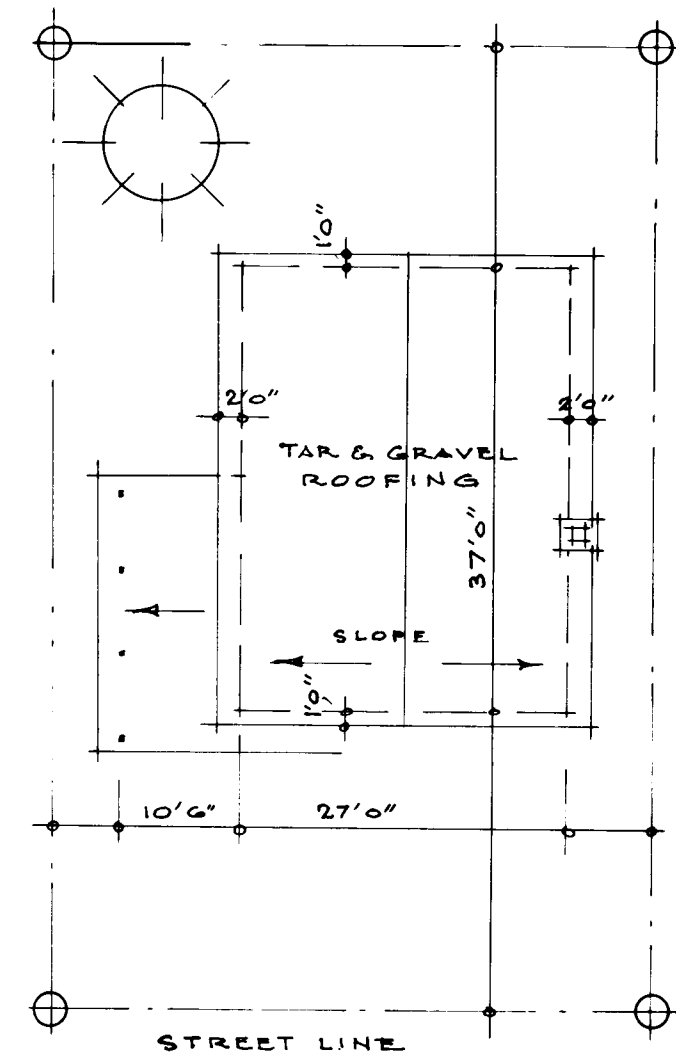


PLOT PLAN  
SCALE 1/16" = 1'0"

| DATE               | REVISIONS                    | BY | CENTRAL MORTGAGE AND HOUSING CORPORATION |
|--------------------|------------------------------|----|------------------------------------------|
| 1/2/58             | KITCHEN, STORAGE, A.H.       |    | DESIGN NO. DWG. NO.                      |
| 12/1/60            | KITCHEN STORAGE INCASSEM/WFW |    | 605 1 of 2                               |
| ARCH. BRUNO BÉDARD |                              |    | DATE JANUARY, 1957<br>SCALE 1/16" = 1'0" |




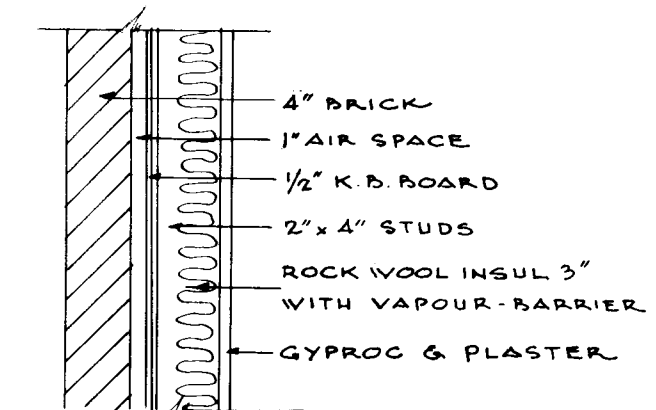

WALL DETAIL  
SCALE 1" = 1' 0"

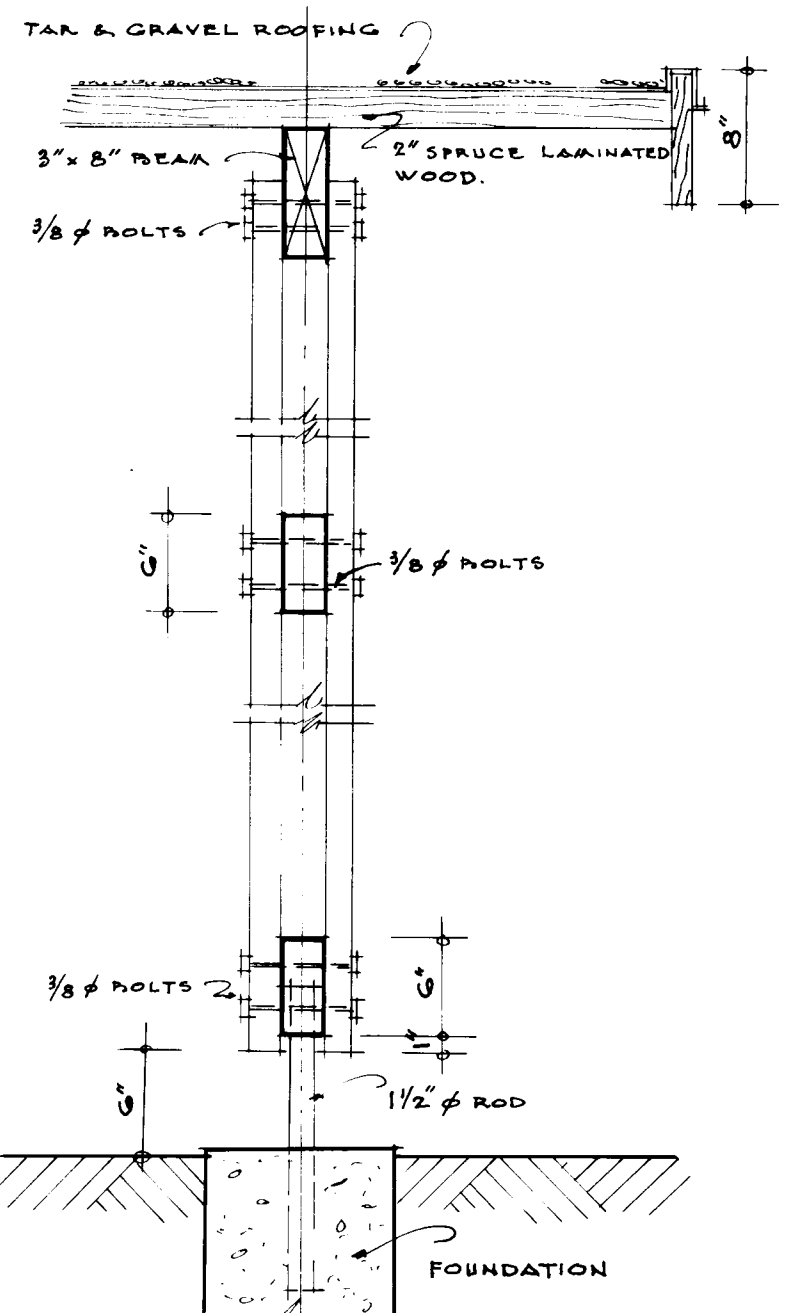


CARPORT COLUMNS  
SCALE 1" = 1'0"

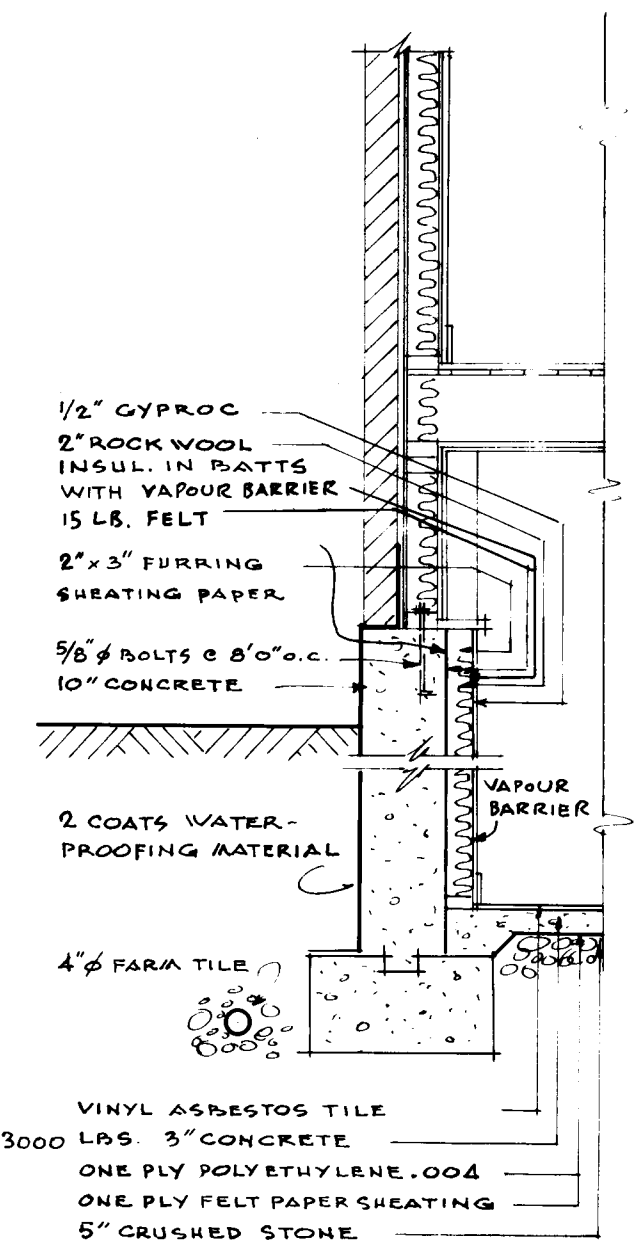

SECT. THROUGH WALL  
SCALE 1/2" = 1'0"

- SIDE ELEVATION - LEFT •  $\frac{1}{4}" = 1'-0"$

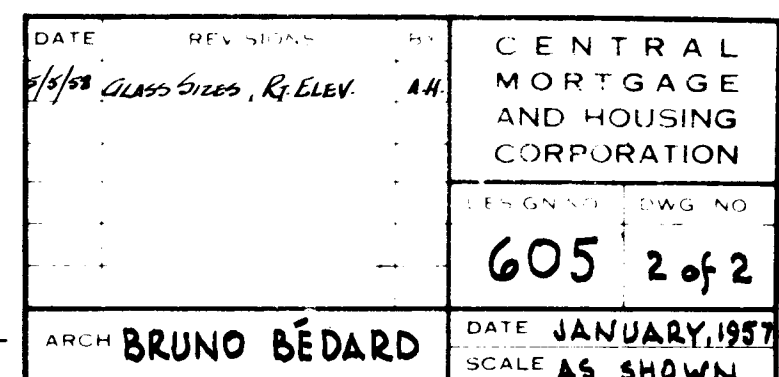

• SIDE ELEVATION - RIGHT •  $\frac{1}{4}" = 1'-0"$