



Archived Content

Information identified as archived is provided for reference, research or recordkeeping purposes. It is not subject to the Government of Canada Web Standards and has not been altered or updated since it was archived. Some of this archived content is available only in one official language. Translation by CMHC can be requested and will be provided if demand is sufficient.

Contenu archivé

Le contenu identifié comme archivé est fourni à des fins de référence, de recherche ou de tenue des dossiers; il n'est pas assujéti aux normes Web du gouvernement du Canada. Aucune modification ou mise à jour n'y a été apportée depuis son archivage. Une partie du contenu archivé n'existe que dans une seule des langues officielles. La SCHL en fera la traduction dans l'autre langue officielle si la demande est suffisante.

COMPETITION SERIES

Project #: 607 Both Number of Sheets: 3
Architect: A. M. Bowers, Alberta
1960

Number of Storeys: 2--carport attached
Single detached
Number of Bedrooms: 4
Fireplace? no,

Basement: -Yes--unfinished
-Laundry tubs located

Cladding:

Primary: Vertical wood siding
-"V"-joint tongue and groove
Secondary: Plywood panelling
-Accents at entrances
Other: Facebrick on chimney

Roof:

Materials: Asphalt shingles, flat roof on carport
Shape: Gable


Special Features: "Cathedral" ceilings
-

Built-ins


-Wood screen wall along main stair, open to playroom

N/A
-


N/A
-

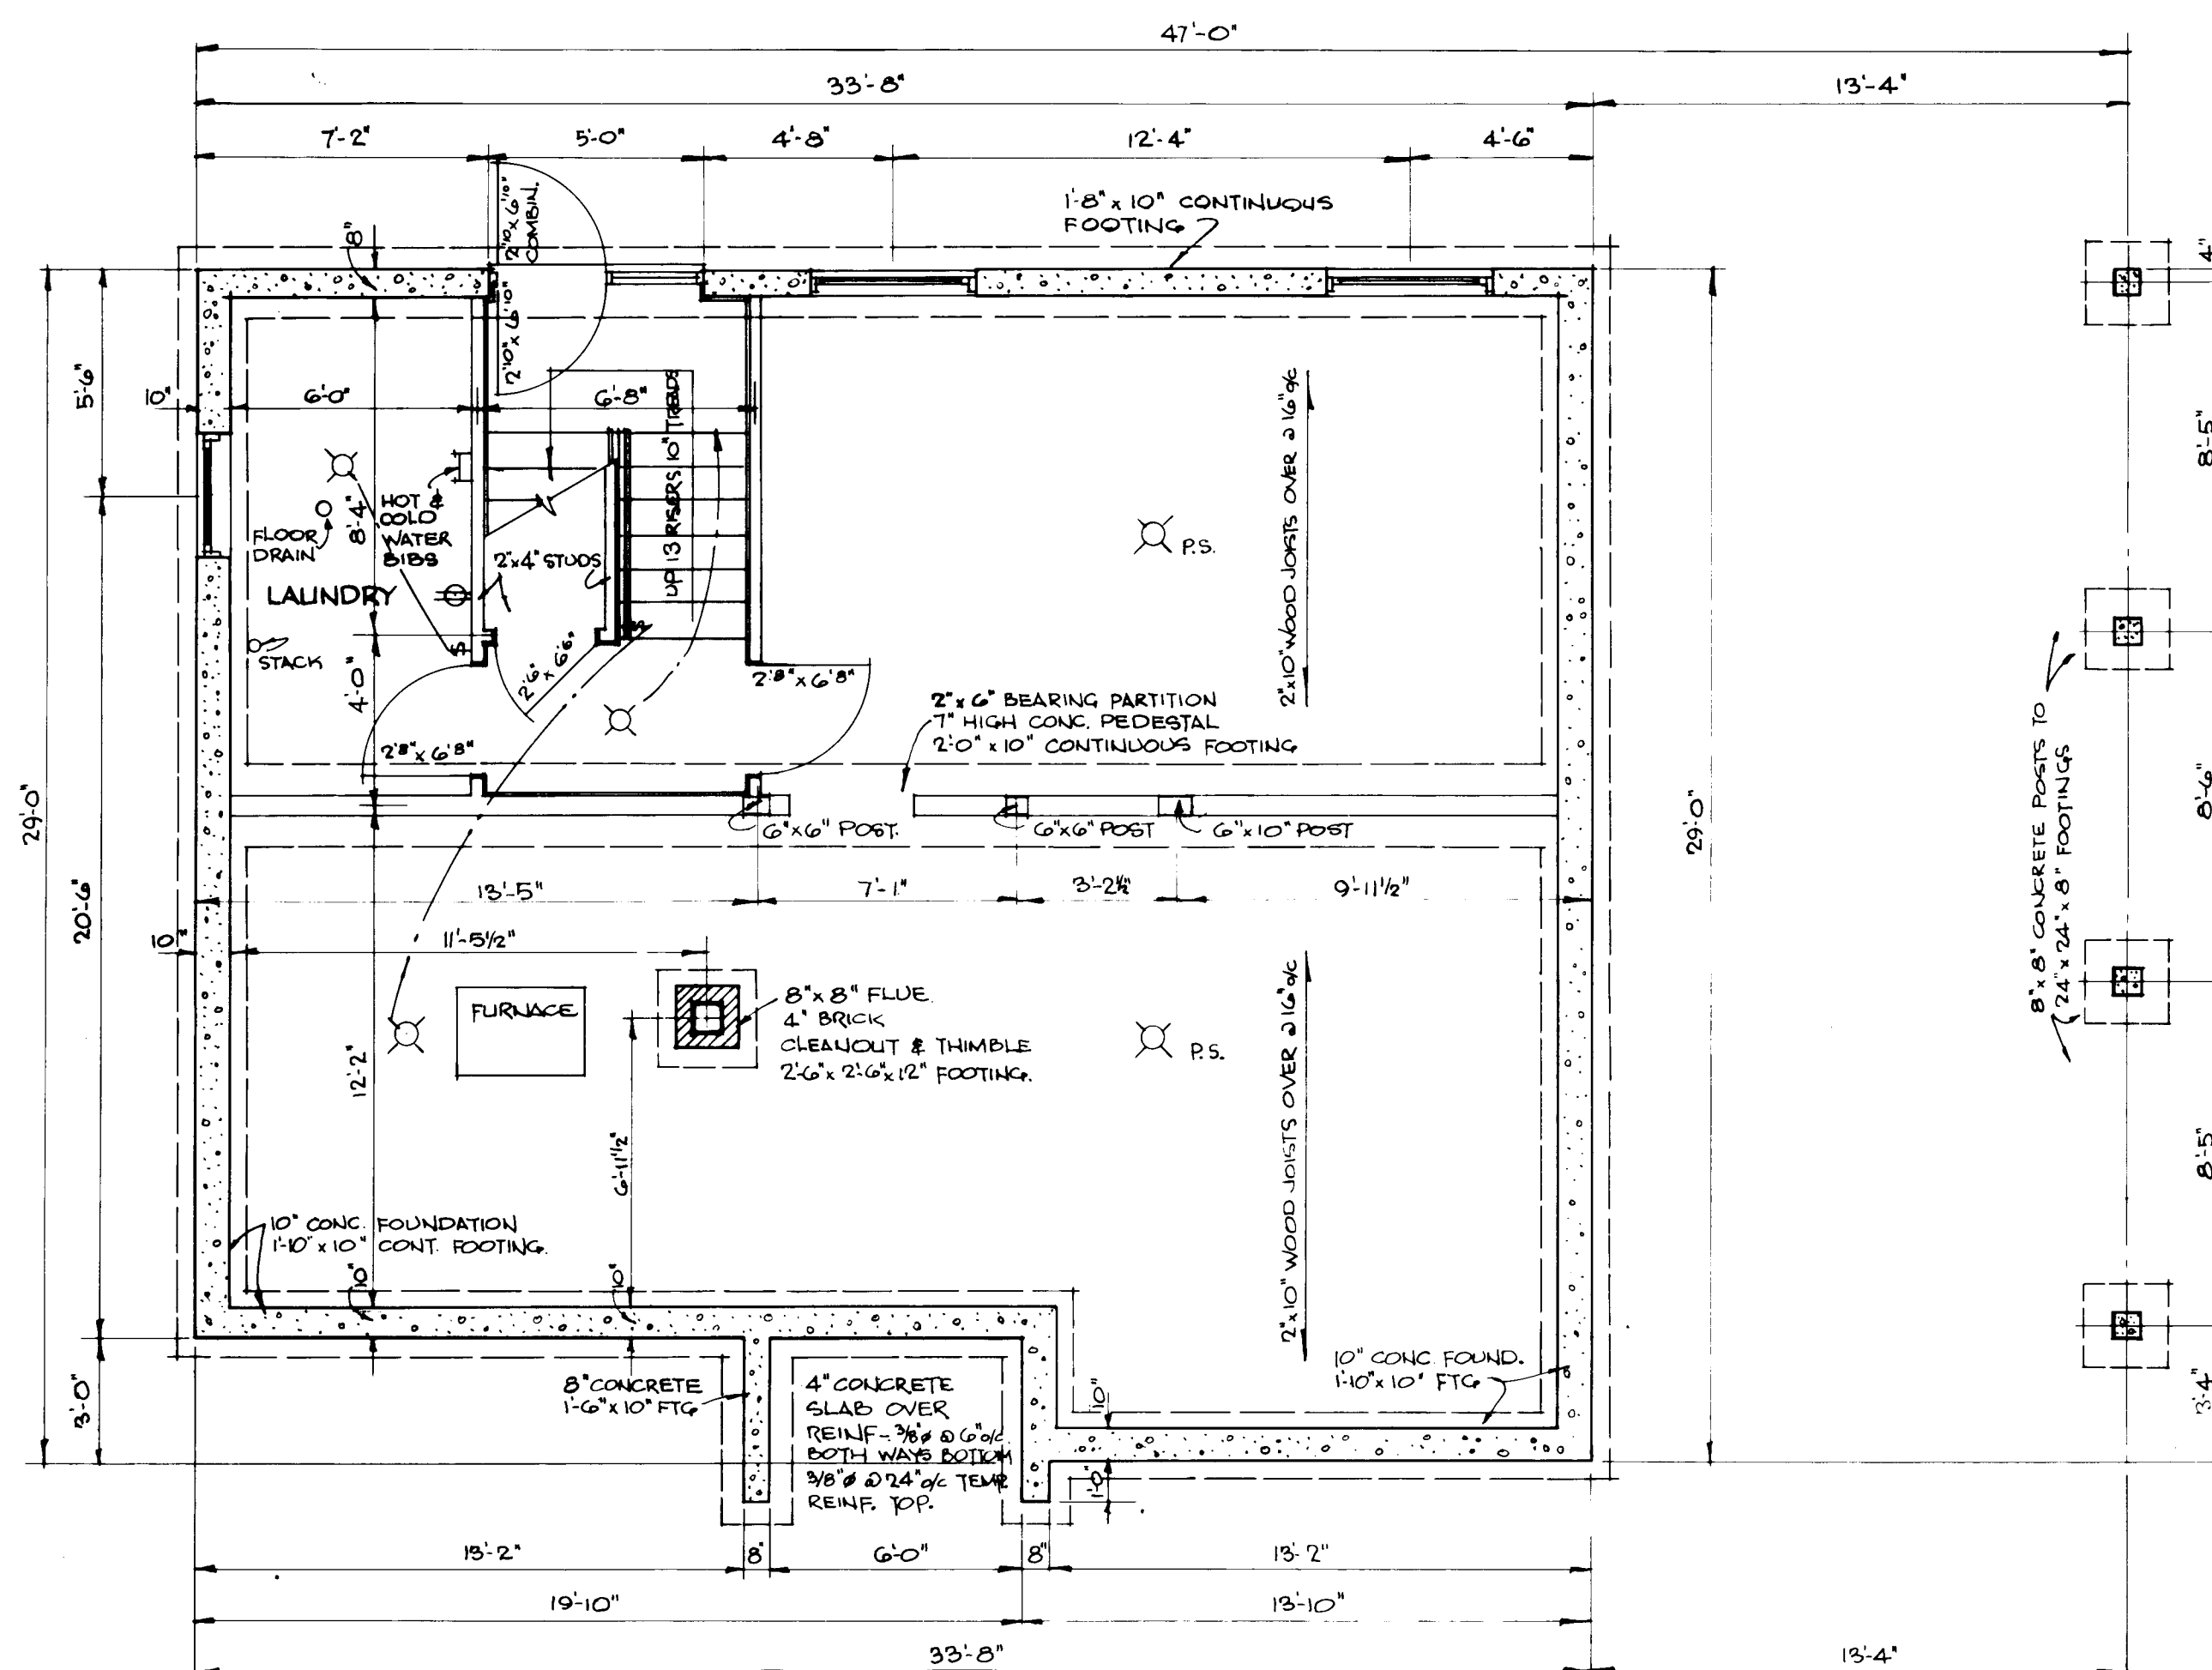

BASEMENT & FOUNDATION PLAN : SCALE 1/4" = 1'-0"

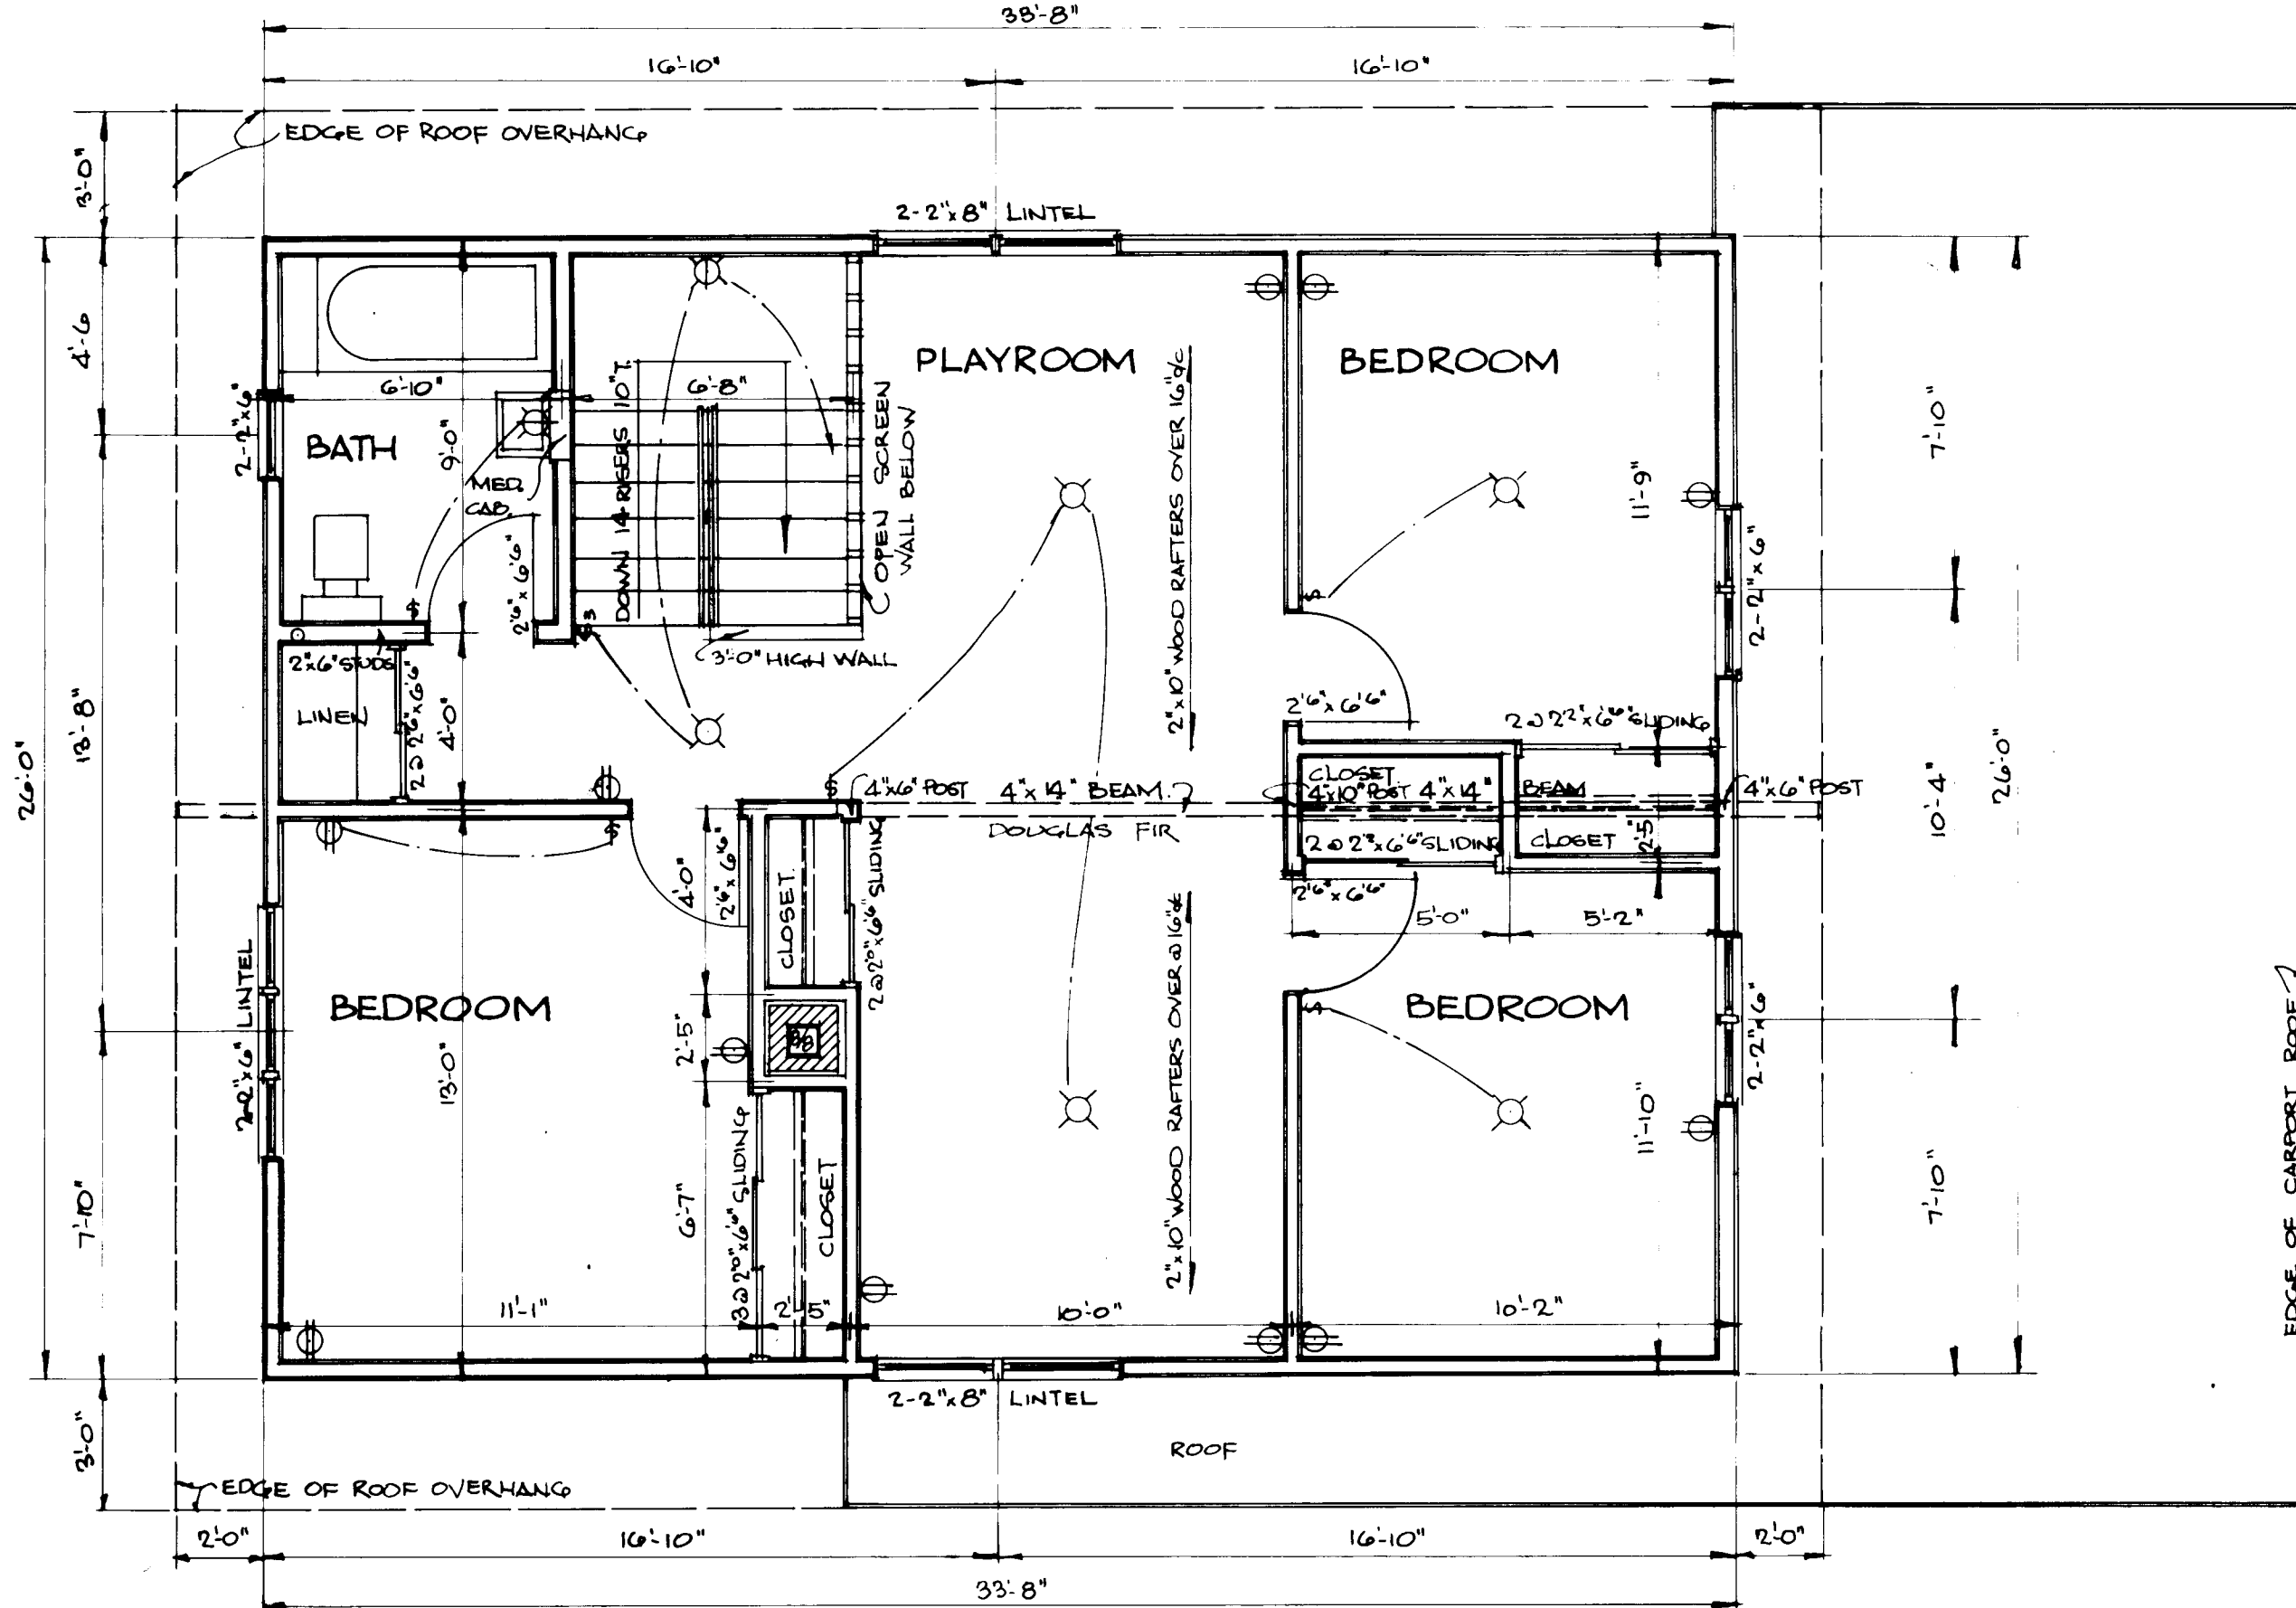


UPPER FLOOR PLAN : SCALE 1/4" = 1'-0"

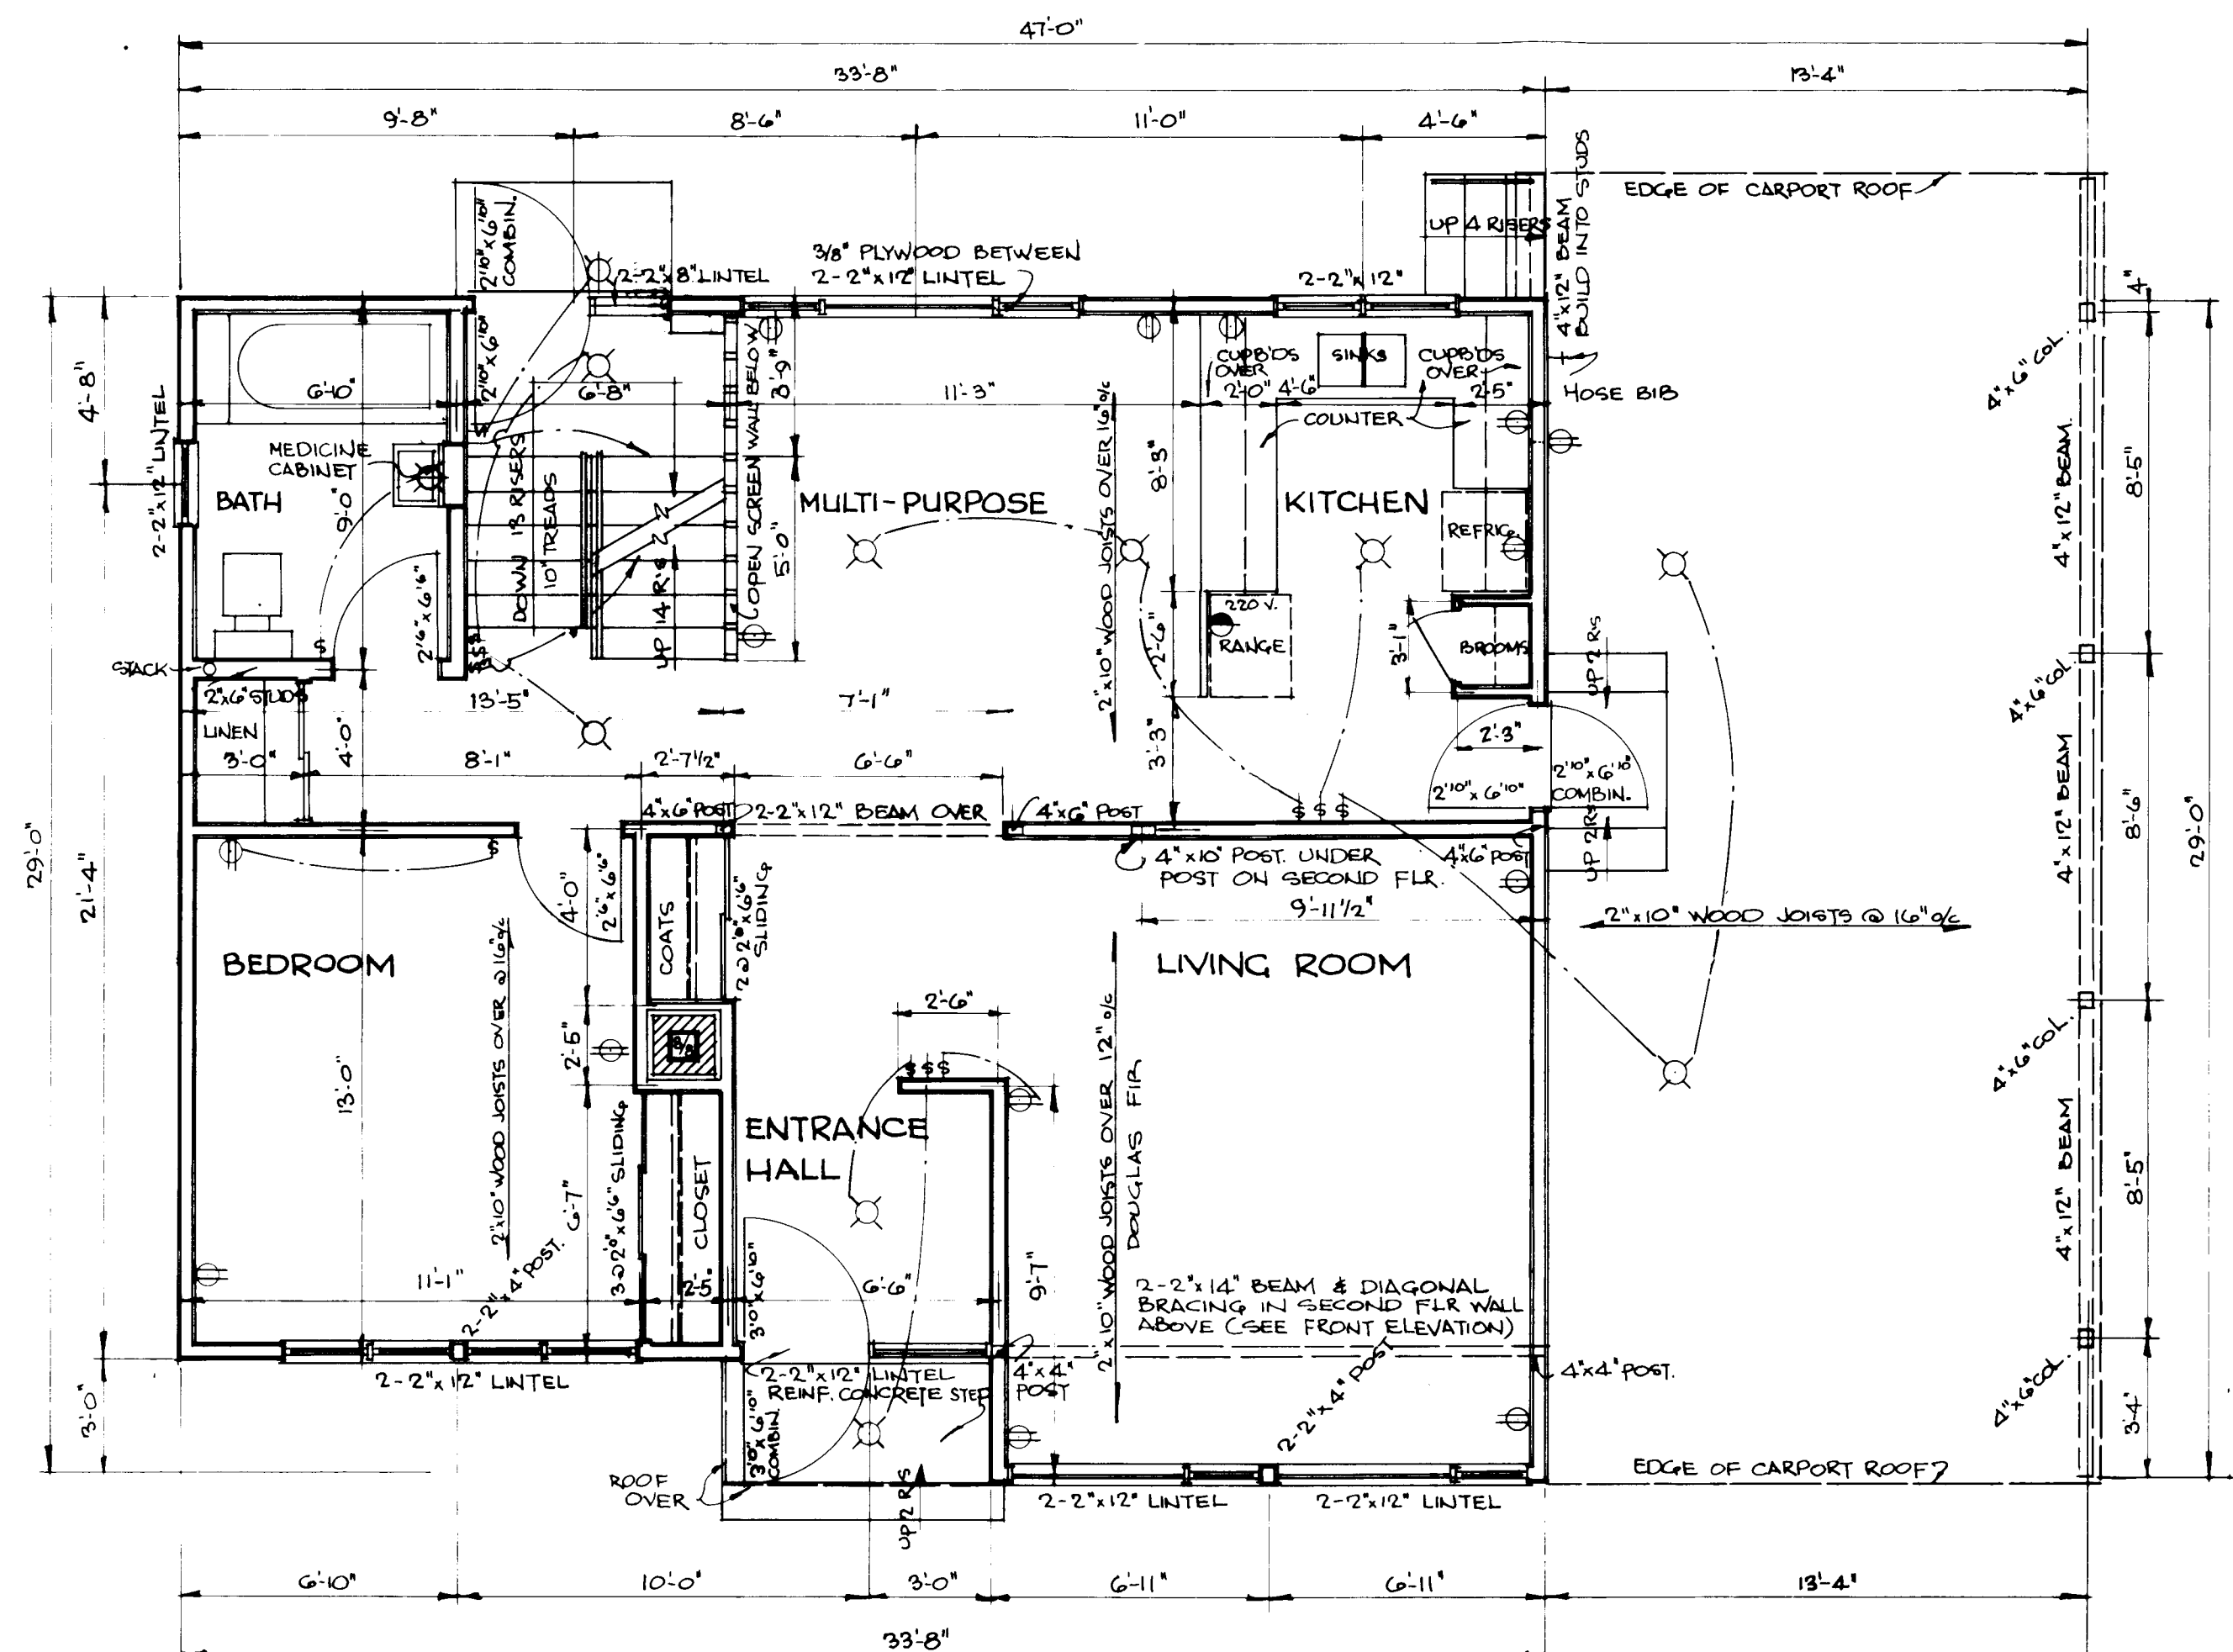

MAIN FLOOR PLAN : SCALE 1/4" = 1'-0"

NOTES:

- ALL FOOTINGS AND FOUNDATIONS SHALL BE TAKEN DOWN TO SOLID BEARING, AND BELOW ACCEPTED LOCAL FROST LINE. FOOTINGS SHALL BE INCREASED, IF REQUIRED, TO SUIT LOCAL CONDITIONS.
- JOISTS TO BE DOUBLED UNDER ALL PARTITIONS RUNNING PARALLEL TO FLOOR JOISTS. THESE DOUBLE JOISTS MAY BE BLOCKED APART 4" AT 4'-0" O.C. TO ALLOW PASSAGE OF HEATING DUCTS.
- ALL WOOD LINTELS OVER DOORS, WINDOWS, ETC., IN OUTSIDE AND INSIDE WALLS TO BE PLACED ON EDGE.
- ALL DIMENSIONS ARE NOTED FROM OUTSIDE FACE OF STUDS IN FRAME, BRICK OR STONE VENEER CONSTRUCTION, AND FROM OUTSIDE FACE OF SOLID MASONRY, TO CENTER LINE OF INTERIOR PARTITIONS.
- POSITION AND NUMBER OF ELECTRICAL OUTLETS SHOWN ON PLANS SHALL MEET C.M.I.C. MINIMUM BUILDING STANDARDS. THESE MAY BE VARIED TO SUIT INDIVIDUAL TASTE BUT MUST COMPLY WITH PROVINCIAL REGULATIONS.
- PROVIDE SHELVES & RODS IN EACH CLOTHES CLOSET WITH 4 SHELVES IN LINEN CLOSET.
- LIVE LOAD FOR DESIGN OF ROOF STRUCTURE TO BE 50* SQ. FT. WHERE LIVE LOADS IN EXCESS ARE EXPECTED, STRUCTURE SHALL BE DESIGNED ACCORDINGLY.
- BEAMS SHOWN TO BE OF STRUCTURAL GRADE DOUGLAS FIR OR APPROVED EQUAL.

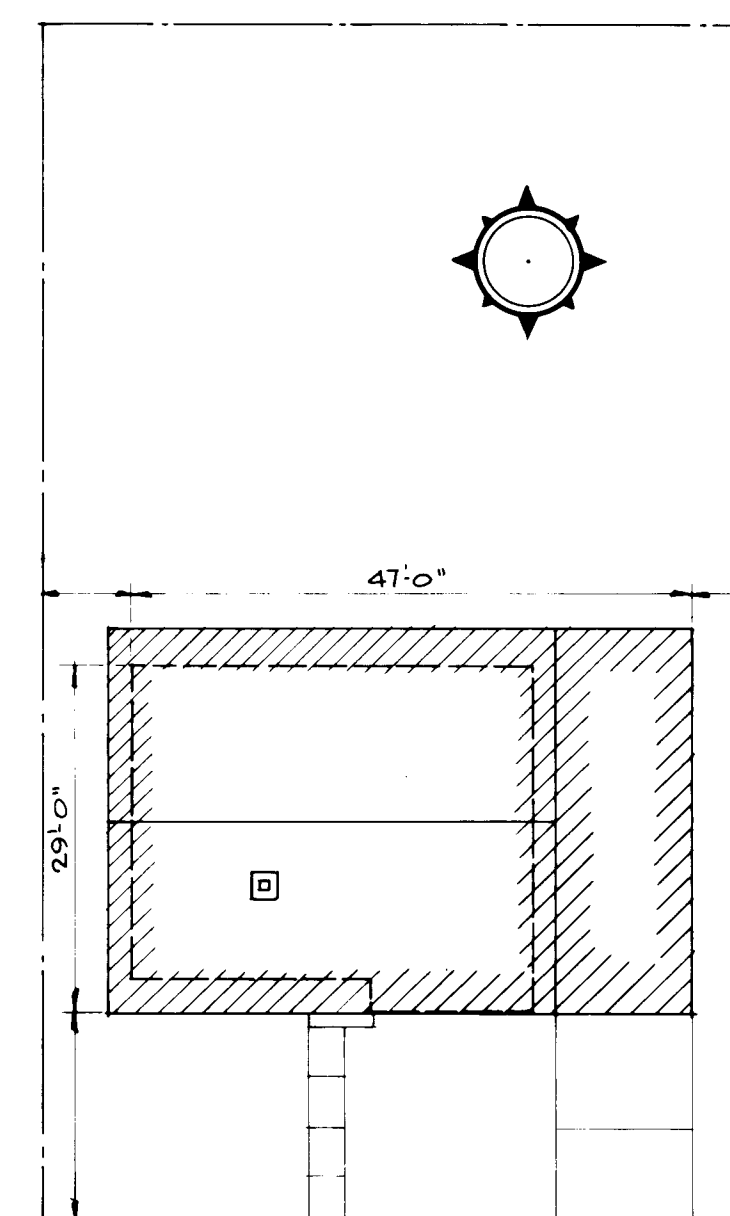

SITE & ROOF PLAN : SCALE 1/16" = 1'-0"


12/4/66	<i>Ellenwick</i>			
DATE	NHA. STDS. CHKD. BY	DATE	REVISIONS	BY
ARCHITECT				
A.M. BOWERS				
DATE				
DESIGN NO.		SHEET NO.		
607		1 of 3		
CENTRAL MORTGAGE AND HOUSING CORPORATION				





REAR ELEVATION: SCALE
1/4" = 1'-0"




CENTRAL MORTGAGE AND
HOUSING CORPORATION

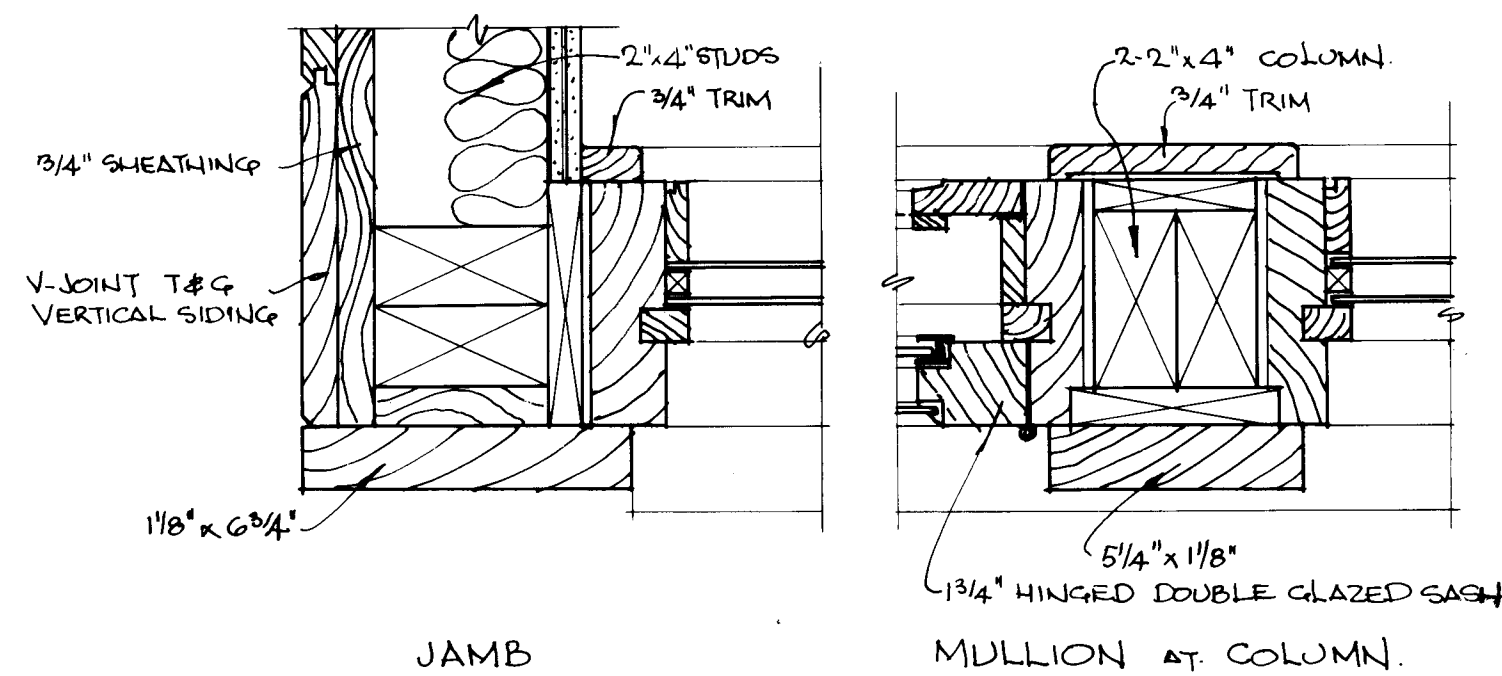


CROSS SECTION SCALE $\frac{1}{4}'' = 1'-0''$

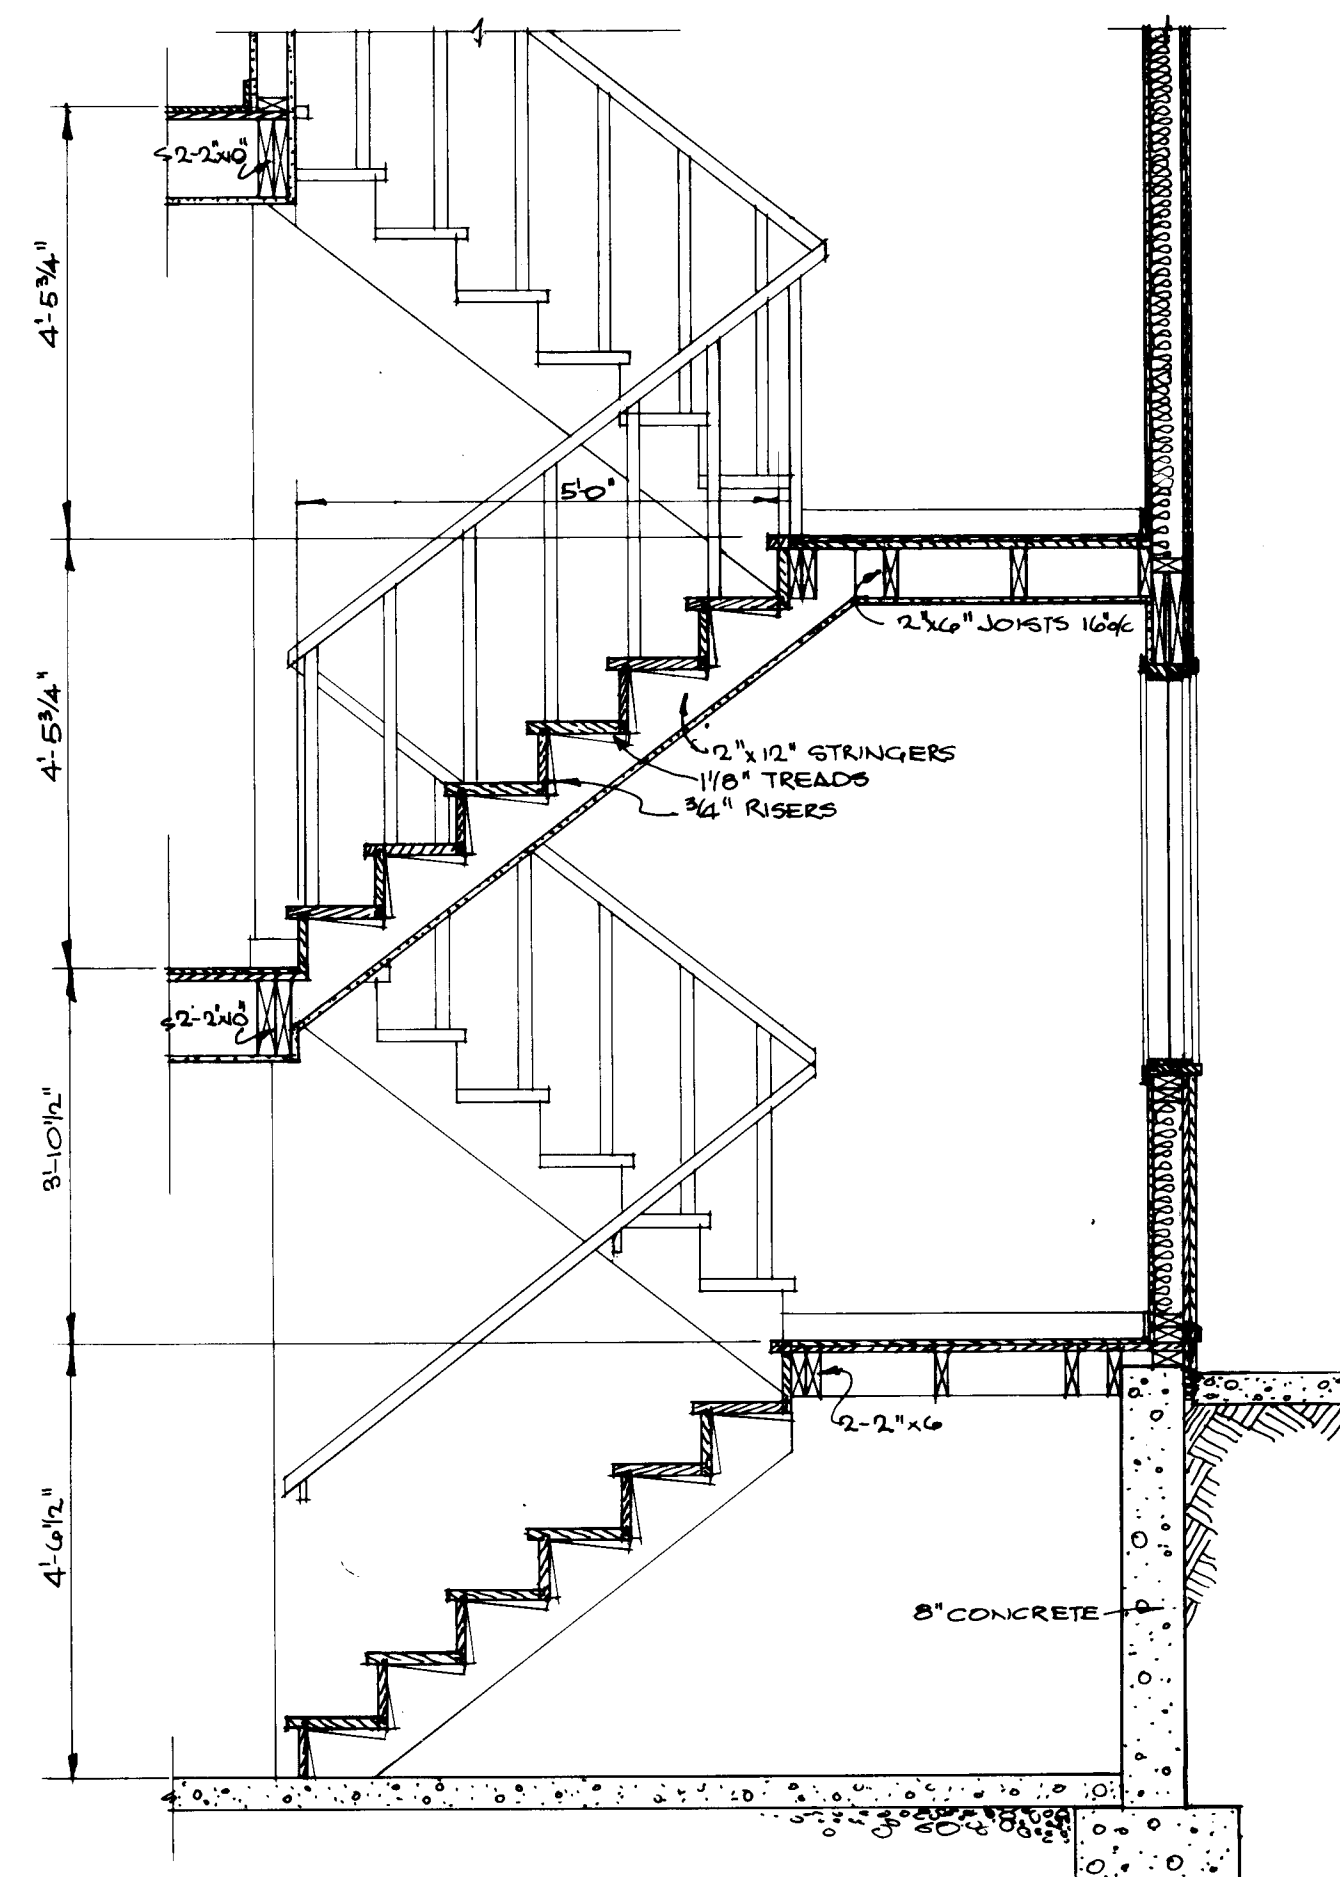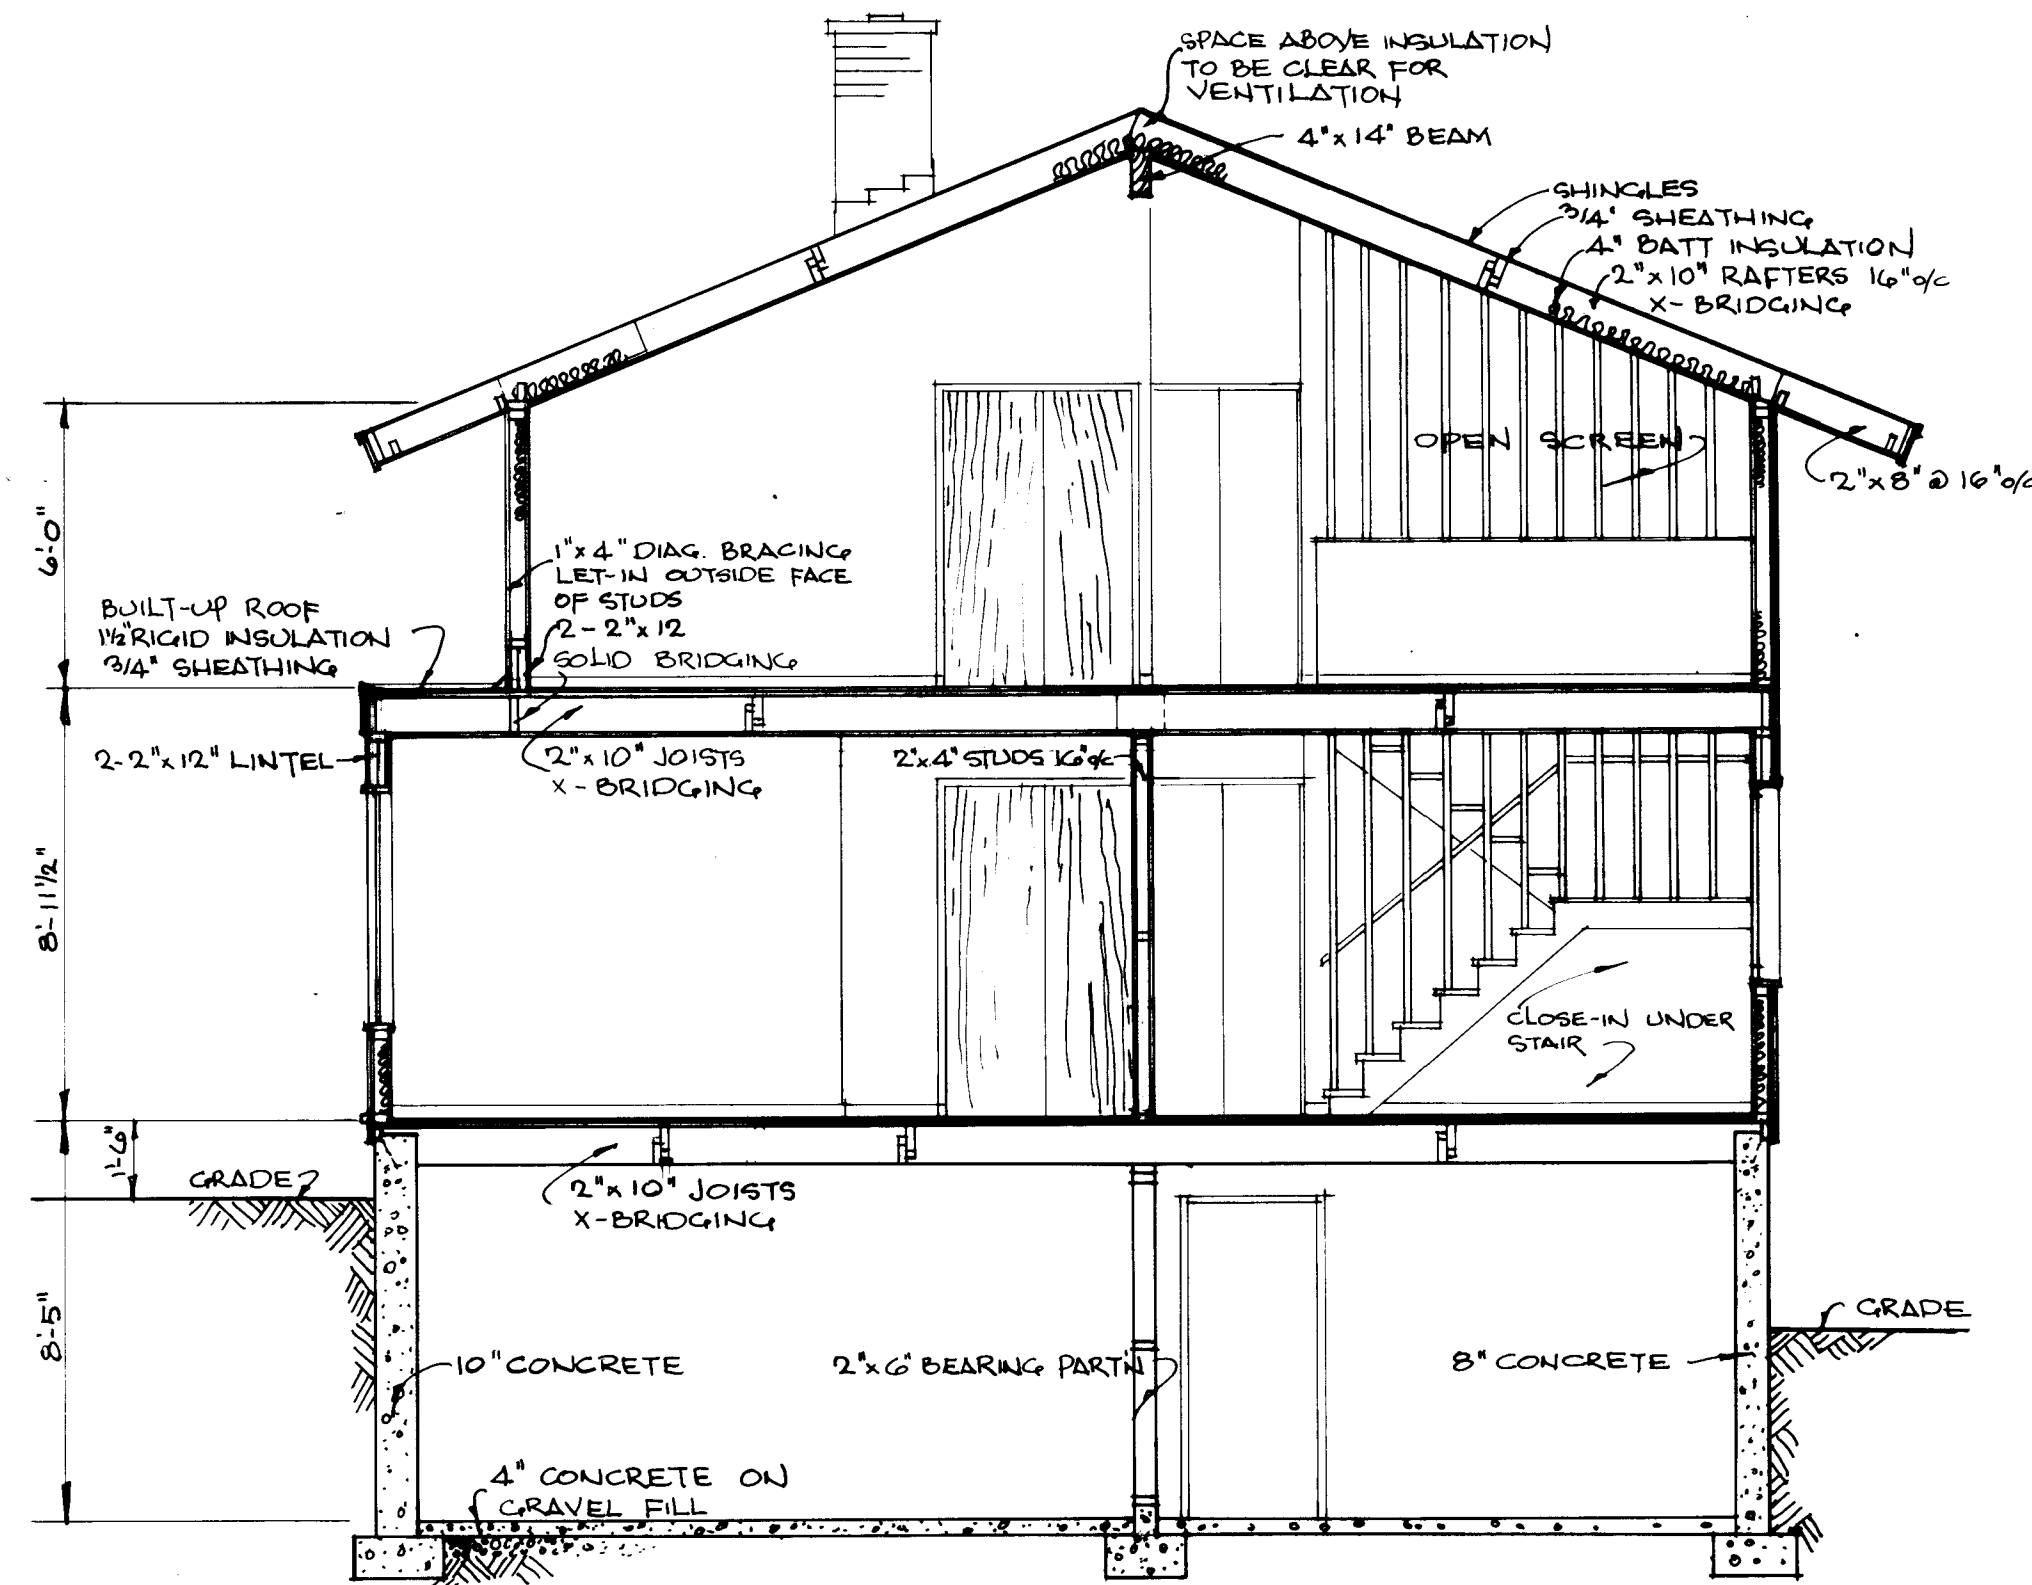

SECTION THROUGH STAIRS SCALE
1/2" = 1'-0"

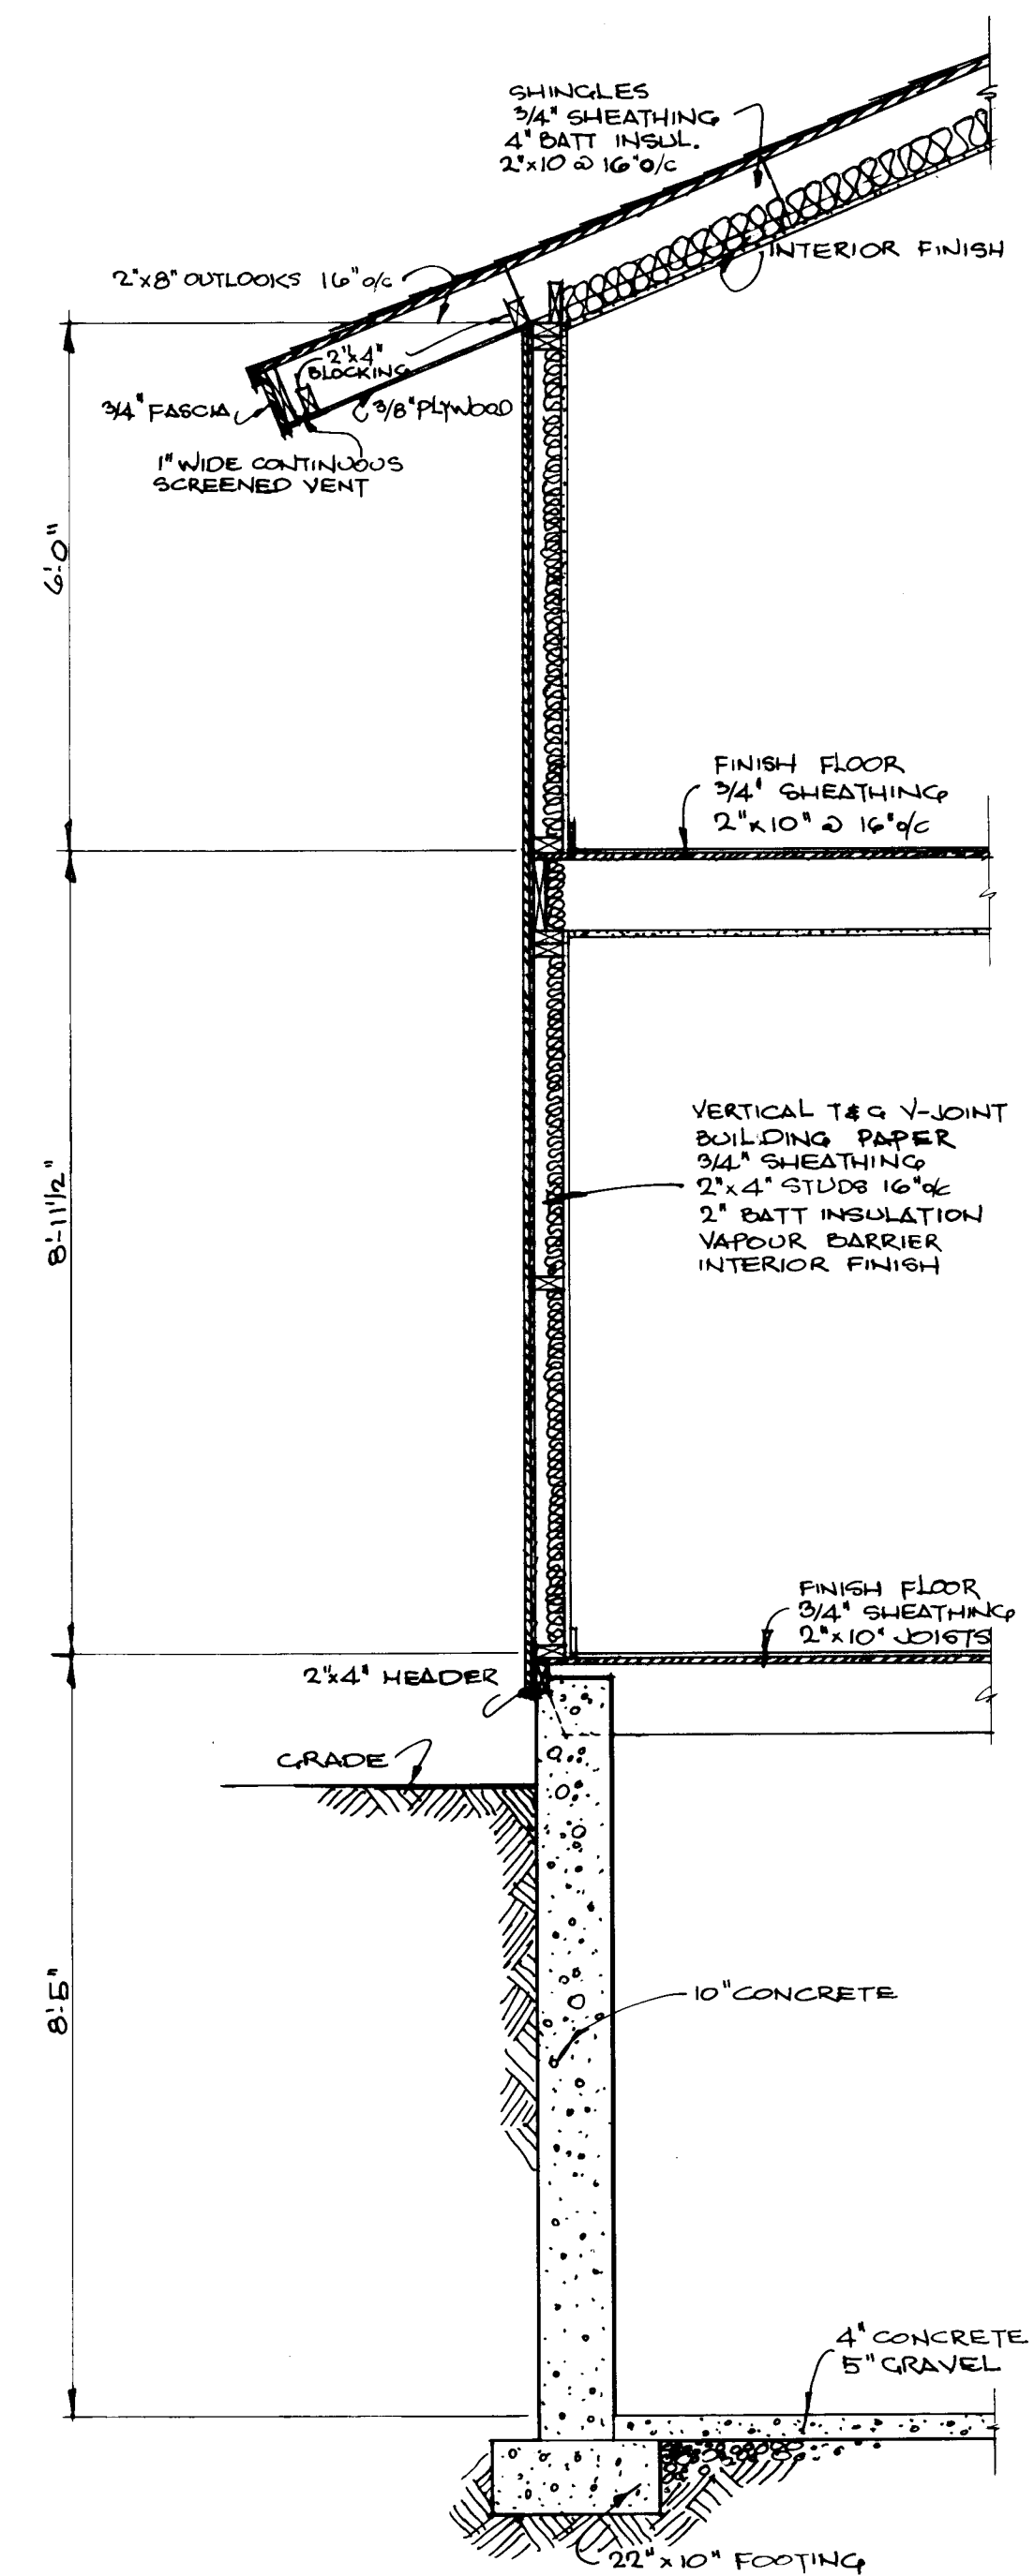

WALL SECTION THROUGH FRONT WALL SCALE
1/2" = 1'-0"

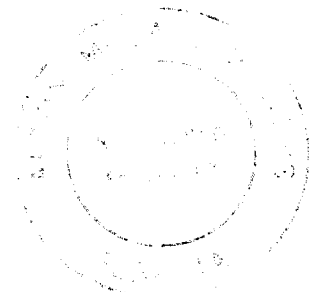12/17/64 <i>Ad Smith</i>			
DATE	NHA. STDS. CHKD. BY	DATE	REVISIONS
		BY	
		ARCHITECT	
		A.M. BOWERS	
		DATE	
		DESIGN NO.	SHEET NO.
		607	3 of 3
CENTRAL MORTGAGE AND HOUSING		CORPORATION	