



Archived Content

Information identified as archived is provided for reference, research or recordkeeping purposes. It is not subject to the Government of Canada Web Standards and has not been altered or updated since it was archived. Some of this archived content is available only in one official language. Translation by CMHC can be requested and will be provided if demand is sufficient.

Contenu archivé

Le contenu identifié comme archivé est fourni à des fins de référence, de recherche ou de tenue des dossiers; il n'est pas assujéti aux normes Web du gouvernement du Canada. Aucune modification ou mise à jour n'y a été apportée depuis son archivage. Une partie du contenu archivé n'existe que dans une seule des langues officielles. La SCHL en fera la traduction dans l'autre langue officielle si la demande est suffisante.

COMPETITION SERIES

Project #: 617 Both Number of Sheets: 3
Architect: Geoffery E. Hacker, British Columbia
1964

Number of Storeys: 2--carport attached
Single detached

Number of Bedrooms: 4

Fireplace? yes, in living room with wide
tile hearth

Basement: -Yes--provisional designs to finish
-Laundry tubs located

Cladding:

Primary: Cedar siding--vertical
-1" x 6" with 1" x 2" battens
Secondary: Plywood panelling
-Painted, accent
Other: Facebrick on chimney

Roof:

Materials: Cedar shingles, handsplit shakes; flat roof
on carport
Shape: Mansard

Special Features: Built-in planters
-On rear deck and at entry

Deck(s)


-One in rear off living room, with ground access

Built-ins


-Wood screen divider along stairs, brick wall in living room

N/A


-

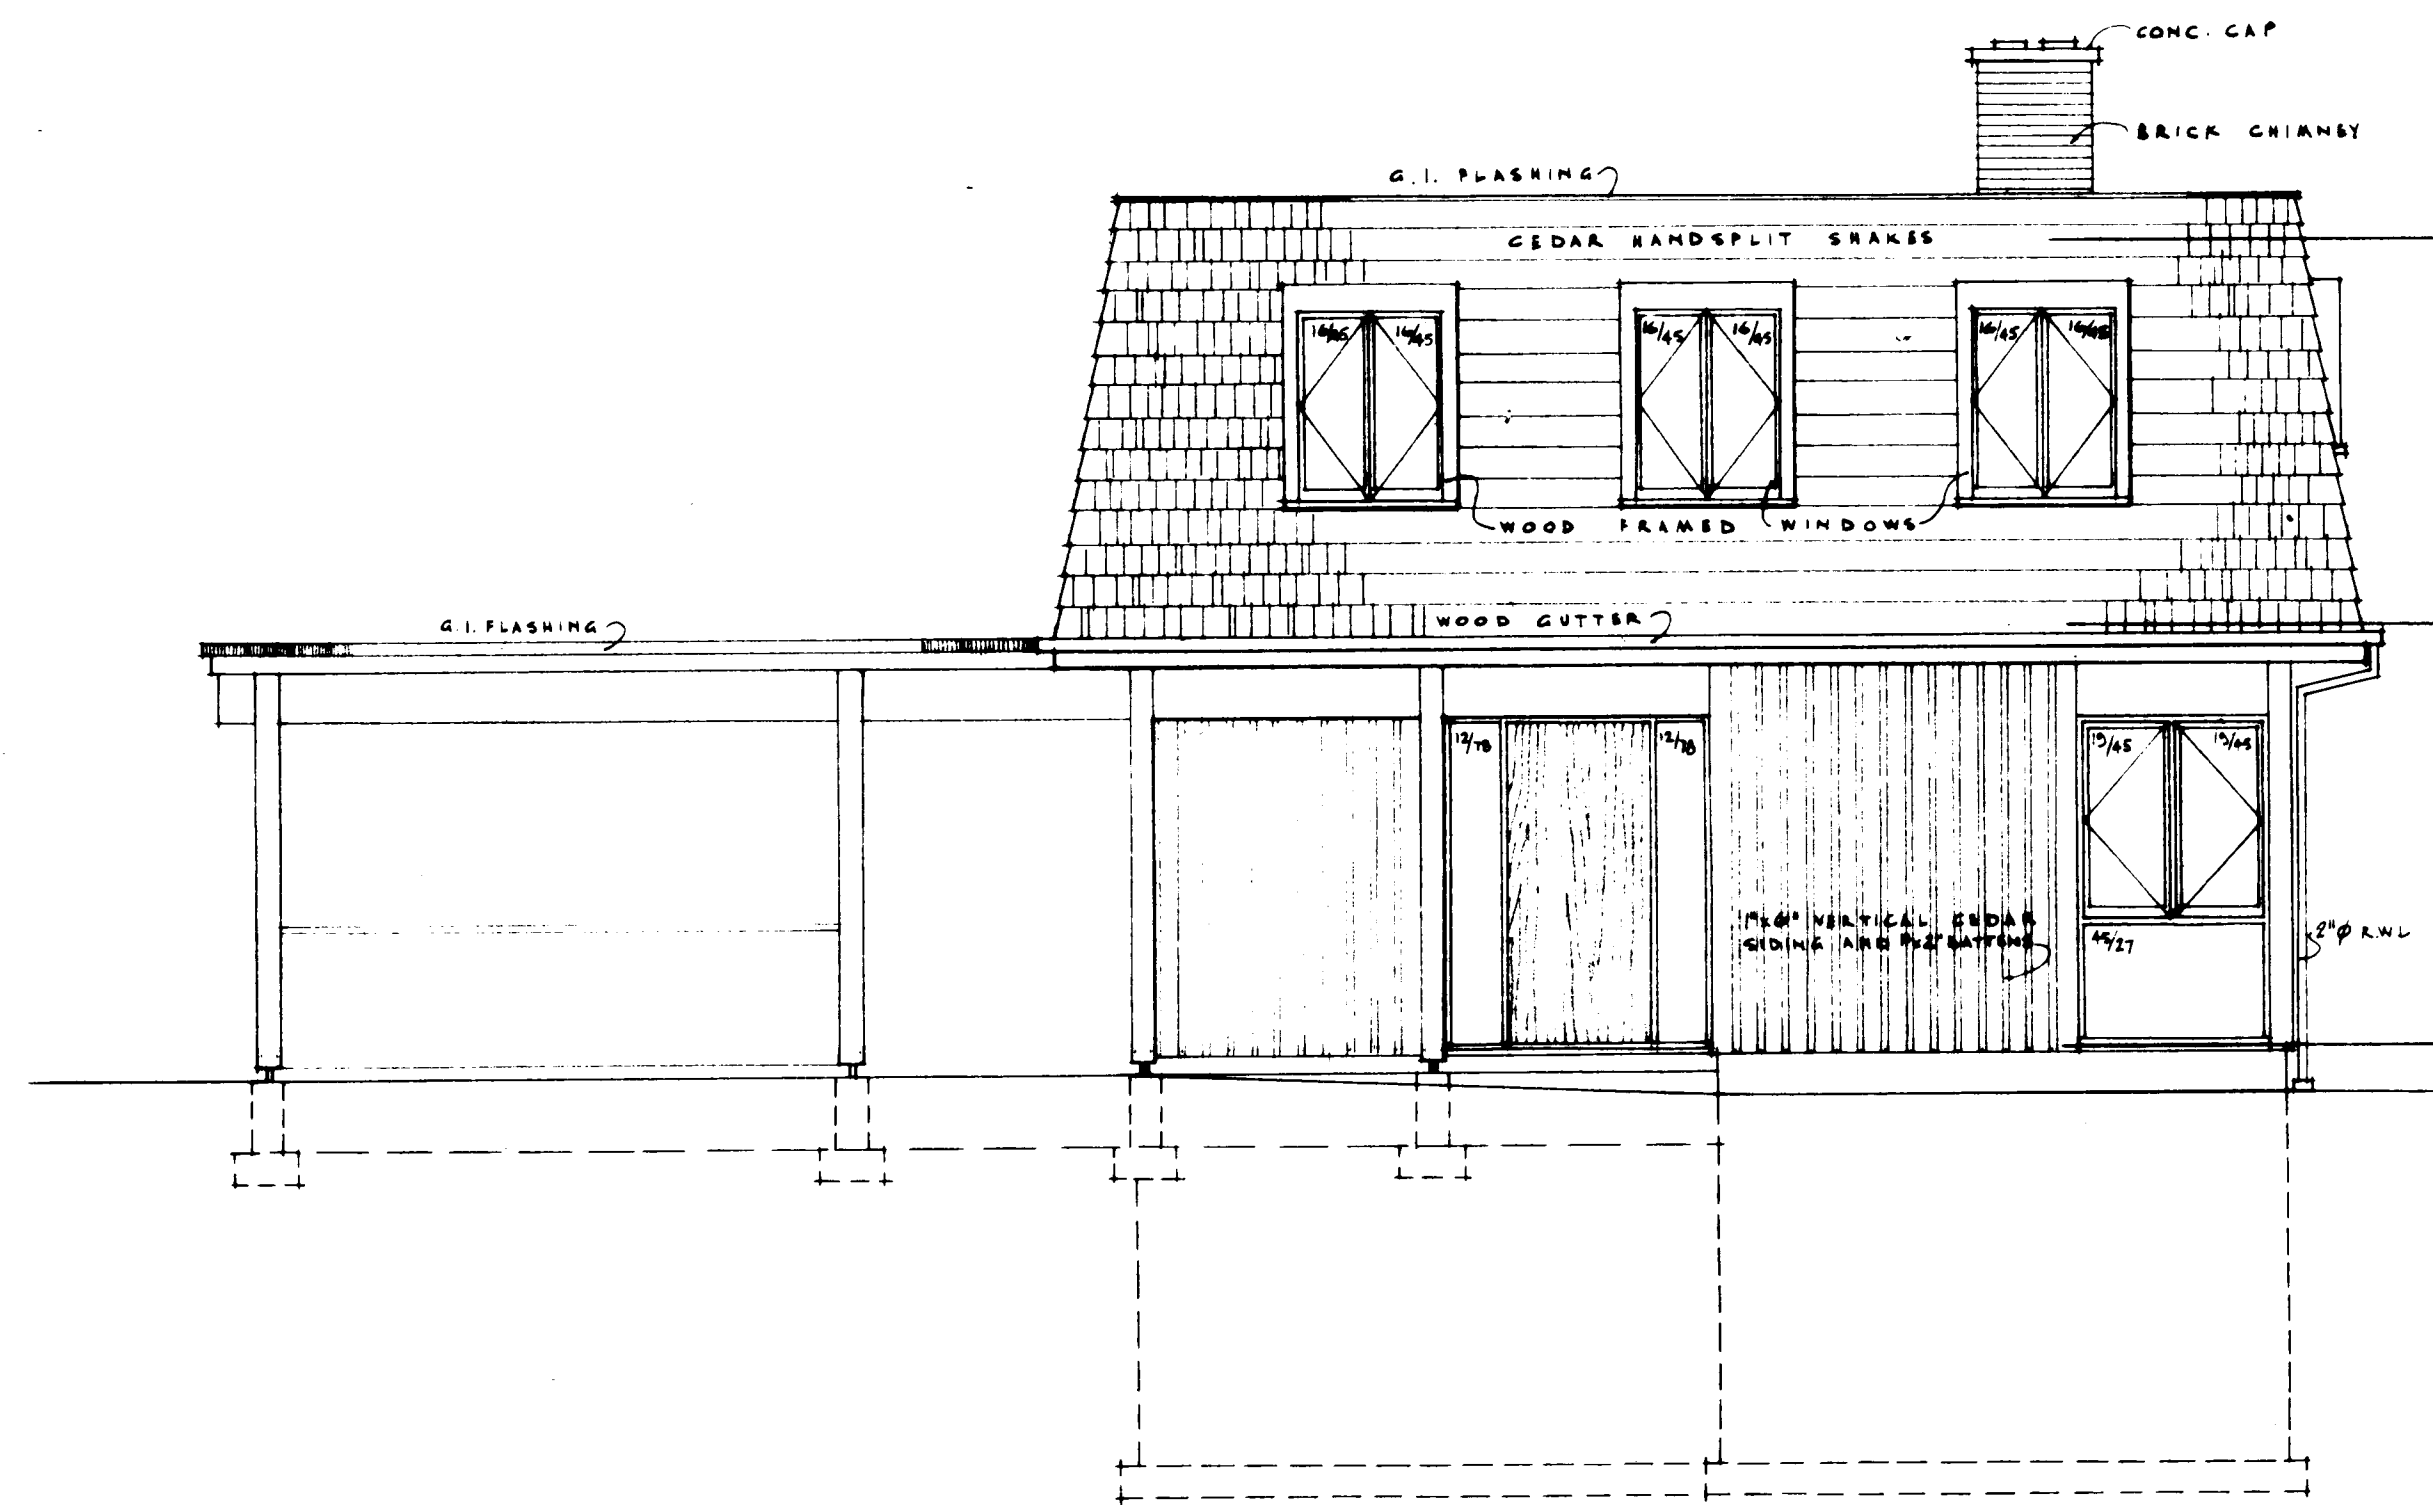


FRONT ELEVATION
SCALE 1/4" = 1'-0"

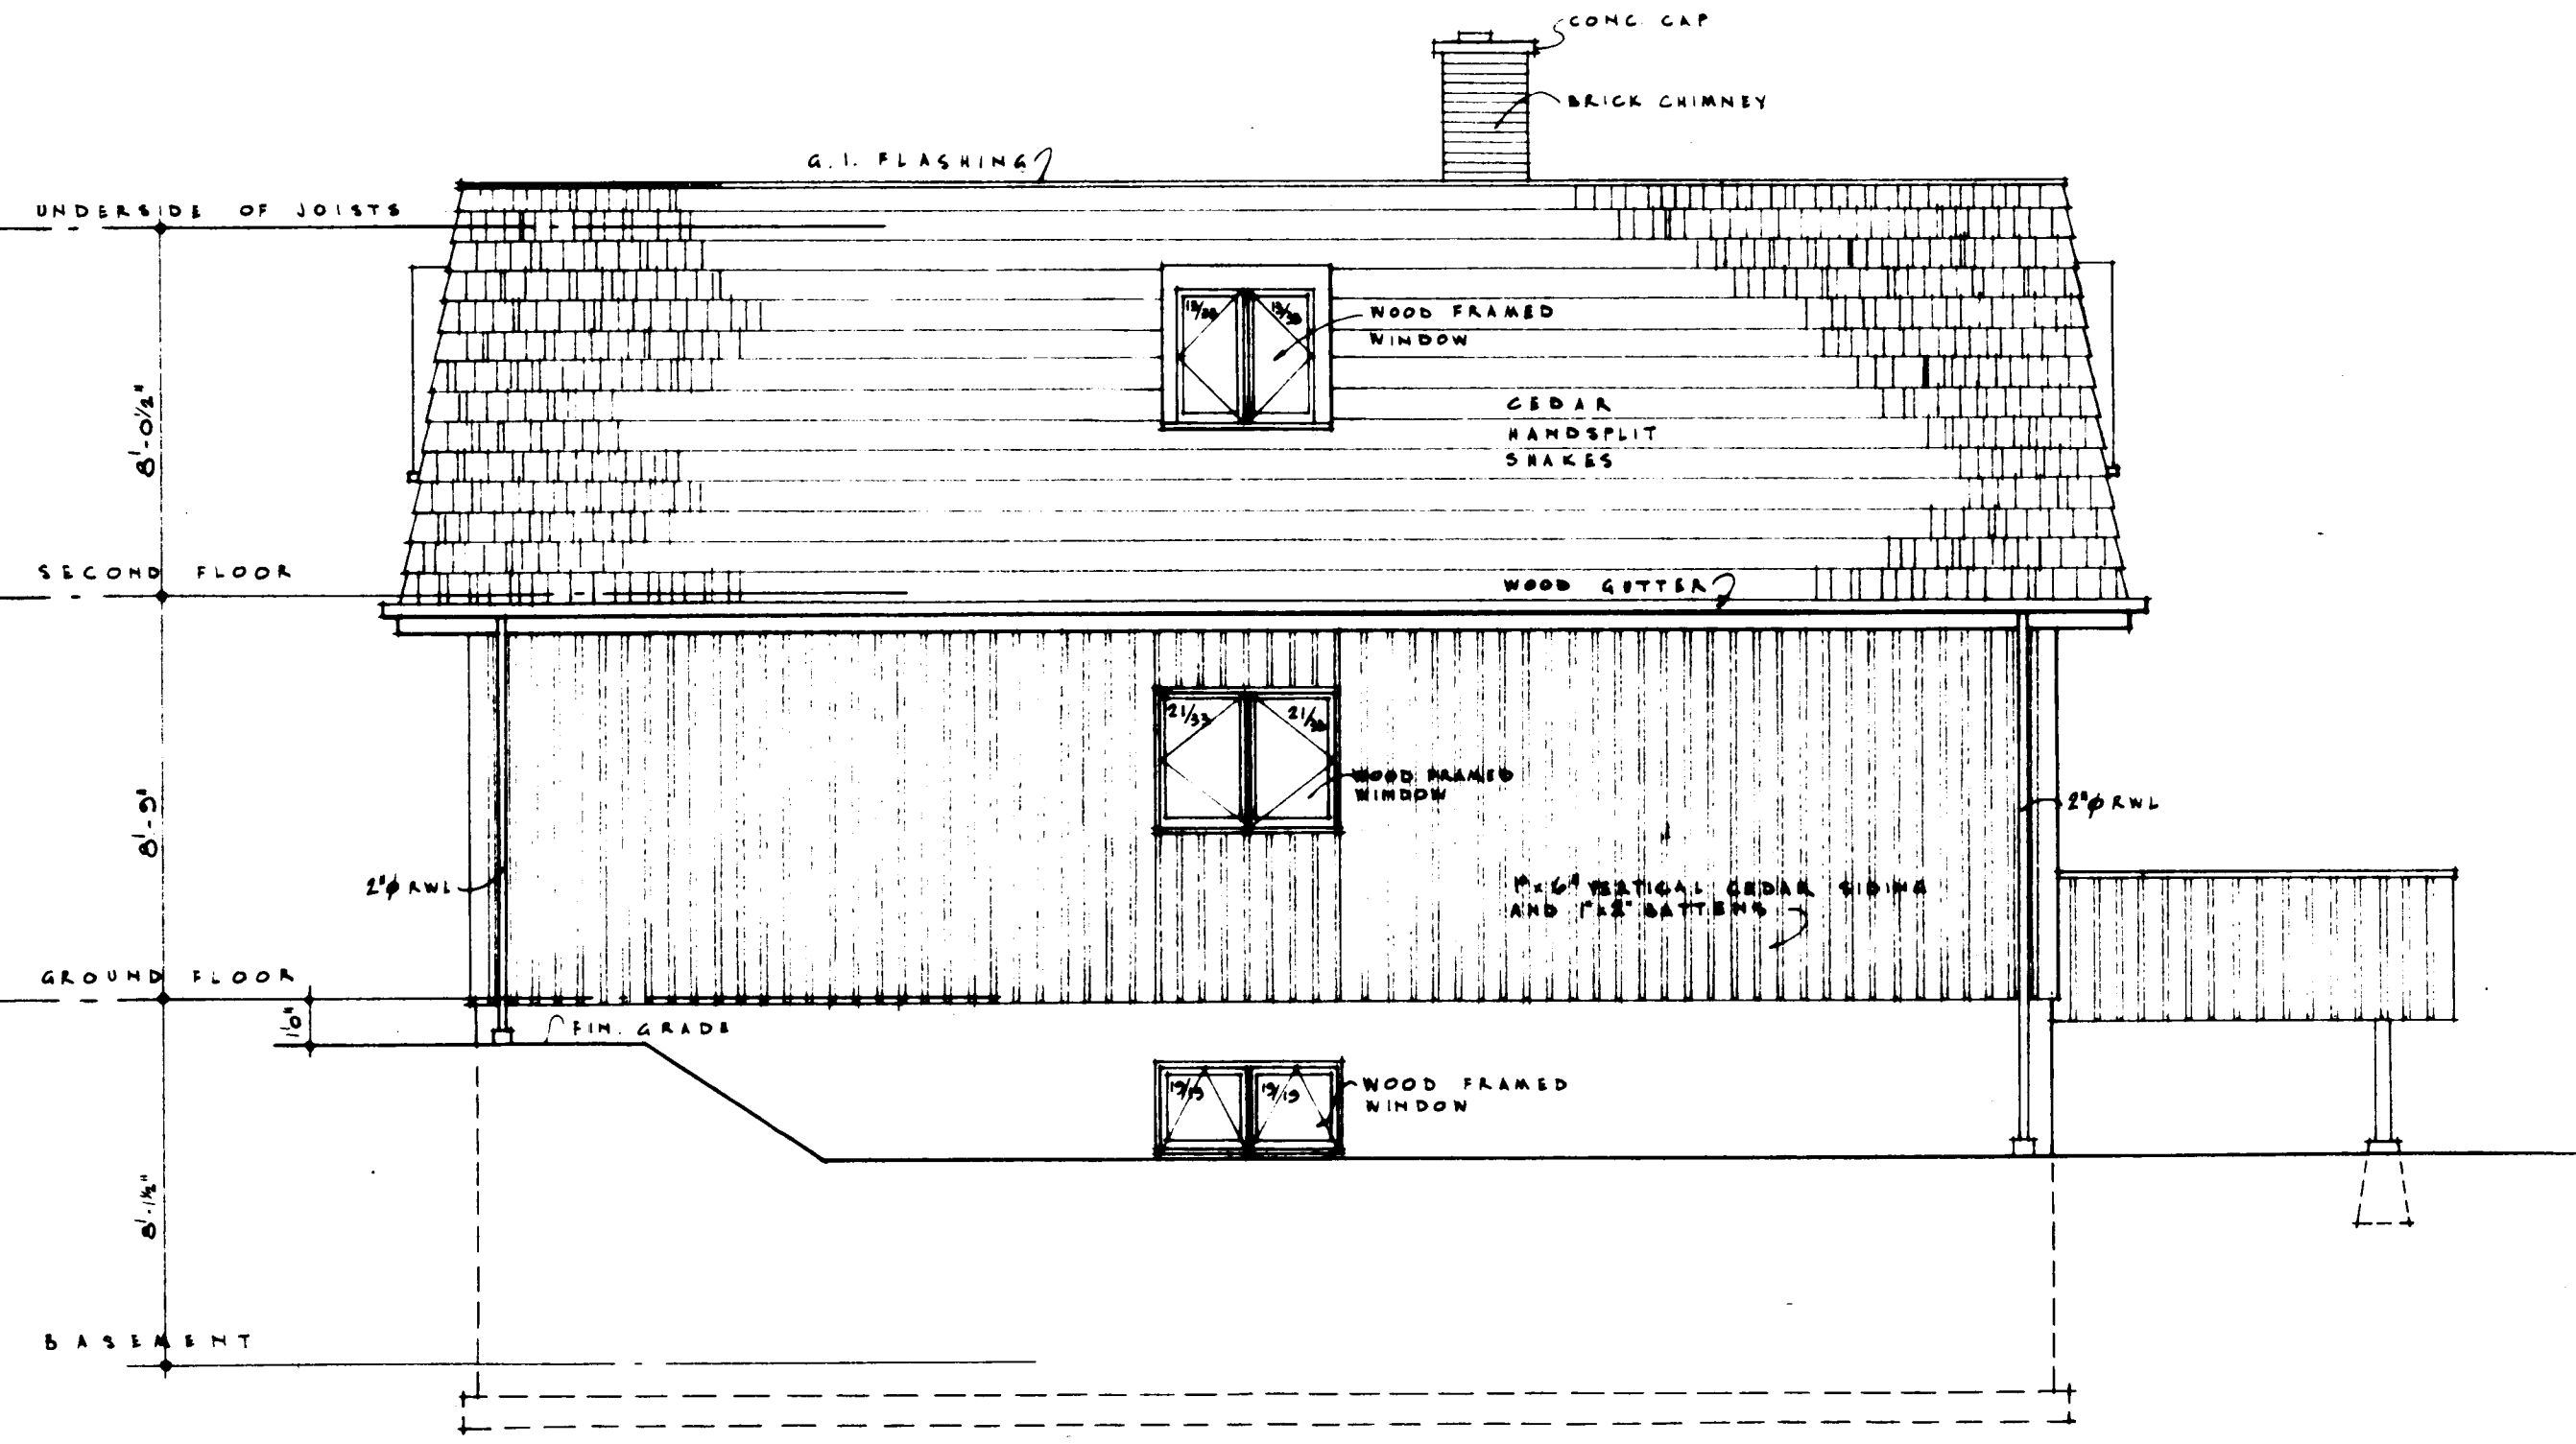

RIGHT ELEVATION
SCALE 1/4" = 1'-0"

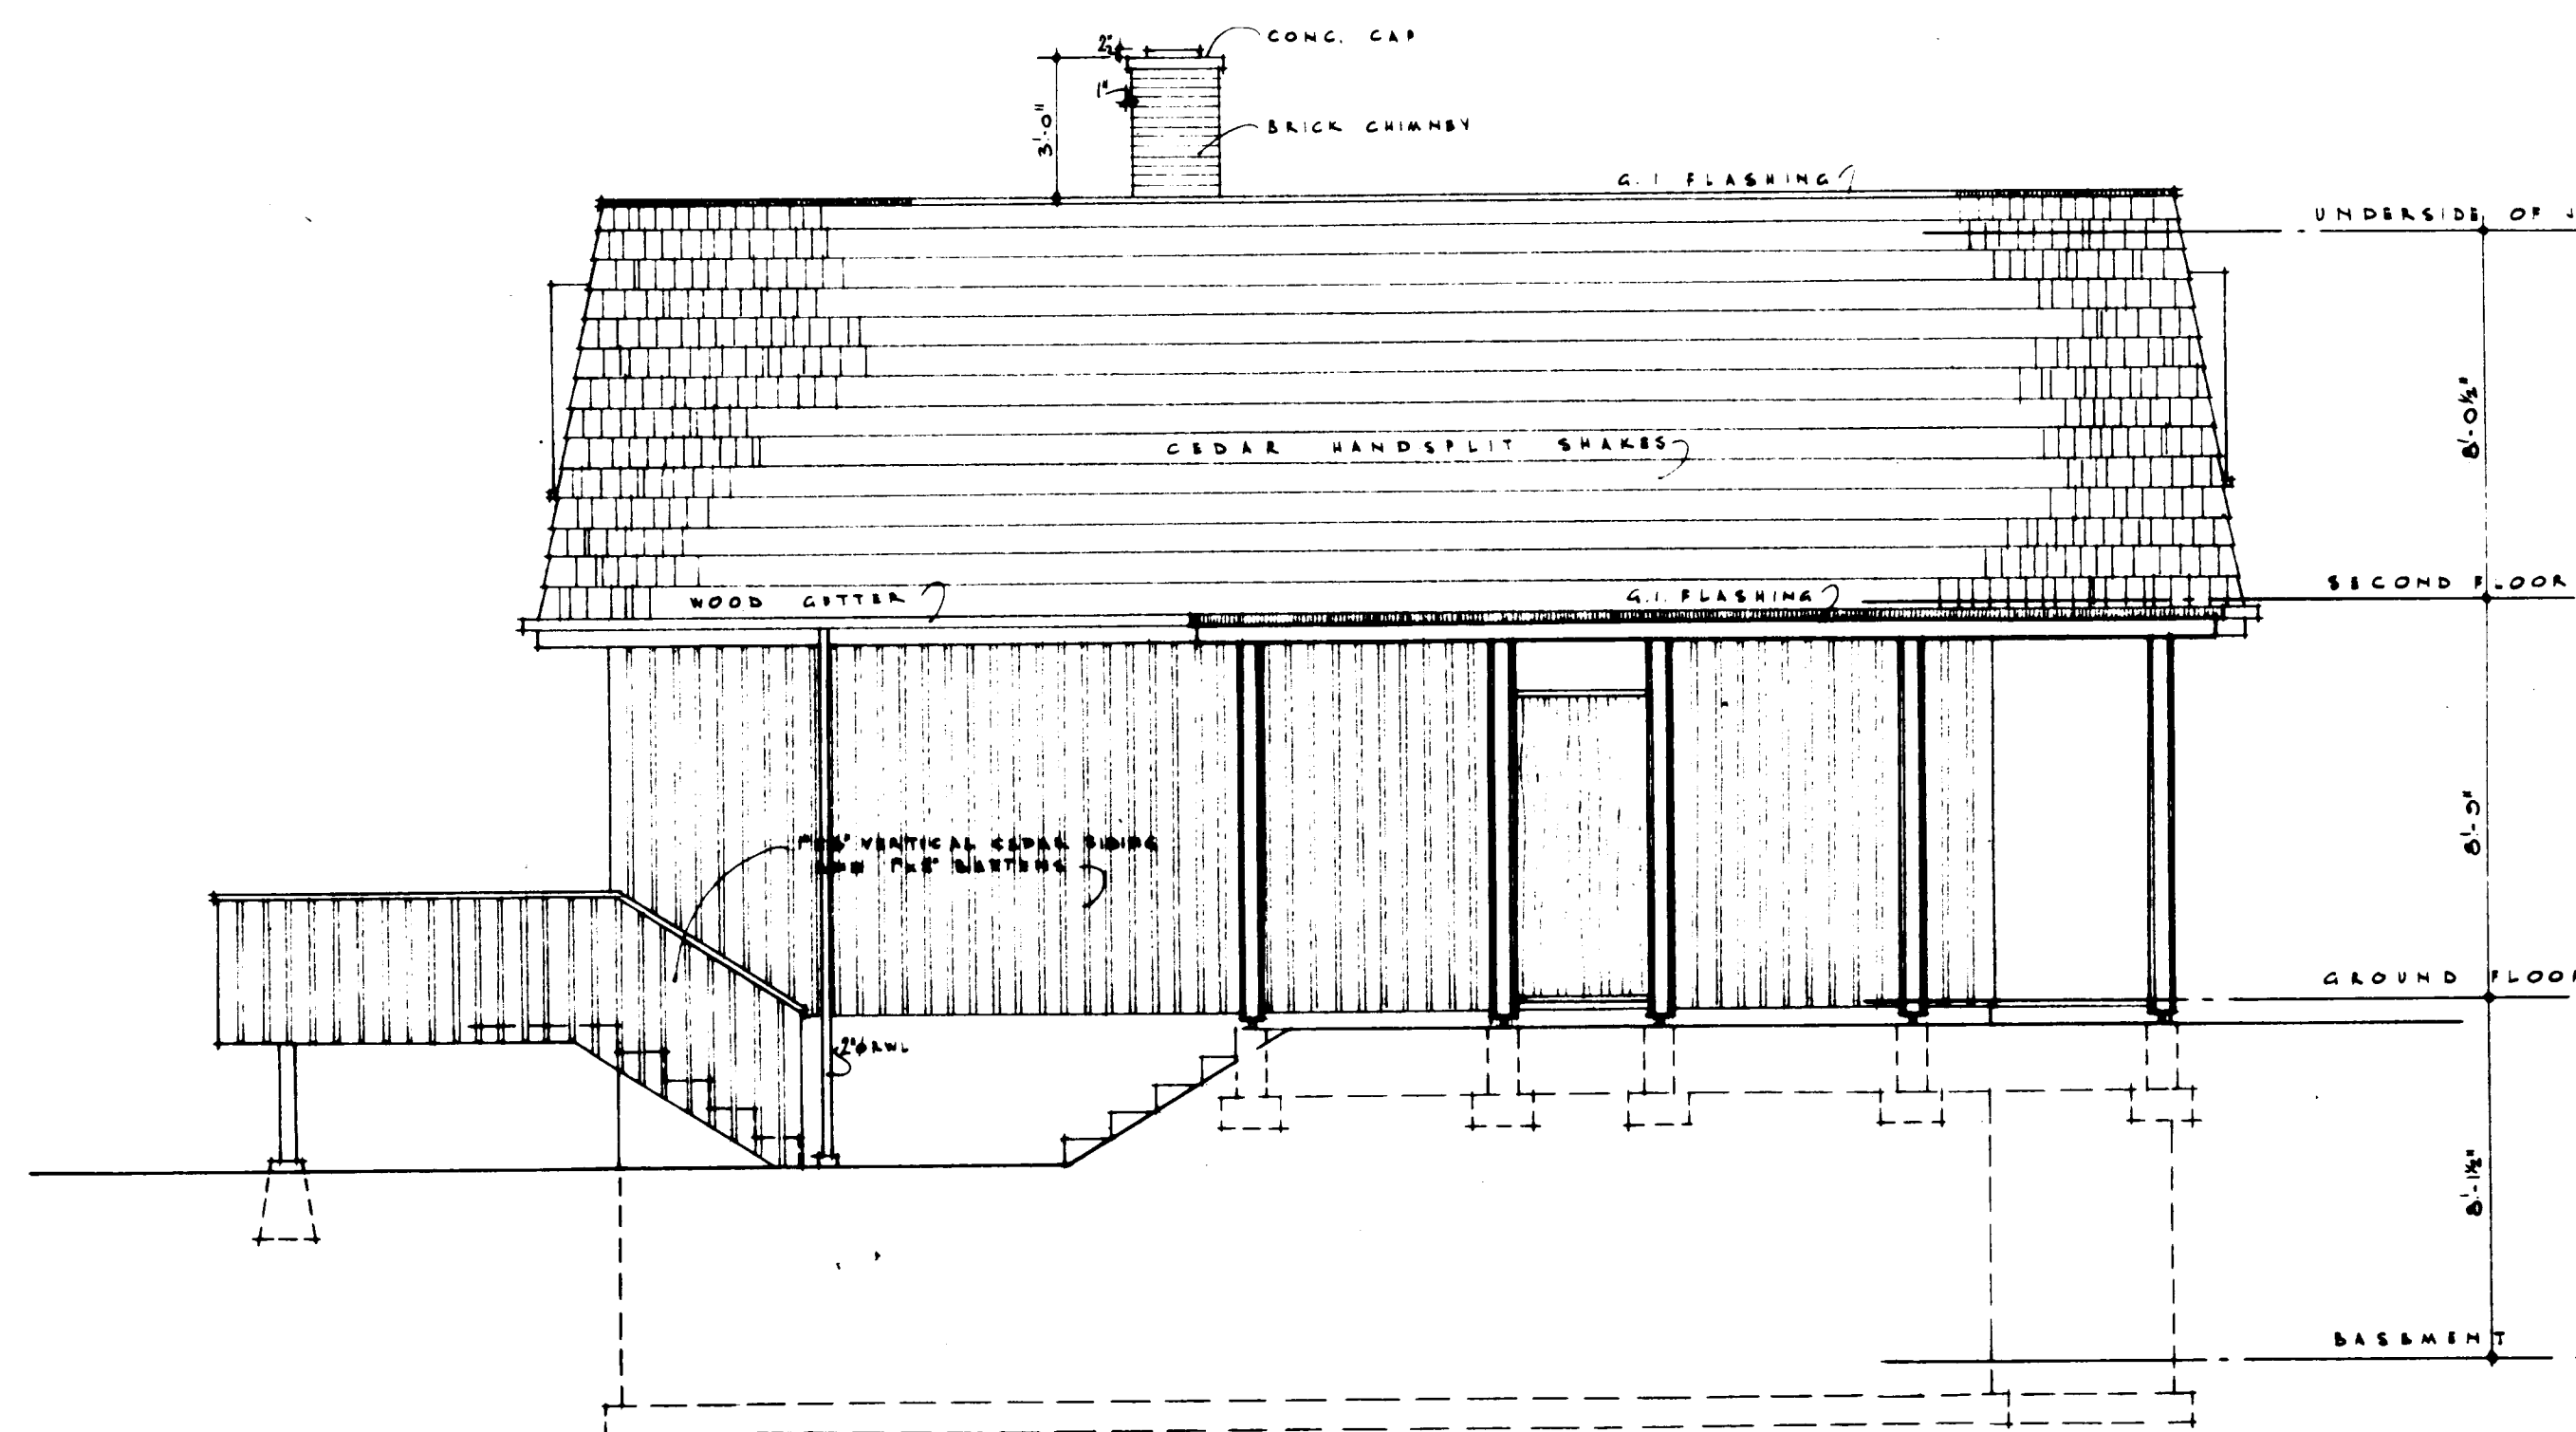


LEFT ELEVATION
SCALE 1/4" = 1'-0"

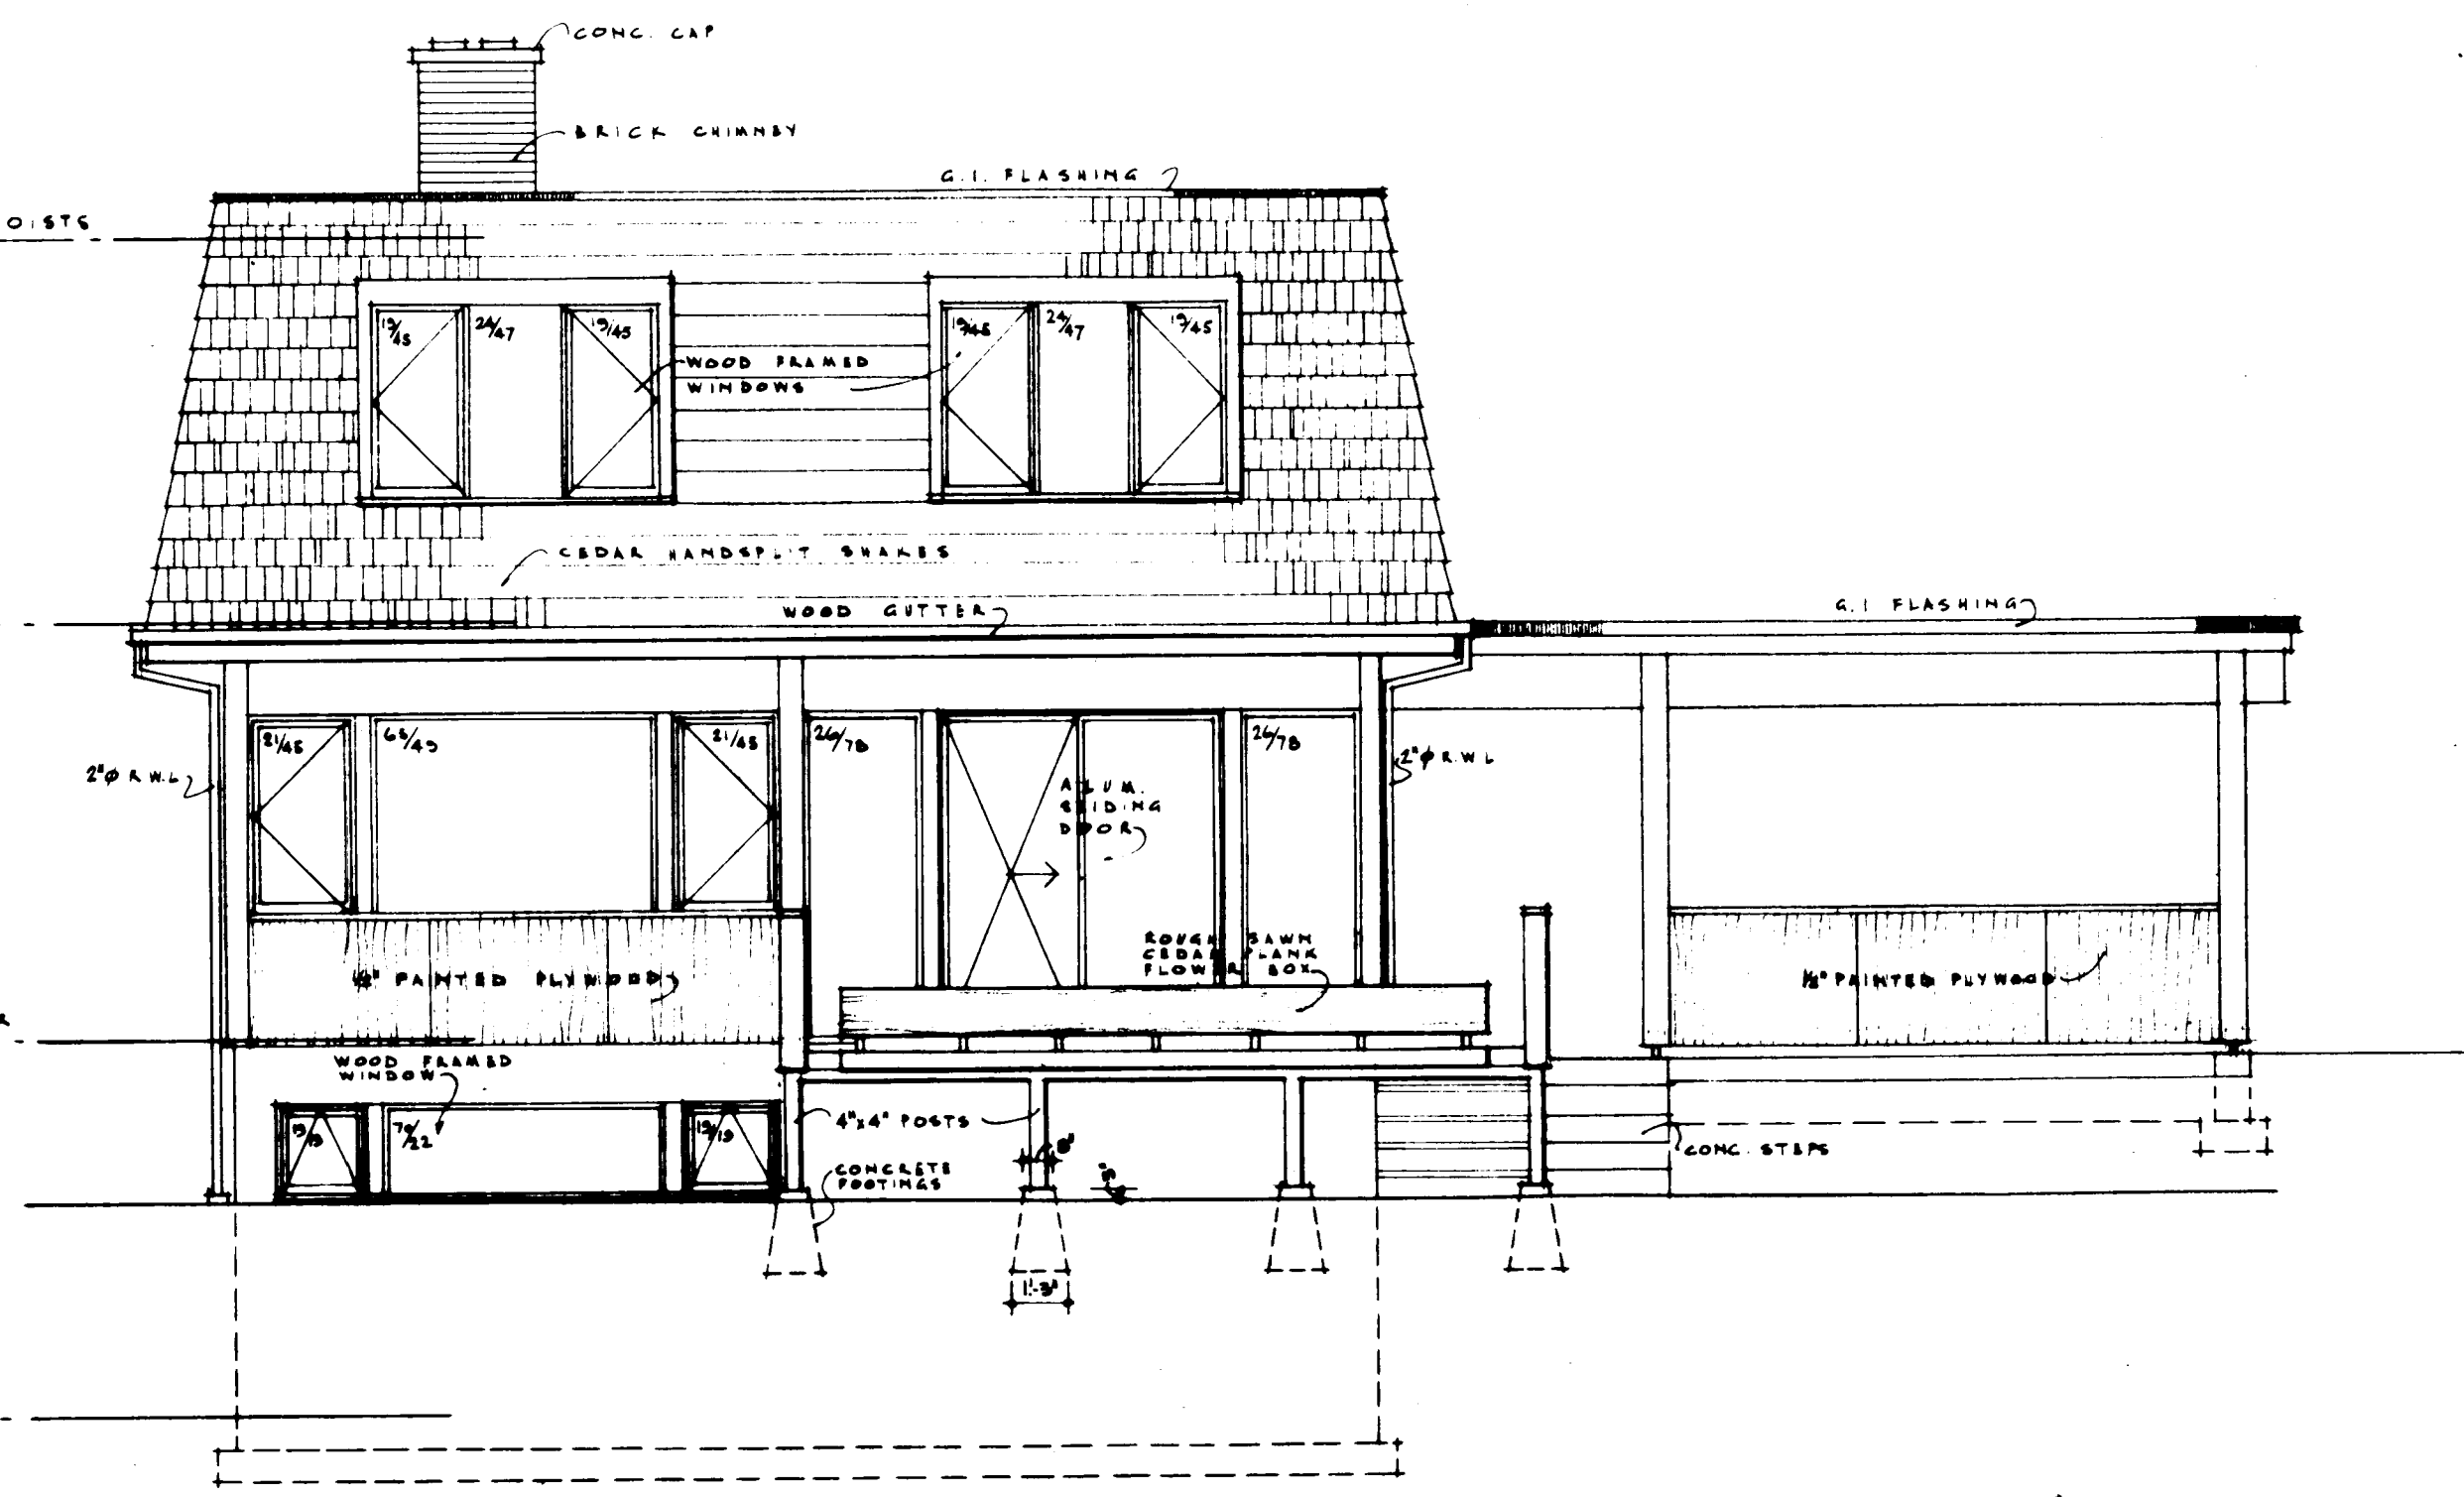


REAR ELEVATION
SCALE 1/4" = 1'-0"


DATE 2016/06/06		RHA STDS. CHKD. BY		DATE		REVISIONS		BY	
ARCHITECT GEOFFREY E. HACKER									
DESIGN NO. 617 SHEET NO. 2 of 3									
CENTRAL MORTGAGE AND HOUSING CORPORATION									

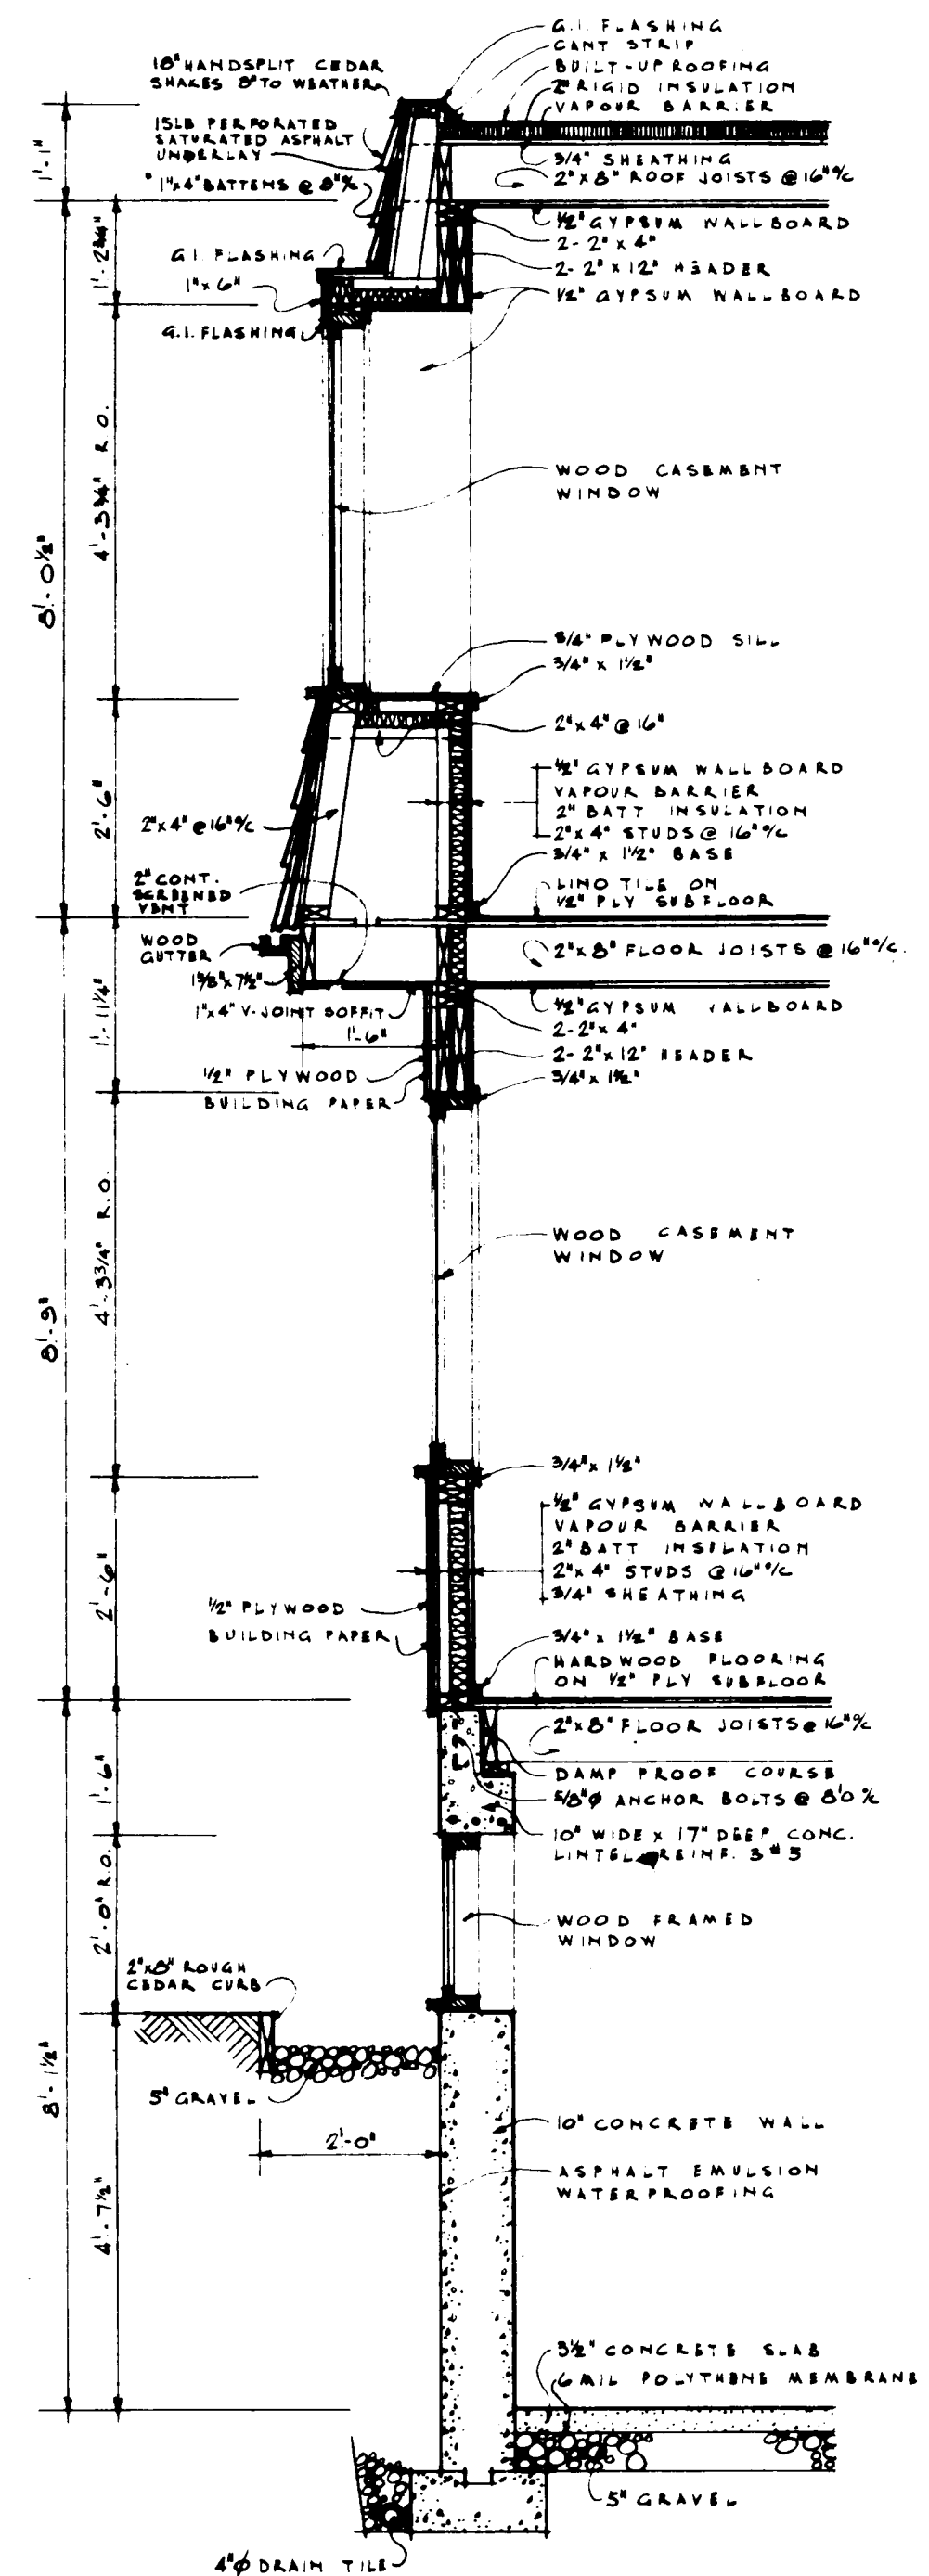


TYPICAL WALL
SECTION SCALE 1/2" = 1'-0"

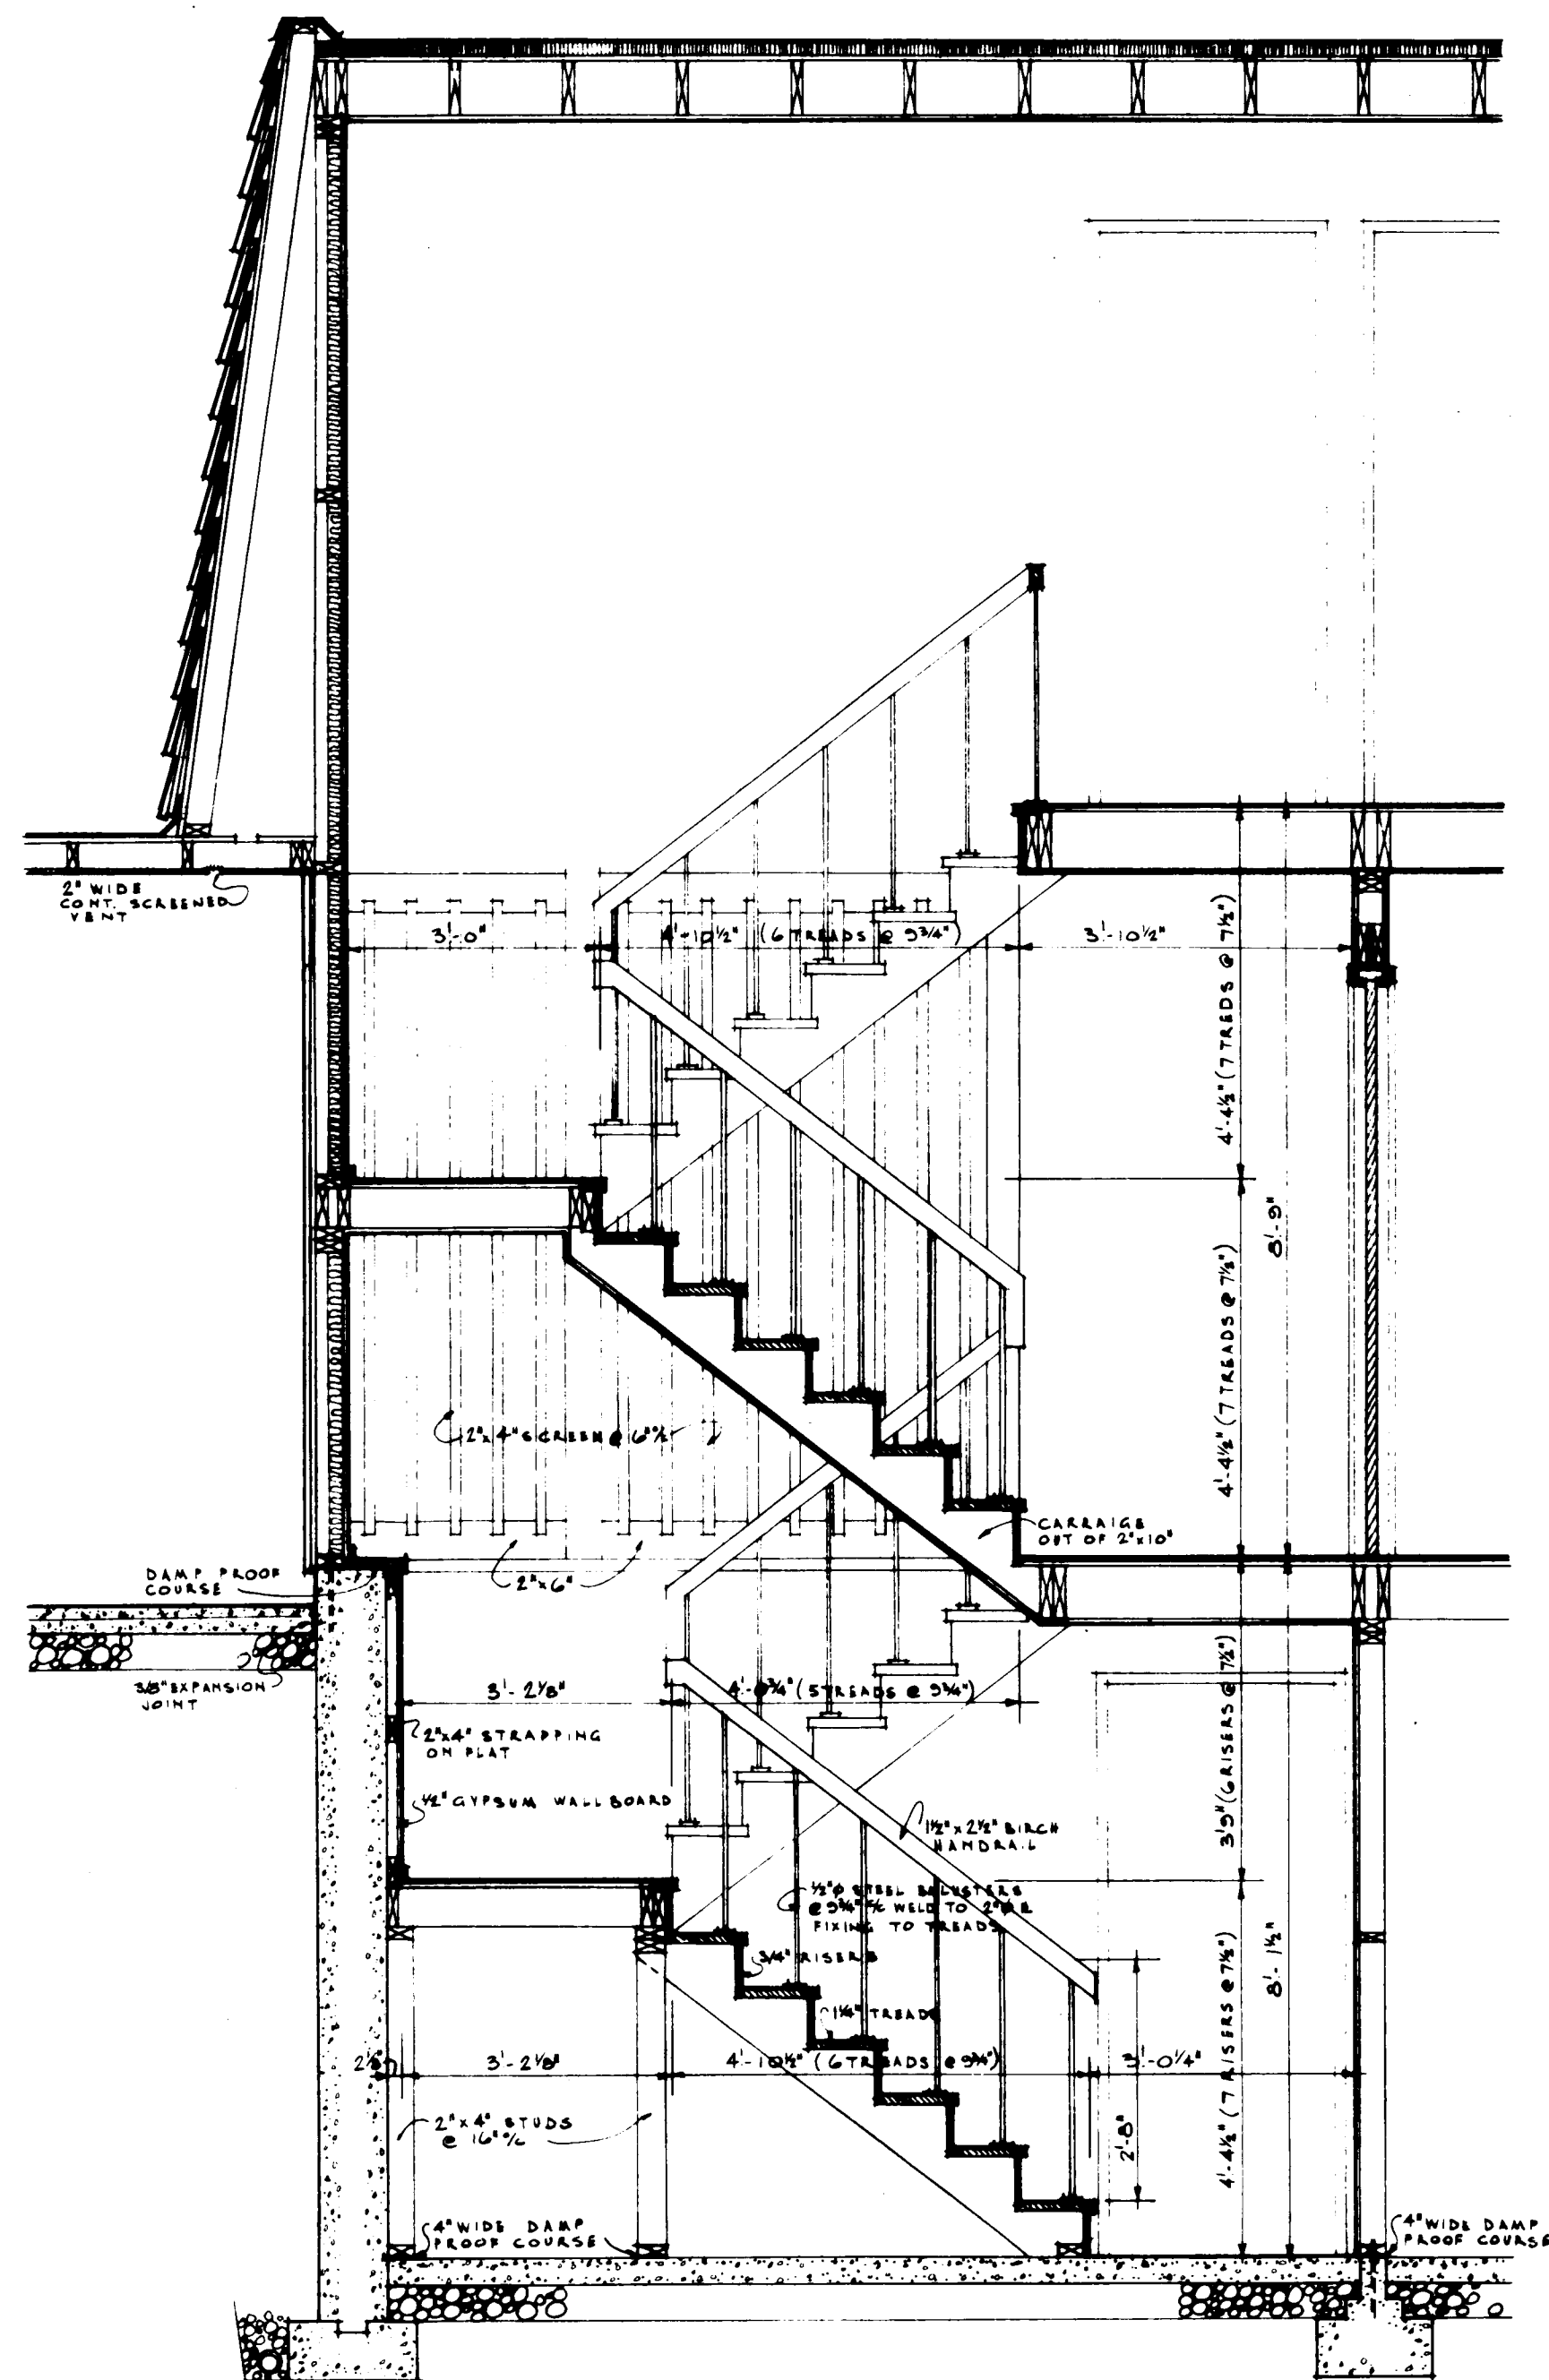


STAIRCASE DETAILS
SCALE 1/2" = 1'-0"

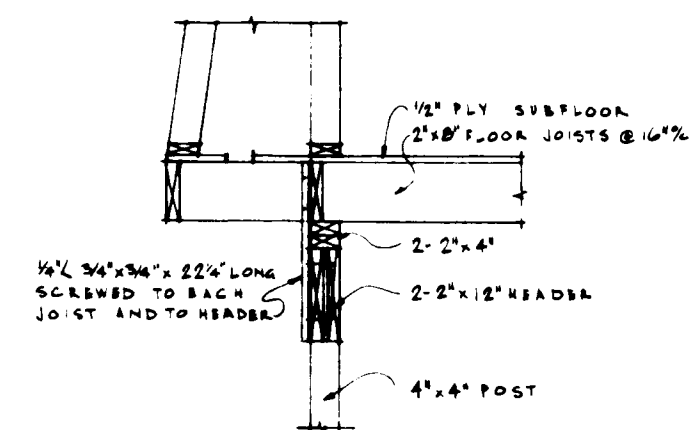


DETAIL OF BRACING AT
LIVING ROOM WINDOW
WALL SCALE 1/2" = 1'-0"

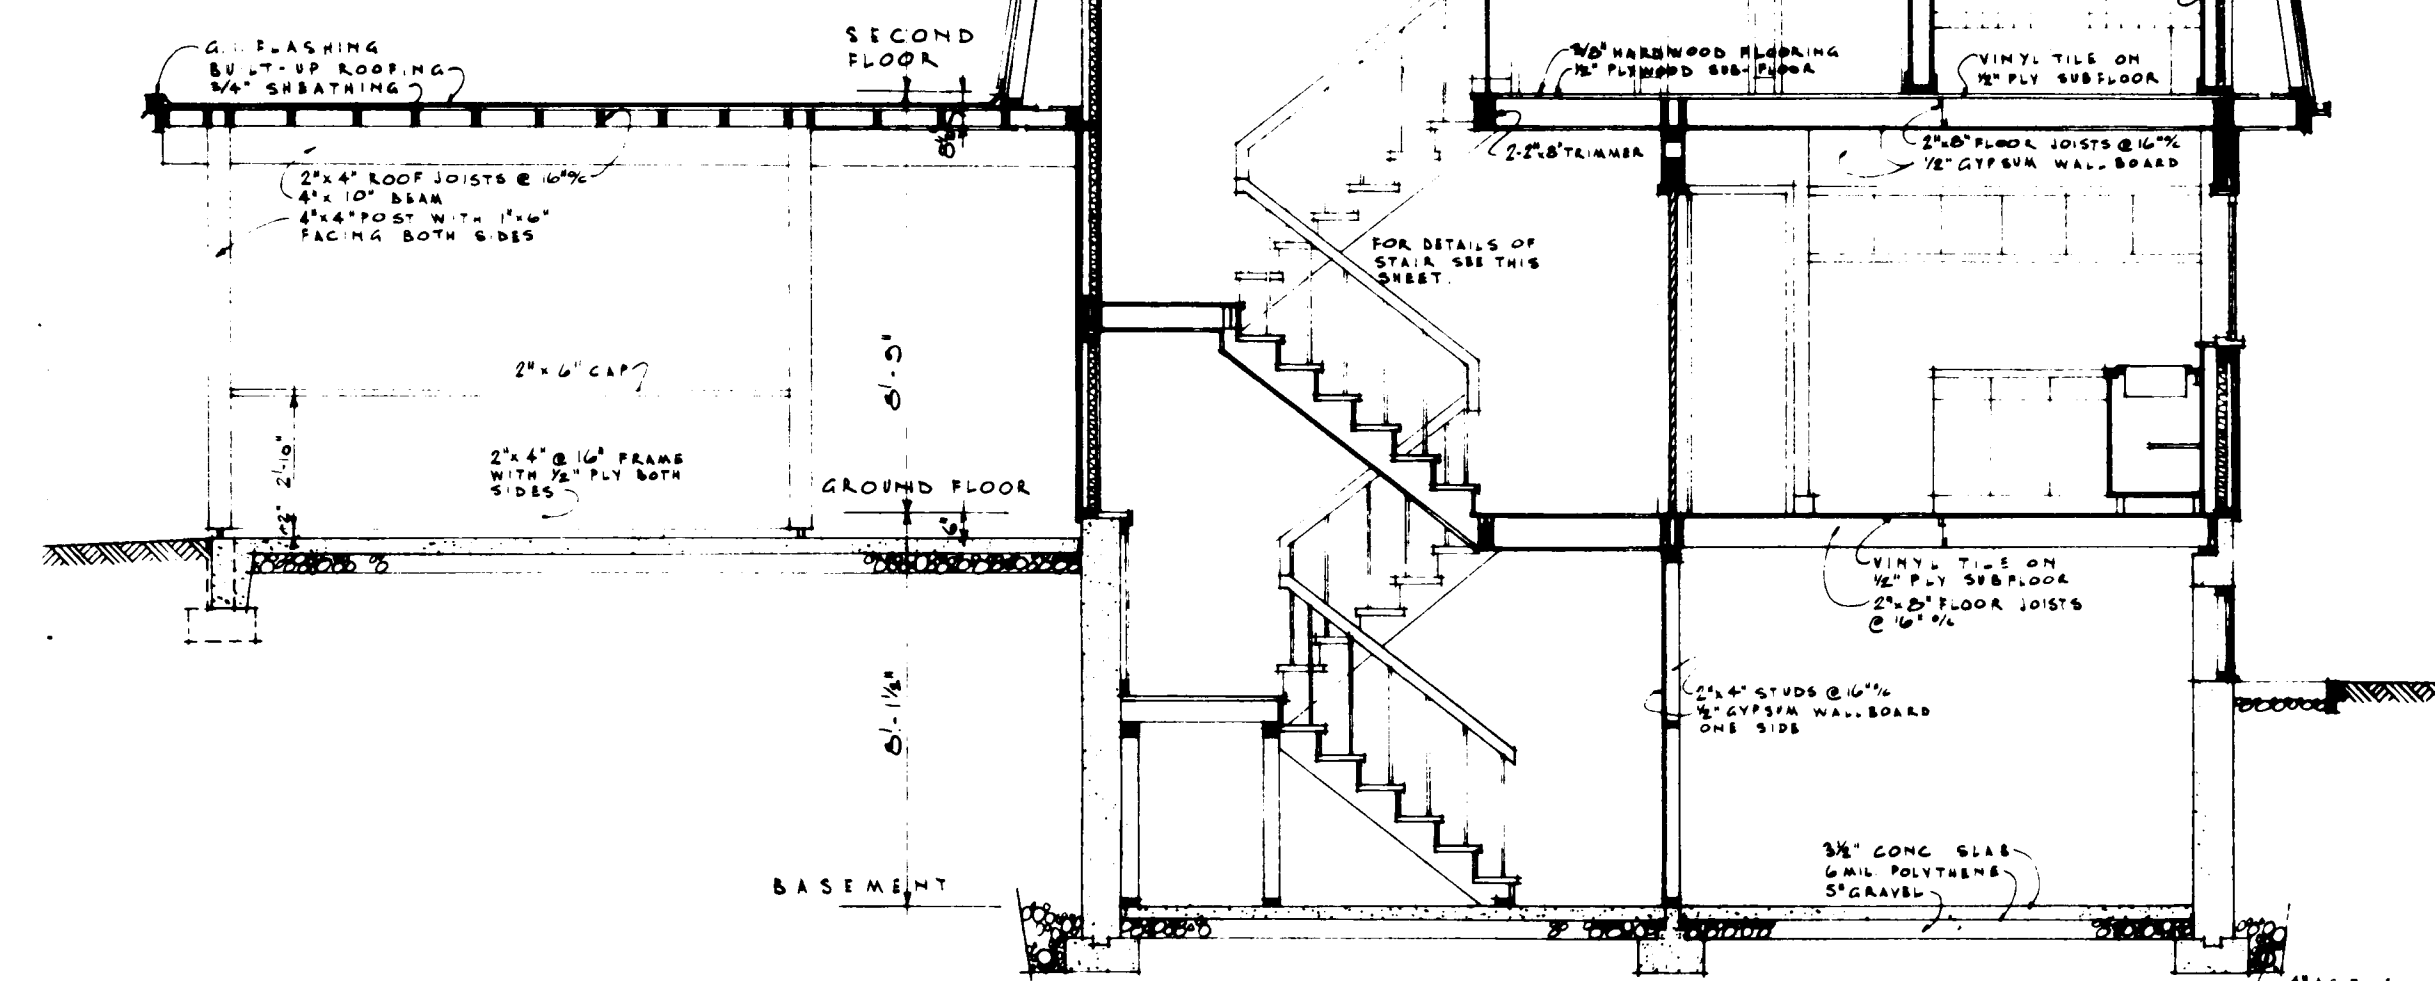


SECTION A-A SCALE 1/4" = 1'-0"

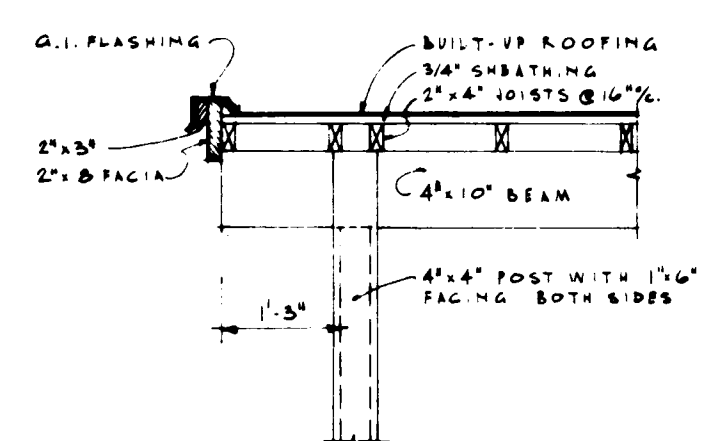

DETAIL OF CARPORT
ROOF SCALE 1/2" = 1'-0"

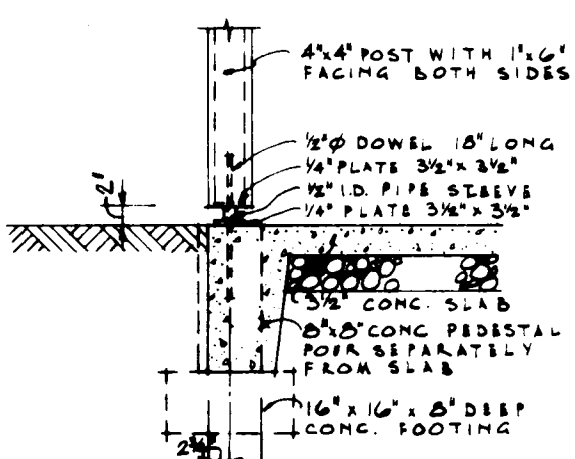

TYPICAL BASE
DETAIL FOR WOOD
COLUMNS SCALE 1/2" = 1'-0"

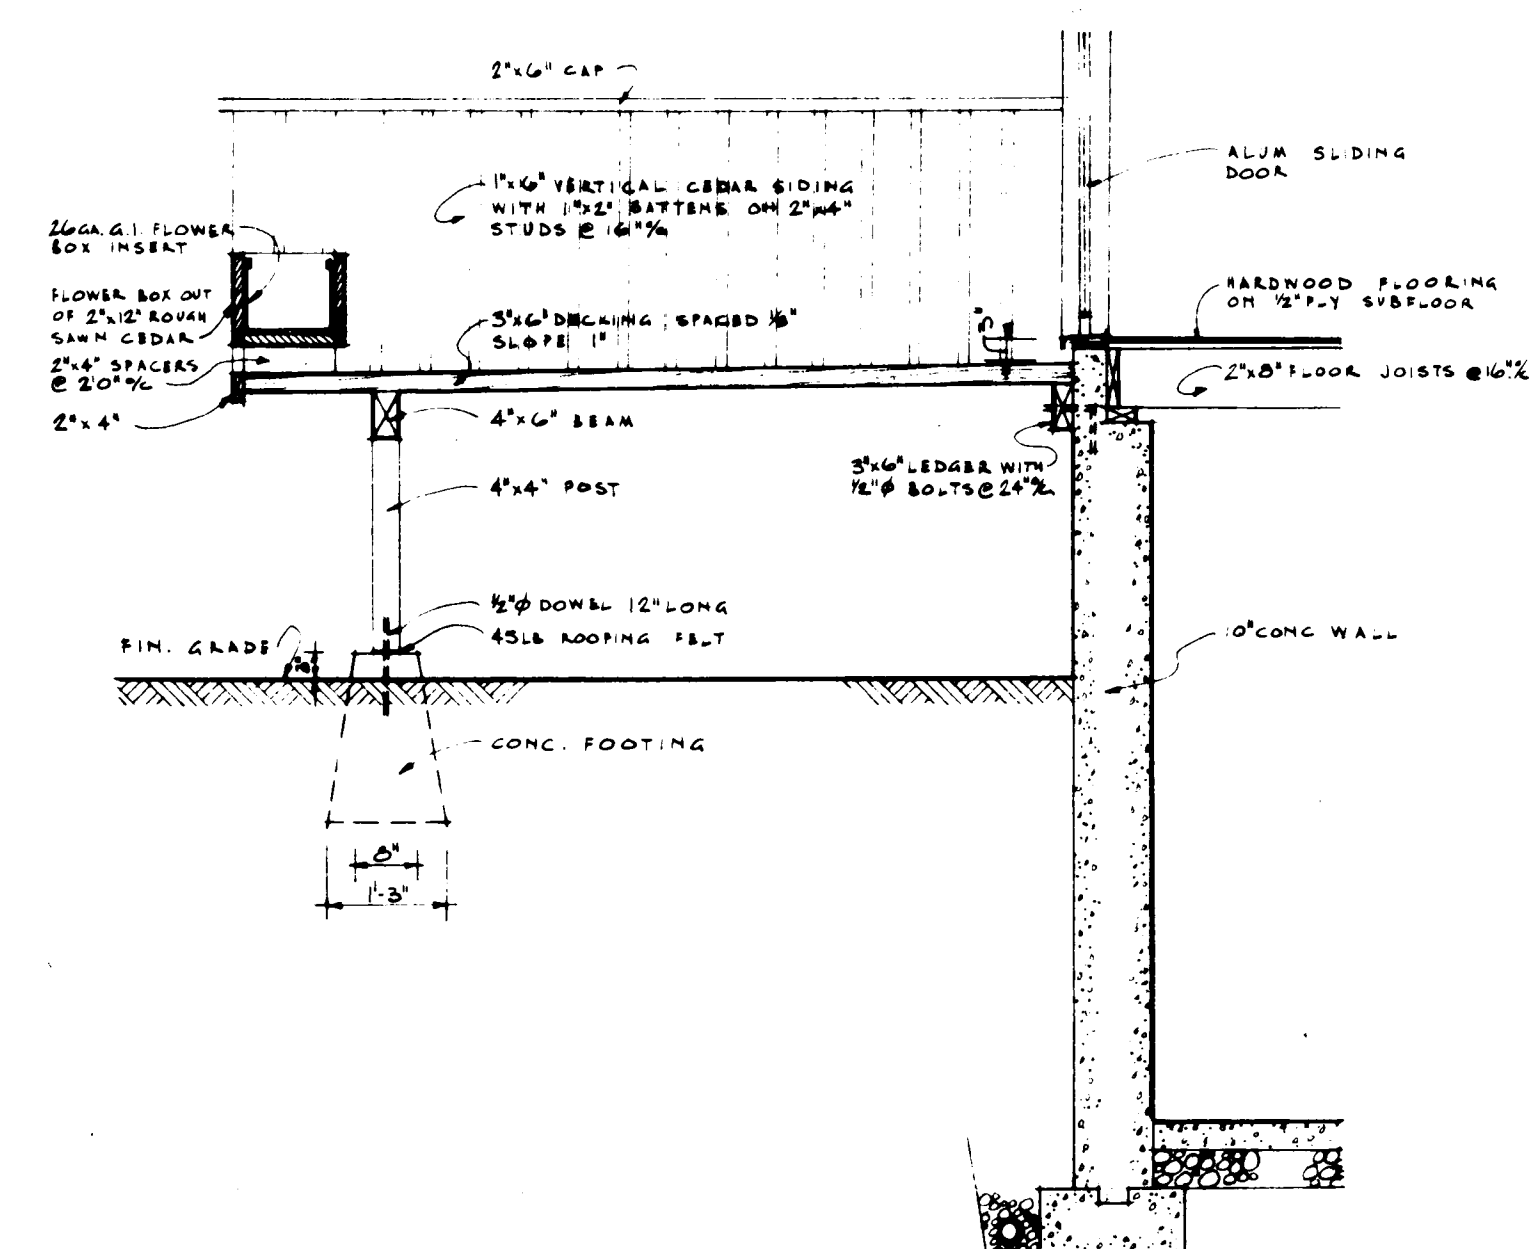

LIVING ROOM BALCONY
DETAILS SCALE 1/2" = 1'-0"

<i>revised</i> <i>hacker</i>							
DATE	NHA	STDS	CHKD	BY	DATE	REVISIONS	BY
					ARCHITECT		
					GEOFFREY E HACKER		
					DATE		
					DESIGN NO.		SHEET NO.
					617		3 of 3
CENTRAL HOUSING				MORTGAGE AND CORPORATION			