



Archived Content

Information identified as archived is provided for reference, research or recordkeeping purposes. It is not subject to the Government of Canada Web Standards and has not been altered or updated since it was archived. Some of this archived content is available only in one official language. Translation by CMHC can be requested and will be provided if demand is sufficient.

Contenu archivé

Le contenu identifié comme archivé est fourni à des fins de référence, de recherche ou de tenue des dossiers; il n'est pas assujetti aux normes Web du gouvernement du Canada. Aucune modification ou mise à jour n'y a été apportée depuis son archivage. Une partie du contenu archivé n'existe que dans une seule des langues officielles. La SCHL en fera la traduction dans l'autre langue officielle si la demande est suffisante.

COMPETITION SERIES

Project #: 805 E Number of Sheets: 2
Architect: Pratt & Lindren, Manitoba
1958

Number of Storeys: 1, Bungalow--no car accommodation
Single detached
Number of Bedrooms: 4
Fireplace? no,

Basement: -Yes--unfinished
-Laundry area specified


Cladding:
Primary: Vertical wood siding
-On $\frac{3}{4}$ " strapping
Secondary: Stucco
-Accent panel
Other: Facebrick on chimney

Roof:
Materials: Asphalt shingles,
Shape: Gable


Special Features: Built-in planters
-Brick, at front
Patio--protected on 2 or more sides
-Low brick wall and planter protect it; in the front

N/A
-


N/A
-

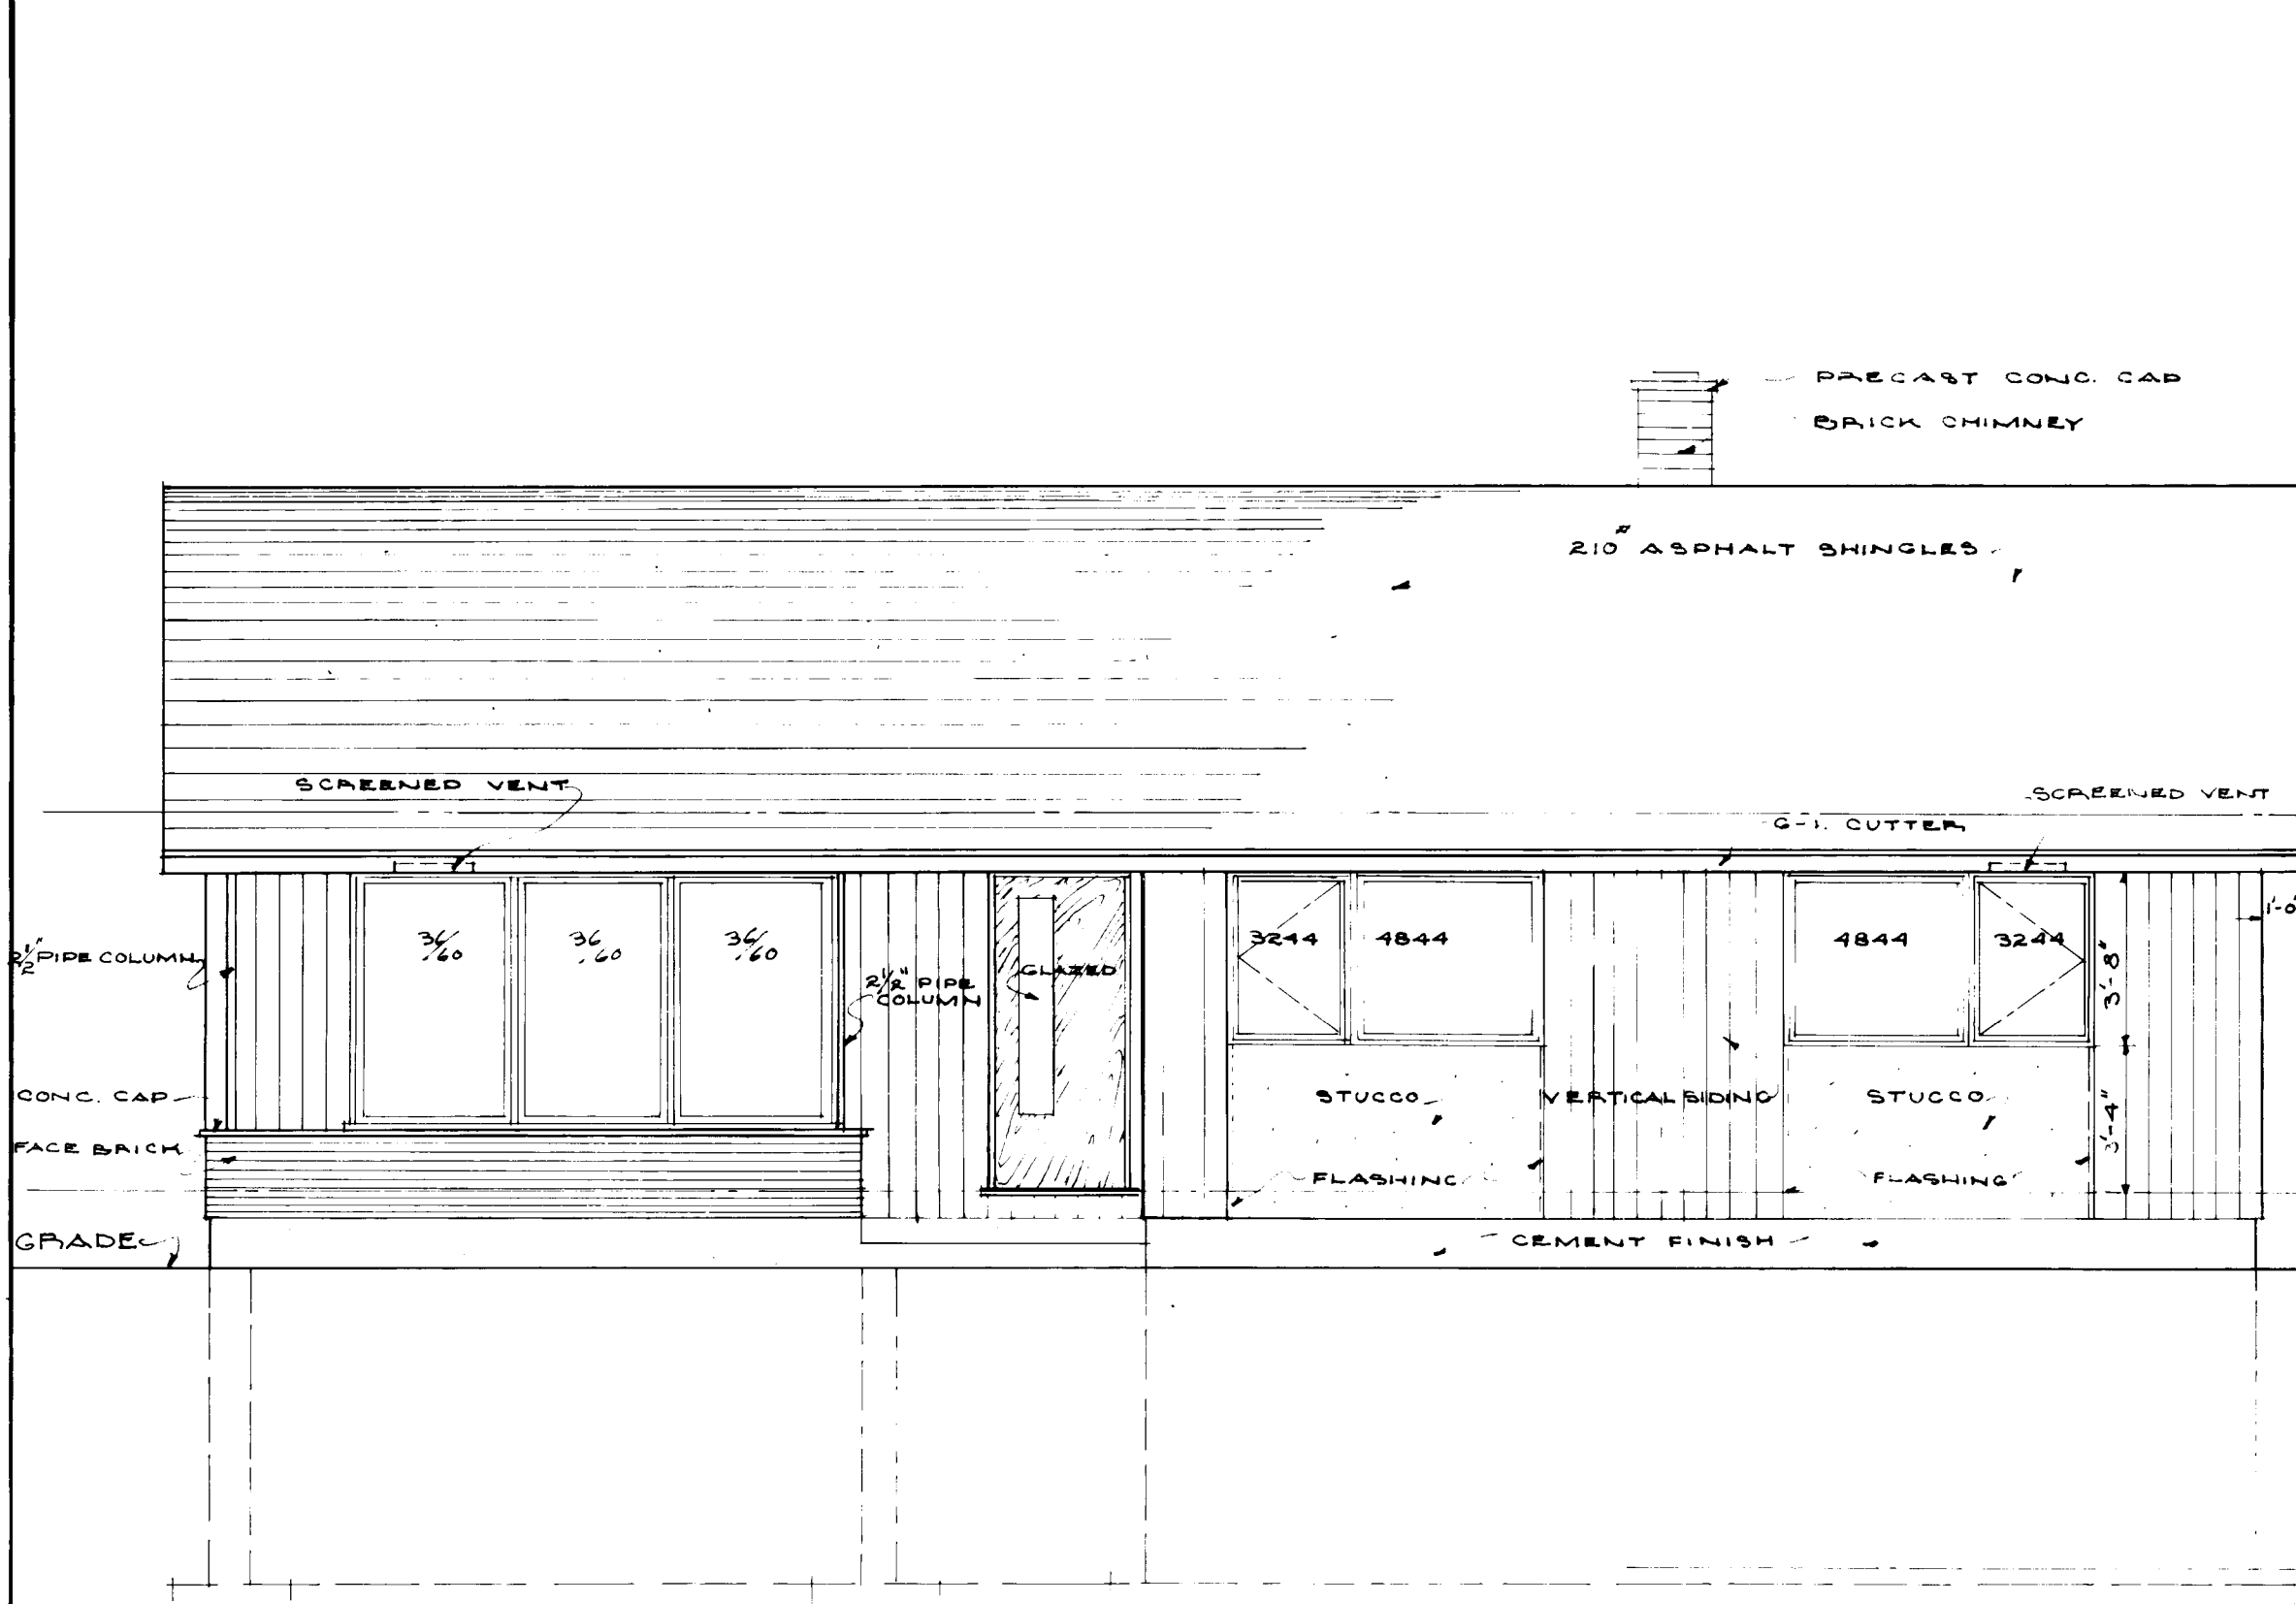


FRONT ELEVATION
SCALE: 1/4" = 1'-0"

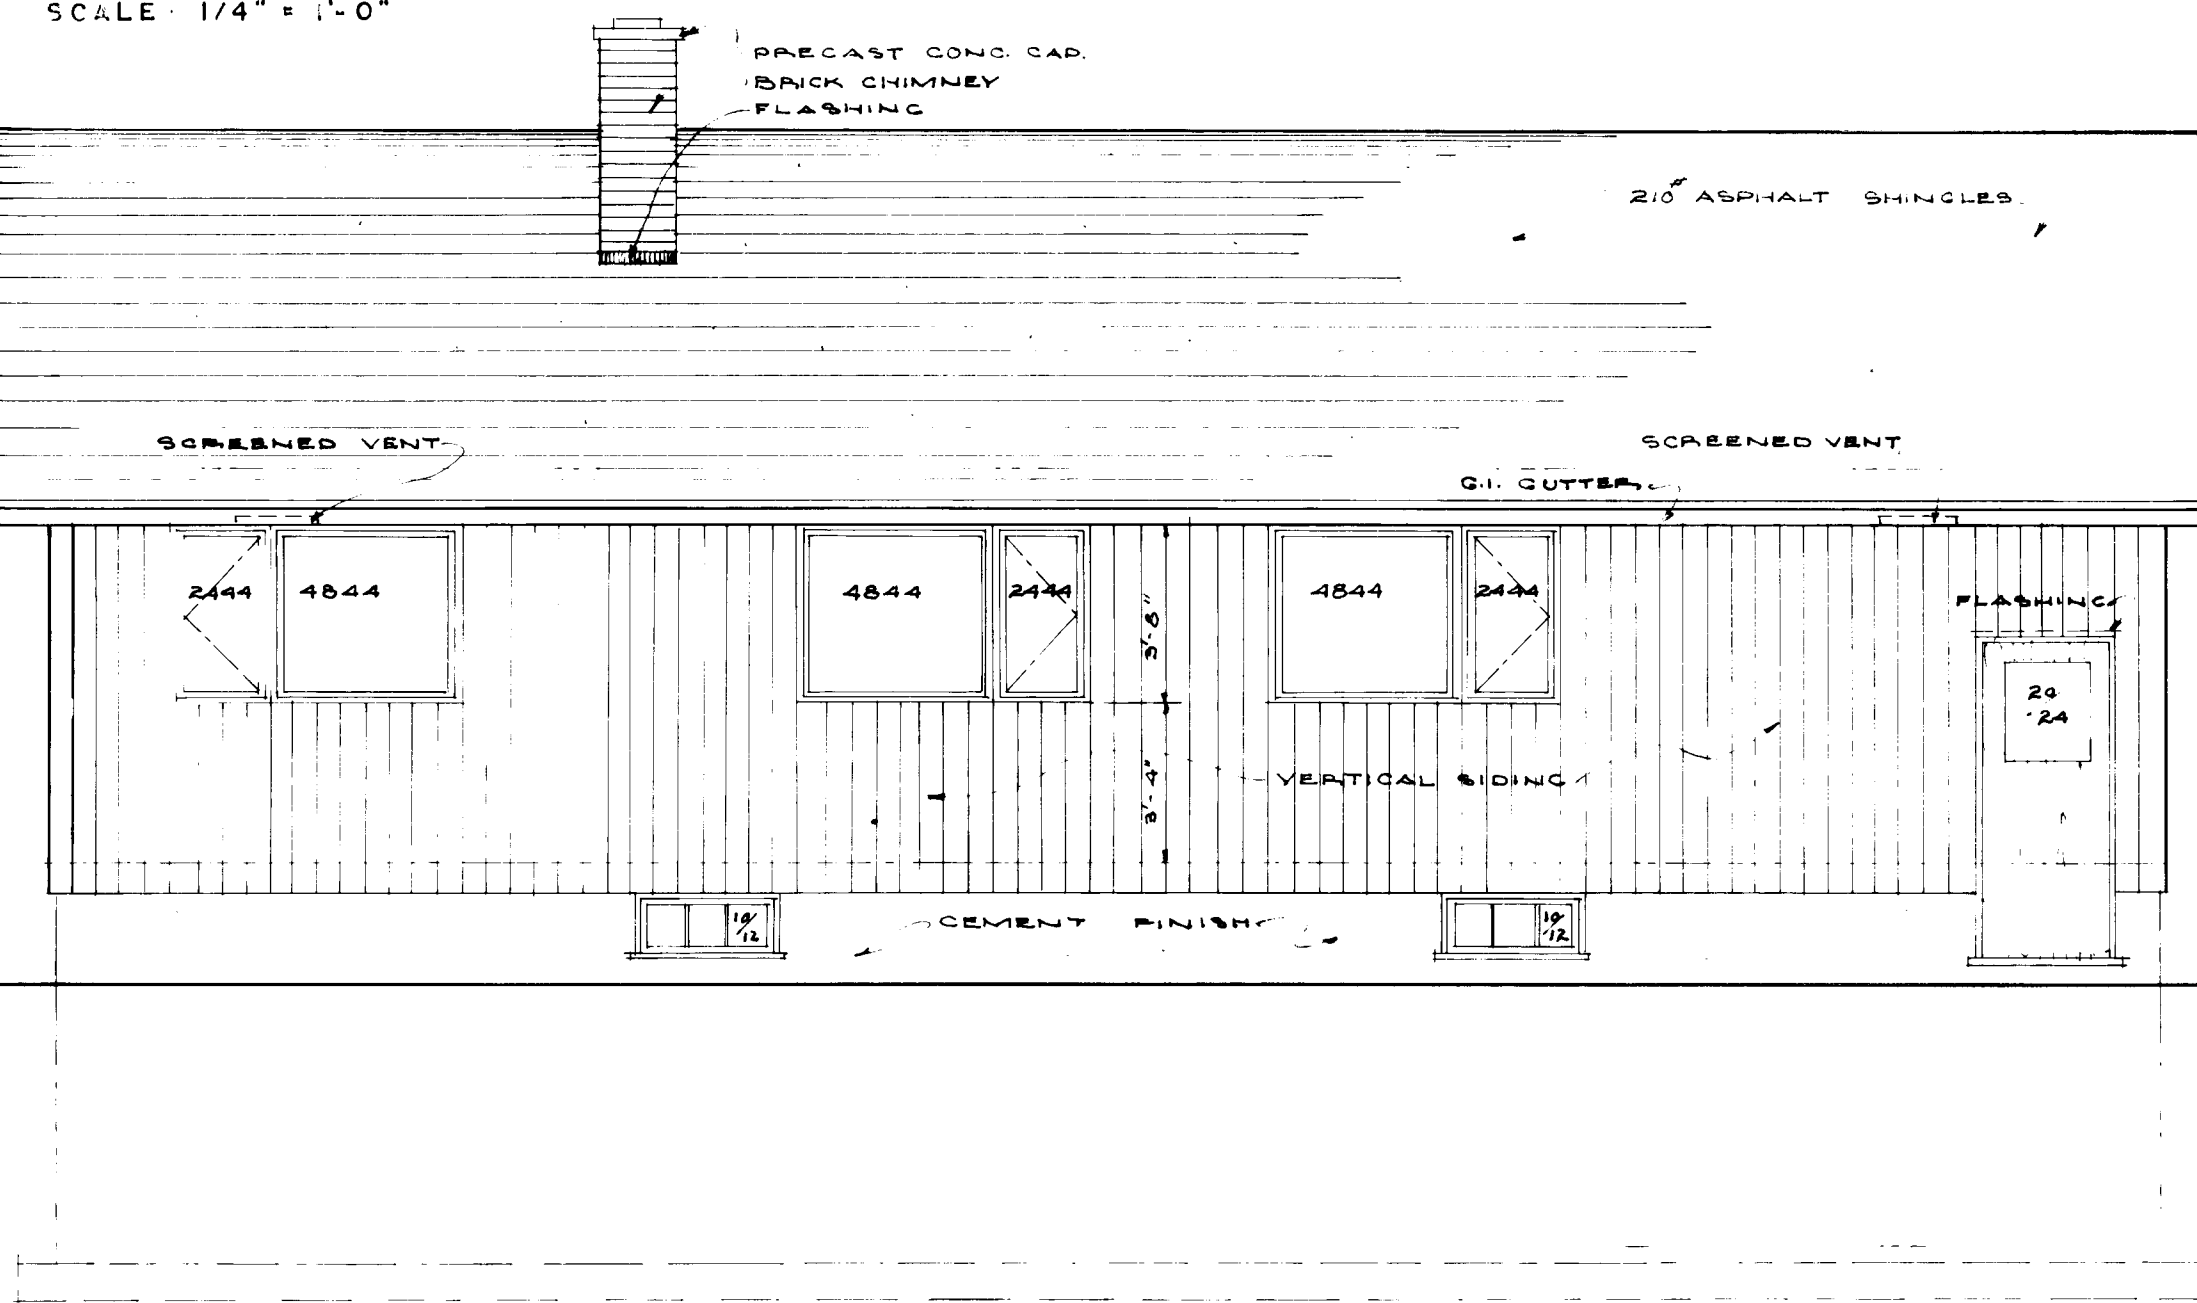


REAR ELEVATION
SCALE: 1/4" = 1'-0"

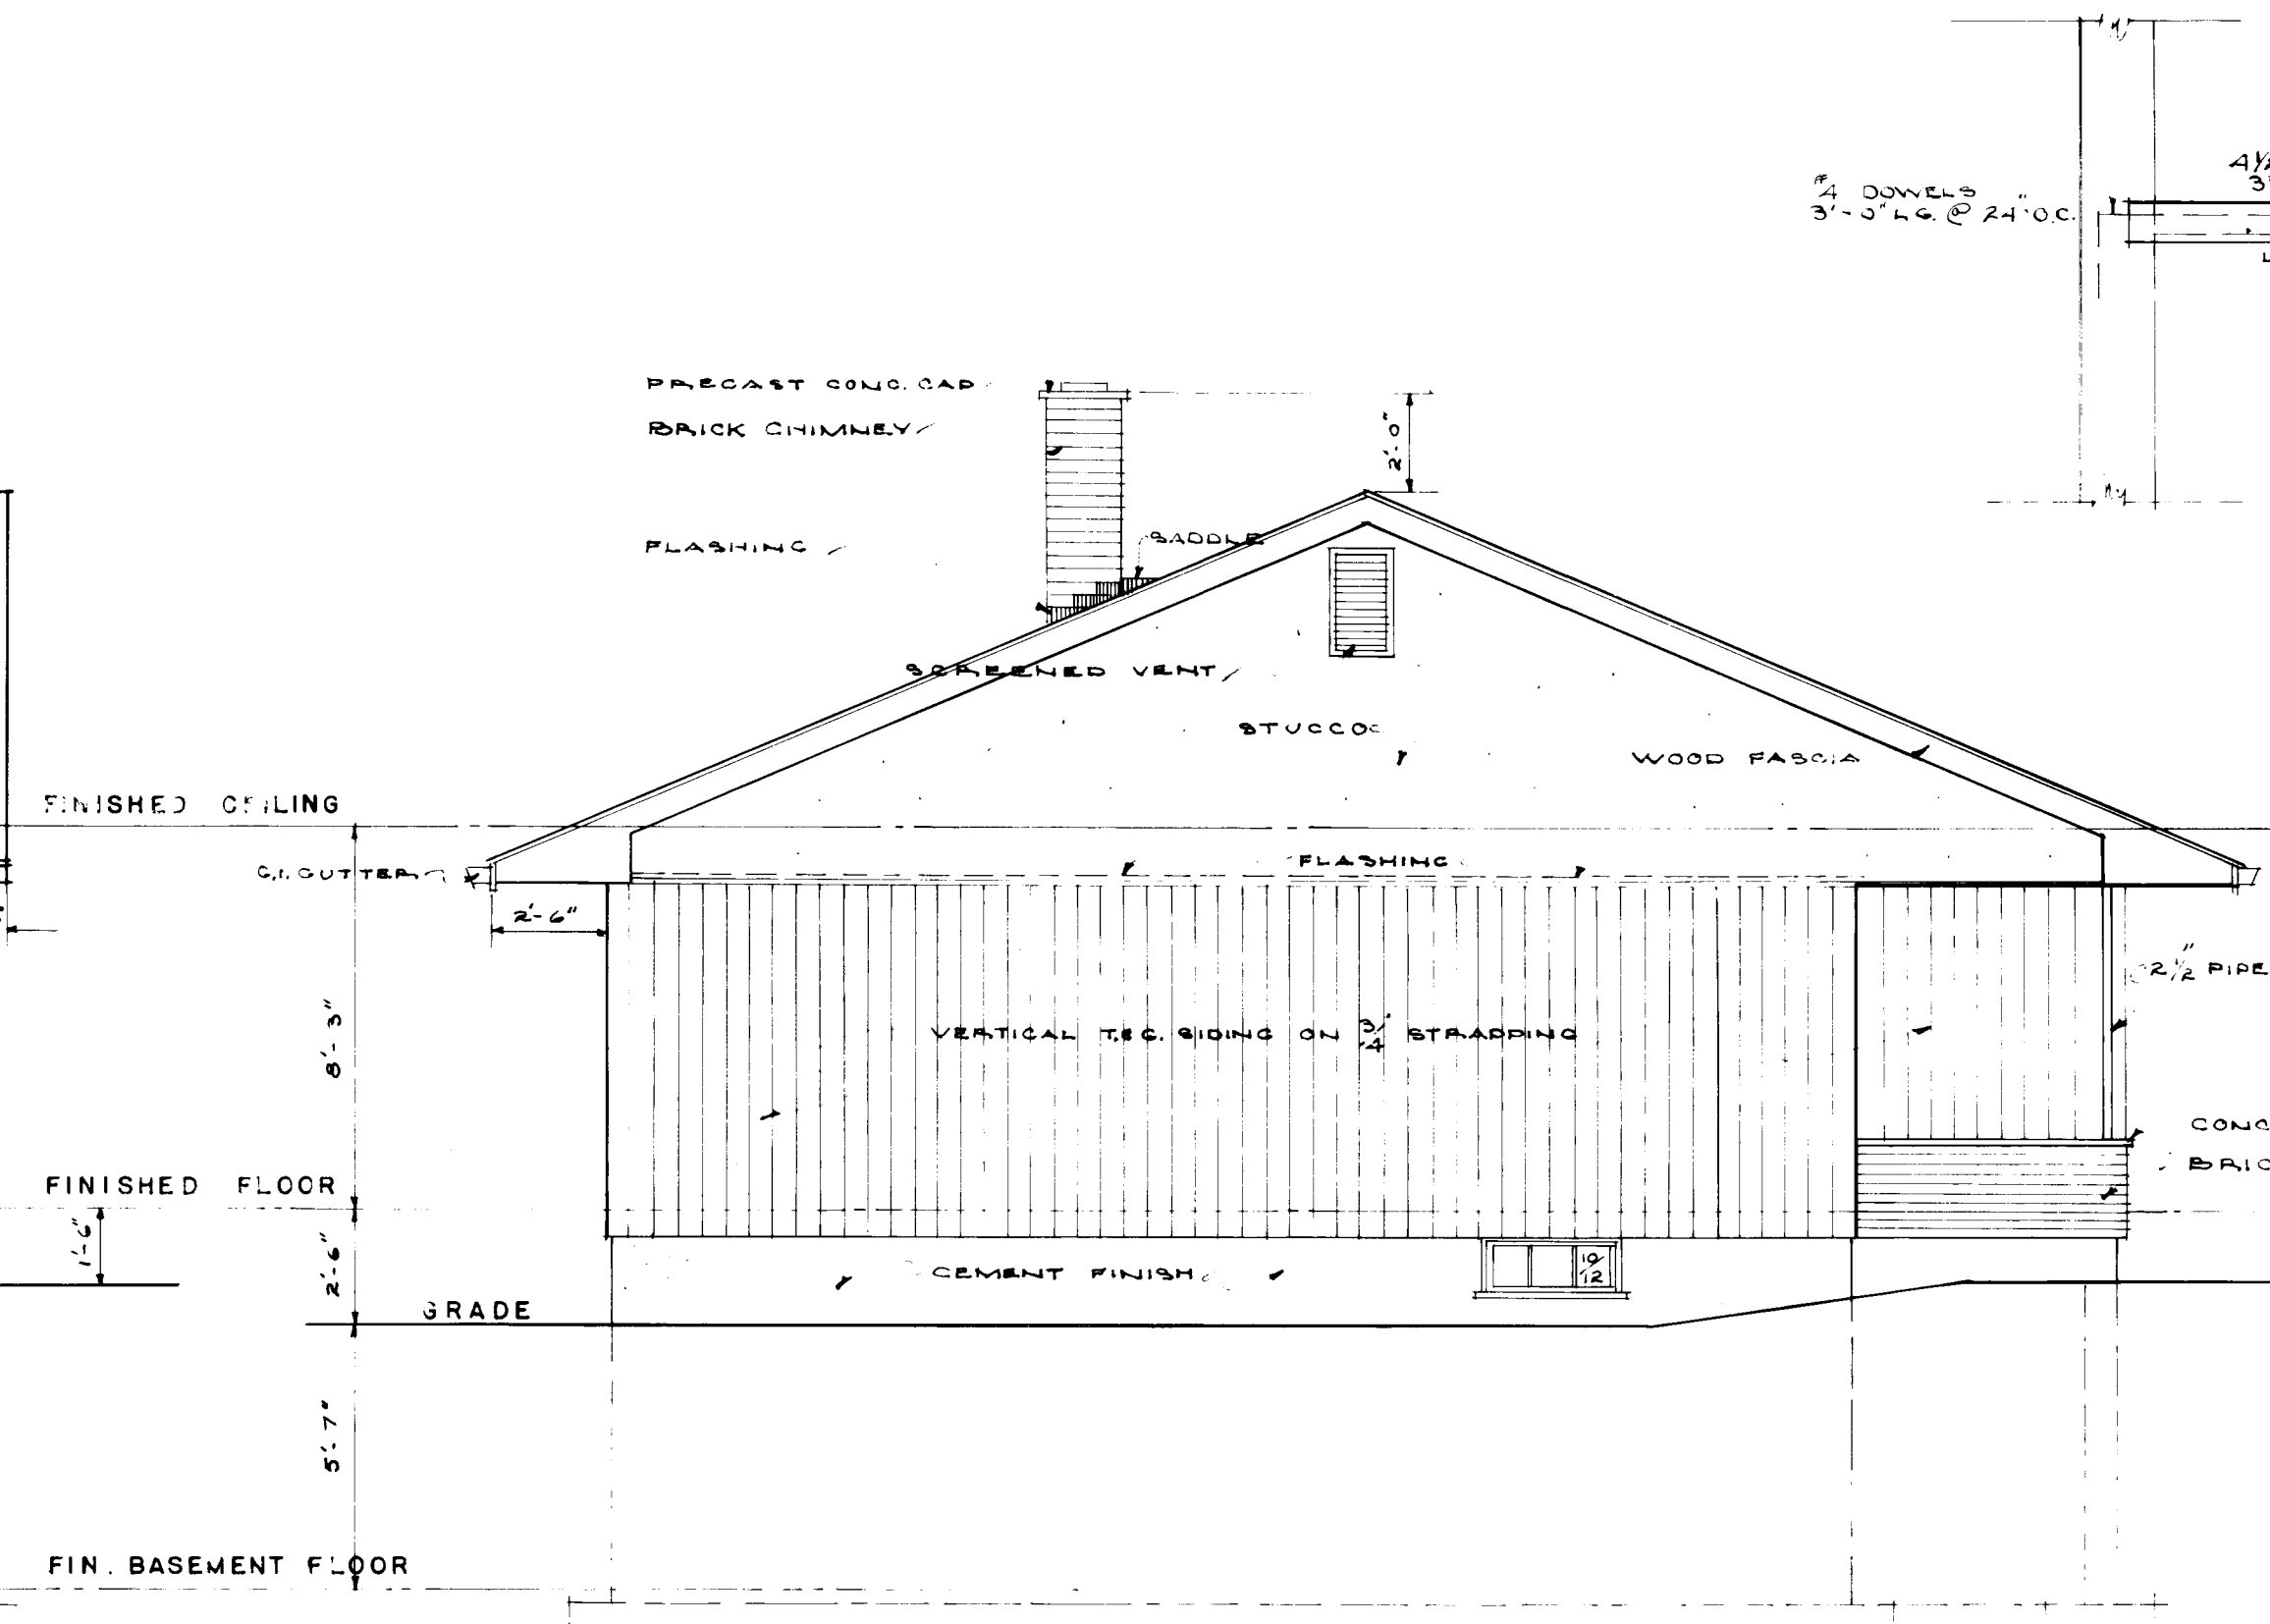

SIDE ELEVATION
SCALE: 1/4" = 1'-0"

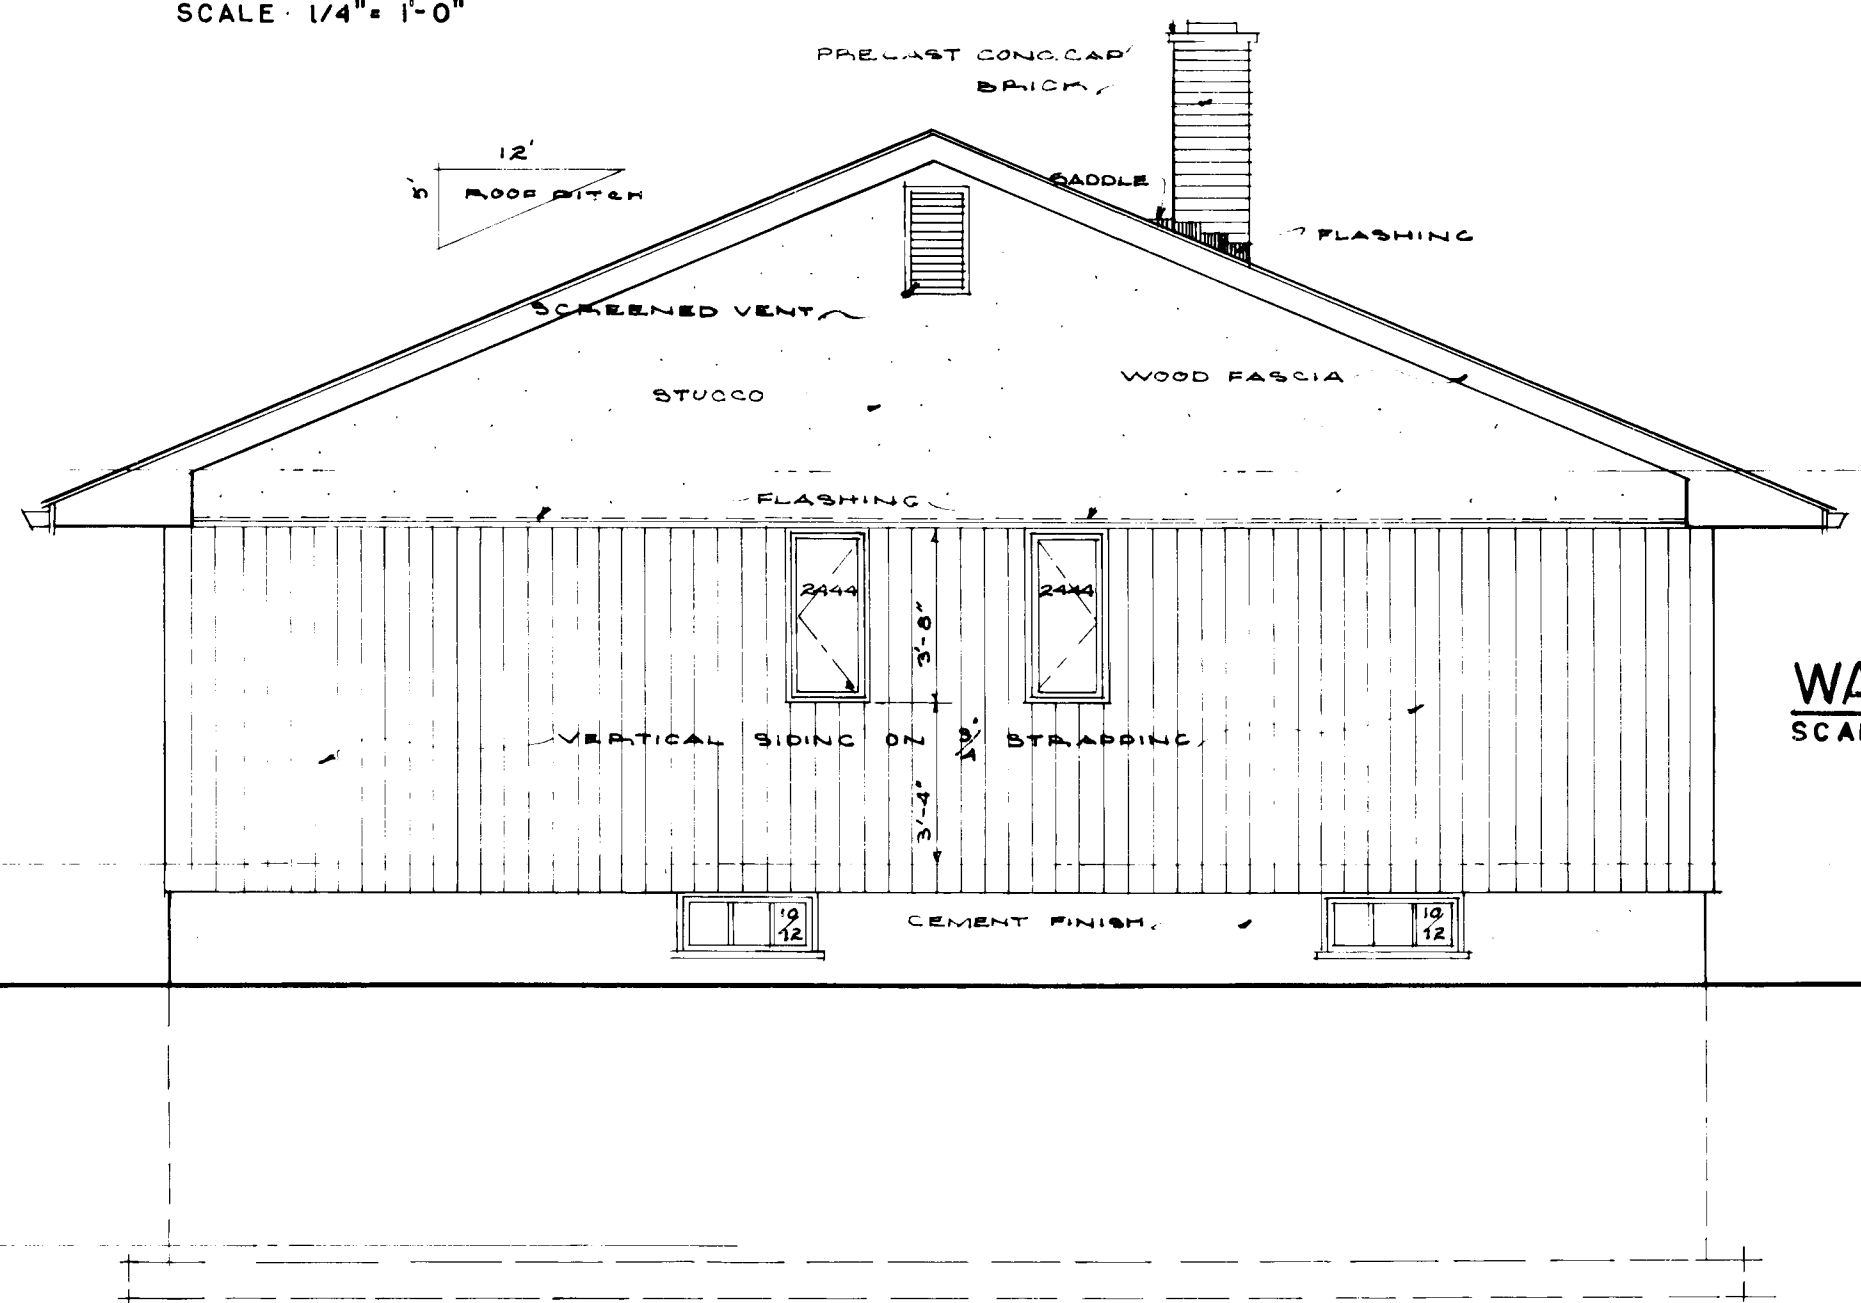

SIDE ELEVATION
SCALE: 1/4" = 1'-0"

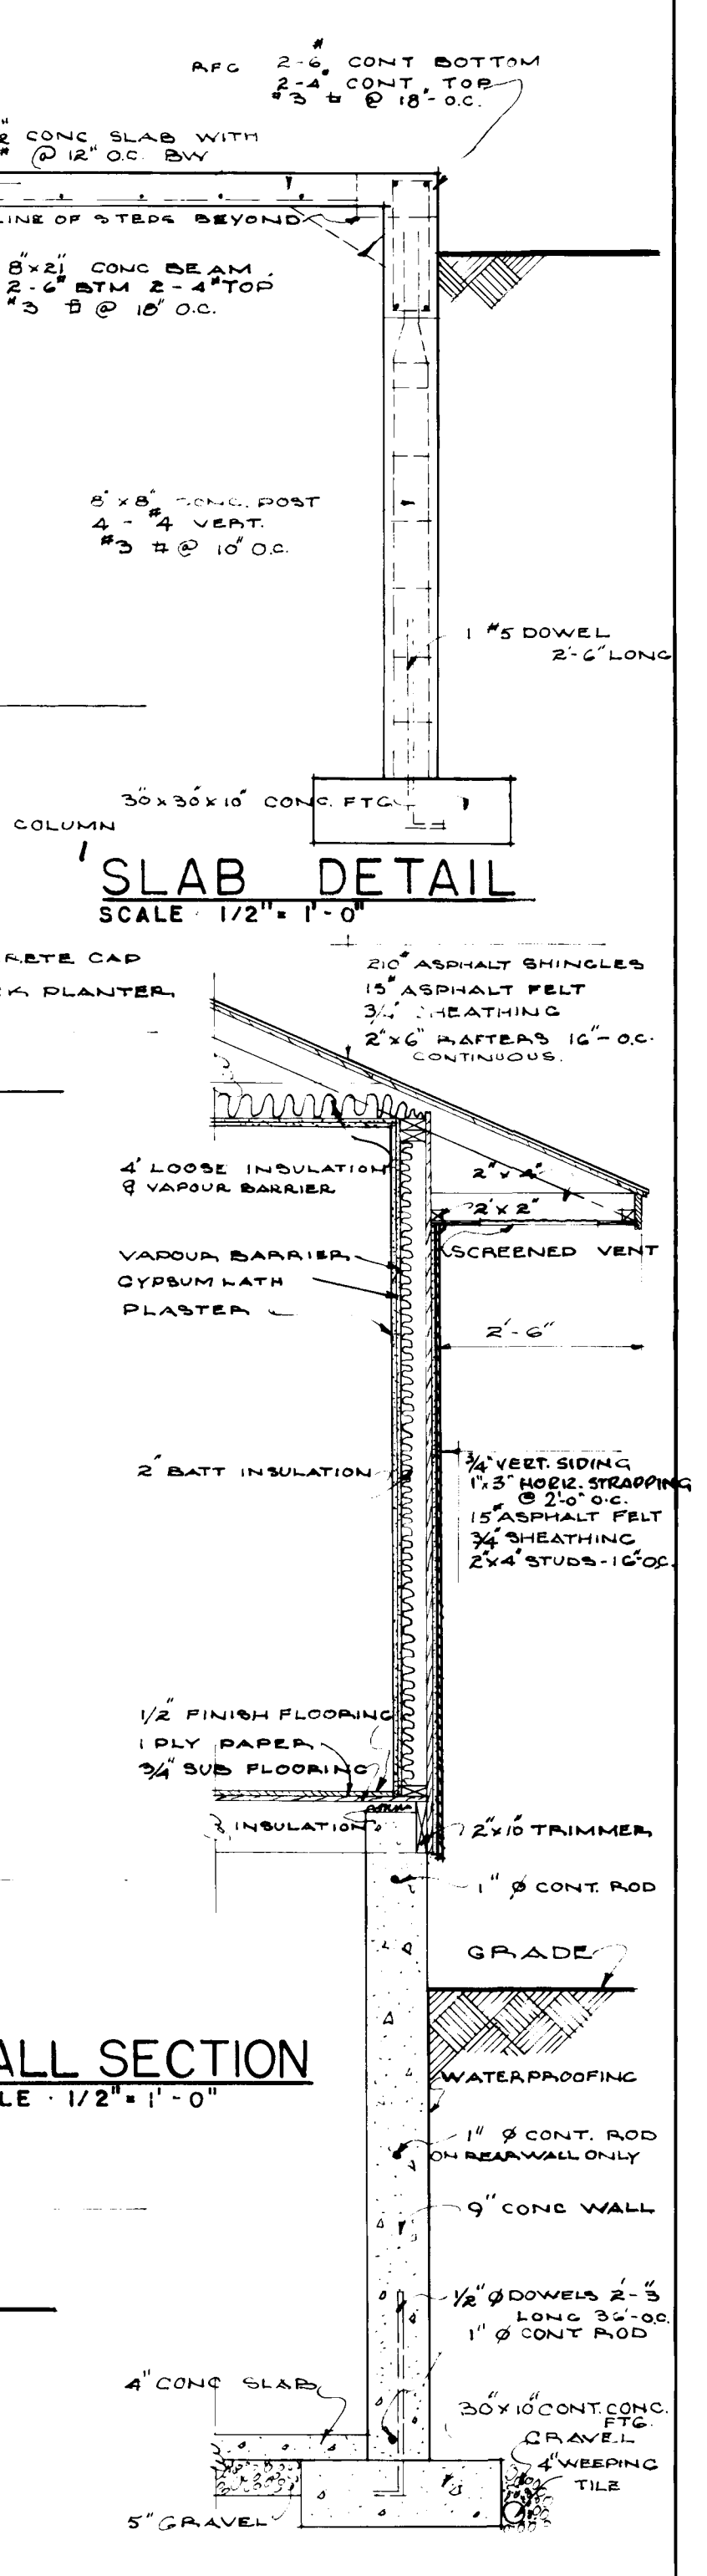

WALL SECTION
SCALE: 1/2" = 1'-0"

18464 GENERAL REVISIONS 10/60

4/1/60 *Blind* 11/15/60 *V. K. B. W.*

FRATT & LINDGREN
ST. VITAL, MANITOBA.

JUNE 1958

805 2 OF 2

CENTRAL MANITOBA ARCHITECTS