



Archived Content

Information identified as archived is provided for reference, research or recordkeeping purposes. It is not subject to the Government of Canada Web Standards and has not been altered or updated since it was archived. Some of this archived content is available only in one official language. Translation by CMHC can be requested and will be provided if demand is sufficient.

Contenu archivé

Le contenu identifié comme archivé est fourni à des fins de référence, de recherche ou de tenue des dossiers; il n'est pas assujetti aux normes Web du gouvernement du Canada. Aucune modification ou mise à jour n'y a été apportée depuis son archivage. Une partie du contenu archivé n'existe que dans une seule des langues officielles. La SCHL en fera la traduction dans l'autre langue officielle si la demande est suffisante.

COMPETITION SERIES

Project #: 812 Both Number of Sheets: 3
Architect: Earl R. Dunlop, Ontario
1963

Number of Storeys: 1, Bungalow--no car accommodation
Single detached

Number of Bedrooms: 4

Fireplace? no,

Basement: -Yes--unfinished
-Laundry tubs located

Cladding:

Primary: Horizontal siding, unspecified
-5½" to weather
Secondary: Asbestos board panelling
-Accent, may be substituted
Other: Facebrick on chimney

Roof:

Materials: Asphalt shingles,

Shape: Gable

Special Features: N/A

-

N/A





-

N/A

-

N/A

-

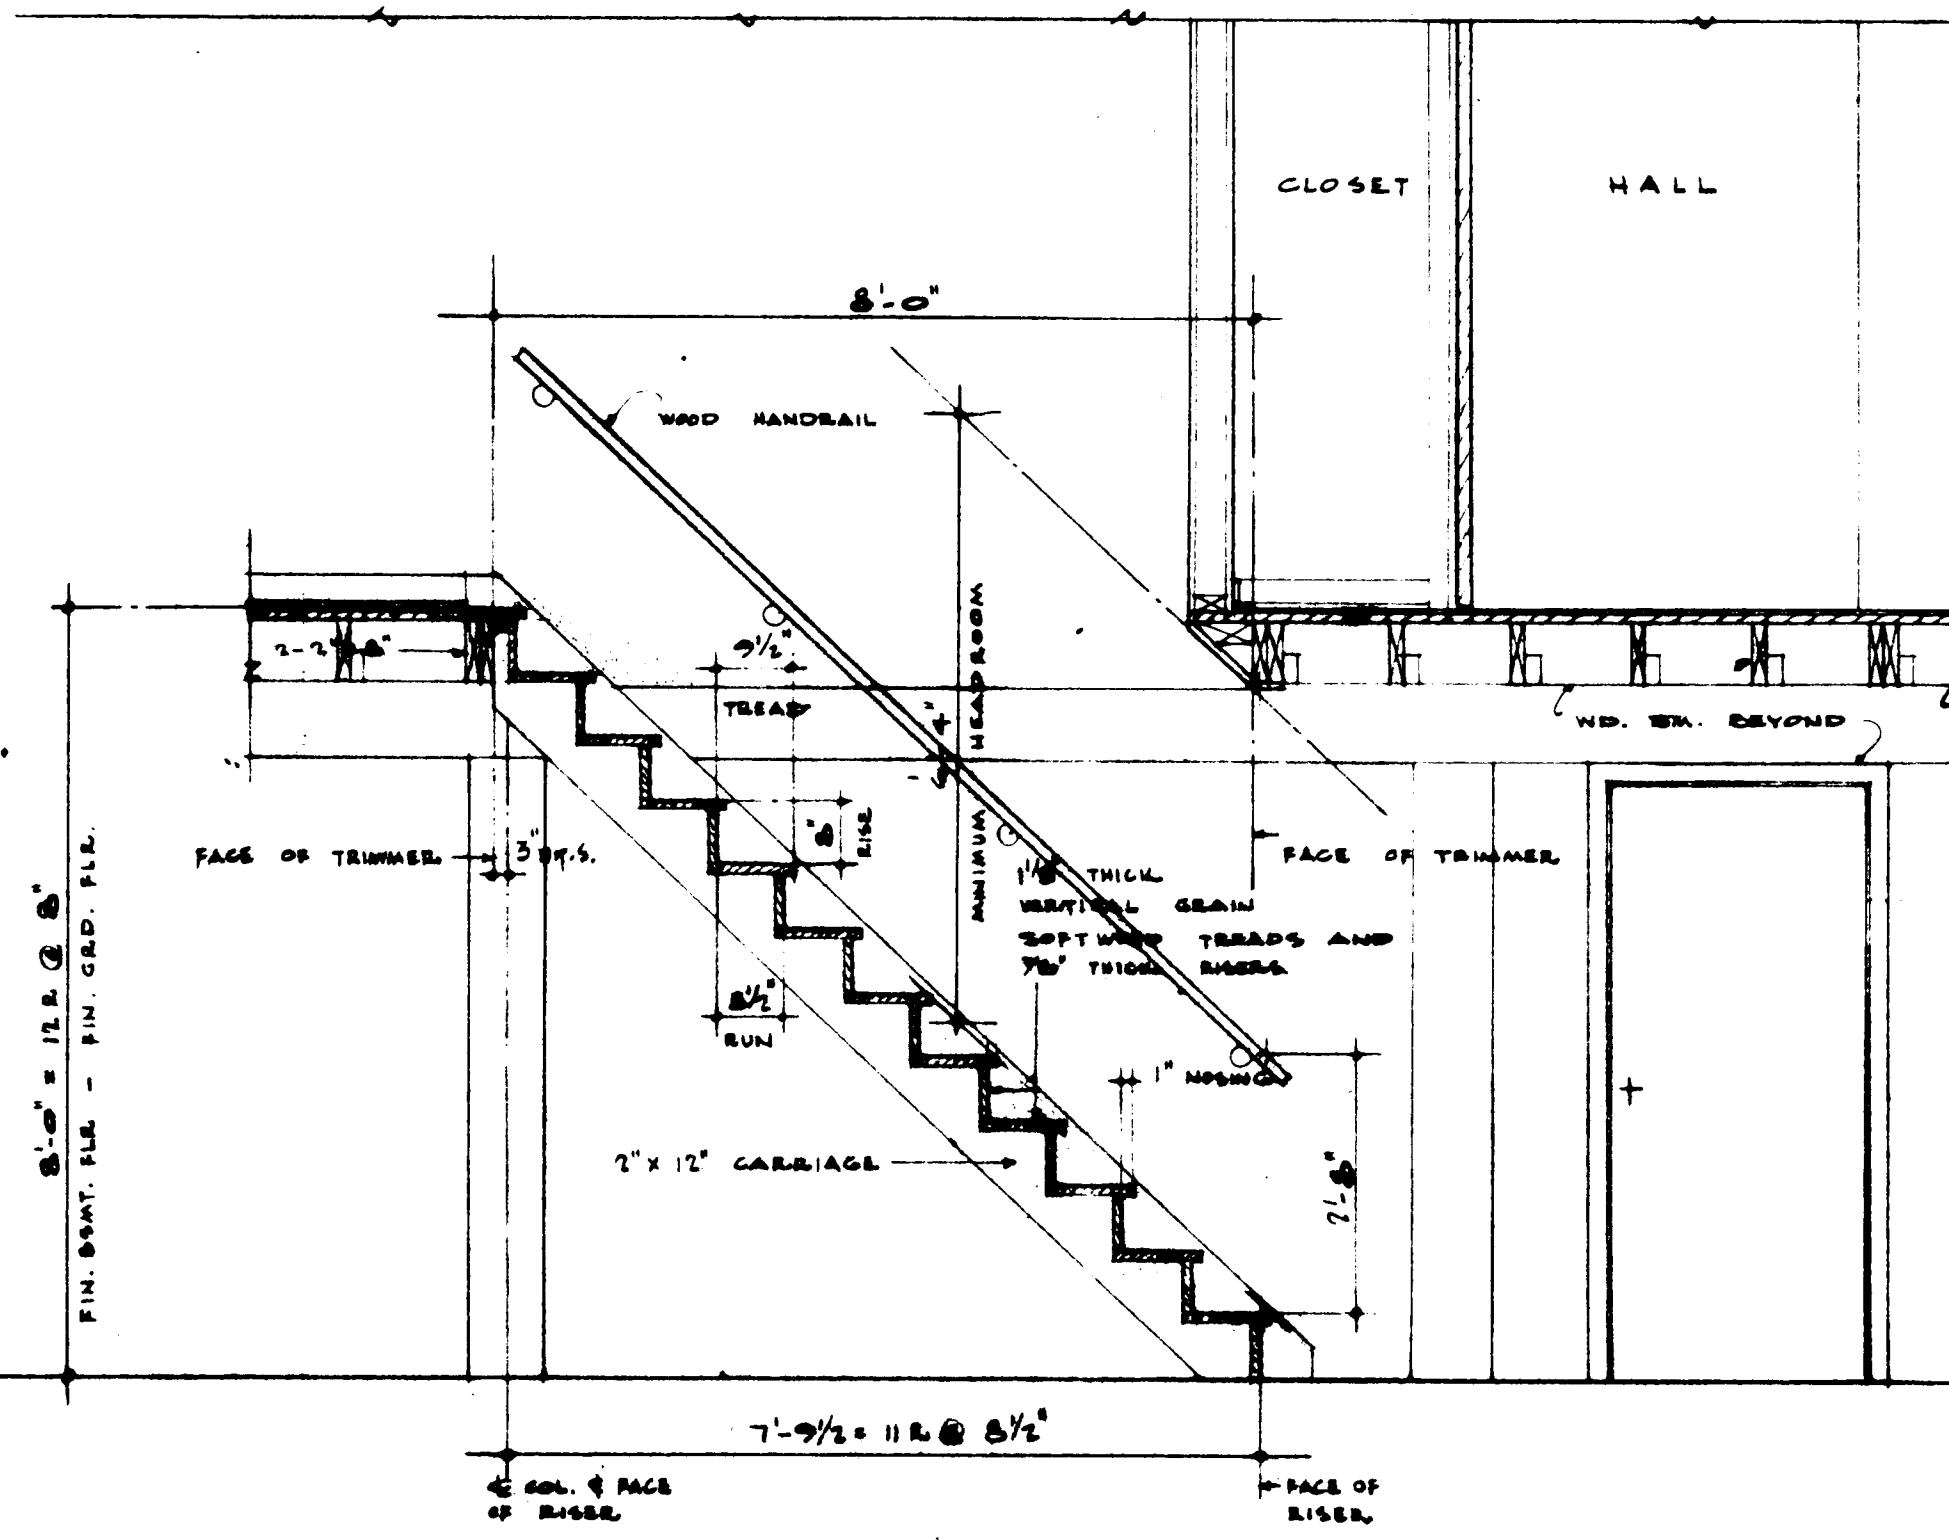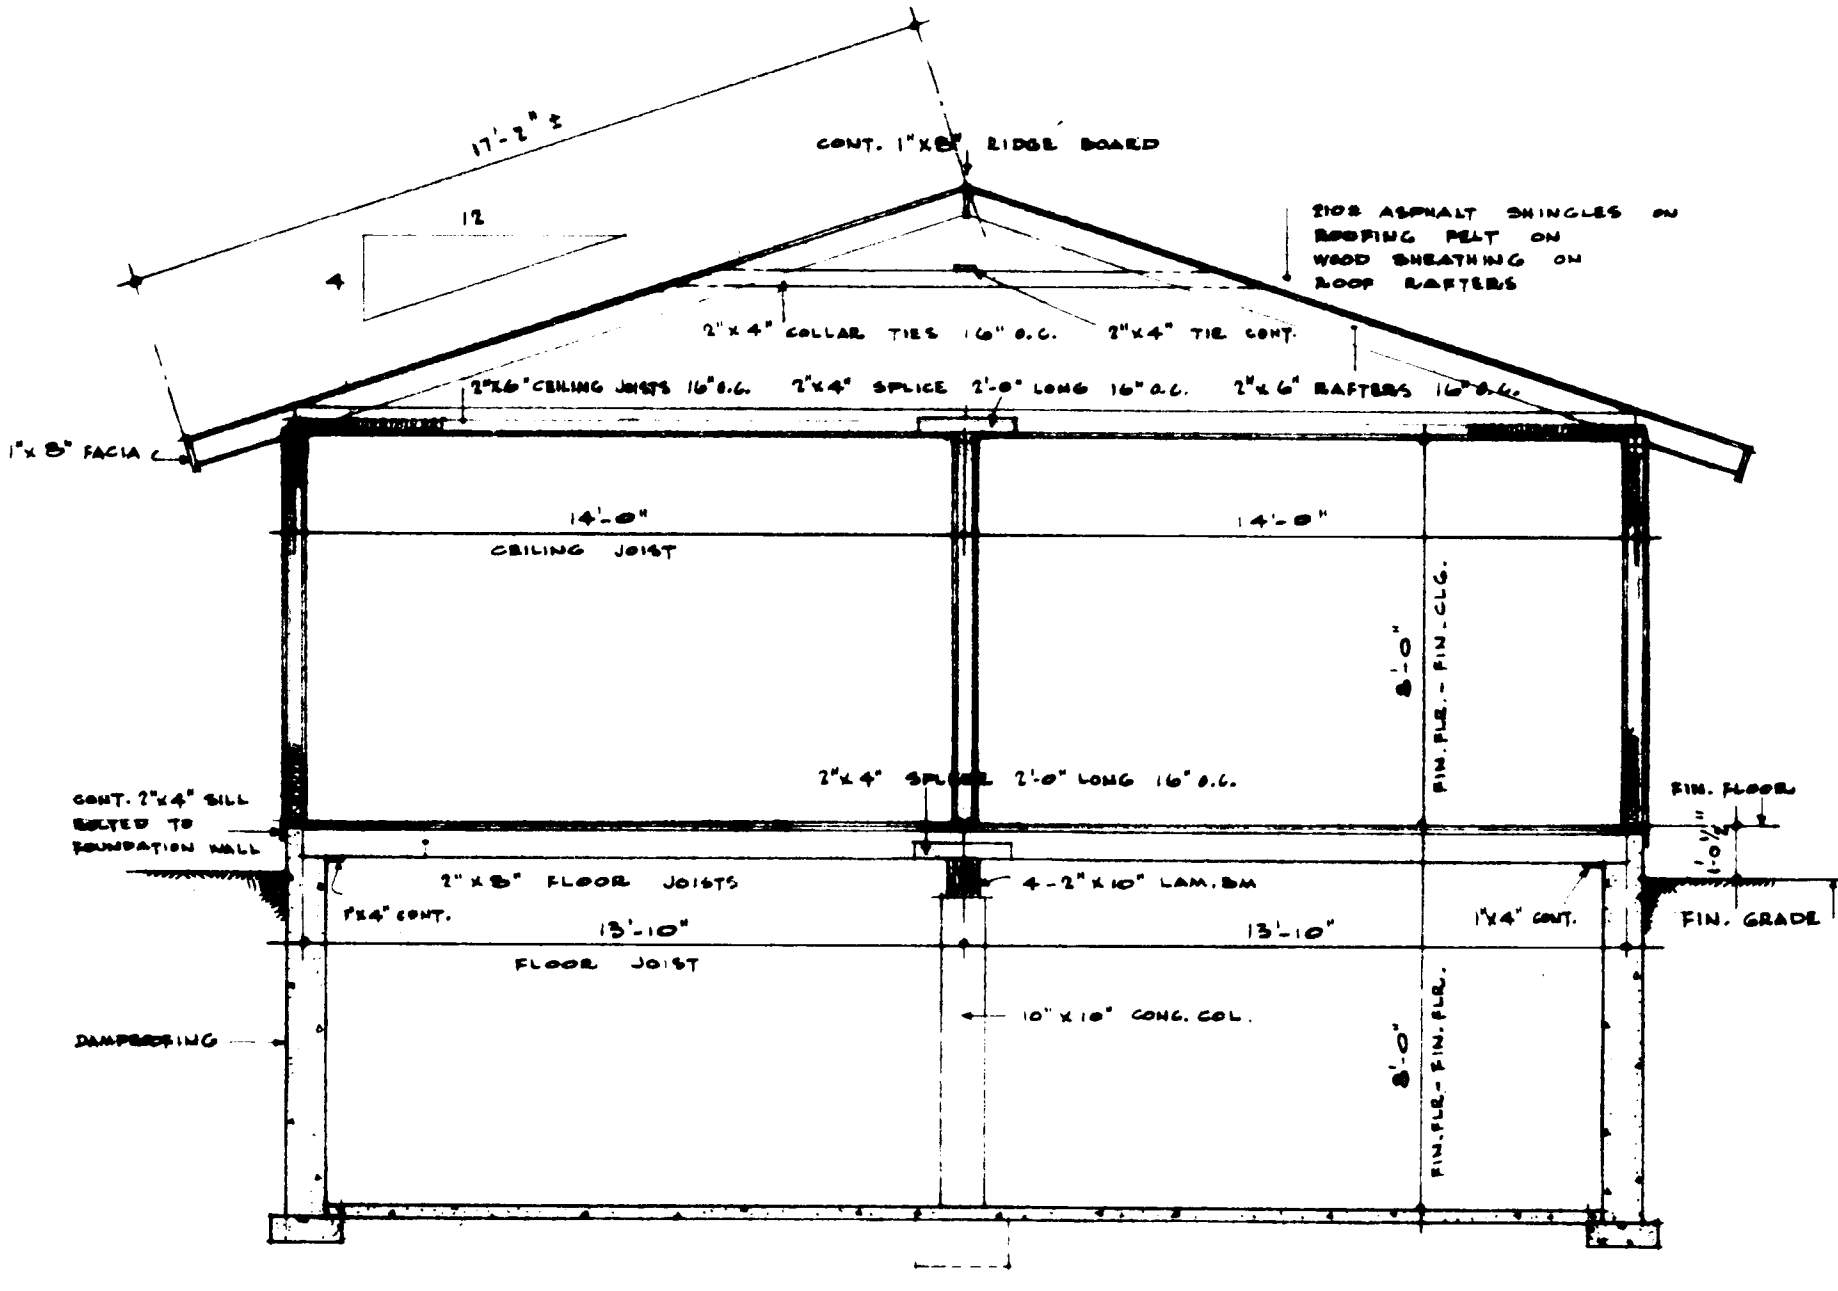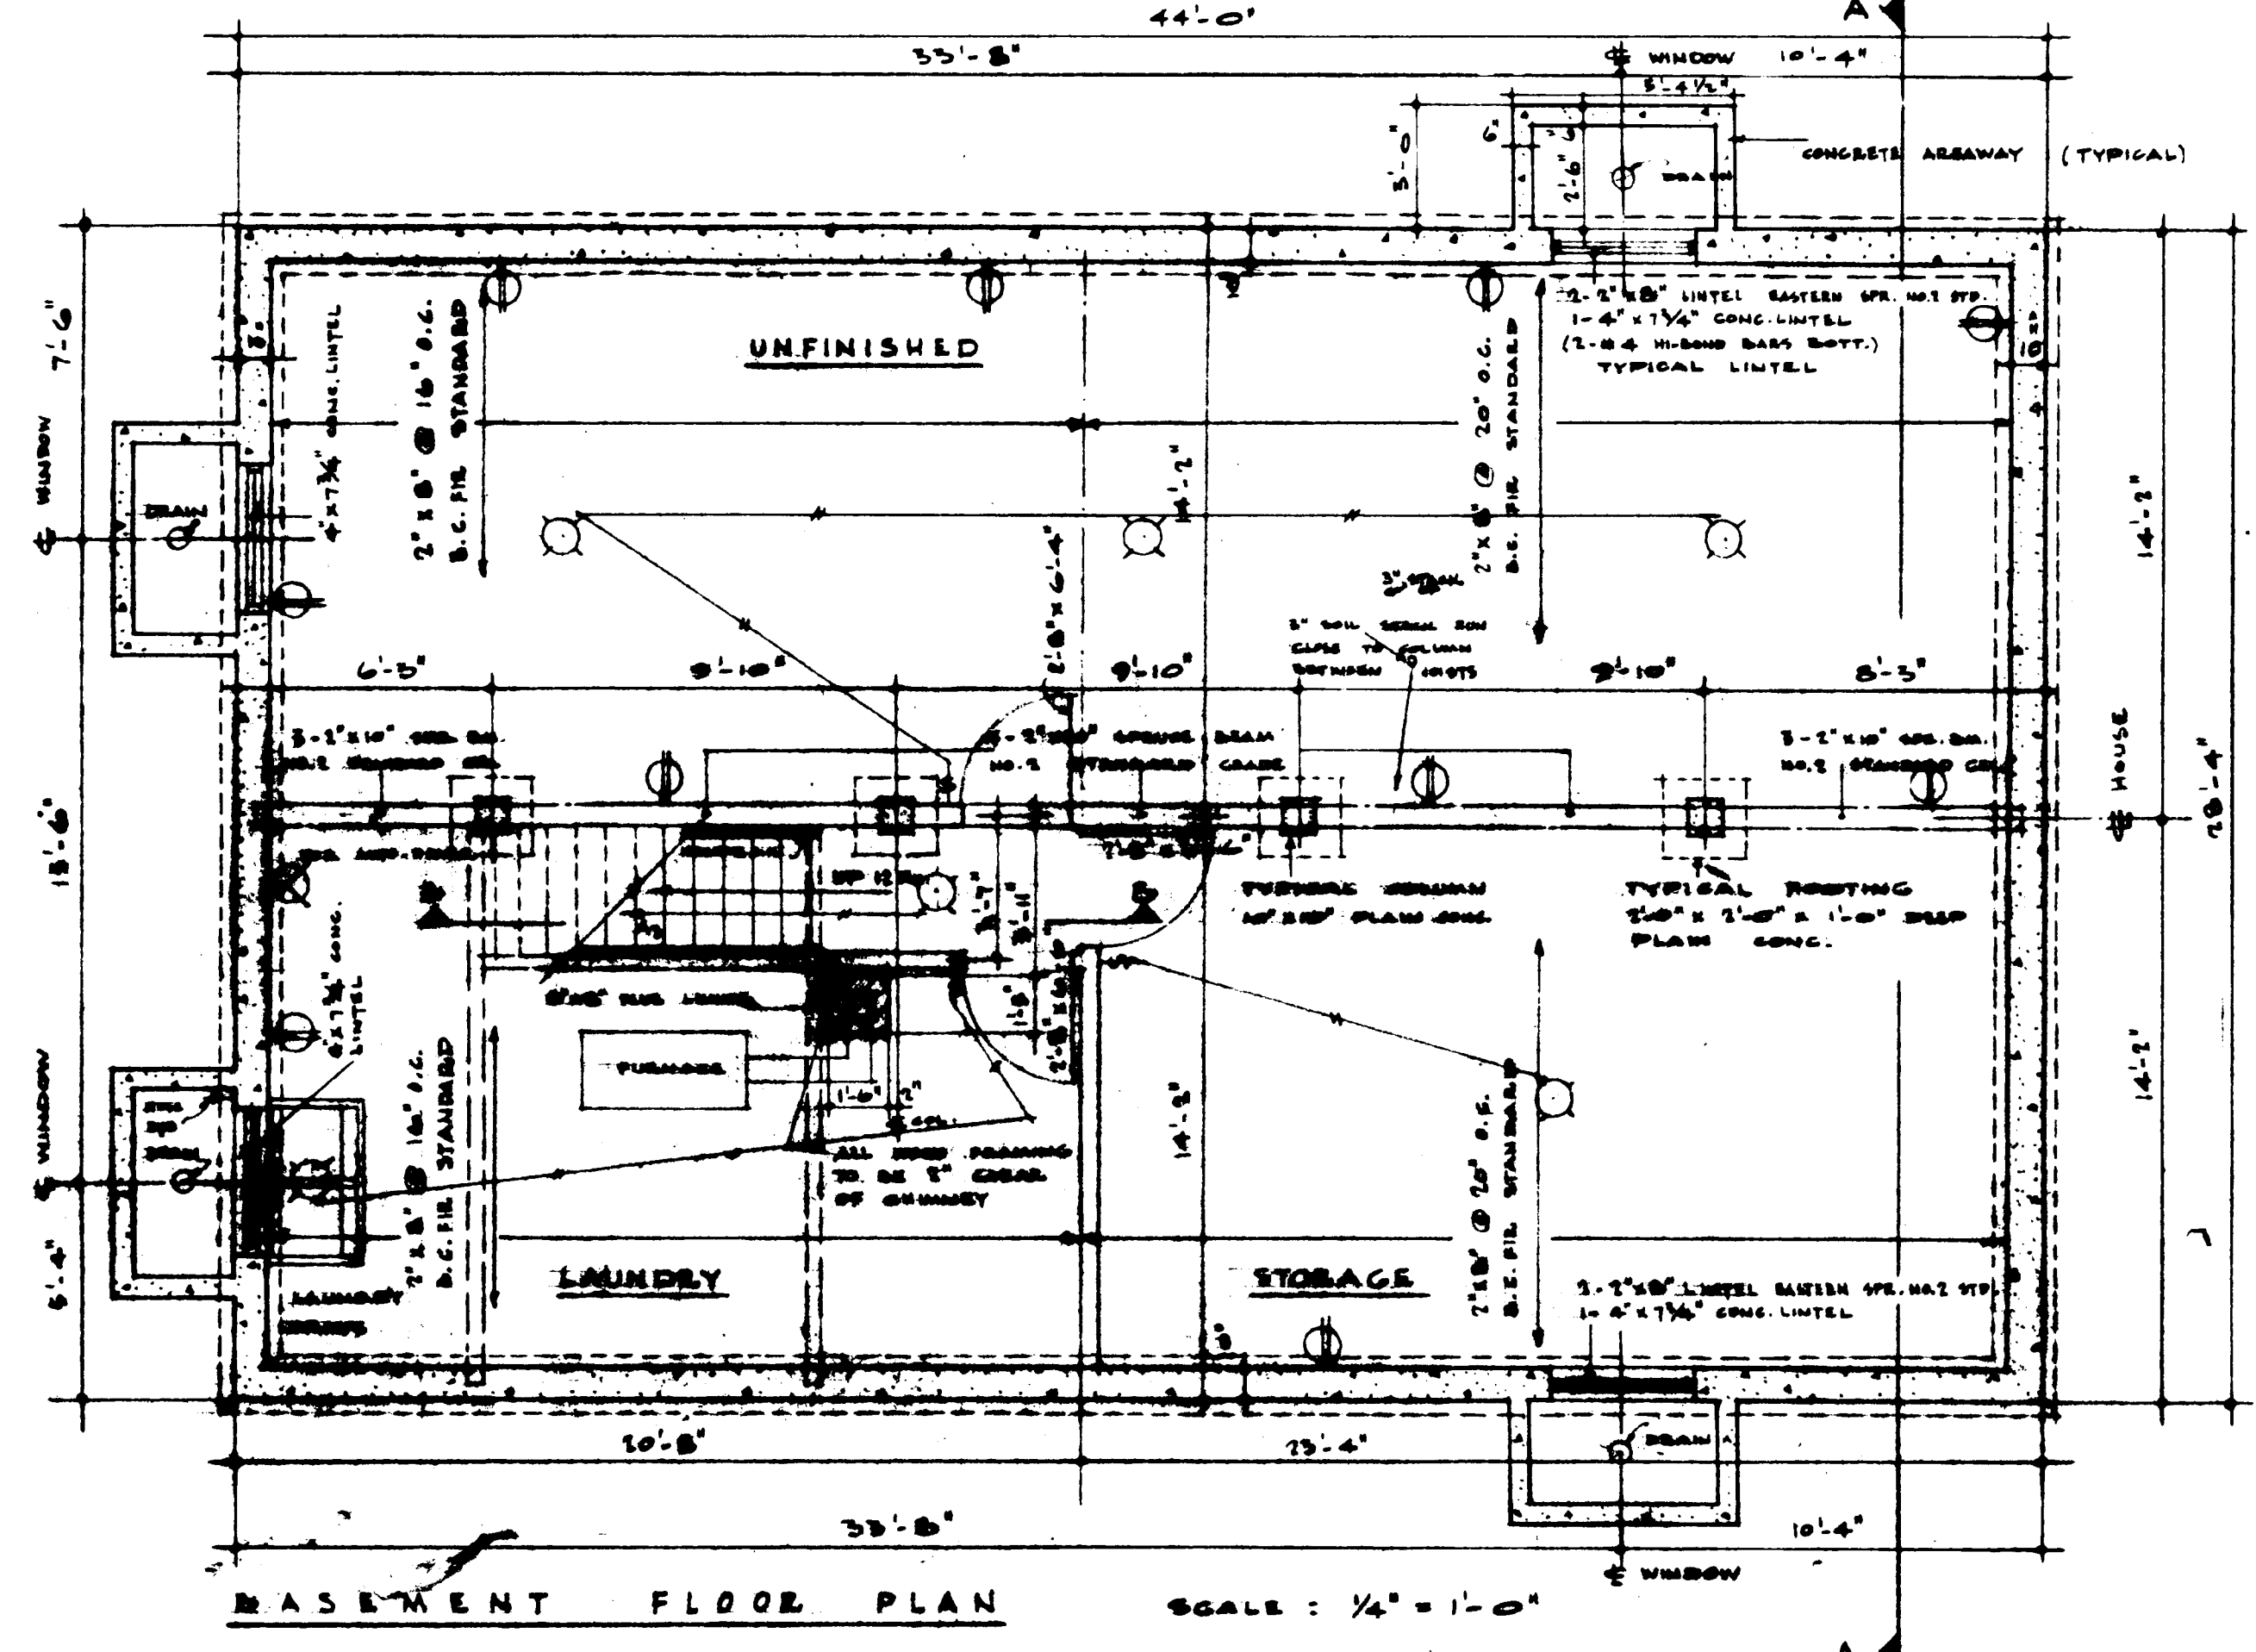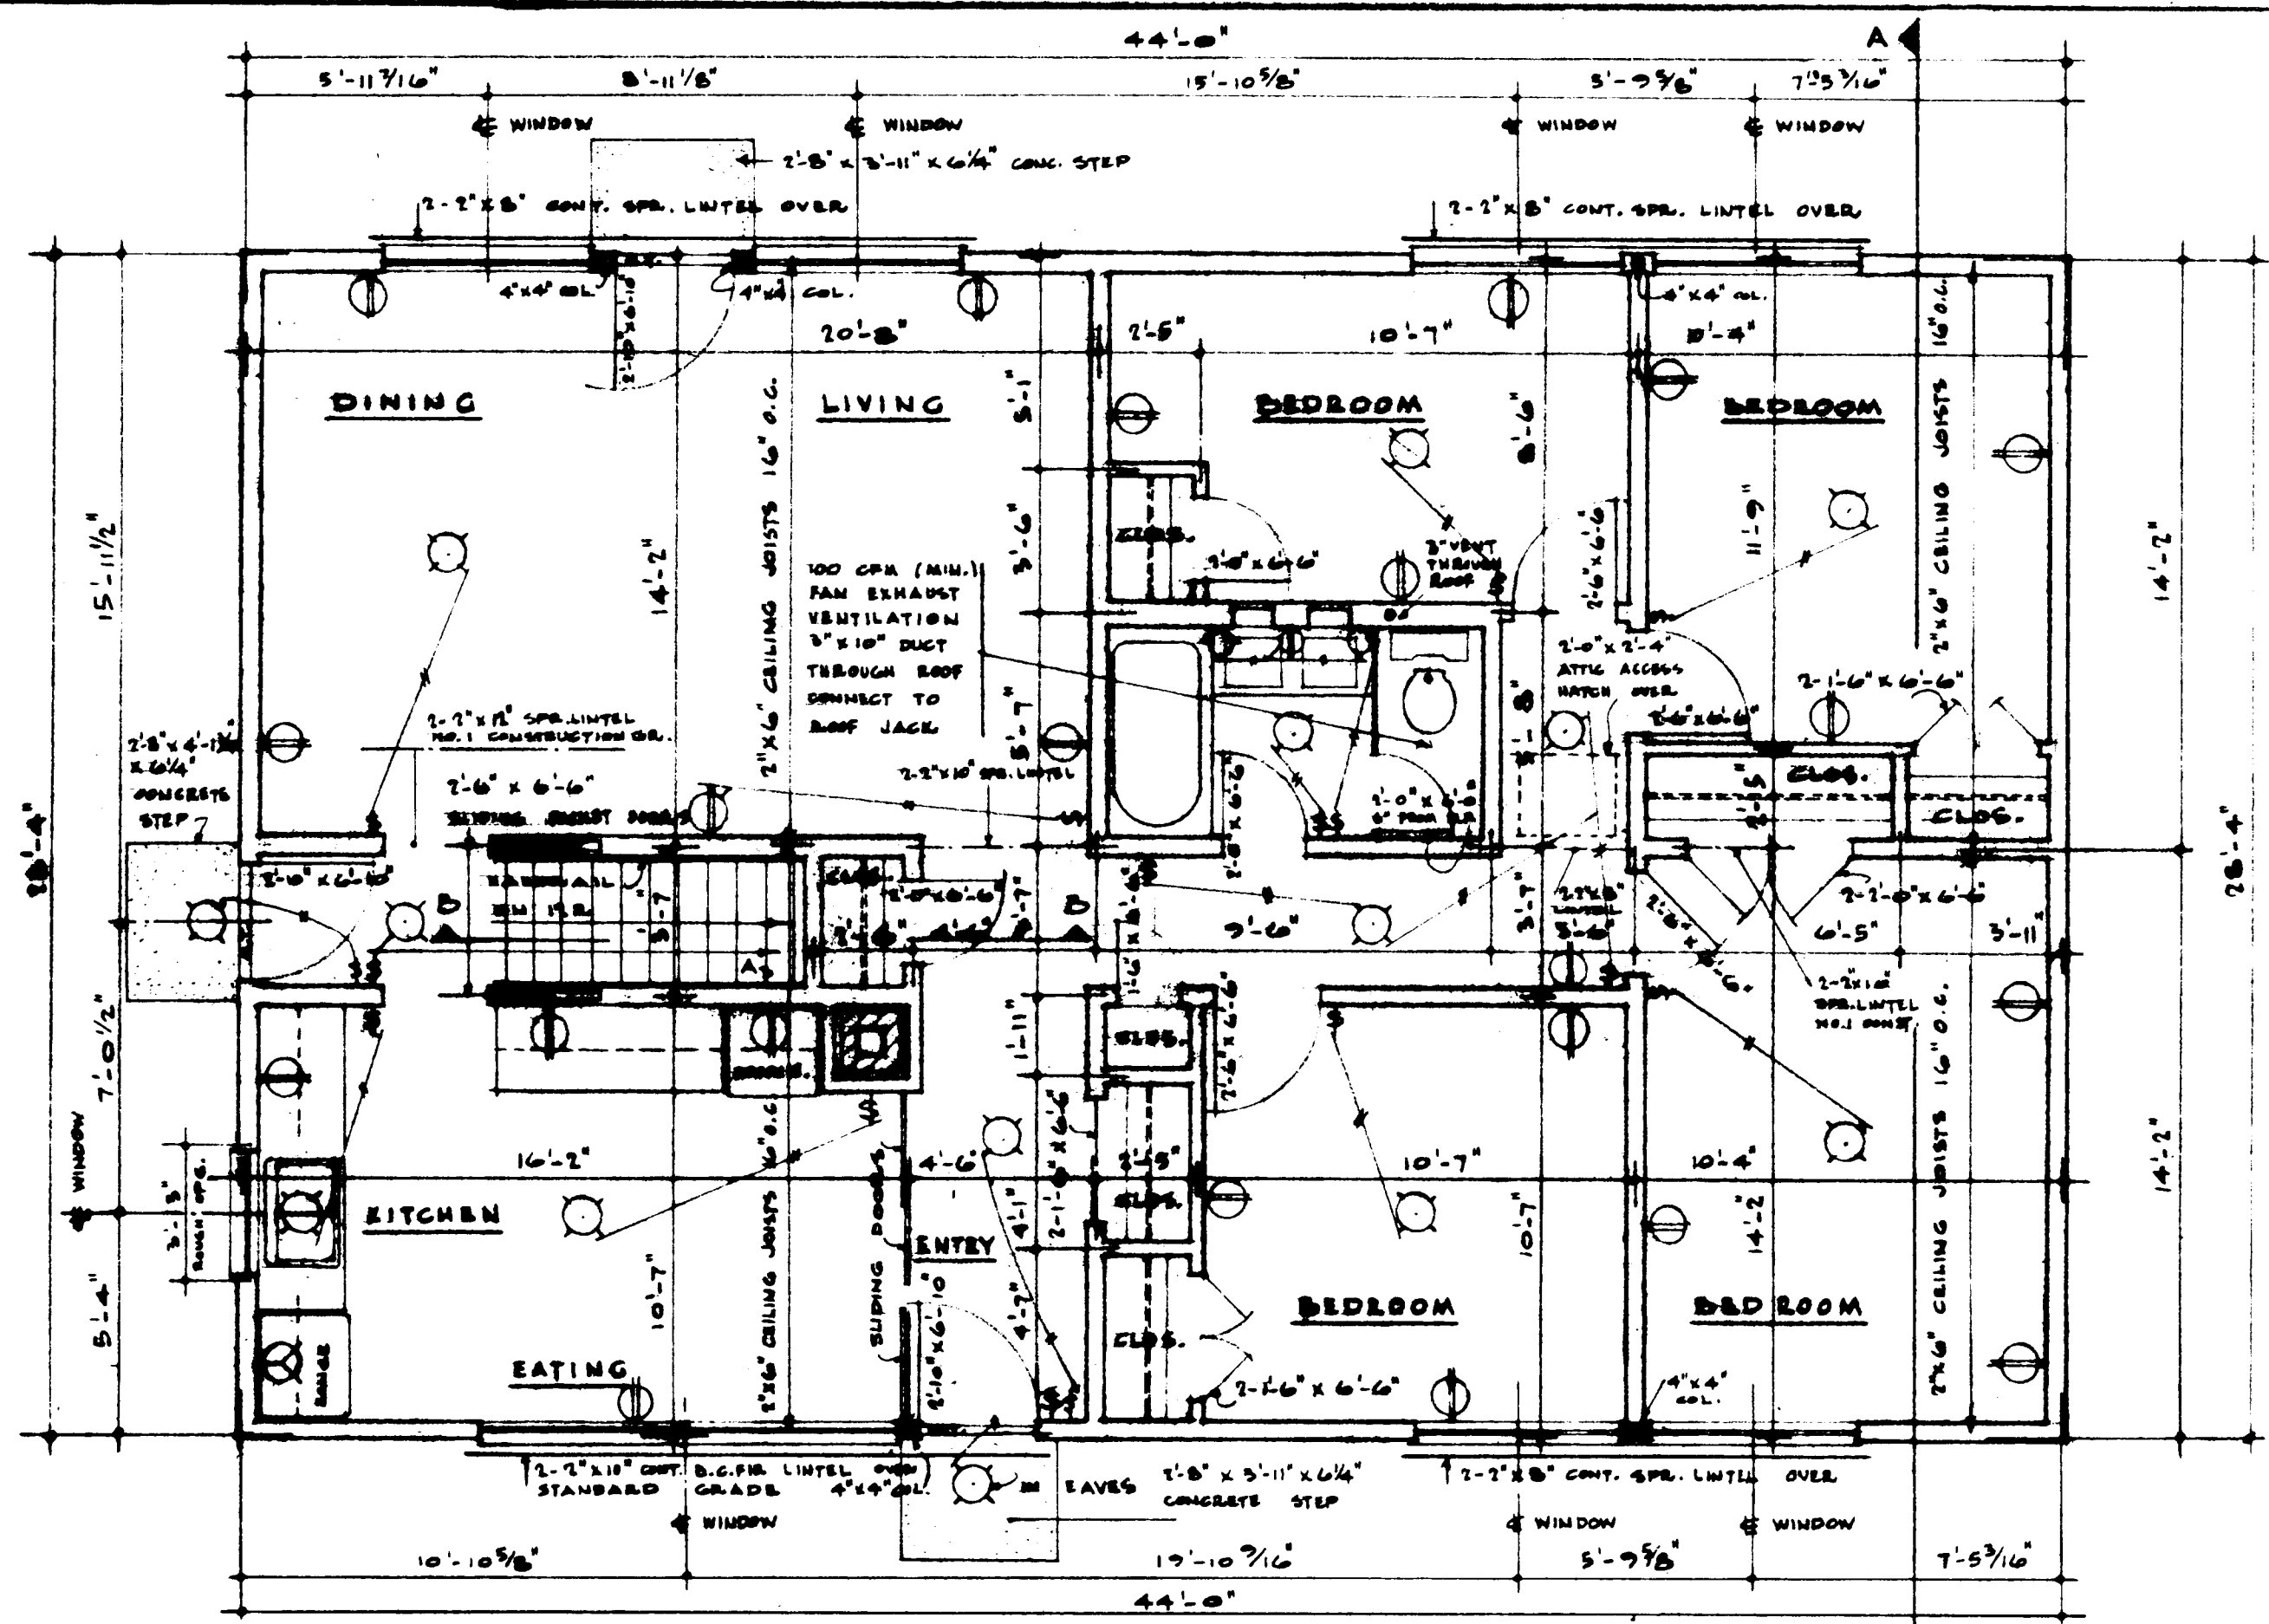


NOTES

- 1 ALL FOOTINGS AND FOUNDATIONS SHALL BE TAKEN DOWN TO SOLID BEARING AND BELOW THE ACCEPTED LOCAL FROST PENETRATION LINE. FOOTINGS AND FOUNDATIONS MAY HAVE TO BE INCREASED TO SUIT EXISTING SOIL CONDITIONS.
- 2 DOUBLED JOISTS REQUIRED UNDER PARTITIONS RUNNING PARALLEL TO THE FLOOR JOISTS MAY BE BLOCKED APART 8" AT 4'-0" O.C. TO PERMIT THE PASSAGE OF HEATING DUCTS ETC.
- 3 FOR ORDINARY LOADING CONDITIONS, WOOD LINTELS OVER DOORS, WINDOWS, ETC., IN OUTSIDE AND INSIDE WALLS TO BE PLACED ON EDGE.
- 4 ALL DIMENSIONS ARE NOTED FROM OUTSIDE FACE OF STUDS IN FRAME, BRICK OR STONE VENEER CONSTRUCTION, AND FROM THE OUTSIDE FACE OF SOLID MASONRY TO CENTRE LINE OF INTERIOR PARTITIONS.
- 5 WHILE THE POSITION AND NUMBER OF ELECTRICAL OUTLETS MAY BE ALTERED INCREASED TO SUIT INDIVIDUAL PASTES, THEY MUST IN ALL CASES MEET THE MINIMUM REQUIREMENTS OF THE HOUSING STANDARDS AND COMPLY WITH PROVINCIAL REGULATIONS.
- 6 PROVIDE A SHELF AND ROD IN THE COAT AND CLOTHES CLOSETS.
- 7 PROVIDE AN EXTERIOR HOSE BIB.
- 8 ALL STRUCTURAL MEMBERS WILL BE EASTERN SPRUCE, SELECTED MERCHANTABLE UNLESS OTHERWISE NOTED ON THE DRAWINGS.
- 9 ADDITIONAL INSULATING MATERIAL MAY BE NECESSARY IN CERTAIN LOCALITIES TO PROVIDE THE REQUIRED RESISTANCE TO HEAT FLOW FOR SUCH AREA.
- 10 THE STRUCTURAL MEMBERS ARE DESIGNED FOR A LIVE LOAD OF 50 LBS. PER SQUARE FOOT. IN AREAS WHERE A ROOF LOAD IN EXCESS OF THE DESIGN LOAD IS EXPECTED, IT WILL BE NECESSARY TO REDESIGN THE STRUCTURAL MEMBERS ACCORDINGLY.

PLOT PLAN NO. 1000


DATE	NHA STDS CHKD BY	DATE	REVISIONS	BY
ARCHITECT				
E. R. DUNLOP				
DATE		DESIGN NO.		
812		SHEET NO.		
812		1 of 3		

CENTRAL MORTGAGE AND HOUSING CORPORATION

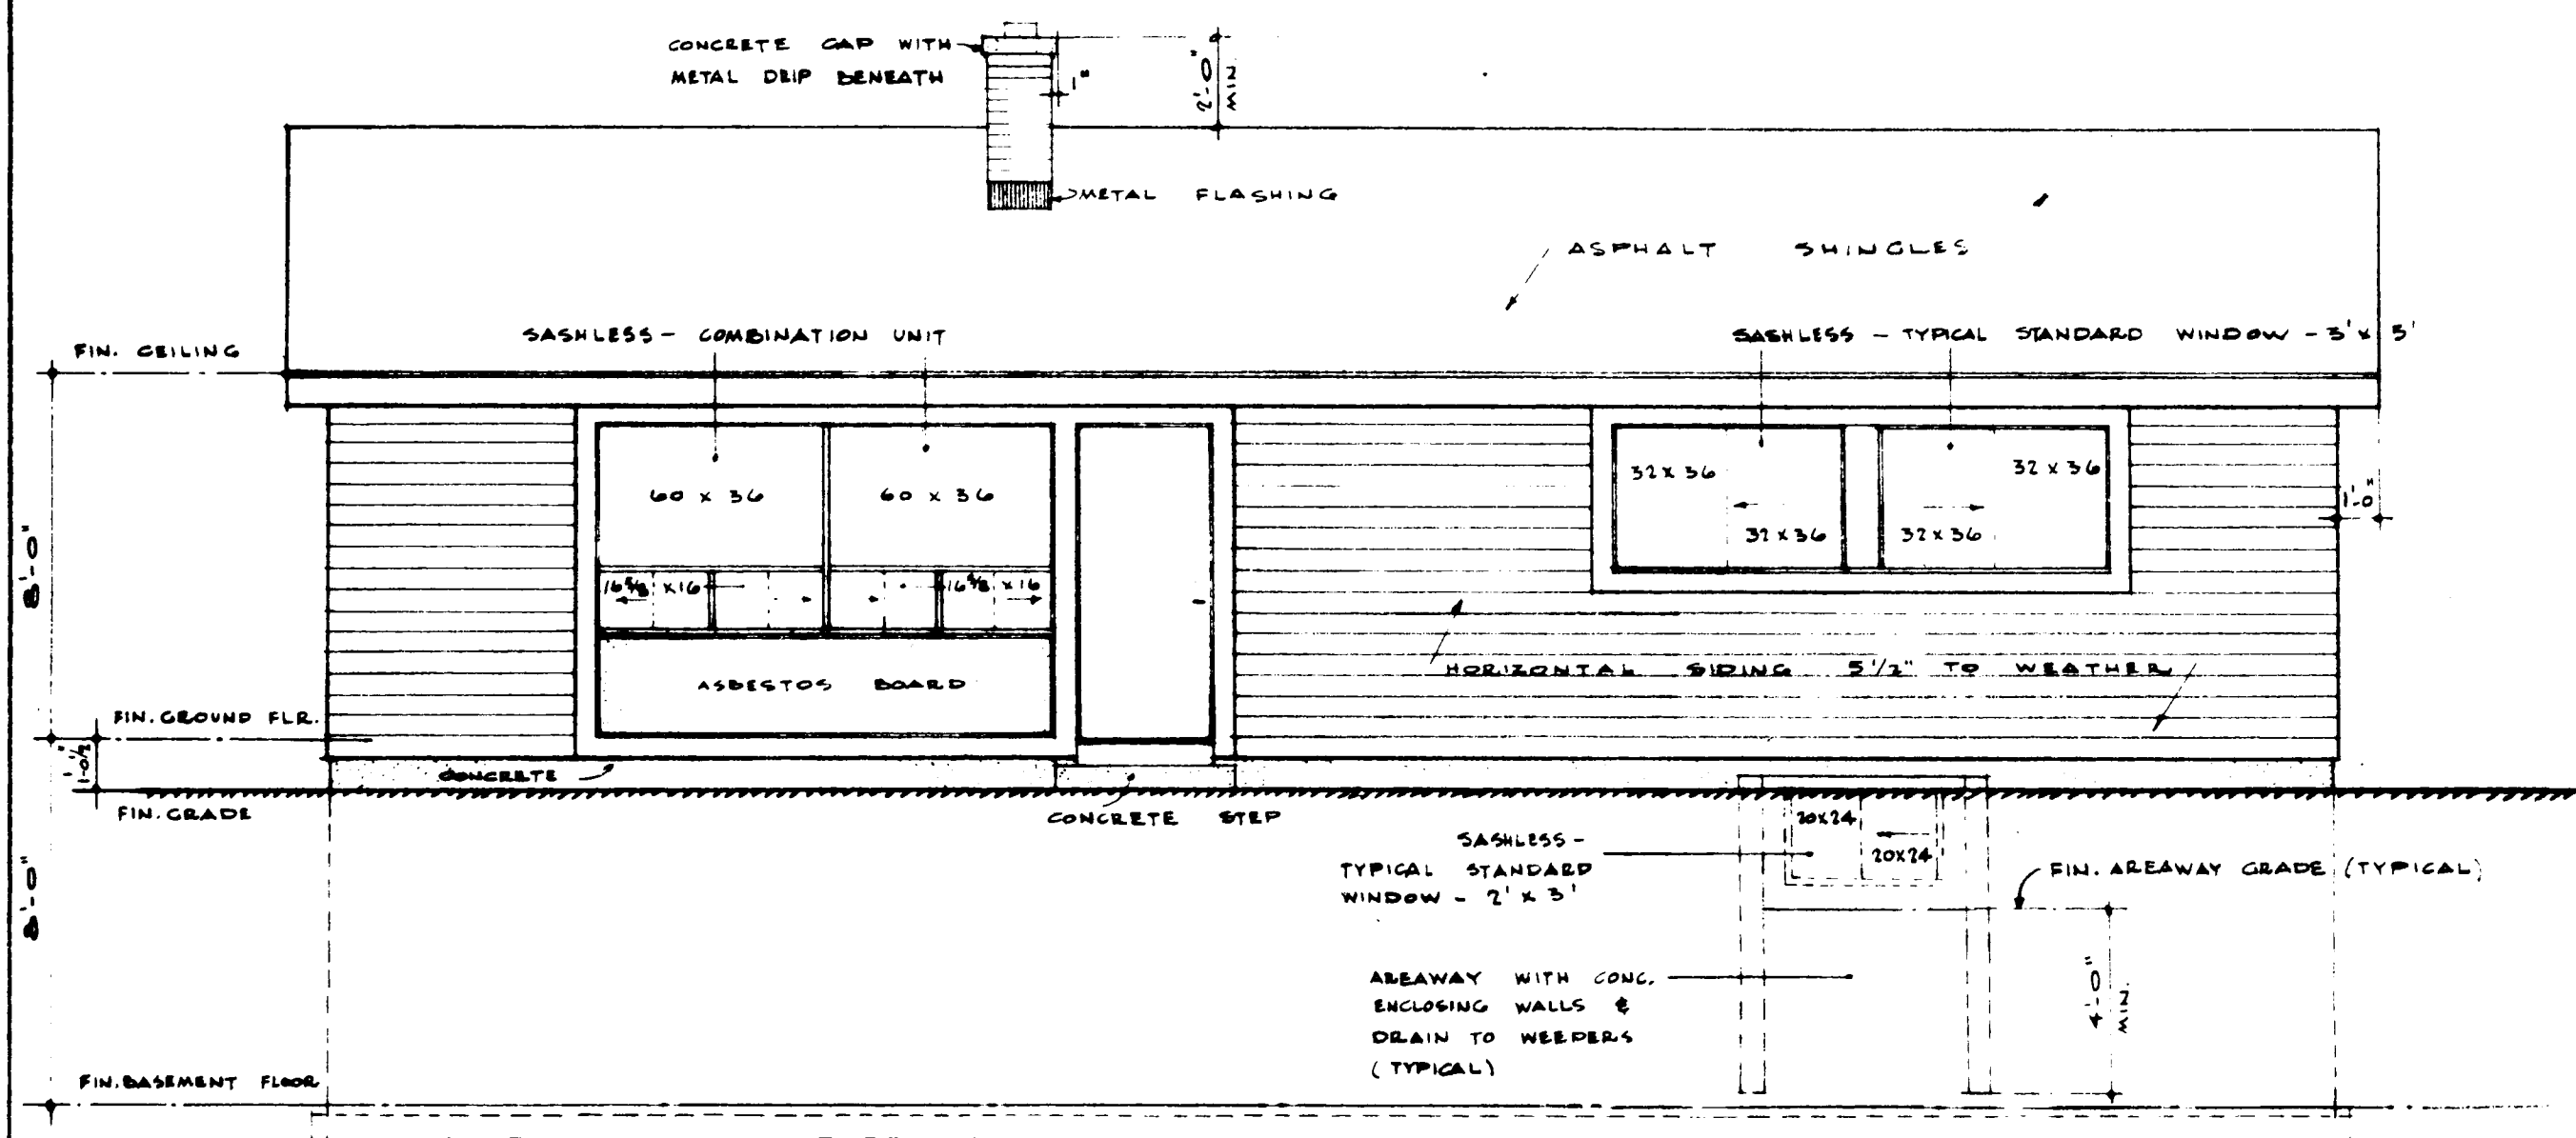


FRONT ELEVATION

NOTE: SEE SHEET 3 FOR ROUGH OPENING DIMENSIONS OF EXTERIOR DOORS & WINDOWS.

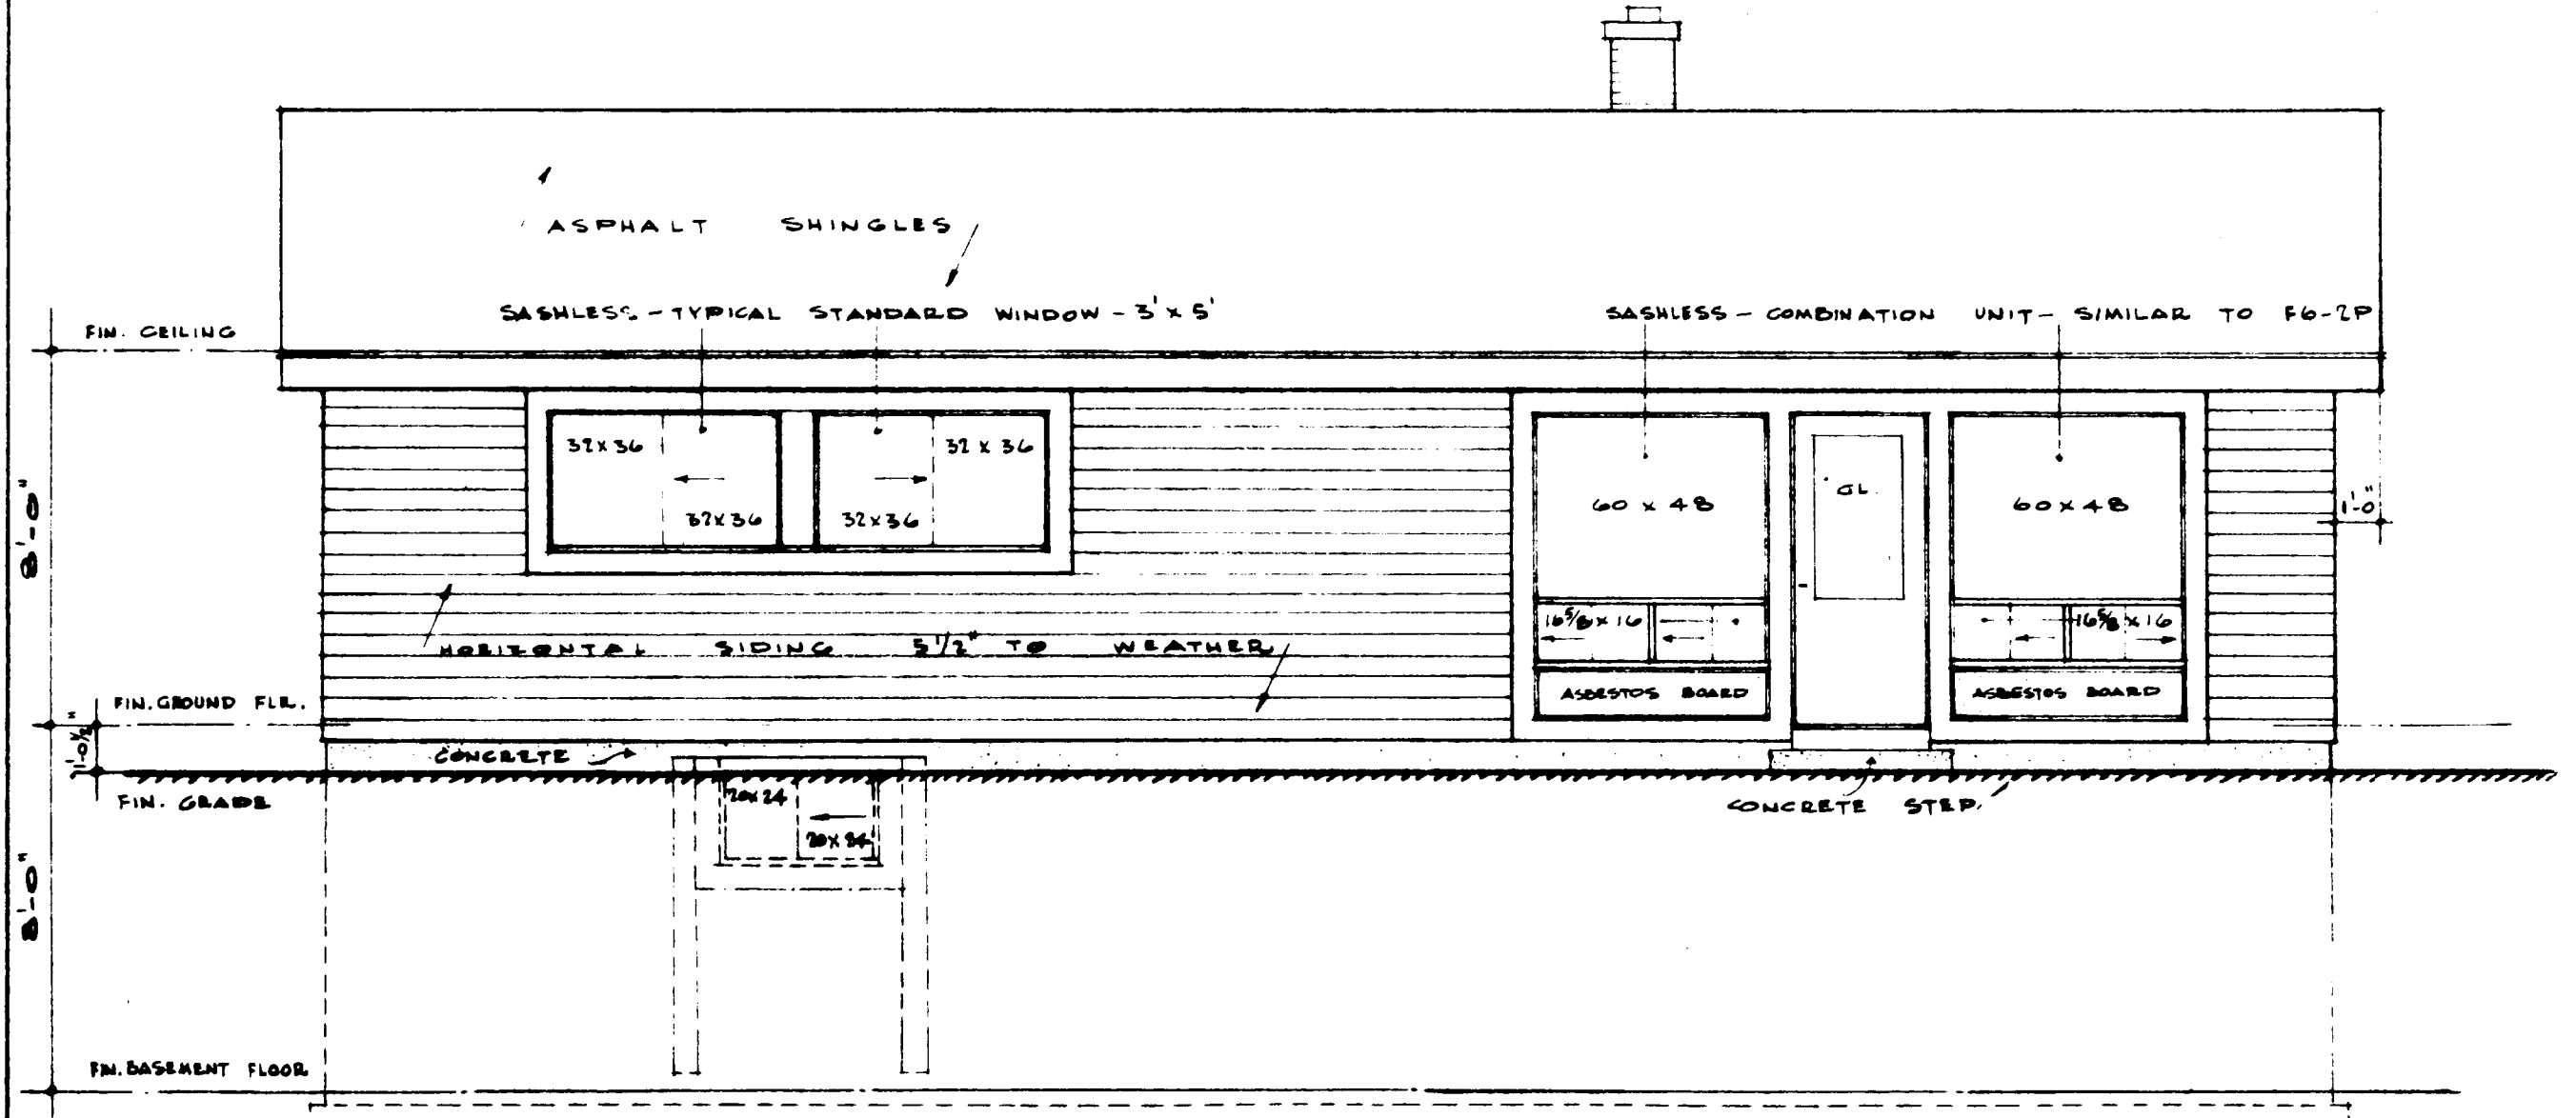


BACK ELEVATION

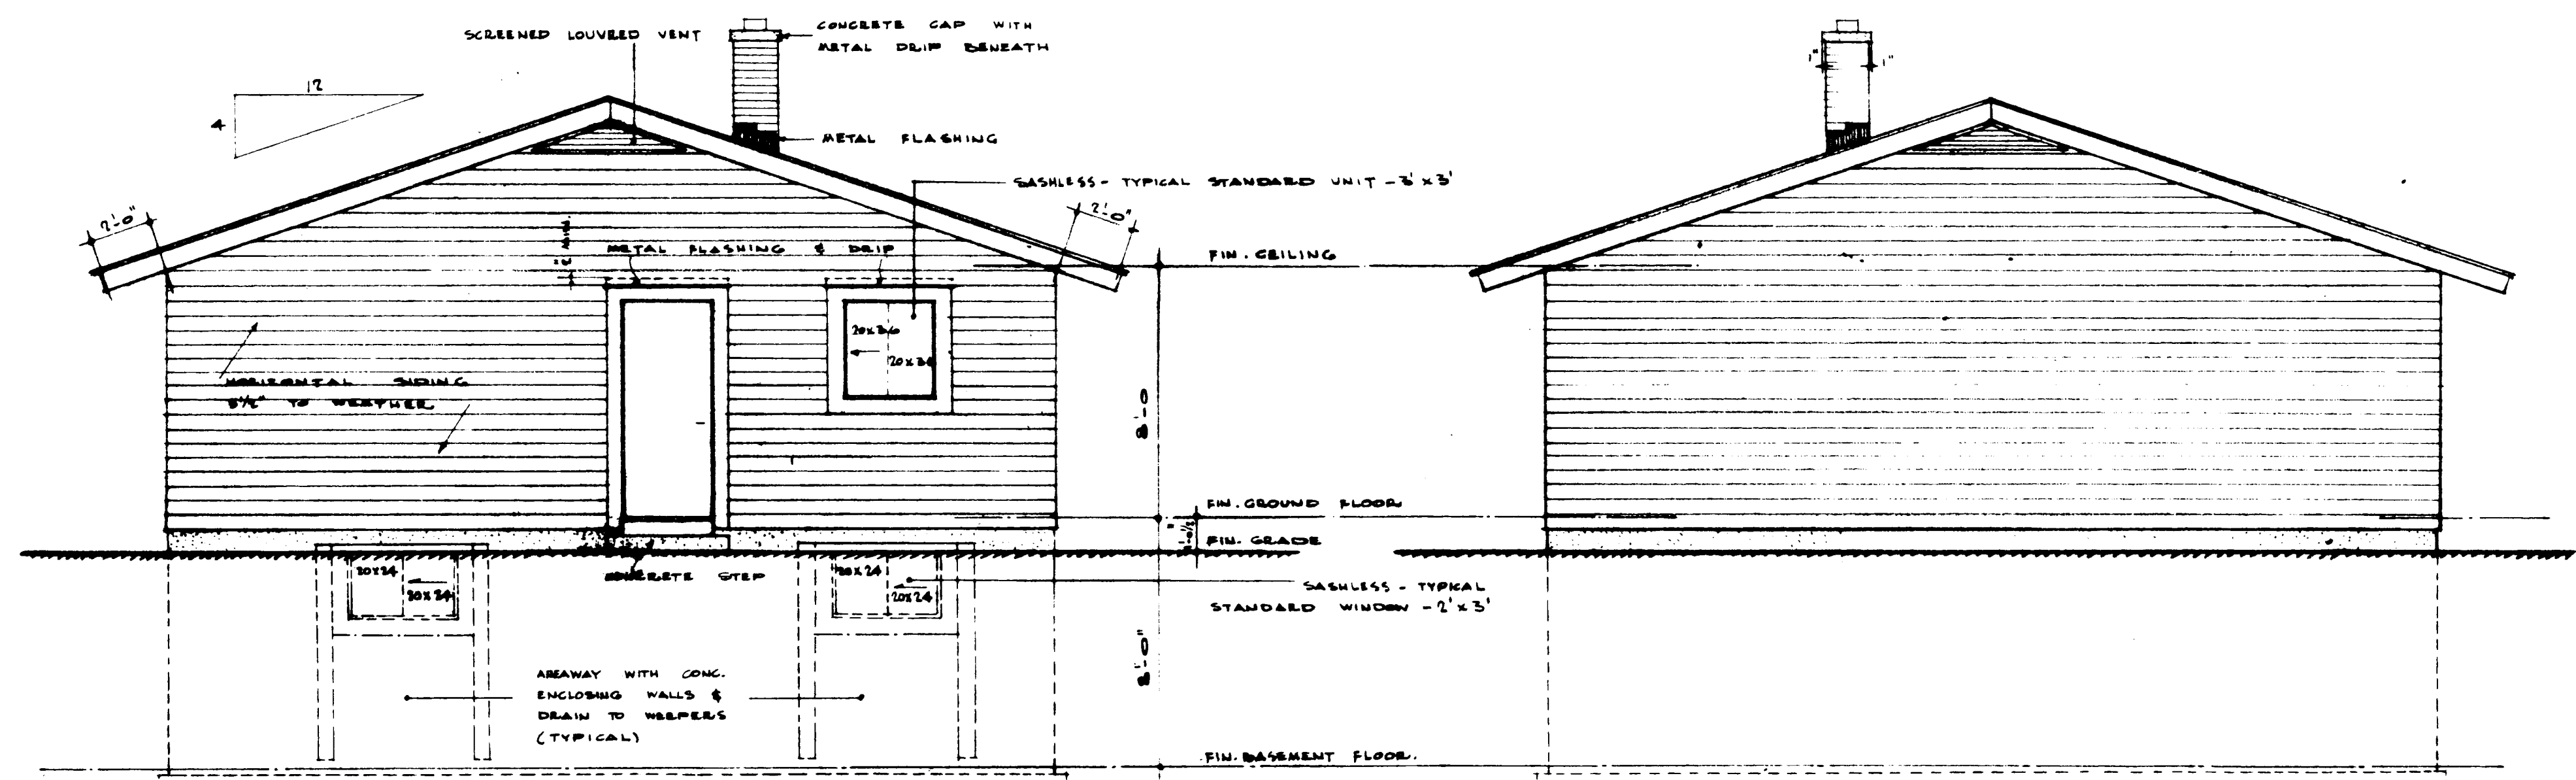

LEFT SIDE ELEVATION

SCALE: 1/4\" = 1'-0"


RIGHT SIDE ELEVATION

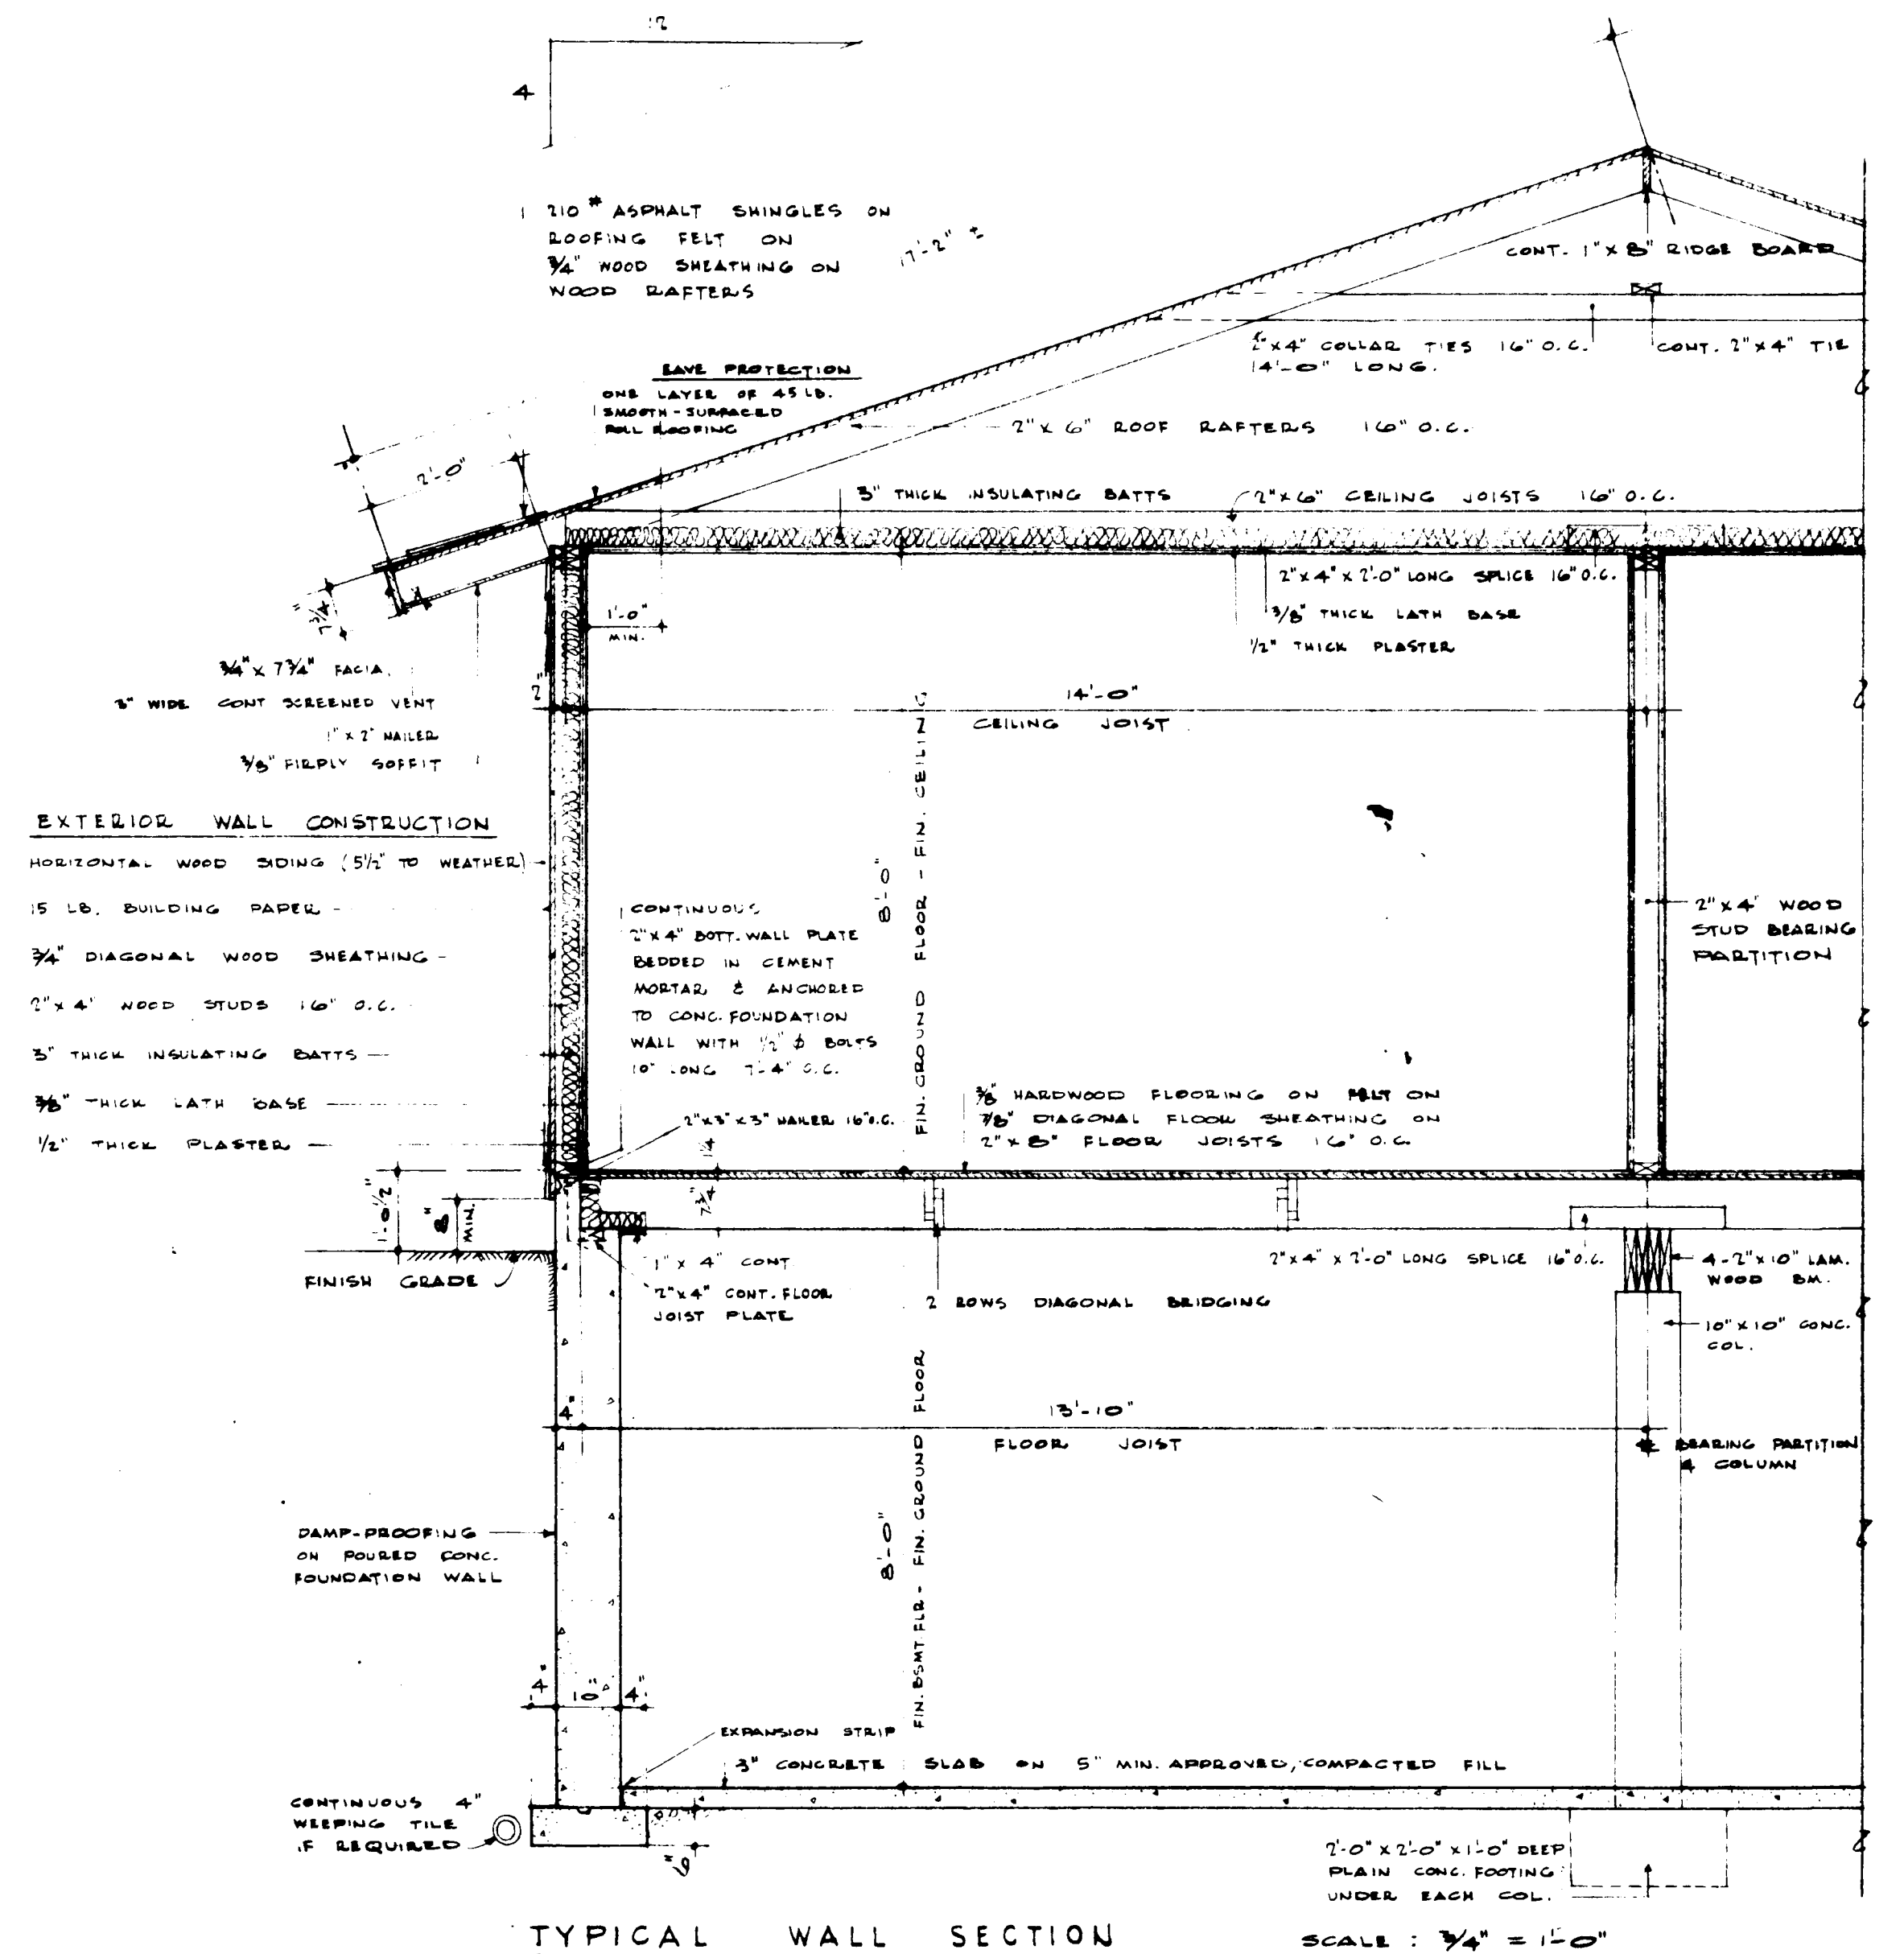


TYPICAL WALL SECTION

SCALE: 3/4\" = 1'-0"


10/10/63 DATE NHA STDS. CHKD. BY		DATE REVISIONS BY	
ARCHITECT E. R. DUNLOP		DATE	
DESIGN NO. 812		SHEET NO. 2 of 3	
CENTRAL MORTGAGE AND HOUSING CORPORATION			

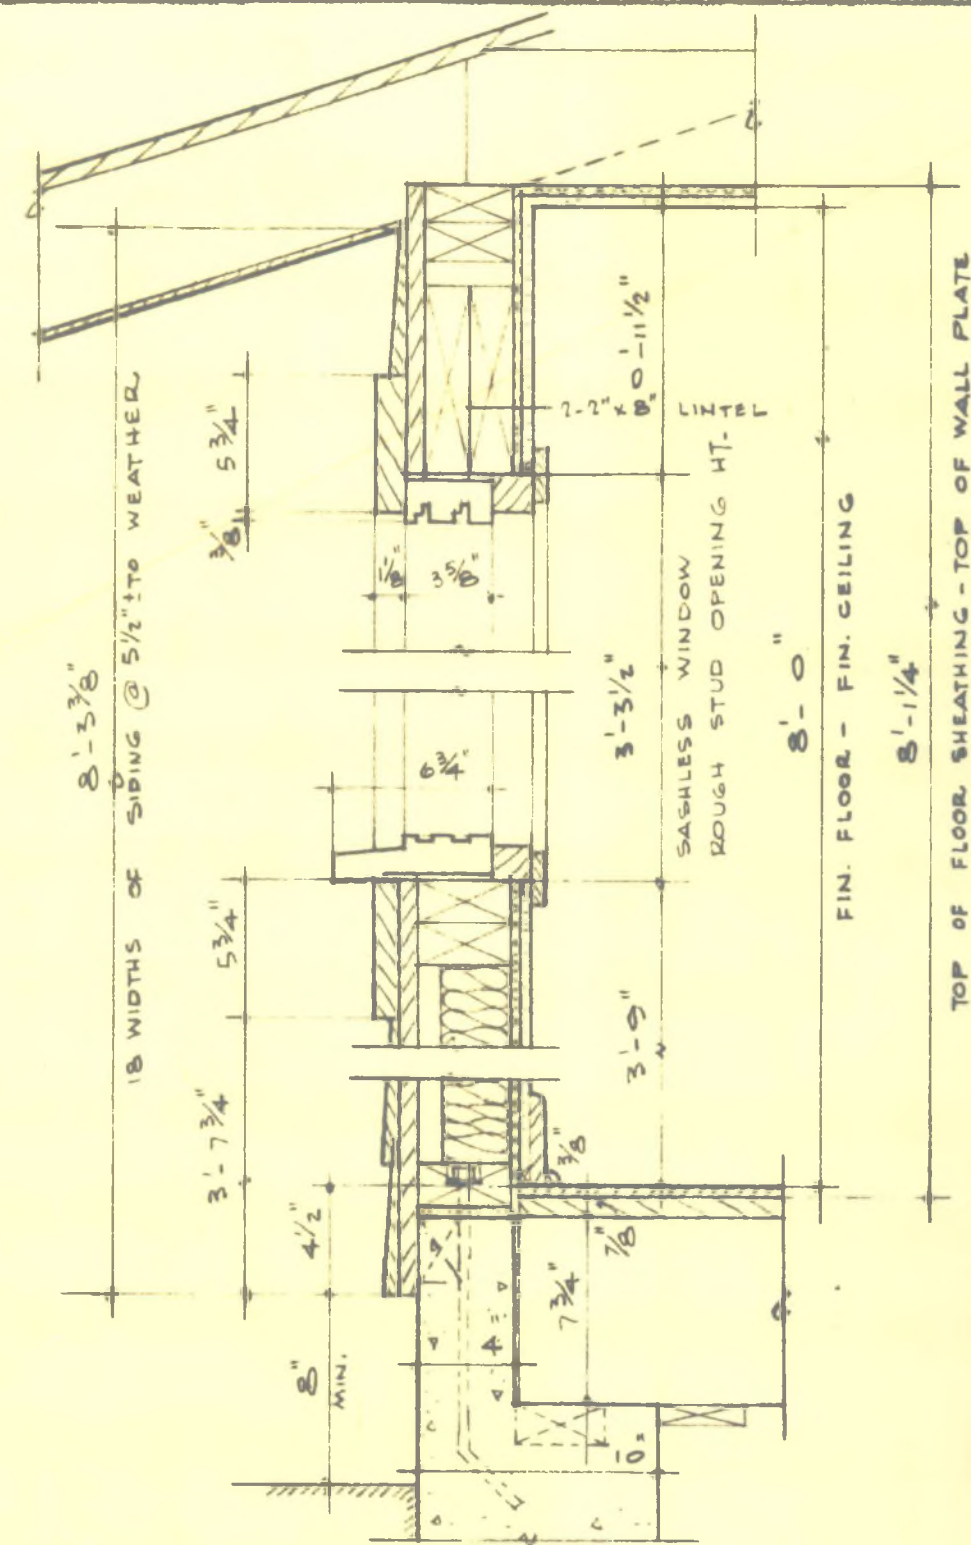


SECTION - FRONT & BACK BEDROOM WINDOWS

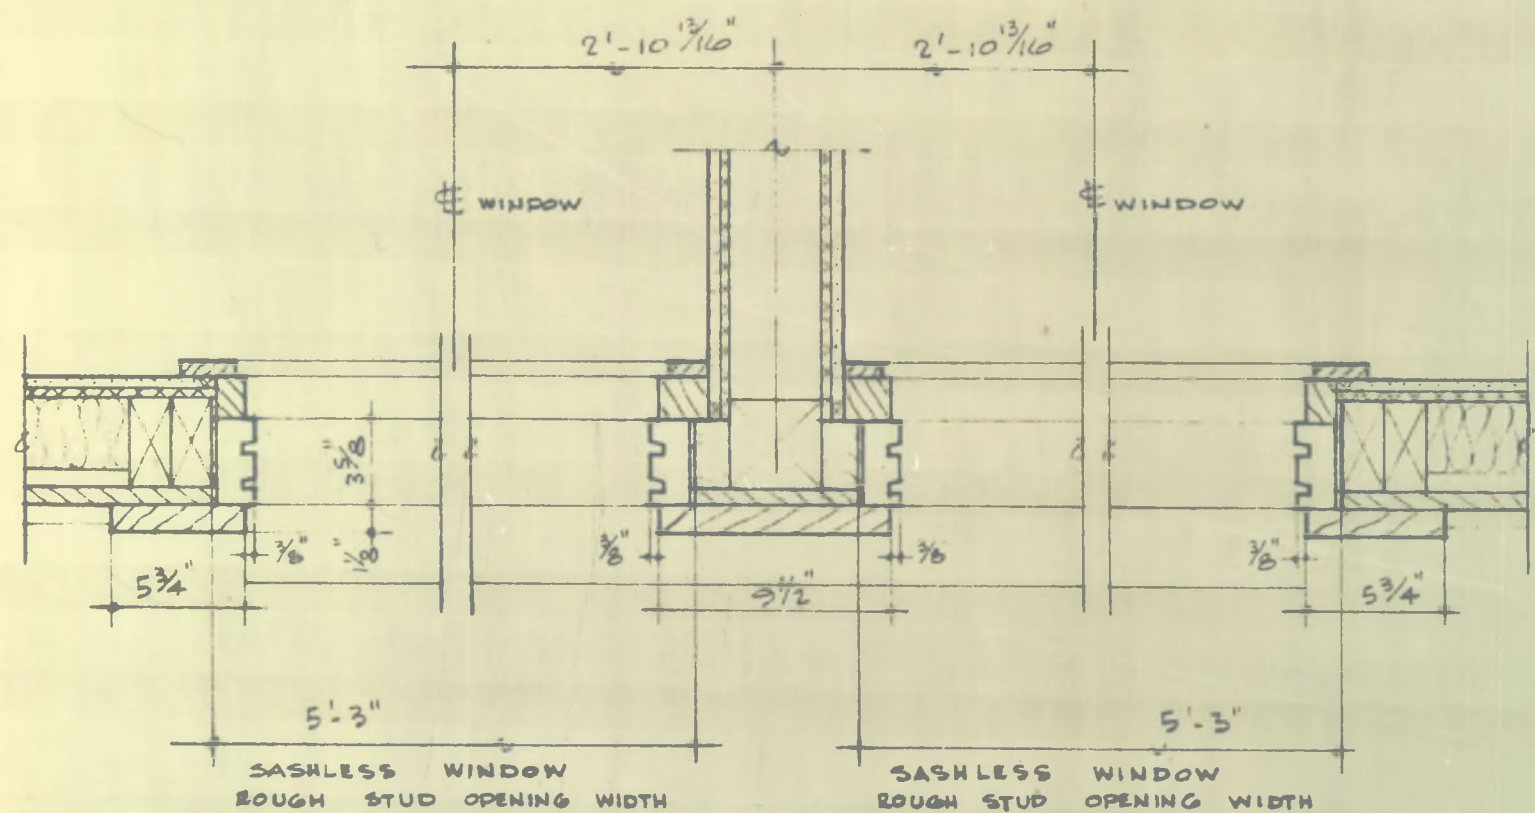


PLAN - FRONT & BACK BEDROOM WINDOWS SCALE: 1/2" = 1'-0"

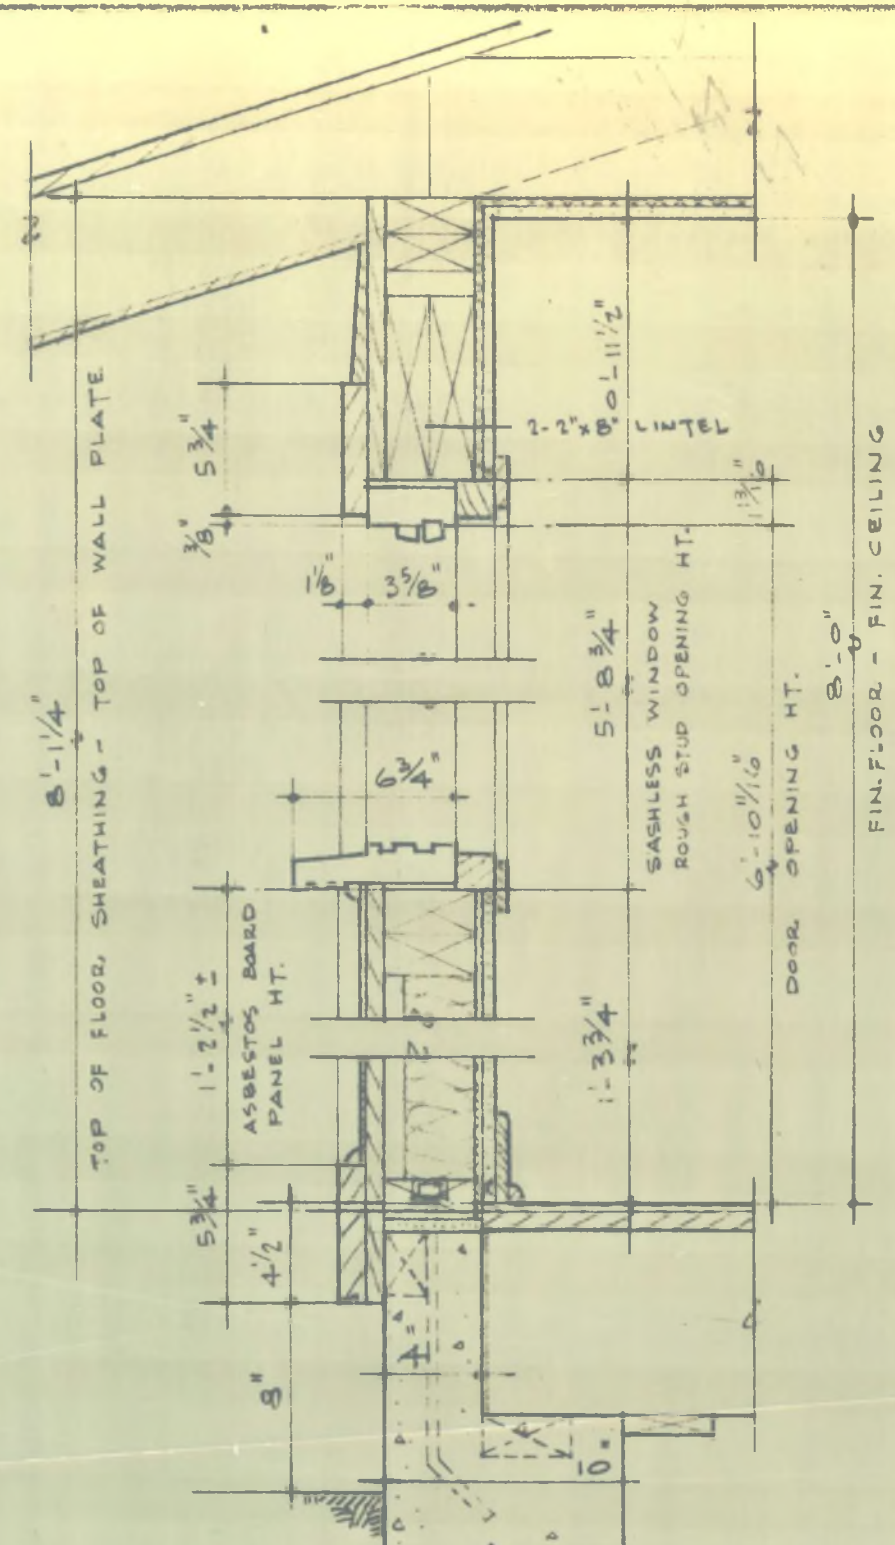


SECTION - LIVING ROOM WINDOWS

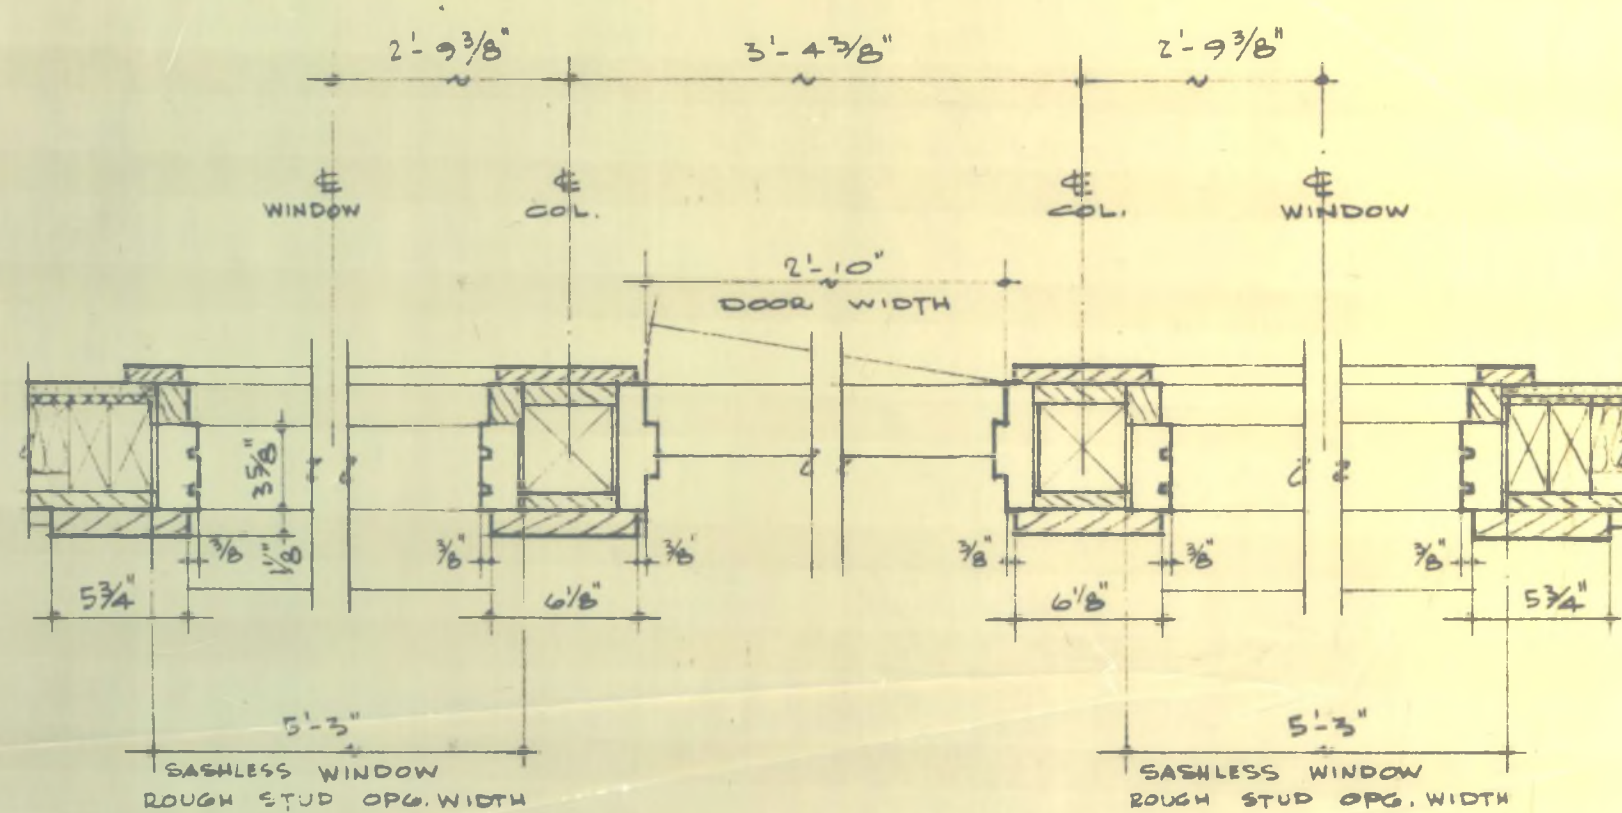


PLAN - LIVING ROOM WINDOWS SCALE: 1/2" = 1'-0"

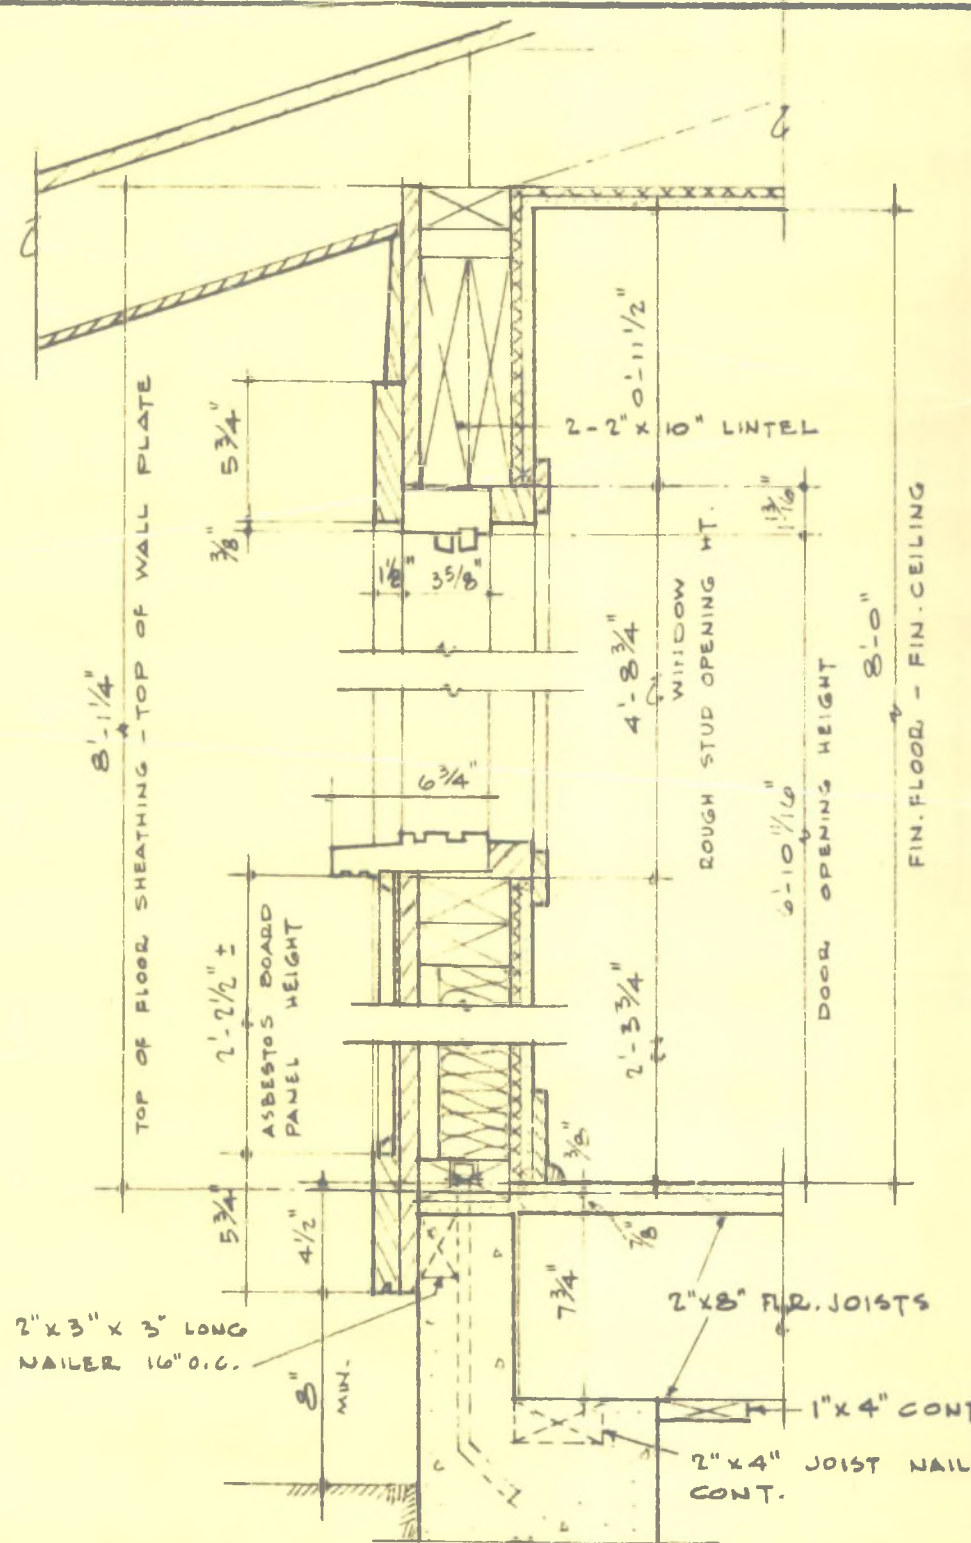


SECTION - FRONT KITCHEN WINDOWS

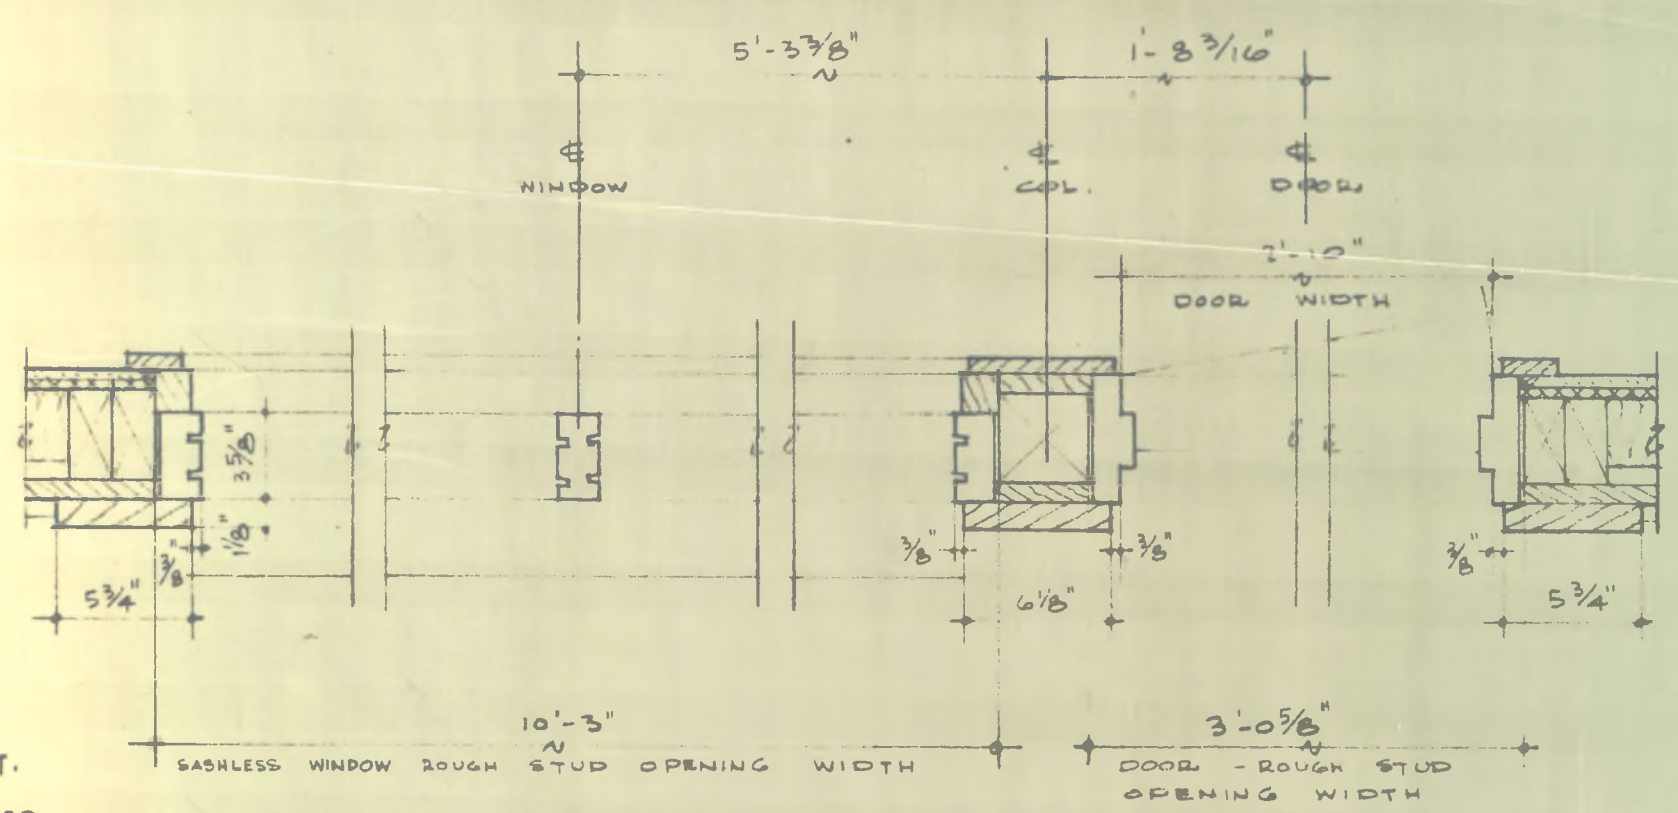

PLAN - FRONT KITCHEN WINDOWS SCALE: 1/2" = 1'-0"

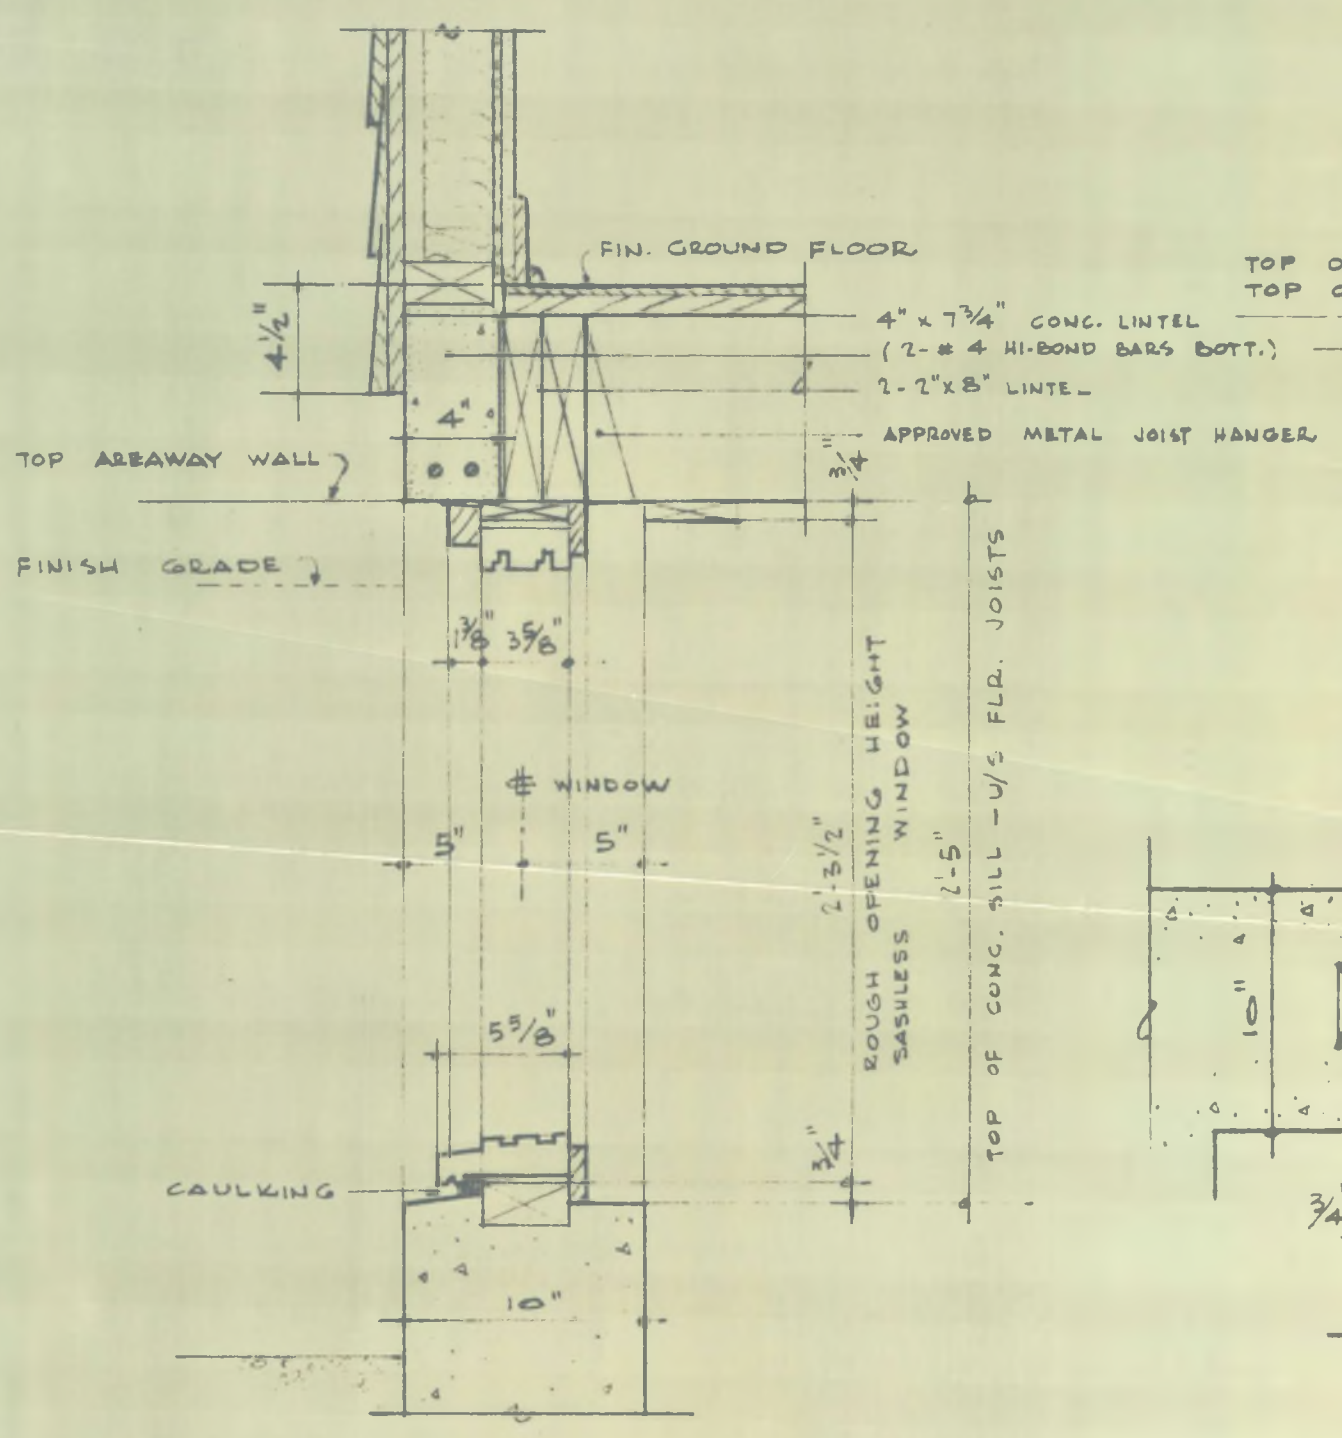

SECTION - BASEMENT WINDOWS

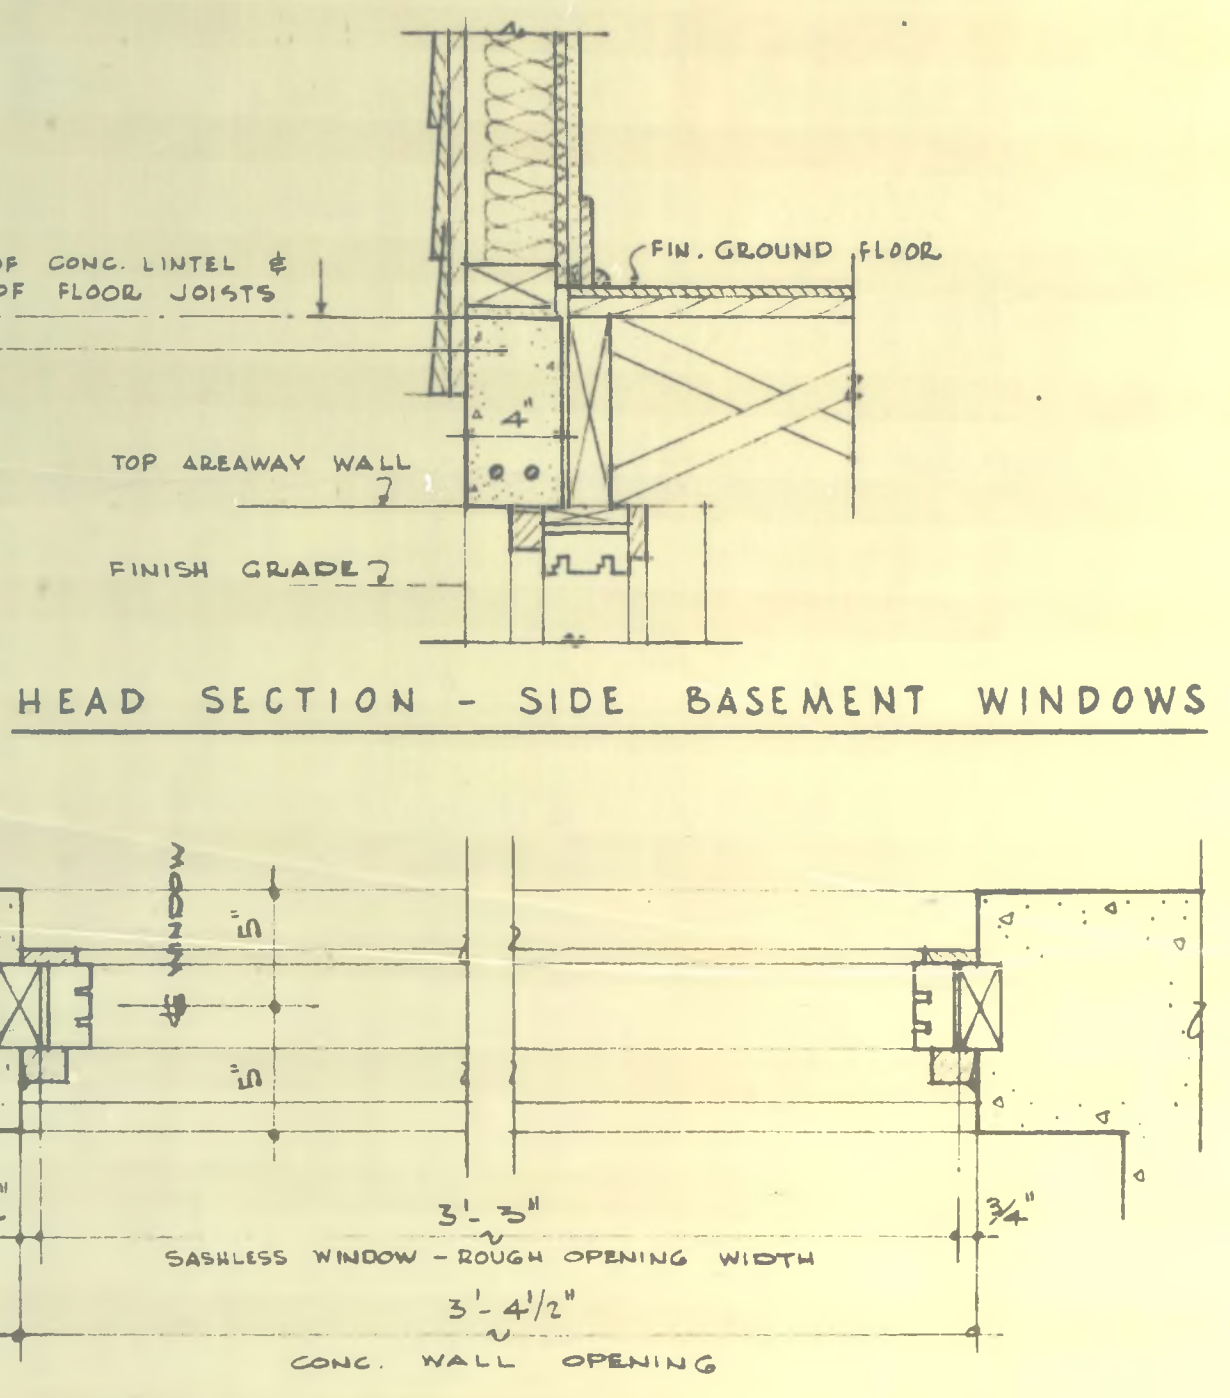

PLAN - BASEMENT WINDOWS SCALE: 1/2" = 1'-0"

DATE: 1/1/54		DATE: 1/1/54		DATE: 1/1/54	
NHA STDS. CHKD. BY: [Signature]		REVISIONS		BY	
ARCHITECT		ARCHITECT		ARCHITECT	
E. R. DUNLOP		E. R. DUNLOP		E. R. DUNLOP	
DATE		DESIGN NO.		SHEET NO.	
812		3 of 3		3 of 3	
CENTRAL MORTGAGE AND HOUSING CORPORATION					