



Archived Content

Information identified as archived is provided for reference, research or recordkeeping purposes. It is not subject to the Government of Canada Web Standards and has not been altered or updated since it was archived. Some of this archived content is available only in one official language. Translation by CMHC can be requested and will be provided if demand is sufficient.

Contenu archivé

Le contenu identifié comme archivé est fourni à des fins de référence, de recherche ou de tenue des dossiers; il n'est pas assujetti aux normes Web du gouvernement du Canada. Aucune modification ou mise à jour n'y a été apportée depuis son archivage. Une partie du contenu archivé n'existe que dans une seule des langues officielles. La SCHL en fera la traduction dans l'autre langue officielle si la demande est suffisante.

COMPETITION SERIES

Project #: 815 Both Number of Sheets: 3
Architect: Earl R. Dunlop, Ontario
1964

Number of Storeys: 1, Bungalow--carport attached
Single detached

Number of Bedrooms: 4

Fireplace? no,

Basement: -Yes--unfinished
-Laundry tubs located

Cladding:

Primary: Vertical wood siding

-

Secondary: N/A

-

Other: Facebrick on chimney

Roof:

Materials: Tar and gravel,

Shape: Flat/gabled--shallow rise

Special Features: "Cathedral" ceilings
-Shallow

Covered patio






-At front entrance

N/A

-

N/A


-

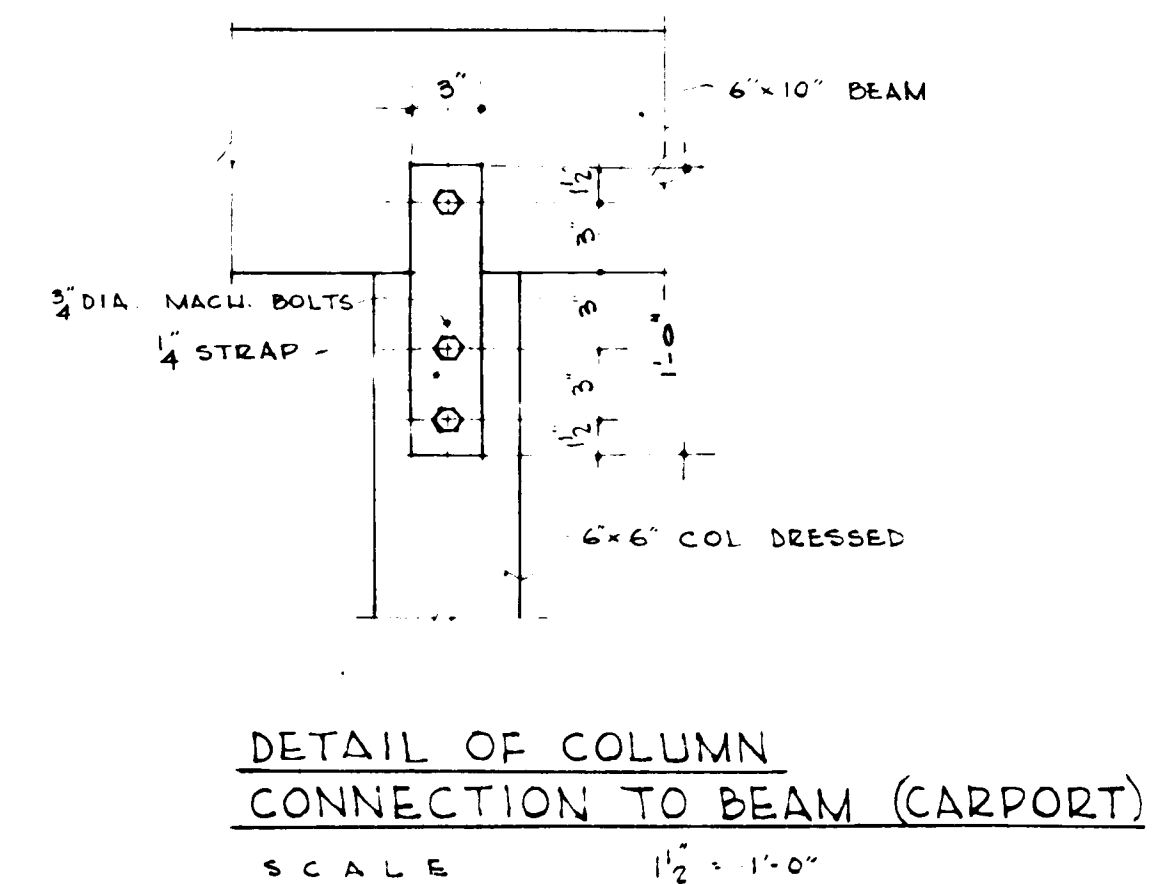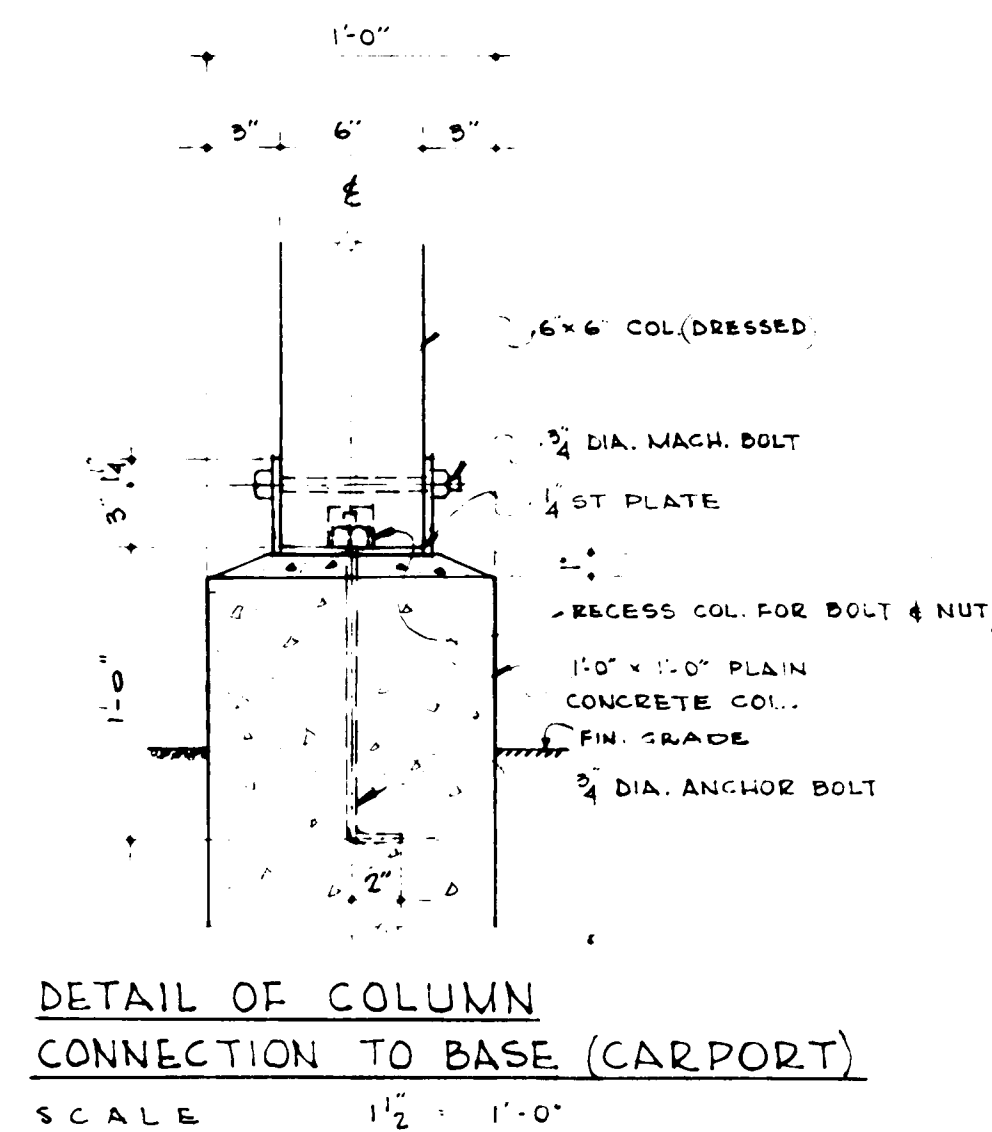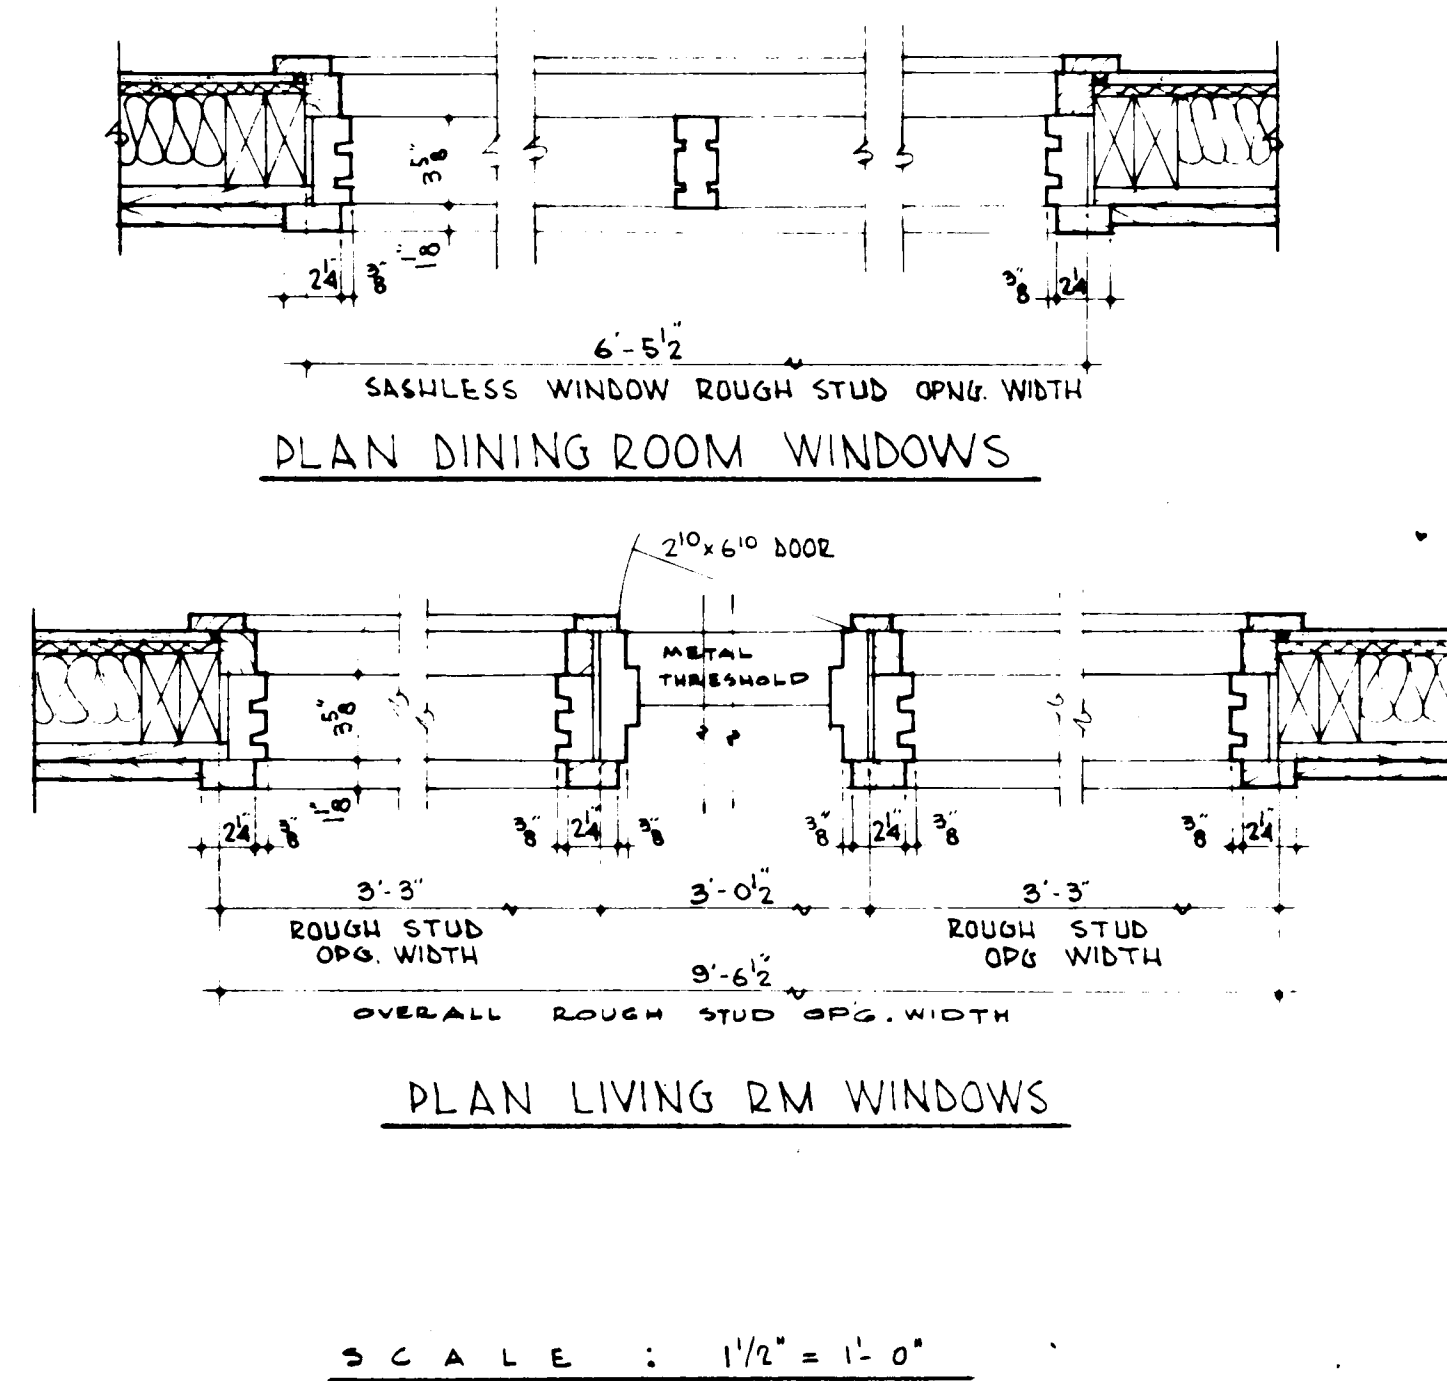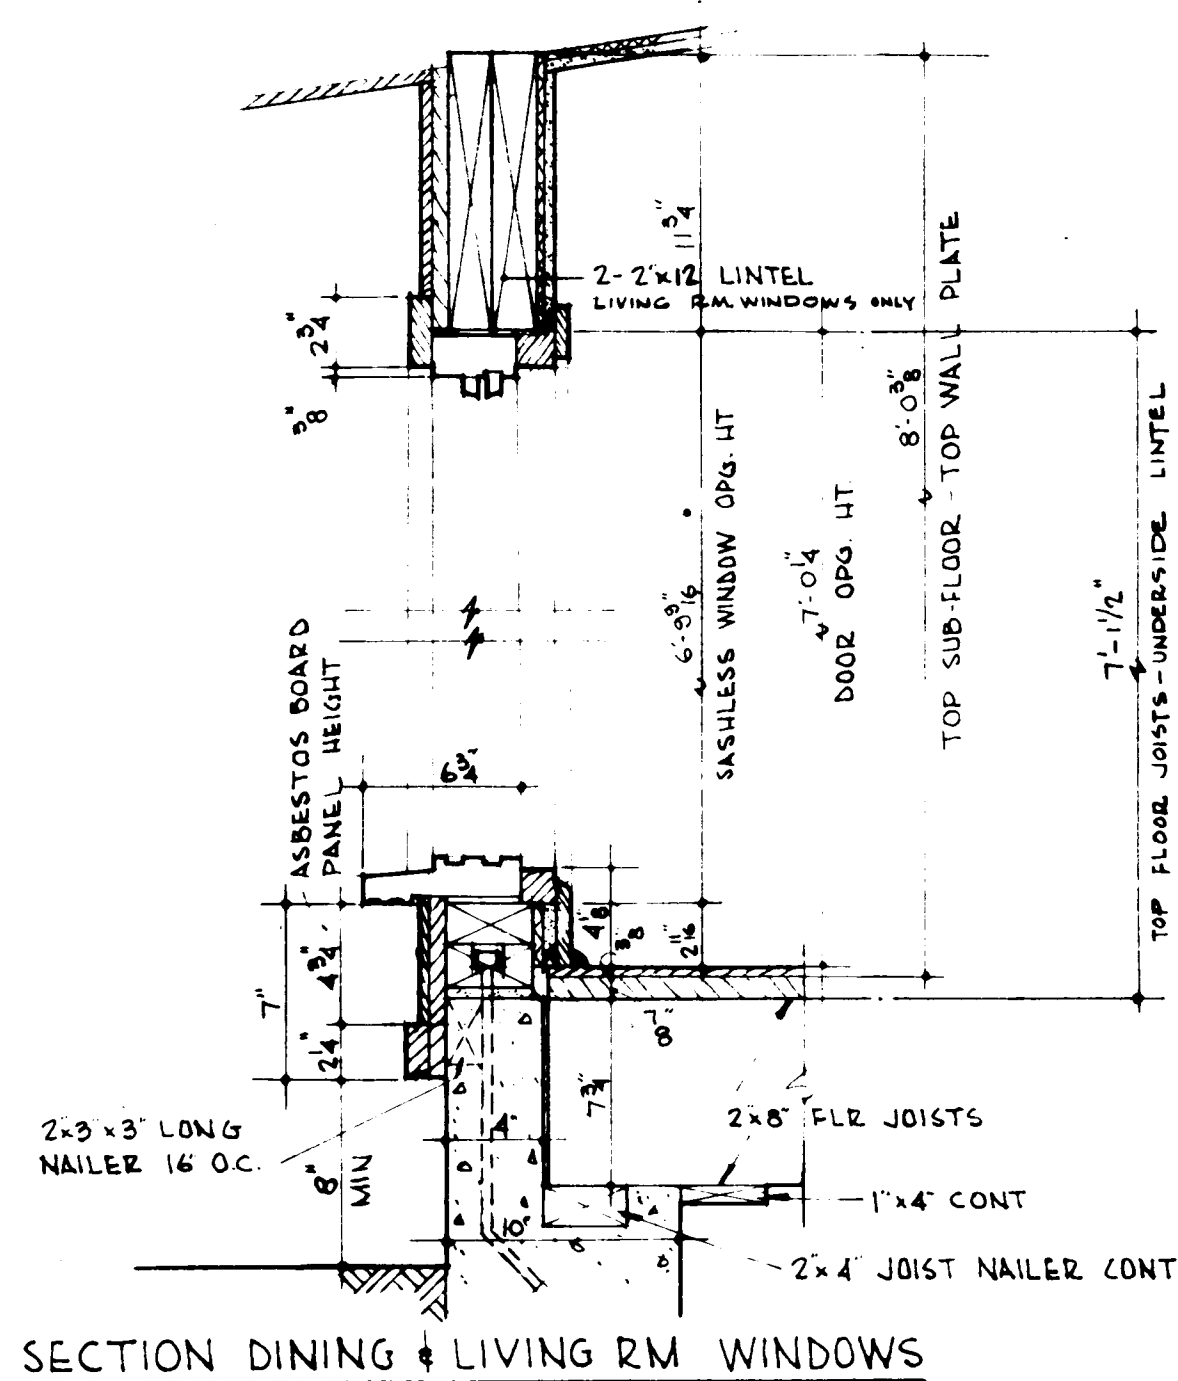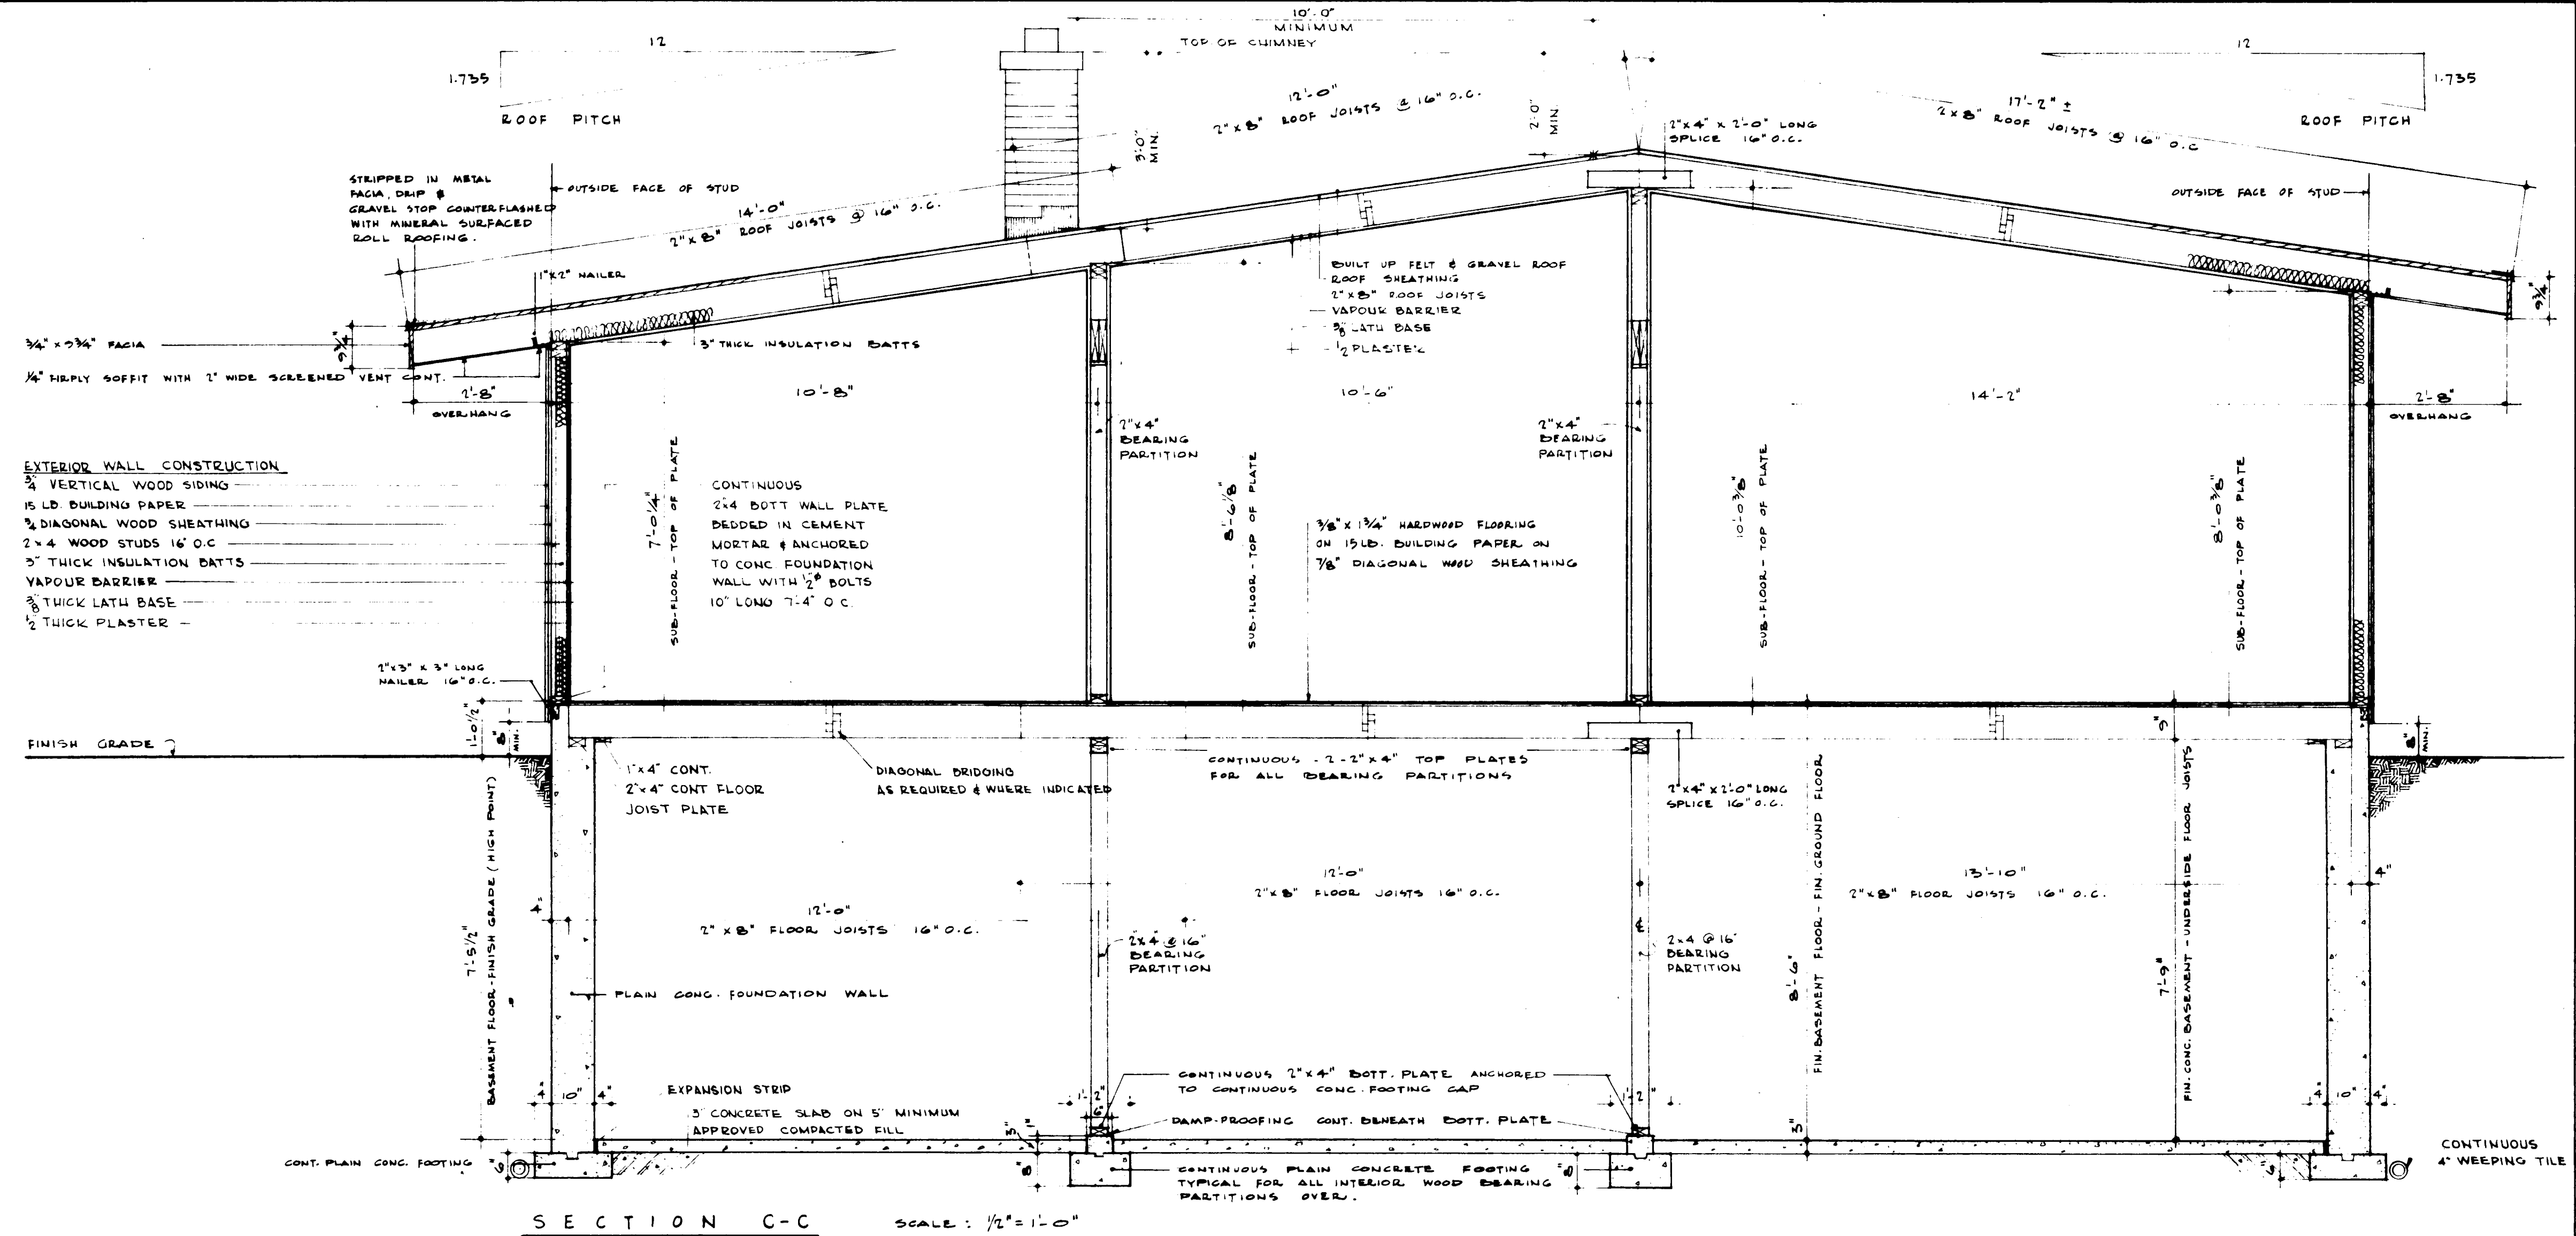

67164 *L. Dunlop*

DATE	NHA.	STDS.	CHKD.	BY	DATE	REVISIONS	BY	
EARL R. DUNLOP ASSOCIATION OF ARCHITECTS MEMBER NO. 900 ARCHITECT ARCHITECT EARL R DUNLOP								
DATE					DESIGN NO.			SHEET NO.
					815			2 of 3


CENTRAL HOUSING	MORTGAGE AND CORPORATION
-----------------	--------------------------

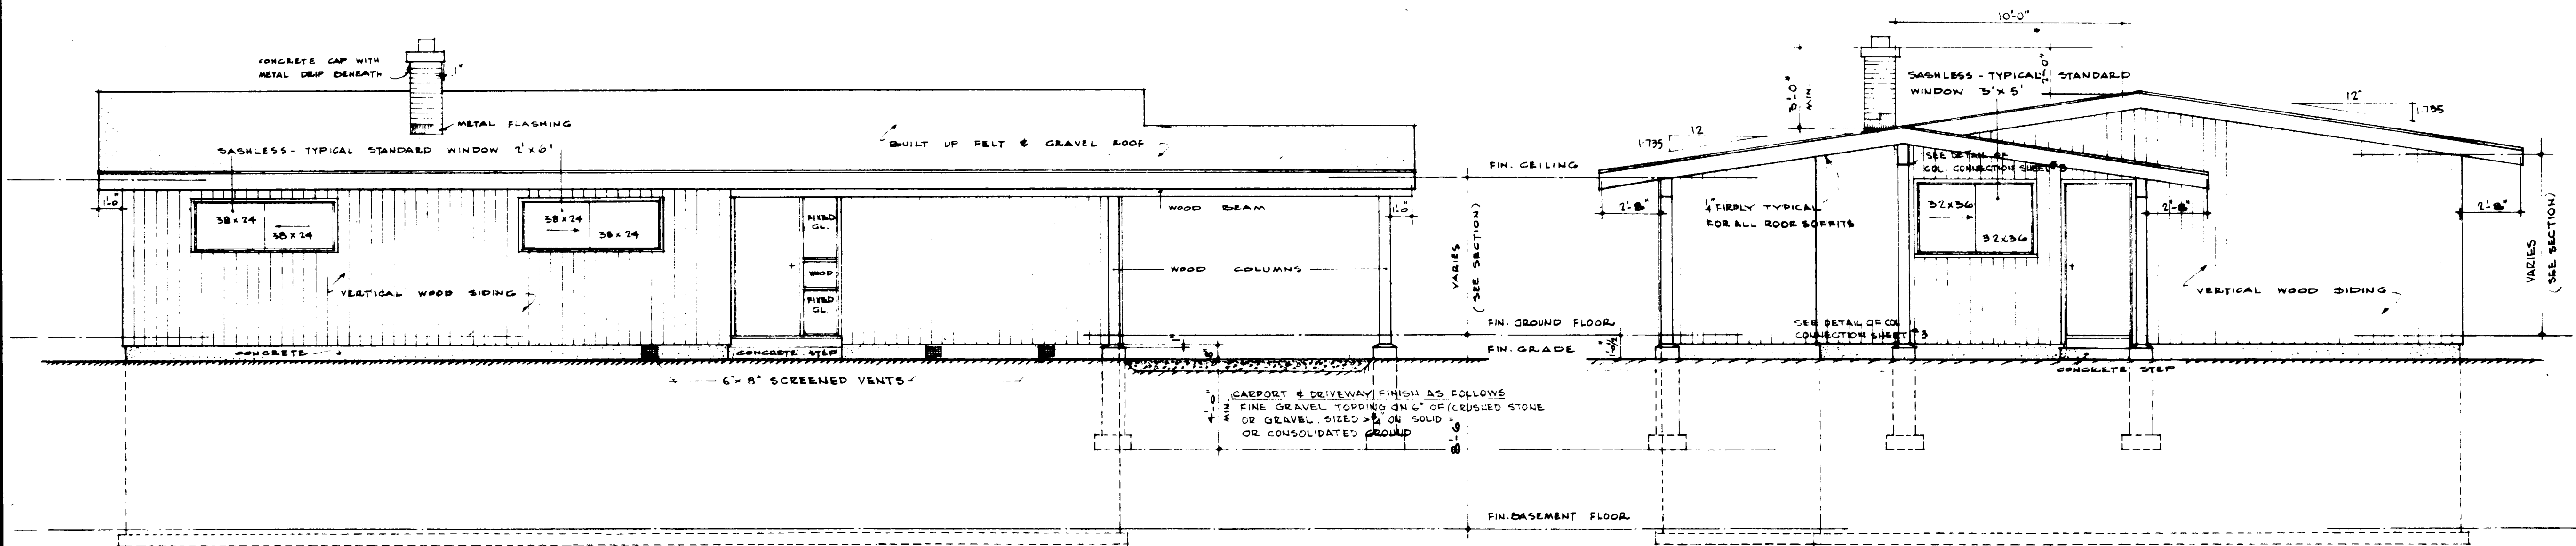

FRONT ELEVATION


NOTE SEE SHEETS 2 & 3 FOR ROUGH OPENING DIMENSIONS OF EXTERIOR DOORS & WINDOWS

RIGHT SIDE ELEVATION

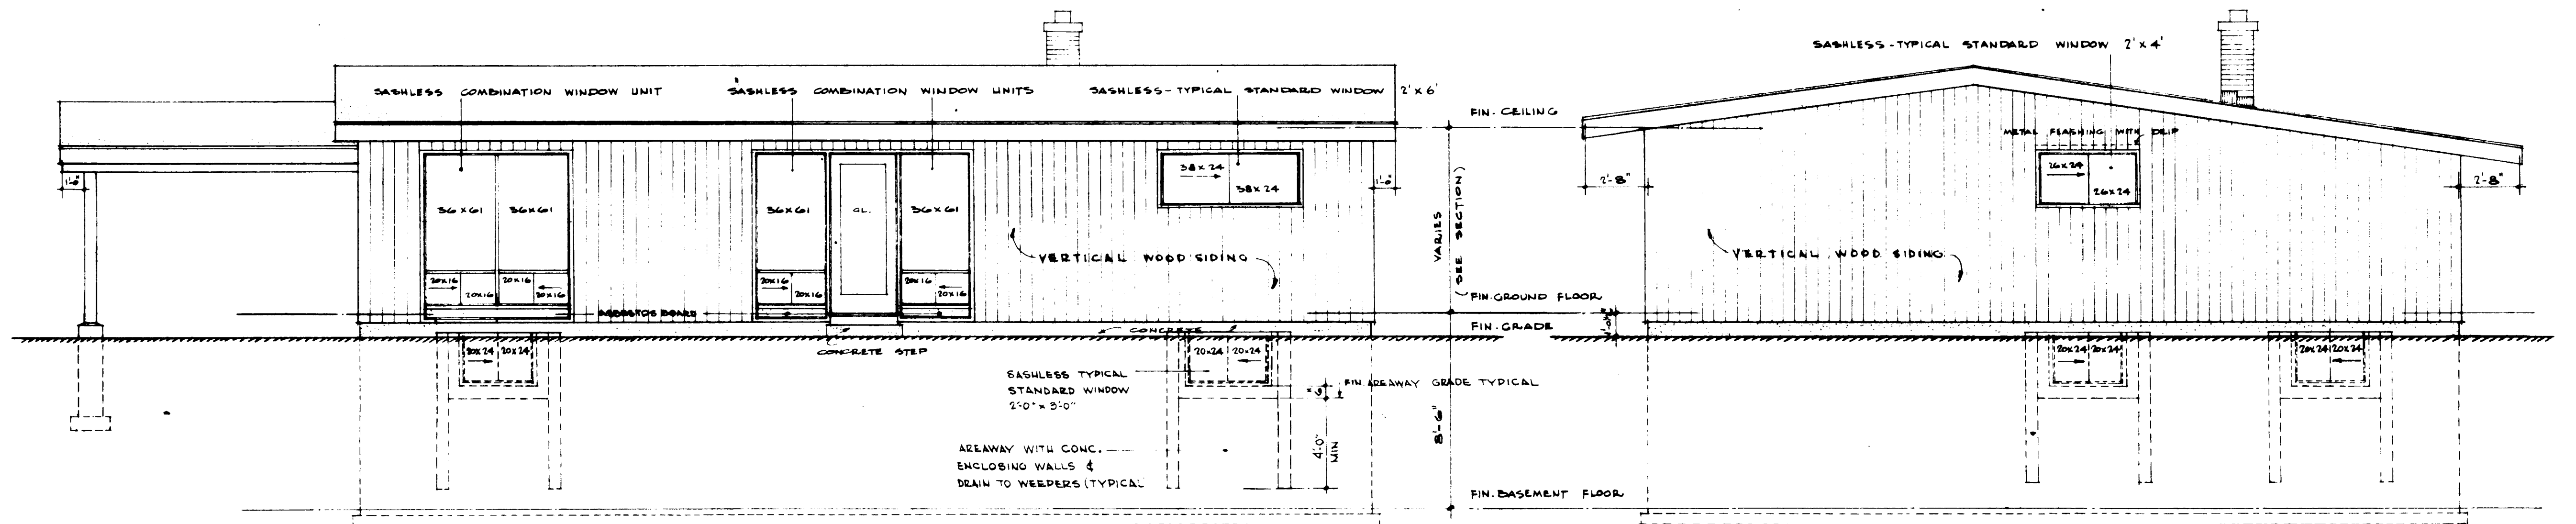


BACK ELEVATION

LEFT SIDE ELEVATION

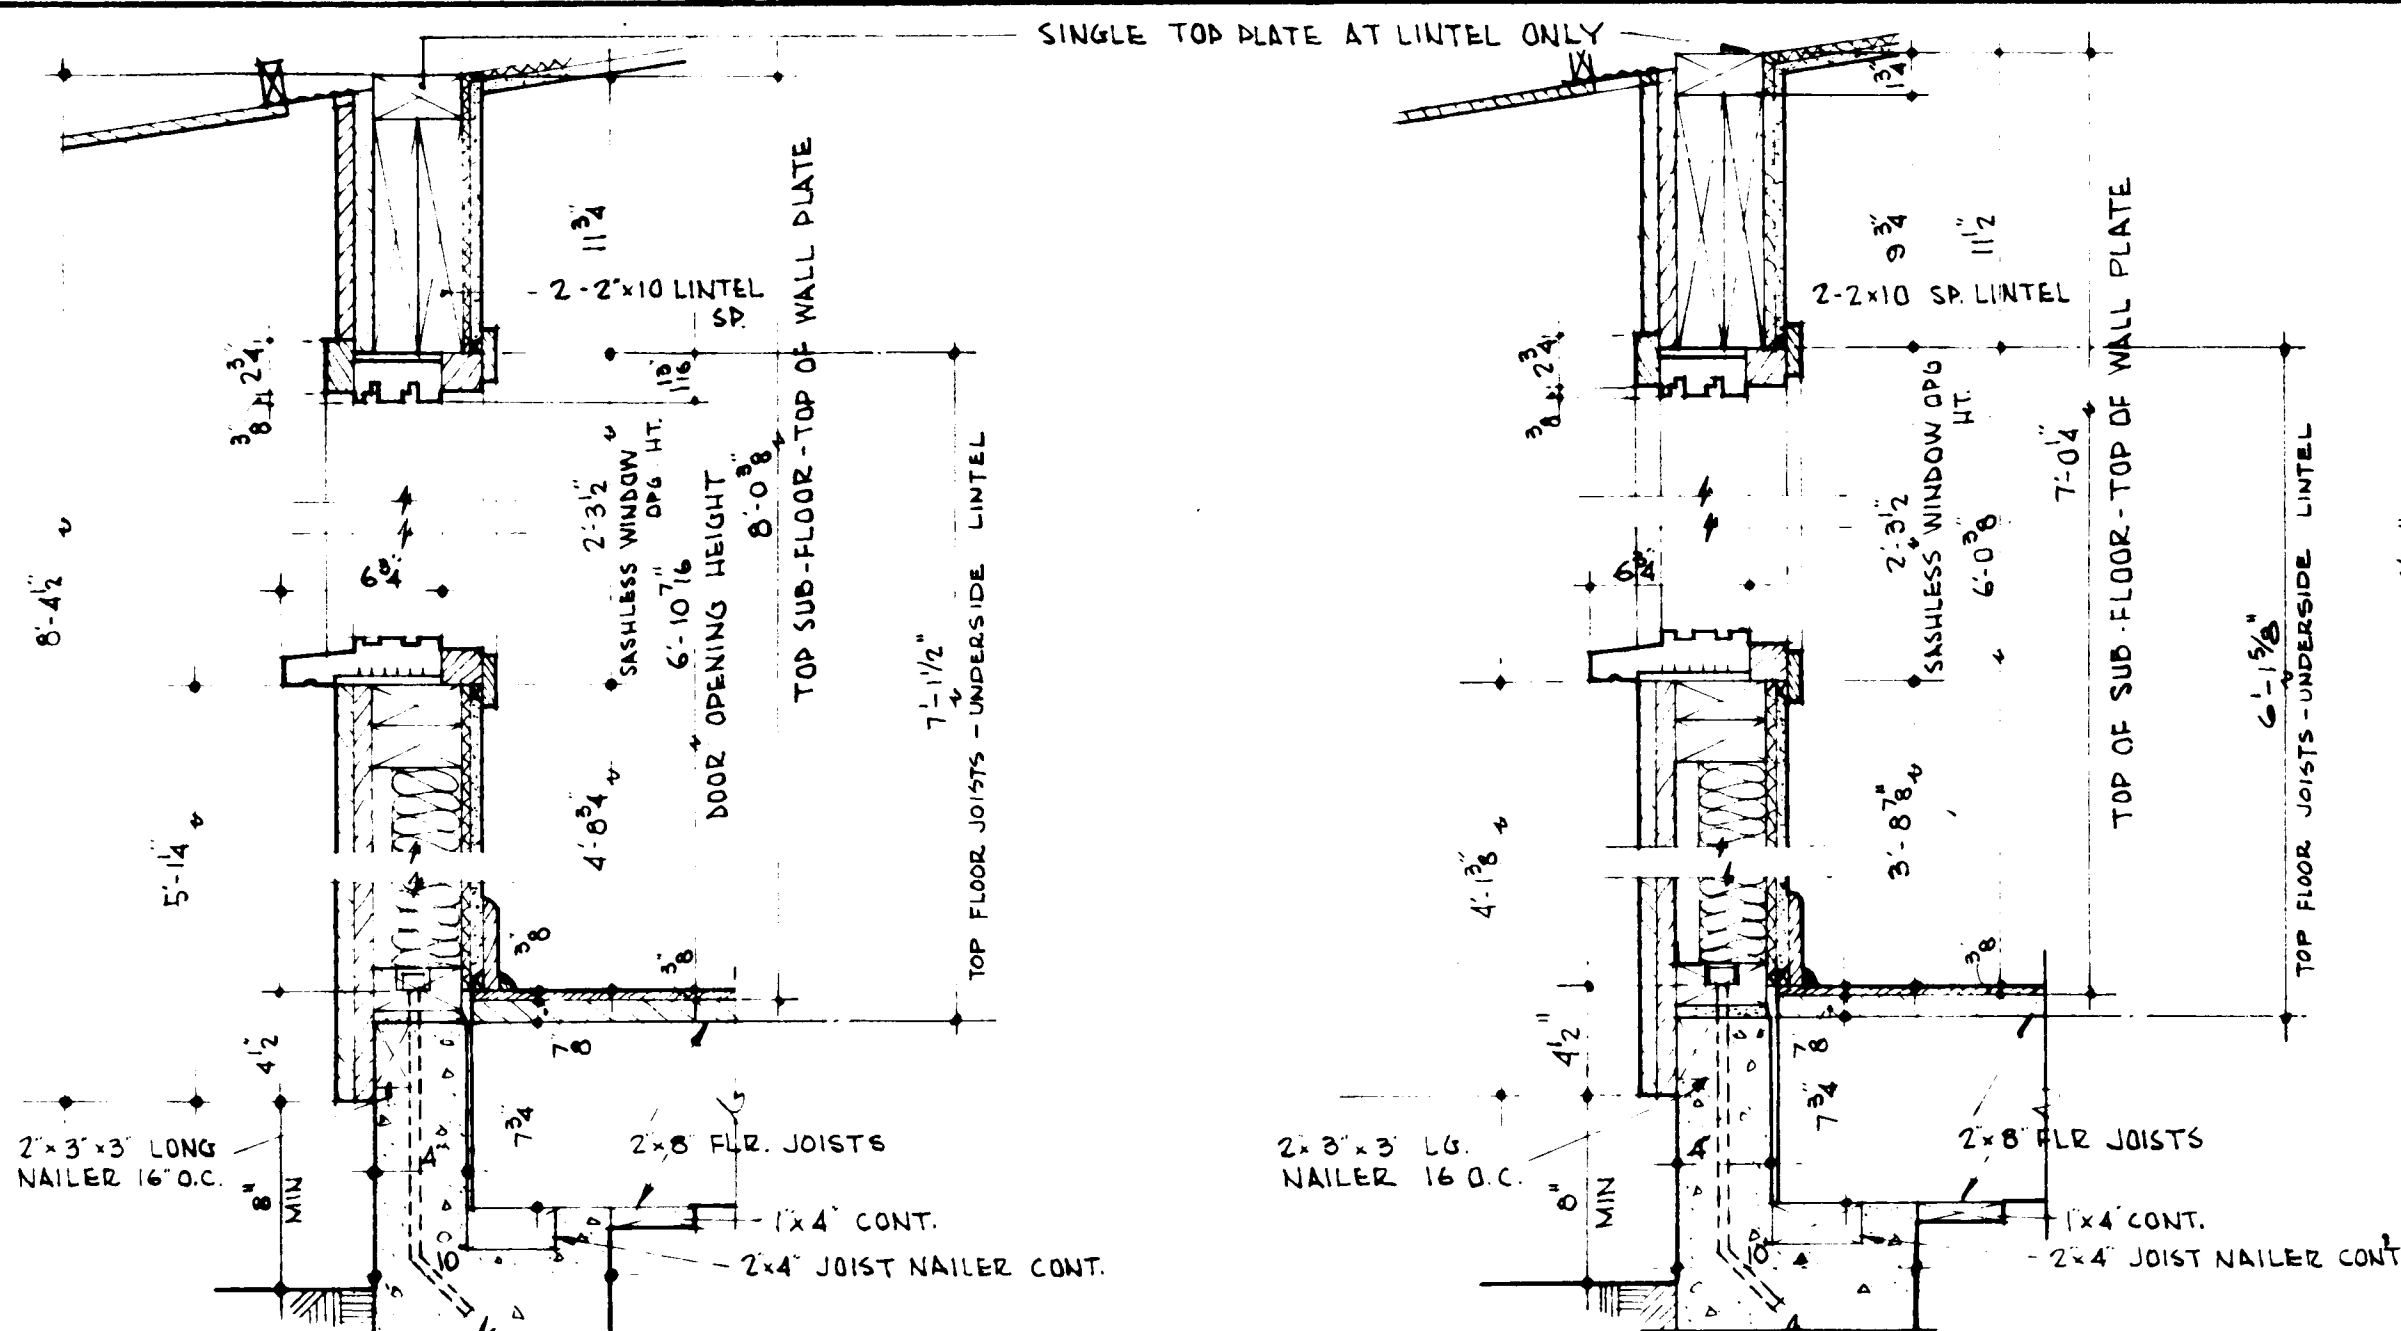

SECTION BACK BEDROOM WINDOWS

SECTION FRONT BEDROOM WINDOWS

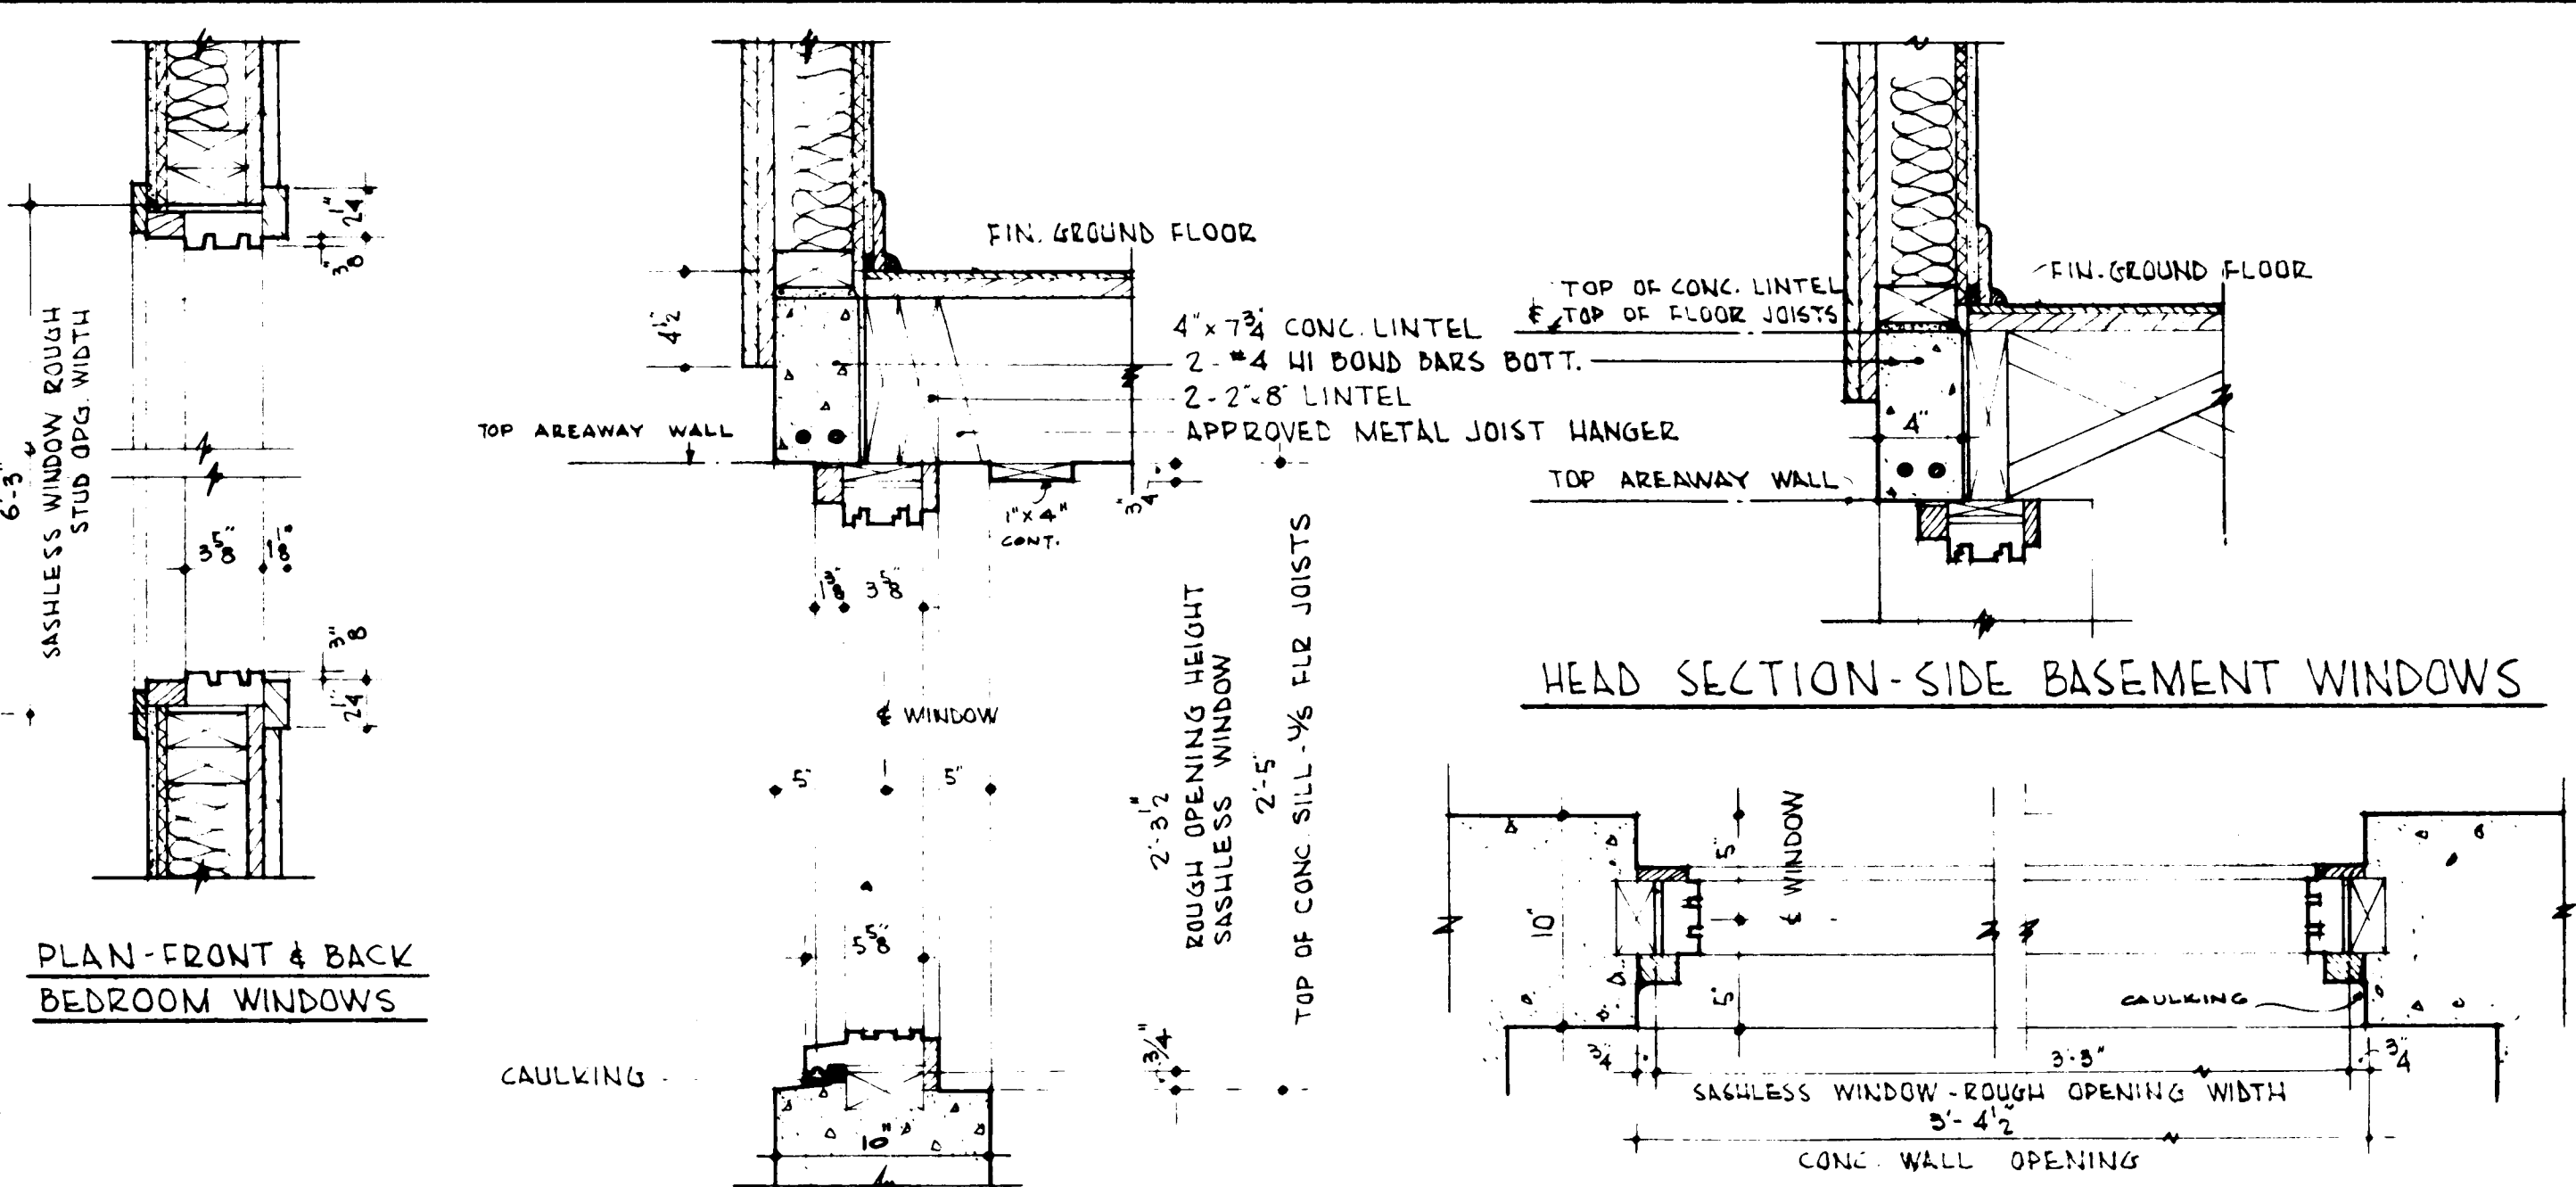

PLAN-FRONT & BACK
BEDROOM WINDOWS

SECTION - BASEMENT WINDOWS

HEAD SECTION - SIDE BASEMENT WINDOWS

PLAN - BASEMENT WINDOWS

DATE		NHA STDS. CHKD. BY		DATE		REVISIONS		BY	
EARL R DUNLOP ARCHITECT									
DATE DESIGN NO.									
SHEET NO. 815 3 of 3									
CENTRAL MORTGAGE AND HOUSING CORPORATION									