



Archived Content

Information identified as archived is provided for reference, research or recordkeeping purposes. It is not subject to the Government of Canada Web Standards and has not been altered or updated since it was archived. Some of this archived content is available only in one official language. Translation by CMHC can be requested and will be provided if demand is sufficient.

Contenu archivé

Le contenu identifié comme archivé est fourni à des fins de référence, de recherche ou de tenue des dossiers; il n'est pas assujéti aux normes Web du gouvernement du Canada. Aucune modification ou mise à jour n'y a été apportée depuis son archivage. Une partie du contenu archivé n'existe que dans une seule des langues officielles. La SCHL en fera la traduction dans l'autre langue officielle si la demande est suffisante.

MODEST HOUSE DESIGNS

Series: 1976 Semi-Detached (SD-Letter-Number)

Project #: SD-B-2 Number of Sheets (Total): 4 Without Duplicates: 2

Official Language: E

Measurement System: Imperial

File System: Hardcopy

Architect or Branch: CMHC, in-house

Year: 1976

Project Description: SD-B-2

2 Storey Semi-Detached with Carport

936 ft²

Number of Storeys: 2

Type: Semi-detached, i.e., side by side

Occupancy: Single family unit in multi-unit complex

Number of Bedrooms: 3

Finished Area

(Per Unit): 936 ft²

Finished Area

(Building Total): 1872 ft² (Approximate)

Drawings:

Scale:

1. Plans; Section; Detail Wall Section; Elevations; Kitchen Elevs. As Noted
2. Duplicate--Page 1 As Noted
3. Site Plan; Section; Exterior Perspective
4. Page 3--Original

Basement: Yes--unfinished

Foundation: poured concrete

Comments: Laundry and storage

Fireplace? no Comments:

Car Accommodation: carport attached

Cladding:

Primary Exterior Cladding: Horizontal siding, unspecified

Specifications:

Secondary Exterior Cladding: Vertical wood siding

Specifications: Carport wall and in gable ends

Other Cladding: N/A




Roofing: Asphalt shingles

Roof Shape: Gable



Comments:

Special Features: N/A


Comments:

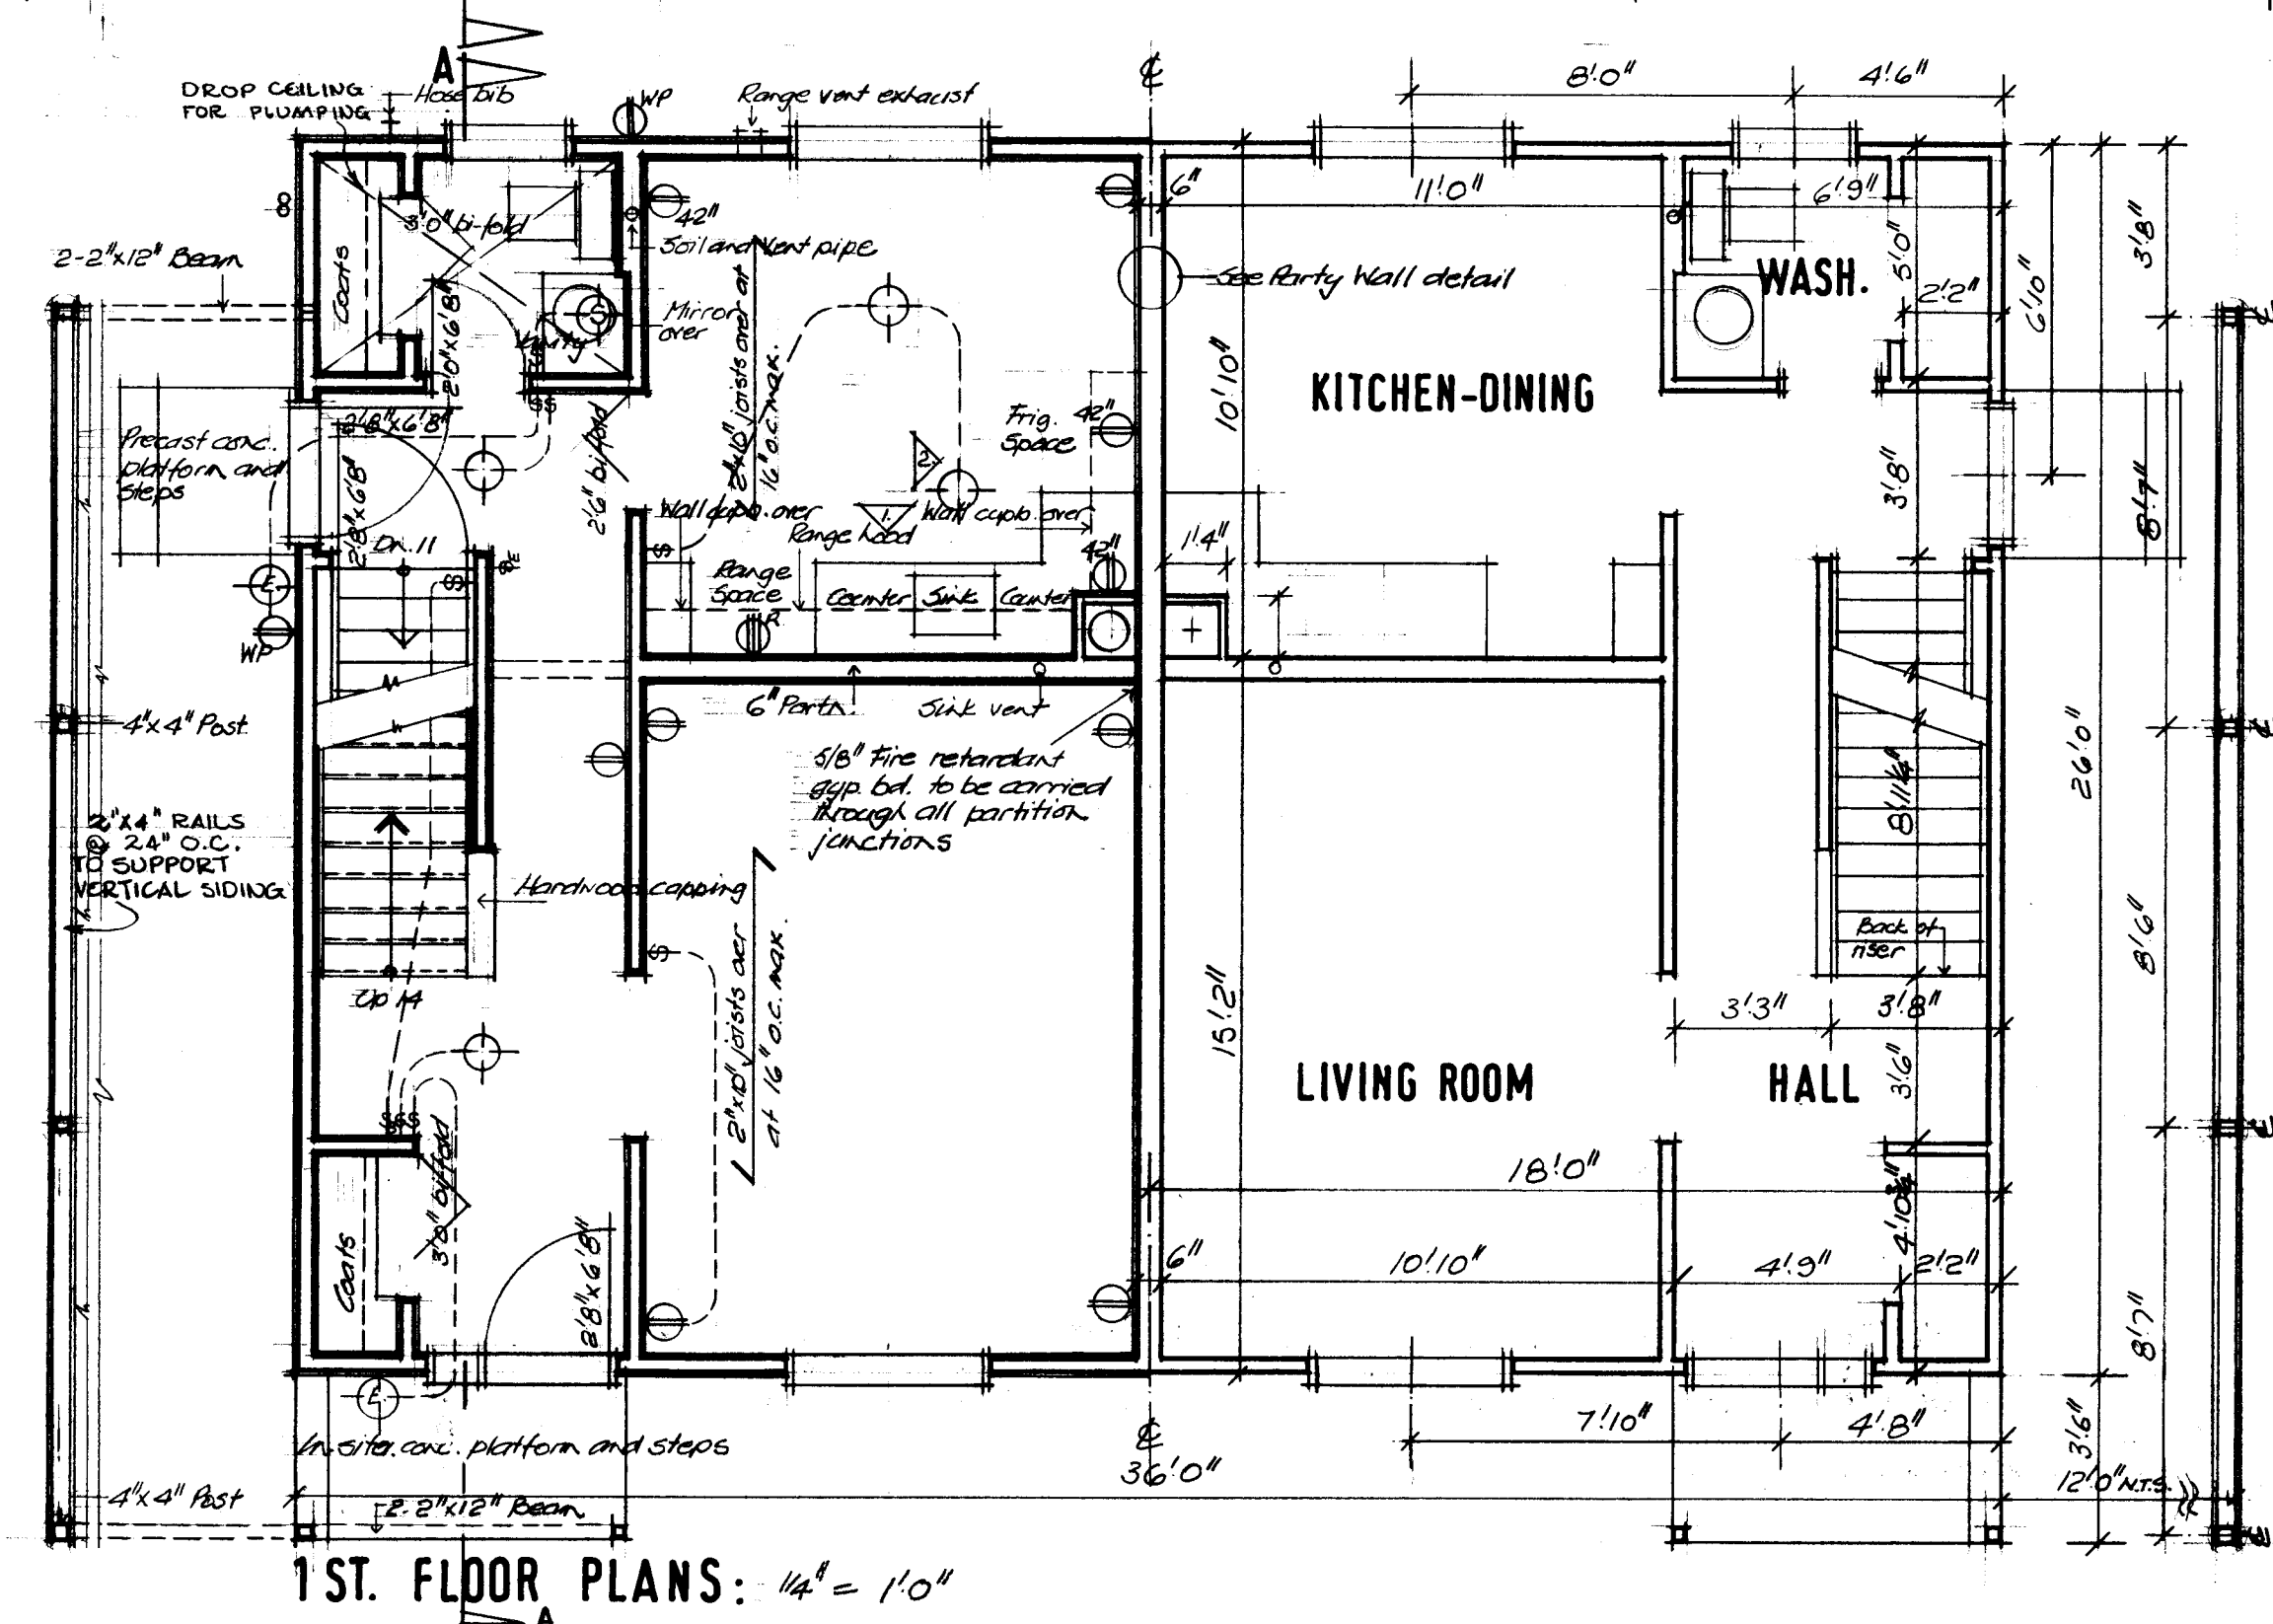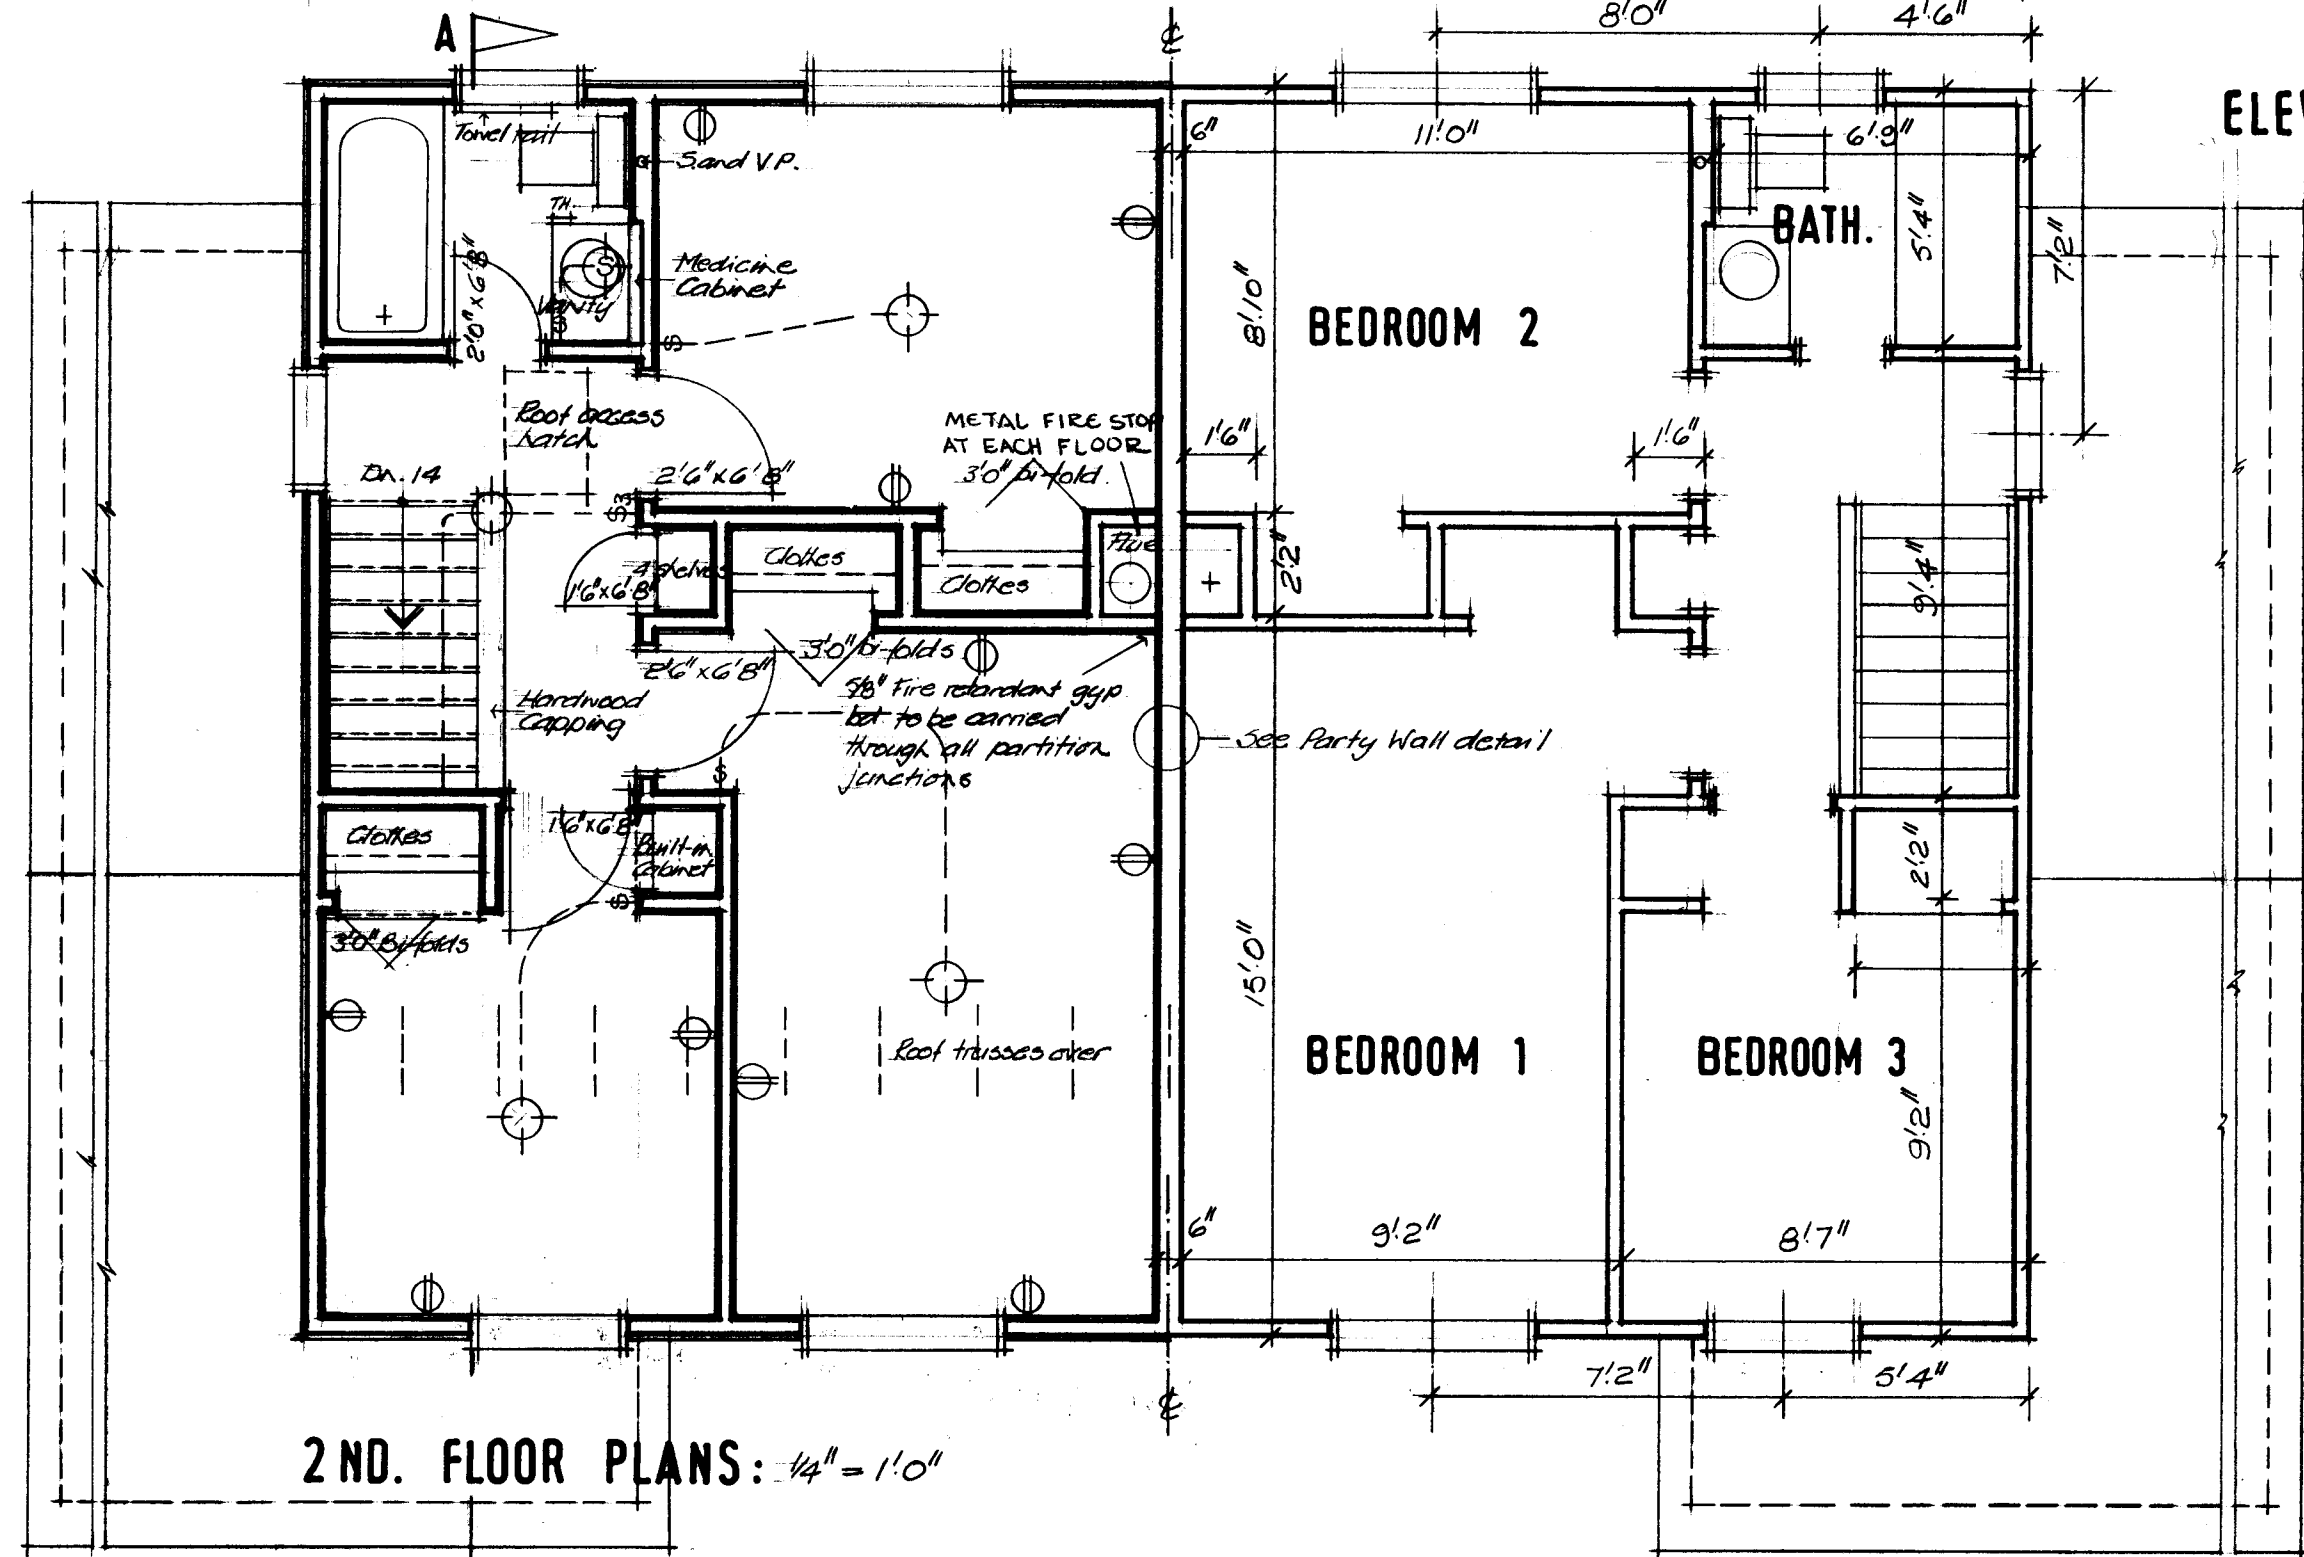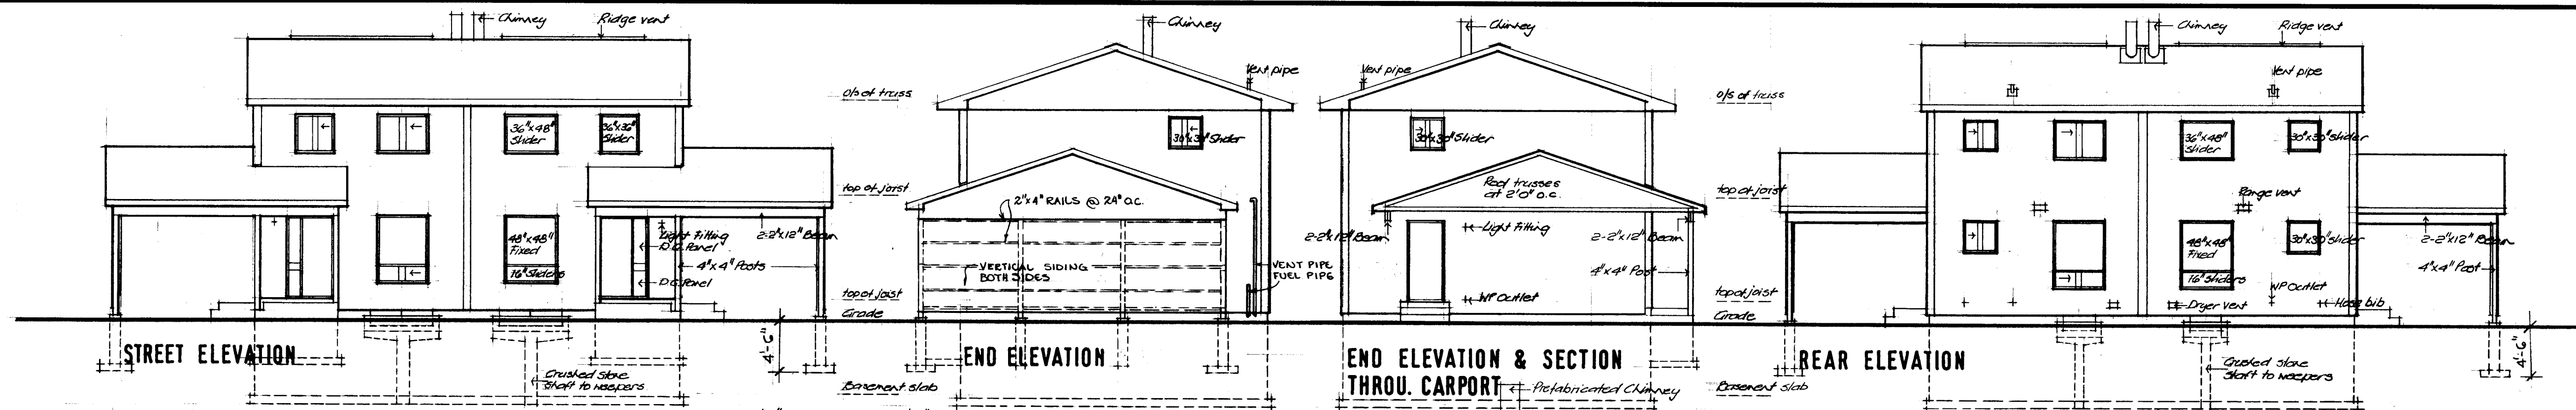

ELEVATIONS: 1/8" = 1'0"

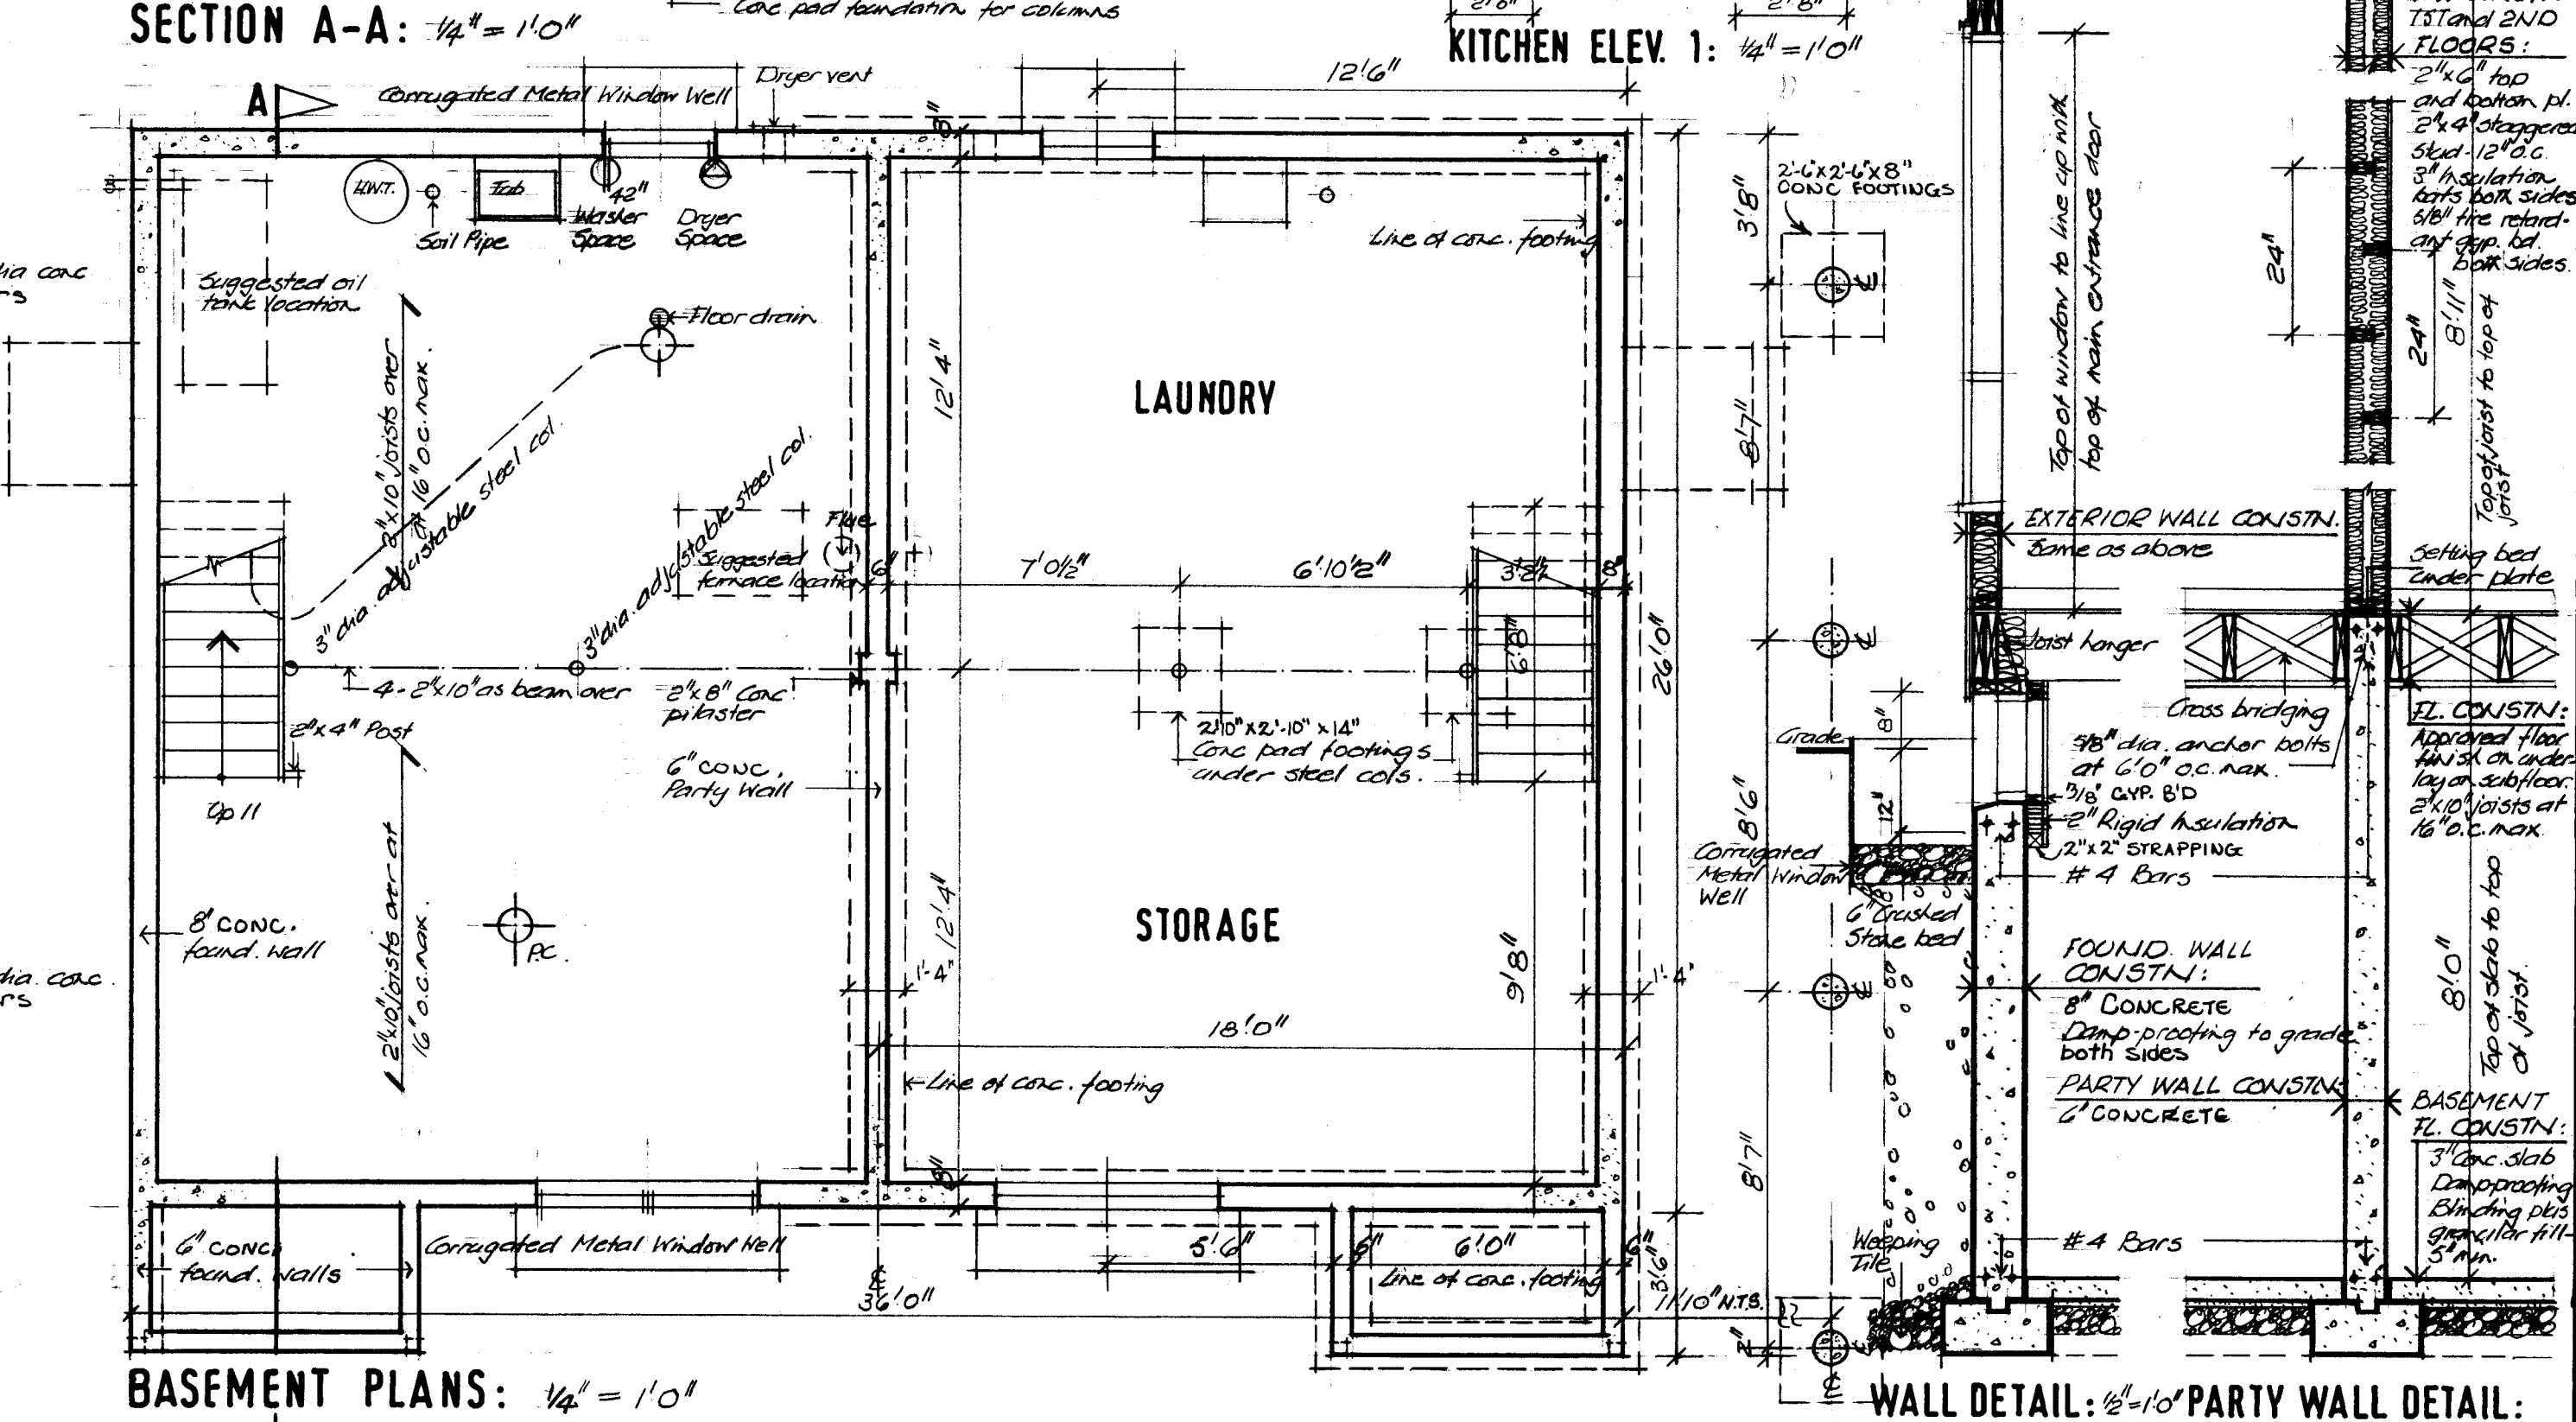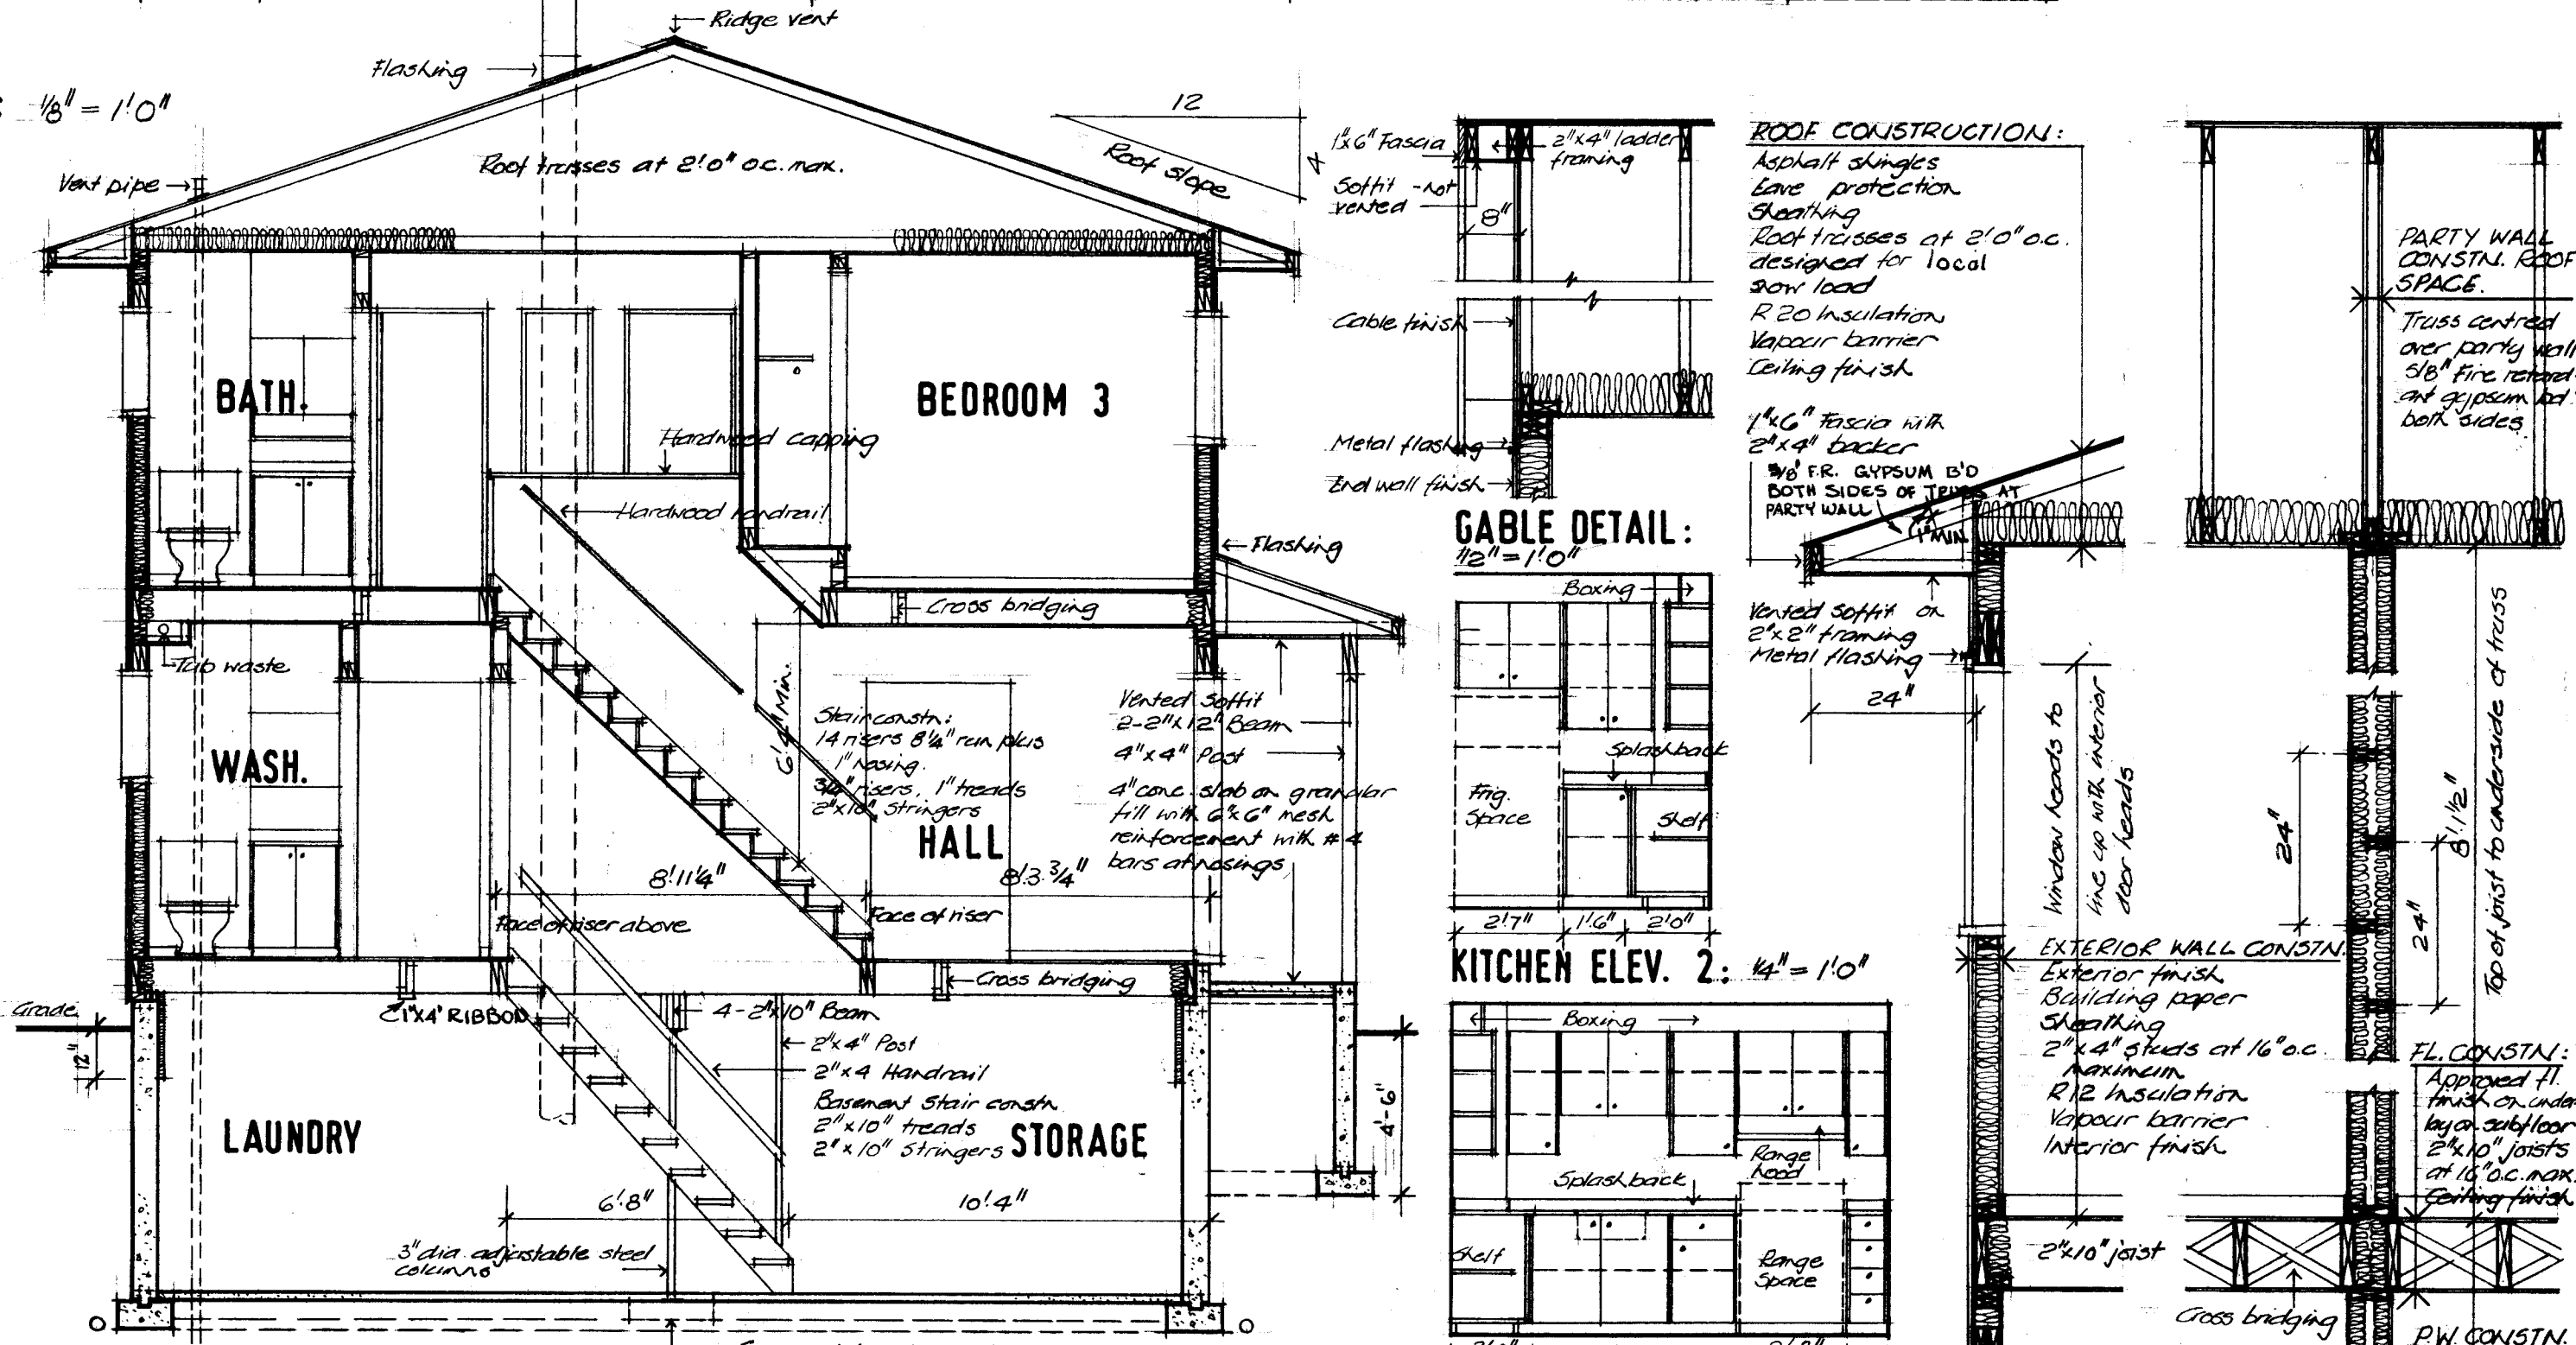

- GENERAL NOTES**
- ALL FOOTINGS AND FOUNDATIONS SHALL REST ON UNDISTURBED SOIL OR ROCK. FOOTINGS AND FOUNDATIONS MAY HAVE TO BE INCREASED TO SUIT EXISTING LOCAL SOIL CONDITIONS.
 - DOUBLE JOISTS REQUIRED UNDER PARTITIONS RUNNING PARALLEL TO THE FLOOR JOISTS MAY BE BLOCKED APART 8" AT 4'-0" O.C. TO PERMIT THE PASSAGE OF HEATING DUCTS ETC.
 - THE POSITION AND NUMBER OF ELECTRICAL OUTLETS MAY BE RELOCATED BUT MUST IN ALL CASES MEET THE MINIMUM REQUIREMENTS OF THE RESIDENTIAL STANDARDS AND COMPLY WITH LOCAL CODES.
 - PROVIDE A ROD AND AT LEAST ONE SHELF IN ALL COAT AND CLOTHES CLOSETS.
 - ALL FLOOR JOISTS ARE DESIGNED TO NO. 1 GRADE SPRUCE. ANY CHANGE OR SUBSTITUTION MUST BE APPROVED BY AUTHORITY HAVING JURISDICTION.
 - ALL CONSTRUCTION MUST COMPLY WITH THE RESIDENTIAL STANDARDS CURRENT AT THE TIME OF CONSTRUCTION AND ANY APPLICABLE LOCAL CODES.
 - THIS DRAWING IS INTENDED AS A GUIDE ONLY. THE FINAL CHOICE AND USE OF MATERIALS, AND METHODS AND DETAILS OF CONSTRUCTION, IS THE RESPONSIBILITY OF THE USER.

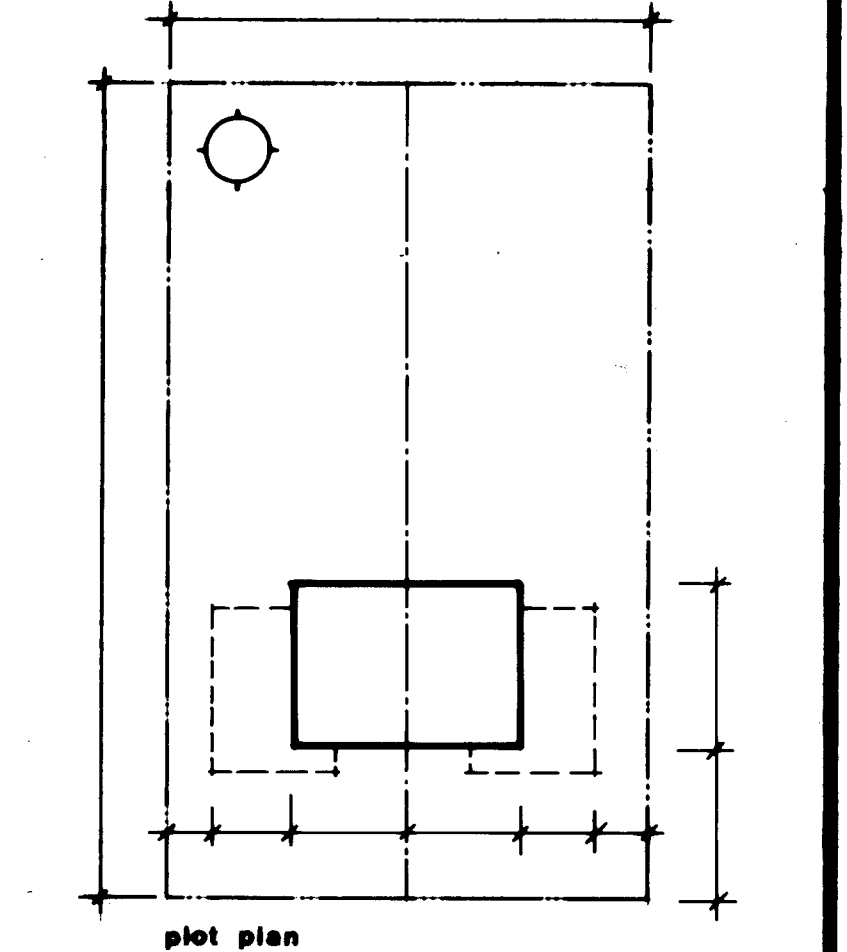

CMHC SCHL
Central Mortgage and Housing Corporation Société centrale d'hypothèques et de logement




designer
C.M.H.C.

design no.
SD-8-2




scale
as shown

date
May 1976

drawing no.
1 of 1

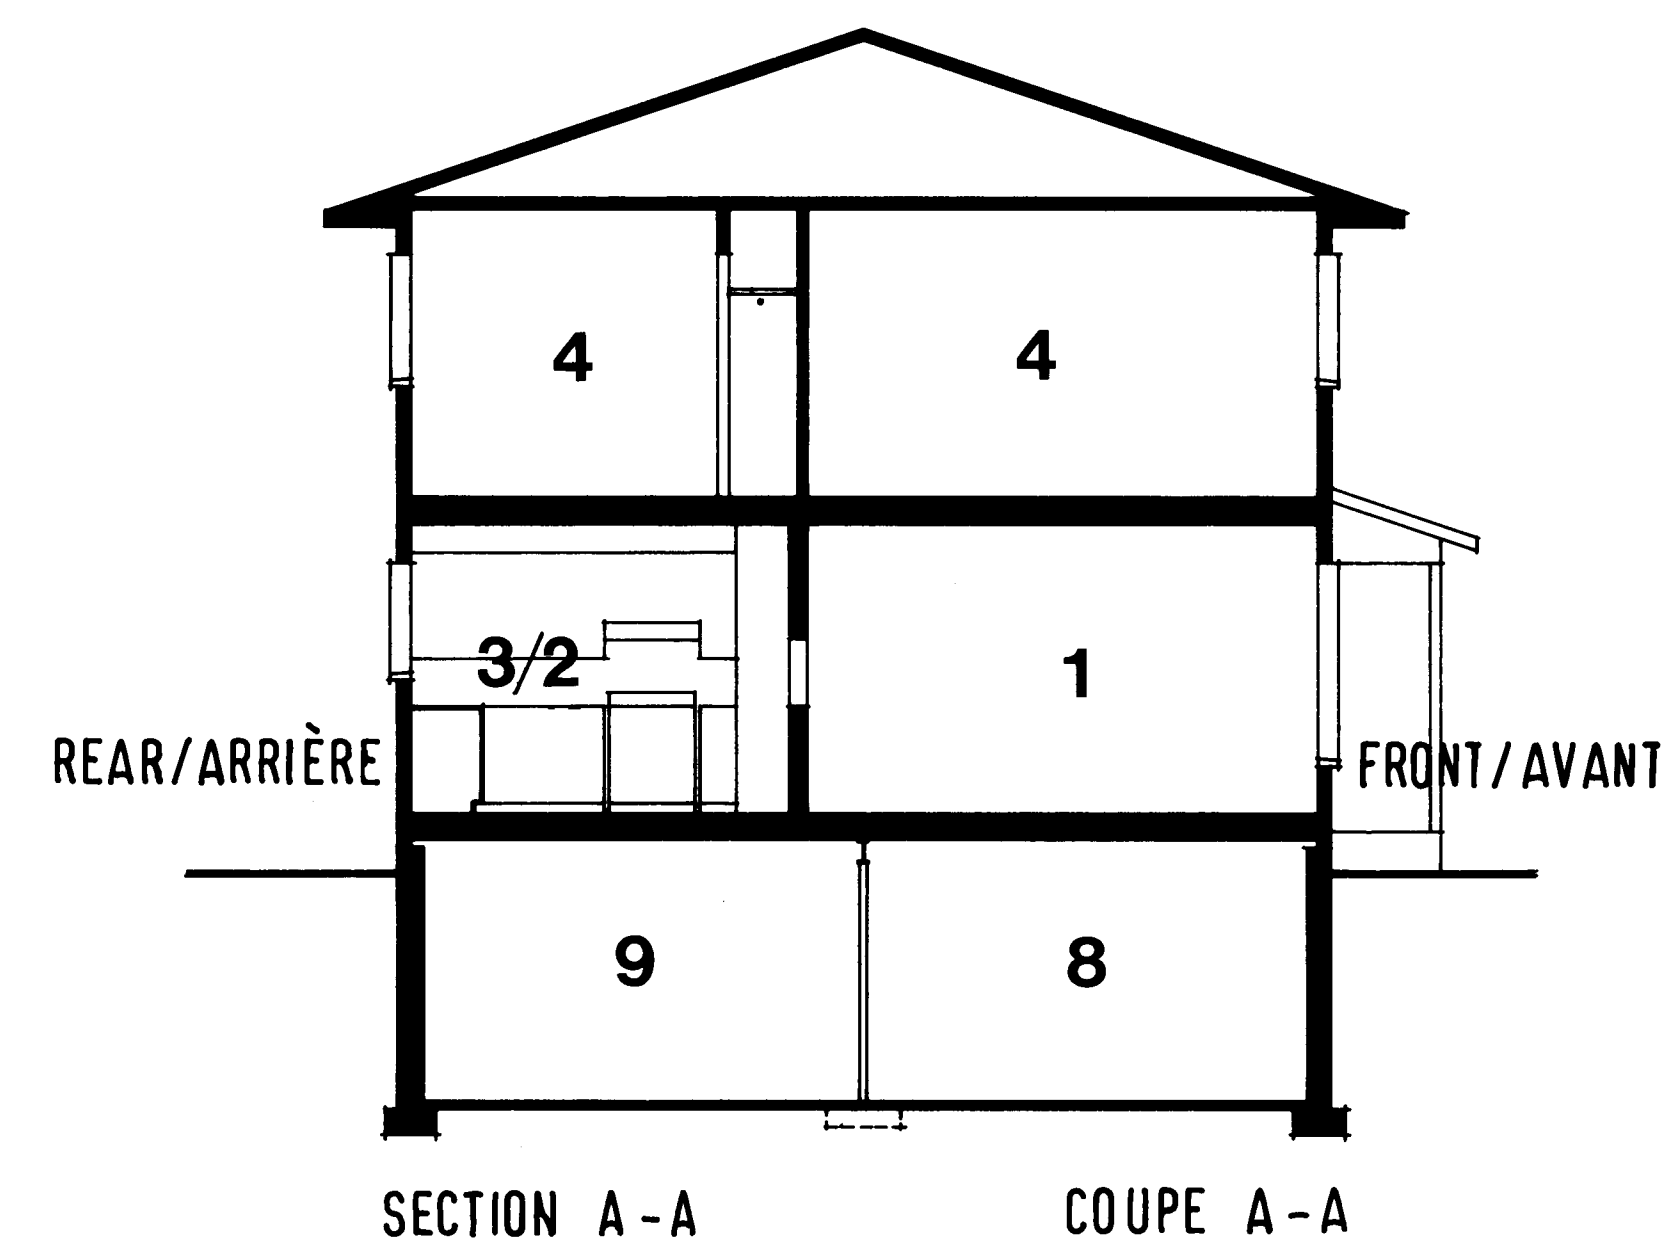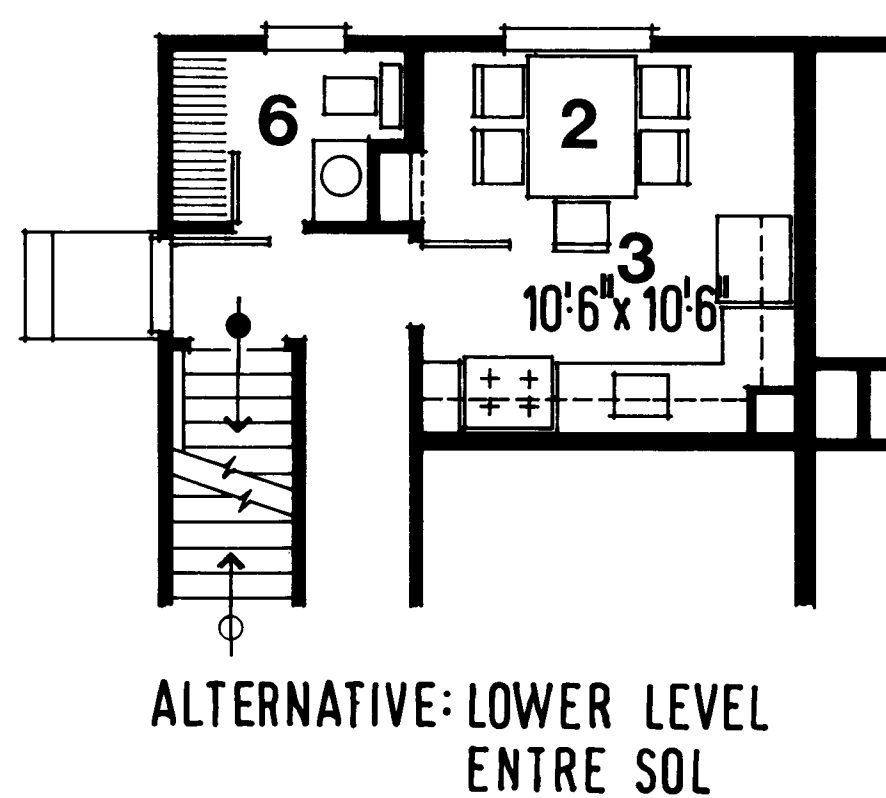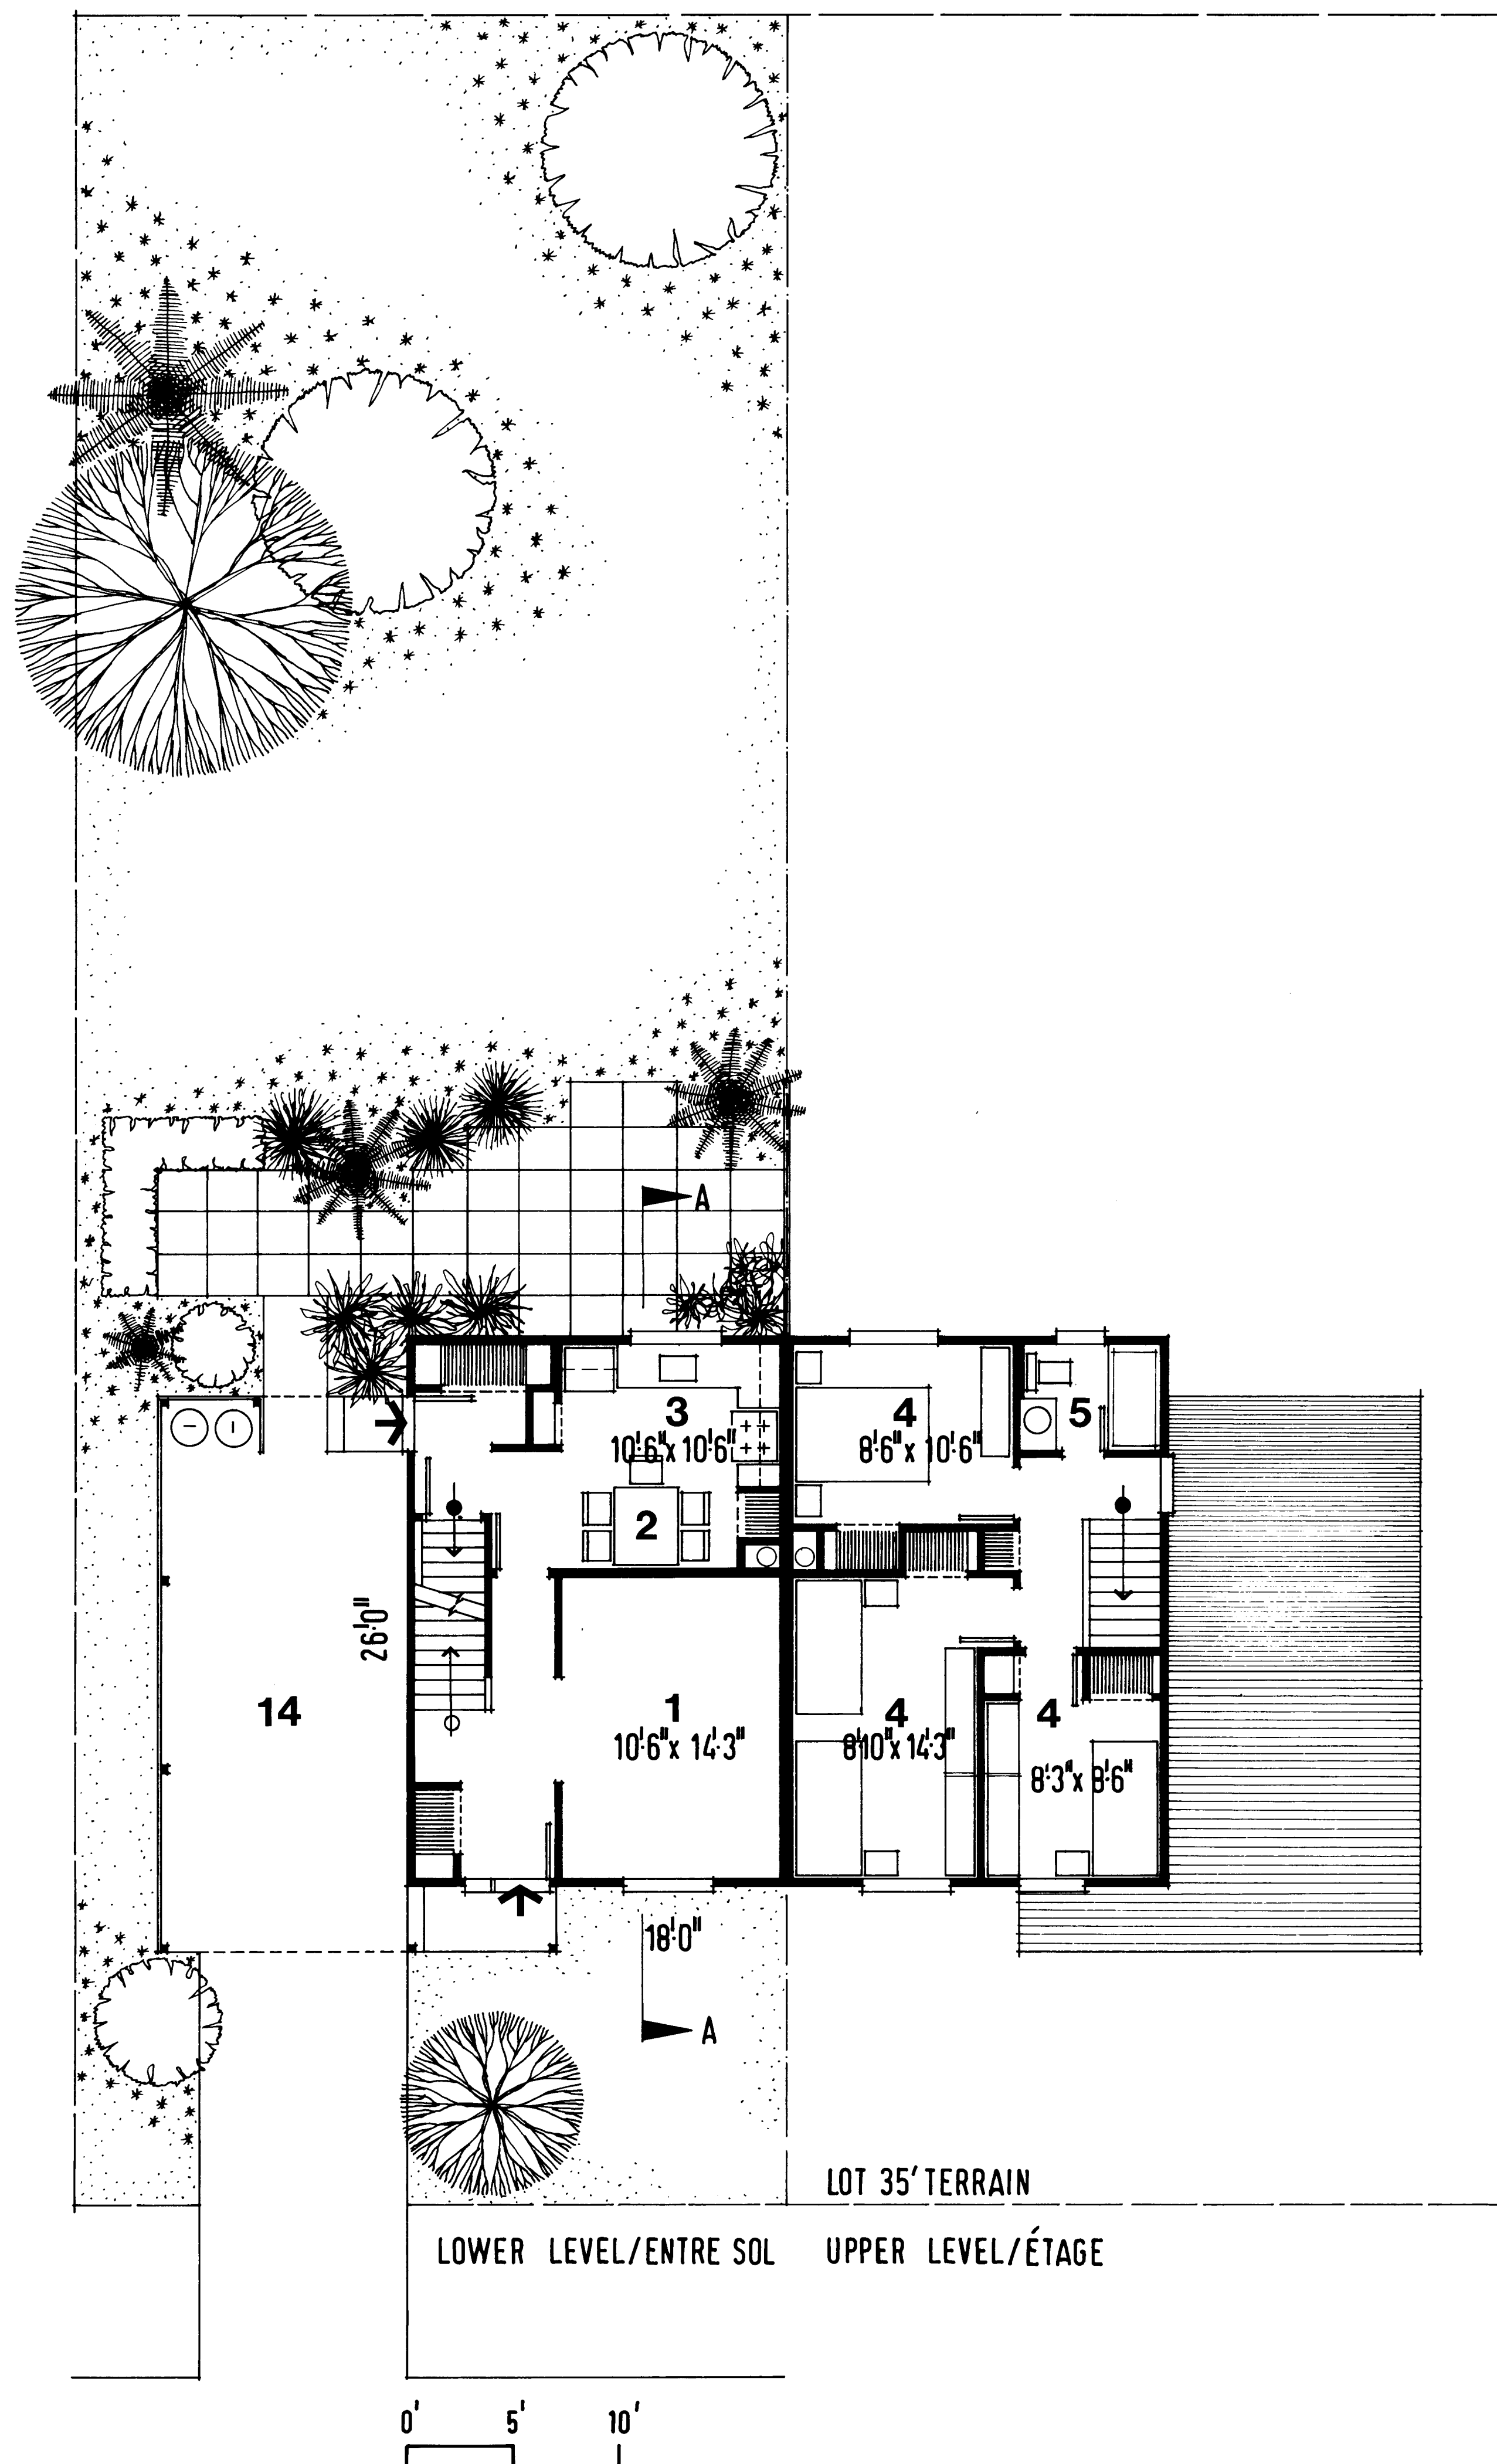

DESIGN/MODÈLE **SD B-2**

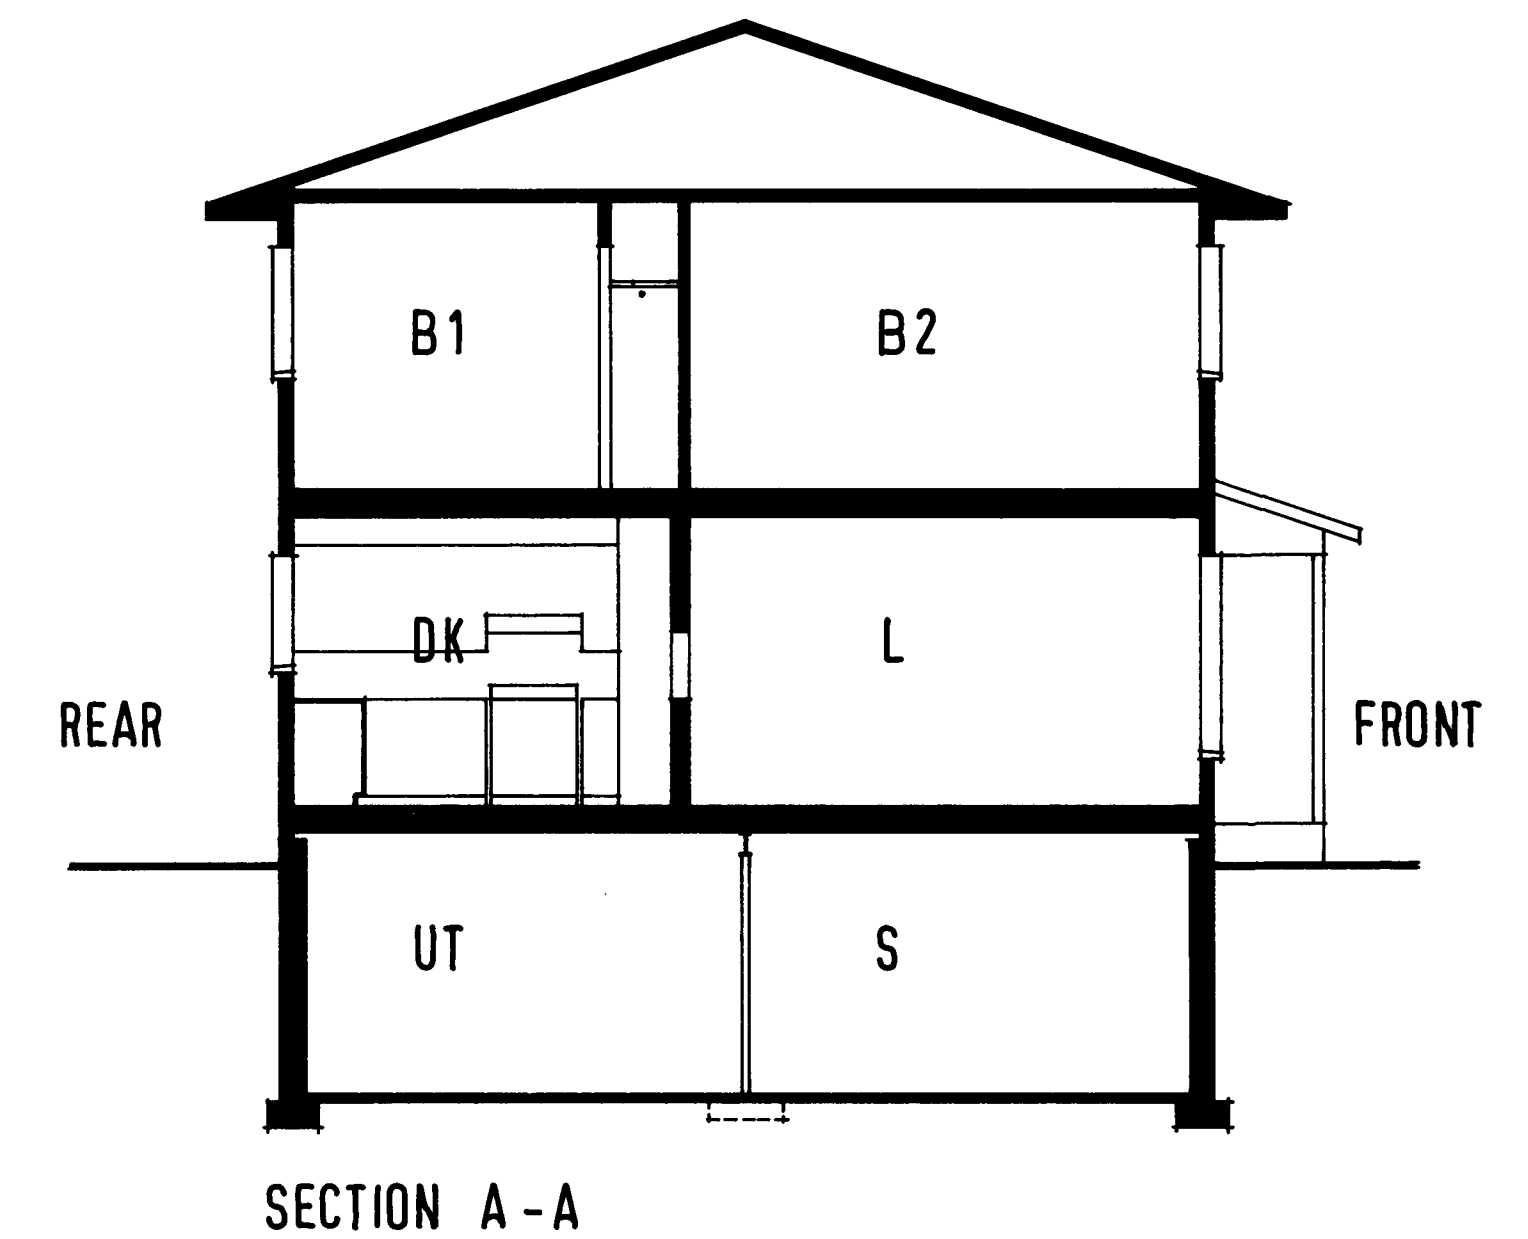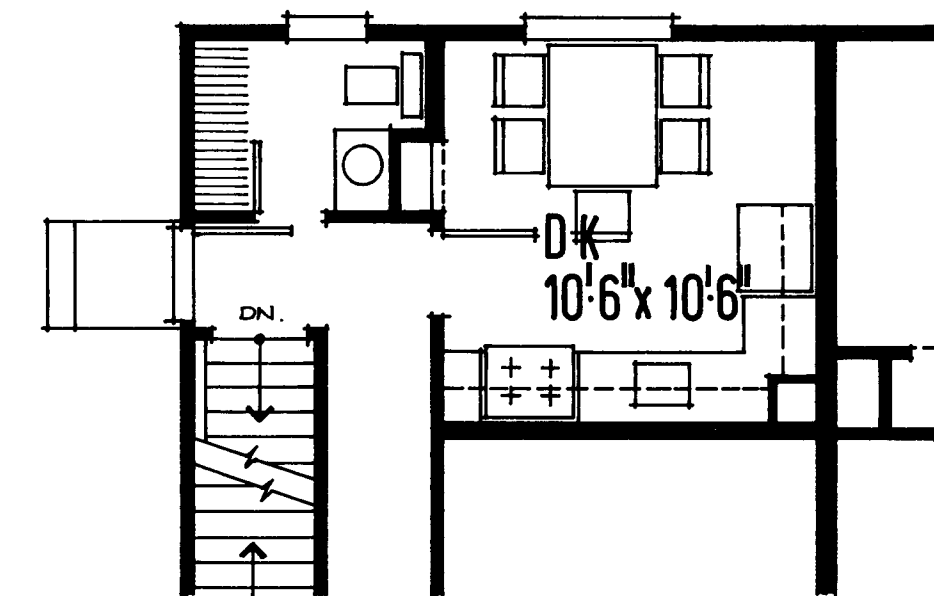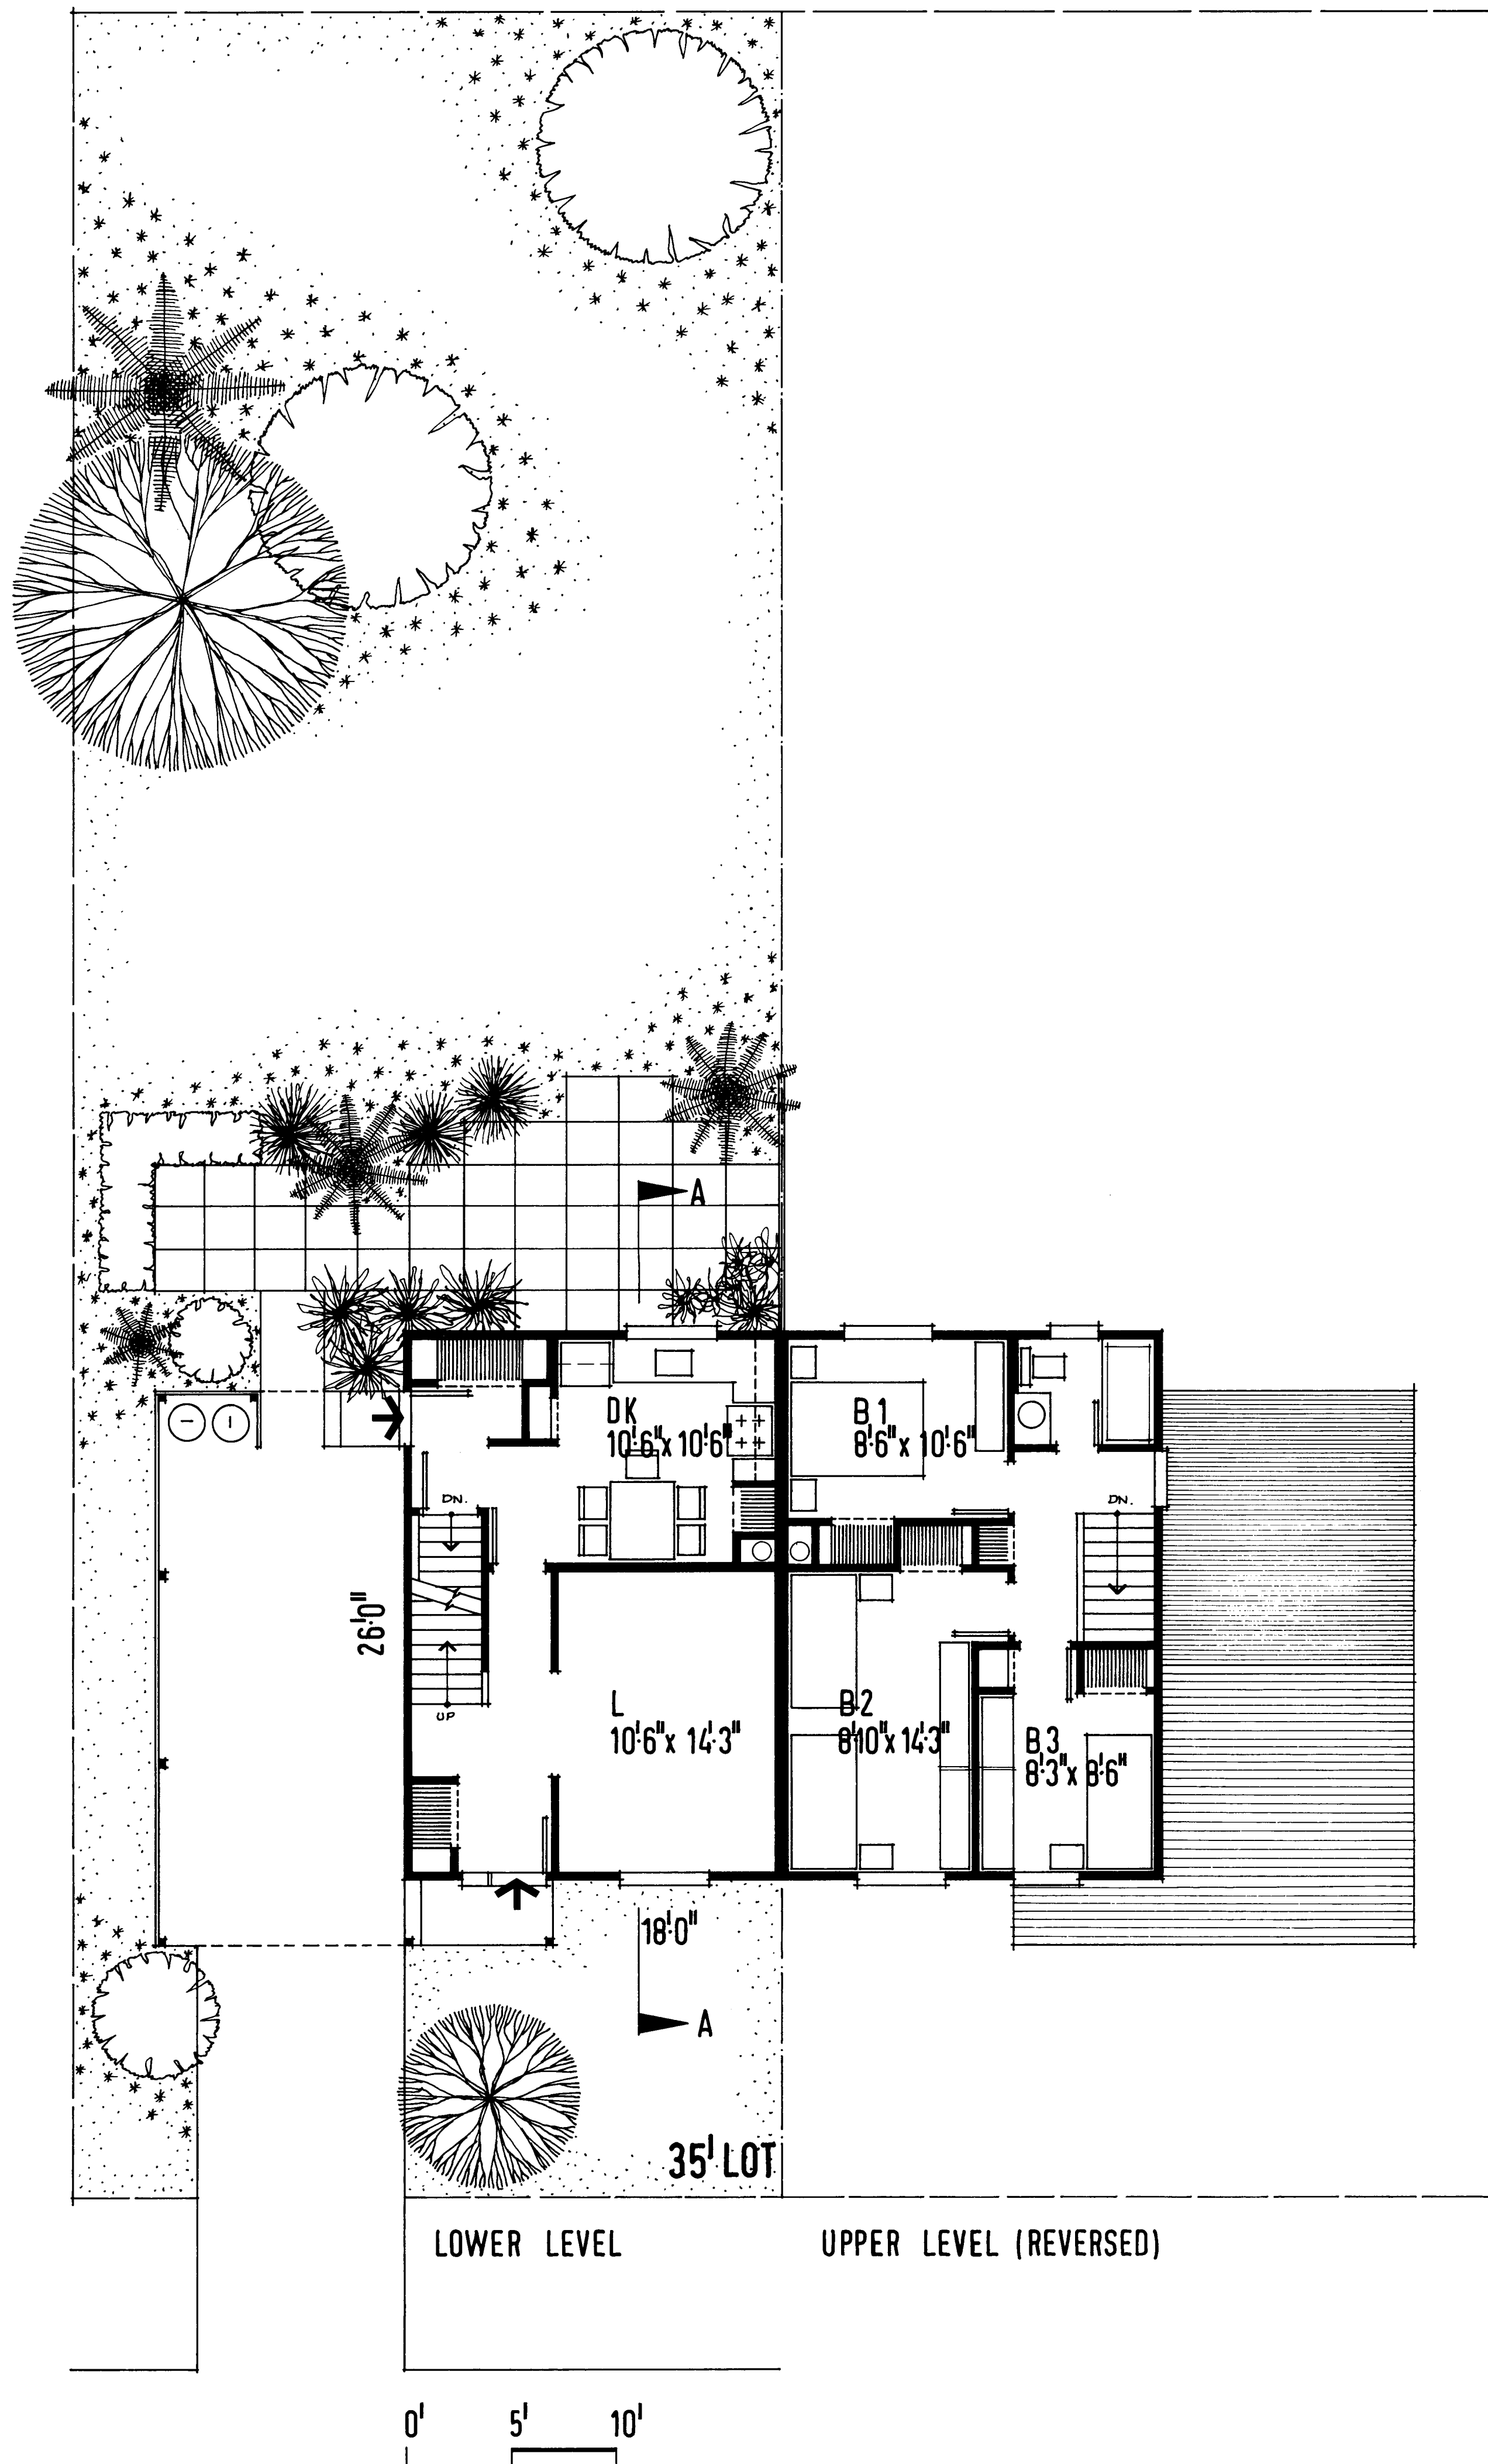

SEMI-DETACHED TWO STOREY
CMHC

SD-B-2

