




Archived Content

Information identified as archived is provided for reference, research or recordkeeping purposes. It is not subject to the Government of Canada Web Standards and has not been altered or updated since it was archived. Some of this archived content is available only in one official language. Translation by CMHC can be requested and will be provided if demand is sufficient.

Contenu archivé

Le contenu identifié comme archivé est fourni à des fins de référence, de recherche ou de tenue des dossiers; il n'est pas assujetti aux normes Web du gouvernement du Canada. Aucune modification ou mise à jour n'y a été apportée depuis son archivage. Une partie du contenu archivé n'existe que dans une seule des langues officielles. La SCHL en fera la traduction dans l'autre langue officielle si la demande est suffisante.

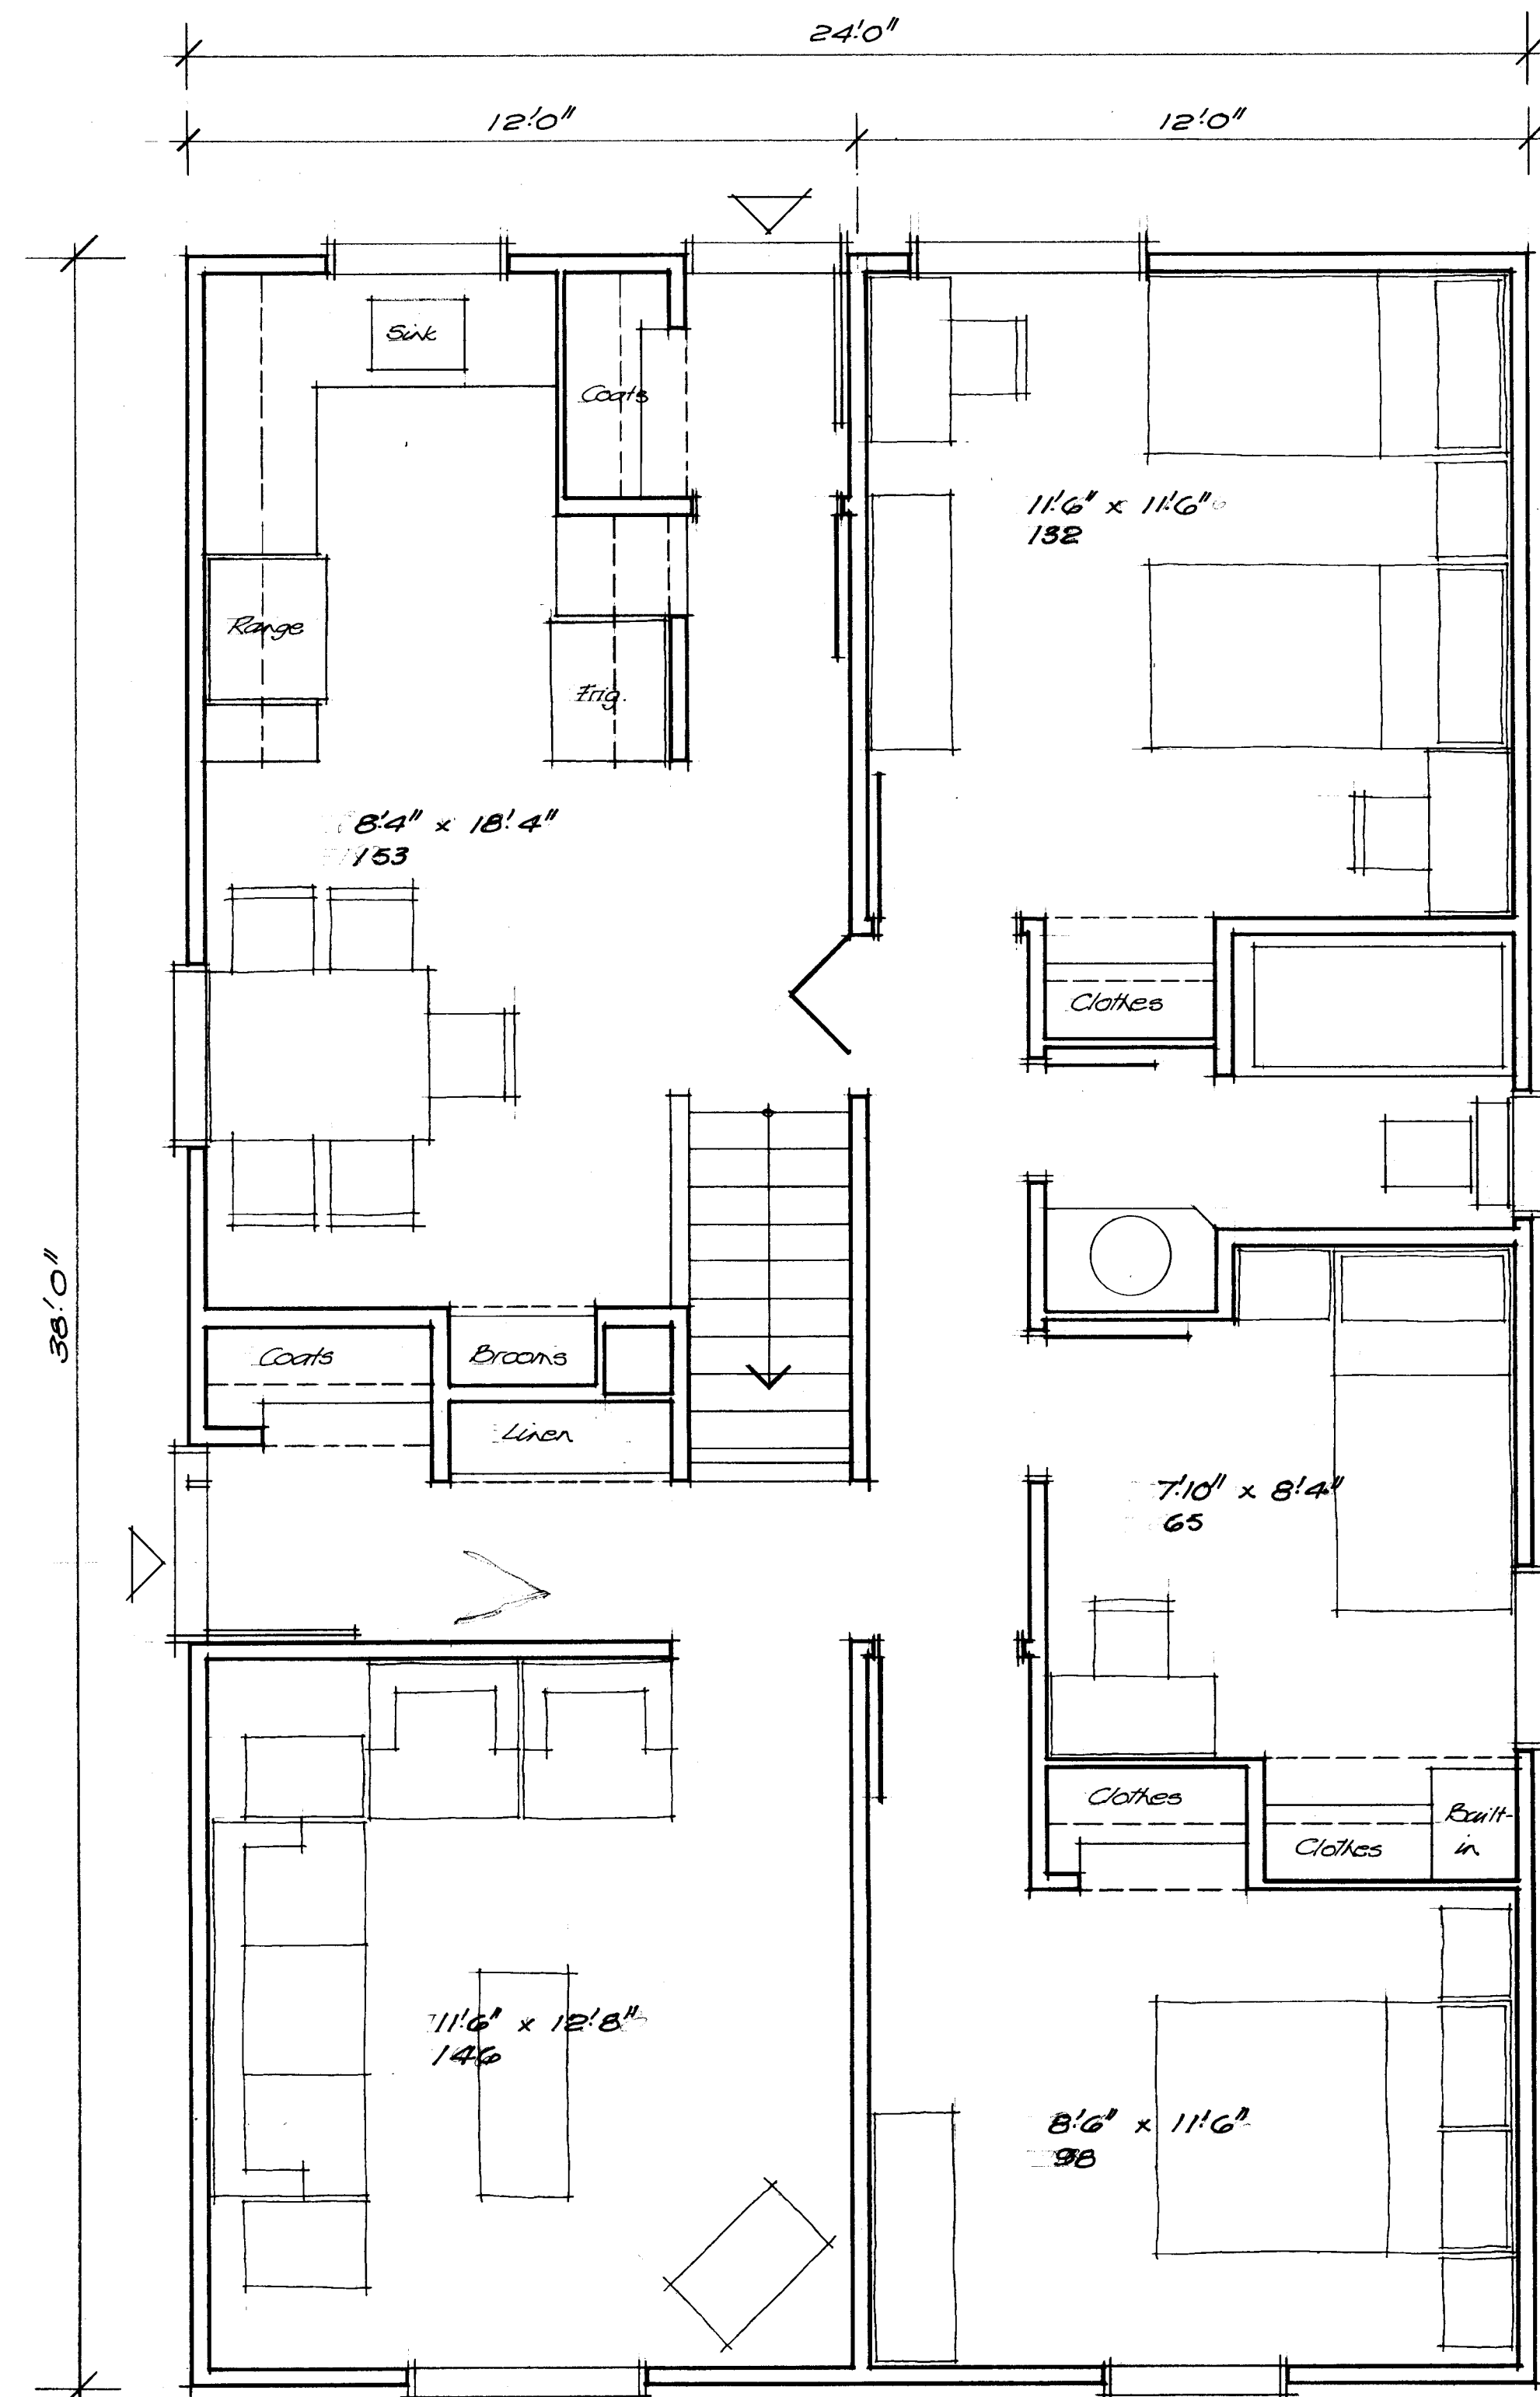

FLOOR PLAN.

A-2: 3-BEDROOM 5-PERSON BUNGALOW.

24 x 38 : 912 s.f.
 Separate Living Room to front - Dining/Kitchen to rear and side.
 Centre spine wall suitable for prefabrication.
 Sited end on on 40 ft. lot - front entry at side.
 Direct front entry - lobby to rear entry.

The contractor must verify all dimensions and inform the Corporation in writing of any discrepancies before starting the job

Notes and Revisions

CMHC
 Architectural and Planning Division
 David Crinion Chief Architect and Planner

Office	
Drawn	Checked
Approved	Scale

Project
Mod. Hse. Design

Sheet
 A-2 (Rev.)
 Gross LFA: 912
 Circulation: 12%

CMHC Job No.	Consultant Job No.	
Building Type	Date	Drawing

415