



Archived Content

Information identified as archived is provided for reference, research or recordkeeping purposes. It is not subject to the Government of Canada Web Standards and has not been altered or updated since it was archived. Some of this archived content is available only in one official language. Translation by CMHC can be requested and will be provided if demand is sufficient.

Contenu archivé

Le contenu identifié comme archivé est fourni à des fins de référence, de recherche ou de tenue des dossiers; il n'est pas assujéti aux normes Web du gouvernement du Canada. Aucune modification ou mise à jour n'y a été apportée depuis son archivage. Une partie du contenu archivé n'existe que dans une seule des langues officielles. La SCHL en fera la traduction dans l'autre langue officielle si la demande est suffisante.

MODEST HOUSE DESIGNS

Series: 1977 (1.__, includes 1. __ M)

Project #: 1.01 Number of Sheets (Total): 6 Without Duplicates: 5
Number of Versions: 4 Sheets Per Version: 1

Official Language: Both languages
Measurement System: Both systems
File System: Hardcopy

Architect or Branch: CMHC, in-house
Year: 1977

Project Description: 1.01 and 1.01M
2 Bedroom Bungalow

Number of Storeys: 1, Bungalow
Type: Single detached
Occupancy: Single family
Number of Bedrooms: 2
Finished Area
(Per Unit): / ()
Finished Area
(Building Total): 816 ft²/77.25 m² (Approximate)

Drawings:

Scale:

- | | |
|--|----------|
| 1. Plans; Sections and Details; Elevations-1977/Originals/Imperial | As Noted |
| 2. Duplicate--1977/Originals/Imperial | As Noted |
| 3. Redrafted, 1978/Metric | As Noted |
| 4. French-1977/Originals/Imperial | As Noted |
| 5. French-1978/Redraft/Metric | As Noted |
| 6. Exterior Perspective | |

Basement: Yes--unfinished
Foundation: poured concrete
Comments: Laundry tubs located

Fireplace? no Comments:

Car Accommodation: no car accommodation

Cladding:


Primary Exterior Cladding: Unspecified
Specifications:

Secondary Exterior Cladding: N/A
Specifications:


Other Cladding: N/A

Roofing: Asphalt shingles
Roof Shape: Gable
Comments:


Special Features: N/A
Comments:

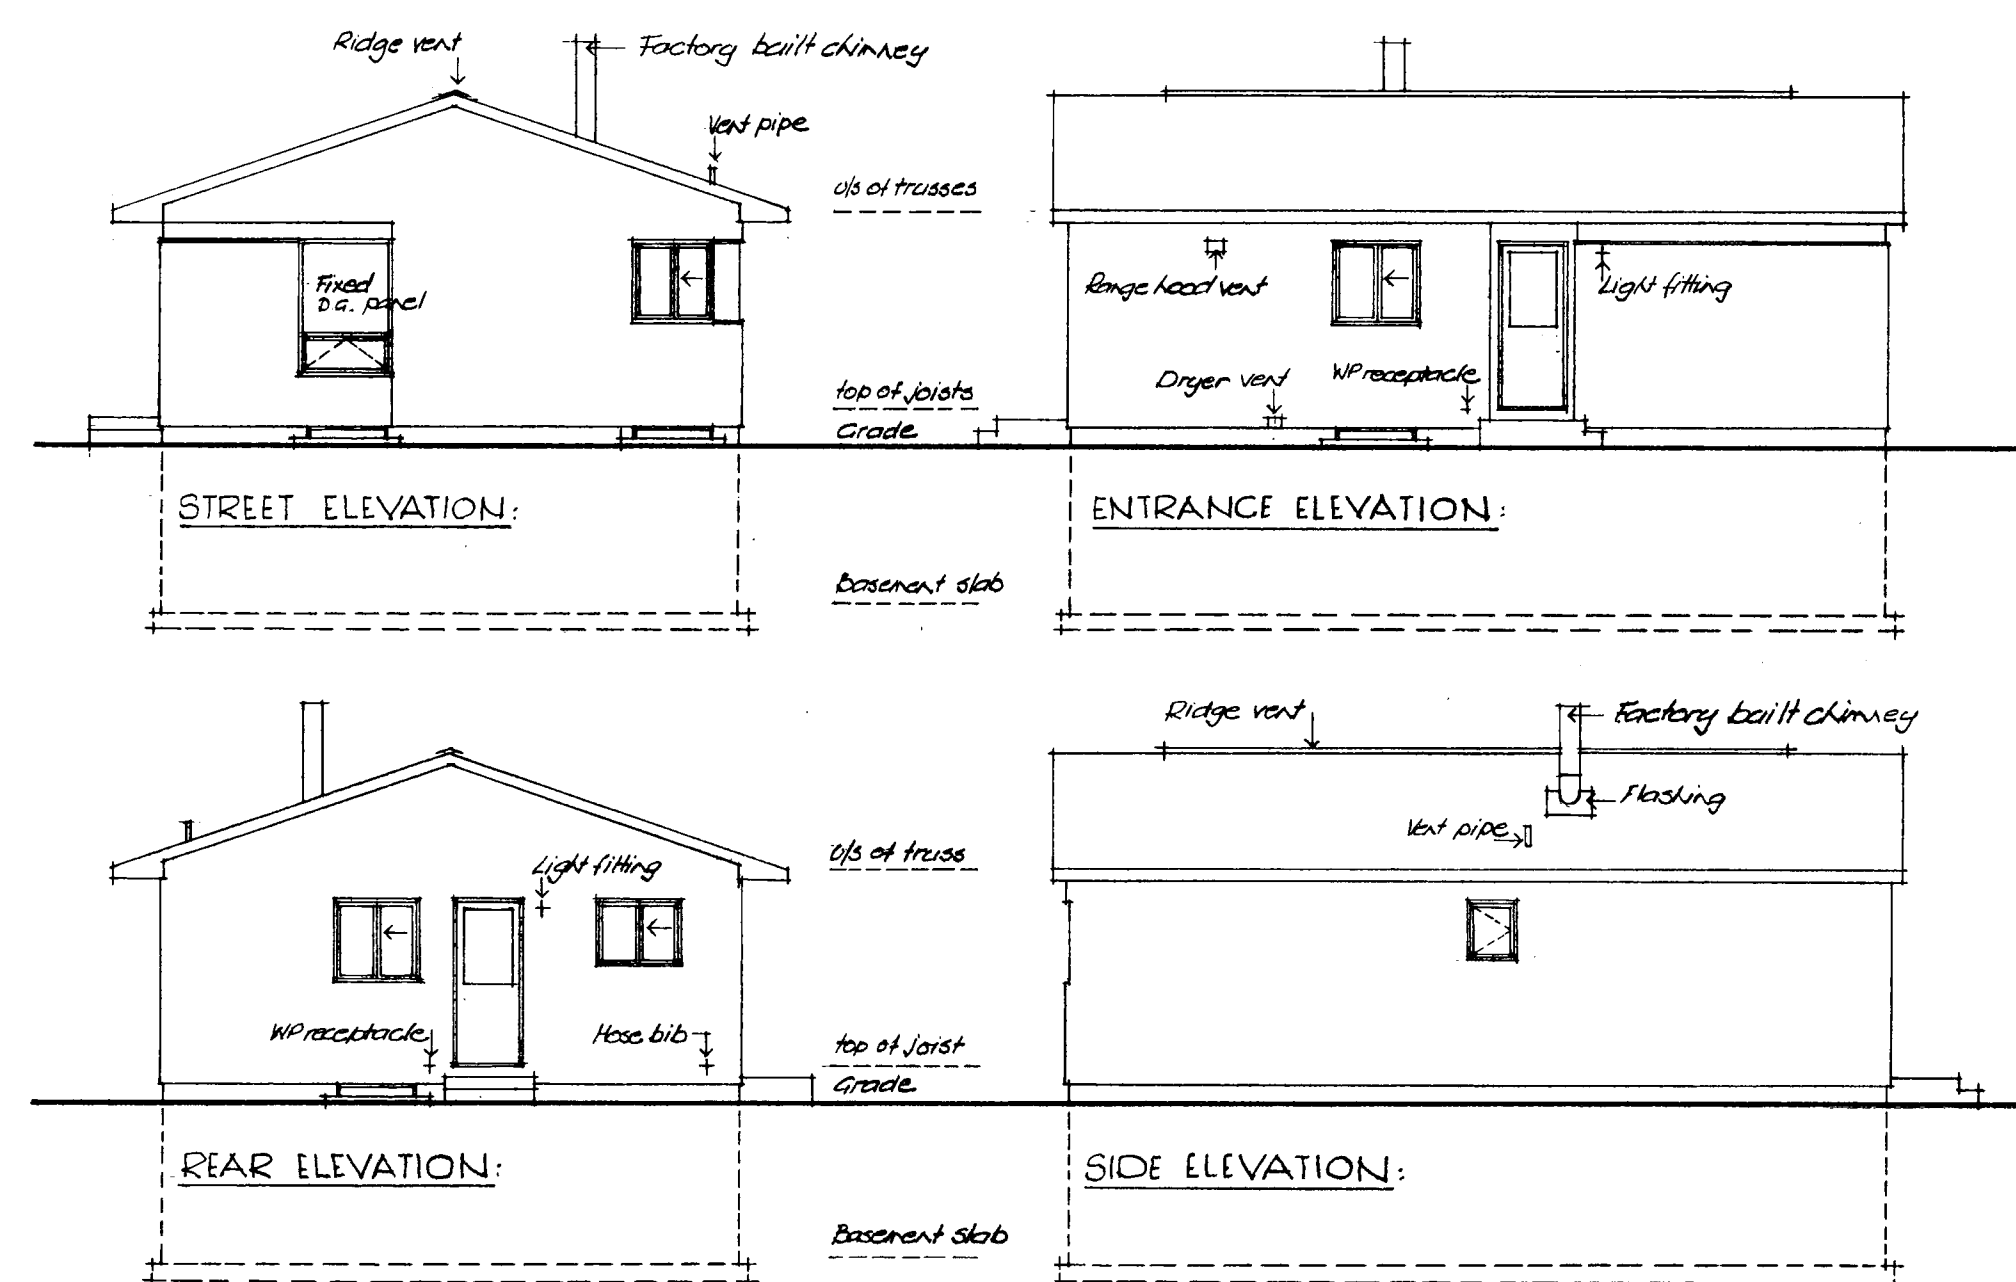


ELEVATIONS: $\frac{1}{8}'' = 1'-0''$

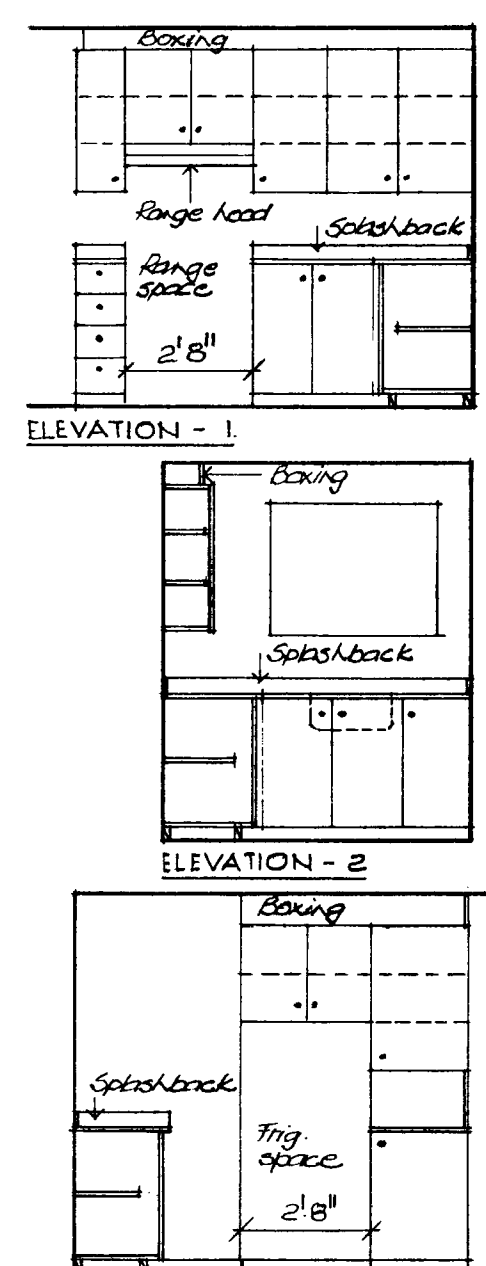

KITCHEN ELEVATIONS: $\frac{1}{4}'' = 1'-0''$


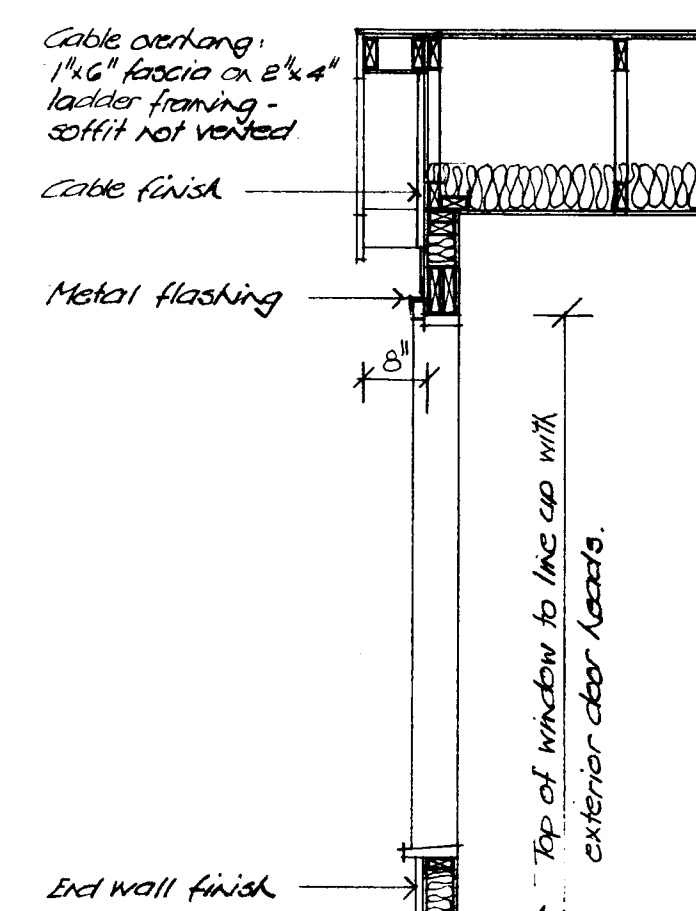


CABLE DETAIL: $\frac{1}{2}'' = 1'-0''$

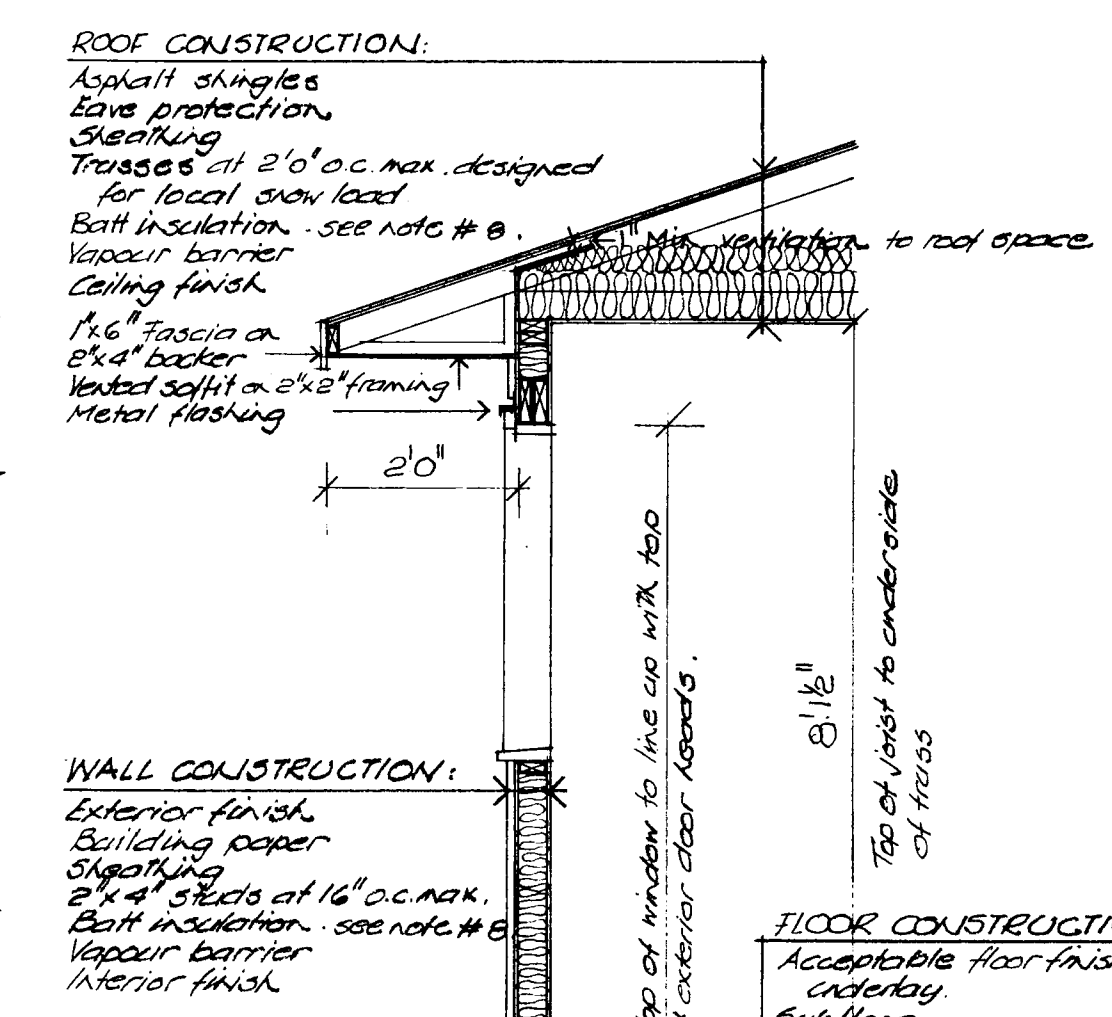


WALL CONSTRUCTION:


FLOOR CONSTRUCTION:

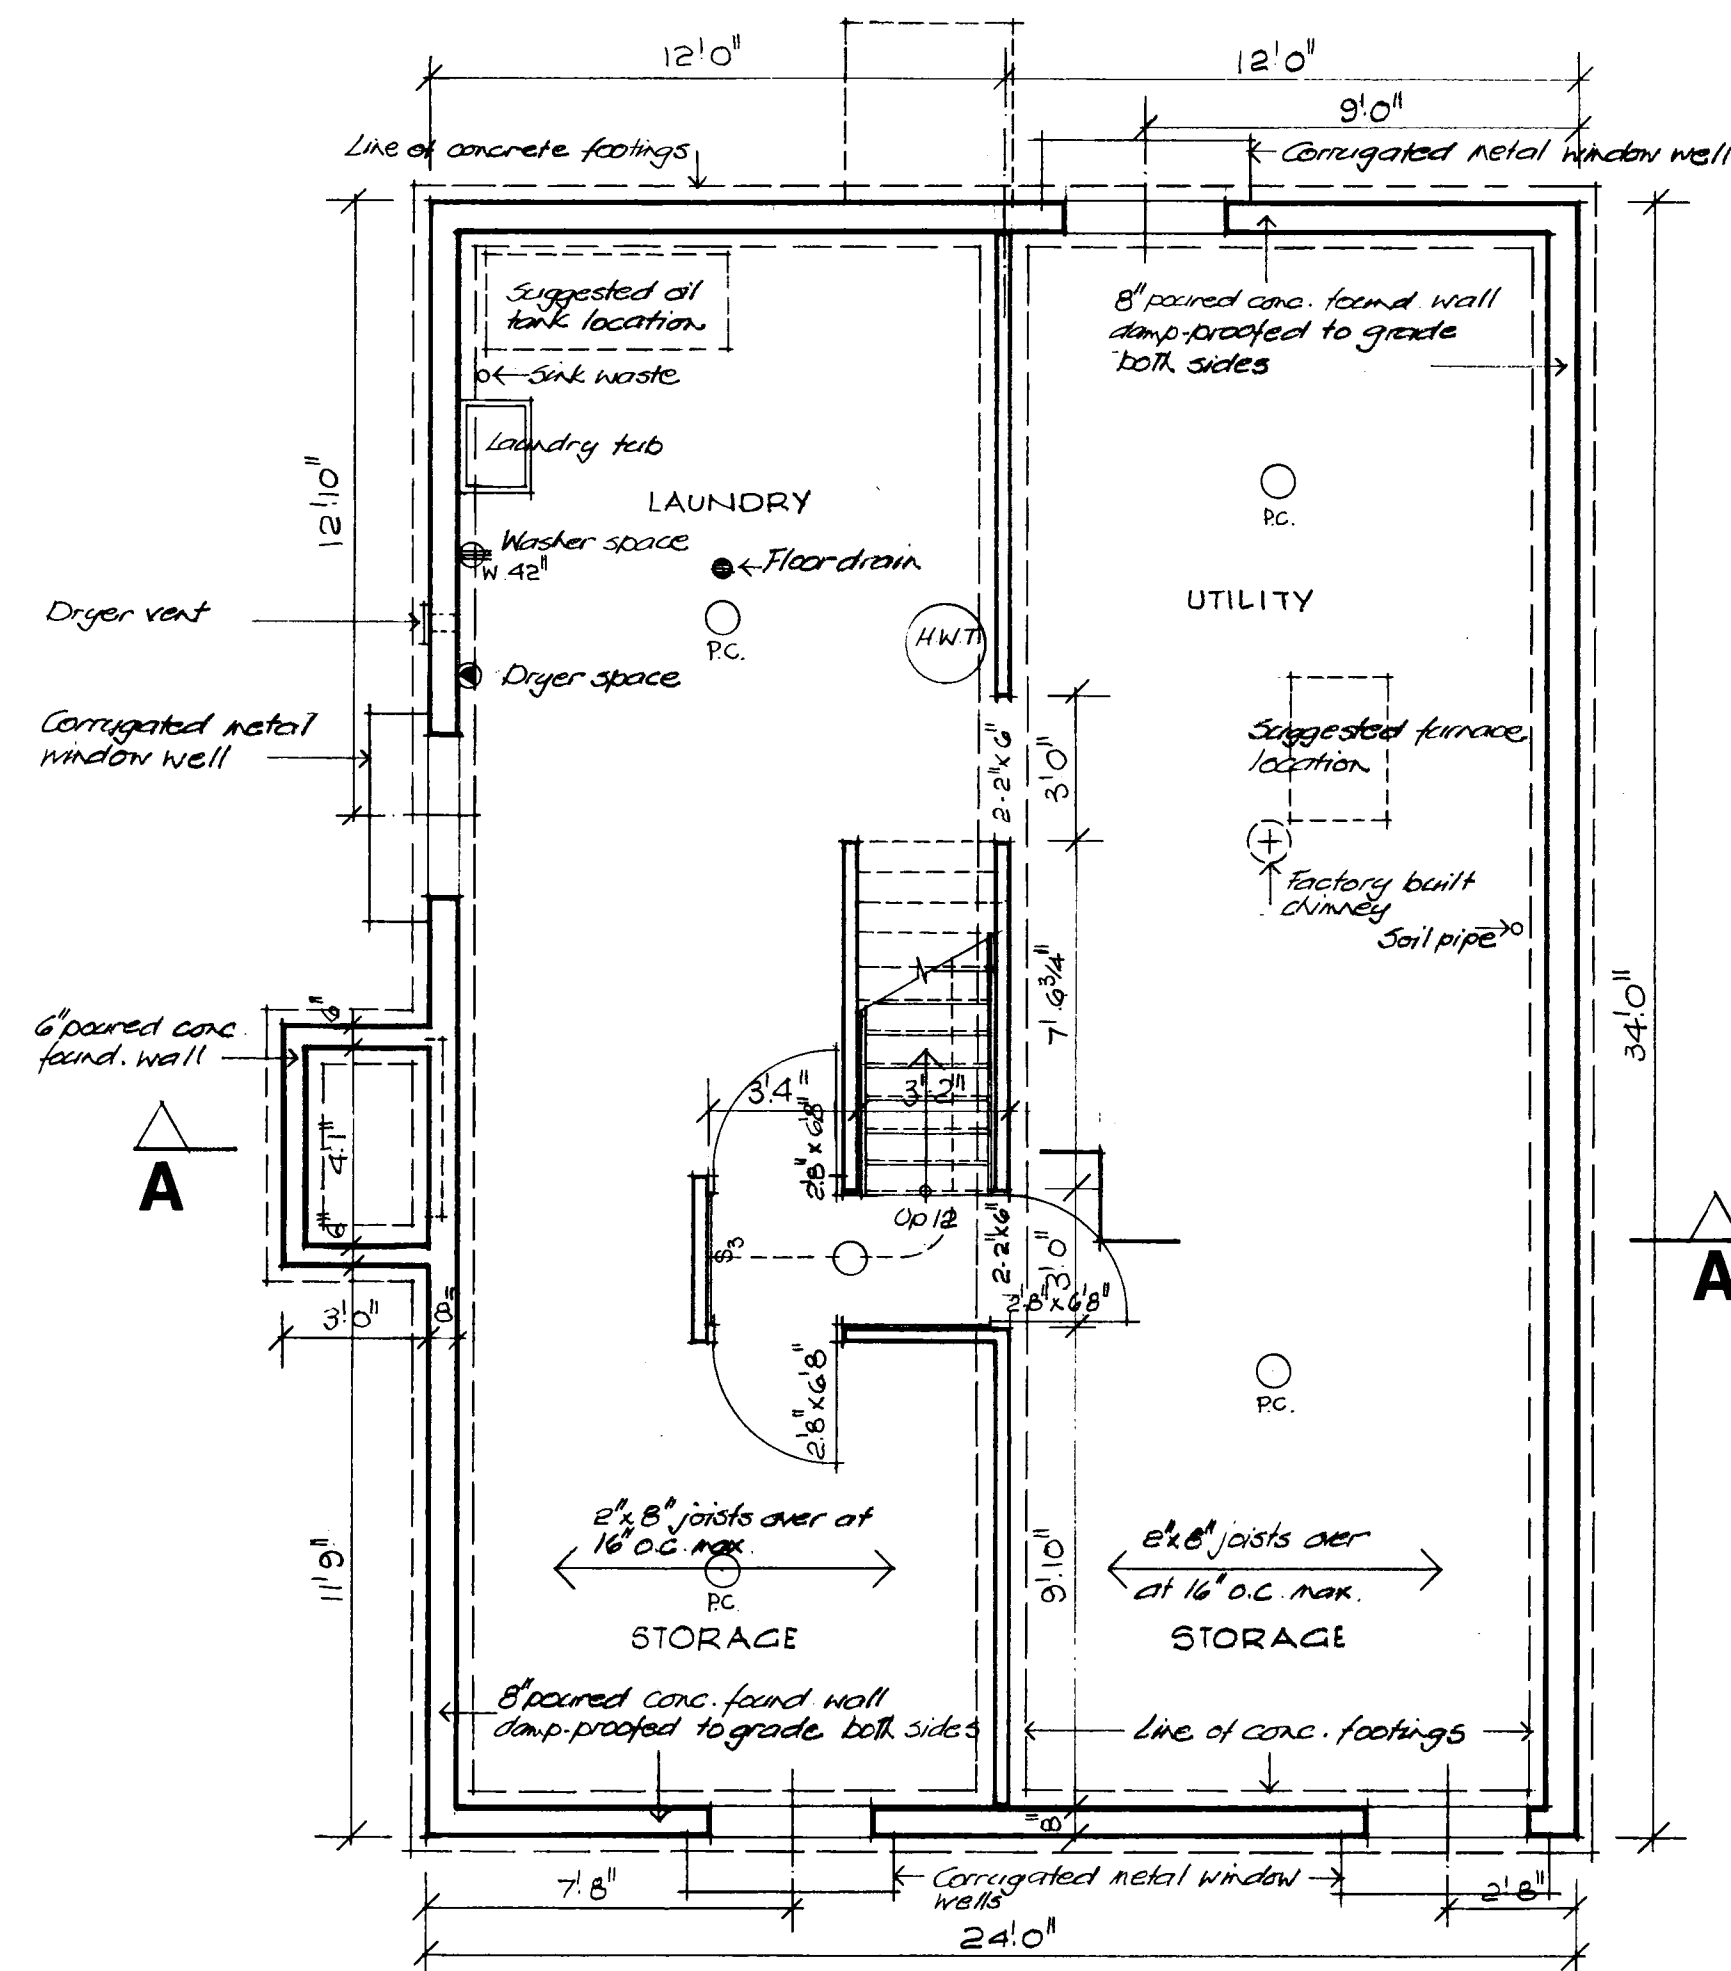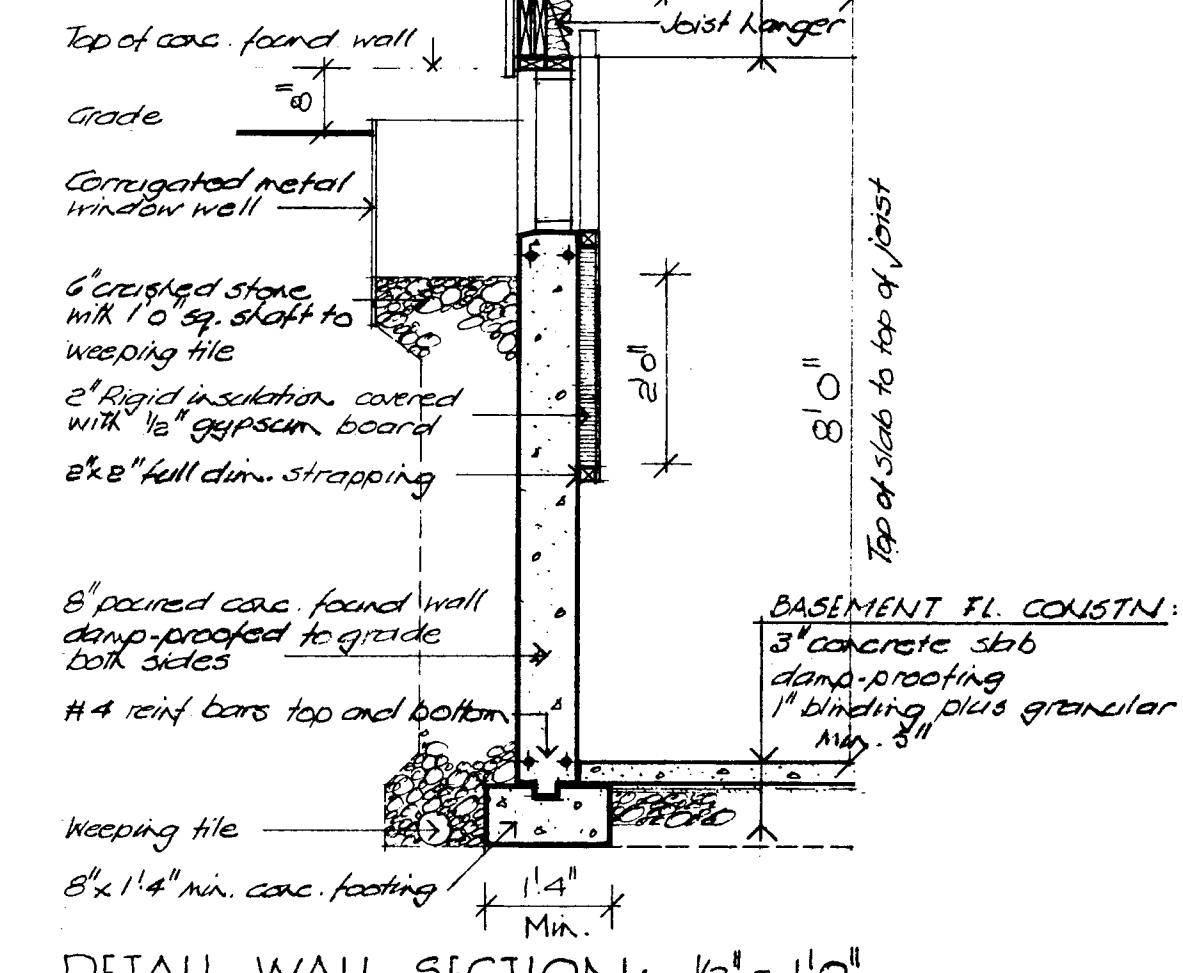

BASEMENT PLAN: $\frac{1}{4}'' = 1'-0''$

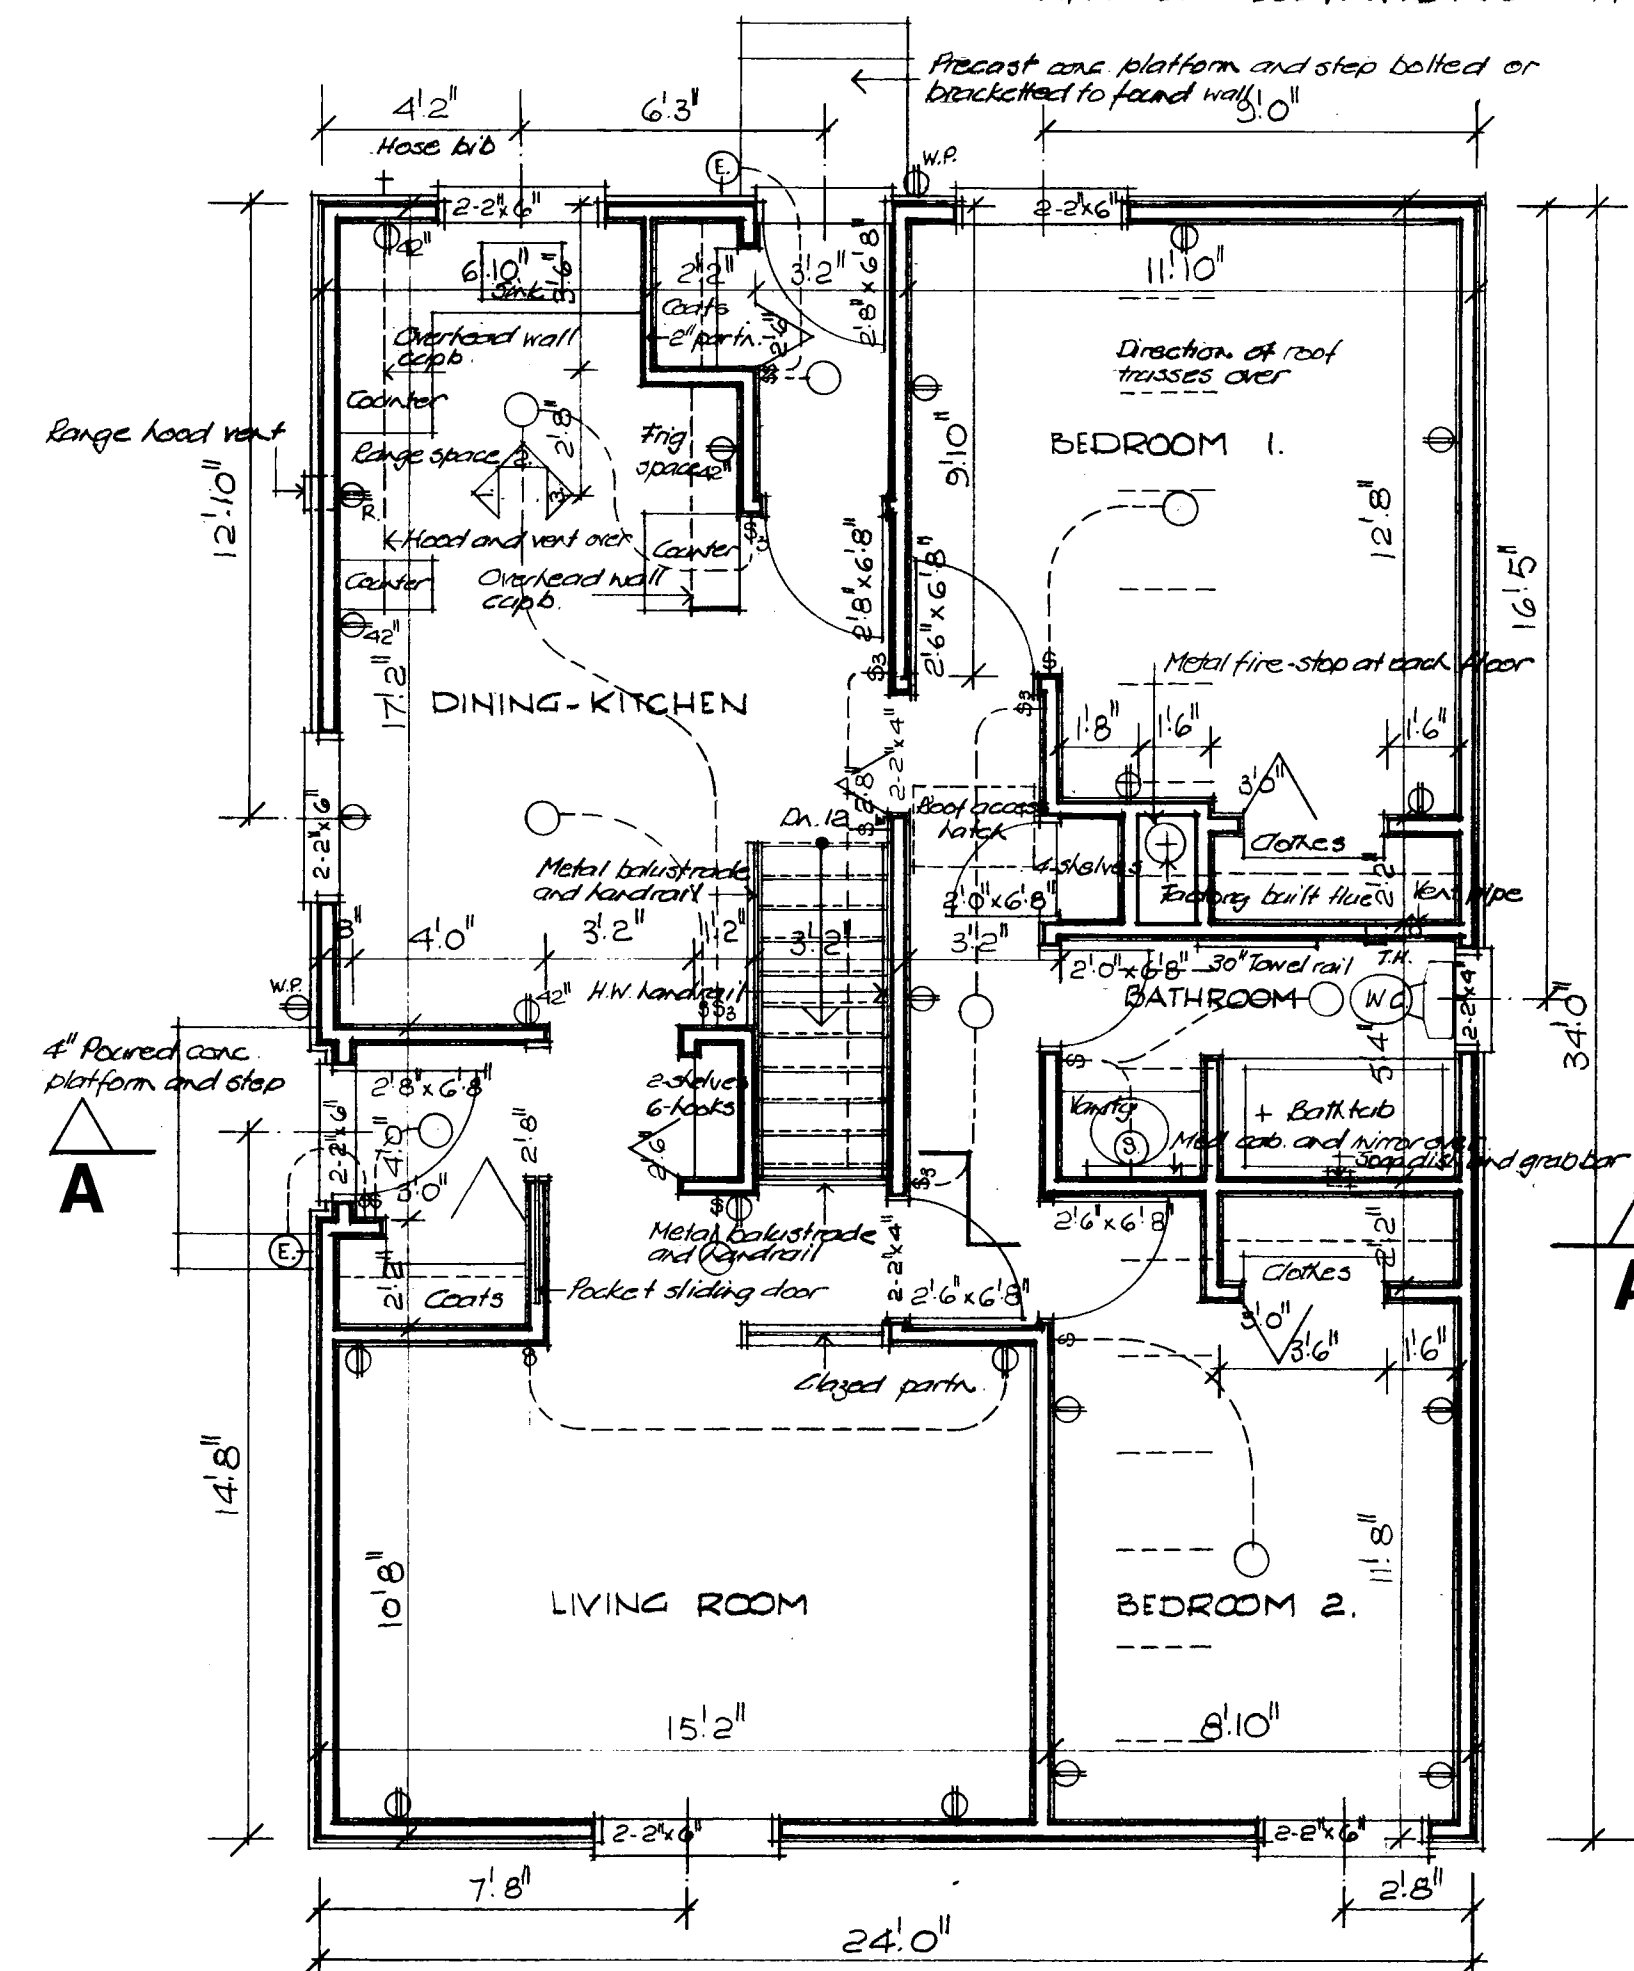


FLOOR PLAN: $\frac{1}{4}'' = 1'-0''$

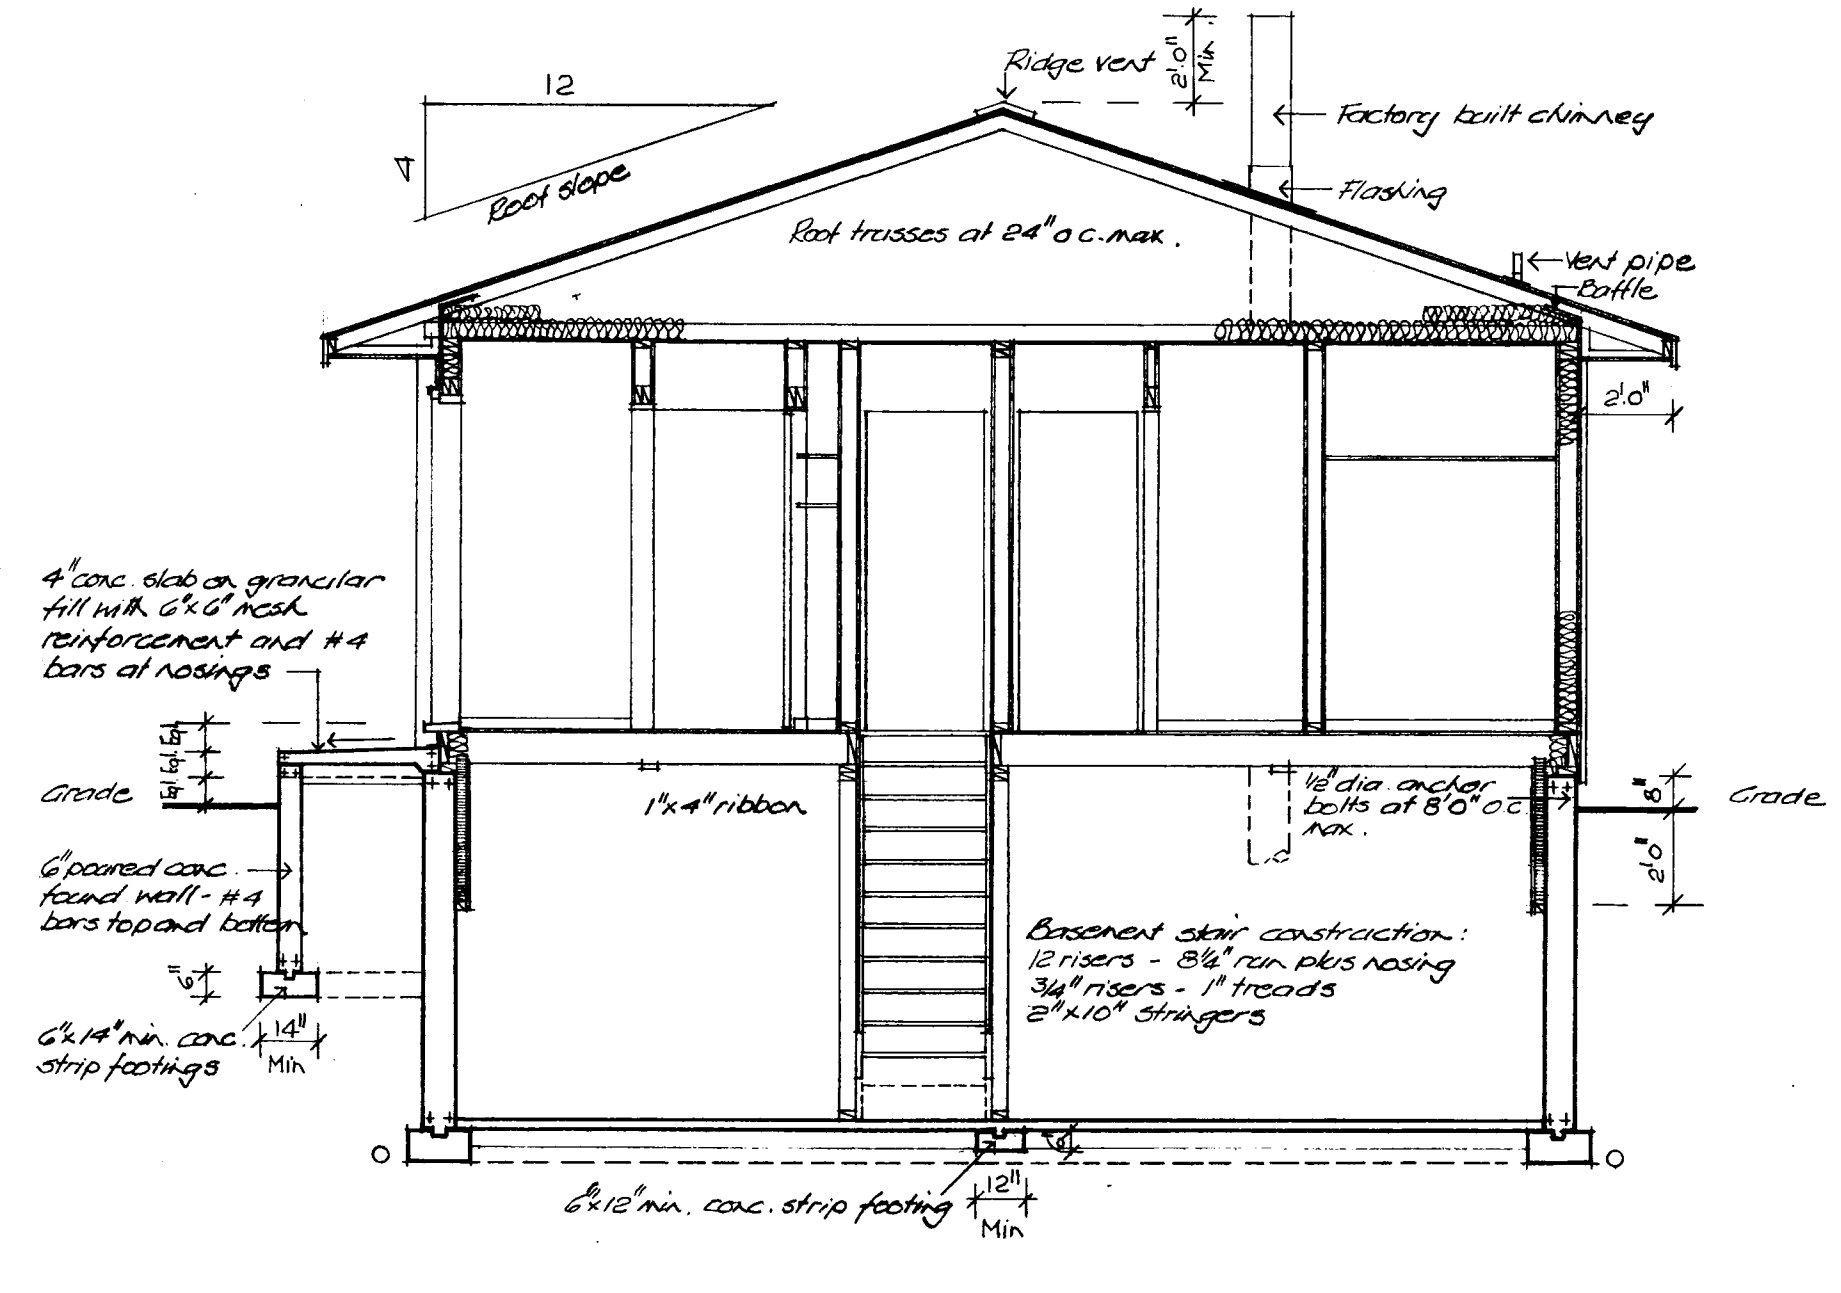


TYPICAL CROSS SECTION A-A: $\frac{1}{4}'' = 1'-0''$


- GENERAL NOTES
- ALL FOOTINGS AND FOUNDATIONS SHALL REST ON UNDISTURBED SOIL OR ROCK. FOOTINGS AND FOUNDATIONS MAY HAVE TO BE INCREASED TO SUIT EXISTING LOCAL SOIL CONDITIONS.
 - DOUBLE JOISTS REQUIRED UNDER PARTITIONS RUNNING PARALLEL TO THE FLOOR JOISTS MAY BE BLOCKED APART 8" AT 4'-0" O.C. TO PERMIT THE PASSAGE OF HEATING DUCTS ETC.
 - THE POSITION AND NUMBER OF ELECTRICAL OUTLETS MAY BE RELOCATED BUT MUST IN ALL CASES MEET THE MINIMUM REQUIREMENTS OF THE RESIDENTIAL STANDARDS AND COMPLY WITH LOCAL CODES.
 - PROVIDE A ROD AND AT LEAST ONE SHELF IN ALL COAT AND CLOTHES CLOSETS.
 - ALL FLOOR JOISTS ARE DESIGNED TO NO. 1 GRADE SPRUCE. ANY CHANGE OR SUBSTITUTION MUST BE APPROVED BY AUTHORITY HAVING JURISDICTION.
 - ALL CONSTRUCTION MUST COMPLY WITH THE RESIDENTIAL STANDARDS CURRENT AT THE TIME OF CONSTRUCTION AND ANY APPLICABLE LOCAL CODES.
 - THIS DRAWING IS INTENDED AS A GUIDE ONLY. THE FINAL CHOICE AND USE OF MATERIALS, AND METHODS AND DETAILS OF CONSTRUCTION, IS THE RESPONSIBILITY OF THE USER.
 - Total R values to comply with current C.M.H.C. standards as applicable to location.
 - Window sizes must conform to current C.M.H.C. standards.

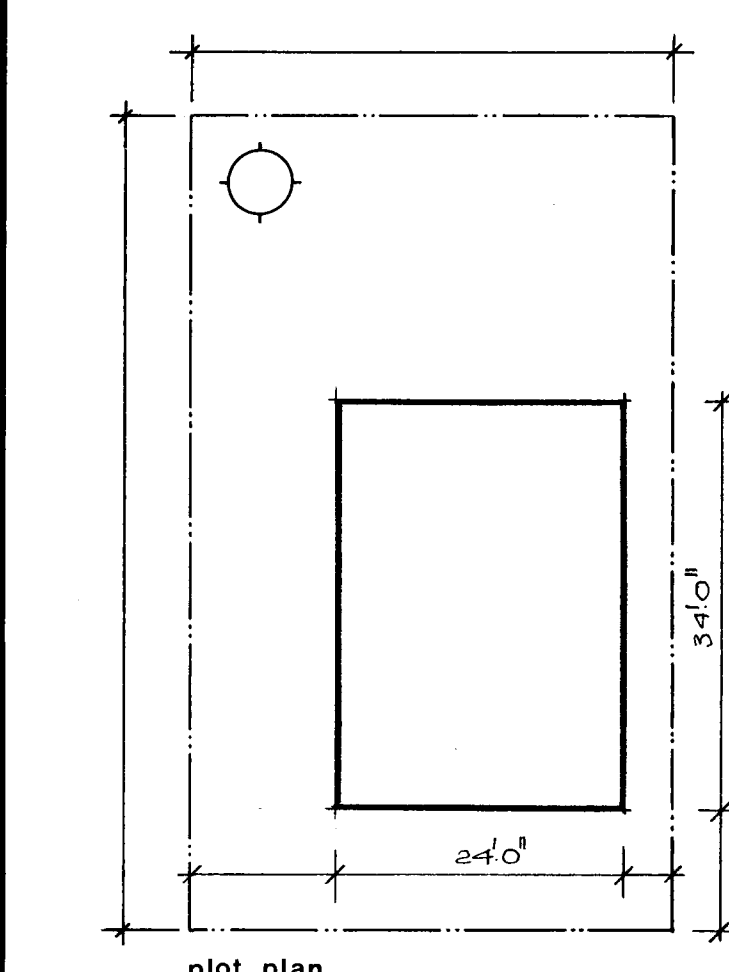



CMHC SCHL Central Mortgage and Housing Corporation Société centrale d'hypothèques et de logement			
designer C.M.H.C. design no. 1.01			
scale	AS NOTED		
date	MARCH 1977		
drawing no.	ONE OF ONE		

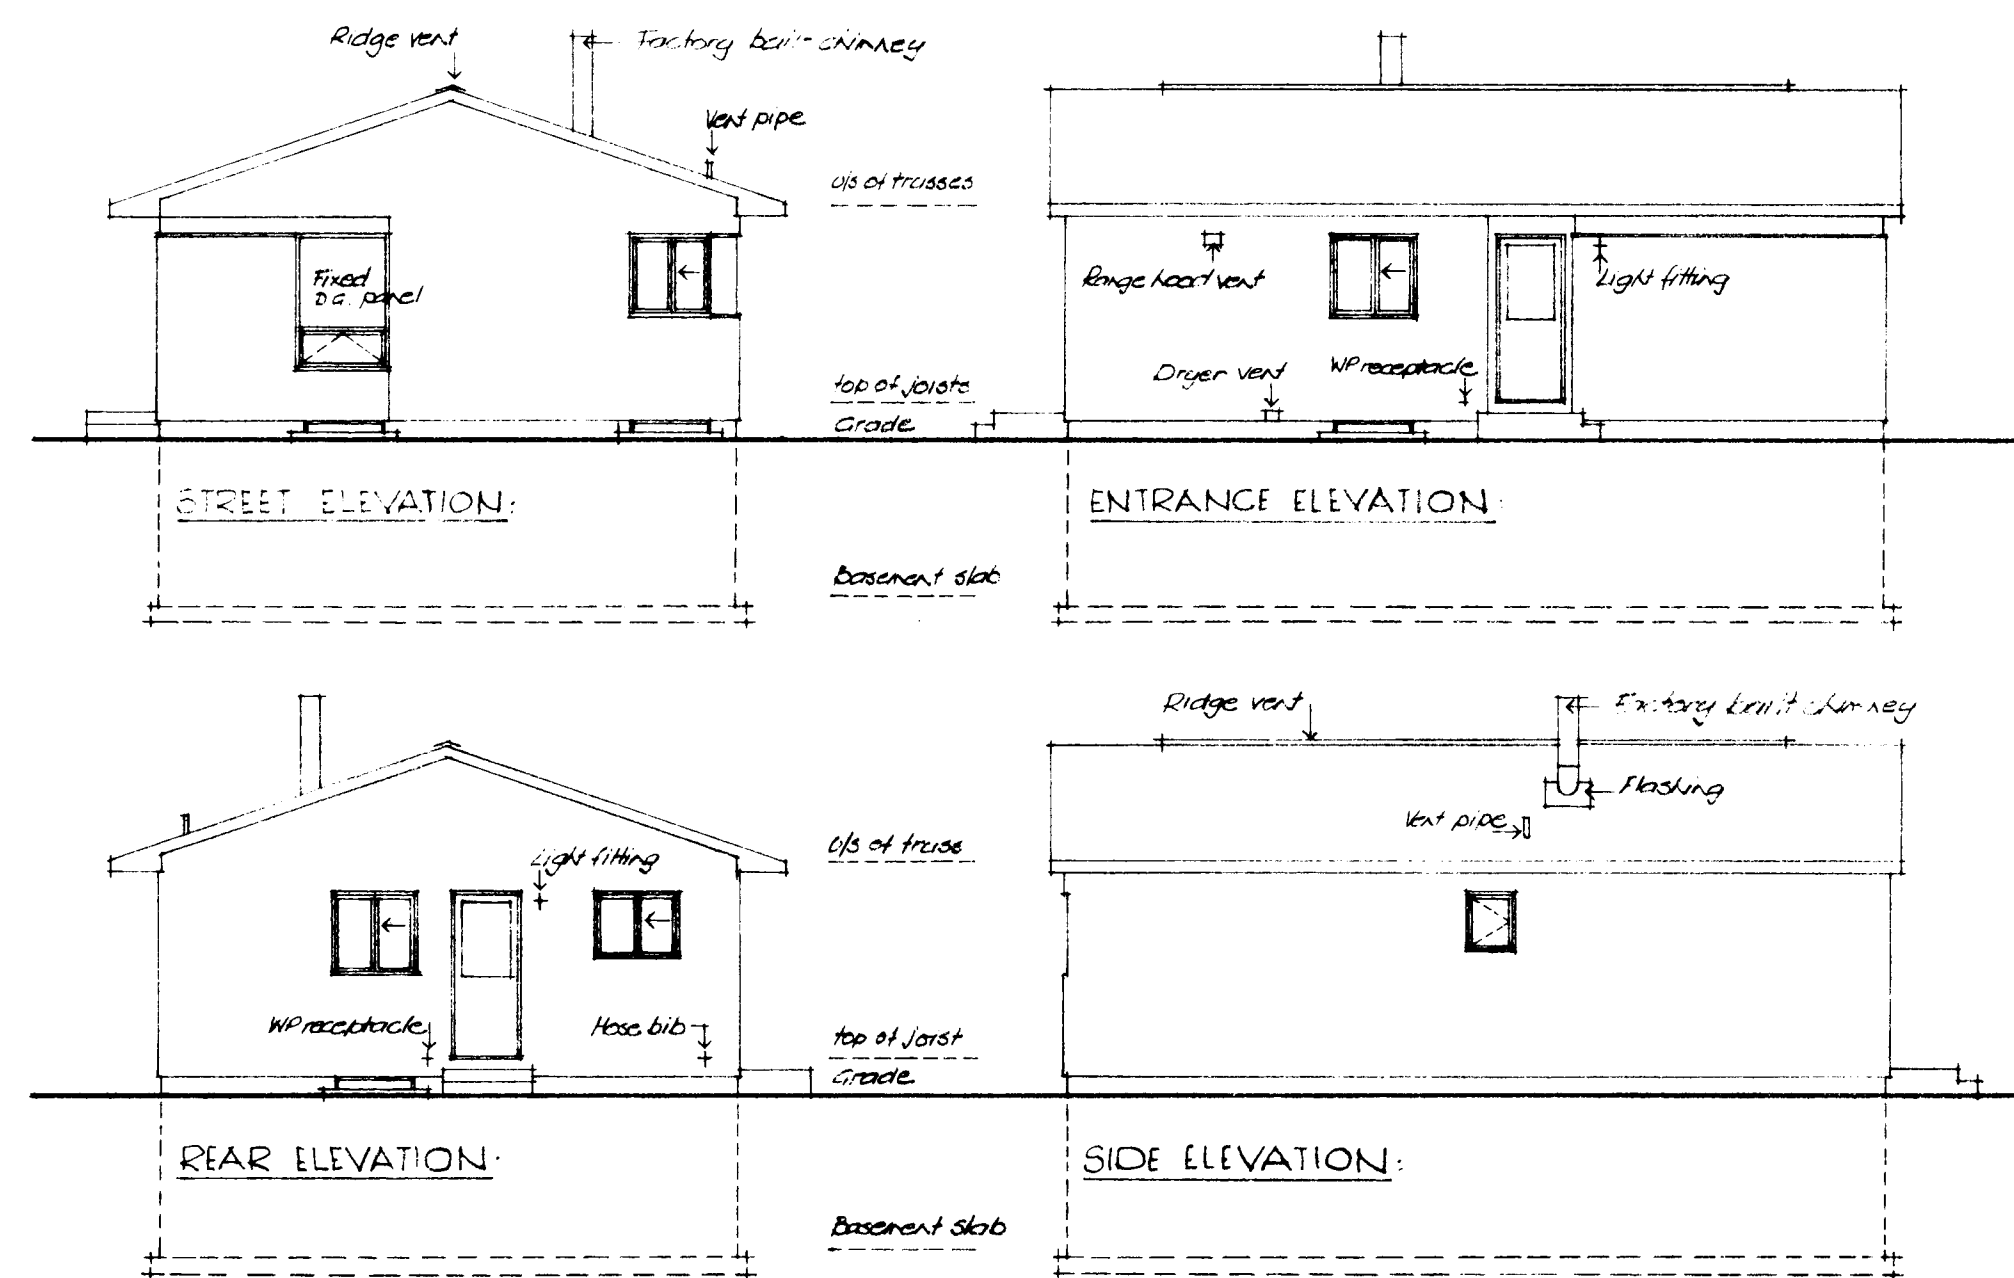

ELEVATIONS: $\frac{1}{8}'' = 1'-0''$

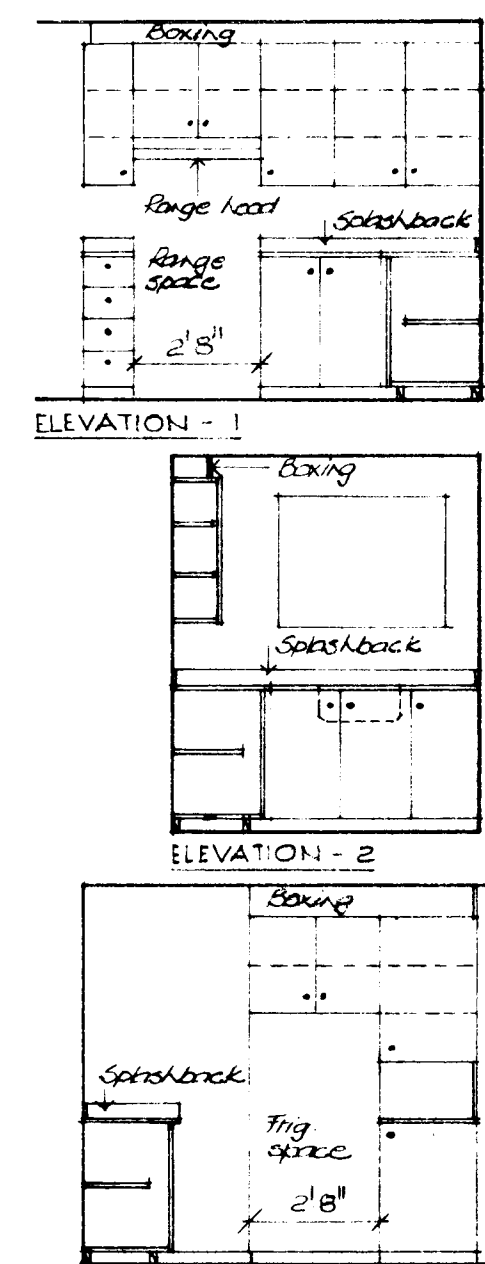

KITCHEN ELEVATIONS: $\frac{1}{4}'' = 1'-0''$

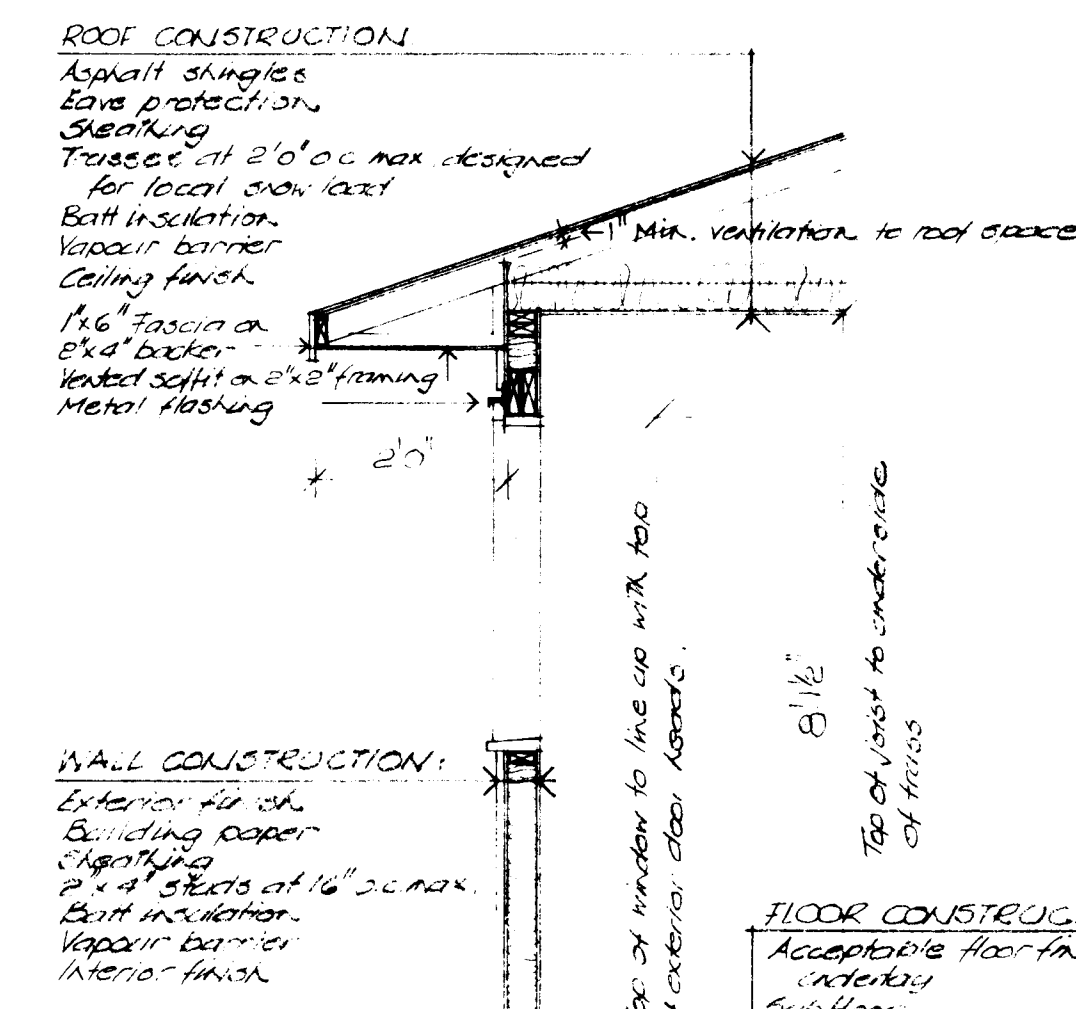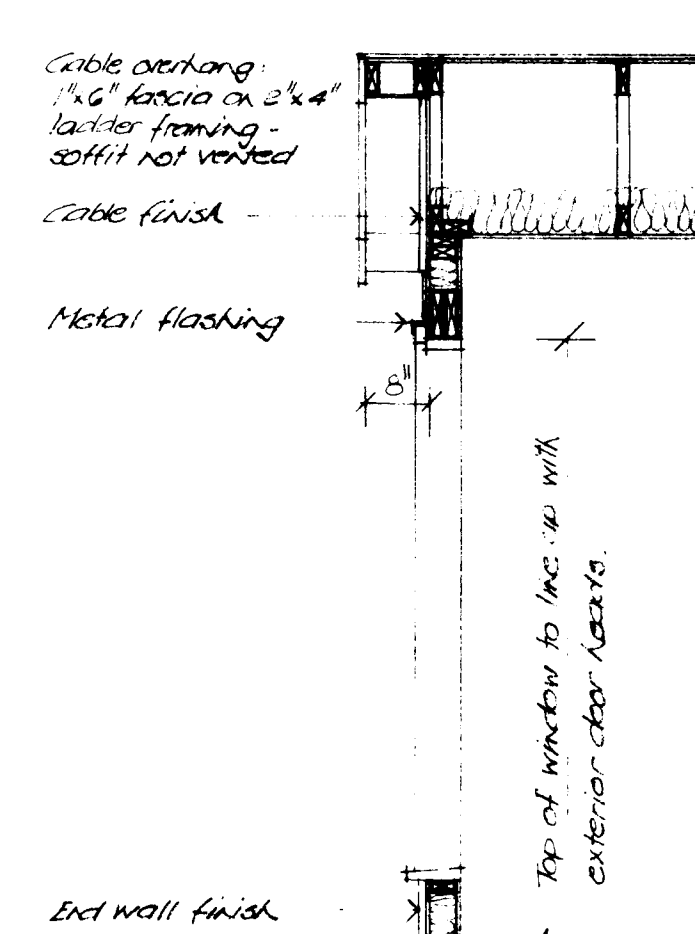


WALL CONSTRUCTION: Shows a cross-section of the wall with exterior finish, building paper, sheathing, 2" x 4" studs at 16" o.c. max, vapor barrier, and interior finish.


FLOOR CONSTRUCTION: Shows a cross-section of the floor with acceptable floor finish on interior, 5/8" floor joists at 16" o.c. max, and cross bracing.

Basement Floor Construction: Shows a cross-section of the basement floor with 8" poured concrete, damp-proofed to grade, and 4" x 4" reinforcement.


DETAIL WALL SECTION: $\frac{1}{2}'' = 1'-0''$

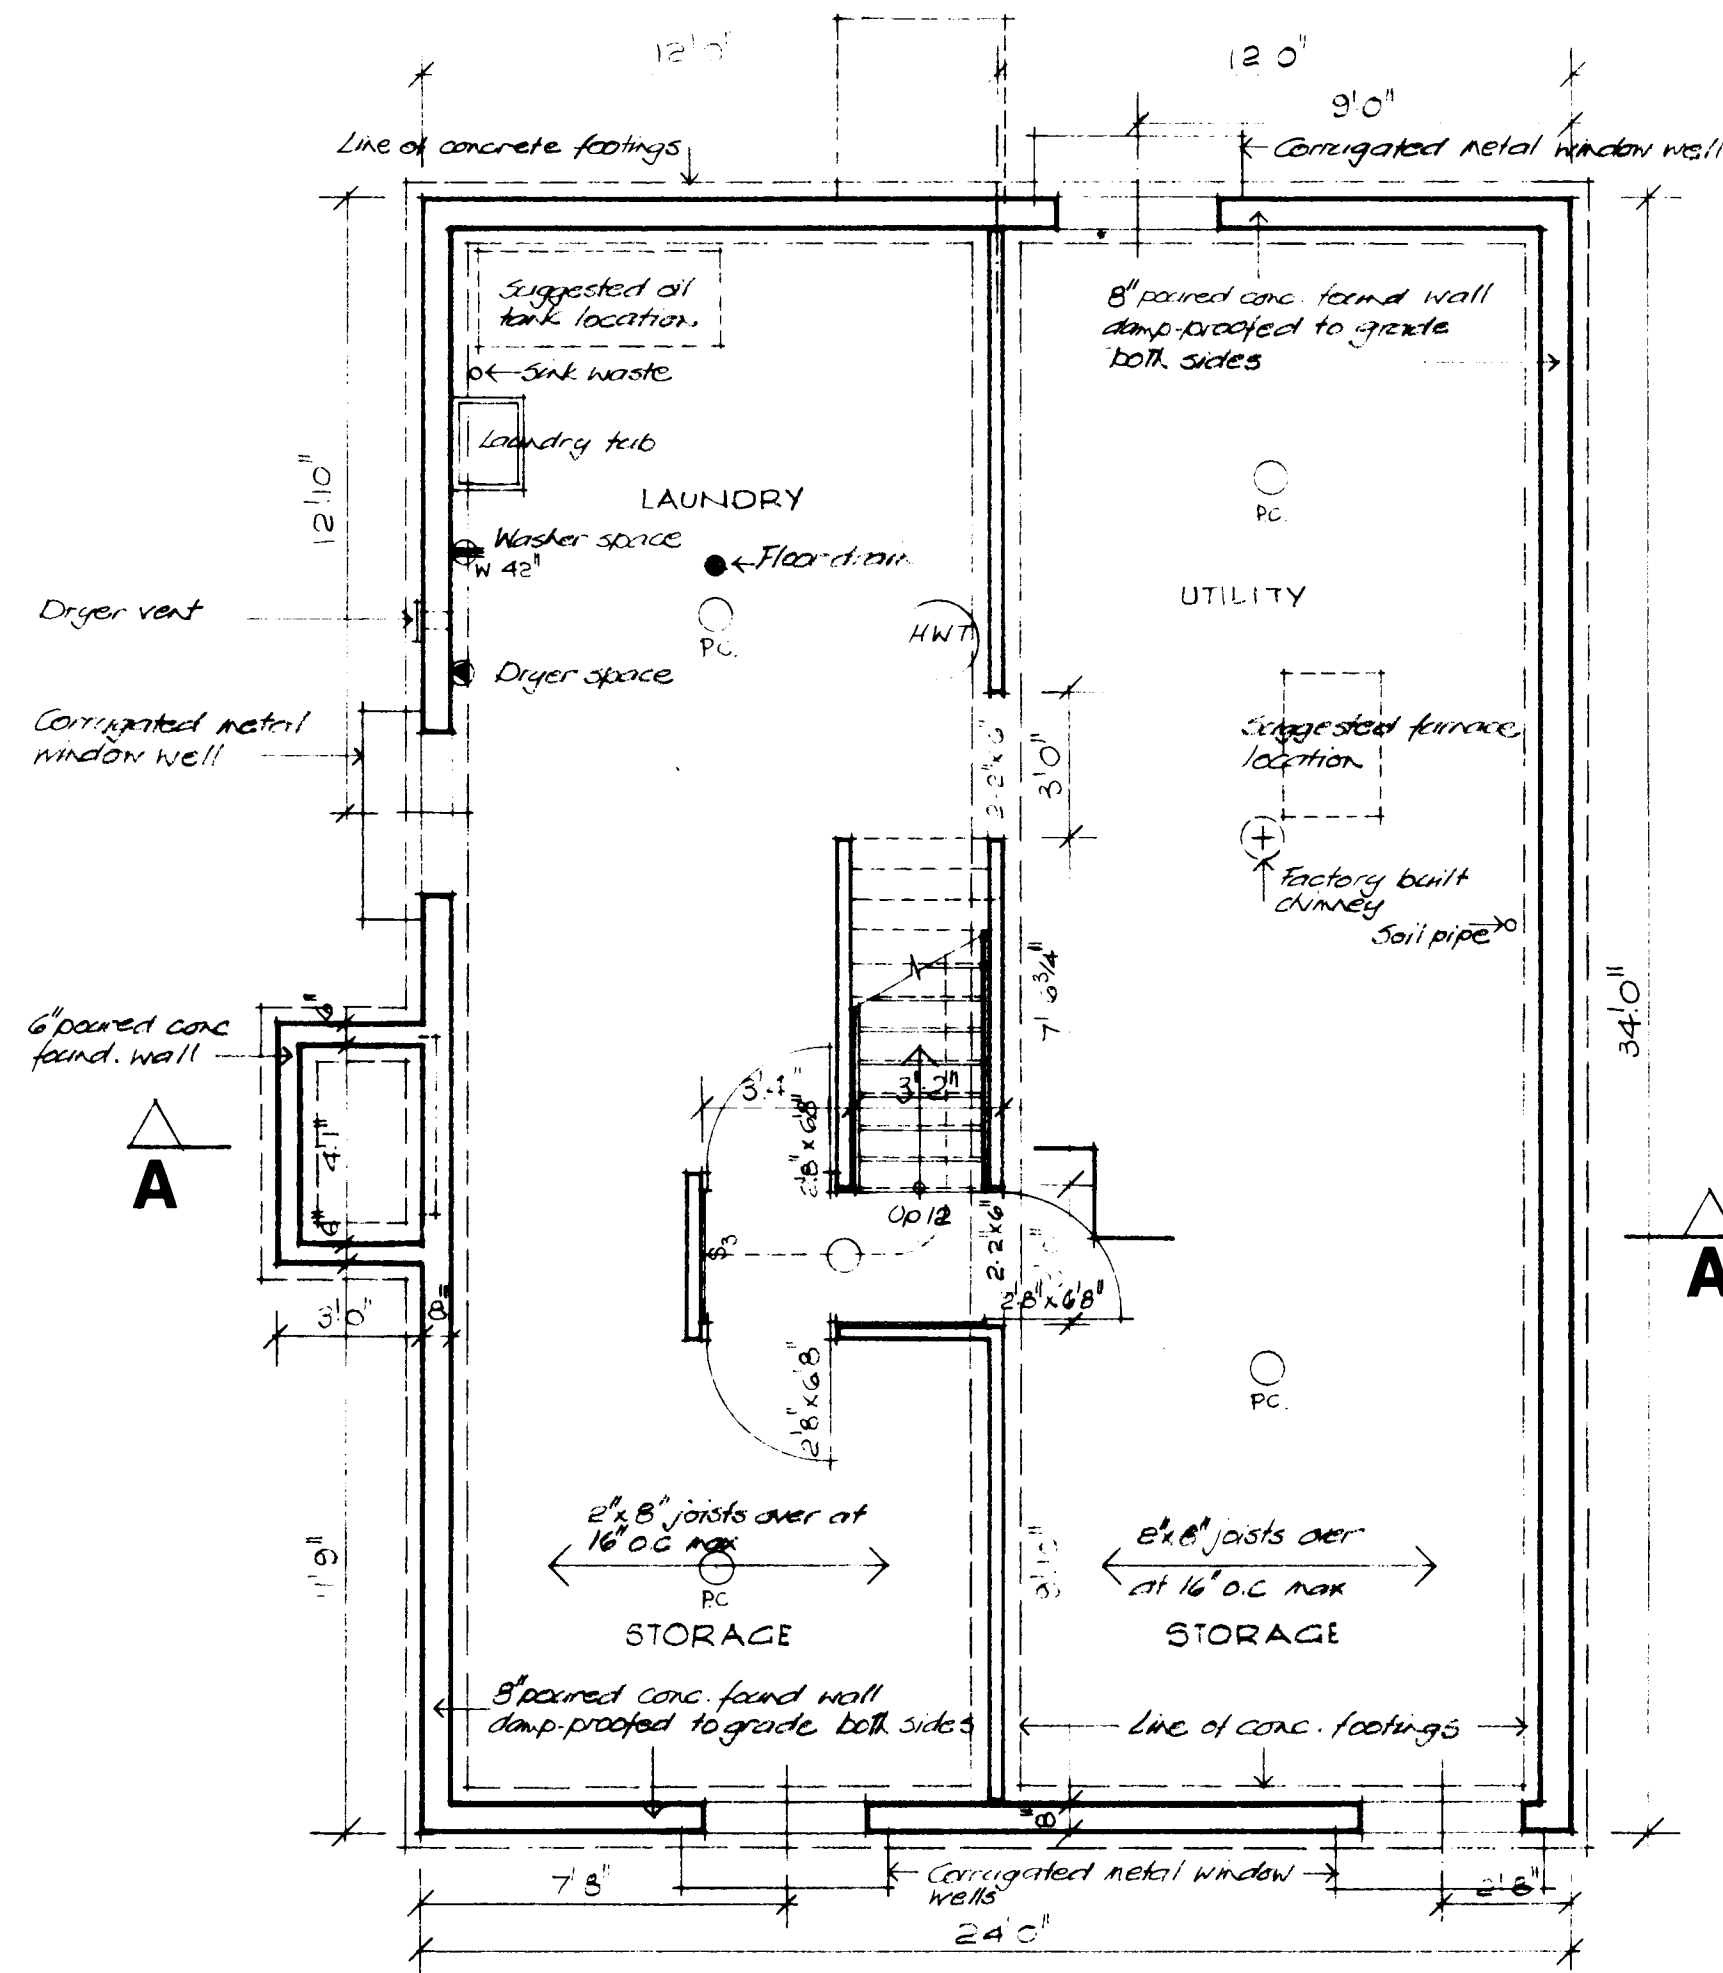

BASEMENT PLAN: $\frac{1}{4}'' = 1'-0''$

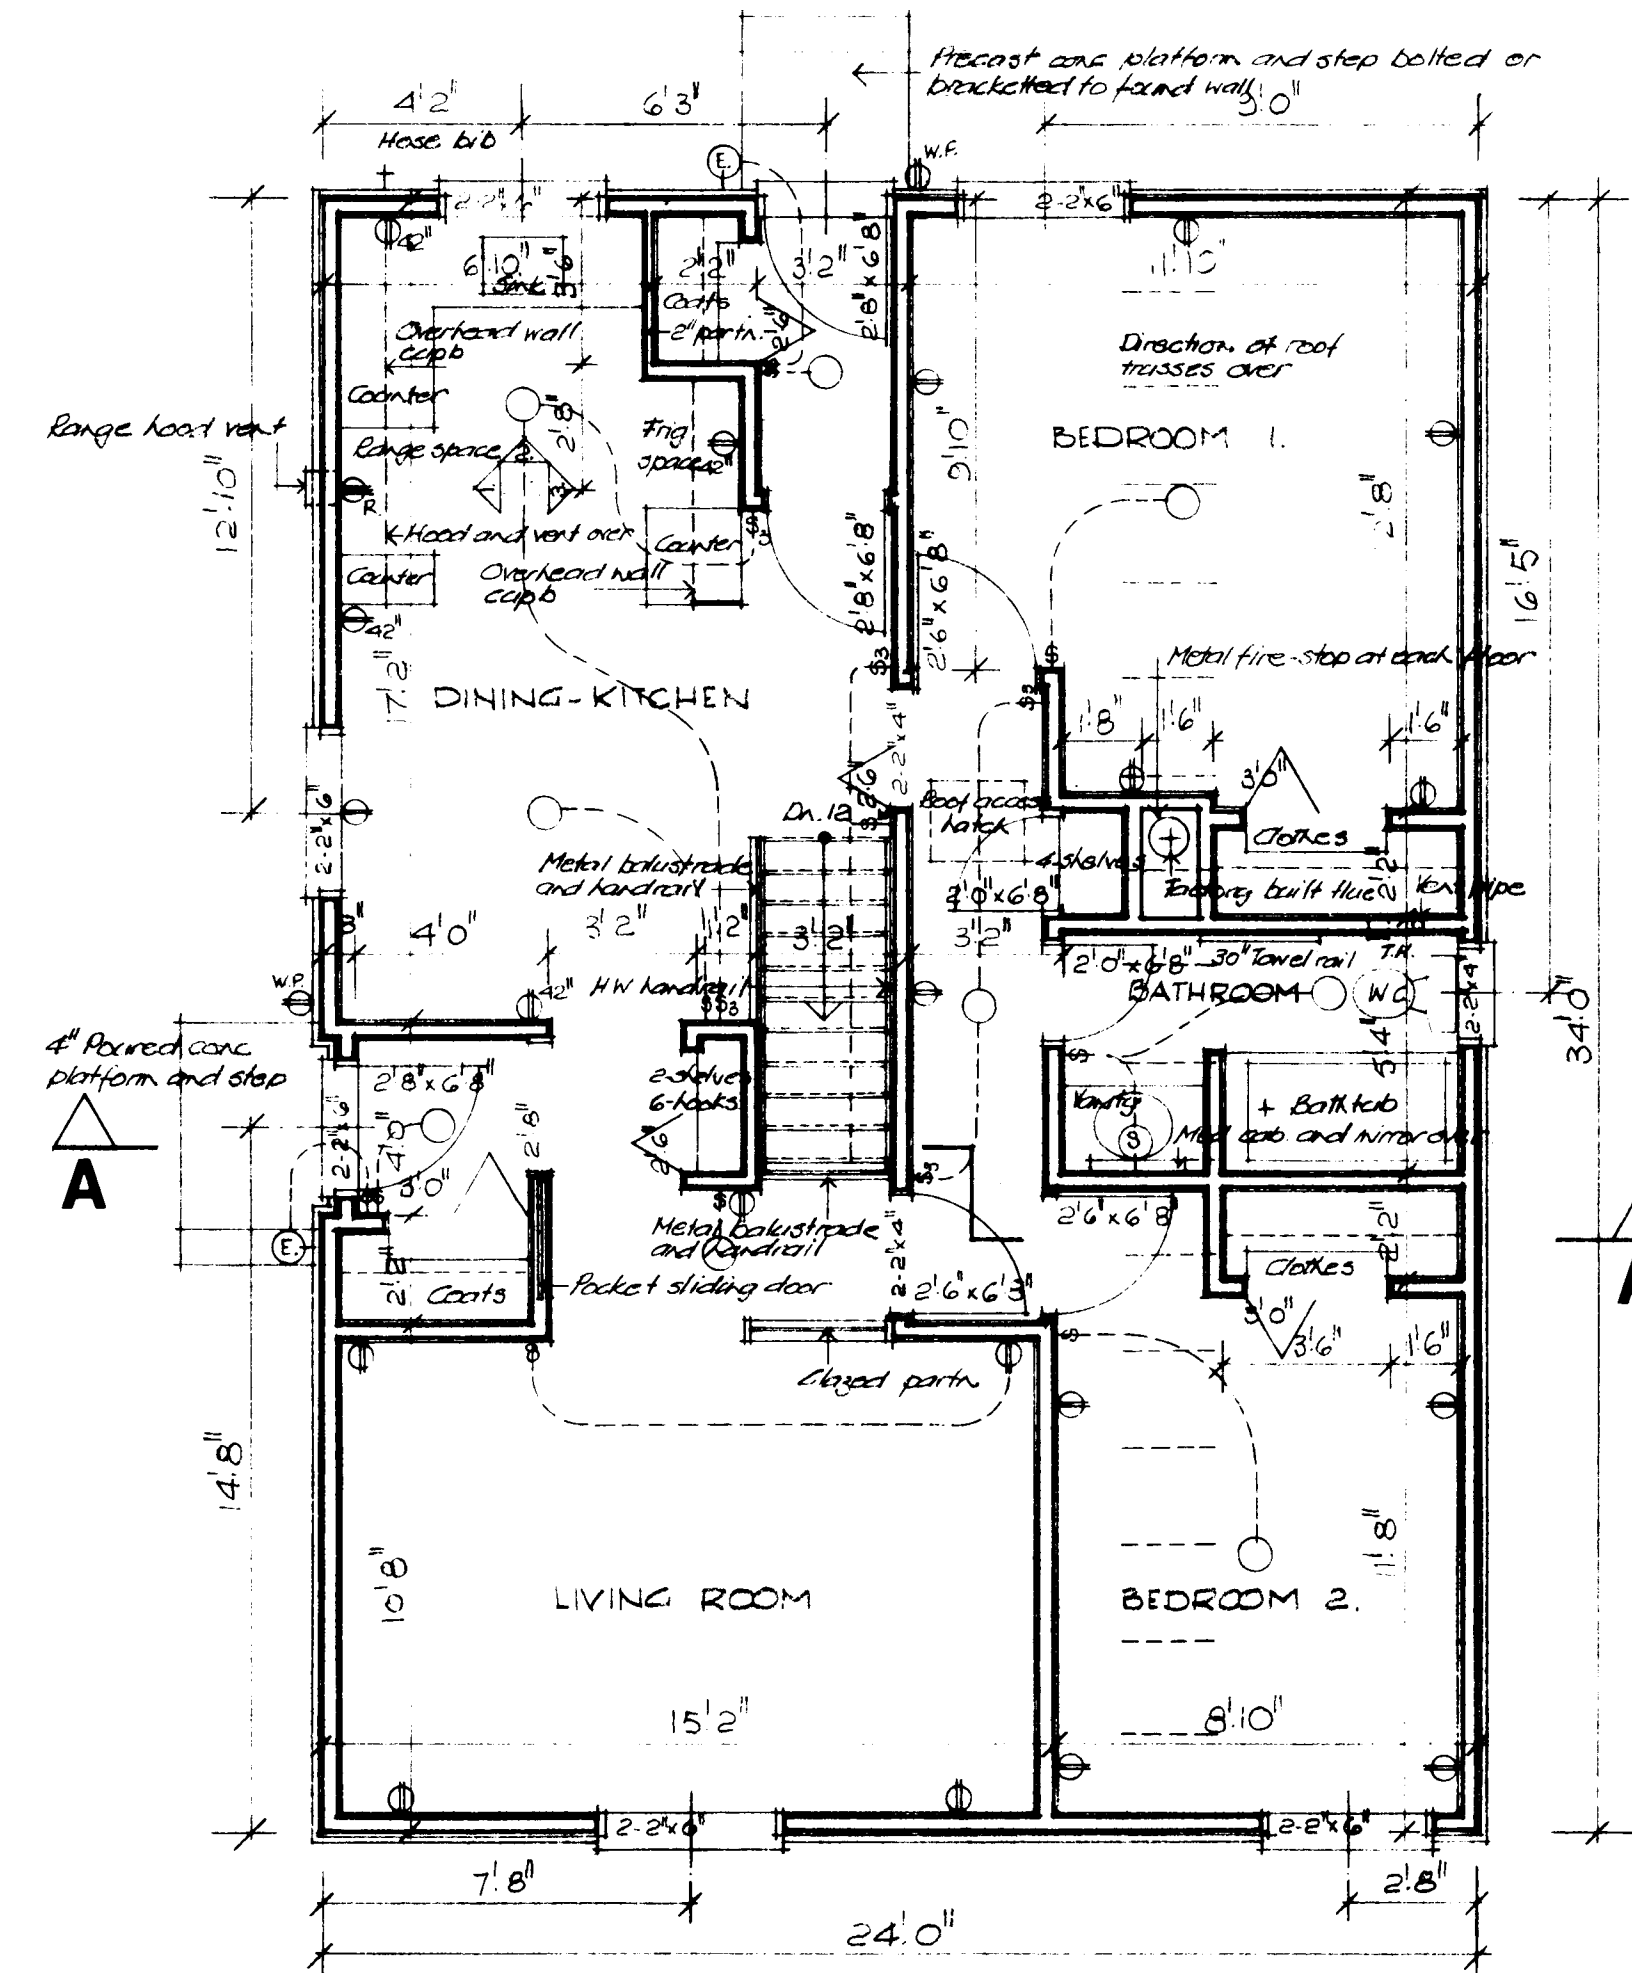


FLOOR PLAN: $\frac{1}{4}'' = 1'-0''$

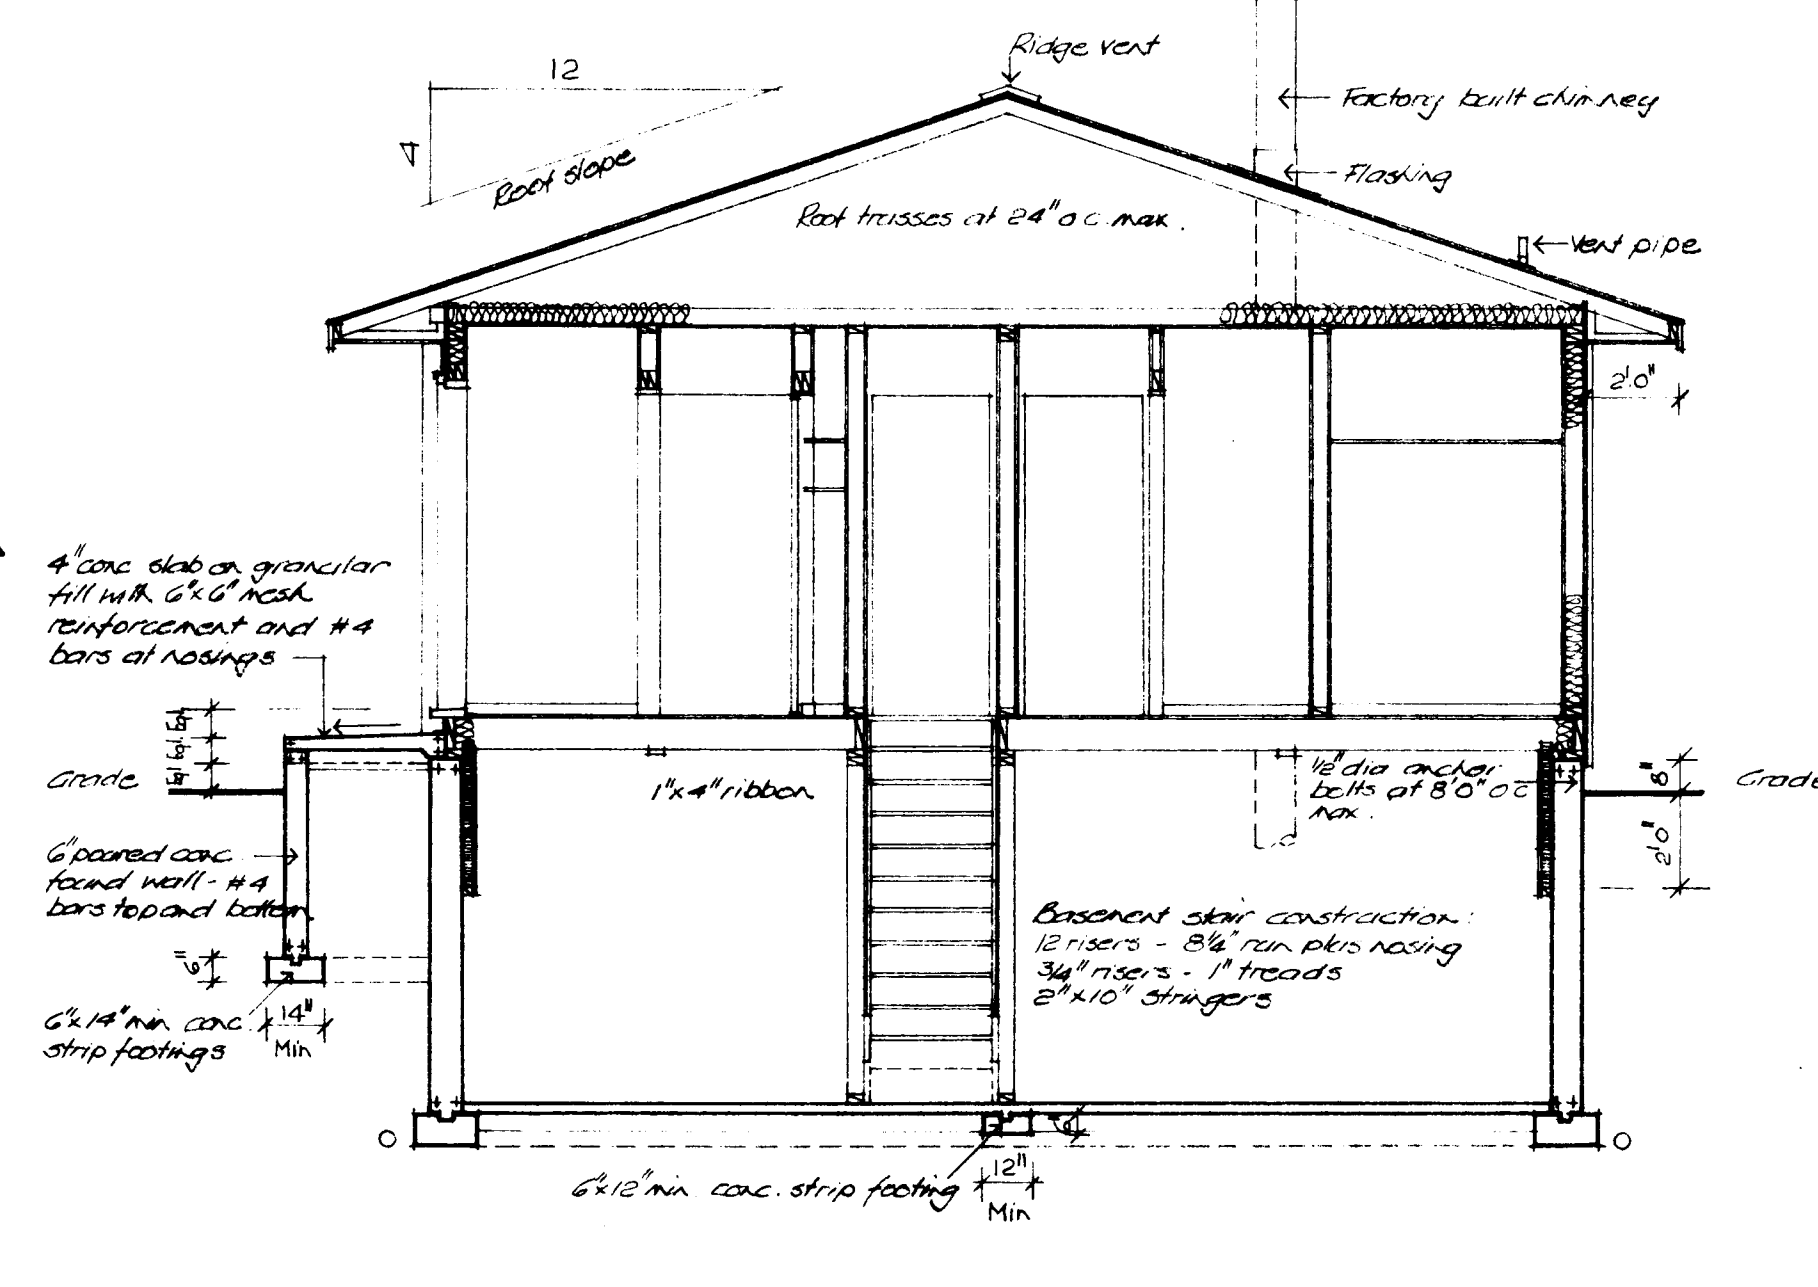

TYPICAL CROSS SECTION A-A: $\frac{1}{4}'' = 1'-0''$

GENERAL NOTES

1. ALL FOOTINGS AND FOUNDATIONS SHALL REST ON UNDISTURBED SOIL OR ROCK. FOOTINGS AND FOUNDATIONS MAY HAVE TO BE INCREASED TO SUIT EXISTING LOCAL SOIL CONDITIONS.
2. DOUBLE JOISTS REQUIRED UNDER PARTITIONS RUNNING PARALLEL TO THE FLOOR JOISTS MAY BE BLOCKED APART 8" AT 4'-0" O.C. TO PERMIT THE PASSAGE OF HEATING DUCTS ETC.
3. THE POSITION AND NUMBER OF ELECTRICAL OUTLETS MAY BE RELOCATED BUT MUST IN ALL CASES MEET THE MINIMUM REQUIREMENTS OF THE RESIDENTIAL STANDARDS AND COMPLY WITH LOCAL CODES.
4. PROVIDE A ROD AND AT LEAST ONE SHELF IN ALL COAT AND CLOTHES CLOSETS.
5. ALL FLOOR JOISTS ARE DESIGNED TO NO. 1 GRADE SPRUCE. ANY CHANGE OR SUBSTITUTION MUST BE APPROVED BY AUTHORITY HAVING JURISDICTION.
6. ALL CONSTRUCTION MUST COMPLY WITH THE RESIDENTIAL STANDARDS CURRENT AT THE TIME OF CONSTRUCTION AND ANY APPLICABLE LOCAL CODES.
7. THIS DRAWING IS INTENDED AS A GUIDE ONLY. THE FINAL CHOICE AND USE OF MATERIALS, AND METHODS AND DETAILS OF CONSTRUCTION, IS THE RESPONSIBILITY OF THE USER.
8. Total R values to comply with current CMHC standards as applicable to location.

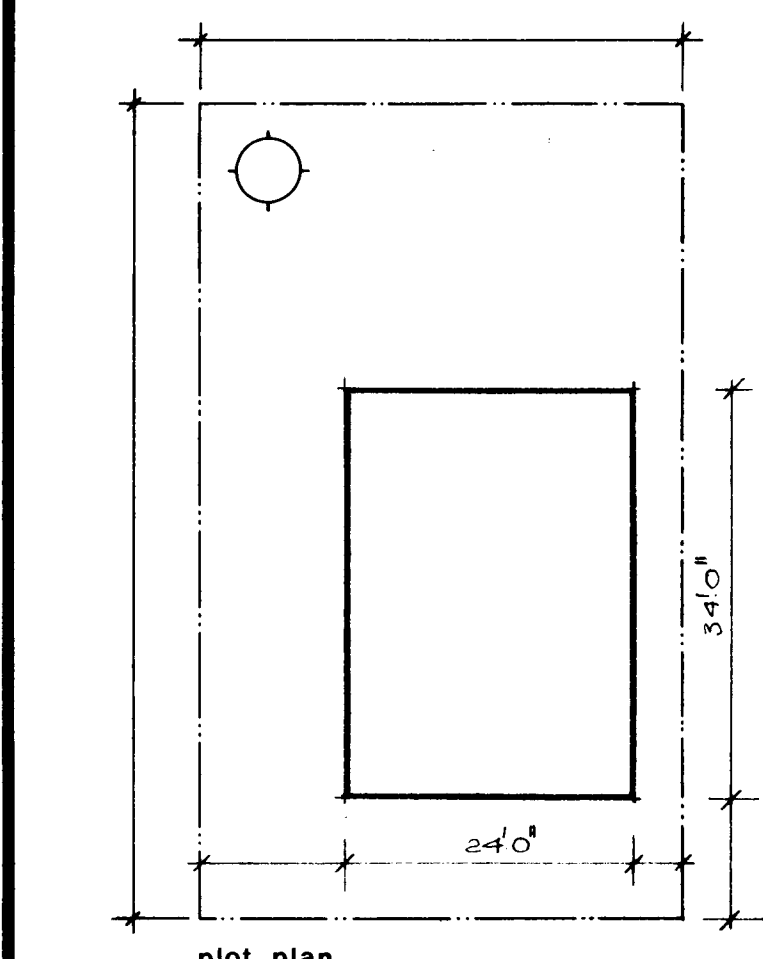


date n.h.s. stds chkd by date revisions by


CMHC SCHL
Central Mortgage and Housing Corporation Société centrale d'hypothèques et de logement

designer
C.M.H.C.
design no.
1.01


scale AS NOTED
date MARCH 1977
drawing no. ONE OF ONE

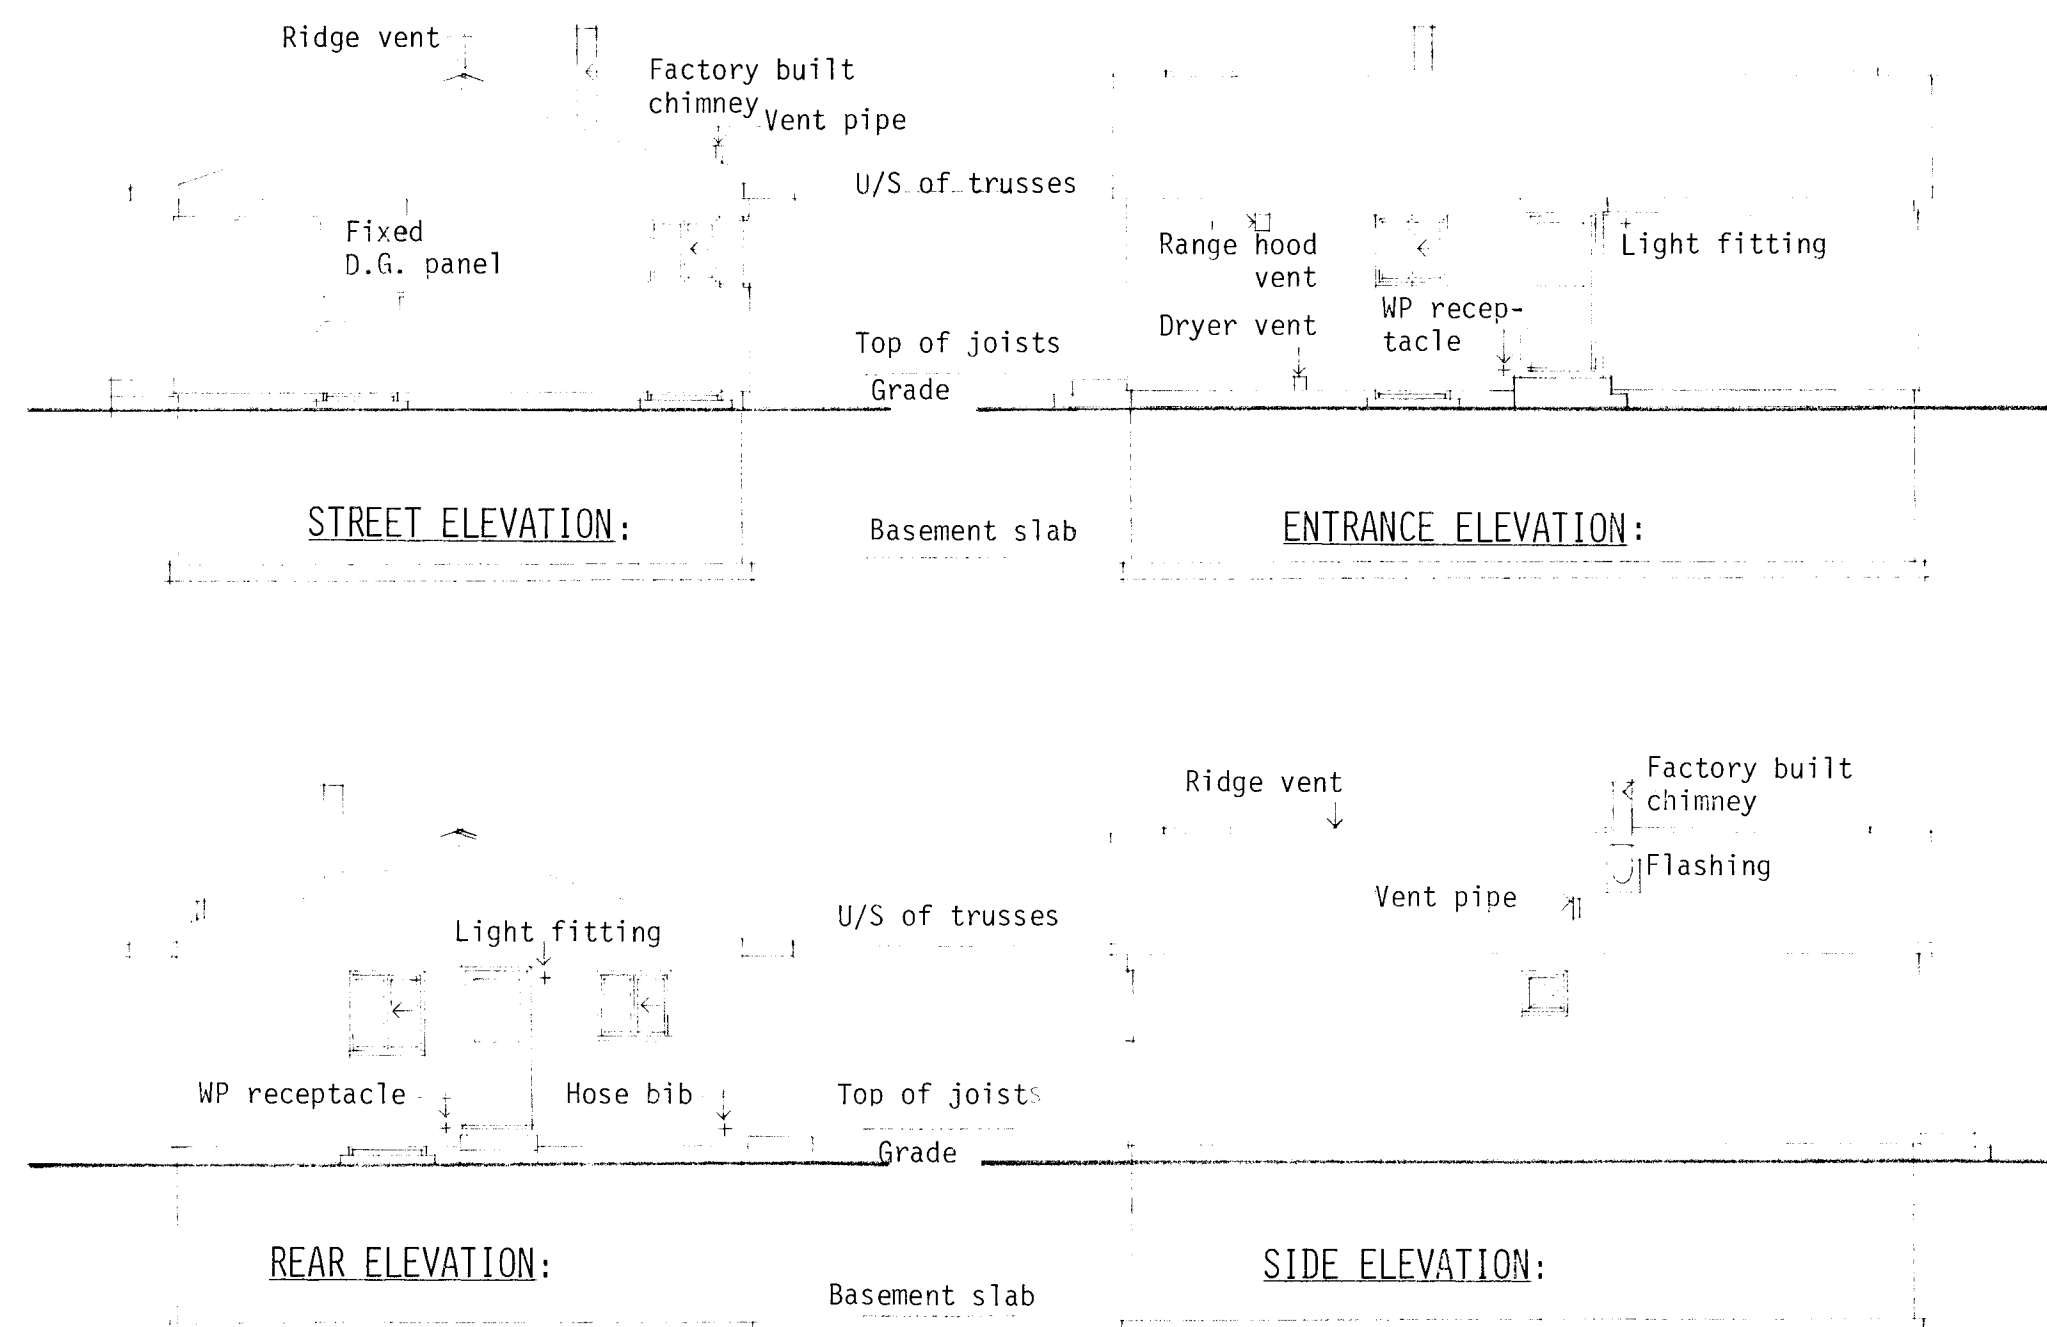


ELEVATIONS: 1 - 100

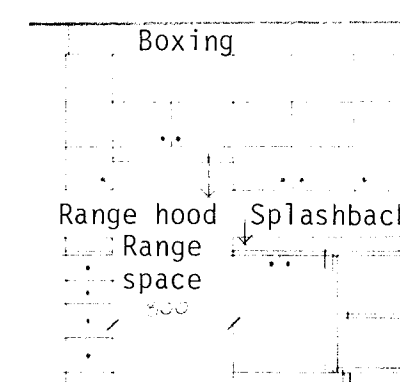

ELEVATION 1

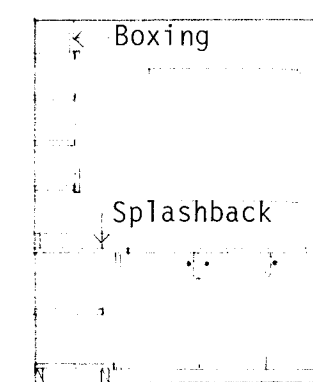


ELEVATION 2



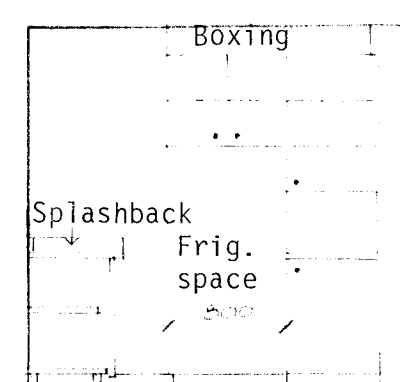


ELEVATION 3




KITCHEN ELEVATIONS: 1 - 50

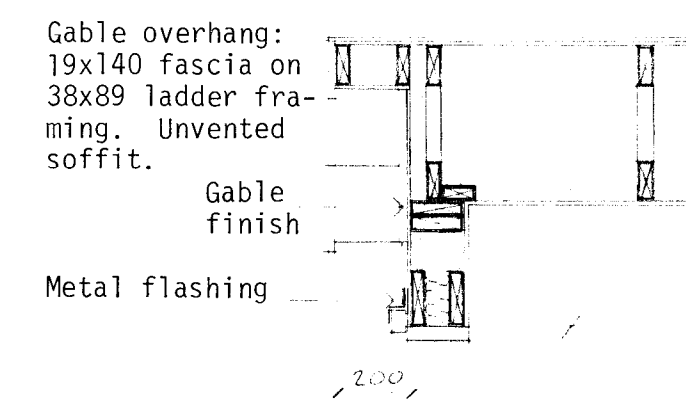

GABLE DETAIL: 1 - 20

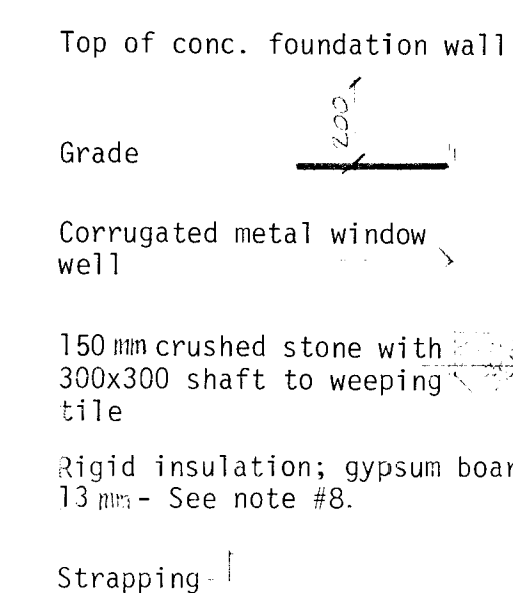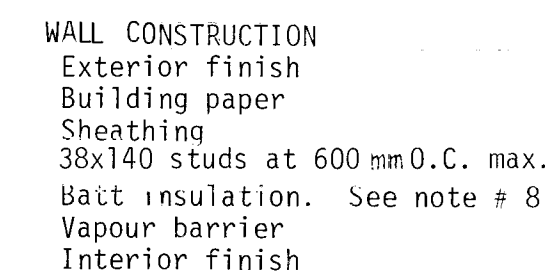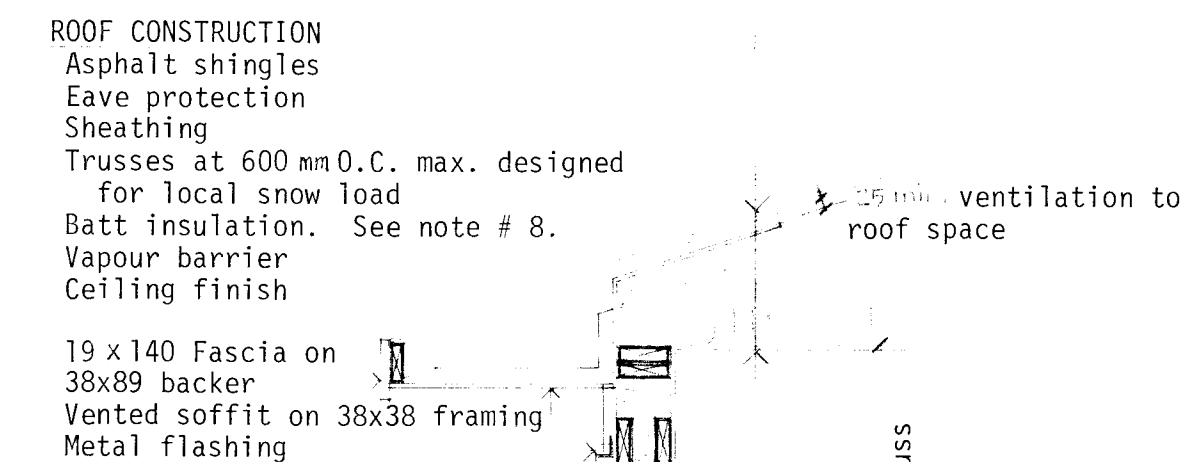

DETAIL WALL SECTION: 1 - 20

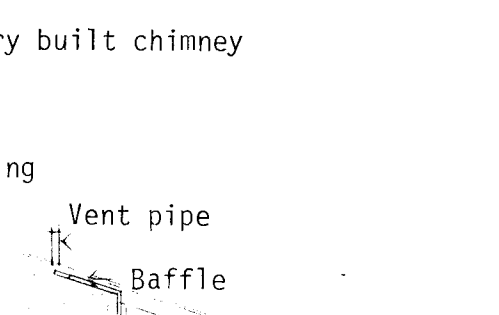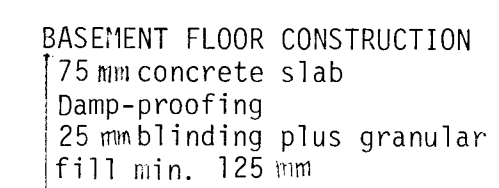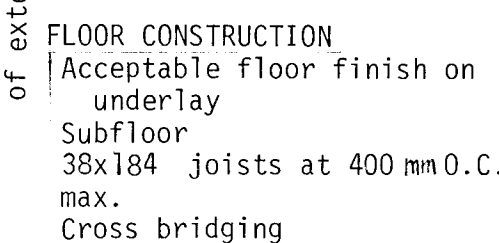


TYPICAL CROSS SECTION A - A: 1 - 50

GENERAL NOTES

- ALL FOOTINGS AND FOUNDATIONS SHALL REST ON UNDISTURBED SOIL OR ROCK. FOOTINGS AND FOUNDATIONS MAY HAVE TO BE INCREASED TO SUIT EXISTING LOCAL SOIL CONDITIONS.
- DOUBLE JOISTS REQUIRED UNDER PARTITIONS RUNNING PARALLEL TO THE FLOOR JOISTS MAY BE BLOCKED APART 200 mm AT 1200 mm O.C. TO PERMIT THE PASSAGE OF HEATING DUCTS, ETC.
- THE POSITION AND NUMBER OF ELECTRICAL OUTLETS MAY BE RELOCATED BUT MUST IN ALL CASES MEET THE MINIMUM REQUIREMENTS OF THE RESIDENTIAL STANDARDS AND COMPLY WITH LOCAL CODES.
- PROVIDE A ROD AND AT LEAST ONE SHELF IN ALL COAT AND CLOTHES CLOSETS.
- ALL FLOOR JOISTS ARE DESIGNED TO NO. 1 GRADE SPRUCE. ANY CHANGE OR SUBSTITUTION MUST BE APPROVED BY AUTHORITY HAVING JURISDICTION.
- ALL CONSTRUCTION MUST COMPLY WITH THE RESIDENTIAL STANDARDS CURRENT AT THE TIME OF CONSTRUCTION AND ANY APPLICABLE LOCAL CODES.
- THIS DRAWING IS INTENDED AS A GUIDE ONLY. THE FINAL CHOICE AND USE OF MATERIALS, AND METHODS AND DETAILS OF CONSTRUCTION, IS THE RESPONSIBILITY OF THE USER.
- THE TOTAL INSULATION VALUE MUST COMPLY WITH THE "MEASURES FOR ENERGY CONSERVATION IN NEW BUILDINGS 1978 NRCC PUBLICATION NO. 16574" ISSUED BY THE ASSOCIATE COMMITTEE ON THE NATIONAL BUILDING CODE. FOR ASSISTANCE IN INTERPRETING THE INSULATION REQUIREMENTS FOR A PARTICULAR LOCATION CONTACT THE LOCAL CMHC OFFICE.
- WINDOW SIZES MUST COMPLY WITH CURRENT CMHC MINIMUM REQUIREMENTS OF THE RESIDENTIAL STANDARDS 1980. IT SHOULD BE NOTED THE SIZE AND LOCATION OF WINDOWS CAN PERMIT ADJUSTMENTS TO THE INSULATION REQUIREMENTS CONTAINED IN THE "MEASURES FOR ENERGY CONSERVATION IN NEW BUILDINGS 1978".

N.B. ALL DIMENSIONS ARE GIVEN IN MILLIMETRES UNLESS OTHERWISE NOTED.

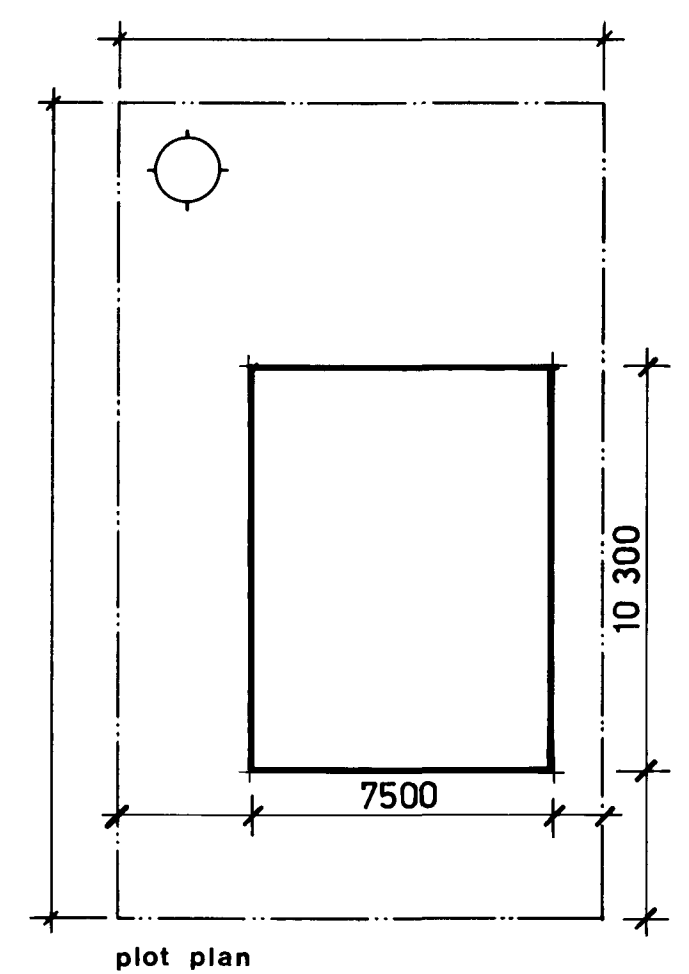


May 81	Gen. notes B+C revised				
date	revisions	by	date	revisions	by


CMHC SCHL
Central Mortgage and Housing Corporation Société centrale d'hypothèques et de logement

designer
C.M.H.C.
design no.
1.01 M


scale	AS NOTED
date	JANUARY 1978
drawing no.	ONE OF ONE

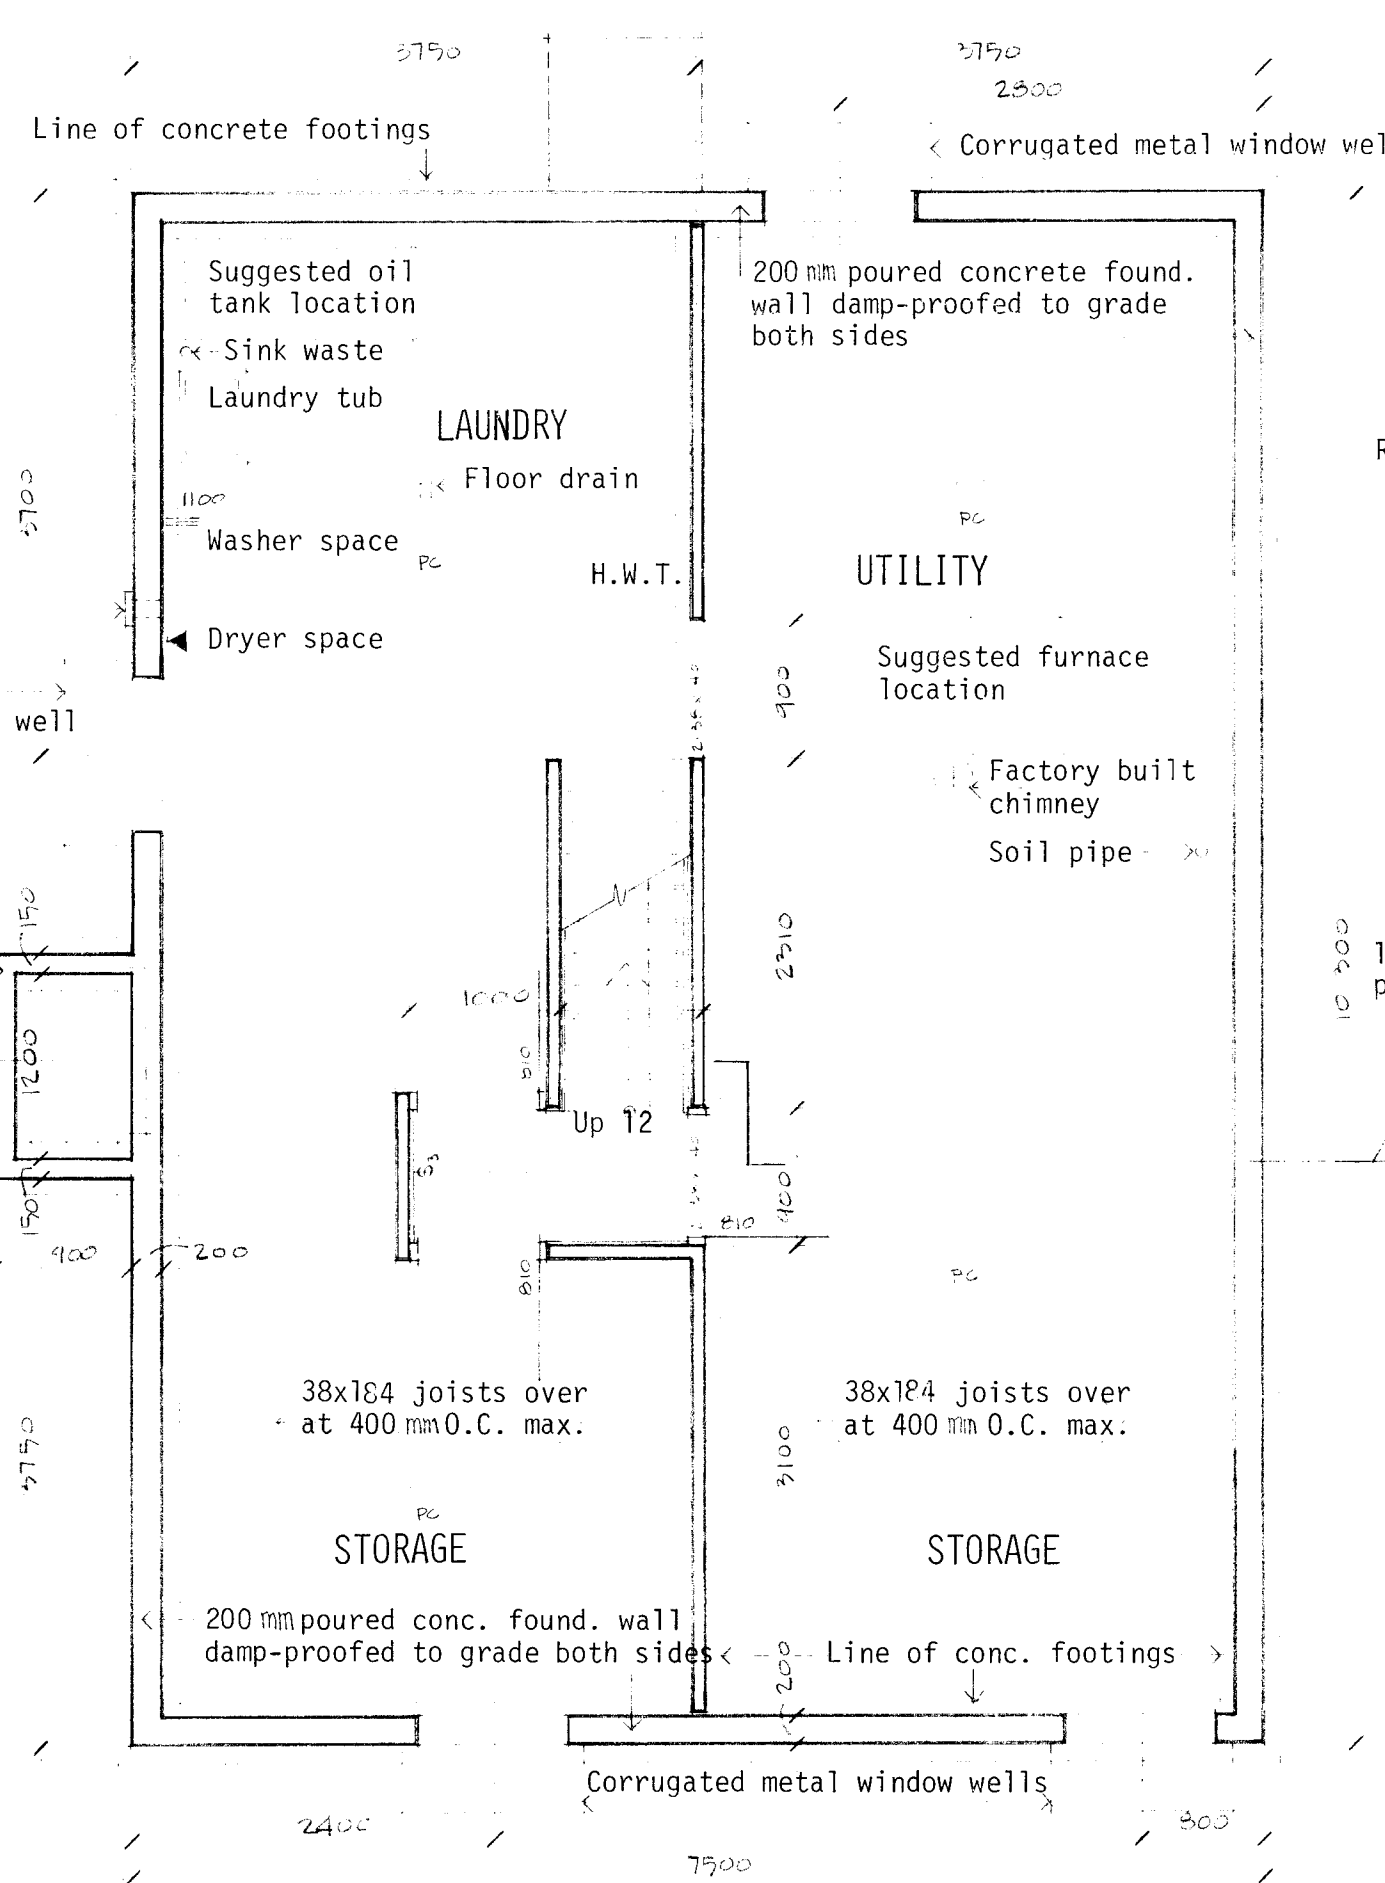


BASEMENT PLAN: 1 - 50

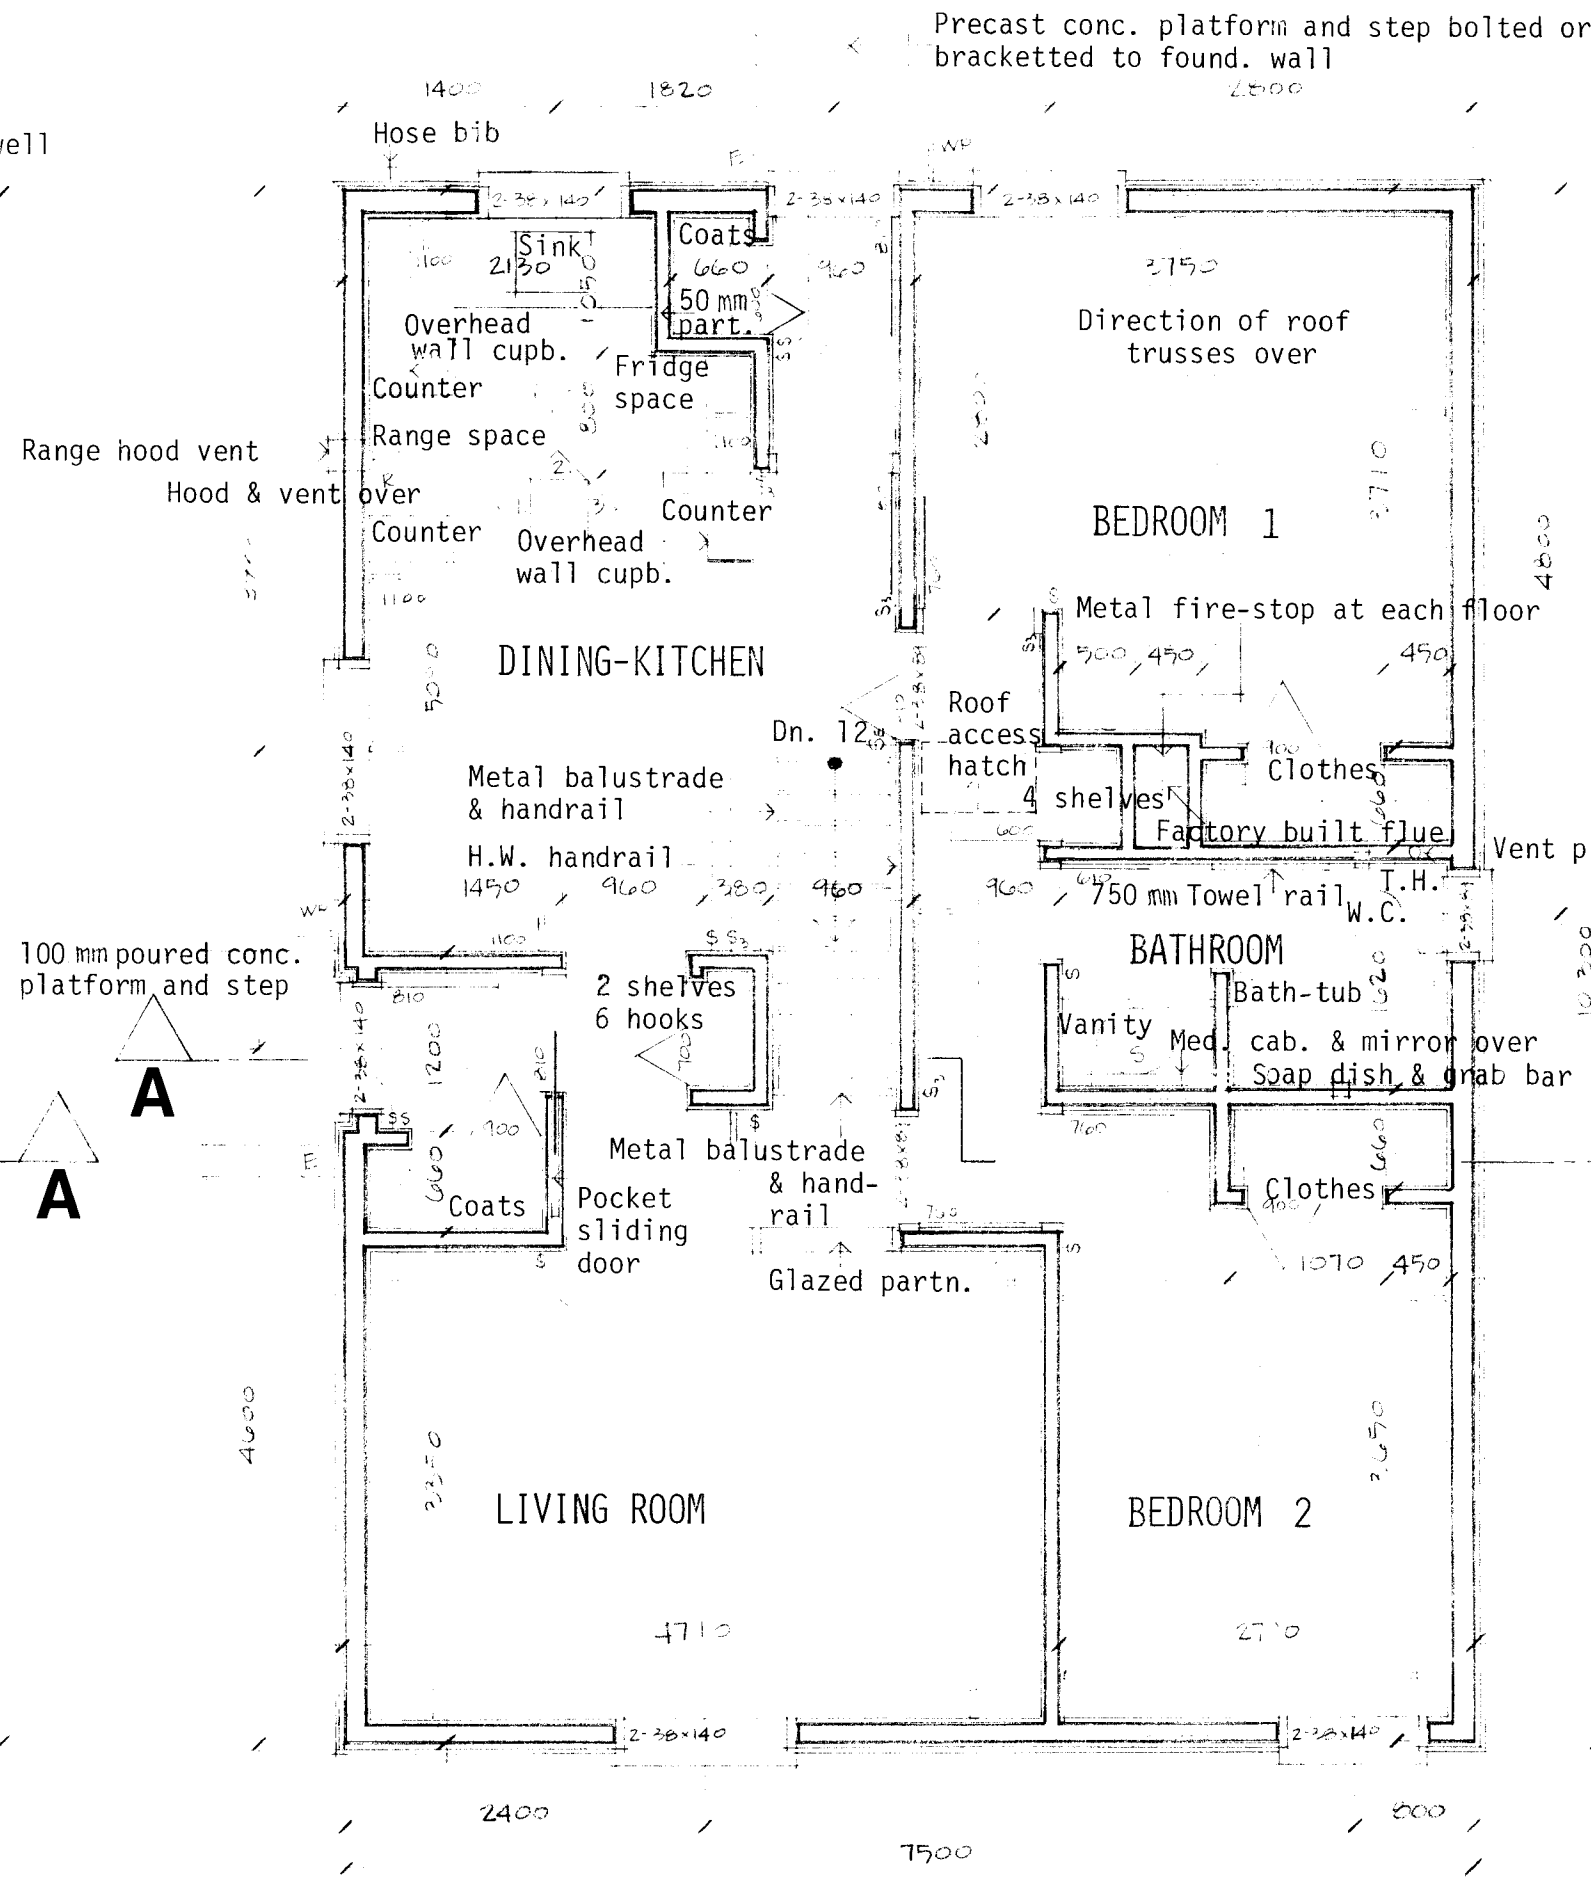


FLOOR PLAN: 1 - 50

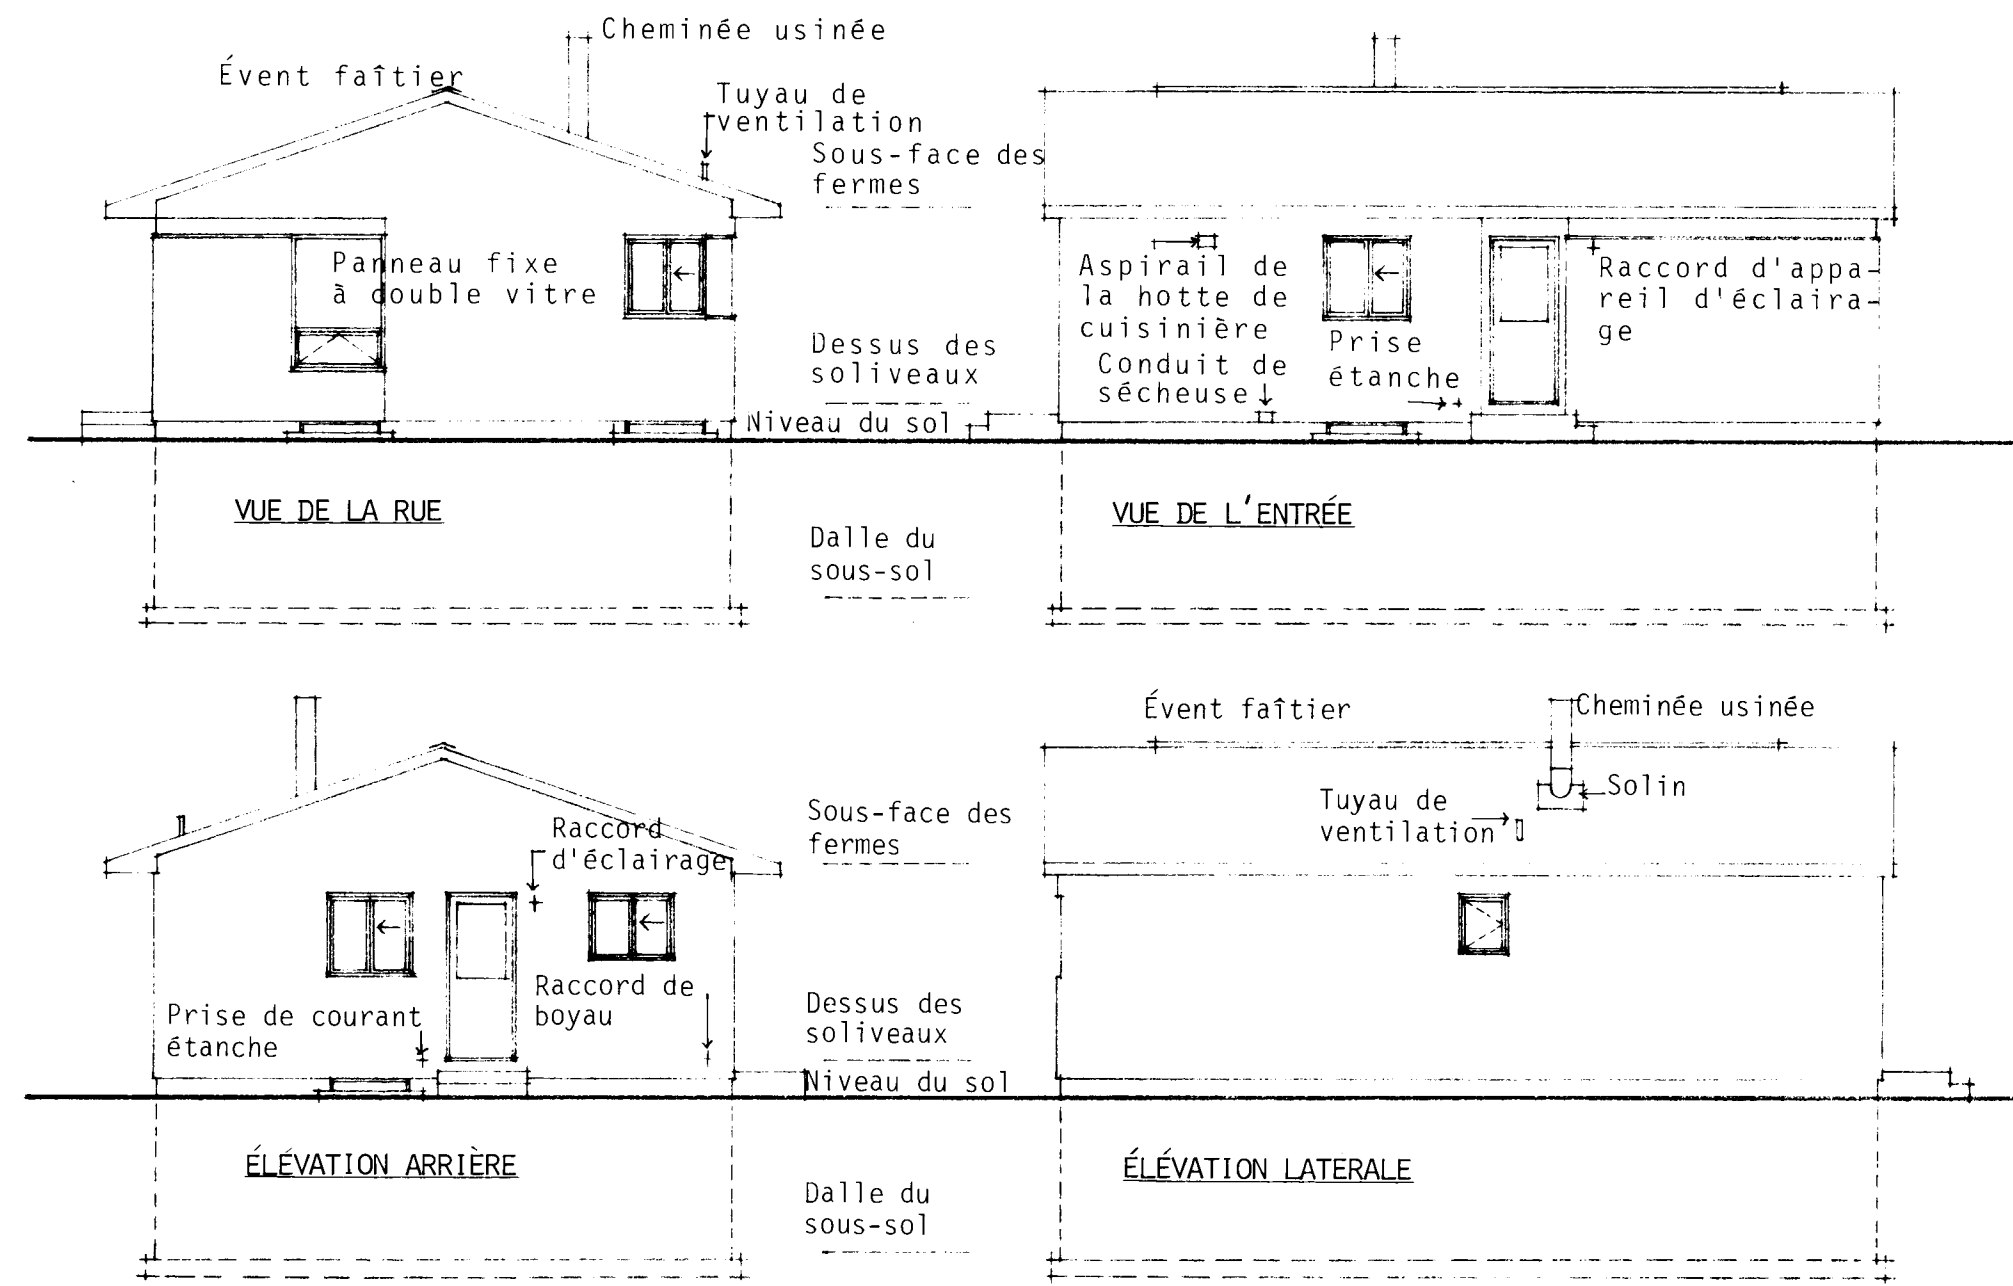


ÉLEVATIONS: 1/8" = 1'-0"

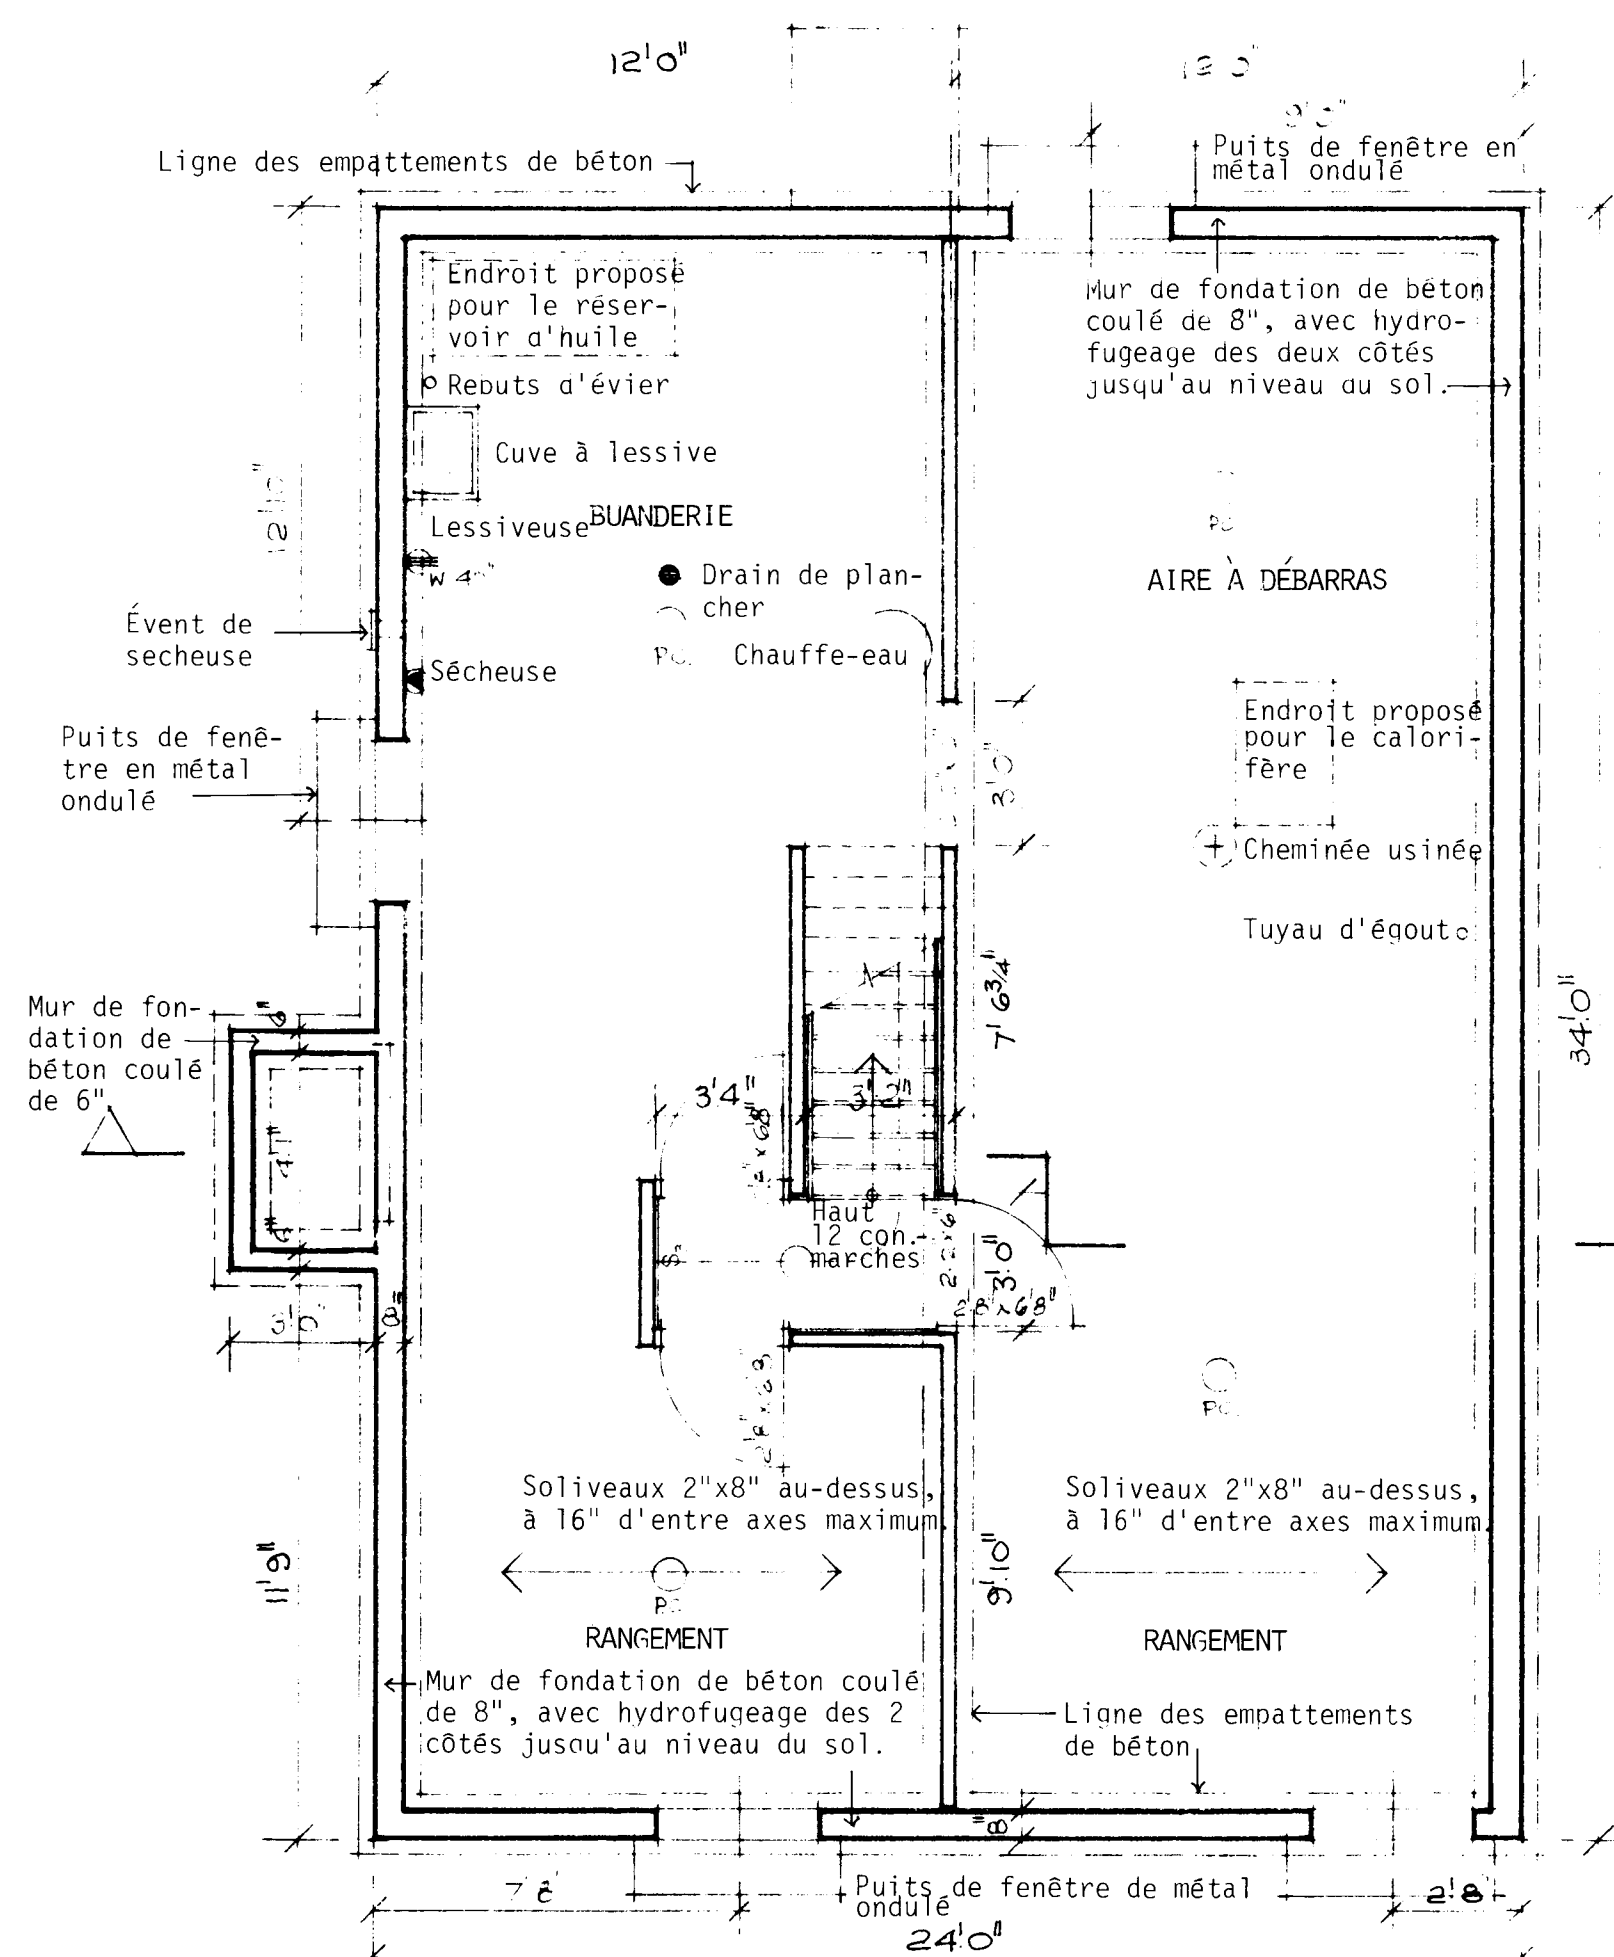


PLAN DU SOUS-SOL: 1/4" = 1'-0"

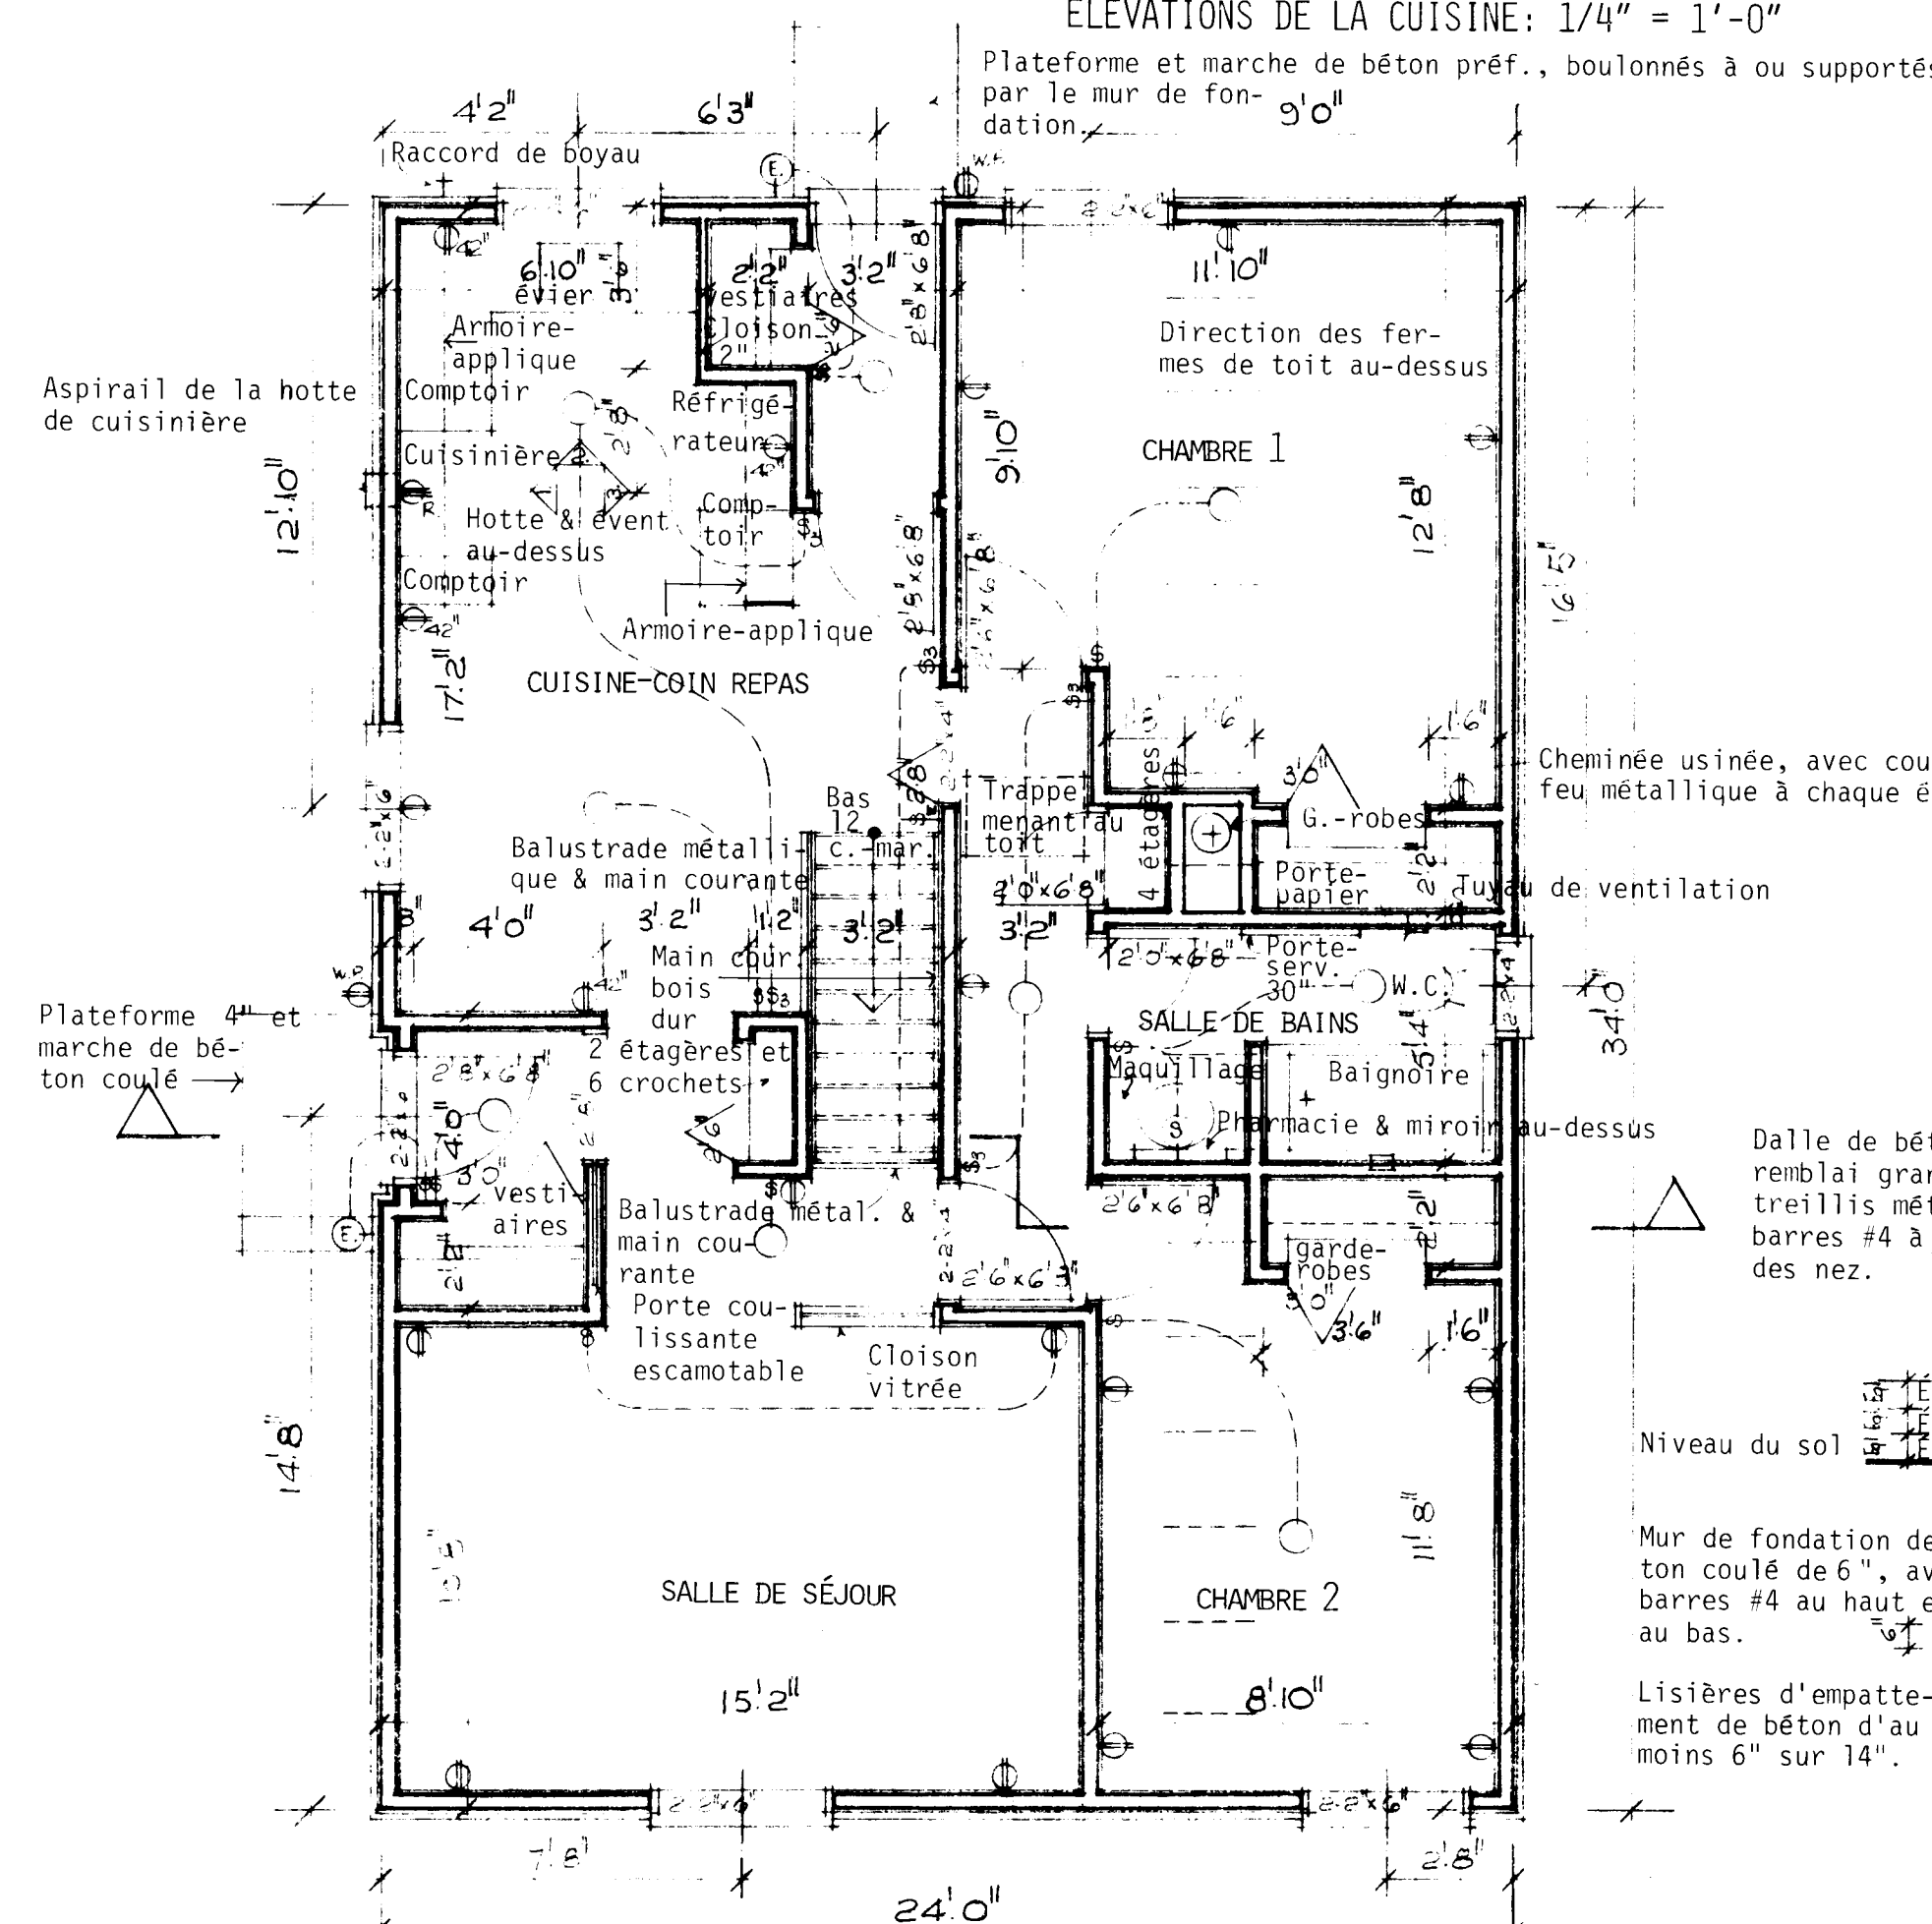


PLAN D'ÉTAGE: 1/4" = 1'-0"

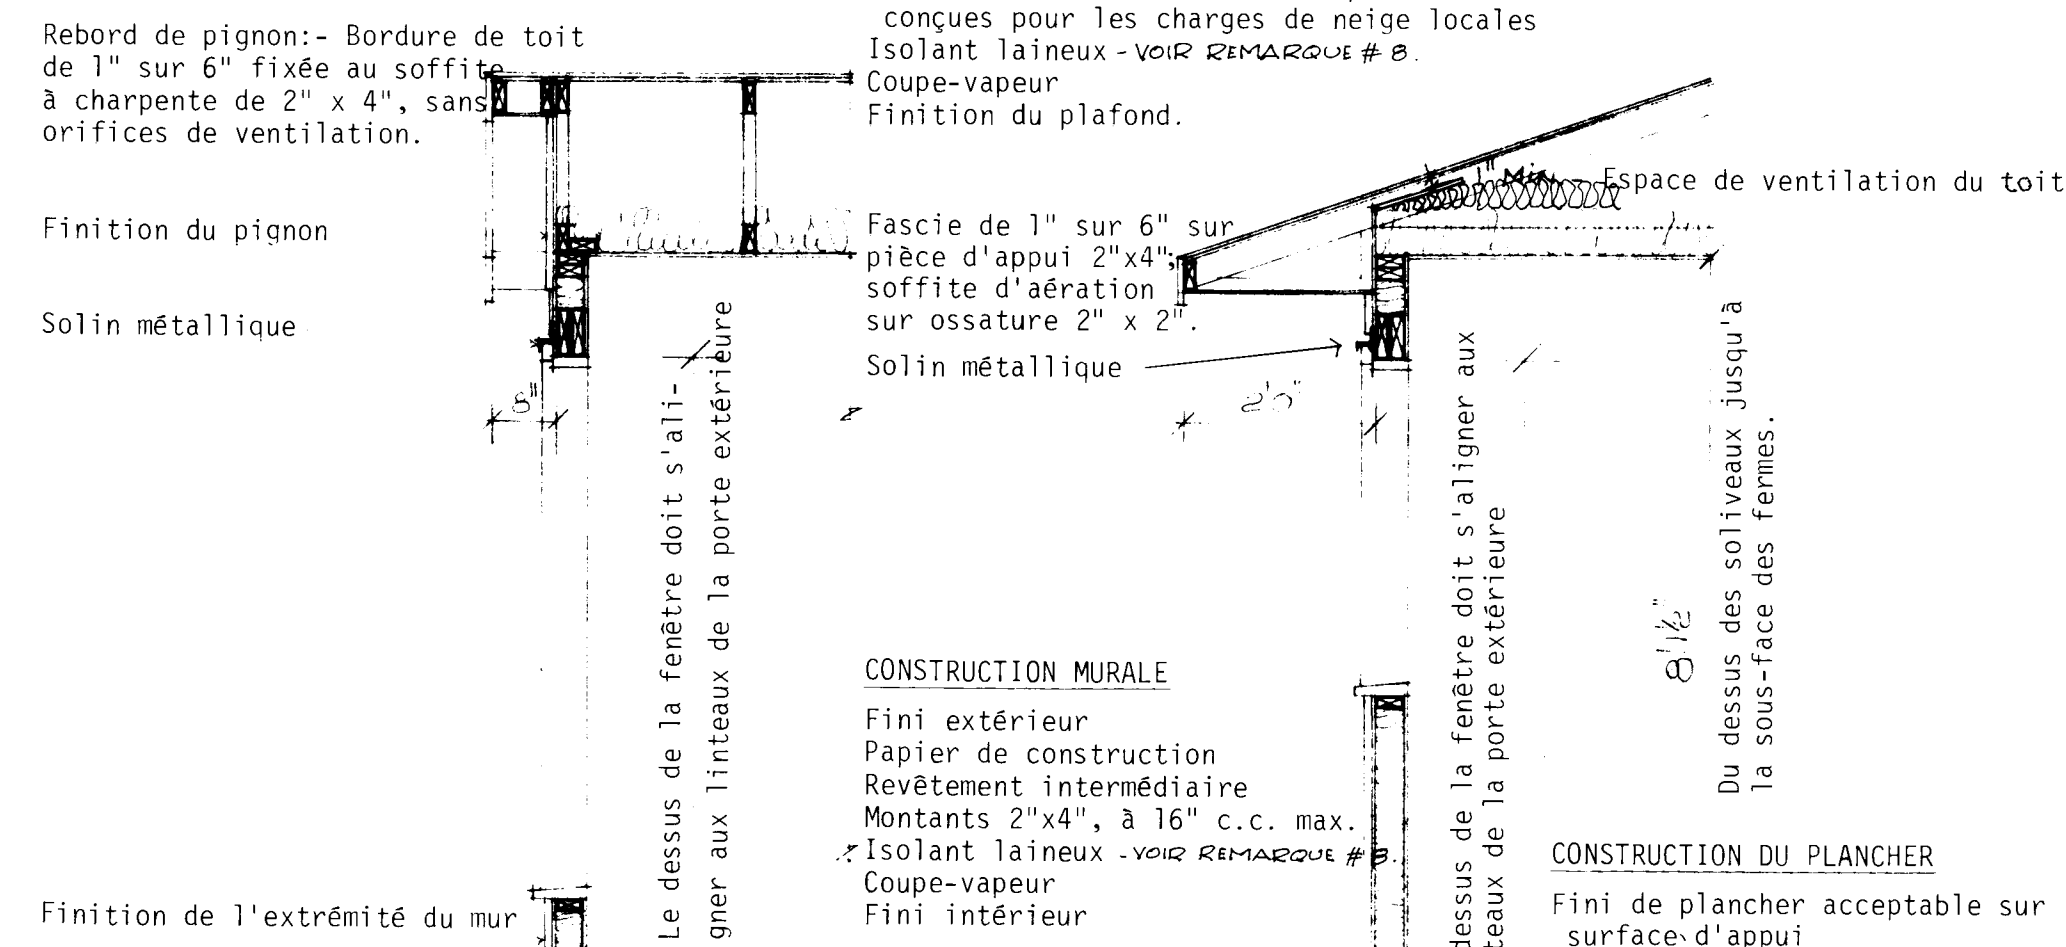

DÉTAILS DU PIGNON: 1/4" = 1'-0"

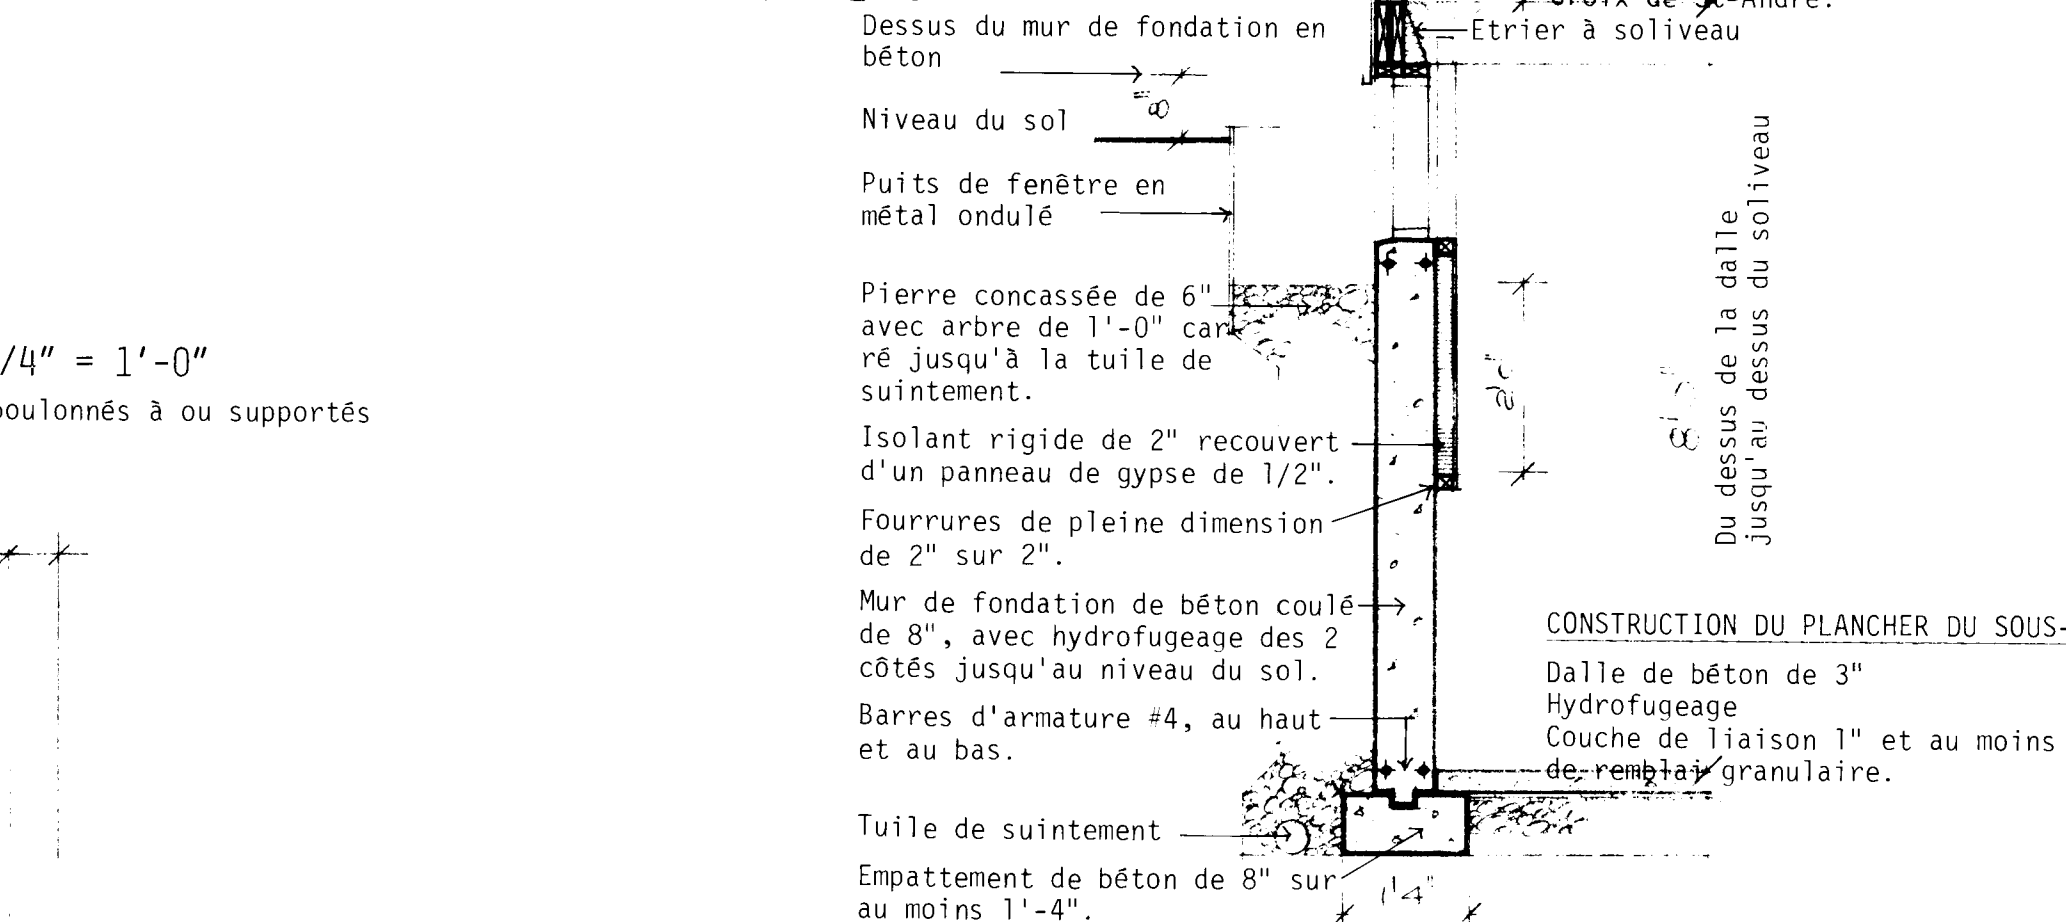


DÉTAILS D'UN MUR: 1/2" = 1'-0"

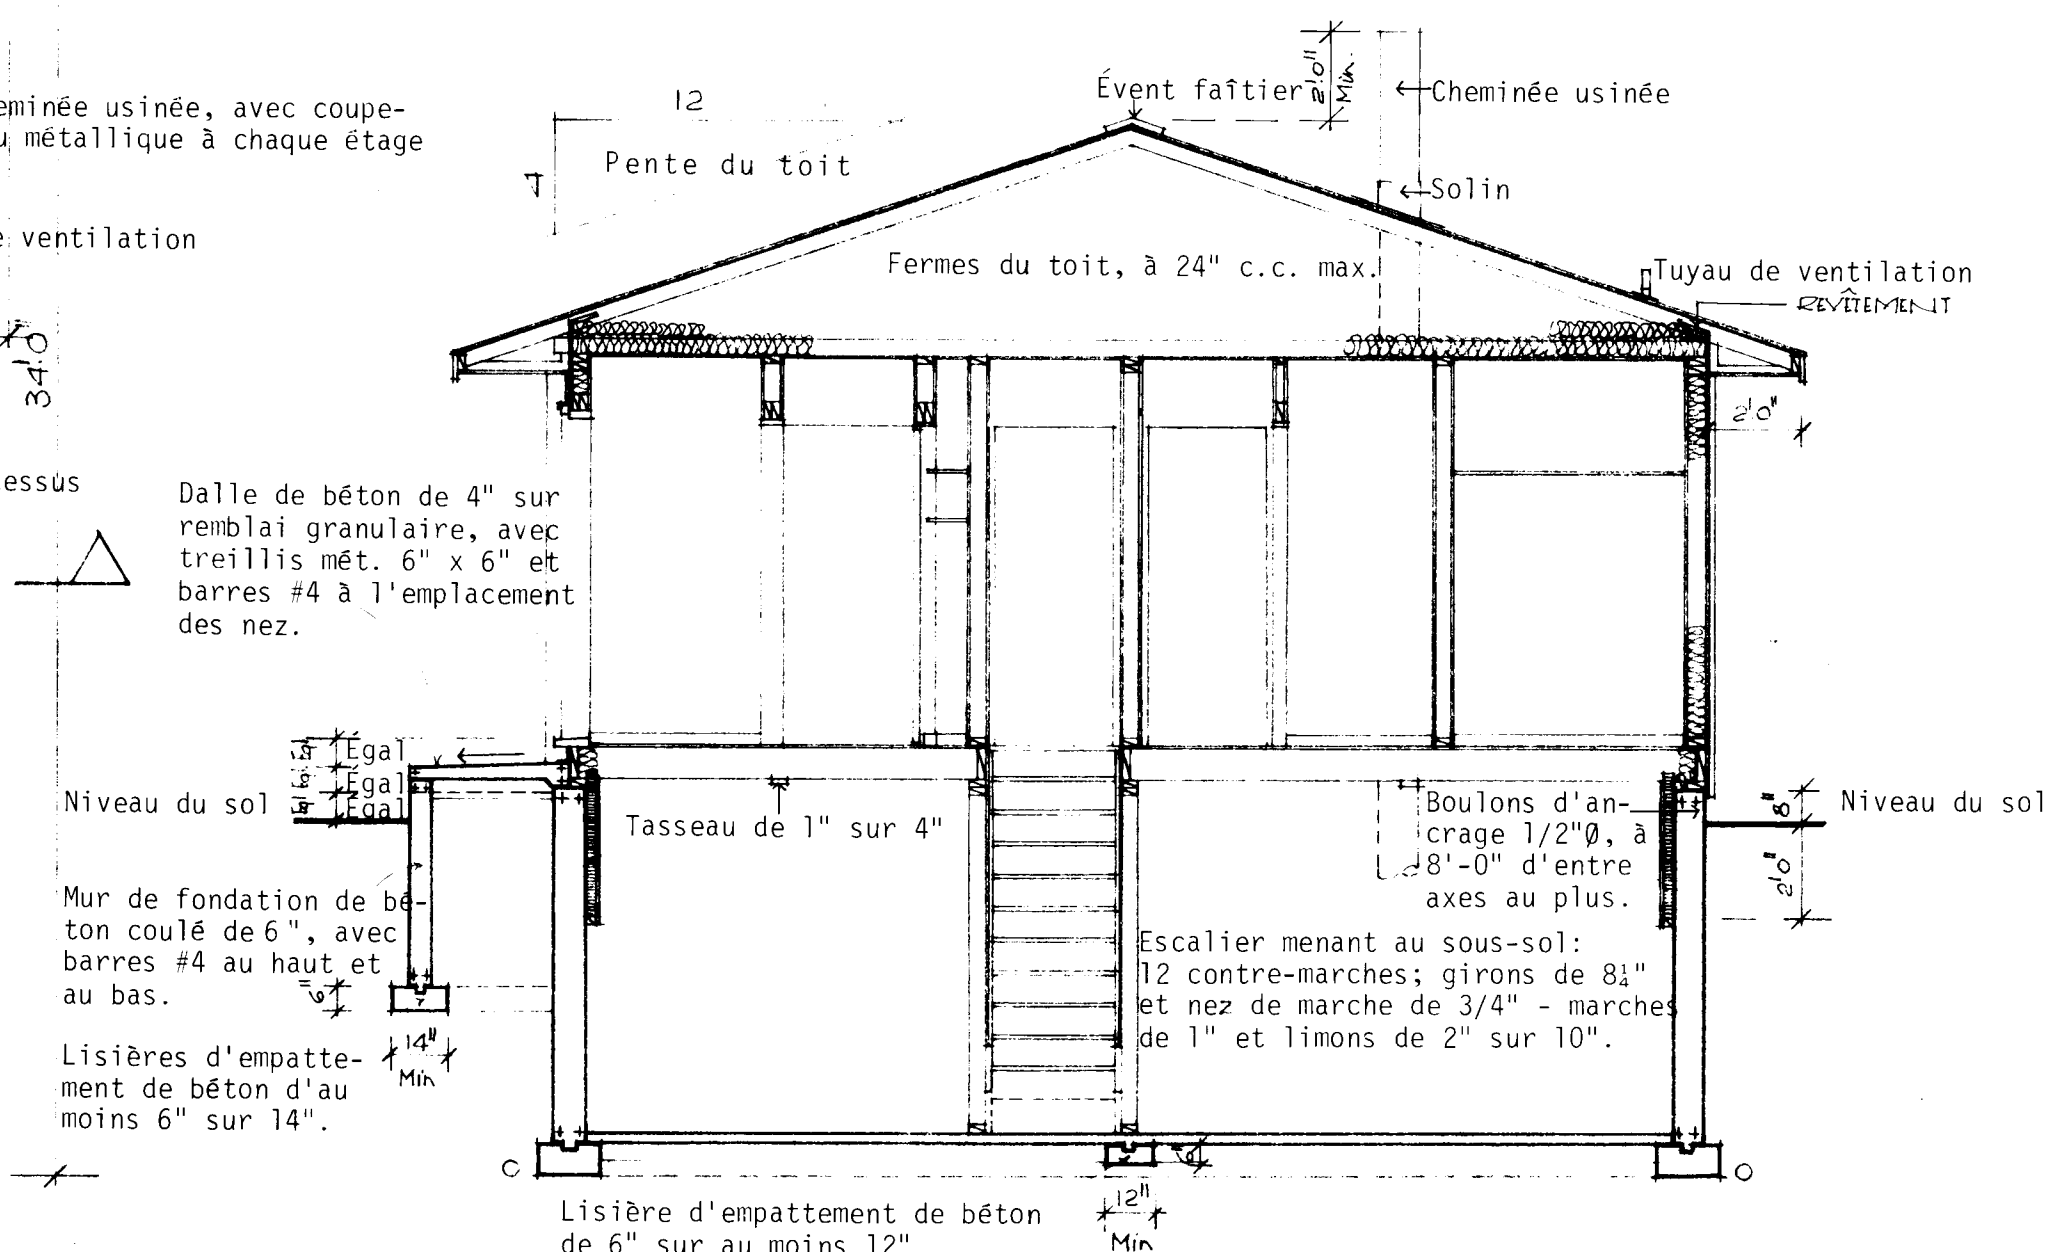


COUPE TRANSVERSALE TYPIQUE A - A: 1/4" = 1'-0"


- REMARQUES GÉNÉRALES
1. TOUTES LES RIGOLES ET LA FONDATION DOIVENT ÊTRE PORTÉES JUSQU'À UN APPUI SOLIDE. IL PEUT ÊTRE NECESSAIRE D'AUGMENTER LES DIMENSIONS DES RIGOLES ET DE LA FONDATION POUR RÉPONDRE AUX CONDITIONS LOCALES DU SOL.
 2. LES SOLIVES DOIVENT ÊTRE JUMELÉES SOUS TOUTES LES CLOISONS QUI LEUR SONT PARALLÈLES. CES SOLIVES JUMELÉES PEUVENT ÊTRE ÉCARTÉES DE 8" PAR DES BLOCS À TOUTS LES 4'-0" C.C. POUR PERMETTRE LE PASSAGE DES CONDUITS DE CHAUFFAGE.
 3. L'EMPLACEMENT ET LE NOMBRE DES SORTIES ÉLECTRIQUES PEUVENT ÊTRE VARIÉS MAIS DANS TOUTS LES CAS ILS DOIVENT RÉPONDRE AUX EXIGENCES MINIMALES DES NORMES DE MAISON ET ÊTRE CONFORMES AUX CODES LOCAUX.
 4. IL FAUT PRÉVOIR AU MOINS UNE TABLETTE ET UNE BARRE À CINTRES DANS TOUTS LES VESTIAIRES ET LES GARDE-ROBES.
 5. TOUTS LES SOLIVES DE PLANCHER SONT CALCULÉS D'APRÈS LES ÉPINETTES DE CATÉGORIE NO 1. TOUTS LES CHANGEMENTS OU SUBSTITUTIONS DOIVENT ÊTRE APPROUVÉS PAR UNE AUTORITÉ COMPÉTENTE.
 6. LA CONSTRUCTION DOIT ÊTRE CONFORME AUX NORMES RÉSIDENTIELLES ET À TOUT CODE LOCAL APPLICABLE.
 7. CETTE ÉPURE EST DESTINÉE À SERVIR DE GUIDE SEULEMENT. IL INCOMBE À L'USAGER DE DÉCIDER EN DÉFINITIVE DU CHOIX FINAL AINSI QUE DES MÉTHODES ET DES DÉTAILS DE CONSTRUCTION, DE MÊME QUE DES MATÉRIEAUX.
 8. CONFORMÉMENT À LA LOCATION, TOUTES LES VALEURS 'R' DOIVENT CONCORDEUR, AUX NORMES ACTUELLES DE LA SCHL.
 9. DIMENSIONS DES FENÊTRES DOIVENT CONFORMER AUX NORMES ACTUELLES DE LA SCHL.

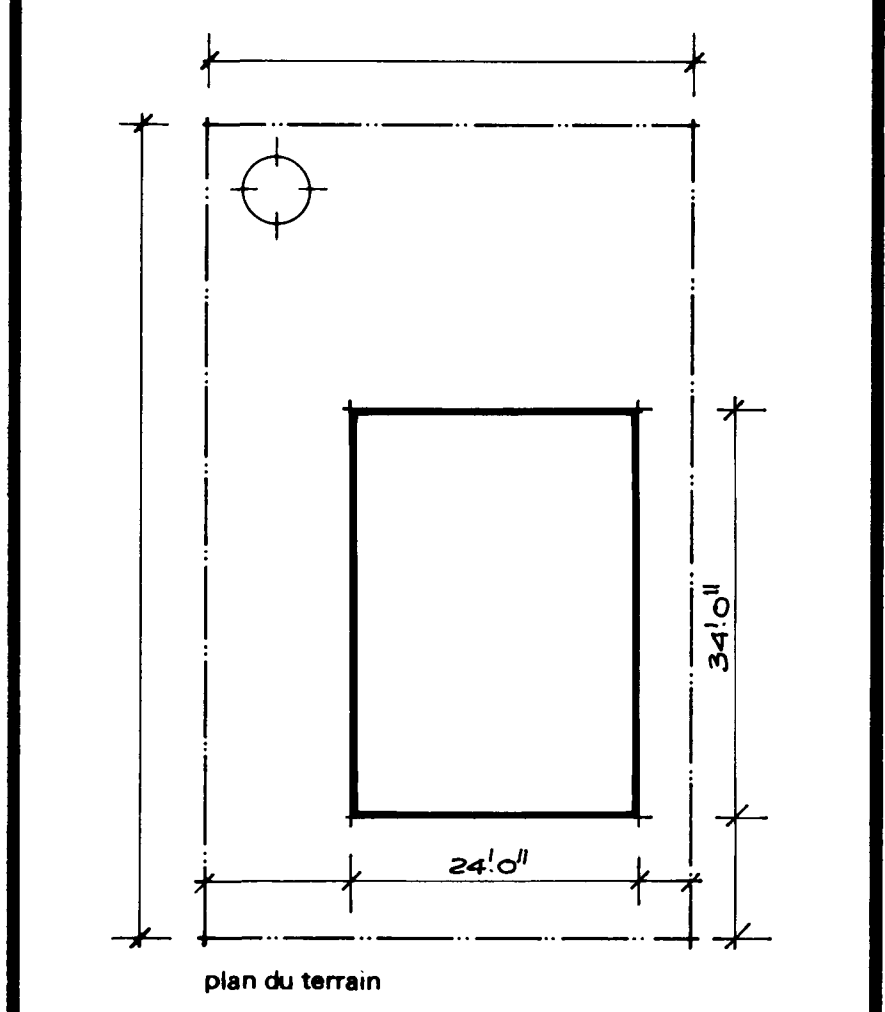


7/7/76 R. P. Brown			
date	normes inh. vérifiées par	date	révisions par
SCHL		CMHC	
Société centrale d'hypothèques et de logement		Central Mortgage and Housing Corporation	
concepteur		S.C.H.L.	
dessin no.		1.01	
échelle	SELON LES INDICATIONS		
date	MARS 1977		
feuille no.	UN DE UN.		

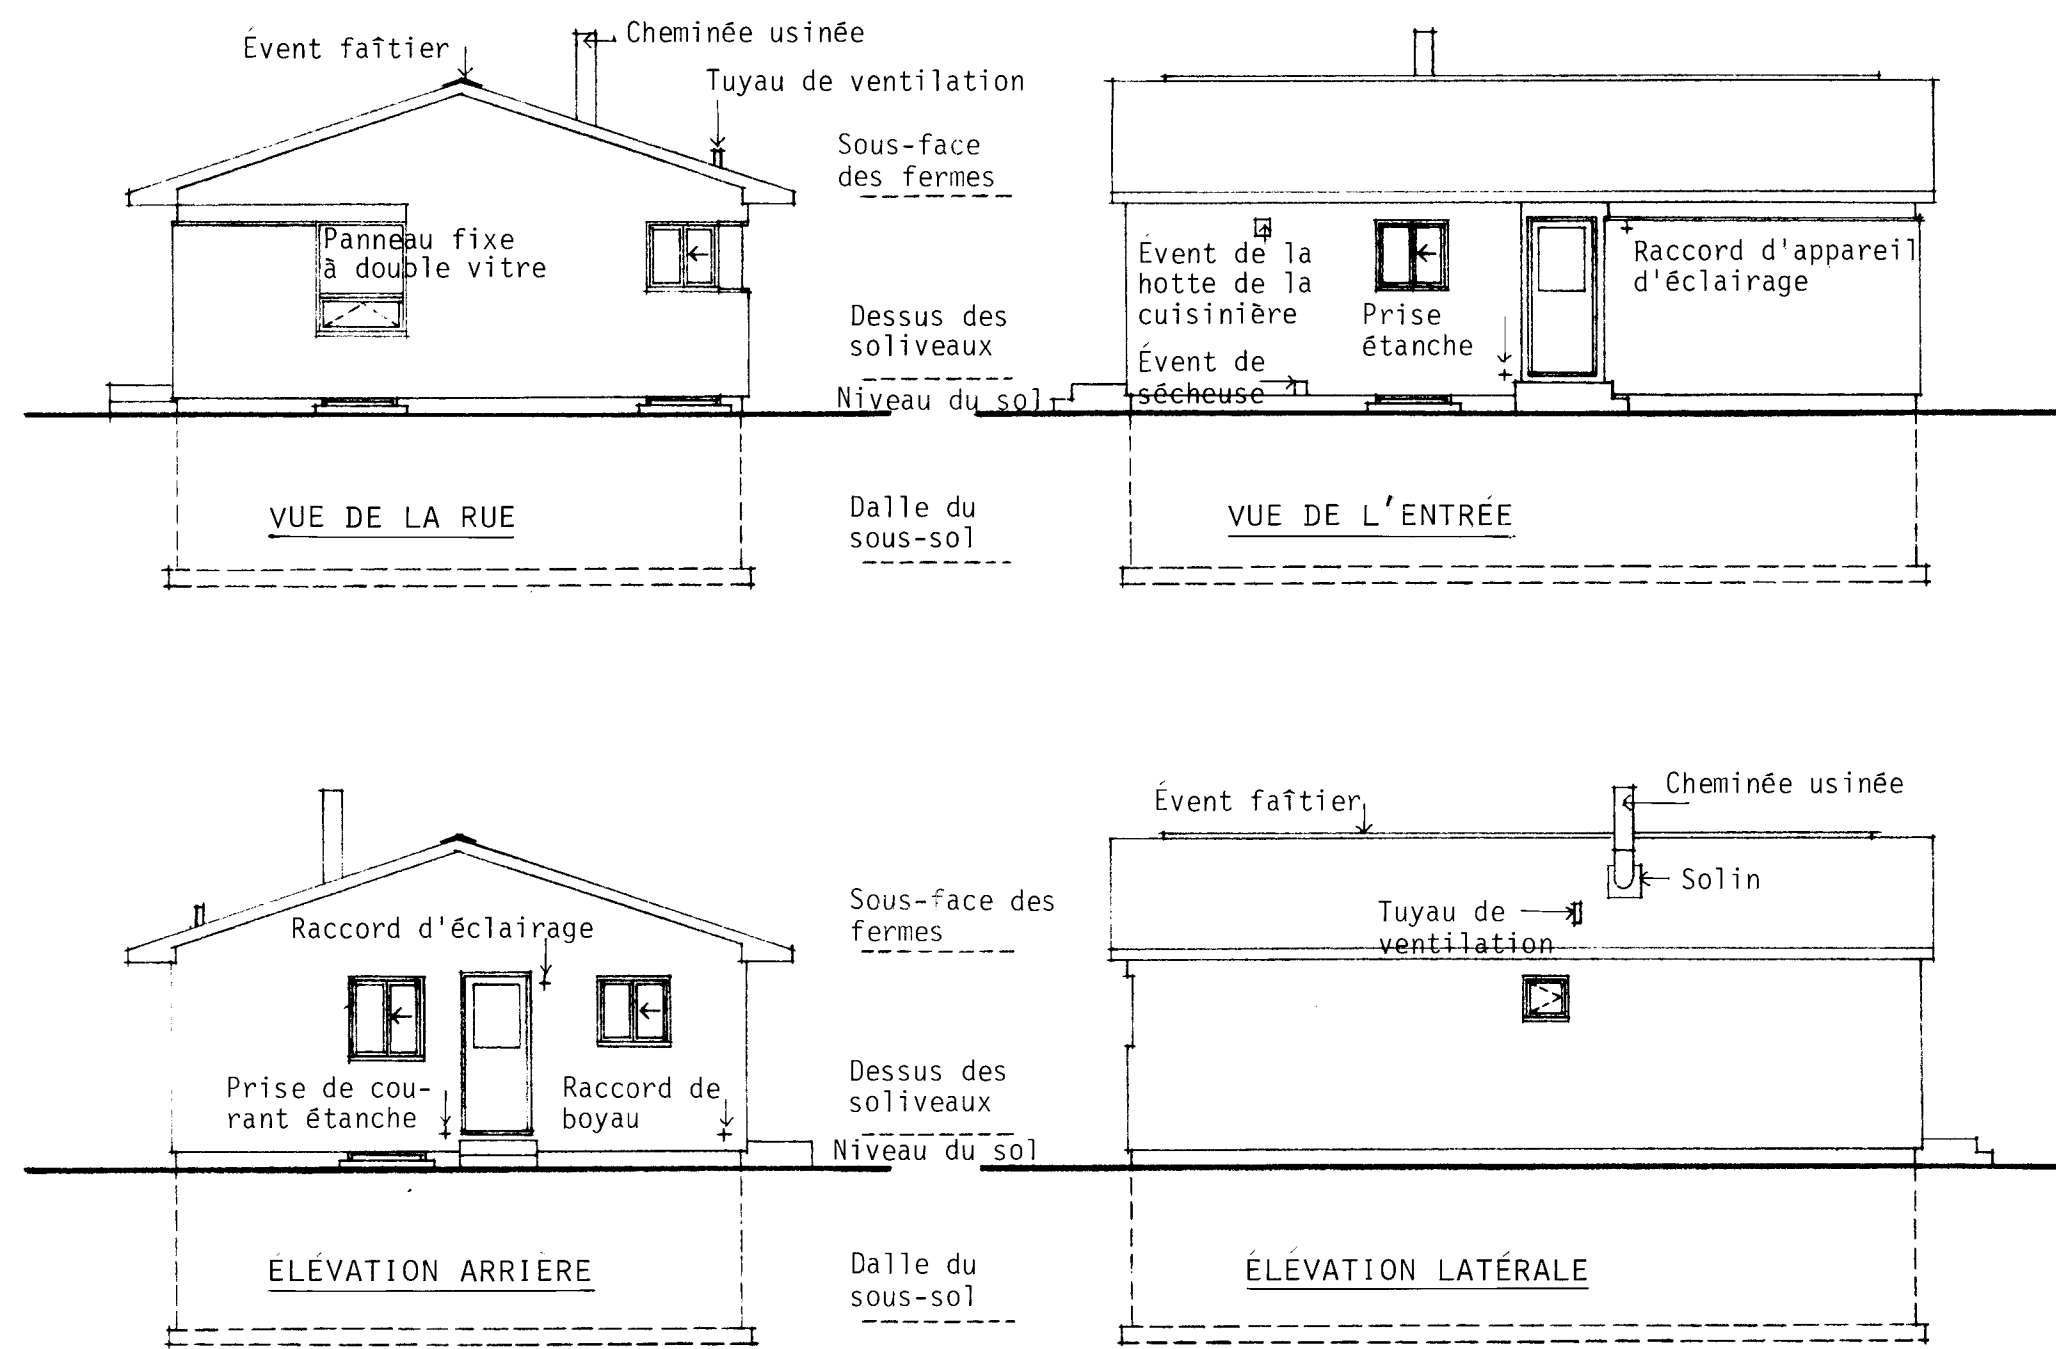


ELEVATIONS: 1 : 100

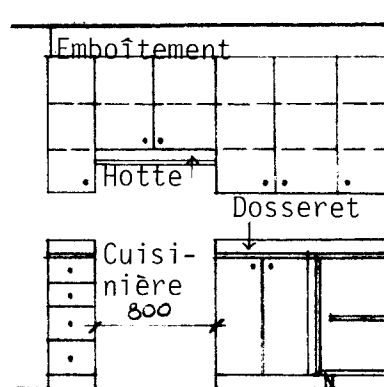

ELEVATION 1

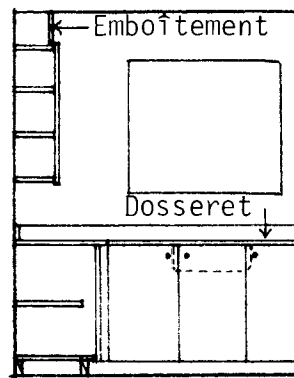


ELEVATION 2

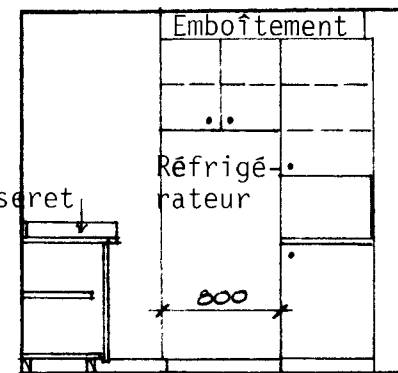


ELEVATION 3


ELEVATIONS DE LA CUISINE: 1 : 50

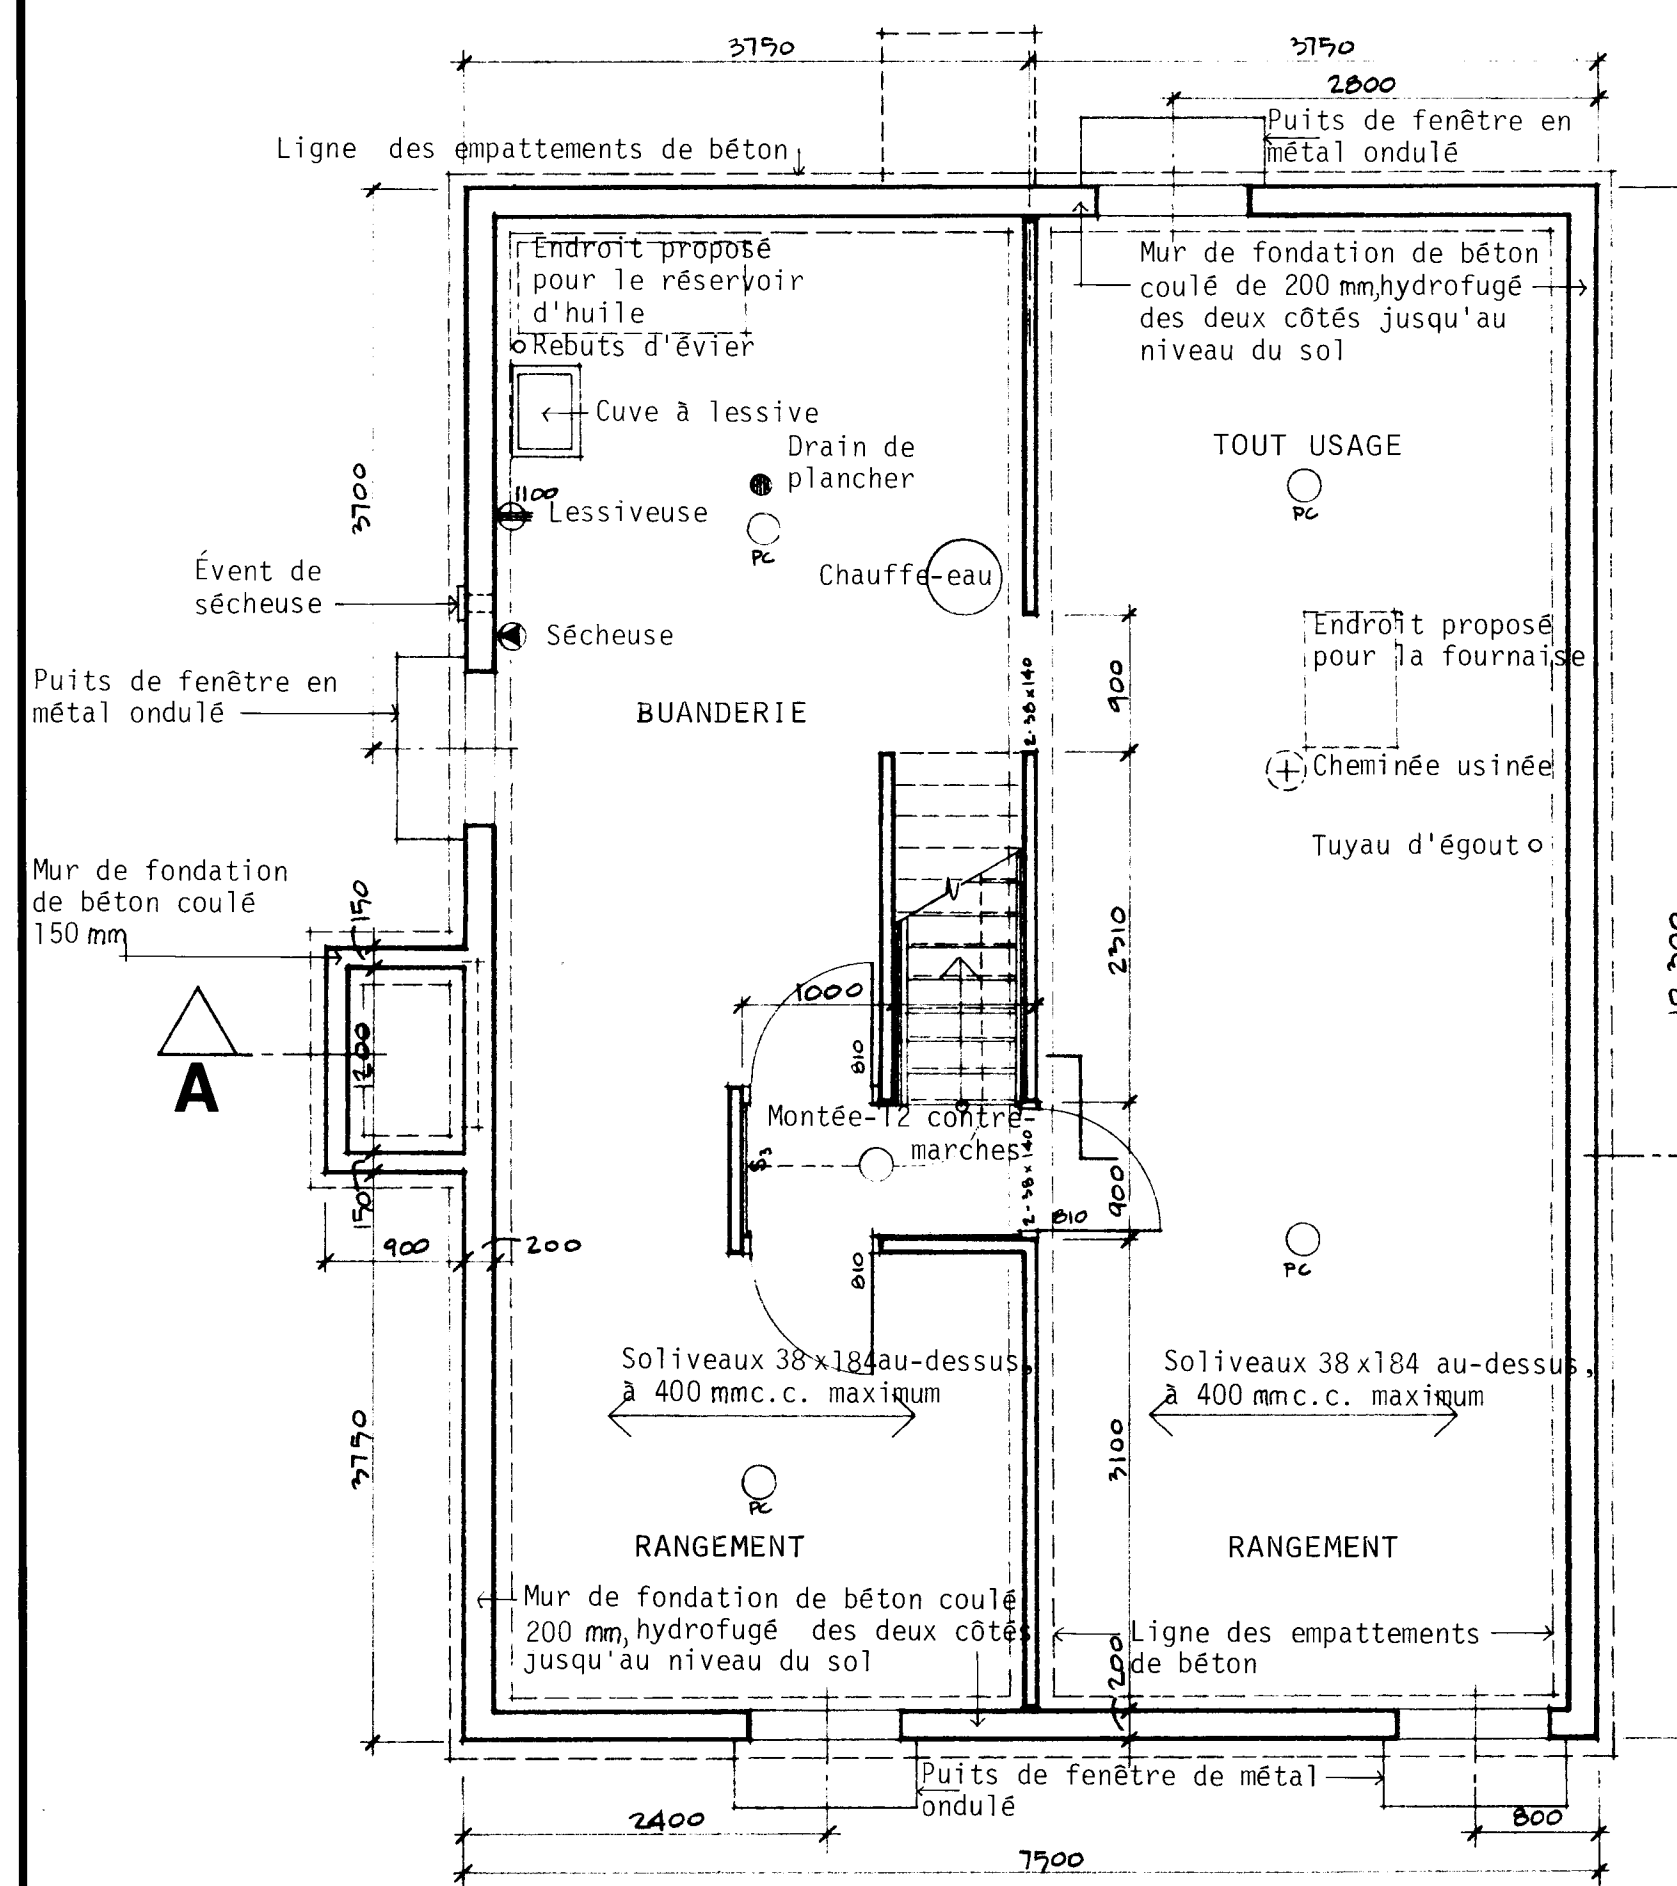


PLAN DU SOUS-SOL: 1 : 50

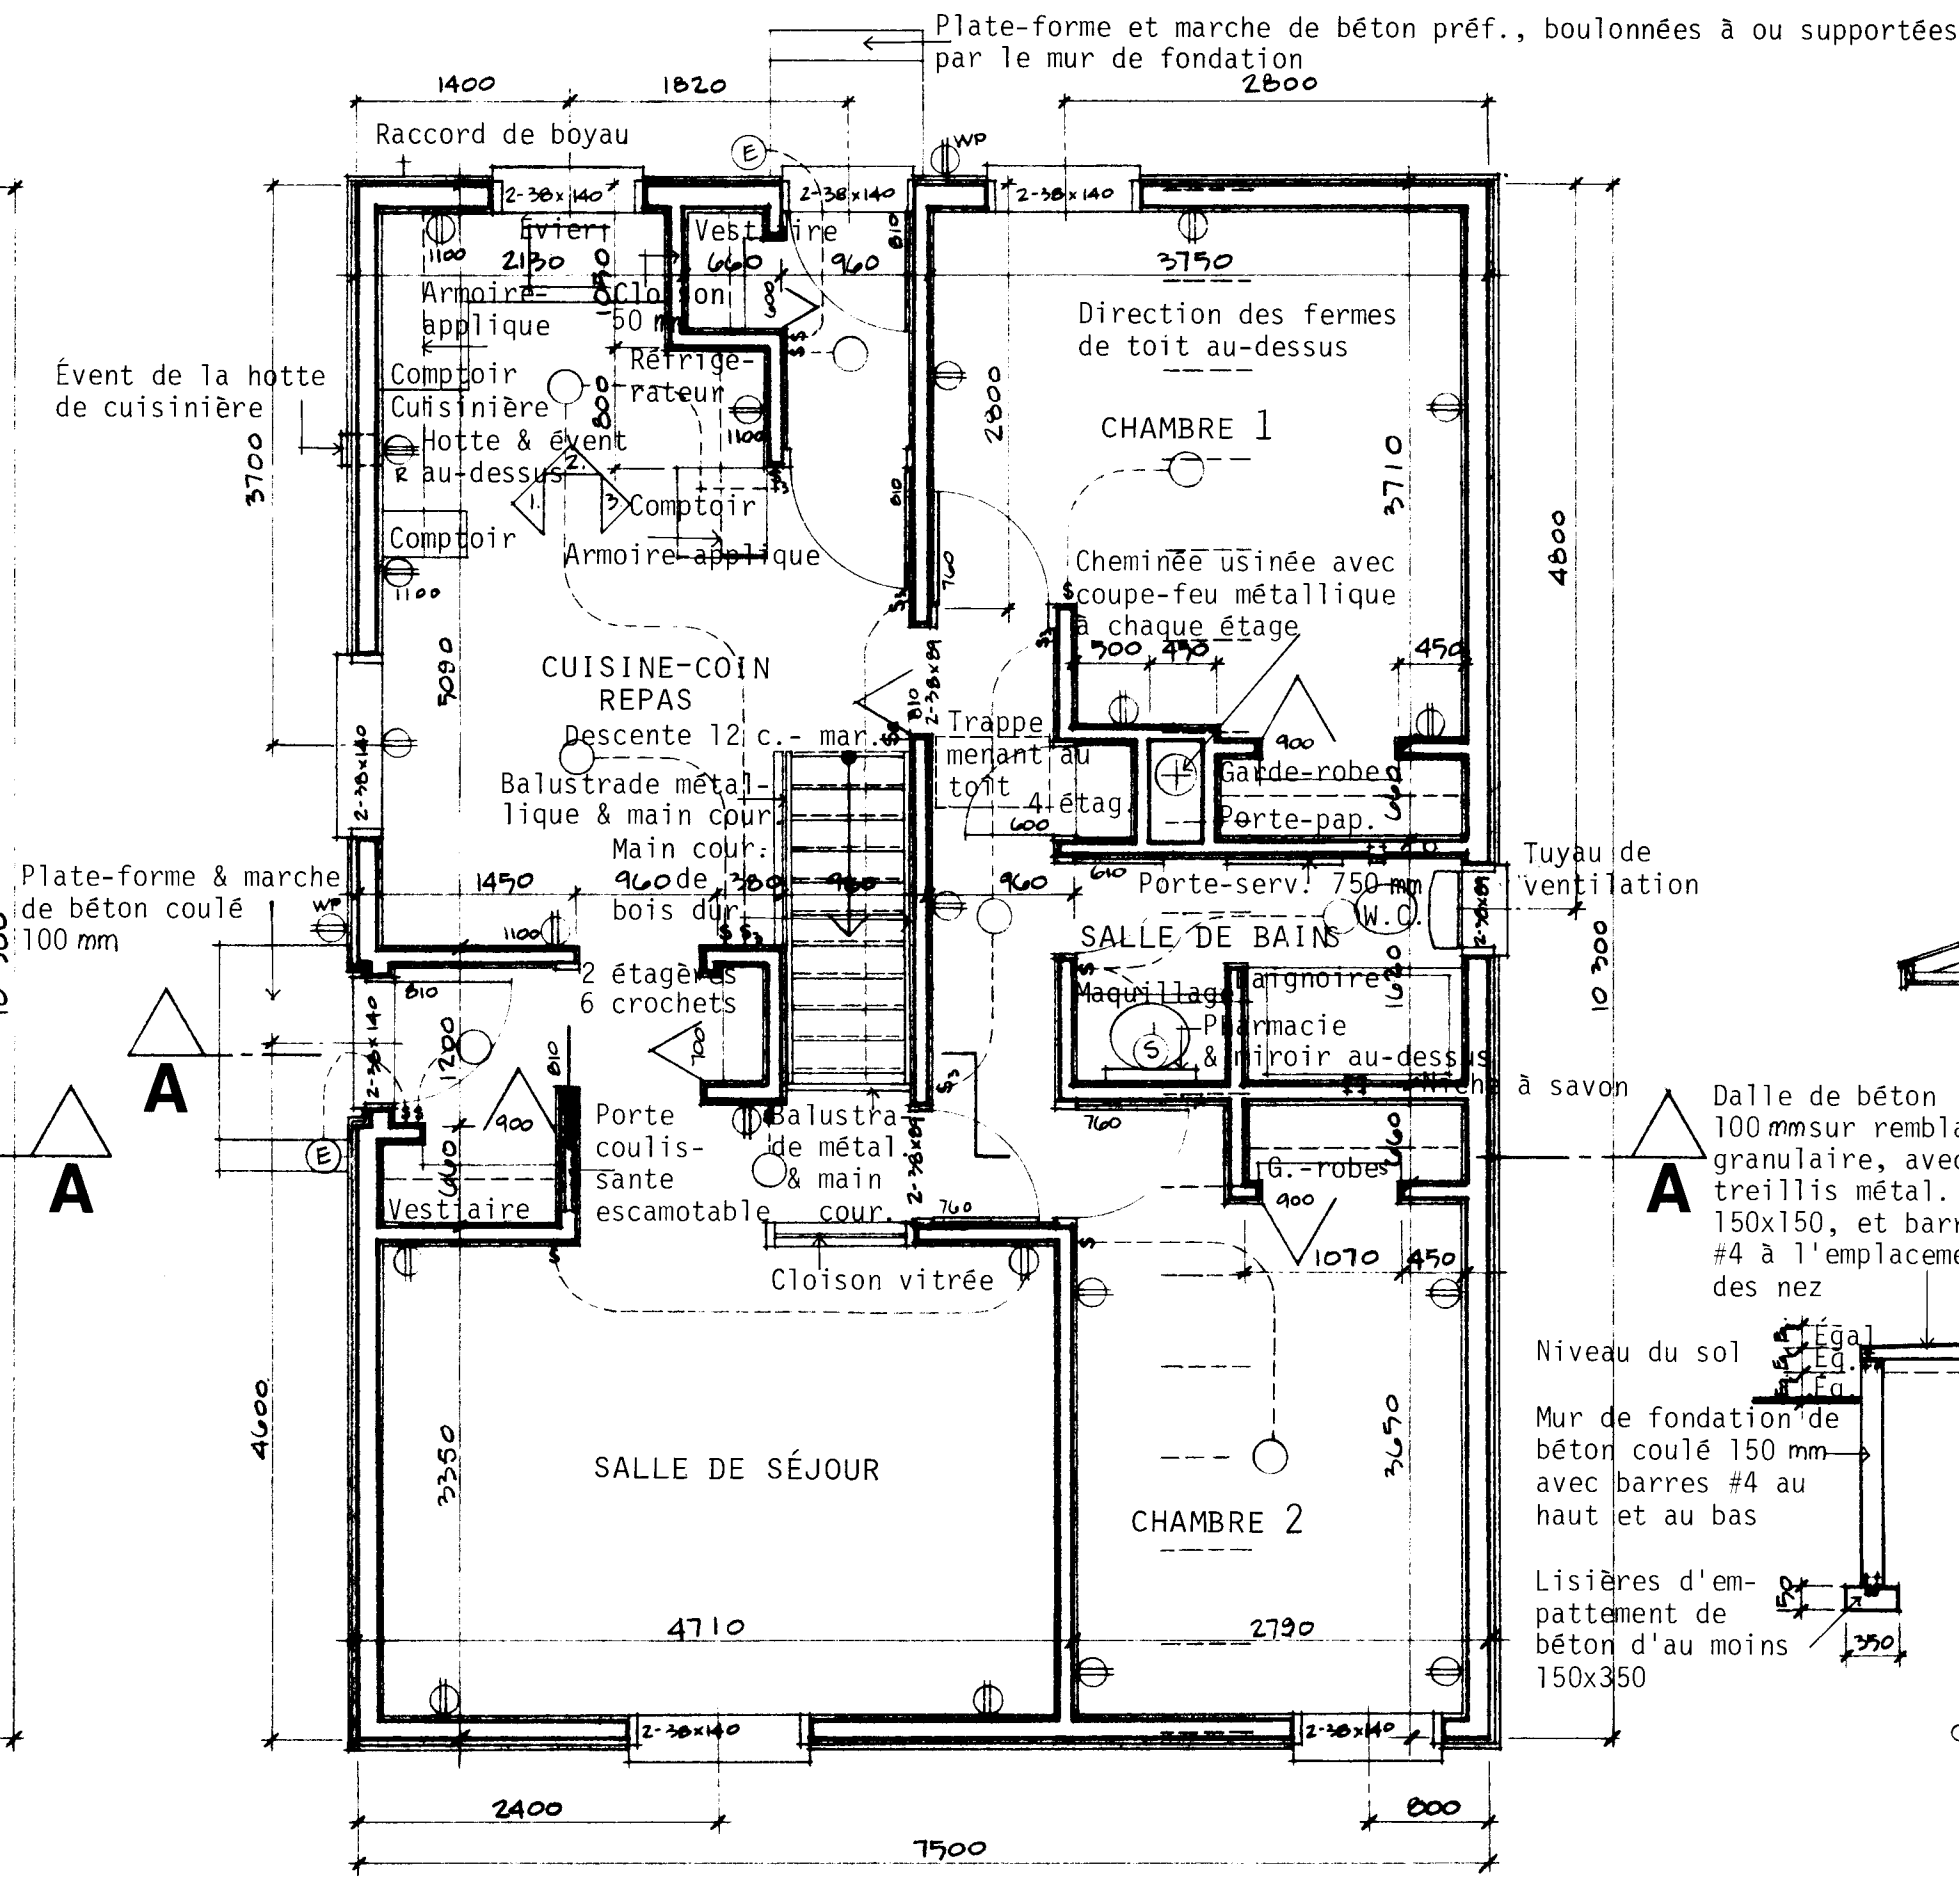


PLAN D'ÉTAGE: 1 : 50

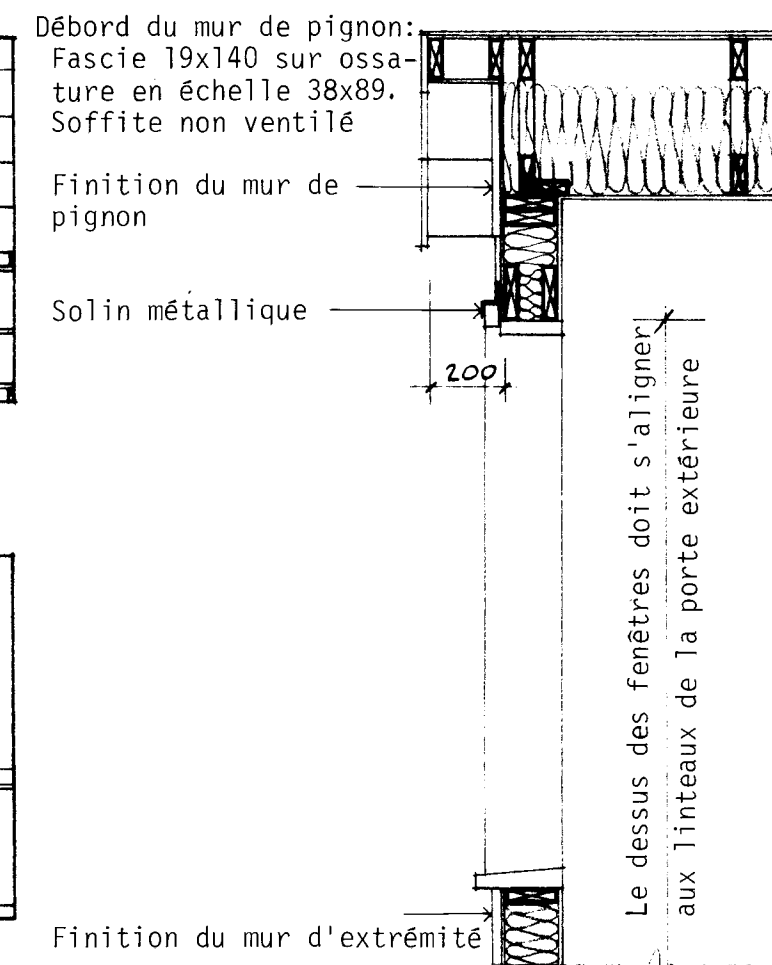

DÉTAILS DU PIGNON: 1 : 20

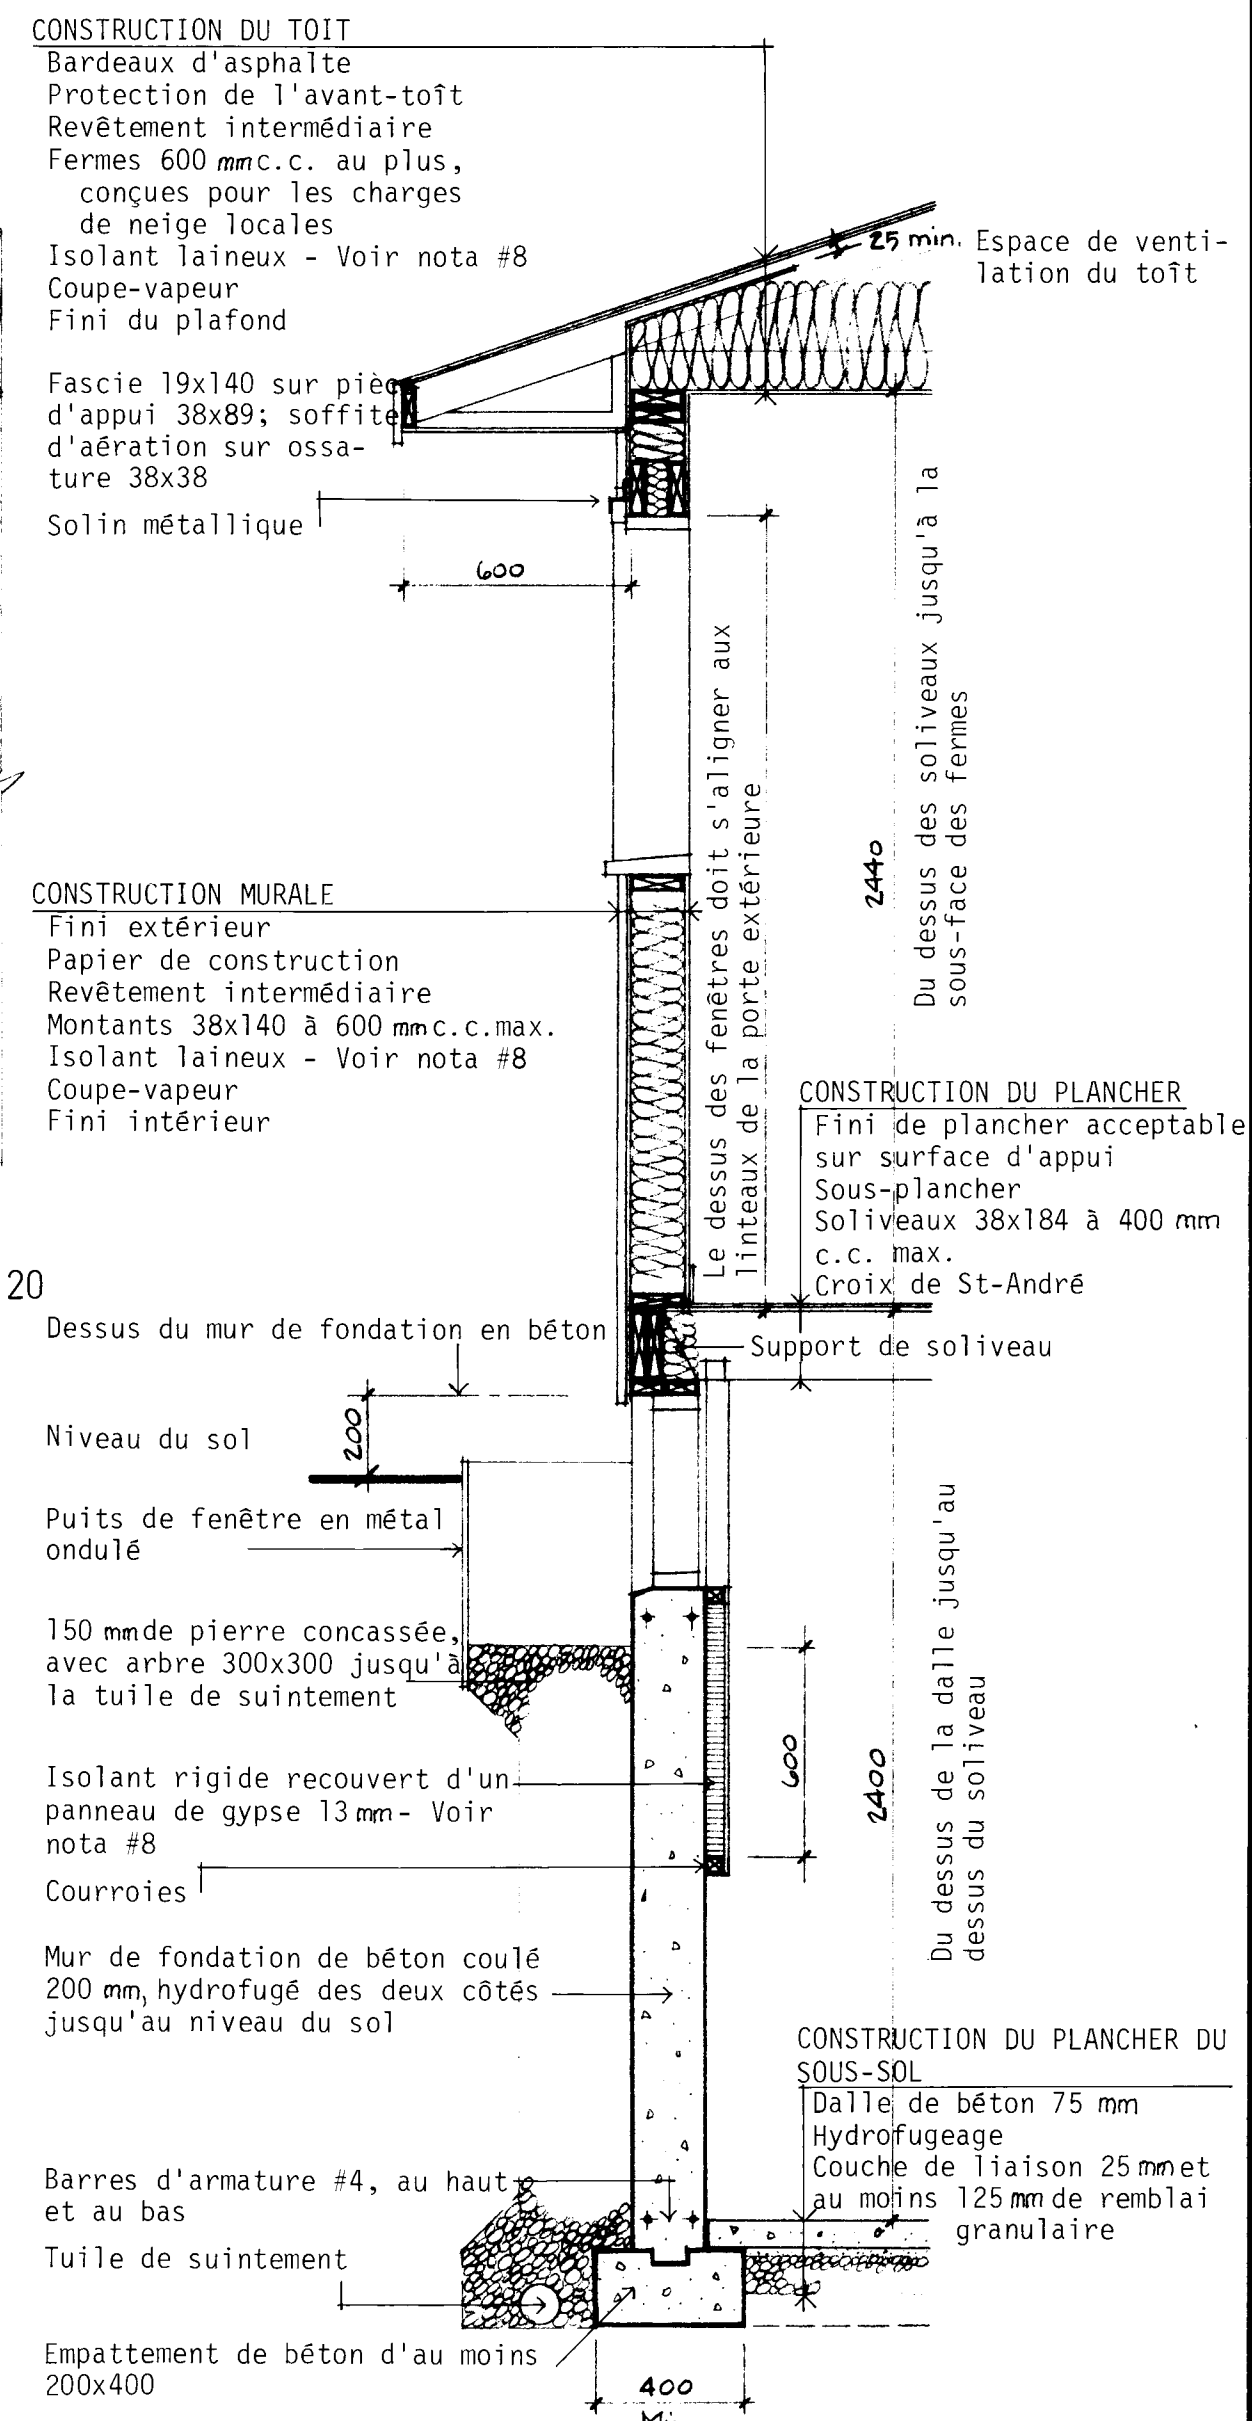


DÉTAILS D'UN MUR: 1 : 20

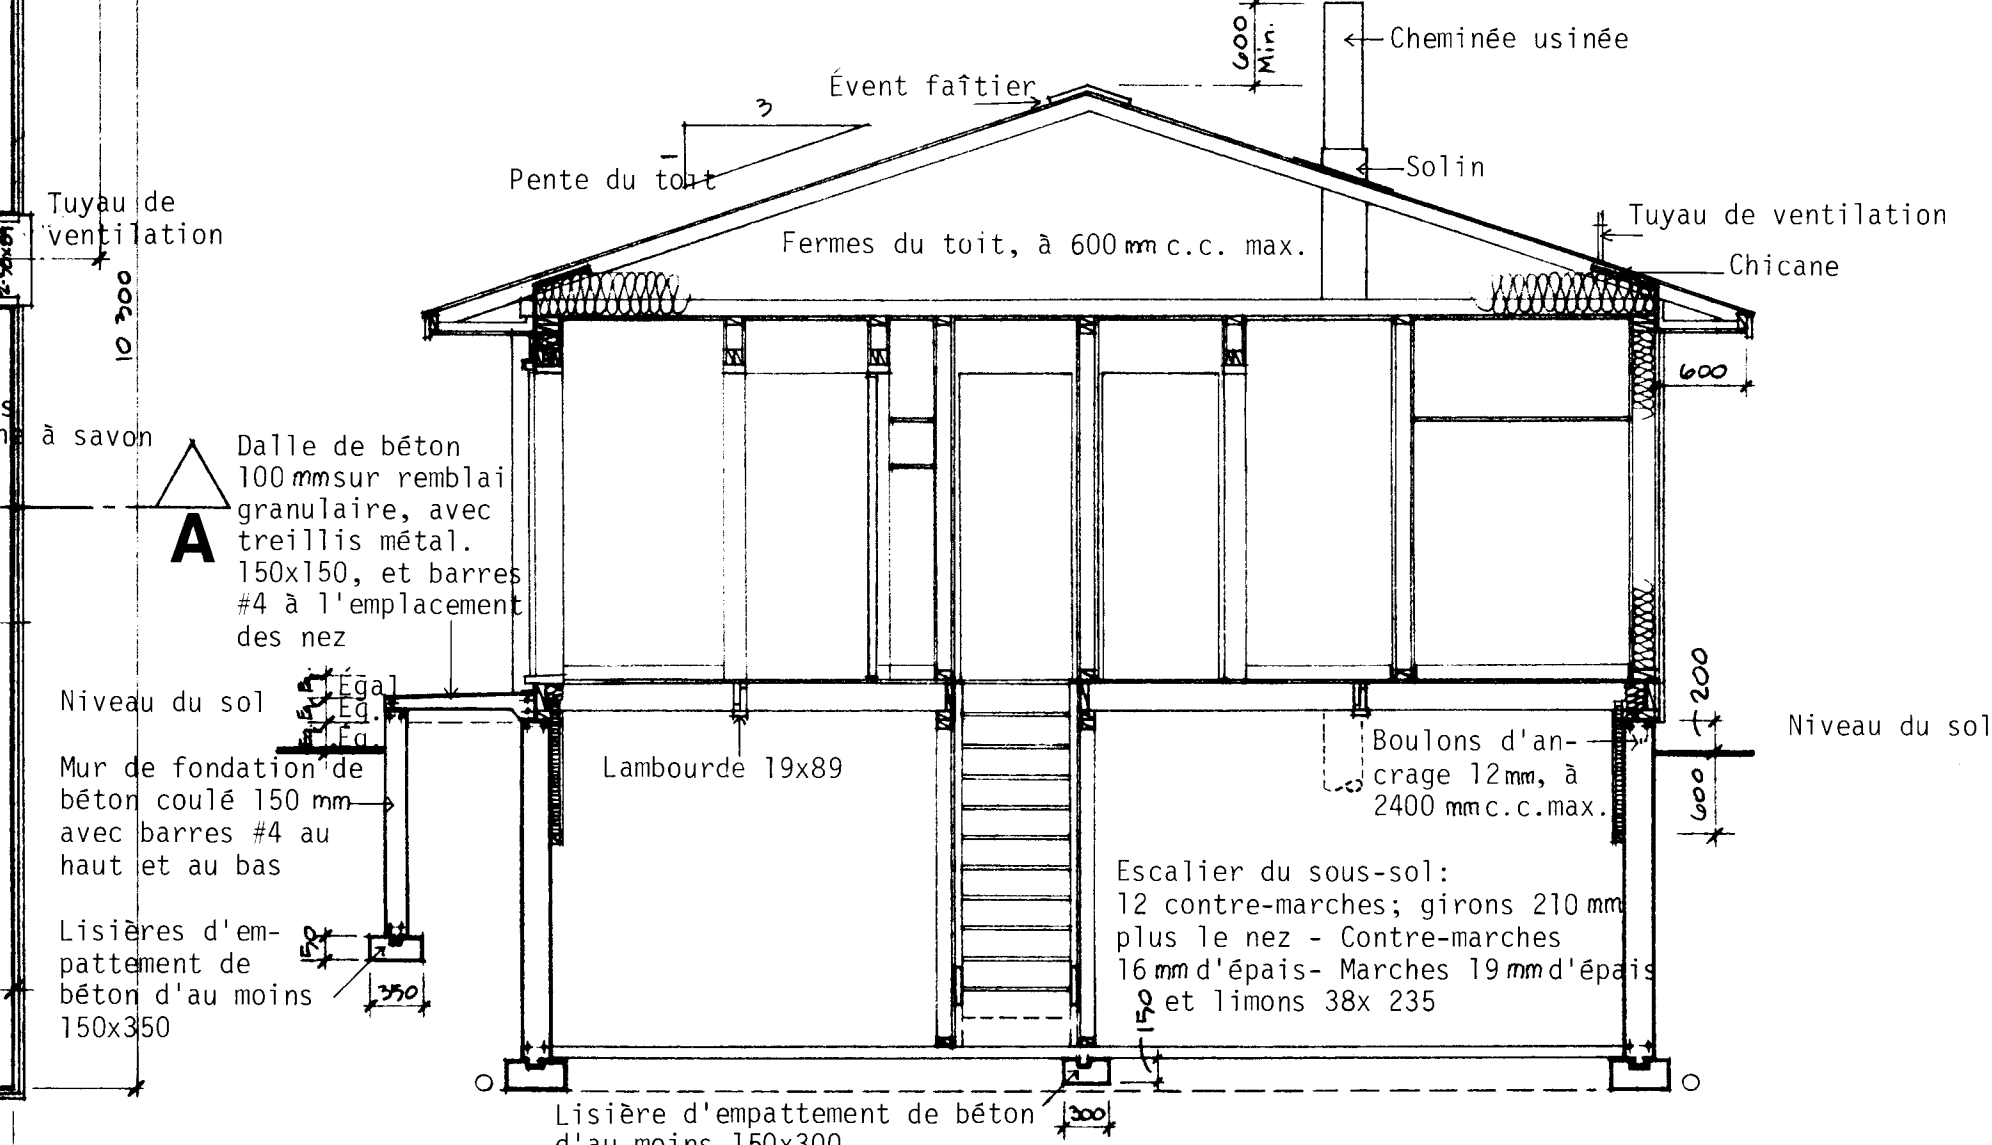


COUPE TRANSVERSALE TYPIQUE A - A: 1 : 50

- NOTES GÉNÉRALES
1. TOUTES LES RIGOLES ET LA FONDATION DOIVENT ÊTRE PORTÉES JUSQU'À UN APPUI SOLIDE. IL PEUT ÊTRE NÉCESSAIRE D'AUGMENTER LES DIMENSIONS DES RIGOLES ET DE LA FONDATION POUR RÉPONDRE AUX CONDITIONS LOCALES DU SOL.
 2. LES SOLIVES DOIVENT ÊTRE JUMELÉES SOUS TOUTES LES CLOISONS QUI LEUR SONT PARALLÈLES. CES SOLIVES JUMELÉES PEUVENT ÊTRE ÉCARTÉES DE 200 mm PAR DES BLOCS À TOUTS LES 1200 mm C.C. POUR PERMETTRE LE PASSAGE DES CONDUITS DE CHAUFFAGE.
 3. L'EMPLACEMENT ET LE NOMBRE DES SORTIES ÉLECTRIQUES PEUVENT ÊTRE VARIÉS MAIS DANS TOUTS LES CAS ILS DOIVENT RÉPONDRE AUX EXIGENCES MINIMALES DES NORMES DE MAISON ET ÊTRE CONFORMES AUX CODES LOCAUX.
 4. IL FAUT PRÉVOIR AU MOINS UNE TABLETTE ET UNE BARRE À CINTRES DANS TOUTS LES VESTIAIRES ET LES GARDE-ROBES.
 5. TOUTS LES SOLIVES DE PLANCHER SONT CALCULÉES D'APRÈS LES ÉPINETTES DE CATÉGORIE NO 1. TOUTS LES CHANGEMENTS OU SUBSTITUTIONS DOIVENT ÊTRE APPRouvÉS PAR UNE AUTORITÉ COMPÉTENTE.
 6. LA CONSTRUCTION DOIT ÊTRE CONFORME AUX NORMES RÉSIDENTIELLES ET À TOUT CODE LOCAL APPLICABLE.
 7. CETTE ÉPURE EST DESTINÉE À SERVIR DE GUIDE SEULEMENT. IL INCOMBE À L'USAGER DE DÉCIDER EN DÉFINITIVE DU CHOIX FINAL AINSI QUE DES MÉTHODES ET DES DÉTAILS DE CONSTRUCTION, DE MÊME QUE DES MATÉRIEAUX.
 8. LA VALEUR DE L'ISOLATION TOTALE DOIT ÊTRE CONFORME AUX INDICATIONS DE "MESURES D'ÉCONOMIE D'ÉNERGIE DANS LES NOUVEAUX BÂTIMENTS, 1978, CNRC n° 16574", UNE PUBLICATION DU COMITÉ ASSOCIÉ DU CODE NATIONAL DU BÂTIMENT. POUR OBTENIR DES ÉCLAIRCISSEMENTS SUR LES EXIGENCES EN MATIÈRE D'ISOLATION, POUR UNE LOCALITÉ PARTICULIÈRE, PRIÈRE DE VOUS ADRESSER À LA SUCCURSALE DE LA SCHL LA PLUS RAPPROCHÉE.
 9. LES DIMENSIONS DES FENÊTRES DOIVENT ÊTRE CONFORMES AUX EXIGENCES MINIMALES ACTUELLES DE LA SCHL, TELLES QU'ELLES SONT EXPOSÉES DANS LES NORMES DE CONSTRUCTION RÉSIDENTIELLE 1980. IL EST BON DE SE RAPPELER QUE LA GRANDEUR DES FENÊTRES ET L'ENDROIT OÙ ELLES SONT PLACÉES DANS LE BÂTIMENT PEUVENT PERMETTRE DES MODIFICATIONS AUX EXIGENCES EN MATIÈRE D'ISOLATION QUI SONT DÉFINIES DANS "MESURES D'ÉCONOMIE D'ÉNERGIE DANS LES NOUVEAUX BÂTIMENTS 1978".
- N.B. TOUTES LES DIMENSIONS SONT DONNÉES EN MILLIMÈTRES SAUF AVIS CONTRAIRE.

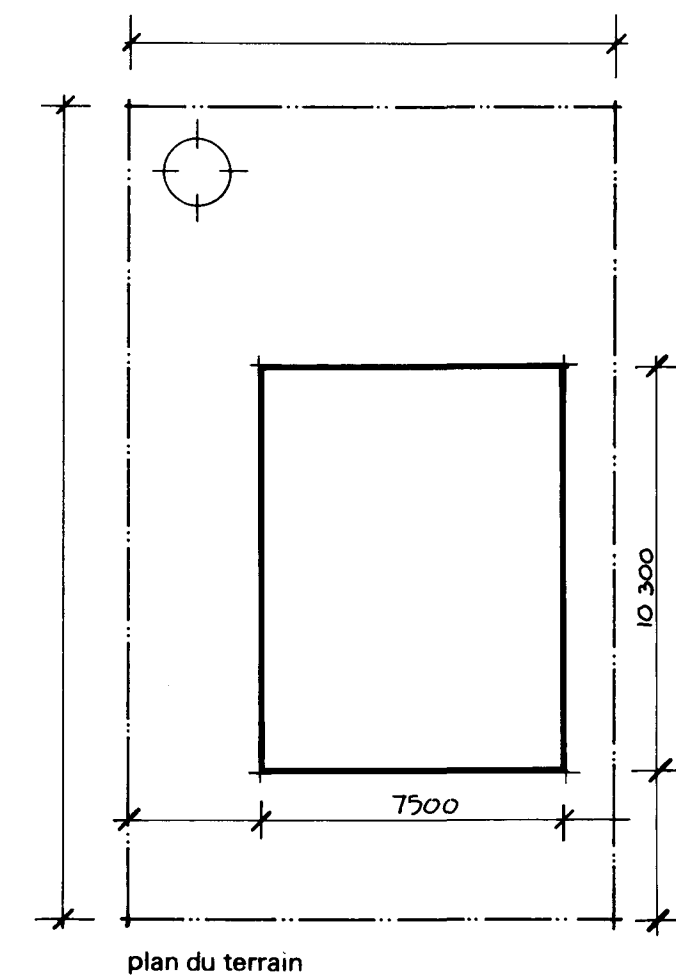

Mar 81 Notes générales B + B					
Revisions					
date	revisions	par	date	revisions	par
SCHL CMHC					
Société centrale d'hypothèques et de logement Central Mortgage and Housing Corporation					
concepteur					
S.C.H.L.					
dessin no.					
1.01M					
échelle SELON LES INDICATIONS					
date JANVIER 1978					
feuille no. UN DE UN					

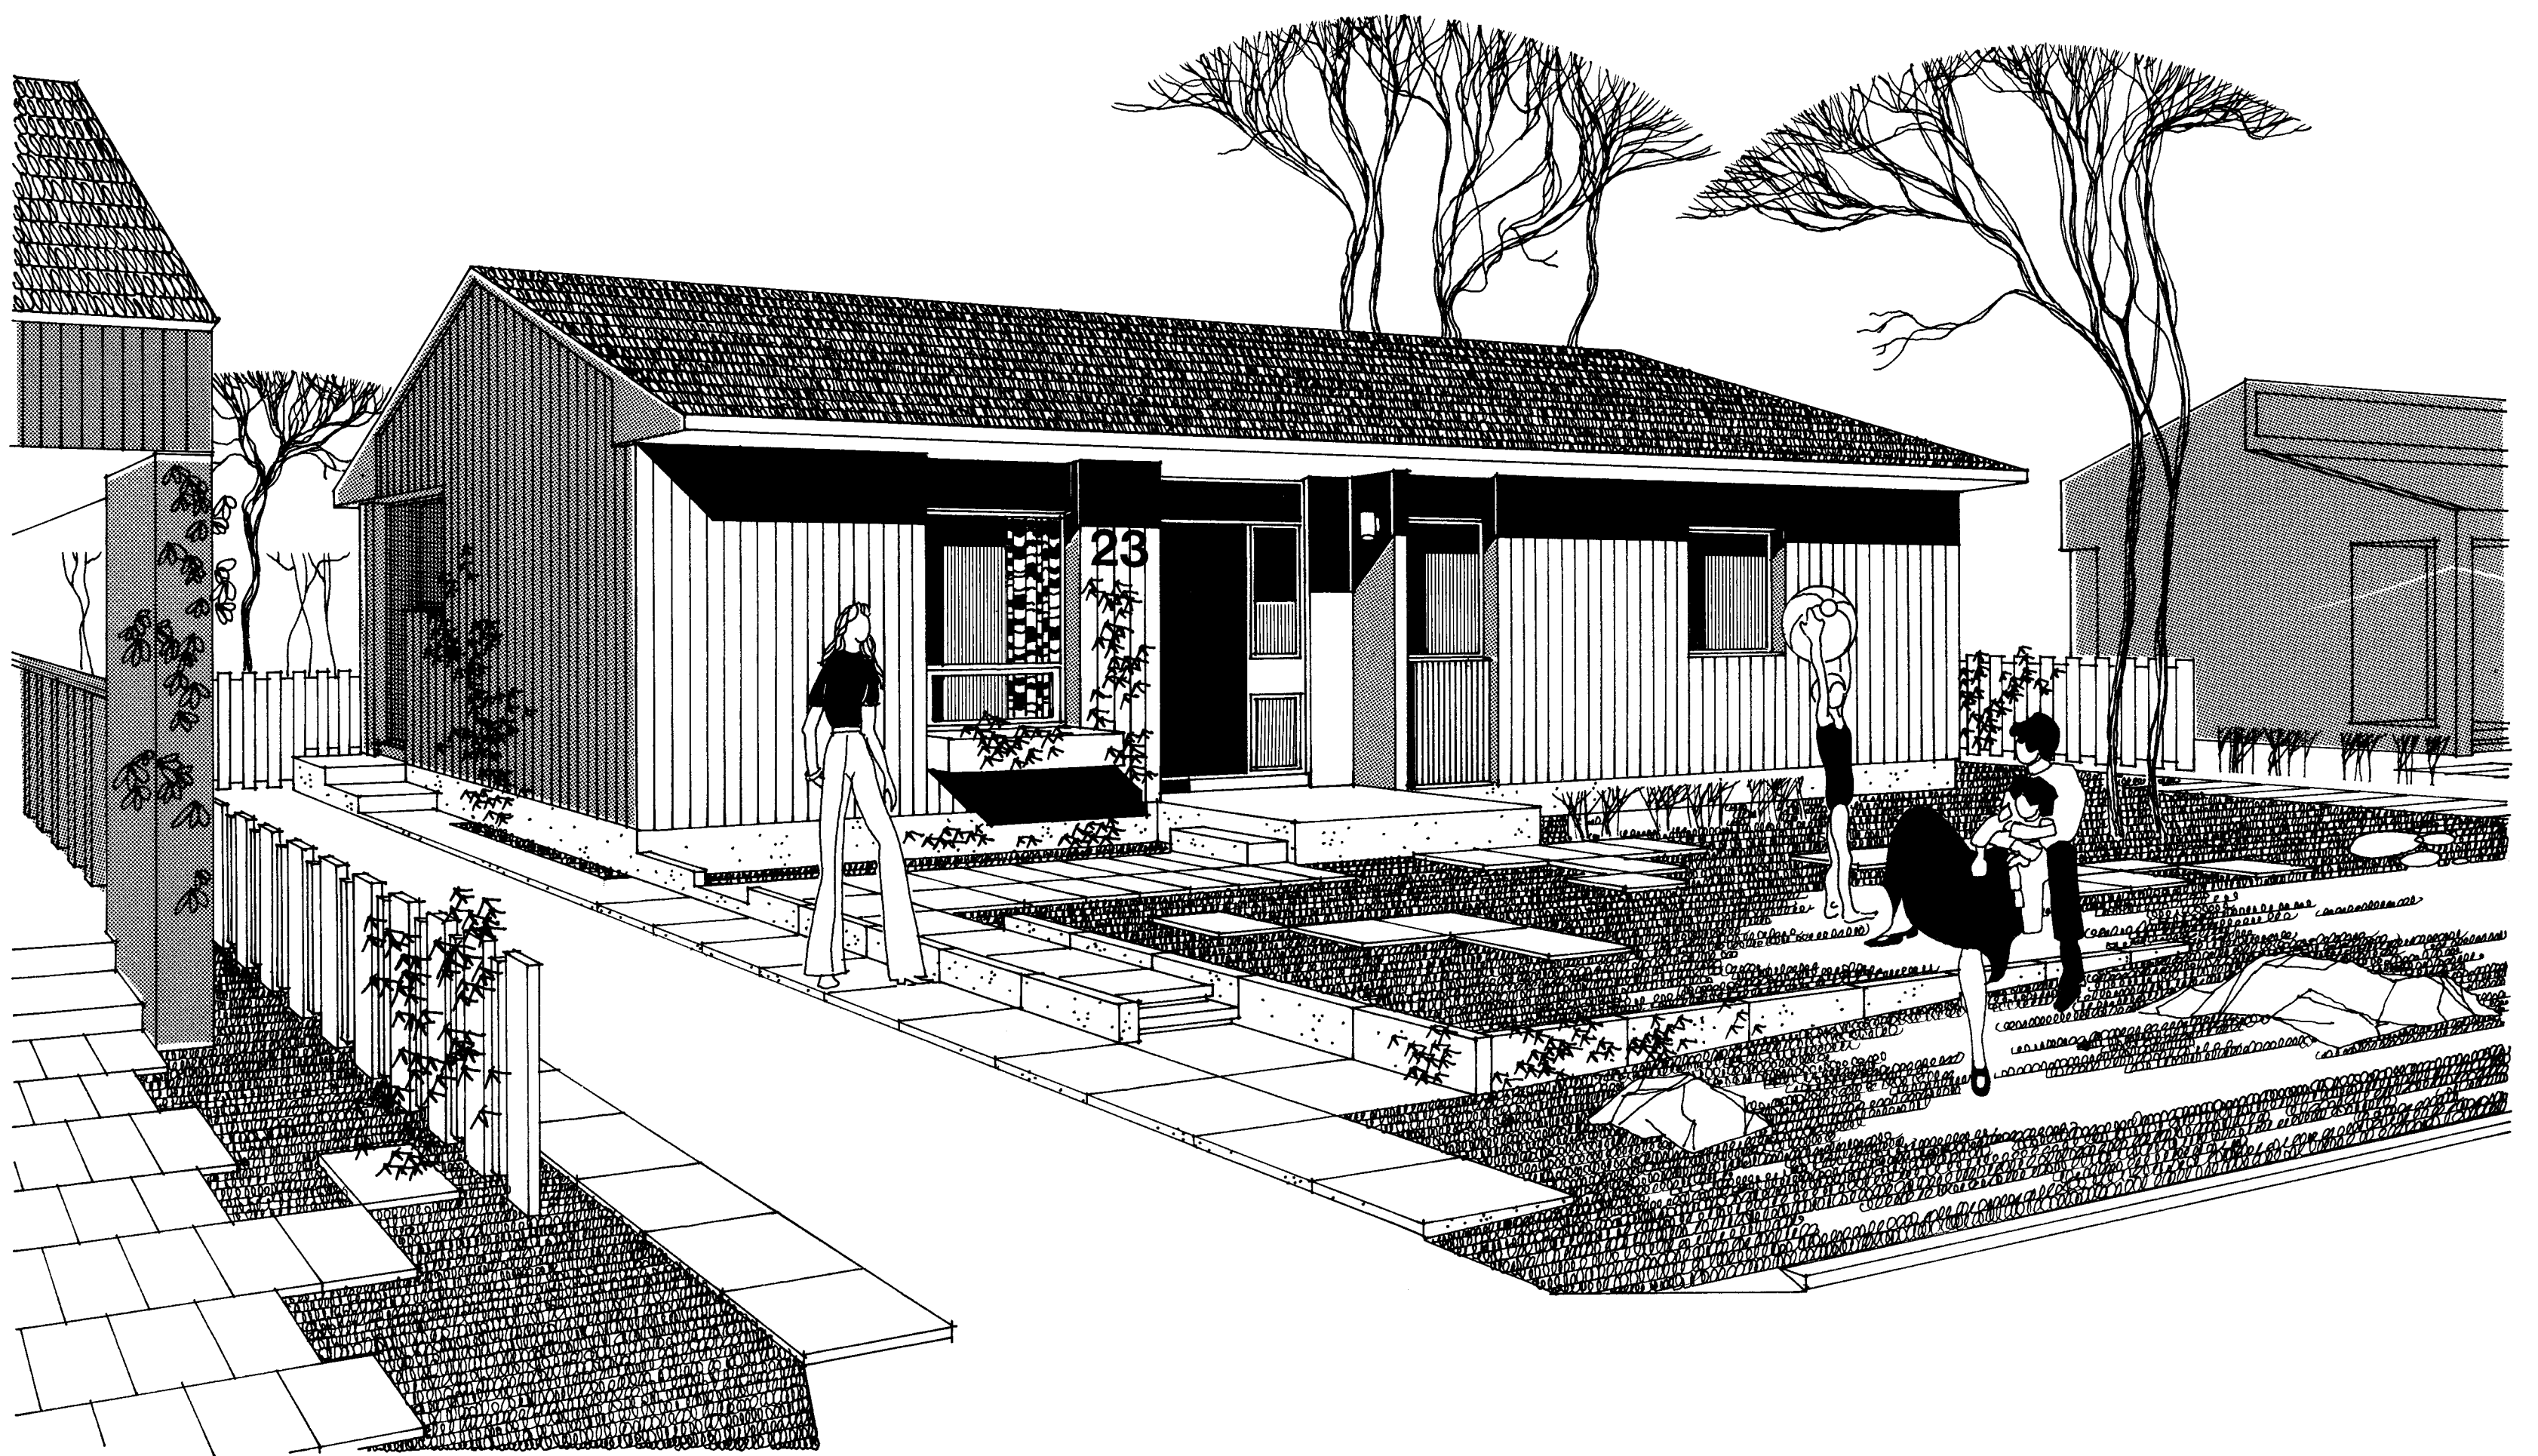

ELEVATIONS: $1/8'' = 1.0''$

KITCHEN ELEVATIONS: $\frac{1}{4}'' = 1'-0''$

DETAIL WALL SECTION: $\frac{1}{2}'' = 1'-0''$

BASEMENT PLAN: $1/4'' = 1'-0''$

FLOOR PLAN: $\frac{1}{4}'' = 1'0''$

TYPICAL CROSS SECTION A-A: $K^H = 1.0''$

GENERAL NOTES

1. ALL FOOTINGS AND FOUNDATIONS SHALL REST ON UNDISTURBED SOIL OR ROCK. FOOTINGS AND FOUNDATIONS MAY HAVE TO BE INCREASED TO SUIT EXISTING LOCAL SOIL CONDITIONS.
2. DOUBLE JOISTS REQUIRED UNDER PARTITIONS RUNNING PARALLEL TO THE FLOOR JOISTS MAY BE BLOCKED APART 8" AT 4'-0" O.C. TO PERMIT THE PASSAGE OF HEATING DUCTS ETC.
3. THE POSITION AND NUMBER OF ELECTRICAL OUTLETS MAY BE RELOCATED BUT MUST IN ALL CASES MEET THE MINIMUM REQUIREMENTS OF THE RESIDENTIAL STANDARDS AND COMPLY WITH LOCAL CODES.
4. PROVIDE A ROD AND AT LEAST ONE SHELF IN ALL COAT AND CLOTHES CLOSETS.
5. ALL FLOOR JOISTS ARE DESIGNED TO NO. 1 GRADE SPRUCE. ANY CHANGE OF SUBSTITUTION MUST BE APPROVED BY AUTHORITY HAVING JURISDICTION.
6. ALL CONSTRUCTION MUST COMPLY WITH THE RESIDENTIAL STANDARDS CURRENT AT THE TIME OF CONSTRUCTION AND ANY APPLICABLE LOCAL CODES.
7. THIS DRAWING IS INTENDED AS A GUIDE ONLY. THE FINAL CHOICE AND USE OF MATERIALS, AND METHODS AND DETAILS OF CONSTRUCTION, IS THE RESPONSIBILITY OF THE USER.
8. *Total R values to comply with current C.M.H.C. standards as applicable to location.*
9. *Window sizes must conform to current C.M.H.C. standards.*

77/7/26	R. P. Bowen			
date	n.h.a. stds	chkd by	date	revisions by



Central Mortgage
and Housing Corporation



Société centrale
d'hypothèques et de logement

designer



C.M.H.C.

design no.
1.01

scale	AS NOTED
-------	----------

date	MARCH 1977
------	------------

drawing no. ONE OF ONE

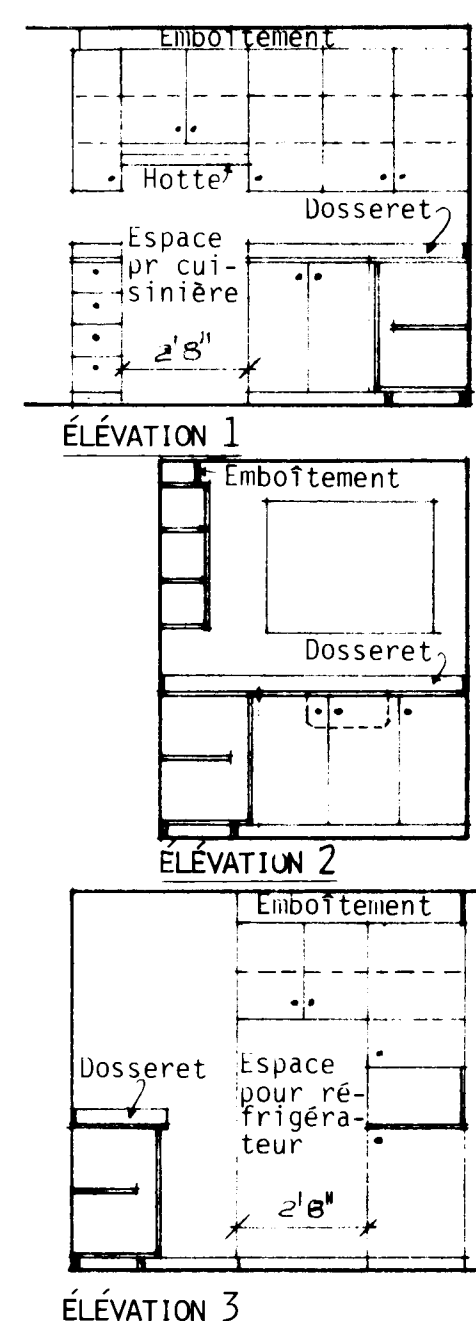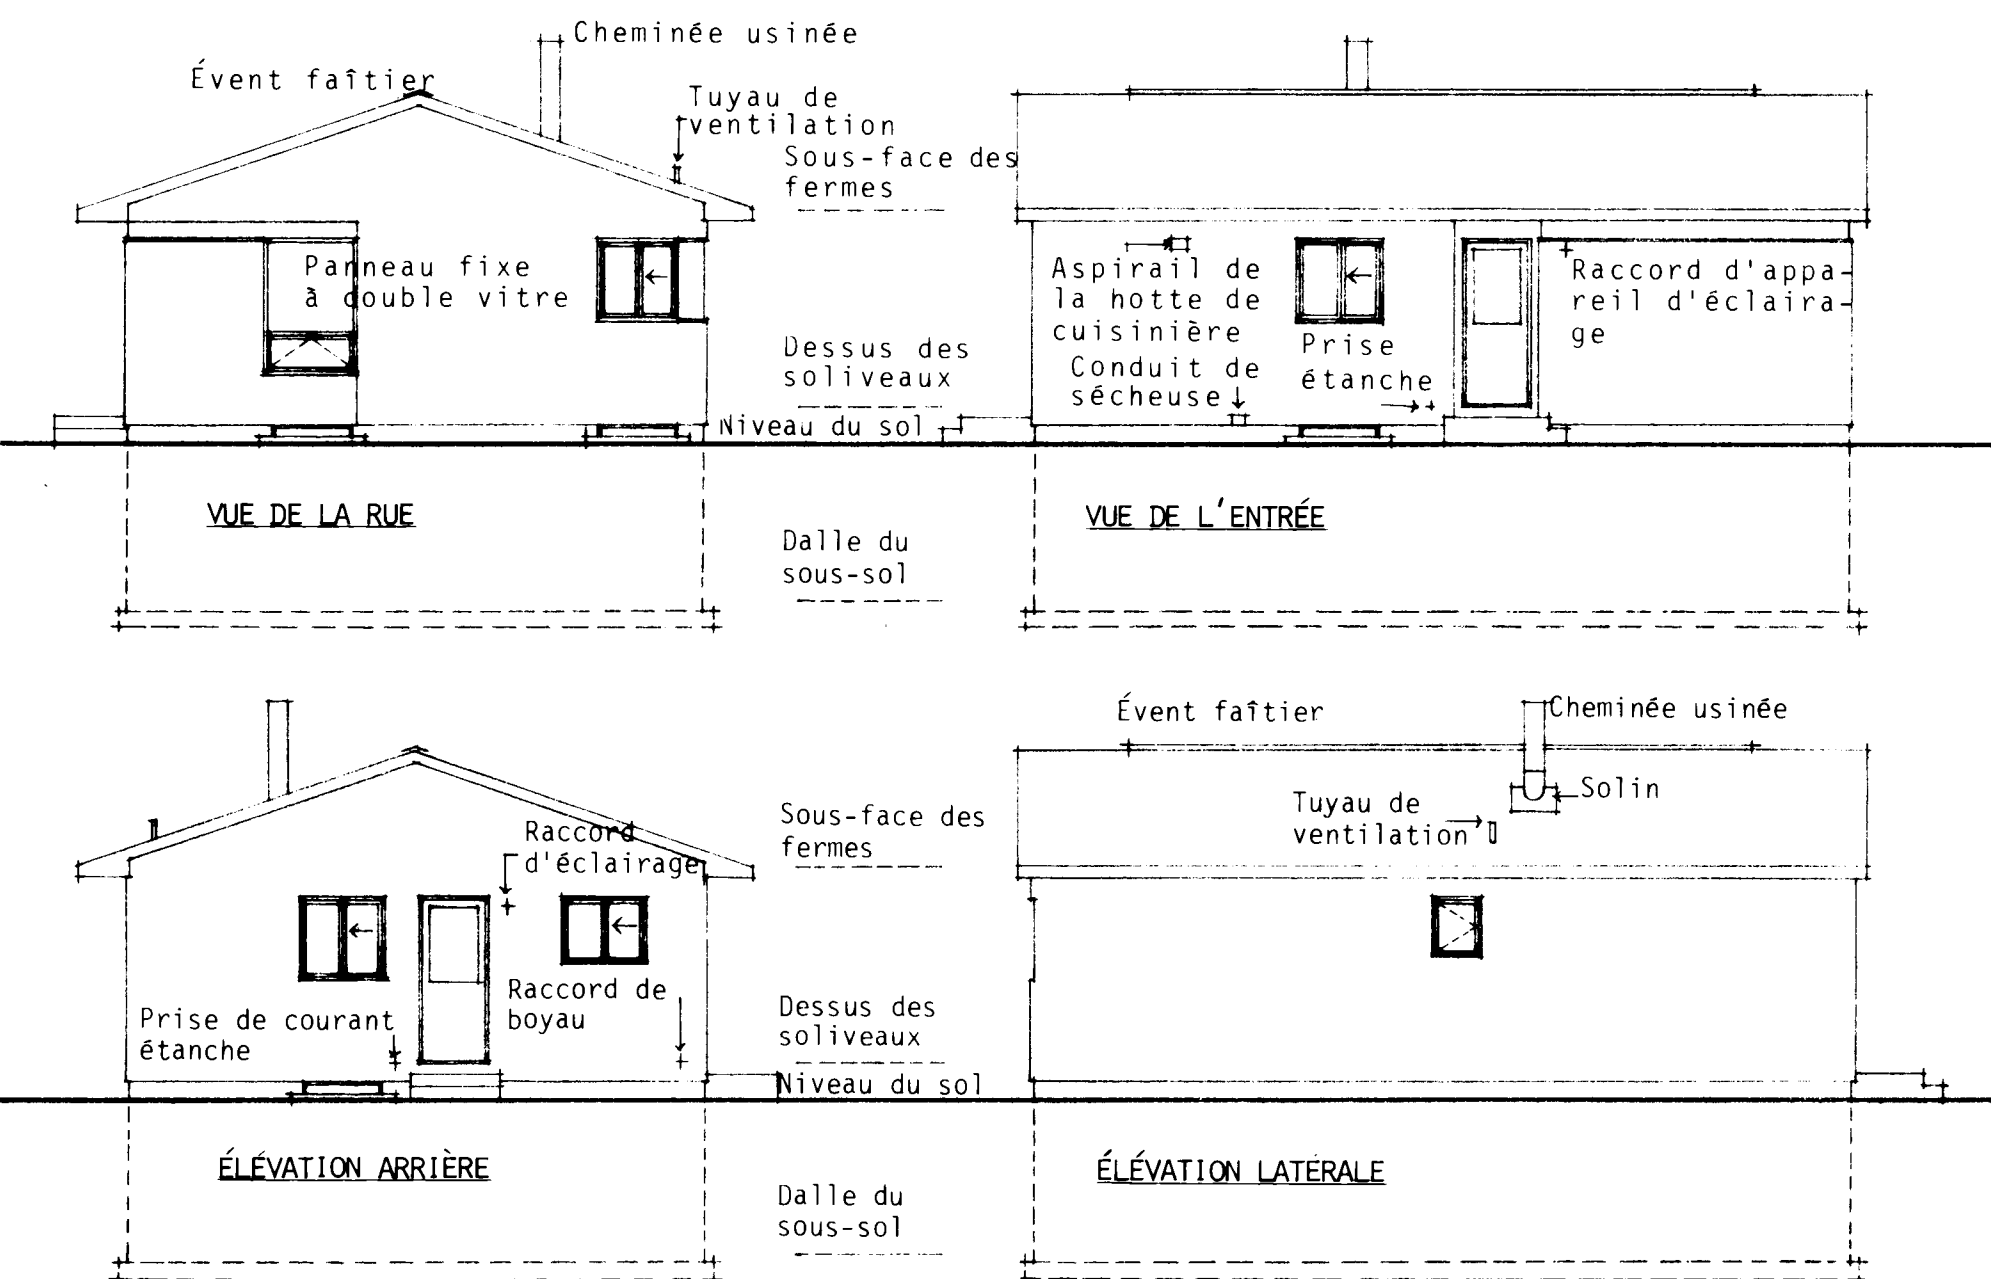

Rebord de pignon: - Bordure de toit de 1" sur 6" fixée au soffite à charpente de 2" x 4", sans orifices de ventilation.

Finition du pignon
Solin métallique.

Finition de l'extrémité du mur

CONSTRUCTION DU TOIT

Bardeaux d'asphalte
Protection de débord de toit
Revêtement intermédiaire
Fermes à 2'0" d'entre axes au plus et conçues pour les charges de neige locales
Isolant laineux - VOIR REMARQUE # 8
Coupe-vapeur
Finition du plafond.

CONSTRUCTION MURALE

Finis extérieurs
Papier de construction
Revêtement intermédiaire
Montants 2"x4", à 16" c.c. max.
Isolant laineux - VOIR REMARQUE # 8
Coupe-vapeur
Finis intérieurs




CONSTRUCTION DU PLANCHER

Finis de plancher acceptable sur surface d'appui
Sous-plancher
Solvaires 2"x8", à 16" c.c. max.
Etrier à soliveau

CONSTRUCTION DU PLANCHER DU SOUS-SOL


Dalle de béton de 3"
Hydrofugeage
Couche de liaison 1" et au moins 5" de remblai granulaire.

DÉTAILS D'UN MUR: 1/2" = 1'-0"

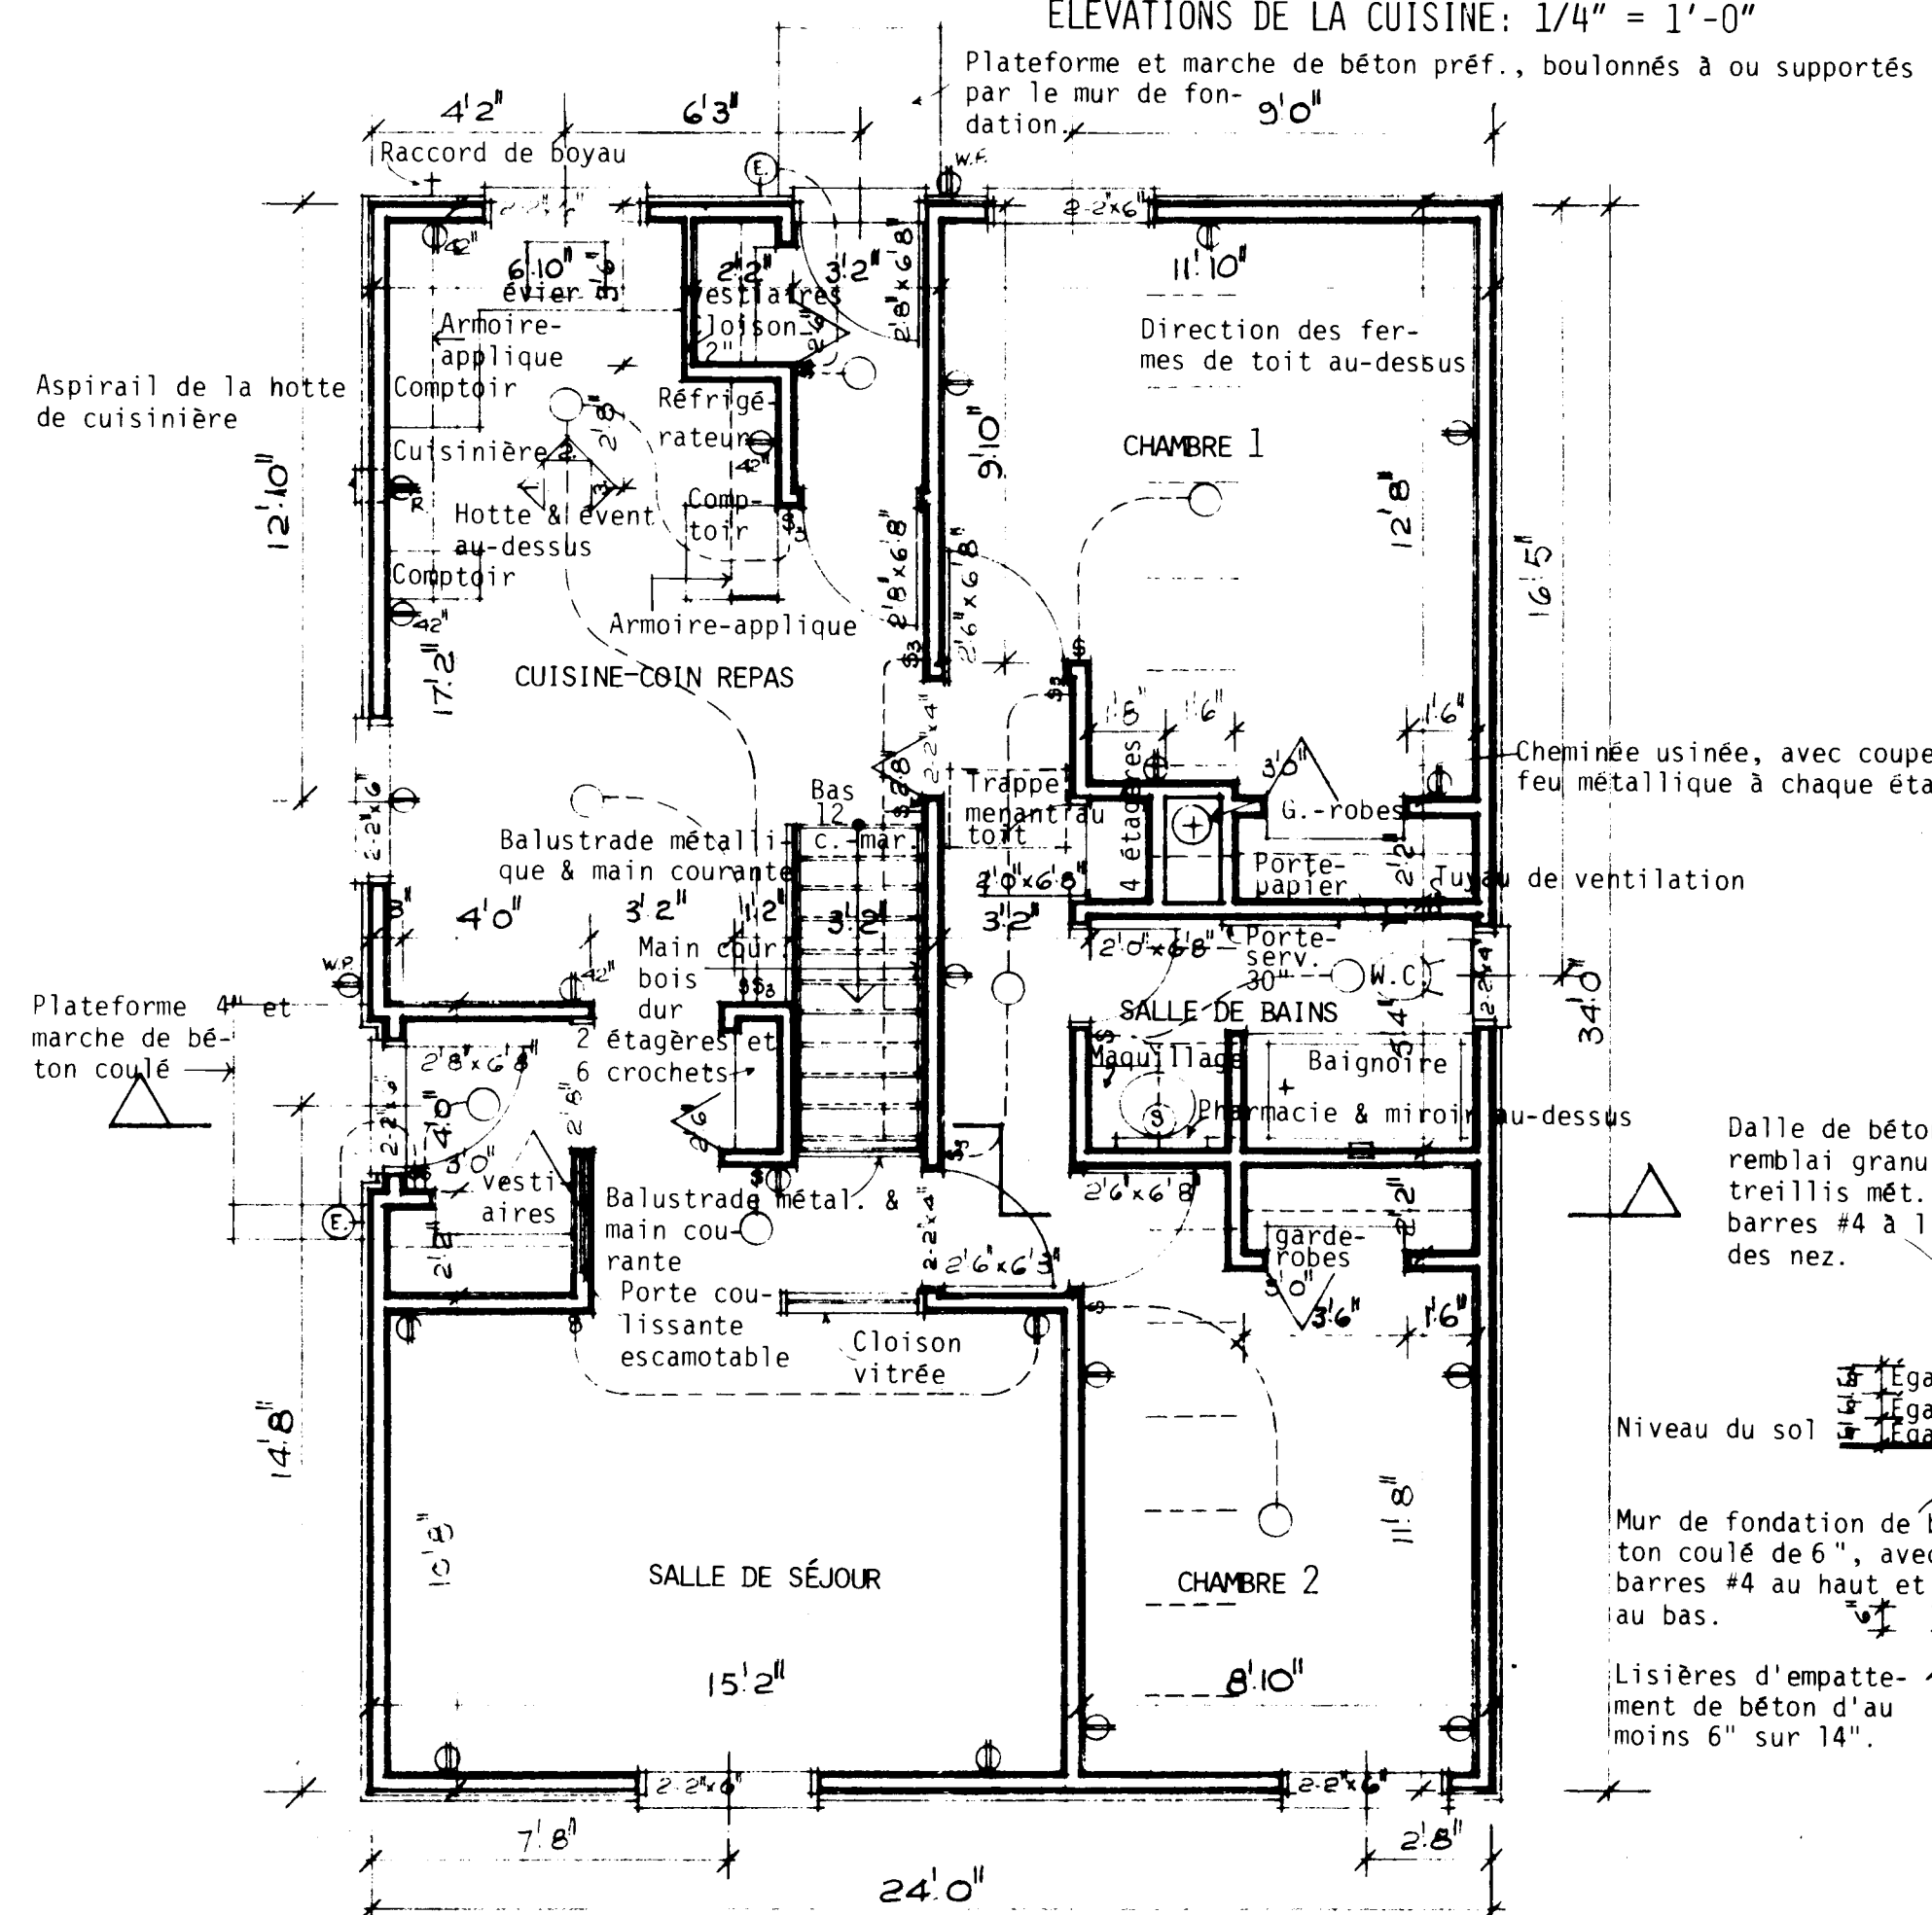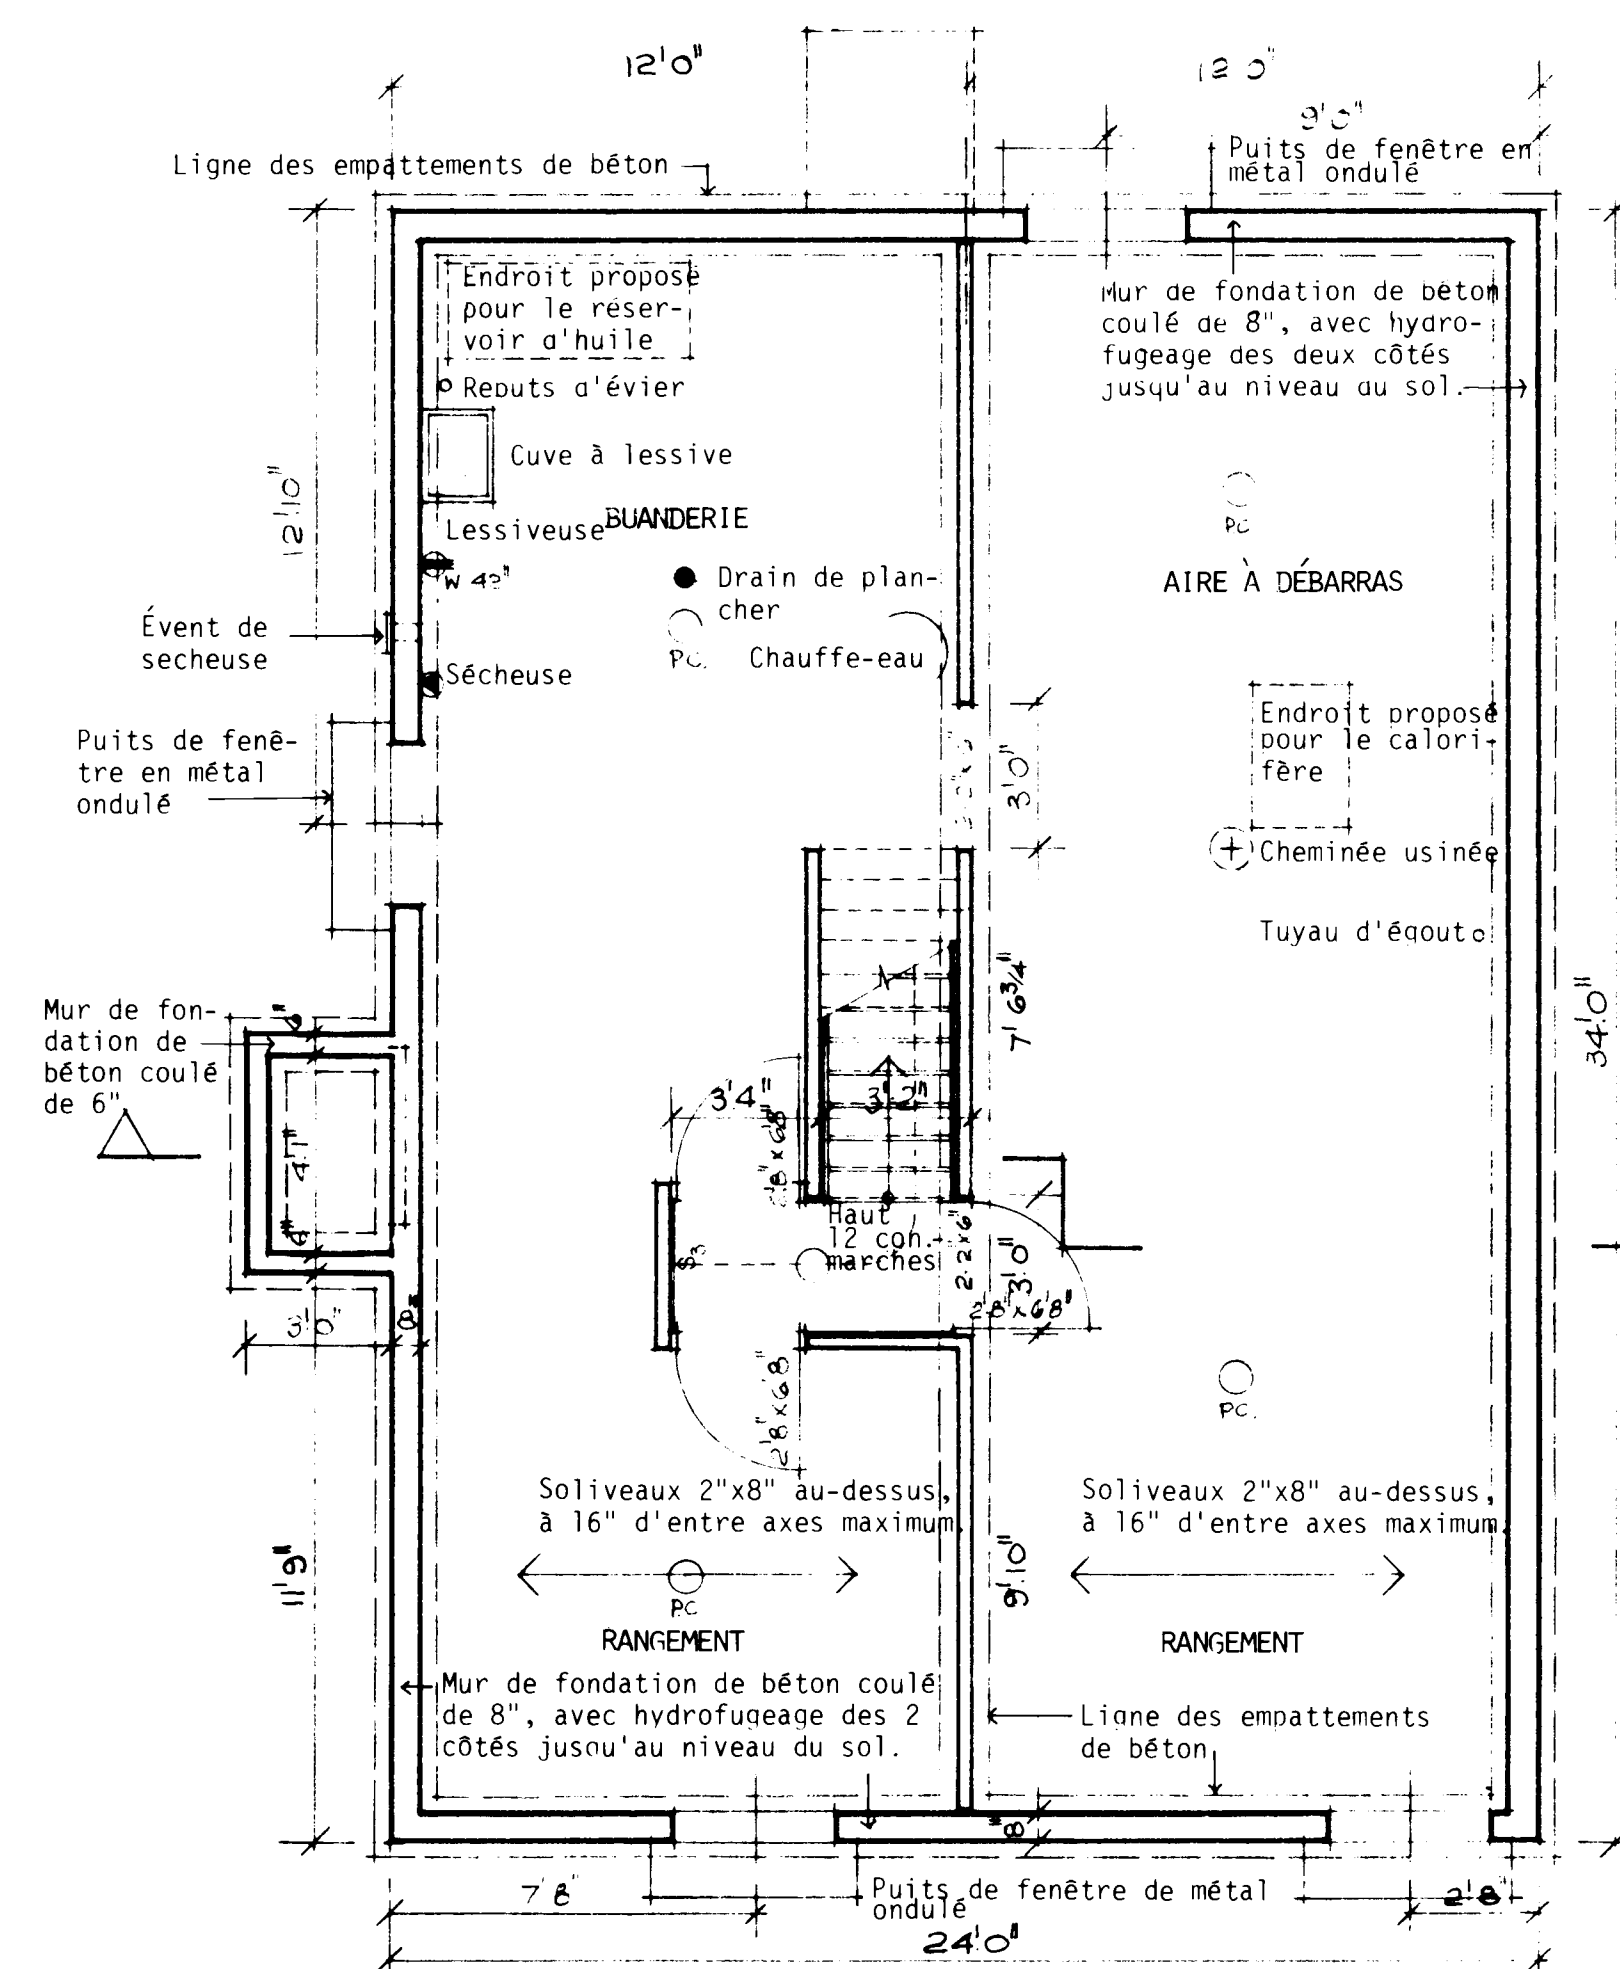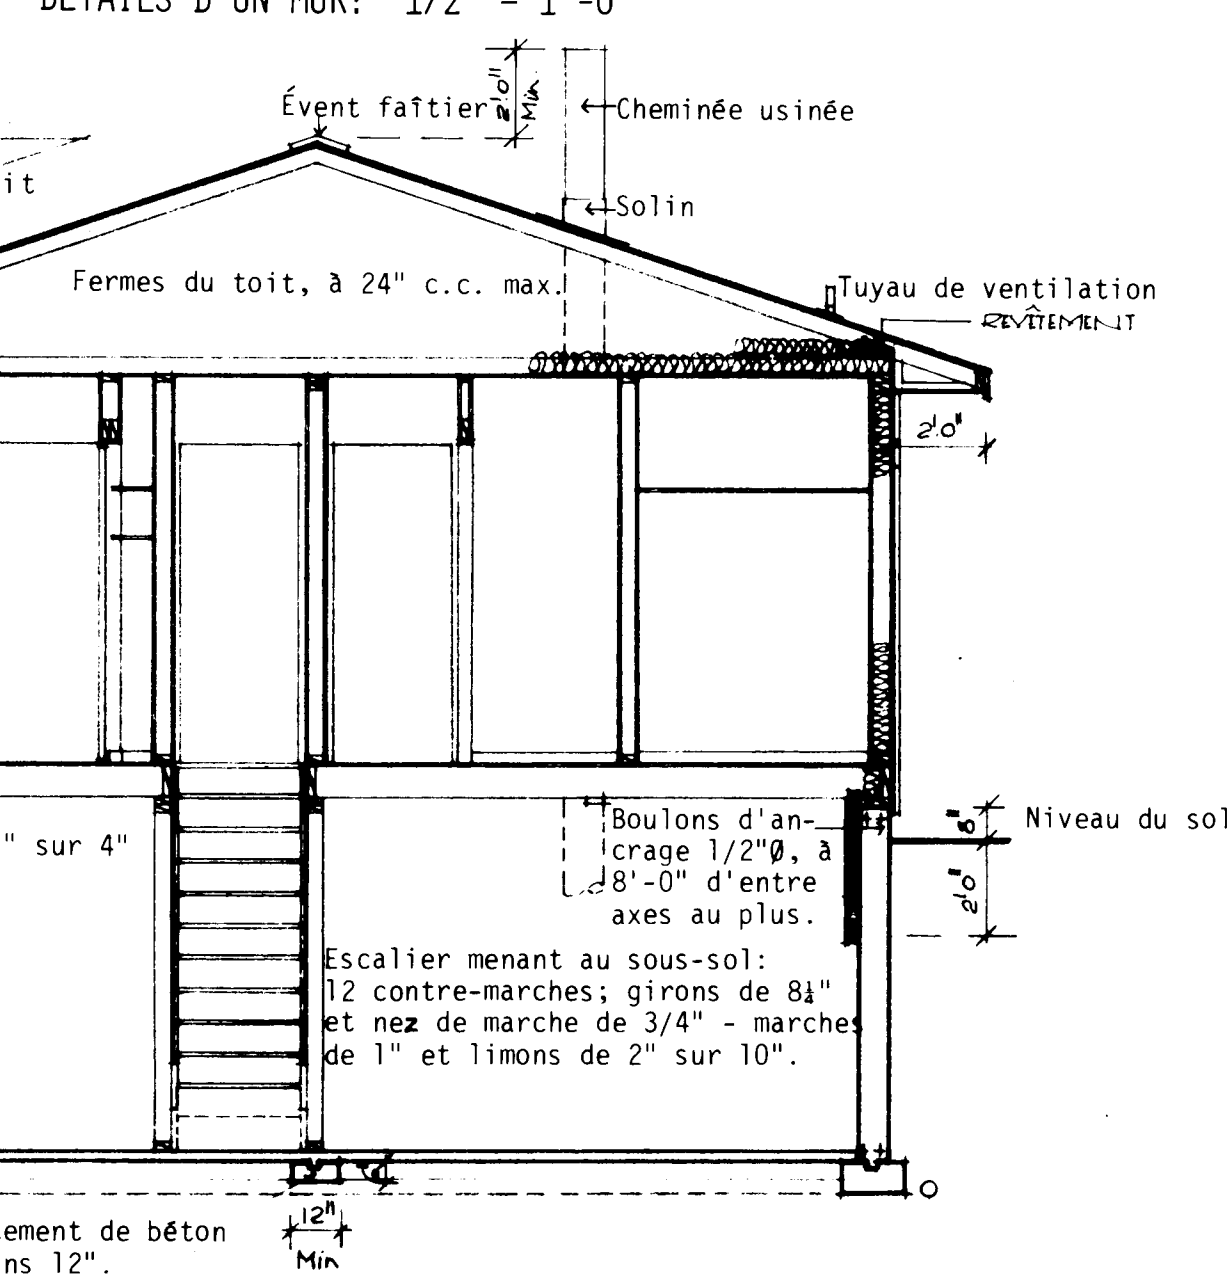

REMARQUES GÉNÉRALES

1. TOUTES LES RIGILES ET LA FONDATION DOIVENT ÊTRE PORTÉES JUSQU'À UN APPUI SOLIDE. IL PEUT ÊTRE NÉCESSAIRE D'AUGMENTER LES DIMENSIONS DES RIGILES ET DE LA FONDATION POUR RÉPONDRE AUX CONDITIONS LOCALES DU SOL.
2. LES SOLIVES DOIVENT ÊTRE JUMELÉES SOUS TOUTES LES CLOISONS QUI LEUR SONT PARALLÈLES. CES SOLIVES JUMELÉES PEUVENT ÊTRE ÉCARTÉES DE 8" PAR DES BLOCS À TOUTES LES 4'-0" C.C. POUR PERMETTRE LE PASSAGE DES CONDUITS DE CHAUFFAGE.
3. L'EMPLACEMENT ET LE NOMBRE DES SORTIES ÉLECTRIQUES PEUVENT ÊTRE VARIÉS MAIS DANS TOUTS LES CAS ILS DOIVENT RÉPONDRE AUX EXIGENCES MINIMALES DES NORMES DE MAISON ET ÊTRE CONFORMES AUX CODES LOCAUX.
4. IL FAUT PRÉVOIR AU MOINS UNE TABLETTE ET UNE BARRE À CINTRES DANS TOUTS LES VESTIAIRES ET LES GARDE-ROBES.
5. TOUTS LES SOLIVES DE PLANCHER SONT CALCULÉS D'APRÈS LES ÉPINETTES DE CATÉGORIE NO 1. TOUTS LES CHANGEMENTS OU SUBSTITUTIONS DOIVENT ÊTRE APPROUVÉS PAR UNE AUTORITÉ COMPÉTENTE.
6. LA CONSTRUCTION DOIT ÊTRE CONFORME AUX NORMES RÉSIDENTIELLES ET À TOUT CODE LOCAL APPLICABLE.
7. CETTE ÉPURE EST DESTINÉE À SERVIR DE GUIDE SEULEMENT. IL INCOMBE À L'USAGER DE DÉCIDER EN DÉFINITIVE DU CHOIX FINAL AINSI QUE DES MÉTHODES ET DES DÉTAILS DE CONSTRUCTION, DE MÊME QUE DES MATÉRIEAUX.
8. CONFORMÉMENT À LA LOCATION, TOUTES LES VALEURS 'R' DOIVENT CONCORDEUR AUX NORMES ACTUELLES DE LA SCHL.
9. DIMENSIONS DES FENÊTRES DOIVENT CONFORMER AUX NORMES ACTUELLES DE LA SCHL.

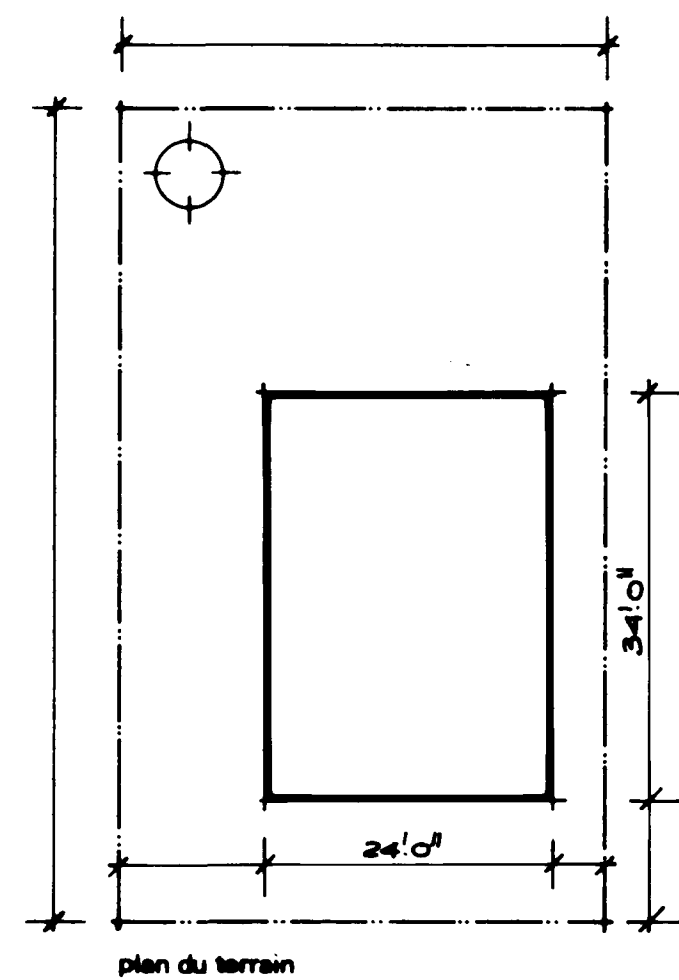

SCHL CMHC Société centrale d'hypothèques et de logement Central Mortgage and Housing Corporation			
concepteur S.C.H.L. dessin no. 1.01			
échelle SELON LES INDICATIONS		date MARS 1977	
feuille no. UN DE UN.		date MARS 1977	