



Archived Content

Information identified as archived is provided for reference, research or recordkeeping purposes. It is not subject to the Government of Canada Web Standards and has not been altered or updated since it was archived. Some of this archived content is available only in one official language. Translation by CMHC can be requested and will be provided if demand is sufficient.

Contenu archivé

Le contenu identifié comme archivé est fourni à des fins de référence, de recherche ou de tenue des dossiers; il n'est pas assujetti aux normes Web du gouvernement du Canada. Aucune modification ou mise à jour n'y a été apportée depuis son archivage. Une partie du contenu archivé n'existe que dans une seule des langues officielles. La SCHL en fera la traduction dans l'autre langue officielle si la demande est suffisante.

MODEST HOUSE DESIGNS

Series: 1977 (1.__, includes 1. M)

Project #: 1.04 Number of Sheets (Total): 5 Without Duplicates: 5
Number of Versions: 4 Sheets Per Version: 1

Official Language: Both languages
Measurement System: Both systems
File System: Hardcopy

Architect or Branch: CMHC, in-house
Year: 1977

Project Description: 1.04 and 1.04M
3 Bedroom Bungalow

Number of Storeys: 1, Bungalow
Type: Single detached
Occupancy: Single family
Number of Bedrooms: 3
Finished Area
(Per Unit): / ()
Finished Area
(Building Total): 960 ft²/90.75 m² (Approximate)

Drawings:

Scale:

- | | |
|--|----------|
| 1. Plans; Sections and Details; Elevations-1977/Originals/Imperial | As Noted |
| 2. Redrafted, 1978/Metric | As Noted |
| 3. French-1977/Originals/Imperial | As Noted |
| 4. French-1978/Redraft/Metric | As Noted |
| 5. Exterior Perspective | |

Basement: Yes--unfinished
Foundation: poured concrete
Comments: Laundry tubs located

Fireplace? no Comments:

Car Accommodation: no car accommodation

Cladding:

Primary Exterior Cladding: Unspecified
Specifications:

Secondary Exterior Cladding: N/A
Specifications:


Other Cladding: N/A

Roofing: Asphalt shingles
Roof Shape: Gable
Comments:

Special Features: N/A
Comments:

GENERAL NOTES

1. ALL FOOTINGS AND FOUNDATIONS SHALL REST ON UNDISTURBED SOIL OR ROCK. FOOTINGS AND FOUNDATIONS MAY HAVE TO BE INCREASED TO SUIT EXISTING LOCAL SOIL CONDITIONS.
2. DOUBLE JOISTS REQUIRED UNDER PARTITIONS RUNNING PARALLEL TO THE FLOOR JOISTS MAY BE BLOCKED APART 8" AT 4'-0" O.C. TO PERMIT THE PASSAGE OF HEATING DUCTS ETC.
3. THE POSITION AND NUMBER OF ELECTRICAL OUTLETS MAY BE RELOCATED BUT MUST IN ALL CASES MEET THE MINIMUM REQUIREMENTS OF THE RESIDENTIAL STANDARDS AND COMPLY WITH LOCAL CODES.
4. PROVIDE A ROD AND AT LEAST ONE SHELF IN ALL COAT AND CLOTHES CLOSETS.
5. ALL FLOOR JOISTS ARE DESIGNED TO NO. 1 GRADE SPRUCE. ANY CHANGE OR SUBSTITUTION MUST BE APPROVED BY AUTHORITY HAVING JURISDICTION.
6. ALL CONSTRUCTION MUST COMPLY WITH THE RESIDENTIAL STANDARDS CURRENT AT THE TIME OF CONSTRUCTION AND ANY APPLICABLE LOCAL CODES.
7. THIS DRAWING IS INTENDED AS A GUIDE ONLY. THE FINAL CHOICE AND USE OF MATERIALS, AND METHODS AND DETAILS OF CONSTRUCTION, IS THE RESPONSIBILITY OF THE USER.
8. Total R Values must comply with current C.M.H.C. standards as applicable to location.
9. Window sizes must conform to current C.M.H.C. standards.

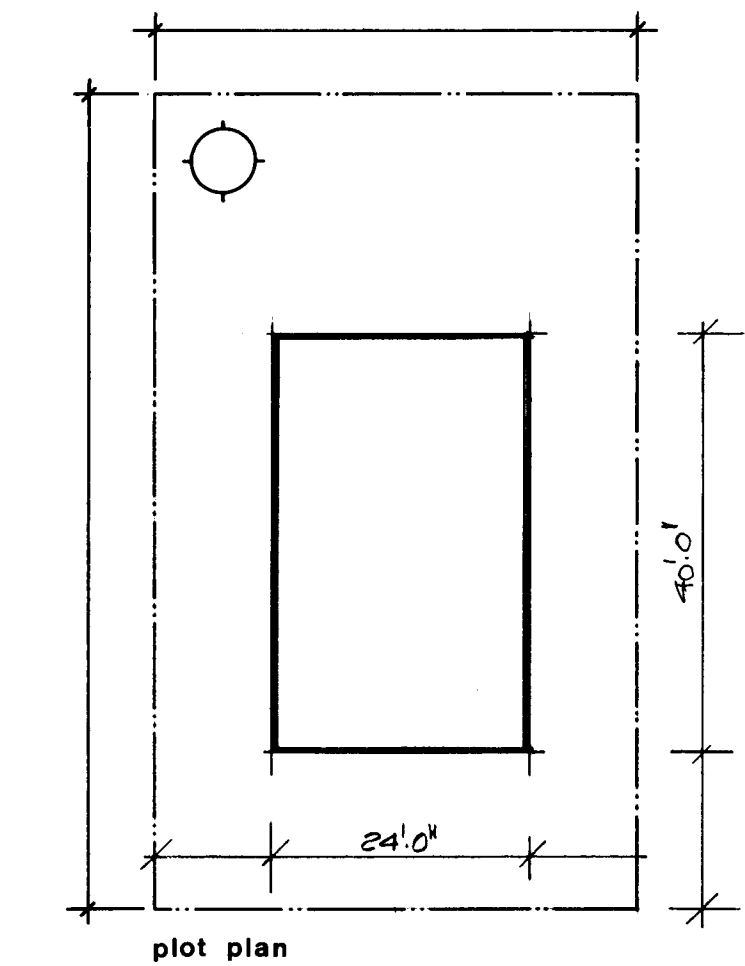


7/7/26	R. P. Bowen	date	n.h.a.	stds	chkd	by	date	revisions	by
--------	-------------	------	--------	------	------	----	------	-----------	----


CMHC SCHL
Central Mortgage and Housing Corporation Société centrale d'hypothèques et de logement

designer
C.M.H.C.
design no.
1.04

scale
AS NOTED
date
APRIL 1977
drawing no.
ONE of ONE

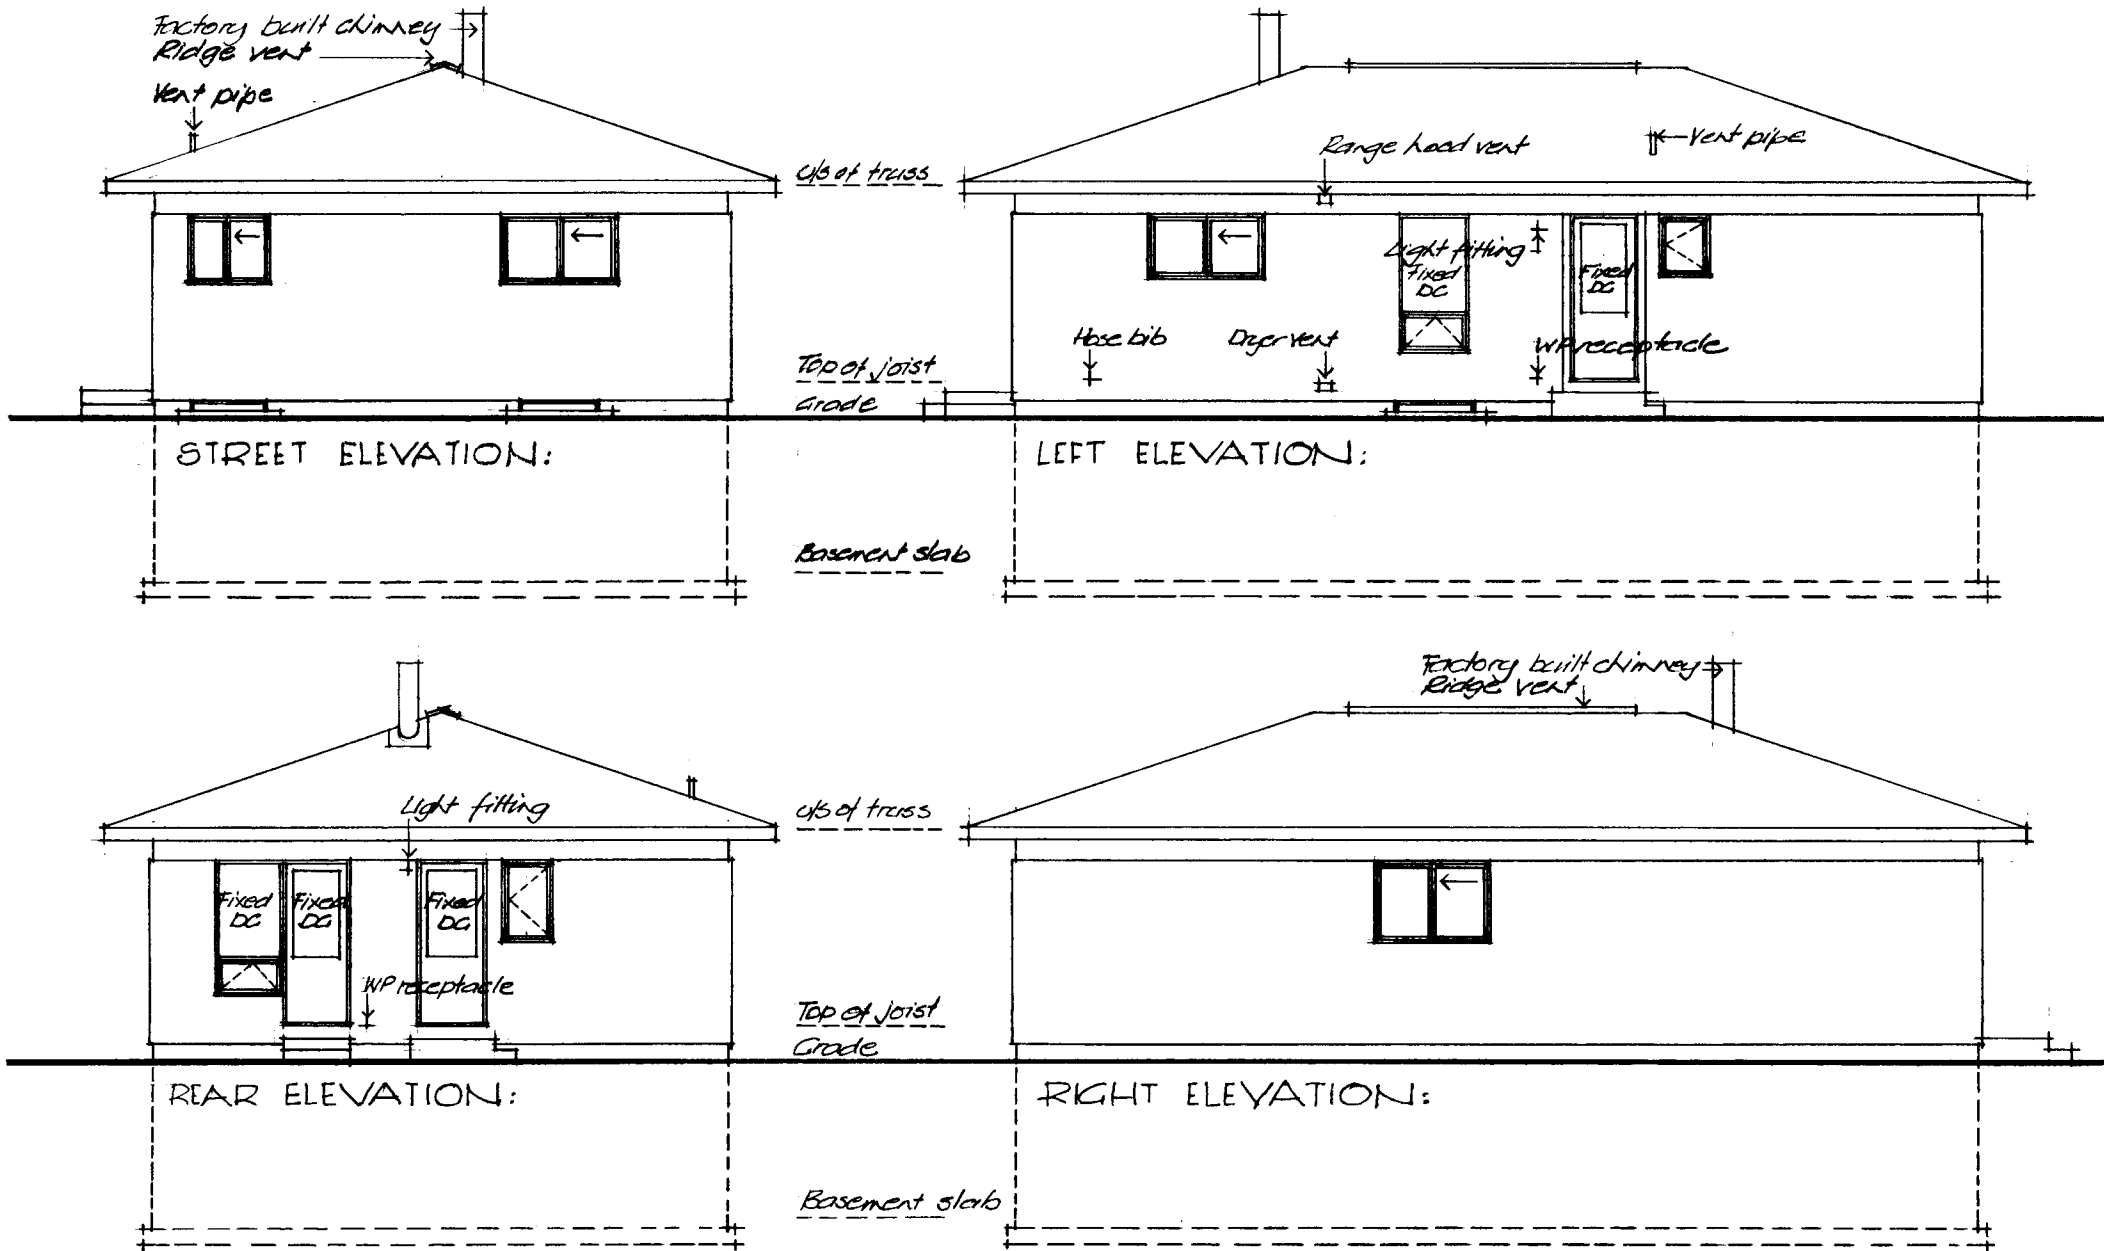

ELEVATIONS: 1/8" = 1'0"

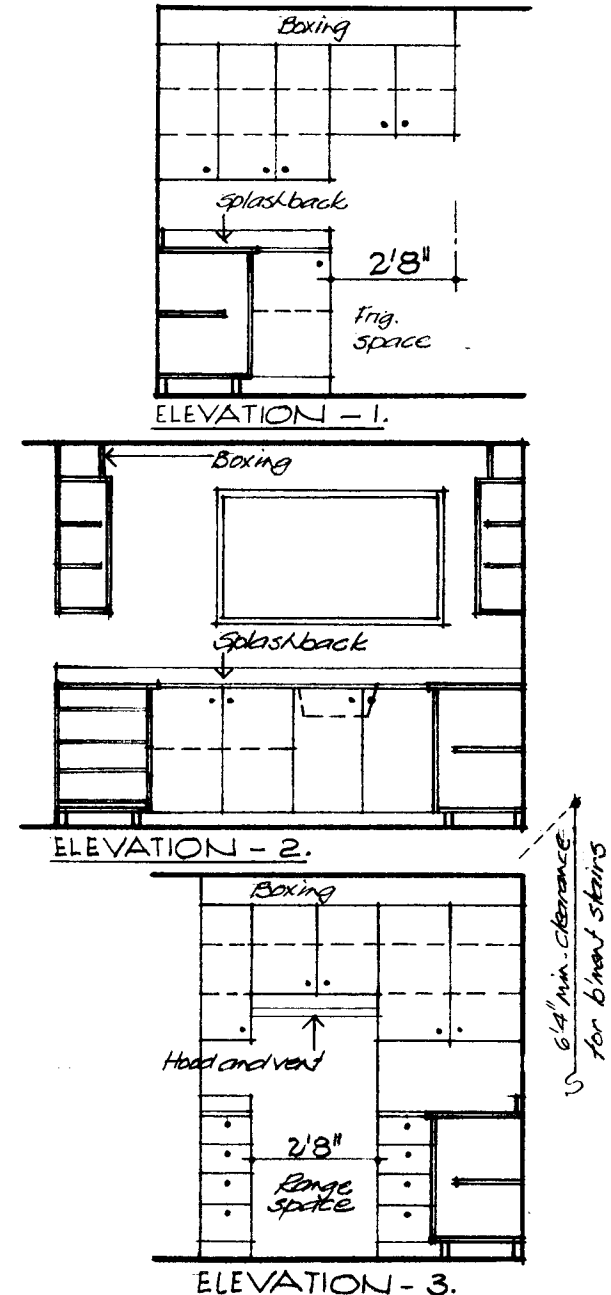

KITCHEN ELEVATIONS: 1/4" = 1'0"

ROOF CONSTRUCTION:

Asphalt shingles
Gable protection
Scaffolding
Trusses at 24" o.c. designed for
load snow load
Batt insulation - see note # 8
Vapor barrier
Gypsum finish.

Exterior construction:
1/2" gyp. or 2" x 4" batts
Vapor barrier
2" x 2" framing
Metal flashing

WALL CONSTR.:

Exterior finish
Building paper
Scaffolding
2" x 4" studs at 16" o.c. max.
Batt insulation - see note # 8.
Vapor barrier
Interior finish.

FLOOR CONSTR.:


Asphalt floor finish on
underlayment
2" x 4" joists at 16" o.c. max.
Gypsum bridging

BASEMENT FL. CONSTR.:


3" conc. slab
Damp-proofing
7" compacting or granular fill
- 6" min.

DETAIL SECTION:


1/2" = 1'0"

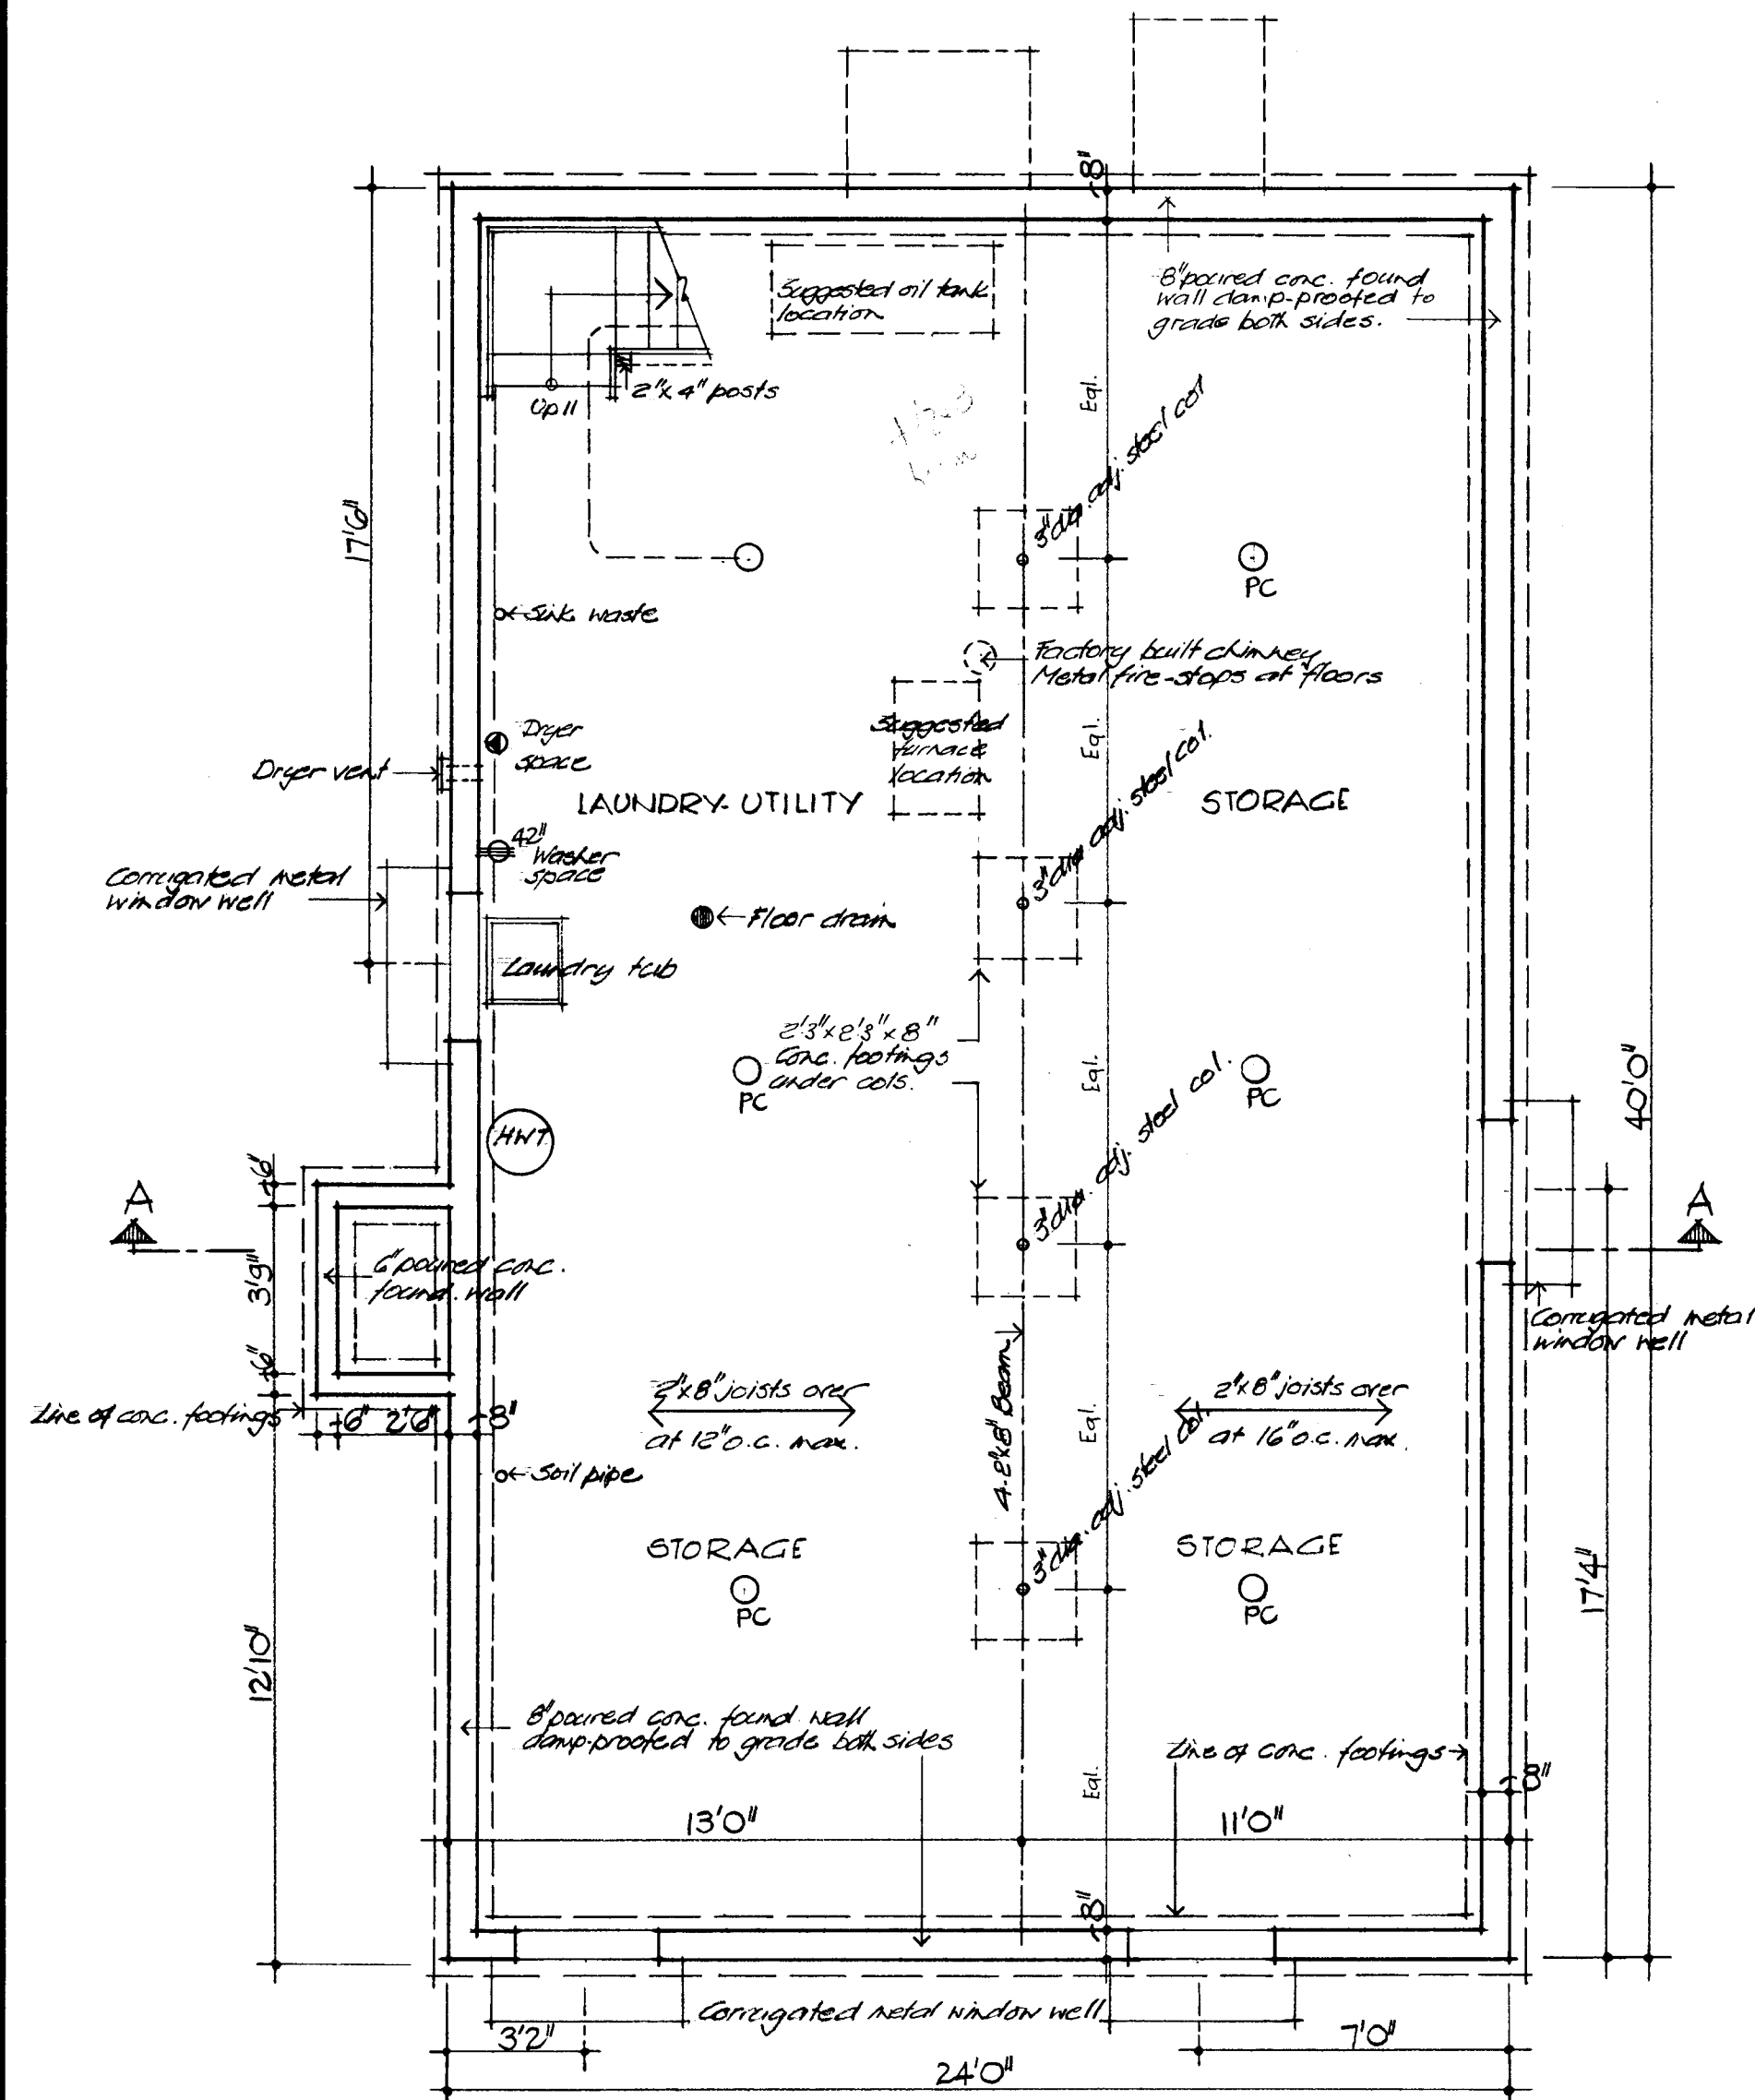


BASEMENT PLAN: 1/4" = 1'0"

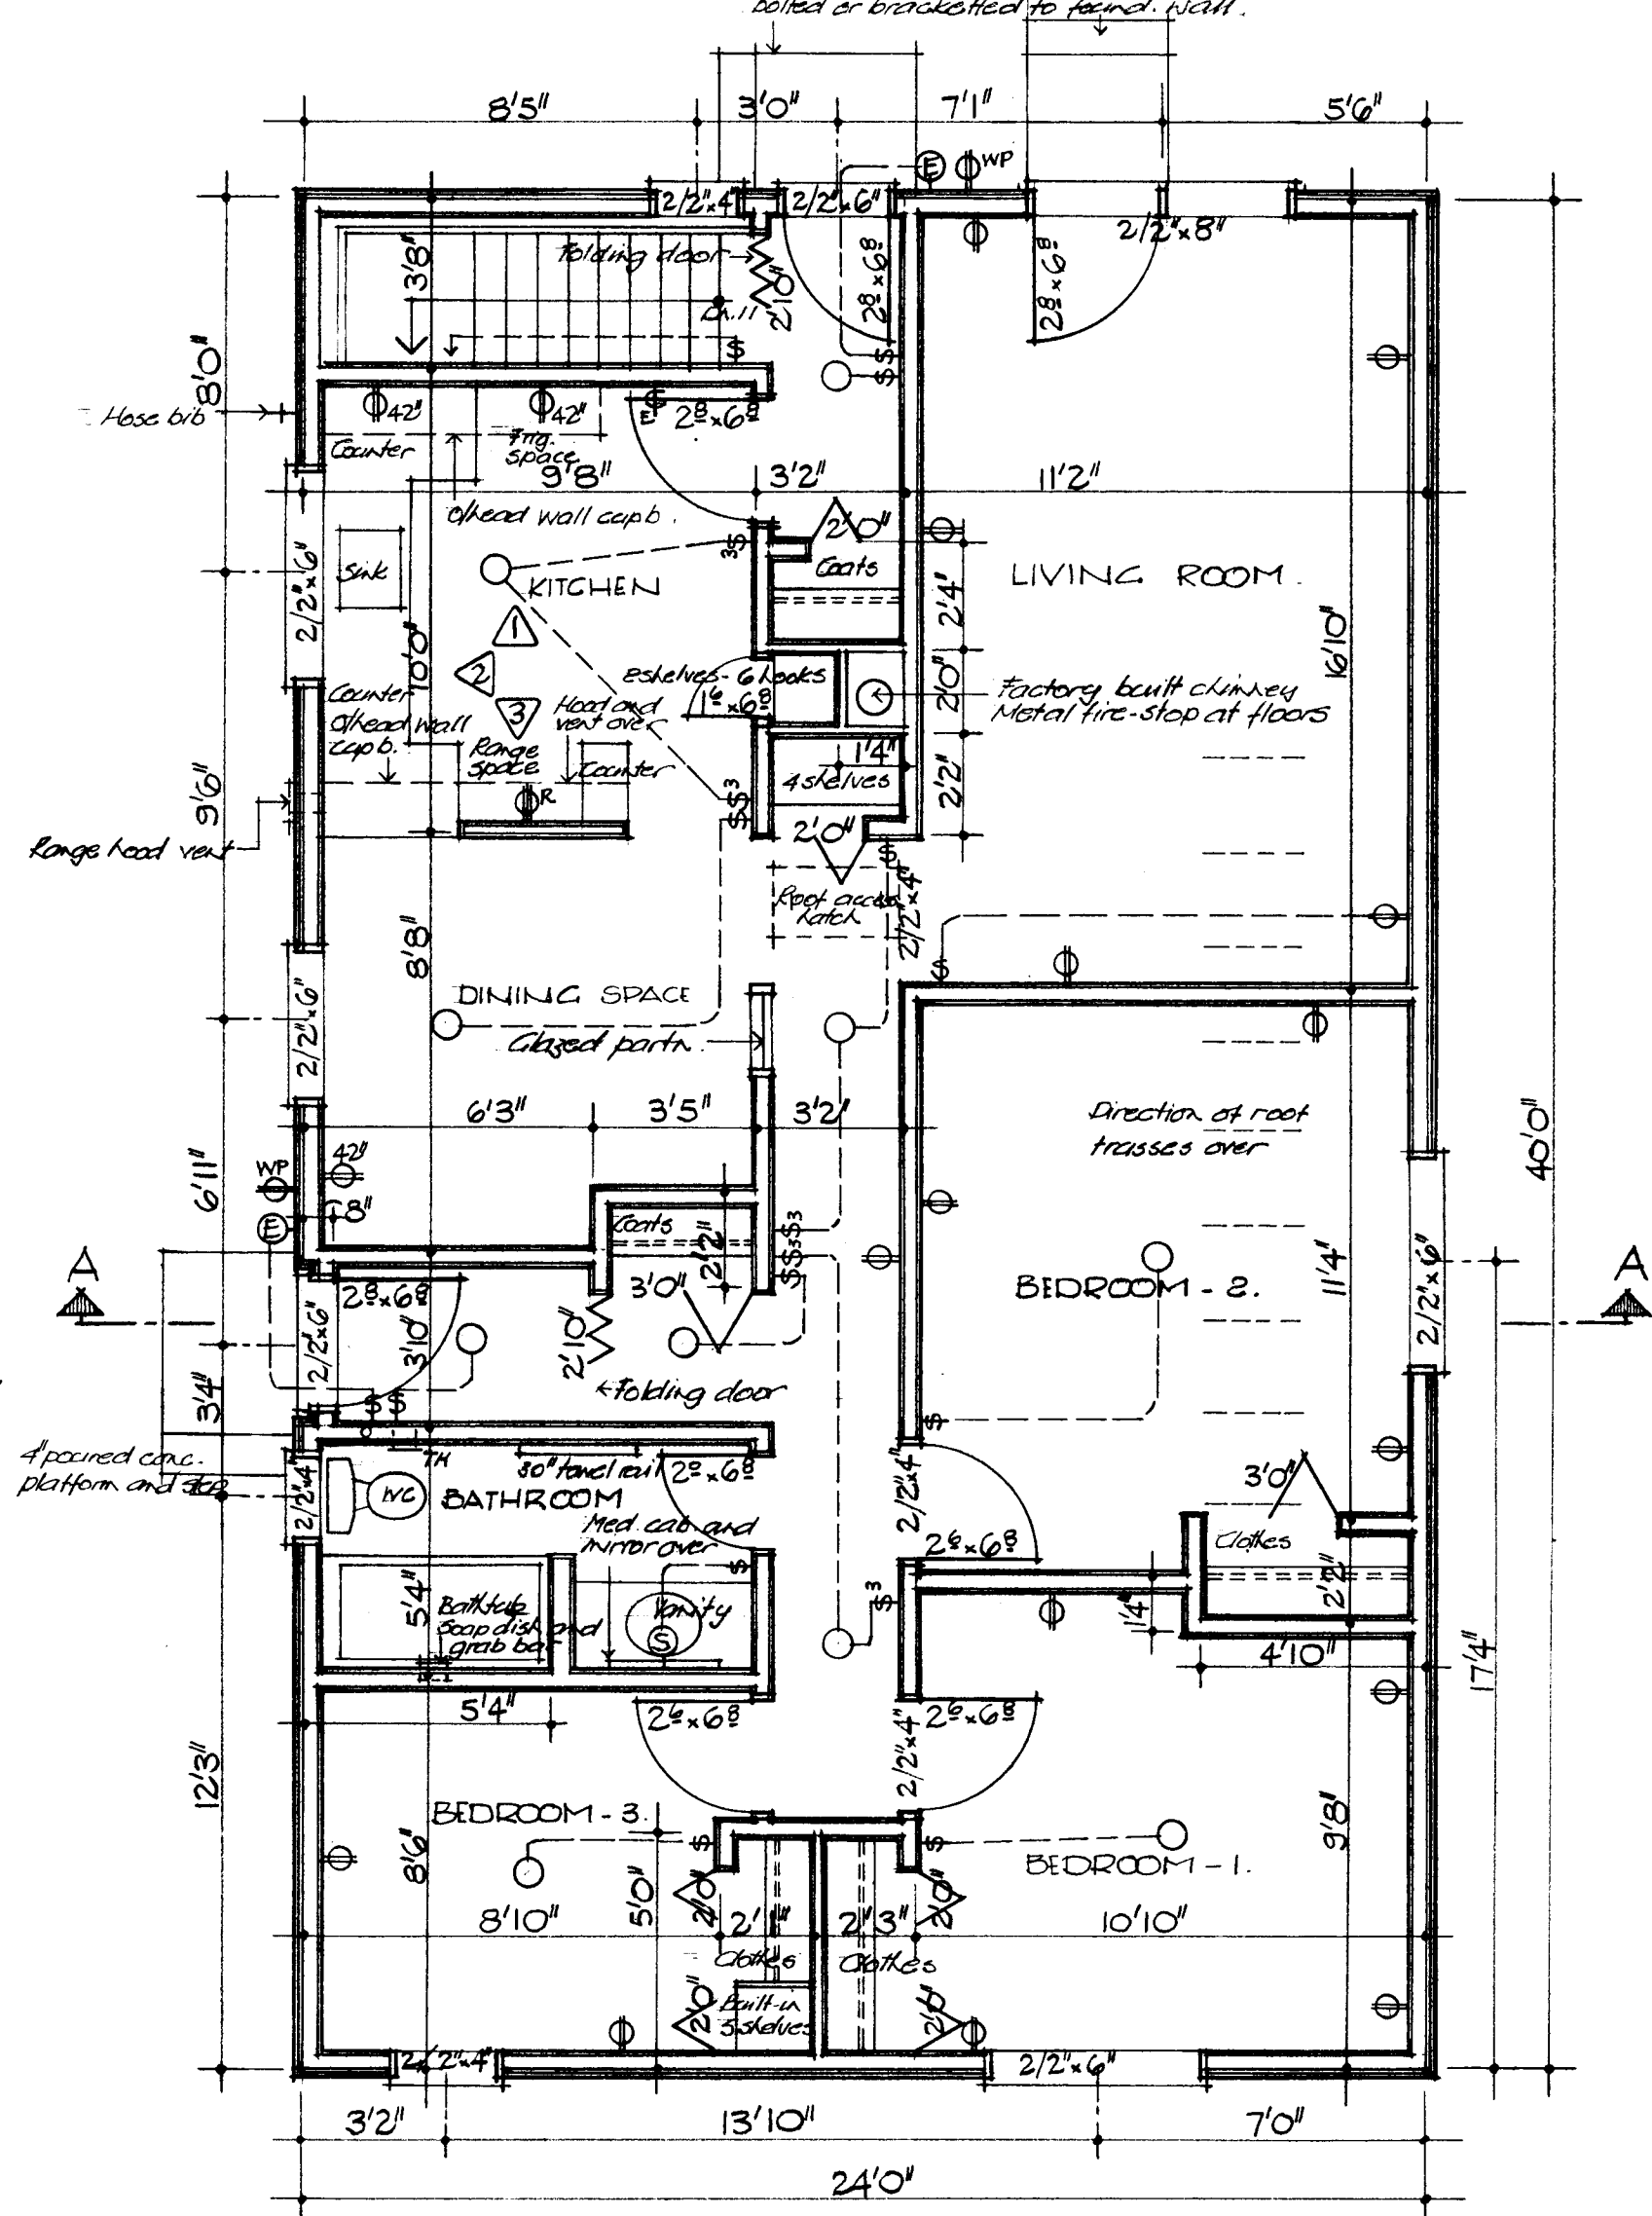




FLOOR PLAN: 1/4" = 1'0"

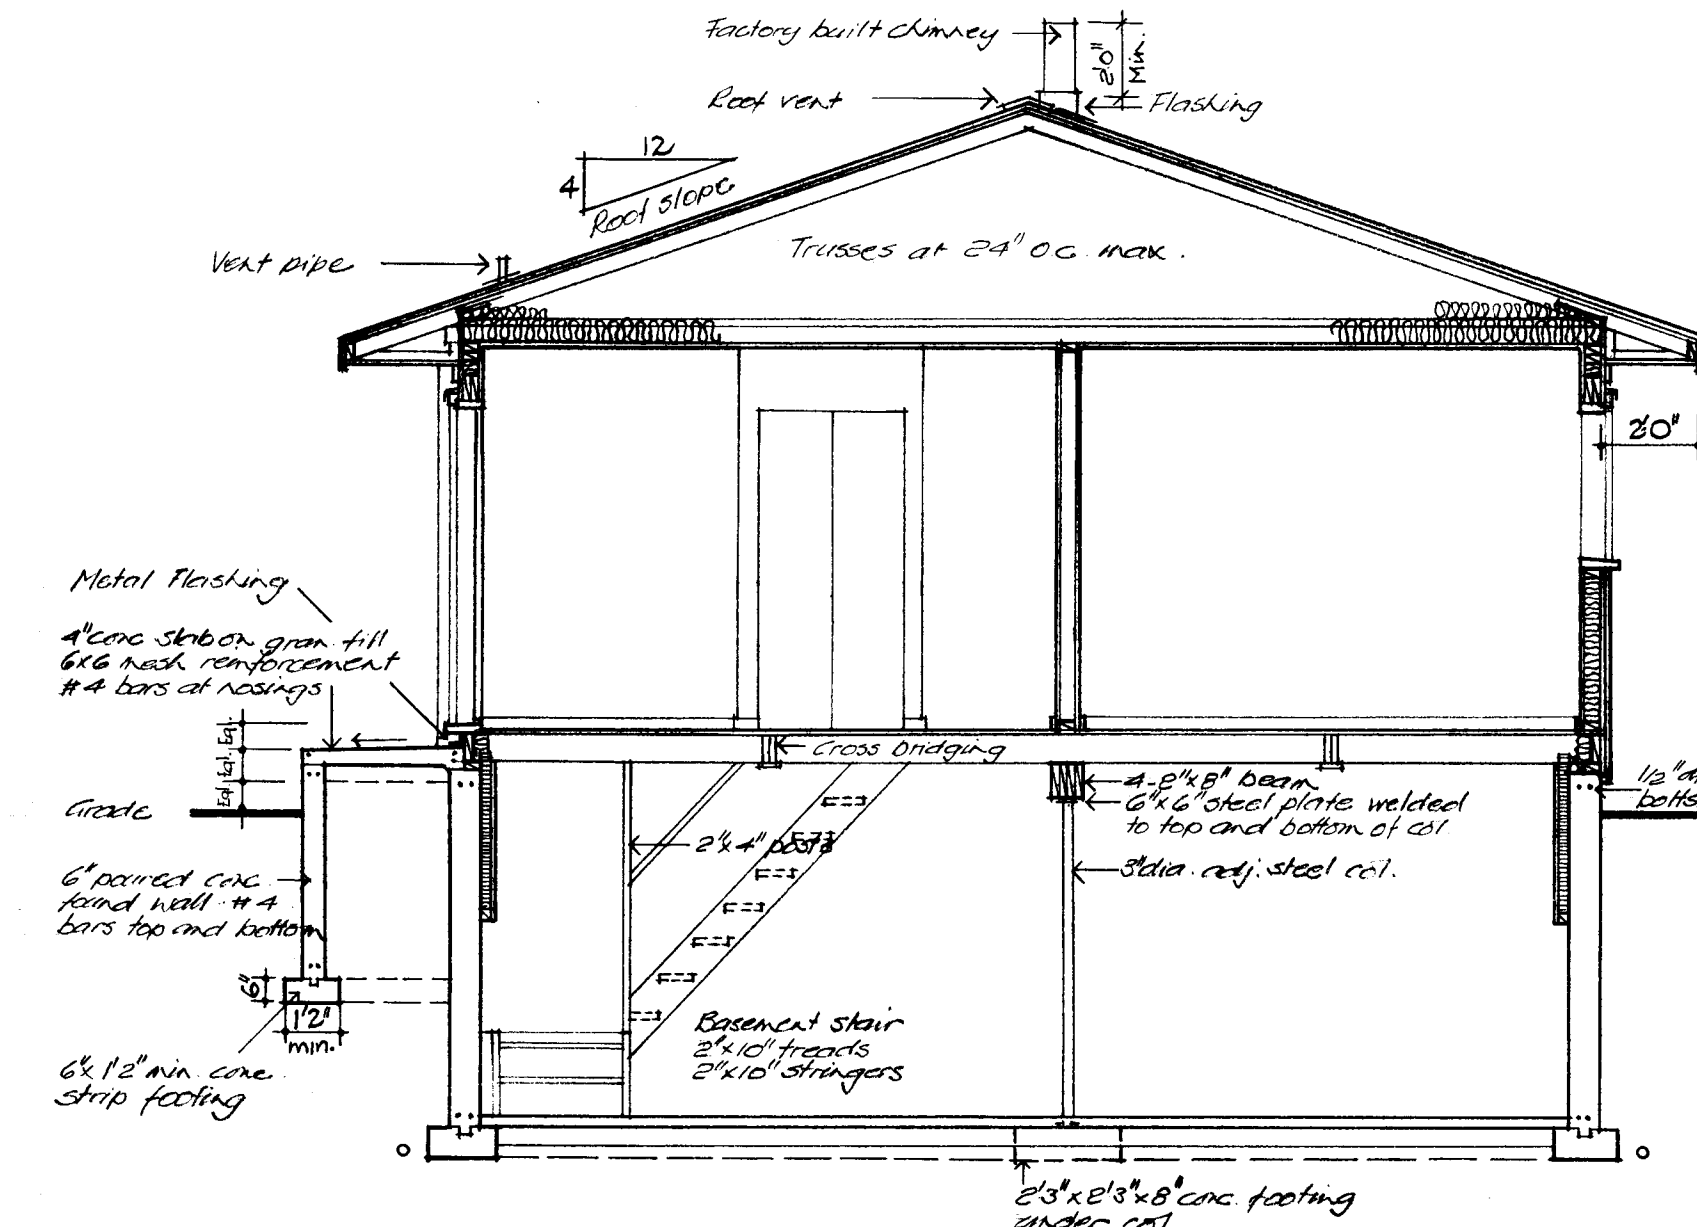

TYPICAL CROSS SECTION A-A: 1/4" = 1'0"

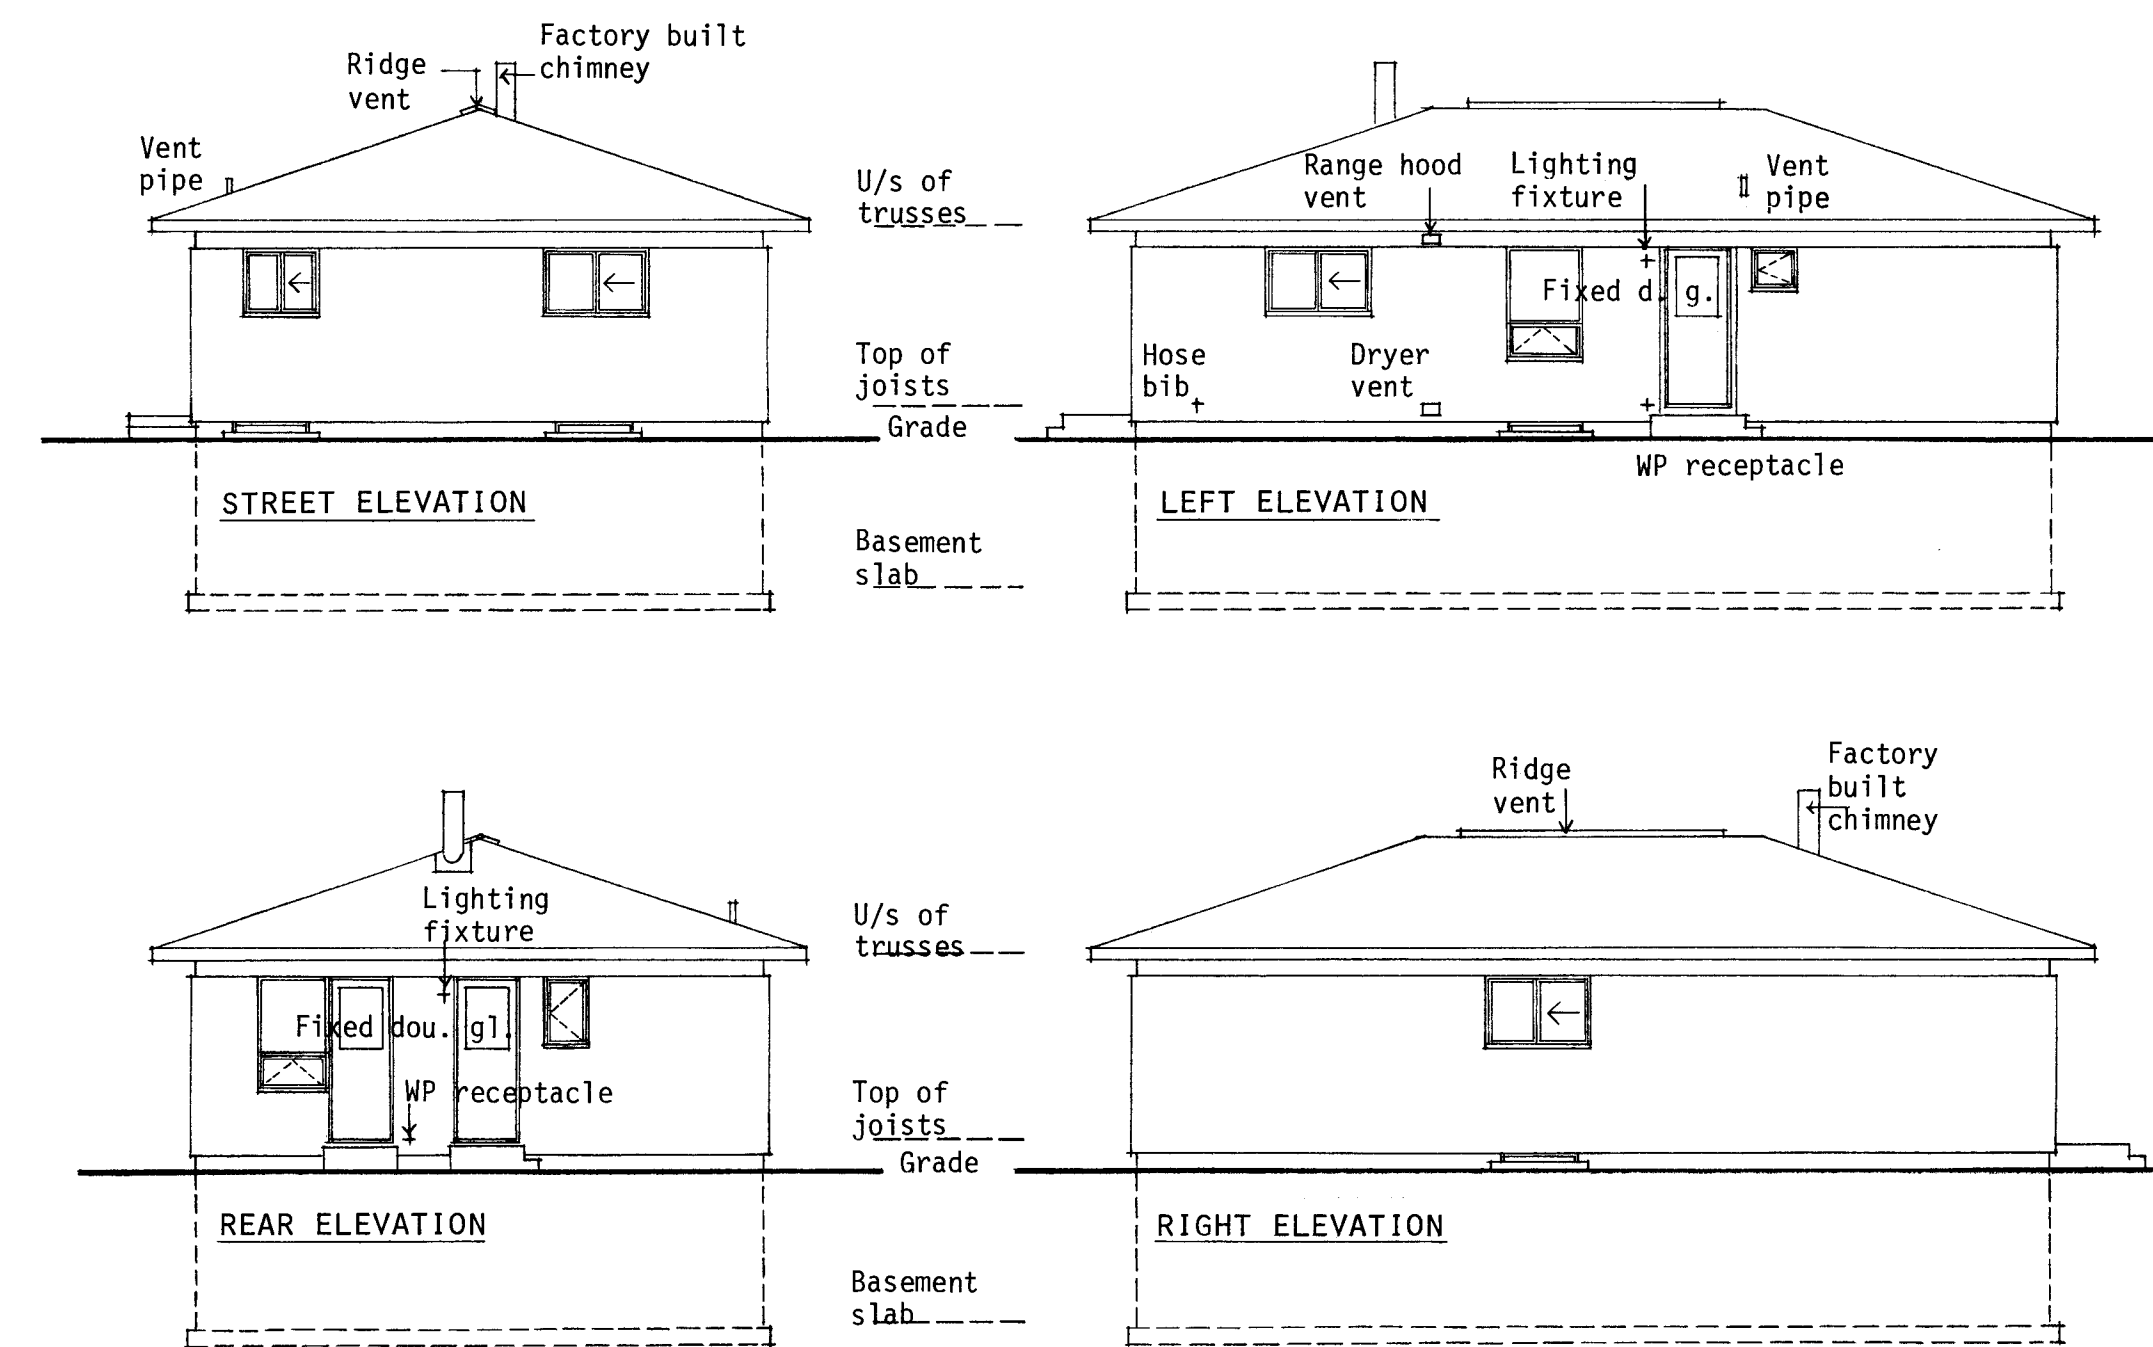

ELEVATIONS: 1 : 100

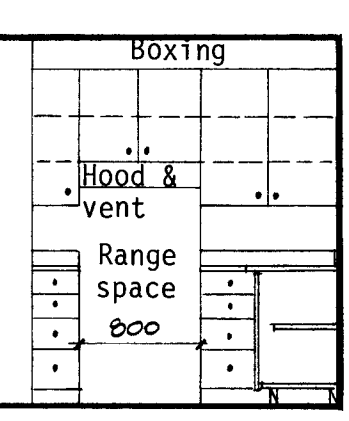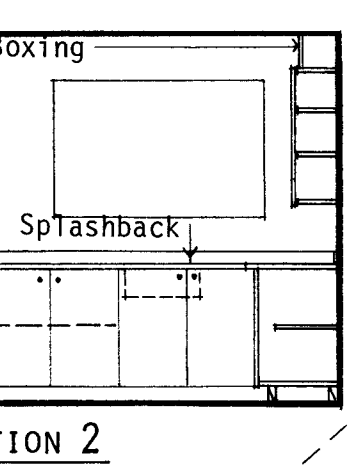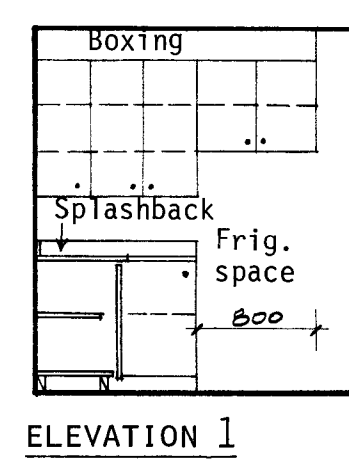


ELEVATION 3
KITCHEN ELEVATIONS: 1 : 50

ROOF CONSTRUCTION:
Asphalt shingles
Eaves protection
Sheathing
Trusses at 600mm o.c. and designed for local snow load
Batt insulation - See note #8
Vapour barrier
Ceiling finish

EAVES CONSTRUCTION:
19x140 fascia on 38x89 backer
Vented soffit on 38x38 framing

WALL CONSTRUCTION:
Exterior finish
Building paper
Sheathing
38x140 studs, at 600mm o.c. maximum
Batt insulation - See note #8
Vapour-barrier
Interior finish

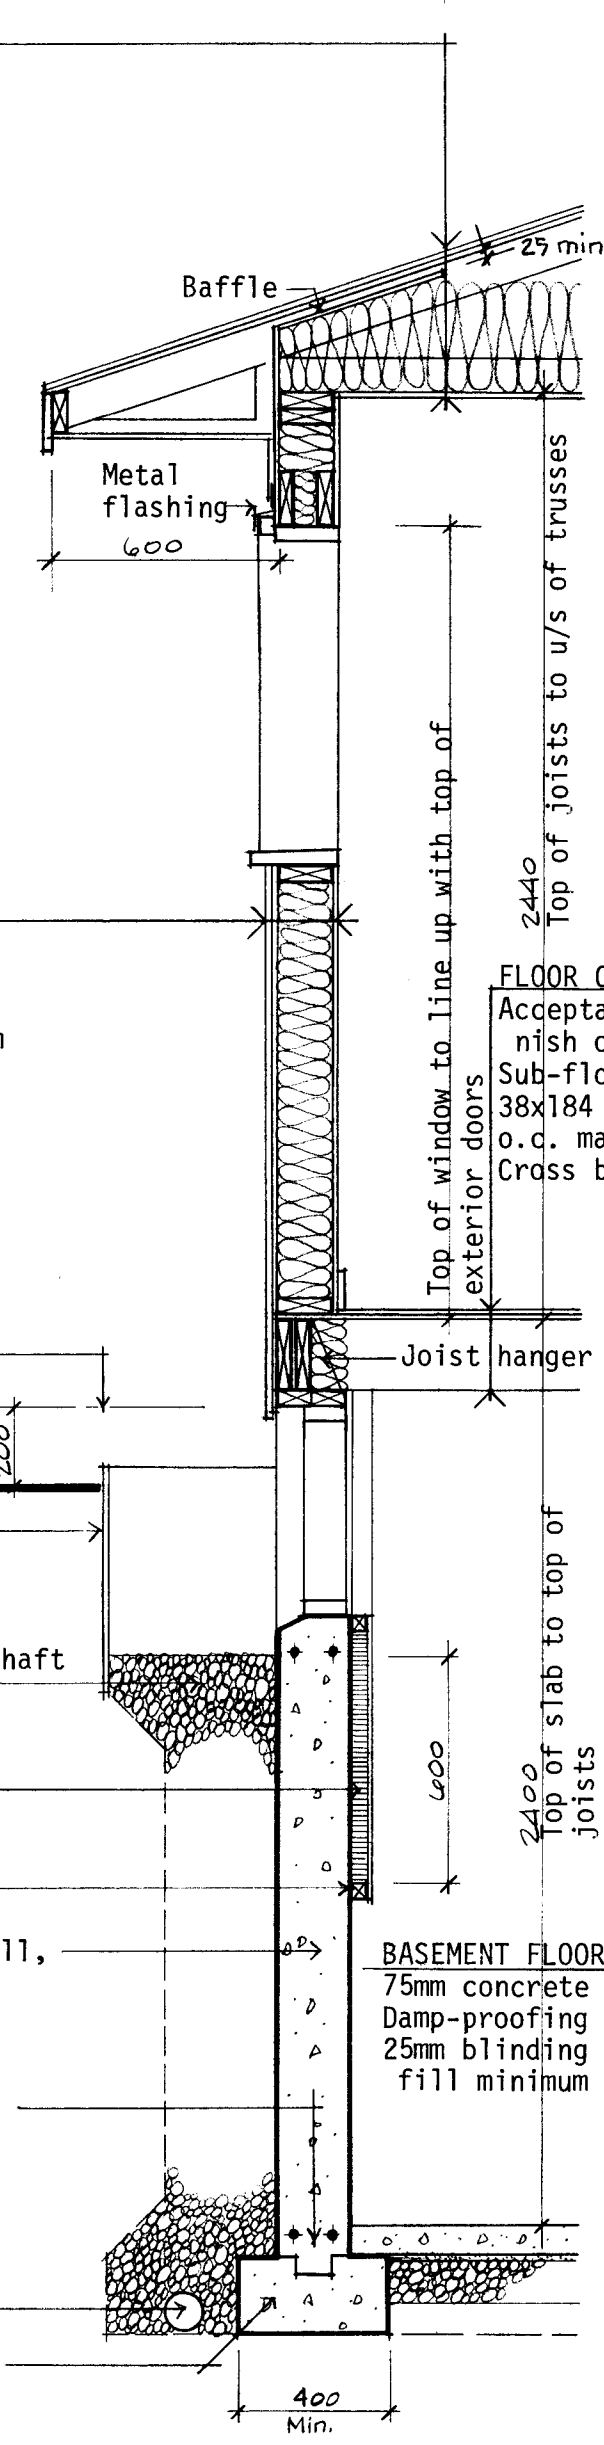

DETAIL SECTION: 1 : 20

Top of concrete foundation wall
Grade
Corrugated metal window well
150mm crushed stone, with 300x300 shaft to weeping tile
Rigid insulation covered with 13mm gypsum board - See note #8
Strapping
200mm poured concrete foundation wall, damp-proofed to grade both sides
#4 reinforcing bars, top and bottom
Weeping tile
200x400 minimum conc. strip footing


FLOOR CONSTRUCTION:
Acceptable floor finish on underlay
Sub-floor
38x184 joists, @ 300mm o.c. maximum
Cross bridging

BASEMENT FLOOR CONSTRUCTION:
75mm concrete slab
Damp-proofing
25mm blinding on granular fill minimum 125mm

GENERAL NOTES

1. ALL FOOTINGS AND FOUNDATIONS SHALL REST ON UNDISTURBED SOIL OR ROCK. FOOTINGS AND FOUNDATIONS MAY HAVE TO BE INCREASED TO SUIT EXISTING LOCAL SOIL CONDITIONS.
2. DOUBLE JOISTS REQUIRED UNDER PARTITIONS RUNNING PARALLEL TO THE FLOOR JOISTS MAY BE BLOCKED APART 200 mm AT 1200 mm o.c. TO PERMIT THE PASSAGE OF HEATING DUCTS, ETC.
3. THE POSITION AND NUMBER OF ELECTRICAL OUTLETS MAY BE RELOCATED BUT MUST IN ALL CASES MEET THE MINIMUM REQUIREMENTS OF THE RESIDENTIAL STANDARDS AND COMPLY WITH LOCAL CODES.
4. PROVIDE A ROD AND AT LEAST ONE SHELF IN ALL COAT AND CLOTHES CLOSETS.
5. ALL FLOOR JOISTS ARE DESIGNED TO NO. 1 GRADE SPRUCE. ANY CHANGE OR SUBSTITUTION MUST BE APPROVED BY AUTHORITY HAVING JURISDICTION.
6. ALL CONSTRUCTION MUST COMPLY WITH THE RESIDENTIAL STANDARDS CURRENT AT THE TIME OF CONSTRUCTION AND ANY APPLICABLE LOCAL CODES.
7. THIS DRAWING IS INTENDED AS A GUIDE ONLY. THE FINAL CHOICE AND USE OF MATERIALS, AND METHODS AND DETAILS OF CONSTRUCTION, IS THE RESPONSIBILITY OF THE USER.
8. THE TOTAL INSULATION VALUE MUST COMPLY WITH THE "MEASURES FOR ENERGY CONSERVATION IN NEW BUILDINGS 1978 NBCC PUBLICATION NO. 16574" ISSUED BY THE ASSOCIATE COMMITTEE ON THE NATIONAL BUILDING CODE. FOR ASSISTANCE IN INTERPRETING THE INSULATION REQUIREMENTS FOR A PARTICULAR LOCATION CONTACT THE LOCAL CMHC OFFICE.
9. WINDOW SIZES MUST COMPLY WITH CURRENT CMHC MINIMUM REQUIREMENTS OF THE RESIDENTIAL STANDARDS 1980. IT SHOULD BE NOTED THE SIZE AND LOCATION OF WINDOWS CAN PERMIT ADJUSTMENTS TO THE INSULATION REQUIREMENTS CONTAINED IN THE "MEASURES FOR ENERGY CONSERVATION IN NEW BUILDINGS 1978".

N.B. ALL DIMENSIONS ARE GIVEN IN MILLIMETRES UNLESS OTHERWISE NOTED.

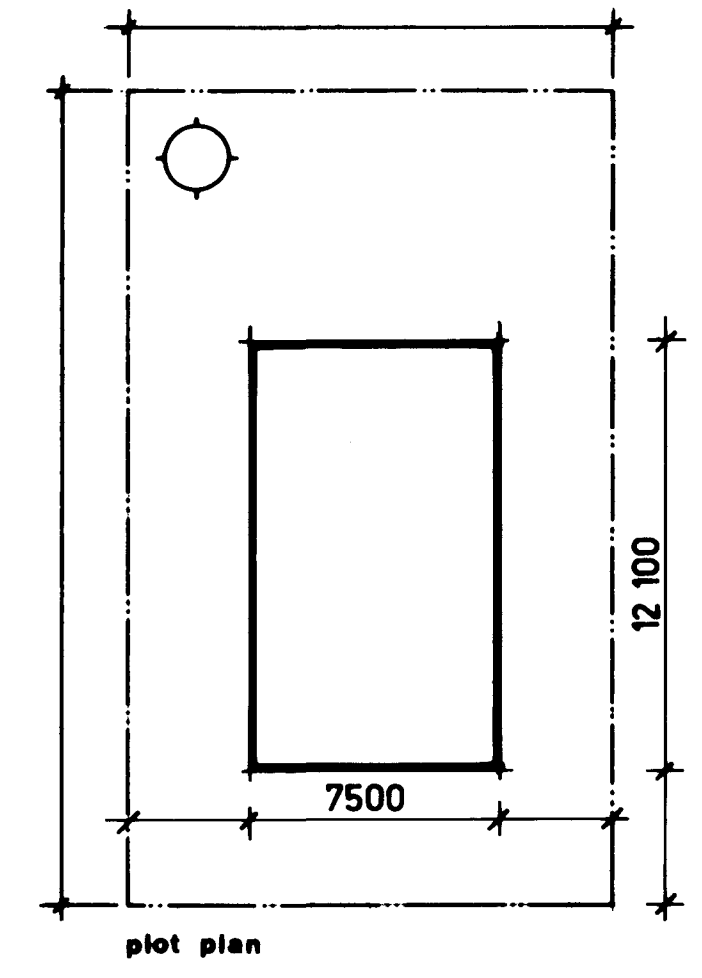


May 81	Gen. notes 8-9 revised				
date	revisions	by	date	revisions	by


CMHC SCHL
Central Mortgage and Housing Corporation
Société centrale d'hypothèques et de logement

designer
C.M.H.C.
design no.
1.04M


scale	AS NOTED
date	JANUARY 1978
drawing no.	ONE OF ONE

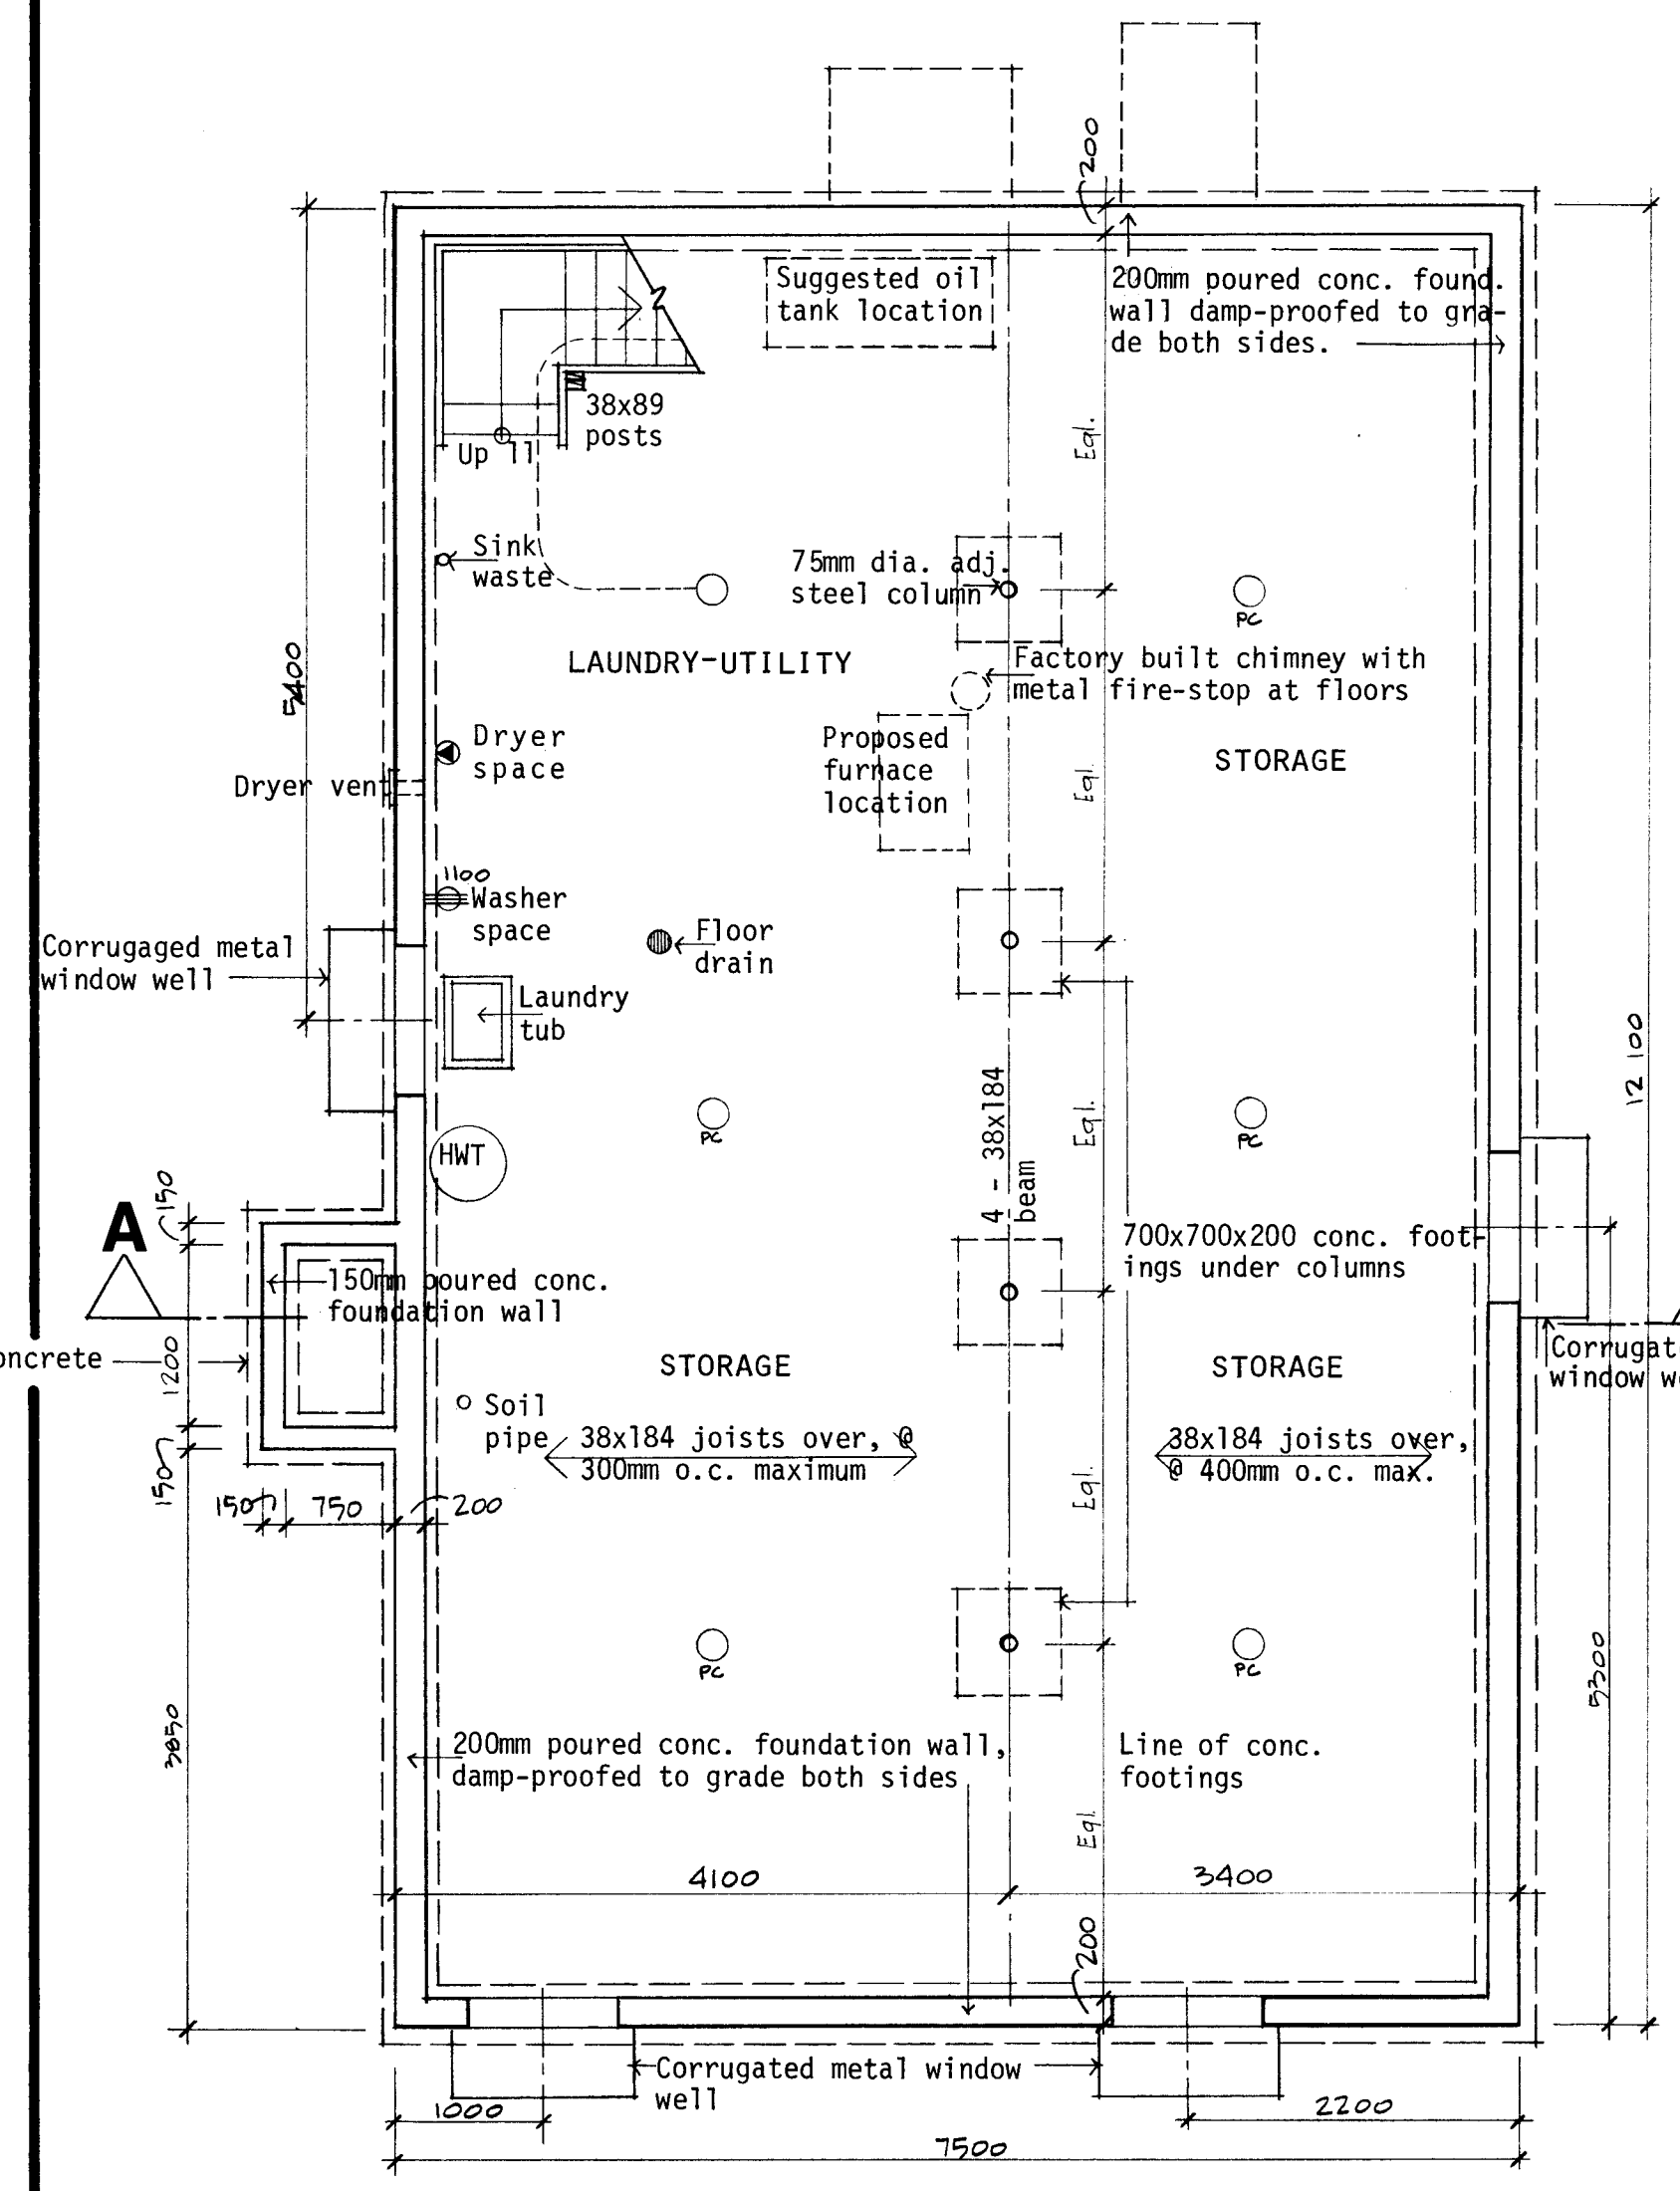


BASEMENT PLAN: 1 : 50

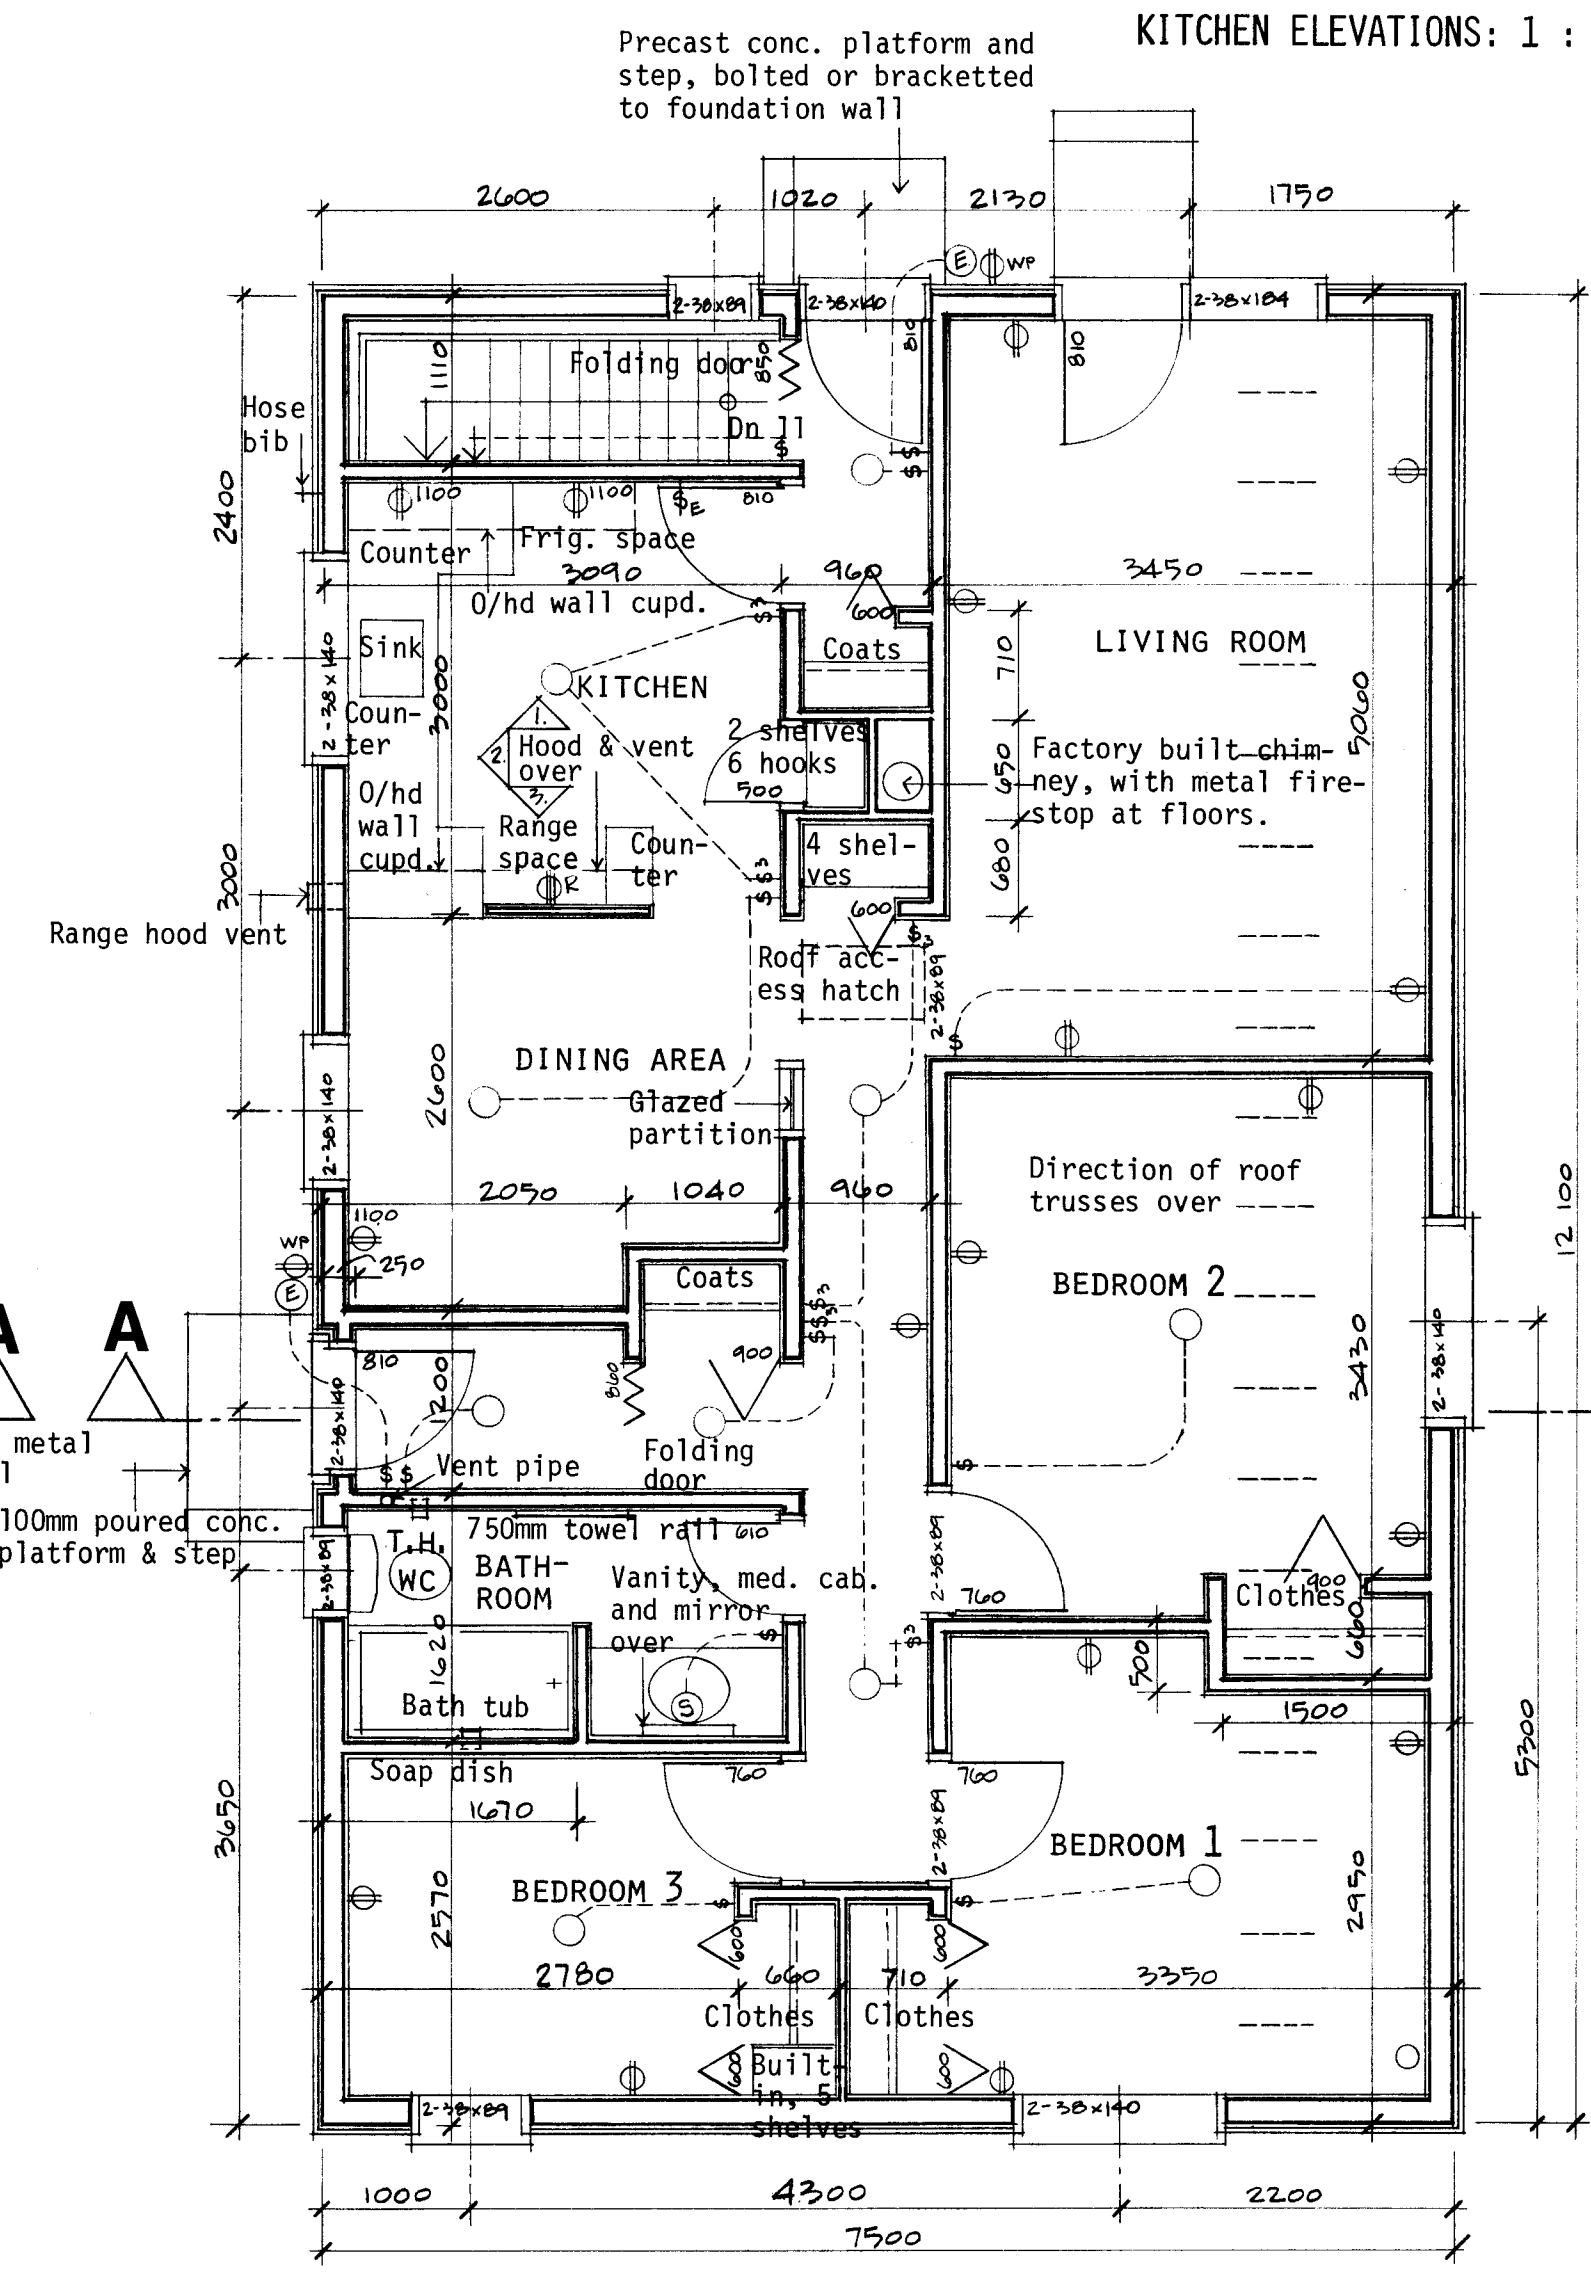


FLOOR PLAN: 1 : 50

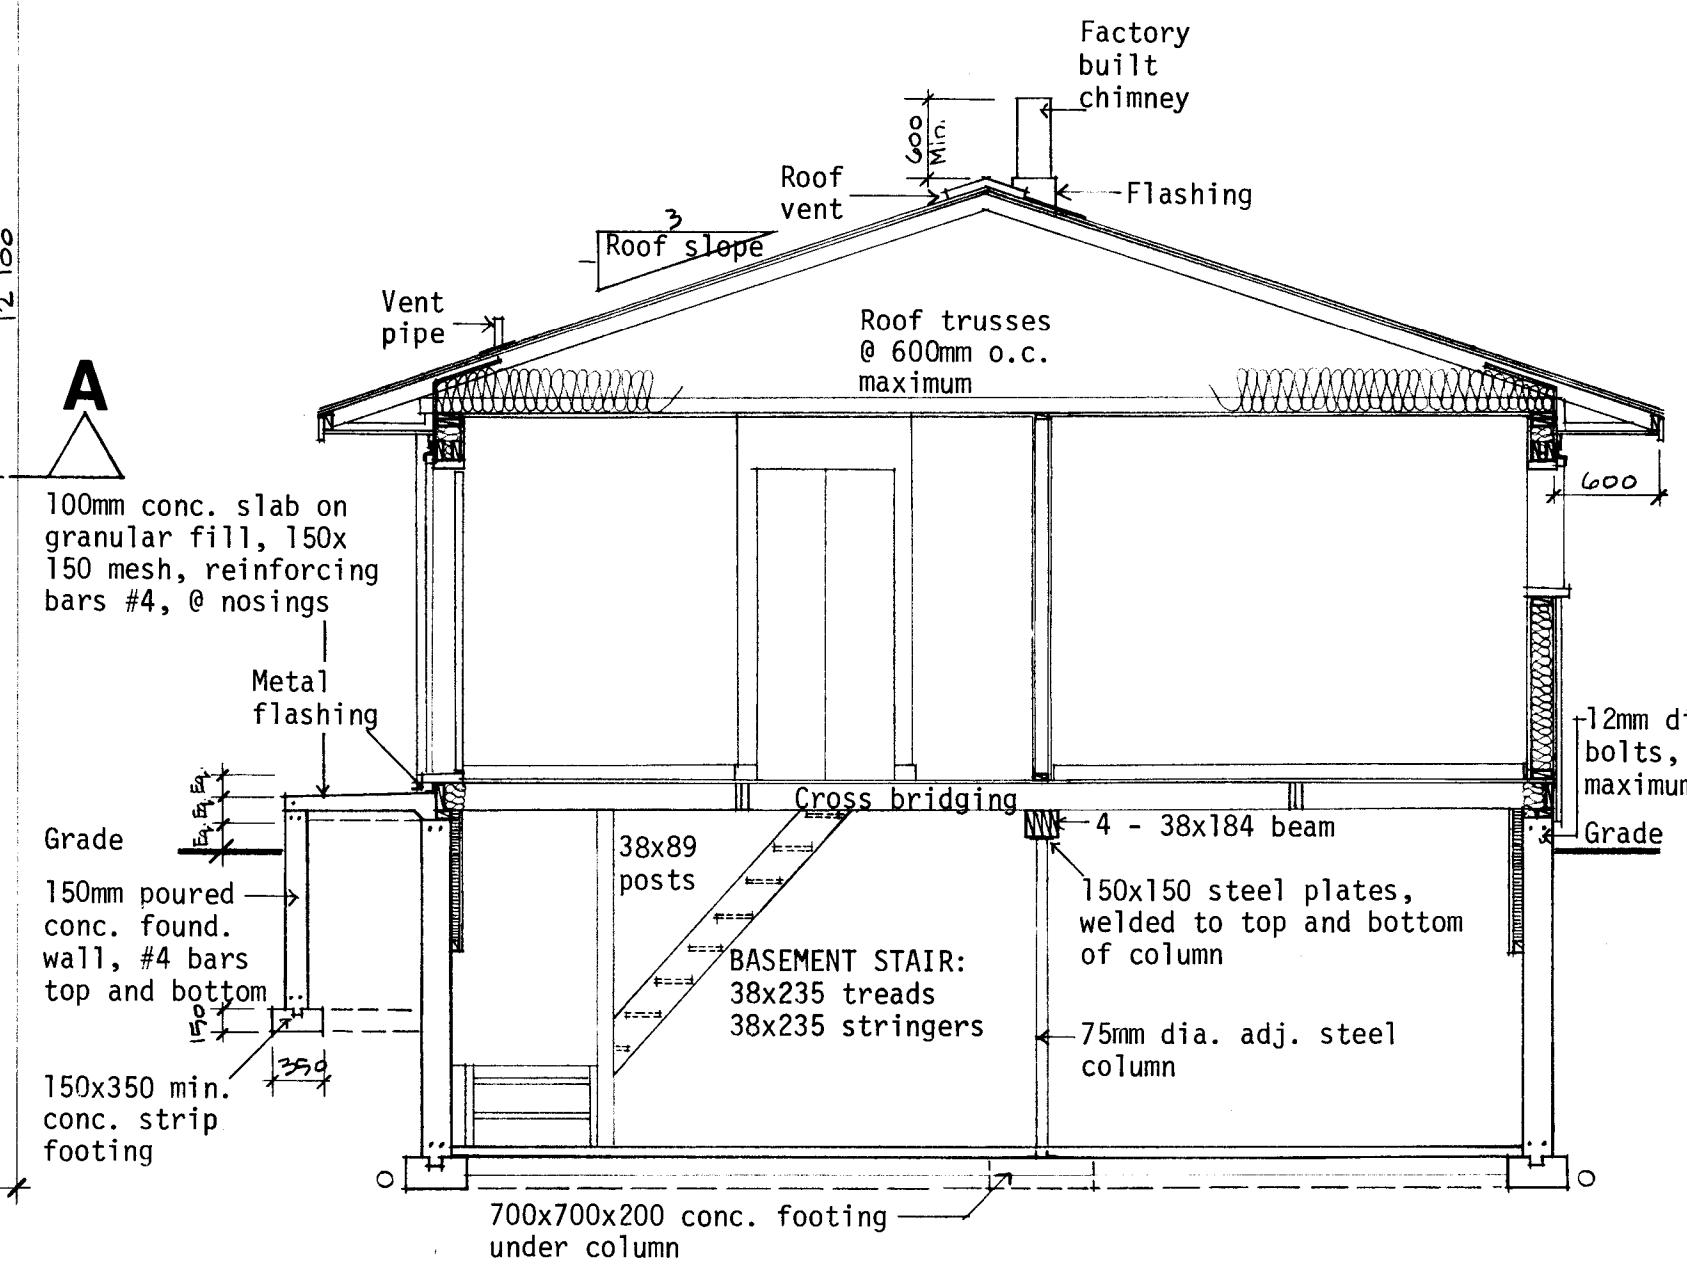

TYPICAL CROSS SECTION A - A: 1 : 50

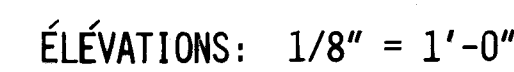

1. TOUTES LES RIGOLLES ET LA FONDATION DOIVENT ÊTRE PORTÉES JUSQU'À UN APPUI SOLIDE. IL PEUT ÊTRE NÉCESSAIRE D'AUGMENTER LES DIMENSIONS DES RIGOLLES ET DE LA FONDATION POUR RÉPONDRE AUX CONDITIONS LOCALES DU SOL.
2. LES SOLIVES DOIVENT ÊTRE JUMÉLÉES SOUS TOUTES LES CLOISONS QUI LEUR SONT PARALLÈLES. CES SOLIVES JUMÉLÉES PEUVENT ÊTRE ÉCARTÉES DE 8" PAR DES BLOCS À TOUTES LES 4'-0" C.C. POUR PERMETTRE LE PASSAGE DES CONDUITS DE CHAUFFAGE.
3. L'EMPLACEMENT ET LE NOMBRE DES SORTIES ÉLECTRIQUES PEUVENT ÊTRE VARIÉS MAIS DANS TOUTS LES CAS ILS DOIVENT RÉPONDRE AUX EXIGENCES MINIMALES DES NORMES DE MAISON ET ÊTRE CONFORMES AUX CODES LOCAUX.
4. IL FAUT PRÉVOIR AU MOINS UNE TABLETTE ET UNE BARRE À CINTRES DANS TOUTS LES VESTIAIRES ET LES GARDE-ROBES.
5. TOUTS LES SOLIVES DE PLANCHER SONT CALCULÉES D'APRÈS LES ÉPINETTES DE CATÉGORIE NO 1. TOUTS LES CHANGEMENTS OU SUBSTITUTIONS DOIVENT ÊTRE APPROUVÉS PAR UNE AUTORITÉ COMPÉTENTE.
6. LA CONSTRUCTION DOIT ÊTRE CONFORME AUX NORMES RÉSIDENTIELLES ET À TOUT CODE LOCAL APPLICABLE.
7. CETTE ÉPURE EST DESTINÉE À SERVIR DE GUIDE SEULEMENT. IL INCOMBE À L'USAGER DE DÉCIDER EN DÉFINITIVE DU CHOIX FINAL AINSI QUE DES MÉTHODES ET DES DÉTAILS DE CONSTRUCTION, DE MÊME QUE DES MATÉRIEAUX.
8. CONFORMÉMENT À LA LOCATION, TOUTES LES VALEURS "R" DOIVENT CONCORDER AUX NORMES ACTUELLES DE LA SCHL.
9. DIMENSIONS DES FINITRIS DOIVENT CORRESPONDRE AUX NORMES ACTUELLES DE LA SCHL.

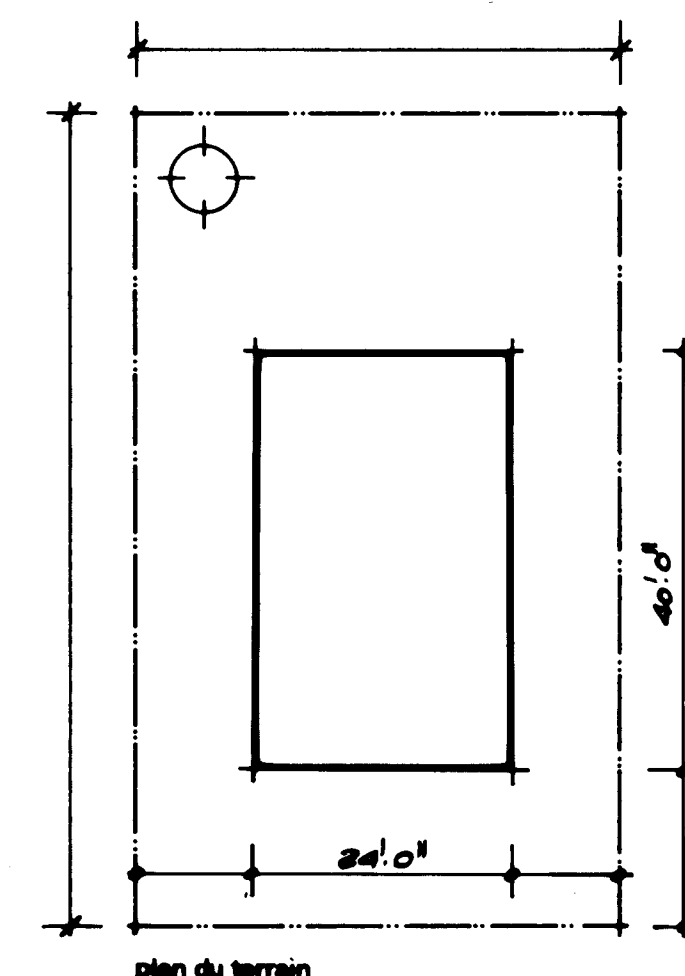

initiales	<i>R. P. B...</i>			
date	normes Luh vérifié par	date	revisions	par

SCHL CMHC
 Société centrale
 d'hypothèques et de logement
 Central Mortgage and
 Housing Corporation

concepteur


S.C.H.L.

design no.
1.04


étiquette	SUJON LES INDICATIONS
-----------	-----------------------

date APRIL 1977


feuille no. UN DE UN.

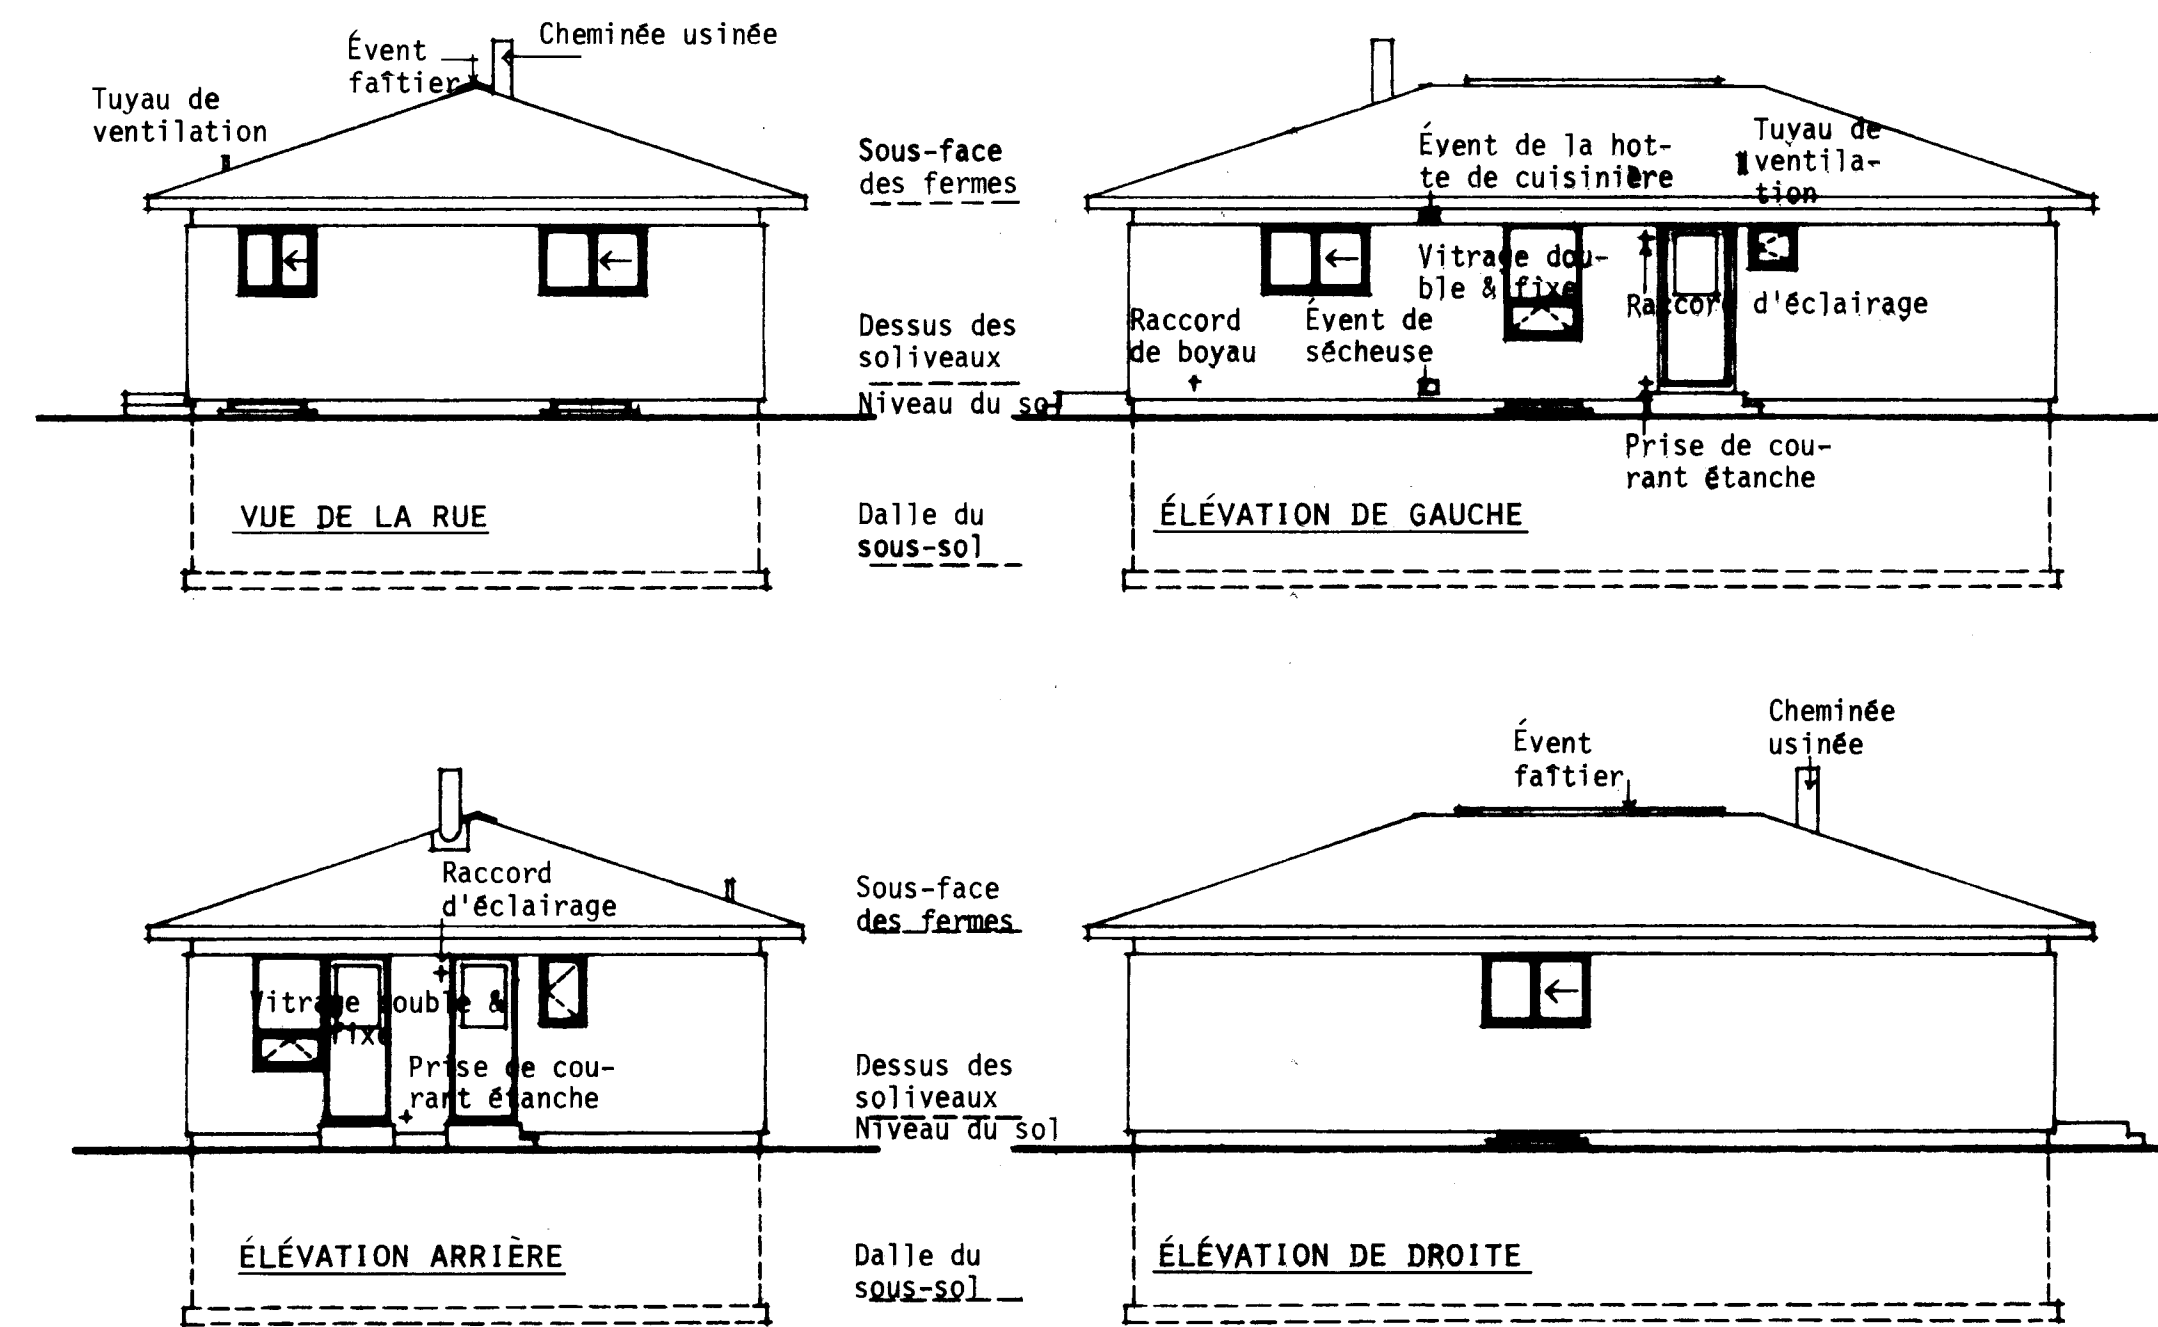


ÉLÉVATIONS: 1 : 100

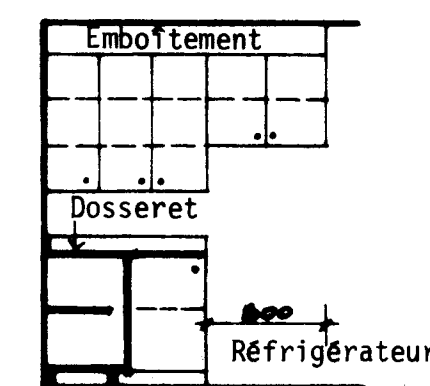

ÉLÉVATION 1

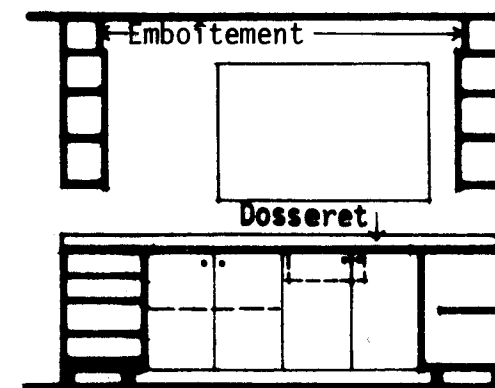


ÉLÉVATION 2

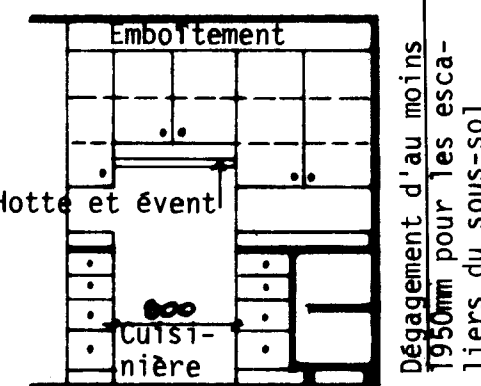


ÉLÉVATION 3

ÉLÉVATIONS DE LA CUISINE: 1 : 50

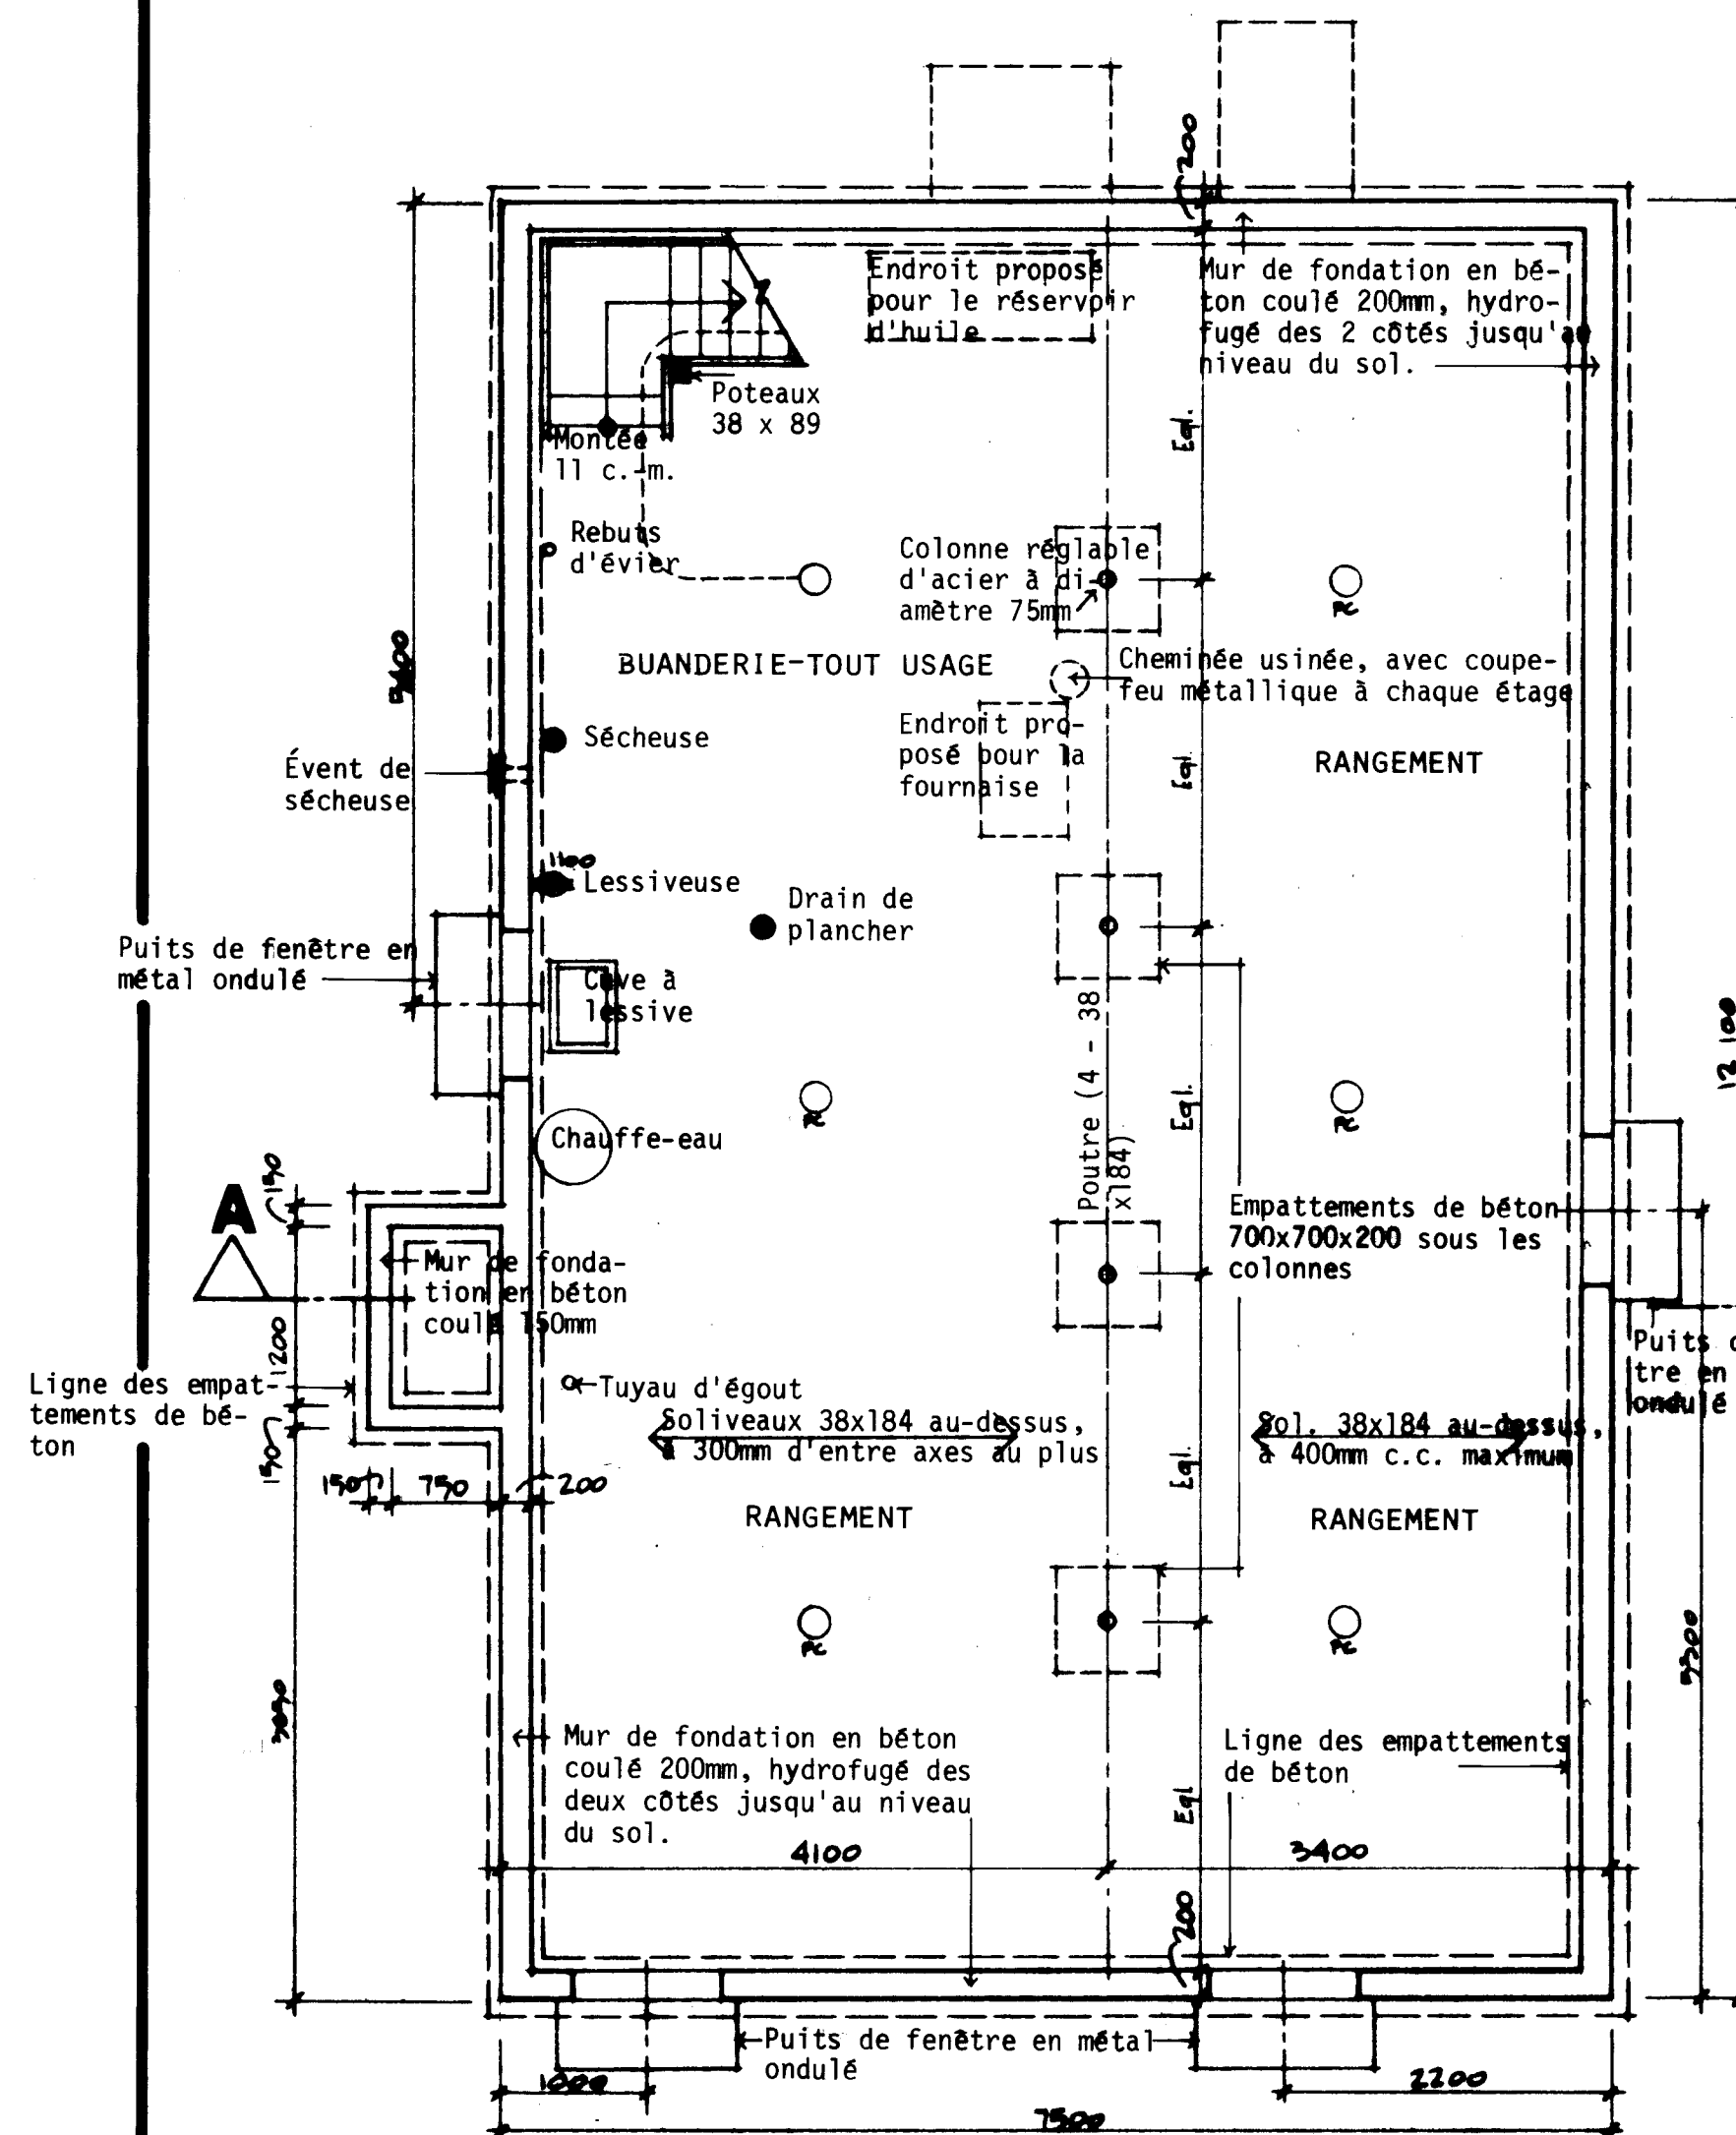

PLAN DU SOUS-SOL: 1 : 50

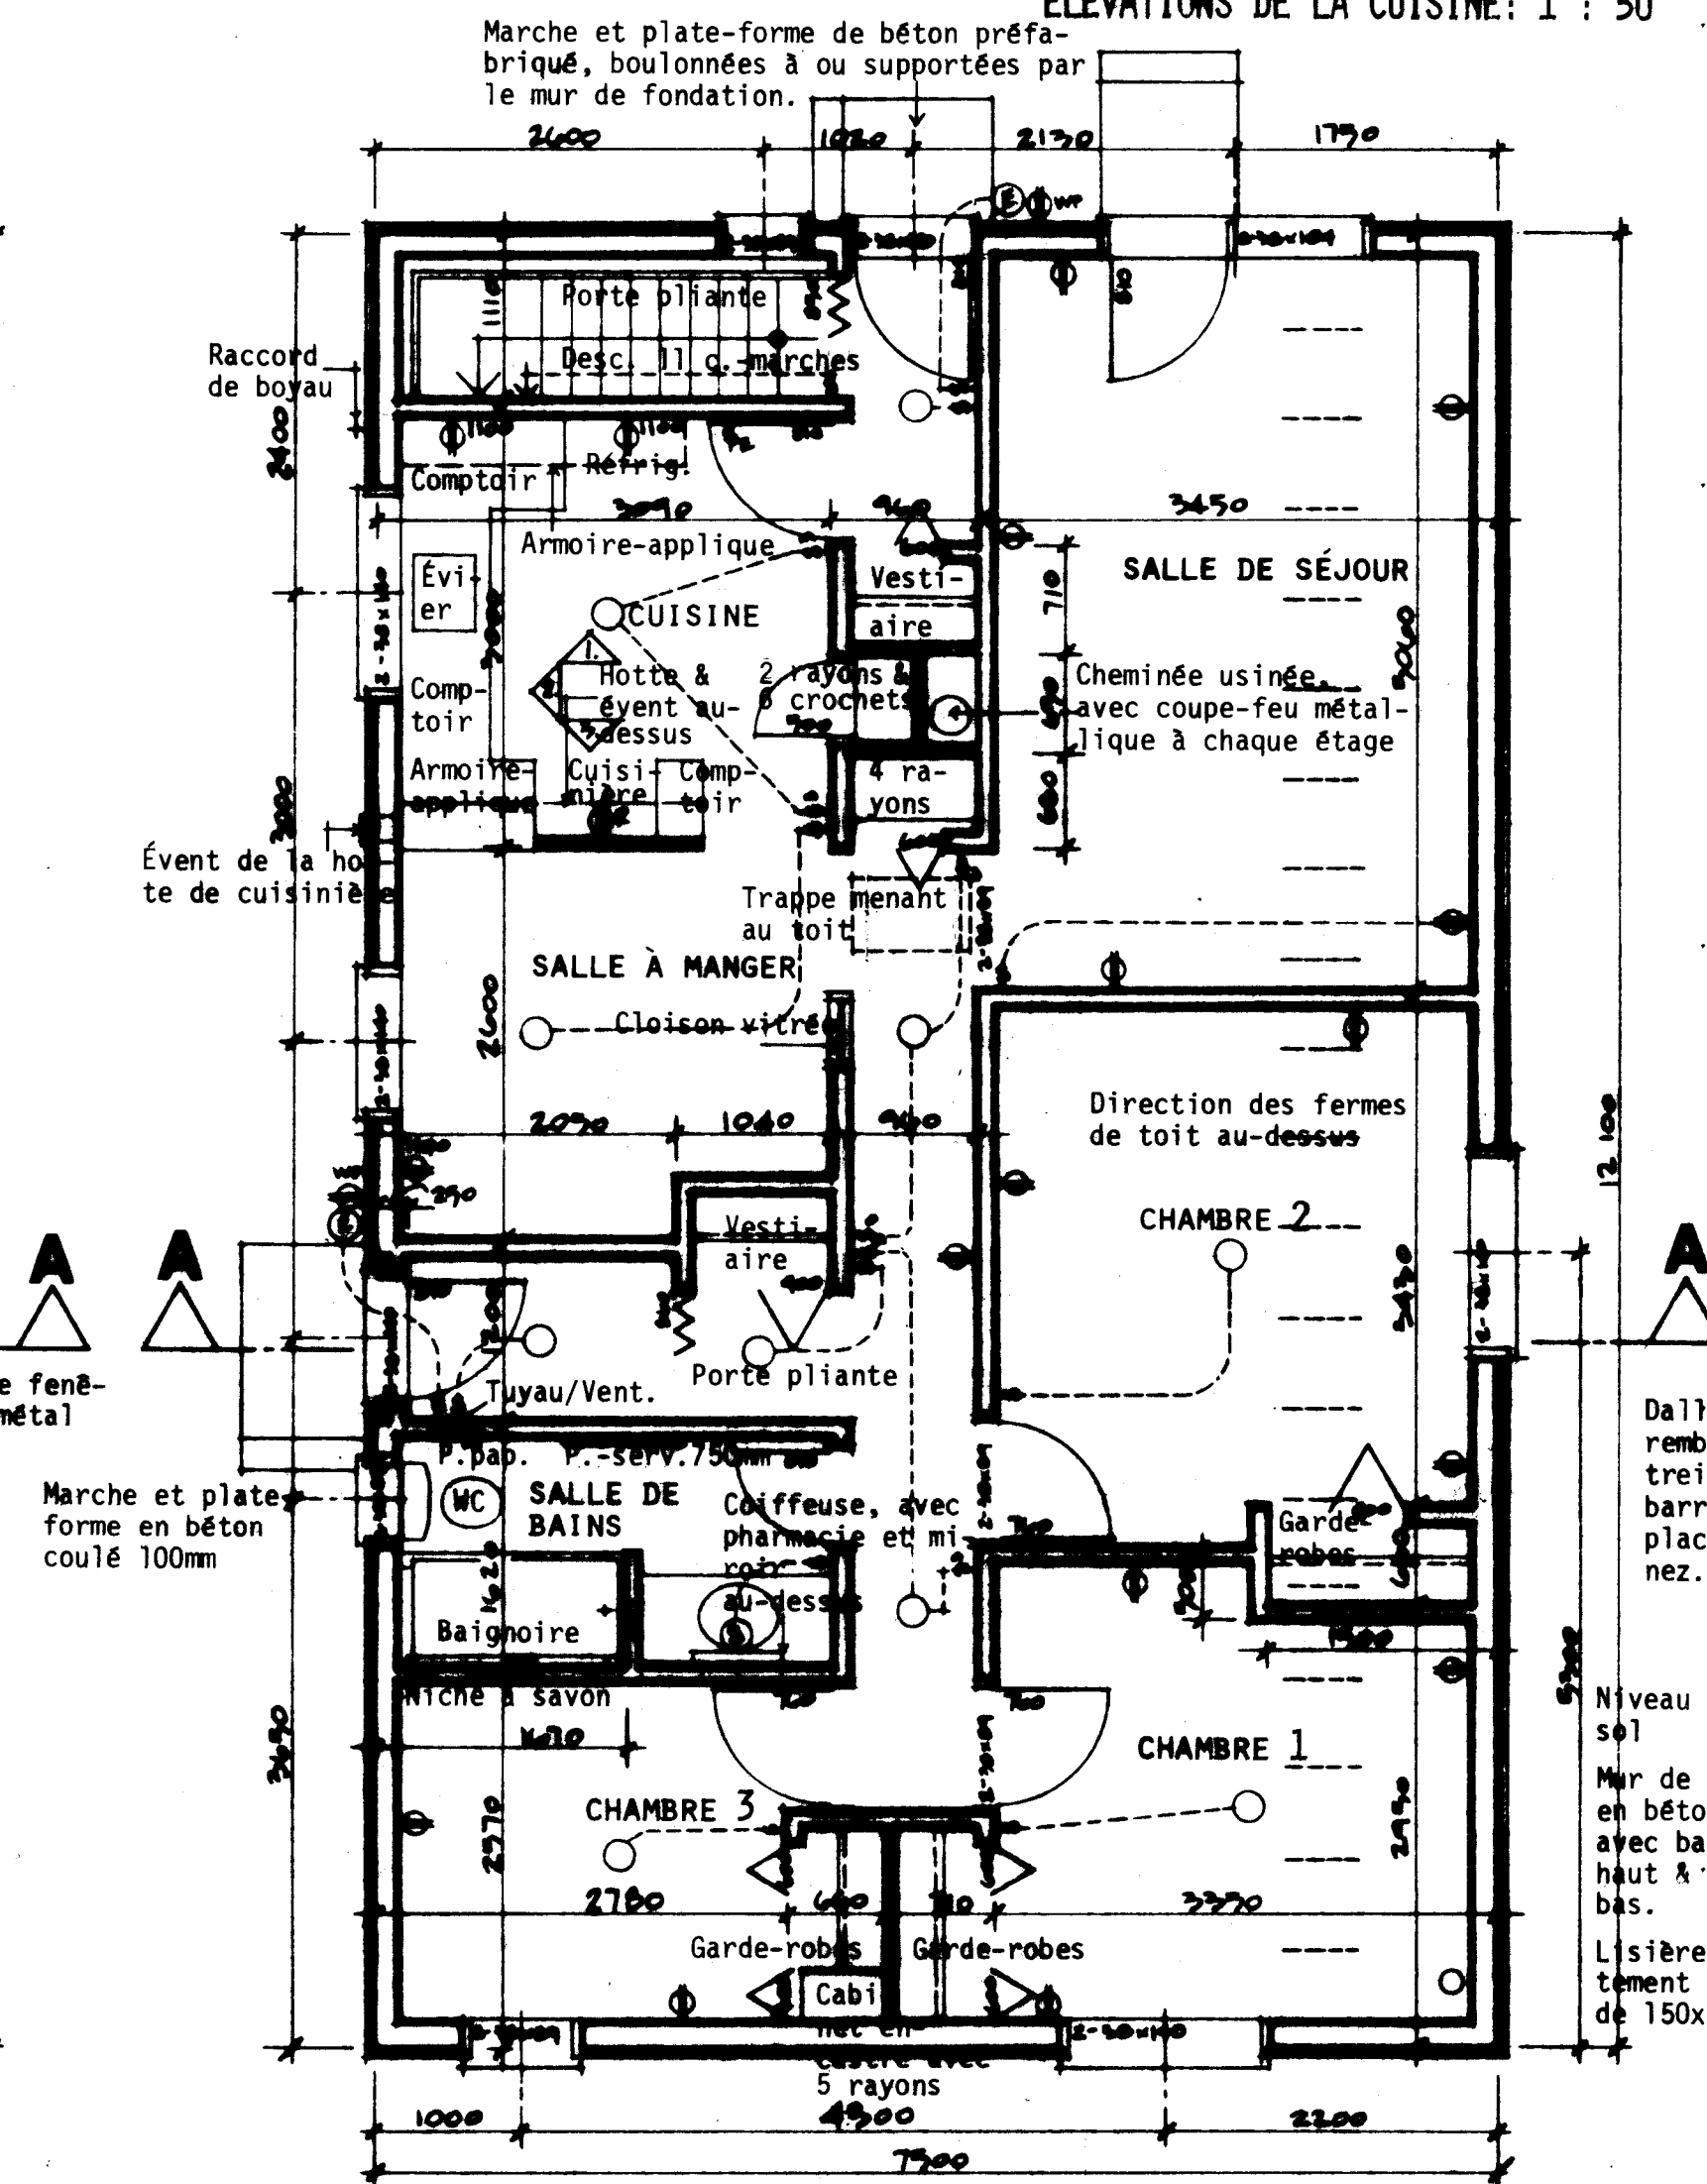

PLAN D'ÉTAGE: 1 : 50


CONSTRUCTION DU TOIT:
Bardeaux d'asphalte
Protection de l'avant-toit
Revêtement intermédiaire
Fermes à 600mm d'entre axes et conçues pour les charges de neige locales
Isolant laineux - Voir le nota #8
Coupe-vapeur
Fin du plafond

CONSTRUCTION DE L'AVANT-TOIT:
Fascie 19x140 sur pièce d'appui 38x89
Soffite ventilé sur ossature 38x38

CONSTRUCTION MURALE:
Fin extérieure
Papier de construction
Revêtement intermédiaire
Montants 38x140, à 600mm d'entre axes au plus
Isolant laineux - Voir le nota #8
Coupe-vapeur
Fin intérieure

Dessus du mur de fondation en béton
Niveau du sol
Puits de fenêtre en métal ondulé
150mm de pierre concassée, avec arbre 300x300 jusqu'à la tuile de suintement
Isolant rigide recouvert de panneaux de gypse 13mm - Voir le nota #8
Couroir
Mur de fondation en béton coulé 200mm, hydrofugé des deux côtés jusqu'au niveau du sol
Barres d'armature #4, au haut et au bas
Tuile de suintement
Lisière d'empiètement de béton d'au moins 200 x 400mm

DÉTAILS D'UN MUR: 1 : 50

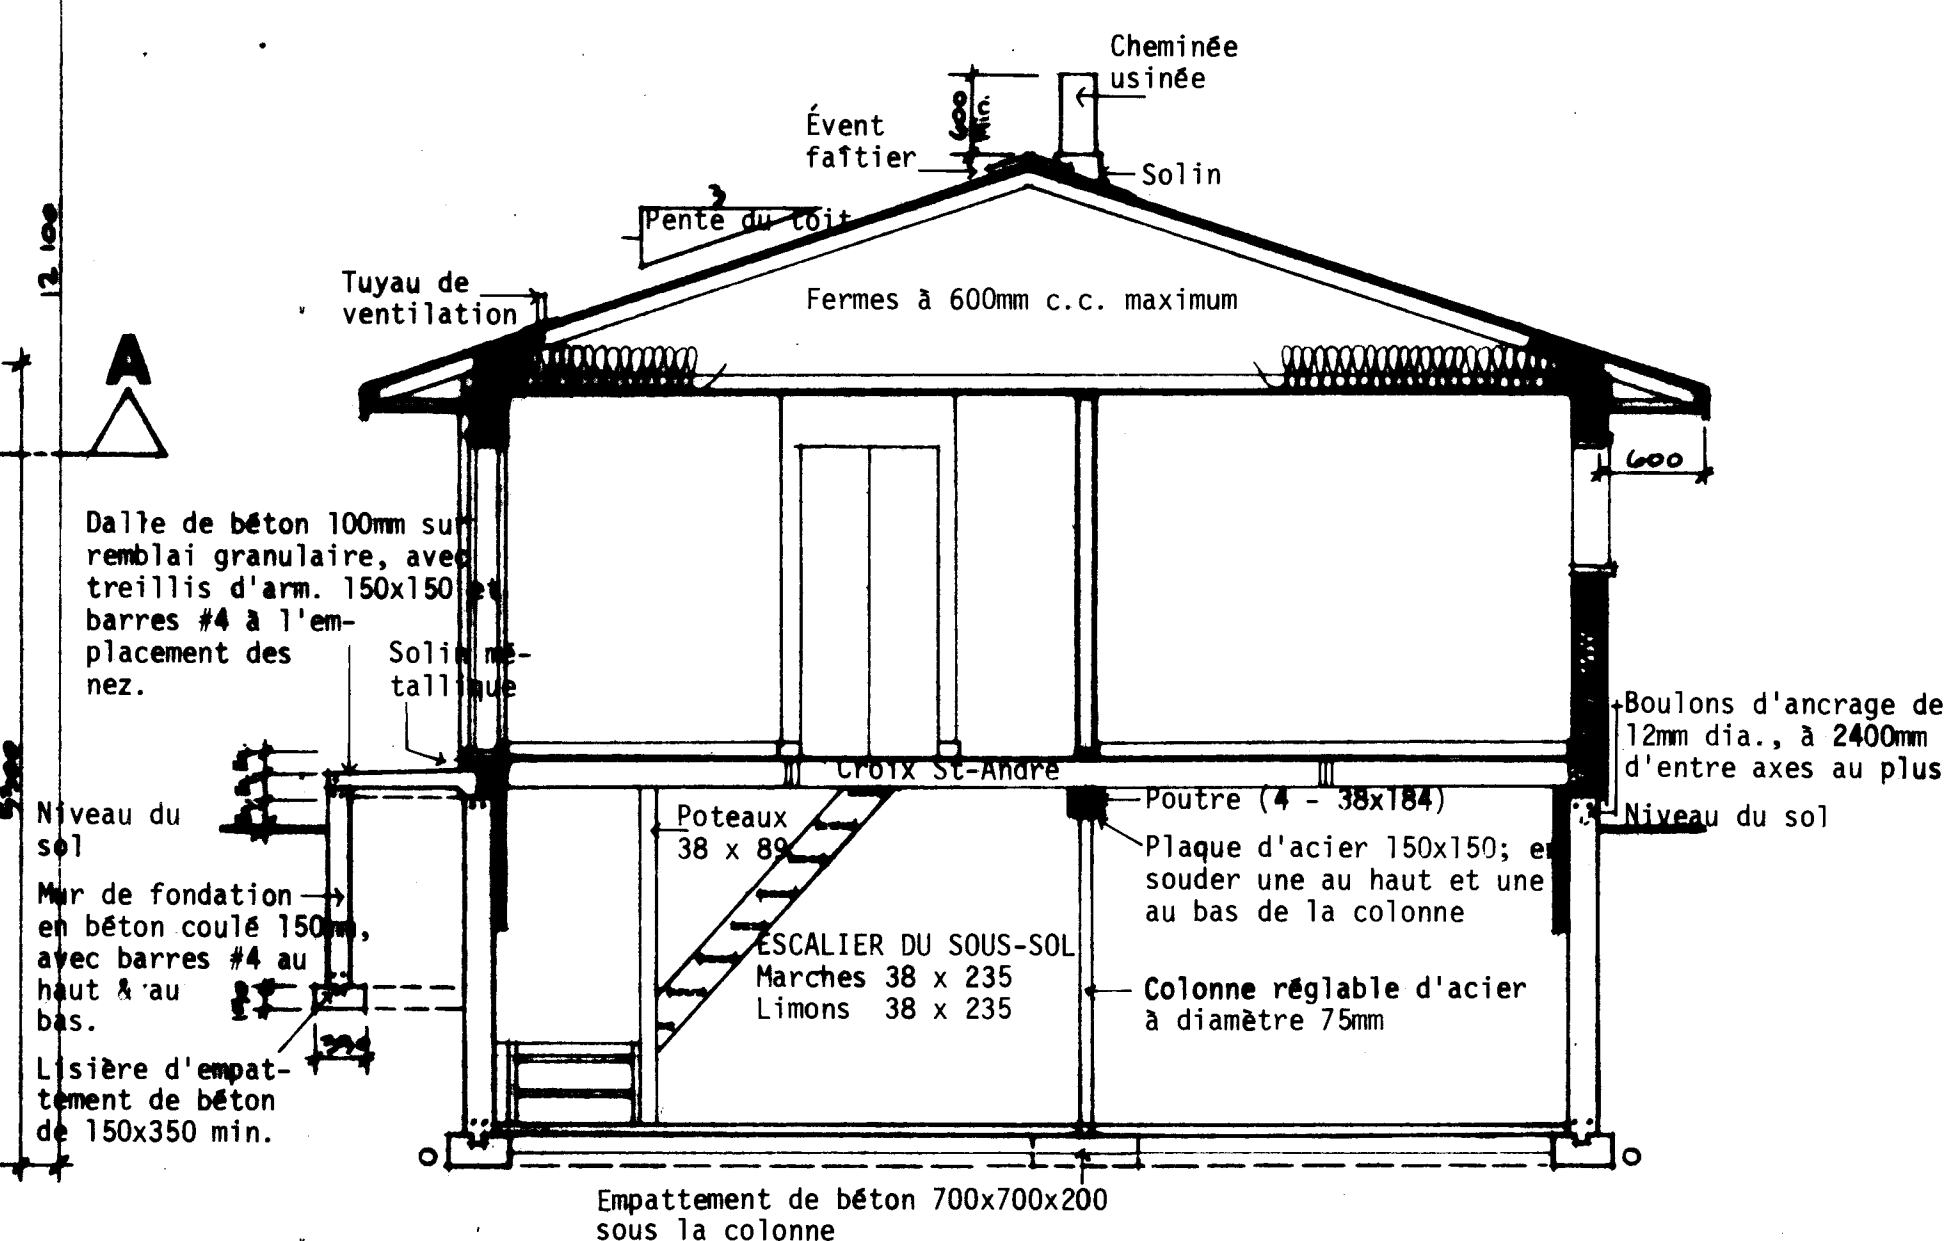


COUPE TRANSVERSALE TYPIQUE A-A: 1 : 50

NOTES GÉNÉRALES

1. TOUTES LES RIGOLES ET LA FONDATION DOIVENT ÊTRE PORTÉES JUSQU'À UN APPUI SOLIDE. IL PEUT ÊTRE NÉCESSAIRE D'AUGMENTER LES DIMENSIONS DES RIGOLES ET DE LA FONDATION POUR RÉPONDRE AUX CONDITIONS LOCALES DU SOL.
2. LES SOLIVES DOIVENT ÊTRE JUMELÉES SOUS TOUTES LES CLOISONS QUI LEUR SONT PARALLÈLES. CES SOLIVES JUMELÉES PEUVENT ÊTRE ÉCARTÉES DE 200 mm PAR DES BLOCS À TOUTS LES 1200 mm C.C. POUR PERMETTRE LE PASSAGE DES CONDUITS DE CHAUFFAGE.
3. L'EMPLACEMENT ET LE NOMBRE DES SORTIES ÉLECTRIQUES PEUVENT ÊTRE VARIÉS MAIS DANS TOUTS LES CAS ILS DOIVENT RÉPONDRE AUX EXIGENCES MINIMALES DES NORMES DE MAISON ET ÊTRE CONFORMES AUX CODES LOCAUX.
4. IL FAUT PRÉVOIR AU MOINS UNE TABLETTE ET UNE BARRE À CINTRES DANS TOUTS LES VESTIAIRES ET LES GARDE-ROBES.
5. TOUTS LES SOLIVES DE PLANCHER SONT CALCULÉES D'APRÈS LES ÉPINETTES DE CATÉGORIE NO 1. TOUTS LES CHANGEMENTS OU SUBSTITUTIONS DOIVENT ÊTRE APPRouvÉS PAR UNE AUTORITÉ COMPÉTENTE.
6. LA CONSTRUCTION DOIT ÊTRE CONFORME AUX NORMES RÉSIDENTIELLES ET À TOUT CODE LOCAL APPLICABLE.
7. CETTE ÉPURE EST DESTINÉE À SERVIR DE GUIDE SEUL. IL INCOMBE À L'USAGER DE DÉCIDER EN DÉFINITIVE DU CHOIX FINAL AINSI QUE DES MÉTHODES ET DES DÉTAILS DE CONSTRUCTION, DE MÊME QUE DES MATÉRIEAUX.
8. LA VALEUR DE L'ISOLATION TOTALE DOIT ÊTRE CONFORME AUX INDICATIONS DE 'MESURES D'ÉCONOMIE D'ÉNERGIE DANS LES NOUVEAUX BÂTIMENTS, 1978, CMHC n° 16574', UNE PUBLICATION DU COMITÉ ASSOCIÉ DU CODE NATIONAL DU BÂTIMENT. POUR OBTENIR DES ÉCLAIRCISSEMENTS SUR LES EXIGENCES EN MATIÈRE D'ISOLATION, POUR UNE LOCALITÉ PARTICULIÈRE, PRIÈRE DE VOUS ADRESSER À LA SUCCURSALE DE LA SCHL LA PLUS RAPPROCHÉE.
9. LES DIMENSIONS DES FENÊTRES DOIVENT ÊTRE CONFORMES AUX EXIGENCES MINIMALES ACTUELLES DE LA SCHL. TELLES QU'ELLES SONT EXPOSÉES DANS LES NORMES DE CONSTRUCTION RÉSIDENTIELLE 1980. IL EST BON DE SE RAPPELER QUE LA GRANDEUR DES FENÊTRES ET L'ENDROIT OÙ ELLES SONT PLACÉES DANS LE BÂTIMENT PEUVENT PERMETTRE DES MODIFICATIONS AUX EXIGENCES EN MATIÈRE D'ISOLATION QUI SONT DÉFINIES DANS 'MESURES D'ÉCONOMIE D'ÉNERGIE DANS LES NOUVEAUX BÂTIMENTS 1978'.

N.B. TOUTES LES DIMENSIONS SONT DONNÉES EN MILLIMÈTRES SAUF AVIS CONTRAIRE.

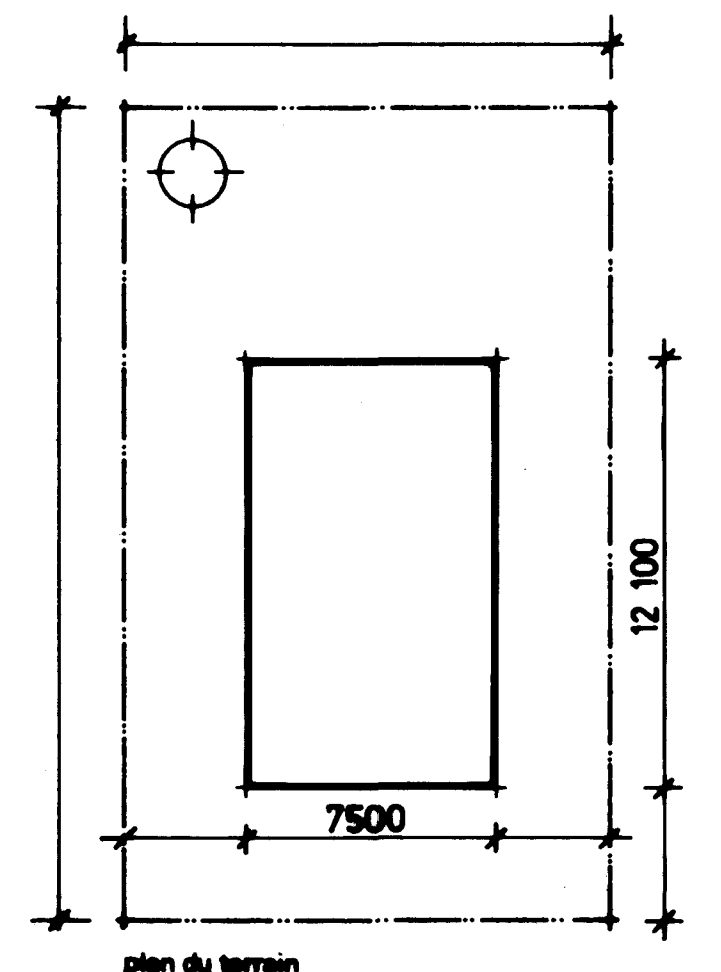

Plan 8/ Notes générales 8 x 5			
date	révisions	par	date

SCHL CMHC

Société canadienne d'hygiène et de logement

Central Mortgage and Housing Corporation


S.C.H.L.






Projet no. **1.04M**

Scale: **SELON LES INDICATIONS**


Date: **JANVIER 1978**

feuille no. **UN DE UN**

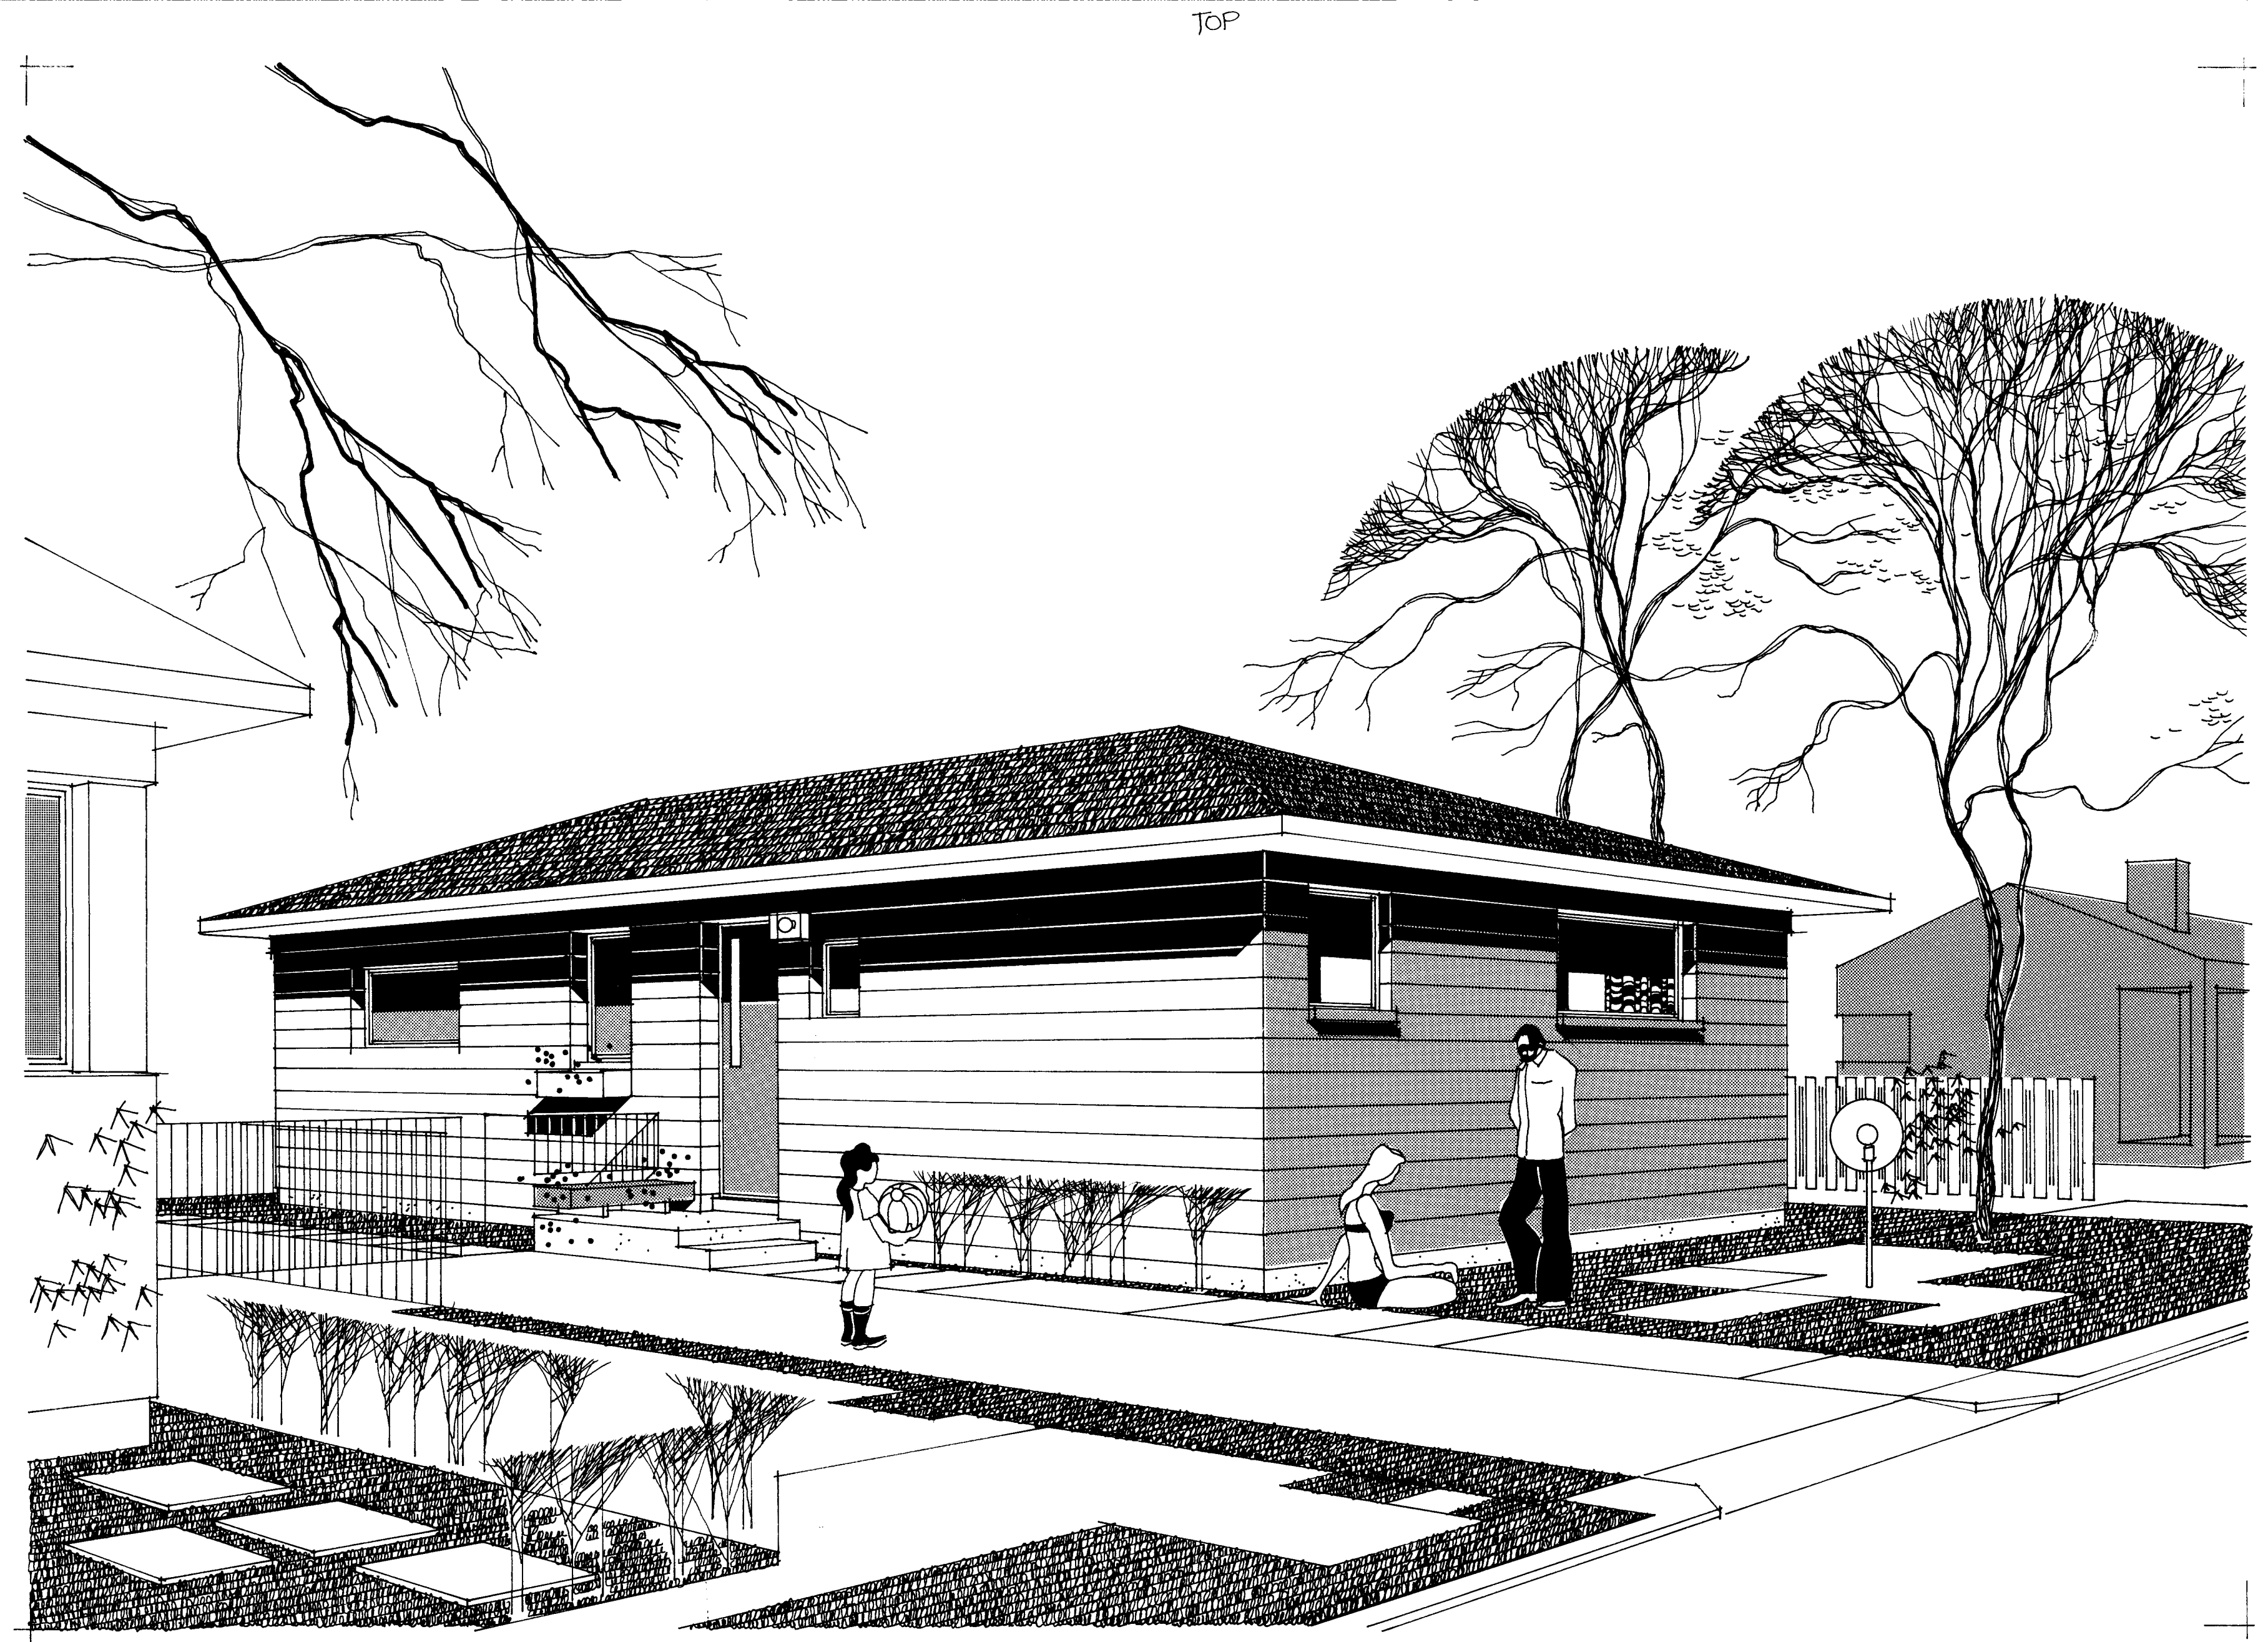

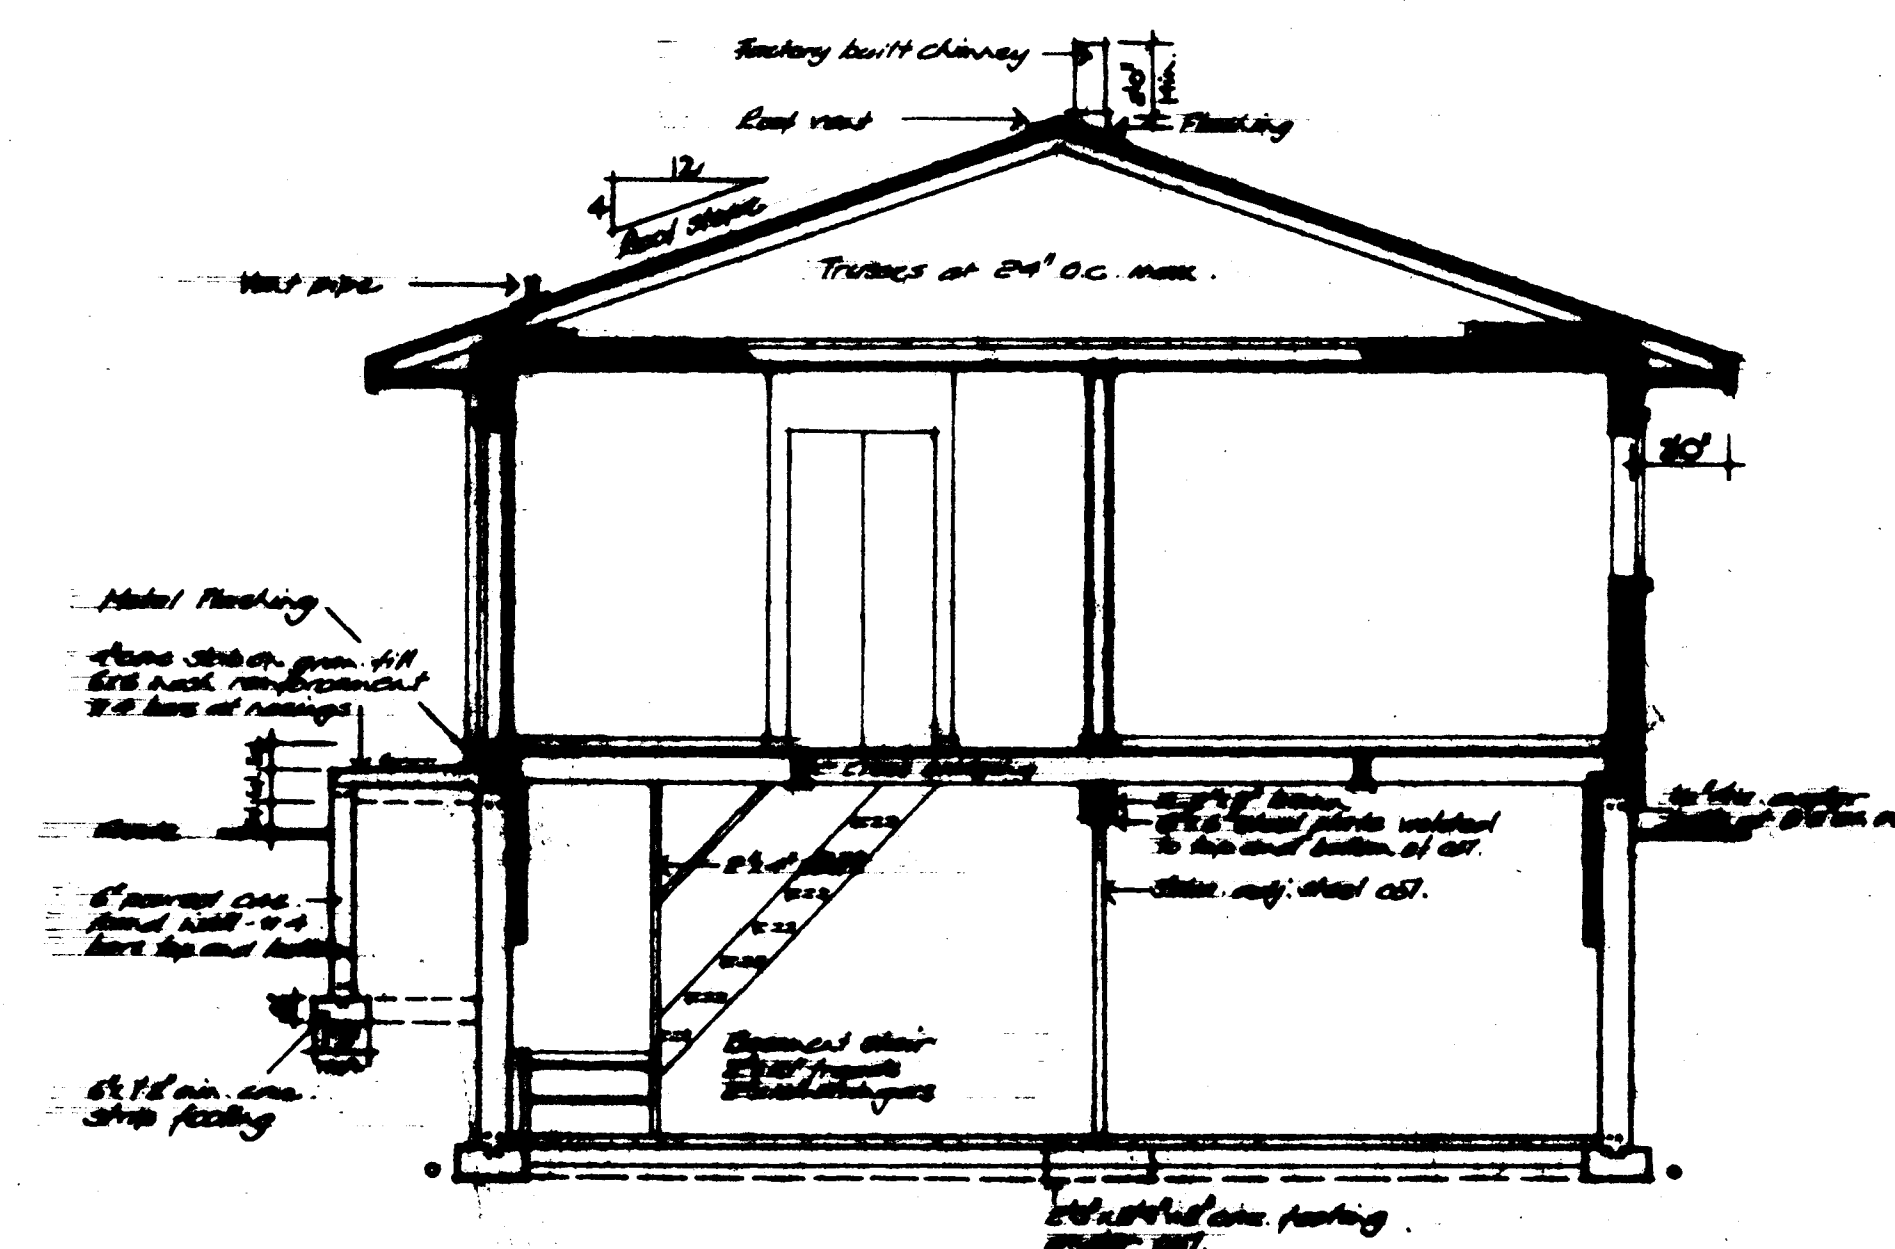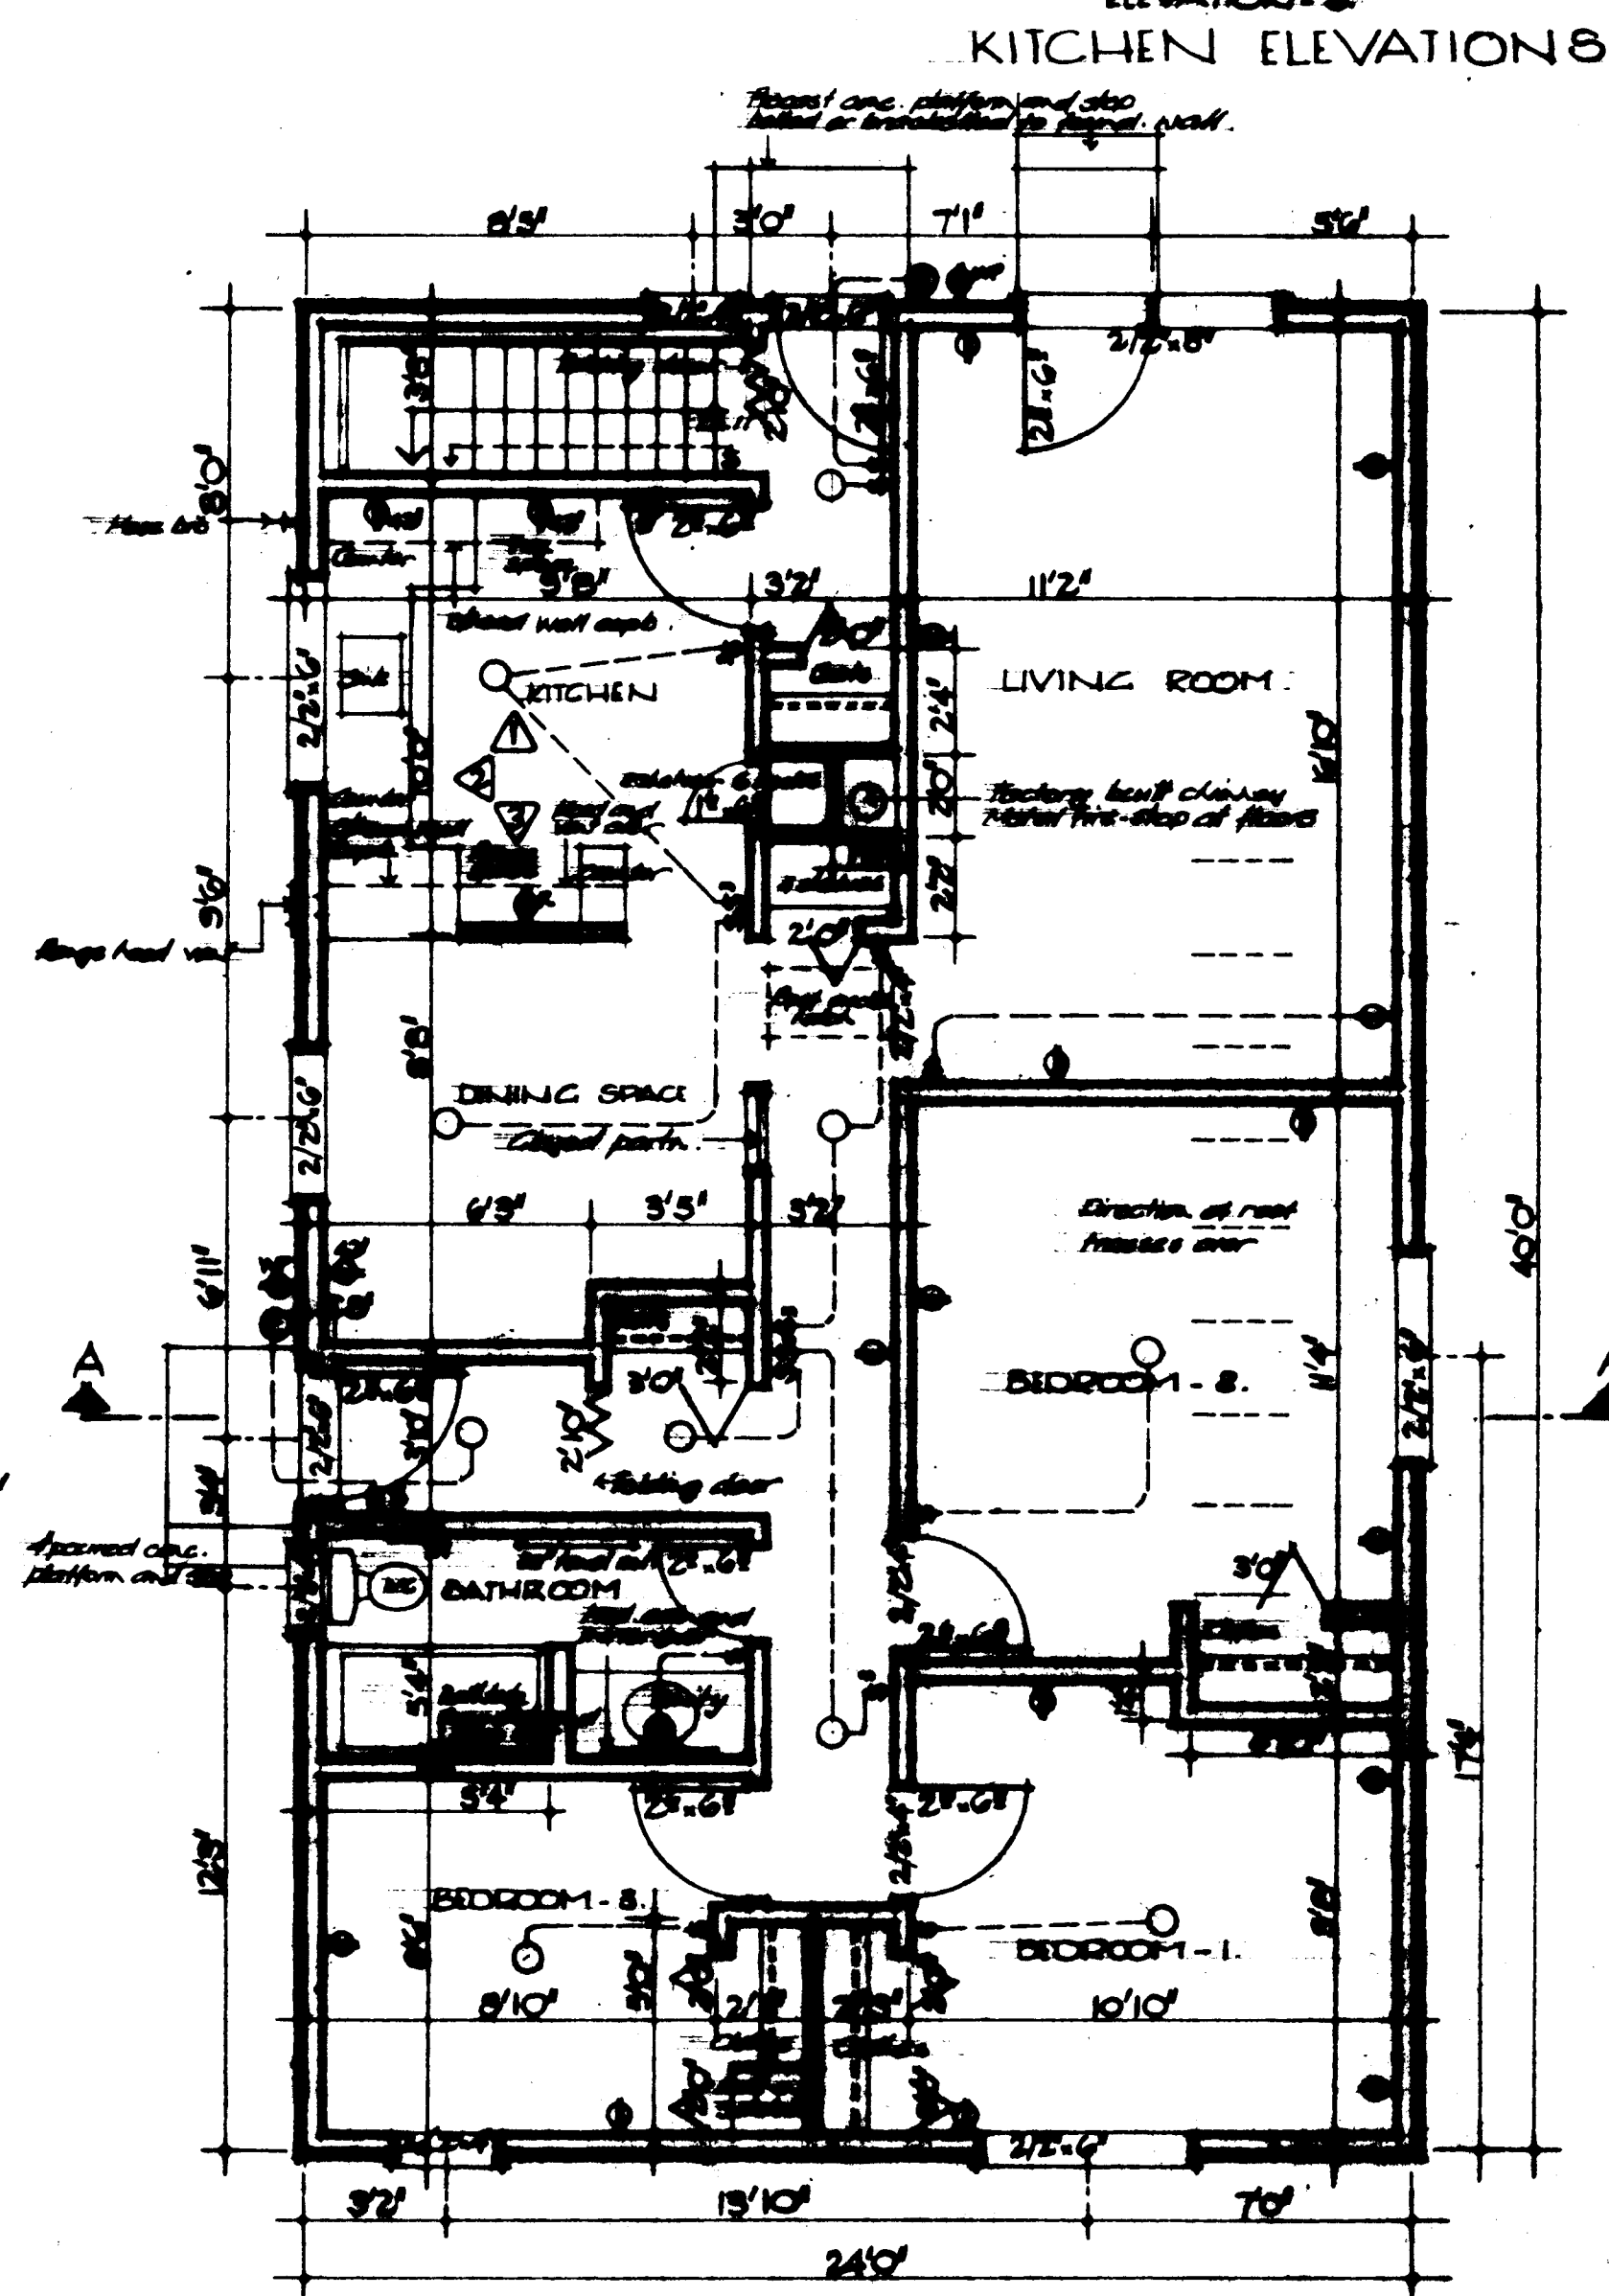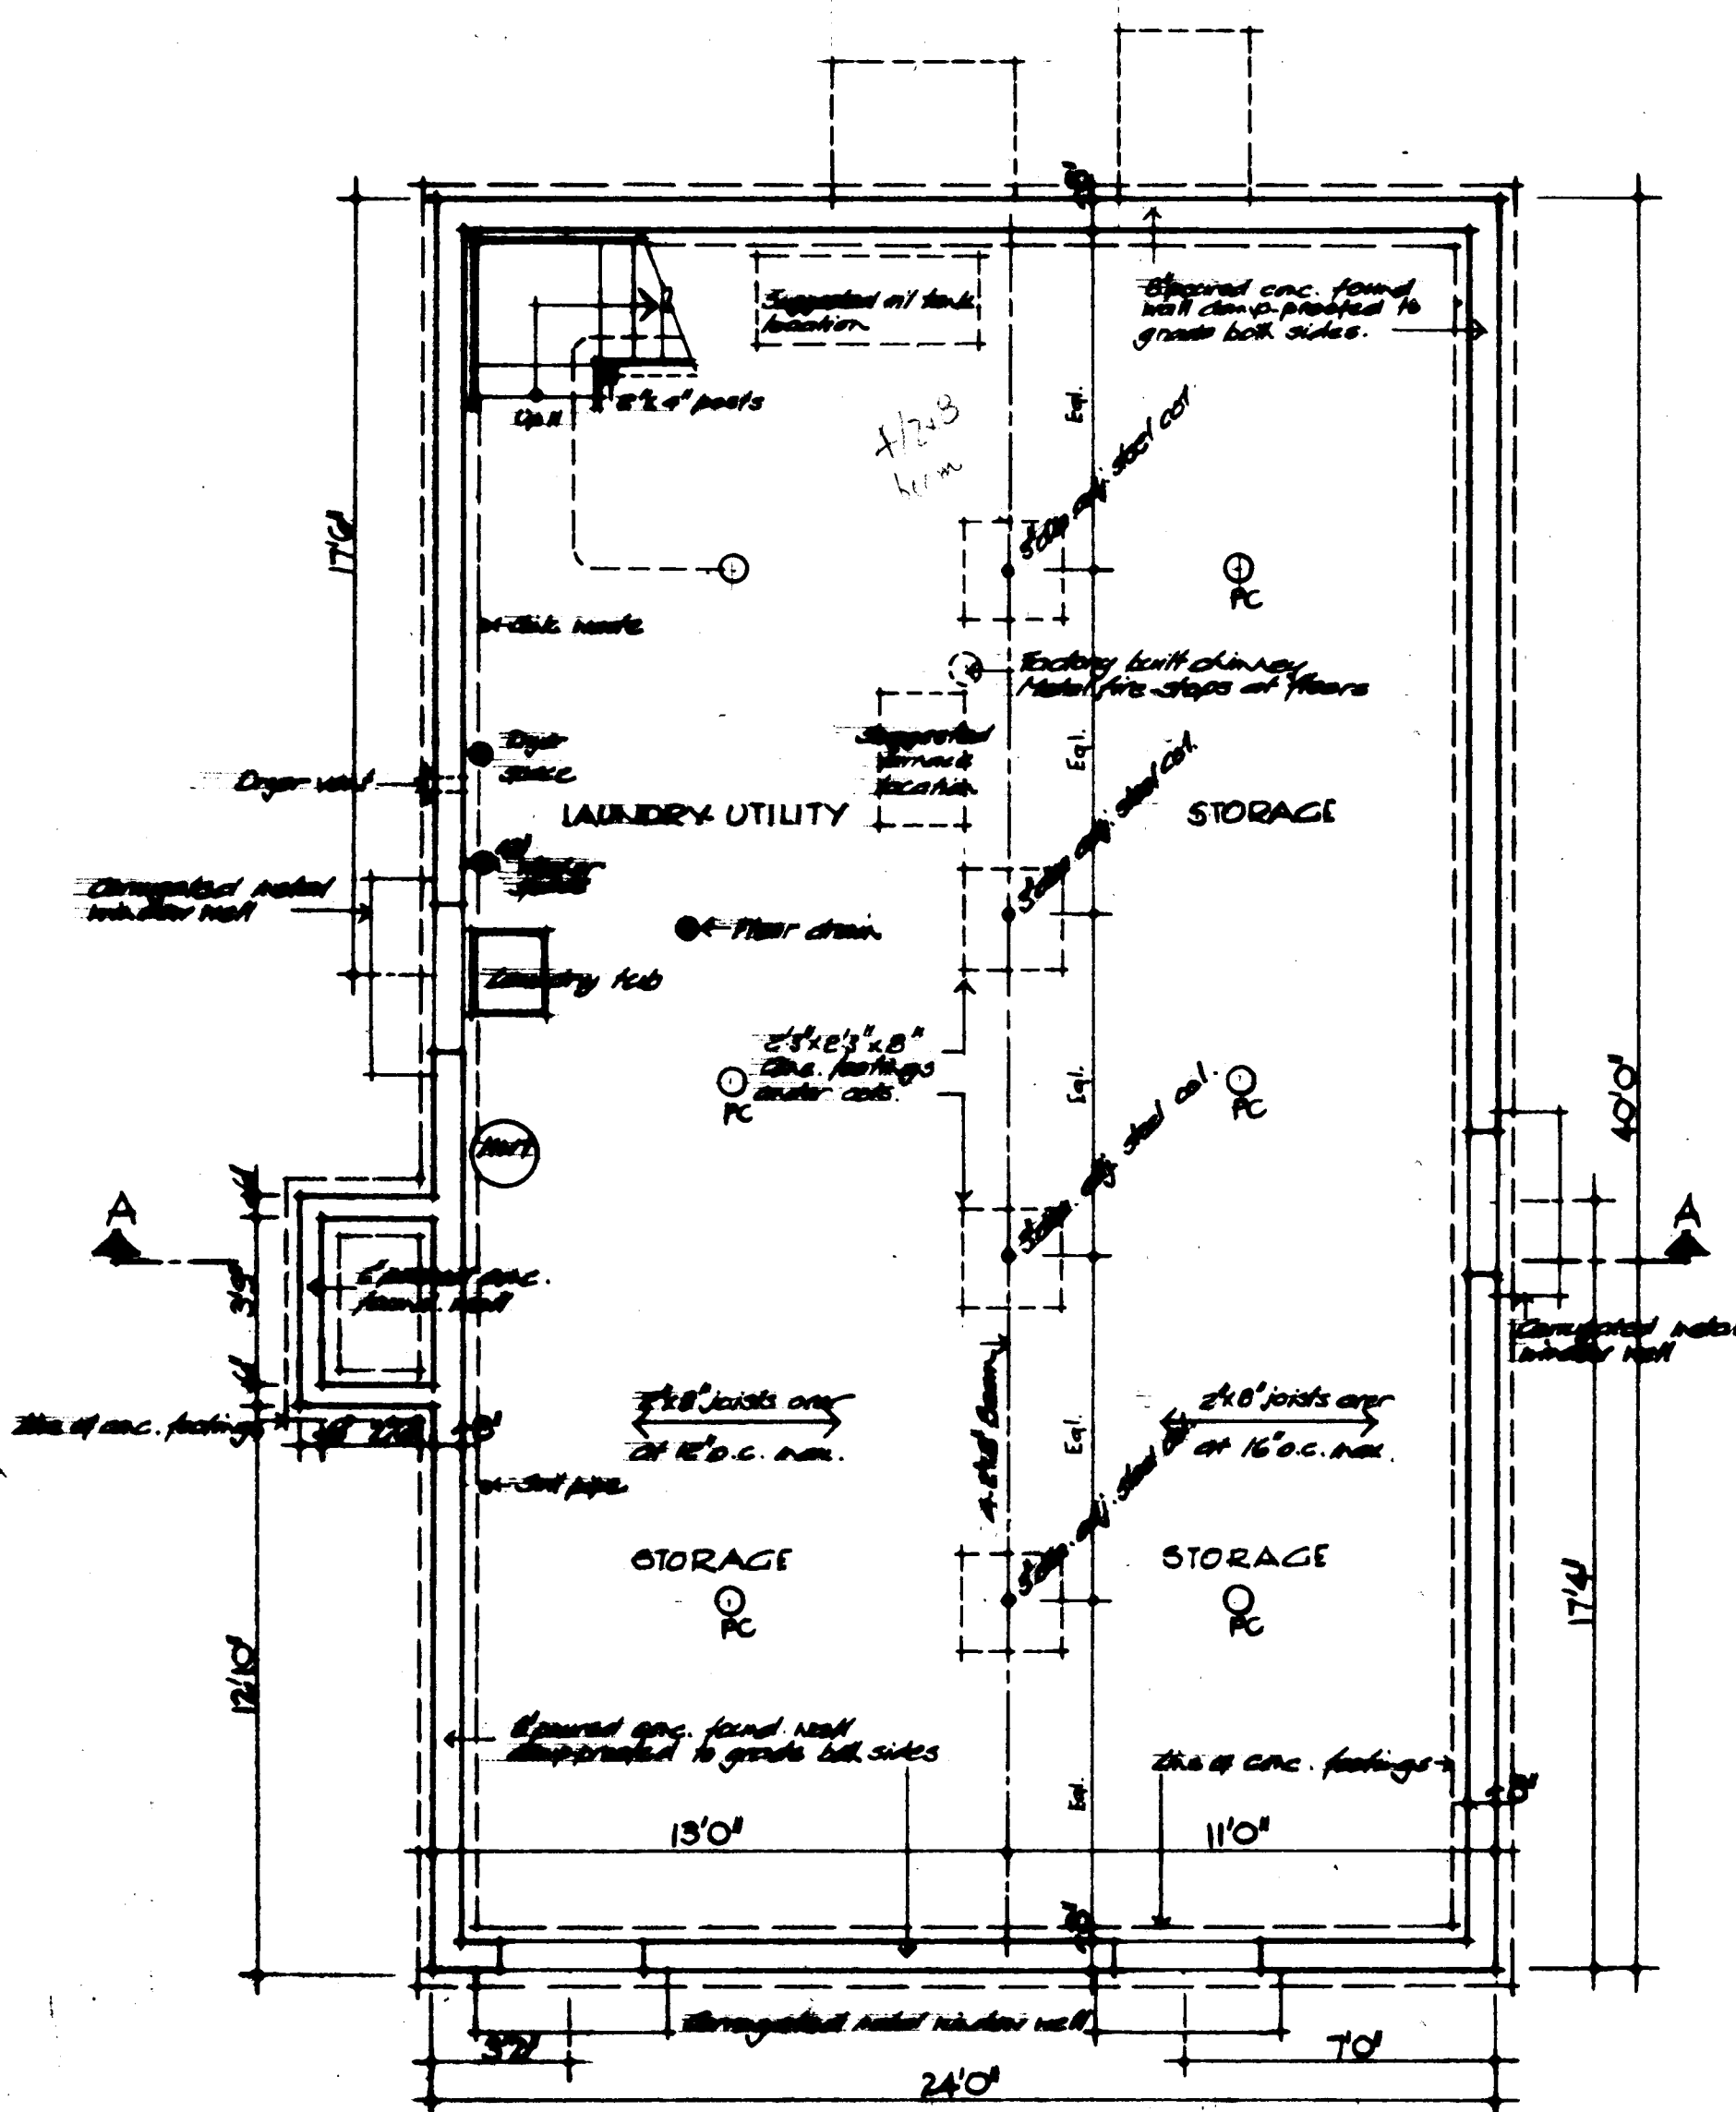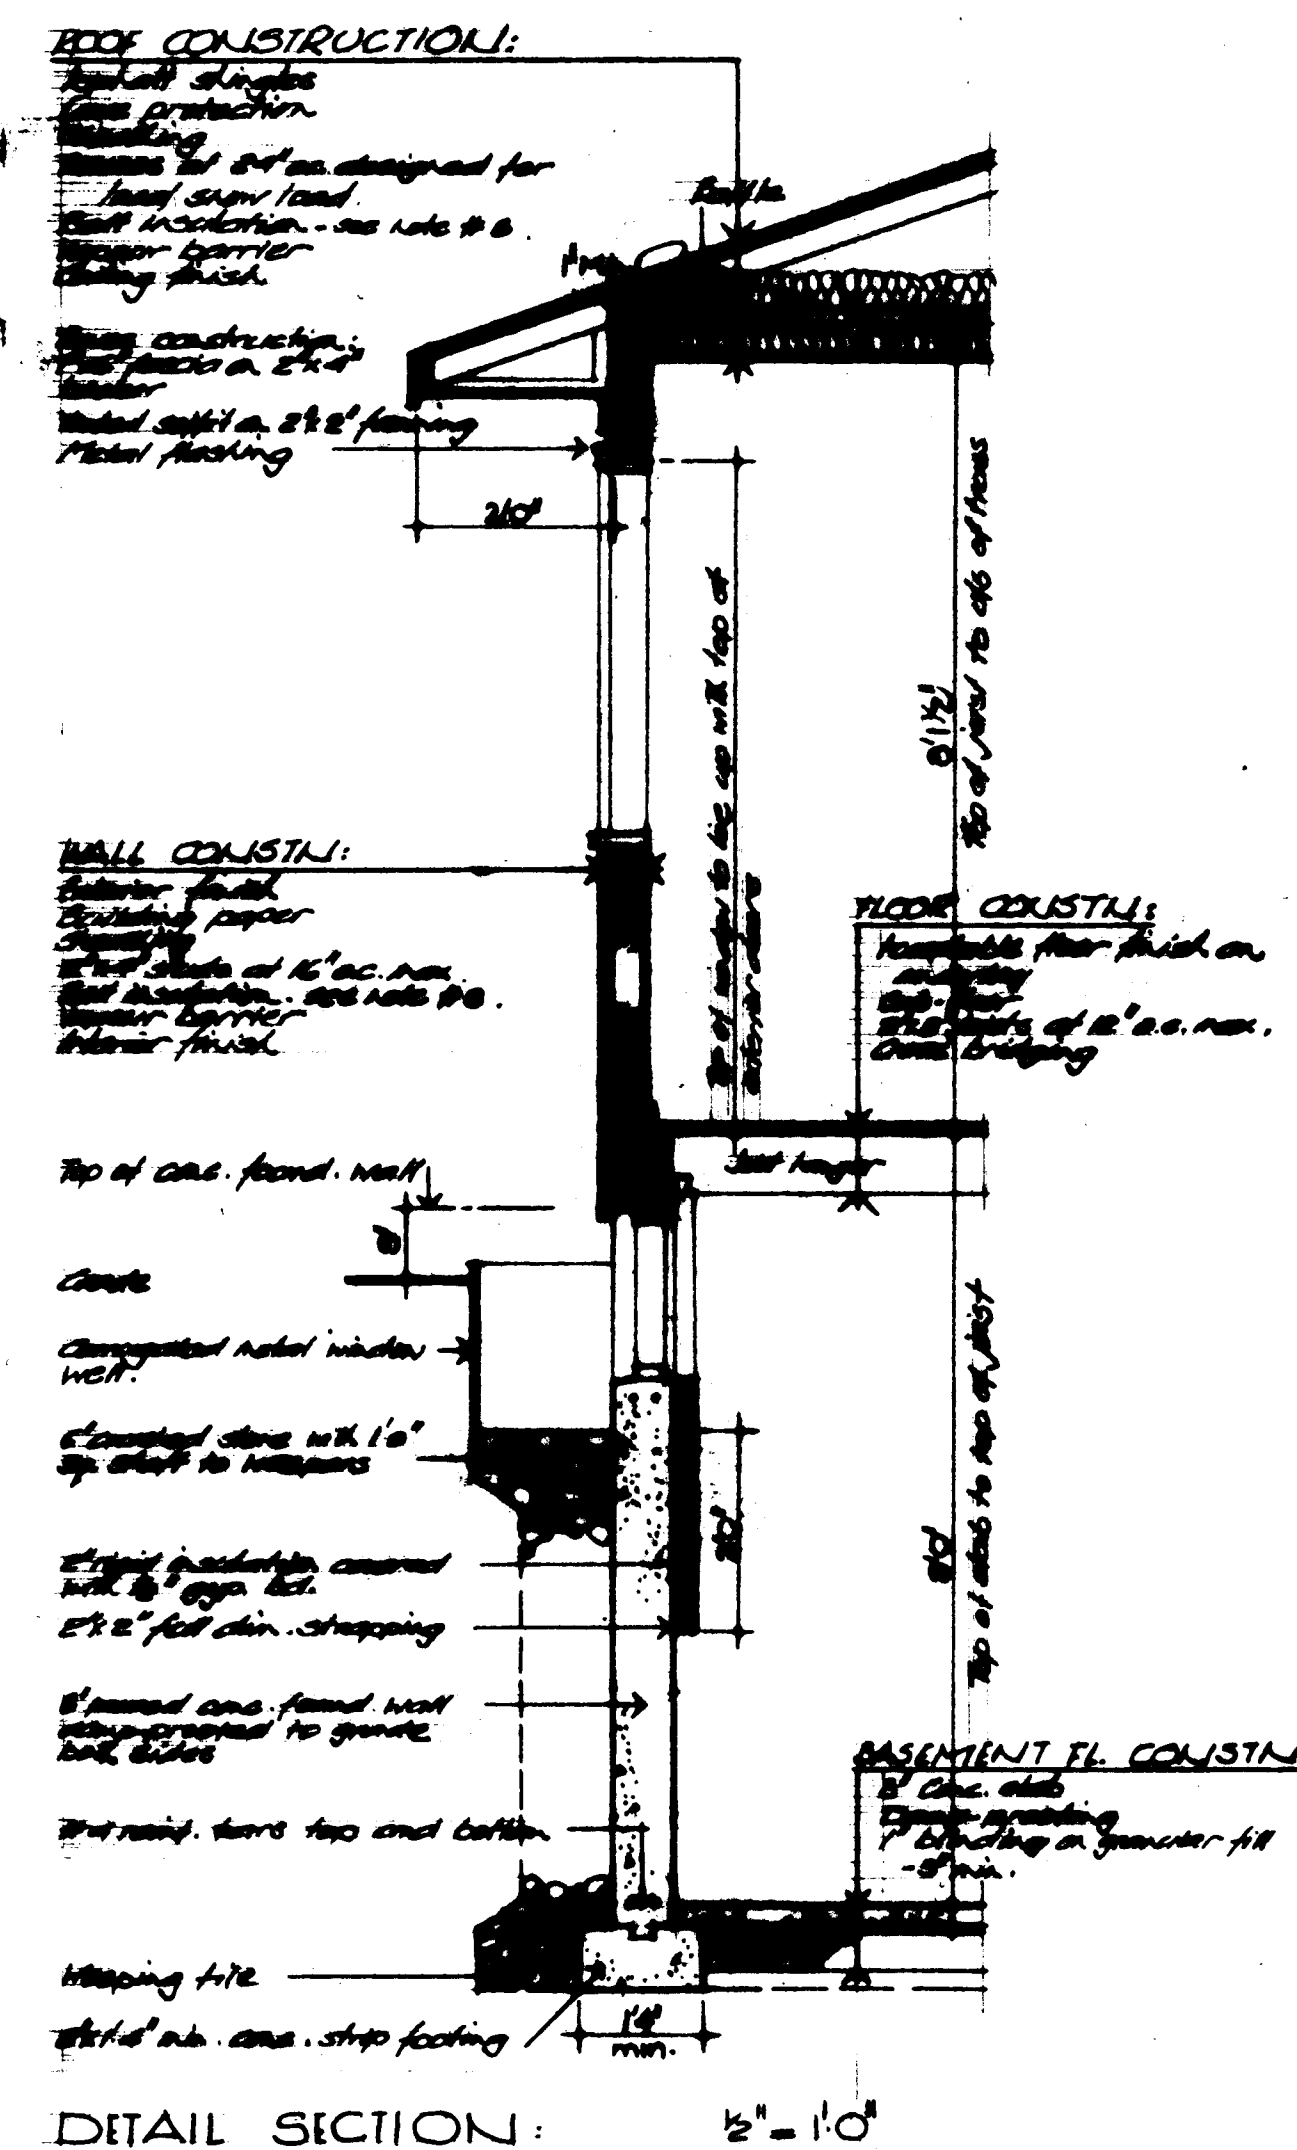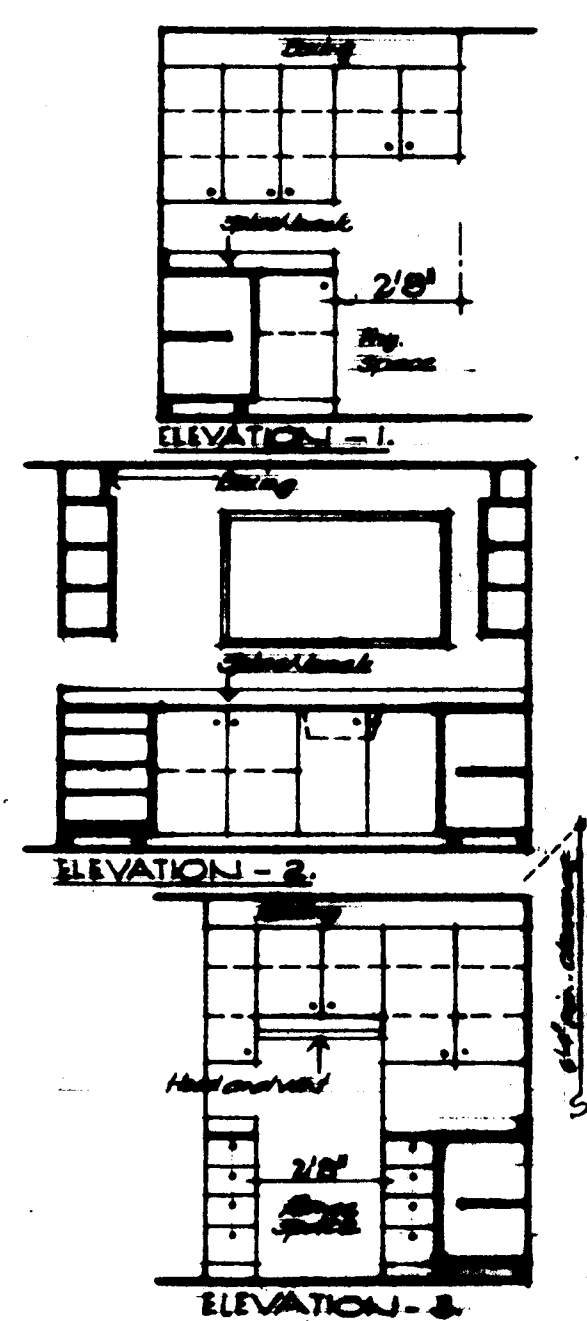

1. ALL FOOTINGS AND FOUNDATIONS SHALL REST ON UNDISTURBED SOIL OR ROCK. FOOTINGS AND FOUNDATIONS MAY HAVE TO BE INCREASED TO SUIT EXISTING LOCAL SOIL CONDITIONS.
2. DOUBLE JOISTS REQUIRED UNDER PARTITIONS RUNNING PARALLEL TO THE FLOOR JOISTS MAY BE SPACED APART 8" AT 4'-0" O.C. TO PERMIT THE PASSAGE OF HEATING DUCTS ETC.
3. THE POSITION AND NUMBER OF ELECTRICAL OUTLETS MAY BE RELOCATED BUT MUST IN ALL CASES MEET THE MINIMUM REQUIREMENTS OF THE RESIDENTIAL STANDARDS AND COMPLY WITH LOCAL CODES.
4. PROVIDE A HOB AND AT LEAST ONE SHELF IN ALL COAT AND CLOTHES CLOSETS.
5. ALL FLOOR JOISTS ARE DESIGNED TO NO. 1 GRADE SPURCE. ANY CHANGE OR SUBSTITUTION MUST BE APPROVED BY AUTHORITY HAVING JURISDICTION.
6. ALL CONSTRUCTION MUST COMPLY WITH THE RESIDENTIAL STANDARDS CURRENT AT THE TIME OF CONSTRUCTION AND ANY APPLICABLE LOCAL CODES.
7. THIS DRAWING IS INTENDED AS A GUIDE ONLY. THE FINAL CHOICE AND USE OF MATERIALS, AND METHODS AND DETAILS OF CONSTRUCTION, IS THE RESPONSIBILITY OF THE USER.
8. *Encl R indicates must comply with current C.M.A.H.C. standards as applicable to location.*
9. *Watershed areas must conform to current C.M.A.H.C. standards.*

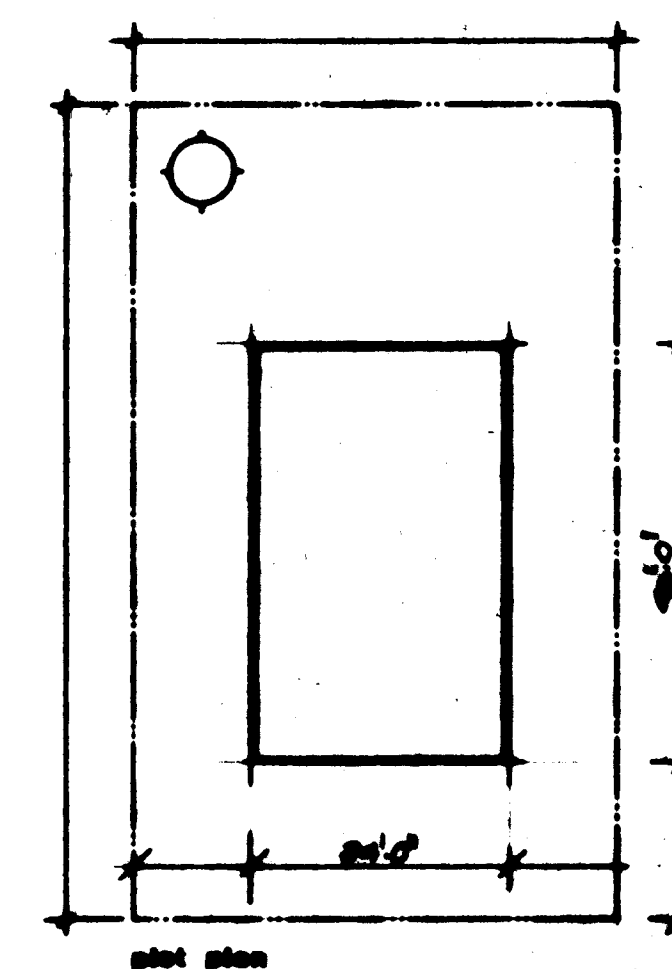

00166 *H.L. Hansen*
 Date 0-8-79 PPS 010 In Cole 00000000 10

CMHC

 Central Mortgage
and Housing Corporation

SCHL

Société canadienne
d'hygiène et de logement

designer


CM.H.C.

design no.
104

note


date

drawing no.


RE NOTED

MAR 1977


DW A DW

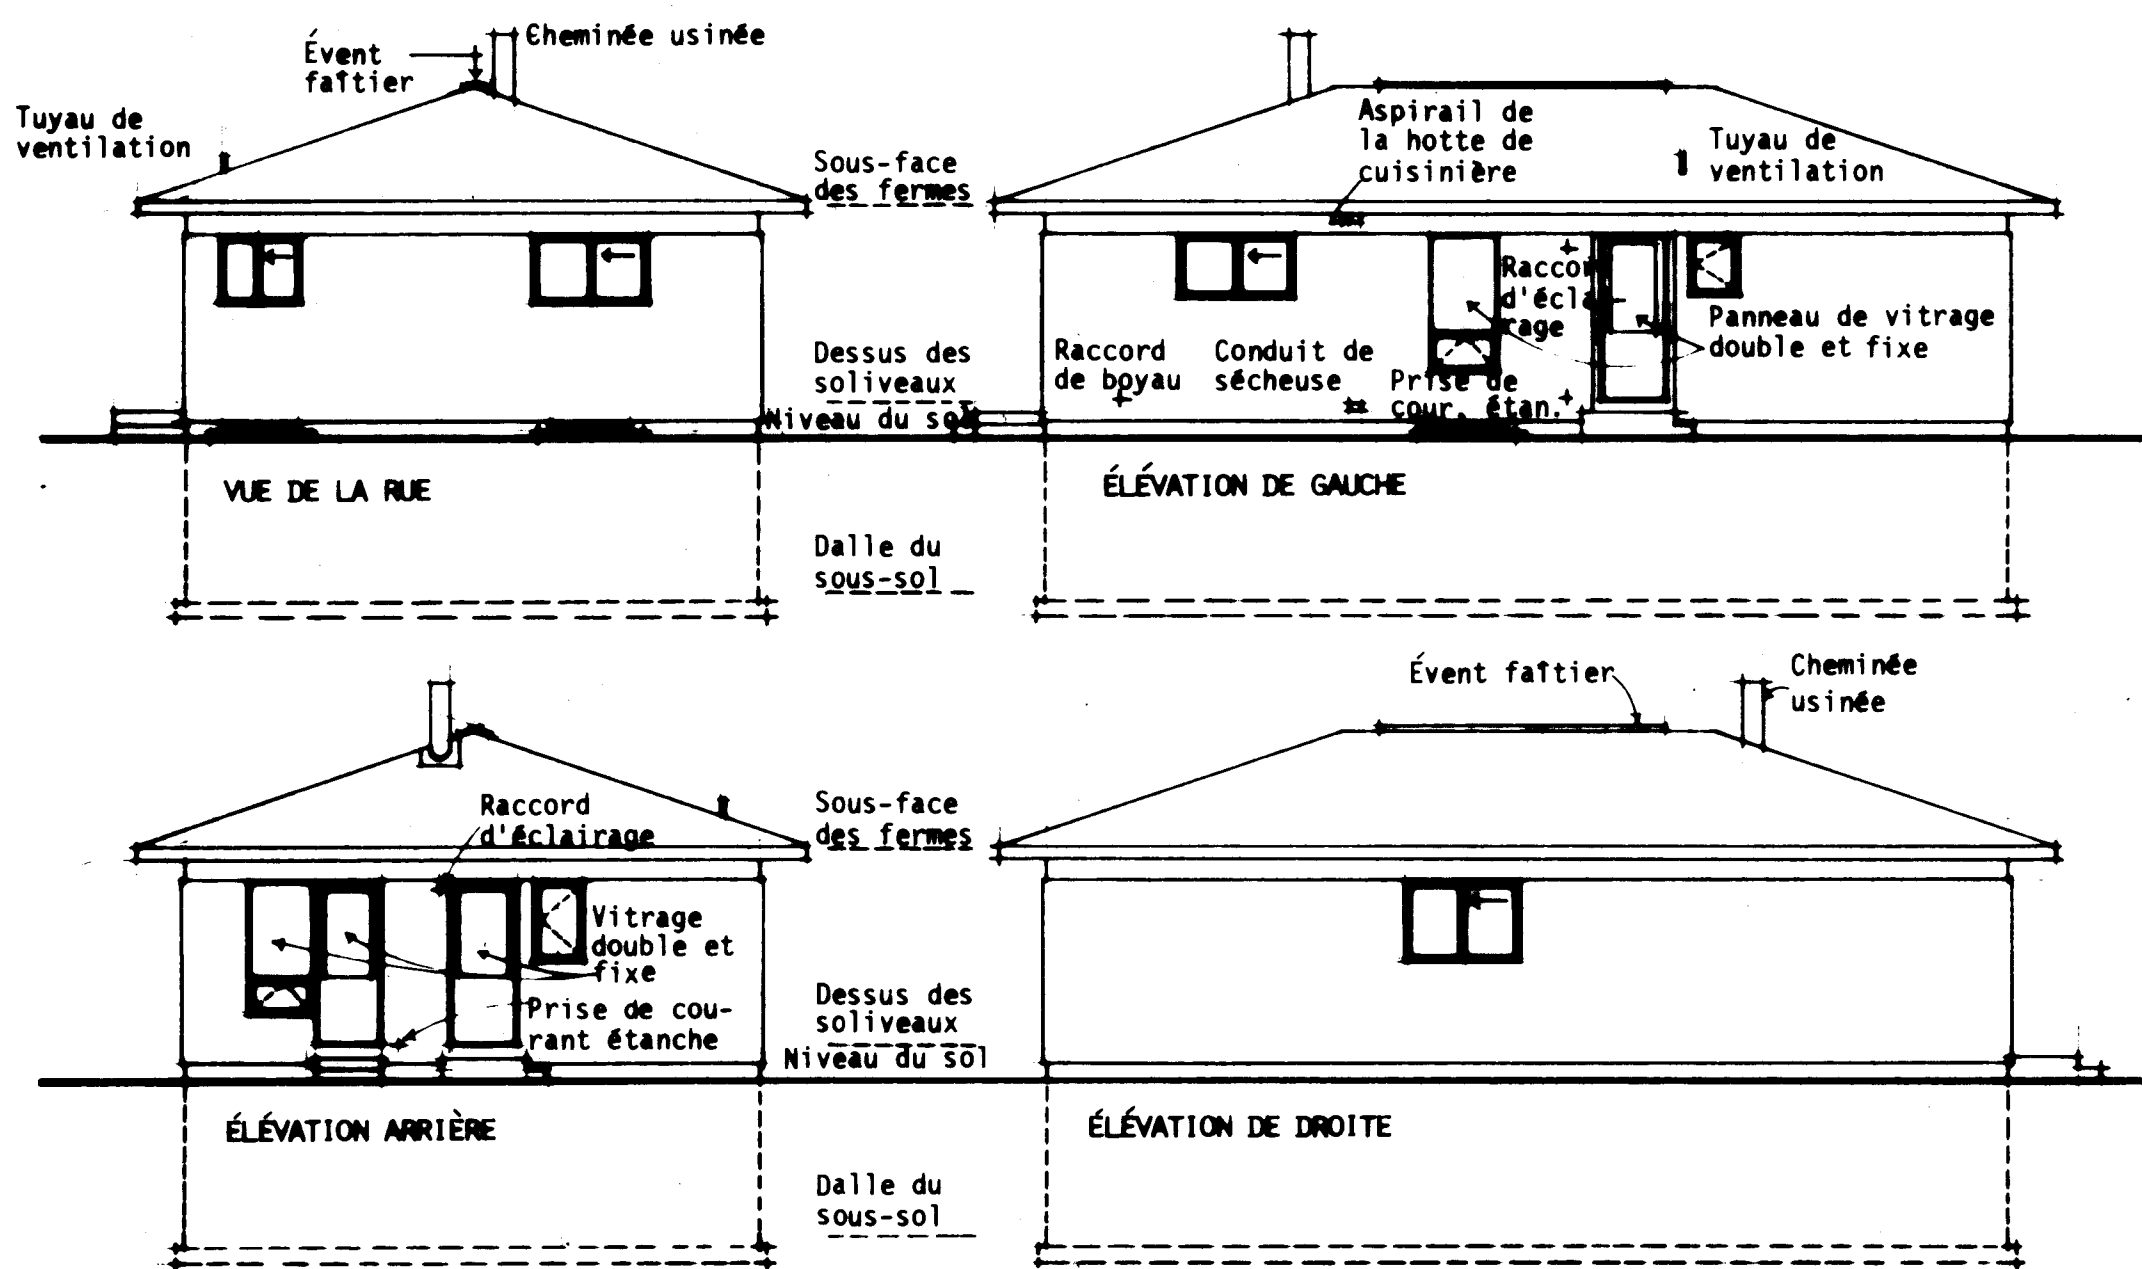


ÉLÉVATIONS: 1/8" = 1'-0"

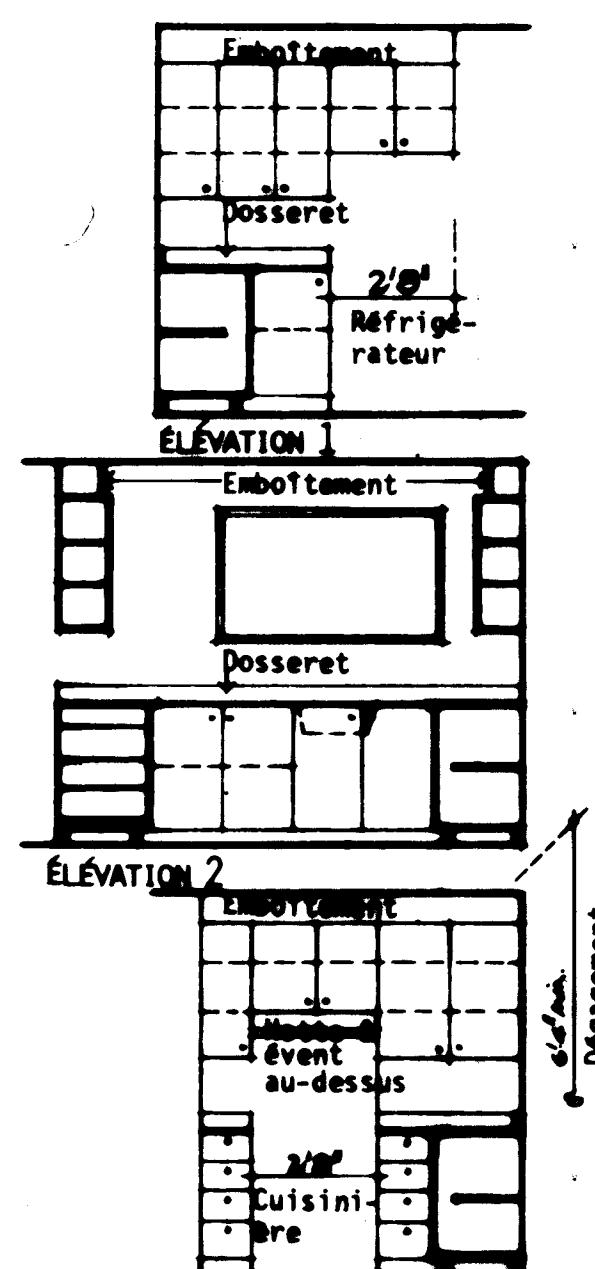

ÉLÉVATIONS DE LA CUISINE: 1/4" = 1'-0"

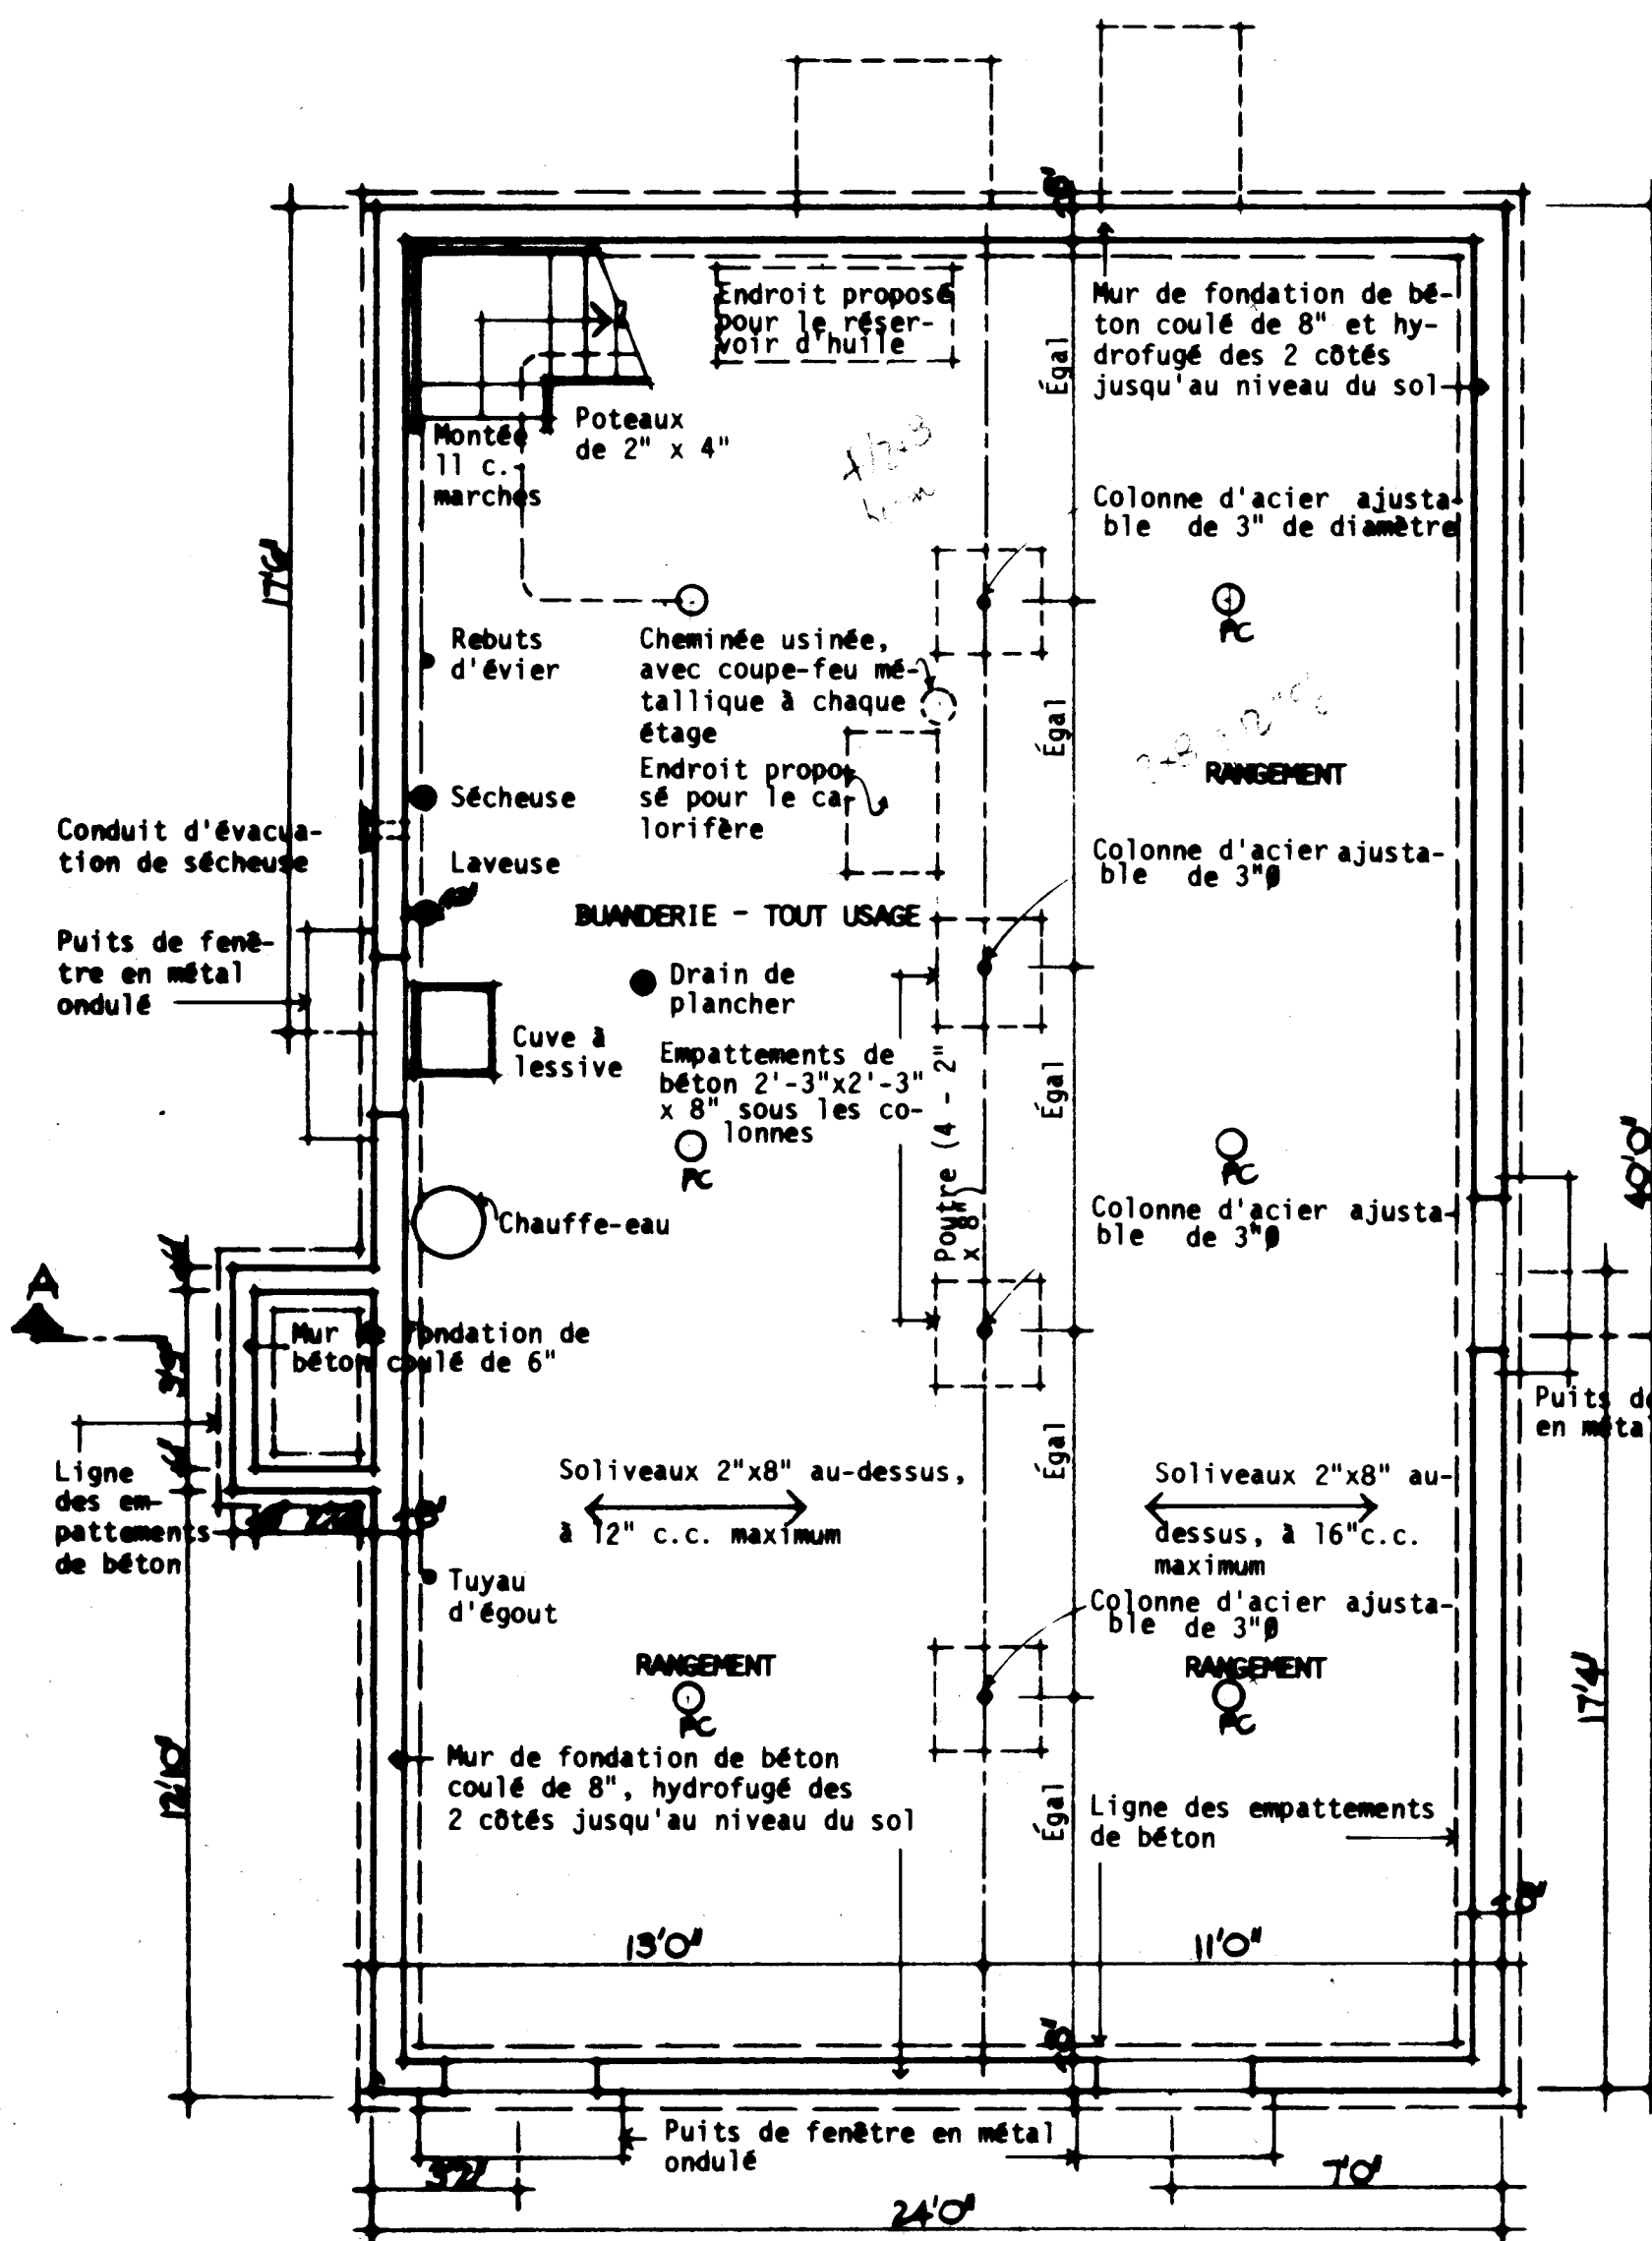

PLAN DU SOUS-SOL: 1/4" = 1'-0"

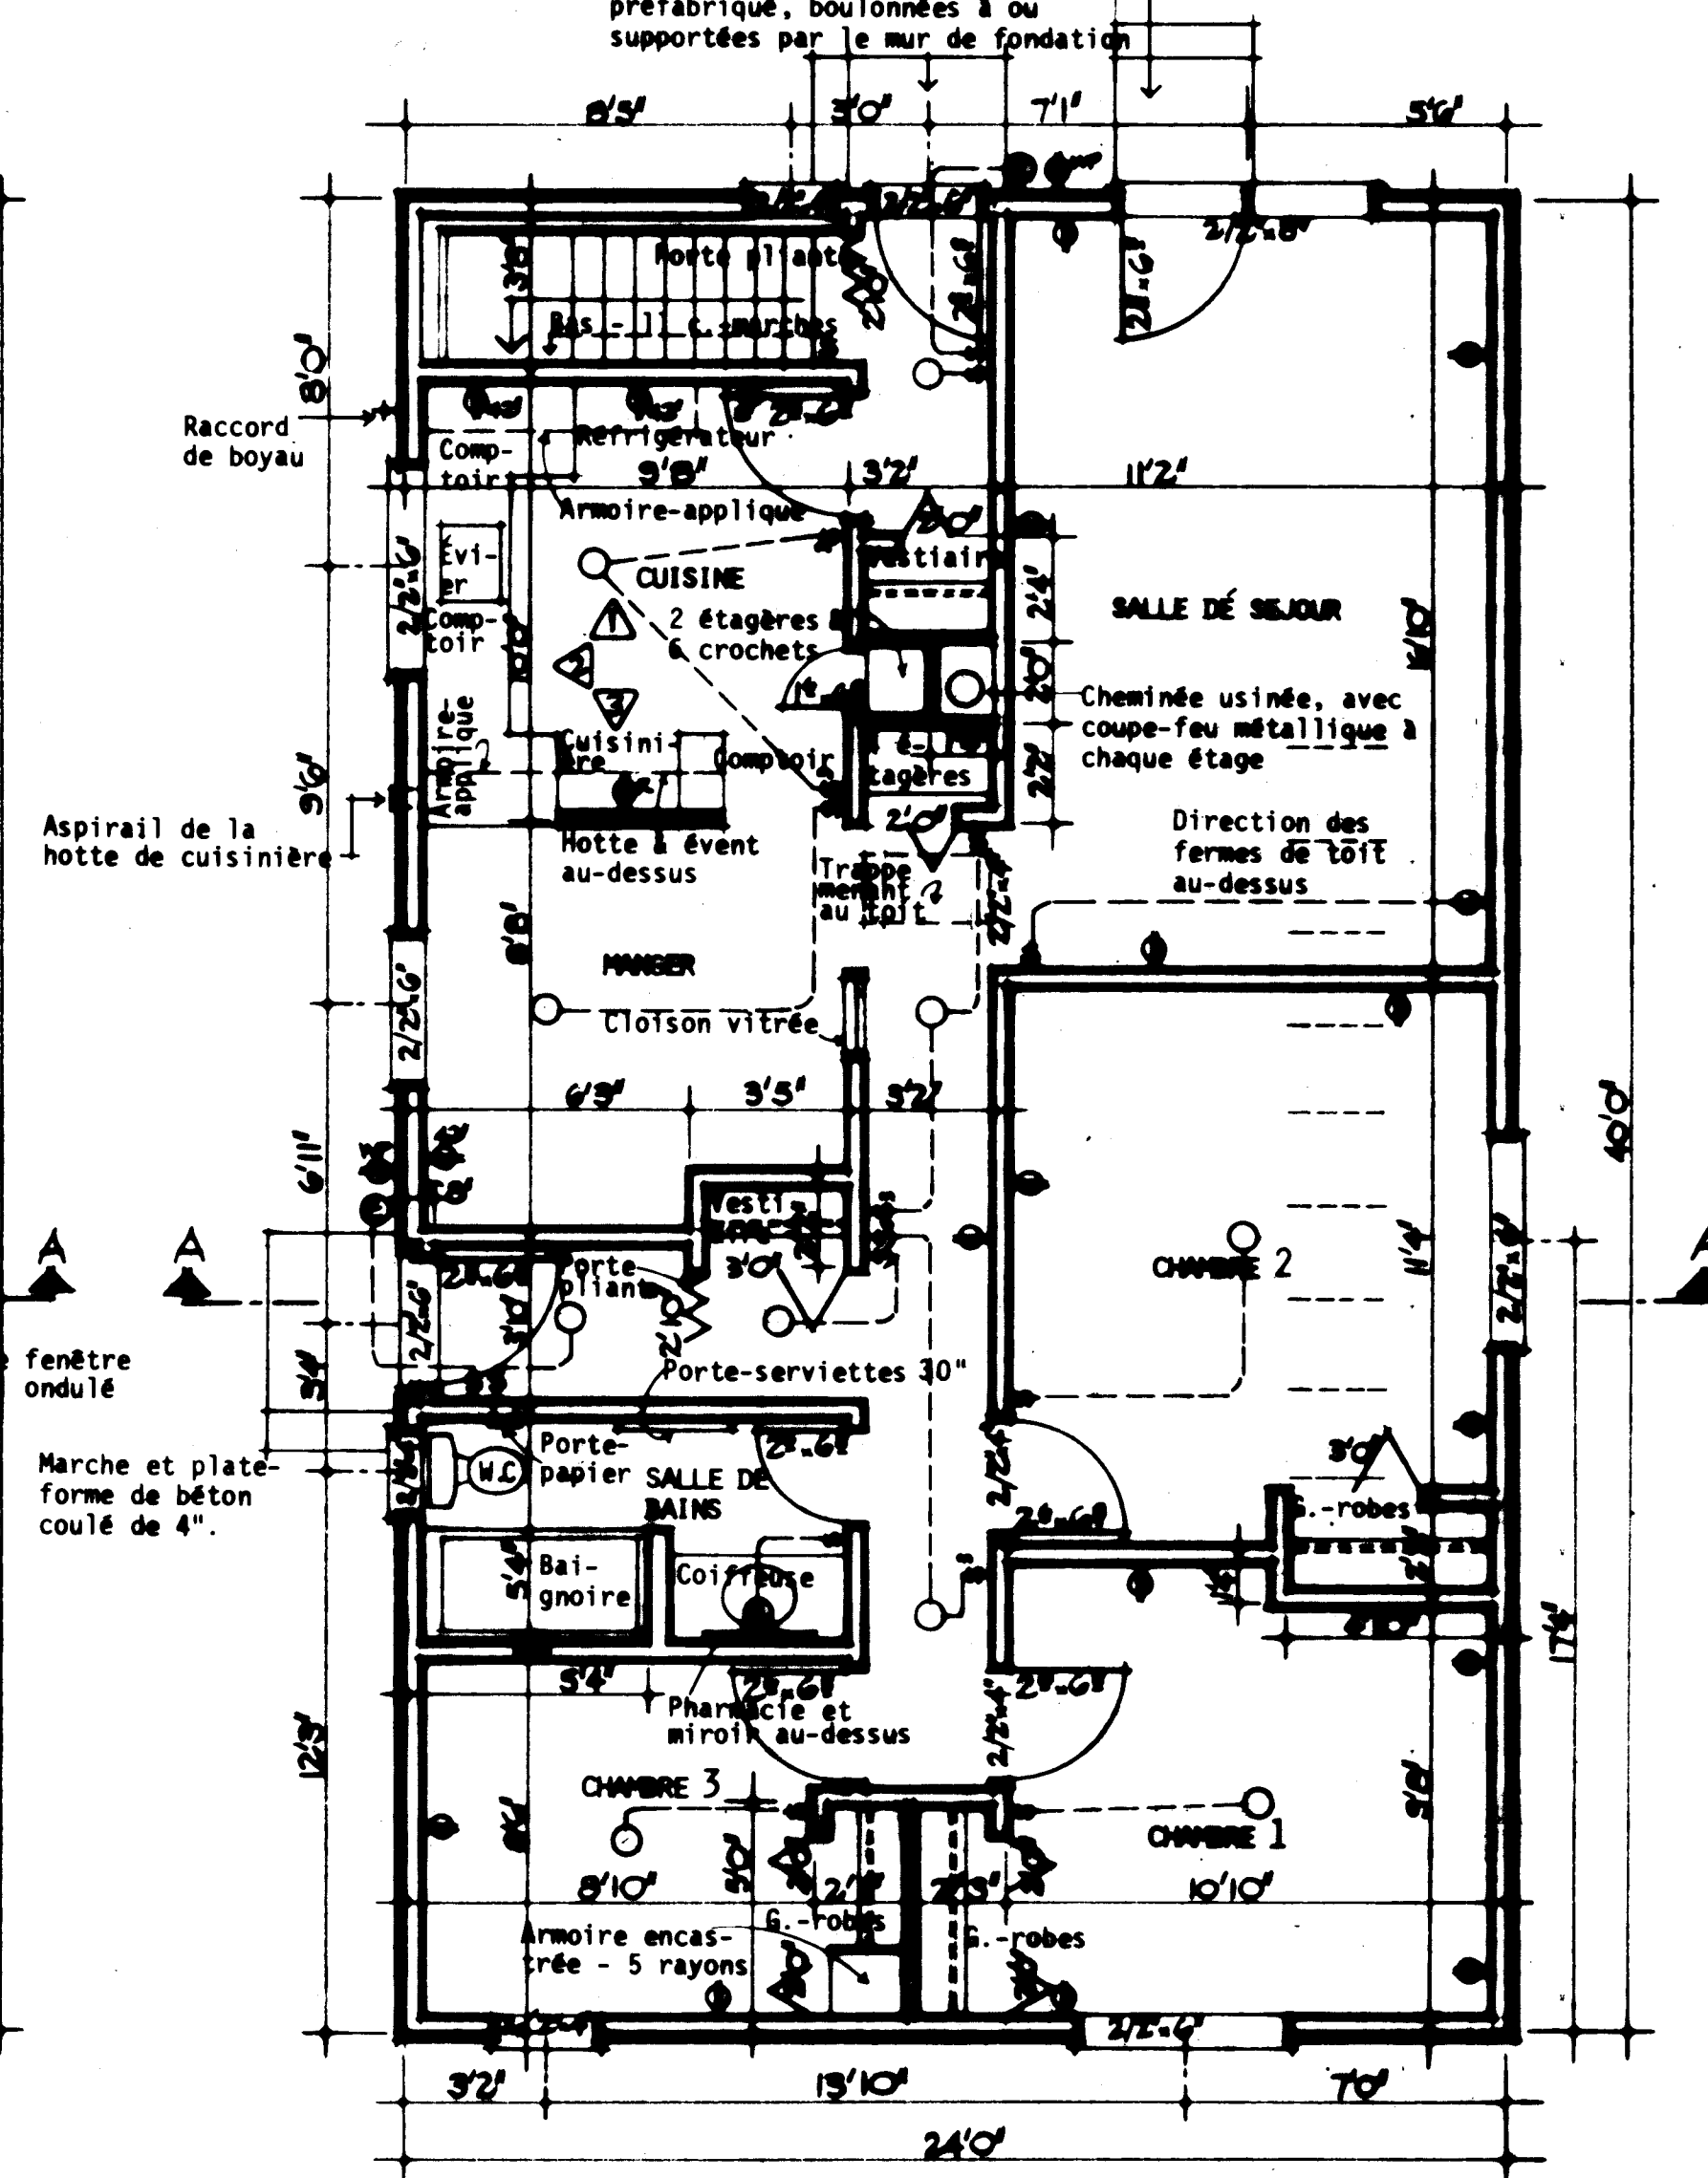

PLAN D'ÉTAGE: 1/4" = 1'-0"

CONSTRUCTION DU TOIT:

Bardeaux d'asphalte
Protection du débord du toit
Revêtement intermédiaire
Fermes à 24" d'entre axes et conçues pour les charges de neige locales
Isolant laineux - voir les tableaux p. 8.
Coupe-vapeur
Fin du plafond

CONSTRUCTION DU DÉBORD:


Fascie 1" x 6" sur appui 2"x4"
Soffite ventilé sur ossature de 2" sur 2"
Solivage métallique

CONSTRUCTION DU MUR:


Finis extérieurs
Papier de construction
Revêtement intermédiaire
Montants 2"x4", à 16" c.c. maximum
Isolant laineux - voir les tableaux p. 8.
Coupe-vapeur
Finis intérieurs

CONSTRUCTION DU PLANCHER:

Finis de plancher acceptable sur surface d'appui
Sous-plancher
Solivage 2"x8", à 12" d'entre axes au plus

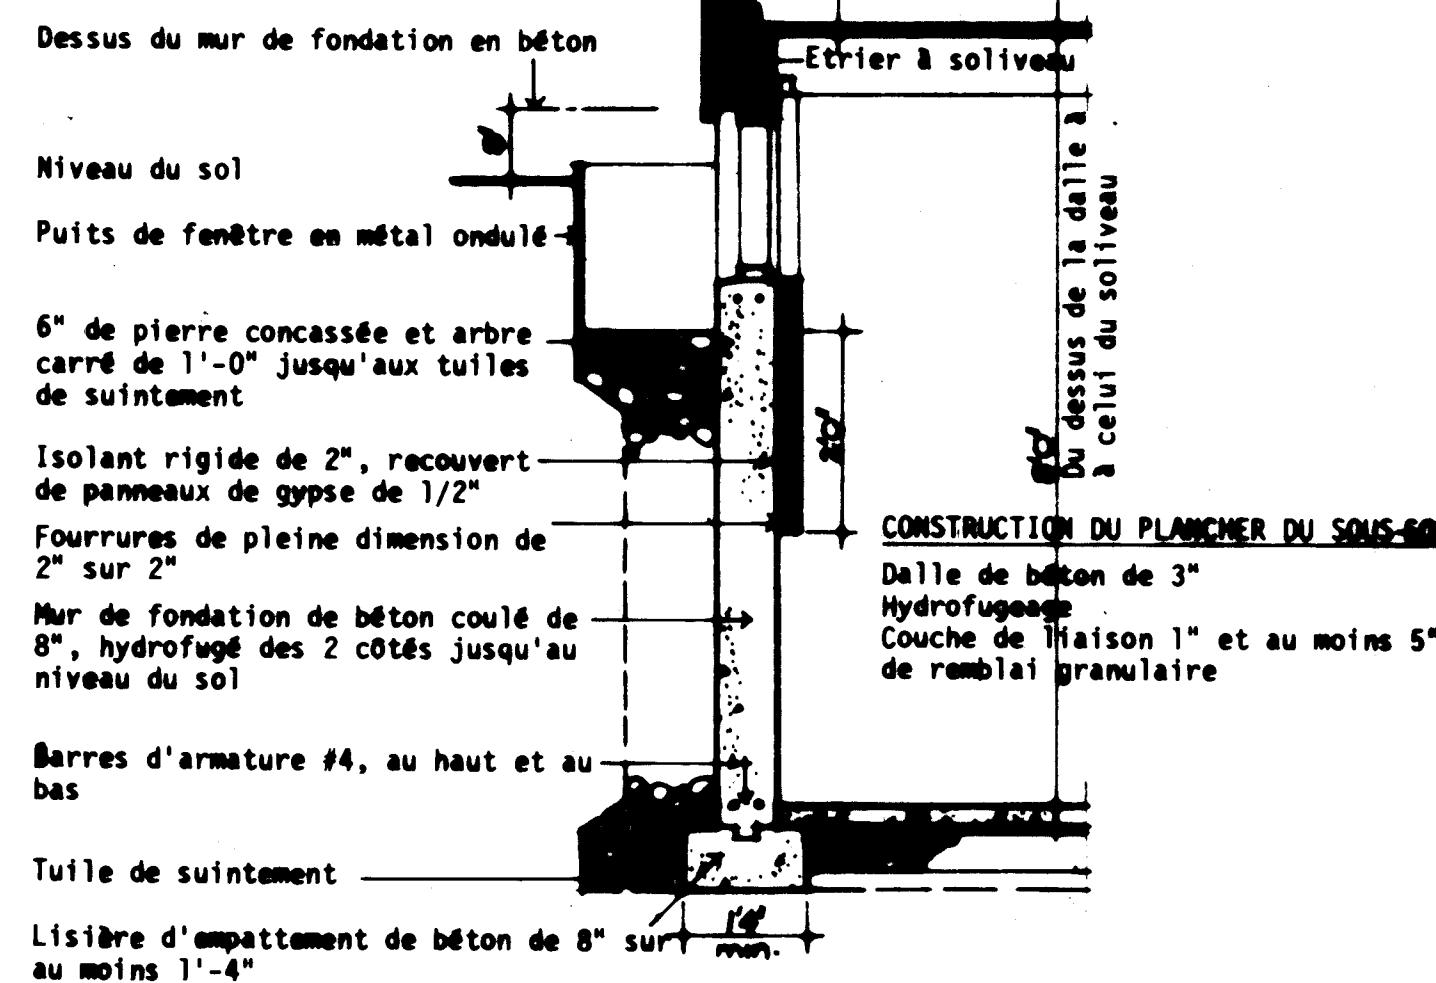


DÉTAILS D'UN MUR: 1/2" = 1'-0"

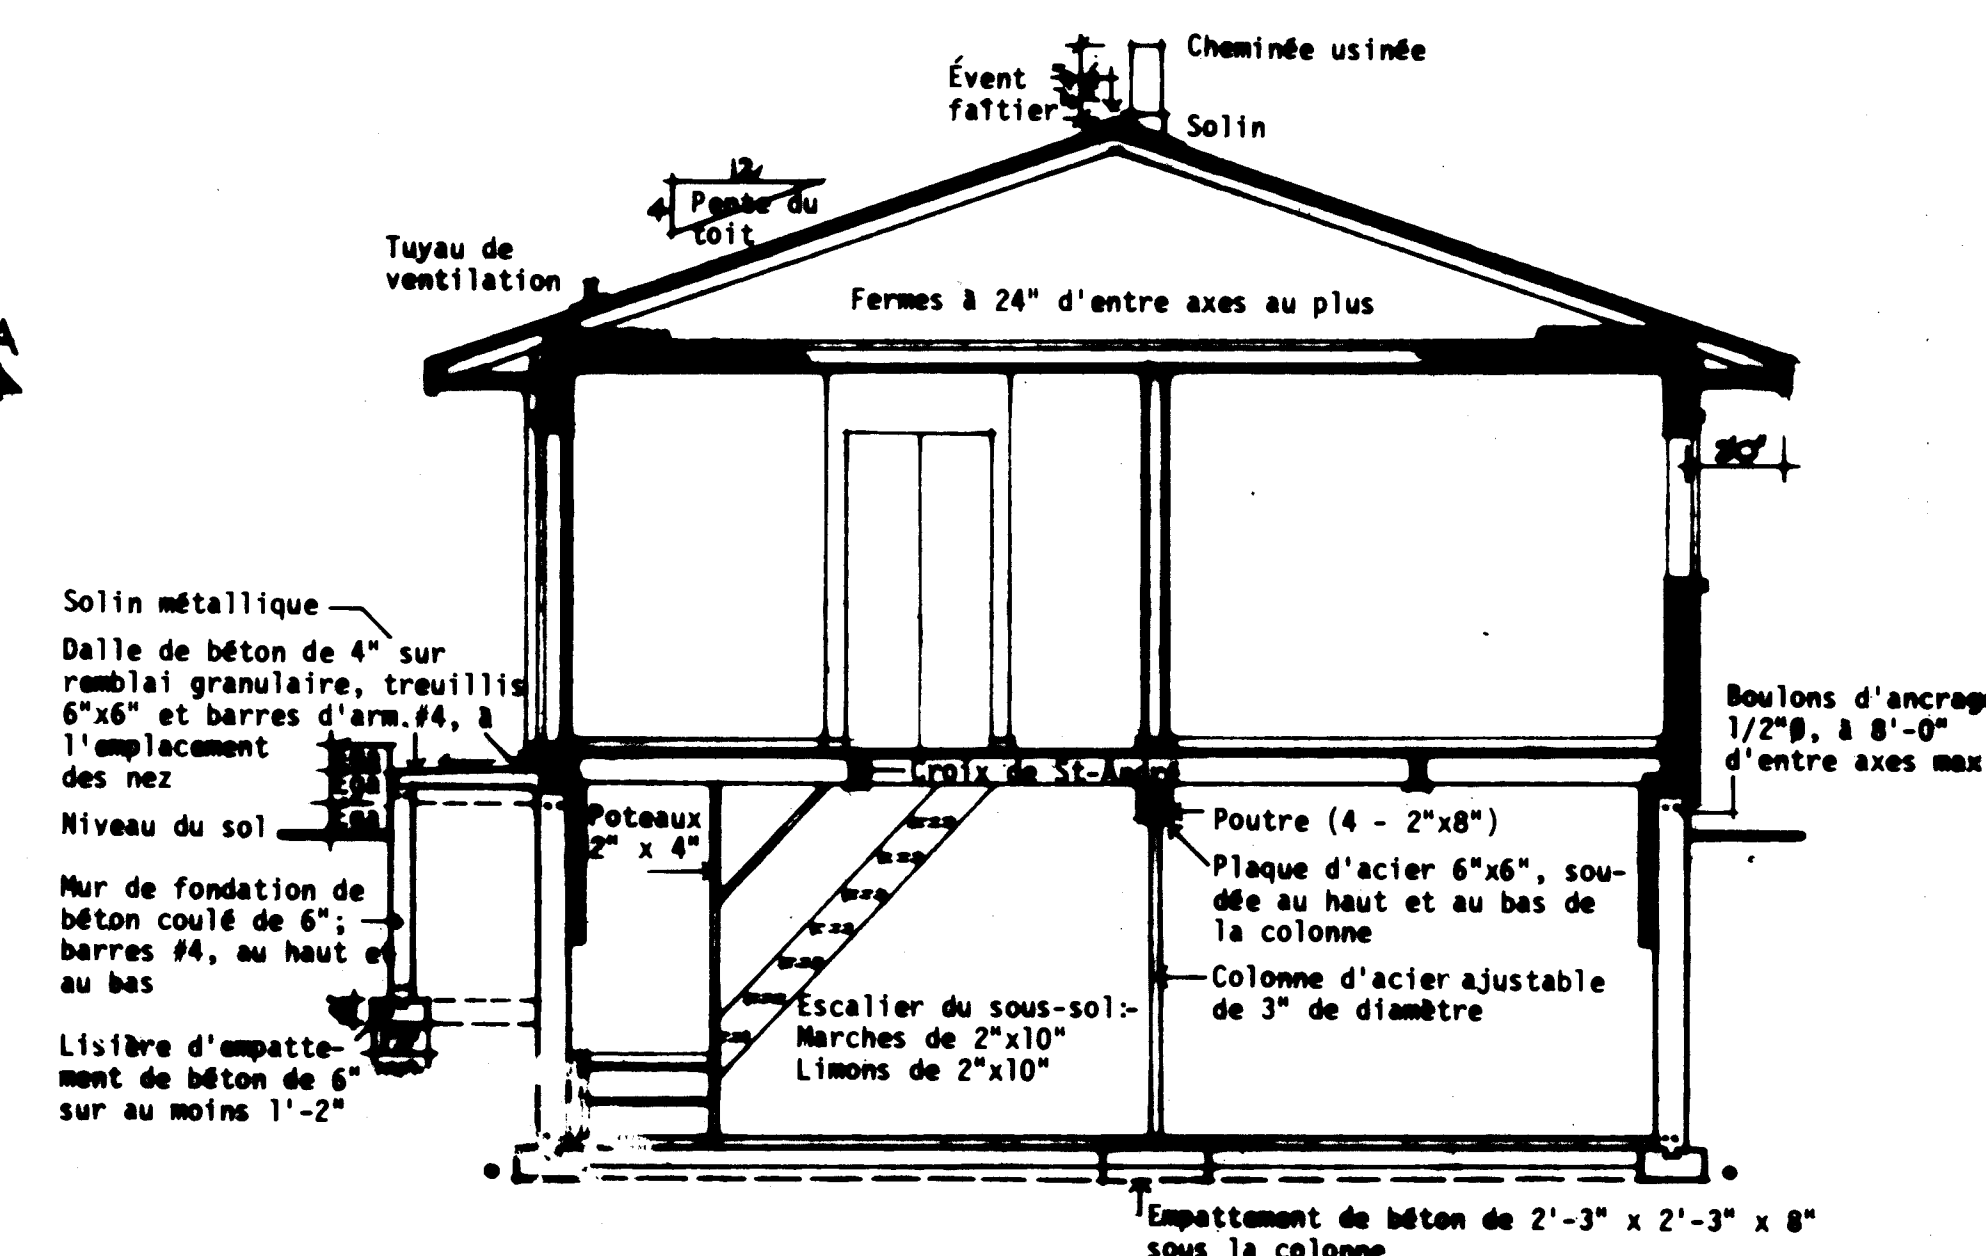

COUPE TRANSVERSALE TYPIQUE A - A: 1/4" = 1'-0"

REMARQUES GÉNÉRALES

1. TOUTES LES RIGILES ET LA FONDATION DOIVENT ÊTRE FORTES JUSQU'À UN APPUI SOLIDE. IL PEUT ÊTRE NÉCESSAIRE D'AUGMENTER LES DIMENSIONS DES RIGILES ET DE LA FONDATION POUR RÉPONDRE AUX CONDITIONS LOCALES DU SOL.
2. LES SOLIVES DOIVENT ÊTRE JUMELÉES SOUS TOUTES LES COLONNES QUI LOURDÈRE RÉGULIÈRES. CES SOLIVES JUMELÉES DOIVENT ÊTRE SCARTÉES DE 6" PAR DES BLOCS À TOUTES LES 4'-0" C.C. POUR PERMETTRE LE PASSAGE DES CONDUITS DE CROISSANCE.
3. L'EMPLACEMENT ET LE NOMBRE DES SORTIES ÉLECTRIQUES PEUVENT ÊTRE VARIÉS MAIS DANS TOUTES LES CAS ILS DOIVENT RÉPONDRE AUX EXIGENCES MINIMALES DES NORMES DE MAISON ET ÊTRE CONFORMES AUX CODES LOCAUX.
4. IL FAUT PRÉVOIR AU MOINS UNE TABLETTE ET UNE BARRE À CINTRES DANS TOUTES LES VESTIAIRES ET LES GARDE-ROBES.
5. TOUTES LES SOLIVES DE PLANCHER SONT CALCULÉES D'APRÈS LES ÉCHÉANCES DE CATÉGORIE NO 1. TOUTS LES CHANGEMENTS DE SUBSTITUTION DOIVENT ÊTRE APPROUVÉS PAR UNE AUTORITÉ COMPÉTENTE.
6. LA CONSTRUCTION DOIT ÊTRE CONFORME AUX NORMES RÉGIMENTAIRES ET À TOUT CODE LOCAL APPLICABLE.
7. CETTE ÉTUDE EST DESTINÉE À SERVIR DE GUIDE SEULEMENT. IL INCOMBE À L'USAGER DE DÉCIDER EN DÉFINITIVE DU CHOIX FINAL AINSI QUE DES MÉTHODES ET DES DÉTAILS DE CONSTRUCTION, DE MÊME QUE DES MATÉRIAUX.
8. CONFORMÉMENT À LA LOCATION, TOUTES LES VALEURS 'B' DOIVENT CONFORMER AUX NORMES ACTUELLES DE LA SCL.
9. DIMENSIONS DES RIGILES DOIVENT CONFORMER AUX NORMES ACTUELLES DE LA SCL.

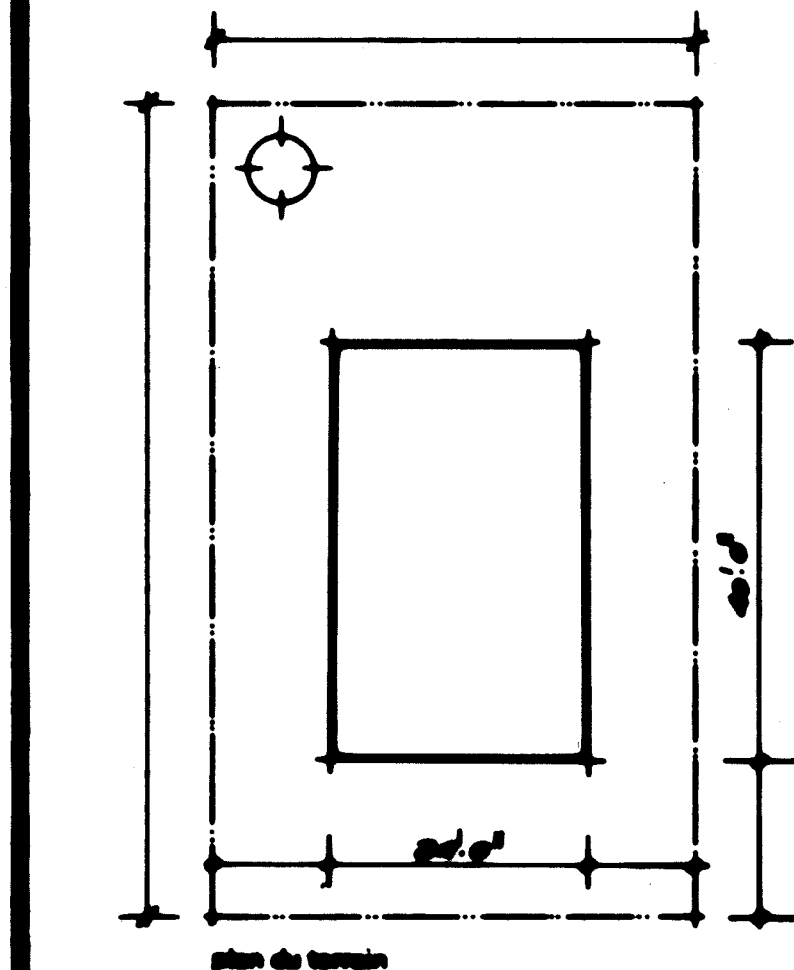

SCHL CMHC Société canadienne d'hypothèques et de logement Central Mortgage and Housing Corporation	
SCHL sheet no 104	
Date: _____ Drawn by: _____ Checked by: _____	Date: _____ Drawn by: _____ Checked by: _____