



Archived Content

Information identified as archived is provided for reference, research or recordkeeping purposes. It is not subject to the Government of Canada Web Standards and has not been altered or updated since it was archived. Some of this archived content is available only in one official language. Translation by CMHC can be requested and will be provided if demand is sufficient.

Contenu archivé

Le contenu identifié comme archivé est fourni à des fins de référence, de recherche ou de tenue des dossiers; il n'est pas assujéti aux normes Web du gouvernement du Canada. Aucune modification ou mise à jour n'y a été apportée depuis son archivage. Une partie du contenu archivé n'existe que dans une seule des langues officielles. La SCHL en fera la traduction dans l'autre langue officielle si la demande est suffisante.

MODEST HOUSE DESIGNS

Series: 1977 (1. __, includes 1. __M)

Project #: 1.13 Number of Sheets (Total): 5 Without Duplicates: 5
Number of Versions: 4 Sheets Per Version: 1

Official Language: Both languages
Measurement System: Both systems
File System: Hardcopy

Architect or Branch: CMHC, in-house
Year: 1977

Project Description: 1.13 and 1.13M
3 (or 4) Bedroom Bi-Level

Number of Storeys: 1½, Split Level
Type: Single detached
Occupancy: Single family
Number of Bedrooms: 3
Finished Area
(Per Unit): / ()
Finished Area
(Building Total): 1112 ft²/96.17 m² (Approximate)

Drawings:

Scale:

- | | |
|--|----------|
| 1. Plans; Sections and Details; Elevations-1977/Originals/Imperial | As Noted |
| 2. Redrafted, 1978/Metric | As Noted |
| 3. French-1977/Originals/Imperial | As Noted |
| 4. French-1978/Redrafted/Metric | As Noted |
| 5. Exterior Perspective | |

Basement: Yes--partially finished
Foundation: poured concrete
Comments: 3rd bedroom plus future bedroom,
laundry and future rec. room

Fireplace? no Comments:

Car Accommodation: no car accommodation

Cladding:

Primary Exterior Cladding: Unspecified
Specifications:






Secondary Exterior Cladding: N/A
Specifications:

Other Cladding: N/A





Roofing: Asphalt shingles
Roof Shape: Gable
Comments:

Special Features: N/A
Comments:

- GENERAL NOTES
1. ALL FOOTINGS AND FOUNDATIONS SHALL REST ON UNDISTURBED SOIL OR ROCK. FOOTINGS AND FOUNDATIONS MAY HAVE TO BE INCREASED TO SUIT EXISTING LOCAL SOIL CONDITIONS.
 2. DOUBLE JOISTS REQUIRED UNDER PARTITIONS RUNNING PARALLEL TO THE FLOOR JOISTS MAY BE BLOCKED APART 8" AT 4'-0" O.C. TO PERMIT THE PASSAGE OF HEATING DUCTS ETC.
 3. THE POSITION AND NUMBER OF ELECTRICAL OUTLETS MAY BE RELOCATED BUT MUST IN ALL CASES MEET THE MINIMUM REQUIREMENTS OF THE RESIDENTIAL STANDARDS AND COMPLY WITH LOCAL CODES.
 4. PROVIDE A ROD AND AT LEAST ONE SHELF IN ALL COAT AND CLOTHES CLOSETS.
 5. ALL FLOOR JOISTS ARE DESIGNED TO NO. 1 GRADE SPRUCE. ANY CHANGE OR SUBSTITUTION MUST BE APPROVED BY AUTHORITY HAVING JURISDICTION.
 6. ALL CONSTRUCTION MUST COMPLY WITH THE RESIDENTIAL STANDARDS CURRENT AT THE TIME OF CONSTRUCTION AND ANY APPLICABLE LOCAL CODES.
 7. THIS DRAWING IS INTENDED AS A GUIDE ONLY. THE FINAL CHOICE AND USE OF MATERIALS, AND METHODS AND DETAILS OF CONSTRUCTION, IS THE RESPONSIBILITY OF THE USER.
 8. Total P values must comply with current C.M.H.C. standards as applicable to location.
 9. Window sizes must conform to current C.M.H.C. standards.

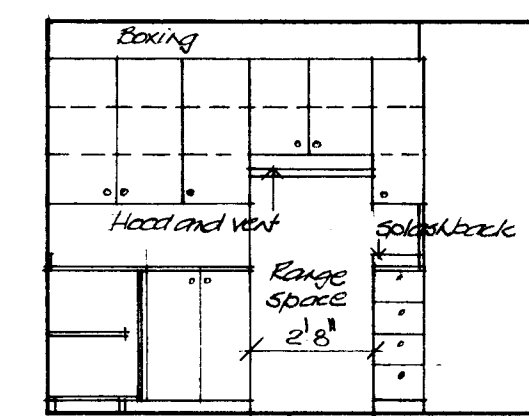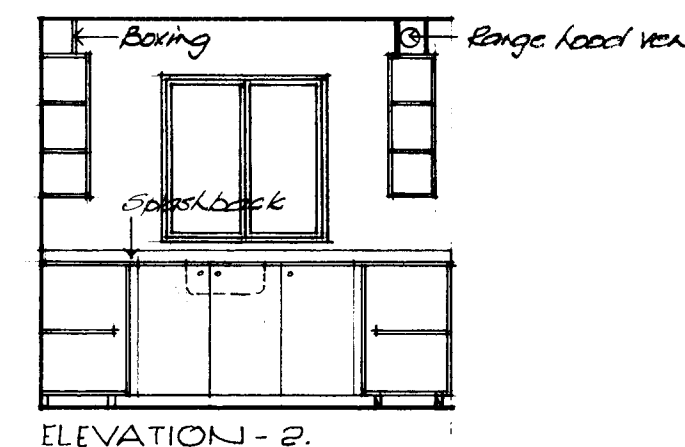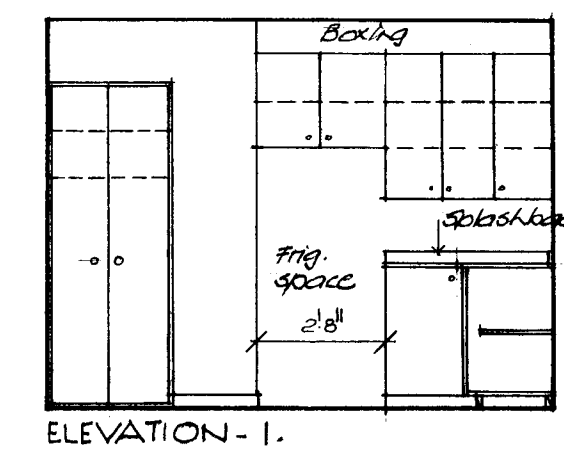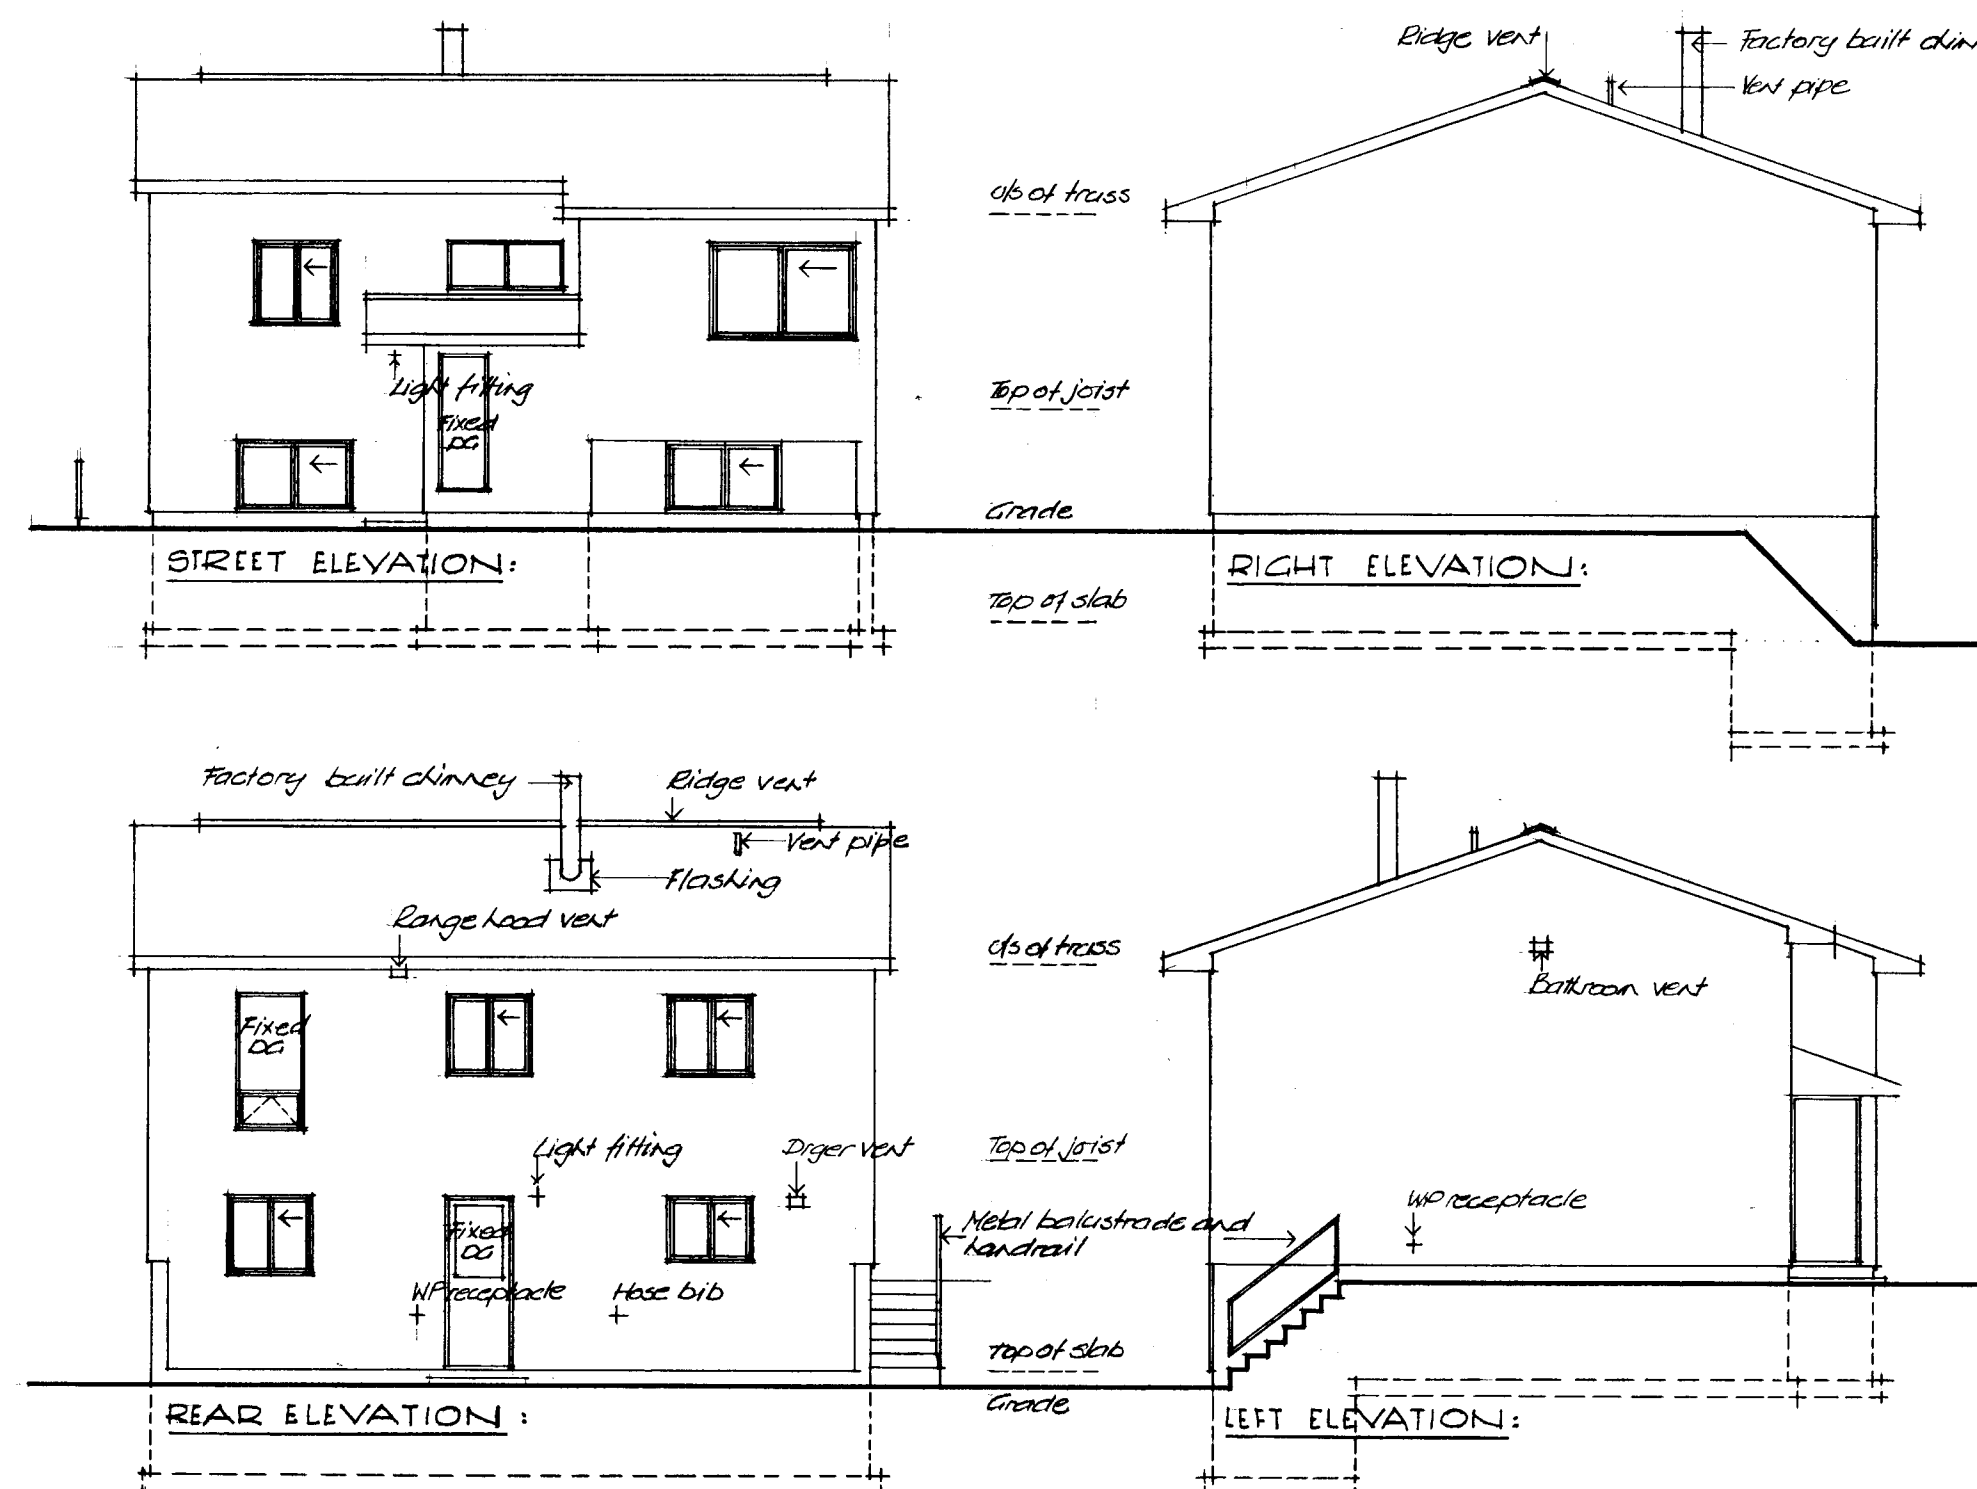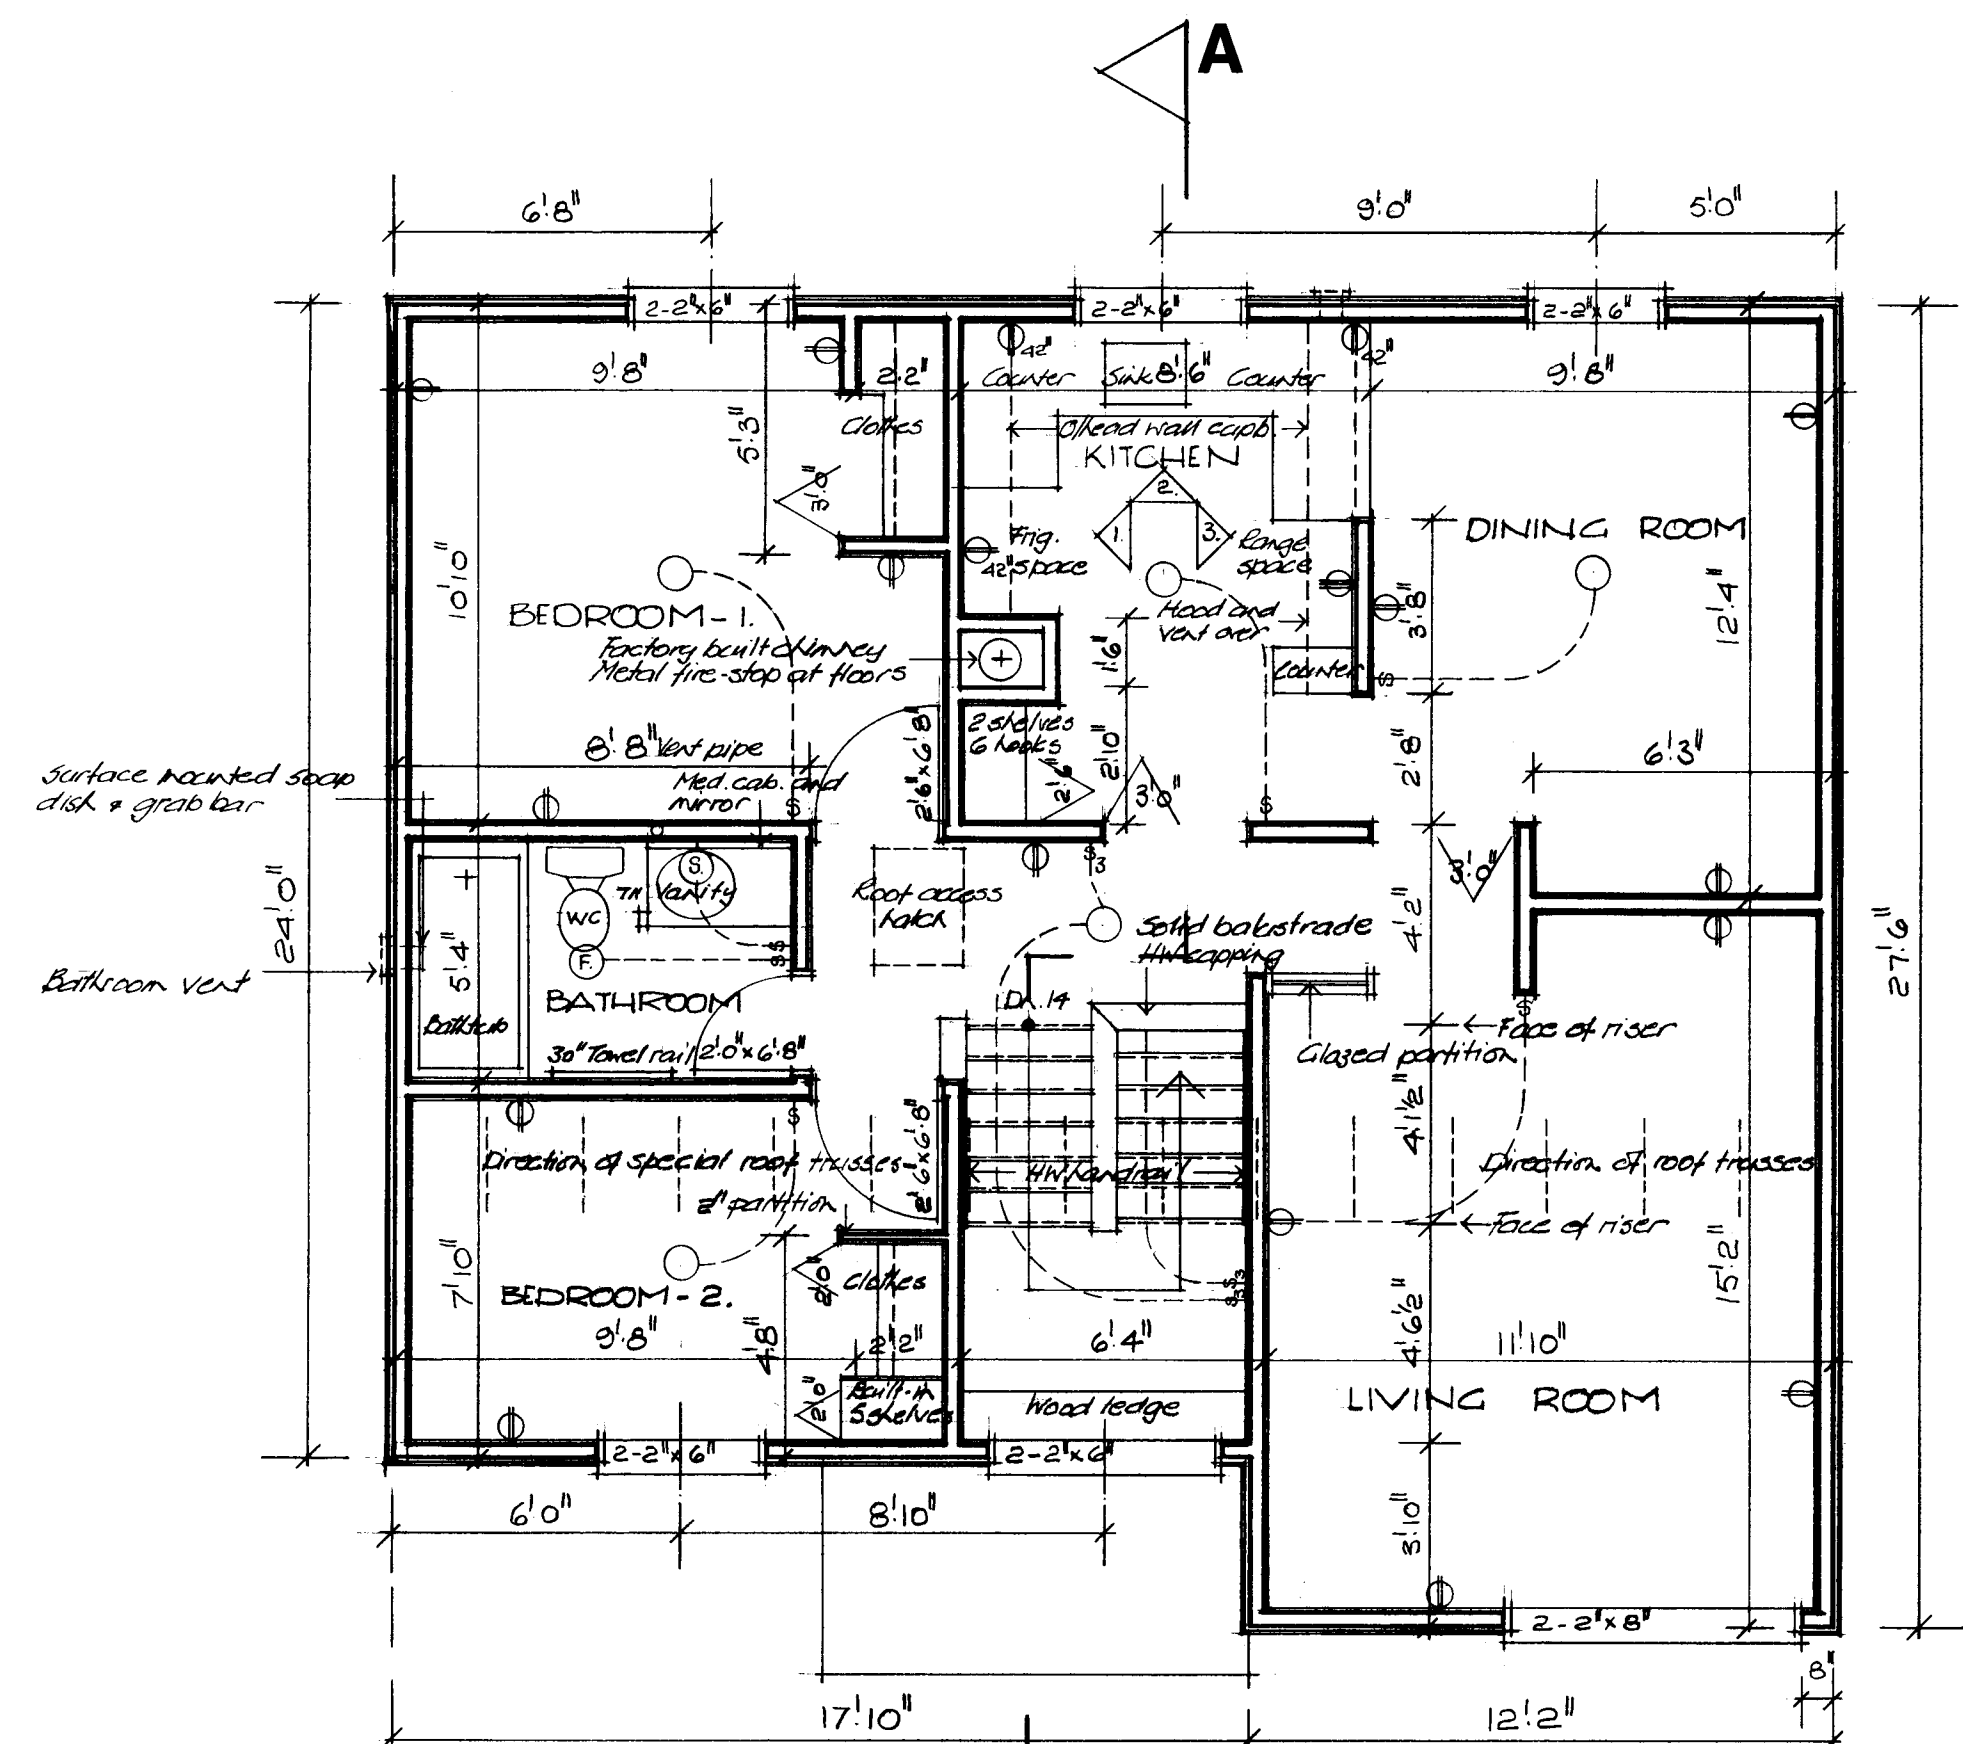

KITCHEN ELEVATIONS: 1/4" = 1'-0"

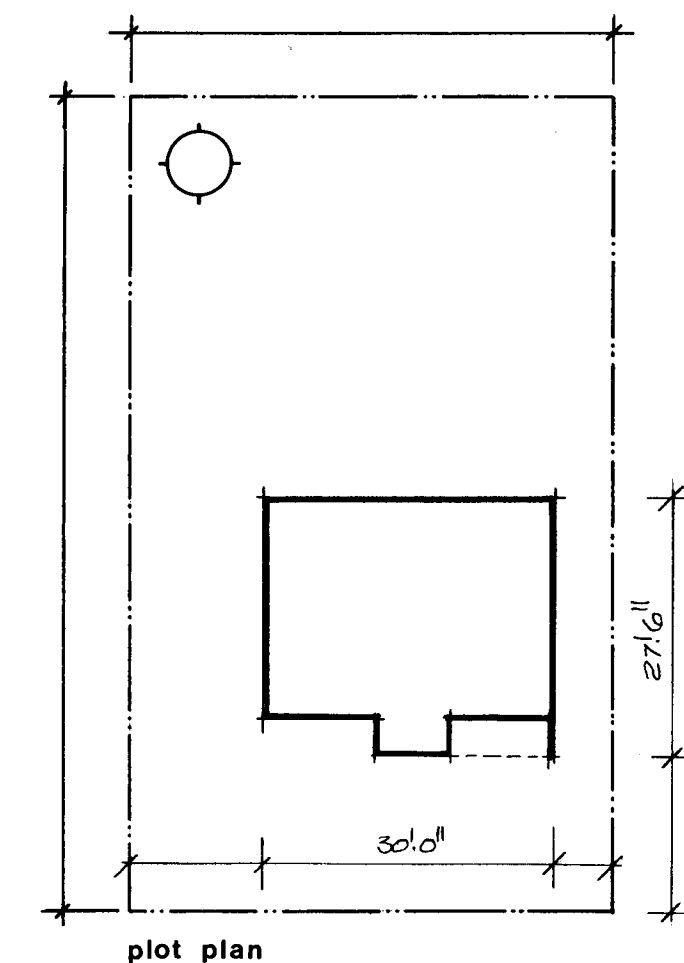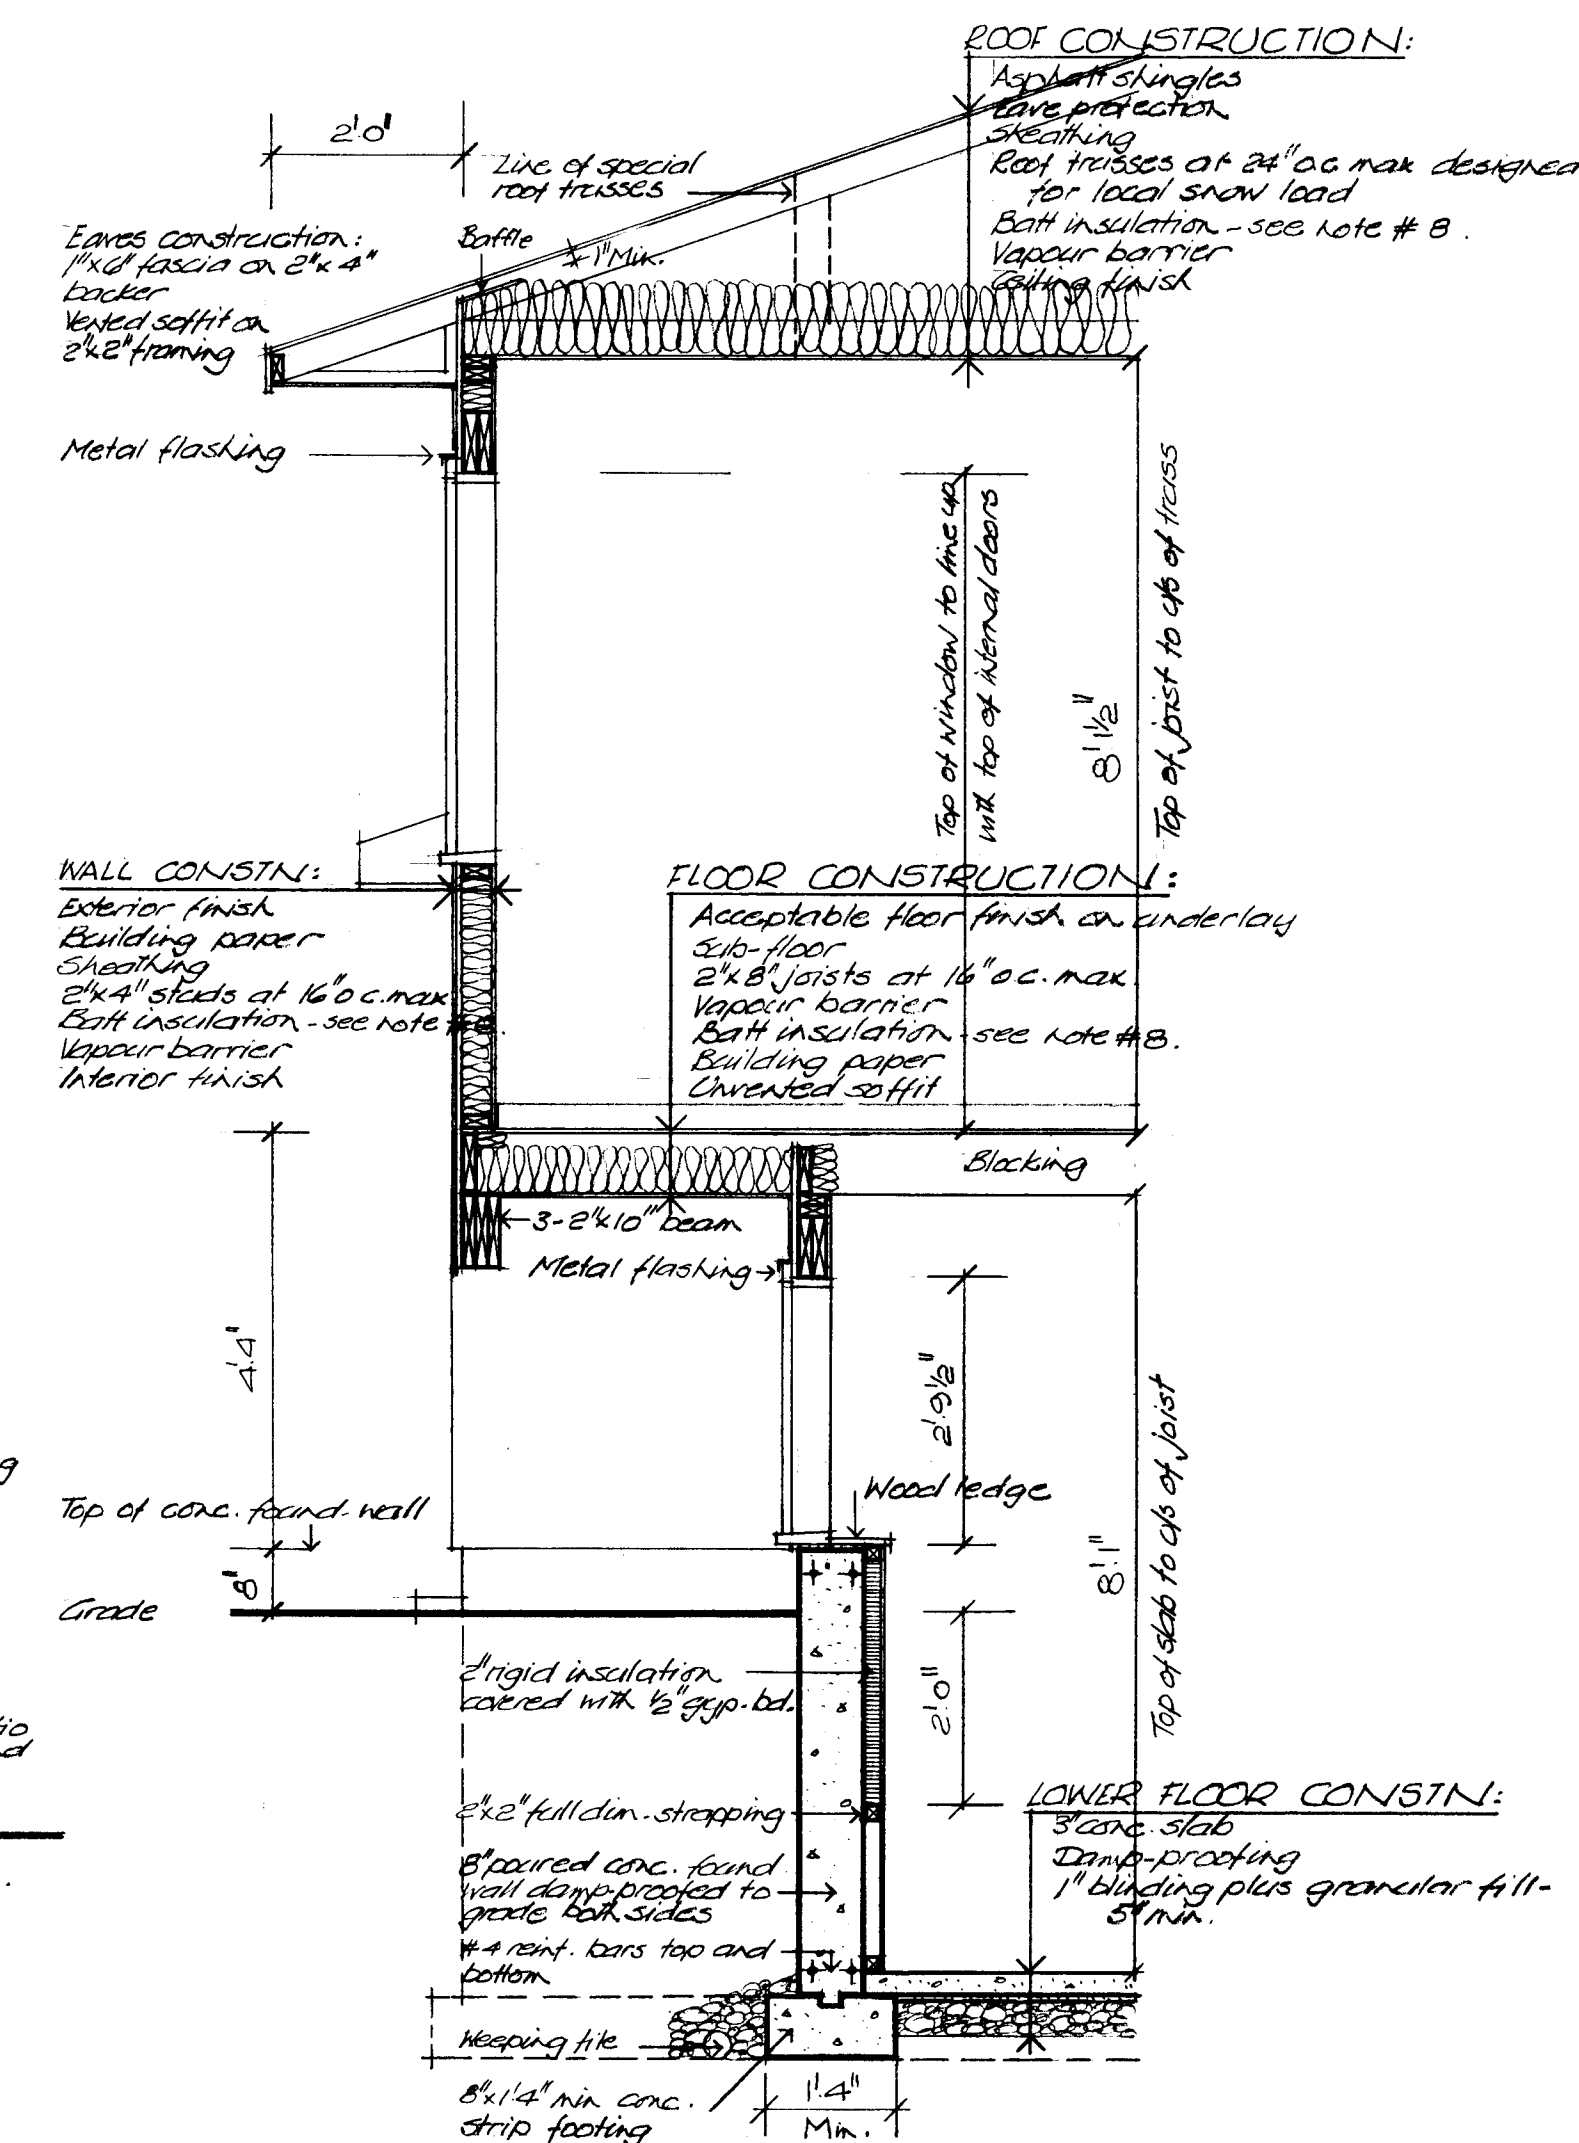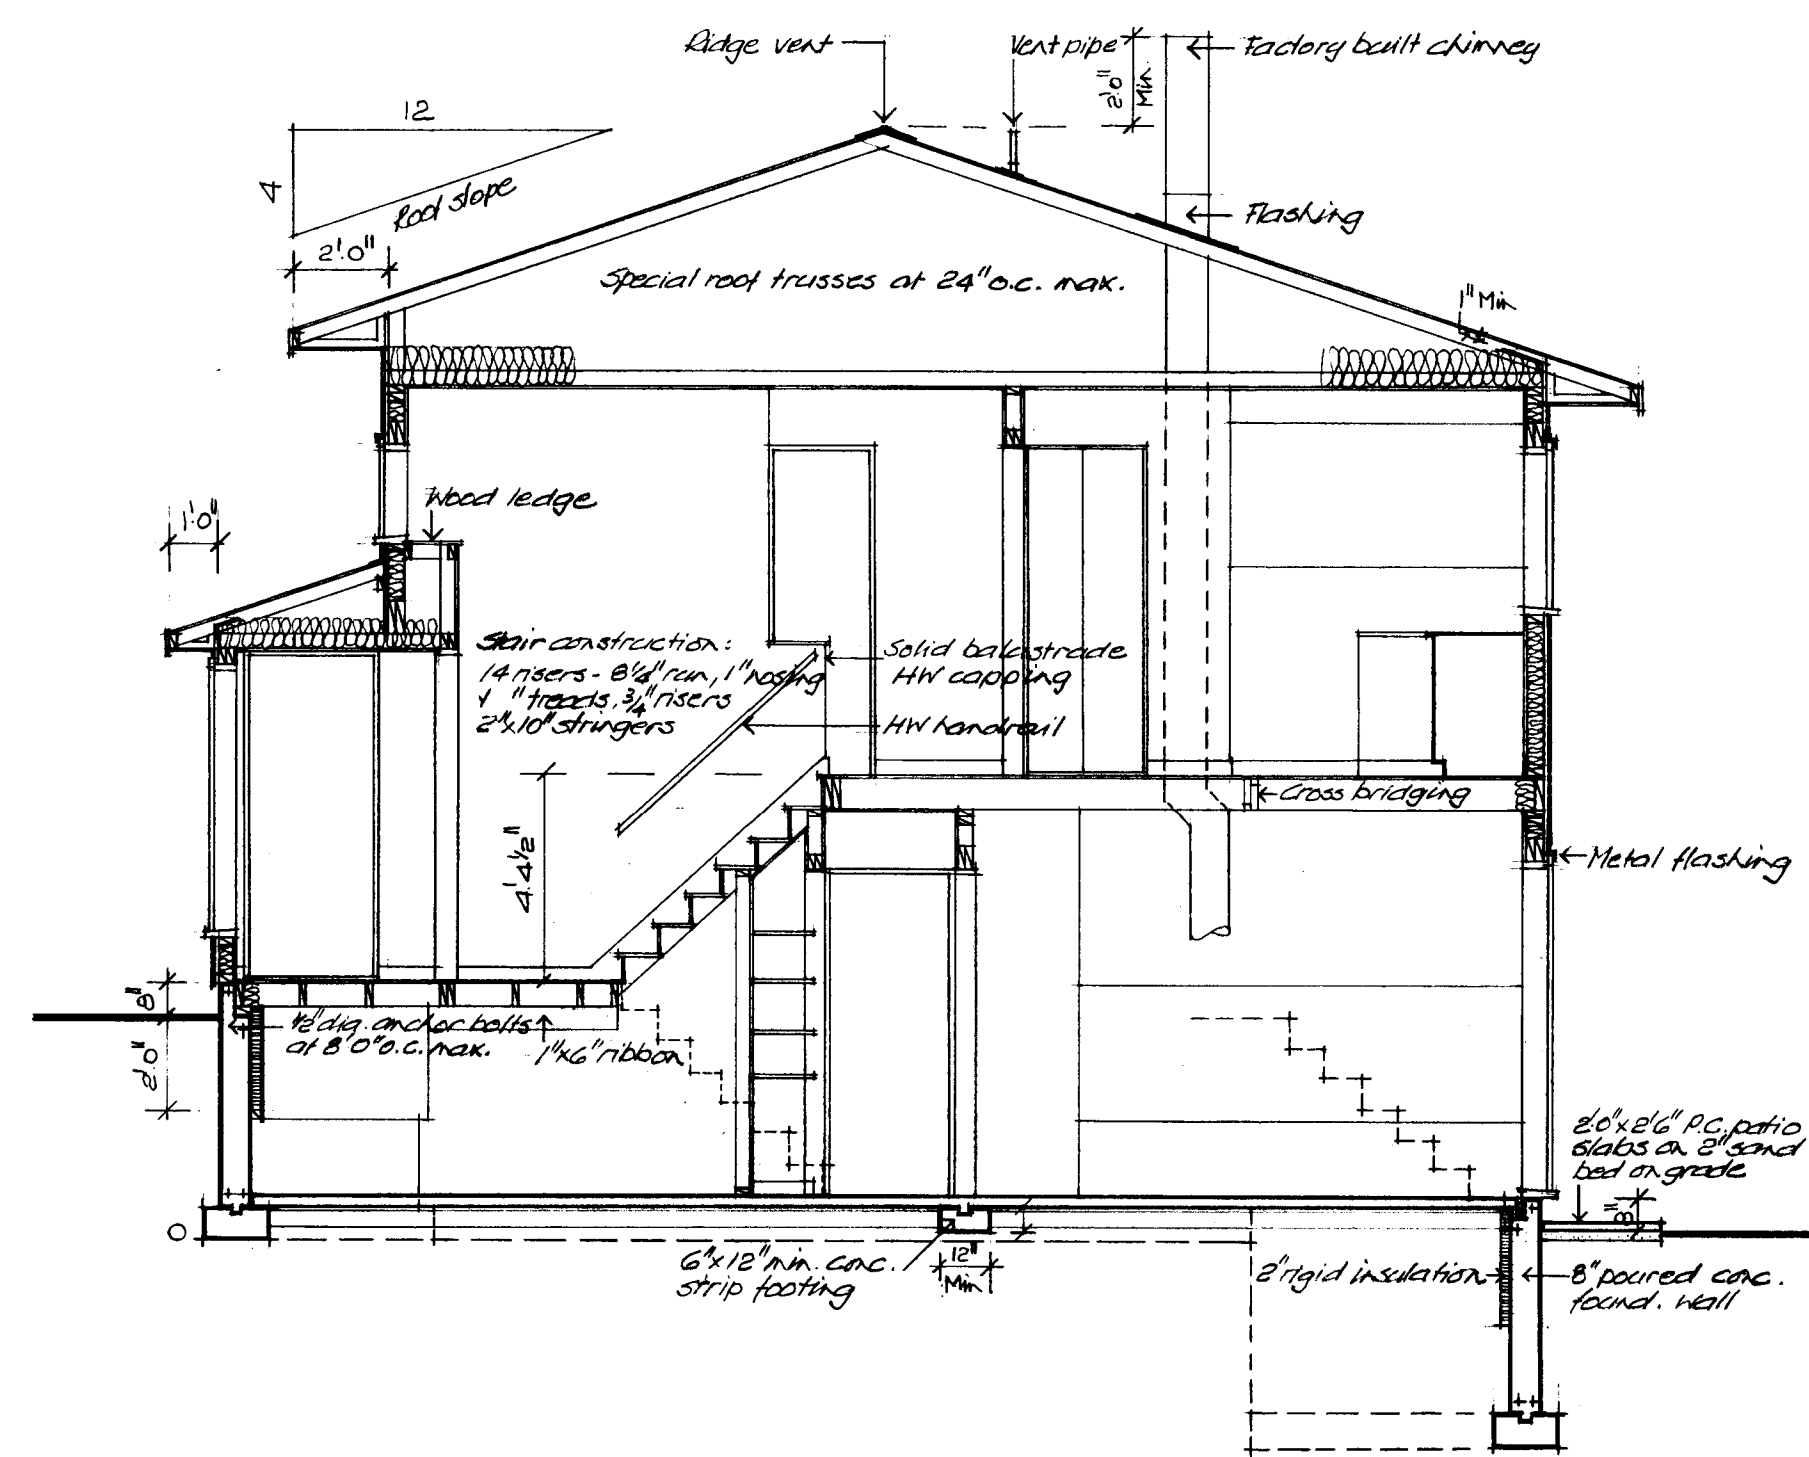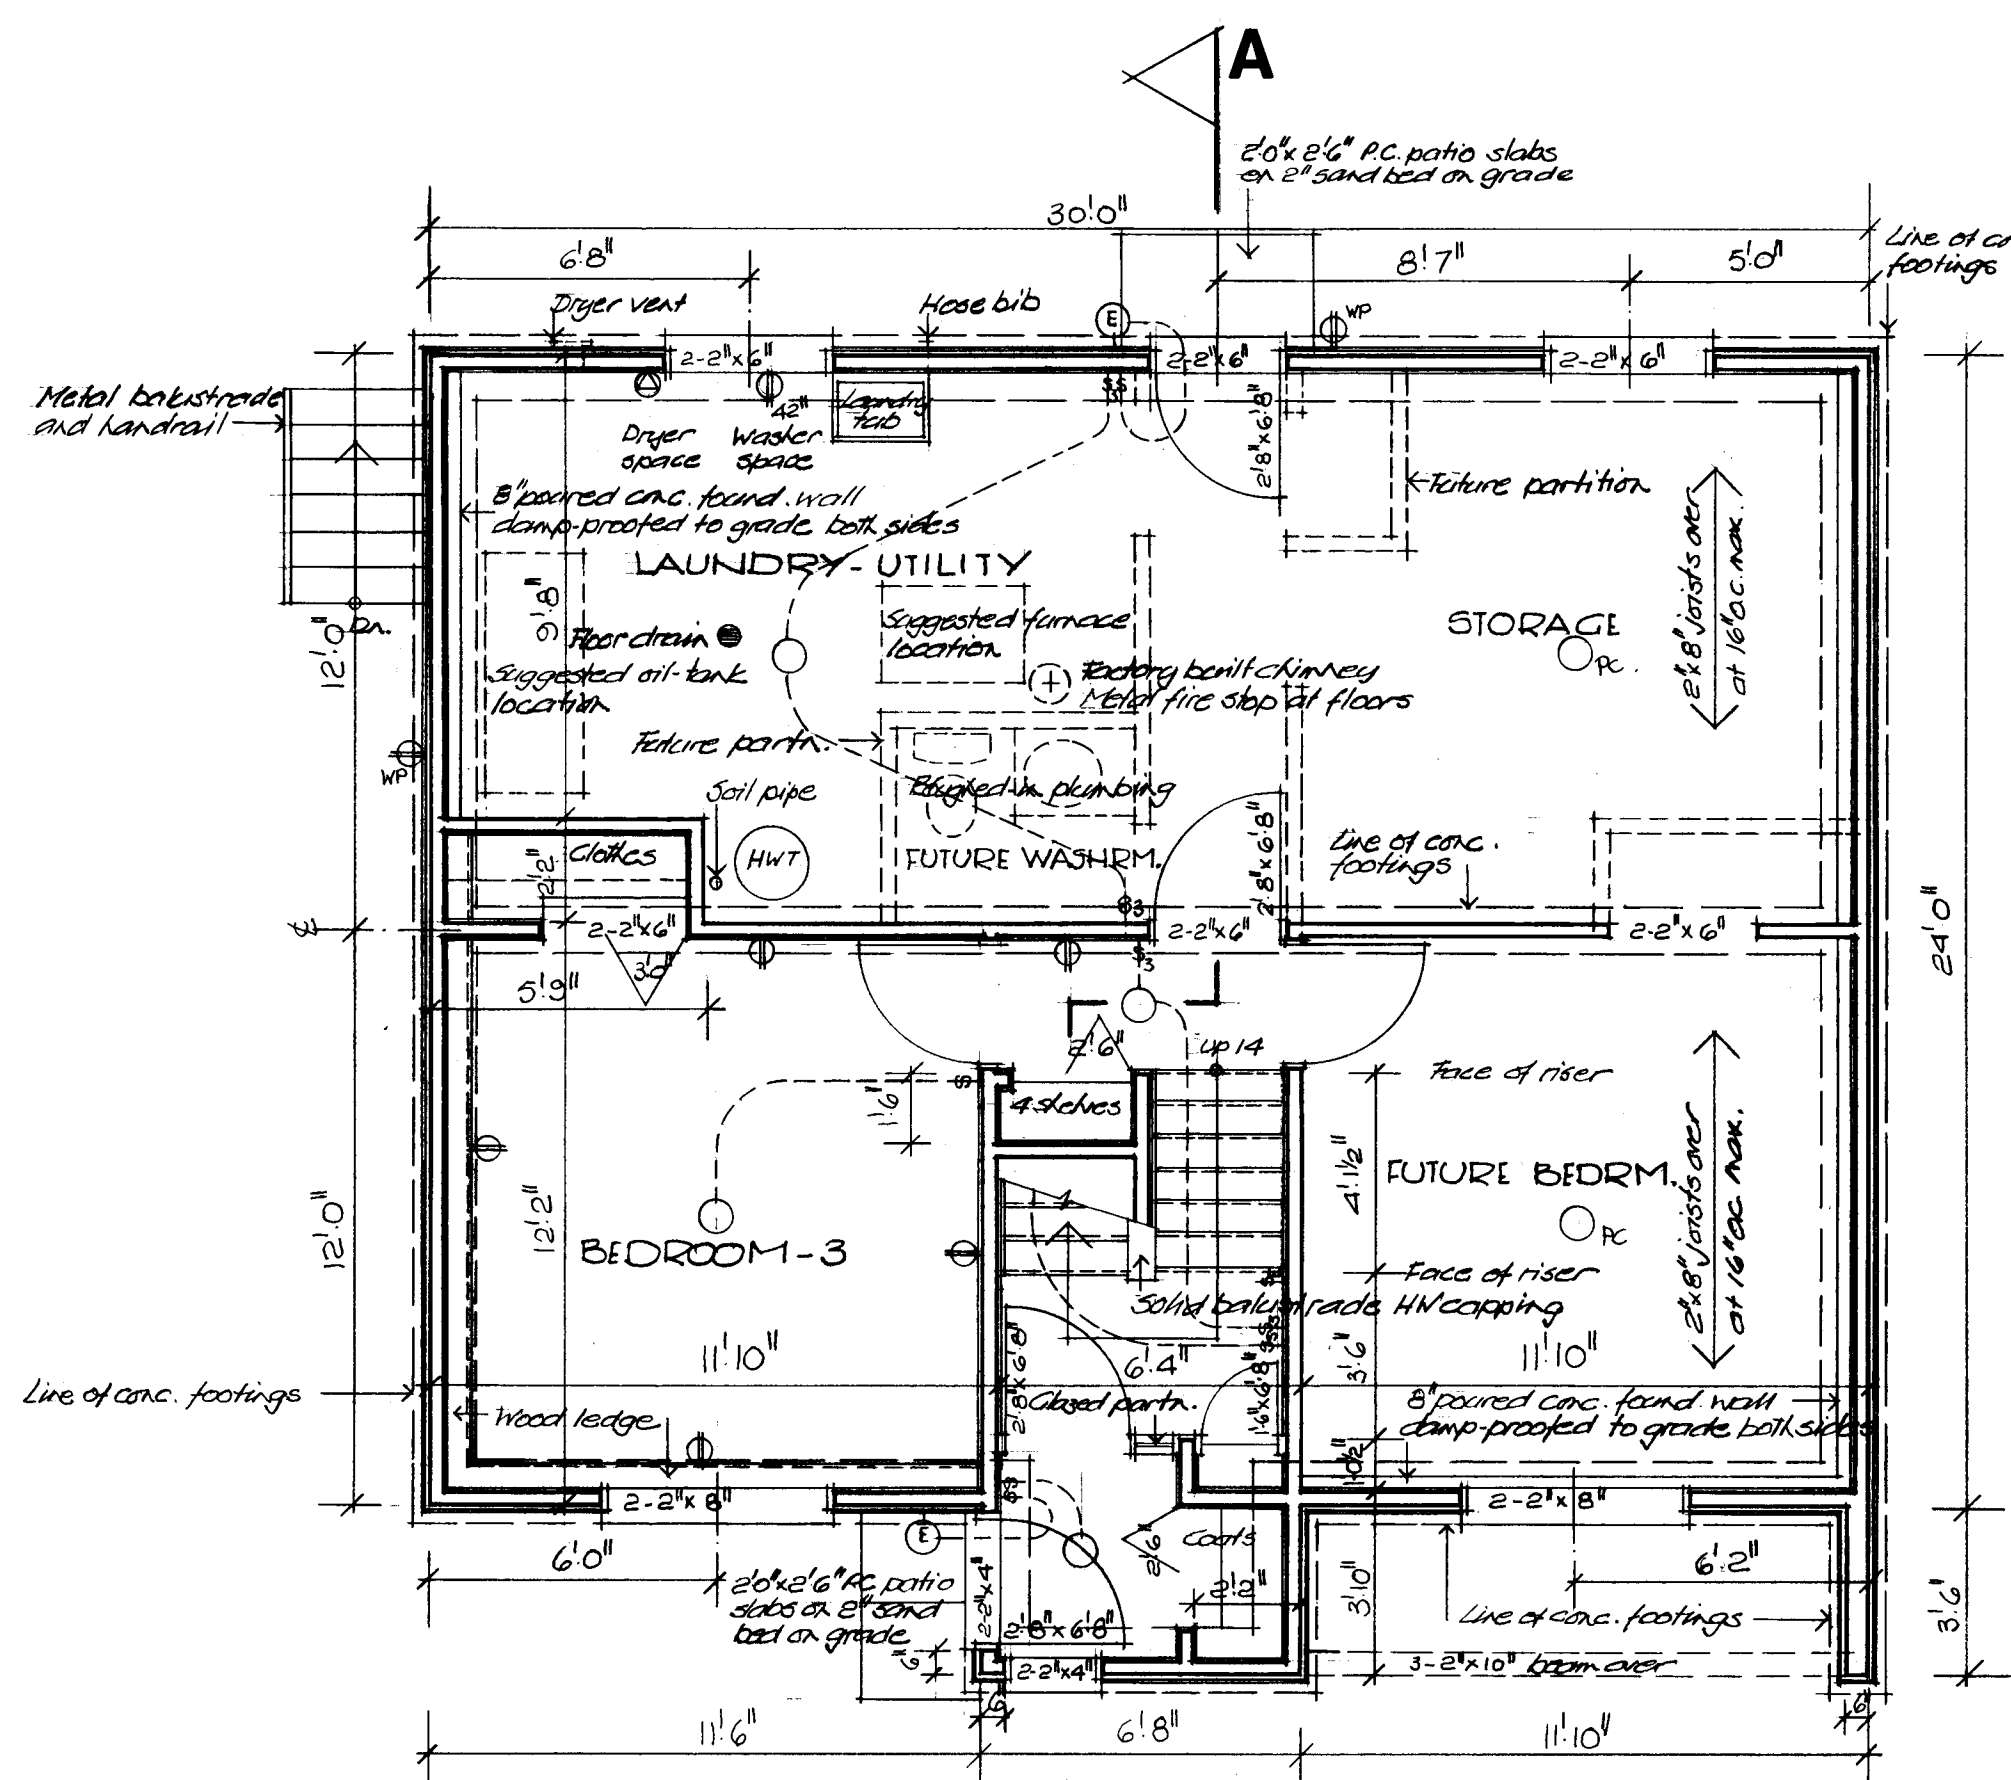

7/7/8 R.P. Bowen
date n.h.s. stds chkd by date revisions by

CMHC SCHL
Central Mortgage and Housing Corporation Société centrale d'hypothèques et de logement

designer





C.M.H.C.

design no.
1.13



scale AS NOTED

date APRIL 1977

drawing no. ONE OF ONE

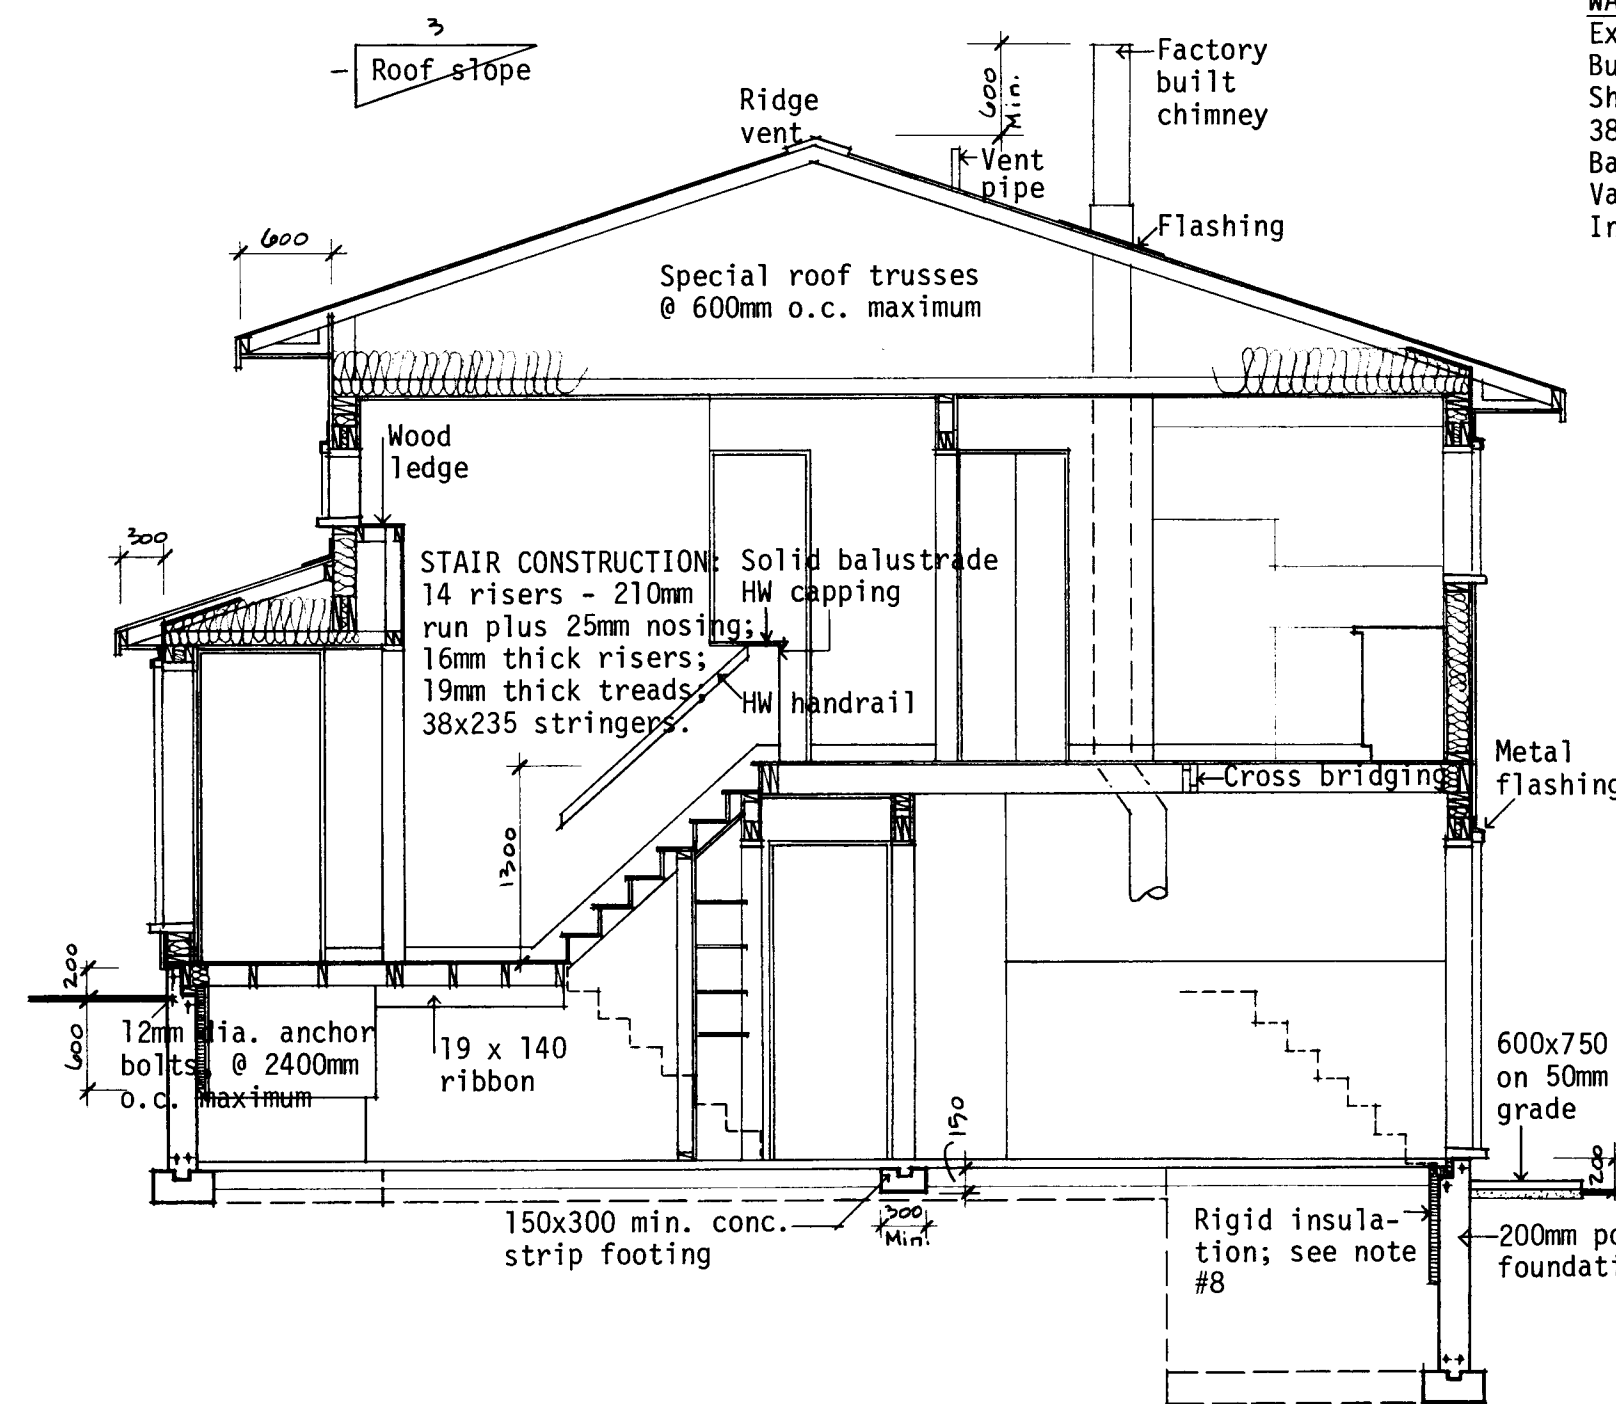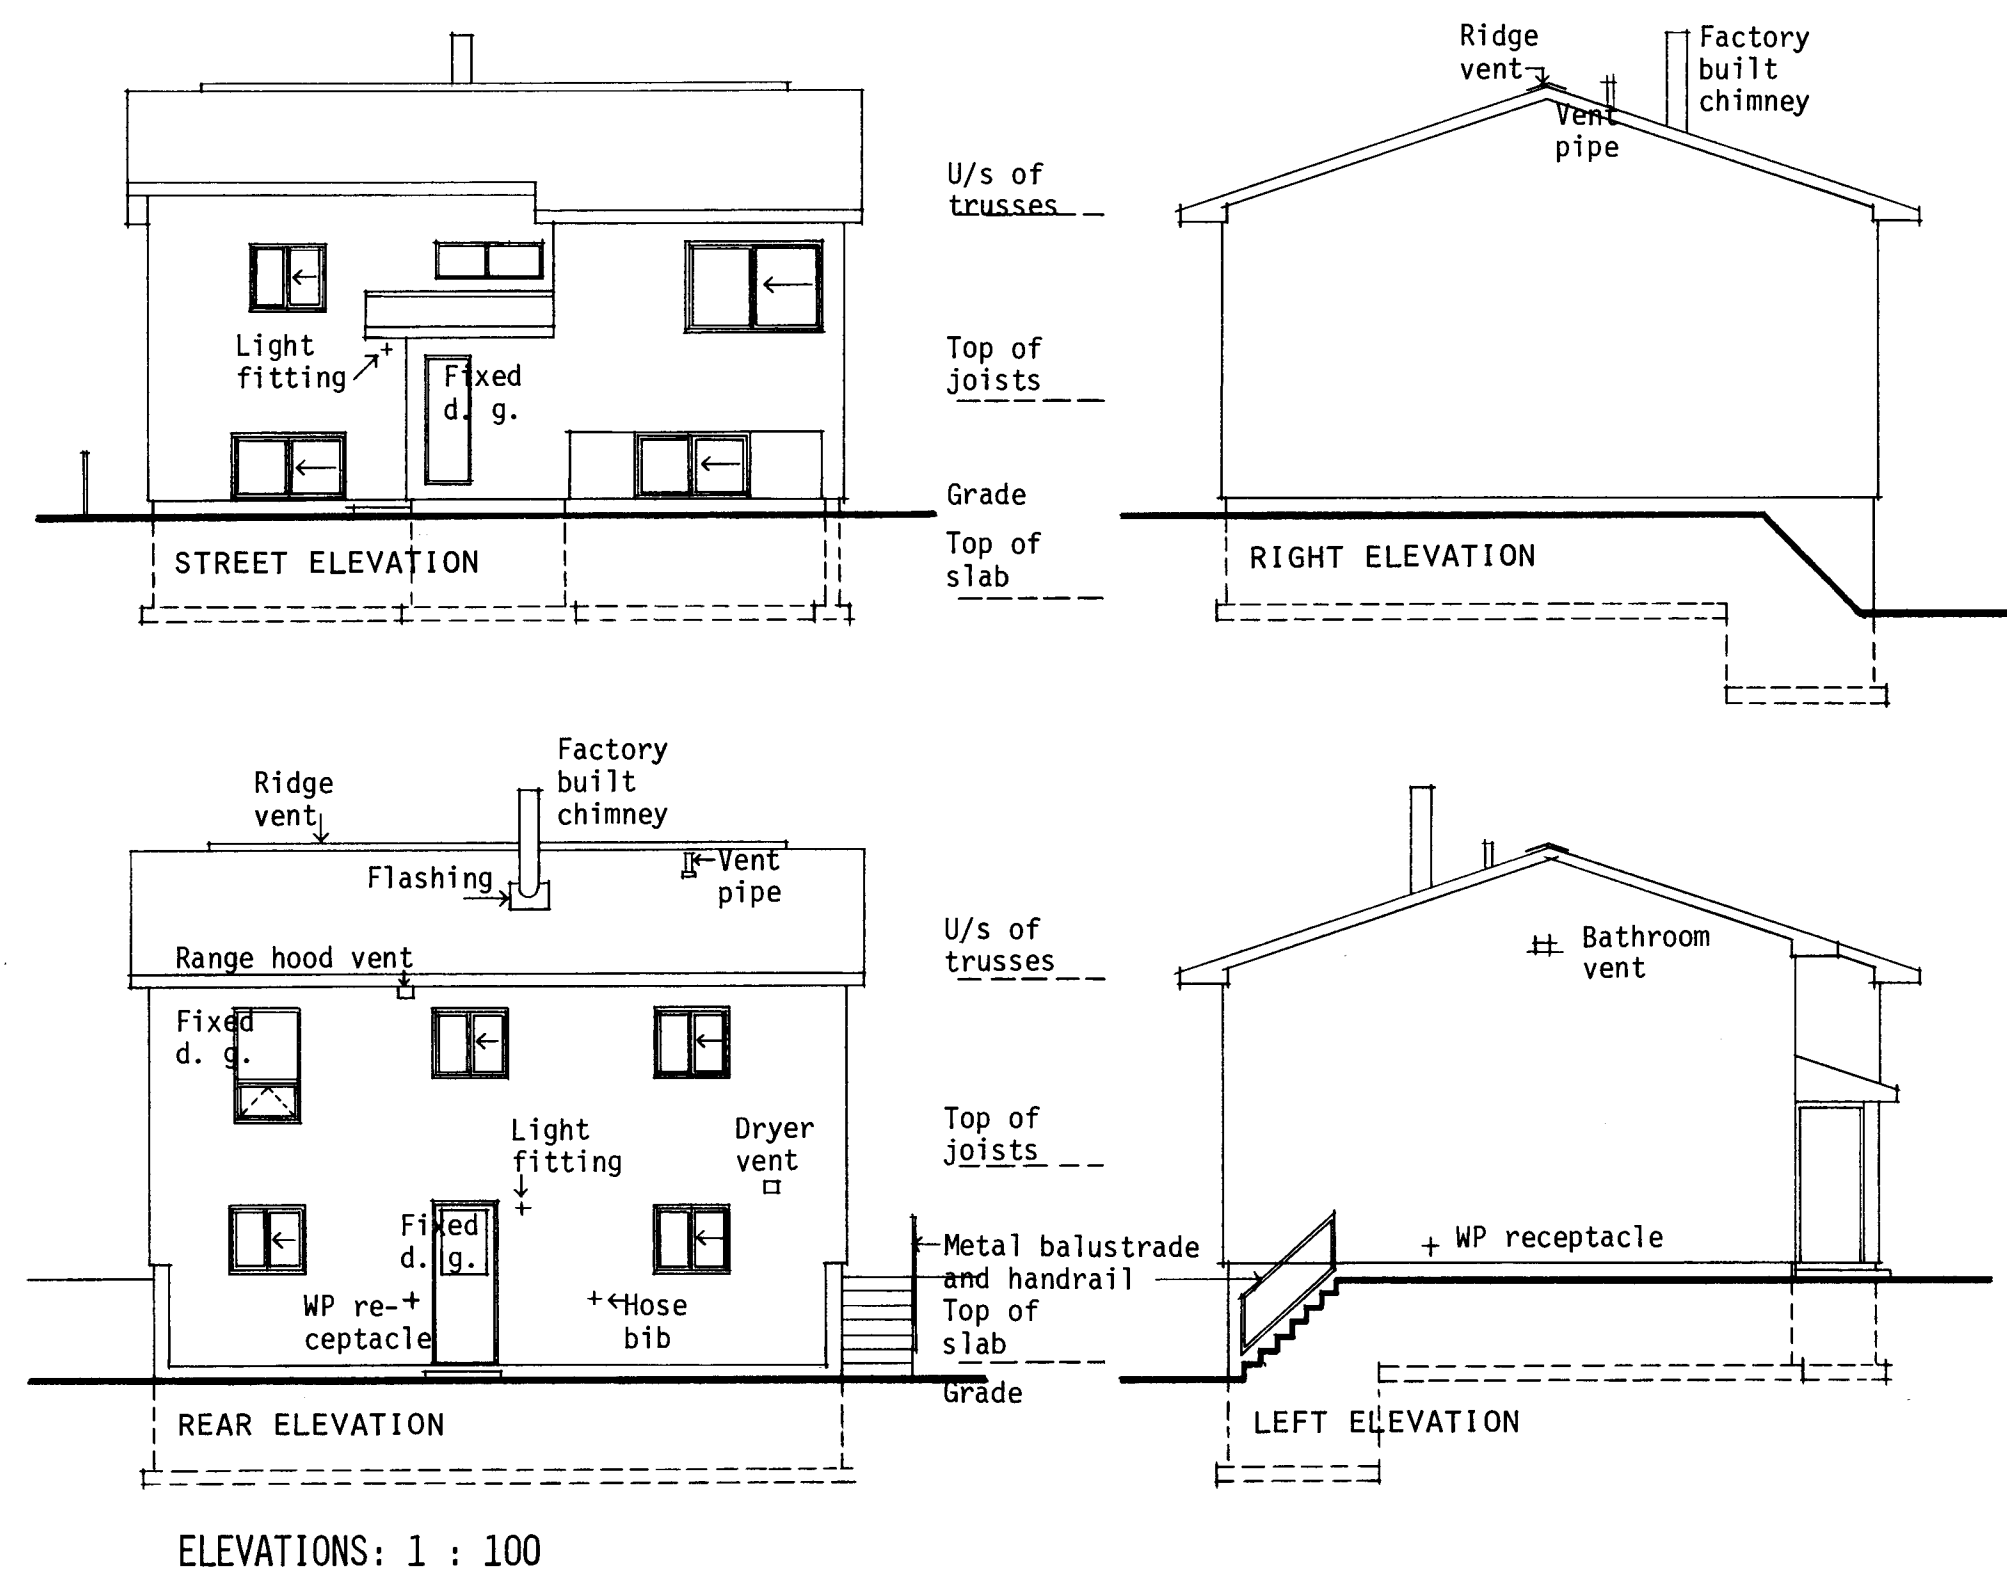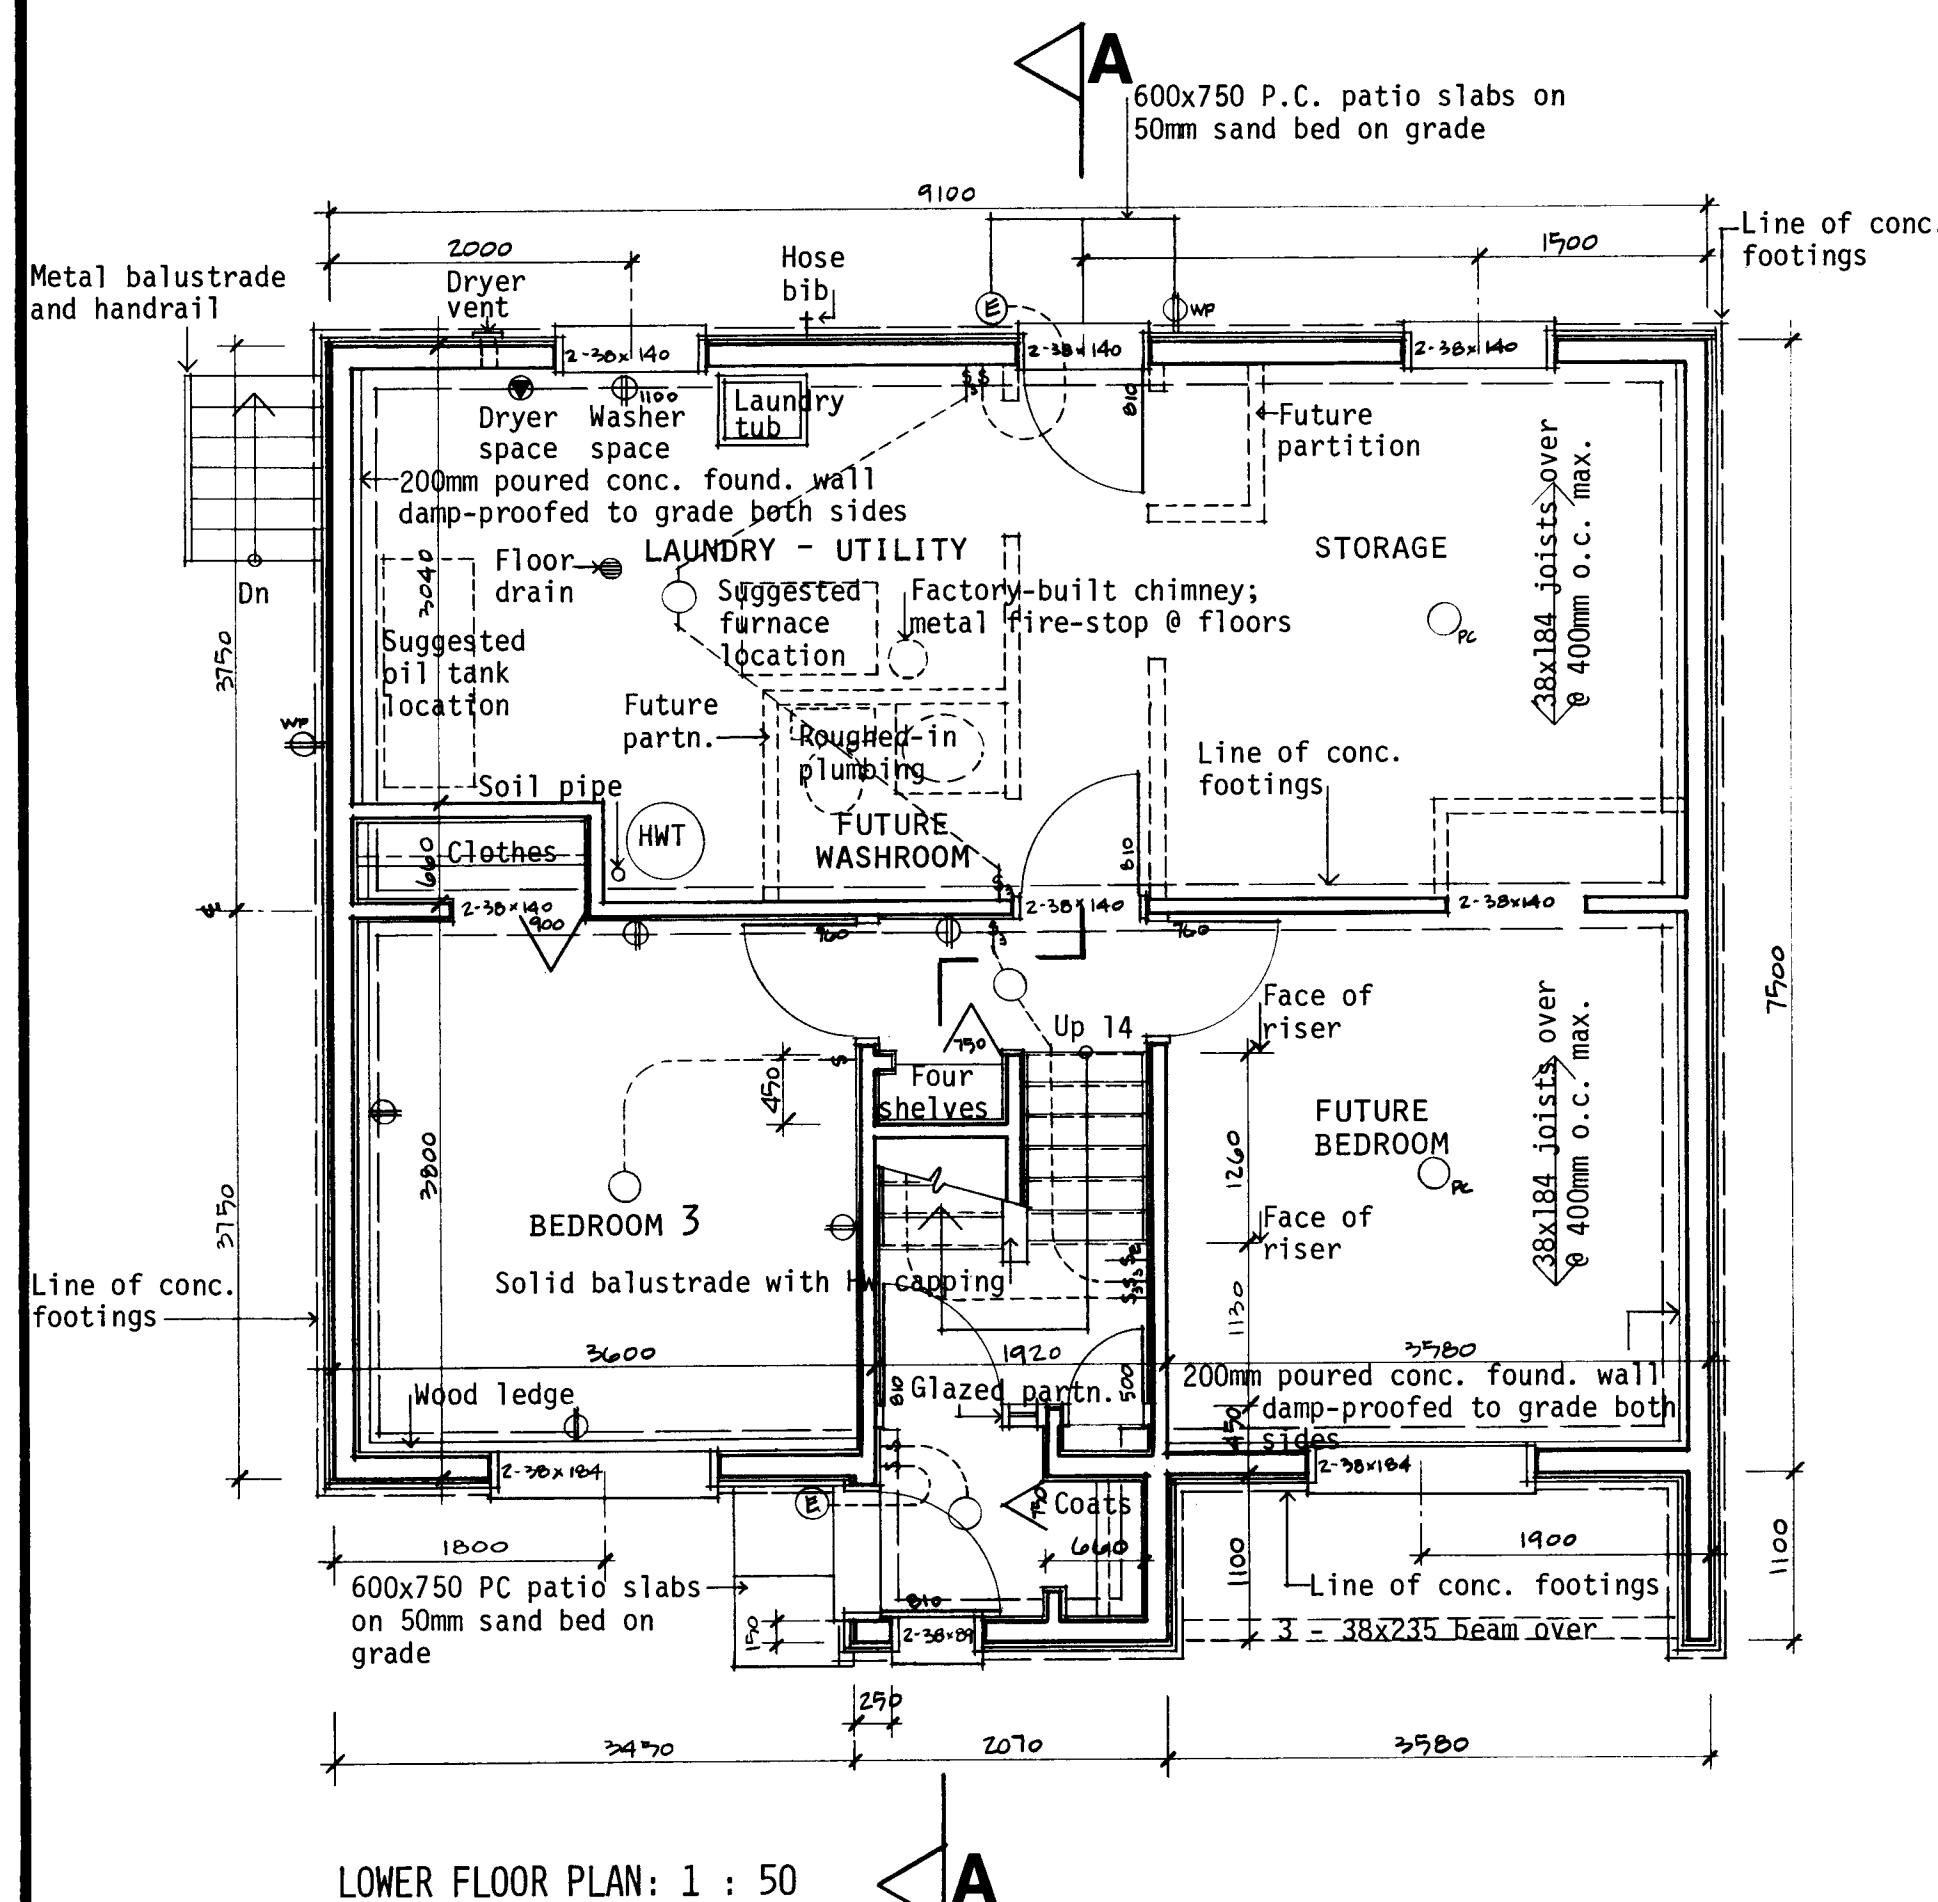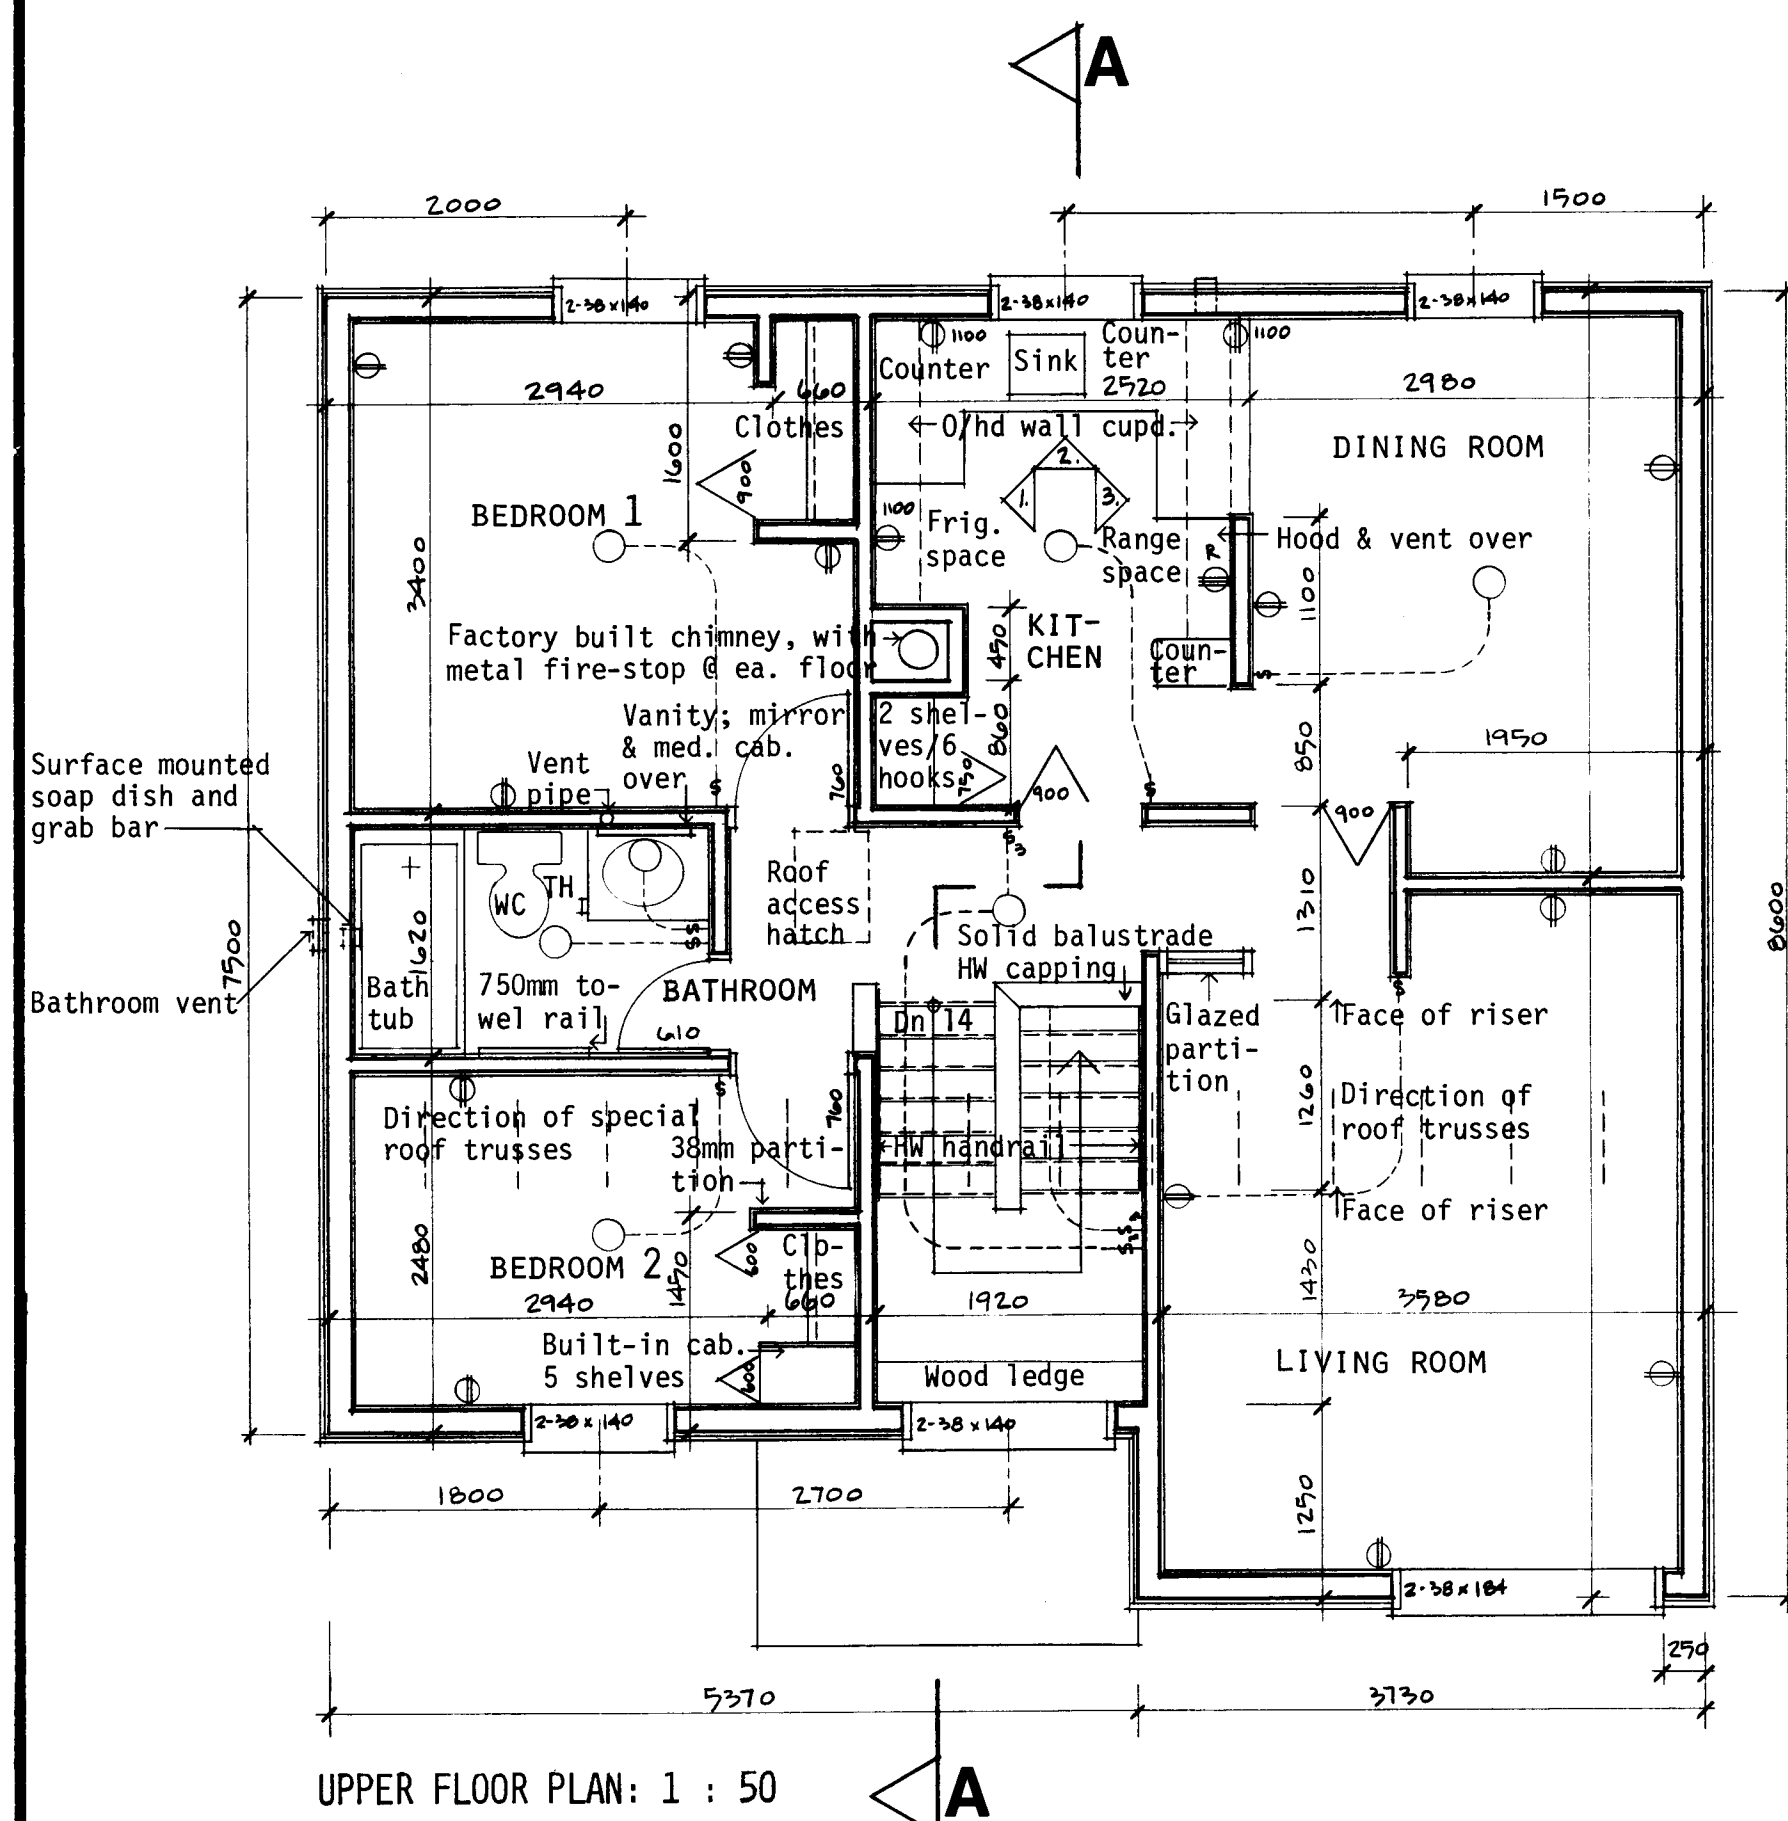


WALL CONSTRUCTION:
Exterior finish
Building paper
Sheathing
38x140 studs, @ 600mm o.c. max.
Batt insulation; see note #8
Vapour barrier
Interior finish

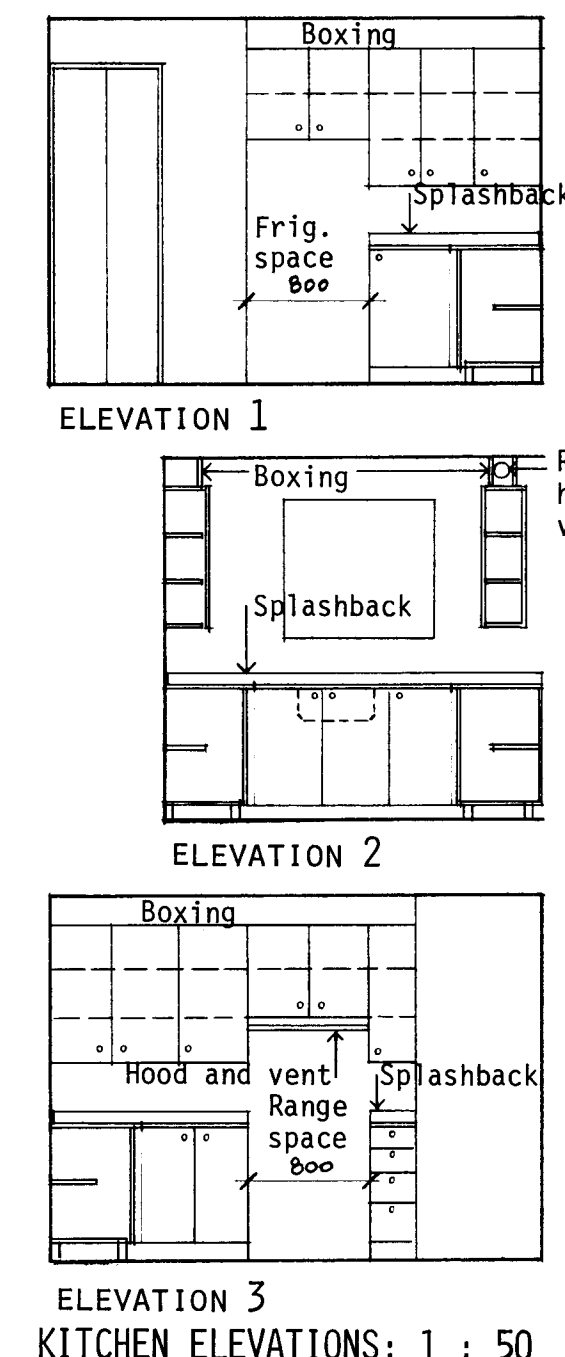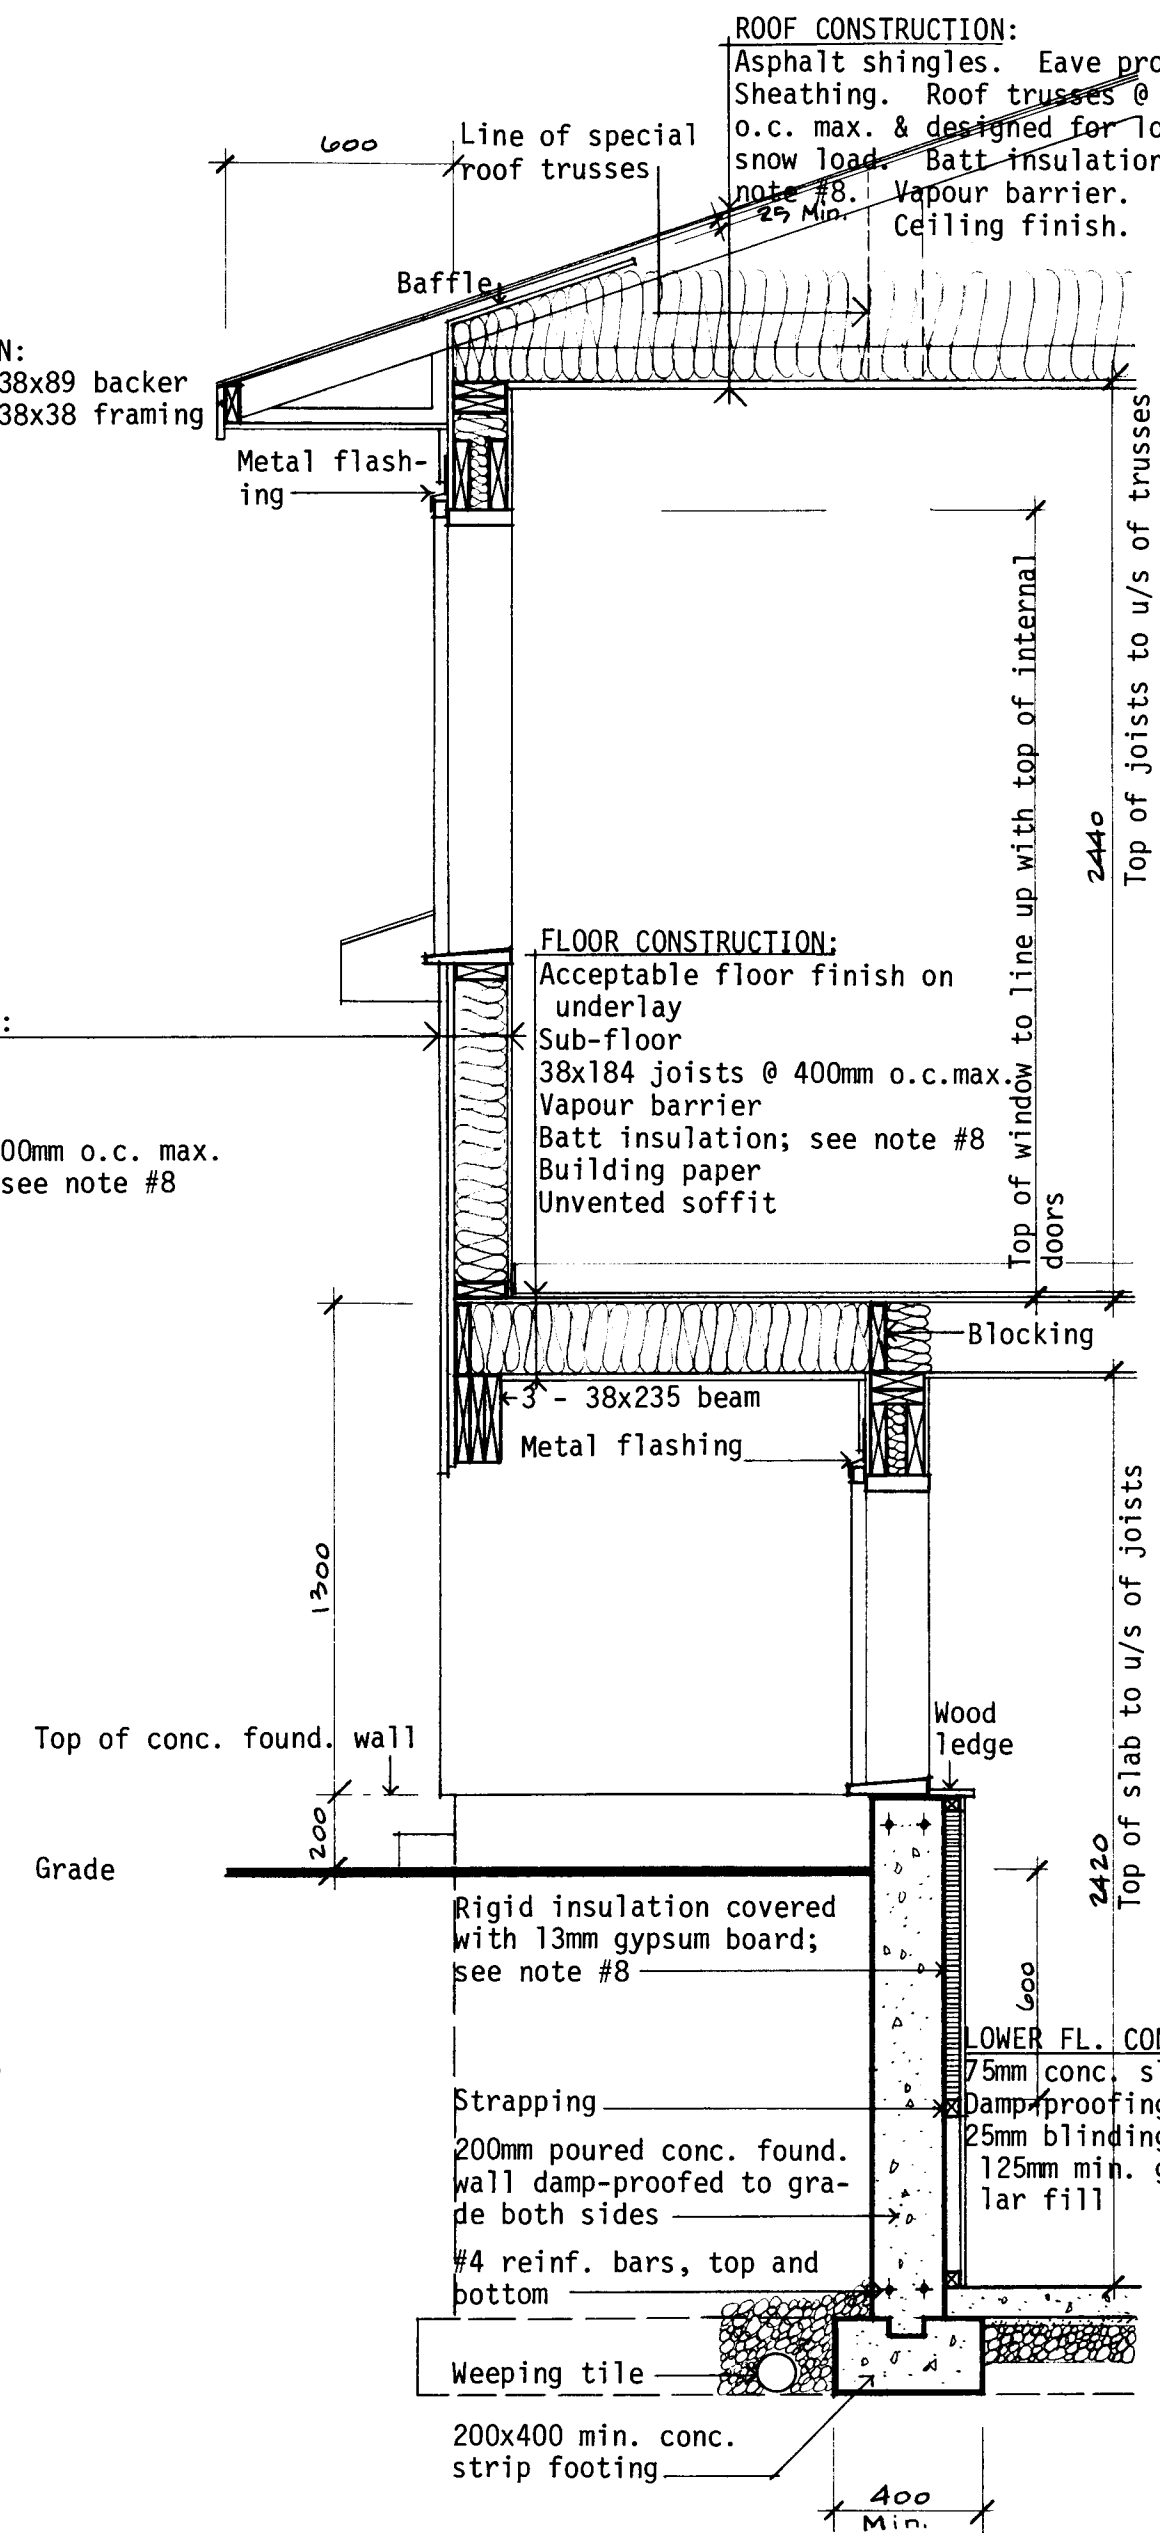


GENERAL NOTES

1. ALL FOOTINGS AND FOUNDATIONS SHALL REST ON UNDISTURBED SOIL OR ROCK. FOOTINGS AND FOUNDATIONS MAY HAVE TO BE INCREASED TO SUIT EXISTING LOCAL SOIL CONDITIONS.
2. DOUBLE JOISTS REQUIRED UNDER PARTITIONS RUNNING PARALLEL TO THE FLOOR JOISTS MAY BE BLOCKED APART 200 mm AT 1200 mm o.c. TO PERMIT THE PASSAGE OF HEATING DUCTS, ETC.
3. THE POSITION AND NUMBER OF ELECTRICAL OUTLETS MAY BE RELOCATED BUT MUST IN ALL CASES MEET THE MINIMUM REQUIREMENTS OF THE RESIDENTIAL STANDARDS AND COMPLY WITH LOCAL CODES.
4. PROVIDE A ROD AND AT LEAST ONE SHELF IN ALL COAT AND CLOTHES CLOSETS.
5. ALL FLOOR JOISTS ARE DESIGNED TO NO. 1 GRADE SPRUCE. ANY CHANGE OR SUBSTITUTION MUST BE APPROVED BY AUTHORITY HAVING JURISDICTION.
6. ALL CONSTRUCTION MUST COMPLY WITH THE RESIDENTIAL STANDARDS CURRENT AT THE TIME OF CONSTRUCTION AND ANY APPLICABLE LOCAL CODES.
7. THIS DRAWING IS INTENDED AS A GUIDE ONLY. THE FINAL CHOICE AND USE OF MATERIALS, AND METHODS AND DETAILS OF CONSTRUCTION, IS THE RESPONSIBILITY OF THE USER.
8. THE TOTAL INSULATION VALUE MUST COMPLY WITH THE "MEASURES FOR ENERGY CONSERVATION IN NEW BUILDINGS 1978 NRCC PUBLICATION NO. 16574" ISSUED BY THE ASSOCIATE COMMITTEE ON THE NATIONAL BUILDING CODE. FOR ASSISTANCE IN INTERPRETING THE INSULATION REQUIREMENTS FOR A PARTICULAR LOCATION CONTACT THE LOCAL CMHC OFFICE.
9. WINDOW SIZES MUST COMPLY WITH CURRENT CMHC MINIMUM REQUIREMENTS OF THE RESIDENTIAL STANDARDS 1980. IT SHOULD BE NOTED THE SIZE AND LOCATION OF WINDOWS CAN PERMIT ADJUSTMENTS TO THE INSULATION REQUIREMENTS CONTAINED IN THE "MEASURES FOR ENERGY CONSERVATION IN NEW BUILDINGS 1978".


N.B. ALL DIMENSIONS ARE GIVEN IN MILLIMETRES UNLESS OTHERWISE NOTED.

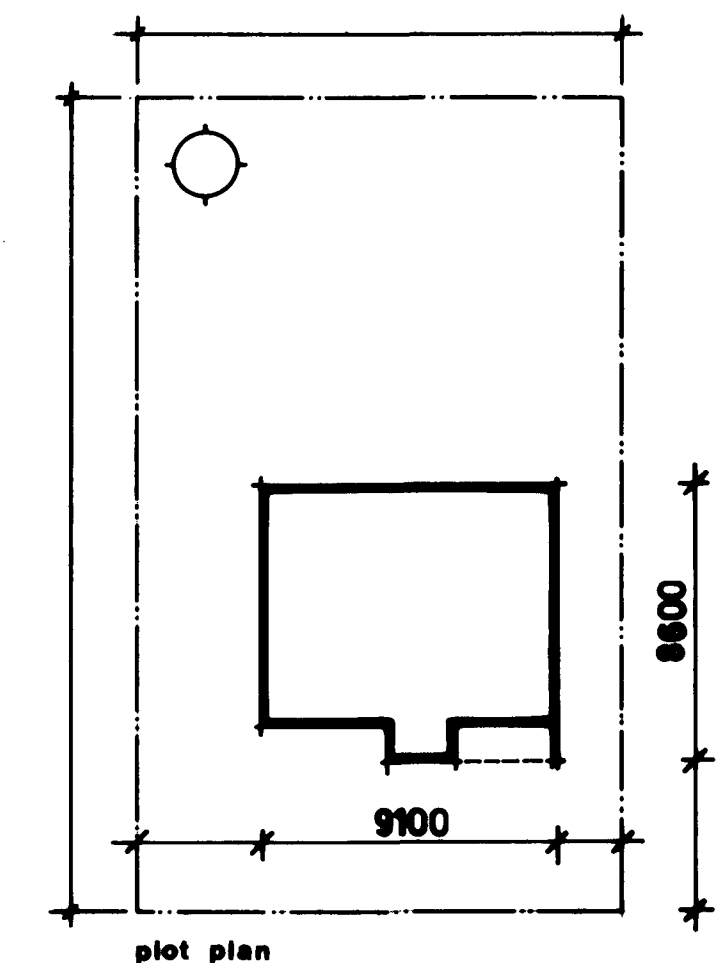


CMHC SCHL			
Central Mortgage and Housing Corporation Société centrale d'hypothèques et de logement			
designer		C.M.H.C.	
design no.		L13M	
scale		AS NOTED	
date		JANUARY 1978	
drawing no.		ONE OF ONE	

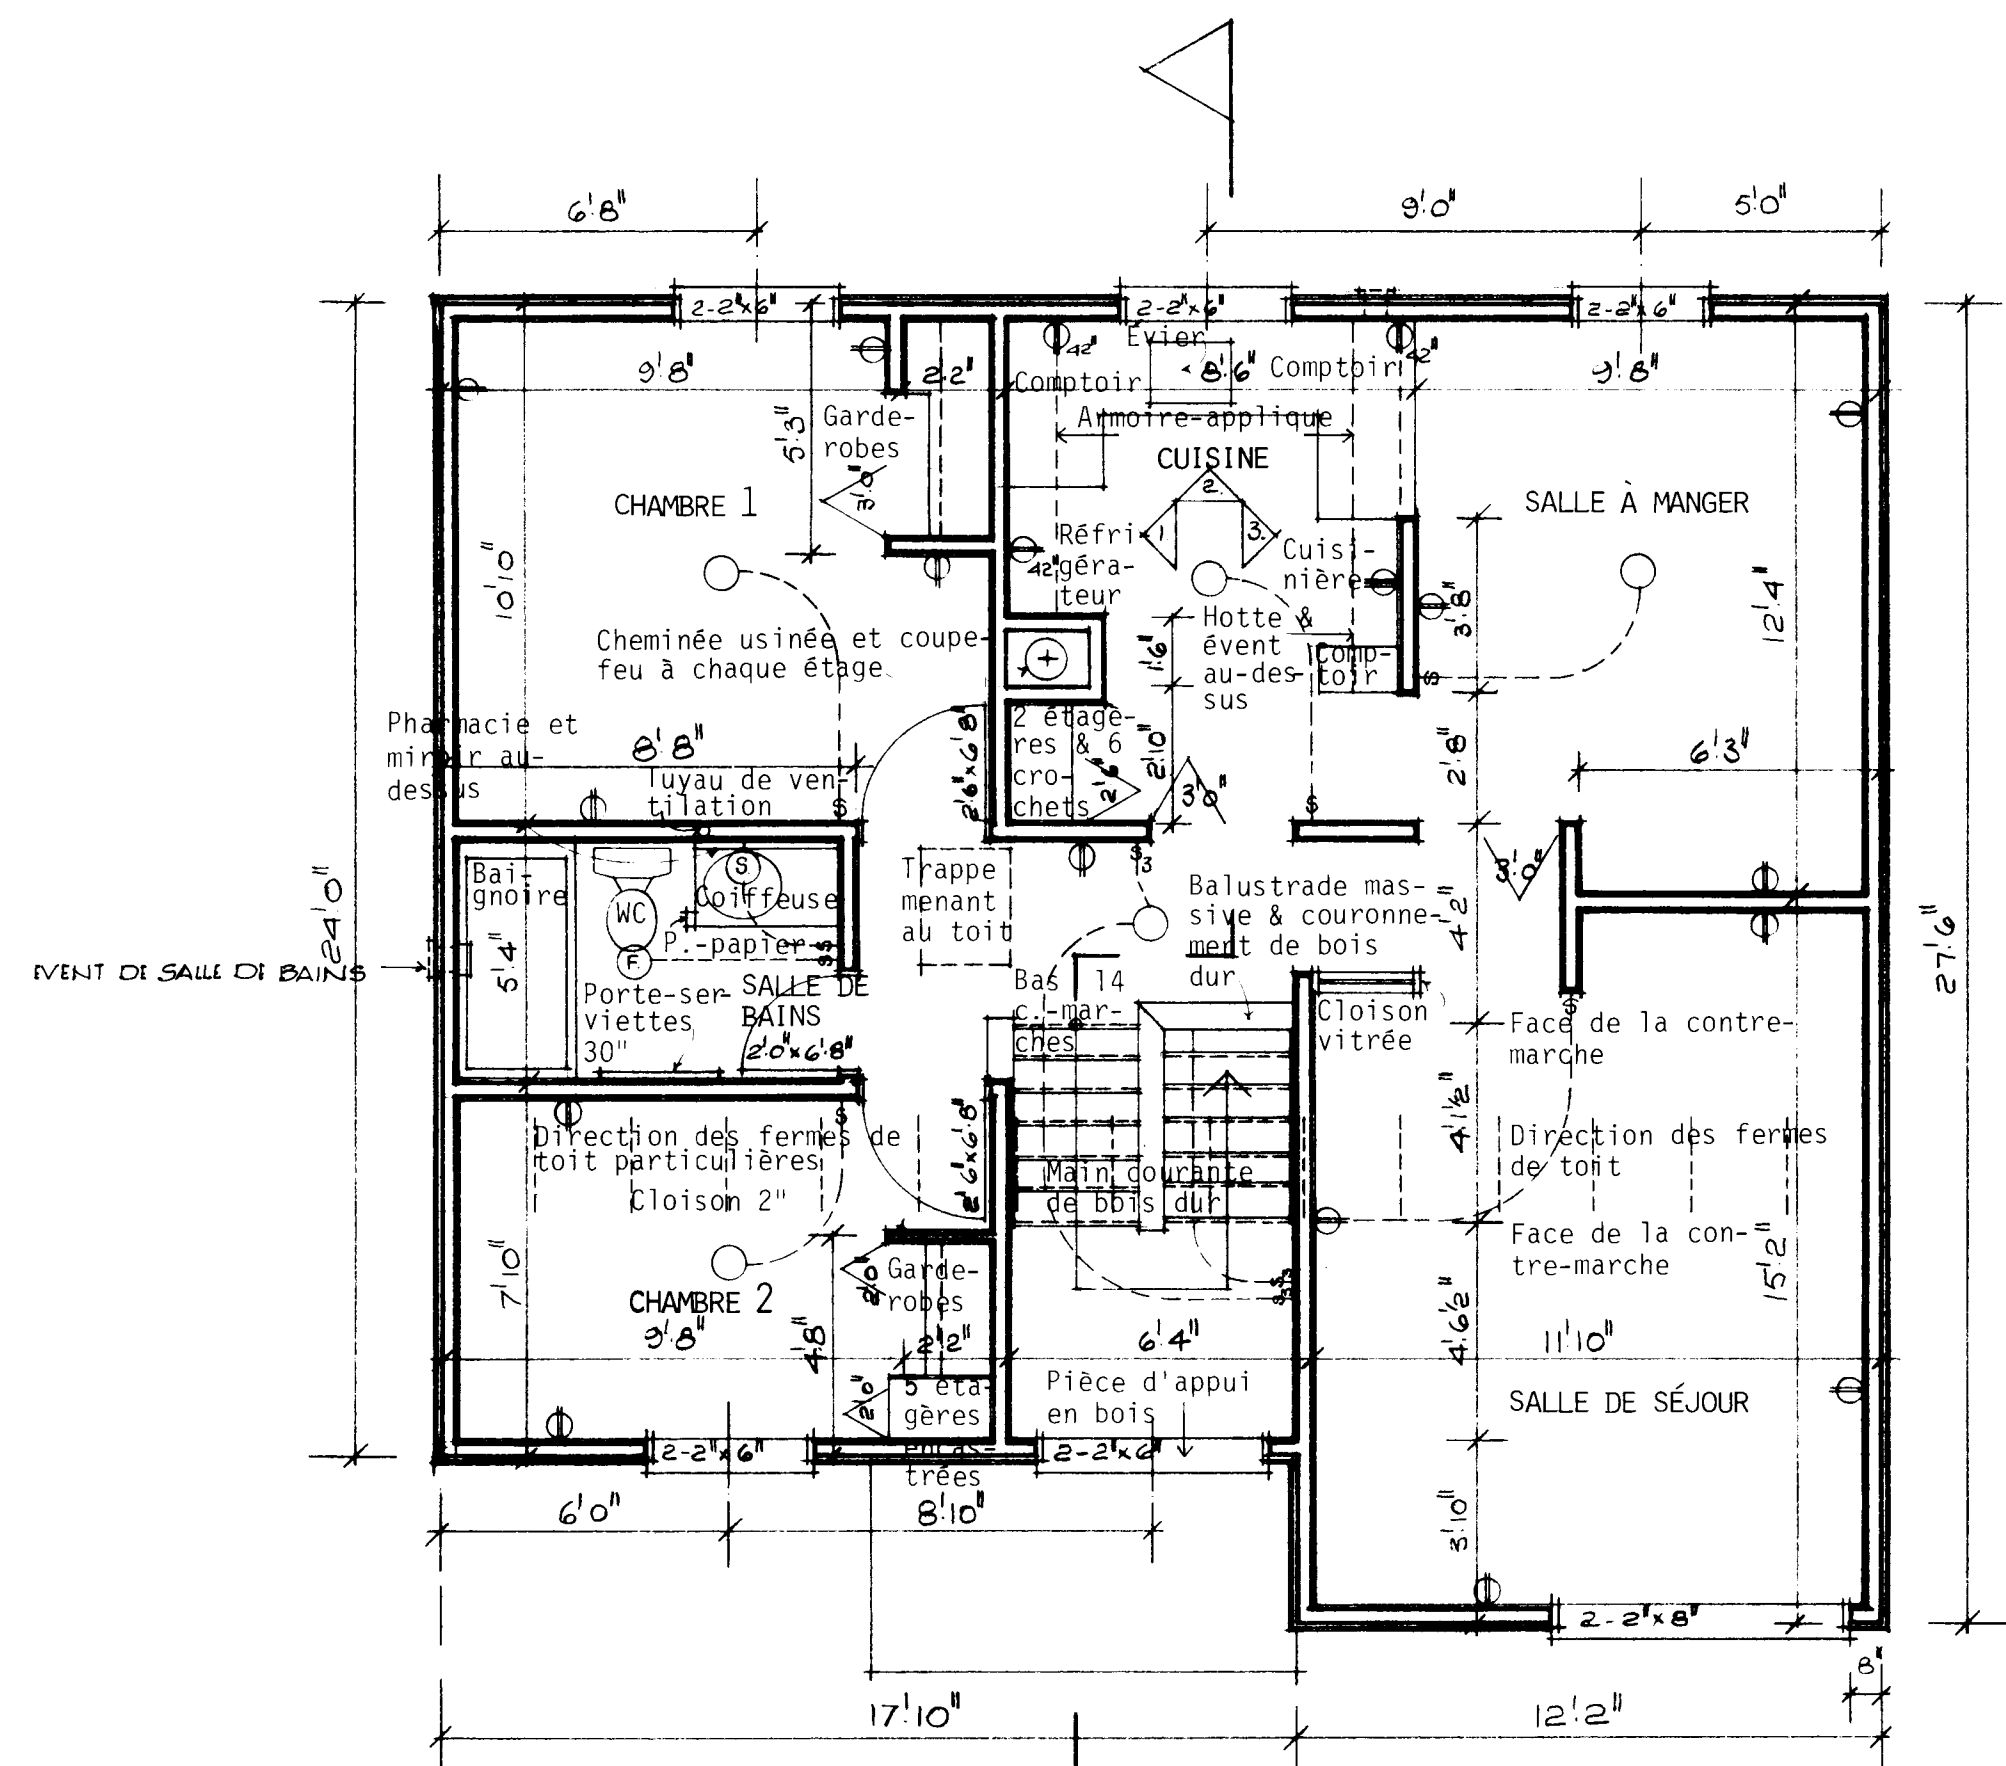


PLAN DE L'ÉTAGE SUPÉRIEUR: 1/4" = 1'-0"

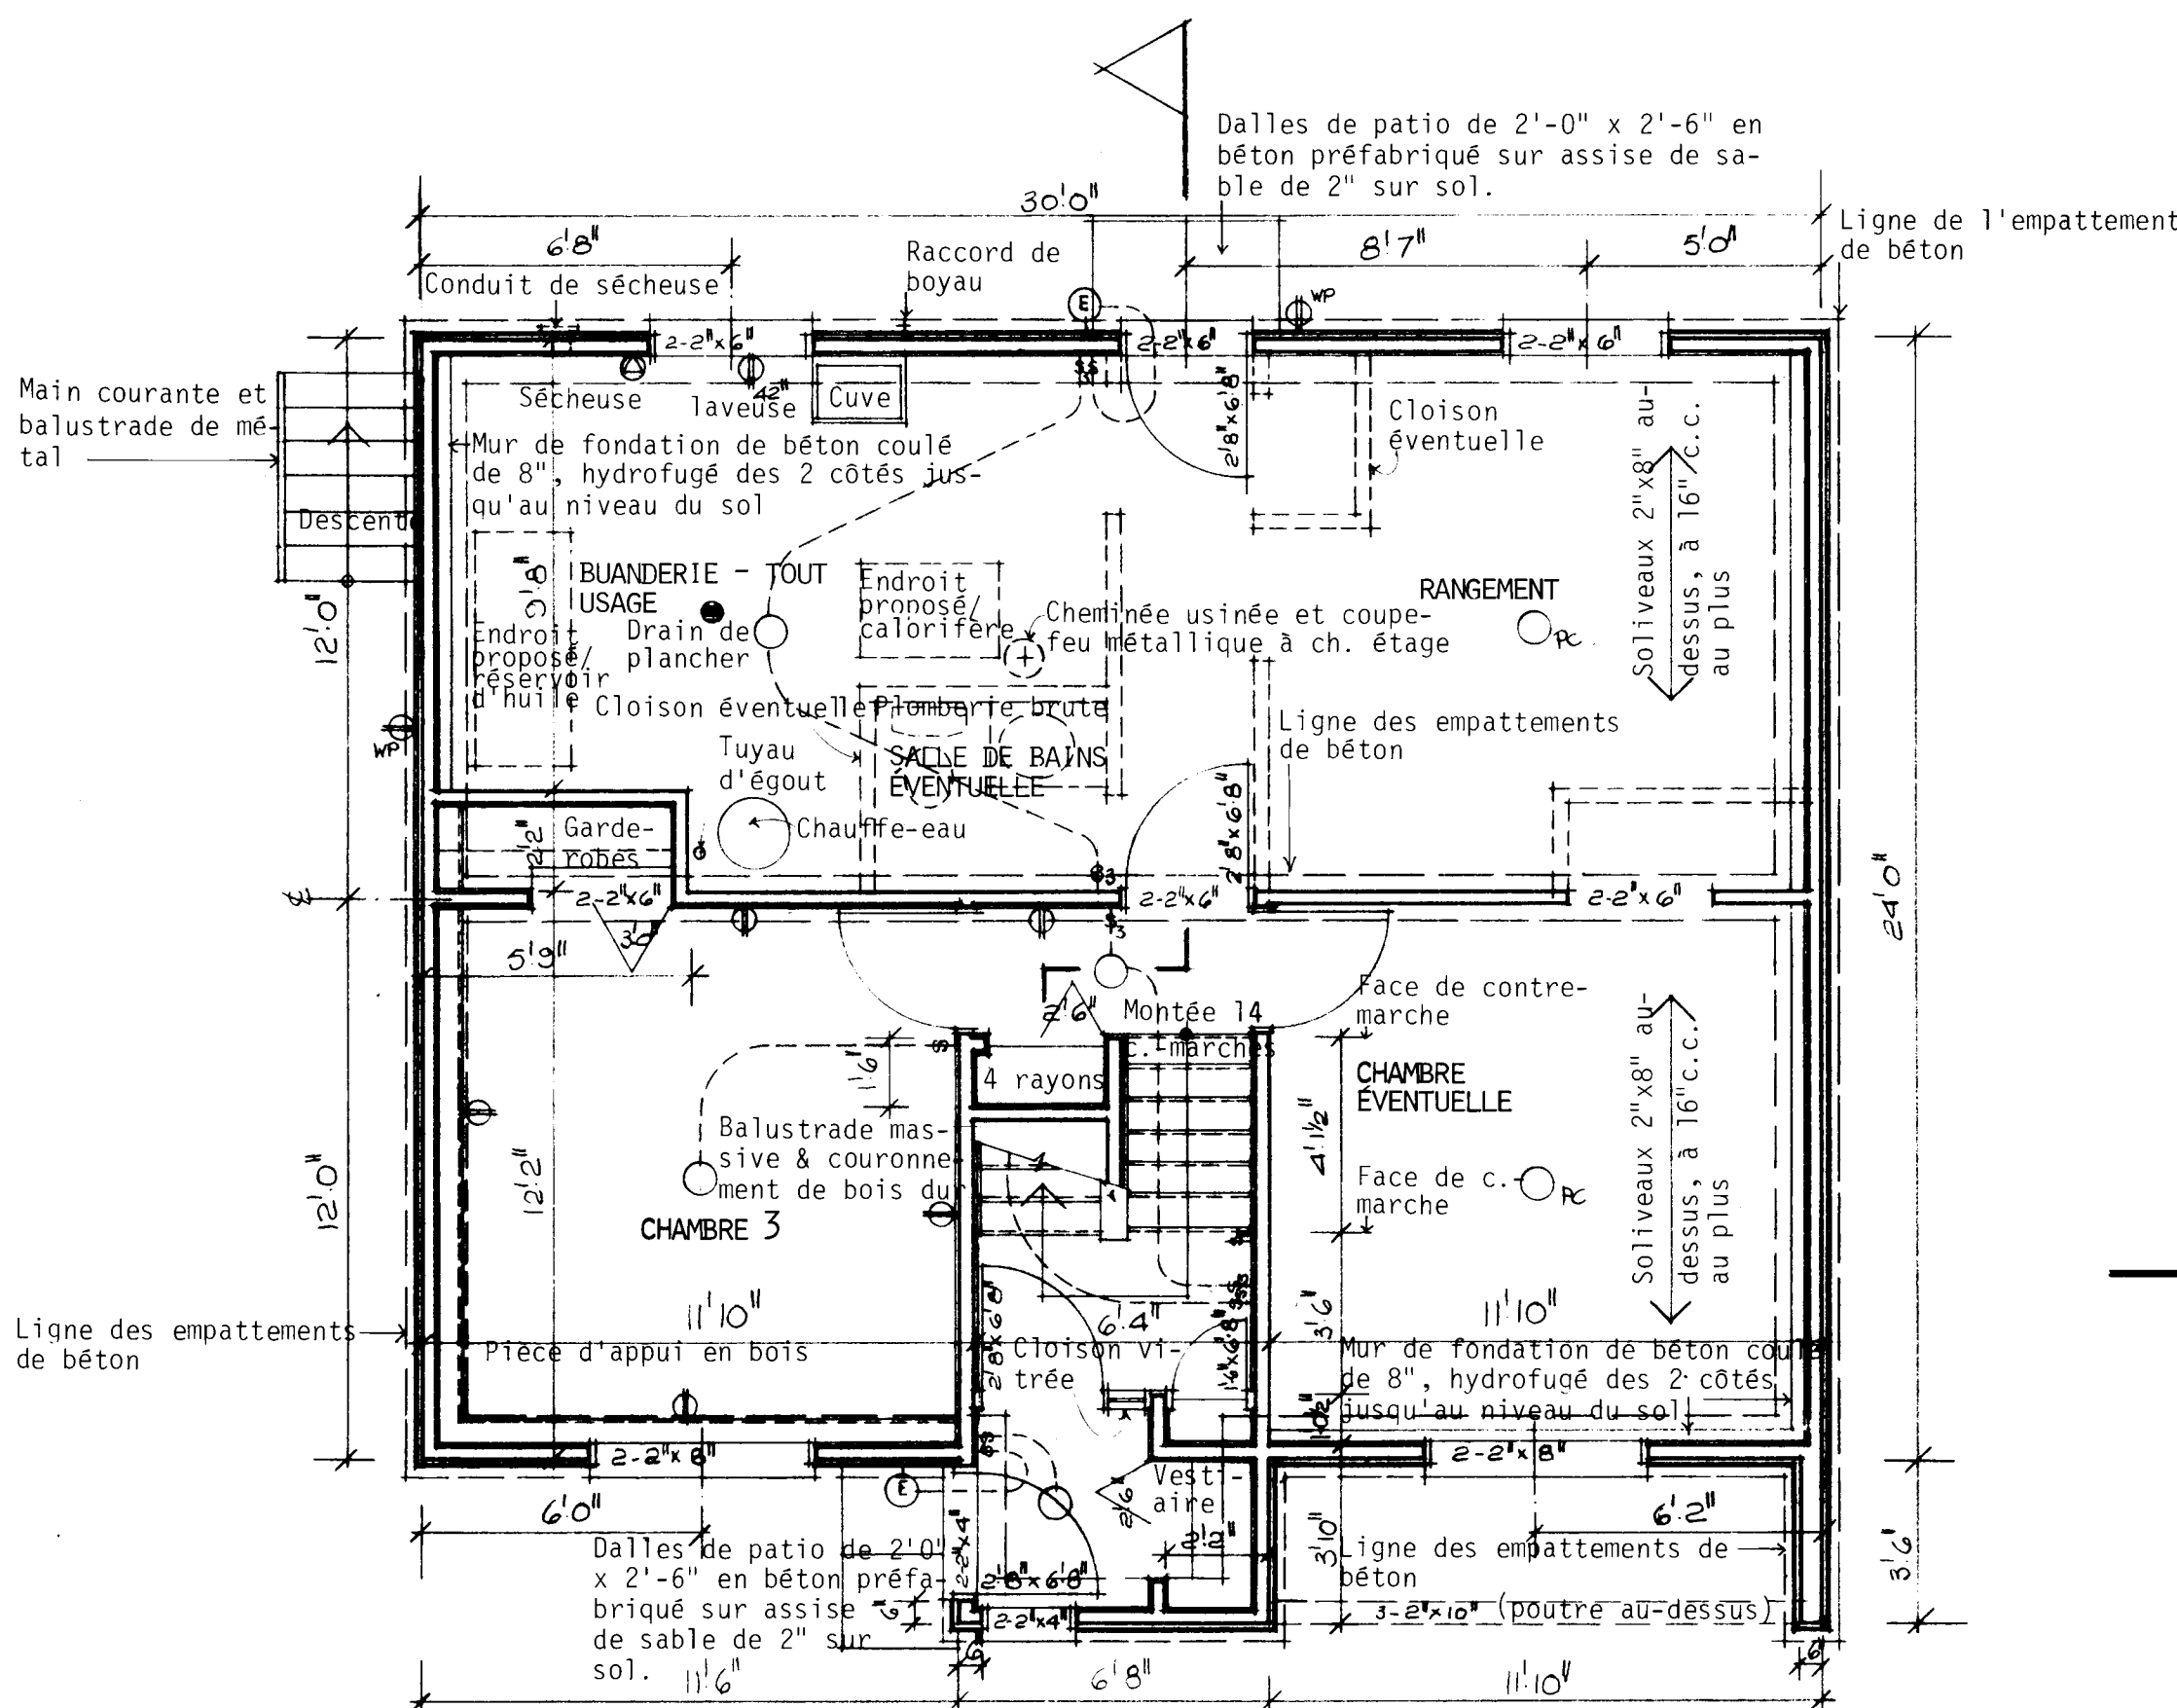


PLAN DE L'ÉTAGE INFÉRIEUR: 1/4" = 1'-0"

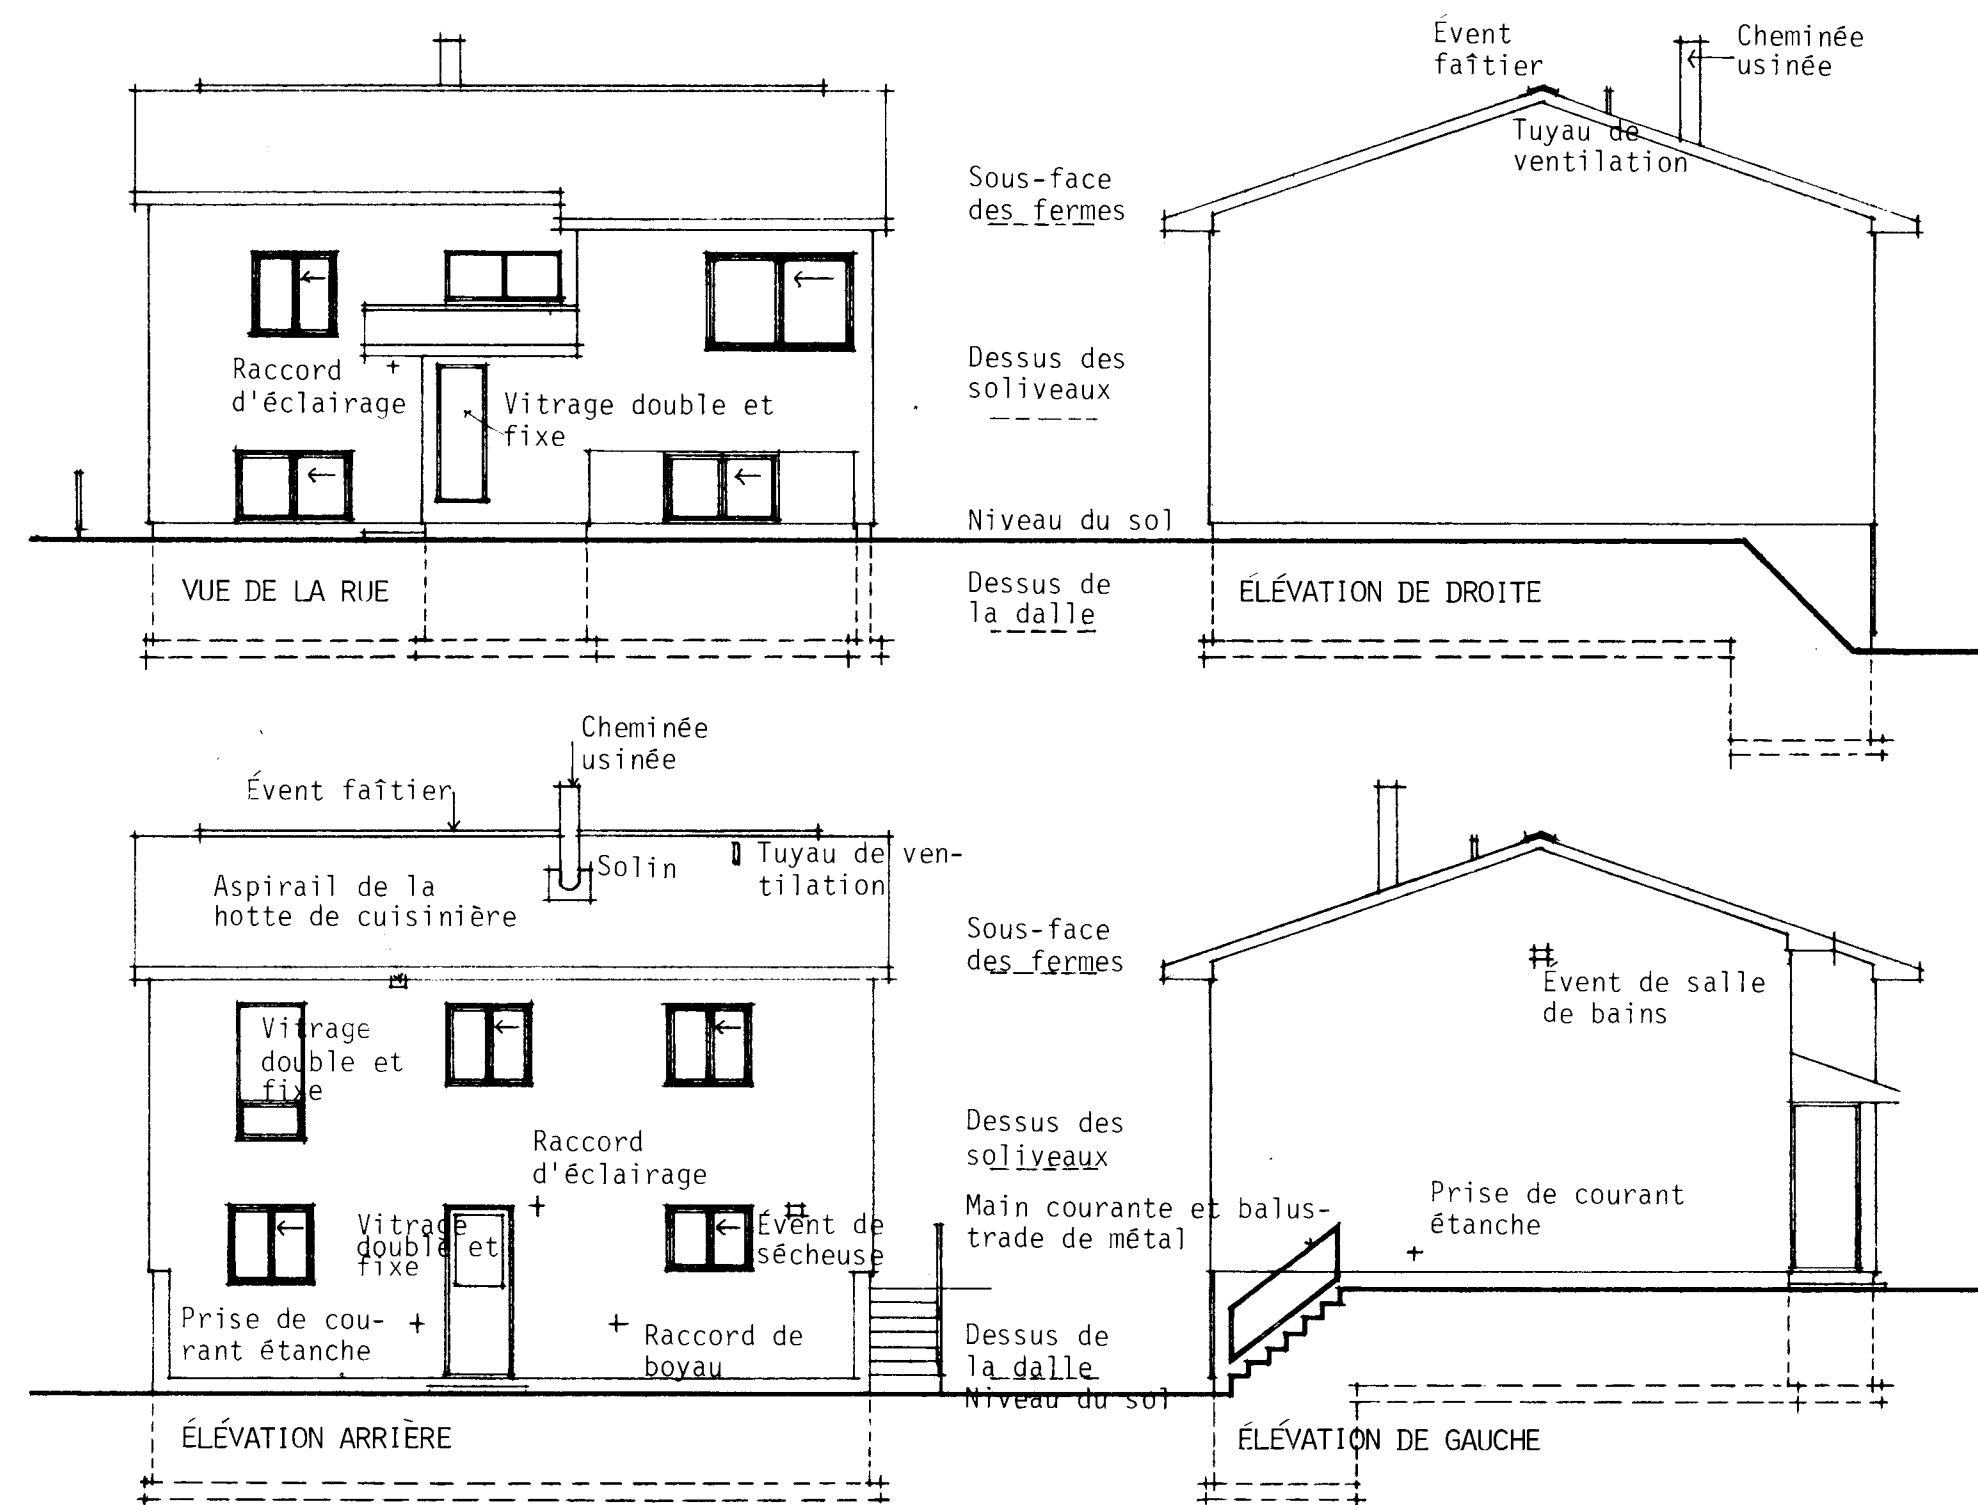


ÉLEVATIONS: 1/8" = 1'-0"

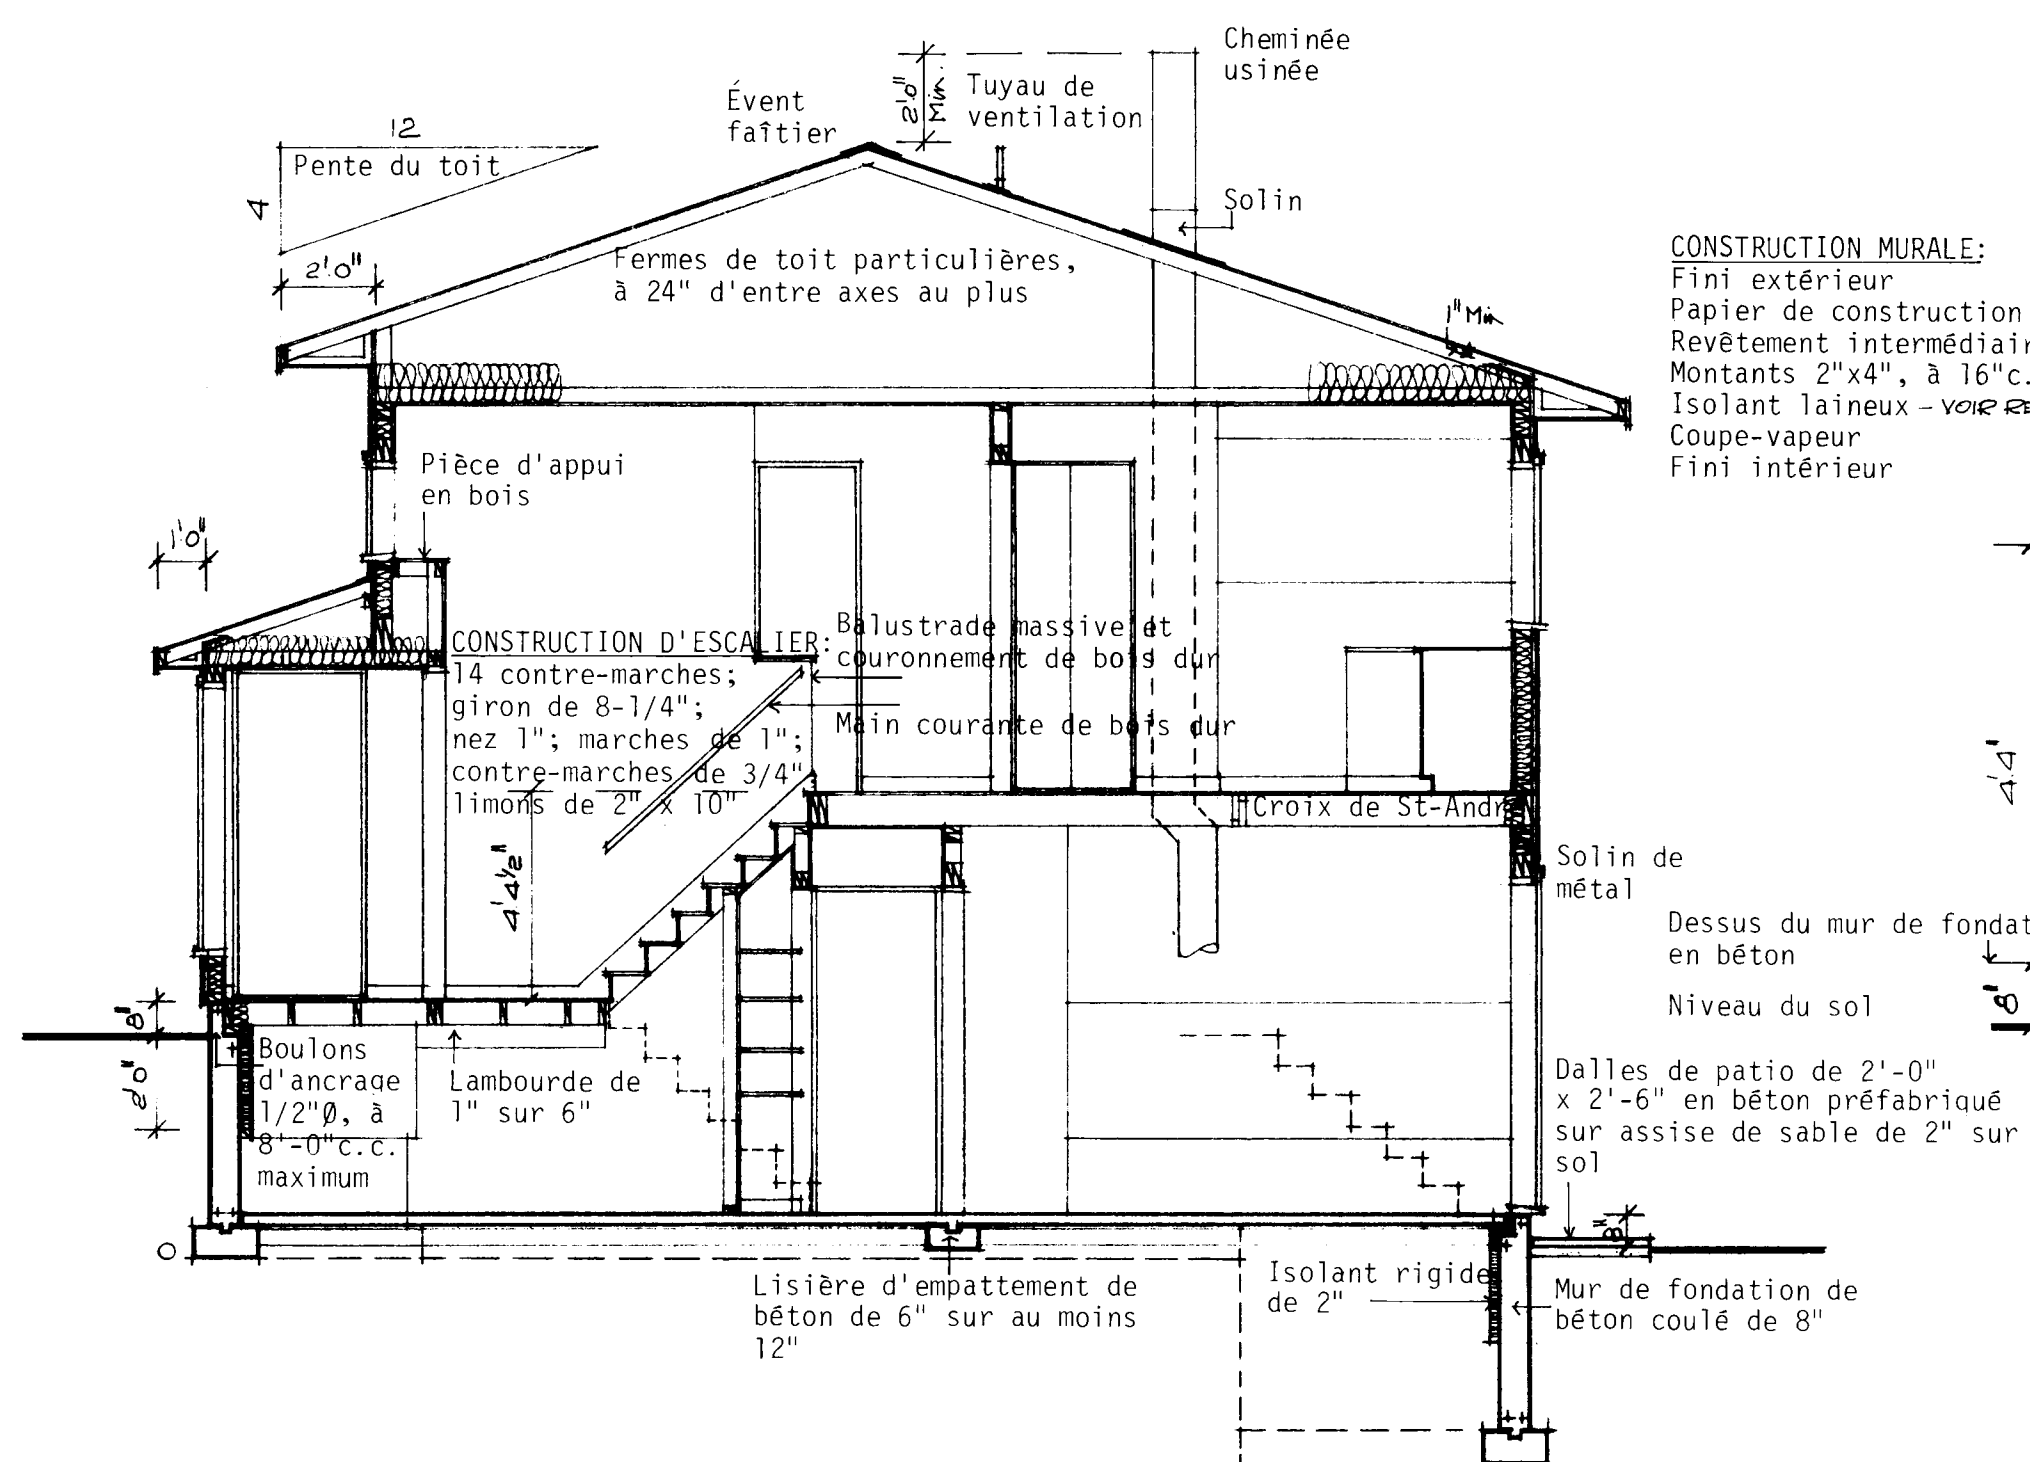


COUPE TRANSVERSALE TYPIQUE A - A: 1/4" = 1'-0"

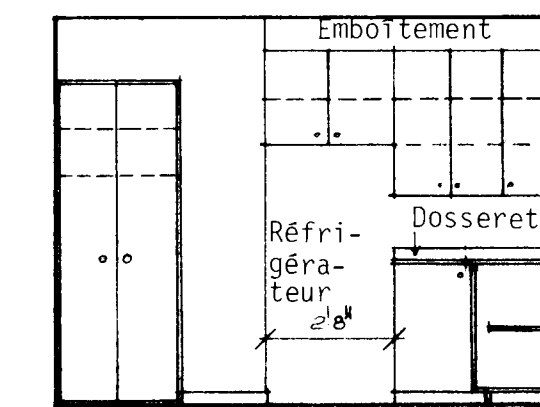

ÉLEVATION 1

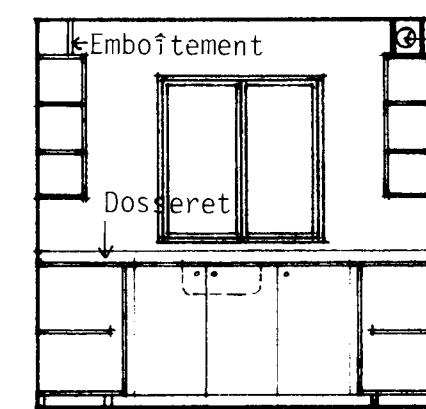


ÉLEVATION 2

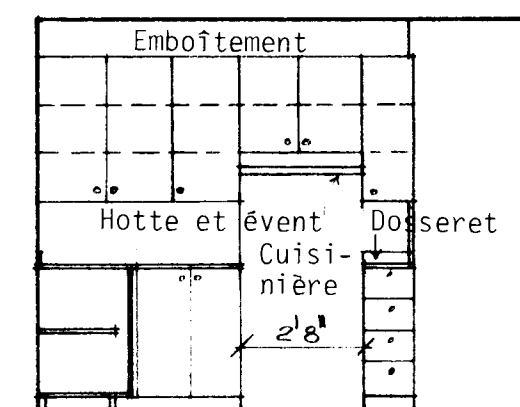

ÉLEVATION 3


ÉLEVATIONS DE LA CUISINE: 1/4" = 1'-0"

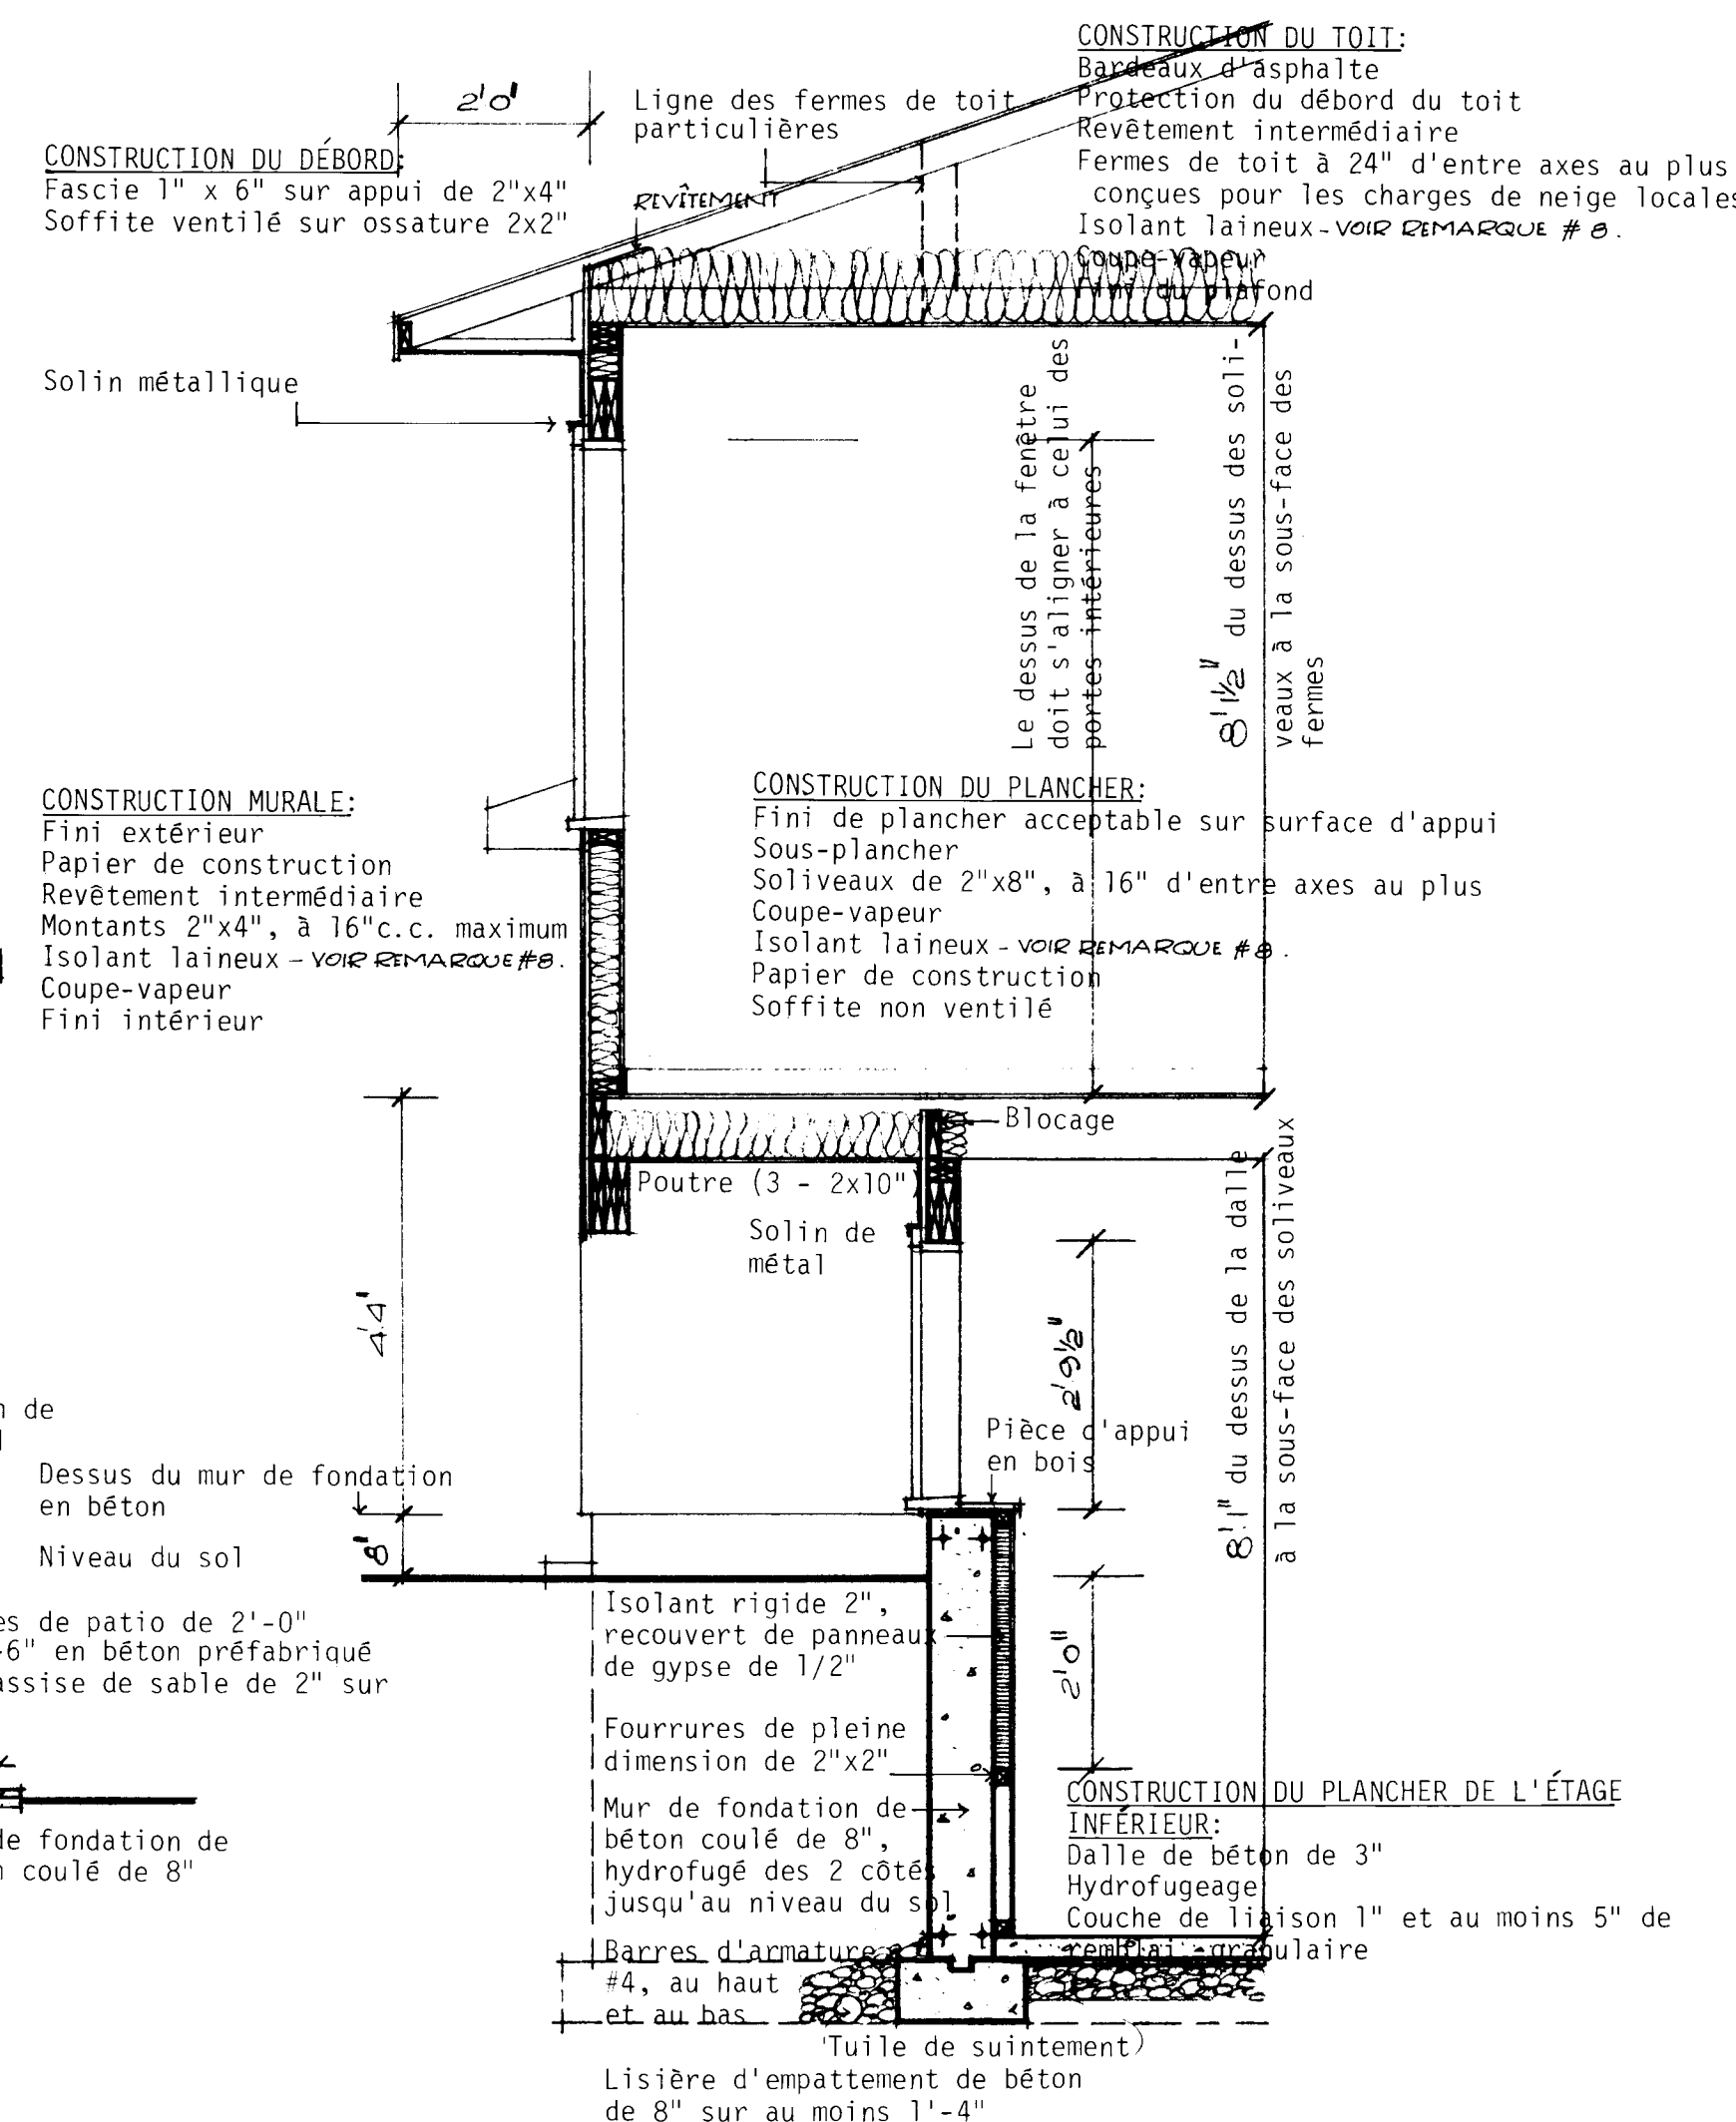

DÉTAILS D'UN MUR: 1/2" = 1'-0"

REMARQUES GÉNÉRALES


1. TOUTES LES RIGOLES ET LA FONDATION DOIVENT ÊTRE PORTÉES JUSQU'À UN APPUI SOLIDE. IL PEUT ÊTRE NÉCESSAIRE D'AUGMENTER LES DIMENSIONS DES RIGOLES ET DE LA FONDATION POUR RÉPONDRE AUX CONDITIONS LOCALES DU SOL.
2. LES SOLIVES DOIVENT ÊTRE JUMELÉES SOUS TOUTES LES CLOISONS QUI LEUR SONT PARALLÈLES. CES SOLIVES JUMELÉES PEUVENT ÊTRE ÉCARTÉES DE 8" PAR DES BLOCS À TOUTS LES 4'-0" C.C. POUR PERMETTRE LE PASSAGE DES CONDUITS DE CHAUFFAGE.
3. L'EMPLACEMENT ET LE NOMBRE DES SORTIES ÉLECTRIQUES PEUVENT ÊTRE VARIÉS MAIS DANS TOUTS LES CAS ILS DOIVENT RÉPONDRE AUX EXIGENCES MINIMALES DES NORMES DE MAISON ET ÊTRE CONFORMES AUX CODES LOCAUX.
4. IL FAUT PRÉVOIR AU MOINS UNE TABLETTE ET UNE BARRE À CINTRES DANS TOUTS LES VESTIAIRES ET LES GARDE-ROBES.
5. TOUTS LES SOLIVES DE PLANCHER SONT CALCULÉS D'APRÈS LES ÉPINETTES DE CATÉGORIE NO 1. TOUTS LES CHANGEMENTS OU SUBSTITUTIONS DOIVENT ÊTRE APPROUVÉS PAR UNE AUTORITÉ COMPÉTENTE.
6. LA CONSTRUCTION DOIT ÊTRE CONFORME AUX NORMES RÉSIDENTIELLES ET À TOUT CODE LOCAL APPLICABLE.
7. CETTE ÉPURE EST DESTINÉE À SERVIR DE GUIDE SEULEMENT. IL INCOMBE À L'USAGER DE DÉCIDER EN DÉFINITIVE DU CROIX FINAL AINSI QUE DES MÉTHODES ET DES DÉTAILS DE CONSTRUCTION, DE MÊME QUE DES MATÉRIEAUX.
8. CONFORMÉMENT À LA LOCATION, TOUTES LES VALEURS 'R' DOIVENT CONCORDEUR AUX NORMES ACTUELLES DE LA SCHL.
9. DIMENSIONS DES FINITURES DOIVENT CONFORMER AUX NORMES ACTUELLES DE LA SCHL.

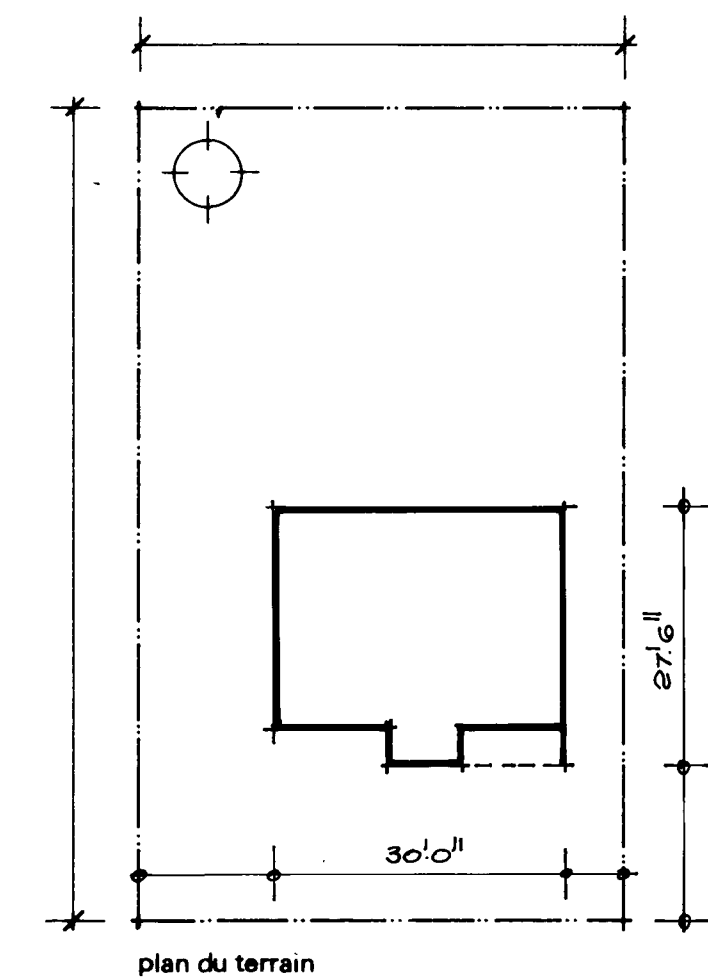


77/16	R. P. Bowen			
date	normes inh. vérifié par	date	revisions	par




concepteur	
S.C.H.L.	
dessin no.	1.13
échelle	SELON LES INDICATIONS
date	AVRIL 1977
feuille no.	UN DE UN

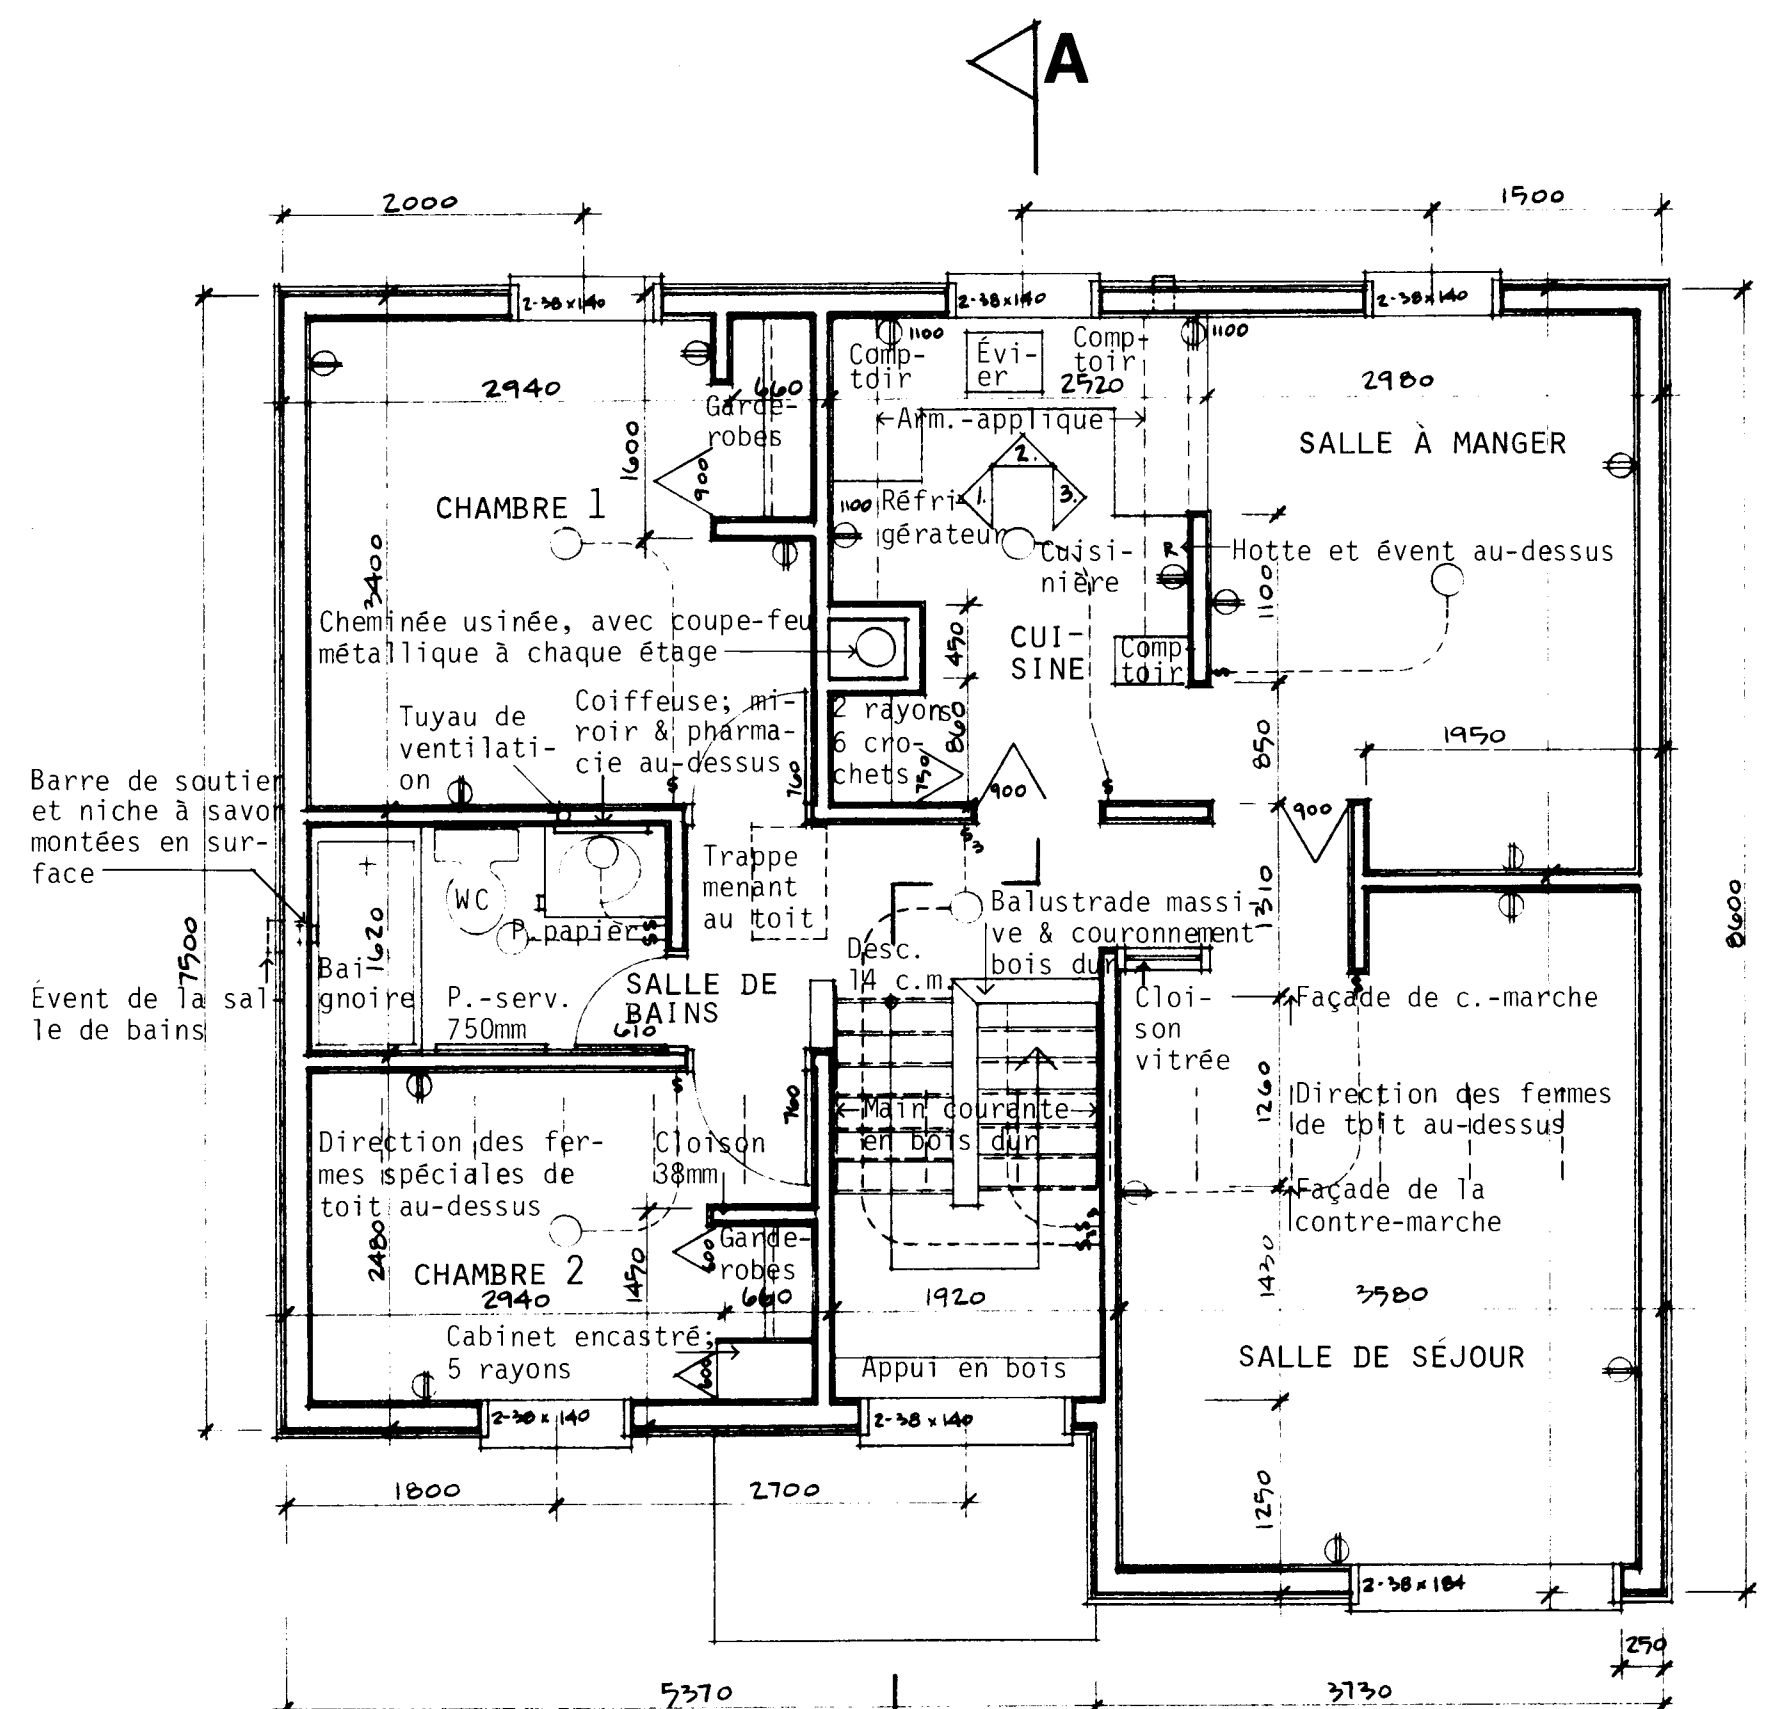


PLAN DE L'ÉTAGE SUPÉRIEUR: A1 : 50

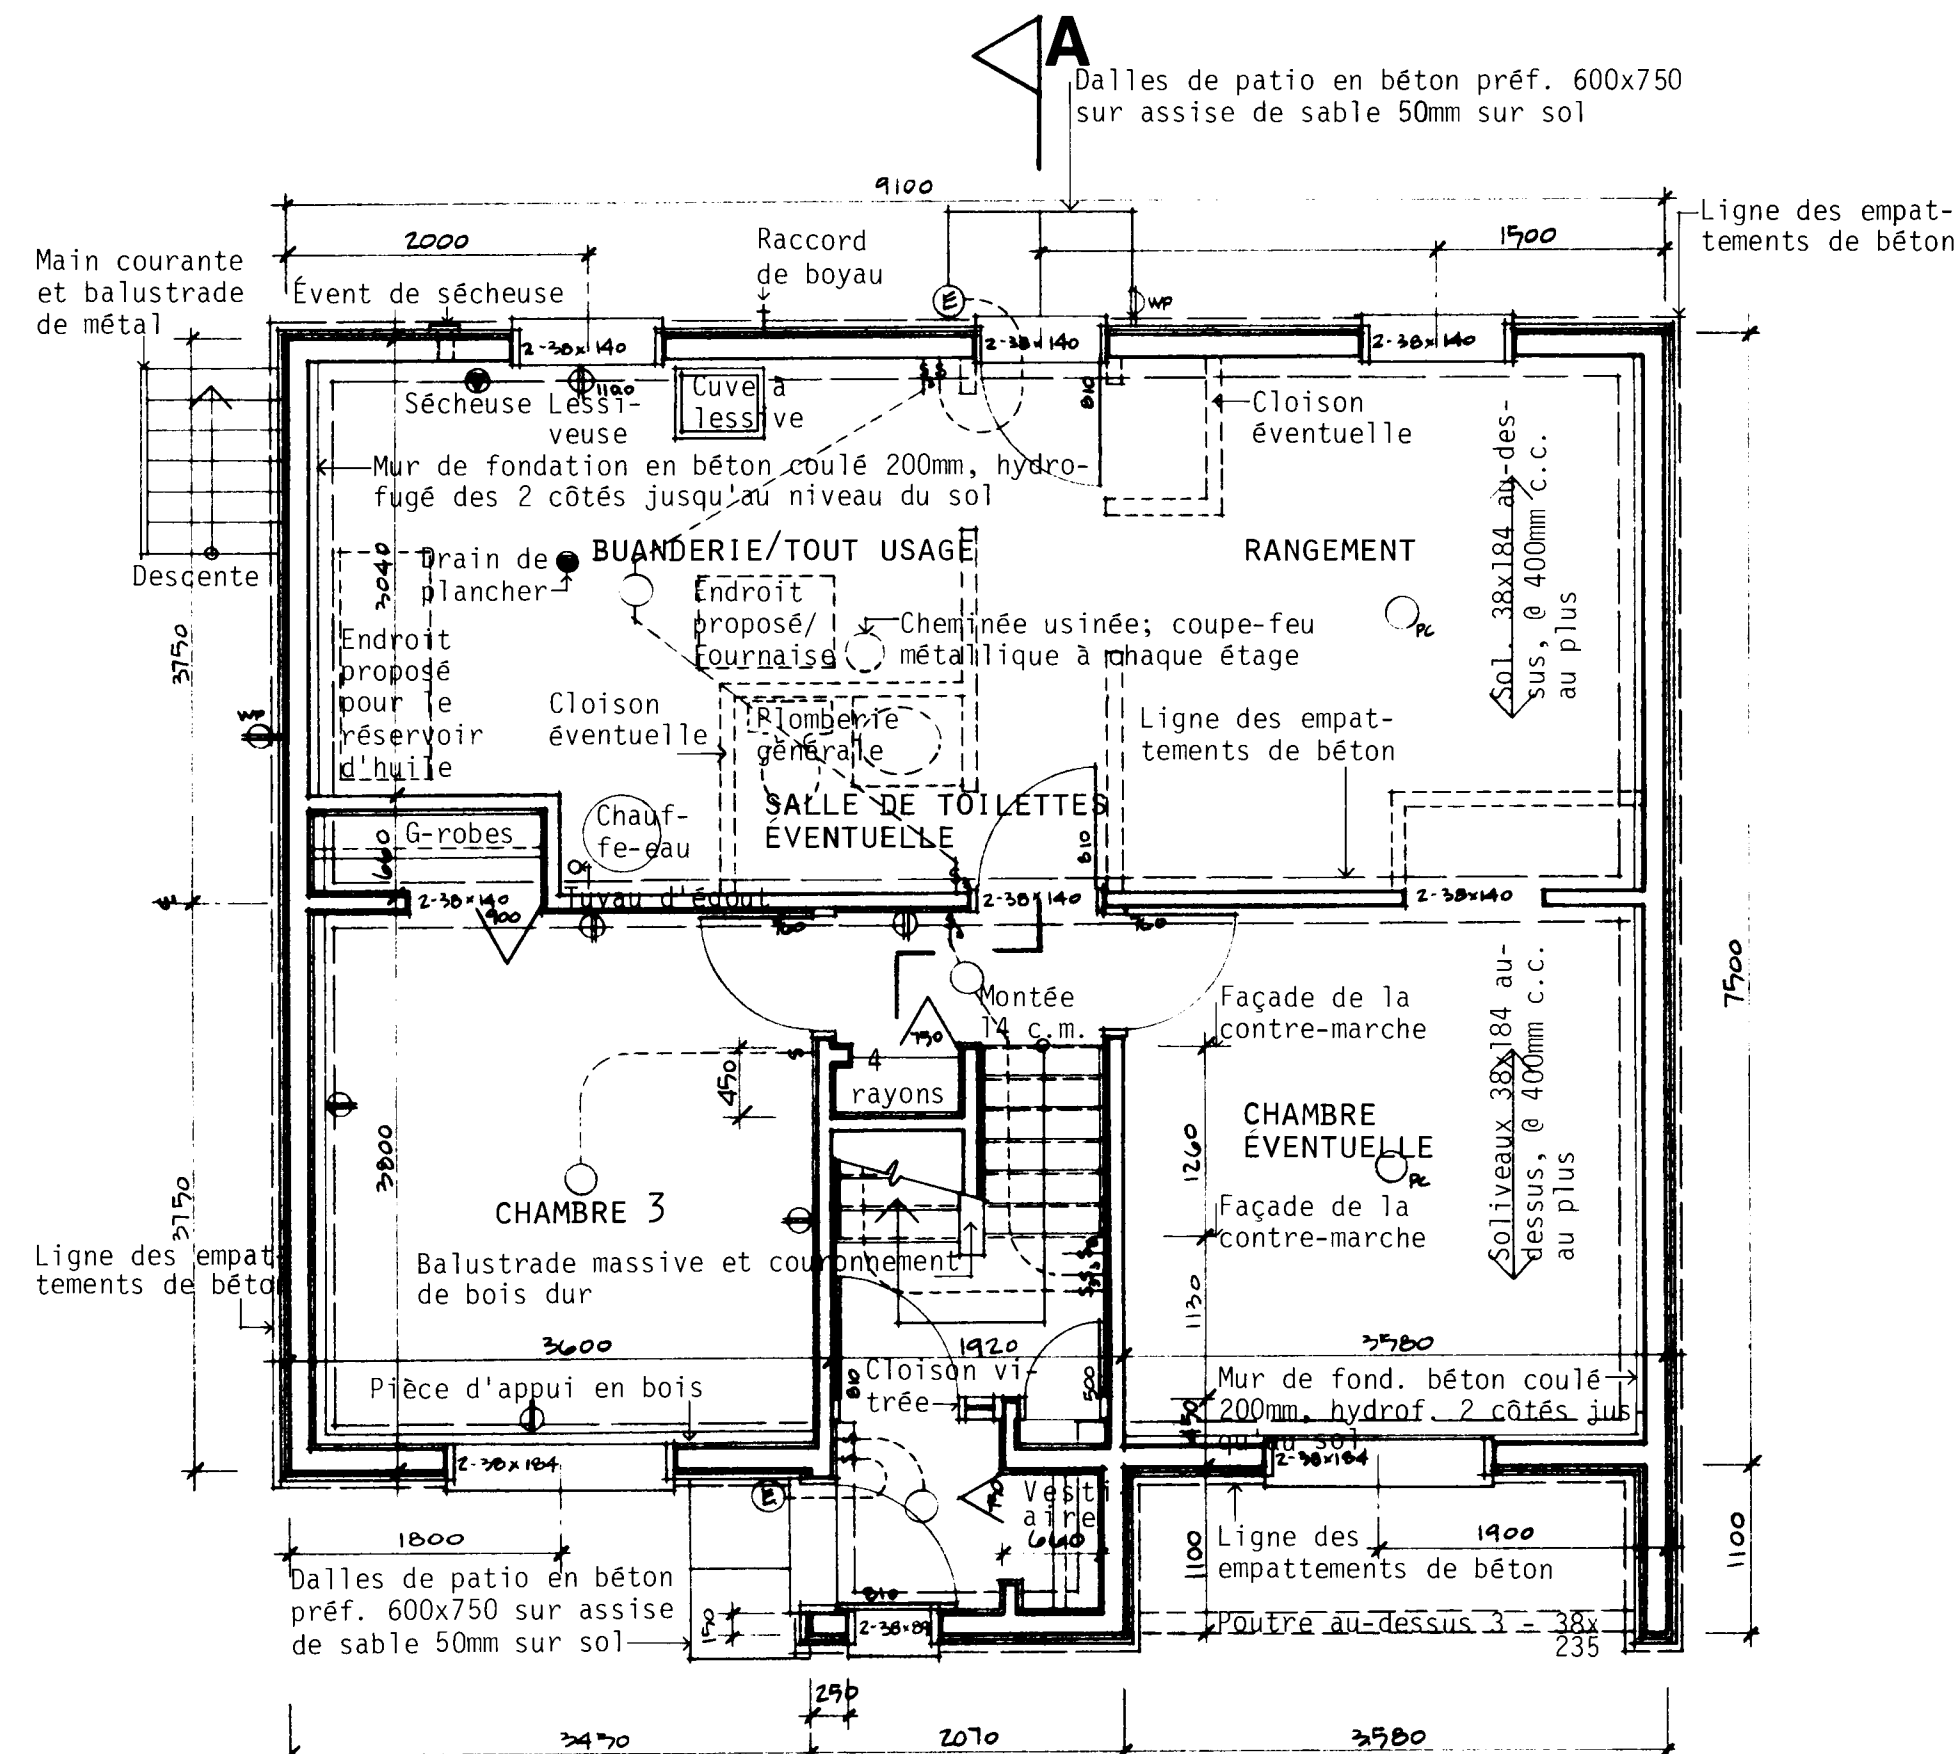


PLAN DE L'ÉTAGE INFÉRIEUR: A1 : 50

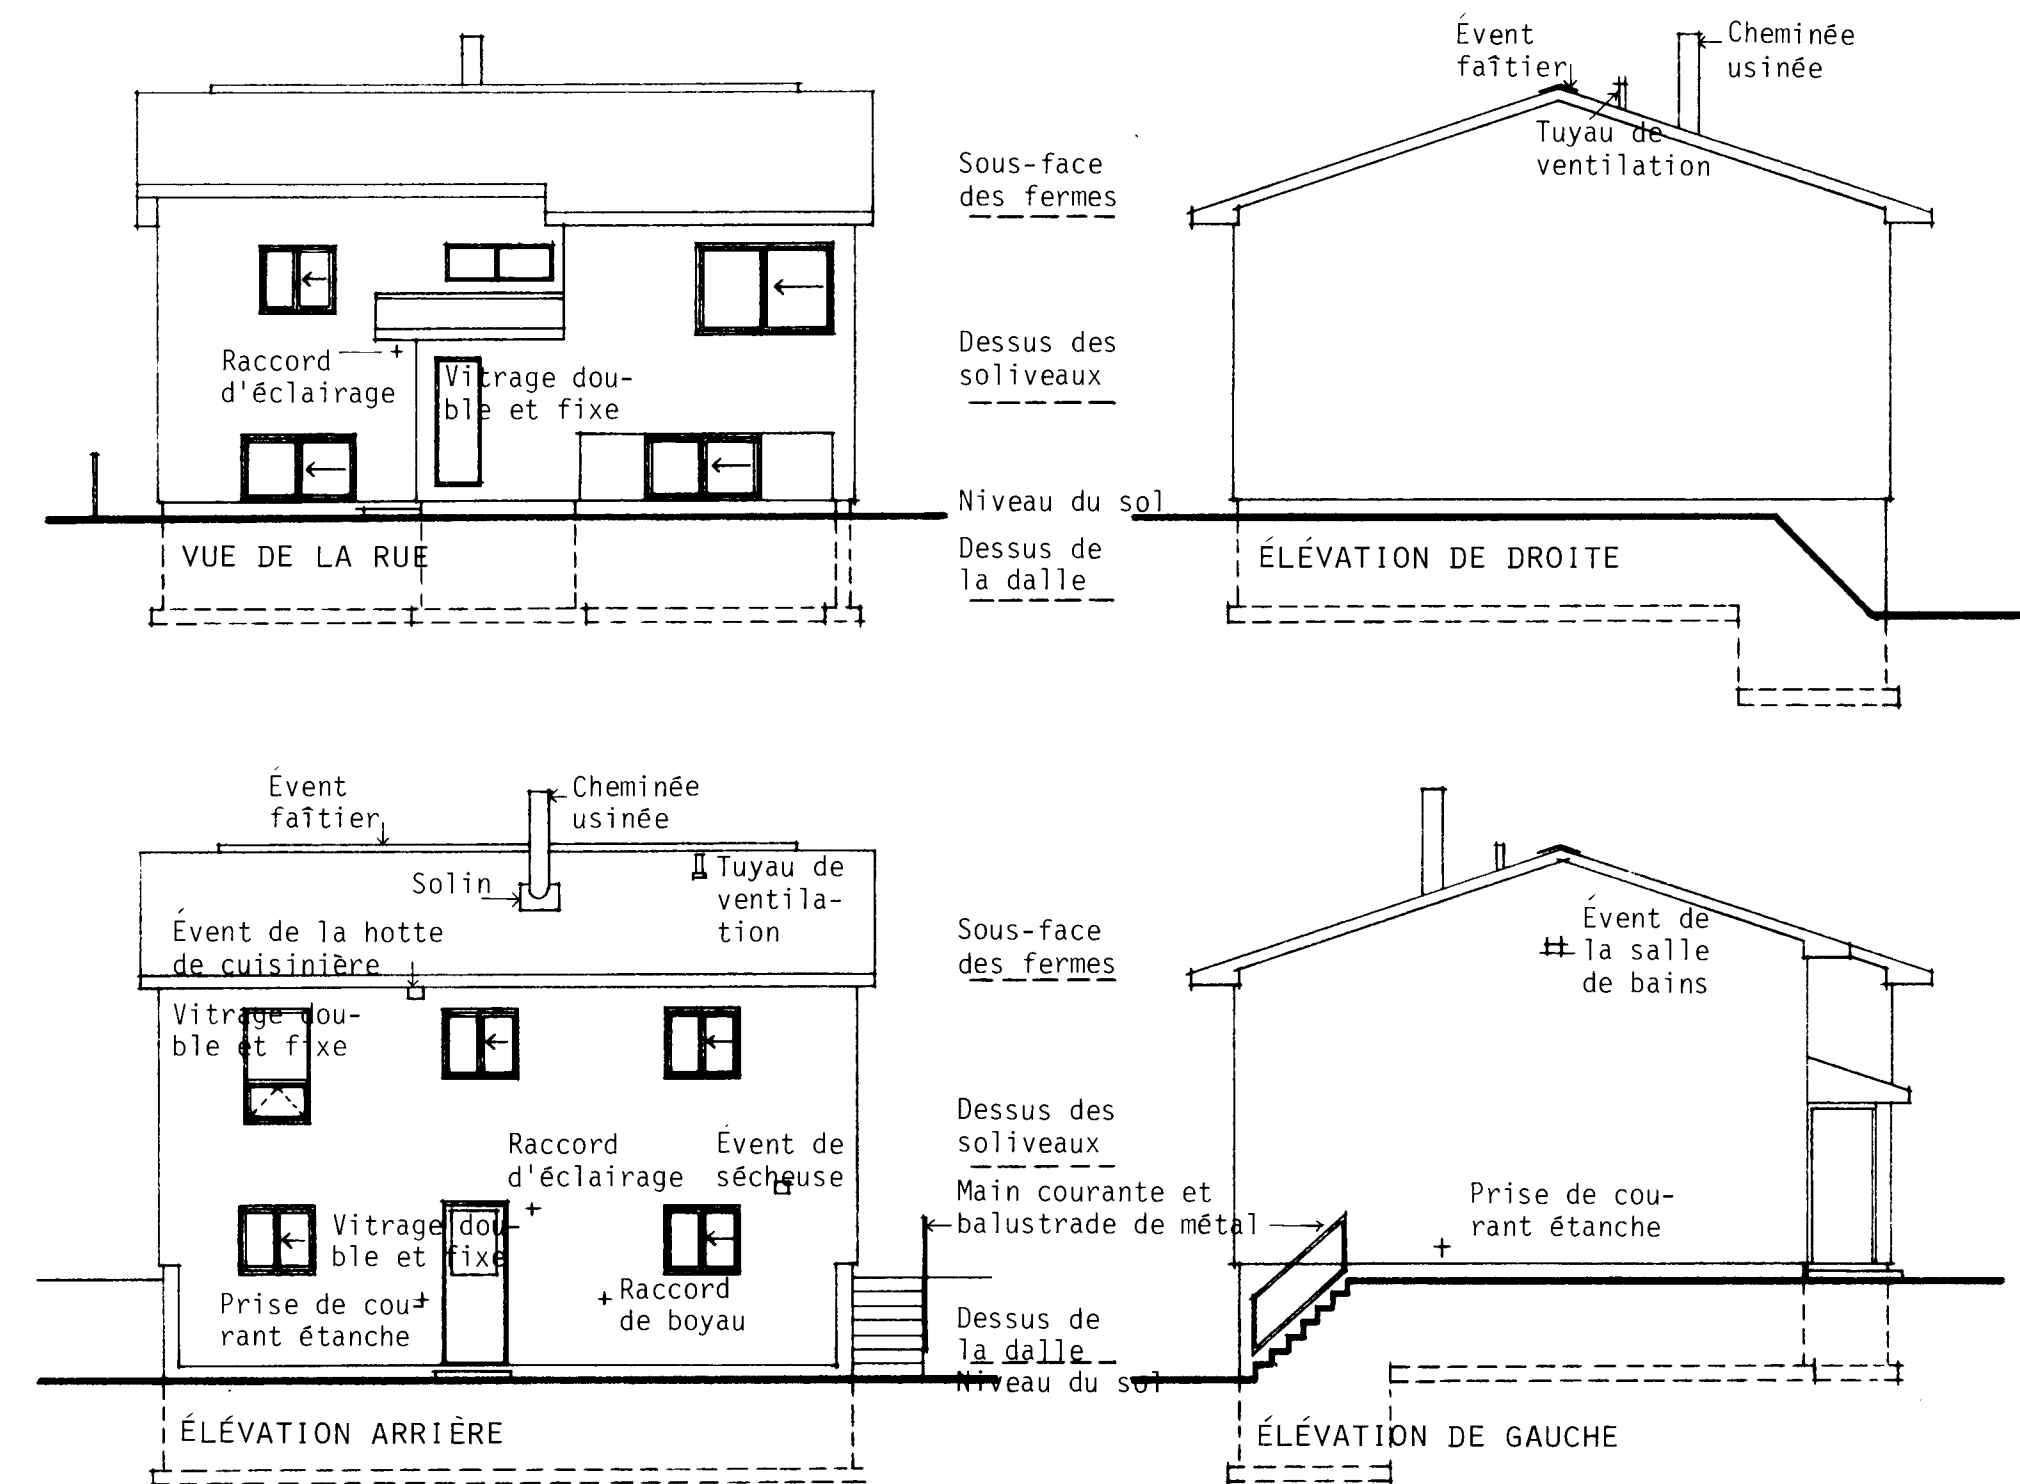

ÉLEVATIONS: 1 : 100

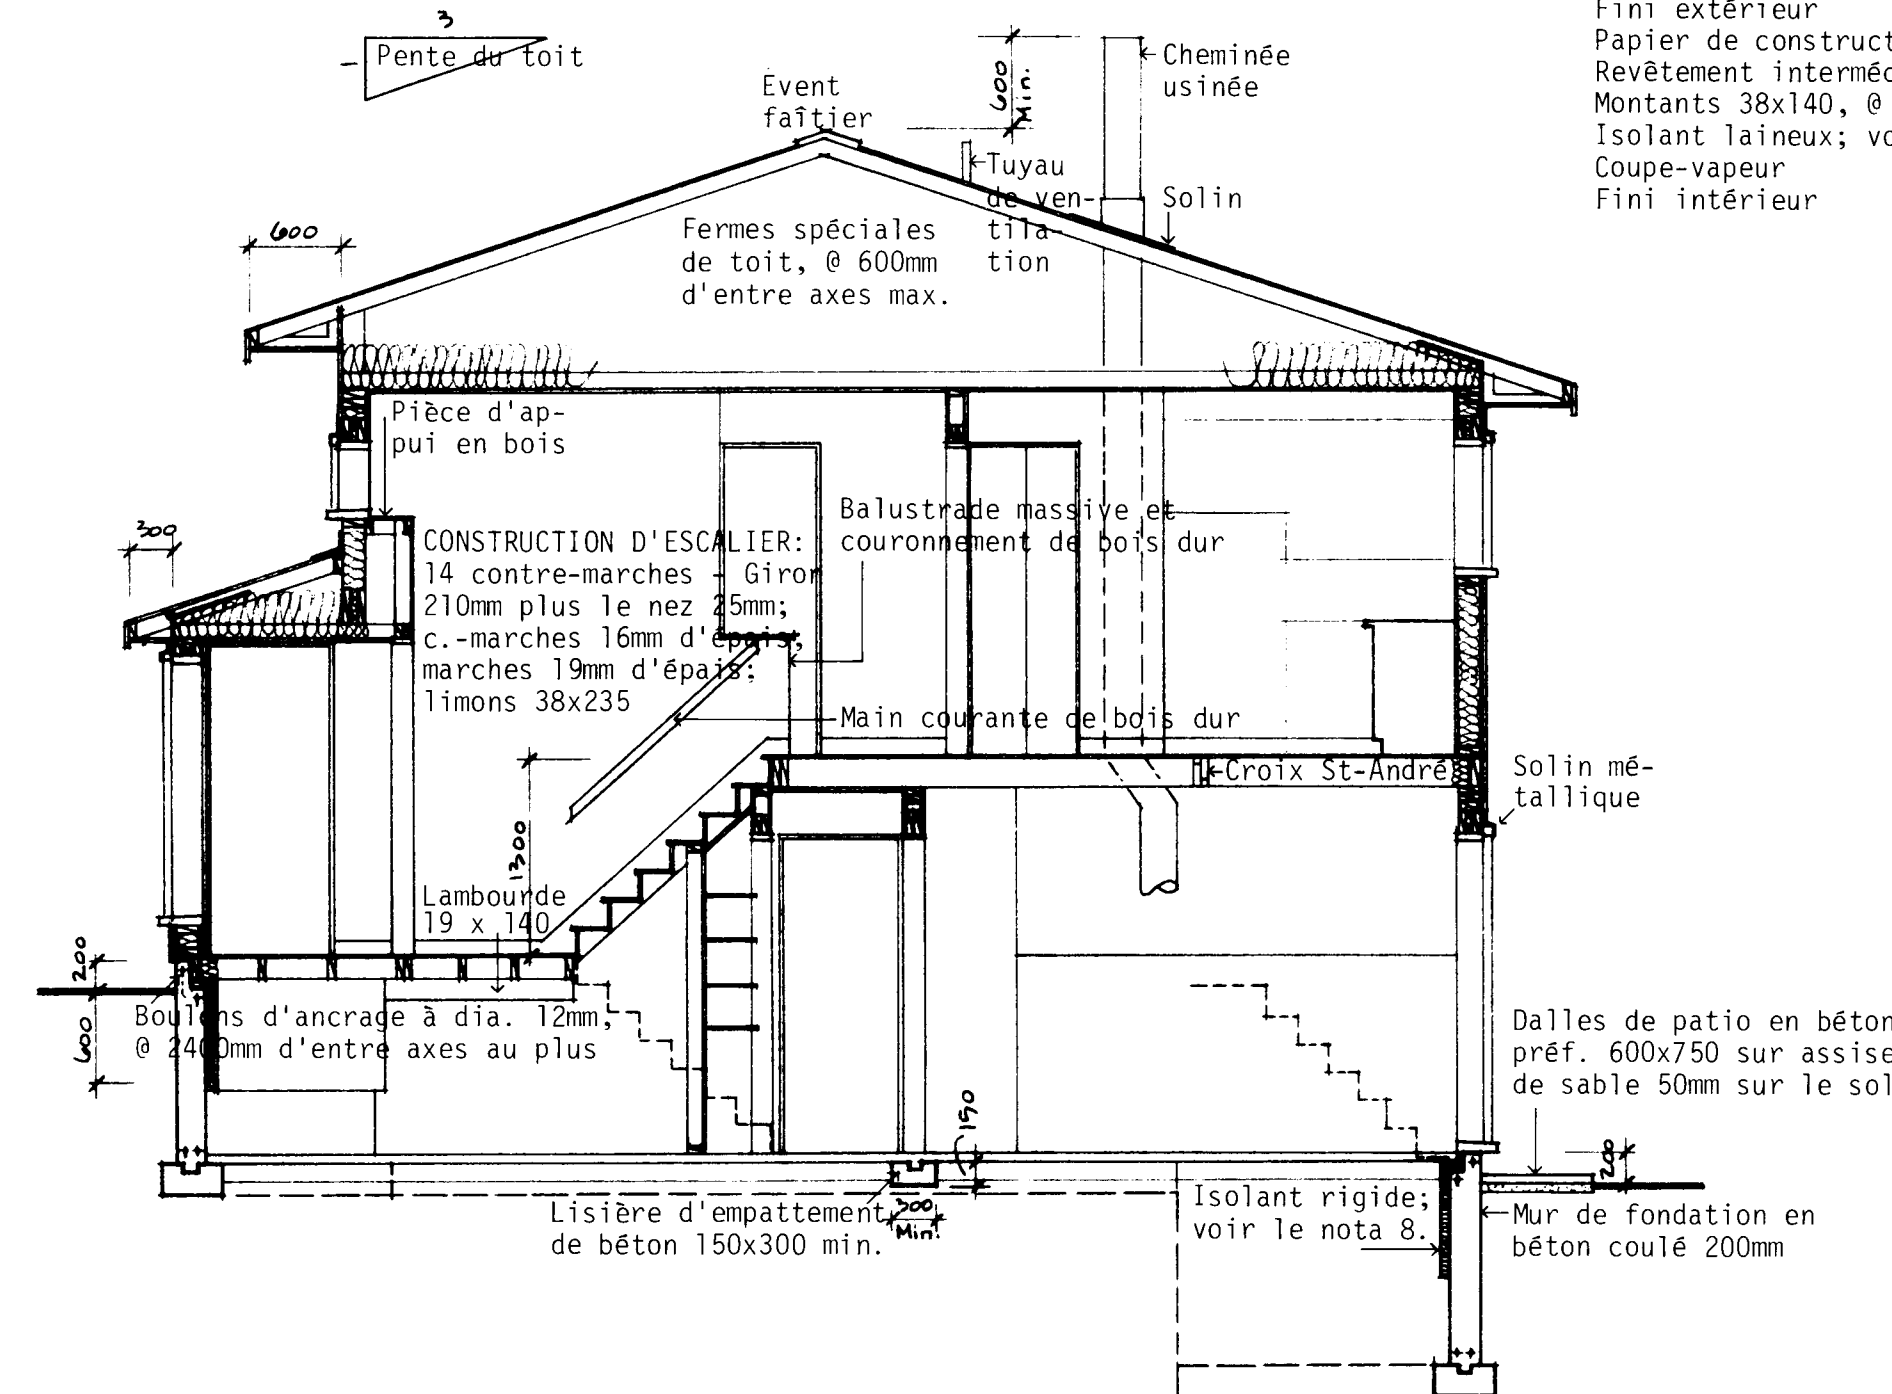

COUPE TRANSVERSALE TYPIQUE A - A: 1 : 50

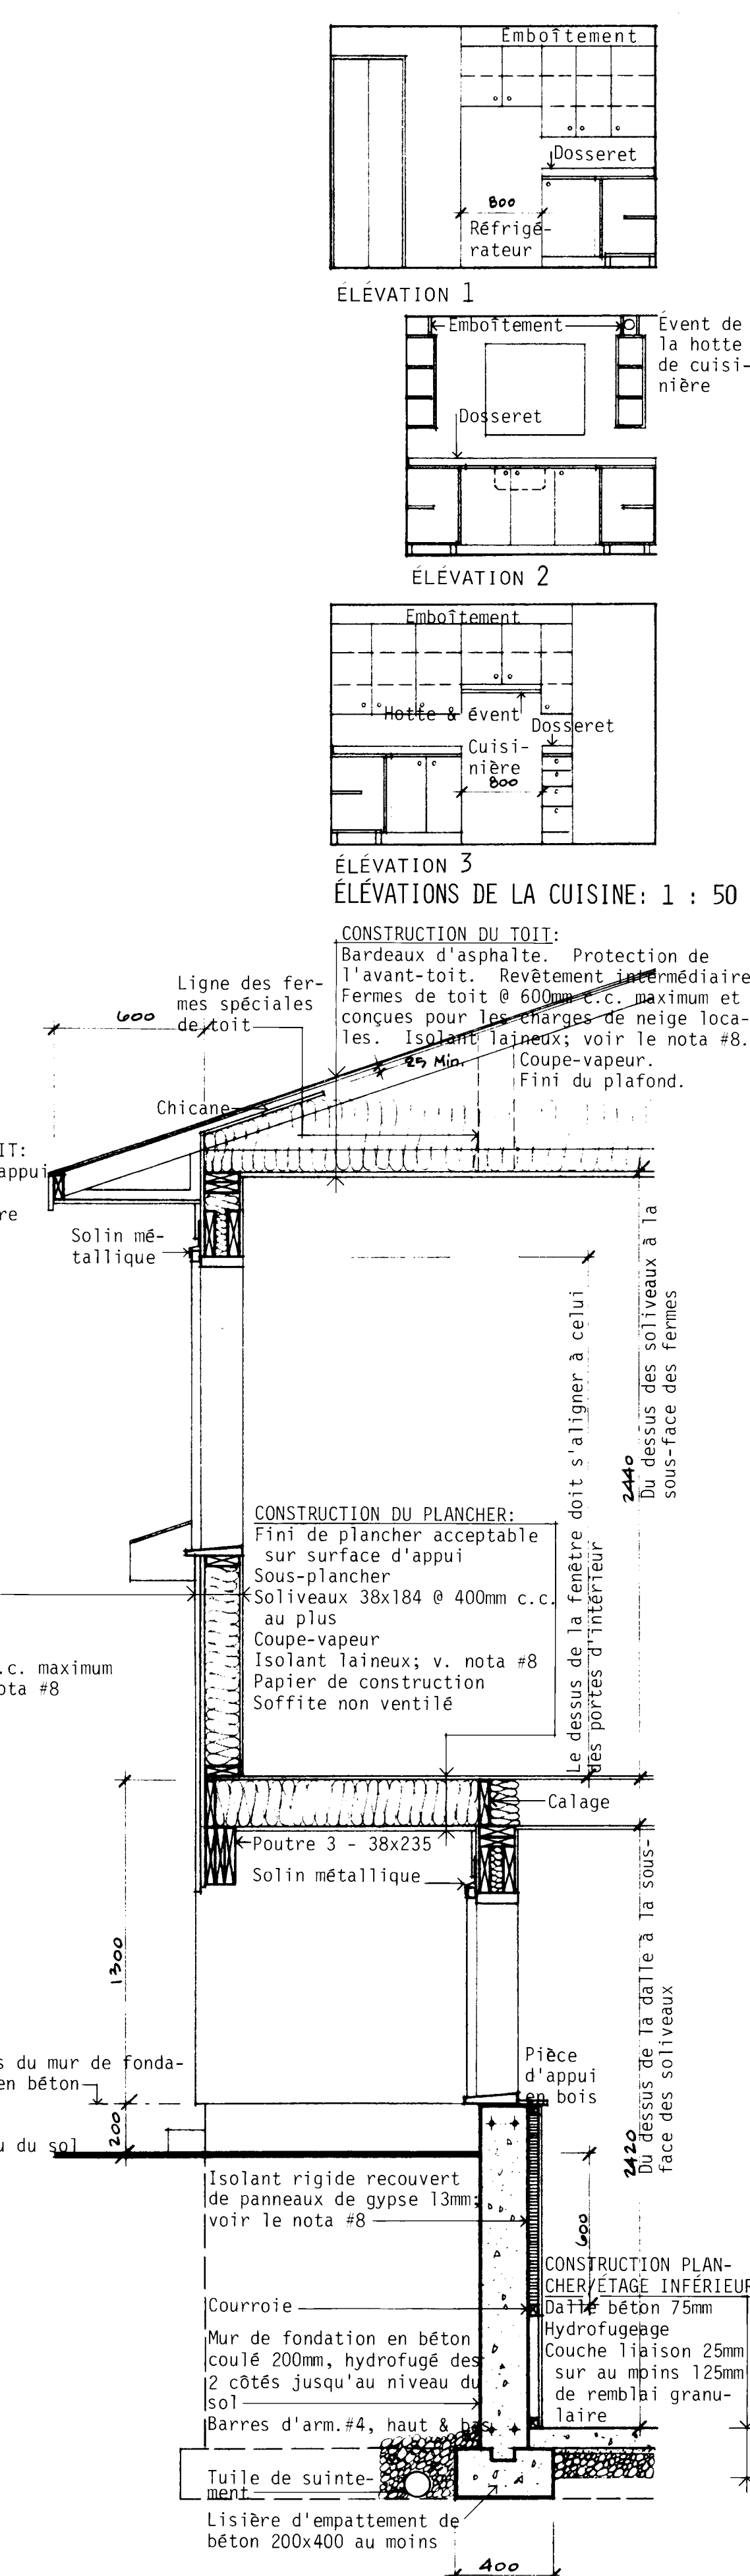

DÉTAILS D'UN MUR: 1 : 20

NOTES GÉNÉRALES

- TOUTES LES RIGOLLES ET LA FONDATION DOIVENT ÊTRE PORTÉES JUSQU'À UN APPUI SOLIDE. IL PEUT ÊTRE NÉCESSAIRE D'AUGMENTER LES DIMENSIONS DES RIGOLLES ET DE LA FONDATION POUR RÉPONDRE AUX CONDITIONS LOCALES DU SOL.
- LES SOLIVES DOIVENT ÊTRE JUMELÉES SOUS TOUTES LES CLOISONS QUI LEUR SONT PARALLÈLES. CES SOLIVES JUMELÉES PEUVENT ÊTRE ÉCARTÉES DE 200 mm PAR DES BLOCS À TOUS LES 1200 mm C.C. POUR PERMETTRE LE PASSAGE DES CONDUITS DE CHAUFFAGE.
- L'EMPLACEMENT ET LE NOMBRE DES SORTIES ÉLECTRIQUES PEUVENT ÊTRE VARIÉS MAIS DANS TOUTS LES CAS ILS DOIVENT RÉPONDRE AUX EXIGENCES MINIMALES DES NORMES DE MAISON ET ÊTRE CONFORMES AUX CODES LOCAUX.
- IL FAUT PRÉVOIR AU MOINS UNE TABLETTE ET UNE BARRE À CINTRES DANS TOUTS LES VESTIAIRES ET LES GARDE-ROBES.
- TOUTS LES SOLIVES DE PLANCHER SONT CALCULÉS D'APRÈS LES ÉPINETTES DE CATÉGORIE NO 1. TOUTS LES CHANGEMENTS OU SUBSTITUTIONS DOIVENT ÊTRE APPROUVÉS PAR UNE AUTORITÉ COMPÉTENTE.
- LA CONSTRUCTION DOIT ÊTRE CONFORME AUX NORMES RÉSIDENTIELLES ET À TOUT CODE LOCAL APPLICABLE.
- CETTE ÉPURE EST DESTINÉE À SERVIR DE GUIDE SEULEMENT. IL INCOMBE À L'USAGER DE DÉCIDER EN DÉFINITIVE DU CHOIX FINAL AINSI QUE DES MÉTHODES ET DES DÉTAILS DE CONSTRUCTION, DE MÊME QUE DES MATÉRIAUX.
- LA VALEUR DE L'ISOLATION TOTALE DOIT ÊTRE CONFORME AUX INDICATIONS DE "MESURES D'ÉCONOMIE D'ÉNERGIE DANS LES NOUVEAUX BÂTIMENTS, 1978, CNRC n° 16574", UNE PUBLICATION DU COMITÉ ASSOCIÉ DU CODE NATIONAL DU BÂTIMENT. POUR OBTENIR DES ÉCLAIRCISSEMENTS SUR LES EXIGENCES EN MATIÈRE D'ISOLATION, POUR UNE LOCALITÉ PARTICULIÈRE, PRIÈRE DE VOUS ADRESSER À LA SUCCESSION DE LA SCHL LA PLUS RAPPROCHÉE.
- LES DIMENSIONS DES FENÊTRES DOIVENT ÊTRE CONFORMES AUX EXIGENCES MINIMALES ACTUELLES DE LA SCHL, TELLES QU'ELLES SONT EXPOSÉES DANS LES NORMES DE CONSTRUCTION RÉSIDENTIELLE 1980. IL EST BON DE SE RAPPELER QUE LA GRANDEUR DES FENÊTRES ET L'ENDROIT OÙ ELLES SONT PLACÉES DANS LE BÂTIMENT PEUVENT PERMETTRE DES MODIFICATIONS AUX EXIGENCES EN MATIÈRE D'ISOLATION QUI SONT DÉFINIES DANS "MESURES D'ÉCONOMIE D'ÉNERGIE DANS LES NOUVEAUX BÂTIMENTS 1978".

N.B. TOUTES LES DIMENSIONS SONT DONNÉES EN MILLIMÈTRES SAUF AVIS CONTRAIRE.


plan du terrain






Mar 81 Notes générales 8+9					
Revisions					
date	revisions	par	date	revisions	par

SCHL CMHC


Société centrale d'hypothèques et de logement Central Mortgage and Housing Corporation

concepteur S.C.H.L. dessin no. I.13M	échelle SELON LES INDICATIONS date JANVIER 1978 feuille no. UN DE UN
--	--

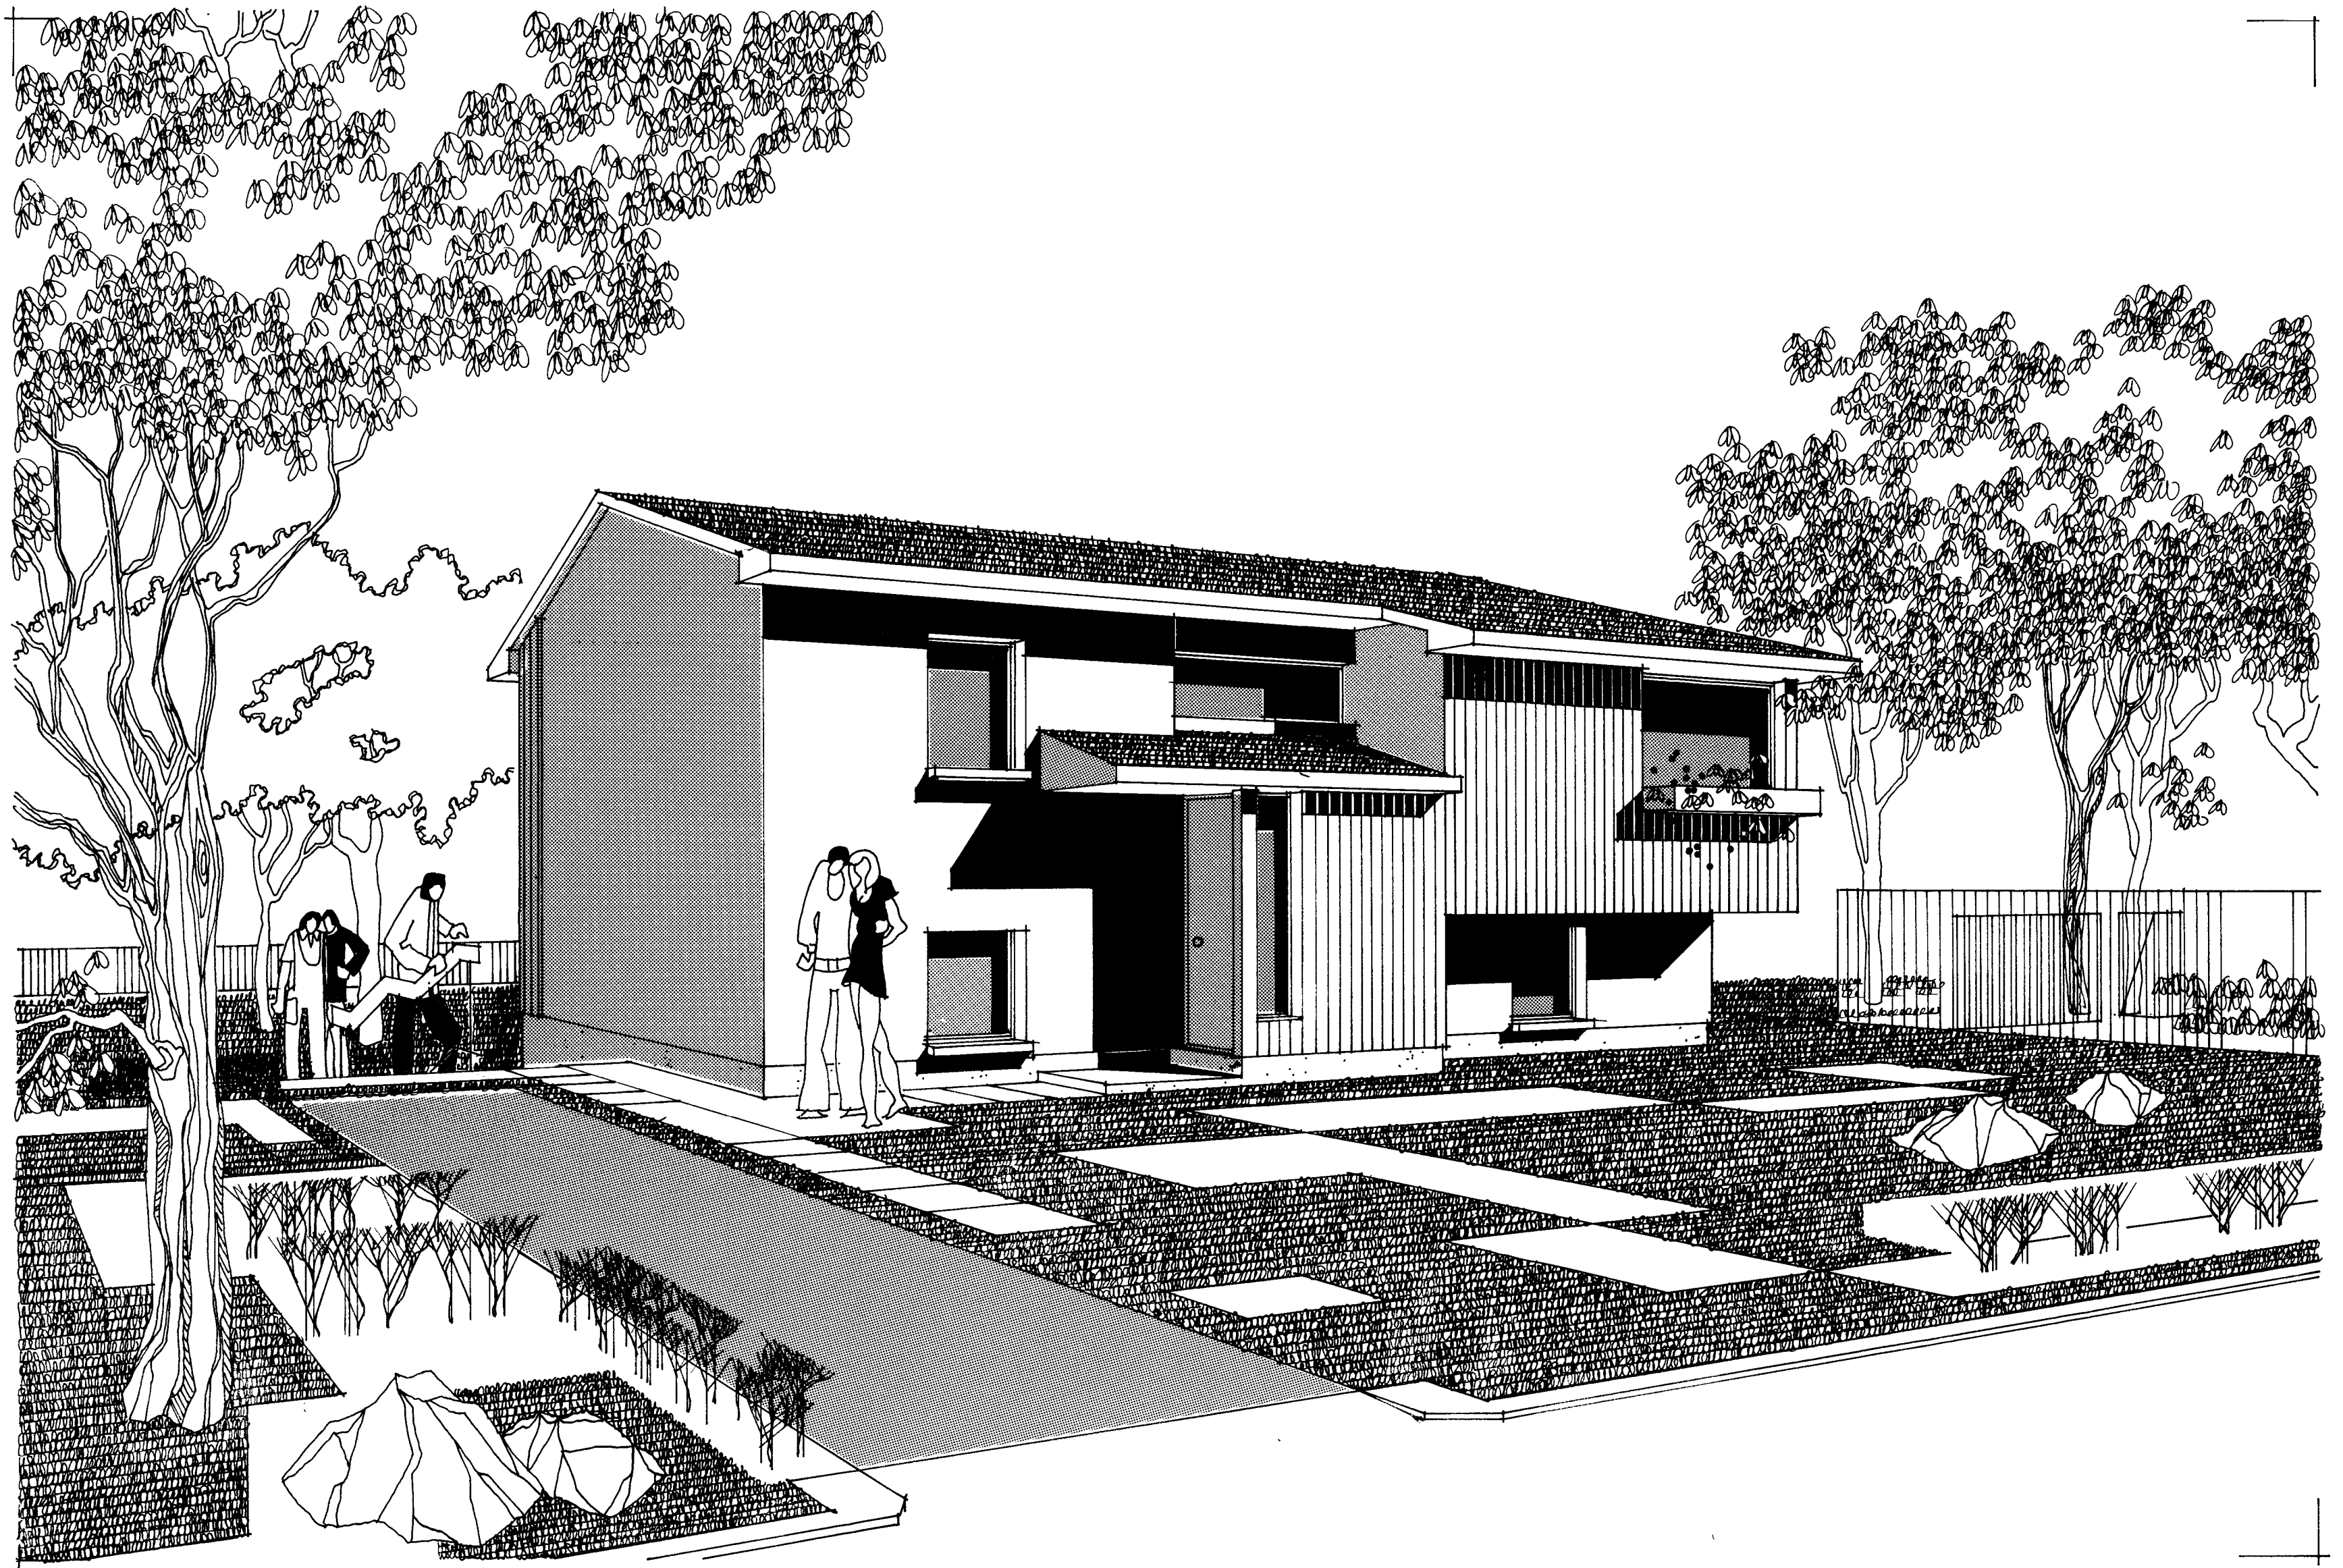

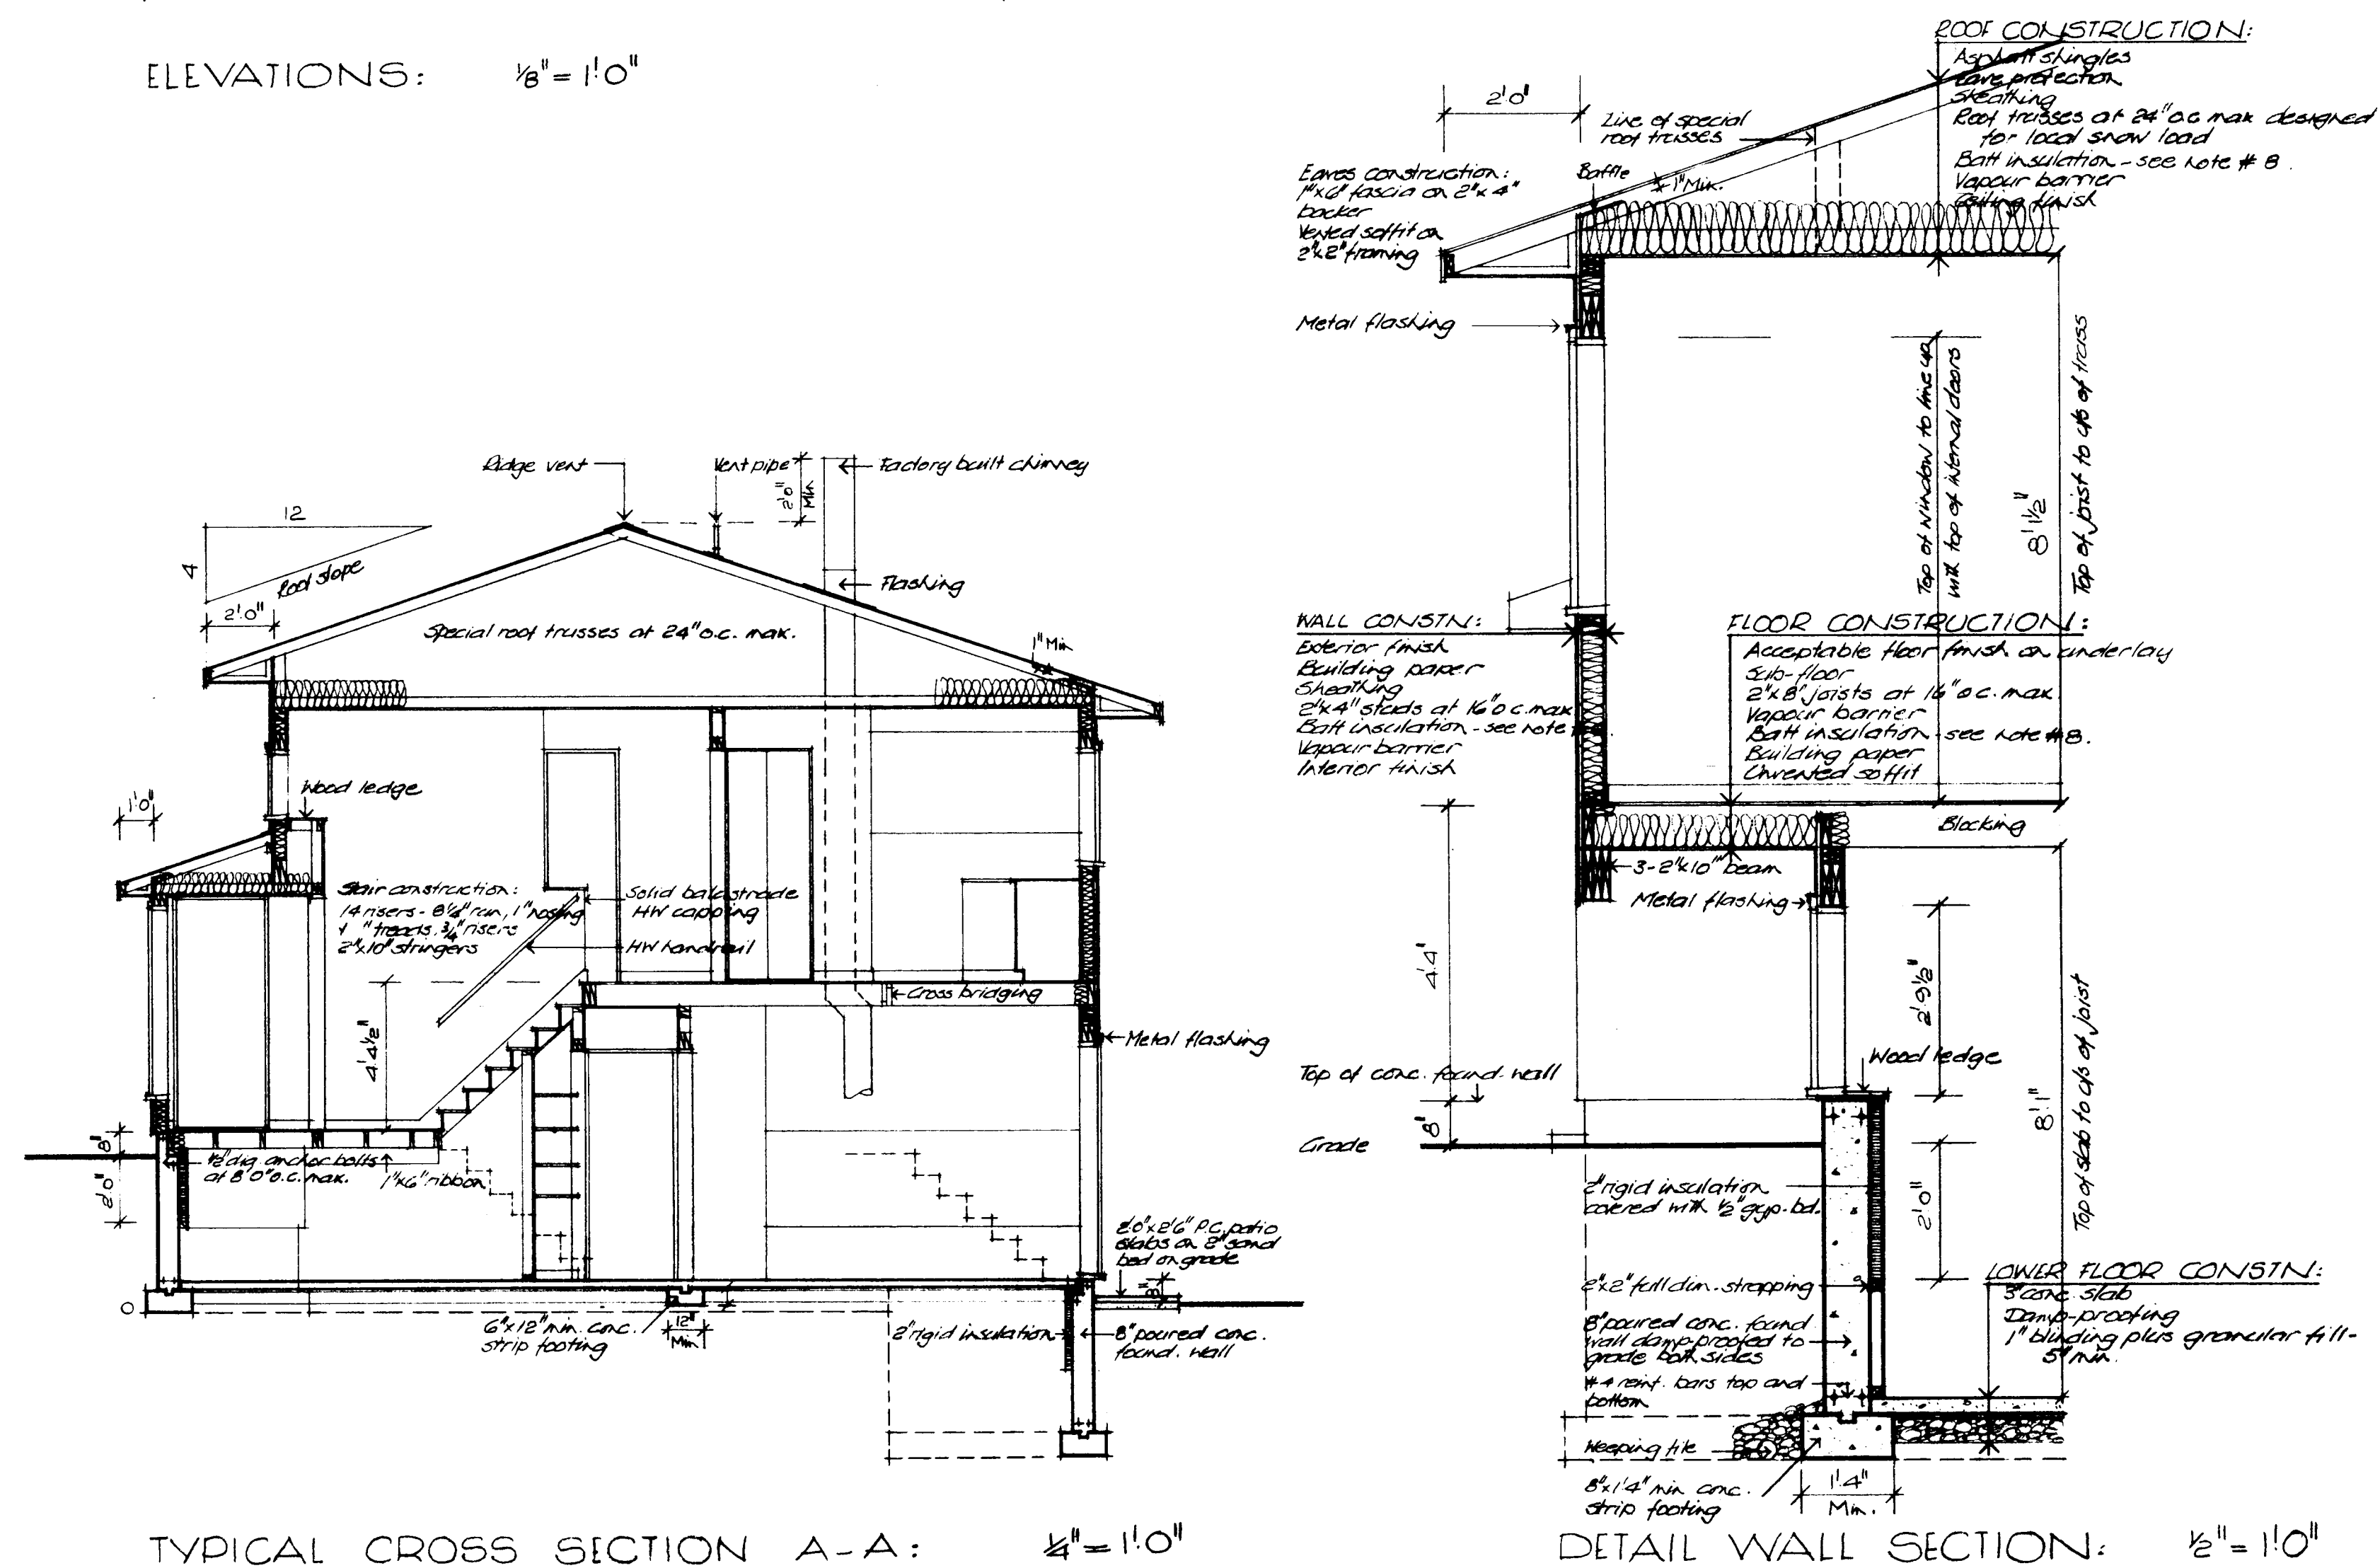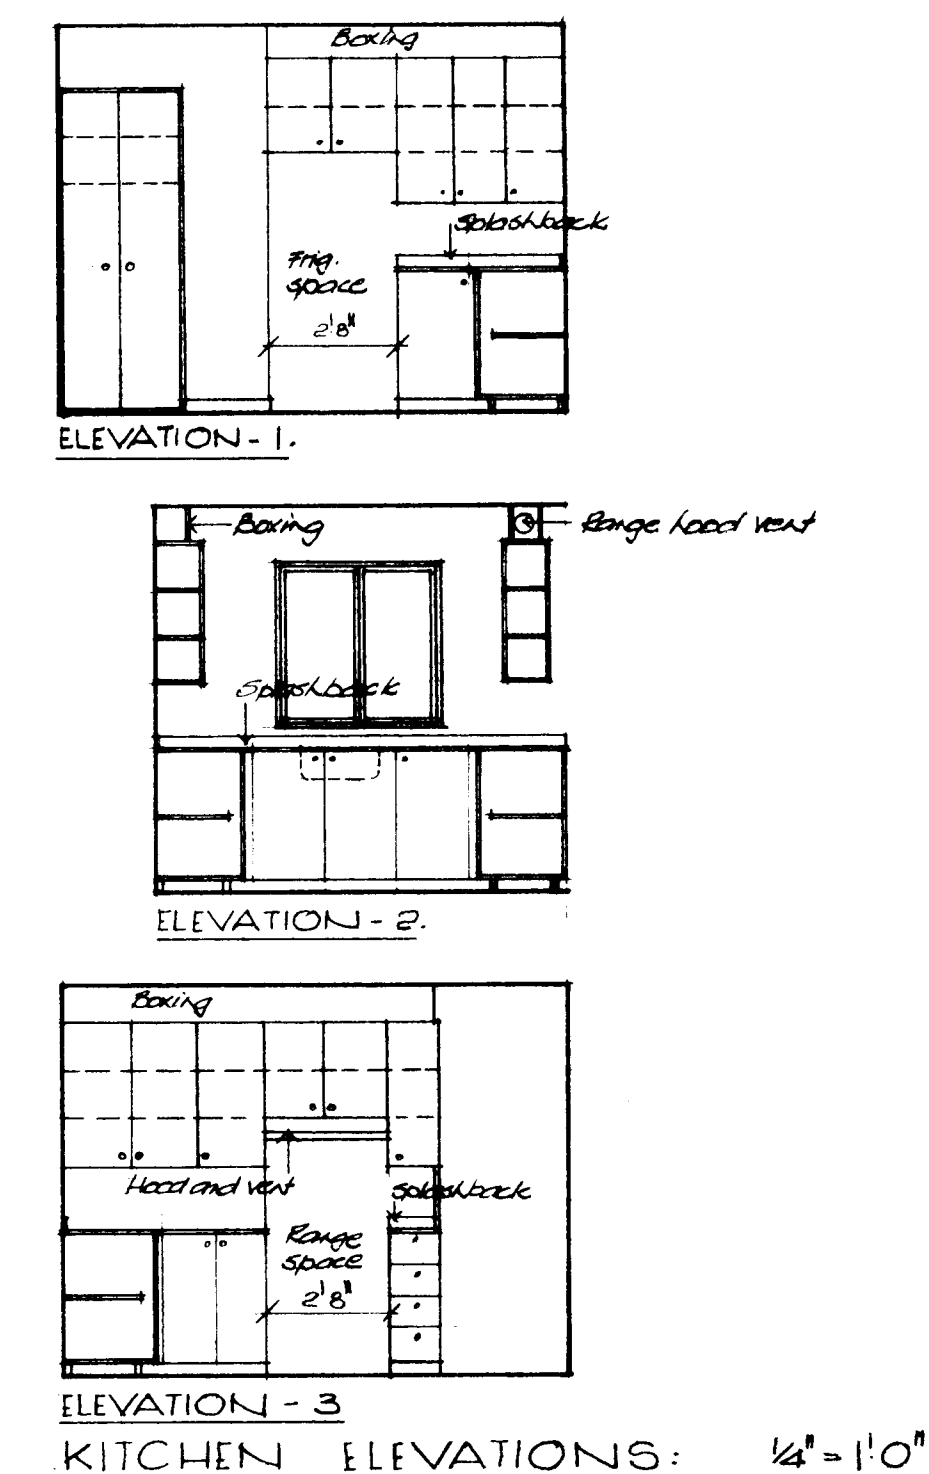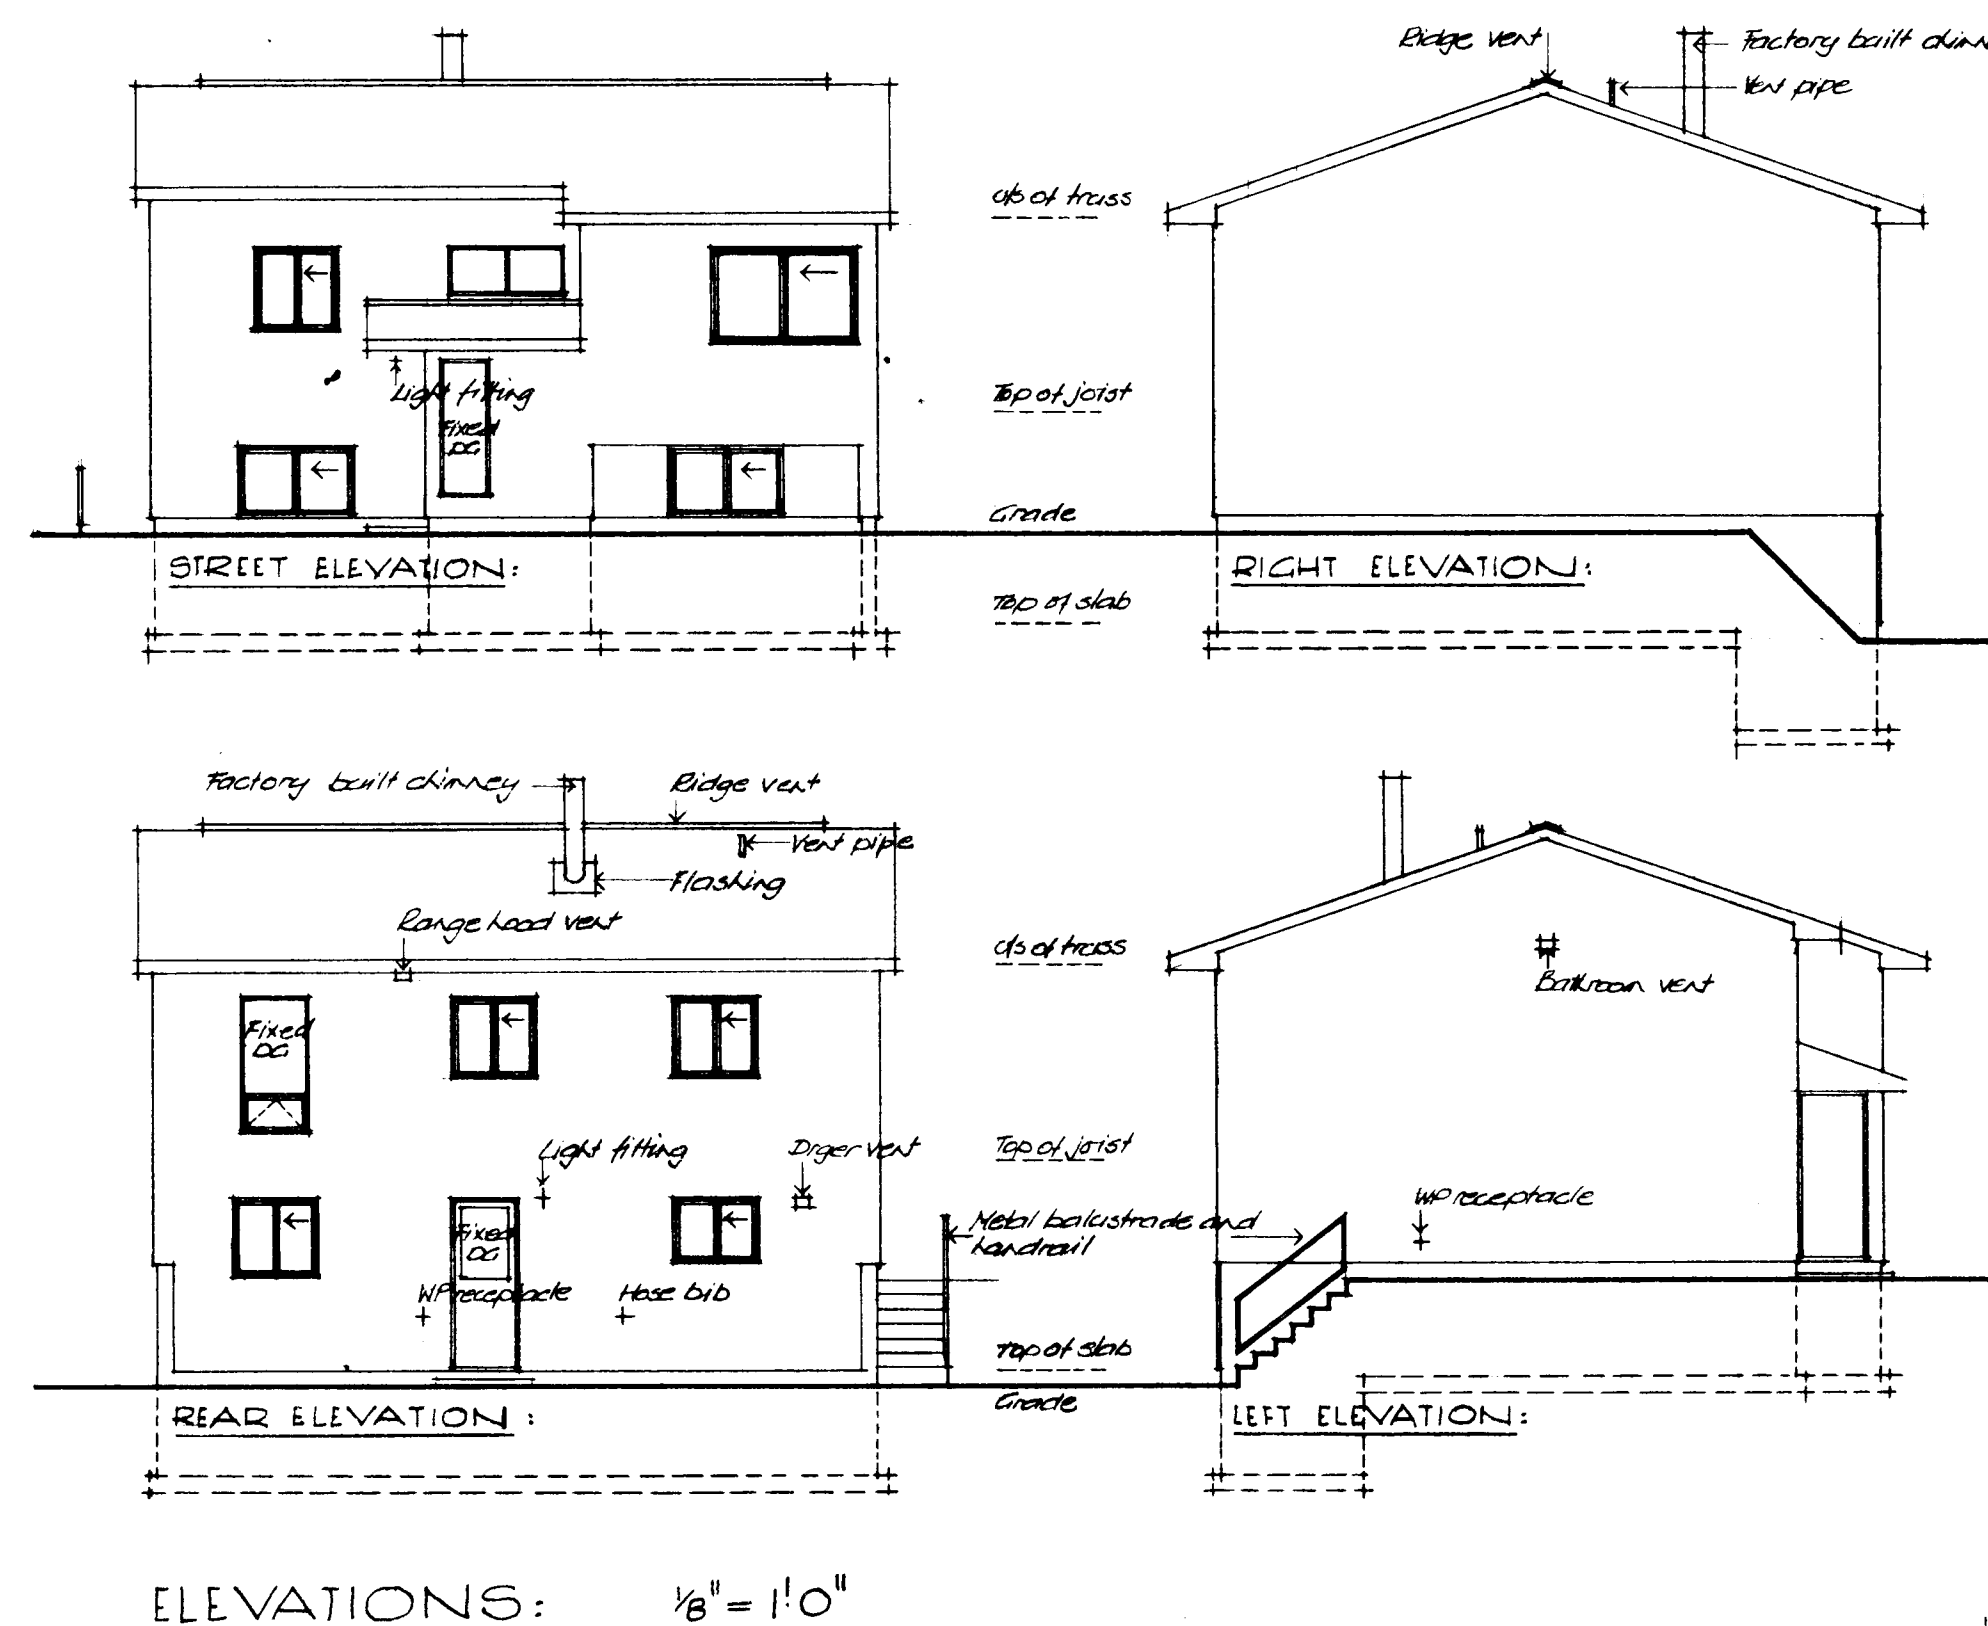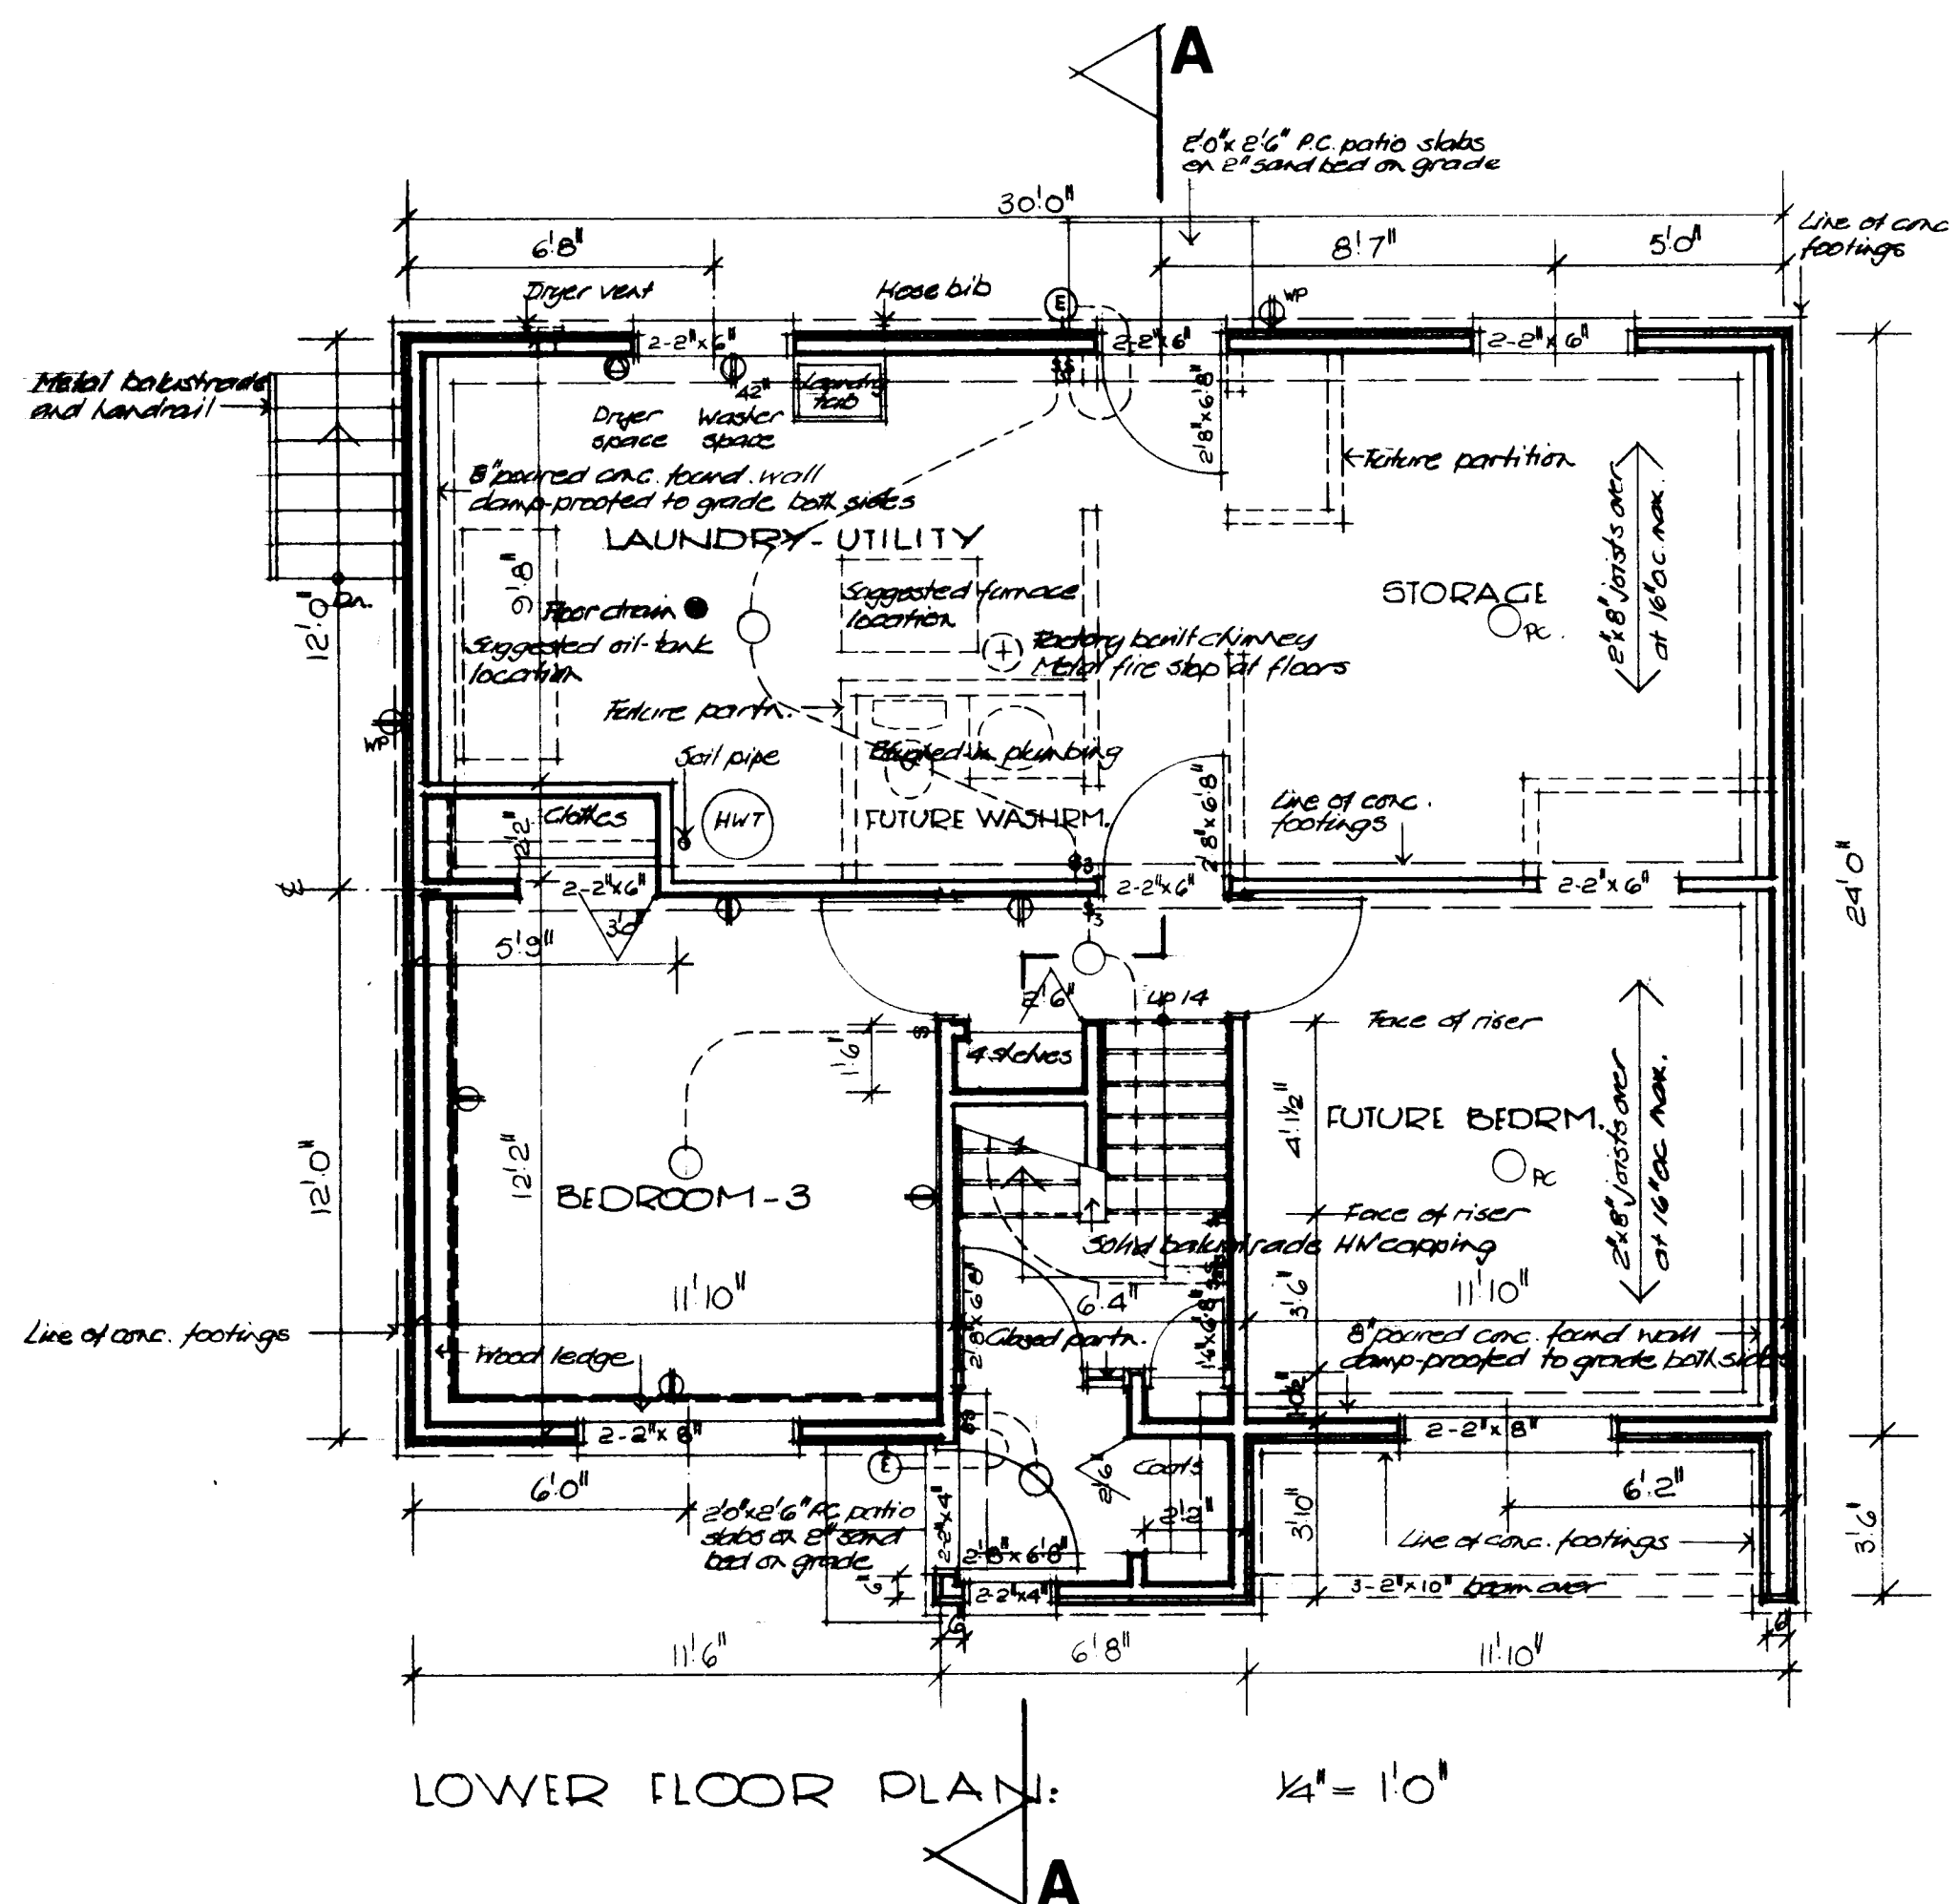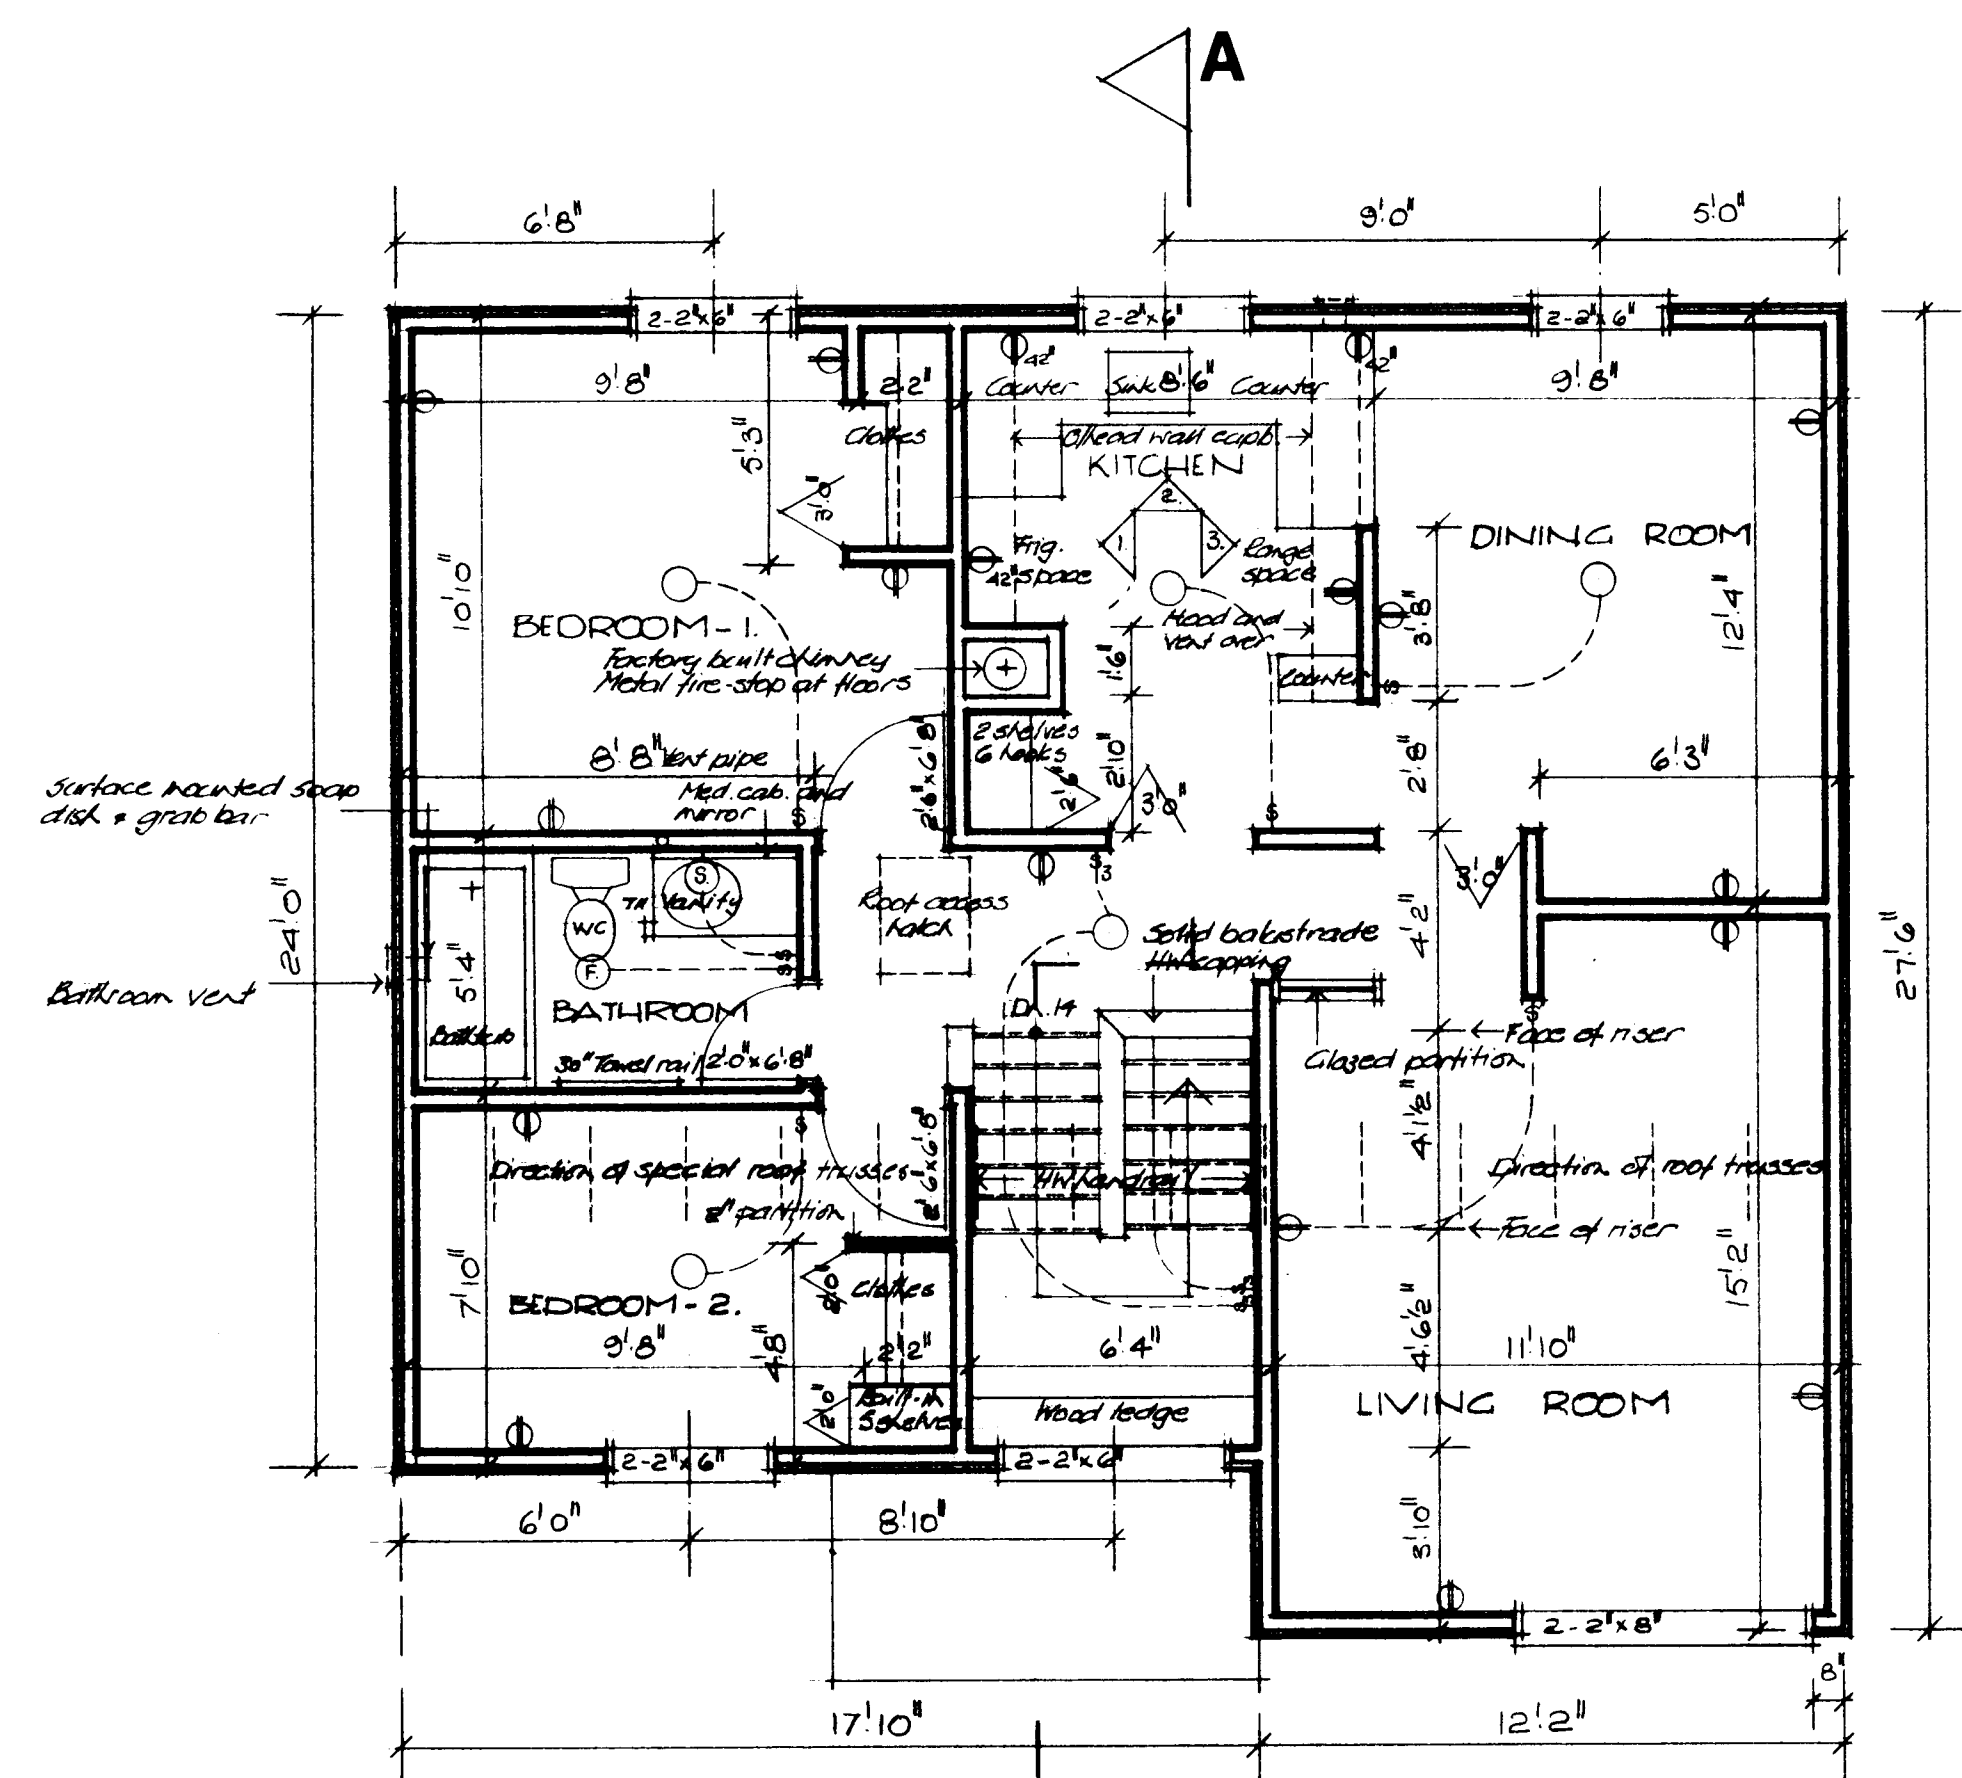

- GENERAL NOTES
1. ALL FOOTINGS AND FOUNDATIONS **SHALL** REST ON UNDISTURBED SOIL OR ROCK. FOOTINGS AND FOUNDATIONS MAY HAVE TO BE INCREASED TO SUIT EXISTING LOCAL SOIL CONDITIONS.
 2. DOUBLE JOISTS REQUIRED UNDER PARTITIONS RUNNING PARALLEL TO THE FLOOR JOISTS MAY BE BLOCKED APART 8" AT 4'-0" O.C. TO PERMIT THE PASSAGE OF HEATING DUCTS ETC.
 3. THE POSITION AND NUMBER OF EXISTENTIAL OUTLETS MAY BE RELOCATED BUT MUST IN ALL CASES MEET THE MINIMUM REQUIREMENTS OF THE RESIDENTIAL STANDARDS AND COMPLY WITH LOCAL CODES.
 4. PROVIDE A ROD AND AT LEAST ONE SHELF IN ALL COAT AND CLOTHES CLOSETS.
 5. ALL FLOOR JOISTS ARE DESIGNED TO NO. 1 GRADE SPRUCE. ANY CHANGE OR SUBSTITUTION MUST BE APPROVED BY AUTHORITY HAVING JURISDICTION.
 6. ALL CONSTRUCTION MUST COMPLY WITH THE RESIDENTIAL STANDARDS CURRENT AT THE TIME OF CONSTRUCTION AND ANY APPLICABLE LOCAL CODES.
 7. THIS DRAWING IS INTENDED AS A GUIDE ONLY. THE FINAL CHOICE AND USE OF MATERIALS, AND METHODS AND DETAILS OF CONSTRUCTION, IS THE RESPONSIBILITY OF THE USER.
 8. *Table D values must comply with current C.M.A.A.C. standards as applicable to location.*
 9. *Window sizes must conform to current C.M.A.A.C. standards.*

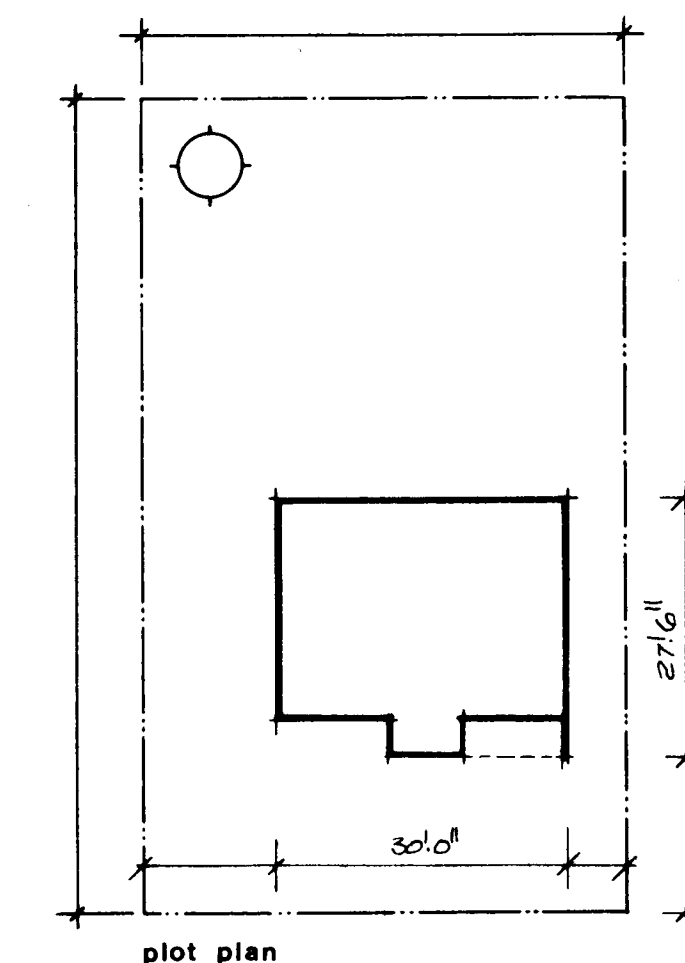

17/1/76	R. P. Bowen						
date	n.h.a.	stds	chkd	by	date	revisions	by

CMHC



Central Mortgage
and Housing Corporation

SCHL

Société centrale
d'hypothèques et de logement

designer

C.M.H.C.

design no.

1.13

scale


date

drawing no.


AS NOTED

APRIL 1977


ONE of ONE

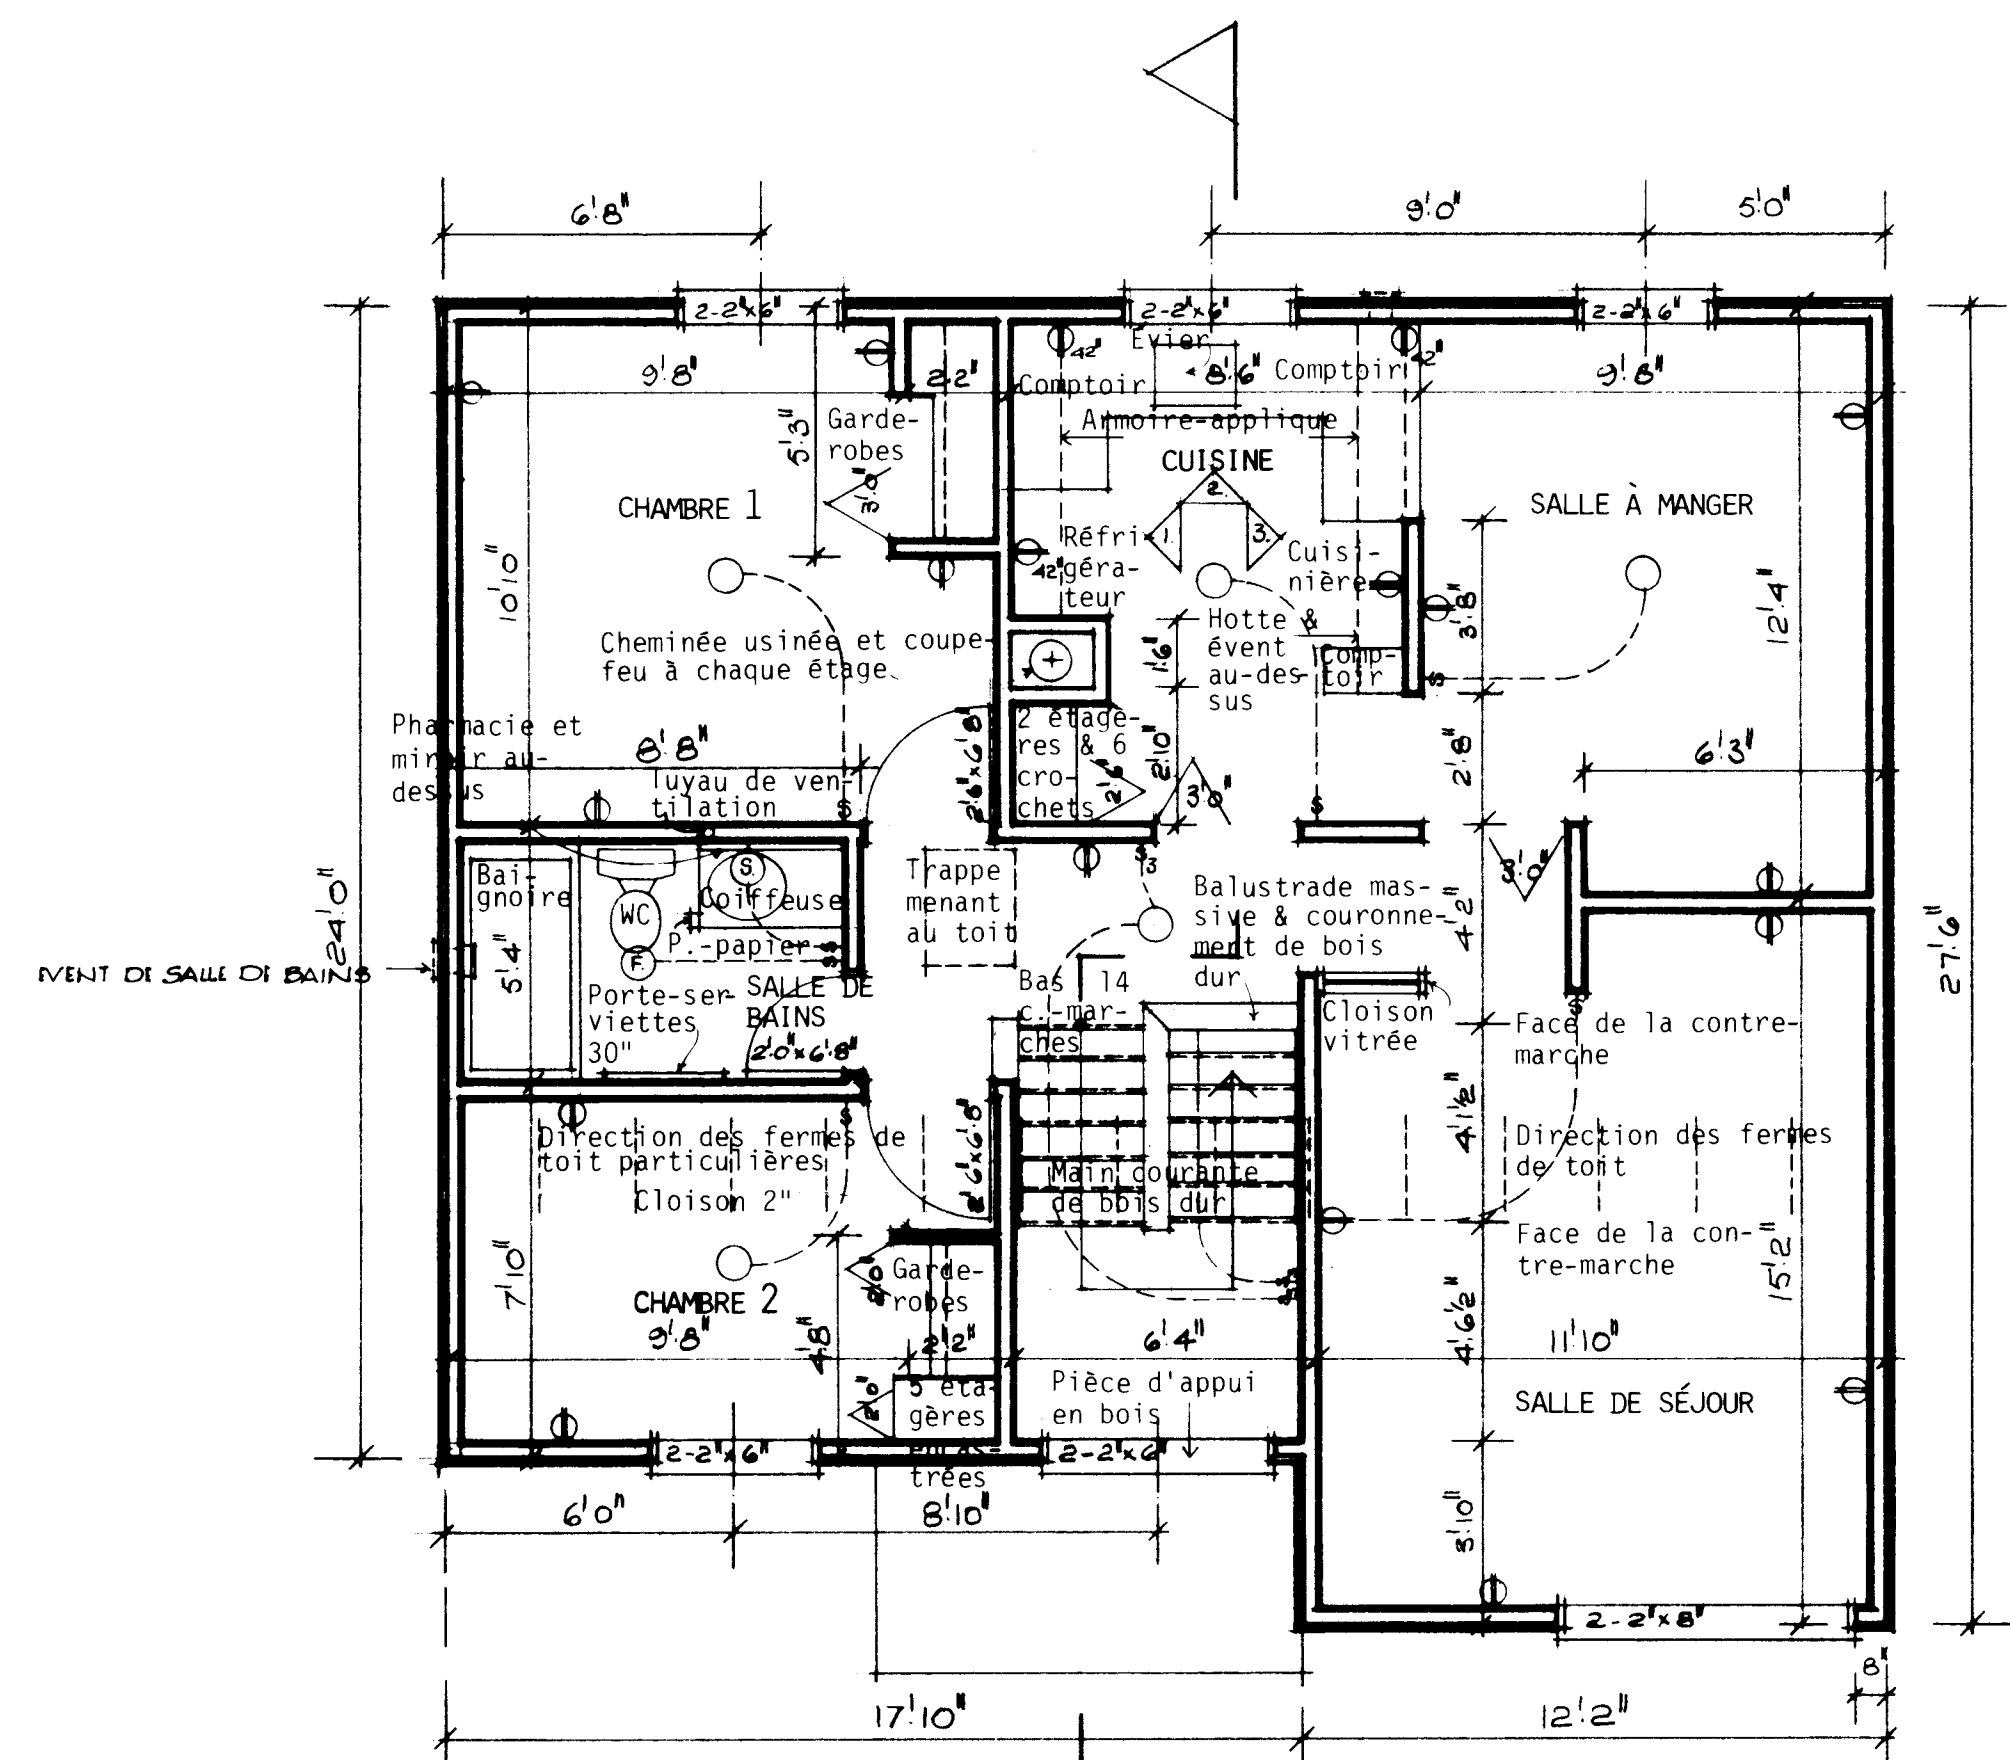


PLAN DE L'ÉTAGE SUPÉRIEUR: 1/4" = 1'-0"

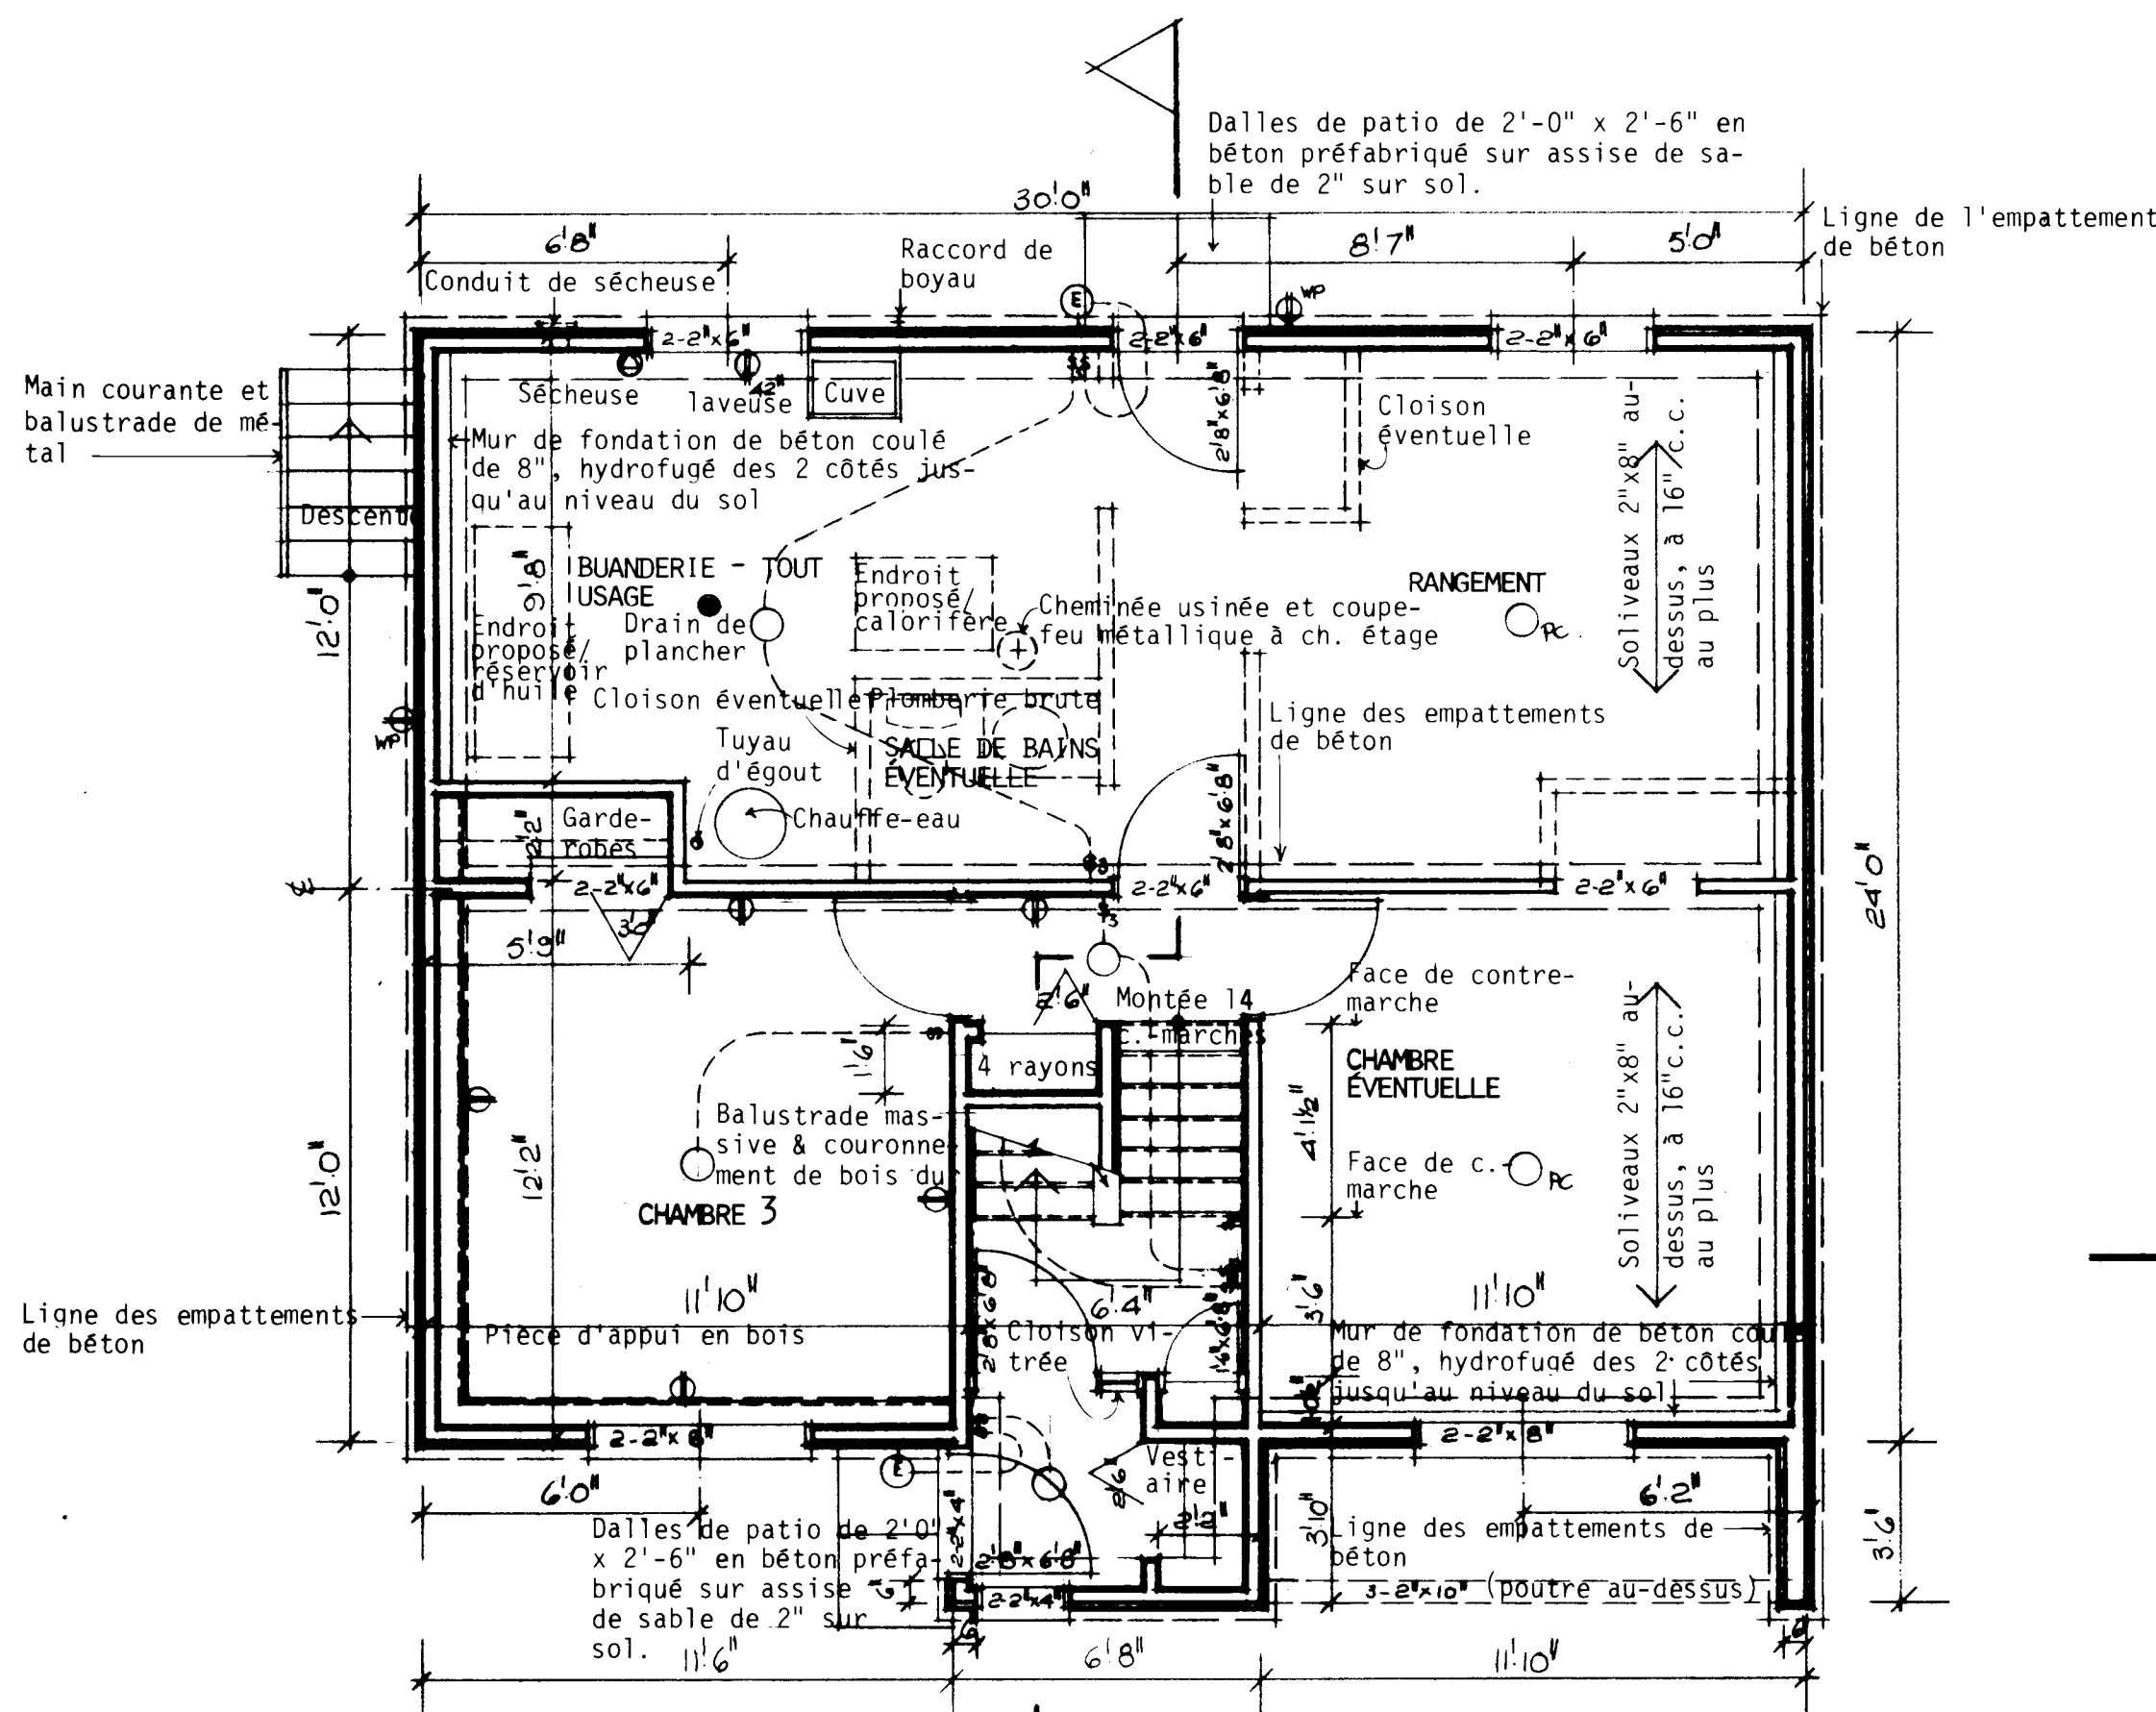



PLAN DE L'ÉTAGE INFÉRIEUR: 1/4" = 1'-0"

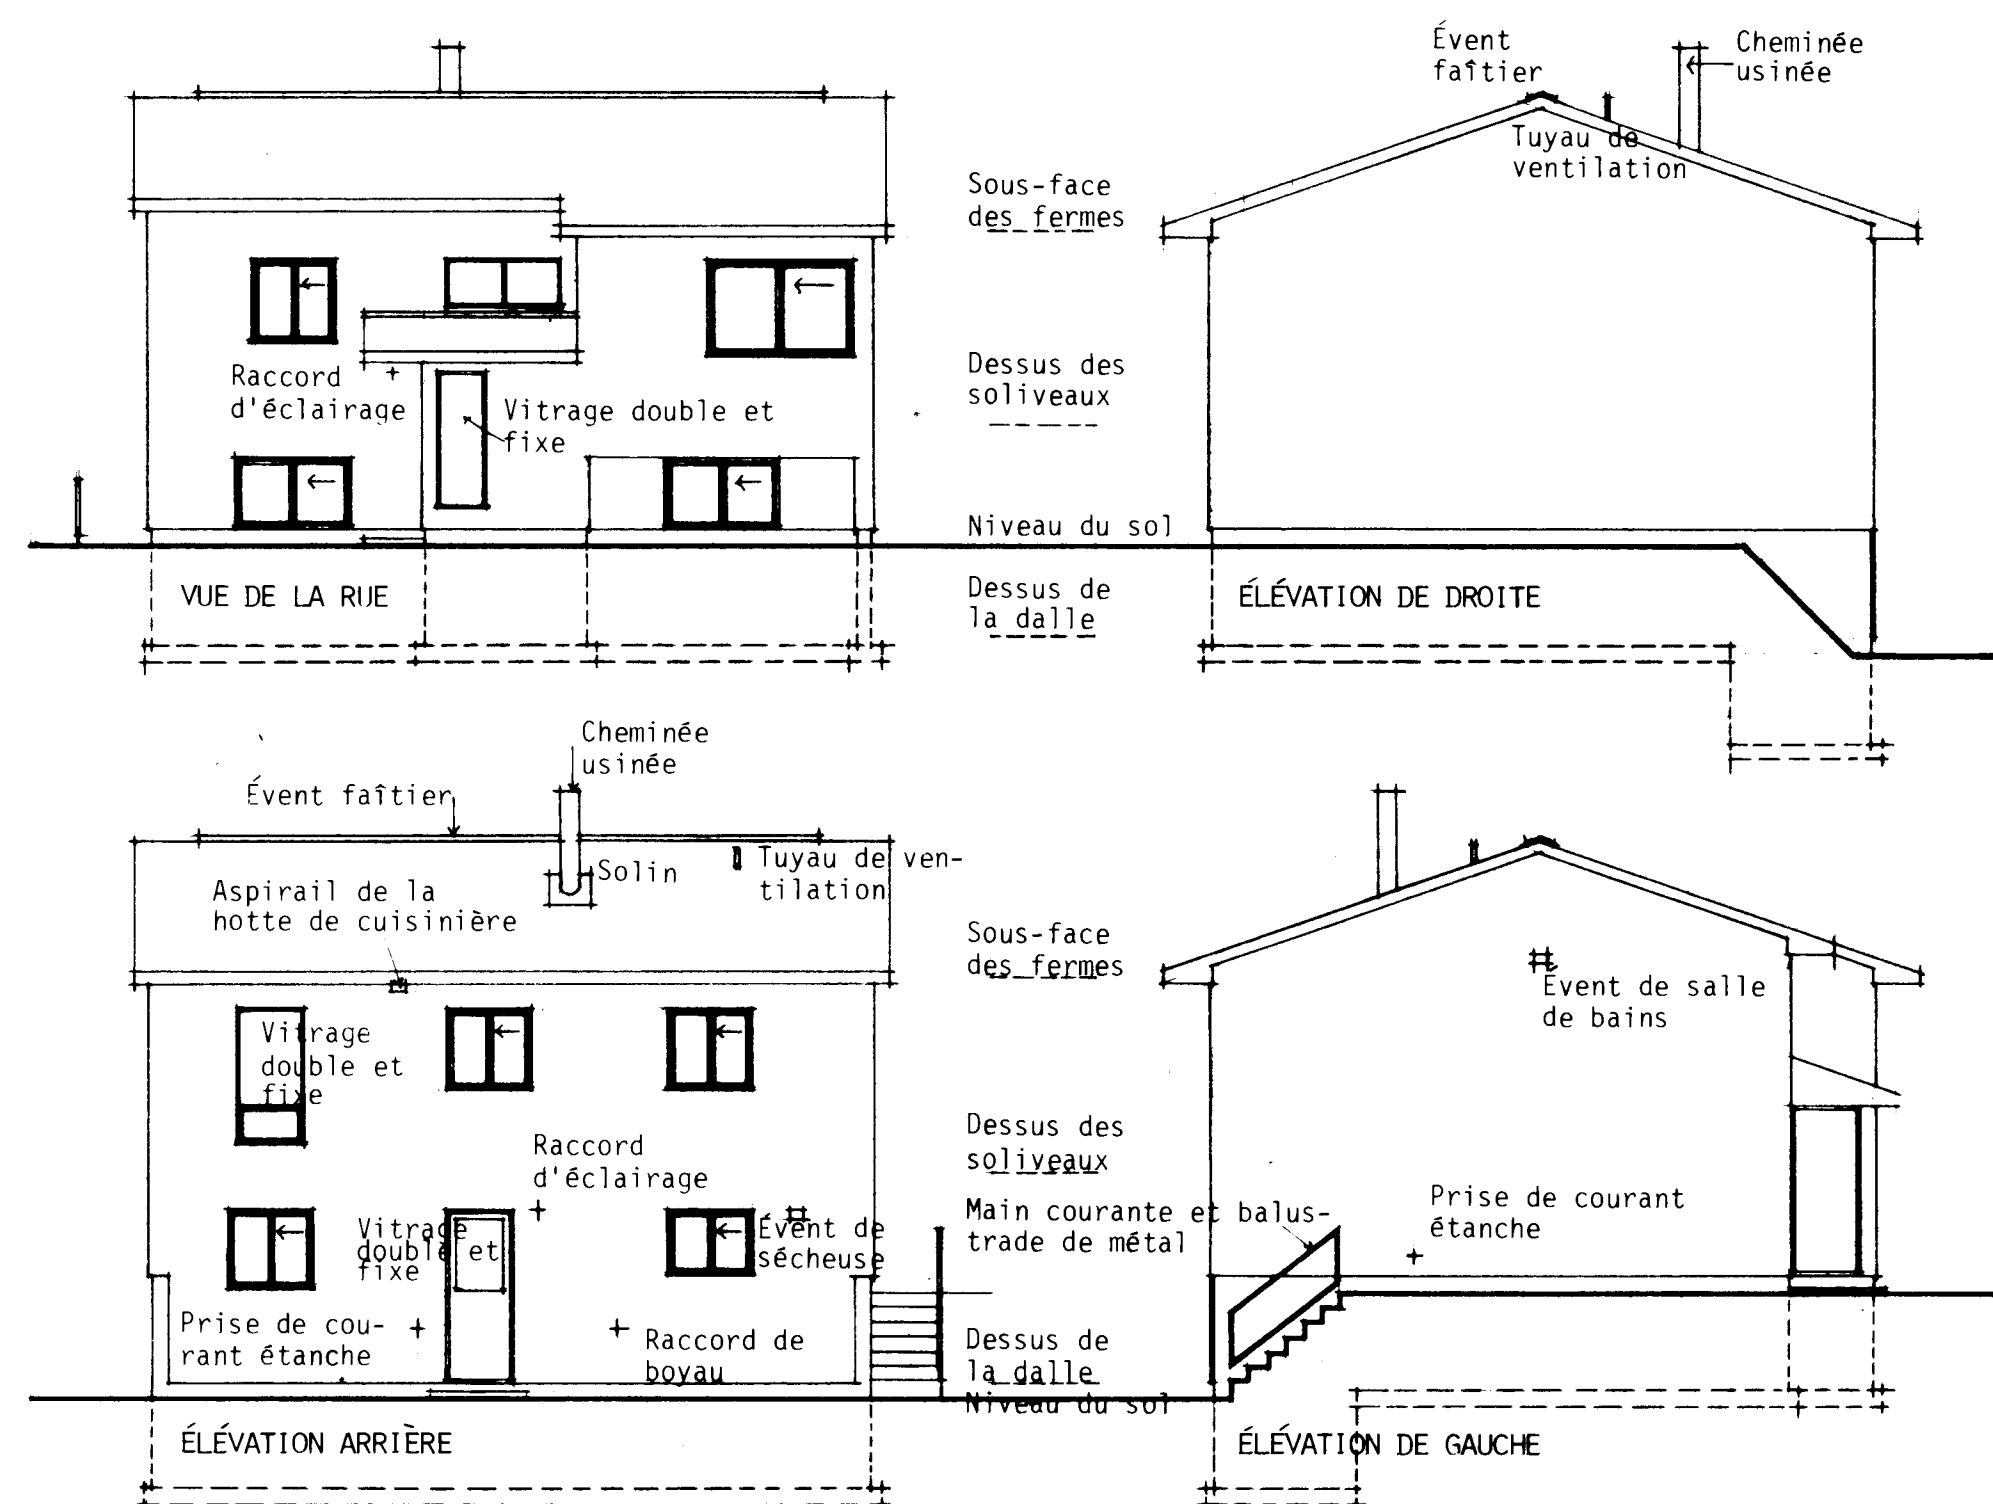


ÉLEVATIONS: 1/8" = 1'-0"

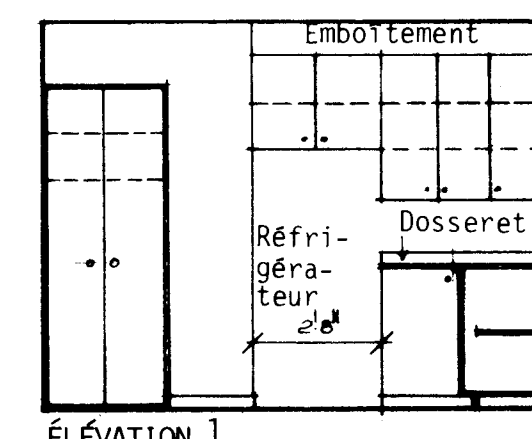

ÉLEVATION 1

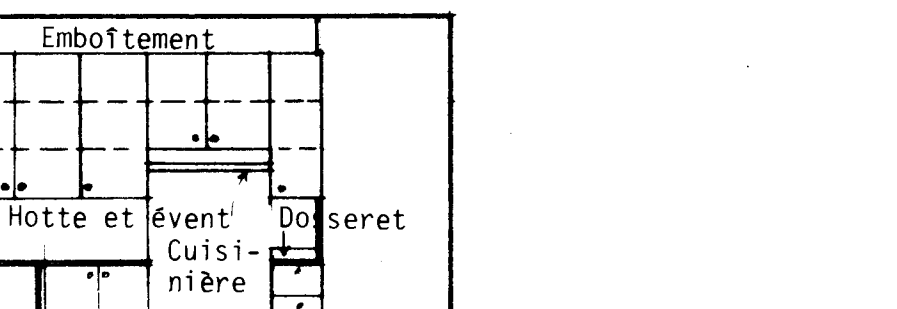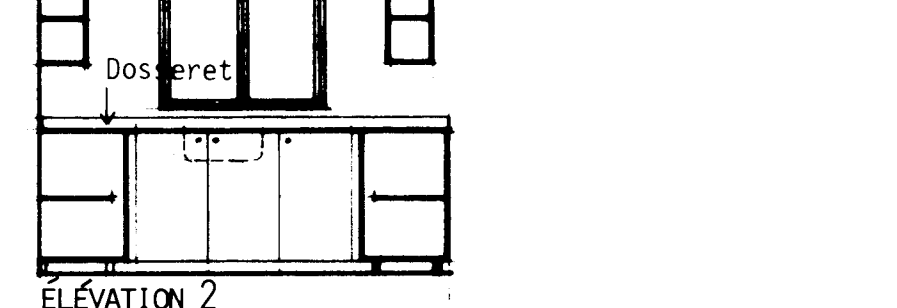

ÉLEVATIONS DE LA CUISINE: 1/4" = 1'-0"

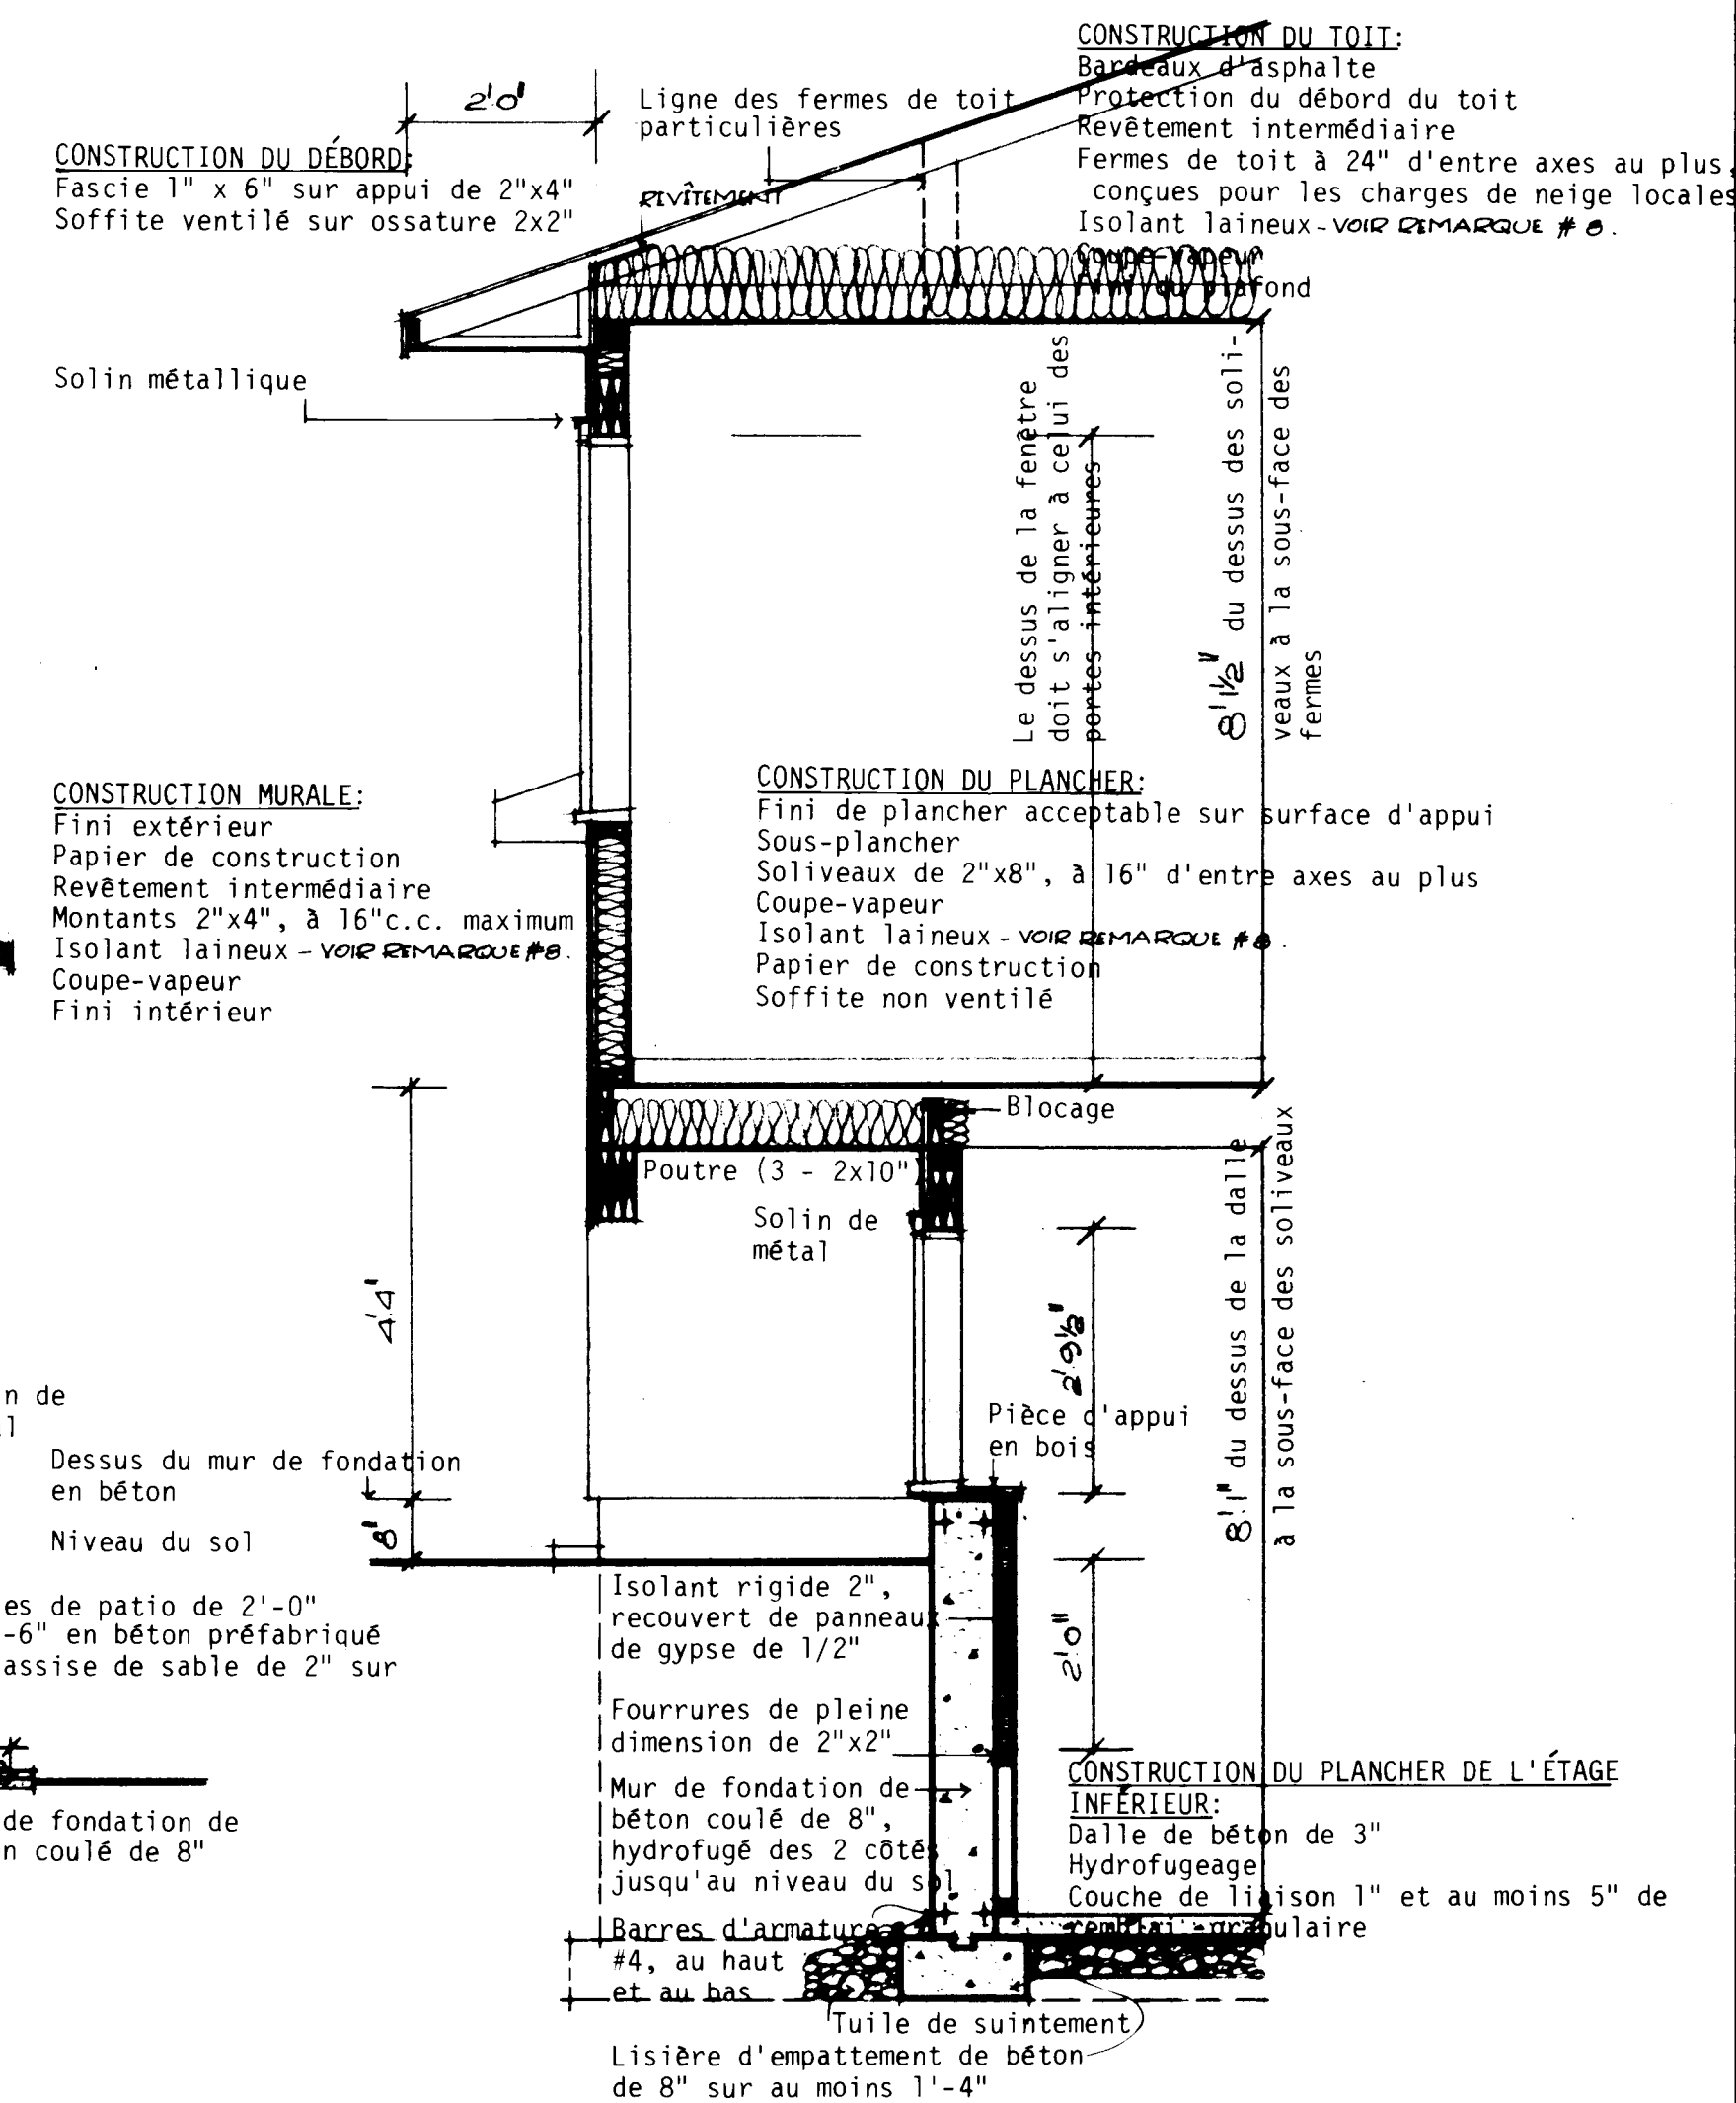

COUPE TRANSVERSALE TYPIQUE A - A: 1/4" = 1'-0"

DÉTAILS D'UN MUR: 1/2" = 1'-0"

REMARQUES GÉNÉRALES

- TOUTES LES RIGOLLES ET LA FONDATION DOIVENT ÊTRE PORTÉES JUSQU'À UN APPUI SOLIDE. IL PEUT ÊTRE NÉCESSAIRE D'AUGMENTER LES DIMENSIONS DES RIGOLLES ET DE LA FONDATION POUR RÉPONDRE AUX CONDITIONS LOCALES DU SOL.
- LES SOLIVES DOIVENT ÊTRE JUMELÉES SOUS TOUTES LES CLOISONS QUI LEUR SONT PARALLÈLES. CES SOLIVES JUMELÉES PEUVENT ÊTRE ÉCARTÉES DE 8" PAR DES BLOCS À TOUTES LES 4'-0" C.C. POUR PERMETTRE LE PASSAGE DES CONDUITS DE CHAUFFAGE.
- L'EMPLACEMENT ET LE NOMBRE DES SORTIES ÉLECTRIQUES PEUVENT ÊTRE VARIÉS MAIS DANS TOUTS LES CAS ILS DOIVENT RÉPONDRE AUX EXIGENCES MINIMALES DES NORMES DE MAISON ET ÊTRE CONFORMES AUX CODES LOCAUX.
- IL FAUT PRÉVOIR AU MOINS UNE TABLETTE ET UNE BARRE À CINTRES DANS TOUTS LES VESTIAIRES ET LES GARDE-ROBES.
- TOUTS LES SOLIVES DE PLANCHER SONT CALCULÉES D'APRÈS LES ÉPINETTES DE CATÉGORIE NO 1. TOUTS LES CHANGEMENTS OU SUBSTITUTIONS DOIVENT ÊTRE APPRouvÉS PAR UNE AUTORITÉ COMPÉTENTE.
- LA CONSTRUCTION DOIT ÊTRE CONFORME AUX NORMES RÉSIDENTIELLES ET À TOUT CODE LOCAL APPLICABLE.
- CETTE ÉPURE EST DESTINÉE À SERVIR DE GUIDE SEULEMENT. IL INCOMBE À L'USAGER DE DÉCIDER EN DÉFINITIVE DU CHOIX FINAL AINSI QUE DES MÉTHODES ET DES DÉTAILS DE CONSTRUCTION, DE MÊME QUE DES MATÉRIEAUX.
- CONFORMÉMENT À LA LOCATION, TOUTES LES VALEURS "R" DOIVENT CONCORDEUR AUX NORMES ACTUELLES DE LA SCHL.
- DIMENSIONS DES FINITRIS DOIVENT CONFORMER AUX NORMES ACTUELLES DE LA SCHL.

plan du terrain

30'0"

8'1"

22'6" R. P. Brown

date	normes inh. vérifié par	date	révisions	par

SCHL CMHC
Société canadienne d'hypothèques et de logement Central Mortgage and Housing Corporation

concepteur

S.C.H.L.

dessin no. **1.13**

échelle: SELON LES INDICATIONS

date: AVRIL 1977

feuille no. UN DE UN