




Archived Content


Information identified as archived is provided for reference, research or recordkeeping purposes. It is not subject to the Government of Canada Web Standards and has not been altered or updated since it was archived. Some of this archived content is available only in one official language. Translation by CMHC can be requested and will be provided if demand is sufficient.

Contenu archivé


Le contenu identifié comme archivé est fourni à des fins de référence, de recherche ou de tenue des dossiers; il n'est pas assujetti aux normes Web du gouvernement du Canada. Aucune modification ou mise à jour n'y a été apportée depuis son archivage. Une partie du contenu archivé n'existe que dans une seule des langues officielles. La SCHL en fera la traduction dans l'autre langue officielle si la demande est suffisante.

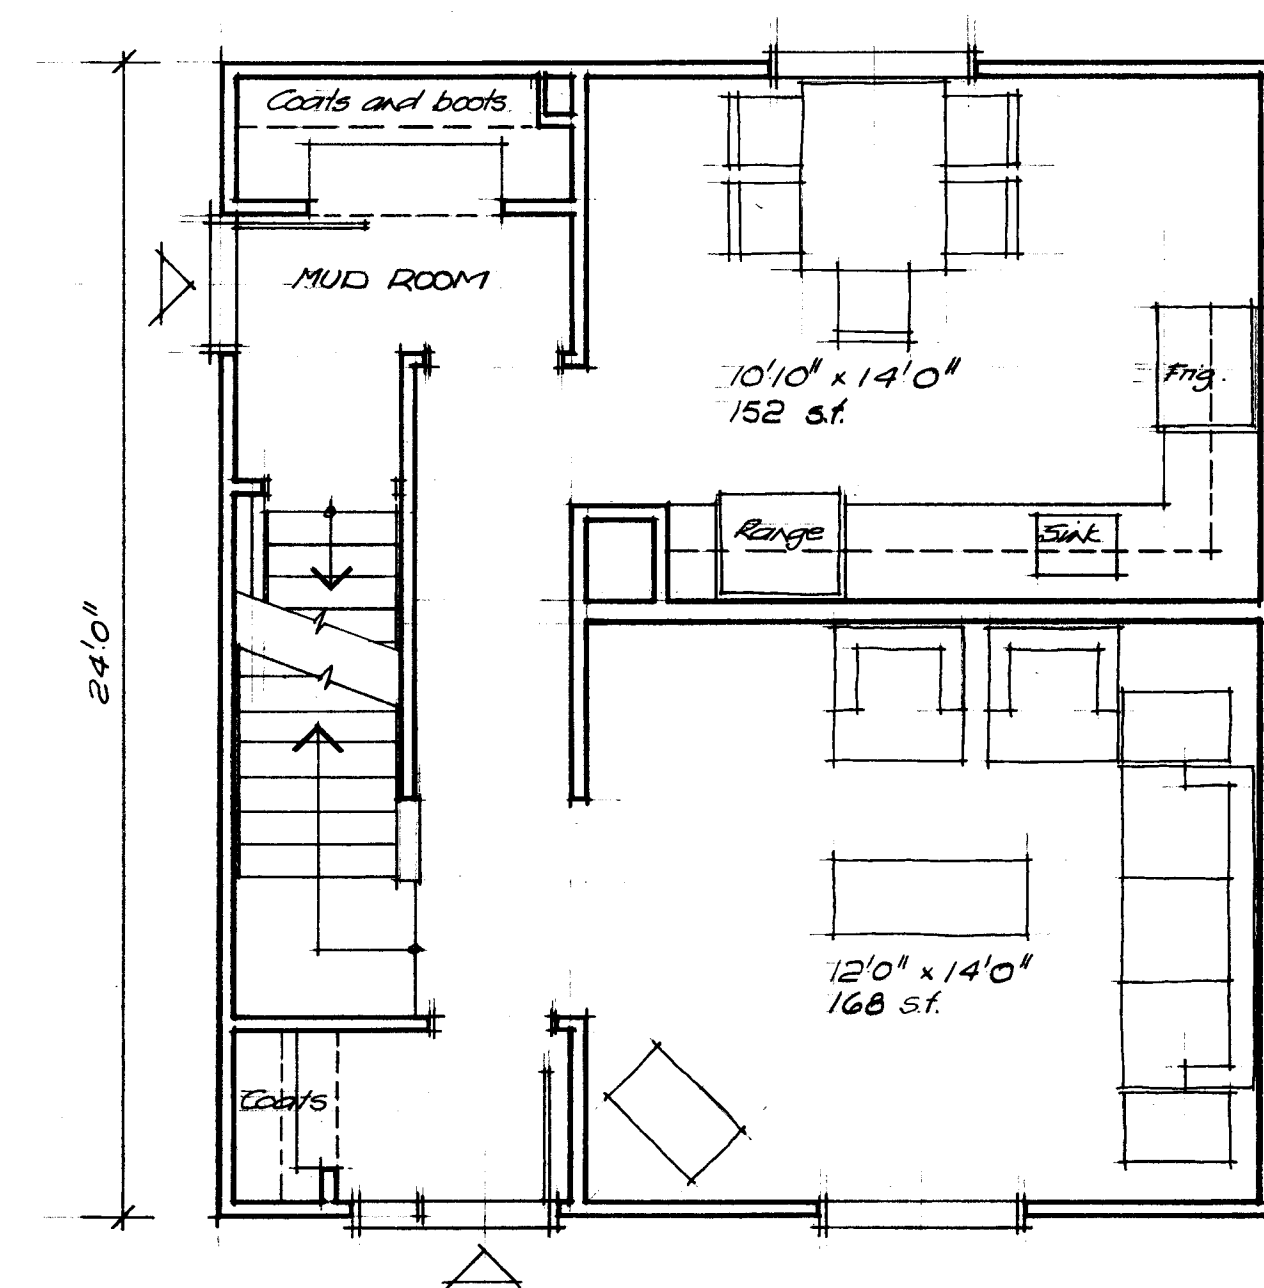


FIRST FLOOR PLAN:

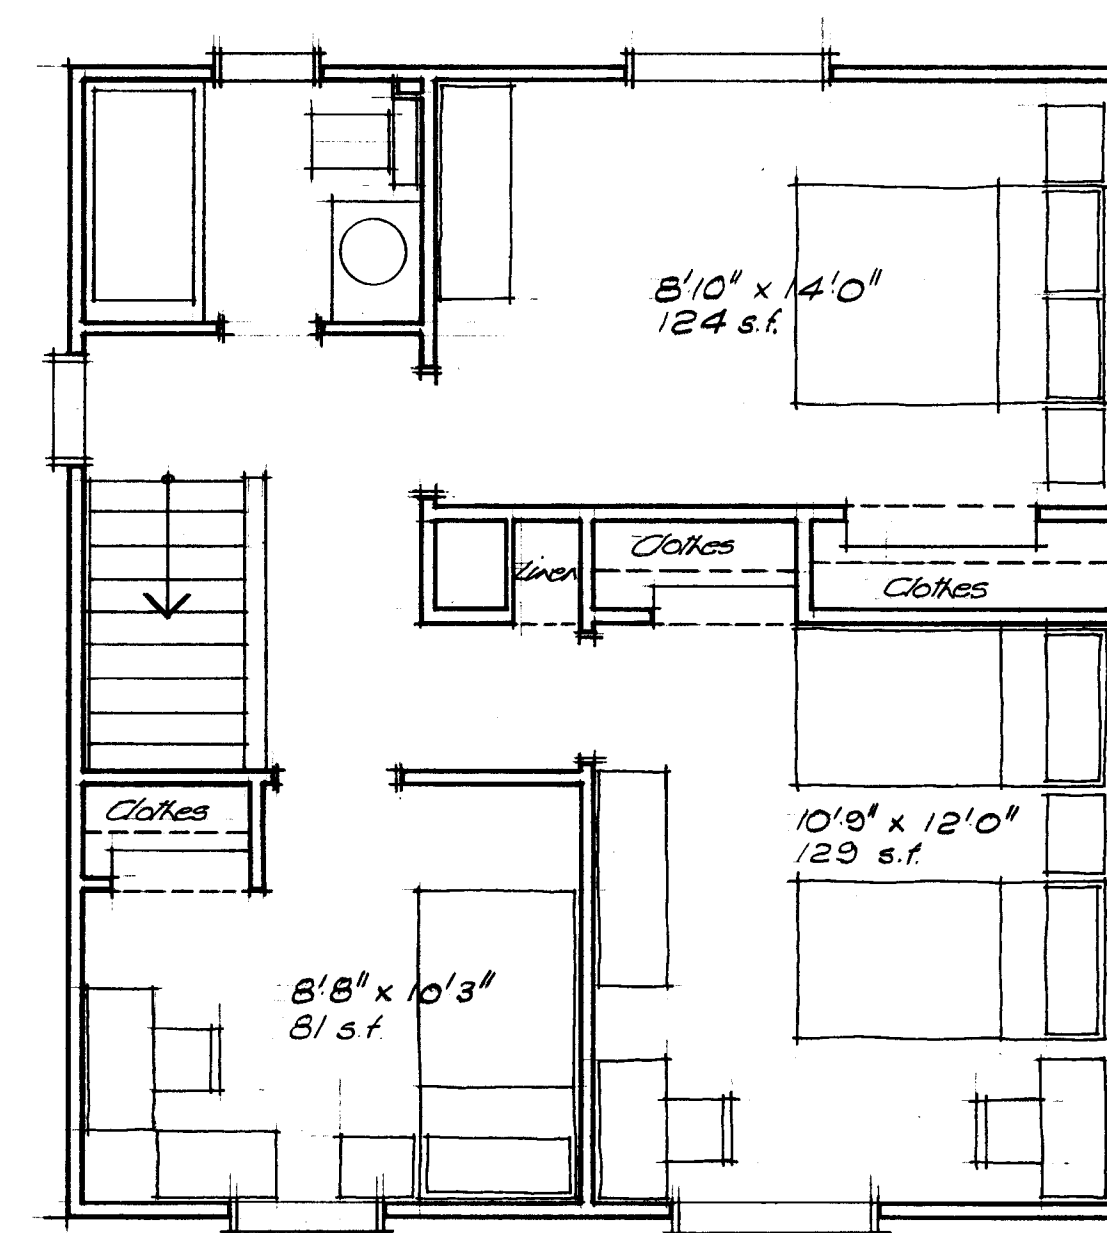


SECOND FLOOR PLAN:

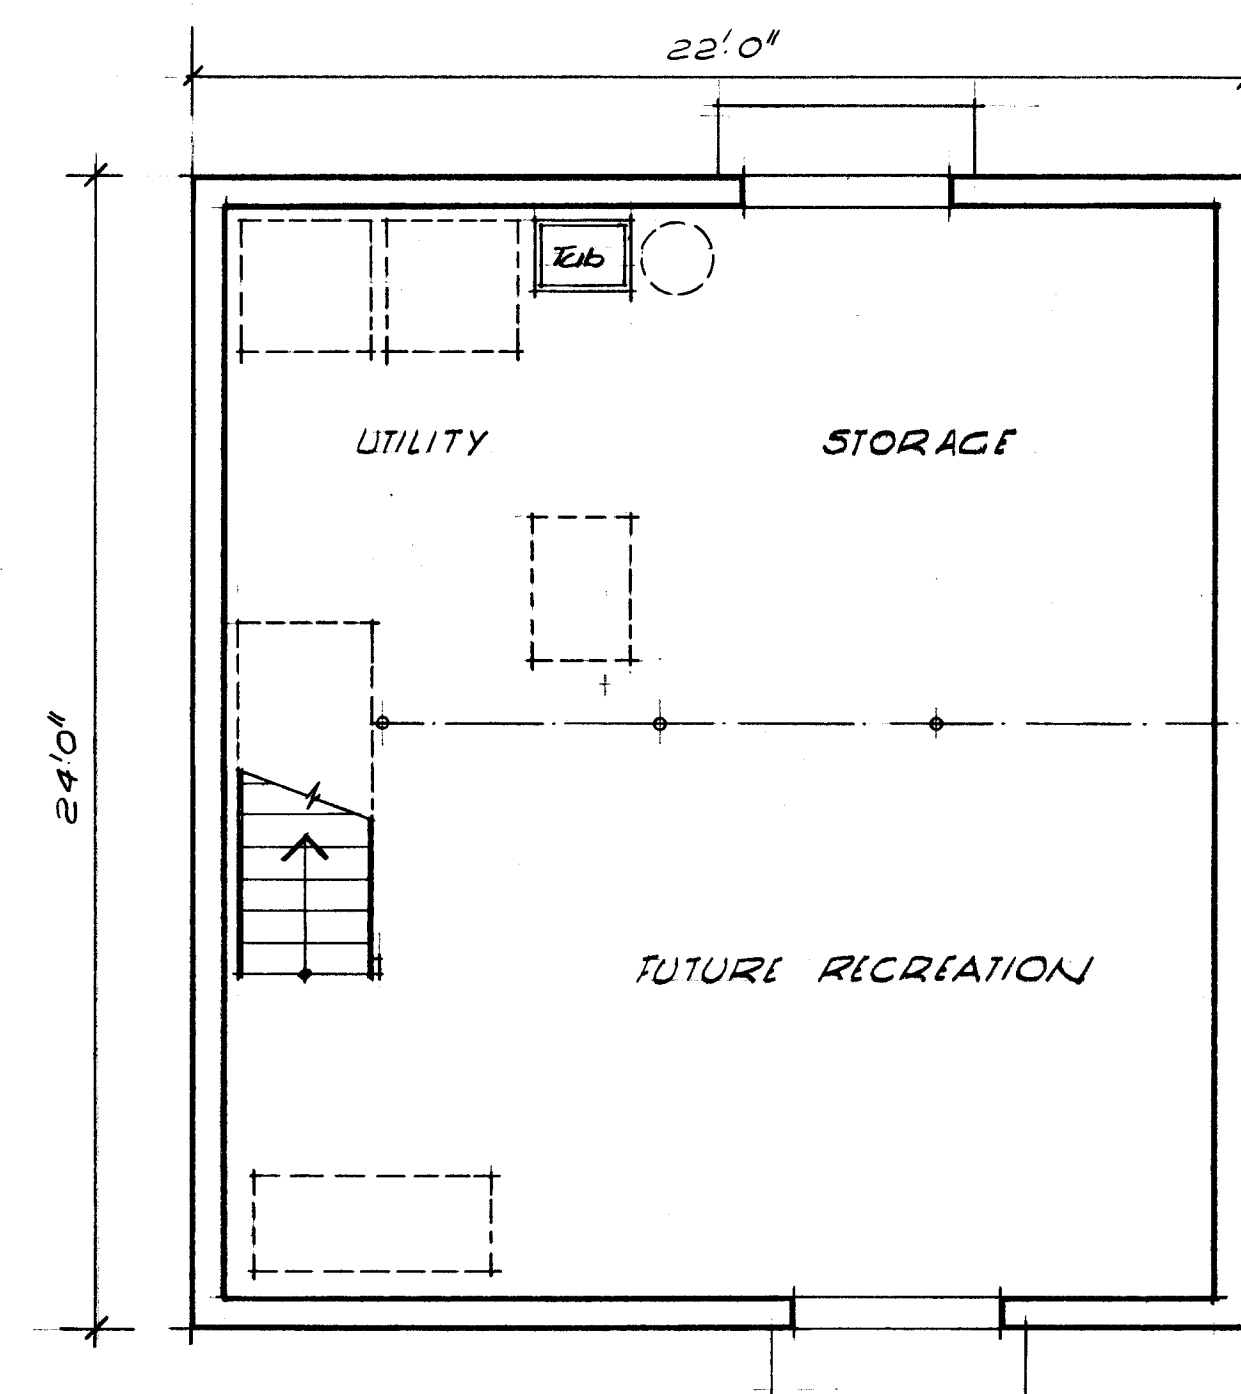

BASEMENT PLAN:

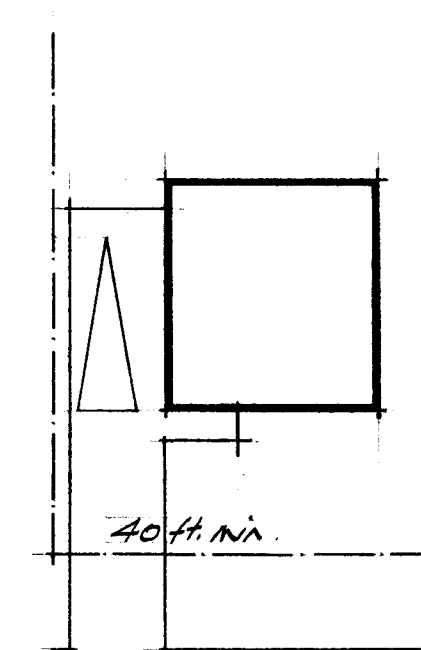

1/200 K. LOT PLAN:

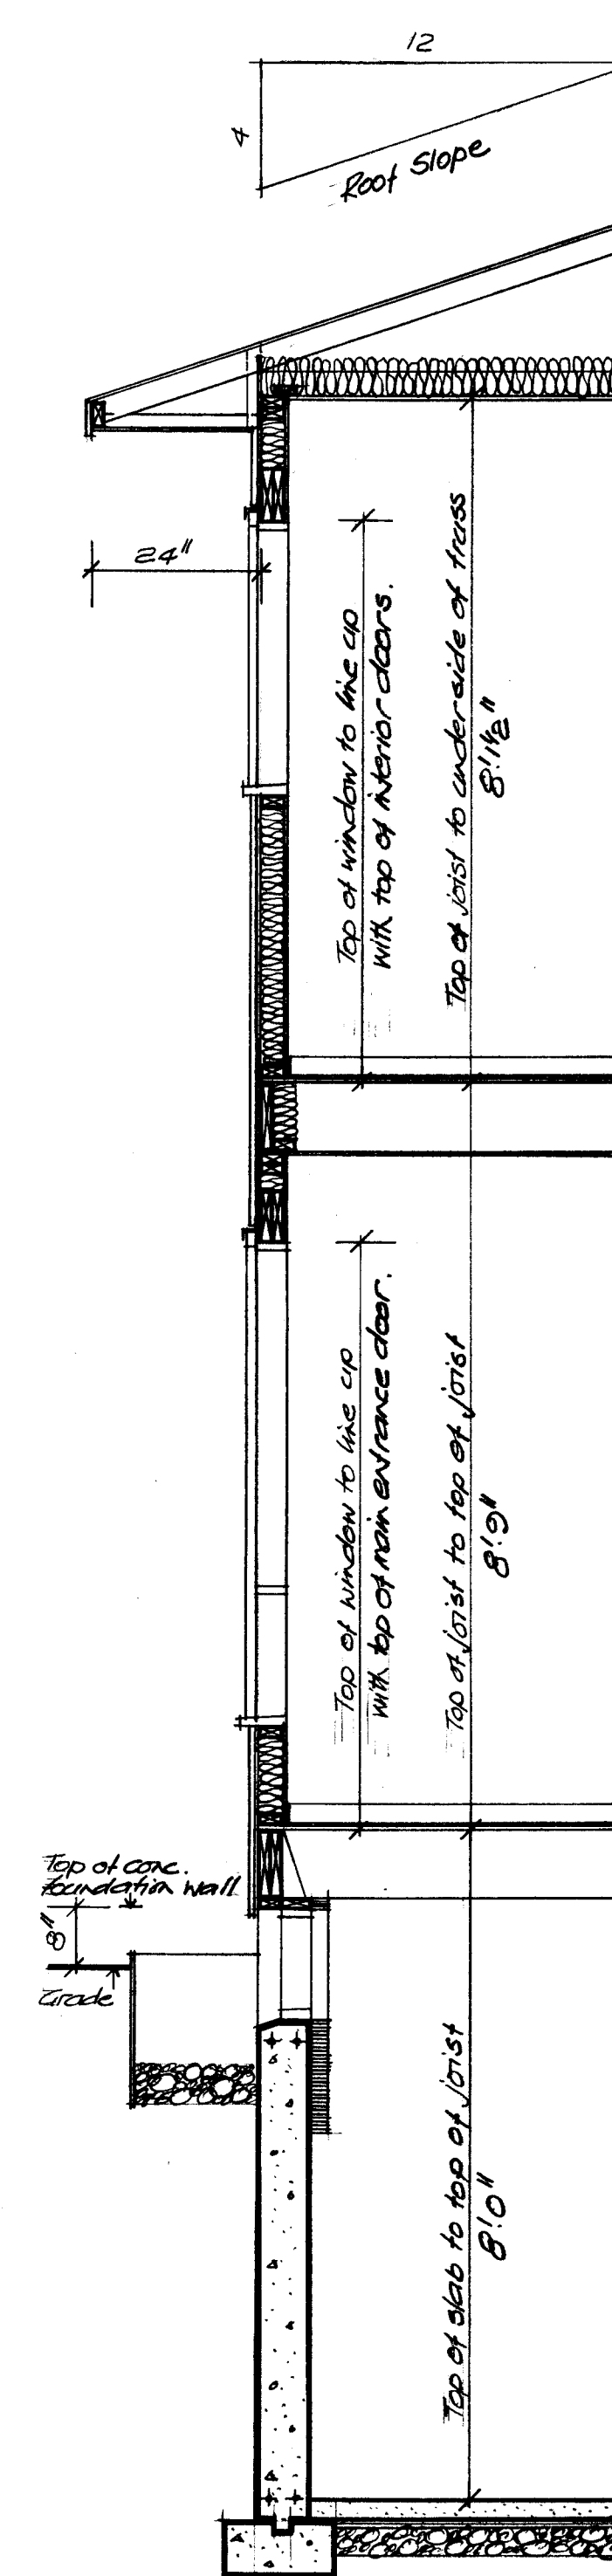

TYPICAL WALL SECTION:

Consultant

CMHC SCHL
Central Mortgage and Housing Corporation Société centrale d'hypothèques et de logement

Architecture and Planning
Professional Standards and Services
Architecture et Urbanisme
Groupe des Normes et Services professionnels

Office *NATIONAL* Bureau

drawing title titre du dessin

B- TWO (Rev.)

drawn by dessiné par

reviewed by examiné par

approved by approuvé par

scale 1/4" and 1/2" to 1'0" échelle

date date

drawing no. dessin no.