



Archived Content

Information identified as archived is provided for reference, research or recordkeeping purposes. It is not subject to the Government of Canada Web Standards and has not been altered or updated since it was archived. Some of this archived content is available only in one official language. Translation by CMHC can be requested and will be provided if demand is sufficient.

Contenu archivé

Le contenu identifié comme archivé est fourni à des fins de référence, de recherche ou de tenue des dossiers; il n'est pas assujéti aux normes Web du gouvernement du Canada. Aucune modification ou mise à jour n'y a été apportée depuis son archivage. Une partie du contenu archivé n'existe que dans une seule des langues officielles. La SCHL en fera la traduction dans l'autre langue officielle si la demande est suffisante.

COMPETITION SERIES

Project #: 2300 Both Number of Sheets: 2
Architect: E. R. Dunlop, Ontario
1959

Number of Storeys: 1, Bungalow--no car accommodation
Single detached
Number of Bedrooms: 3
Fireplace? yes, in living/dining room

Basement: -Yes--provisional designs to finish
-Laundry tubs located

Cladding:

Primary: Brick

-

Secondary: Vertical wood siding

-In gable ends, $\frac{3}{4}$ " x $9\frac{3}{4}$ " "V"-joint tongue and groove

Other: 5/16" firplywood panelling accents with 3" x 3" squared
pattern--painted

Roof:

Materials: Asphalt shingles,

Shape: Gable

Special Features: Built-ins
-Dining room cupboard/divider

N/A






-

N/A


-

N/A





-

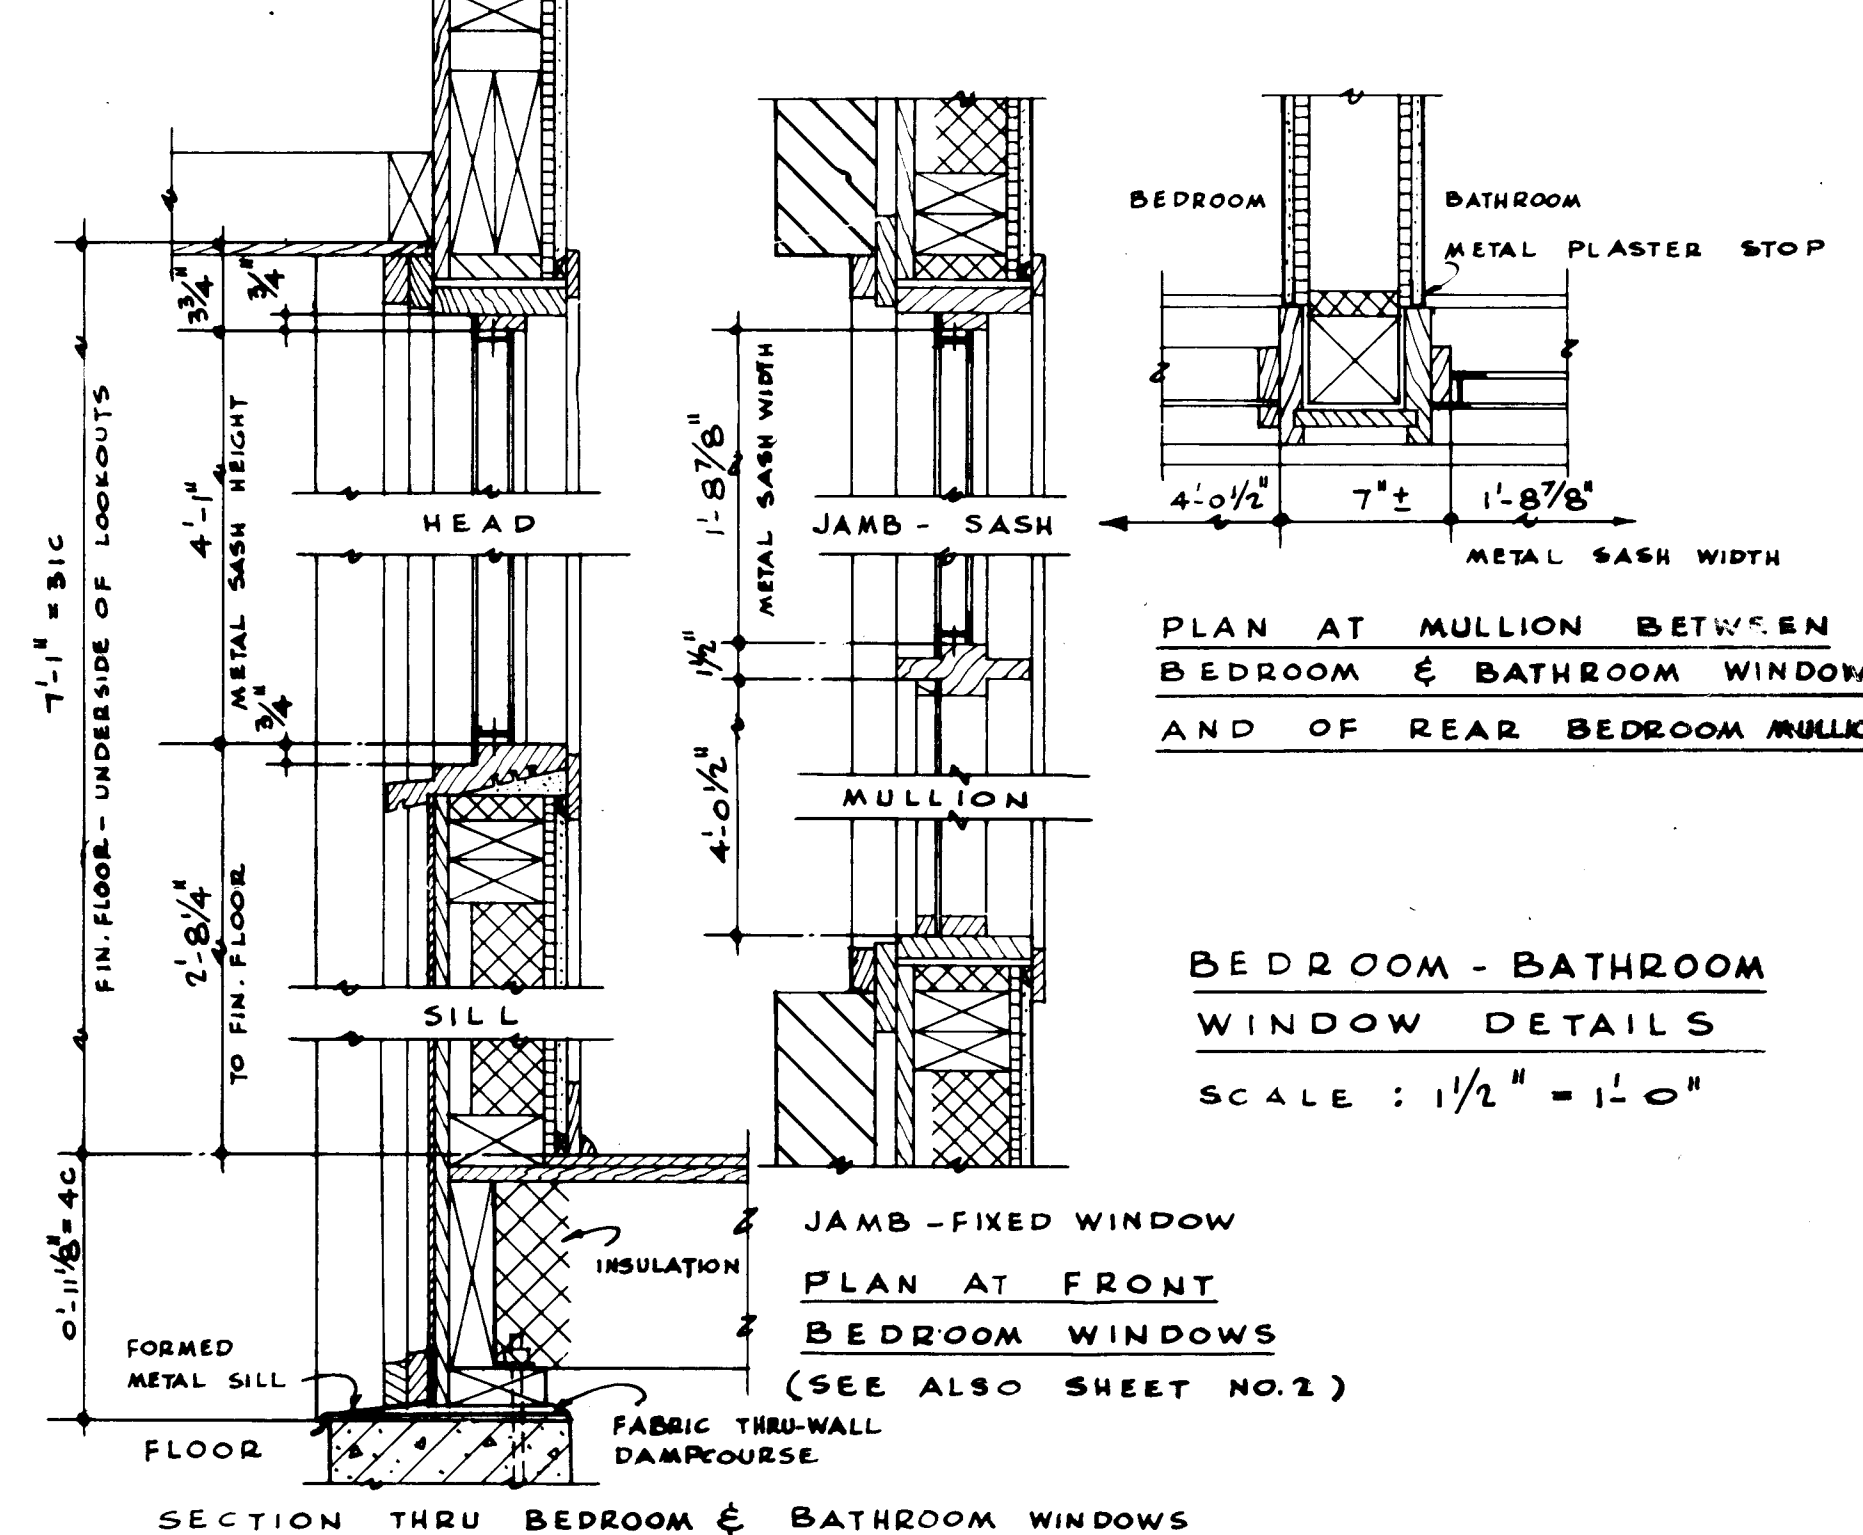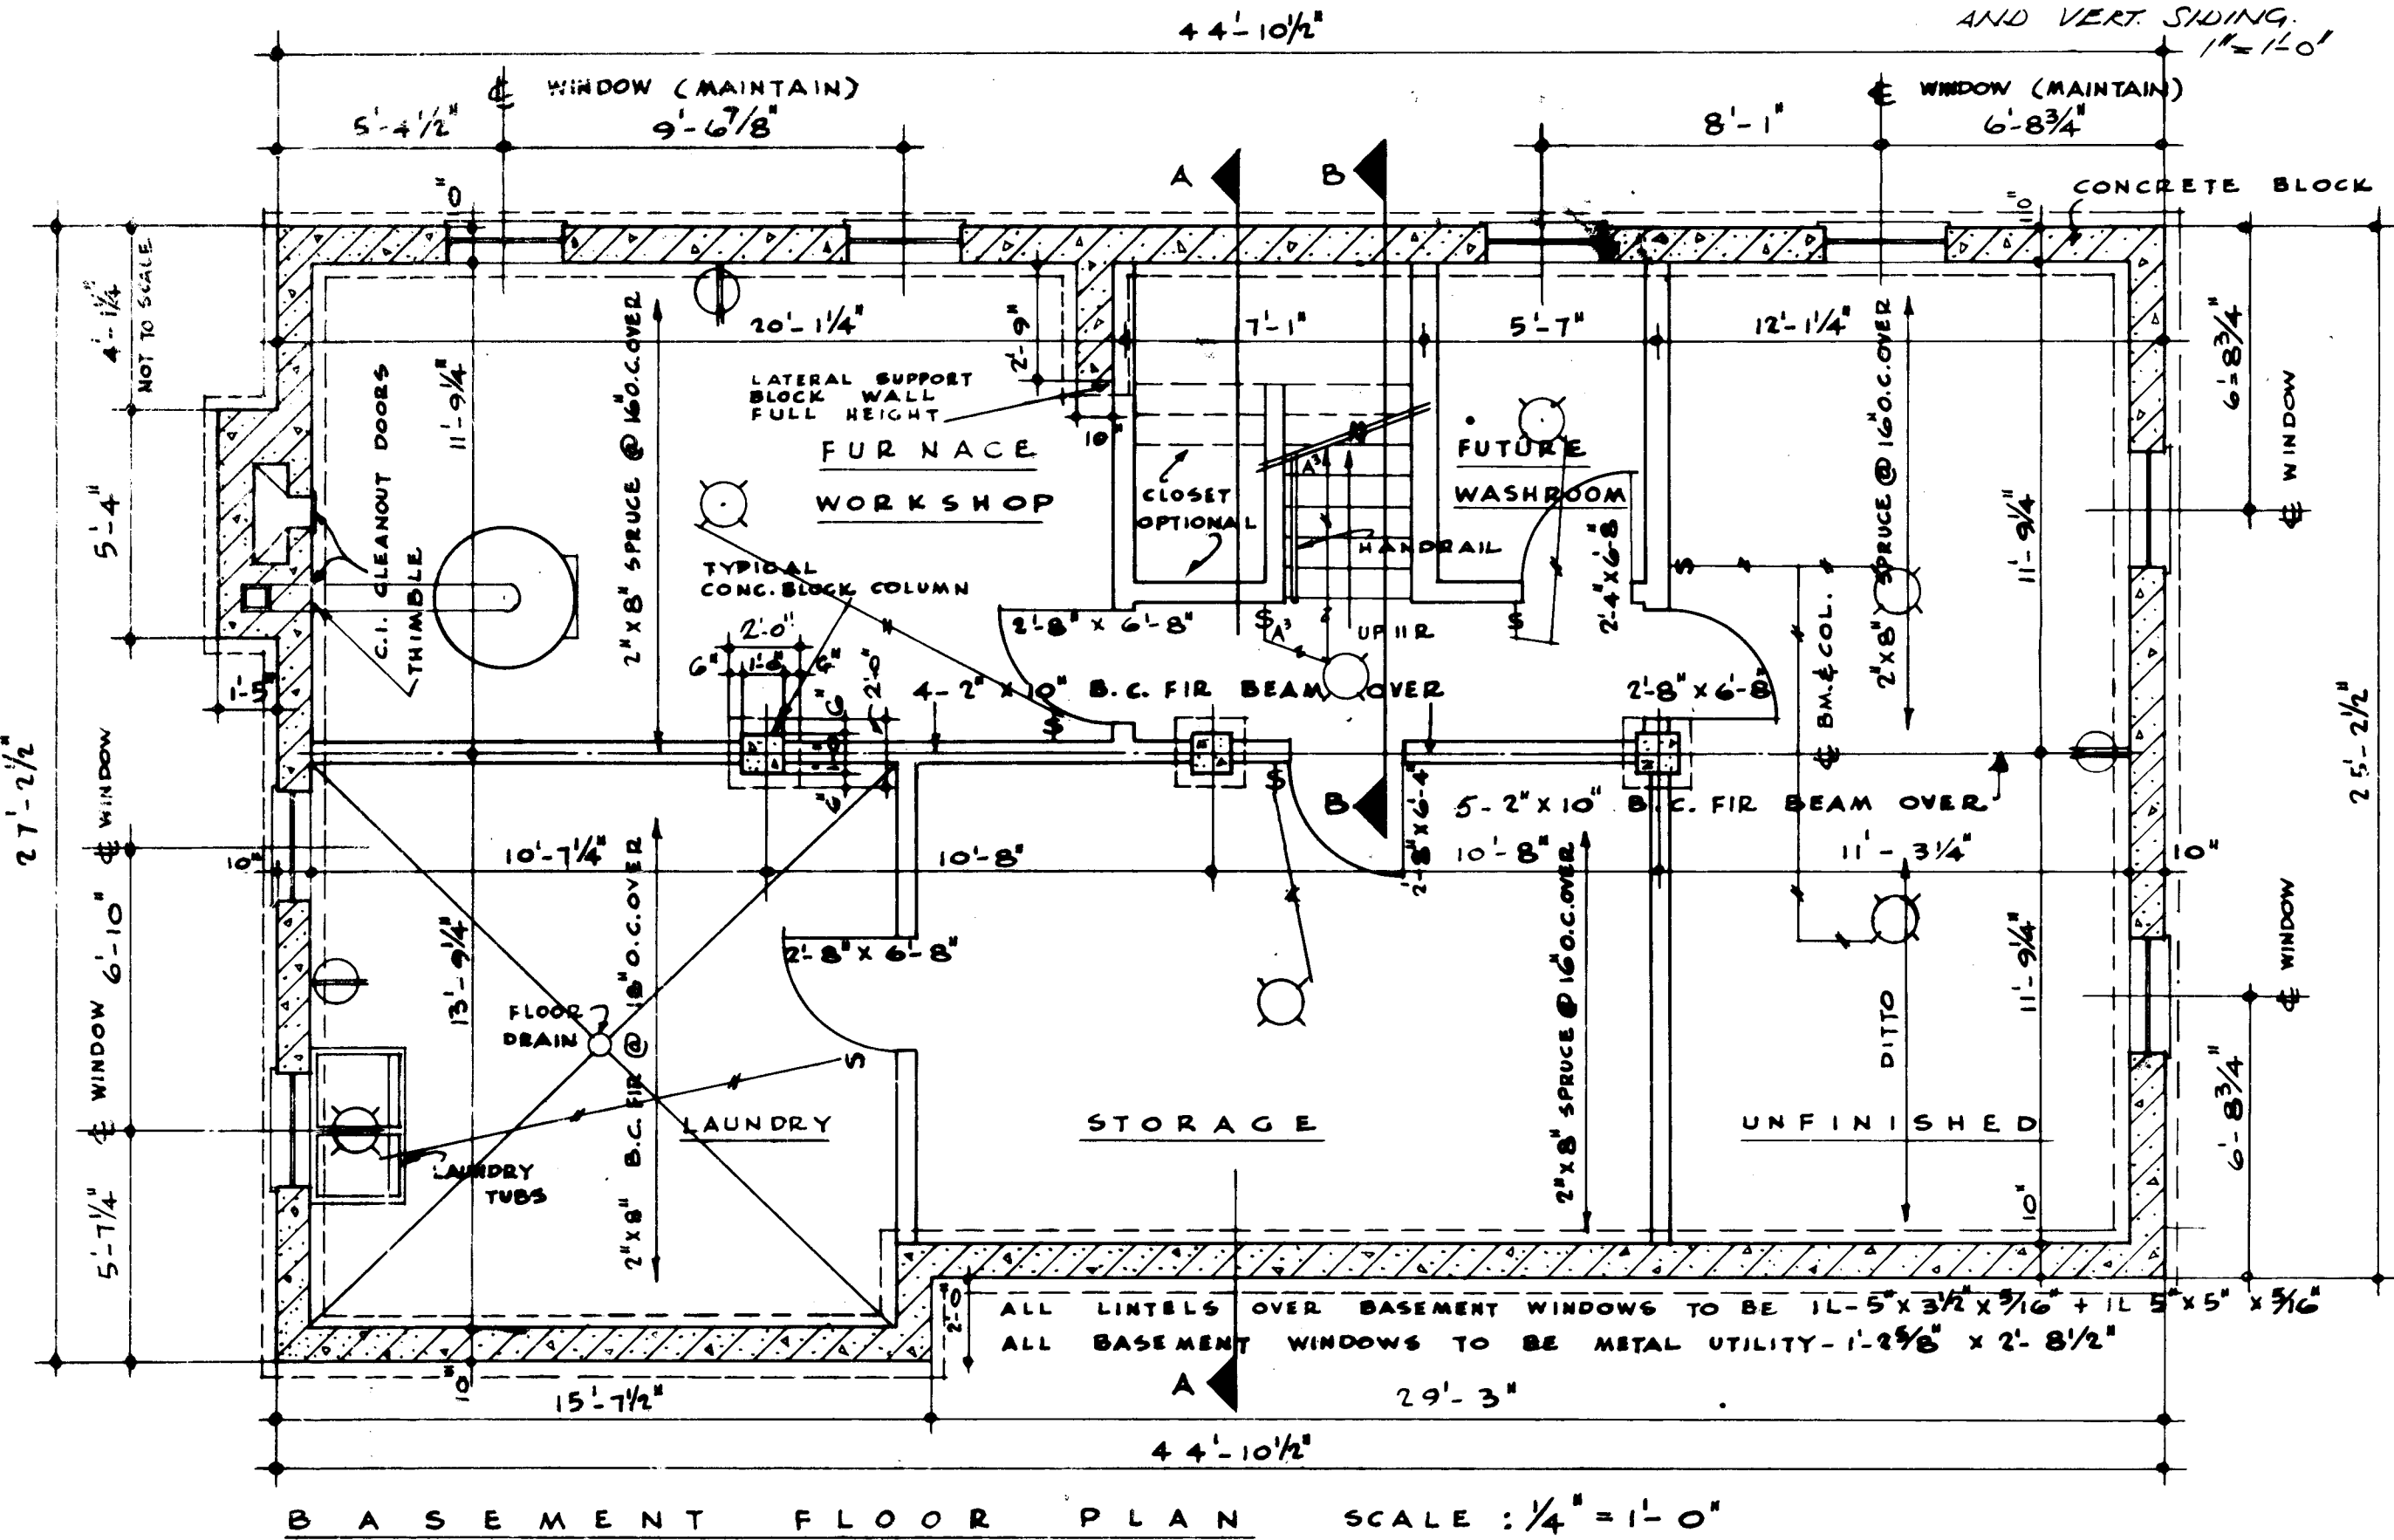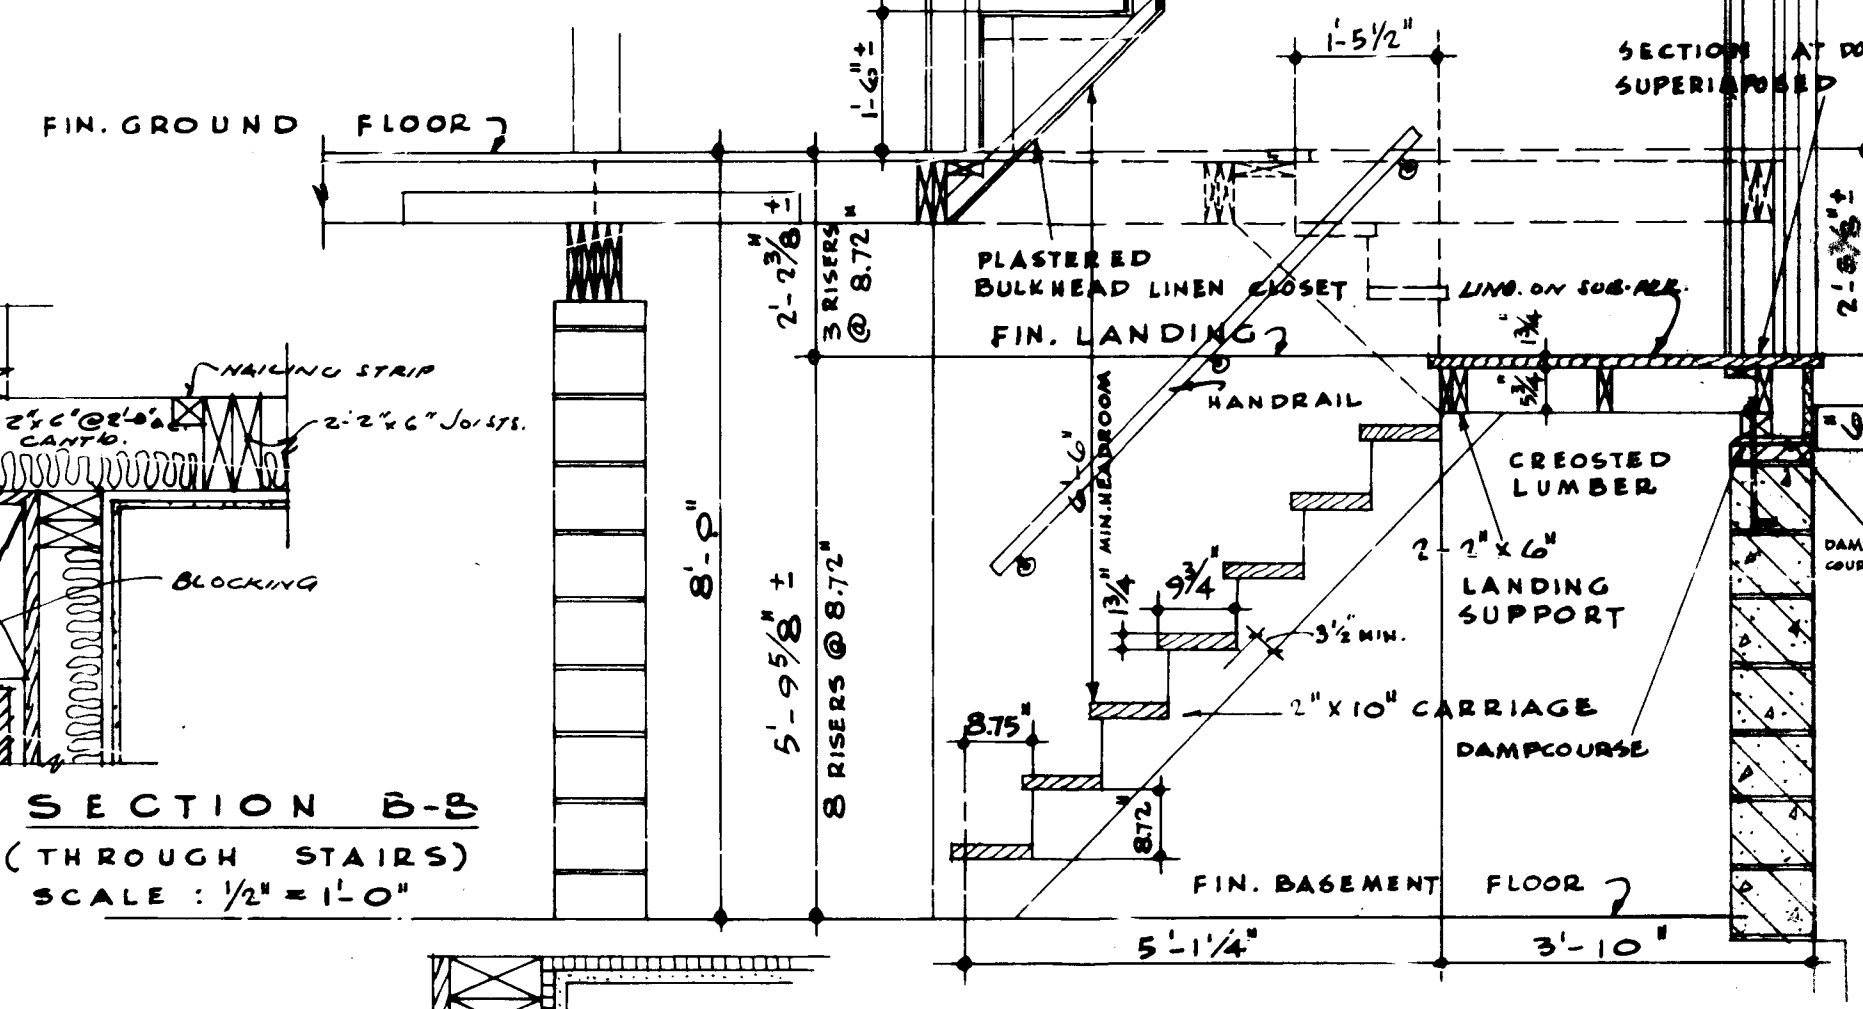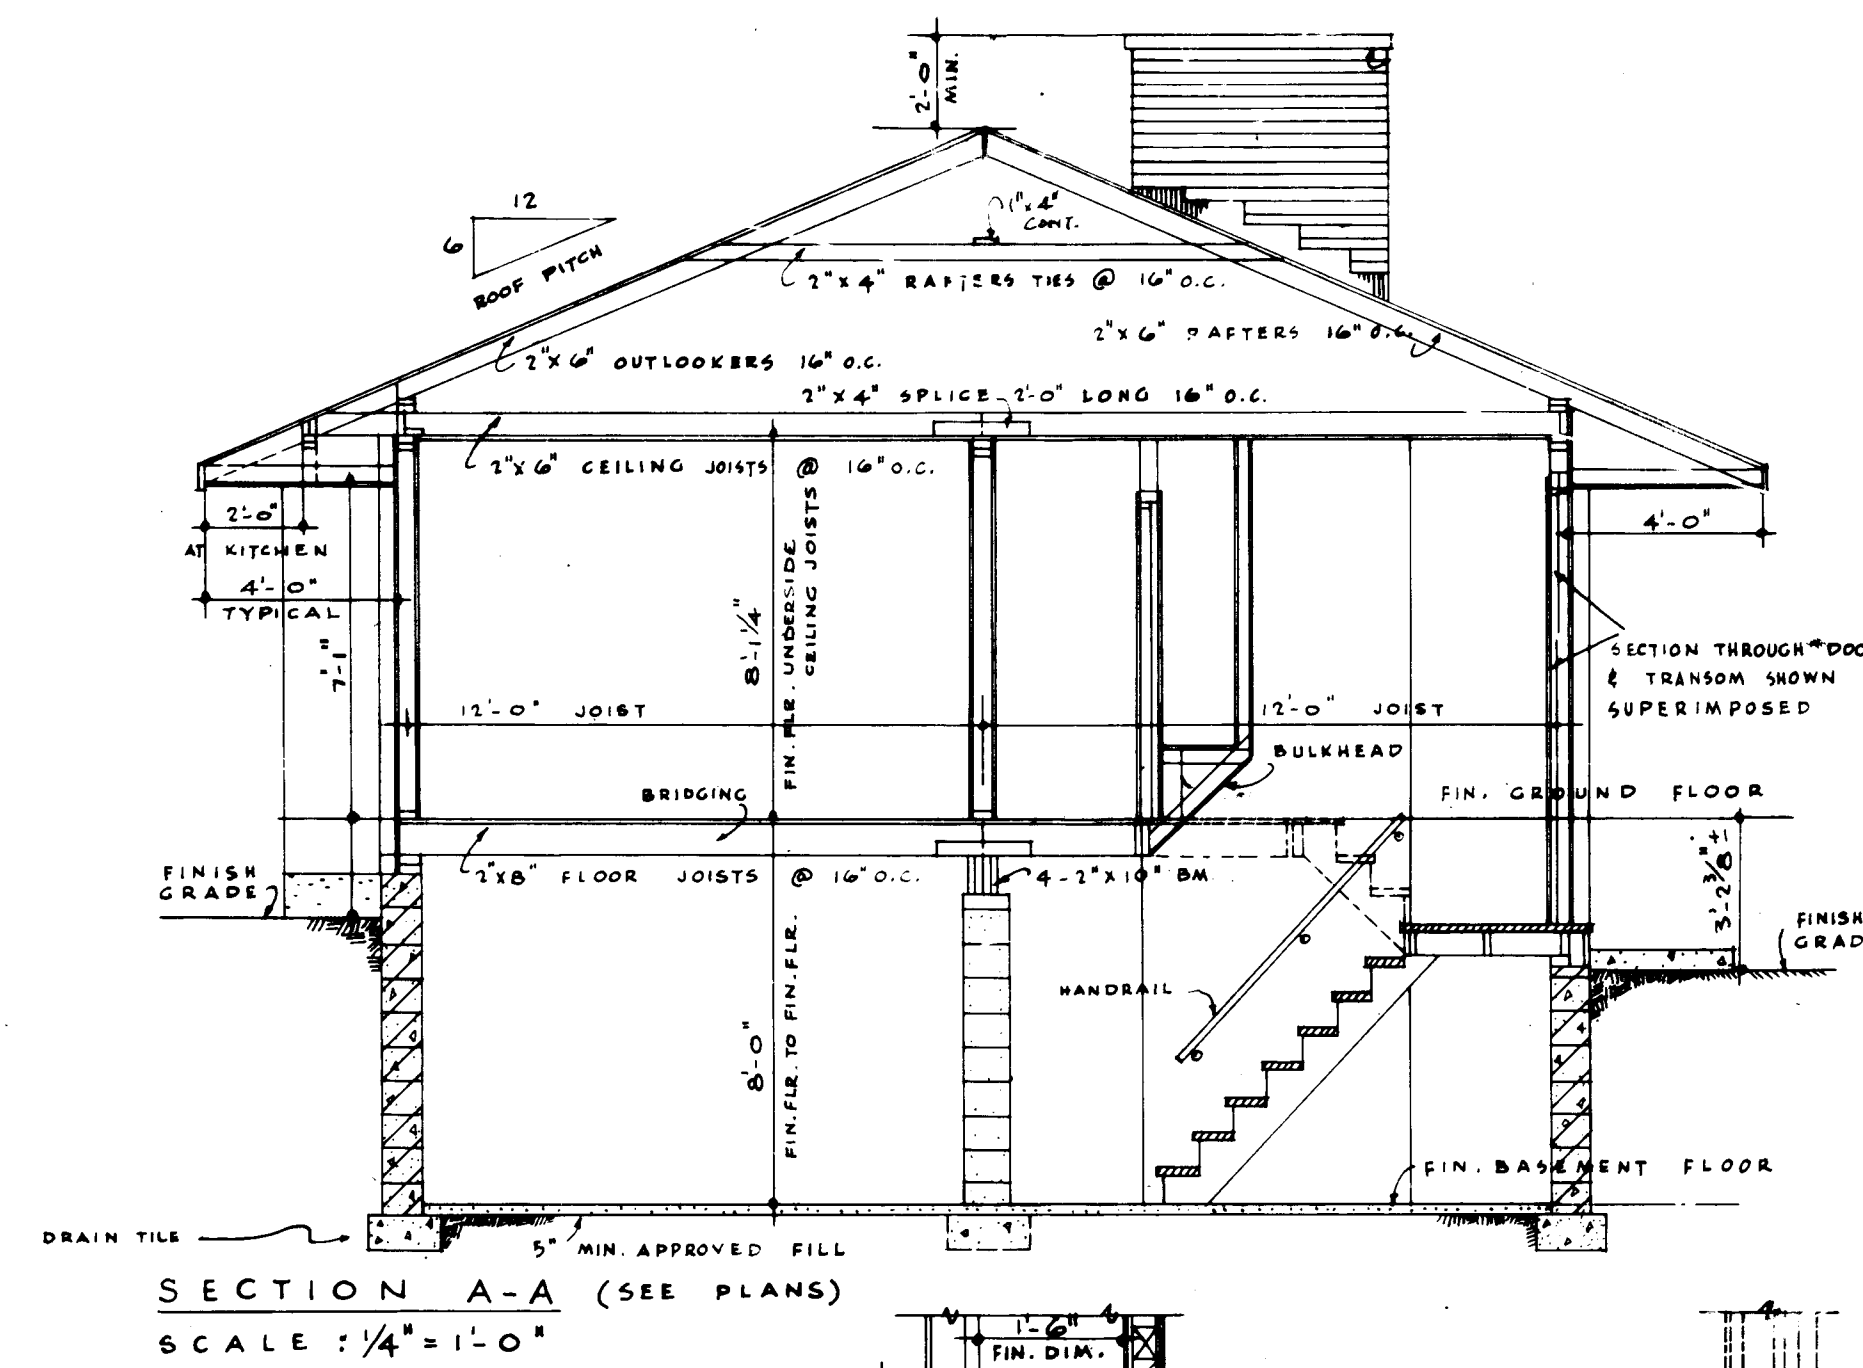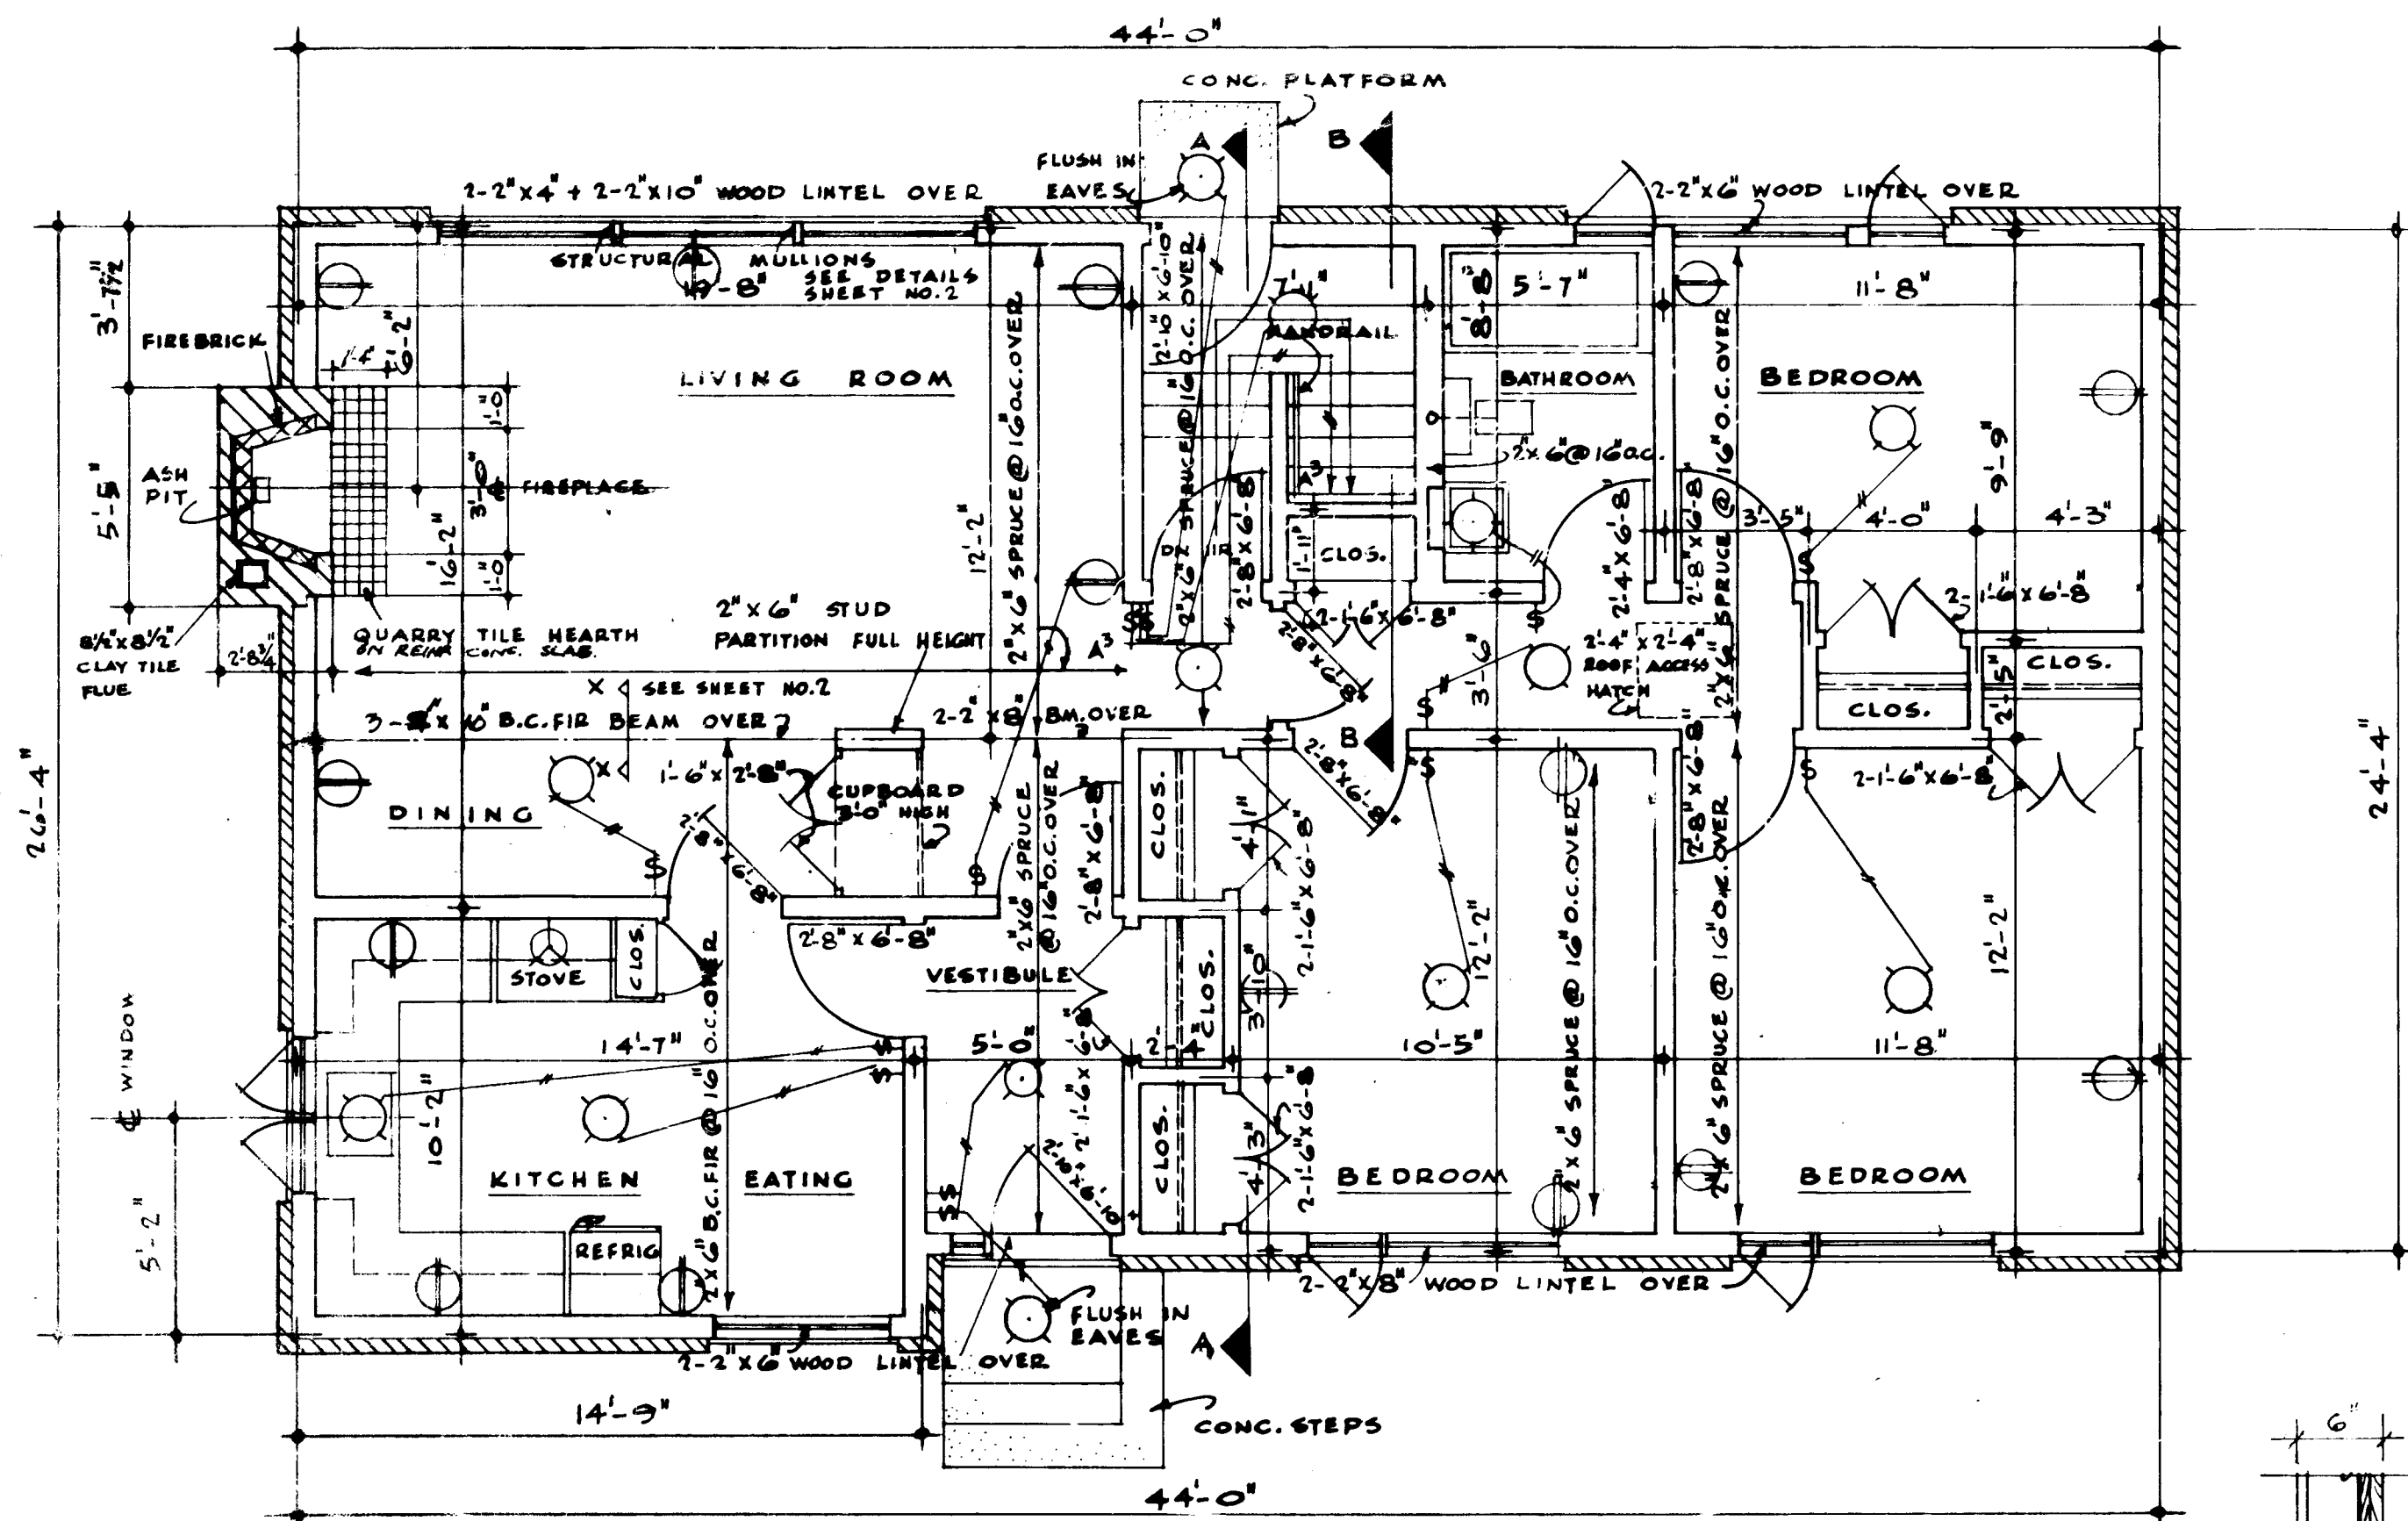

- NOTES
- ALL FOOTINGS AND FOUNDATIONS SHALL BE TAKEN DOWN TO SOLID BEARING AND BELOW ACCEPTED LOCAL FROST LINE. FOOTINGS SHALL BE INCREASED IF REQUIRED TO SUIT LOCAL SOIL CONDITIONS.
 - JOISTS TO BE DOUBLED UNDER BRICK PARTITIONS RUNNING PARALLEL TO FLOOR JOISTS THESE DOUBLED JOISTS MAY BE BLOCKED AS PART AT 4'-0" O.C. TO ALLOW THE PASSAGE OF HEATING DUCTS.
 - ALL WOOD LINTELS OVER DOORS, WINDOWS ETC. IN OUTSIDE AND INSIDE WALLS TO BE PLACED ON EDGE.
 - ALL DIMENSIONS ARE NOTED FROM OUTSIDE FACE OF STUDS IN FRAME BRICK OR STONE VENEER CONSTRUCTION AND FROM OUTSIDE FACE OF SOLID MASONRY TO CENTRE LINE OF INTERIOR PARTITIONS.
 - THE POSITION AND NUMBER OF ELECTRICAL OUTLETS MAY BE RELOCATED BUT MUST IN ALL CASES MEET THE MINIMUM REQUIREMENTS OF THE HOUSING STANDARDS AND COMPLY WITH LOCAL CODES.
 - PROVIDE A SHELTER AND ROP IN THE COAT AND CLOSET CLOS.
 - ADDITIONAL INSULATING MATERIAL MAY BE NECESSARY IN CERTAIN LOCALITIES TO PROVIDE THE REQUIRED RESISTANCE TO HEAT FLOW FOR SUCH AREA.
 - THE STRUCTURAL MEMBERS ARE DESIGNED FOR A LIVE LOAD OF 30 LBS PER SQUARE FOOT. IN AREAS WHERE A ROOF LOAD IN EXCESS OF THE DESIGN LOAD IS EXPECTED, IT WILL BE NECESSARY TO REDESIGN THE STRUCTURAL MEMBERS ACCORDINGLY.
 - ALL STRUCTURAL MEMBERS WILL BE NO. 1 CONSTRUCTION GRADE AND EASTERN SPRUCE SPECIES UNLESS OTHERWISE NOTED ON THE DRAWINGS.

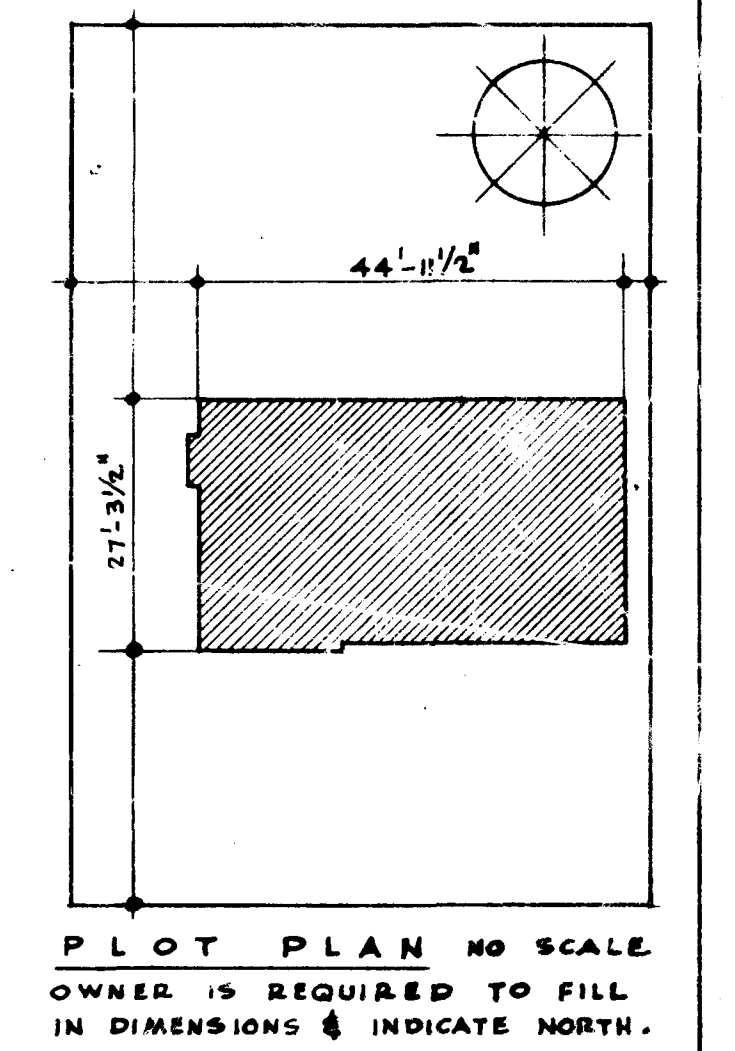

47469 <i>E. R. Dunlop</i> DATE: NHA STDS. CHKD. BY: DATE: REVISIONS BY:		47364 GENERAL ? ARCHITECT
E. R. DUNLOP MEMBER ARCHITECT		DATE: 22 MAY, 1959 DES. IN NO. SHEET NO.
2300 1 of 2		CENTRAL MORTGAGE AND HOUSING CORPORATION

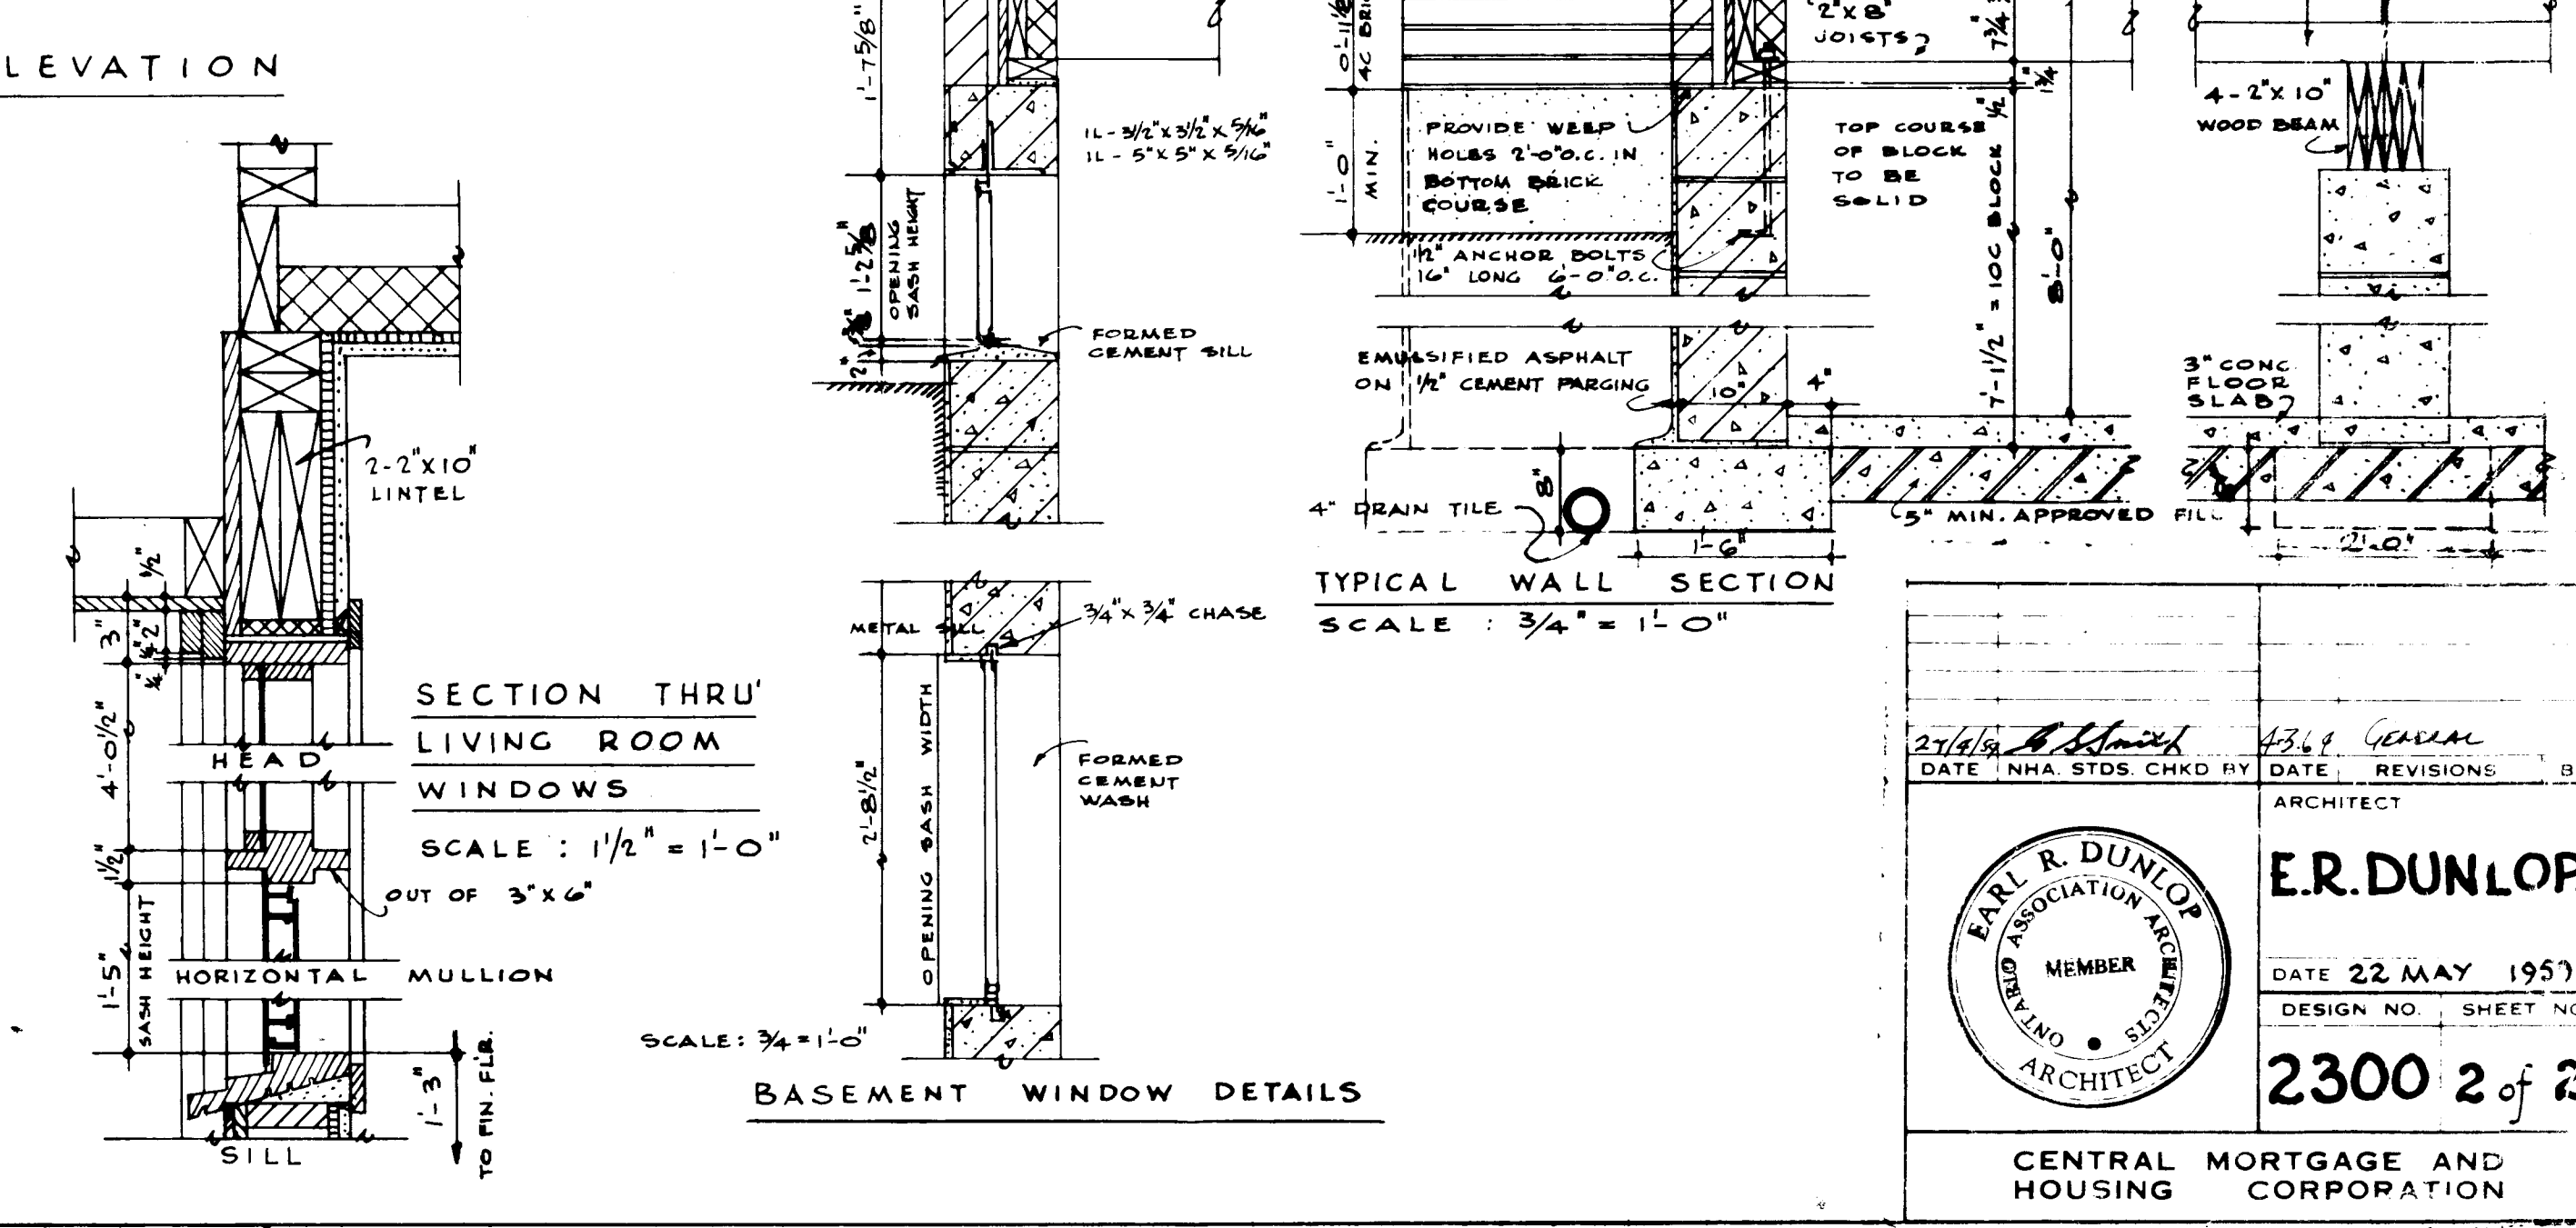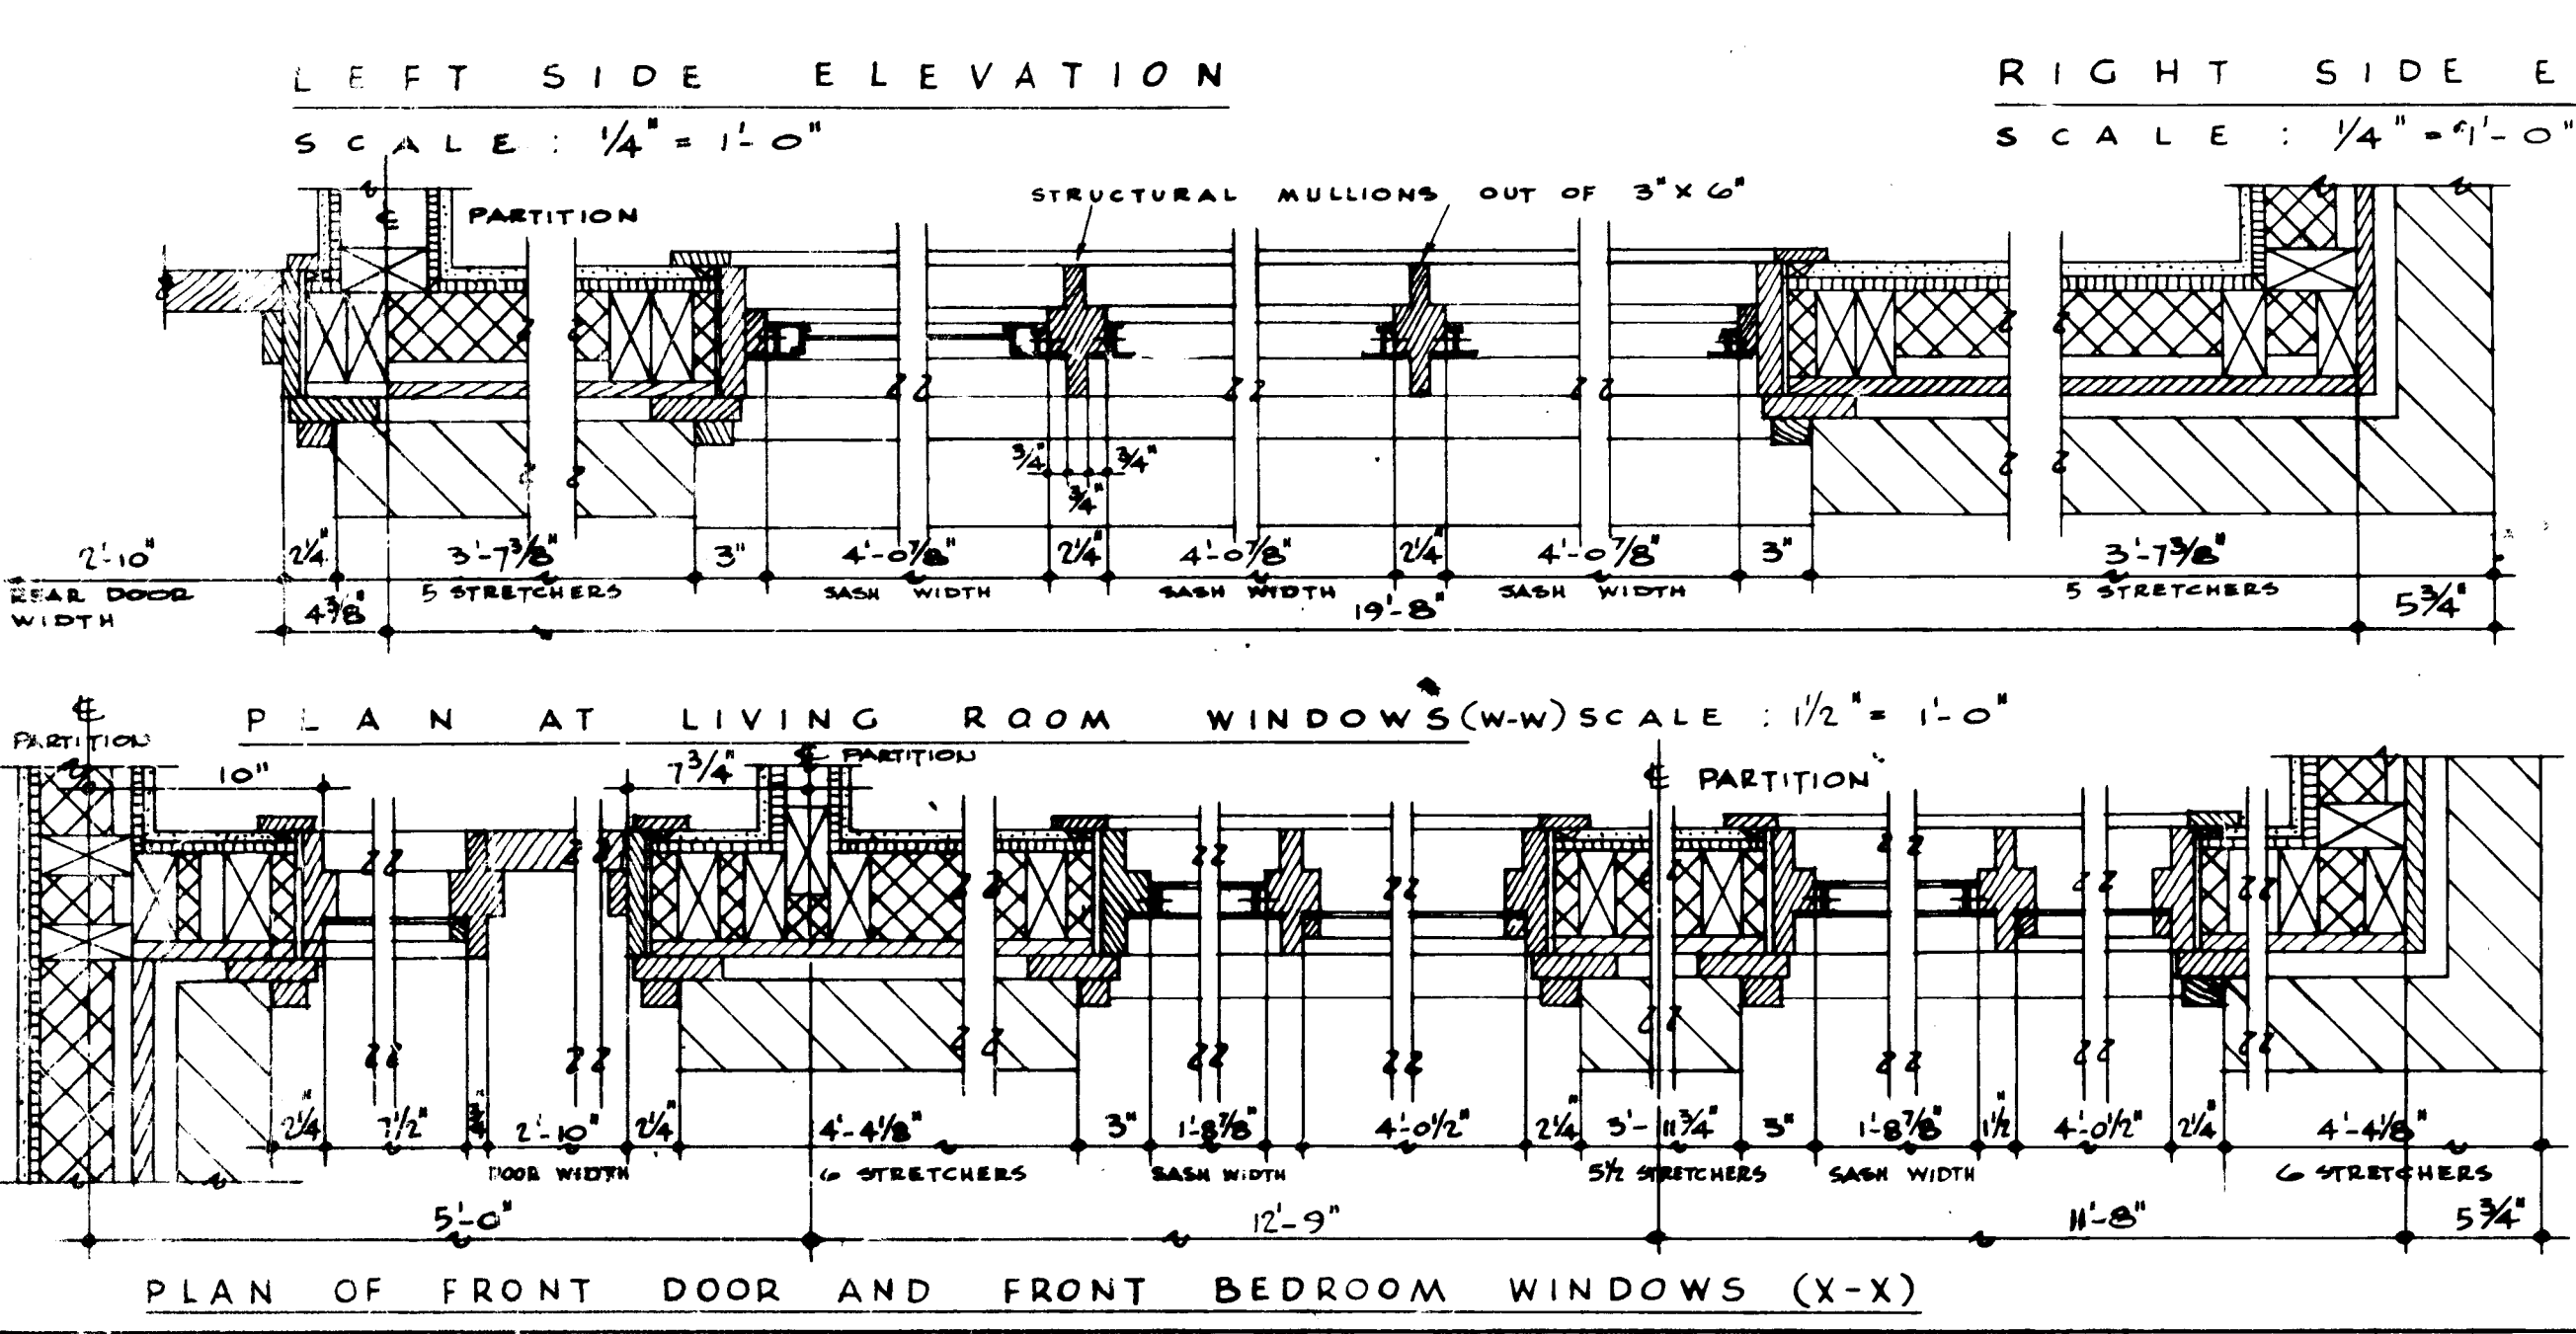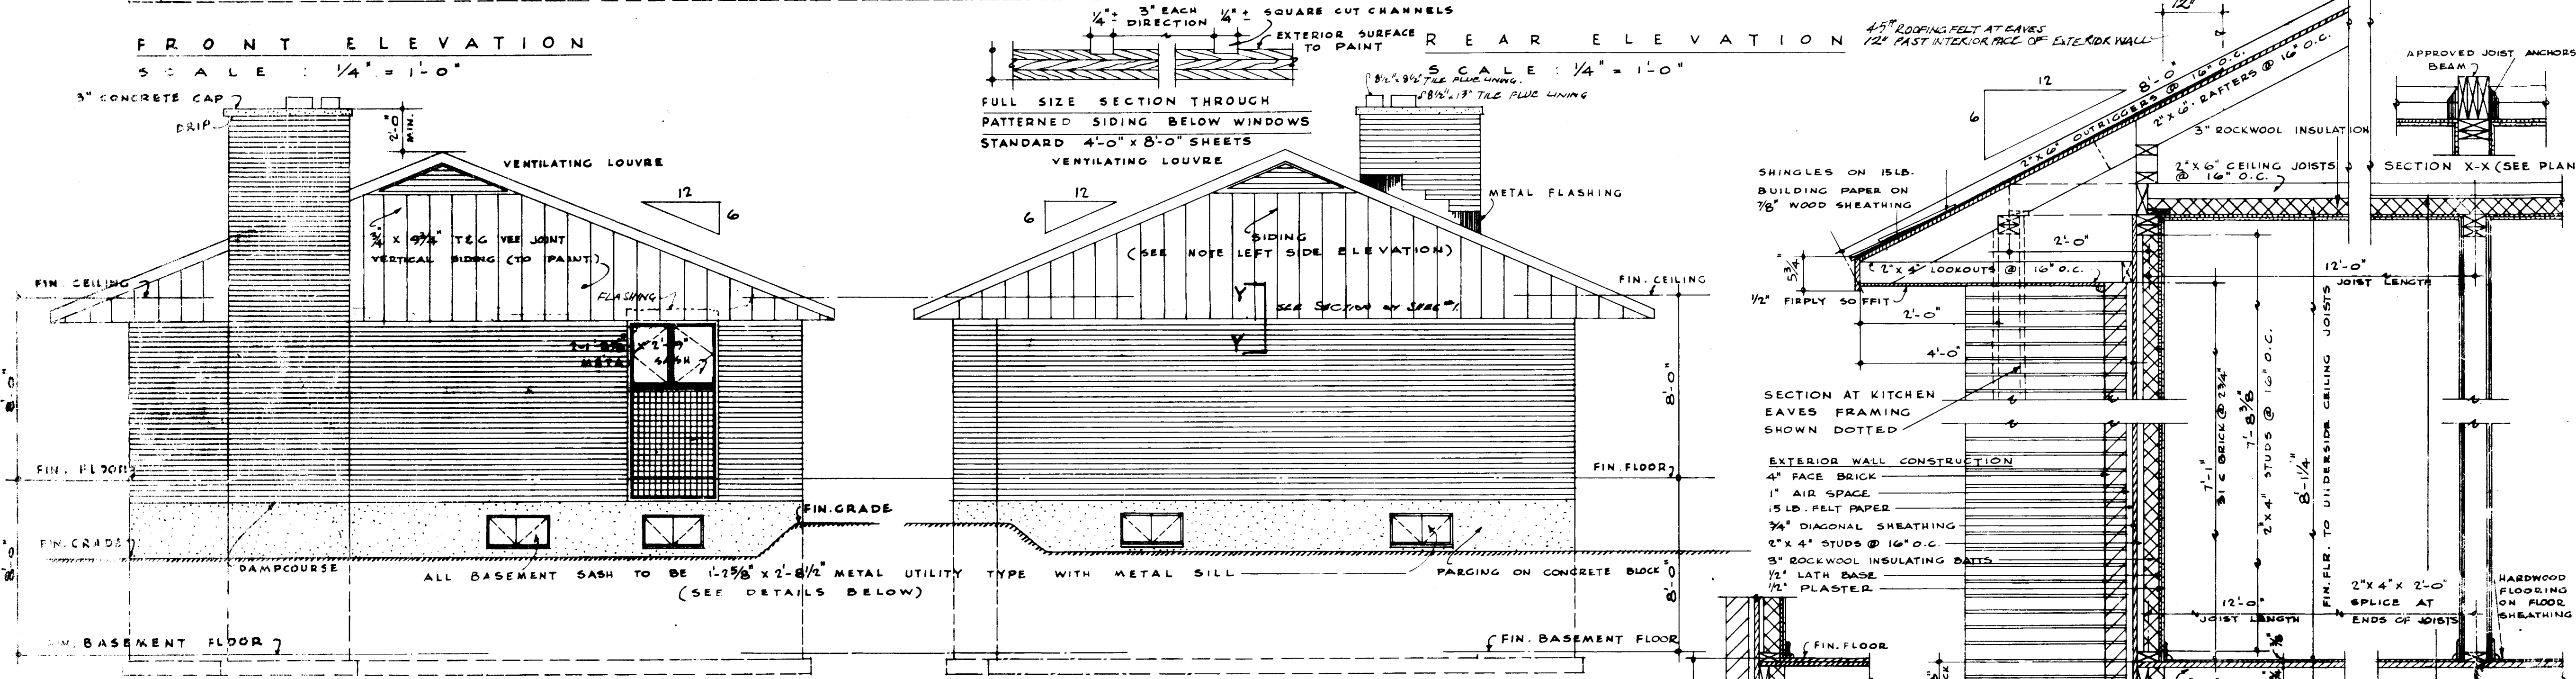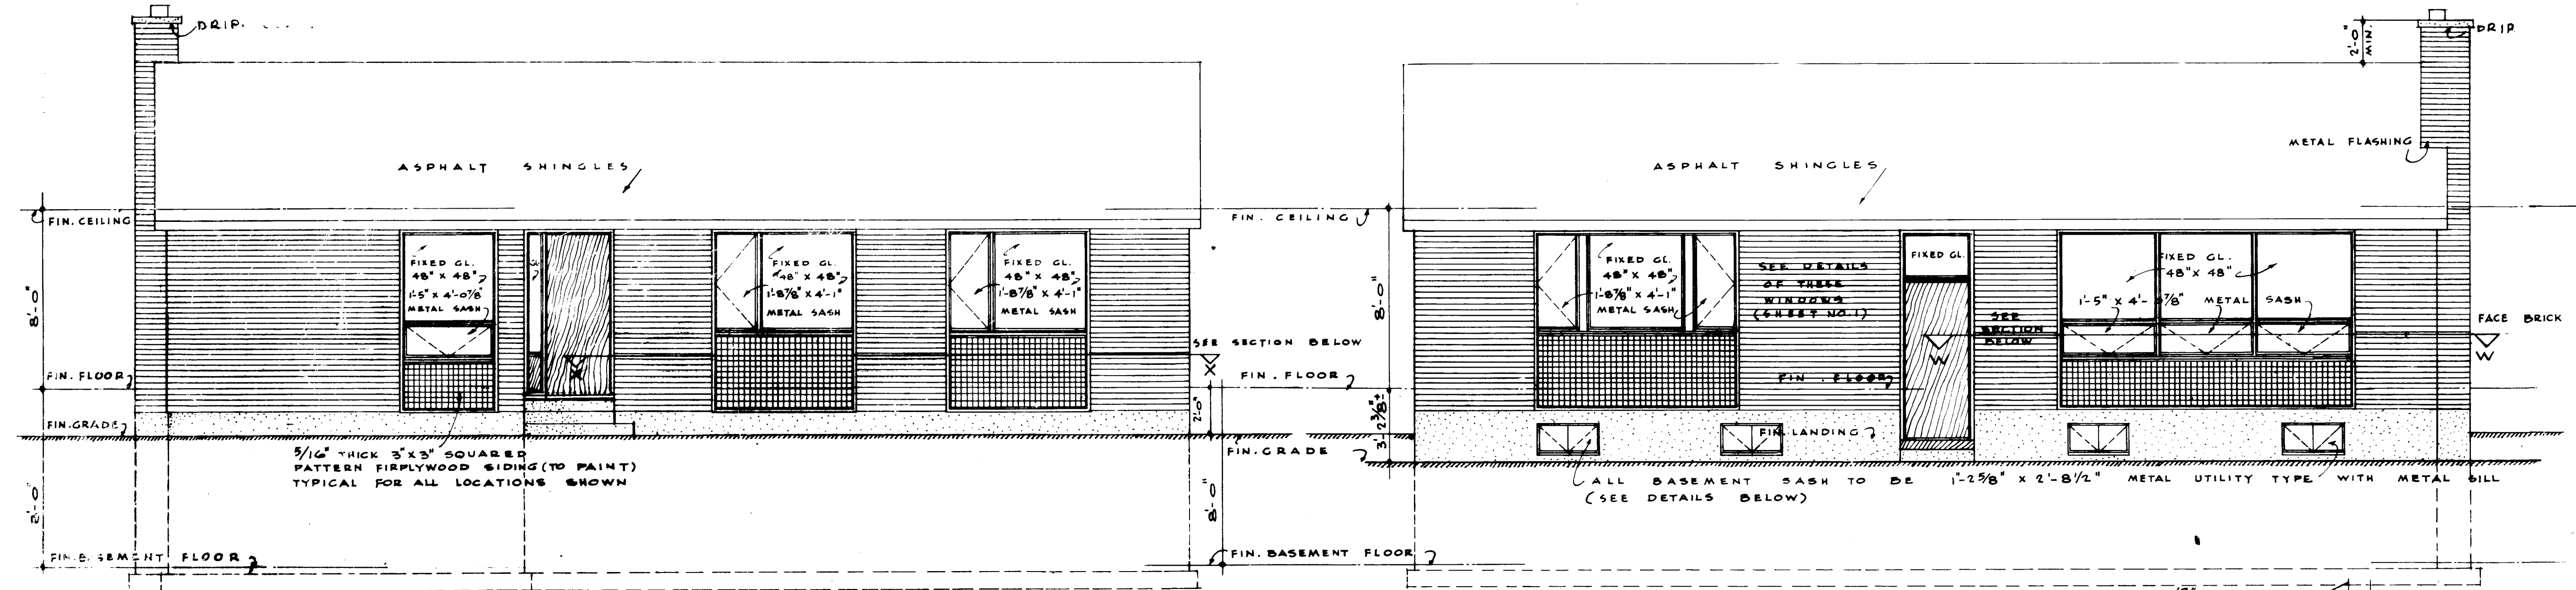

27/4/51 <i>E. R. Dunlop</i> 4364 GENERAL DATE NHA STDS. CHKD BY DATE REVISIONS BY	
ARCHITECT E. R. DUNLOP DATE 22 MAY 1951 DESIGN NO. SHEET NO. 2300 2 of 2	
CENTRAL MORTGAGE AND HOUSING CORPORATION	