



Archived Content

Information identified as archived is provided for reference, research or recordkeeping purposes. It is not subject to the Government of Canada Web Standards and has not been altered or updated since it was archived. Some of this archived content is available only in one official language. Translation by CMHC can be requested and will be provided if demand is sufficient.

Contenu archivé

Le contenu identifié comme archivé est fourni à des fins de référence, de recherche ou de tenue des dossiers; il n'est pas assujetti aux normes Web du gouvernement du Canada. Aucune modification ou mise à jour n'y a été apportée depuis son archivage. Une partie du contenu archivé n'existe que dans une seule des langues officielles. La SCHL en fera la traduction dans l'autre langue officielle si la demande est suffisante.

COMPETITION SERIES

Project #: 2302 Both Number of Sheets: 4
Architect: John L. Blatherwick, Ontario
1959

Number of Storeys: 1, Bungalow--carport attached
Single detached

Number of Bedrooms: 3

Fireplace? no, optional--in living room

Basement: -Partial--some full basement areas, some crawlspace
-Laundry tubs located

Cladding:

Primary: Cedar siding--vertical
-1" x 4" "V"-joint tongue and groove
Secondary: Plywood panelling
-Painted, along side entrance
Other: Facebrick on chimney if fireplace option installed

Roof:

Materials: Asphalt shingles,

Shape: Gable







Special Features: "Cathedral" ceilings

Patio--protected on 2 or more sides
-Side patio off family room--2 sides cedar fence


Interior cedar panelling
-Family room--with pass-through from kitchen

N/A



-

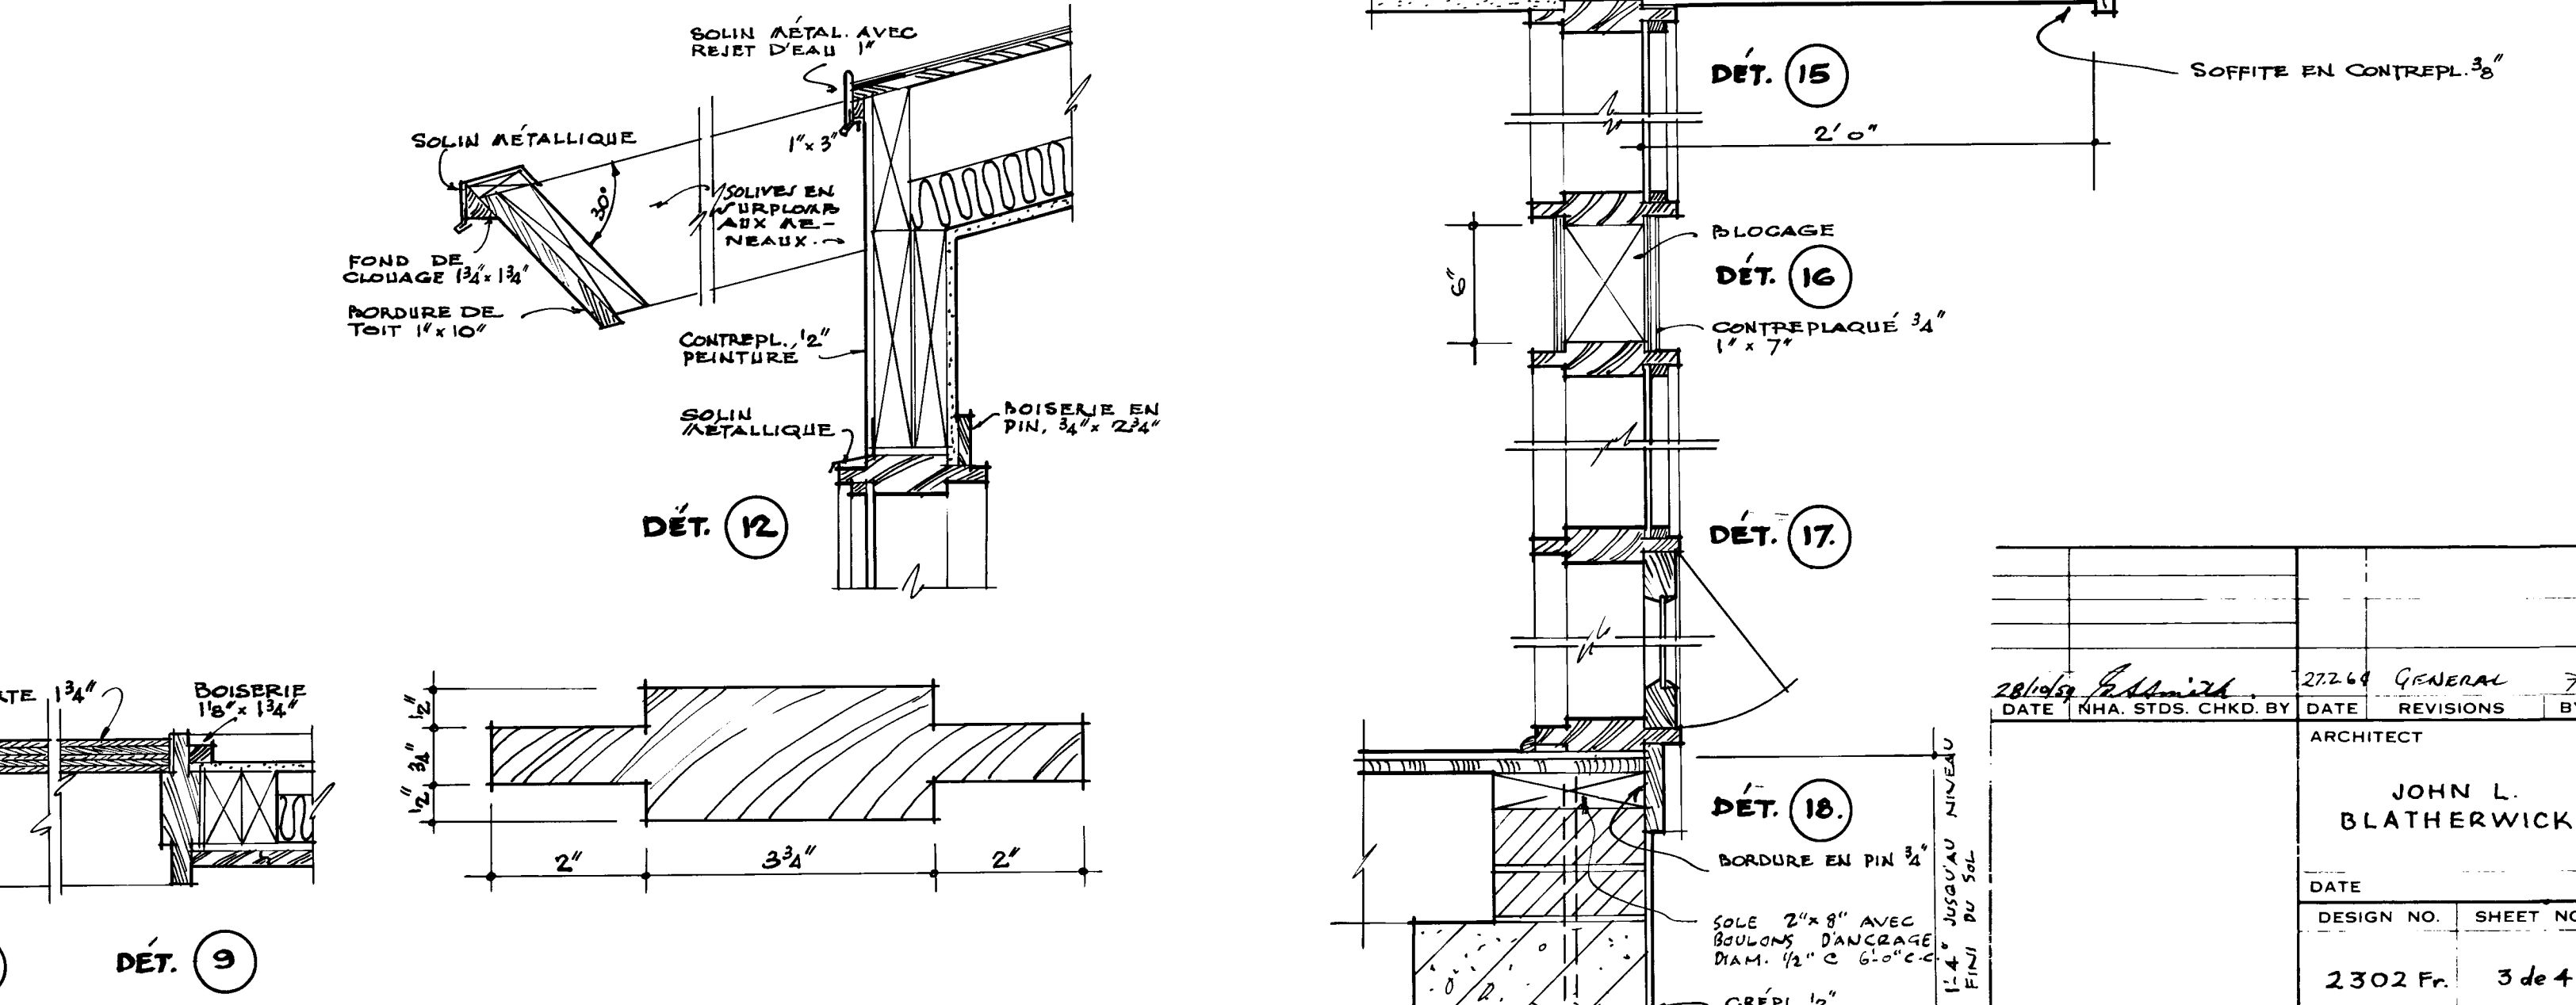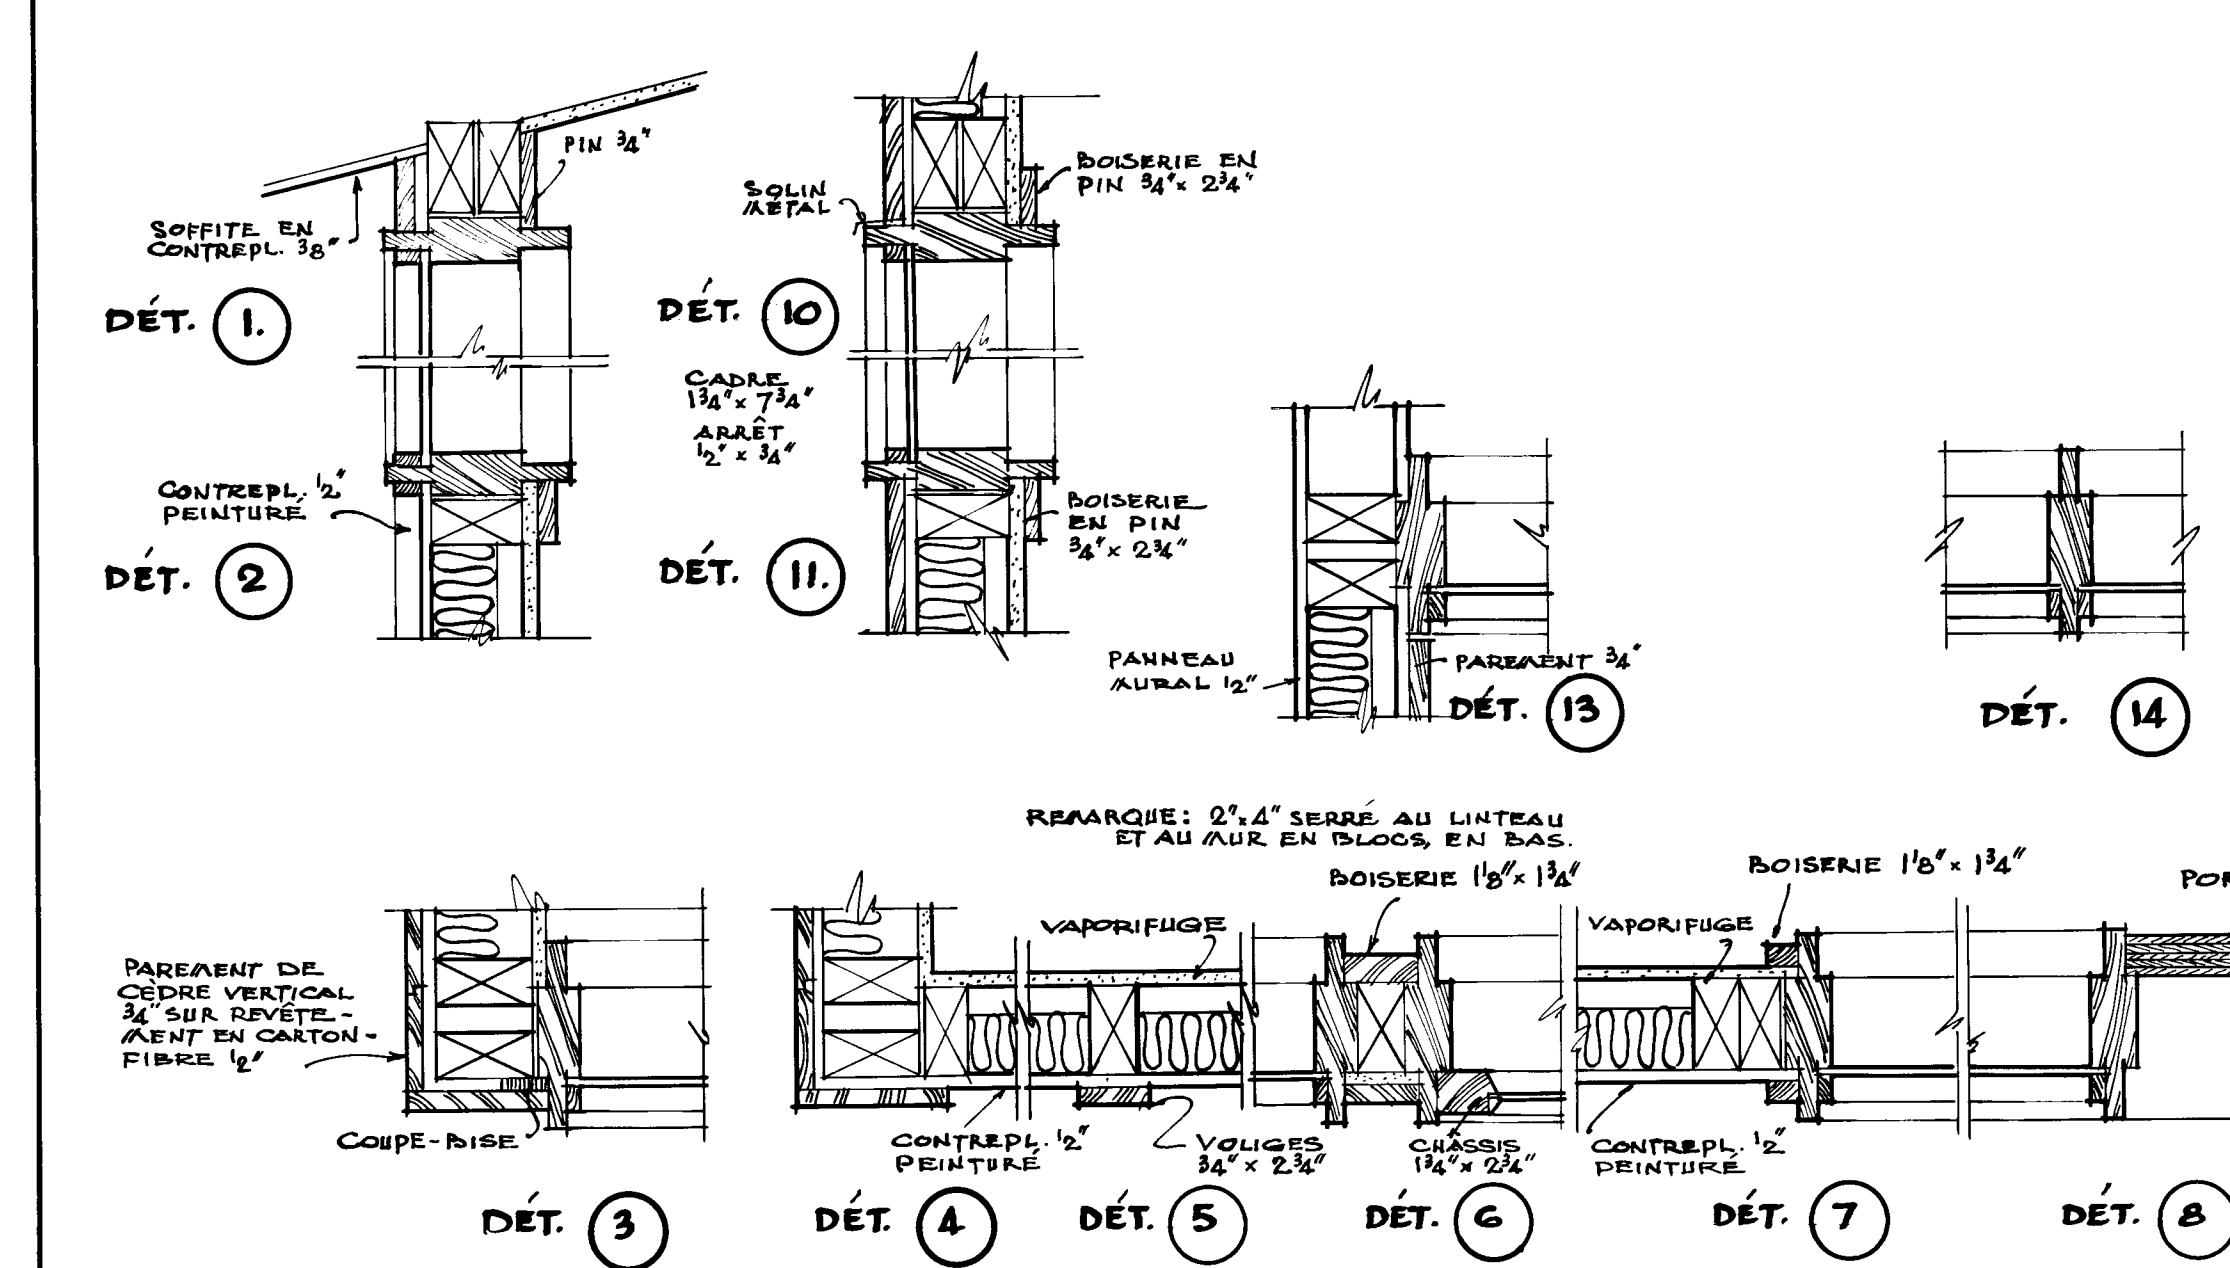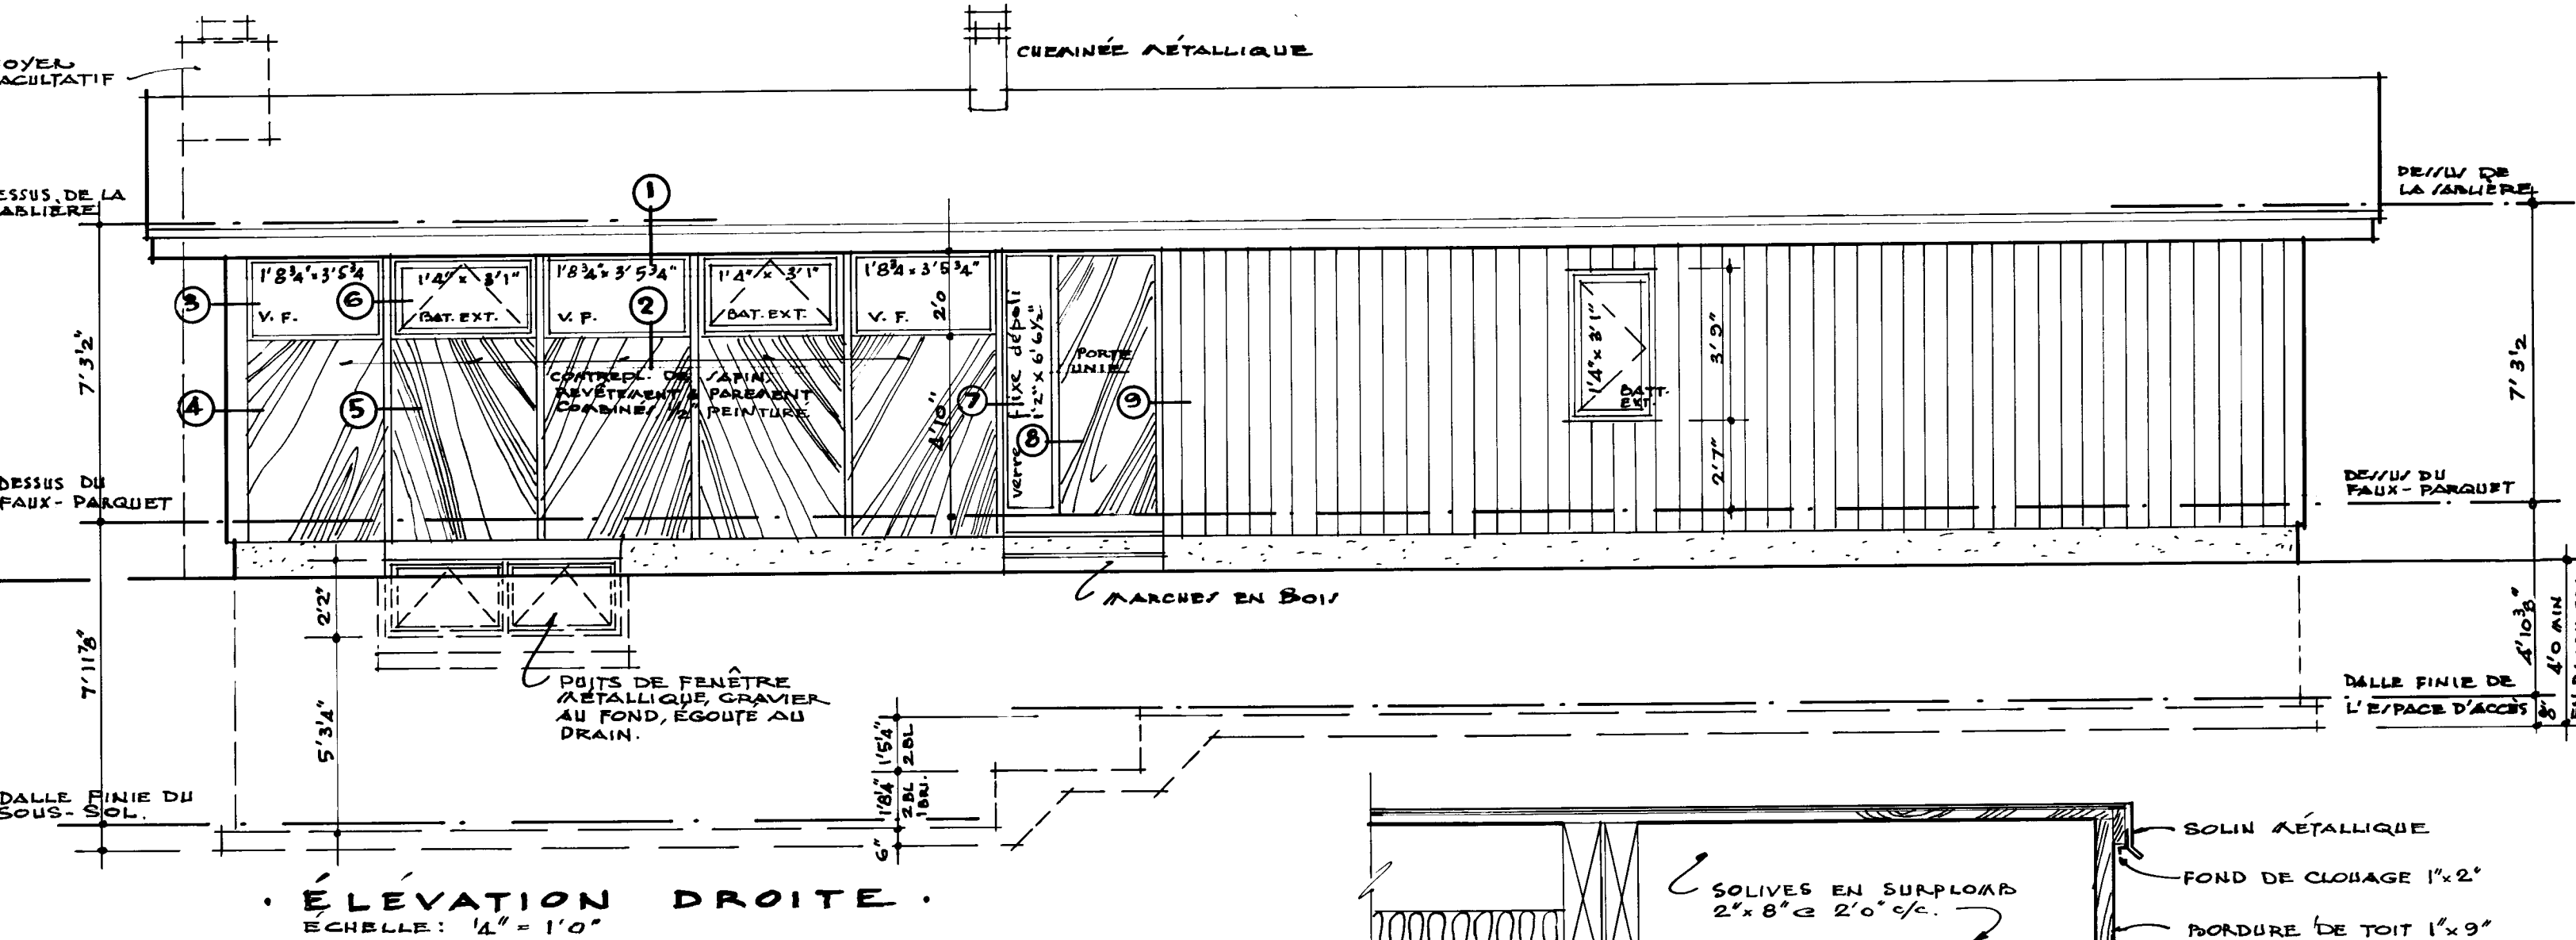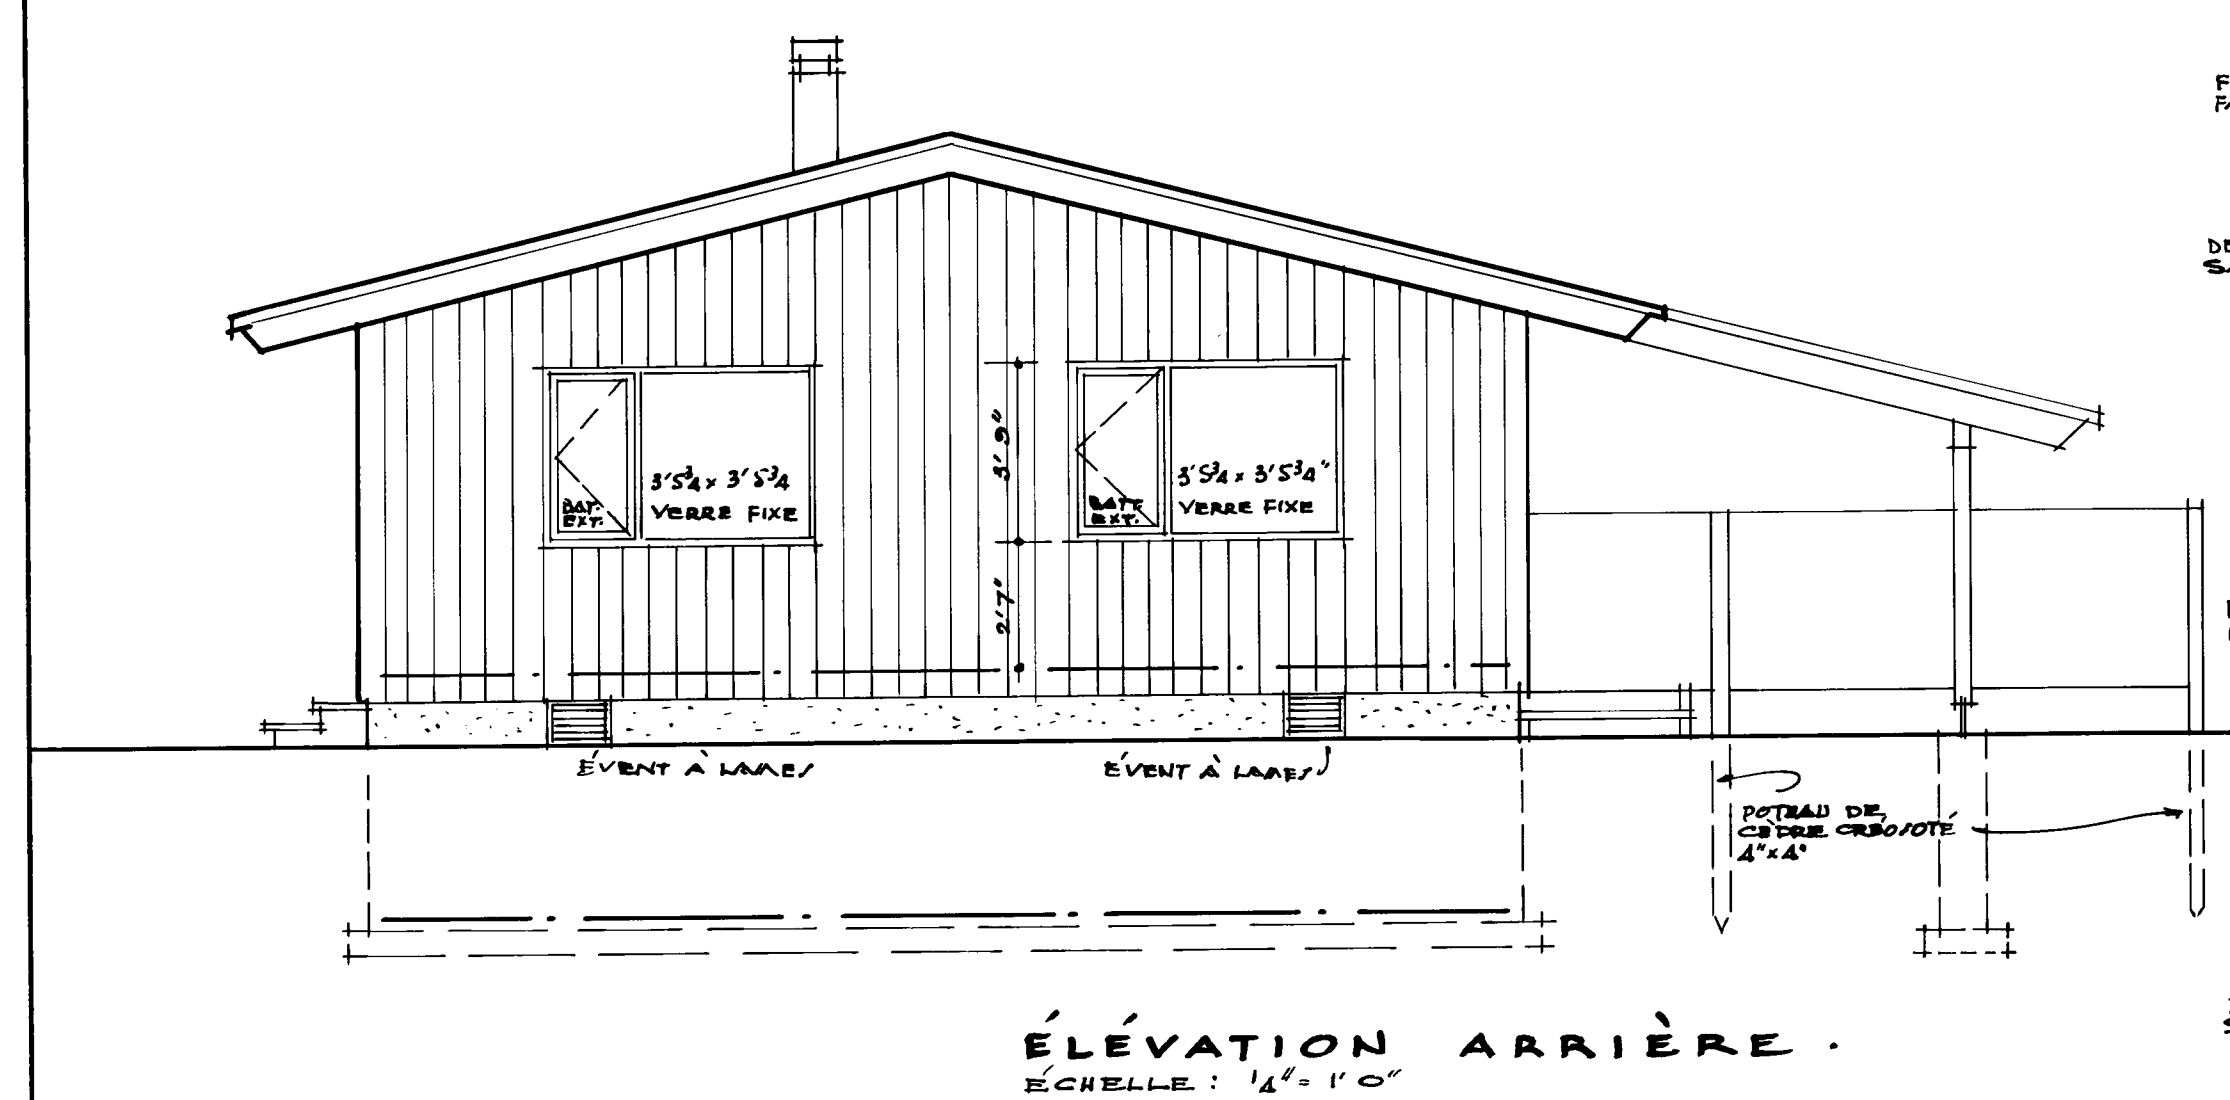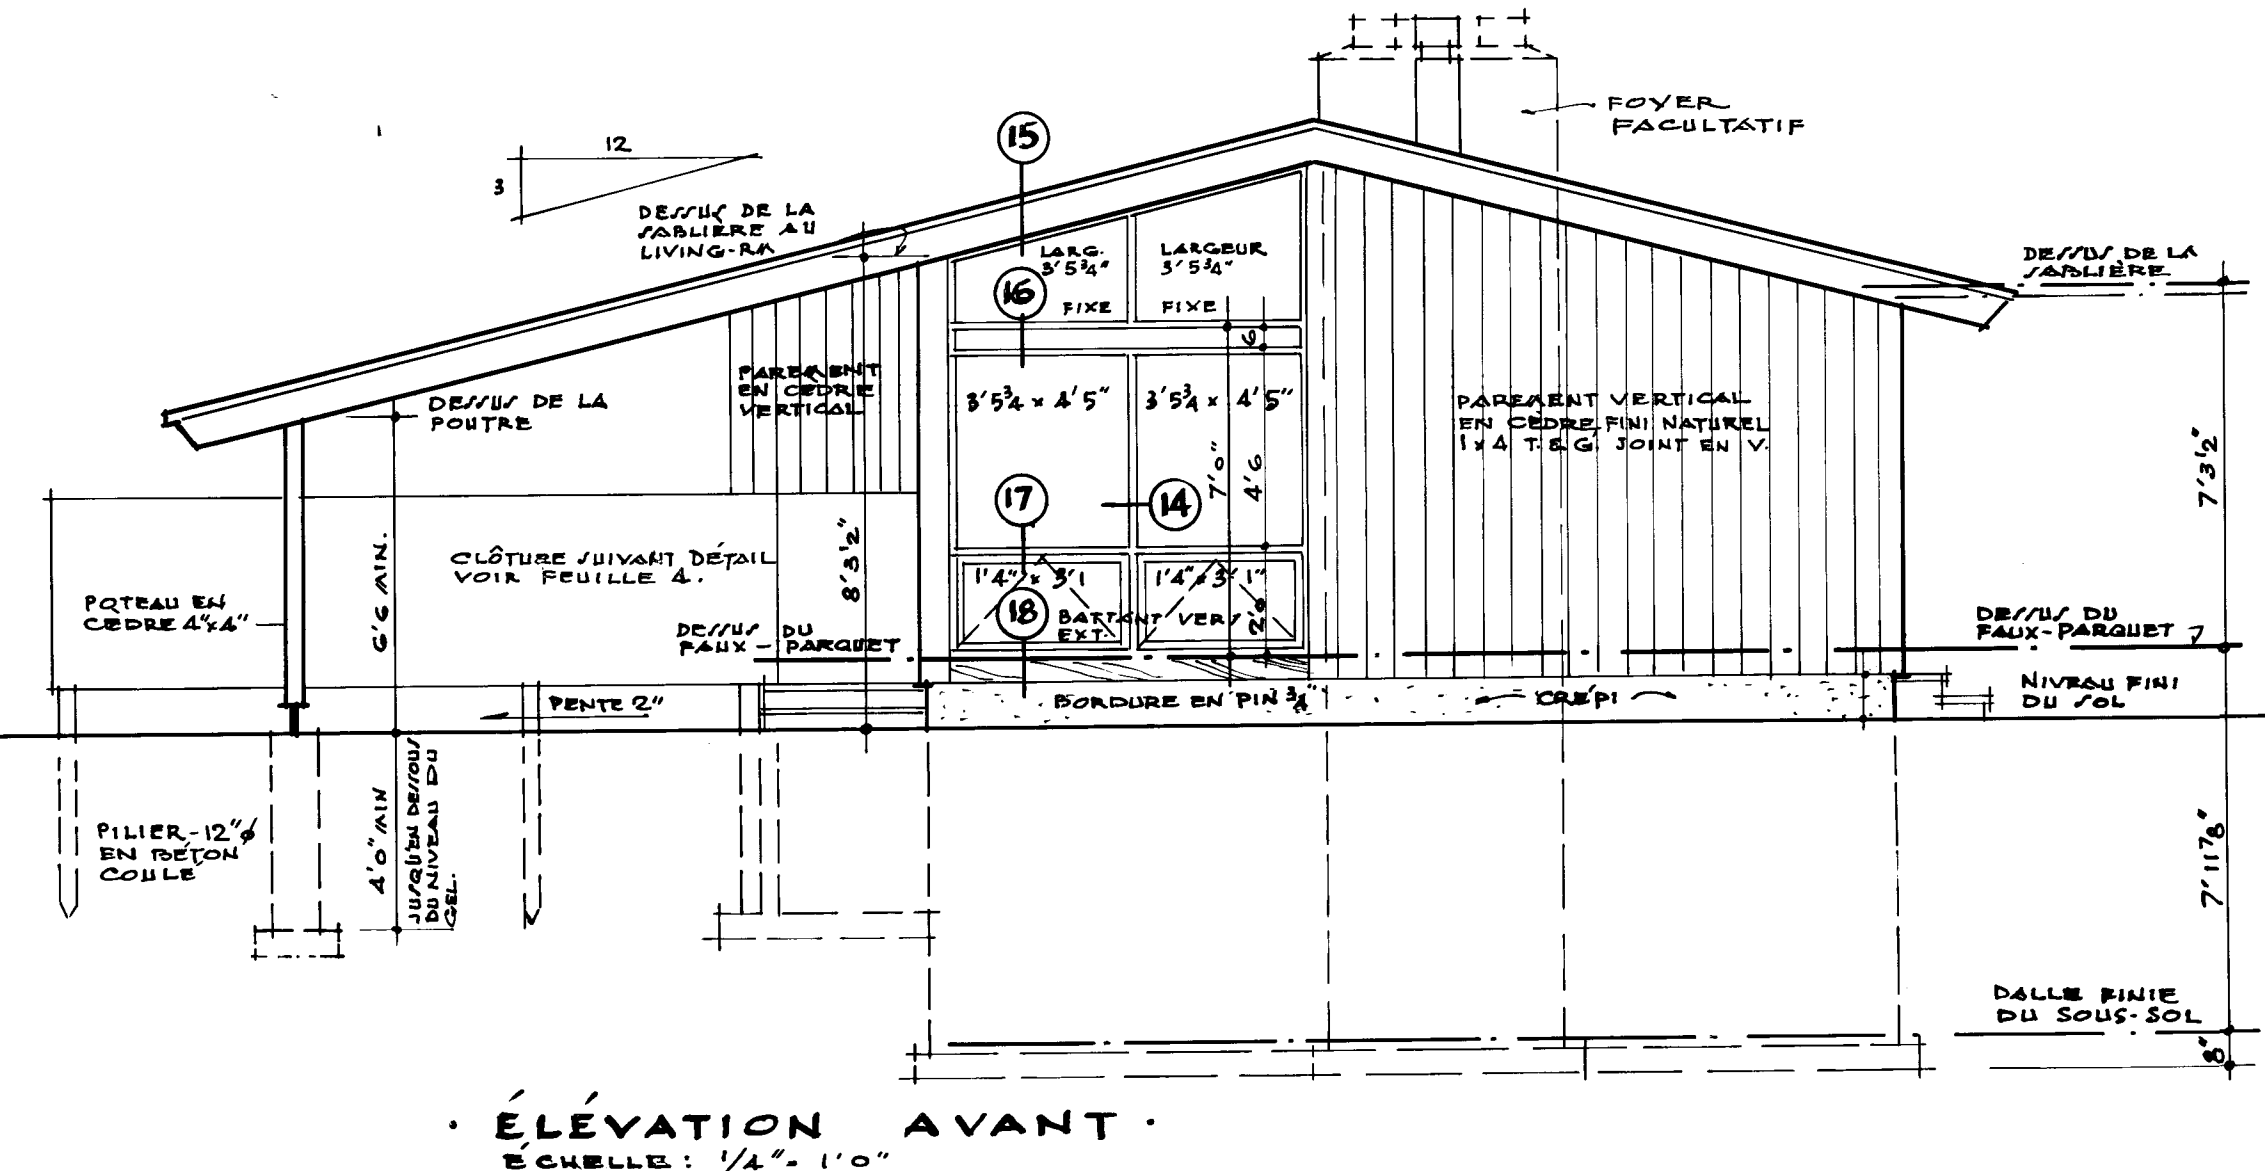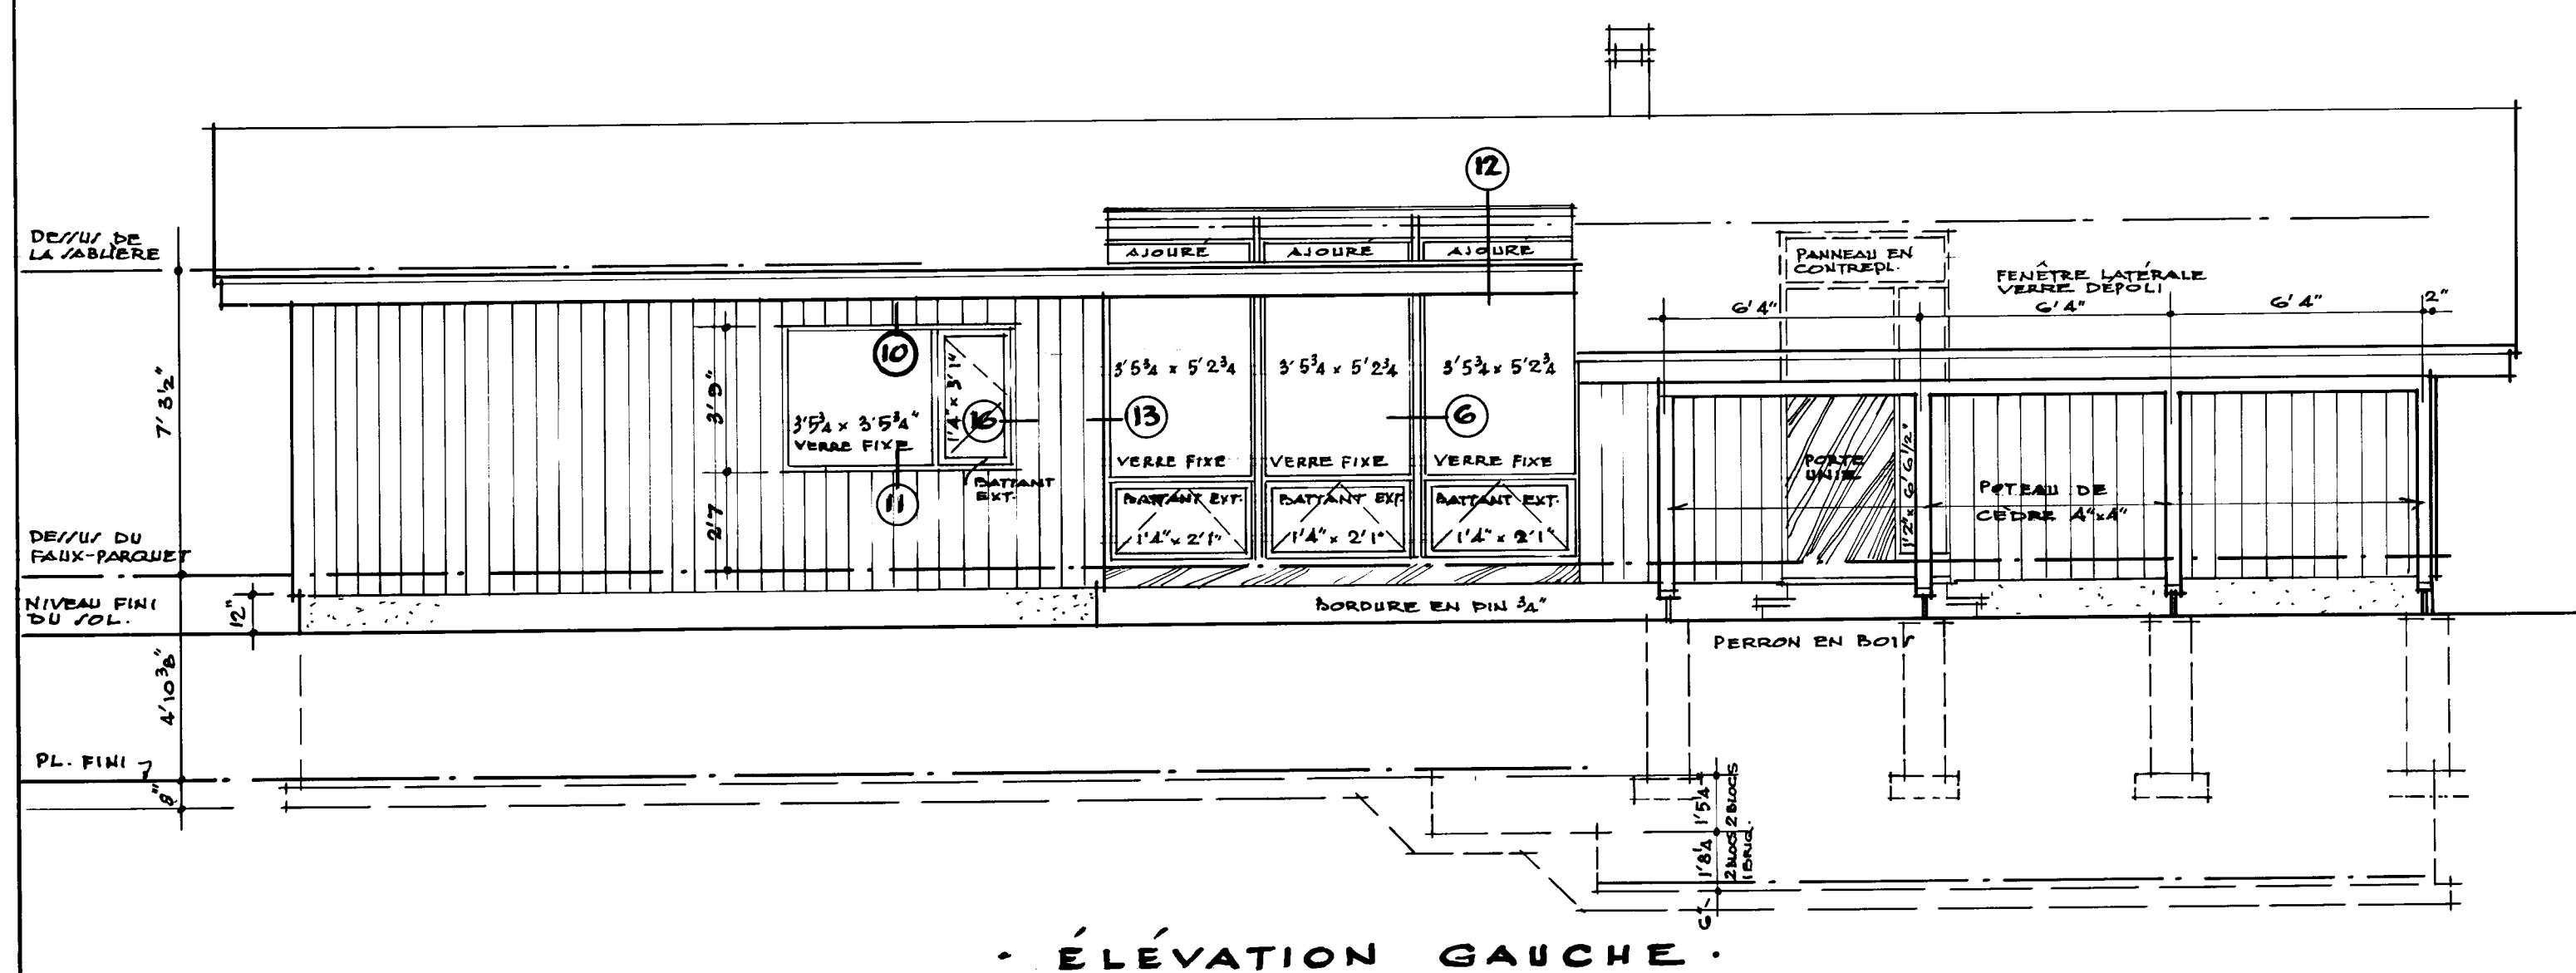

28/10/59	272-69	GENERAL	7
DATE	DATE	REVISIONS	BY
1 NHA STDS. CHKD. BY	ARCHITECT		
	JOHN L. BLATHERWICK		
DATE	DESIGN NO.	SHEET NO.	
	2302 Fr.	3 de 4	
CENTRAL MORTGAGE AND HOUSING CORPORATION			

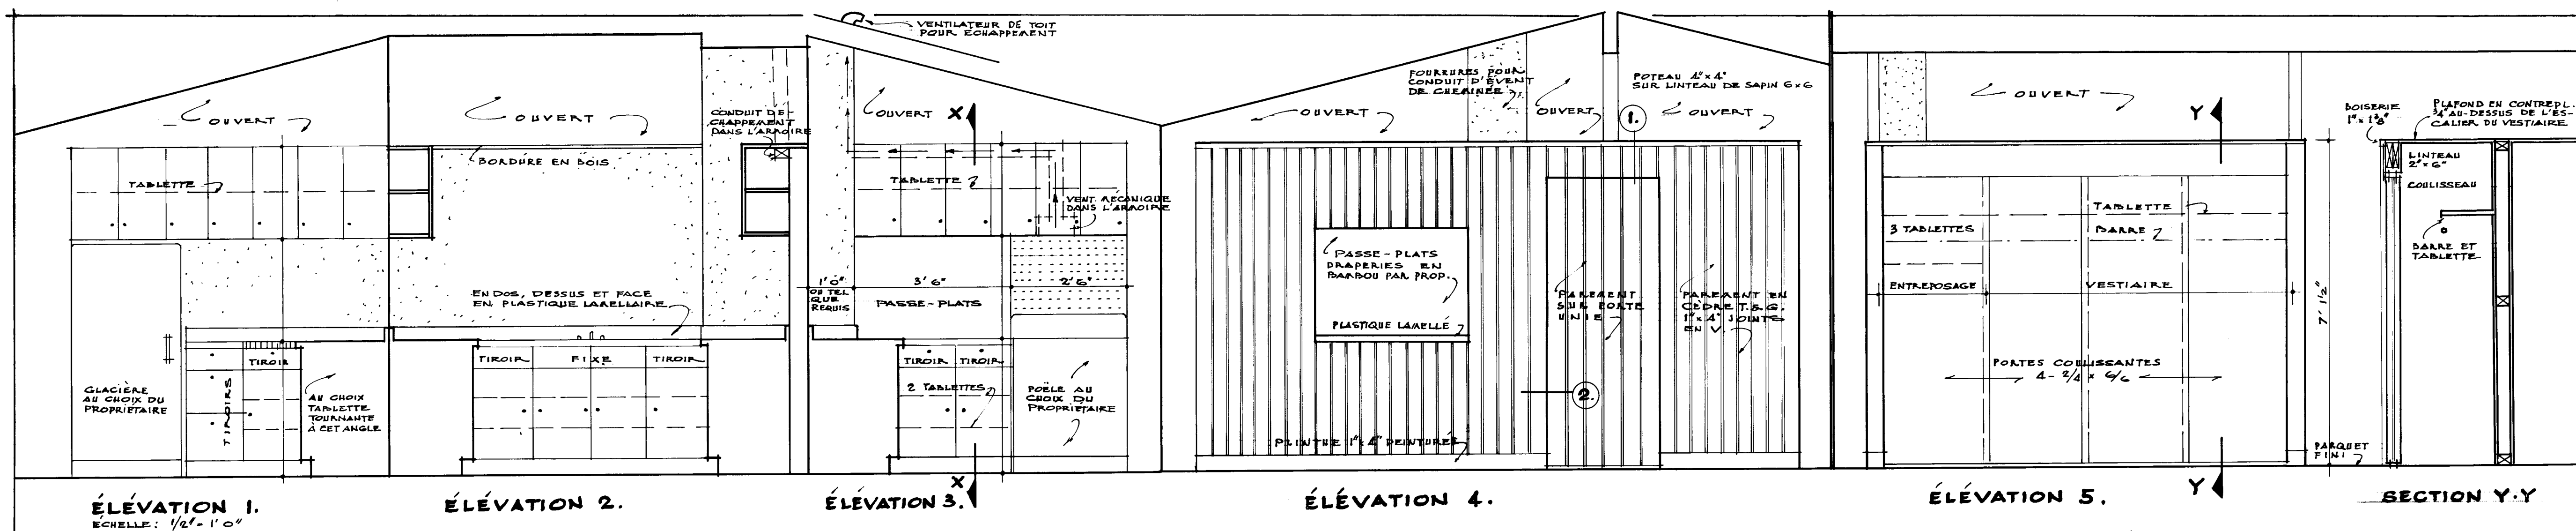

• DÉTAILS DU NOYAU DE SERVICE •

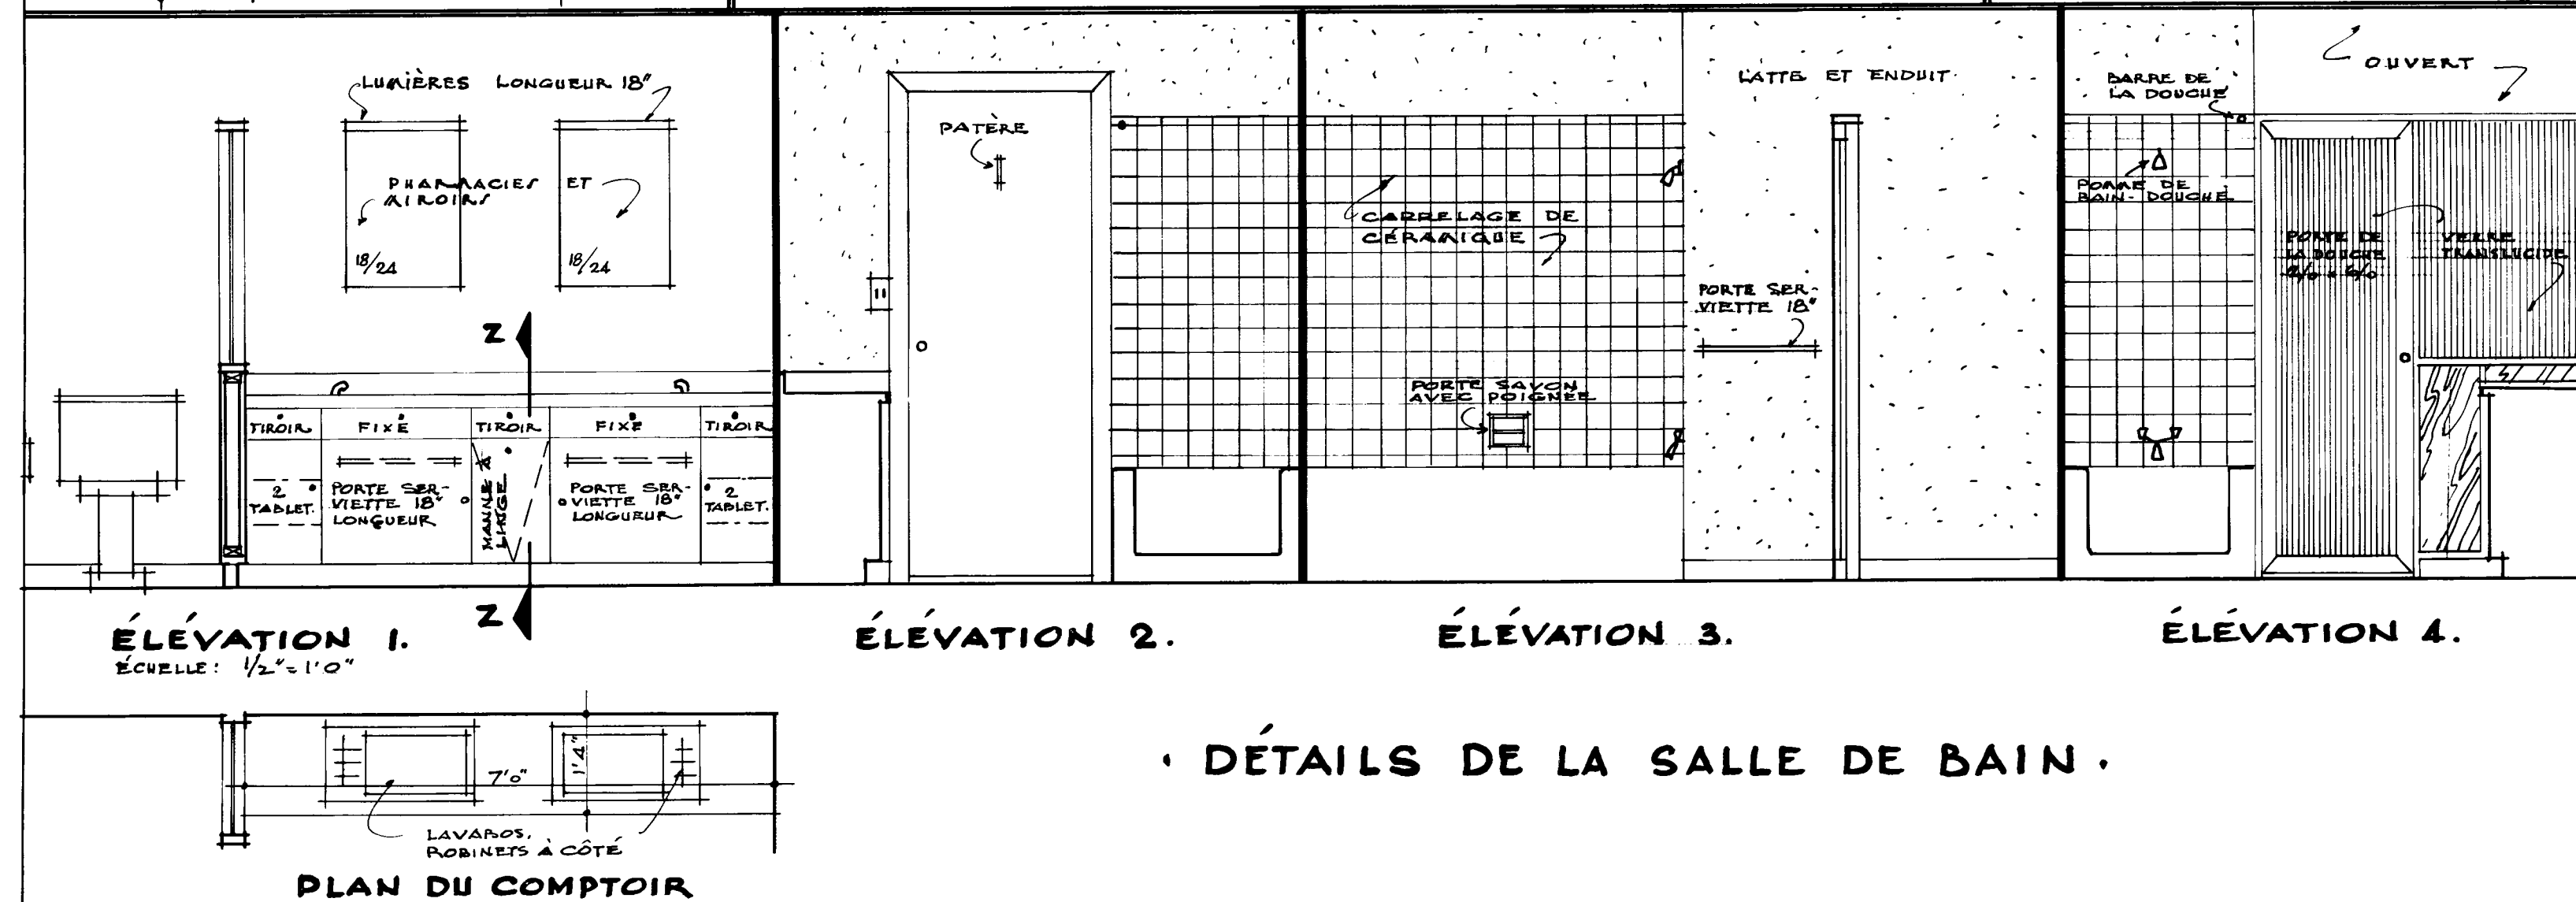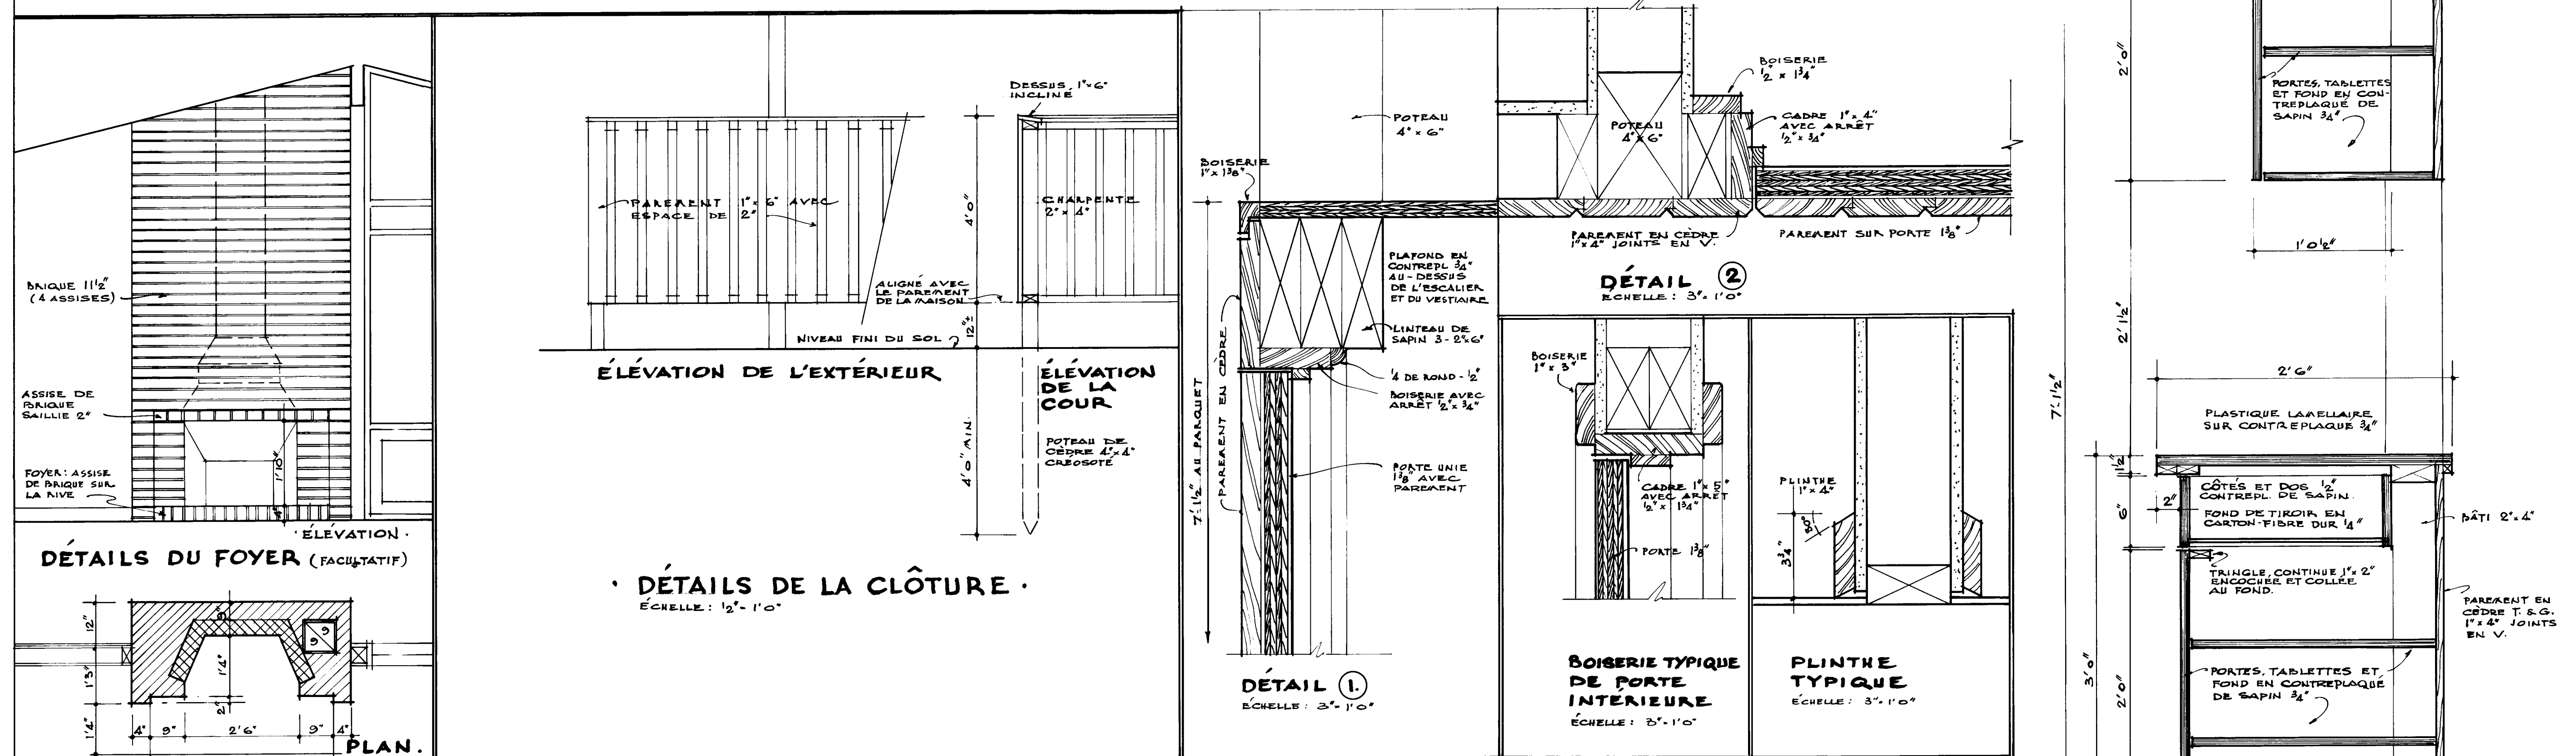

• DÉTAILS DE LA SALLE DE BAIN •

28/10/64	DATE	NHA. STDS. CHKD. BY	DATE	REVISION	B
ARCHITECT					
JOHN L. BLATHERWICK					
DATE					
DESIGN NO. SHEET NO.					
2302Fr. 4 de 4					
CENTRAL MORTGAGE AND HOUSING CORPORATION					