



Archived Content

Information identified as archived is provided for reference, research or recordkeeping purposes. It is not subject to the Government of Canada Web Standards and has not been altered or updated since it was archived. Some of this archived content is available only in one official language. Translation by CMHC can be requested and will be provided if demand is sufficient.

Contenu archivé

Le contenu identifié comme archivé est fourni à des fins de référence, de recherche ou de tenue des dossiers; il n'est pas assujéti aux normes Web du gouvernement du Canada. Aucune modification ou mise à jour n'y a été apportée depuis son archivage. Une partie du contenu archivé n'existe que dans une seule des langues officielles. La SCHL en fera la traduction dans l'autre langue officielle si la demande est suffisante.

COMPETITION SERIES

Project #: 2308 Both Number of Sheets: 3
Architect: J. L. Blatherwick, Ontario
1959

Number of Storeys: 1, Bungalow--carport attached
Single detached
Number of Bedrooms: 3
Fireplace? no,

Basement: -Yes--unfinished
-Laundry tubs located

Cladding:

Primary: Cedar siding--horizontal
-1" x 6" shiplap
Secondary: Asbestos board panelling
-Painted, may be substituted, front entry porch wall
Other: N/A

Roof:

Materials: Asphalt shingles,


Shape: Gable

Special Features: "Cathedral" ceilings
-


N/A
-

N/A
-


N/A
-

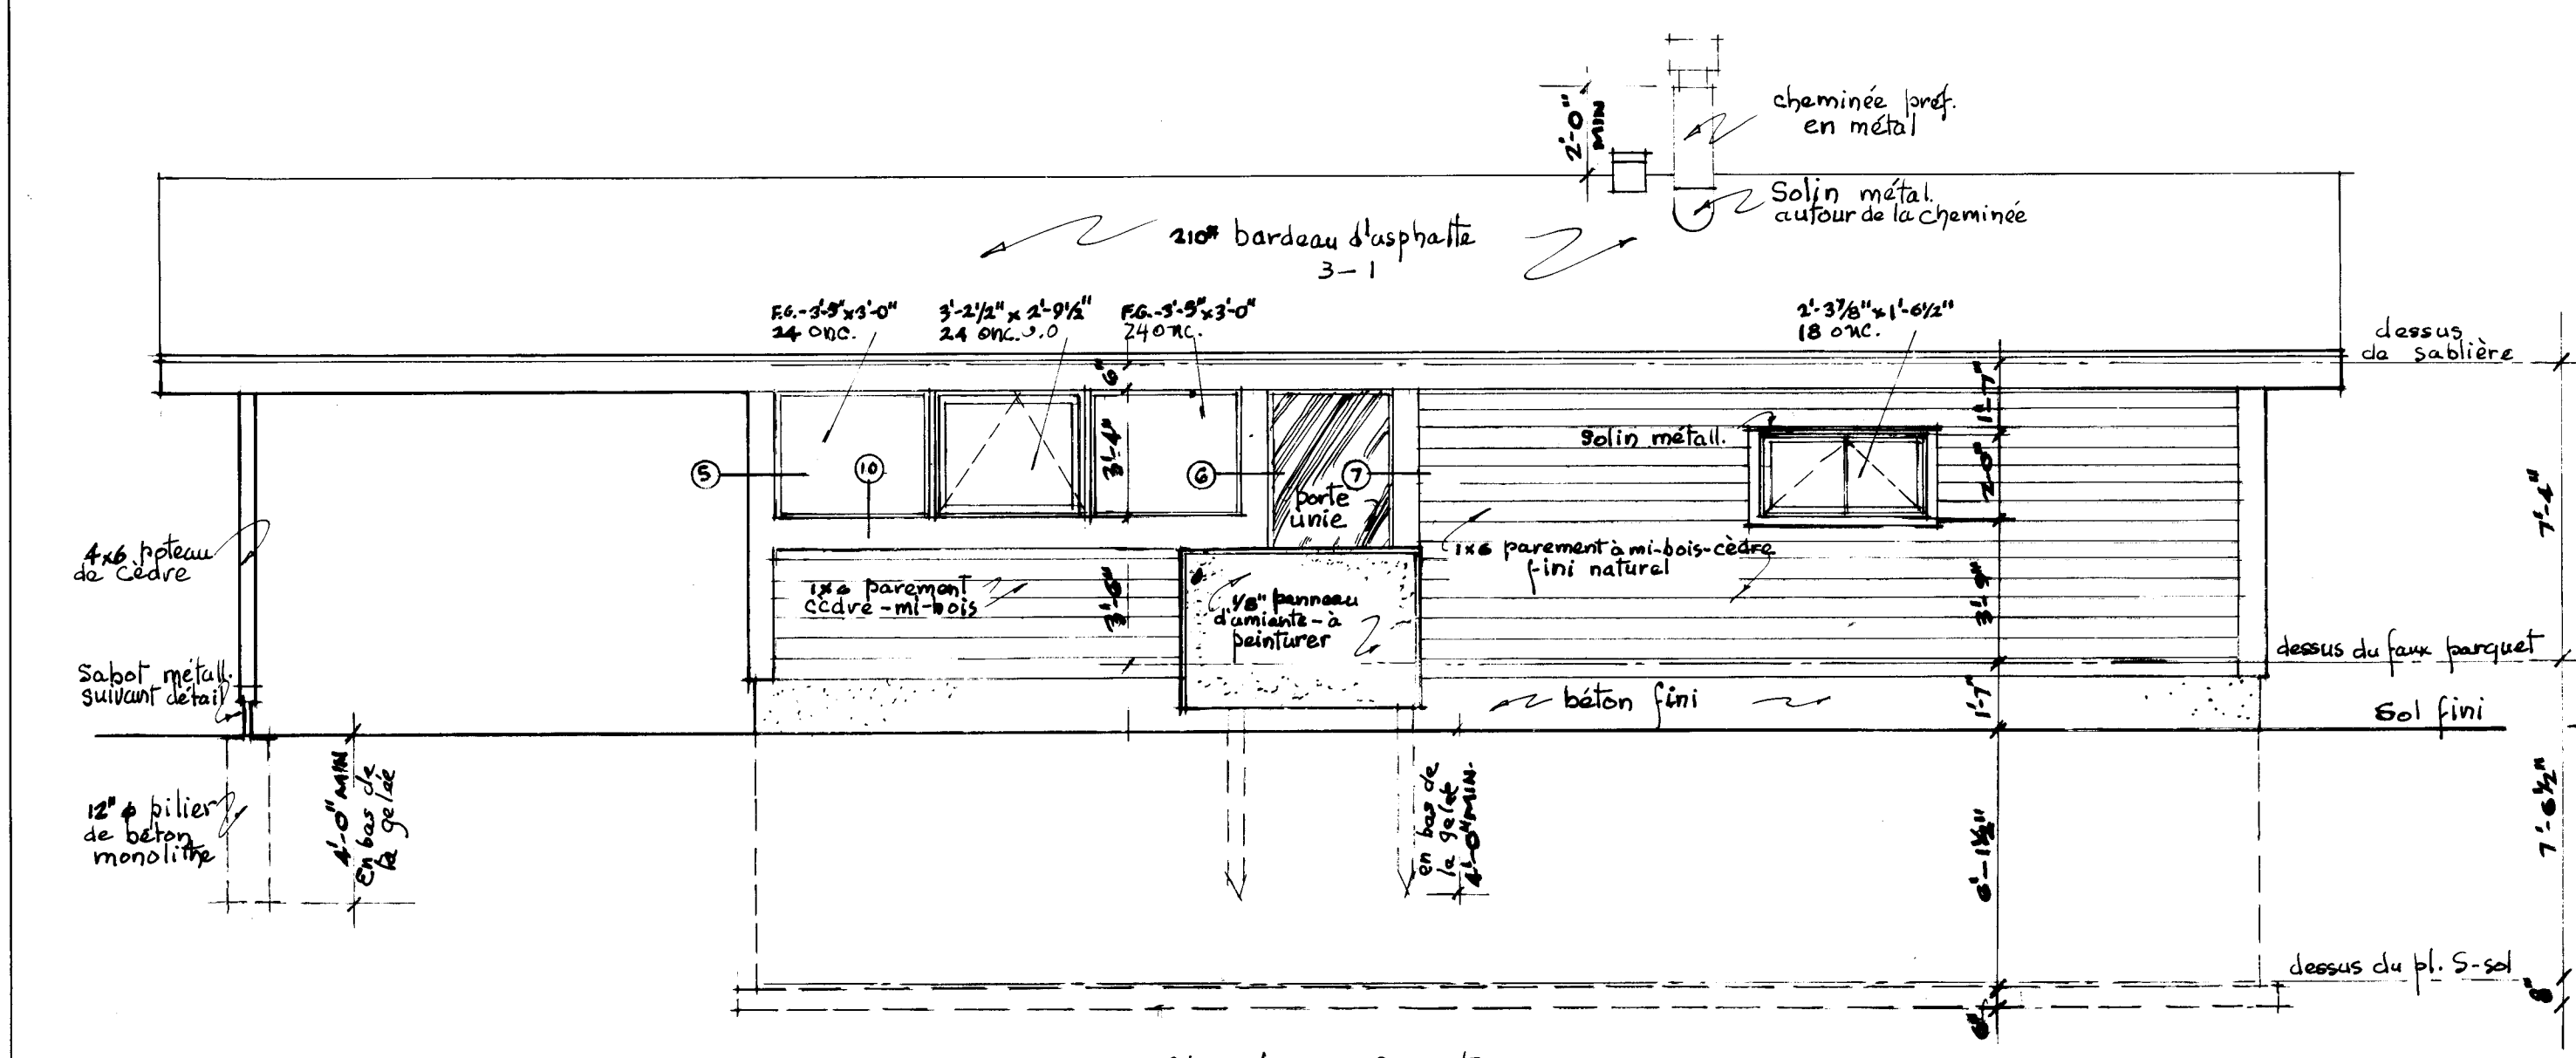


Elevation Avant

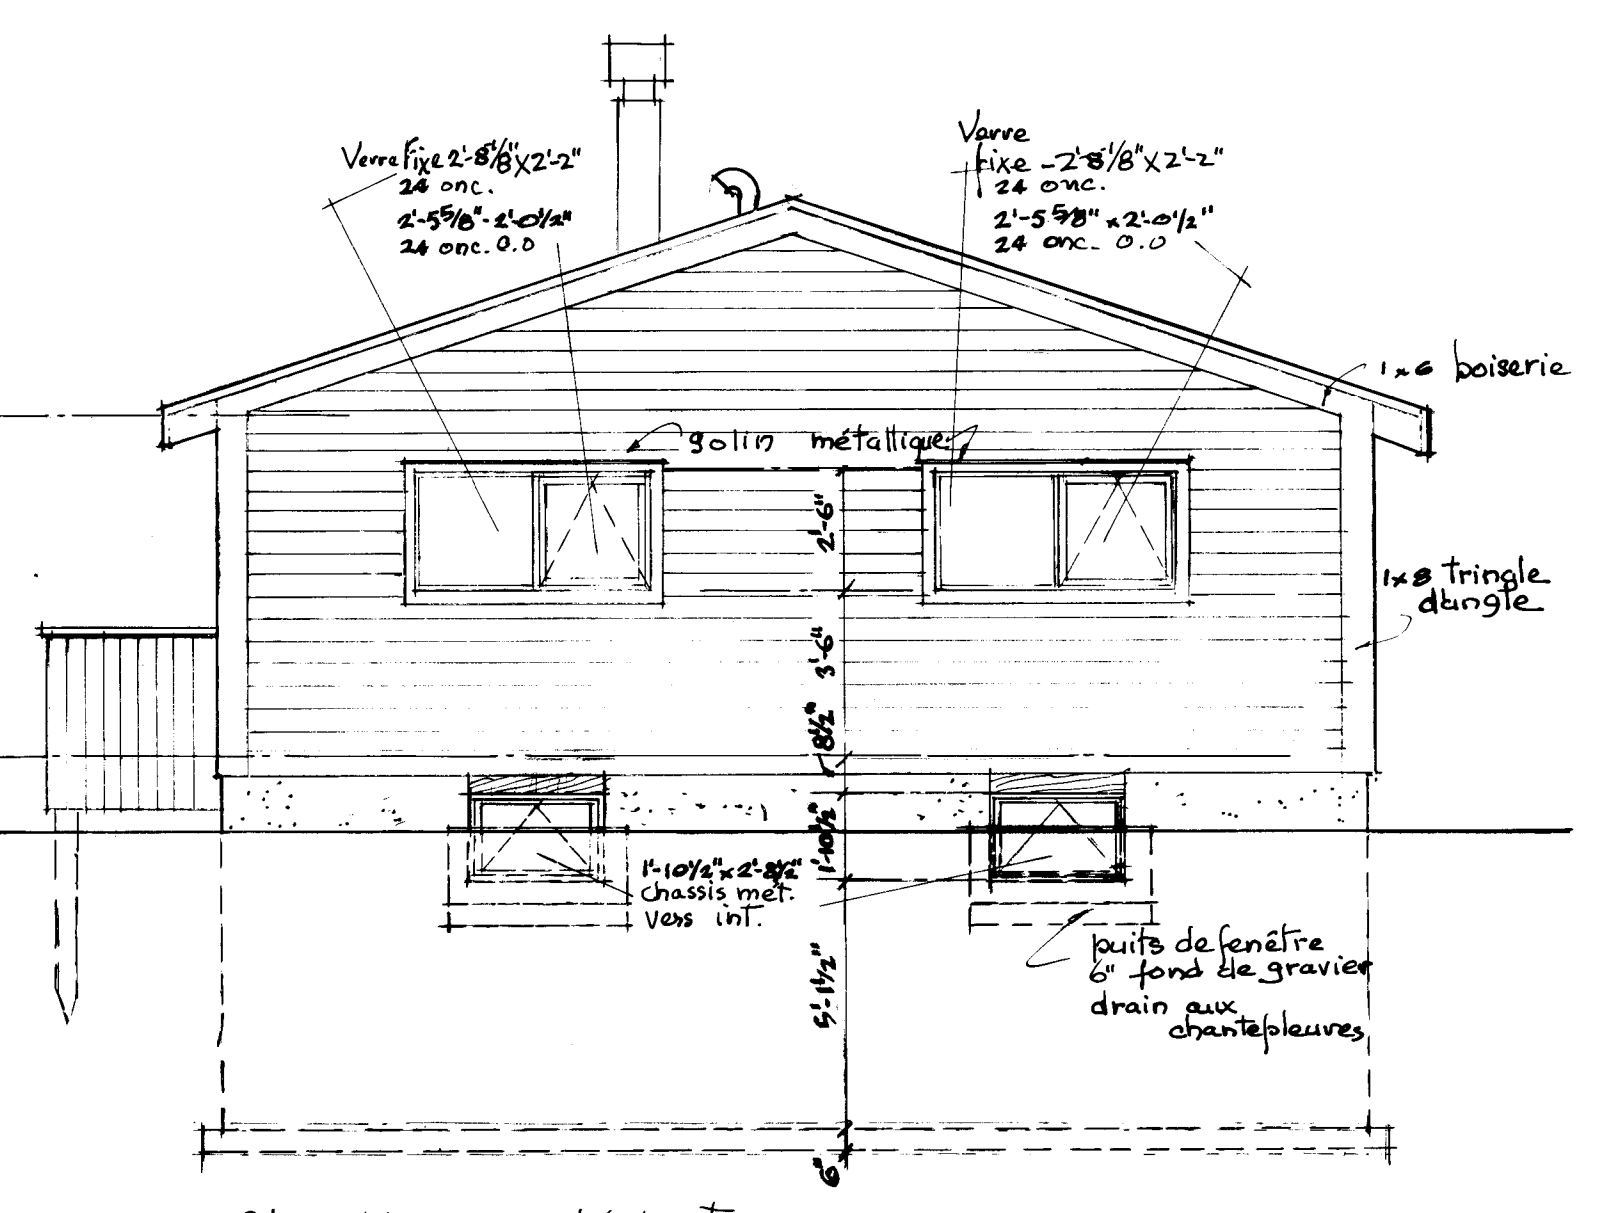


Elevation - côté droit

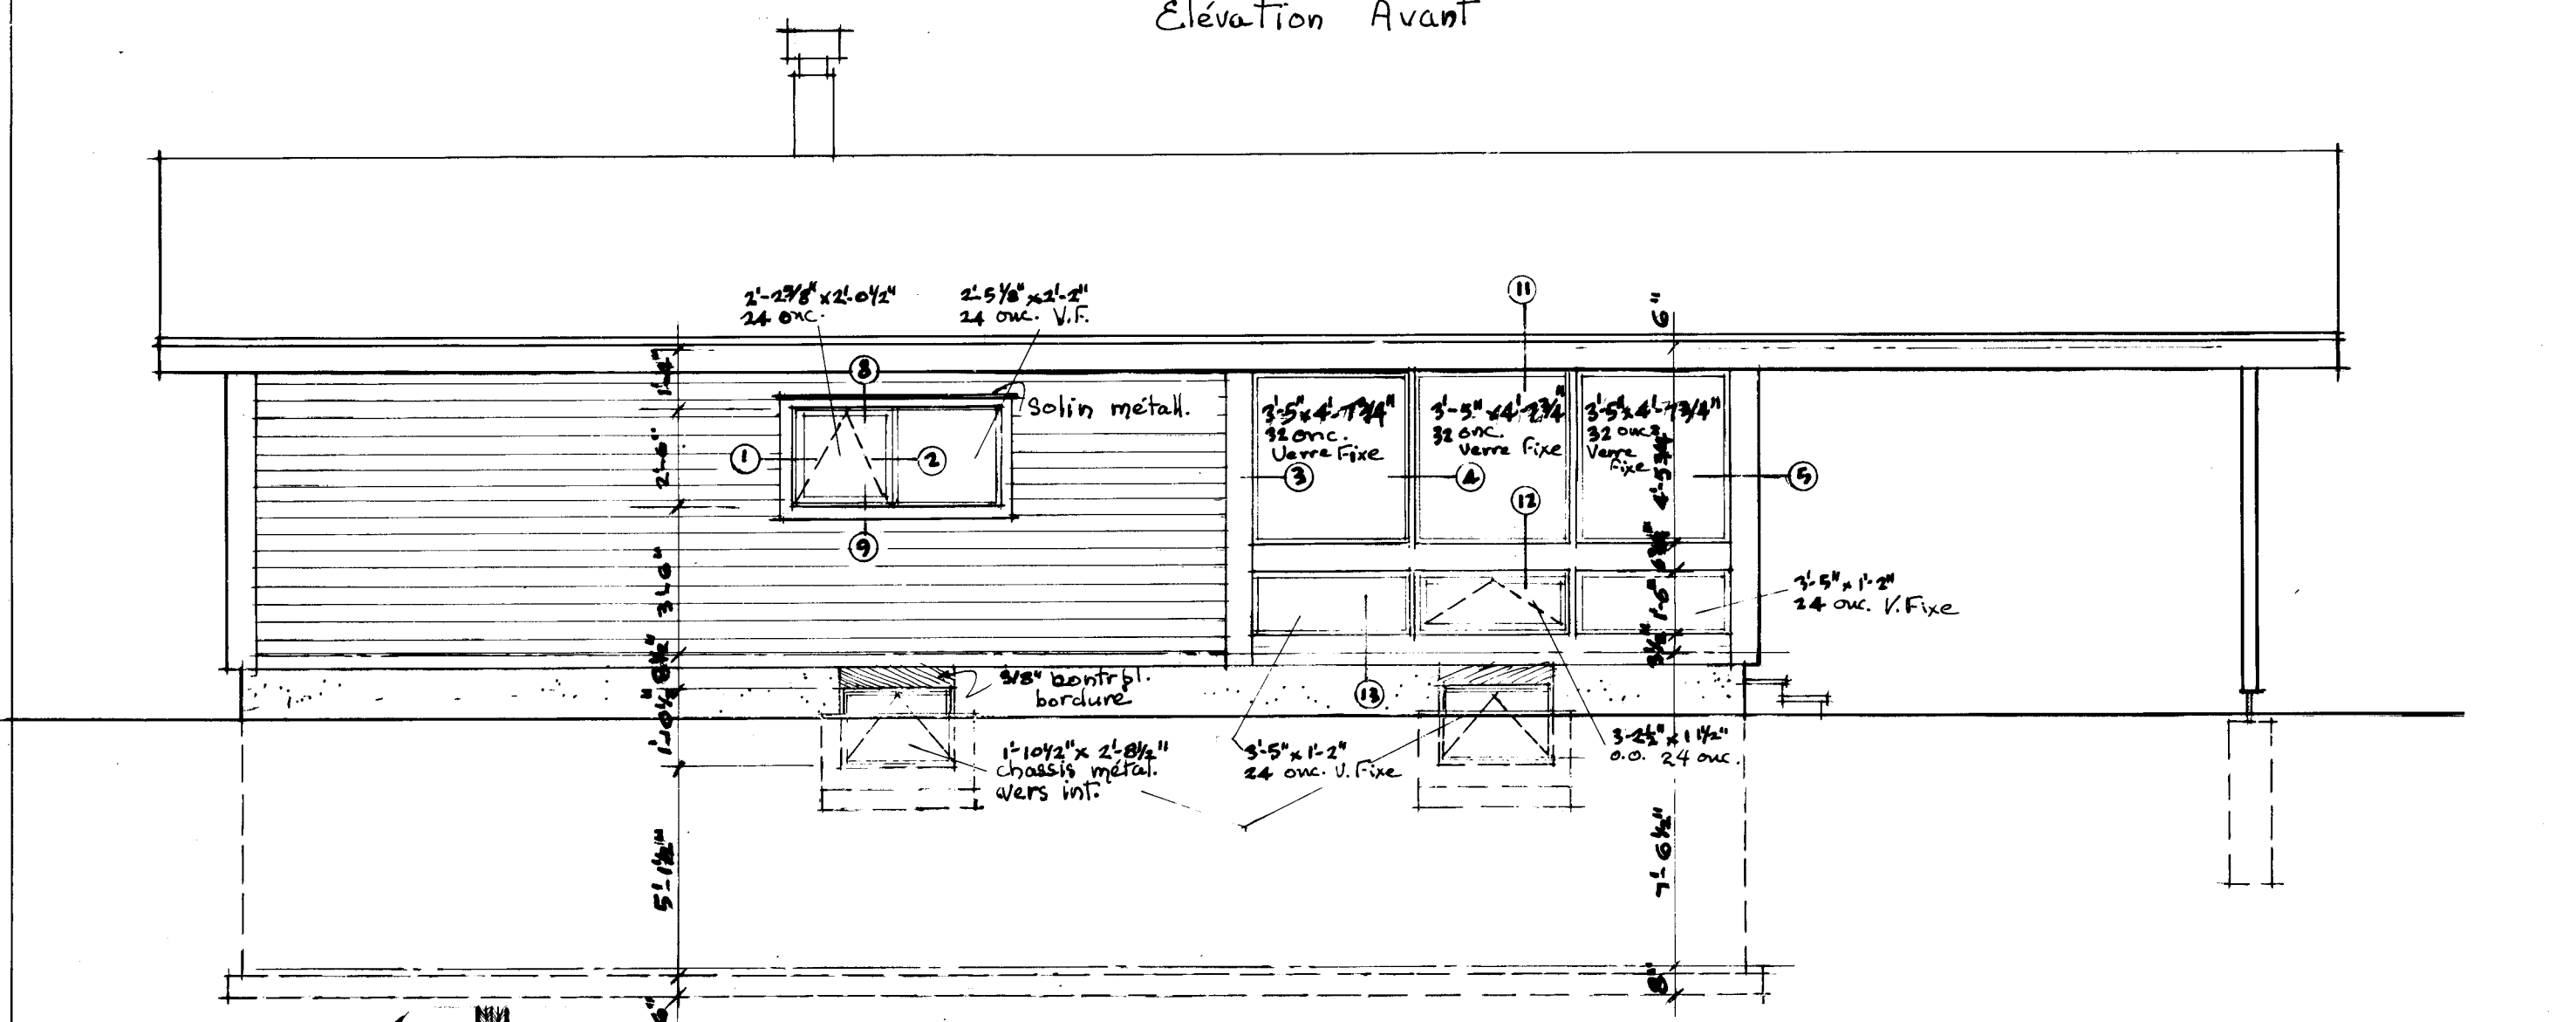


Elevation Arrière

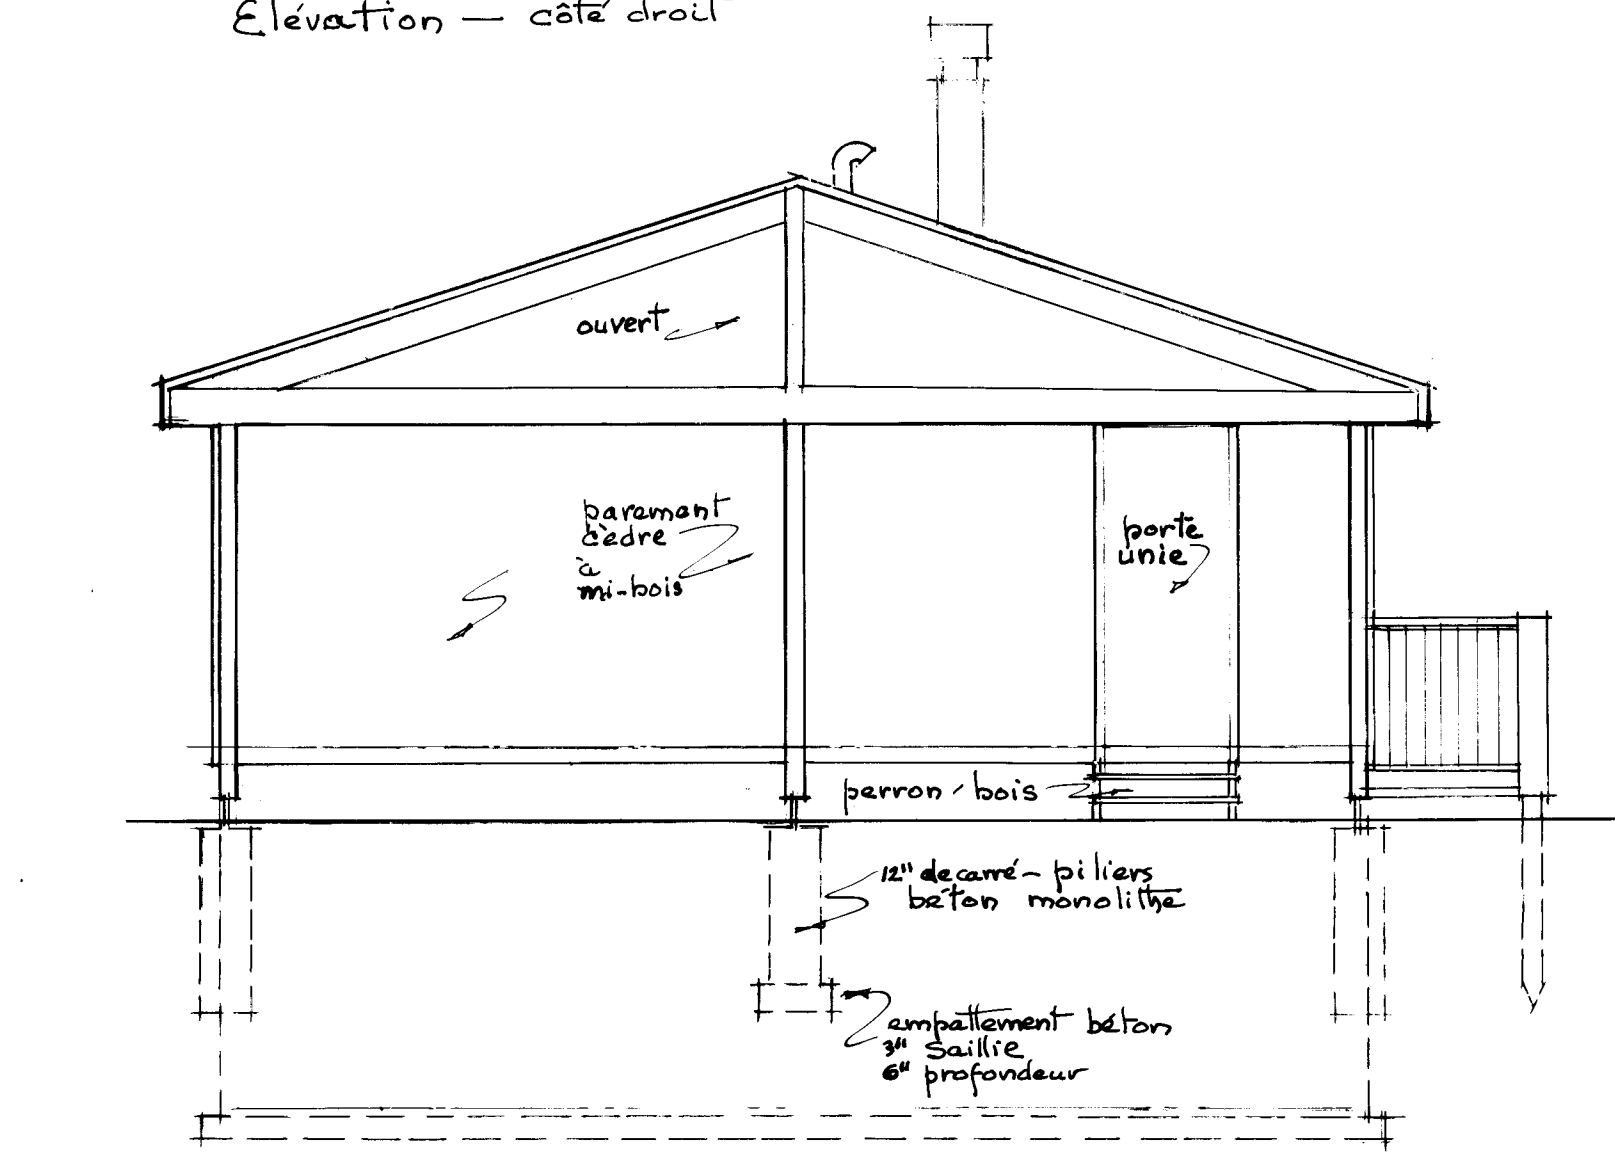

Elevation Gauche

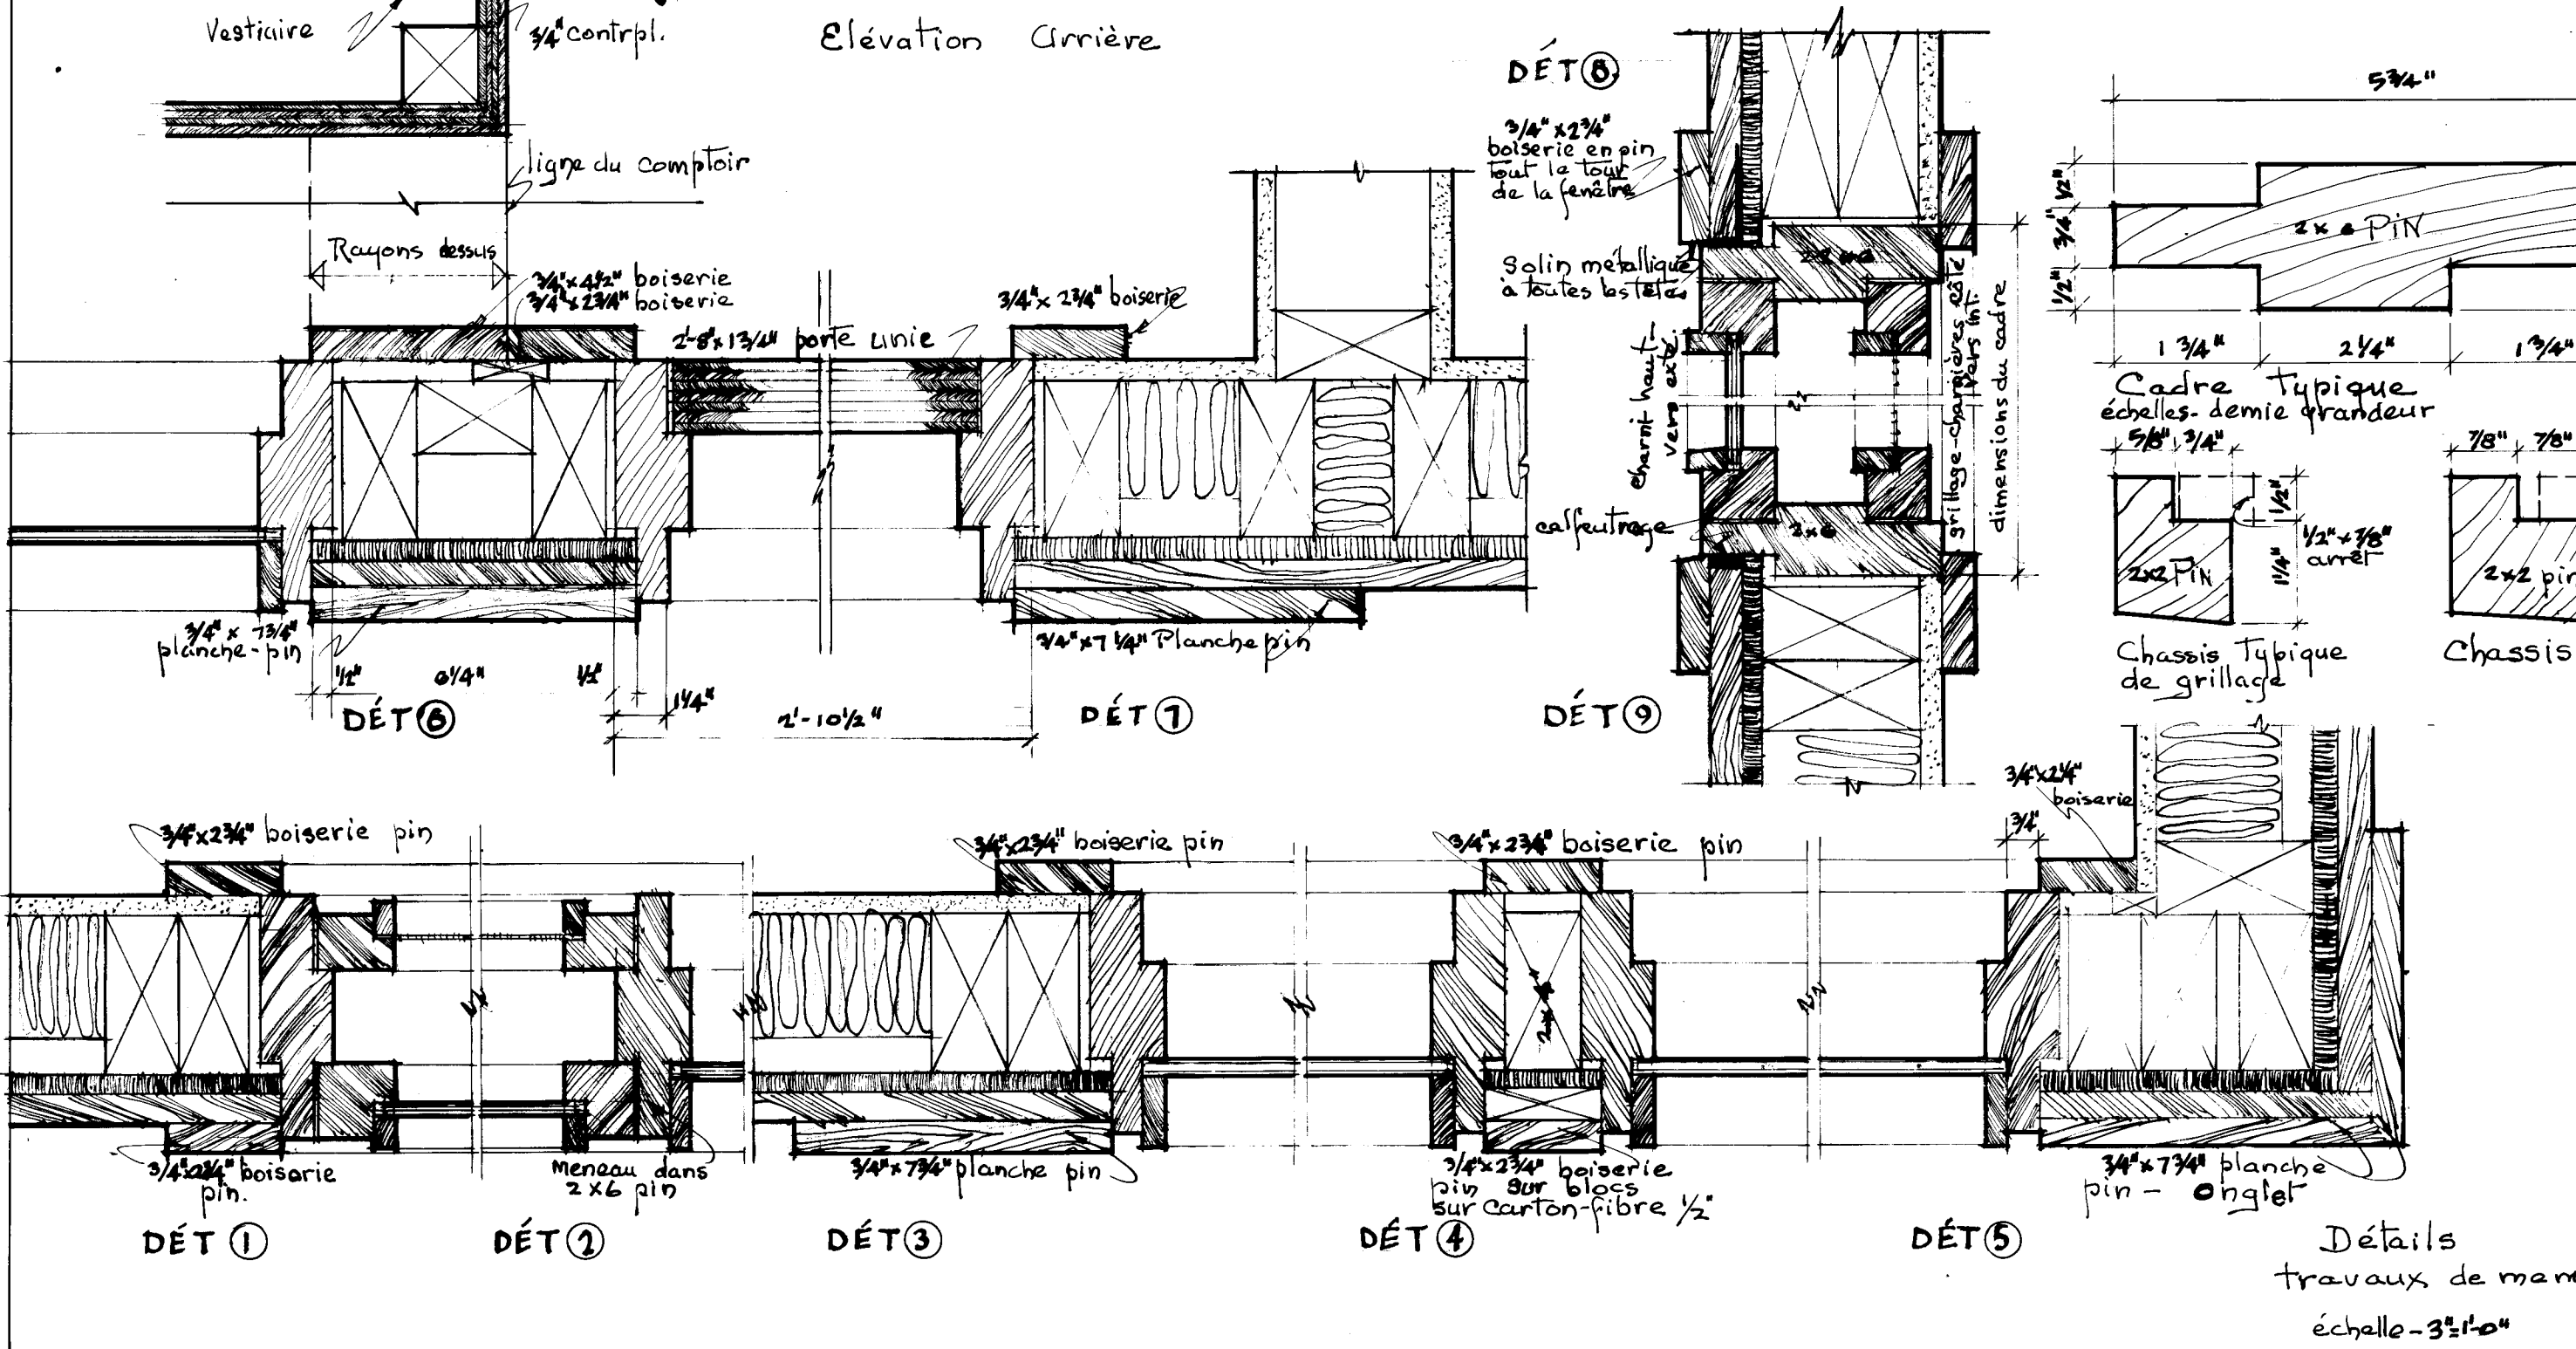

Détails travaux de menuiserie échelle 3/4" = 1'-0"

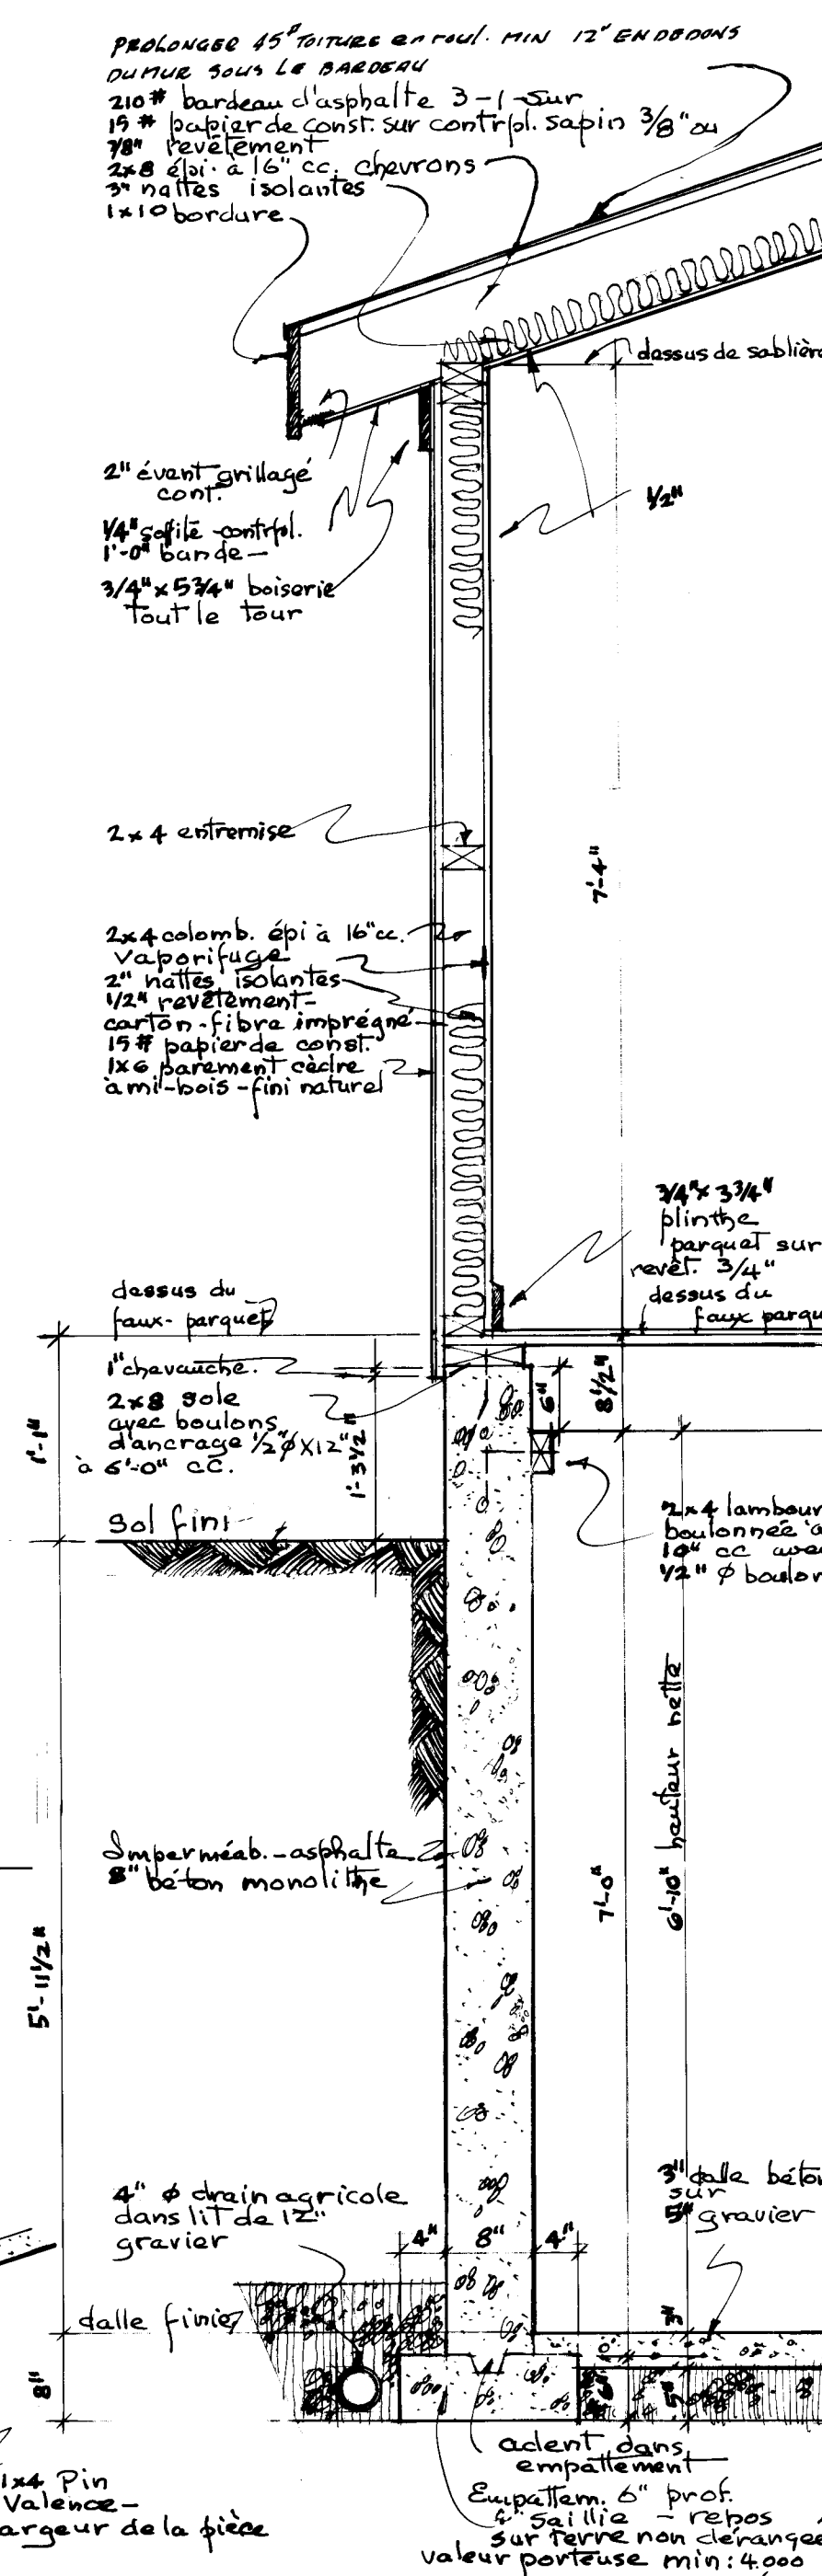

Section typique de mur échelle 3/4" = 1'-0"

13/9/66	Blatherwick	DATE	NHA	STDS	CHKD BY	DATE	REVISIONS	BY
ARCHITECT								
J.L. BLATHERWICK								
DESIGN NO								
SHEET NO								
2308FR. 2 de 3								
CENTRAL MORTGAGE AND HOUSING CORPORATION								

