



Archived Content

Information identified as archived is provided for reference, research or recordkeeping purposes. It is not subject to the Government of Canada Web Standards and has not been altered or updated since it was archived. Some of this archived content is available only in one official language. Translation by CMHC can be requested and will be provided if demand is sufficient.

Contenu archivé

Le contenu identifié comme archivé est fourni à des fins de référence, de recherche ou de tenue des dossiers; il n'est pas assujéti aux normes Web du gouvernement du Canada. Aucune modification ou mise à jour n'y a été apportée depuis son archivage. Une partie du contenu archivé n'existe que dans une seule des langues officielles. La SCHL en fera la traduction dans l'autre langue officielle si la demande est suffisante.

COMPETITION SERIES

Project #: 2340 E Number of Sheets: 3
Architect: Algimantas Banelis, Ontario
1967

Number of Storeys: 1, Bungalow--carport attached
Single detached

Number of Bedrooms: 3

Fireplace? yes, in sunken living room, with
built-in wood storage beside

Basement: -Partial--some full basement areas, some crawlspace
-Unfinished laundry tubs located

Cladding:

Primary: Vertical wood siding
-Lapped siding

Secondary: N/A

Other: Facebrick on chimney

Roof:

Materials: Asphalt shingles, low slope; flat roof over
carport

Shape: Shed

Special Features: "Cathedral" ceilings
-Clerestorey windows in vestibule

Storage wall in carport
-Rear wall

Covered patio
-In rear, with plastic skylights

N/A

-







1. ALL FOOTINGS AND FOUNDATIONS SHALL BE TAKEN DOWN TO SOLID BEARING AND BELOW THE ACCEPTED LOCAL FROST PENETRATION LINE. FOOTINGS AND FOUNDATIONS MAY HAVE TO BE INCREASED TO SUIT EXISTING SOIL CONDITIONS.
2. DOUBLED JOISTS REQUIRED UNDER PARTITIONS RUNNING PARALLEL TO THE FLOOR JOISTS MAY BE BLOCKED APART 8" AT 4'-0" O.C. TO PERMIT THE PASSAGE OF HEATING DUCTS ETC.
3. FOR ORDINARY LOADING CONDITIONS, WOOD LINTELS OVER DOORS, WINDOW ETC. IN EXTERIOR AND INTERIOR WALLS SHALL BE PLACED ON EDGE.
4. THE POSITION AND NUMBER OF ELECTRICAL OUTLETS MAY BE RE-LOCATED BUT MUST IN ALL CASES MEET THE MINIMUM REQUIREMENTS OF THE HOUSING STANDARDS AND COMPLY WITH LOCAL CODES.
5. PROVIDE A SHELF AND ROD IN THE COAT AND CLOTHES CLOSETS.
6. ADDITIONAL INSULATING MATERIAL MAY BE NECESSARY IN CERTAIN LOCALITIES TO PROVIDE THE REQUIRED RESISTANCE TO HEAT FLOW FOR SUCH AREA.
- 7a) THE STRUCTURAL MEMBERS ARE DESIGNED FOR A LIVE ROOF LOAD OF 40 LBS PER SQUARE FOOT. IN AREAS WHERE A ROOF LOAD IN EXCESS OF THE DESIGN LOAD IS EXPECTED, IT WILL BE NECESSARY TO REDESIGN THE STRUCTURAL MEMBERS ACCORDINGLY.
- b) ALL STRUCTURAL MEMBERS WILL BE NO. 1 (CONSTRUCTION) GRADE AND EASTERN SPEUCE SPECIES UNLESS OTHERWISE NOTED ON THE DRAWINGS.

DATE NHA. STDS. CHKD. BY DATE REVISIONS BY

ARCHITECT
**ALGIMANTAS
BANELIS**

DATE	DESIGN NO.	SHEET NO.
	2340	1 of 3

CENTRAL HOUSING
MORTGAGE AND CORPORATION

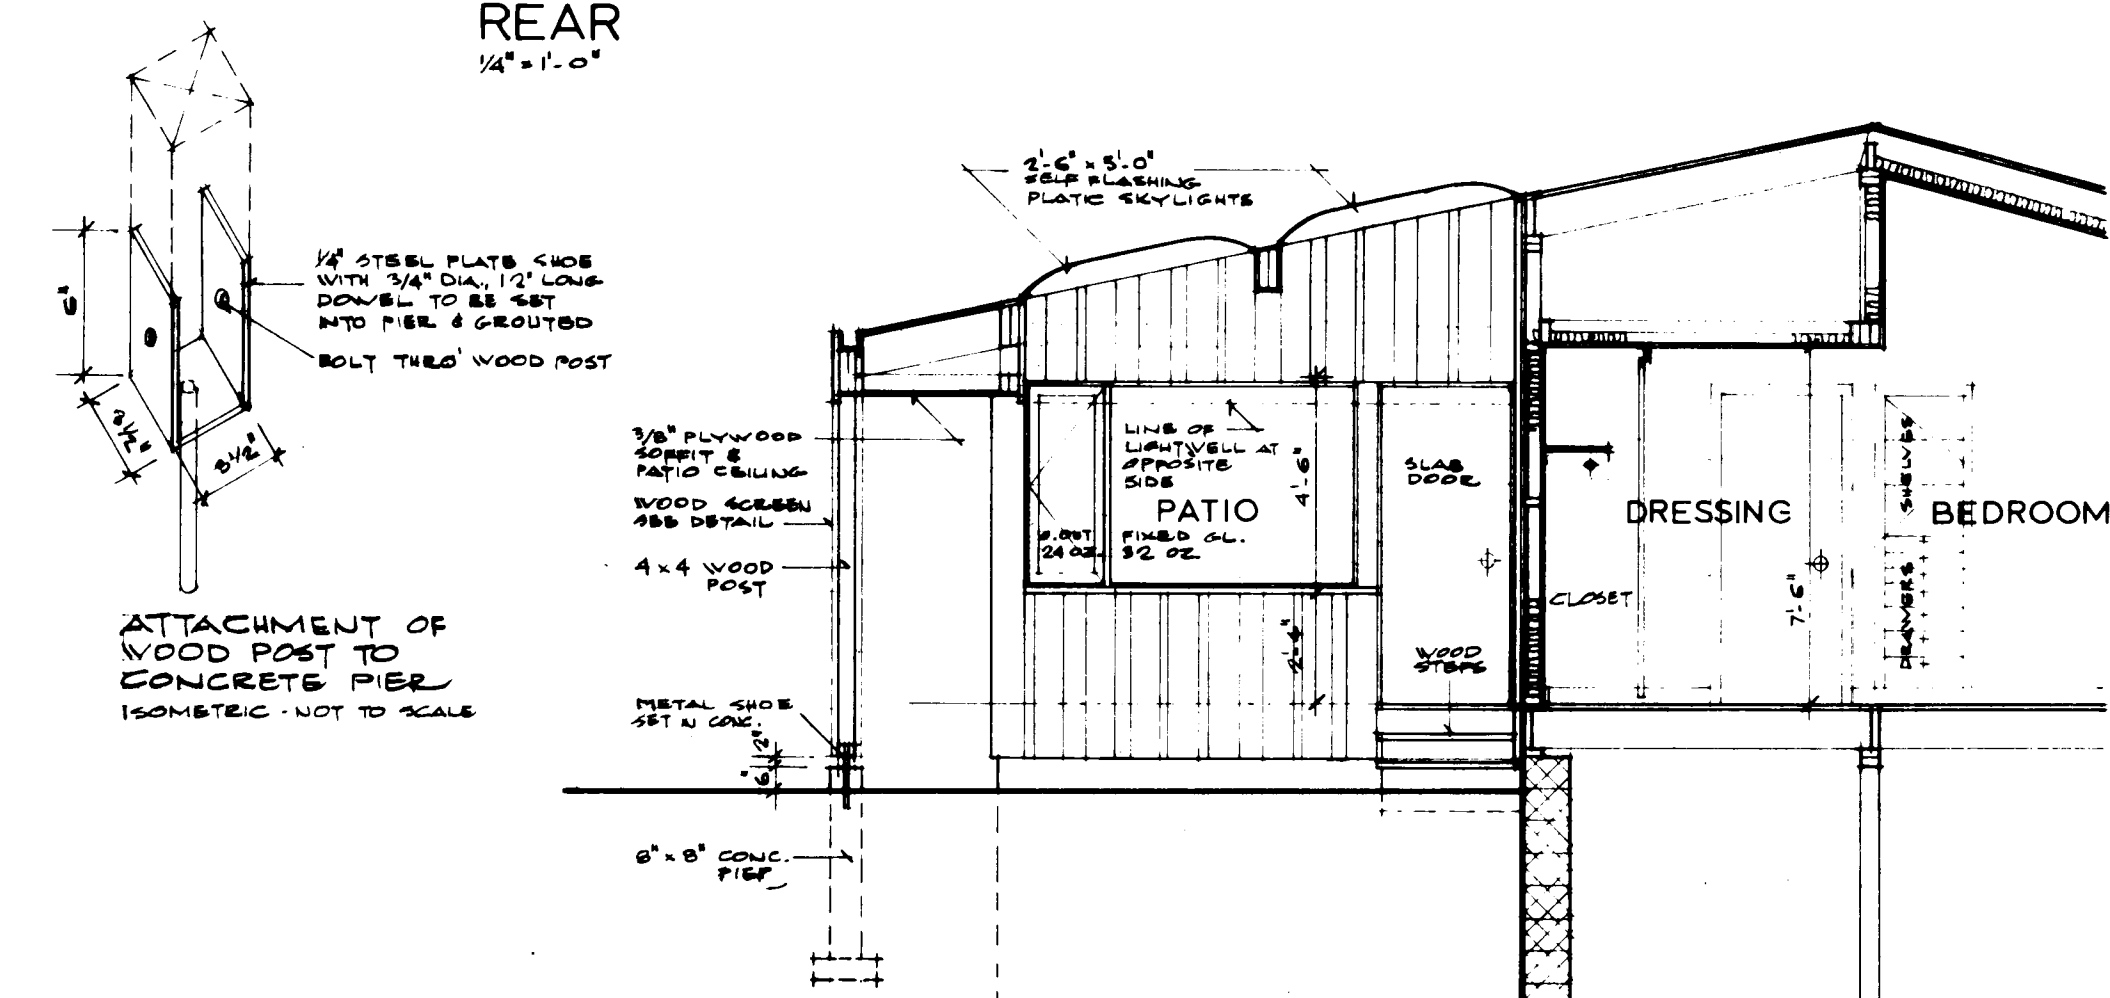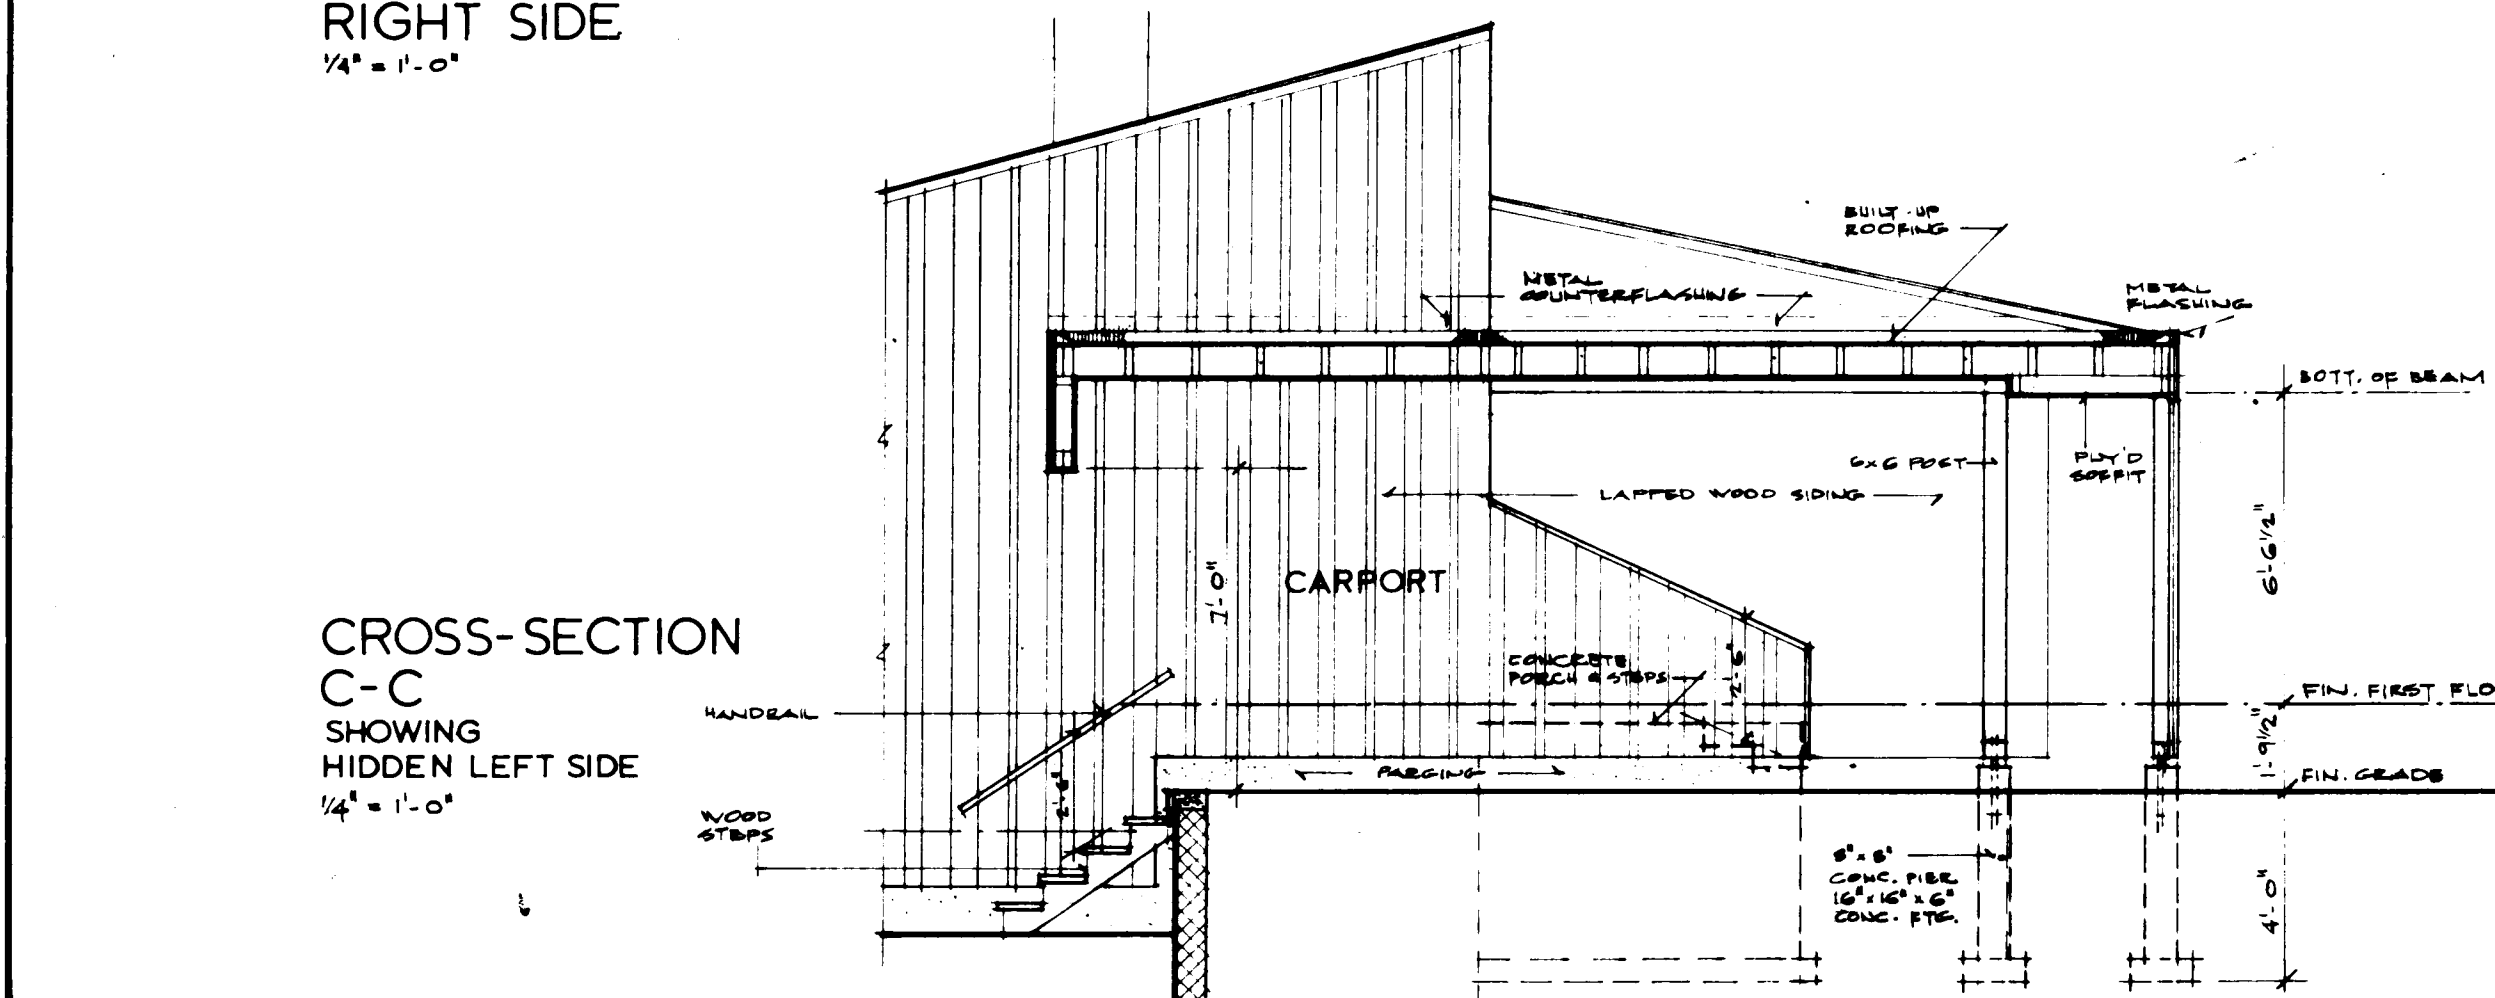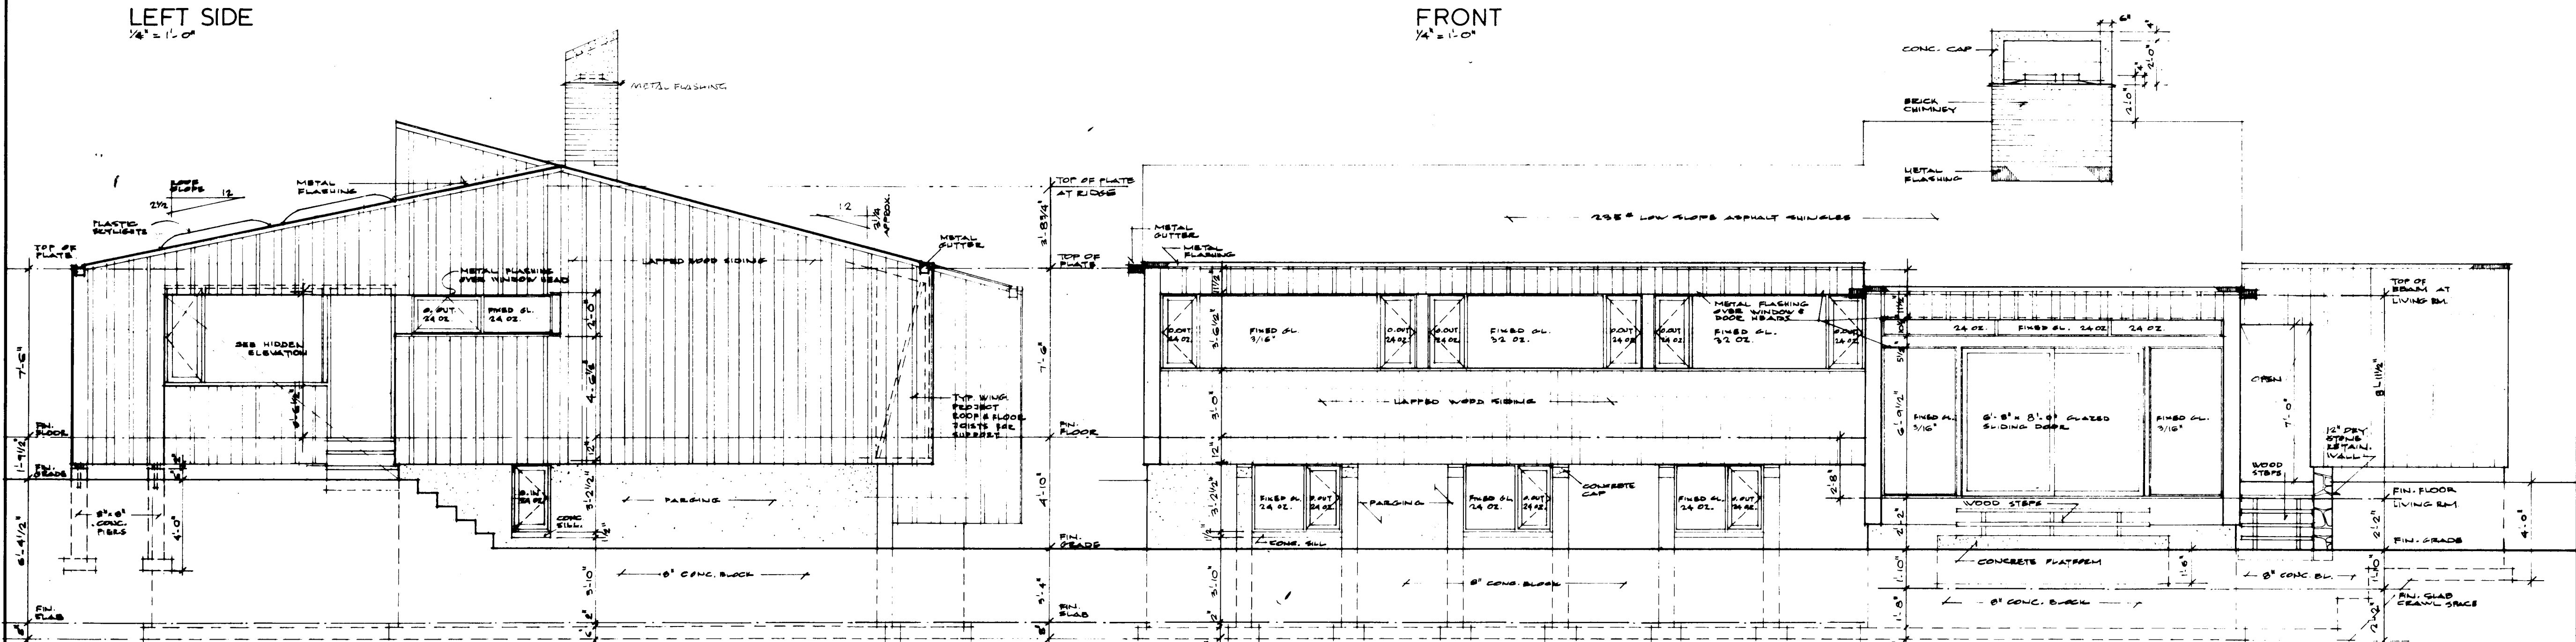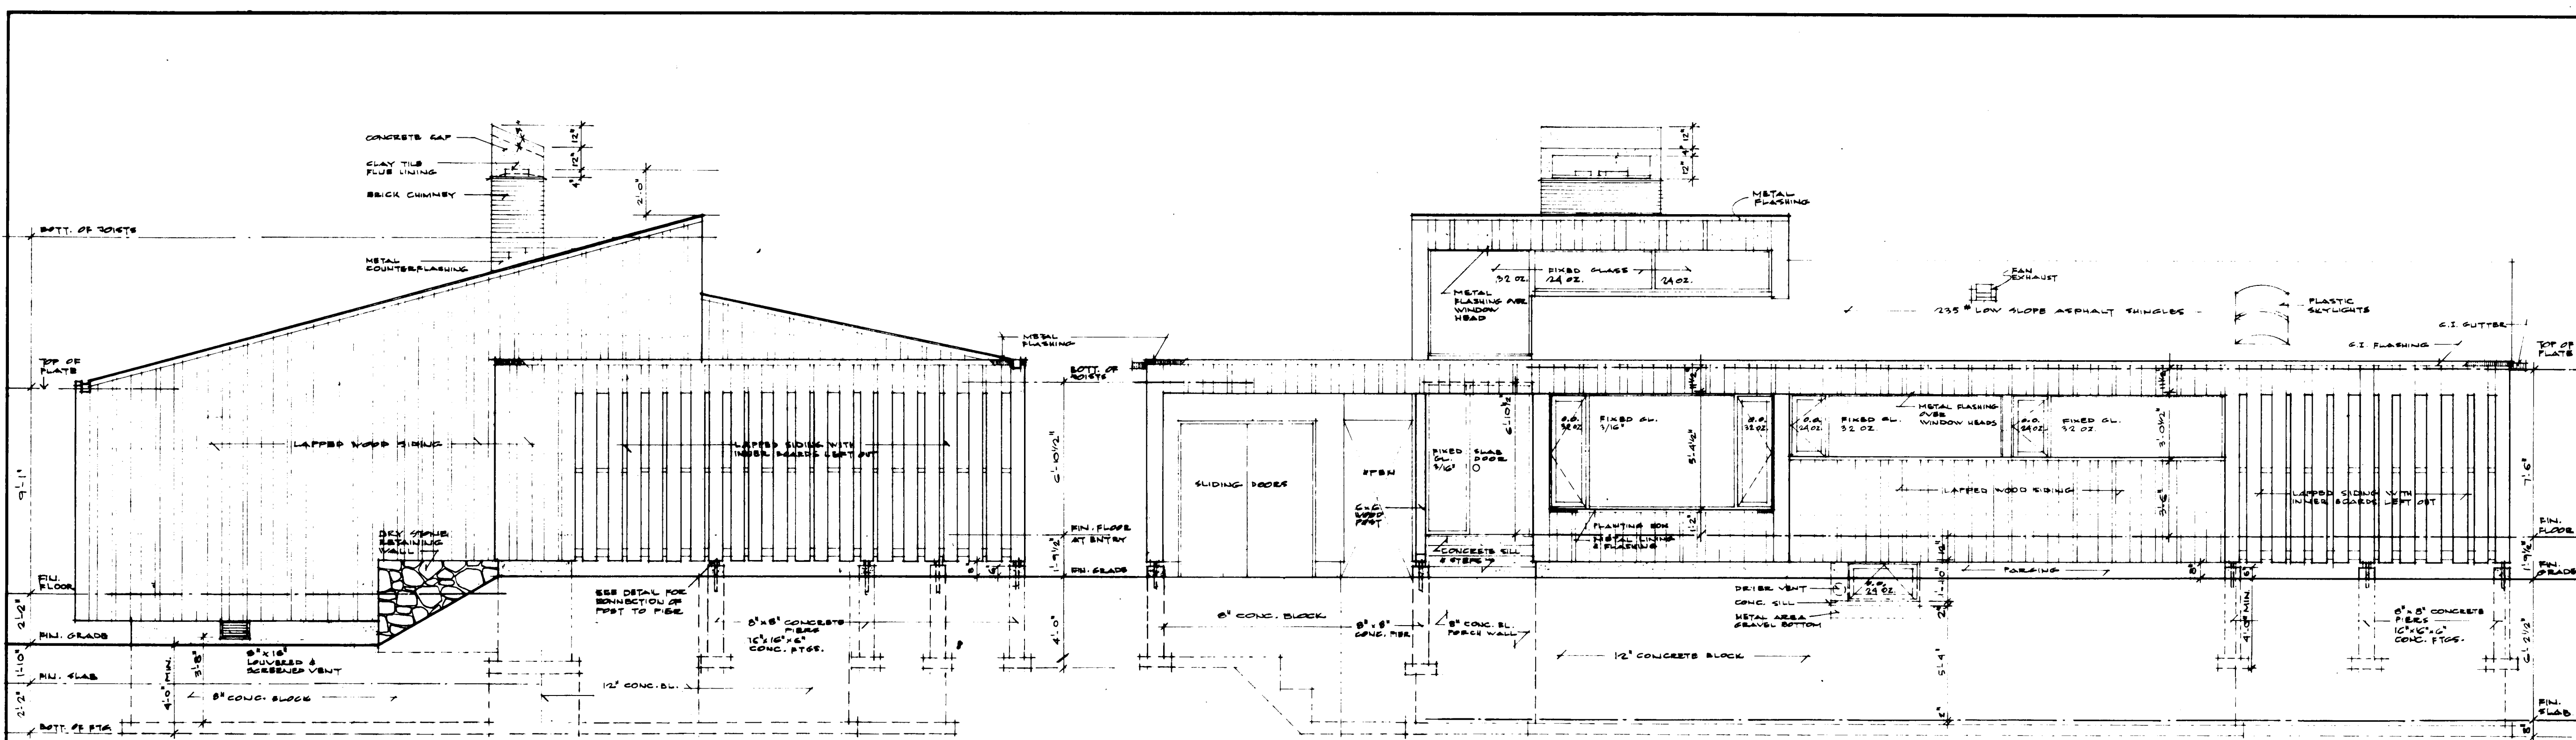

		ALGIMANTAS BANELIS ARCHITECT	
DATE	DESIGN NO.	DATE	REVISIONS
1/1/00	2340	1/1/00	1
2340		2 of 3	
CENTRAL MORTGAGE AND HOUSING CORPORATION			

