



Archived Content

Information identified as archived is provided for reference, research or recordkeeping purposes. It is not subject to the Government of Canada Web Standards and has not been altered or updated since it was archived. Some of this archived content is available only in one official language. Translation by CMHC can be requested and will be provided if demand is sufficient.

Contenu archivé

Le contenu identifié comme archivé est fourni à des fins de référence, de recherche ou de tenue des dossiers; il n'est pas assujetti aux normes Web du gouvernement du Canada. Aucune modification ou mise à jour n'y a été apportée depuis son archivage. Une partie du contenu archivé n'existe que dans une seule des langues officielles. La SCHL en fera la traduction dans l'autre langue officielle si la demande est suffisante.

COMPETITION SERIES

Project #: 256 Both Number of Sheets: 2
Architect: Paul Meschino, Ontario
1954

Number of Storeys: 1½, Split Level--no car accommodation
Single detached

Number of Bedrooms: 3

Fireplace? yes, in living room with built-
in wood storage niche

Basement: -Yes--unfinished
-Front entry split level to main
house, laundry tubs located

Cladding:

Primary: Brick

-

Secondary: Vertical wood siding

-In gable ends

Other: Louvred vents: detailing beside or under windows, doors

Roof:

Materials: Asphalt shingles,

Shape: Gable

Special Features: Built-in planters
-2 at front entrance stairs

N/A




-

N/A

-

N/A


-

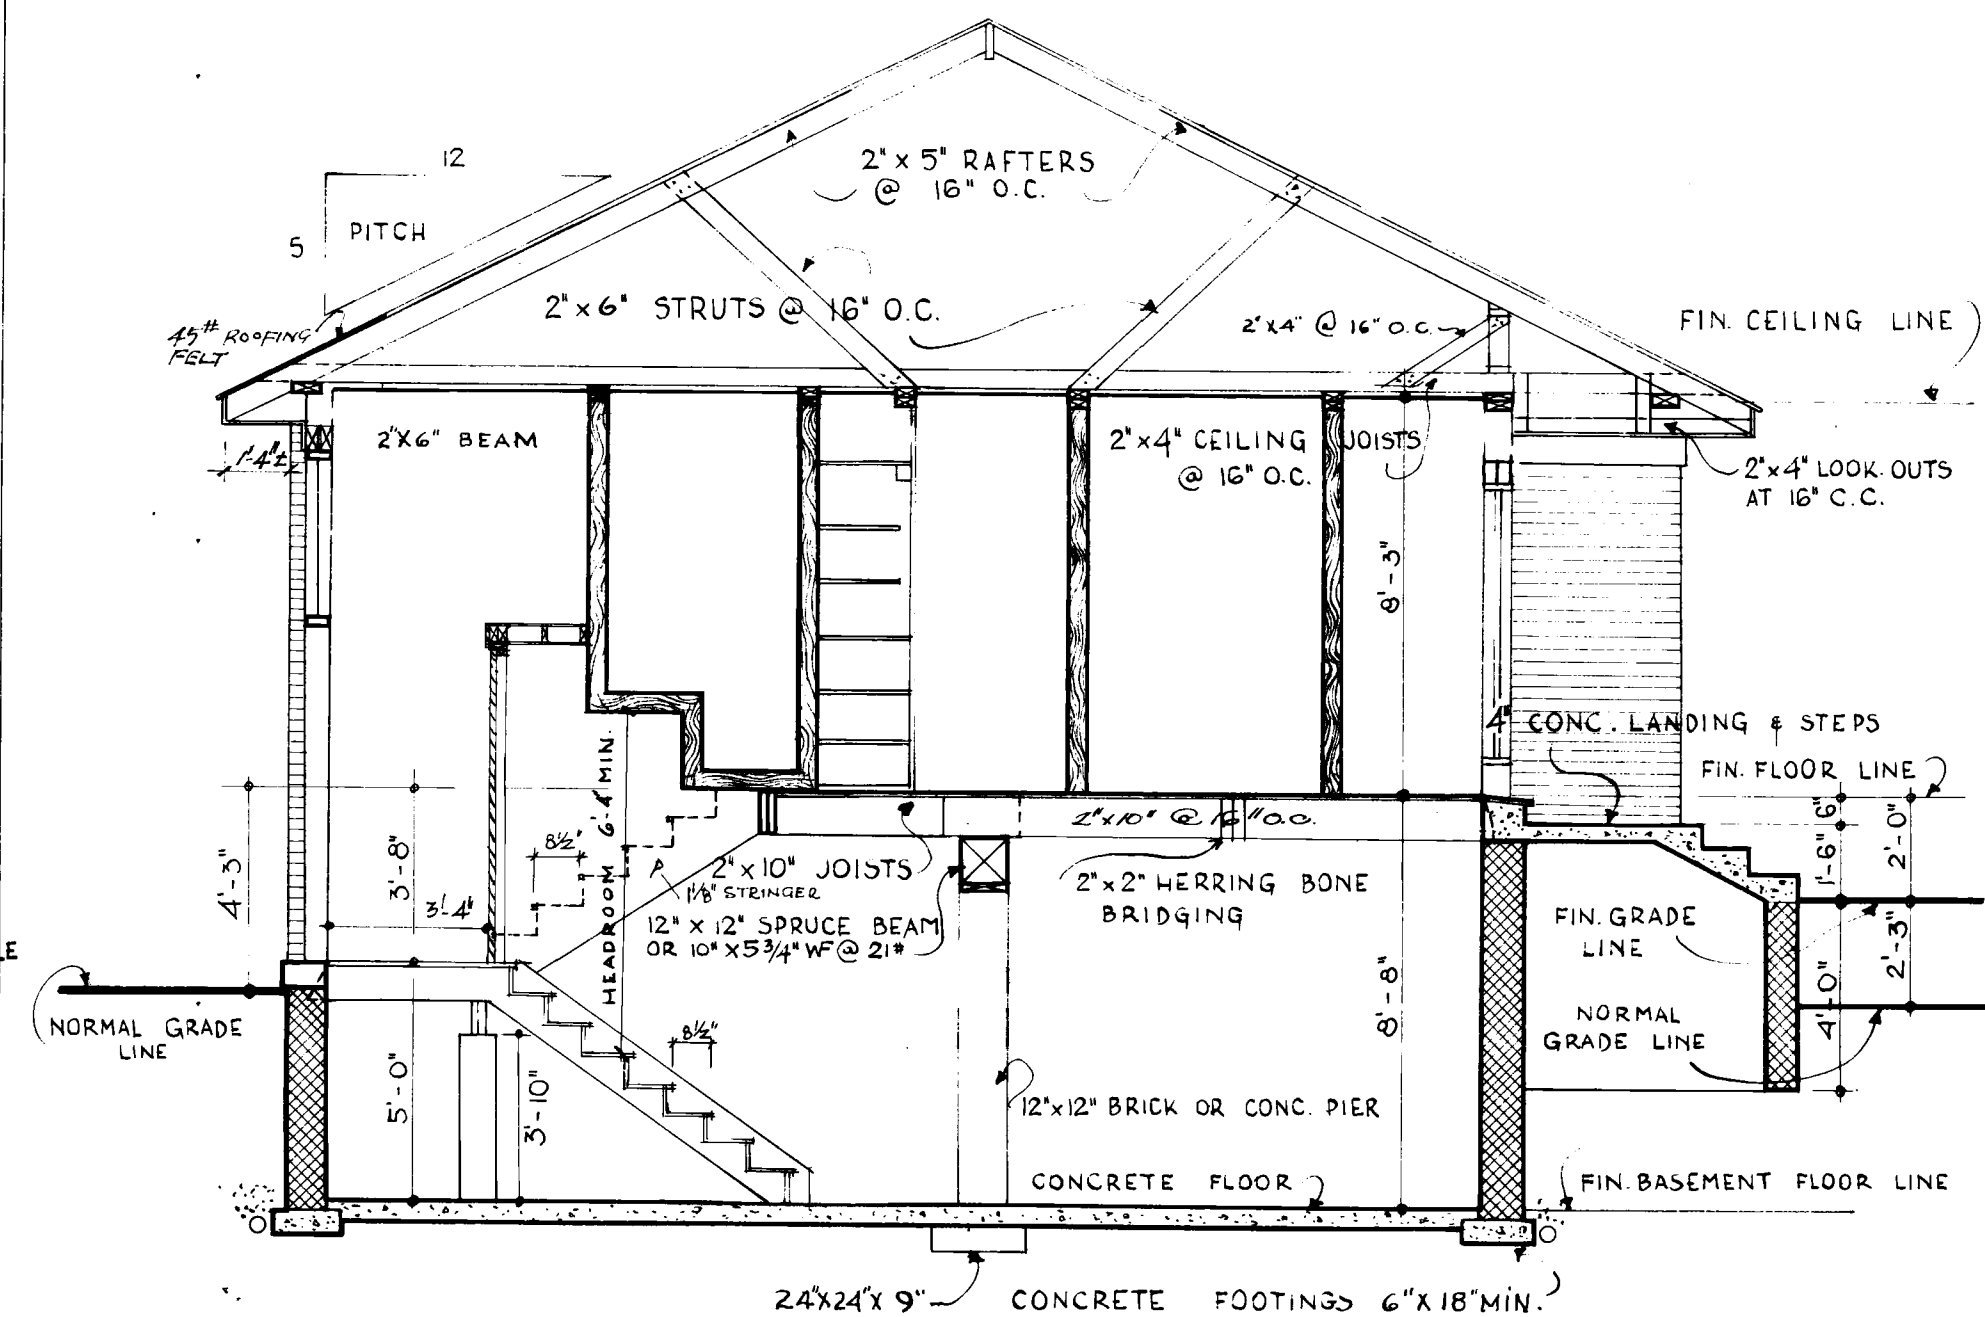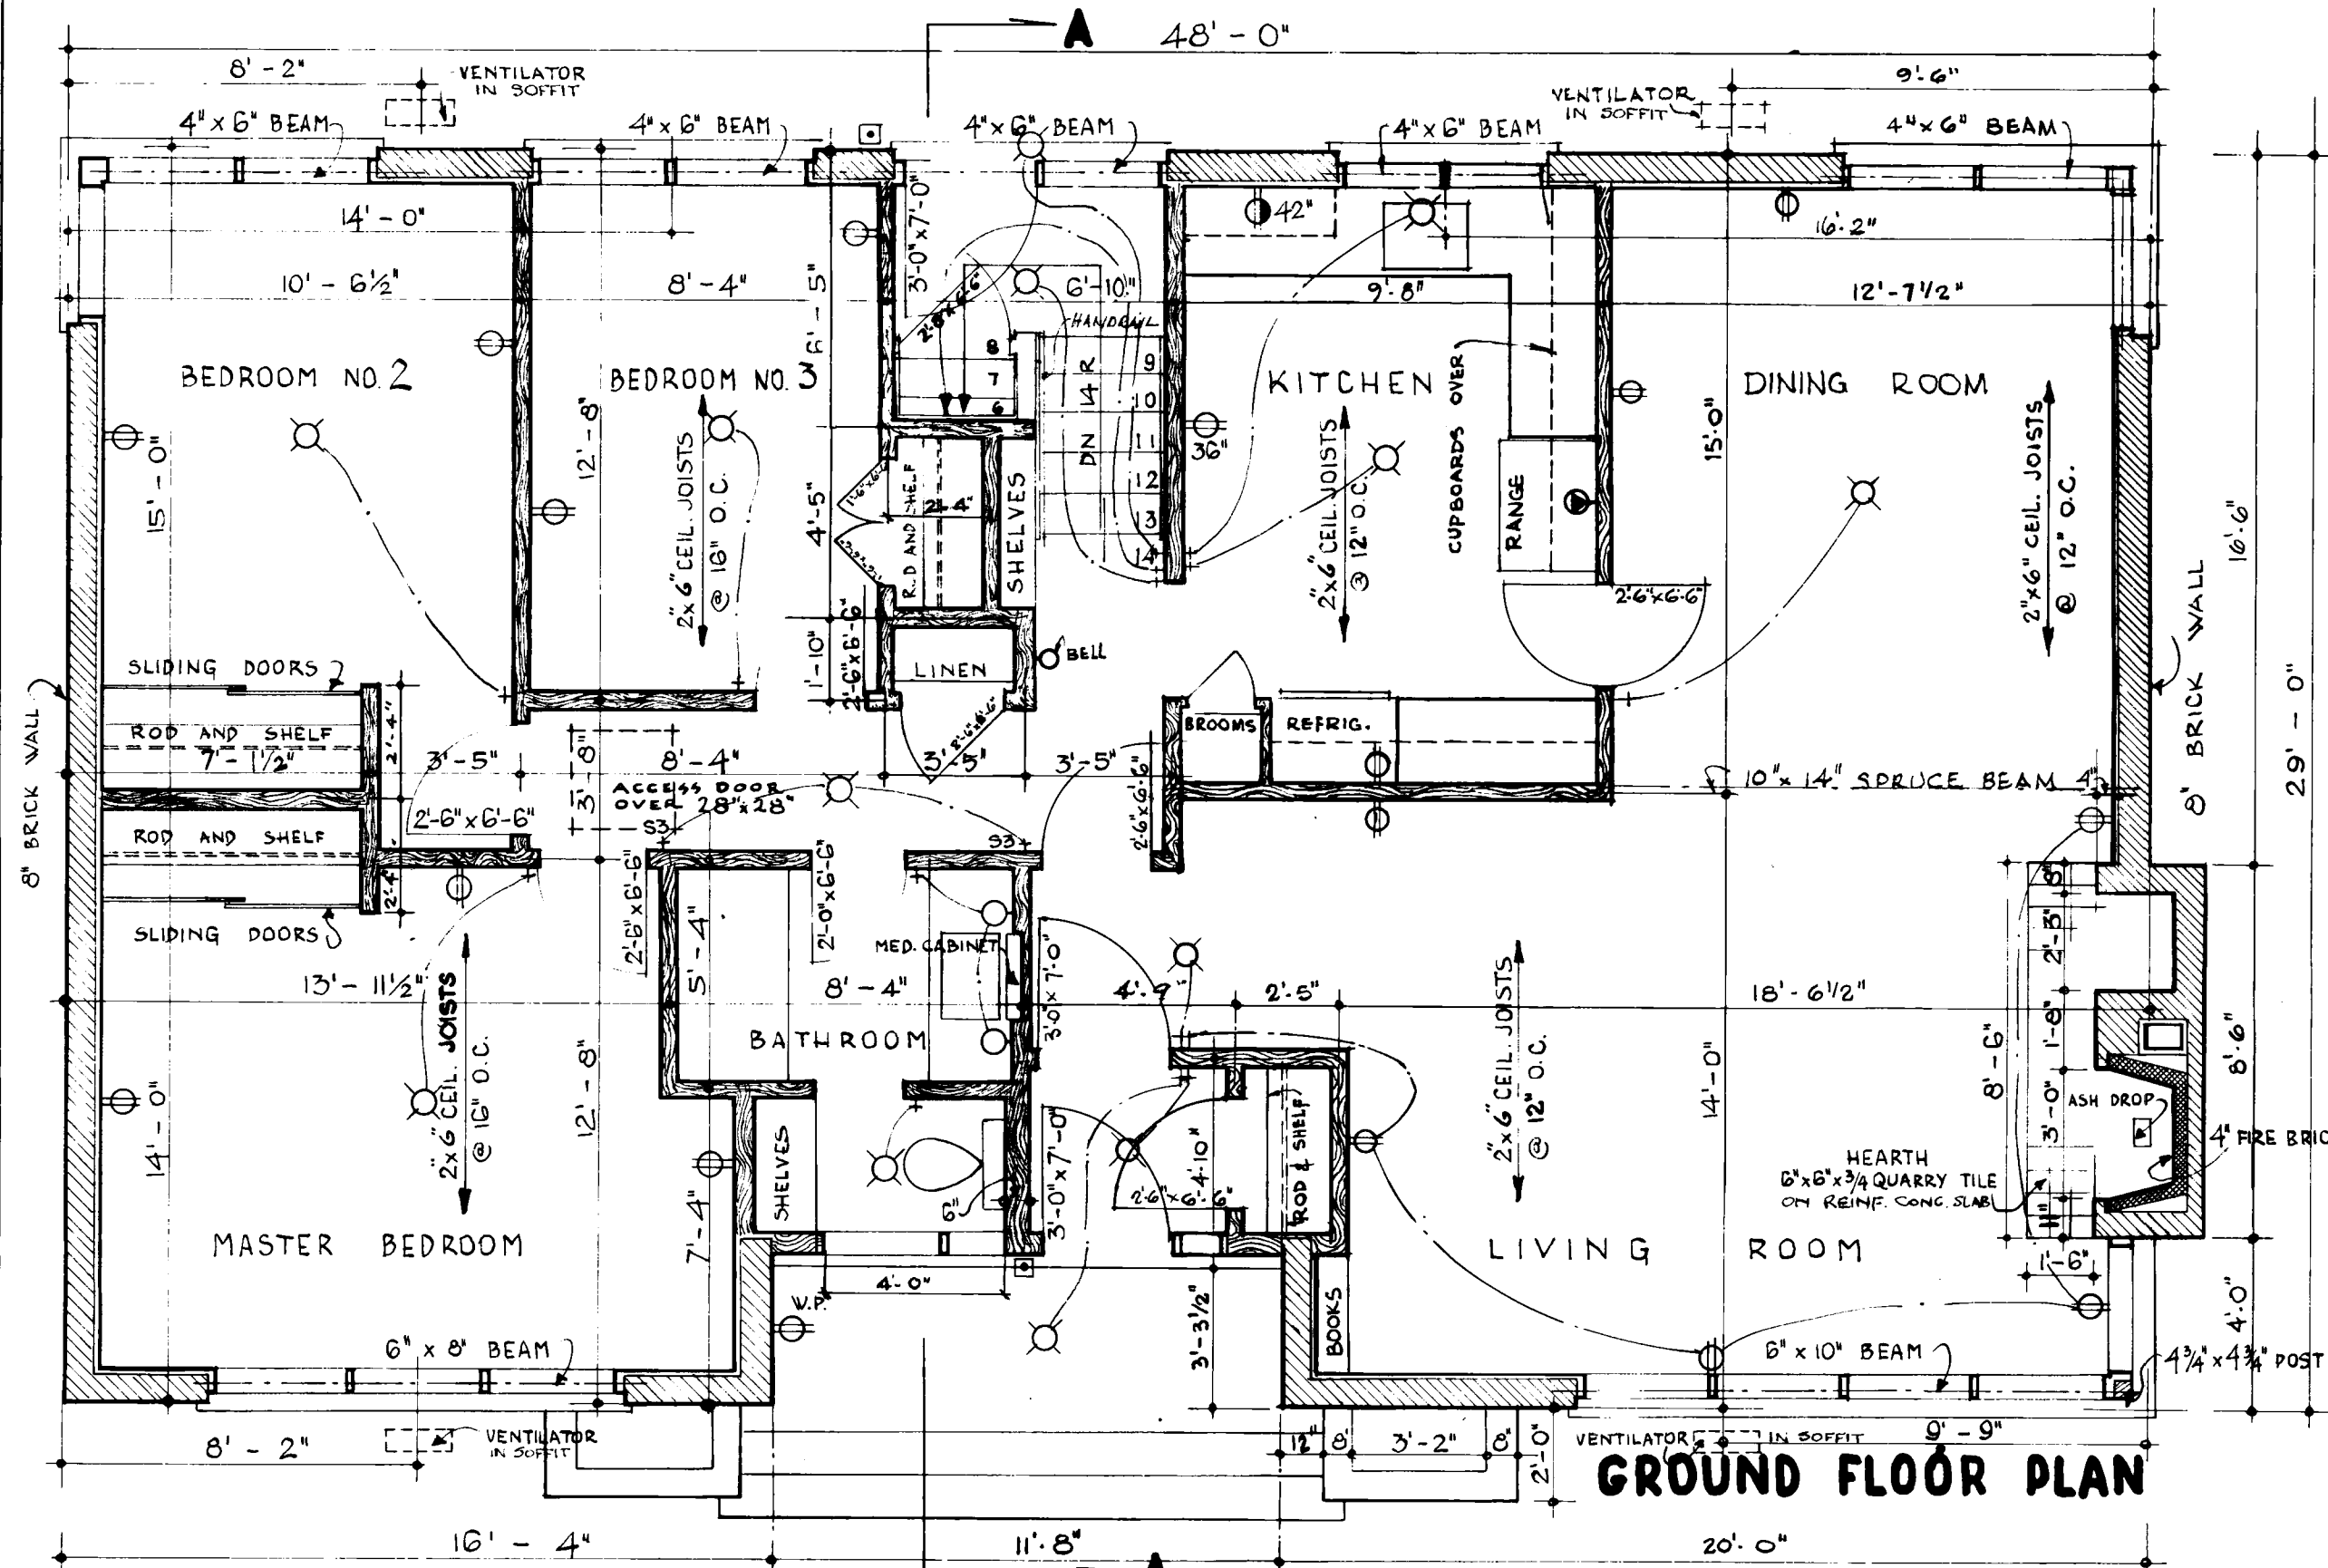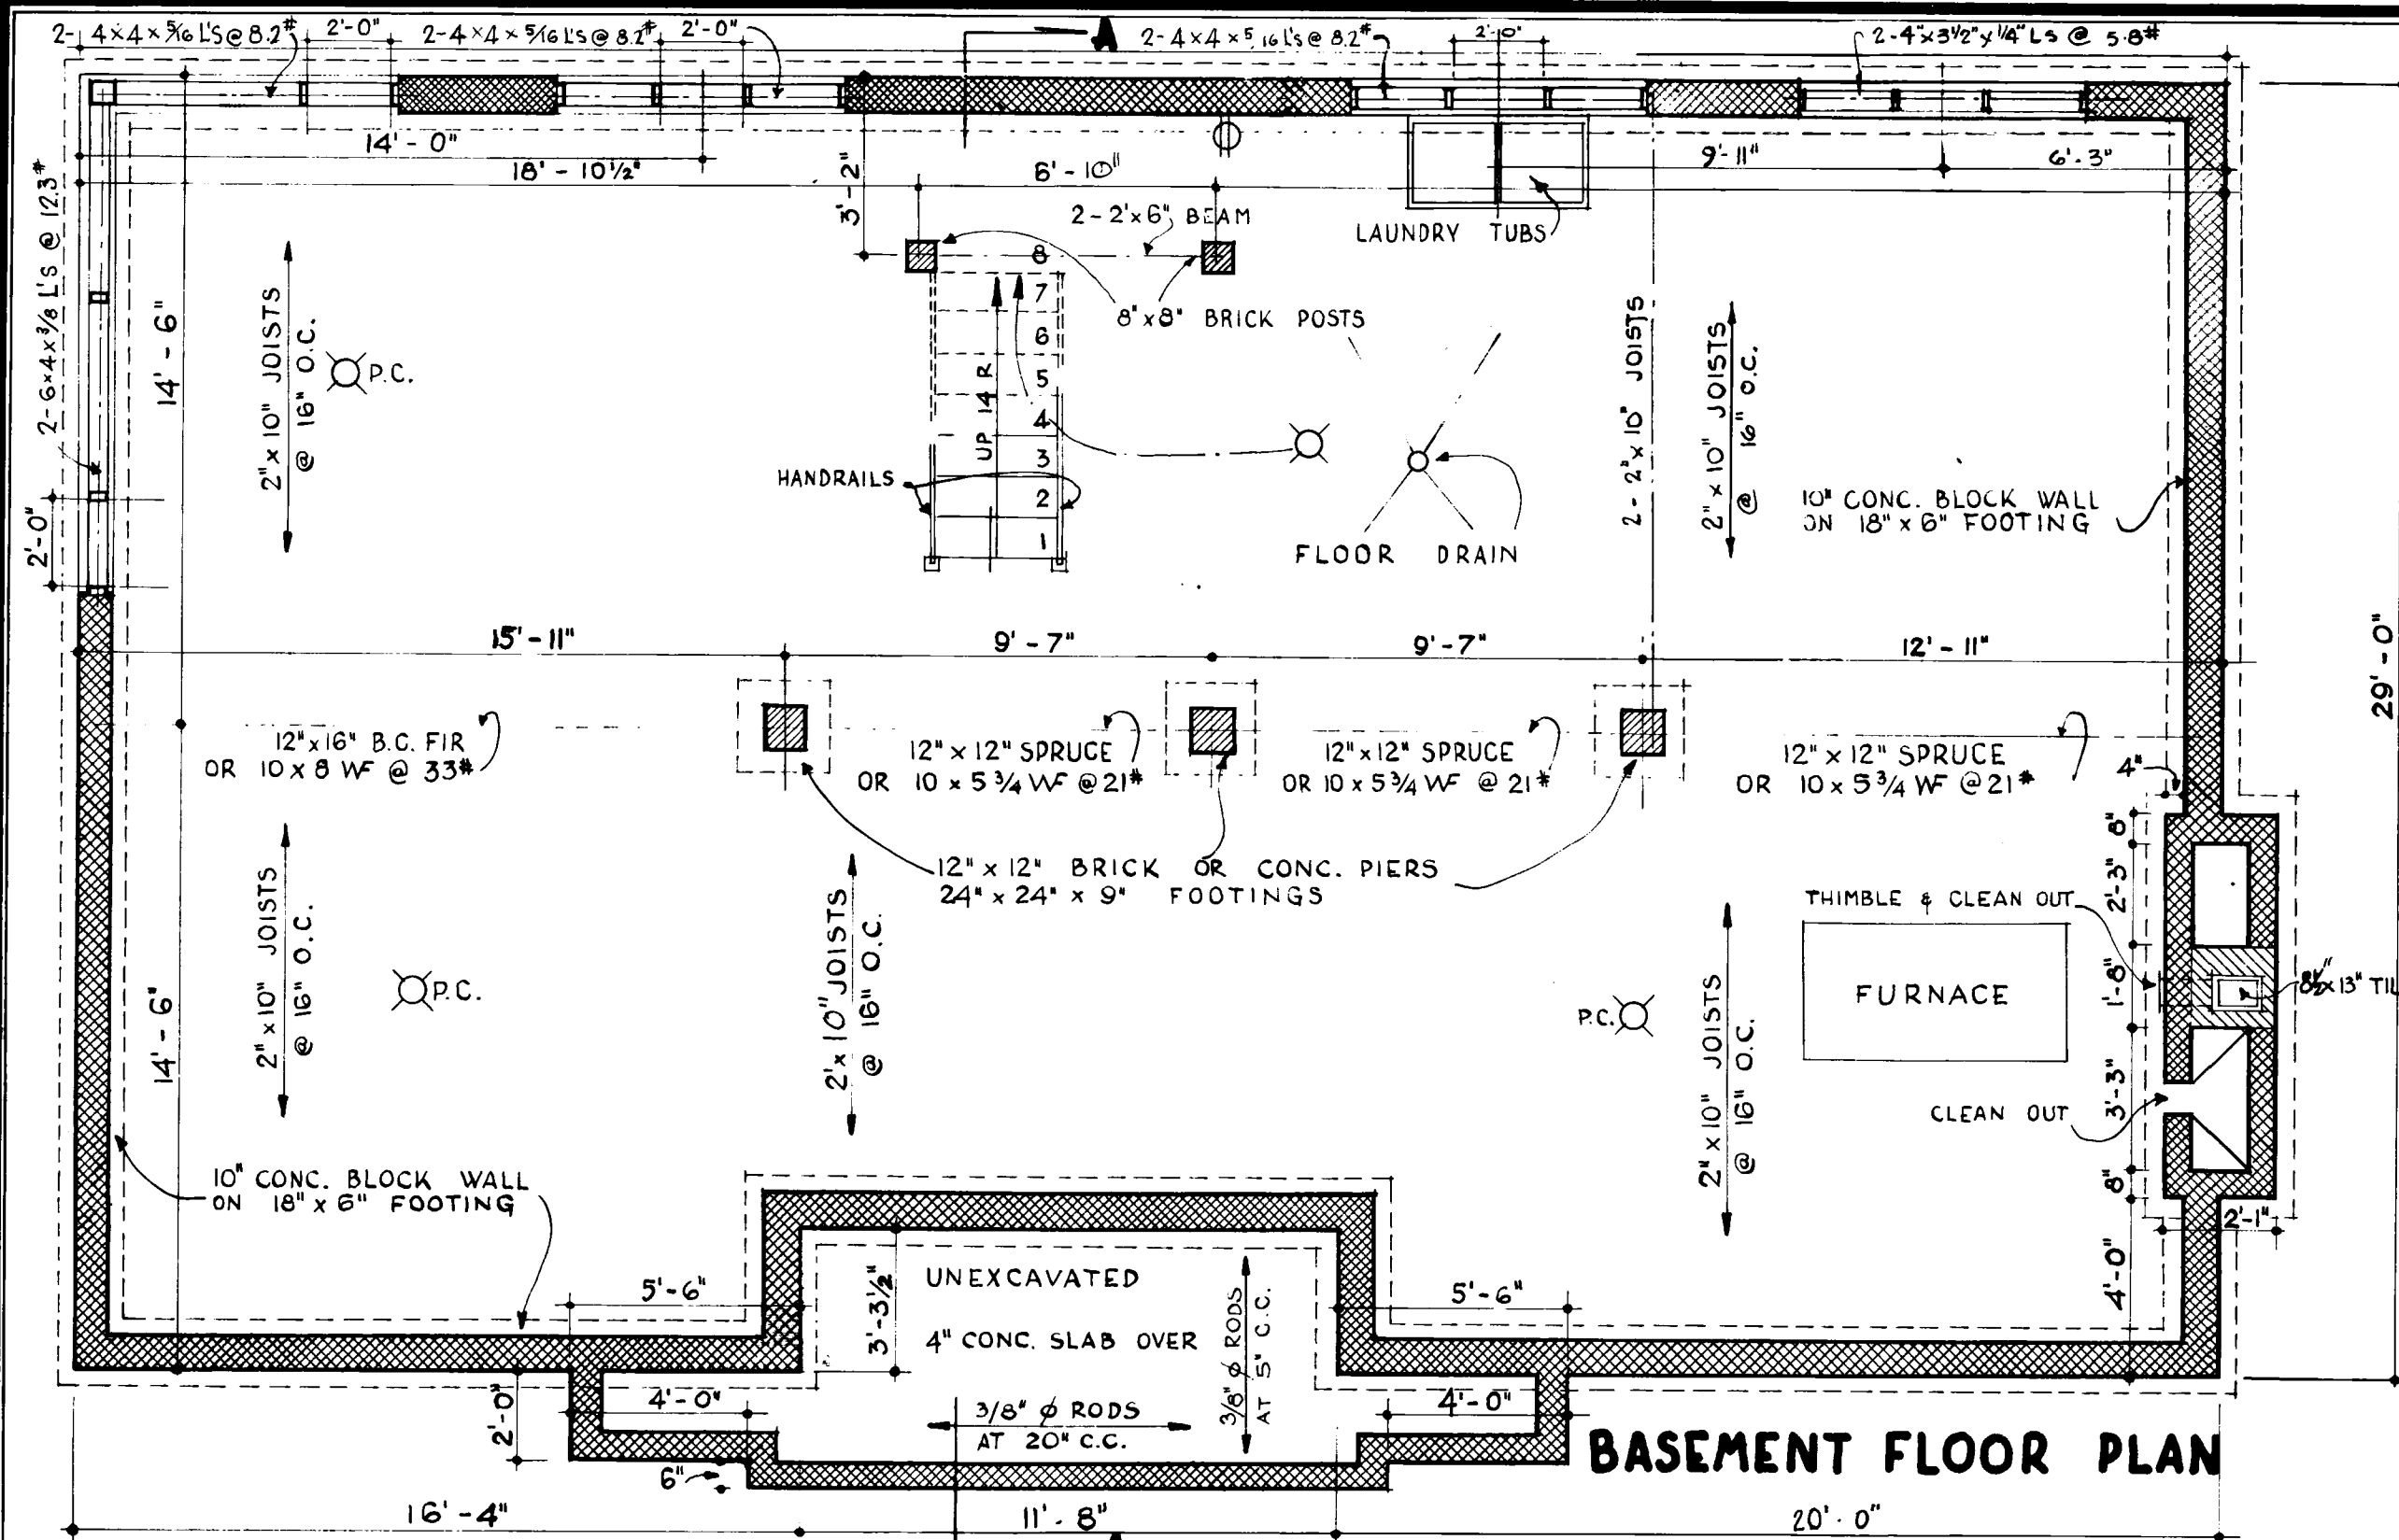


SECTION A - A

GENERAL NOTES

1. ALL FOOTING AND FOUNDATIONS SHALL BE TAKEN DOWN TO SOLID BEARING AND BELOW THE ACCEPTED LOCAL FROST PENETRATION LINE. FOOTINGS AND FOUNDATIONS MAY HAVE TO BE INCREASED TO SUIT EXISTING SOIL CONDITIONS.
2. DOUBLED JOISTS REQUIRED UNDER PARTITIONS RUNNING PARALLEL TO THE FLOOR JOISTS MAY BE BLOCKED APART 8" AT 4'-0" O.C. TO PERMIT THE PASSAGE OF HEATING DUCTS ETC.
3. FOR ORDINARY LOADING CONDITIONS, WOOD LINTELS OVER DOORS, WINDOWS ETC. IN INTERIOR AND EXTERIOR WALLS SHALL BE PLACED ON EDGE.
4. THE POSITION AND NUMBER OF ELECTRICAL OUTLETS MAY BE RELOCATED BUT MUST IN ALL CASES MEET THE MINIMUM REQUIREMENTS OF THE HOUSING STANDARDS AND COMPLY WITH LOCAL CODES. (CLOSEST)
5. PROVIDE A SHELF AND ROD IN THE COAT AND CLOTHES
6. ADDITIONAL INSULATING MATERIAL MAY BE NECESSARY IN CERTAIN LOCALITIES TO PROVIDE THE REQUIRED RESISTANCE TO HEAT FLOW FOR SUCH AREA.
7. THE STRUCTURAL MEMBERS ARE DESIGNED FOR A LIVE ROOF LOAD OF 30 LBS PER SQUARE FOOT. IN AREAS WHERE A ROOF LOAD IN EXCESS OF THE DESIGN LOAD IS EXPECTED, IT WILL BE NECESSARY TO REDIGN THE STRUCTURAL MEMBERS ACCORDINGLY.

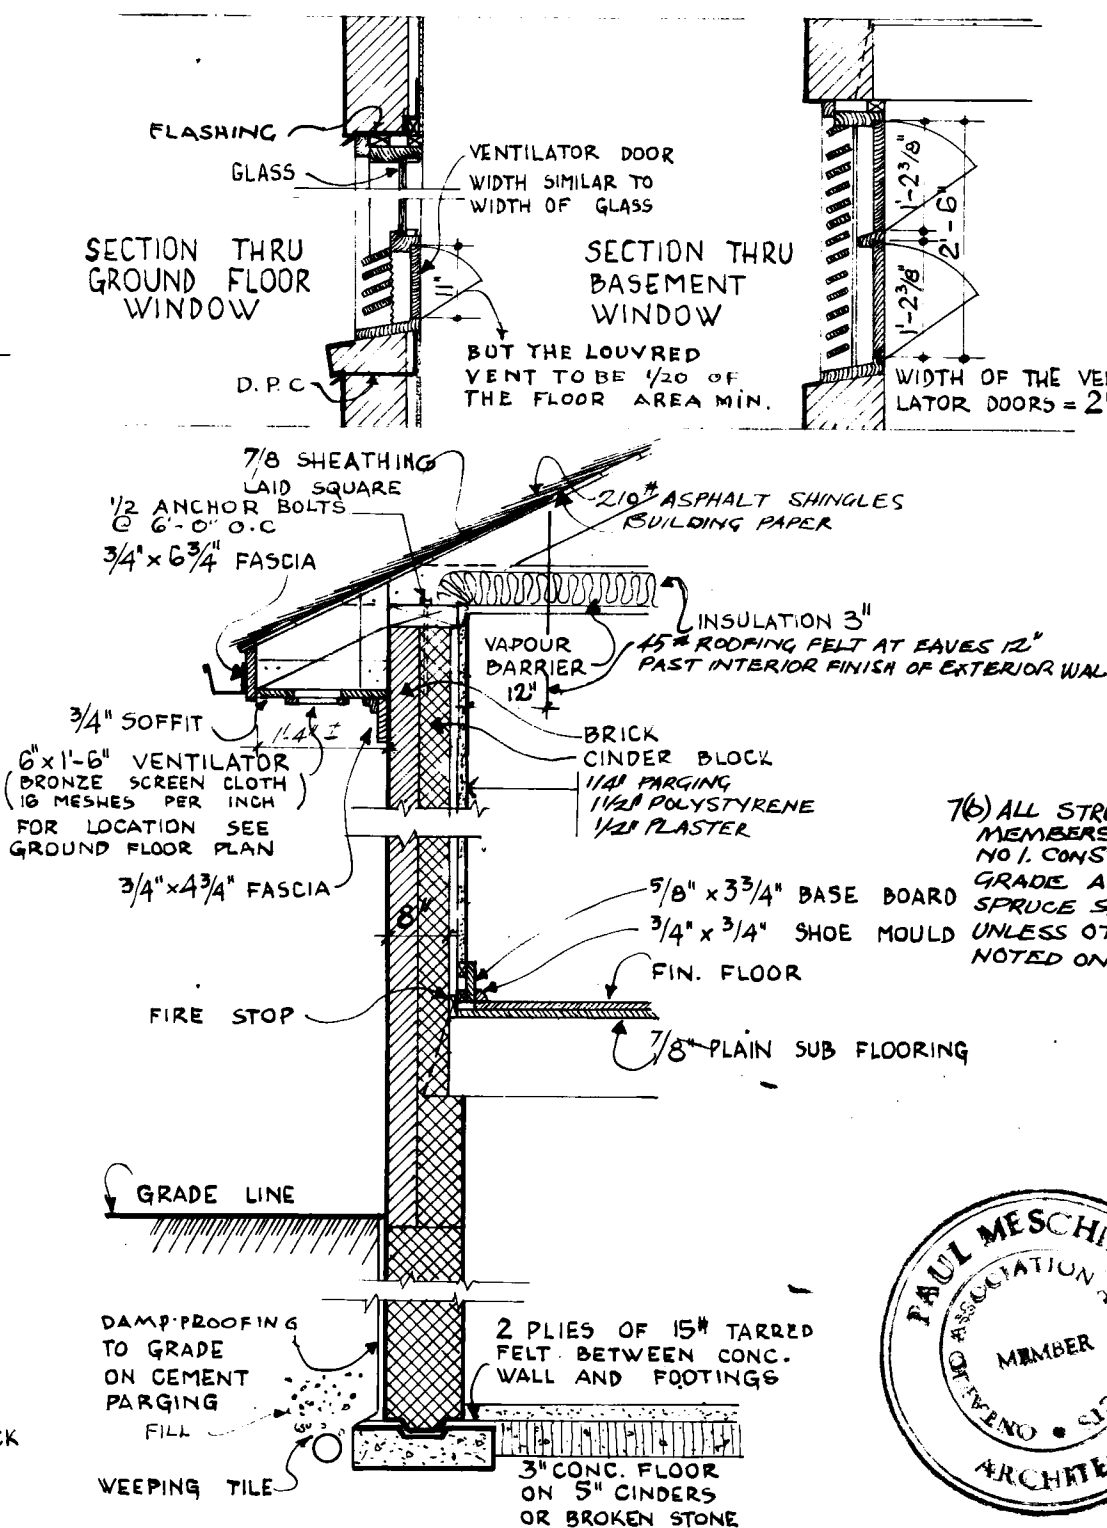

EAVE, WALL, AND
FOUNDATION DETAIL
SCALE $\frac{1}{2}" = 1'-0"$

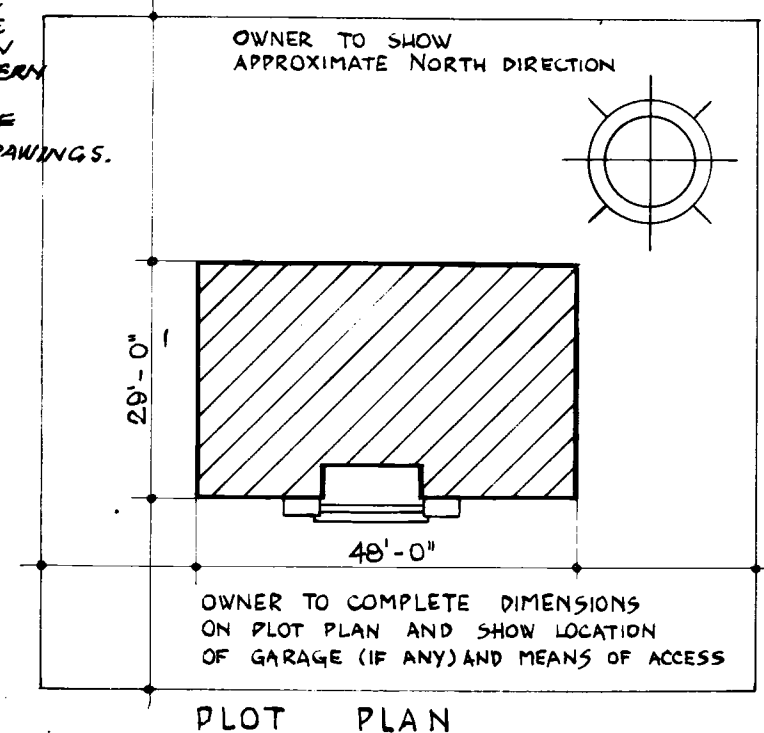

24.8.54
MAY 28
1.56
18/7/57
15/10/63



Revised
Revised (DINING
E.A. LARSEN)
REVISED

W7
W7
P.C
7

PAUL MESCUINO

256 1 of 2

1954 (APRIL)
1/4" x 1/4" in.

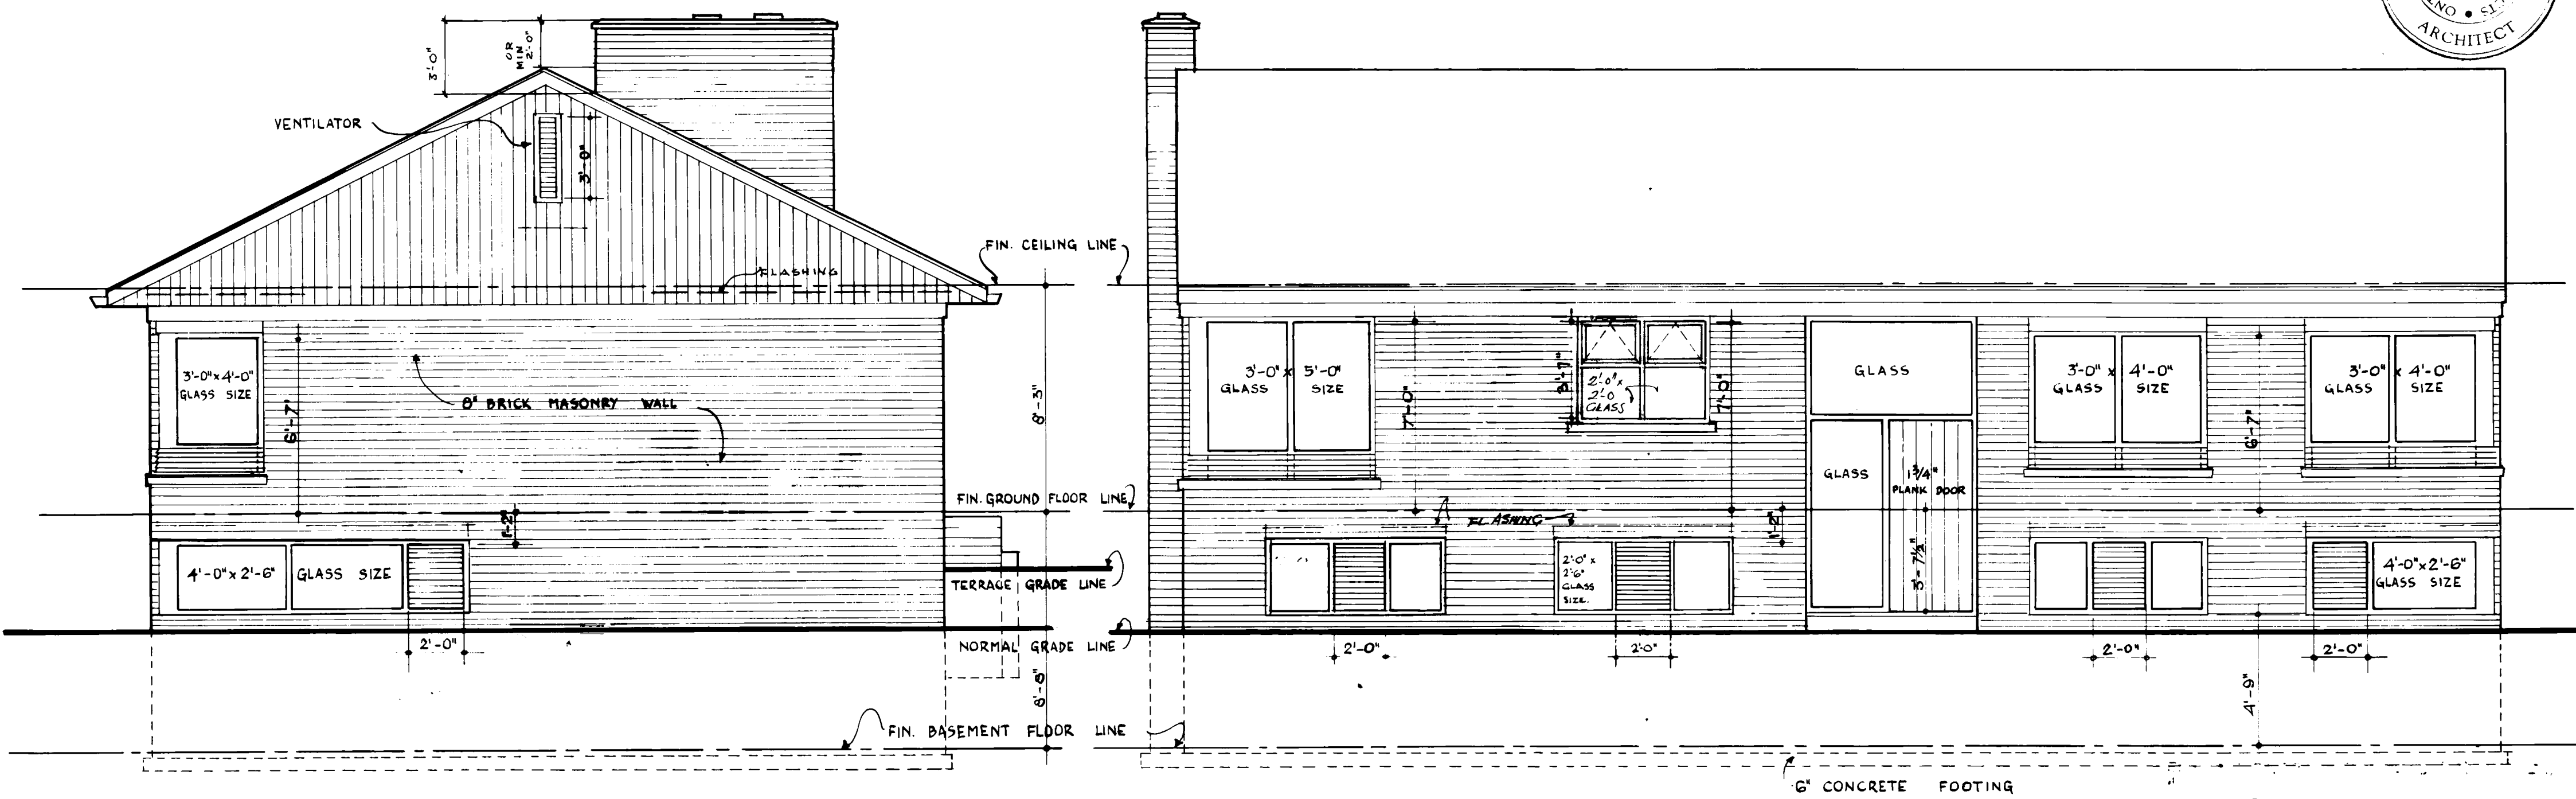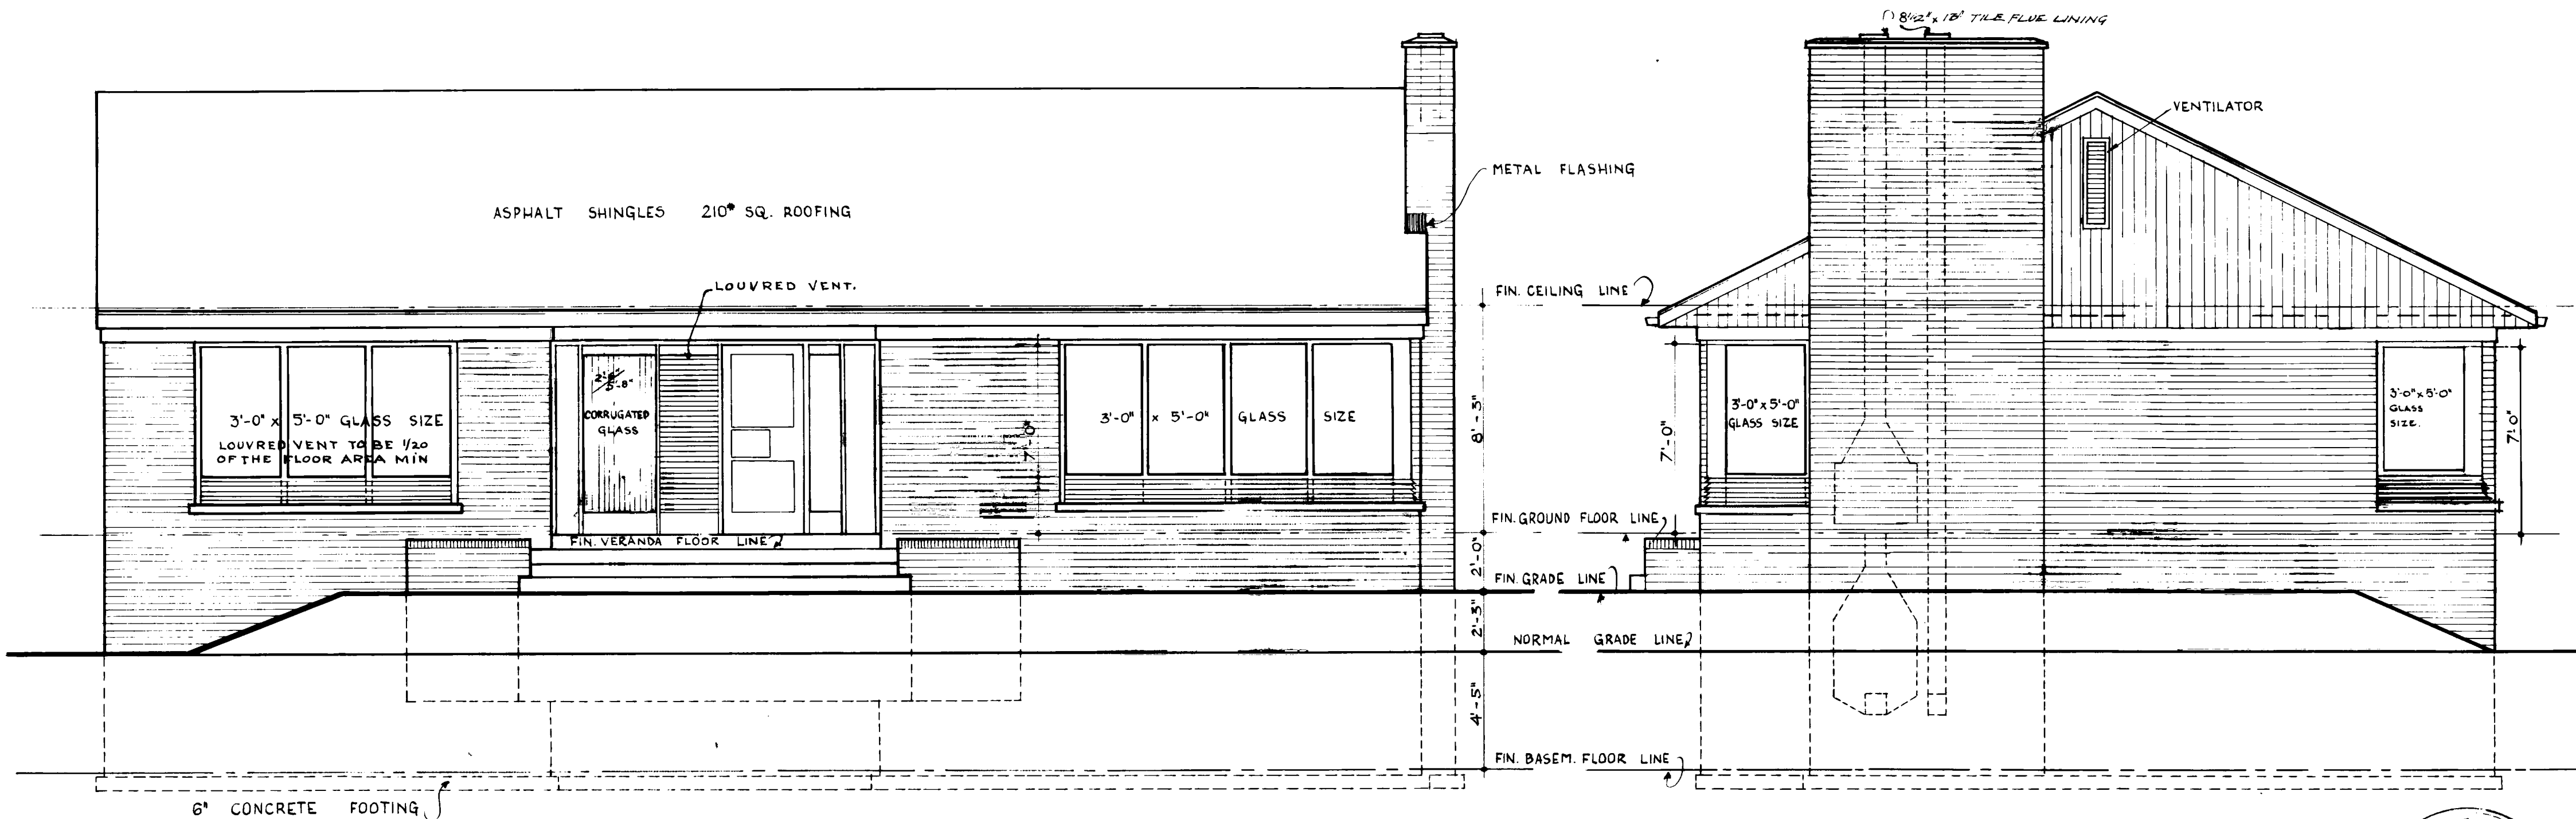

24854 Revised w/ 1
 MAY 29 56 Revised w/ 2
 10/3/57 REVISED R.C.
 24/6/63 " "

256 2 of 2

1954 (APRIL)
 1/4" = 1'-0"

PAUL MESCHINO