



Archived Content

Information identified as archived is provided for reference, research or recordkeeping purposes. It is not subject to the Government of Canada Web Standards and has not been altered or updated since it was archived. Some of this archived content is available only in one official language. Translation by CMHC can be requested and will be provided if demand is sufficient.

Contenu archivé

Le contenu identifié comme archivé est fourni à des fins de référence, de recherche ou de tenue des dossiers; il n'est pas assujéti aux normes Web du gouvernement du Canada. Aucune modification ou mise à jour n'y a été apportée depuis son archivage. Une partie du contenu archivé n'existe que dans une seule des langues officielles. La SCHL en fera la traduction dans l'autre langue officielle si la demande est suffisante.

COMPETITION SERIES

Project #: 608 Both Number of Sheets: 3
Architect: Koyander & Wright, British Columbia
1961

Number of Storeys: 2--carport attached
Single detached

Number of Bedrooms: 4

Fireplace? no,

Basement: -Yes--provisional designs to finish
-Laundry tubs located

Cladding:

Primary: Cedar siding--vertical
-Front and sides

Secondary: Stucco
-Rear, and front and side entrance accents

Other: Plywood panelling: rear, side entrance accents; facebrick
on chimney

Roof:

Materials: Asphalt shingles, flat roof on carport

Shape: Gable

Special Features: Built-in planters
-Two at front entrance, brick


Deck(s)
-One at rear, off dining room, sun-louvres above to shade

N/A

-

N/A

-





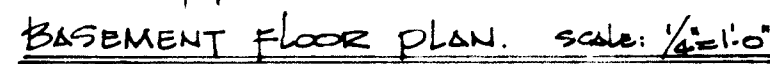


- PLOT PLAN. NOT TO SCALE.

LEGAL DESCRIPTION:

CENTRAL MORTGAGE AND
HOUSING CORPORATION

6/4/61	<i>Edmund</i>		
DATE	NHA STDS	CHKD BY	DATE
			REVISIONS
			BY
		ARCHITECTS	
		KOYANDER AND WRIGHT	
		DATE	
		DESIGN NO.	SHEET NO.
		608	
		2 of 3	
CENTRAL MORTGAGE AND HOUSING CORPORATION			

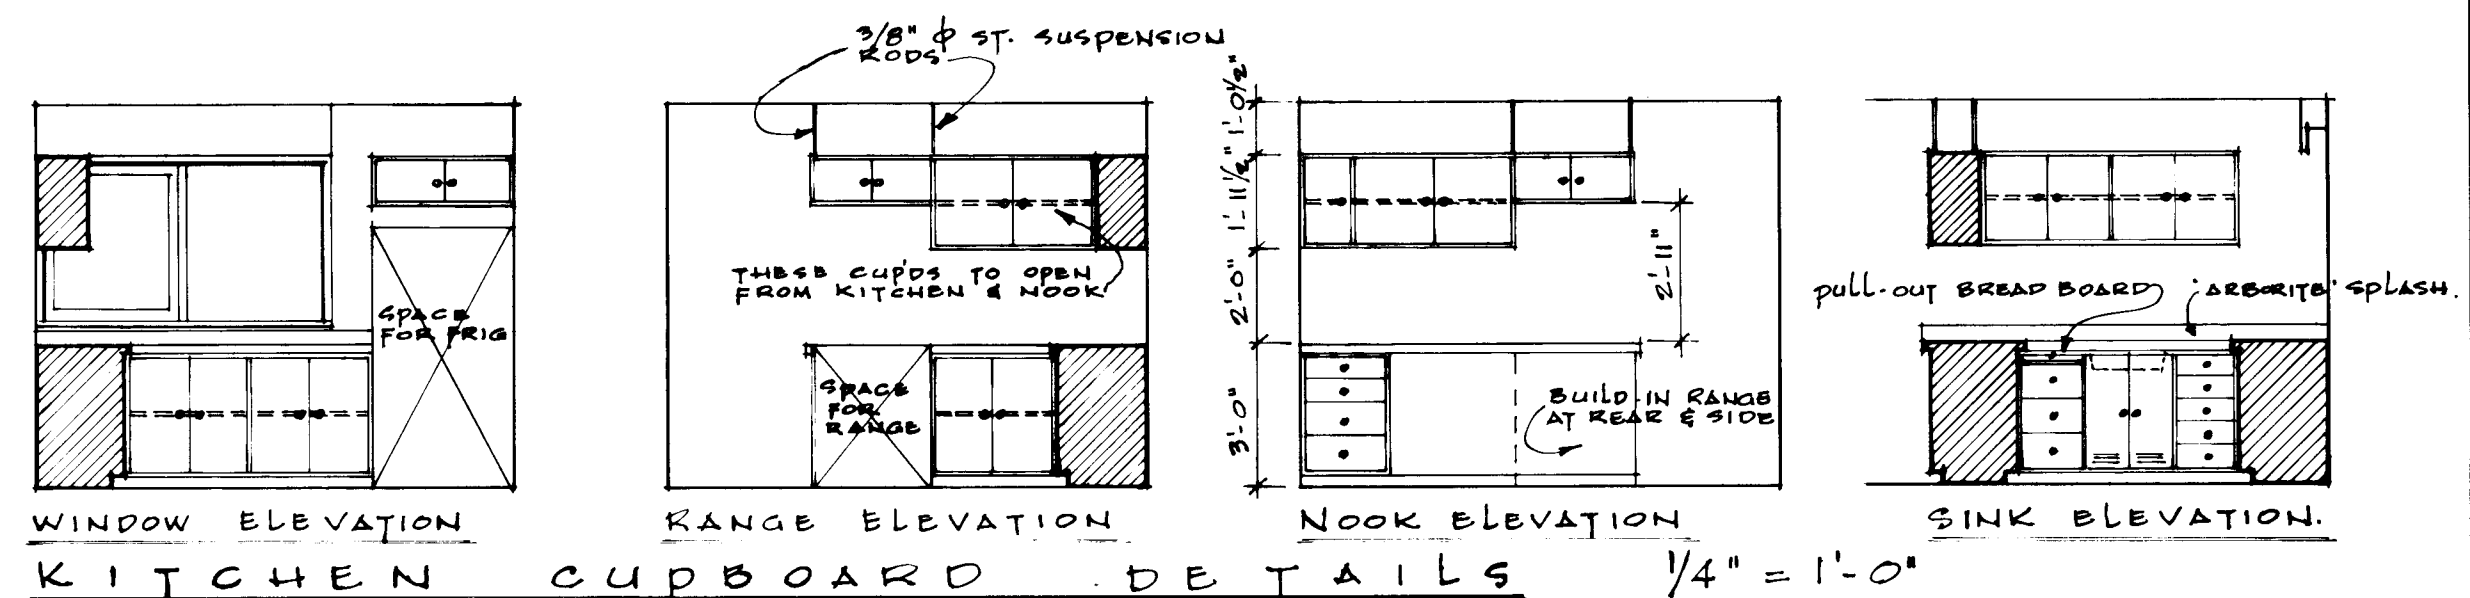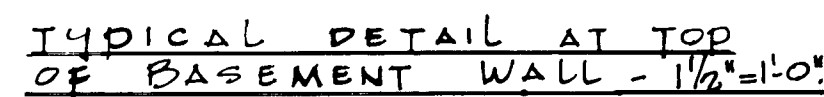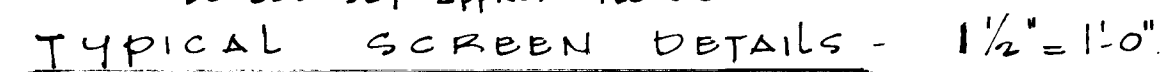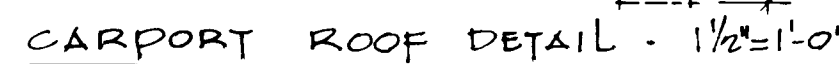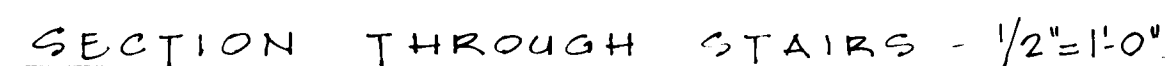

<i>Wm. Edmunt.</i> DATE NHA STDS CHKD BY					DATE REVISIONS BY ARCHITECTS				
					KOYANDER AND WRIGHT				
					DATE				
					DESIGN NO.		SHEET NO.		
					608		3 of 3		
CENTRAL HOUSING					MORTGAGE AND CORPORATION				