



# Archived Content

Information identified as archived is provided for reference, research or recordkeeping purposes. It is not subject to the Government of Canada Web Standards and has not been altered or updated since it was archived. Some of this archived content is available only in one official language. Translation by CMHC can be requested and will be provided if demand is sufficient.

# Contenu archivé

Le contenu identifié comme archivé est fourni à des fins de référence, de recherche ou de tenue des dossiers; il n'est pas assujetti aux normes Web du gouvernement du Canada. Aucune modification ou mise à jour n'y a été apportée depuis son archivage. Une partie du contenu archivé n'existe que dans une seule des langues officielles. La SCHL en fera la traduction dans l'autre langue officielle si la demande est suffisante.

COMPETITION SERIES

Project #: 764 Both      Number of Sheets: 2  
Architect: D. H. Miller, British Columbia  
1959

Number of Storeys: 1½, Side Split Level--carport attached  
Single detached

Number of Bedrooms: 3

Fireplace? no, optional prefabricated in  
living room with brick wall

Basement: -Partial--some full basement areas, some crawlspace  
-Provisional designs to finish,  
laundry tubs located

Cladding:

Primary: Cedar siding--vertical  
-1" x 6" tongue and groove, front and rear  
Secondary: Brick  
-Sides  
Other: N/A

Roof:





Materials: Tar and gravel, flat roof on carport  
Shape: Flat/gabled--shallow rise

Special Features: "Cathedral" ceilings  
-Shallow


Storage wall in carport  
-Rear wall

N/A  
-



N/A  
-

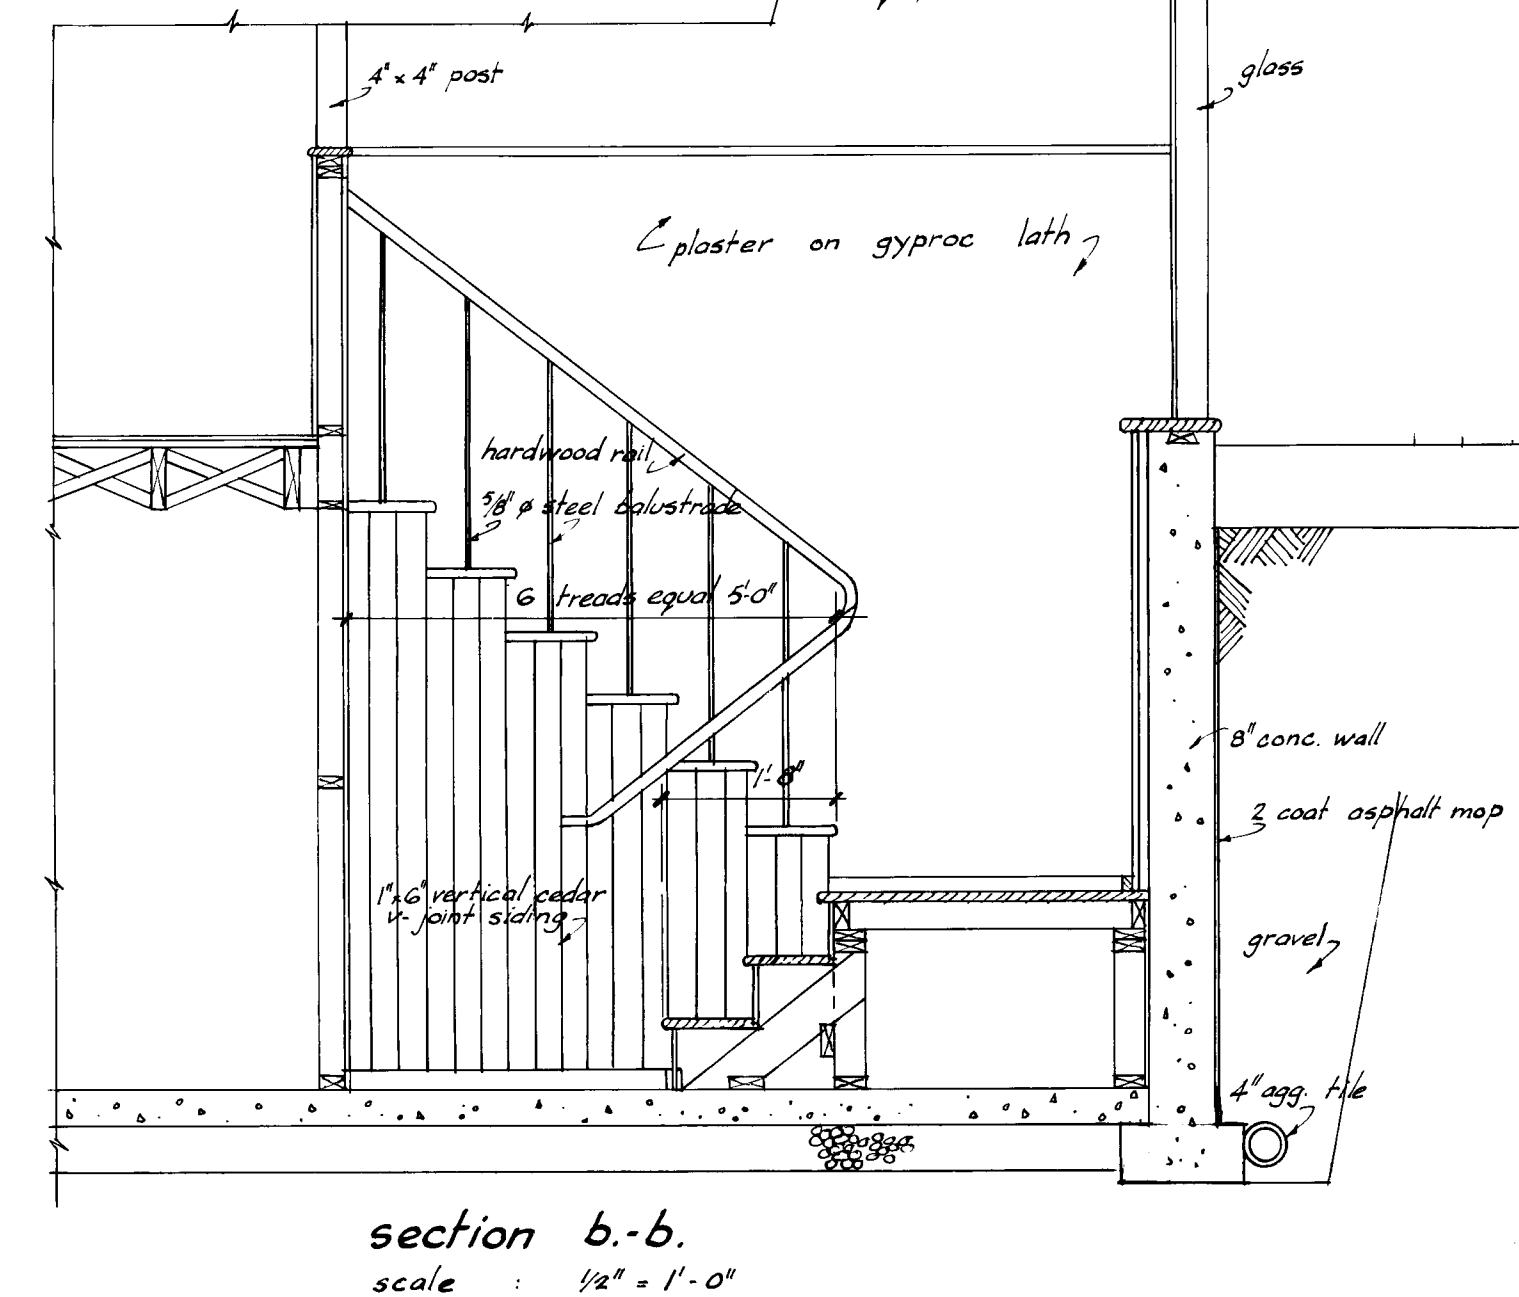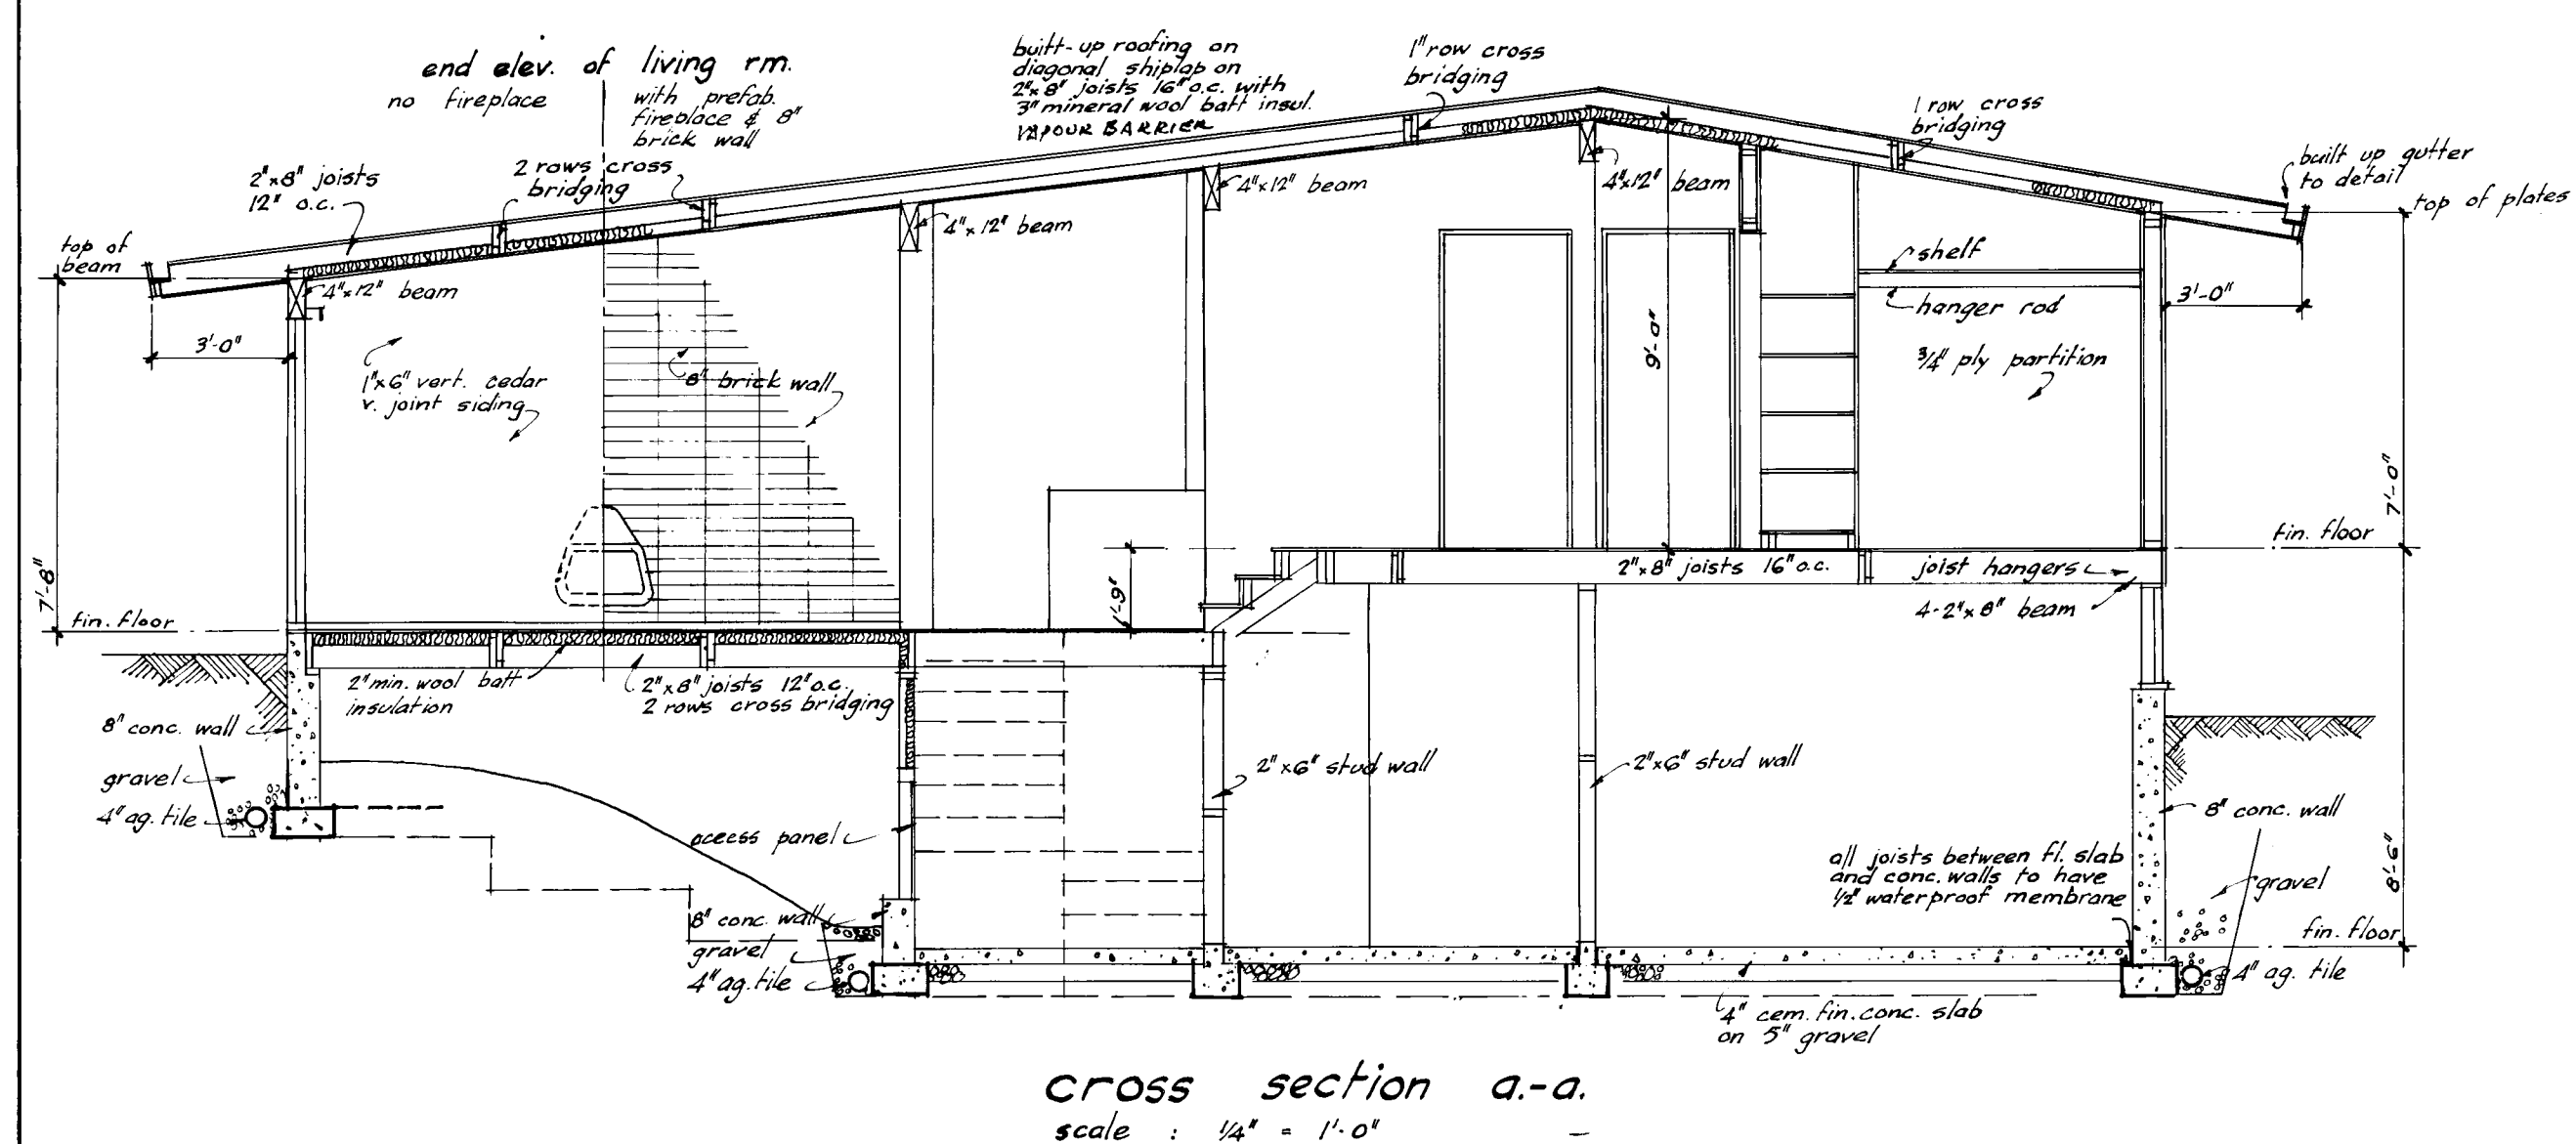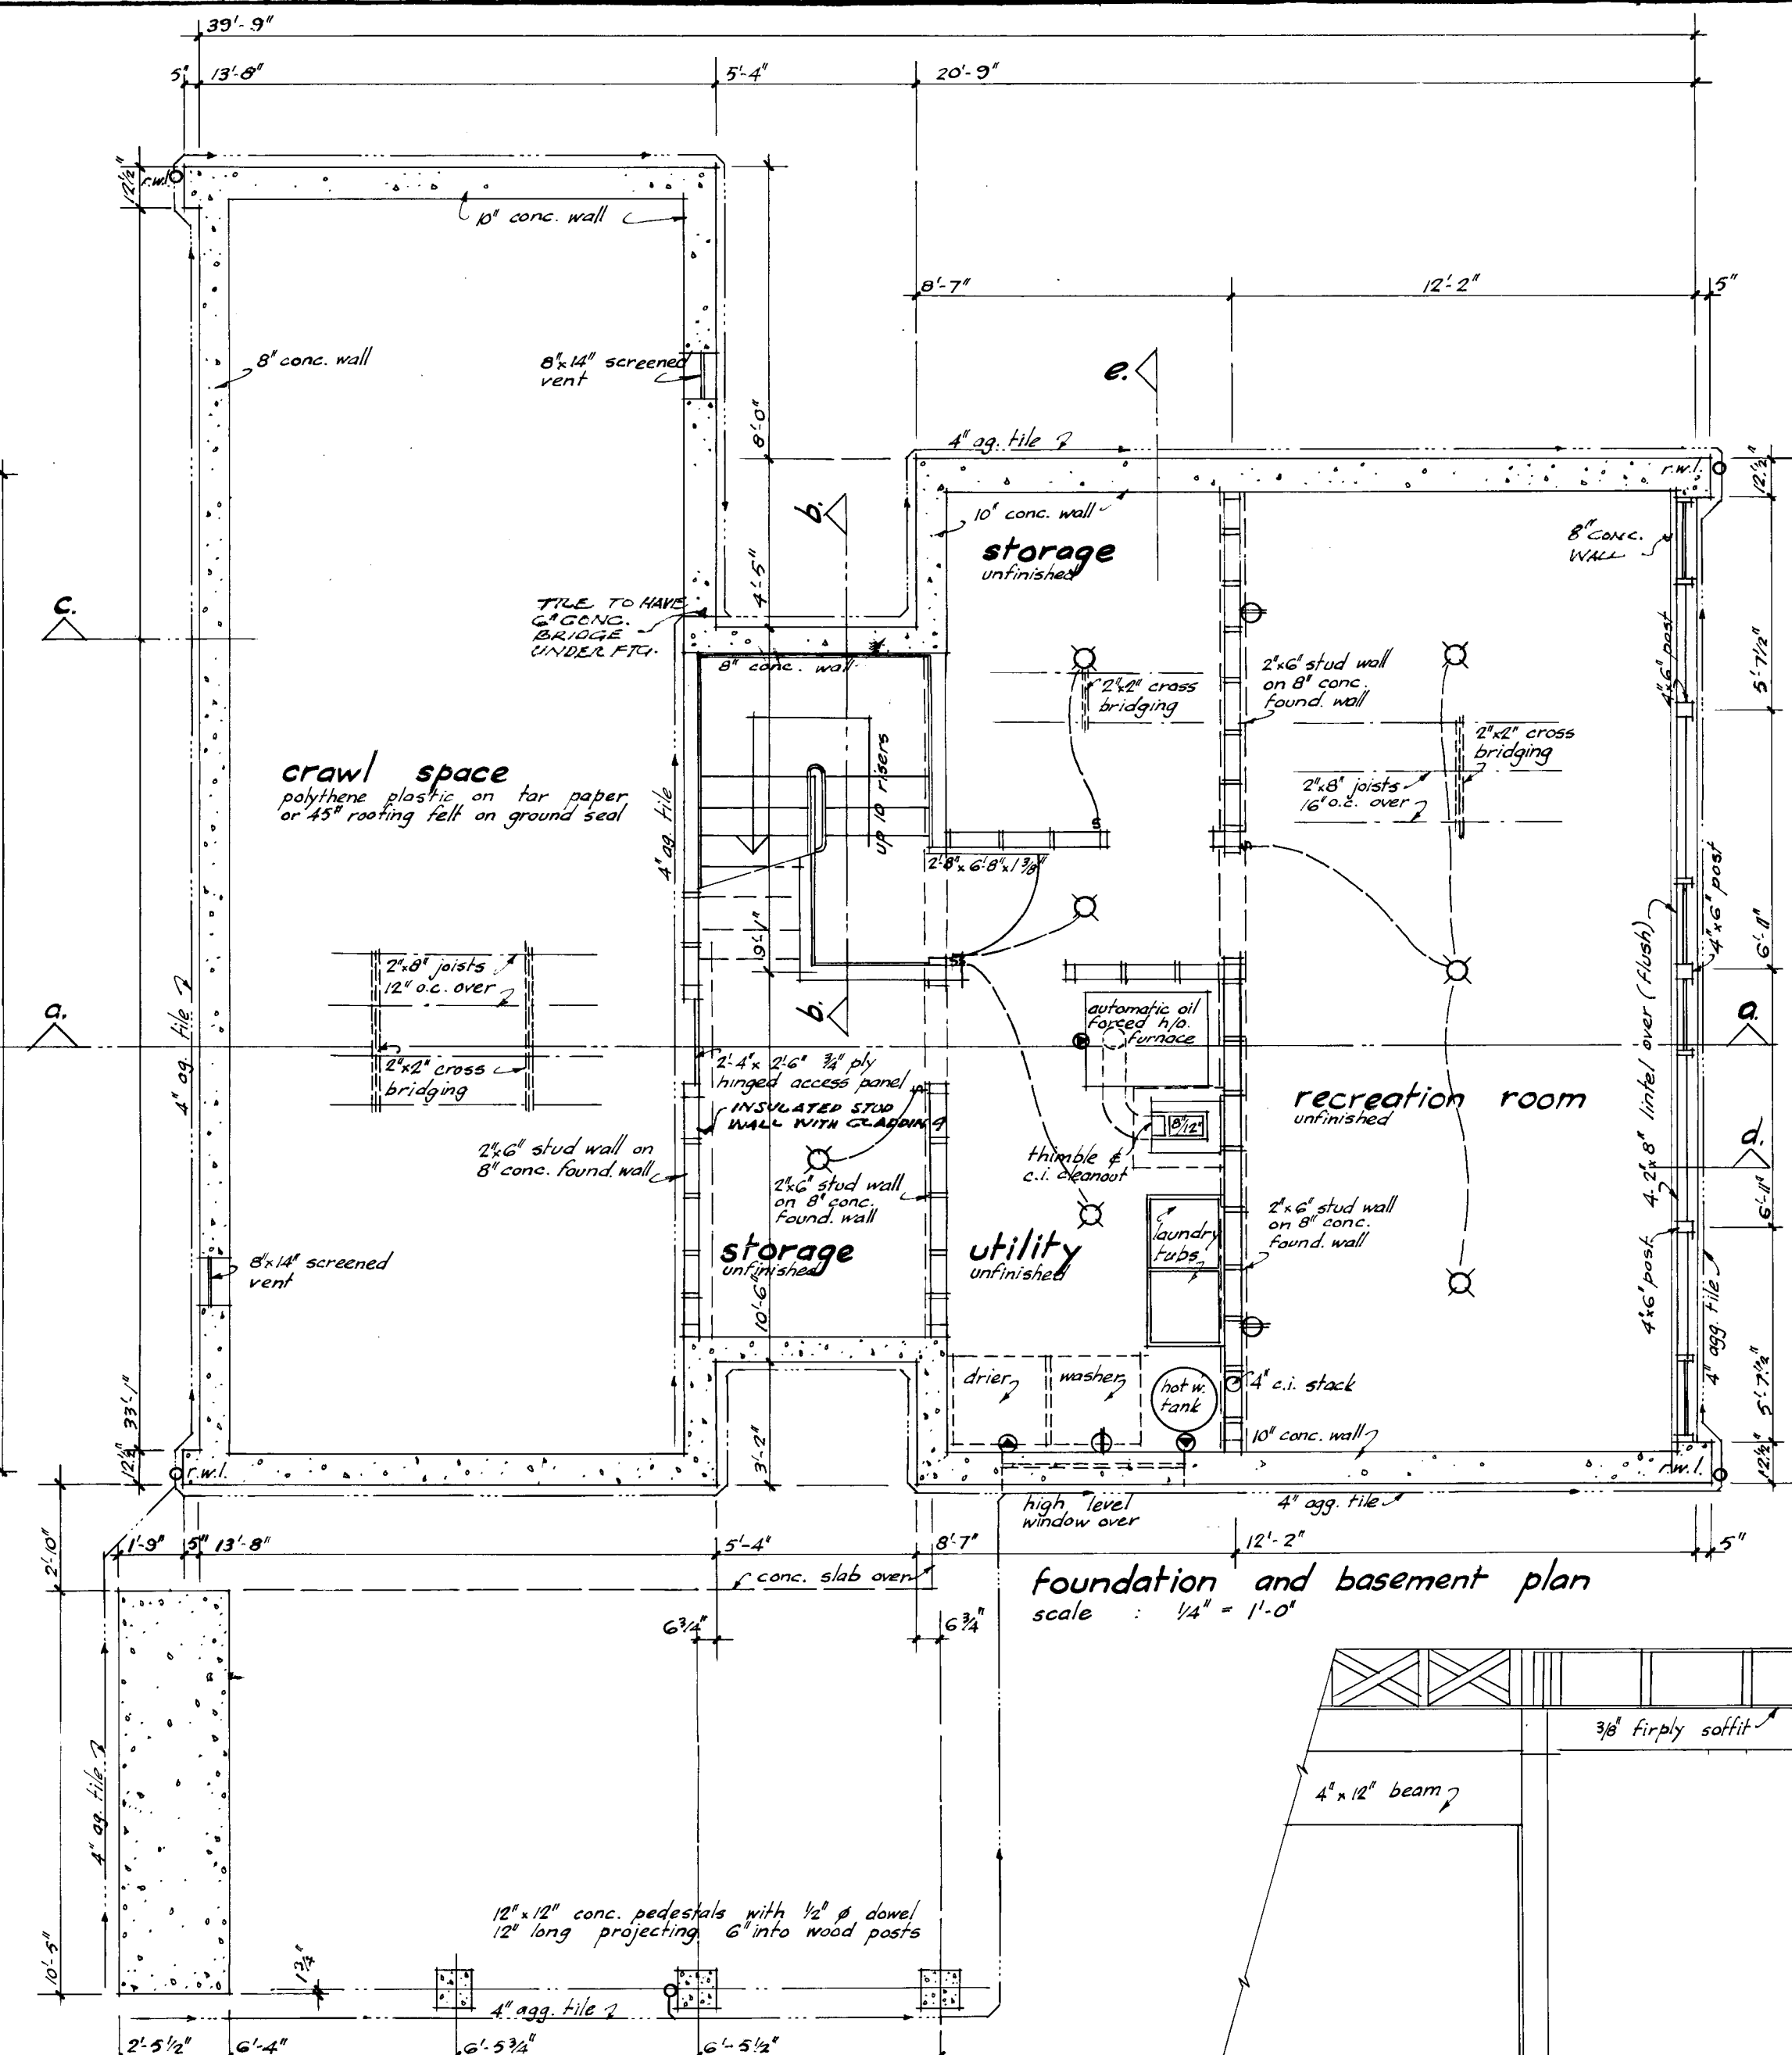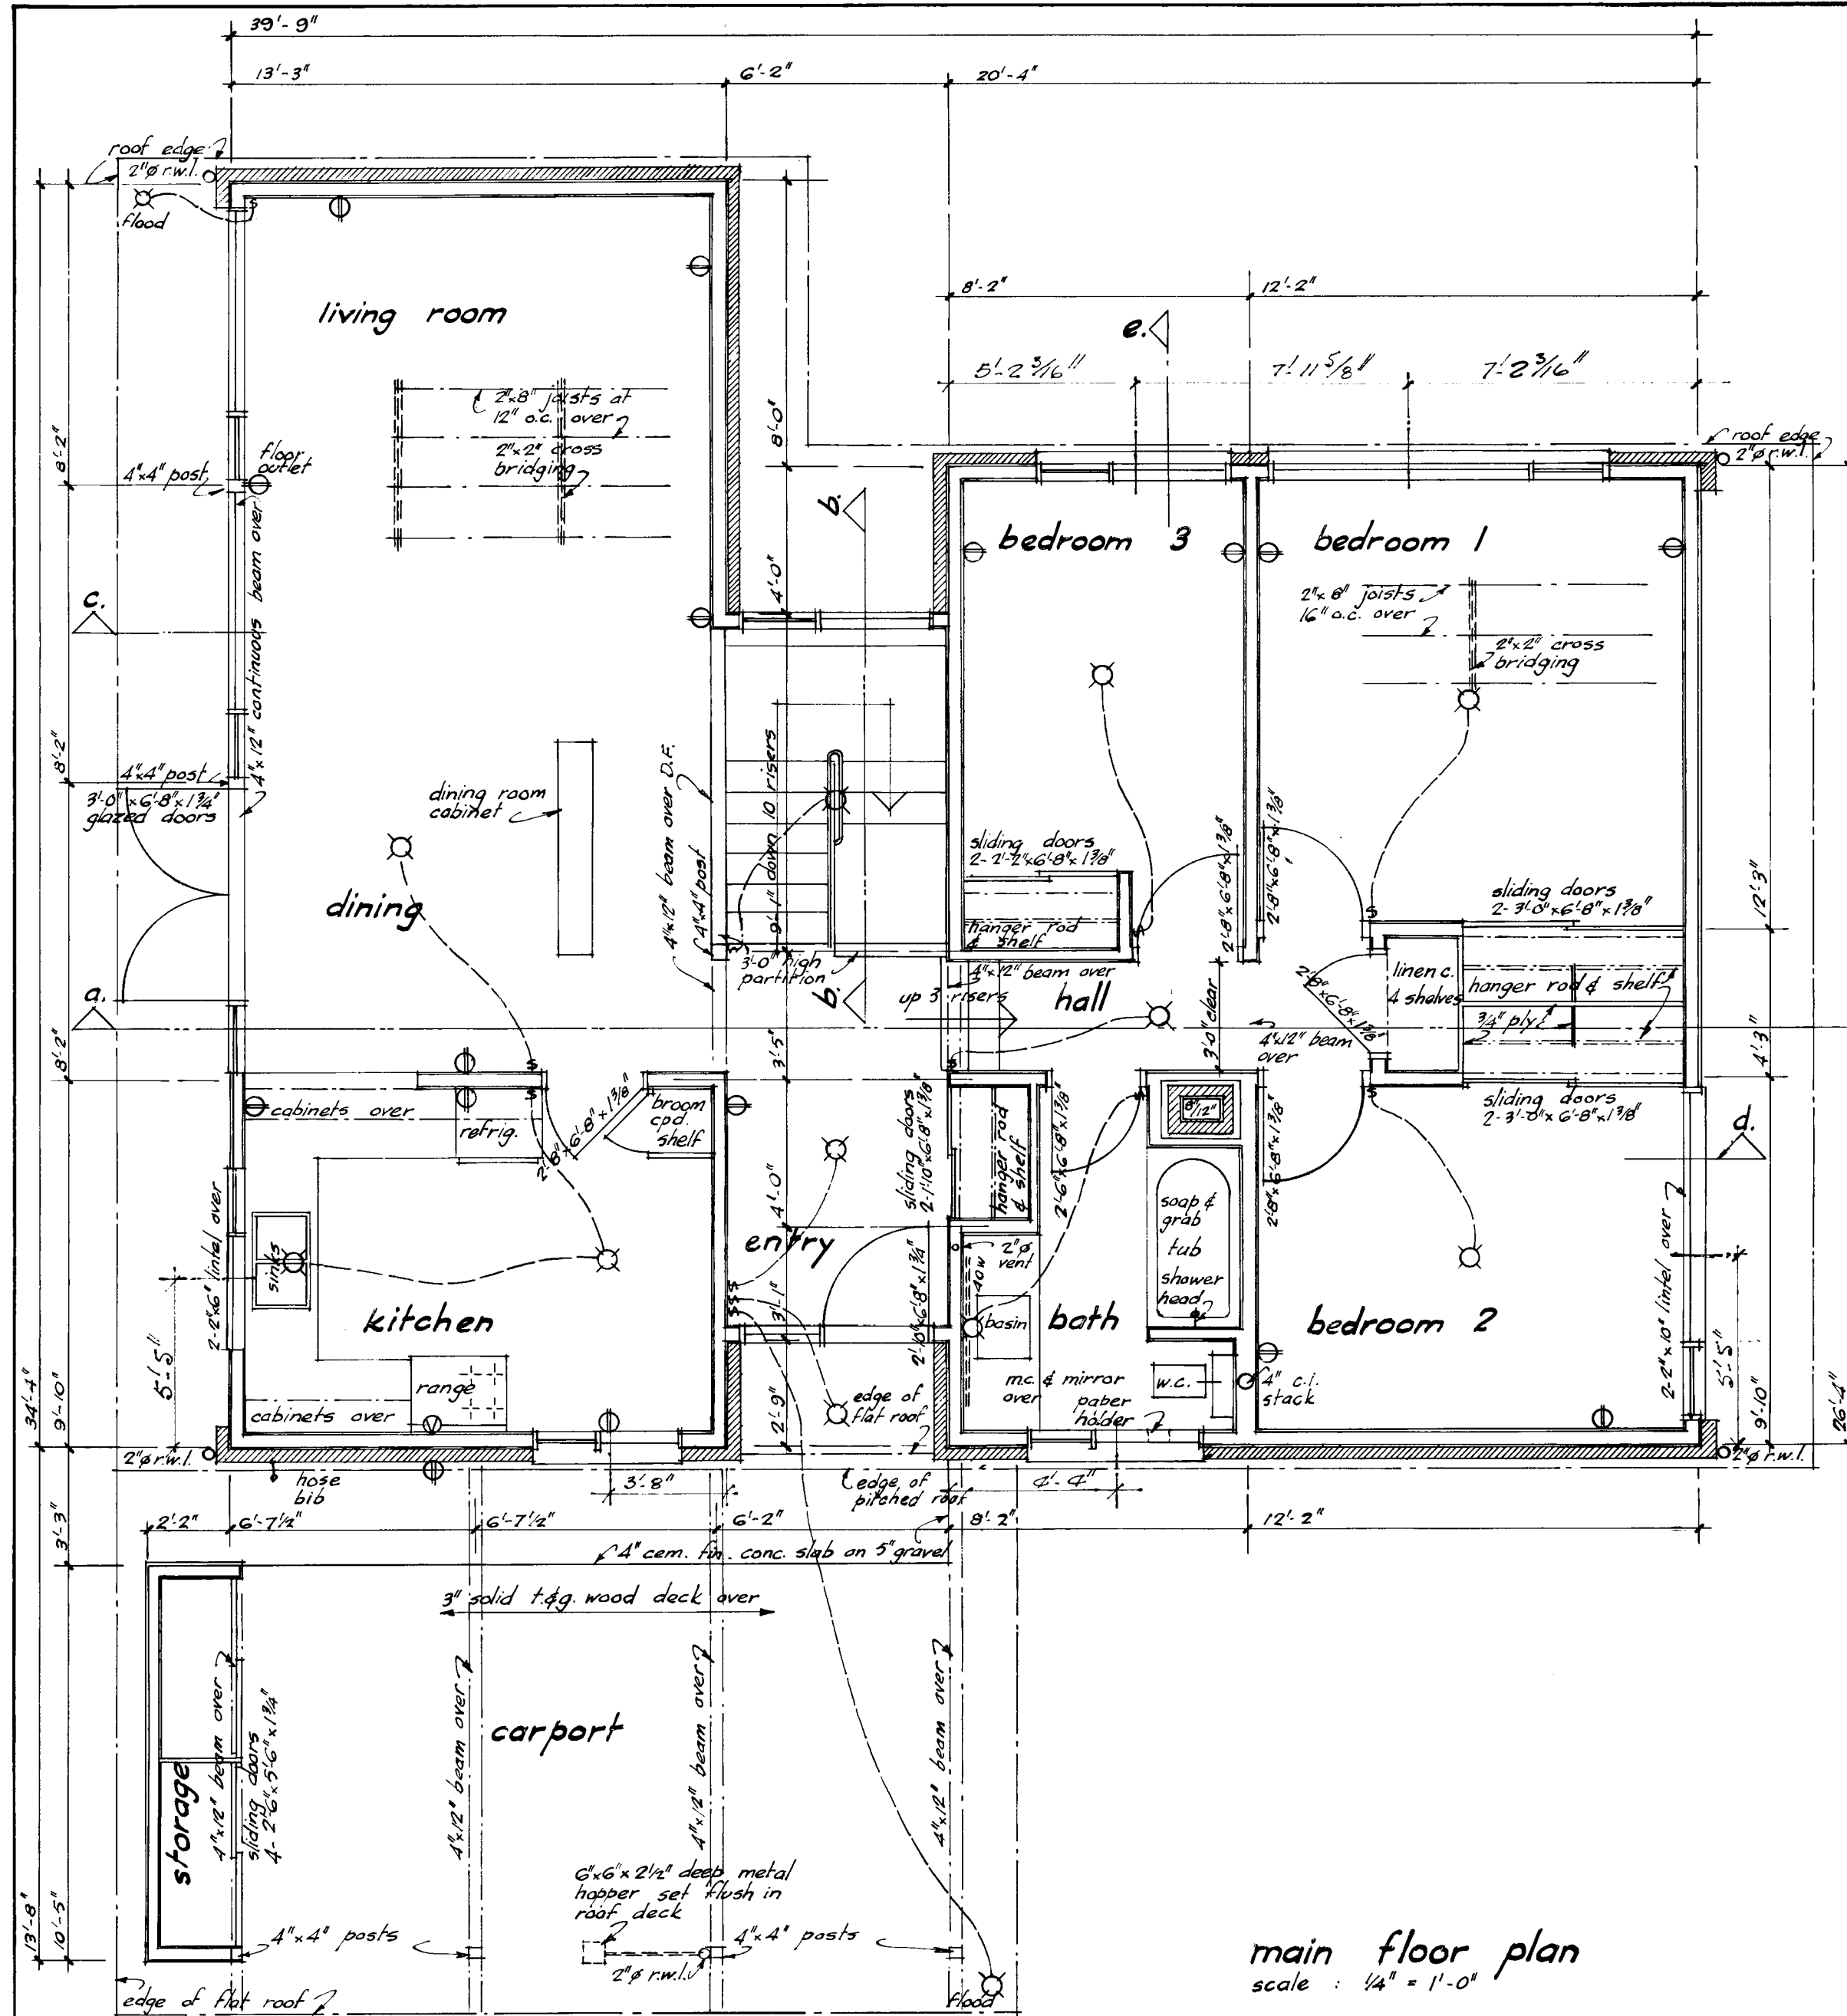



- notes**
- All footings and foundations shall be taken down to solid bearing and below accepted local frost line. Footings shall be increased if required to suit local soil conditions.
  - Joists to be doubled under all partitions running parallel to floor joists. These doubled joists may be blocked apart 4' or 4' o.c. to allow the passage of heating ducts.
  - All wood lintels over doors windows etc. in outside and inside walls to be placed on edge.
  - All dimensions are noted from outside face of studs and outside face of concrete to centre line of interior partitions.
  - Positions and number of electrical outlets shown on plans shall meet N.A.C. minimum housing standards. These may be varied to suit individual taste but must comply with provincial regulations.
  - Stock windows may be substituted for those shown providing glass and ventilating areas meet N.A.C. minimum housing standards.
  - Provide a shelf and rod in each clothes closet with 4 shelves in linen closet.

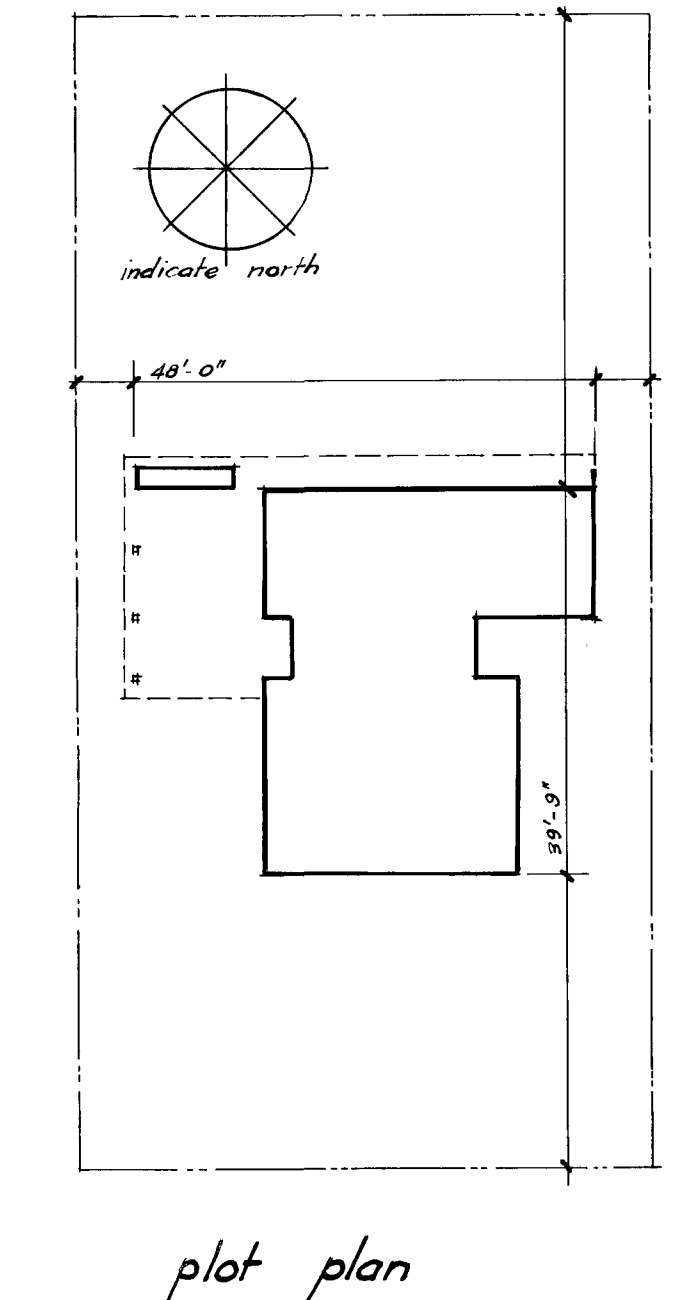

|                                          |      |       |          |                  |           |
|------------------------------------------|------|-------|----------|------------------|-----------|
|                                          |      |       |          |                  |           |
|                                          |      |       |          |                  |           |
| 63/647 <i>Ed Smith</i>                   |      |       |          |                  |           |
| DATE                                     | NHA. | STDS. | CHKD. BY | DATE             | REVISIONS |
|                                          |      |       |          | ARCHITECT        | BY        |
|                                          |      |       |          | D.H. MILLER      |           |
|                                          |      |       |          | DATE 26 MAY 1959 |           |
|                                          |      |       |          | DESIGN NO.       | SHEET NO. |
|                                          |      |       |          | 764              | 1 of 2    |
| CENTRAL MORTGAGE AND HOUSING CORPORATION |      |       |          |                  |           |

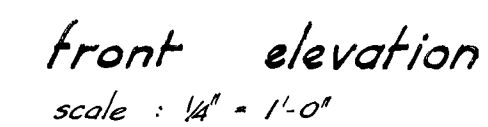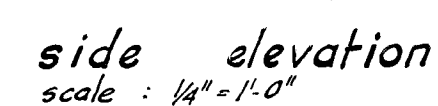

| sash schedule |           |           |                  |                    |
|---------------|-----------|-----------|------------------|--------------------|
|               | width     | height    | description      |                    |
| X51           | 2'-0 3/4" | 2'-0 3/4" | steel / top hung | open out           |
| XDI           | 2'-0 3/4" | 4'-0"     | " side "         | " " "              |
| ND1           | 1'-0"     | 4'-0"     | " " "            | " " "              |
| NC10          | 4'-0 1/2" | 3'-0 3/8" | " 1 light        | side hung open out |
| ND10          | 4'-0 1/2" | 4'-0"     | " " " "          | " " " "            |
| XG37          | 4'-0 3/4" | 11 1/2"   | " bottom         | hung open in       |

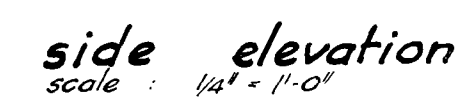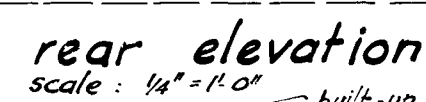

|                 |                 |      |     |      |      |    |                          |           |          |  |
|-----------------|-----------------|------|-----|------|------|----|--------------------------|-----------|----------|--|
| 23/6/59         | <i>Ed Smith</i> | DATE | NHA | STDS | CHKD | BY | DATE                     | REVISIONS | BY       |  |
|                 |                 |      |     |      |      |    | ARCHITECT                |           |          |  |
|                 |                 |      |     |      |      |    | D.H.MILLER               |           |          |  |
|                 |                 |      |     |      |      |    | DATE 26 MAY 1959         |           |          |  |
|                 |                 |      |     |      |      |    | DESIGN NO                |           | SHEET NO |  |
|                 |                 |      |     |      |      |    | 764                      |           | 2 of 2   |  |
| CENTRAL HOUSING |                 |      |     |      |      |    | MORTGAGE AND CORPORATION |           |          |  |