



Archived Content

Information identified as archived is provided for reference, research or recordkeeping purposes. It is not subject to the Government of Canada Web Standards and has not been altered or updated since it was archived. Some of this archived content is available only in one official language. Translation by CMHC can be requested and will be provided if demand is sufficient.

Contenu archivé

Le contenu identifié comme archivé est fourni à des fins de référence, de recherche ou de tenue des dossiers; il n'est pas assujetti aux normes Web du gouvernement du Canada. Aucune modification ou mise à jour n'y a été apportée depuis son archivage. Une partie du contenu archivé n'existe que dans une seule des langues officielles. La SCHL en fera la traduction dans l'autre langue officielle si la demande est suffisante.

COMPETITION SERIES

Project #: 806 F Number of Sheets: 2
Architect: M. G. Dixon, Ontario
1958

Number of Storeys: 1, Bungalow--carport attached
Single detached
Number of Bedrooms: 4
Fireplace? no,

Basement: -Yes--unfinished
-Laundry tubs located

Cladding:

Primary: Cedar siding--vertical
-7/8" "V"-joint
Secondary: N/A
-
Other: Facebrick on chimney

Roof:


Materials: Asphalt shingles, low slope
Shape: Gable

Special Features: "Cathedral" ceilings
-Living/dining room


N/A
-

N/A
-


N/A
-

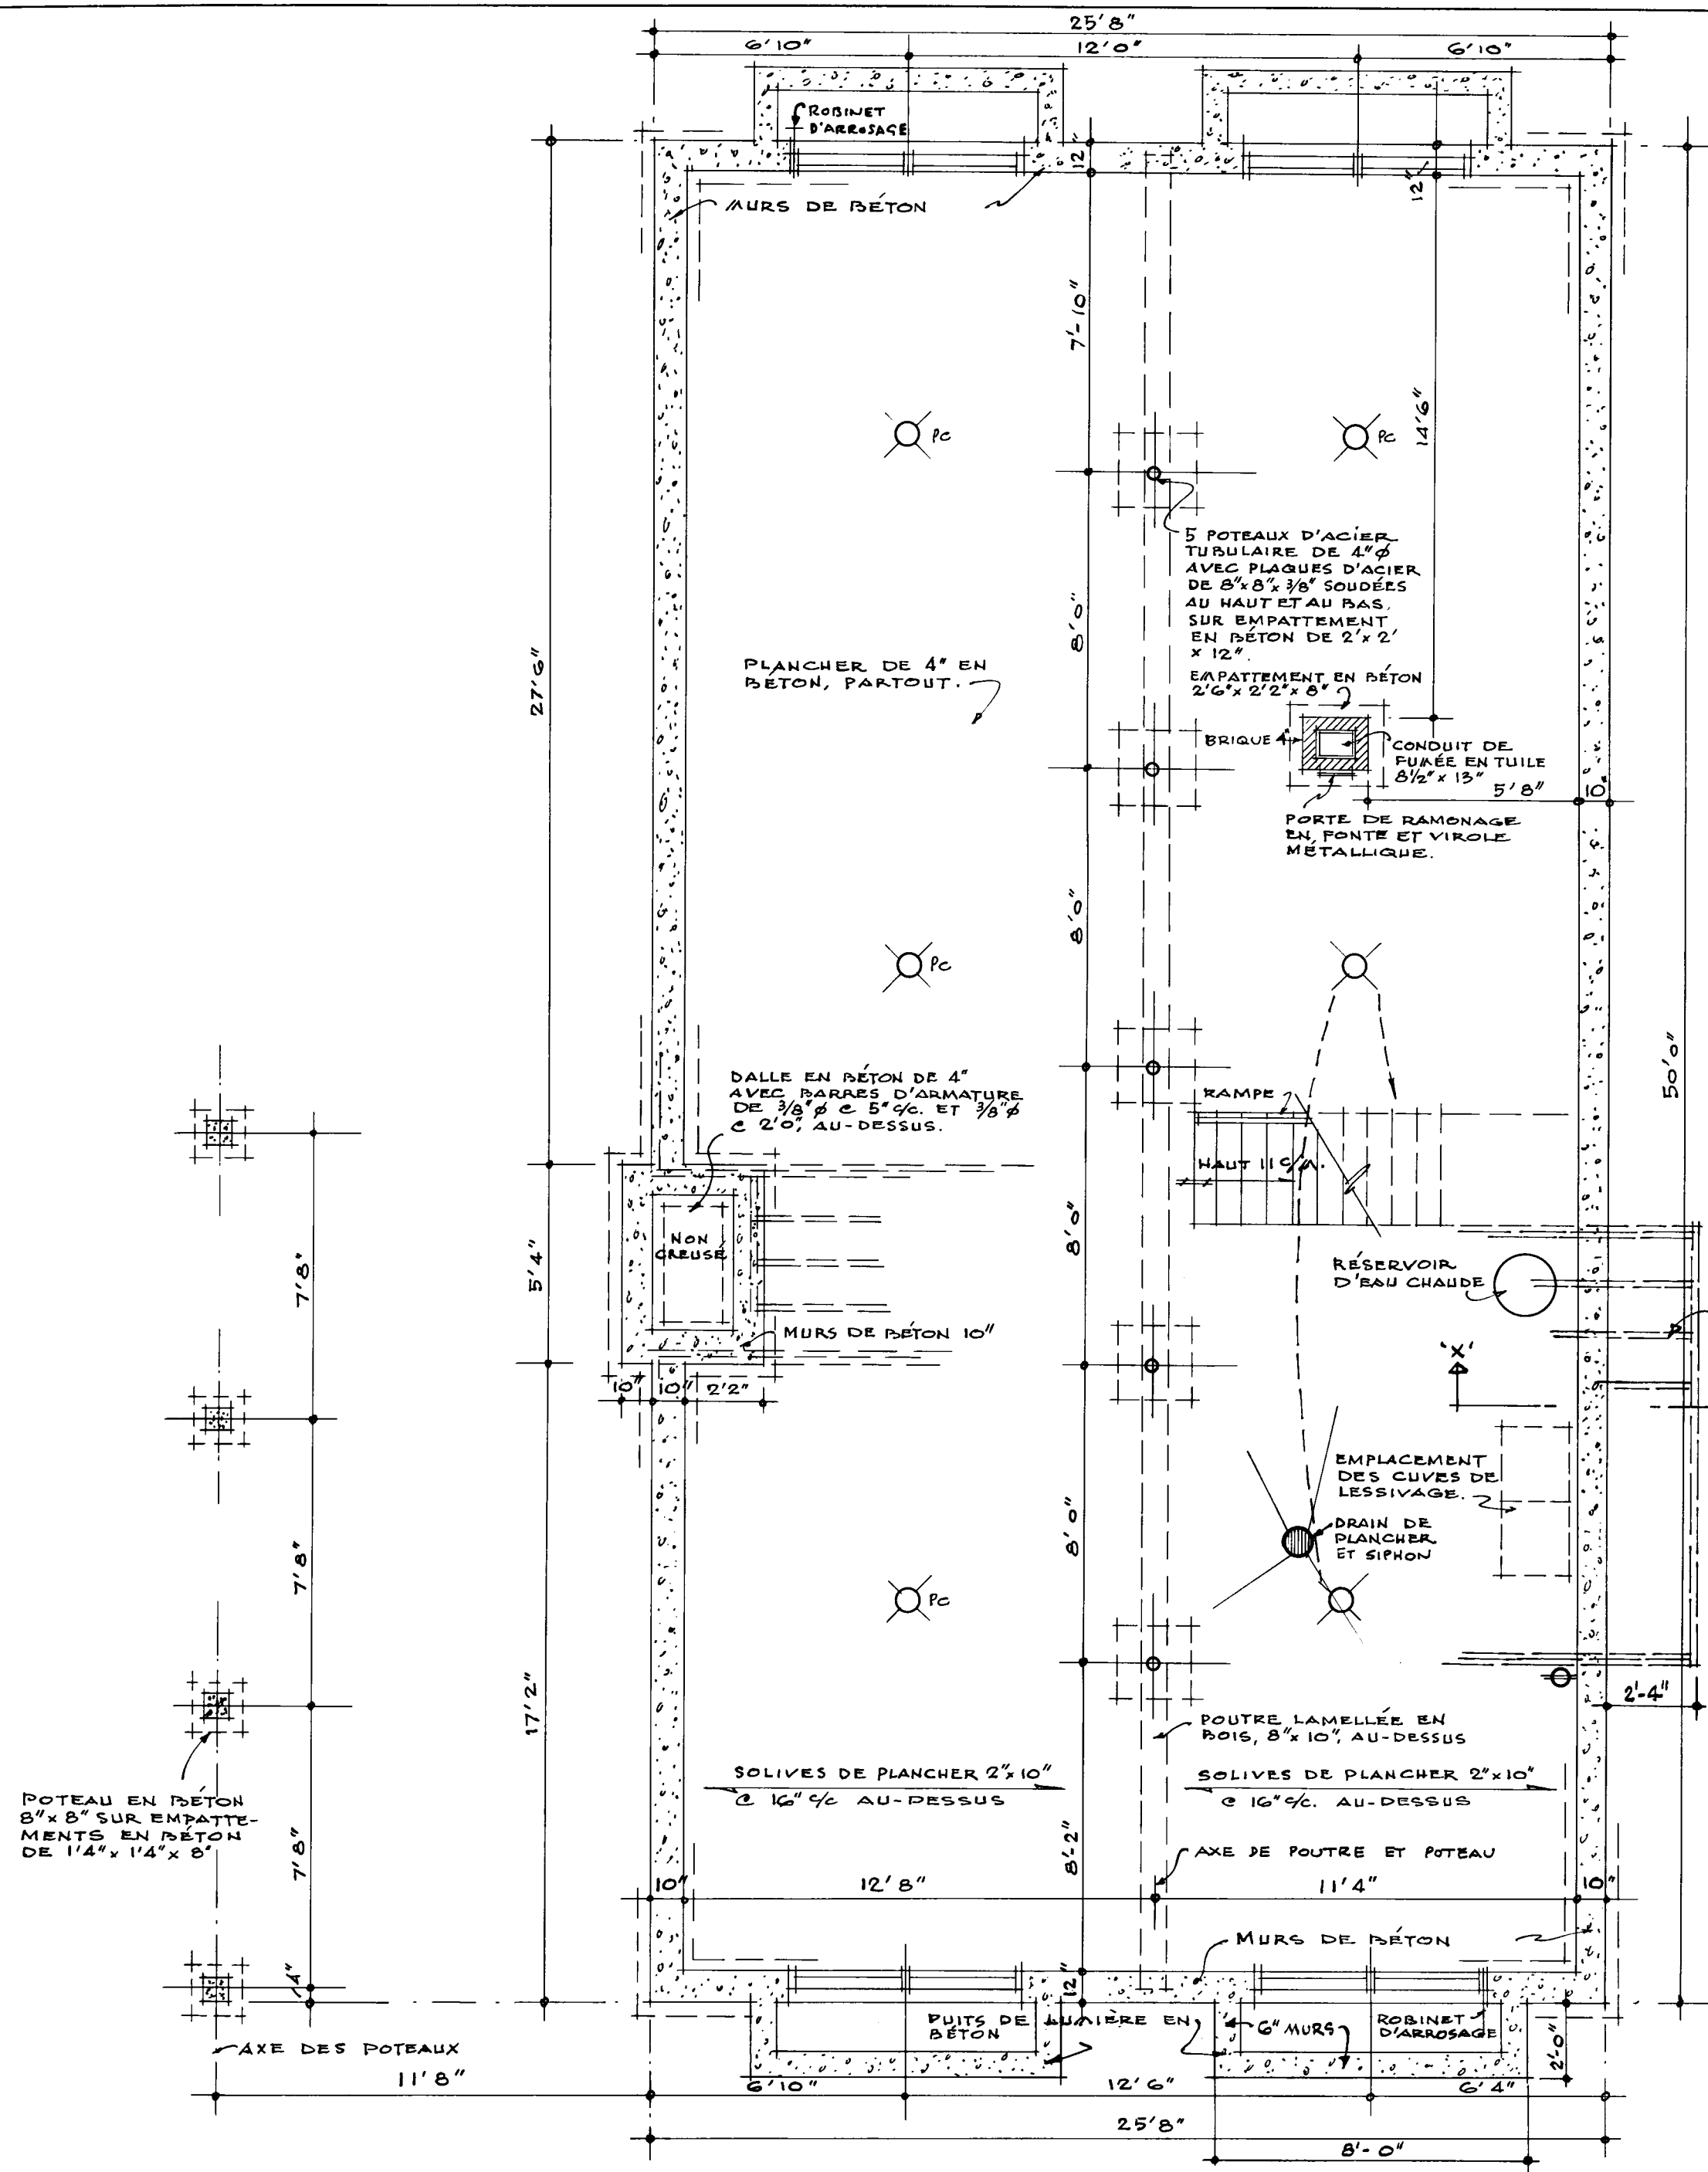

• PLAN DU SOUS-SOL • ÉCHELLE: 1/4" = 1'-0"

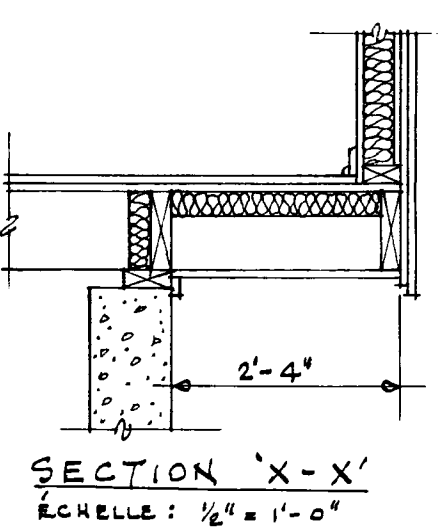


SECTION 'X-X' ÉCHELLE: 1/2" = 1'-0"

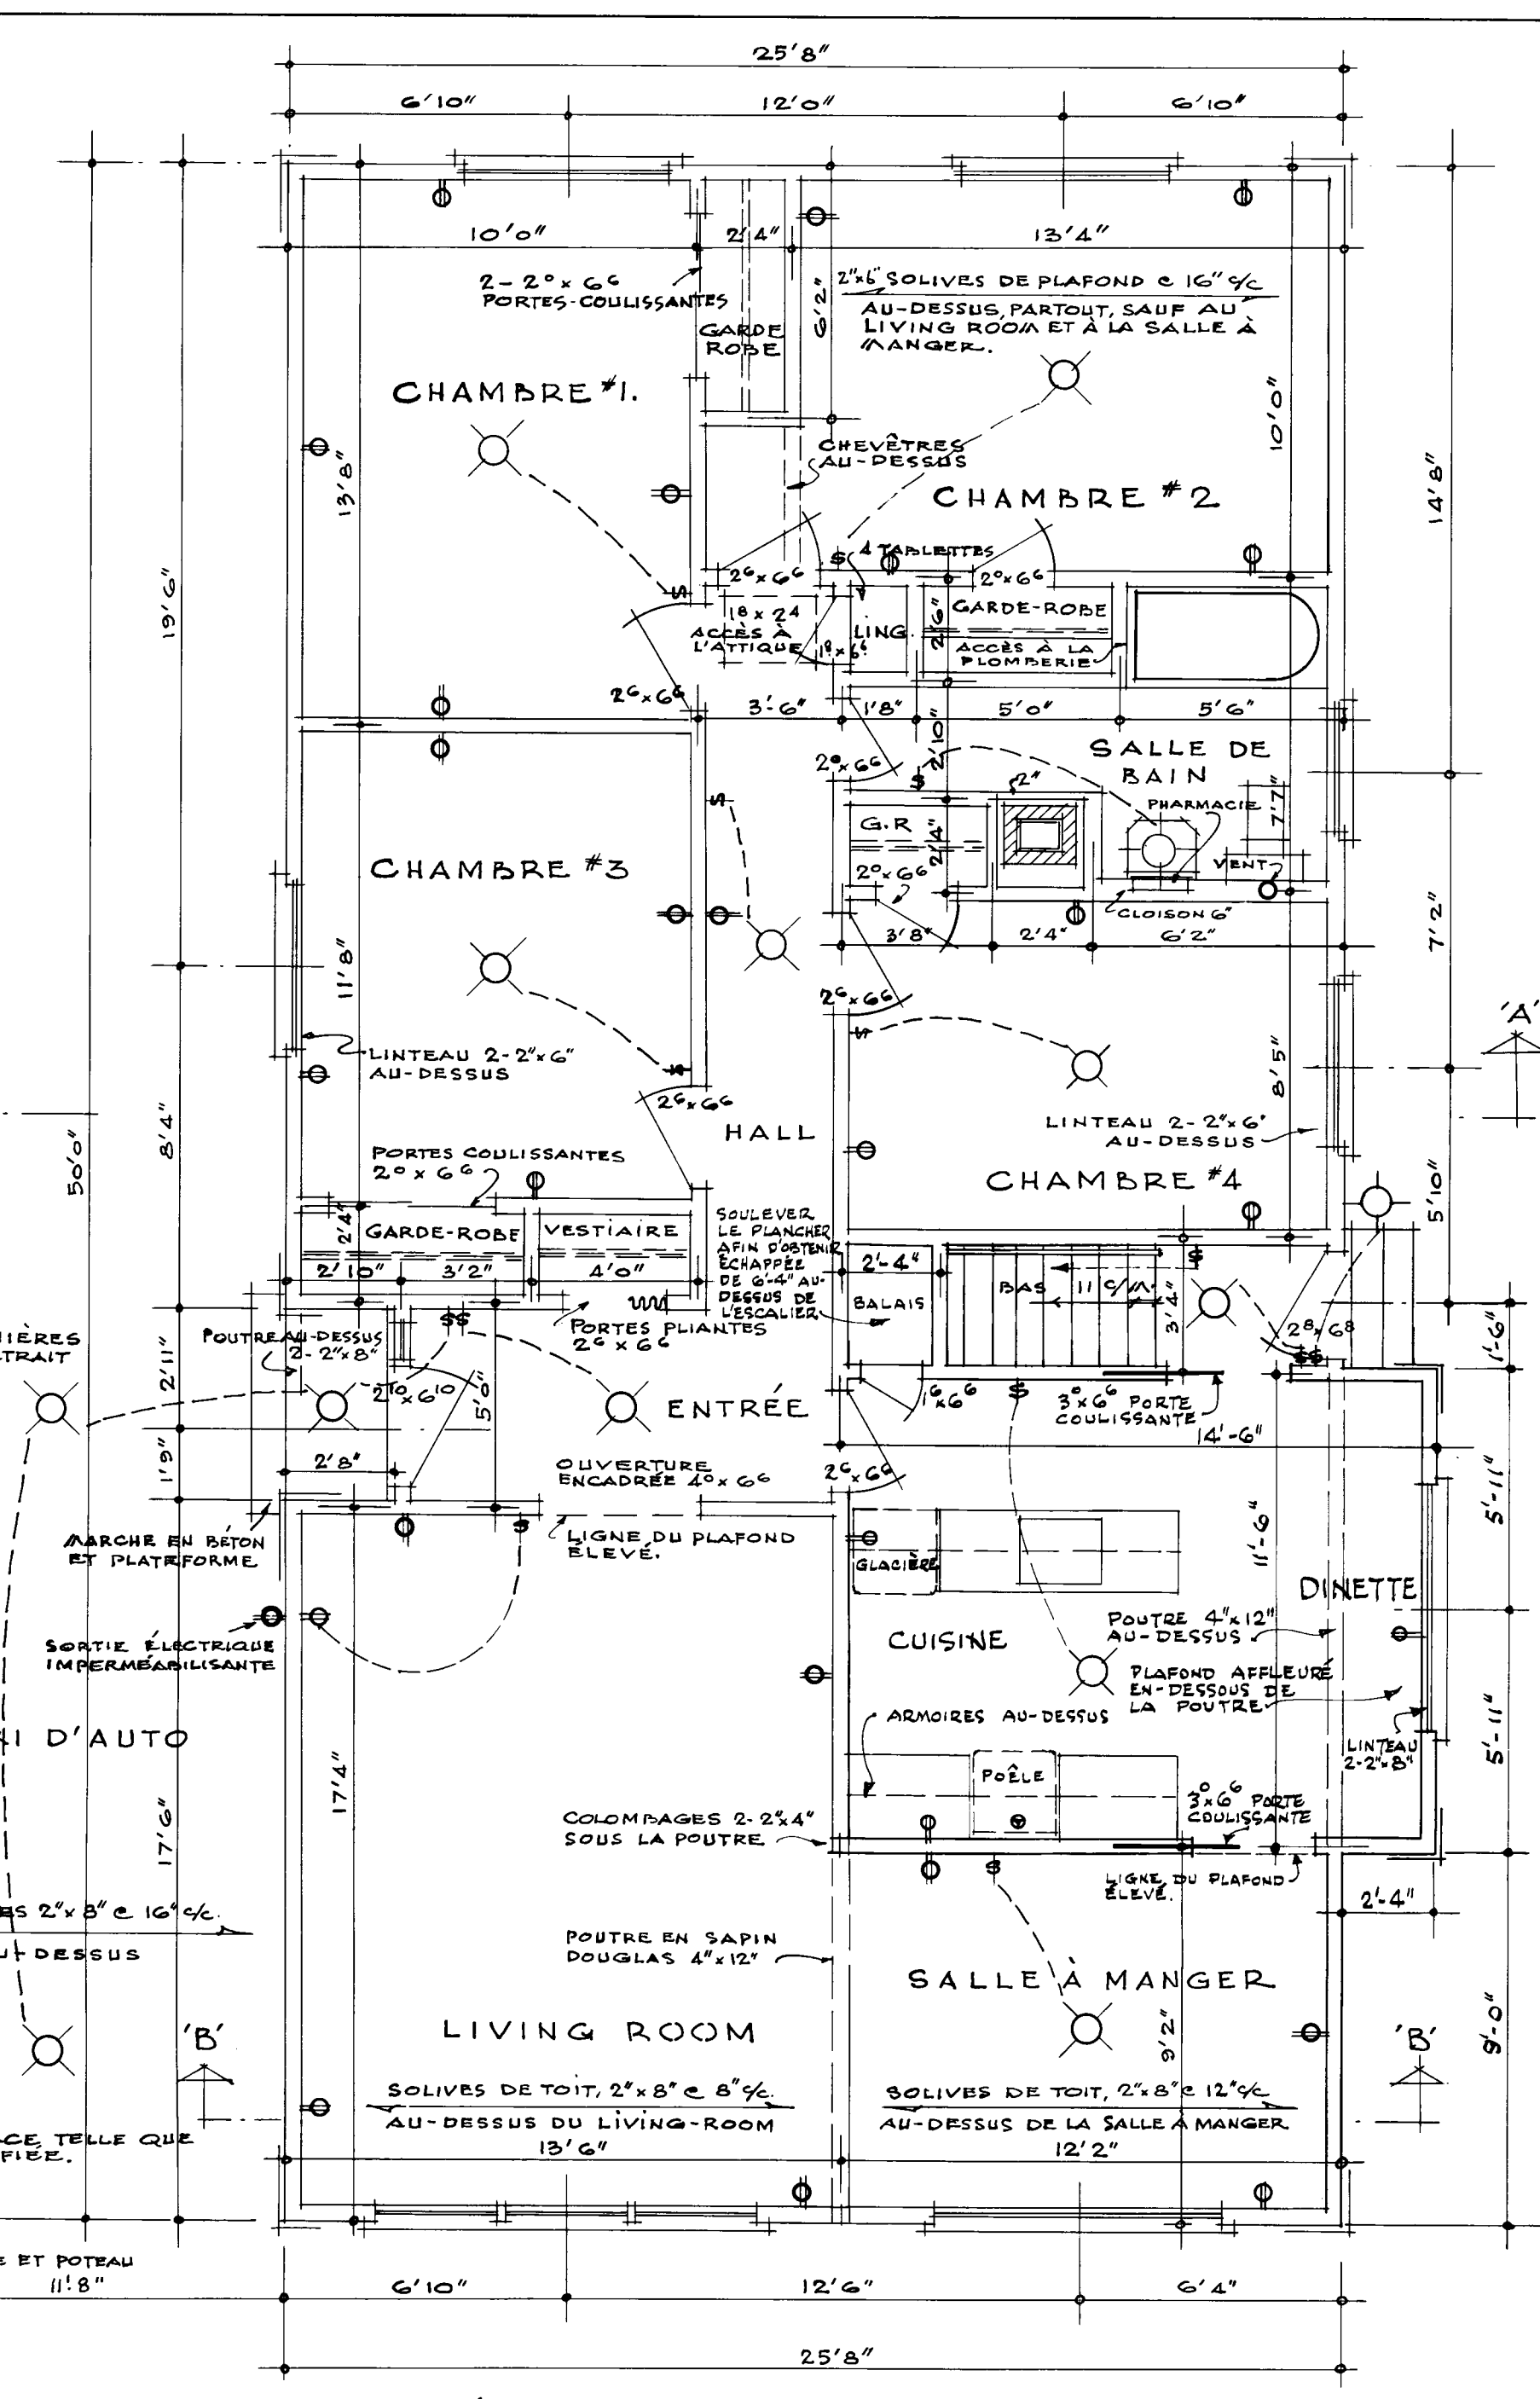


• PLAN DU 1ER ÉTAGE • ÉCHELLE: 1/4" = 1'-0"

• REMARQUES •


1. TOUS LES EMPATTEMENTS DE LA FONDATION DOIVENT ÊTRE PORTÉS JUSQU'À UN APPUI SOLIDE ET EN BAS DU NIVEAU ACCÉPTE LOCALEMENT POUR LA GÉLÉE. LES EMPATTEMENTS DOIVENT ÊTRE AUGMENTÉS AU BESOIN POUR RÉPONDRE AUX CONDITIONS LOCALES DU SOL.
2. LES SOLIVES DOIVENT ÊTRE JALÉES SOUS TOUTES LES CLOISONS QUI LEUR SONT PARALLÈLES. CES SOLIVES PEUVENT ÊTRE ÉCARTÉES PAR DES BLOCS DE 4\"/>

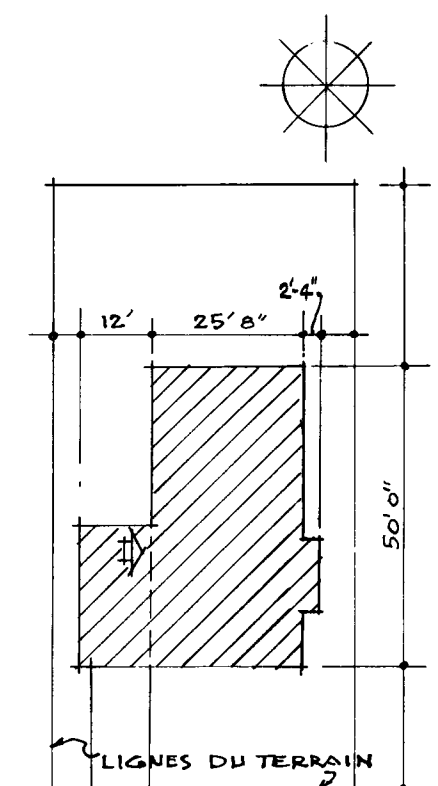


• PLAN DU TERRAIN • ÉCHELLE: 1/32" = 1'-0"

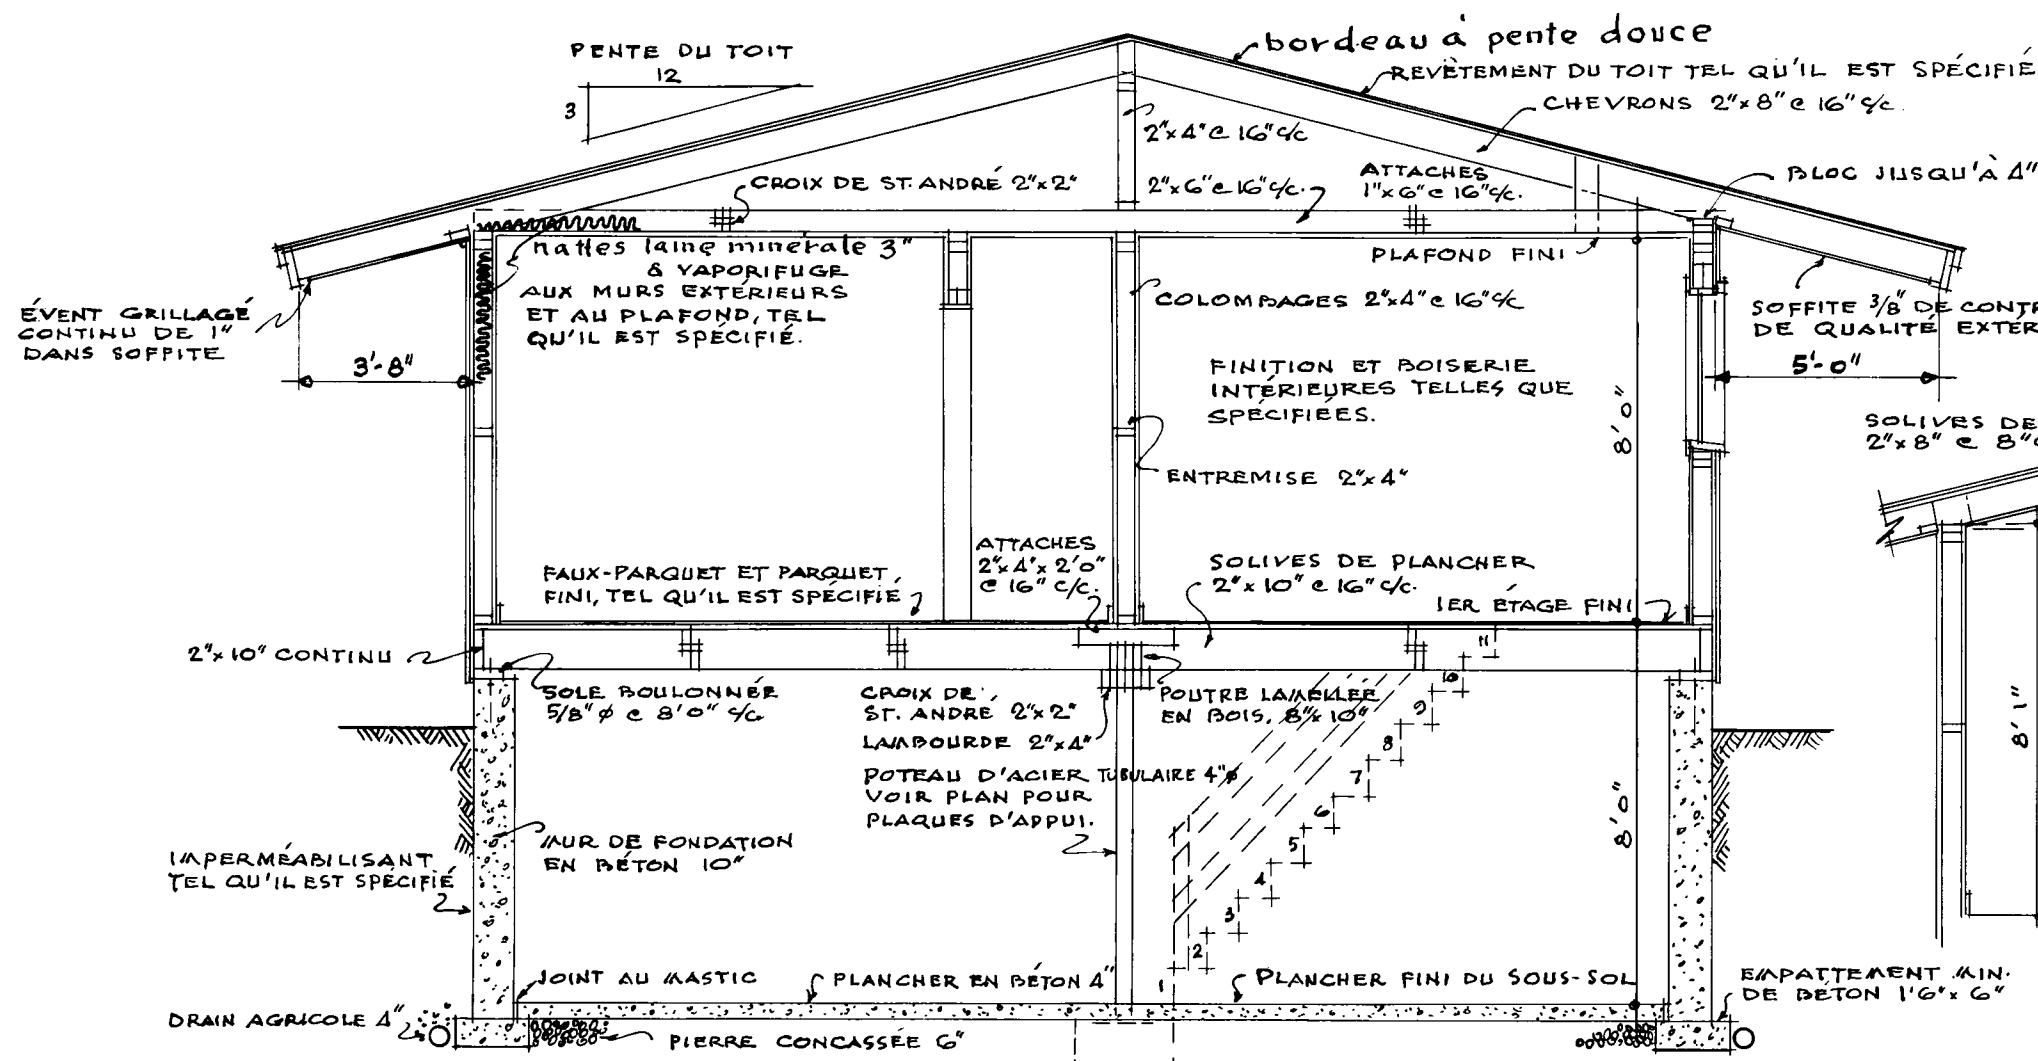

• SECTION 'A-A' ÉCHELLE: 1/4" = 1'-0"

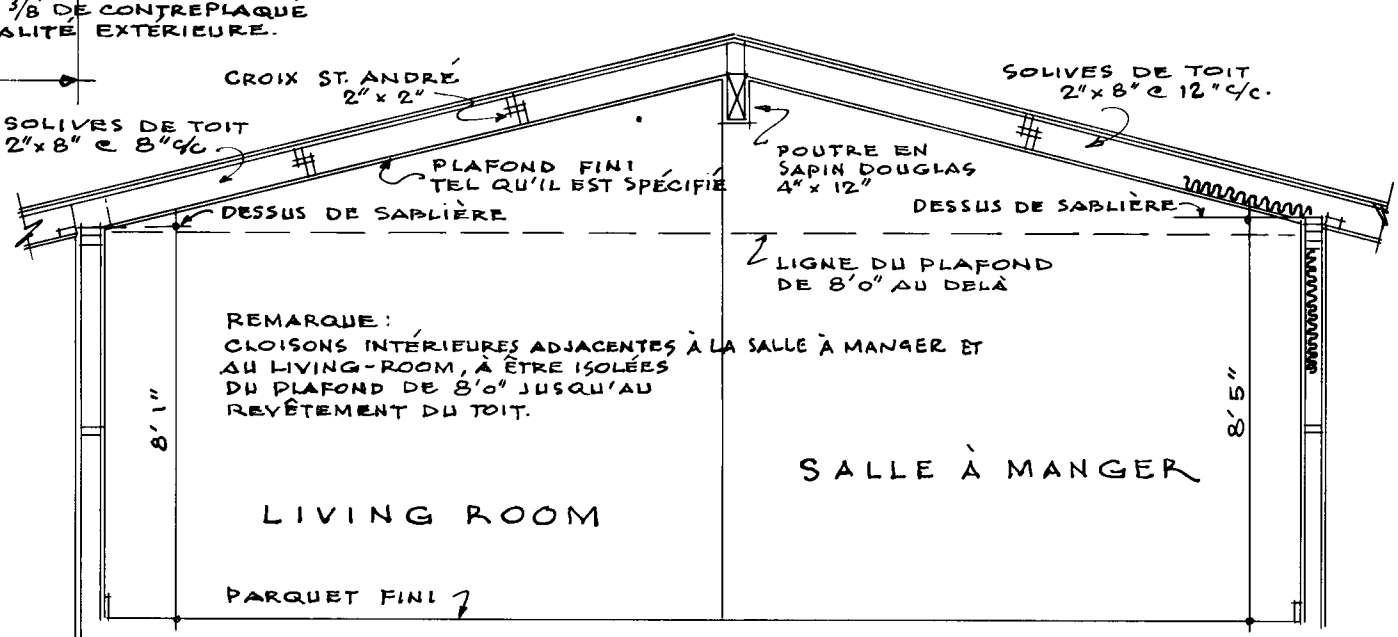


• SECTION 'B-B' ILLUSTRANT LA CHARPENTE AU LIVING RM SALLE À MANGER. ÉCHELLE: 1/4" = 1'-0"

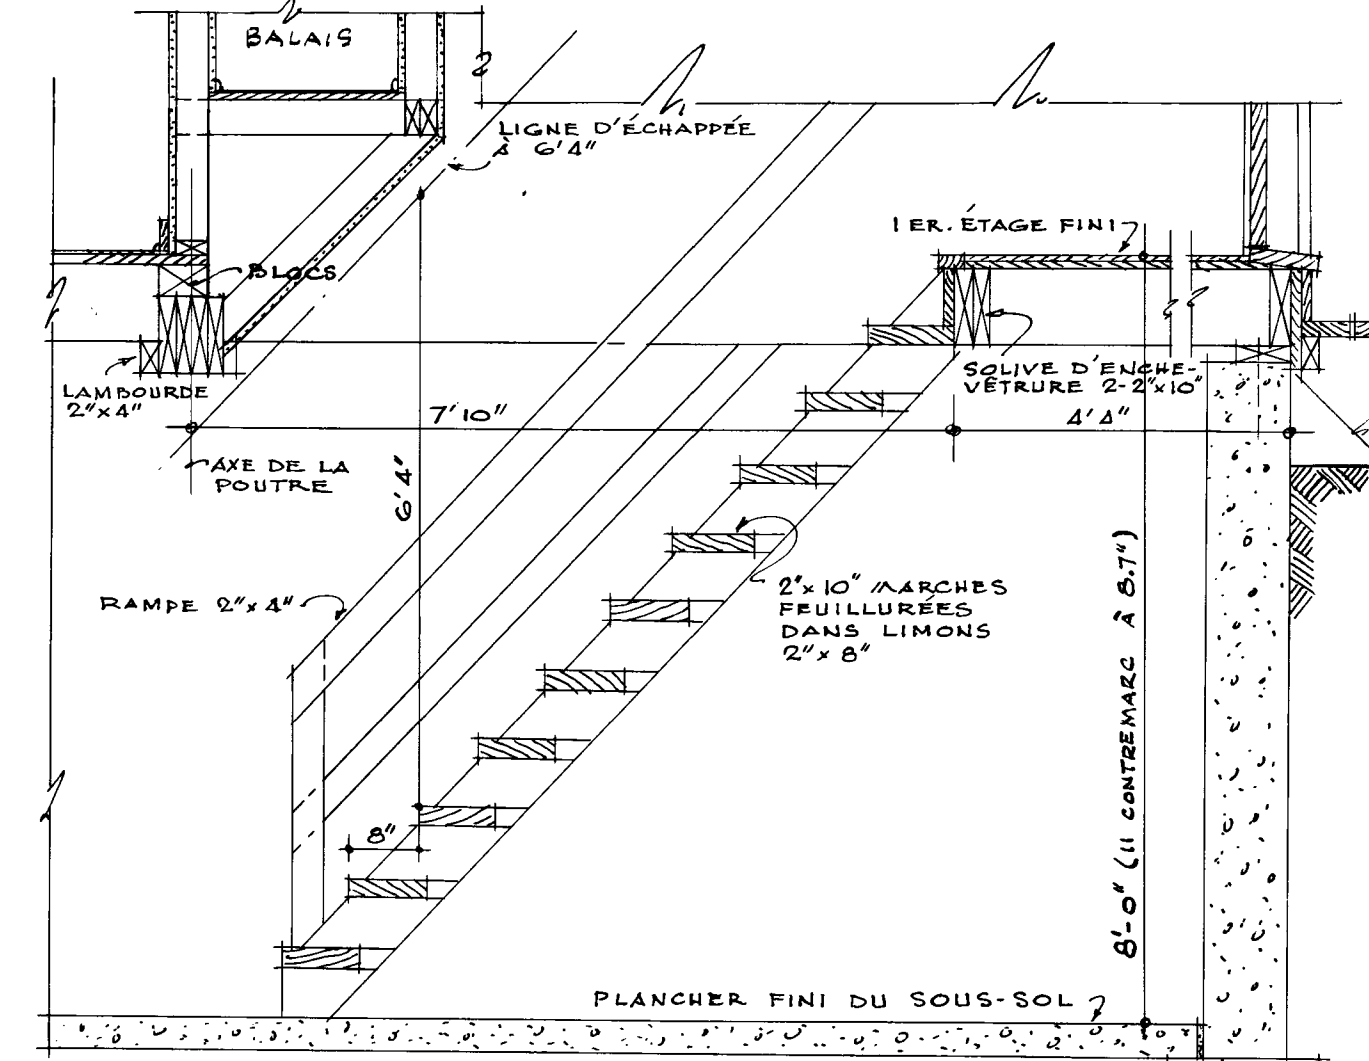


• SECTION TRANSVERSALE DE L'ESCALIER ÉCHELLE: 1/4" = 1'-0"

DATE 11/14/1958		STDS. CHKD. BY		DATE		REVISIONS		BY	
ARCHITECT									
M. G. DIXON									
DATE 11/14/1958									
DESIGN					SHEET NO.				
806F 1 DE 2									
CENTRAL MORTGAG AND HOUSING					CORPORATION				

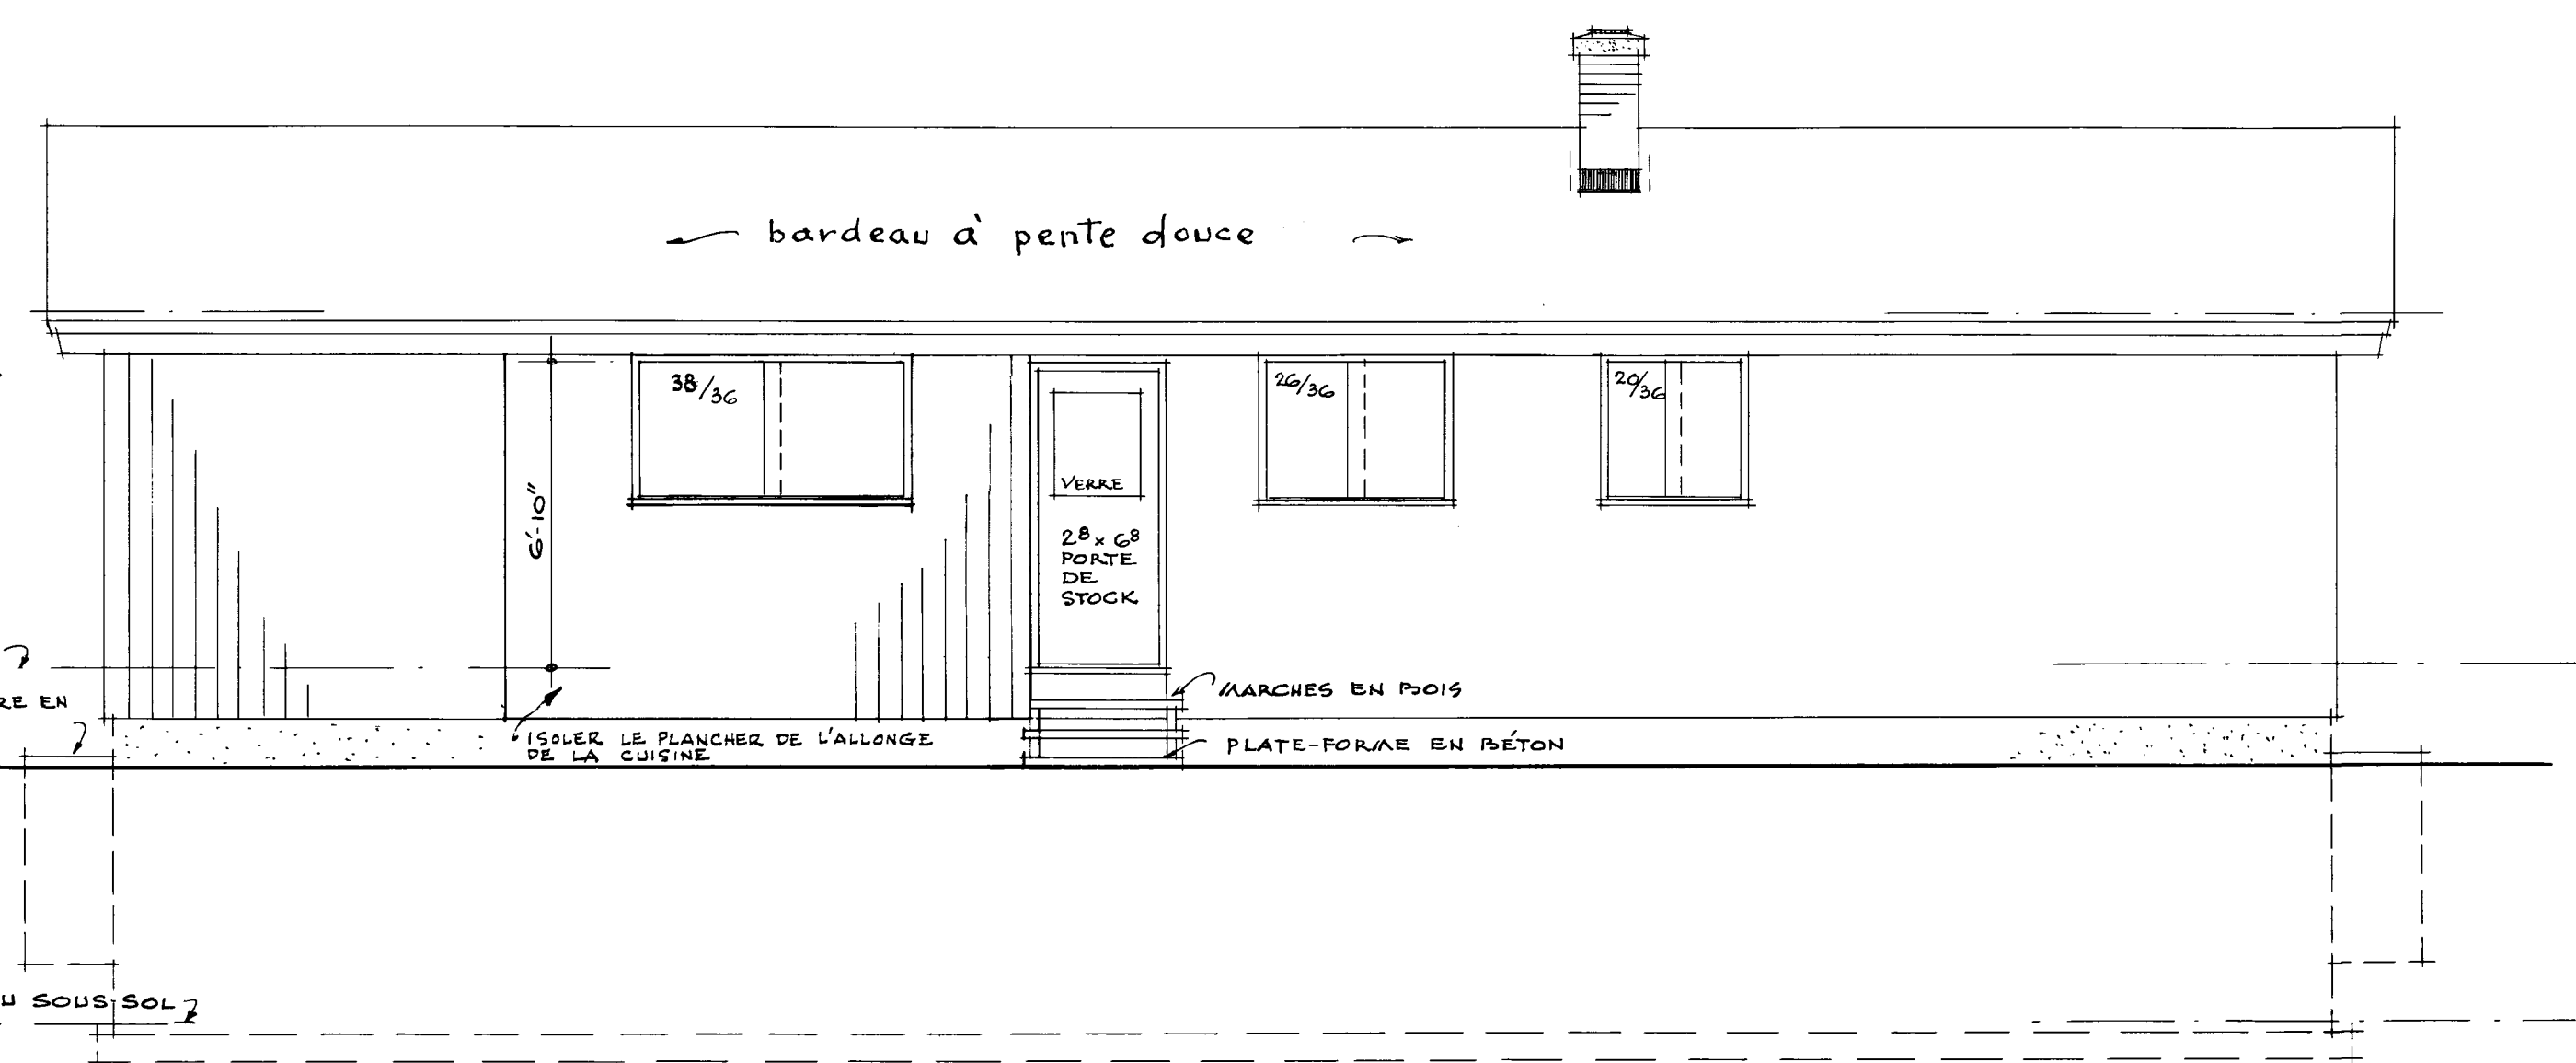

ÉCHELLE: $1/4'' = 1'-0''$

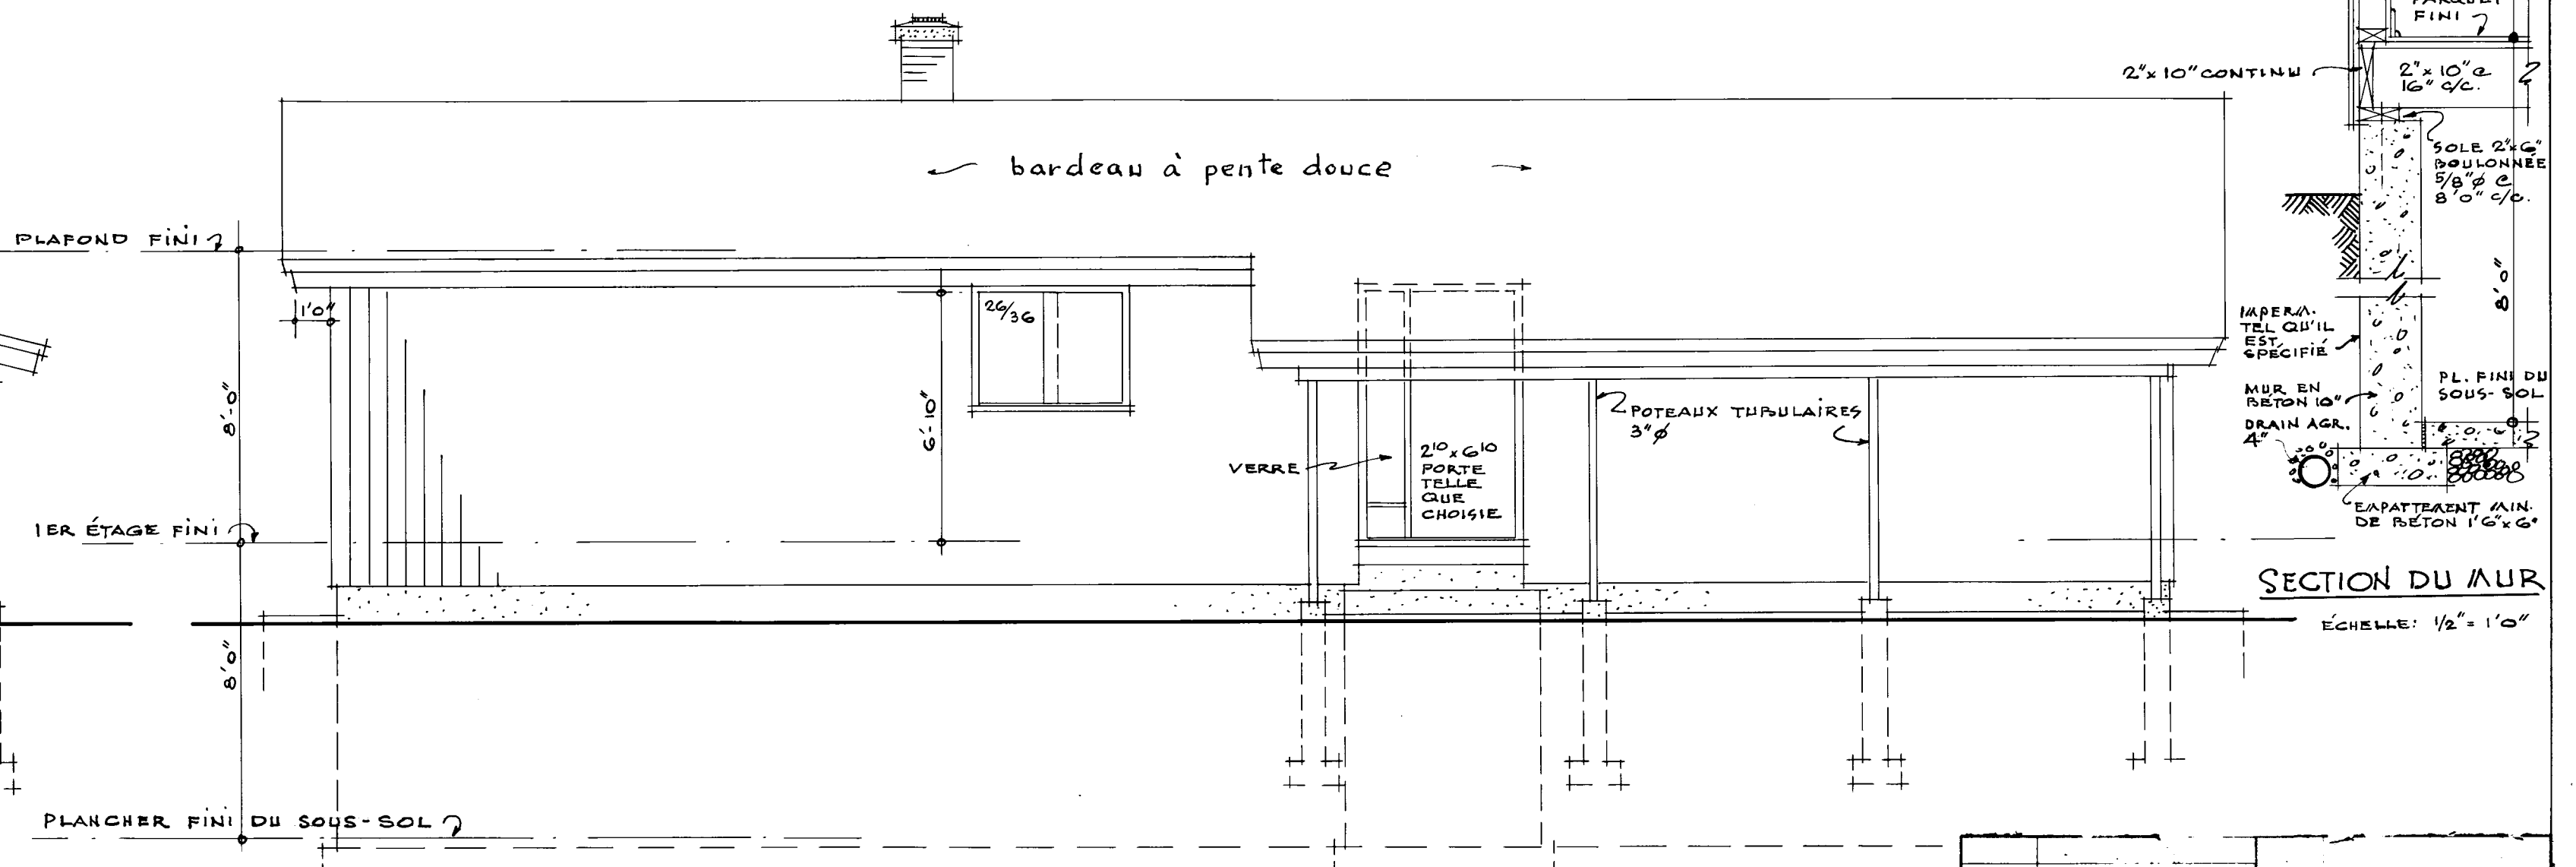

ÉCHELLE: $1/4" = 1'0"$

<i>20/5/68 M. G. Dixon</i>			
DATE	WHA. STOS. CHKO. BY	DATE	REVISIONS BY
		ARCHITECT	
		M. G. DIXON	
		DATE <i>1/11</i> 19 <i>58</i>	
		DESIGN NO.	SHEET NO.
		806F 2 ^{DE 2}	
CENTRAL HOUSING		MORTGAGE AND CORPORATION	