



Archived Content


Information identified as archived is provided for reference, research or recordkeeping purposes. It is not subject to the Government of Canada Web Standards and has not been altered or updated since it was archived. Some of this archived content is available only in one official language. Translation by CMHC can be requested and will be provided if demand is sufficient.

Contenu archivé

Le contenu identifié comme archivé est fourni à des fins de référence, de recherche ou de tenue des dossiers; il n'est pas assujetti aux normes Web du gouvernement du Canada. Aucune modification ou mise à jour n'y a été apportée depuis son archivage. Une partie du contenu archivé n'existe que dans une seule des langues officielles. La SCHL en fera la traduction dans l'autre langue officielle si la demande est suffisante.


Series: 1976 (Letter-Number)

Special Features: N/A
Comments:

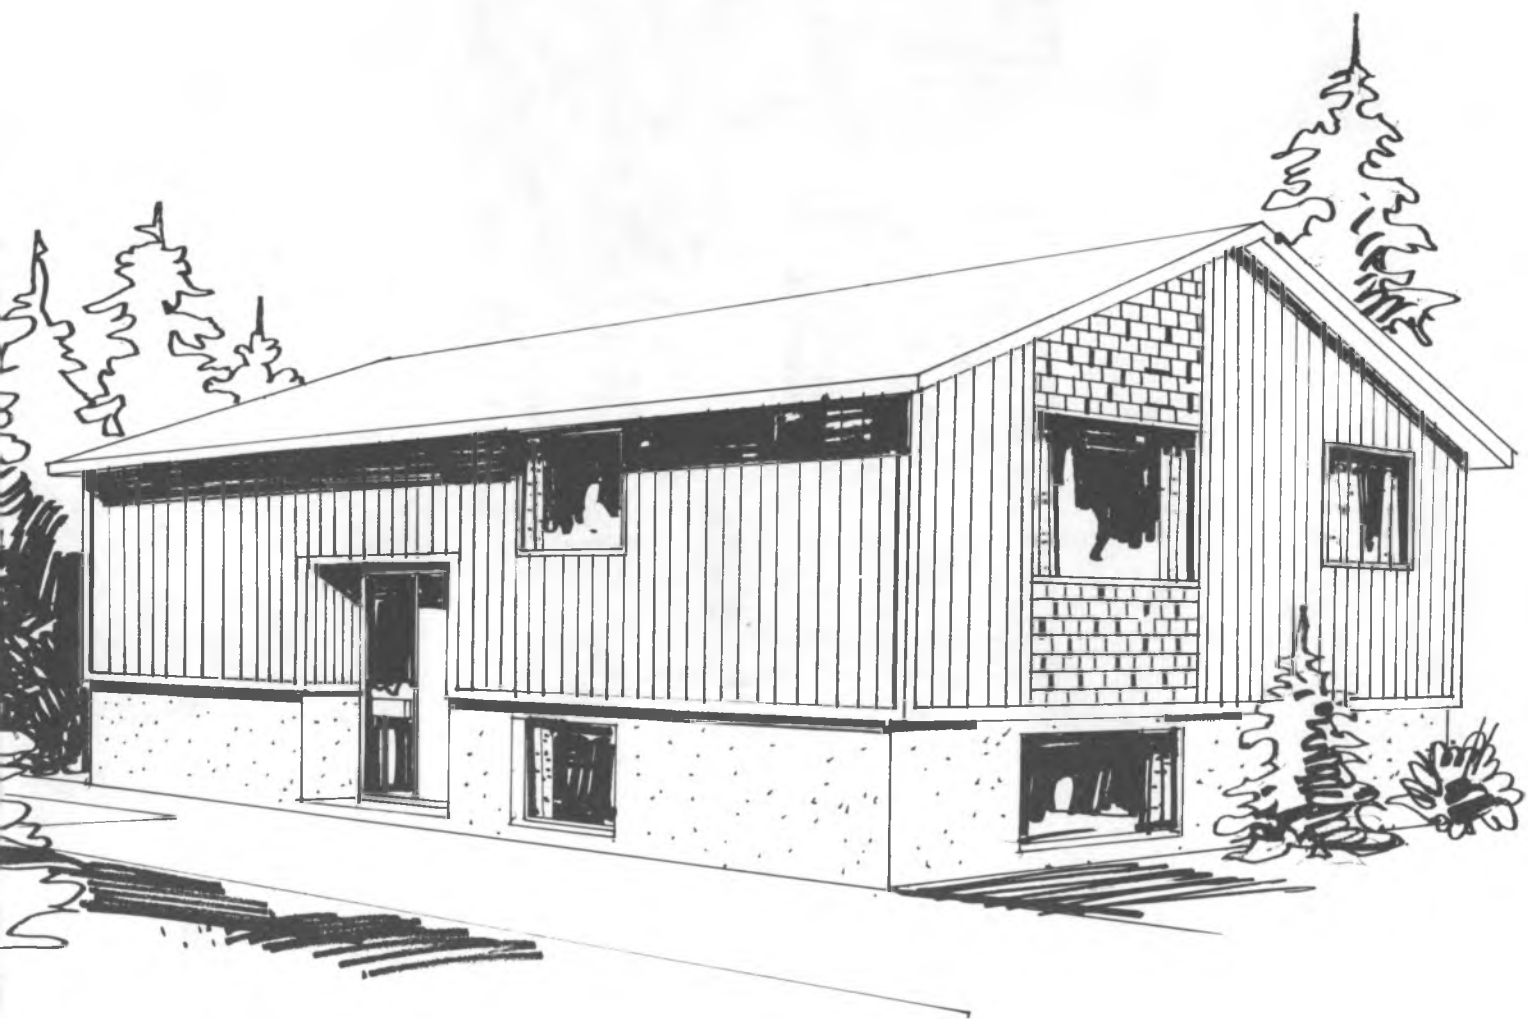

MODÈLE/DESIGN

C-2

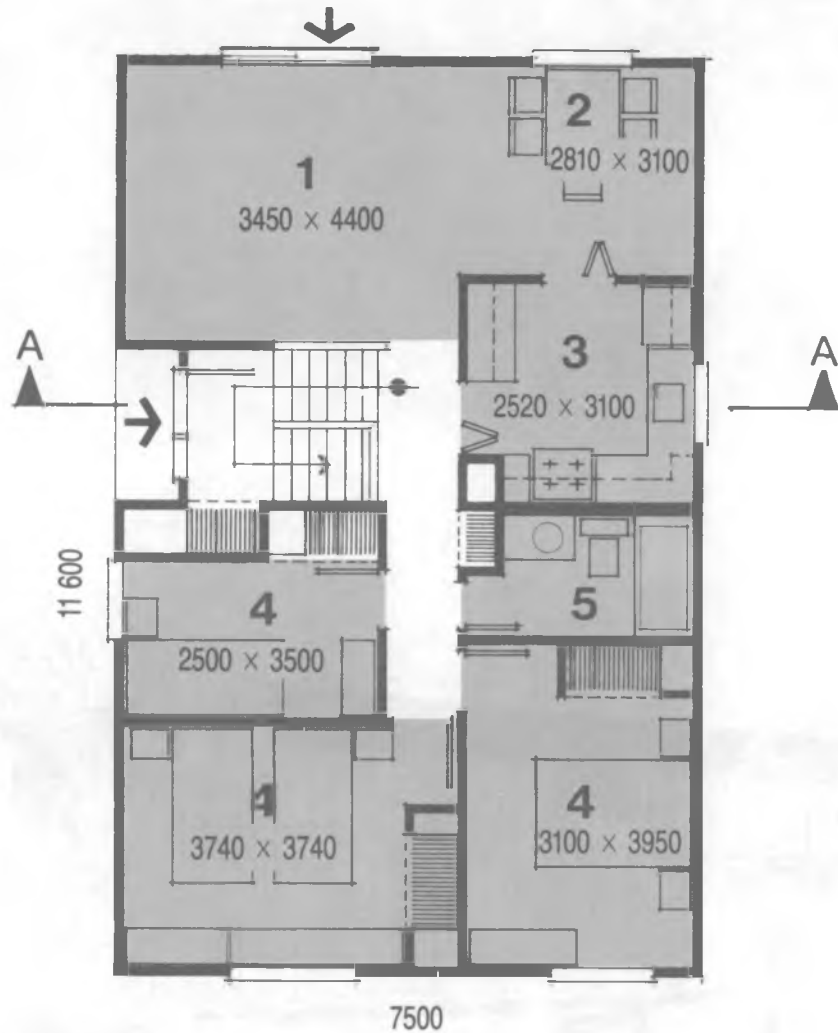

LÉGENDE:

LEGEND:

ESPACES CHAUFFÉS
AU-DESSUS DU NIVEAU DU SOL
OU AVEC DEMI-SOUS-SOL

HEATED SPACES
ABOVE GROUND LEVEL
OR IN HALF BASEMENT

ESPACES NON CHAUFFÉS
AU-DESSUS DU NIVEAU
DU SOL OU SOUS-SOL
À DEMI-CHAUFFÉ

UNHEATED SPACES
ABOVE GROUND LEVEL
OR SEMI-HEATED BASEMENT

SÉJOUR ① LIVING SPACE

REPAS ② EATING SPACE

CUISSON ③ COOKING SPACE

SOMMEIL ④ SLEEPING SPACE

CABINET D'AISANCES ⑤ TOILET SPACE

TOILETTE ⑥ WASHING SPACE

JEU ⑦ PLAY SPACE

RANGEMENT ⑧ STORAGE SPACE

LESSIVE ⑨ LAUNDRY SPACE

TRAVAIL ⑩ WORK SPACE

SOUS-SOL ⑪ BASEMENT

VIDE SANITAIRE ⑫ CRAWL SPACE



SECTION A-A

COUPE A-A











**Canada Mortgage
and Housing Corporation**

**Société canadienne
d'hypothèques et de logement**







**Honourable Elmer MacKay
Minister**

NHA 5120-5

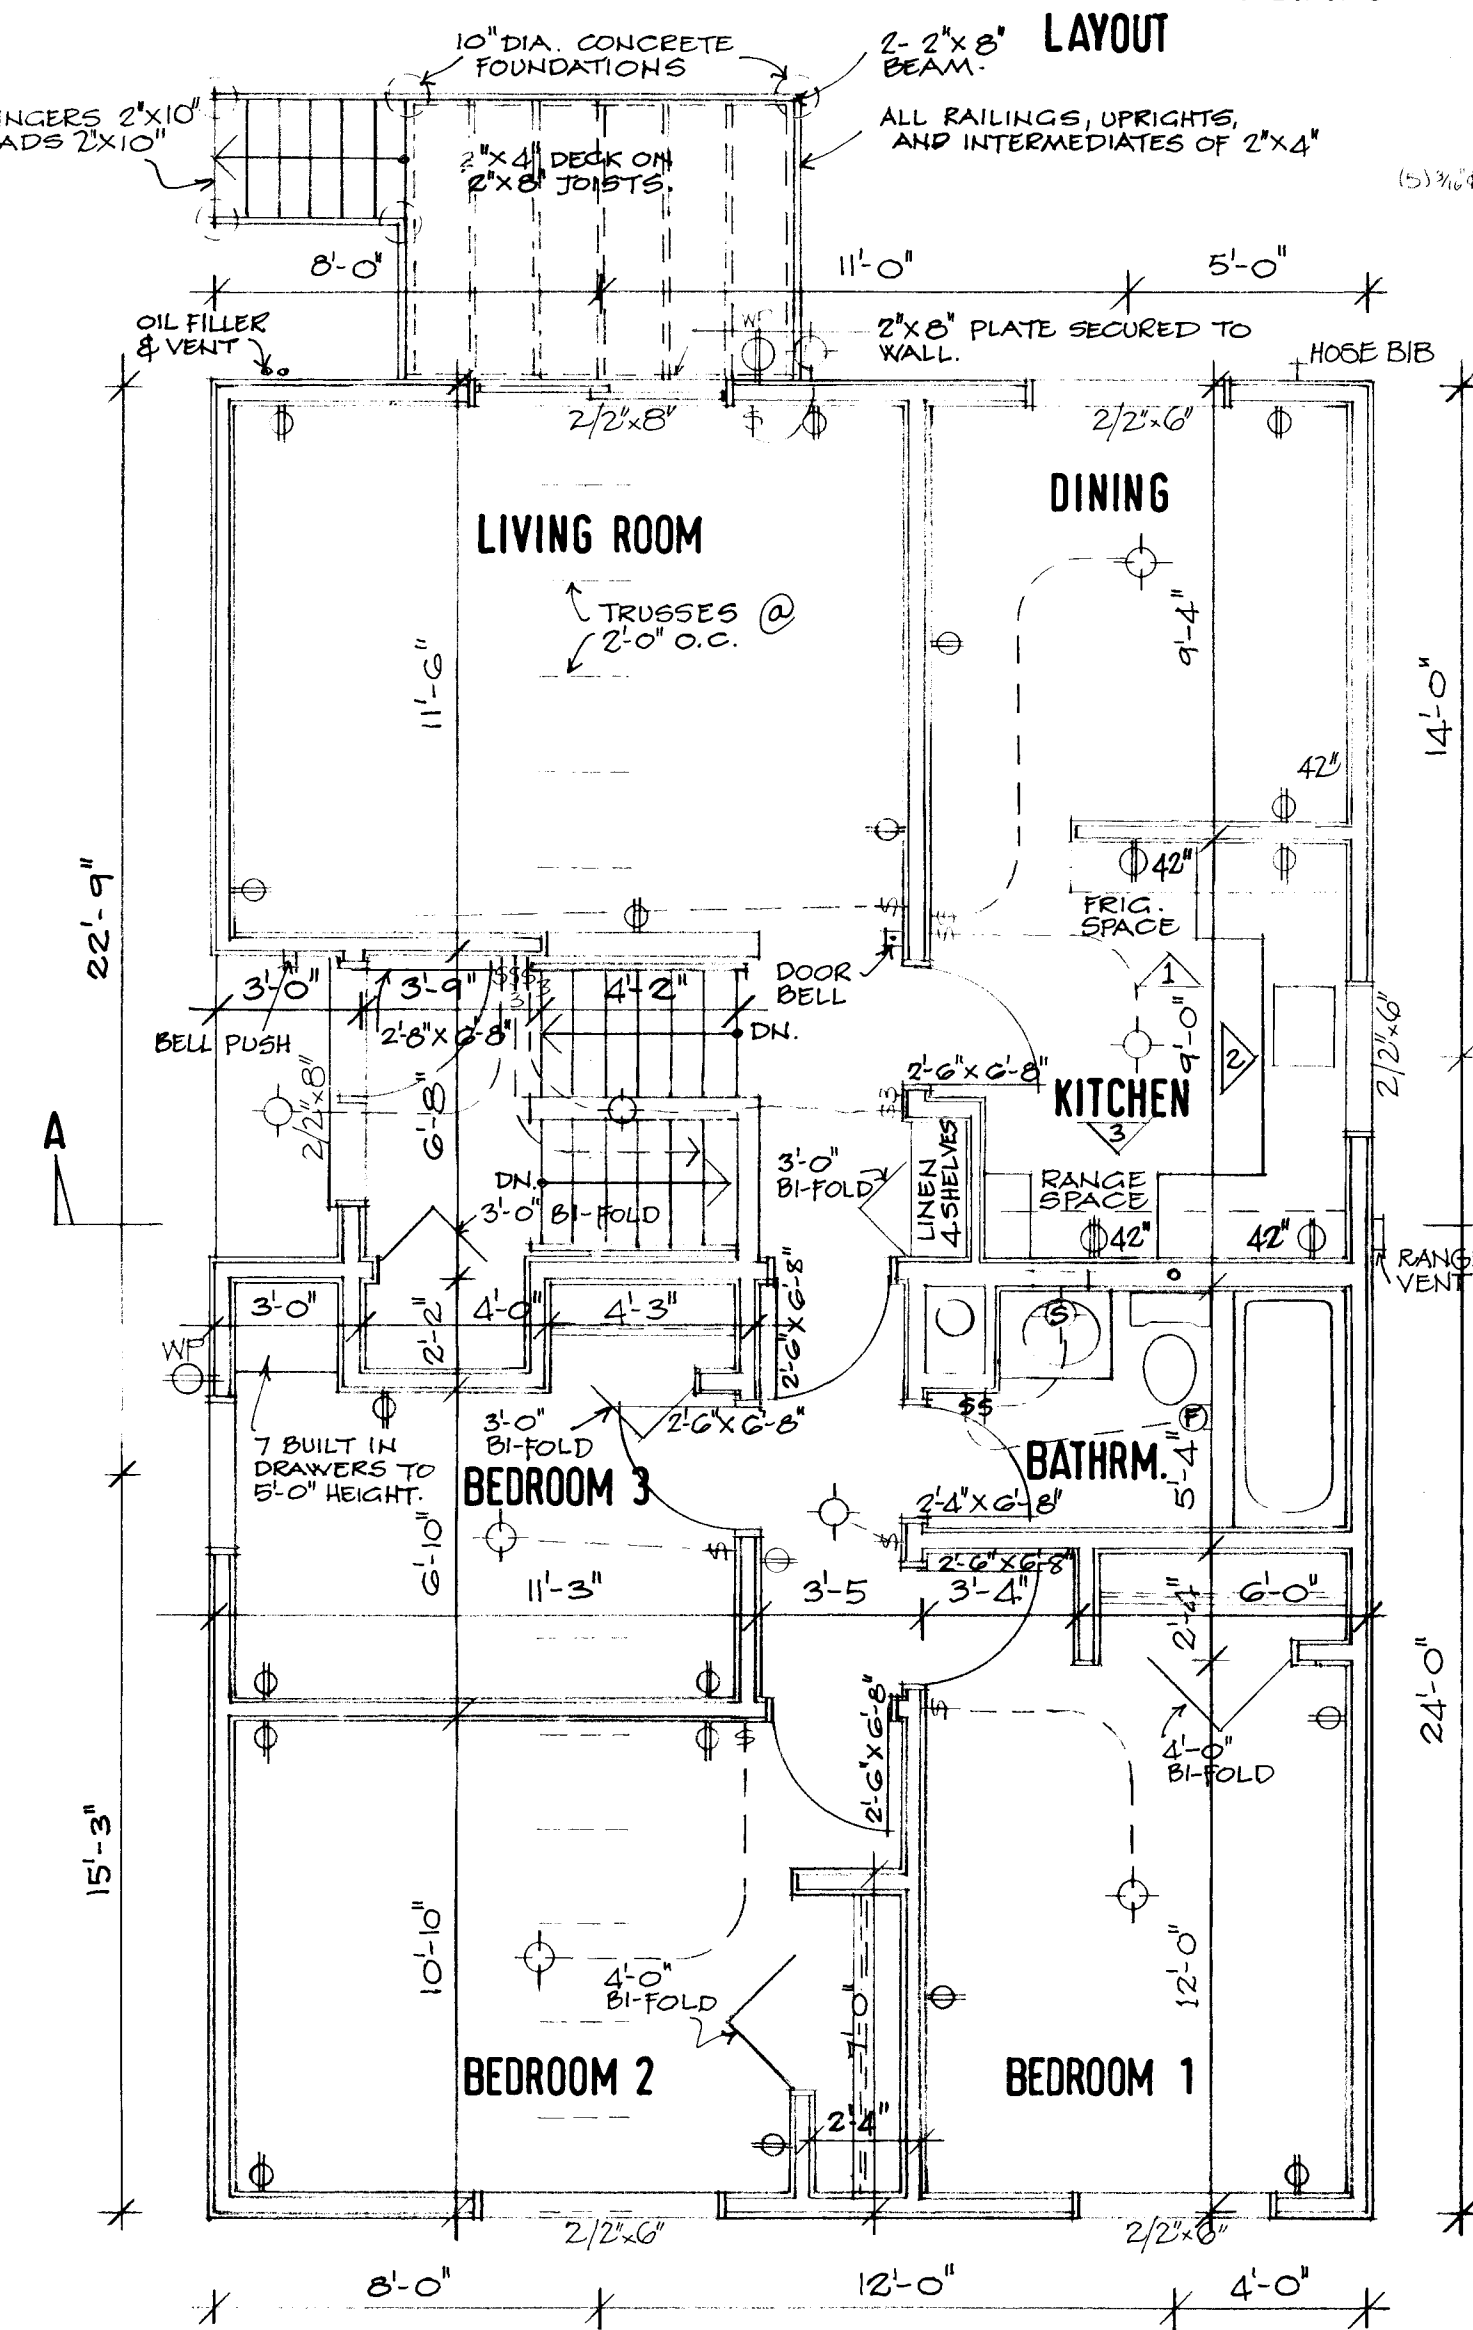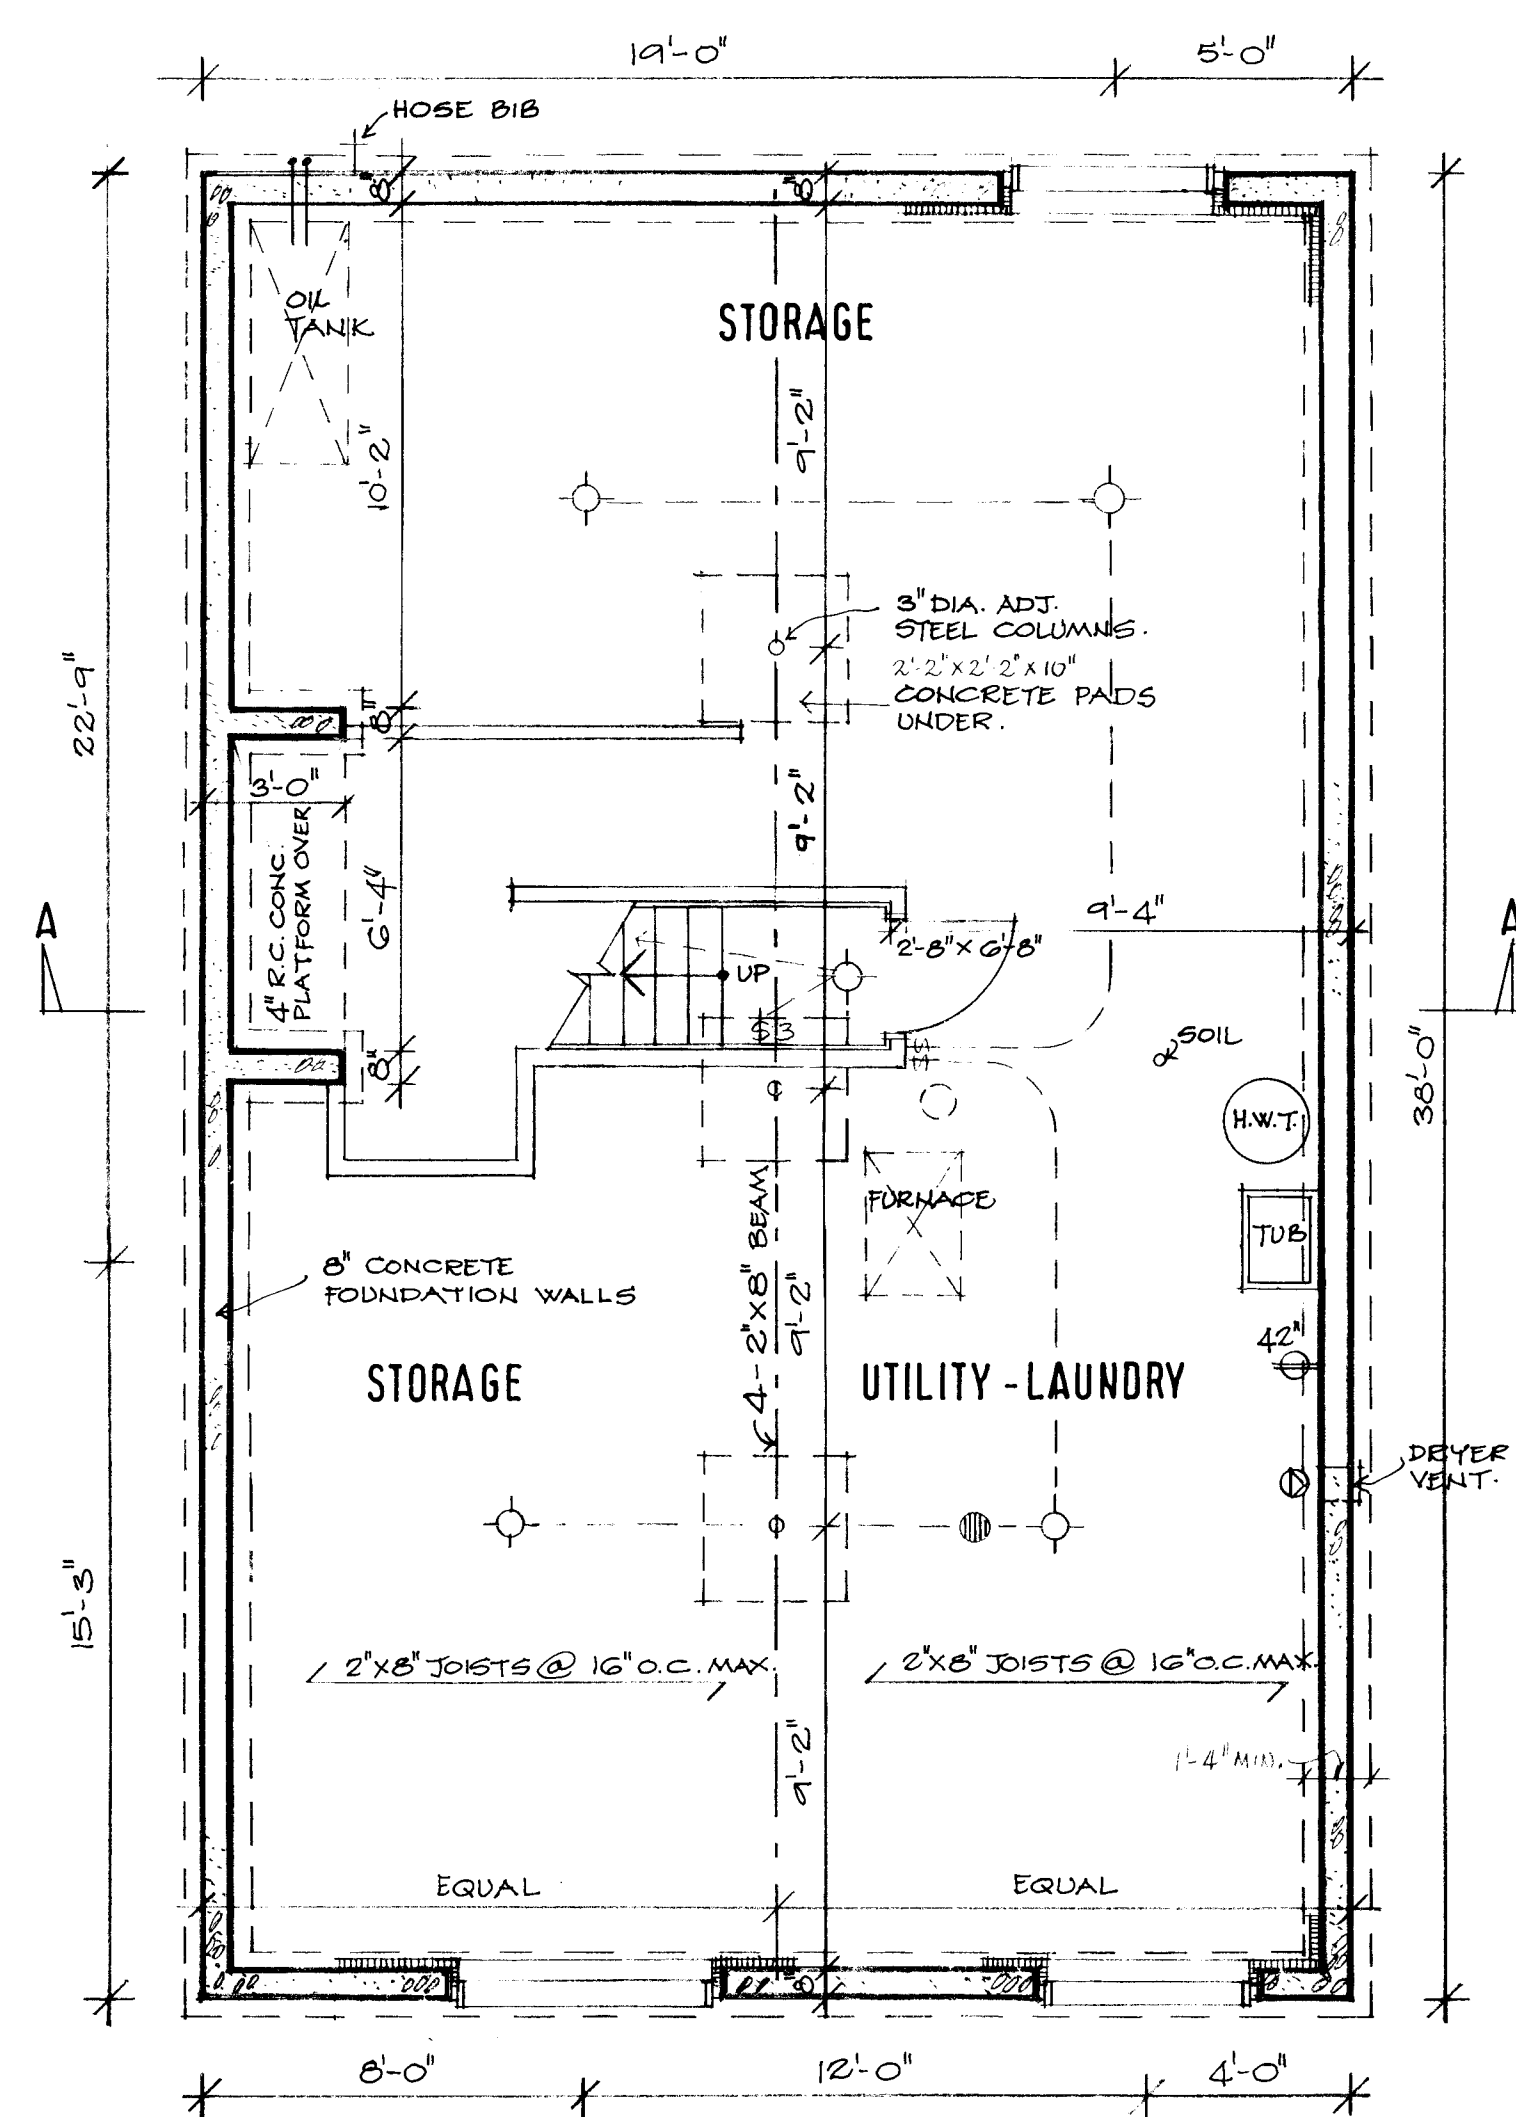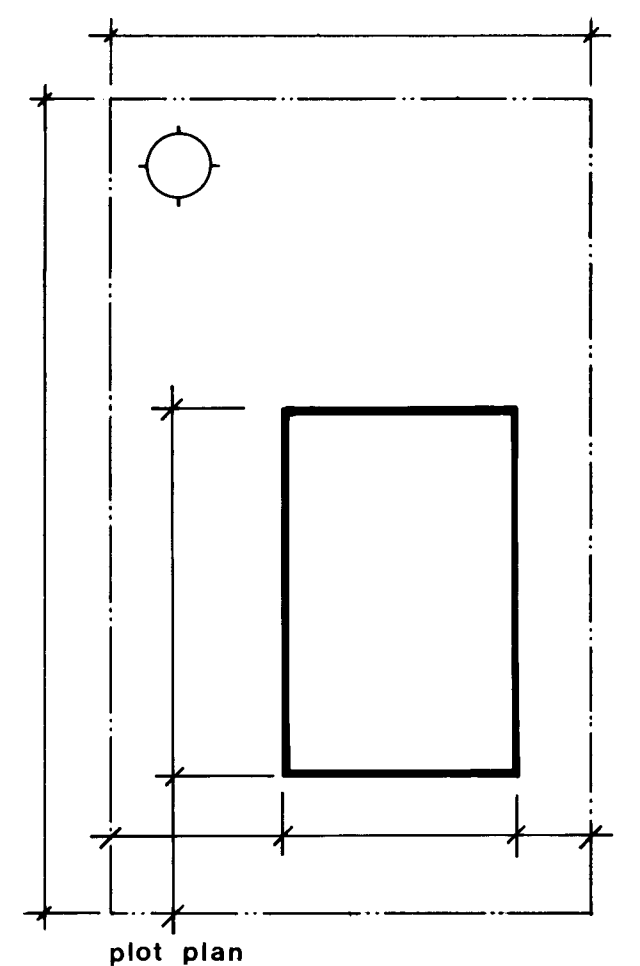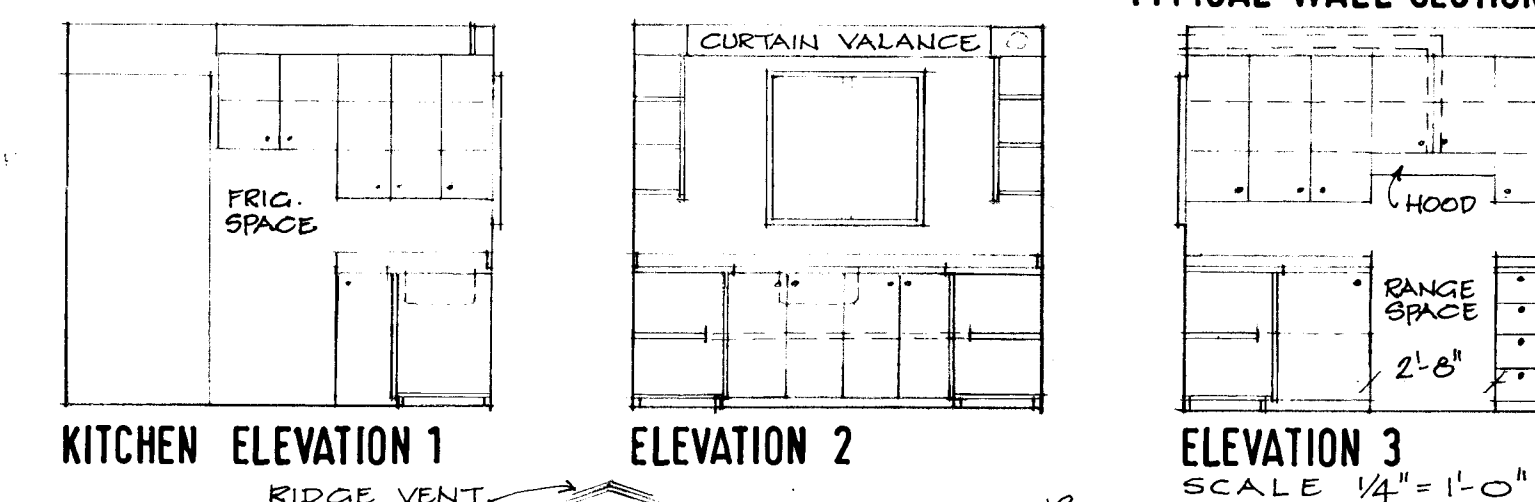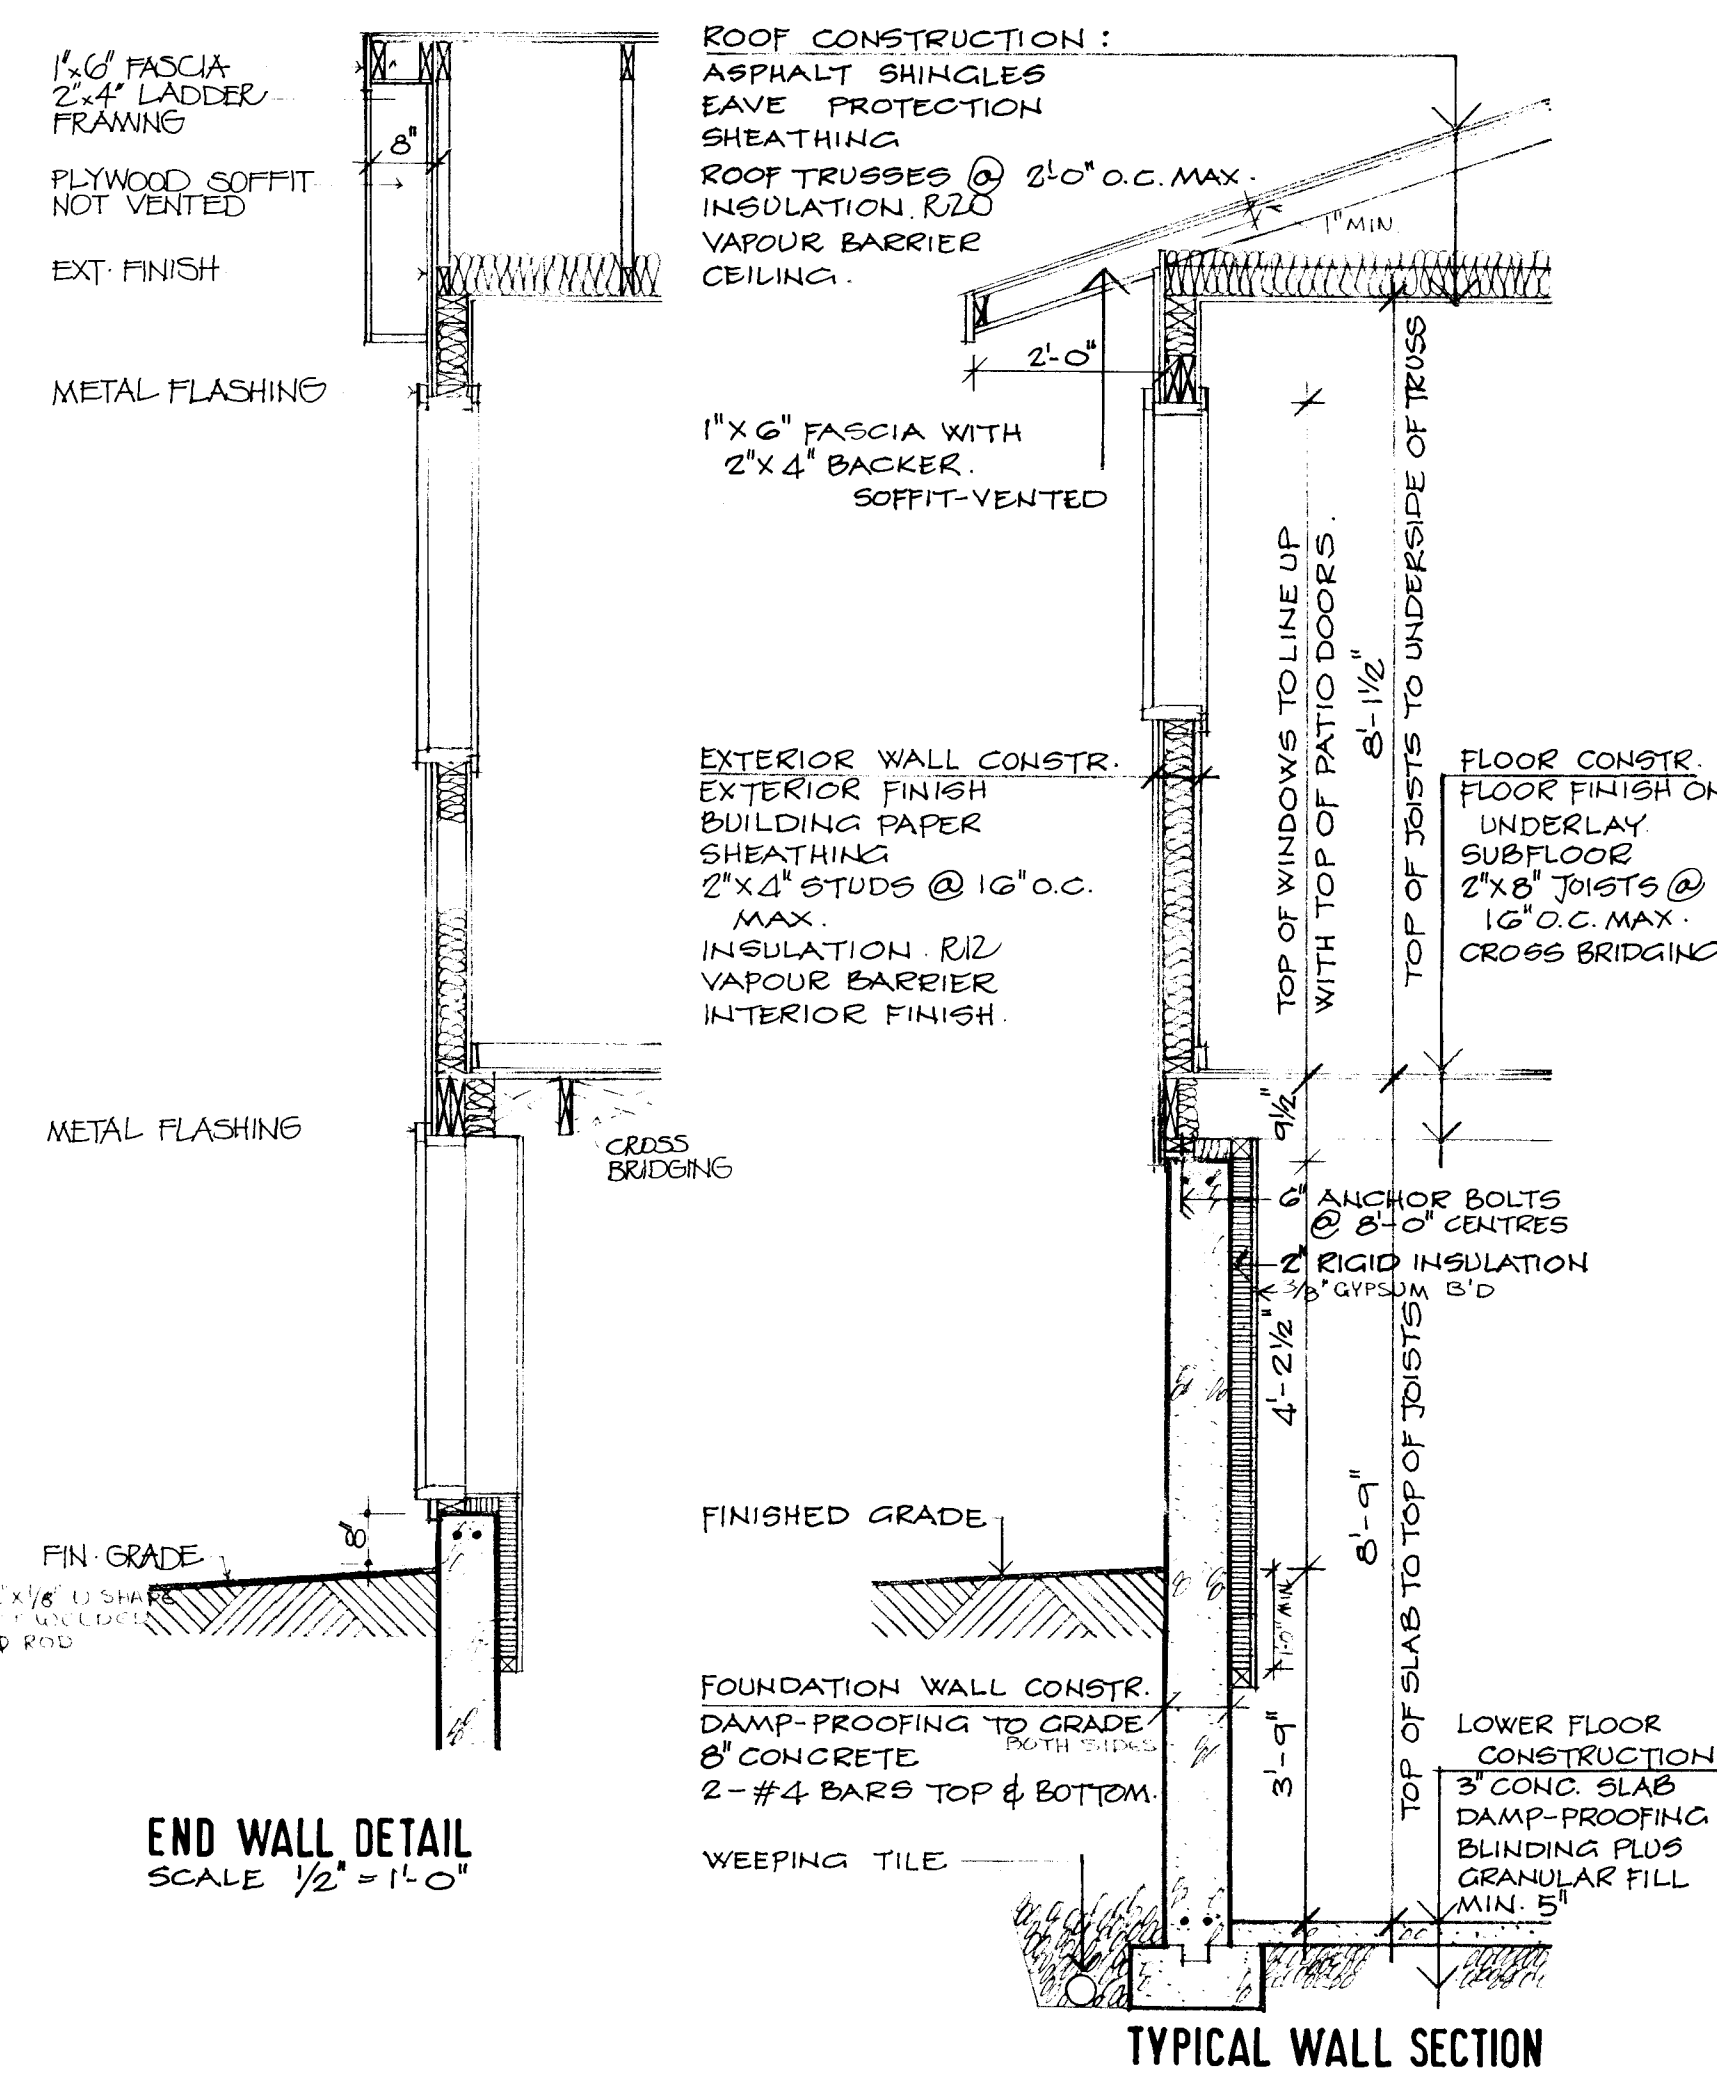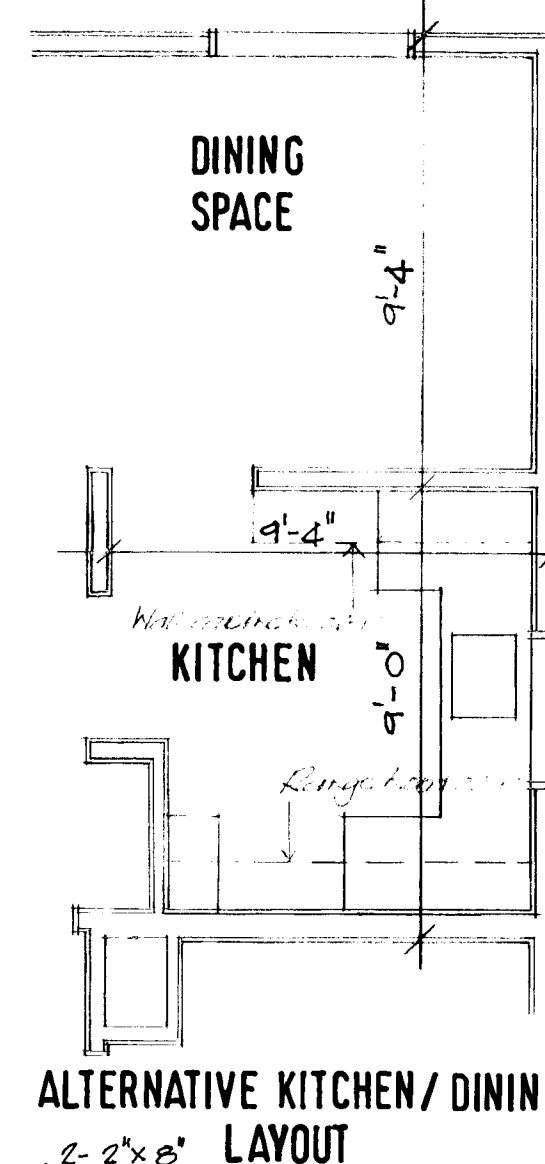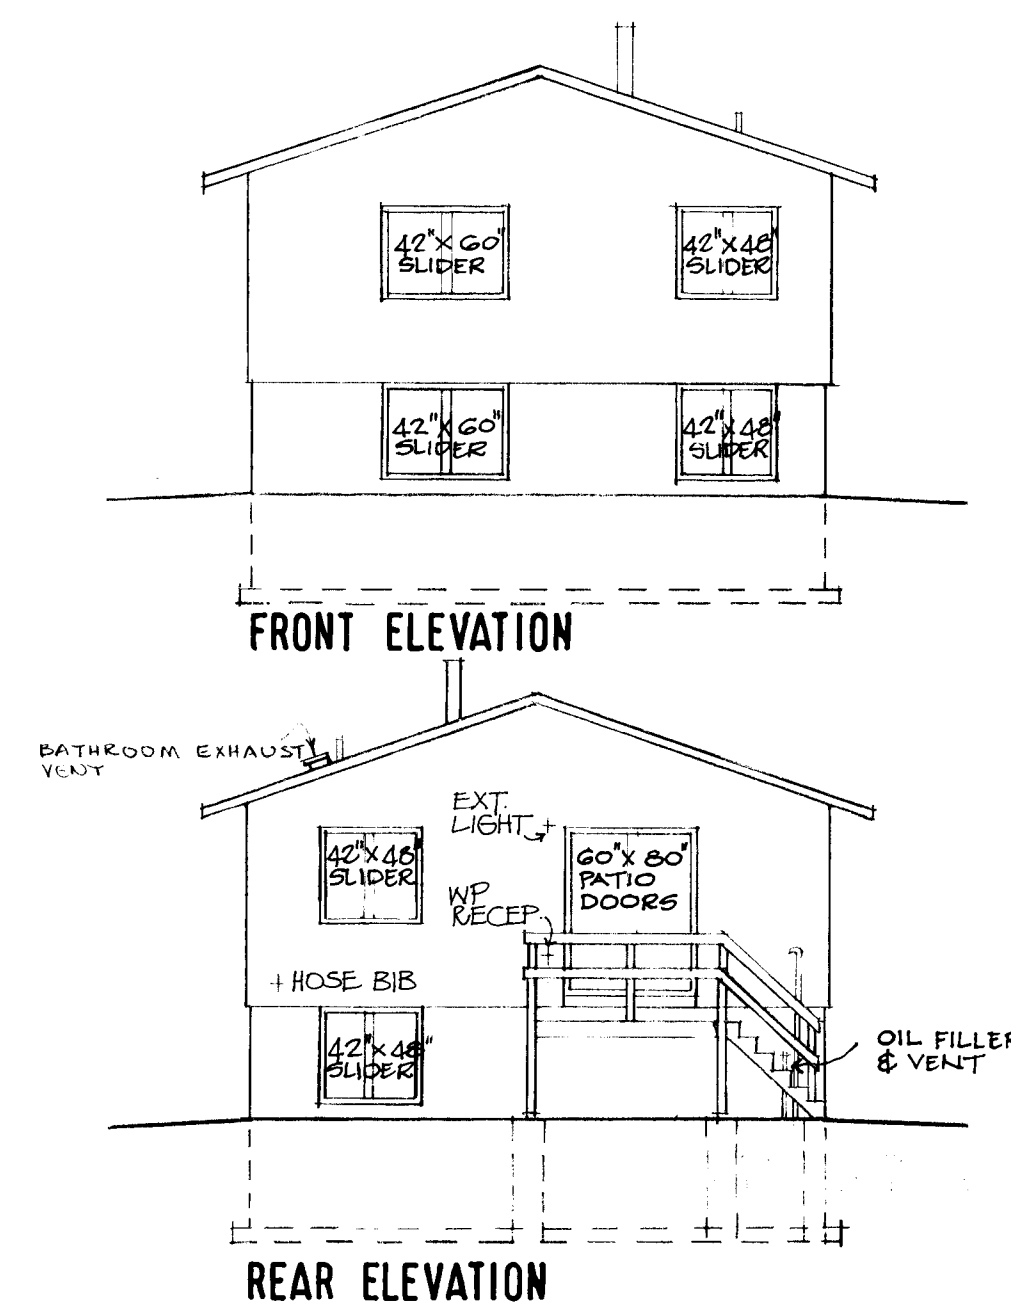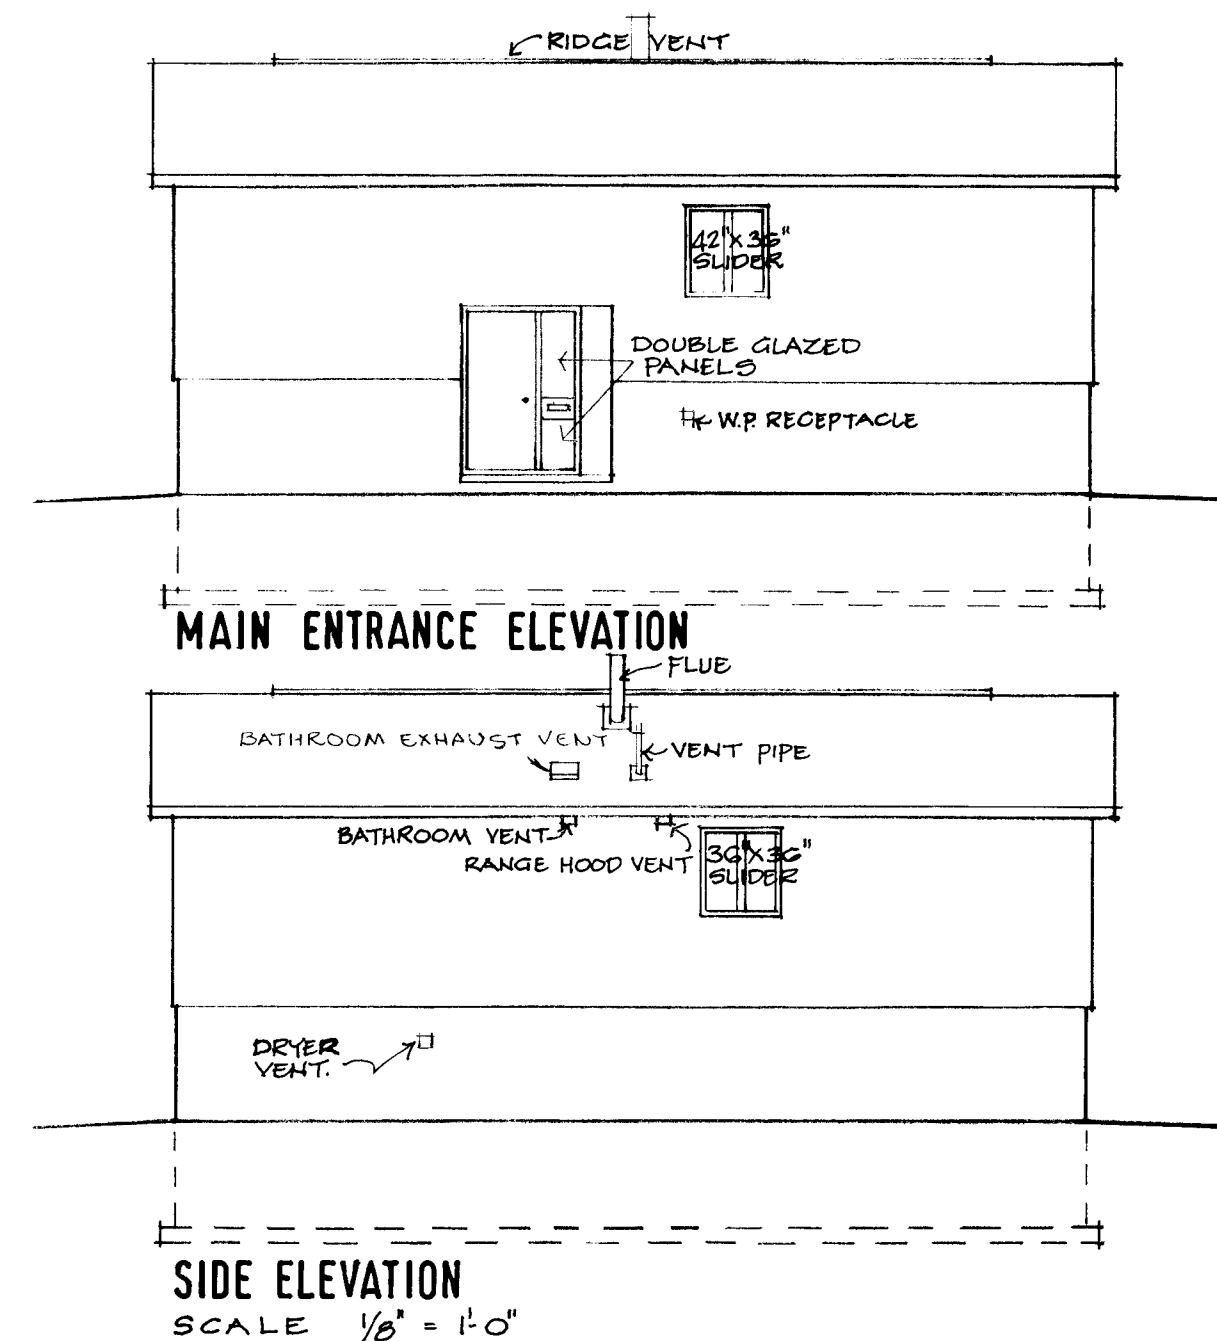


GENERAL NOTES








1. ALL FOOTINGS AND FOUNDATIONS SHALL REST ON UNDISTURBED SOIL OR ROCK. FOOTINGS AND FOUNDATIONS MAY HAVE TO BE INCREASED TO SUIT EXISTING LOCAL SOIL CONDITIONS.
2. DOUBLE JOISTS REQUIRED UNDER PARTITIONS RUNNING PARALLEL TO THE FLOOR JOISTS MAY BE BLOCKED APART 8" AT 4'-0" O.C. TO PERMIT THE PASSAGE OF HEATING DUCTS ETC.
3. THE POSITION AND NUMBER OF ELECTRICAL OUTLETS MAY BE RELOCATED BUT MUST IN ALL CASES MEET THE MINIMUM REQUIREMENTS OF THE RESIDENTIAL STANDARDS AND COMPLY WITH LOCAL CODES.
4. PROVIDE A ROD AND AT LEAST ONE SHELF IN ALL COAT AND CLOTHES CLOSETS.
5. ALL FLOOR JOISTS ARE DESIGNED TO NO. 1 GRADE SPRUCE. ANY CHANGE OR SUBSTITUTION MUST BE APPROVED BY AUTHORITY HAVING JURISDICTION.
6. ALL CONSTRUCTION MUST COMPLY WITH THE RESIDENTIAL STANDARDS CURRENT AT THE TIME OF CONSTRUCTION AND ANY APPLICABLE LOCAL CODES.
7. THIS DRAWING IS INTENDED AS A GUIDE ONLY. THE FINAL CHOICE AND USE OF MATERIALS, AND METHODS AND DETAILS OF CONSTRUCTION, IS THE RESPONSIBILITY OF THE USER.

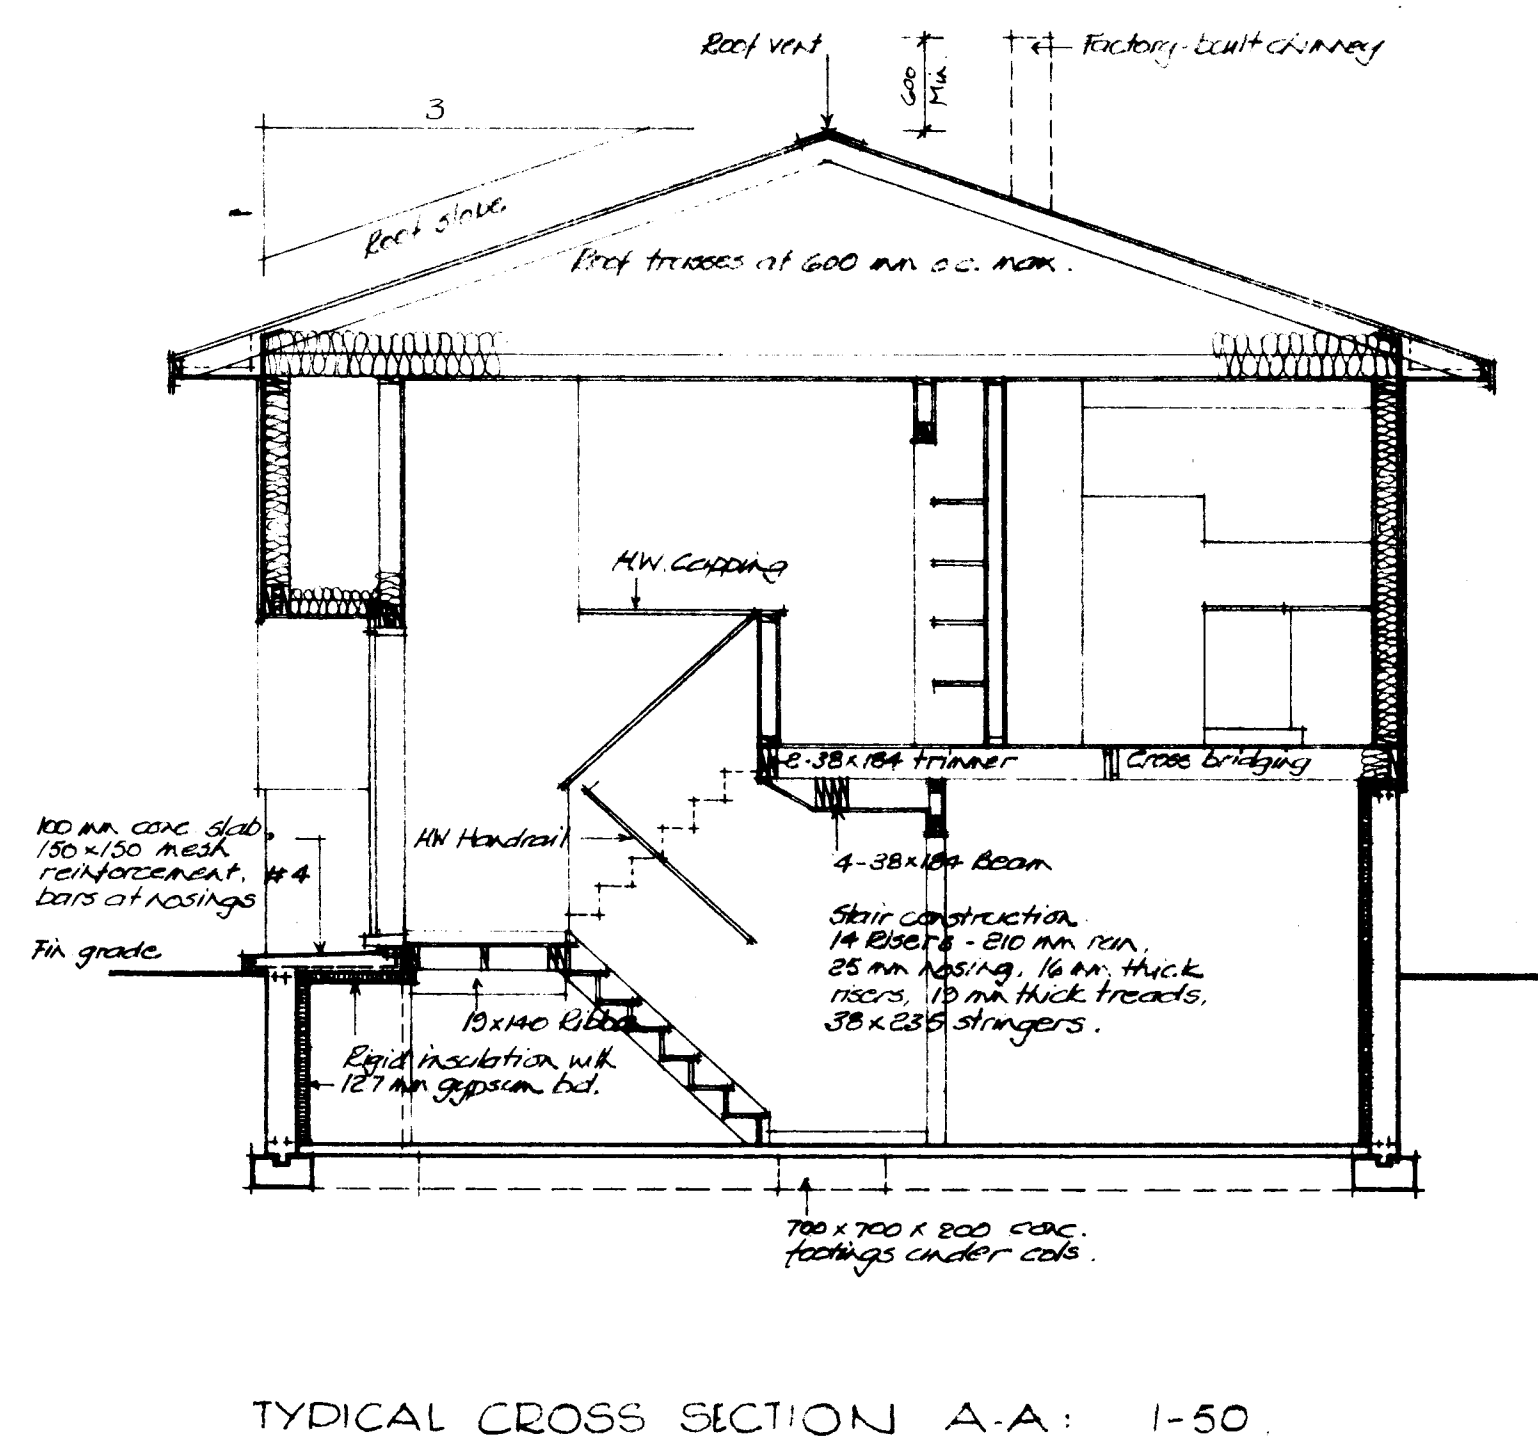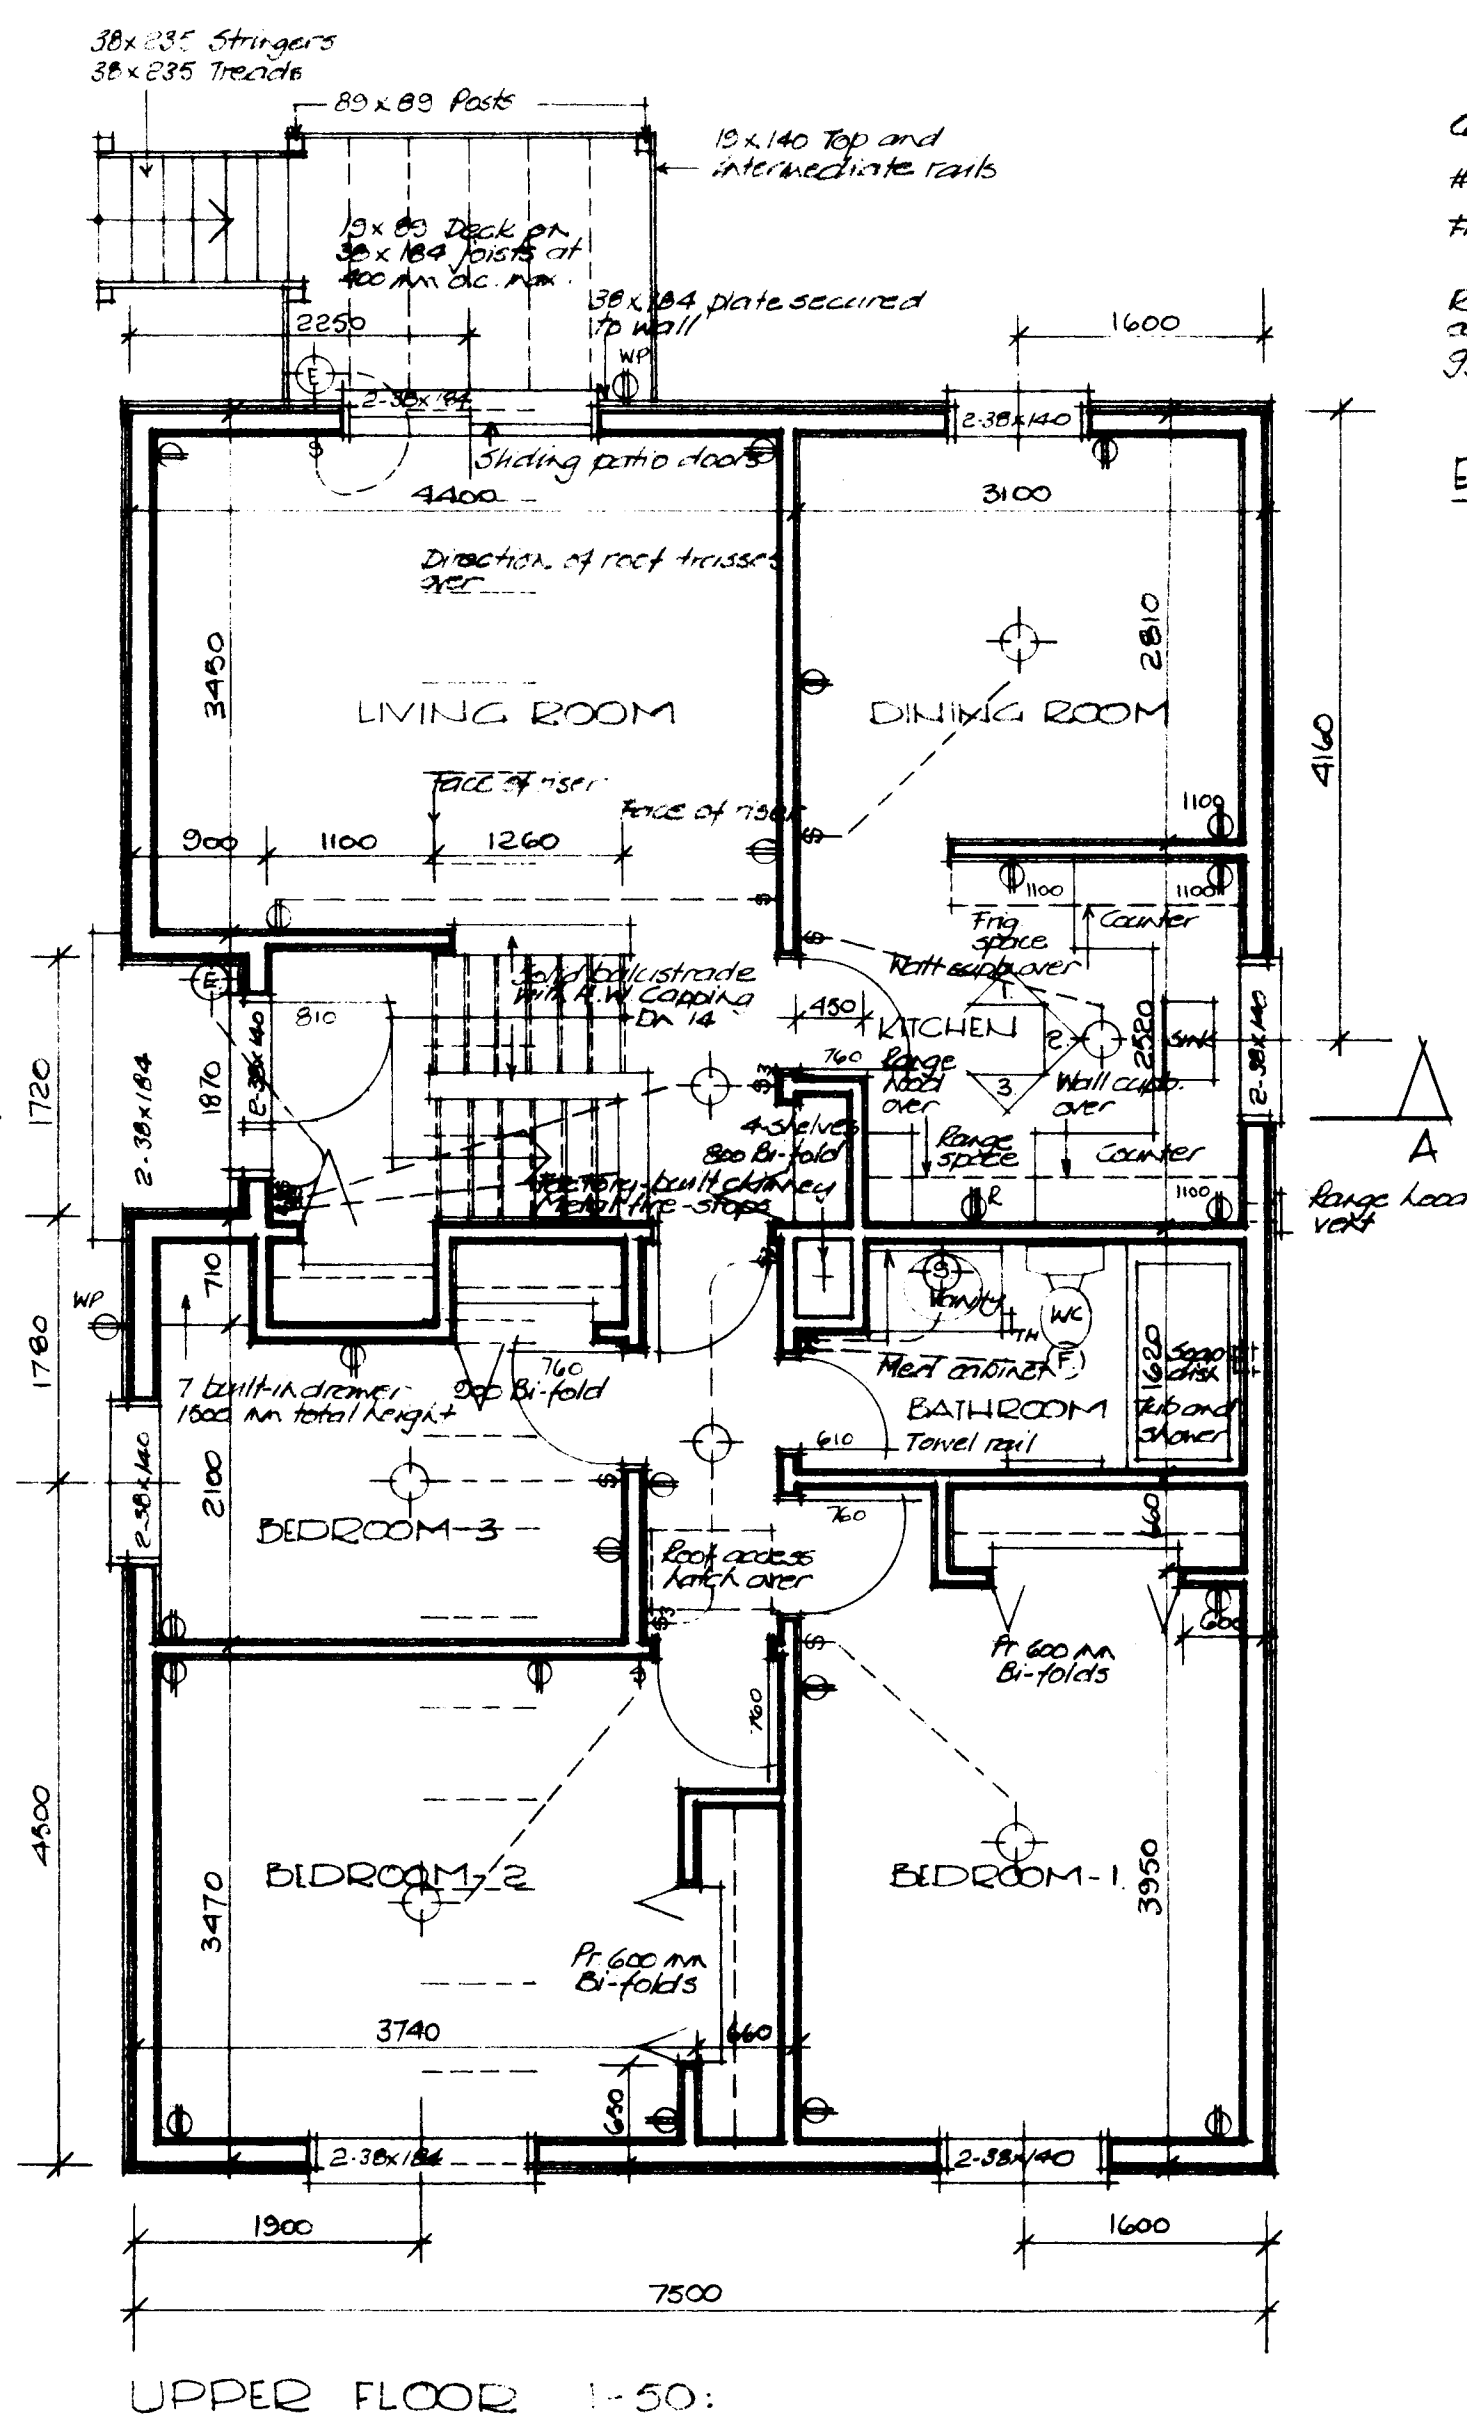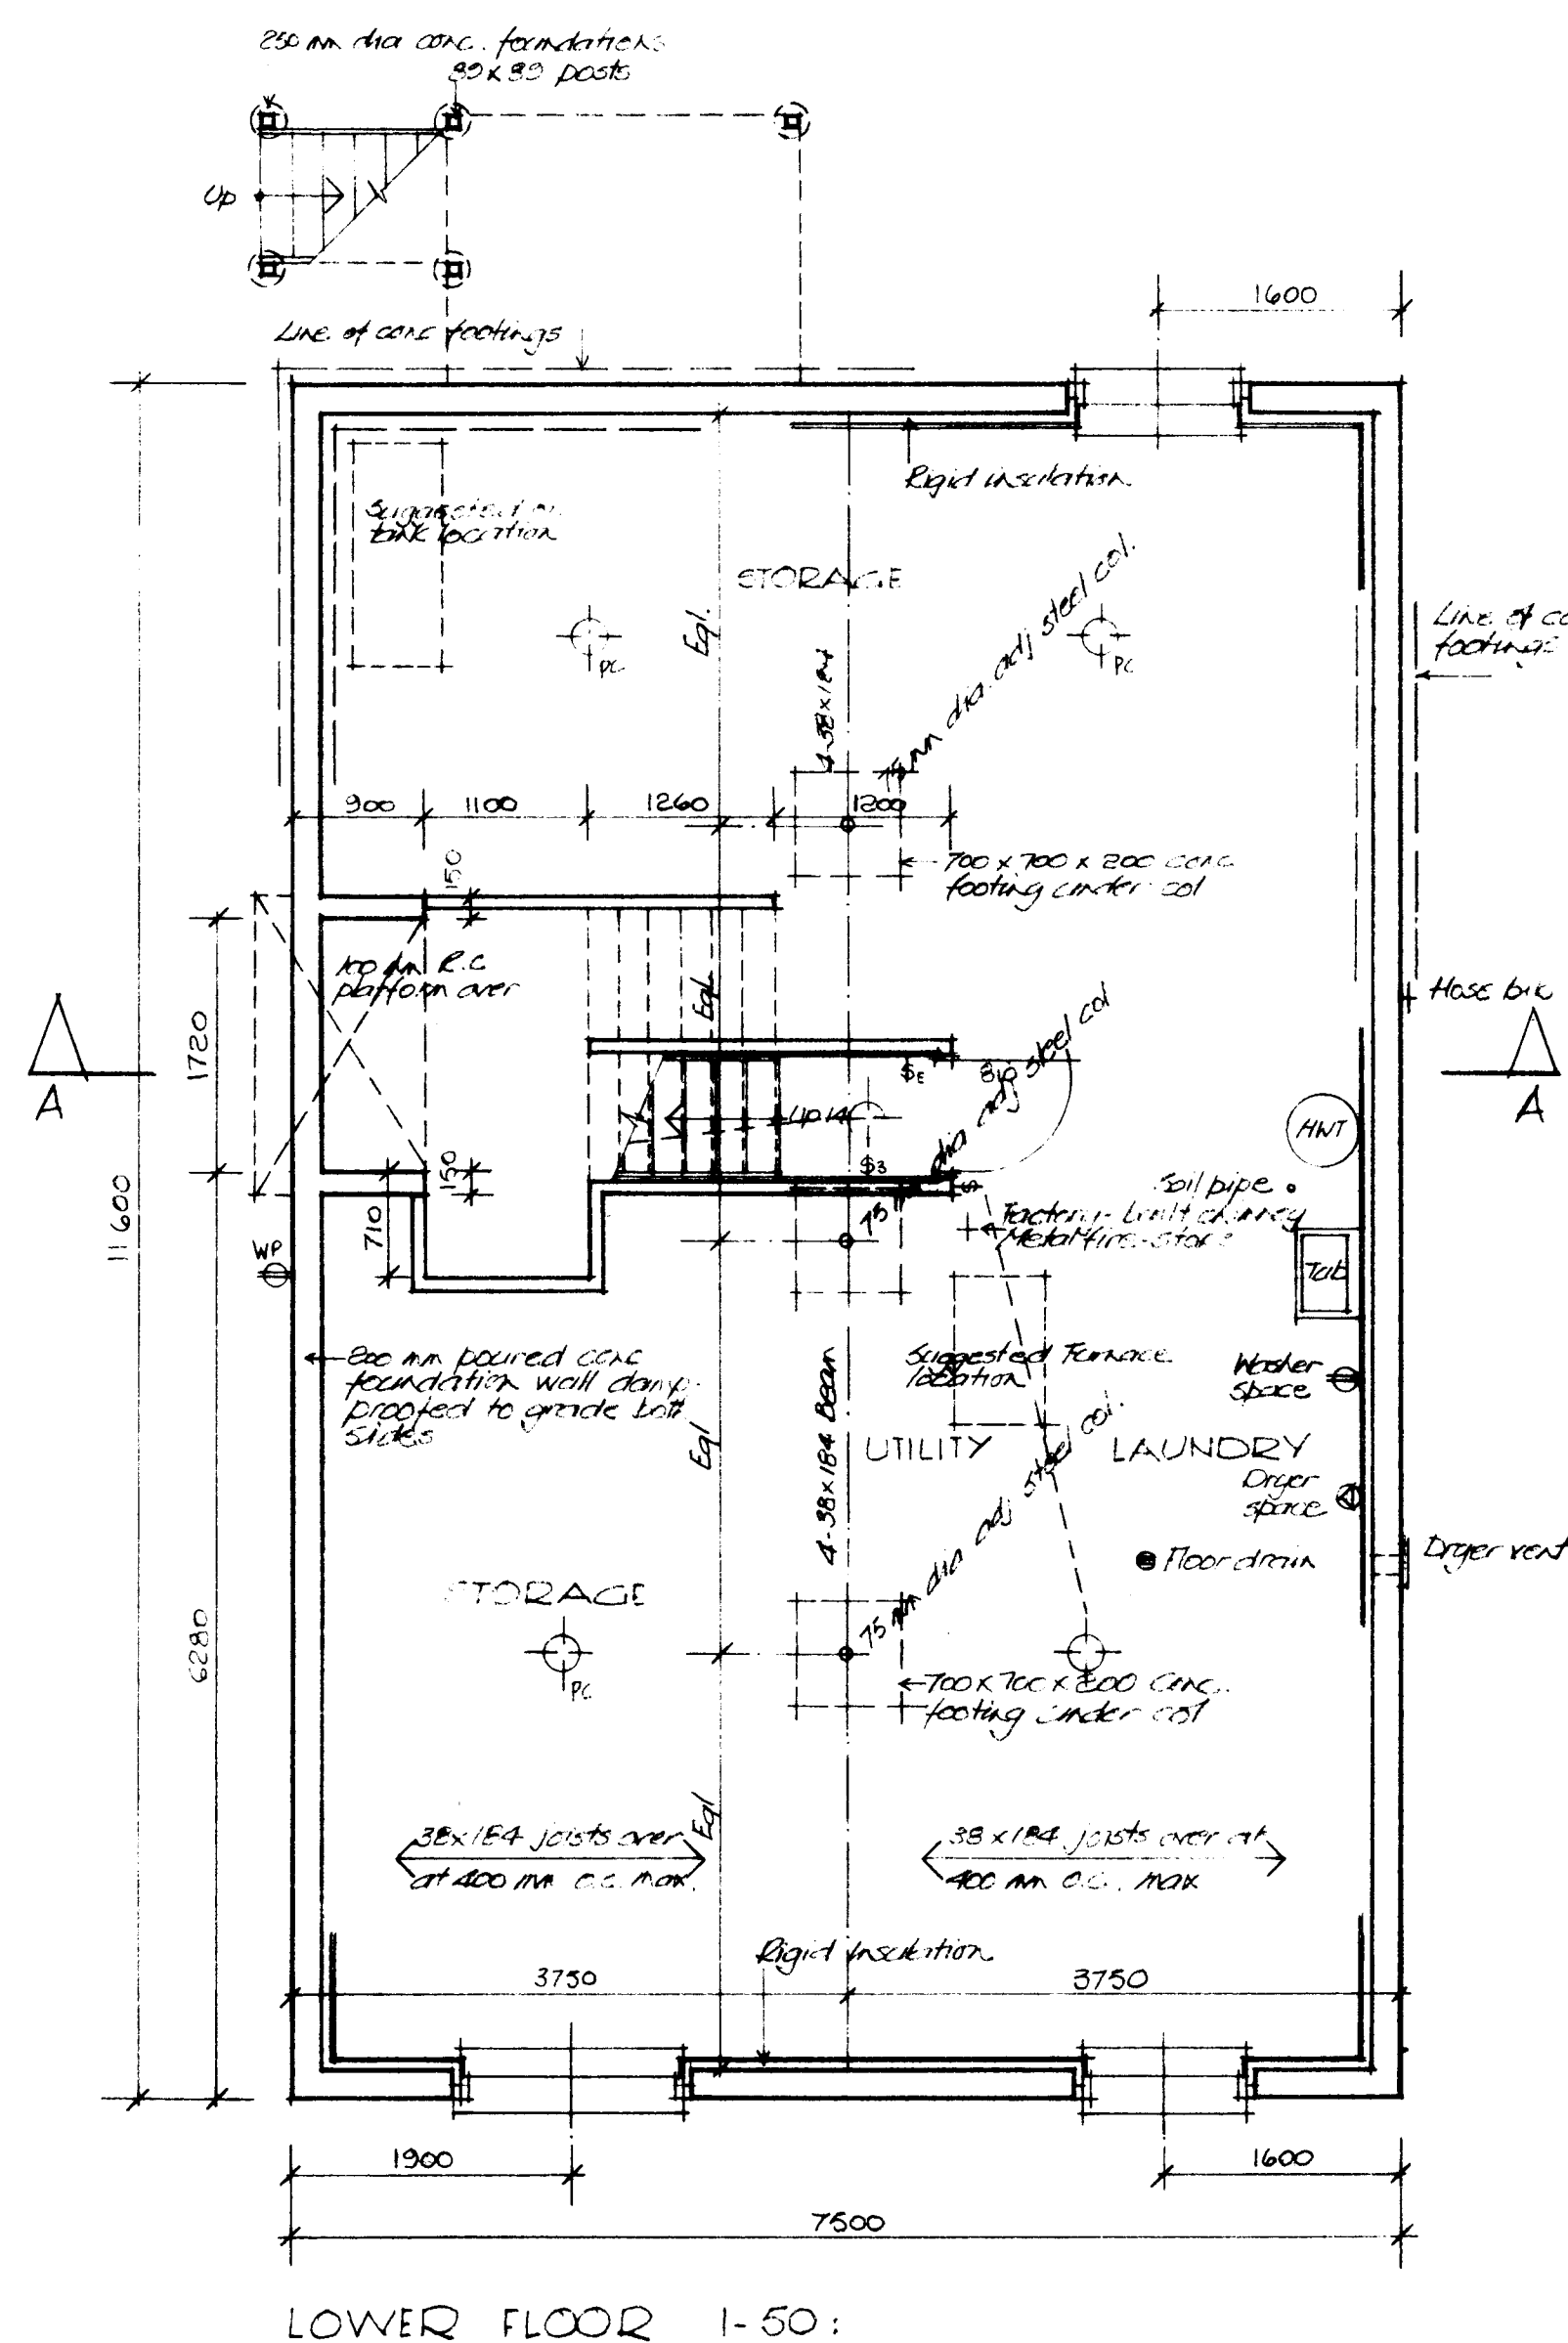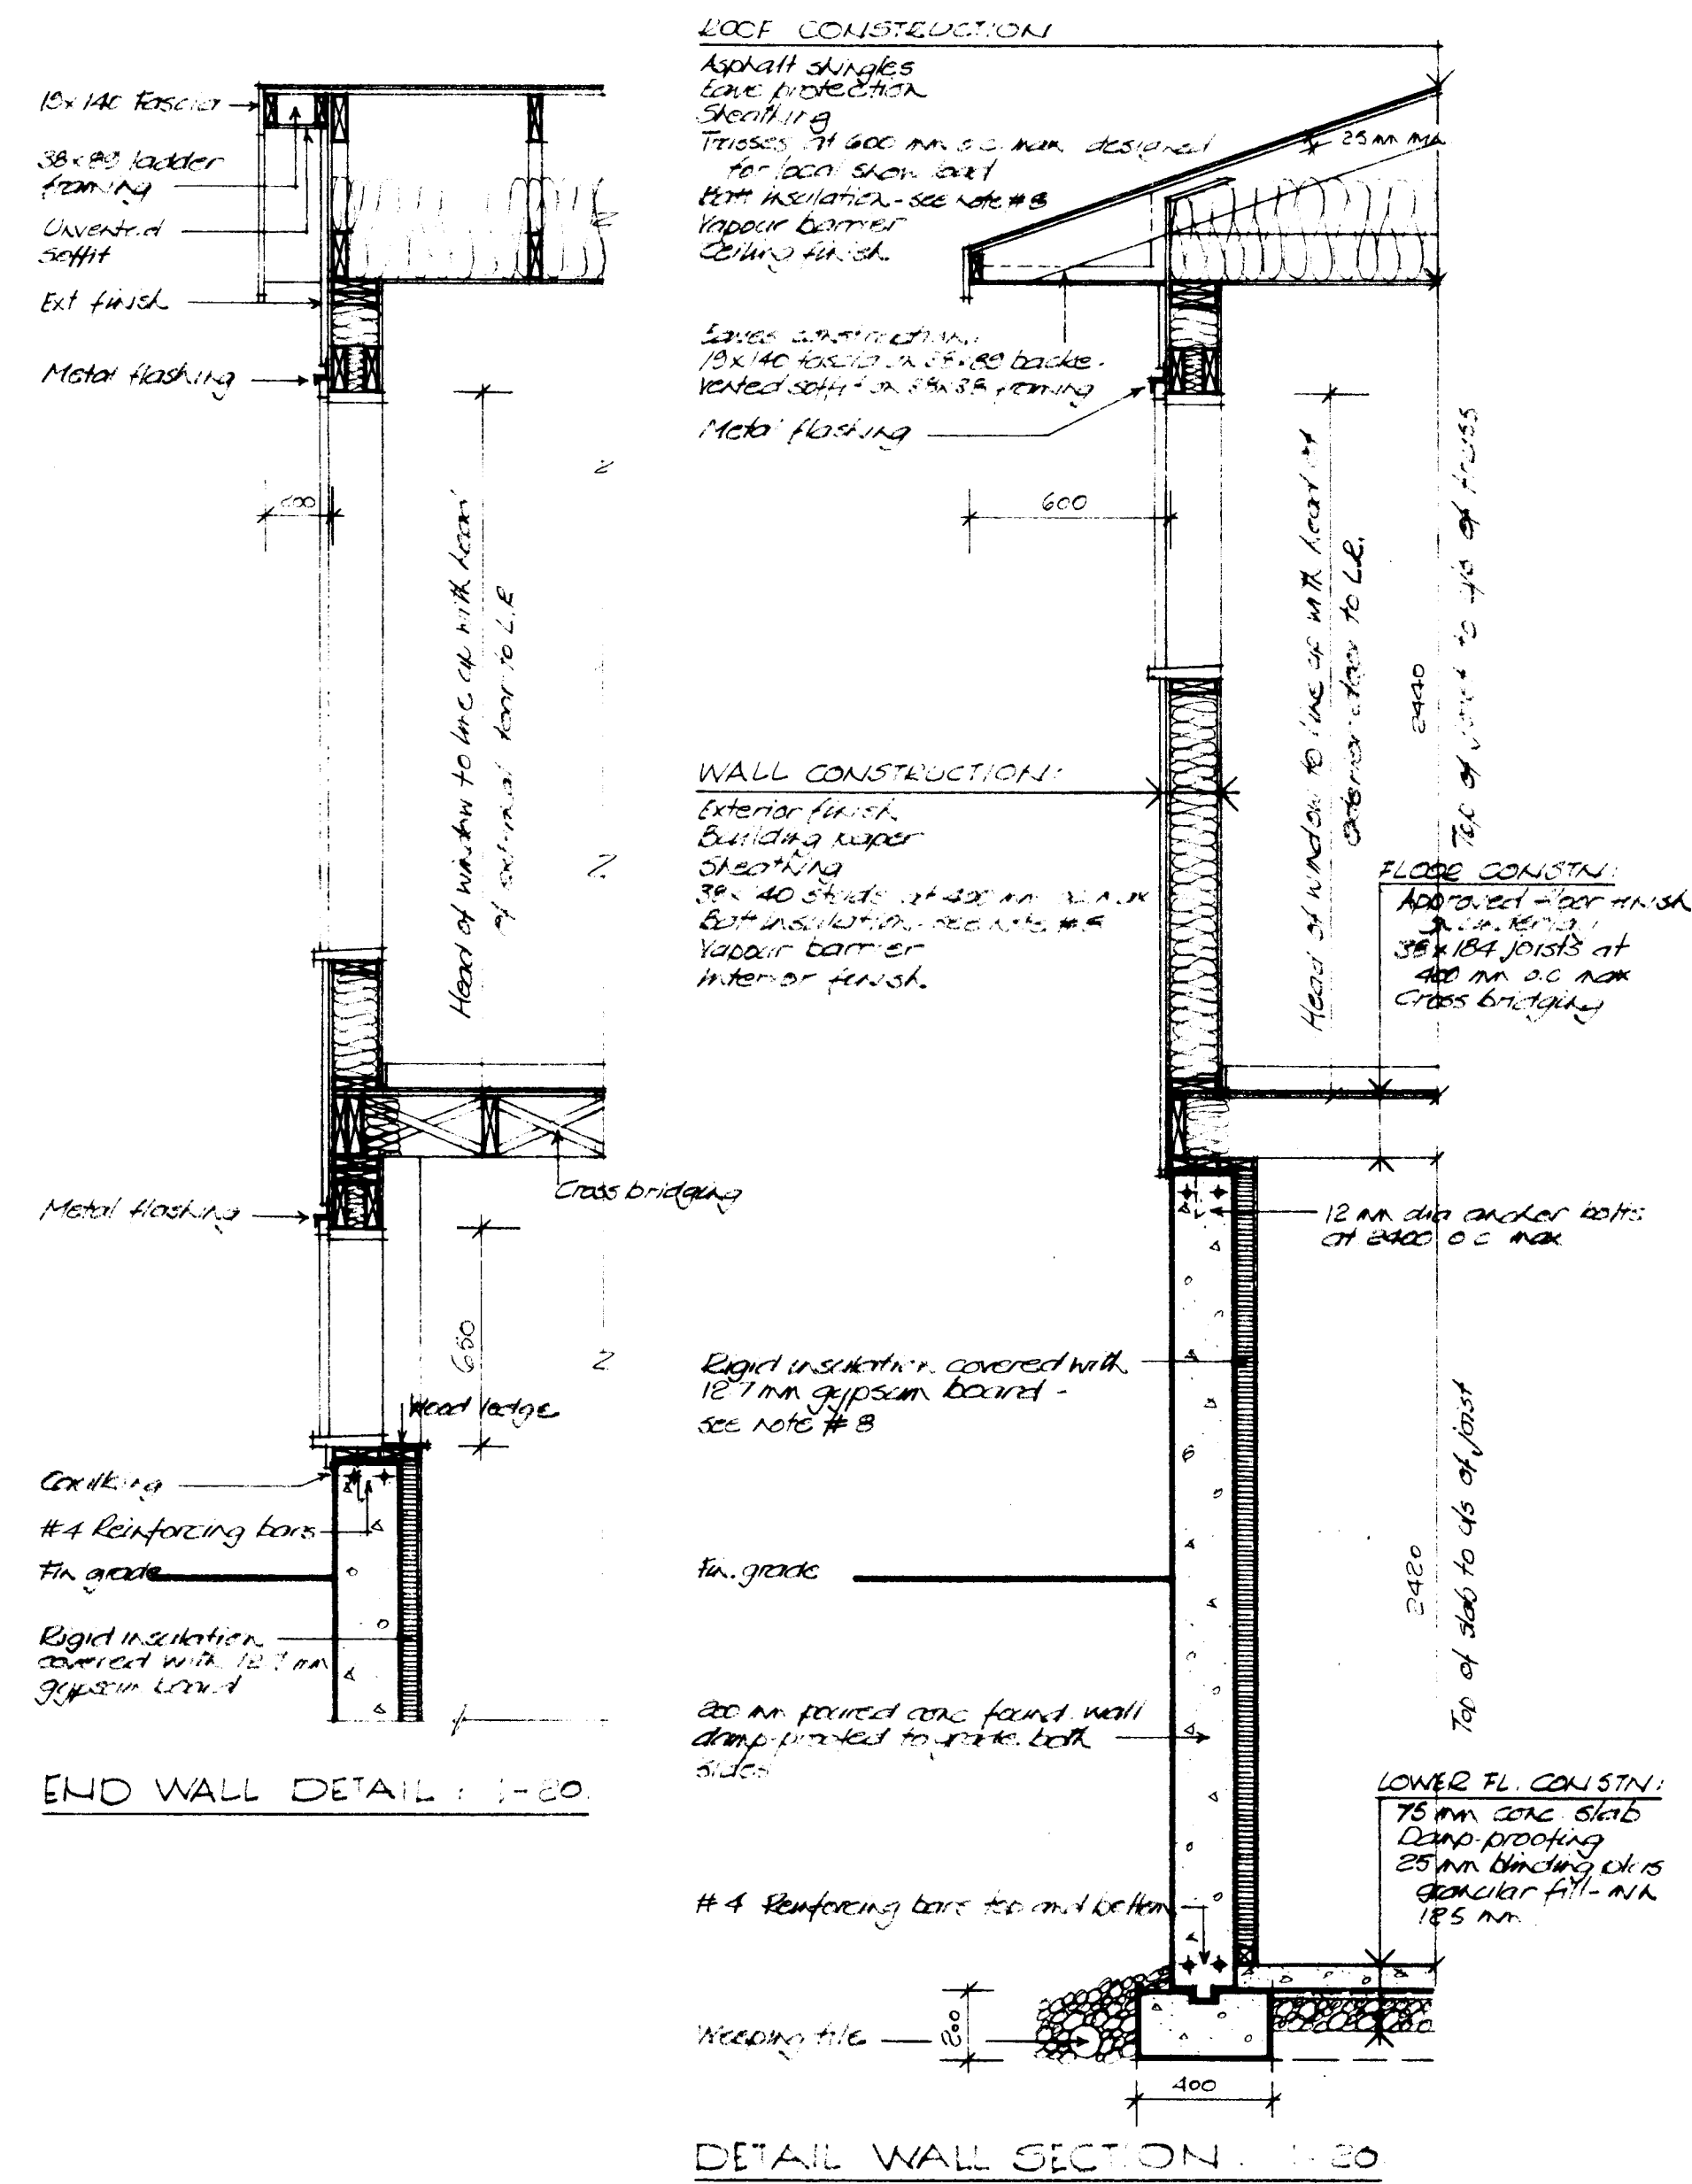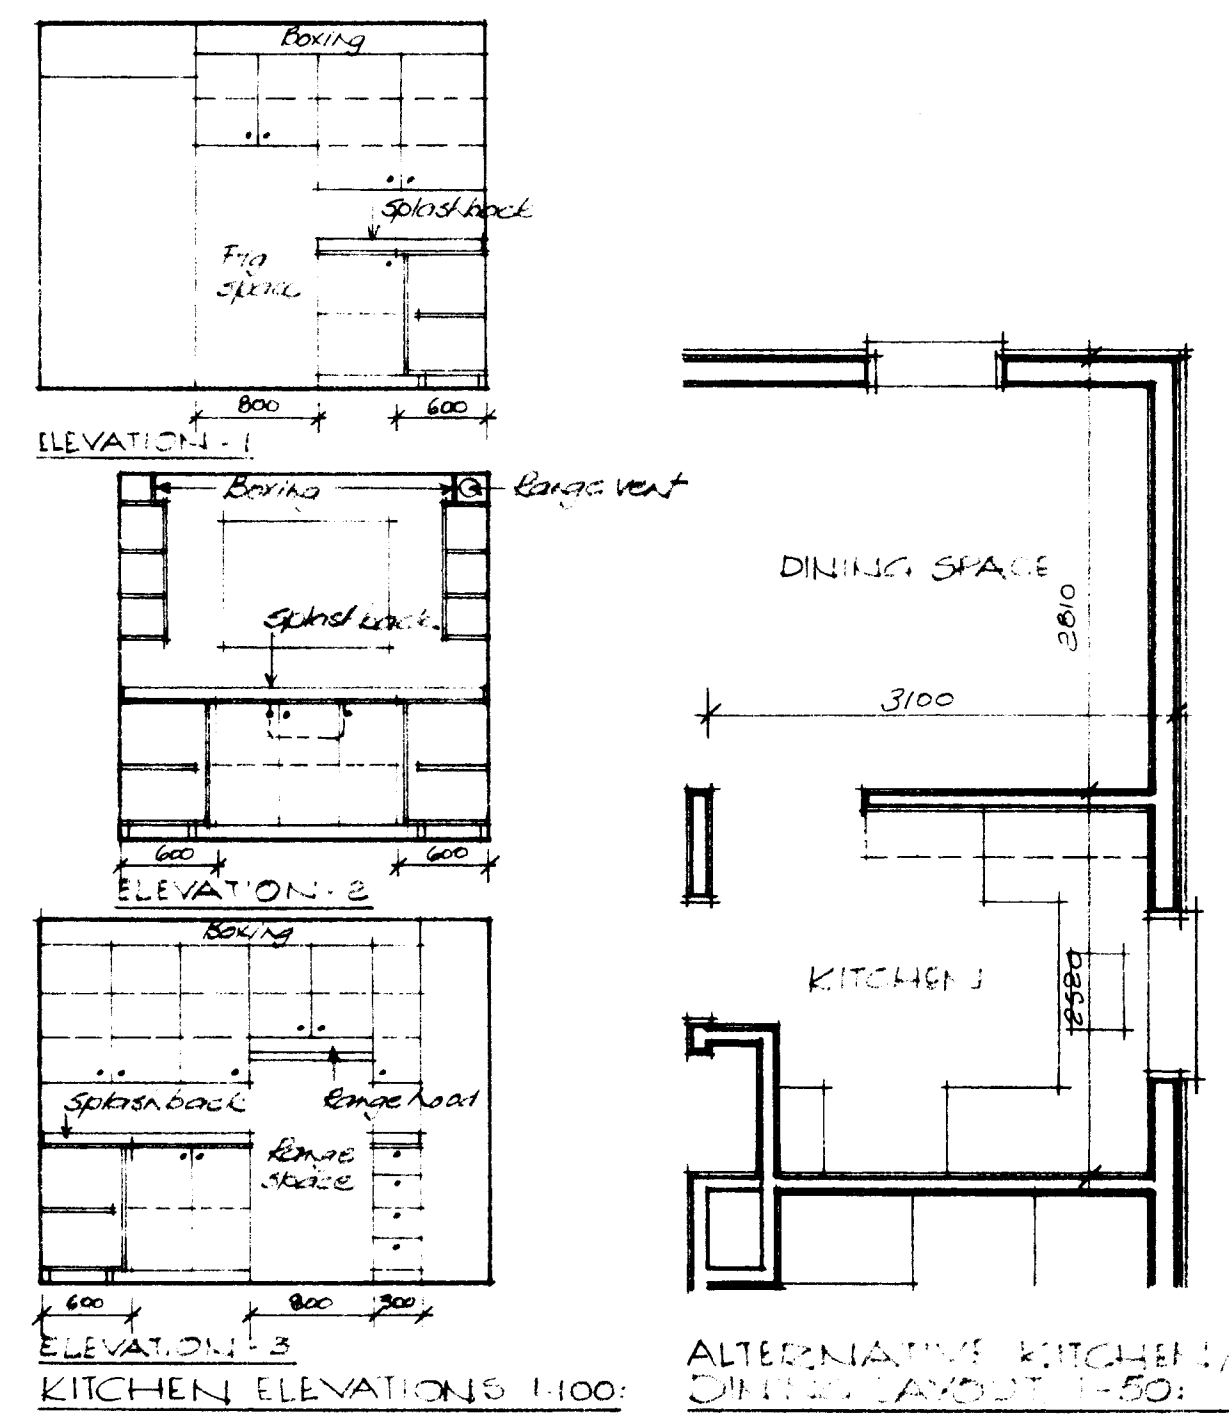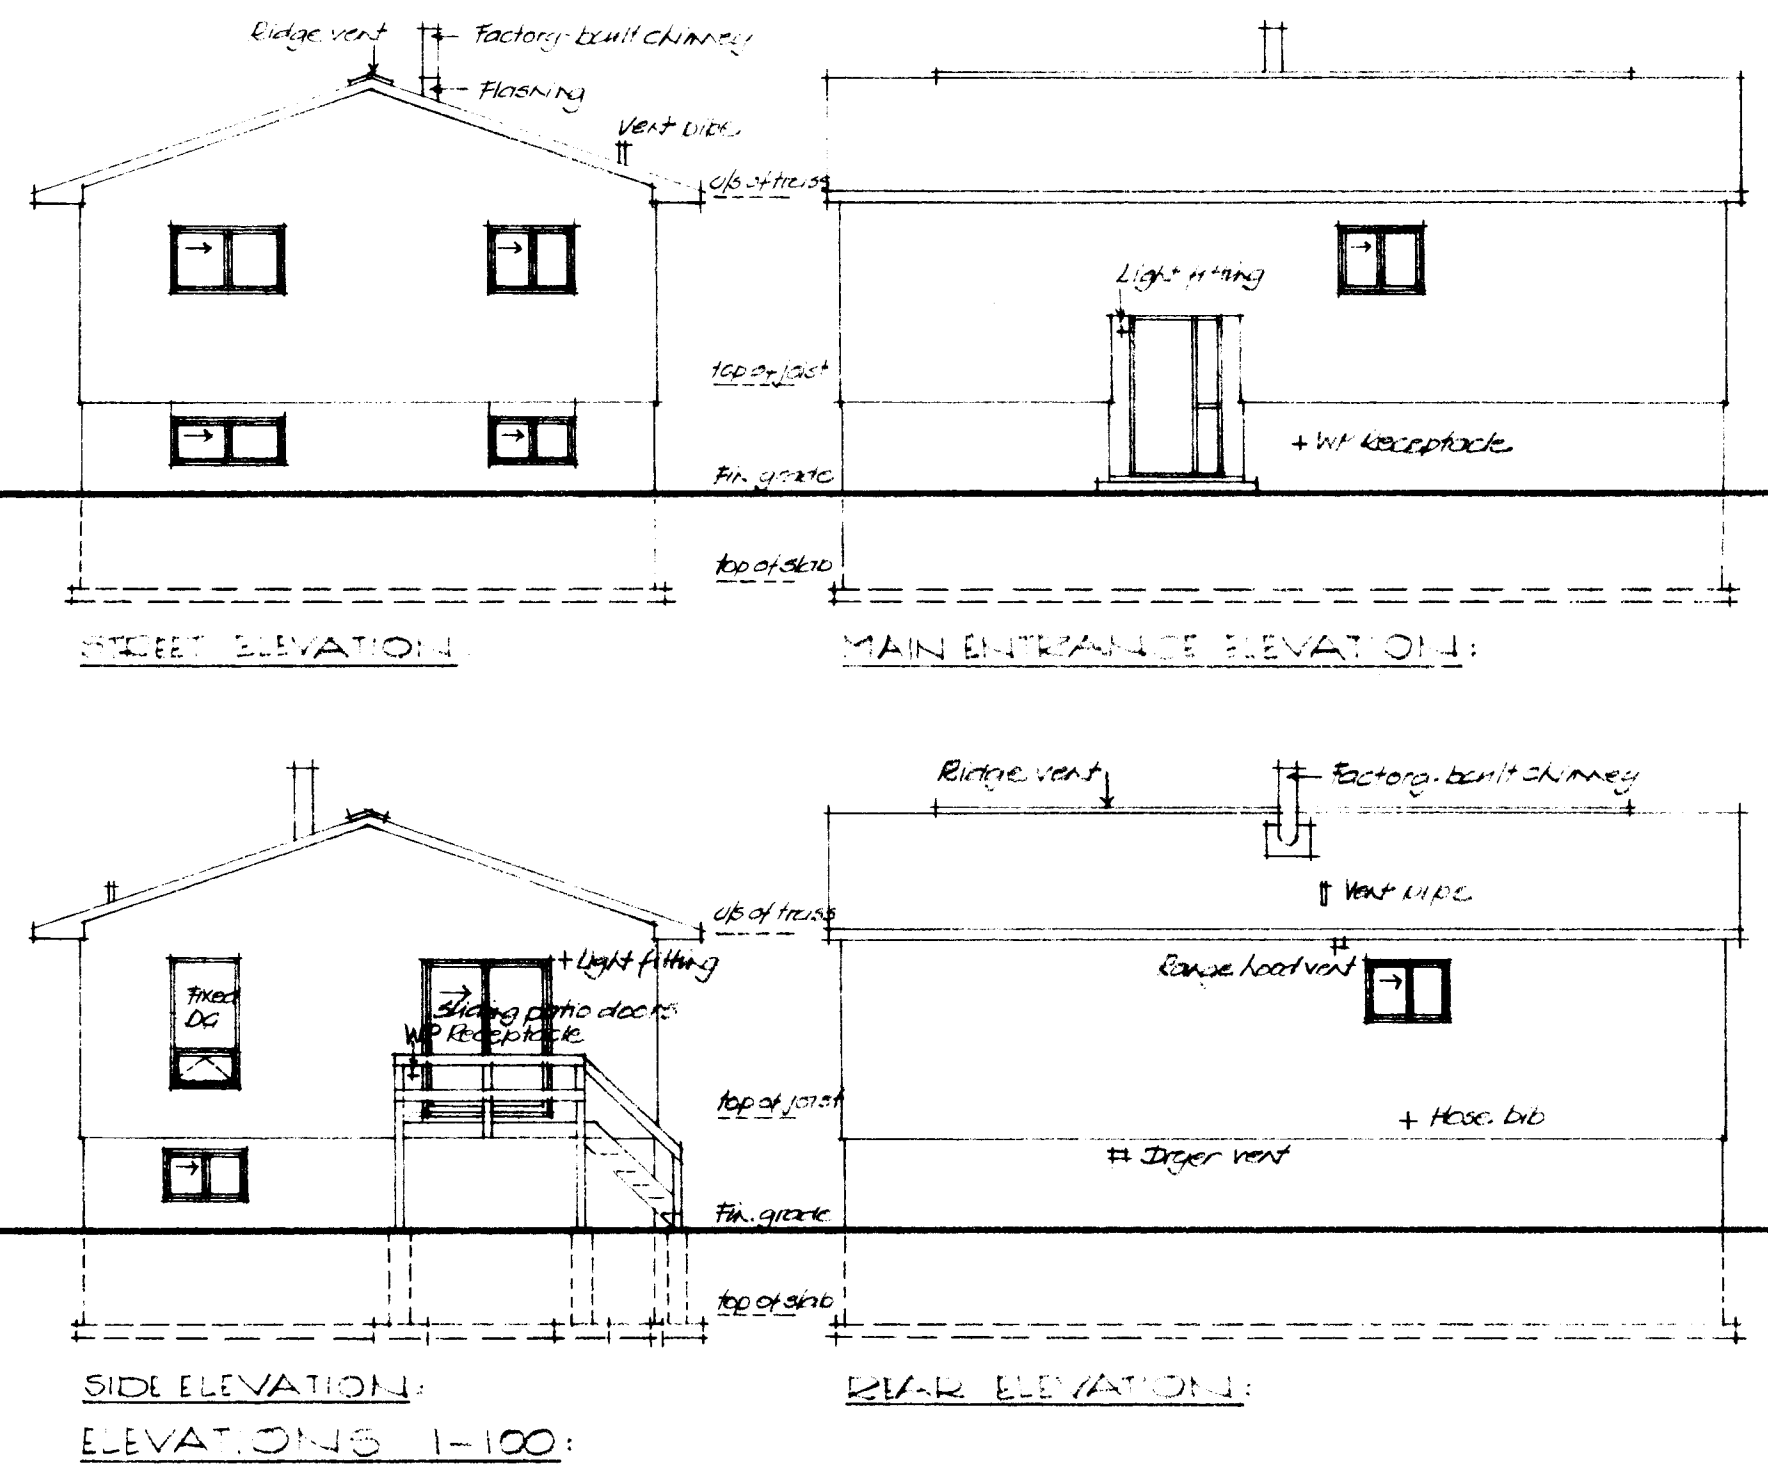

- GENERAL NOTES**
1. ALL FOOTINGS AND FOUNDATIONS SHALL REST ON UNDISTURBED SOIL OR ROCK. FOOTINGS AND FOUNDATIONS MAY HAVE TO BE INCREASED TO SUIT EXISTING LOCAL SOIL CONDITIONS.
 2. DOUBLE JOISTS REQUIRED UNDER PARTITIONS RUNNING PARALLEL TO THE FLOOR JOISTS MAY BE BLOCKED APART 200 mm AT 1200 mm O.C. TO PERMIT THE PASSAGE OF HEATING DUCTS ETC.
 3. THE POSITION AND NUMBER OF ELECTRICAL OUTLETS MAY BE RELOCATED BUT MUST IN ALL CASES MEET THE MINIMUM REQUIREMENTS OF THE RESIDENTIAL STANDARDS AND COMPLY WITH LOCAL CODES.
 4. PROVIDE A ROD AND AT LEAST ONE SHELF IN ALL COAT AND CLOTHES CLOSETS.
 5. ALL FLOOR JOISTS ARE DESIGNED TO NO. 1 GRADE SPRUCE. ANY CHANGE OR SUBSTITUTION MUST BE APPROVED BY AUTHORITY HAVING JURISDICTION.
 6. ALL CONSTRUCTION MUST COMPLY WITH THE RESIDENTIAL STANDARDS CURRENT AT THE TIME OF CONSTRUCTION AND ANY APPLICABLE LOCAL CODES.
 7. THIS DRAWING IS INTENDED AS A GUIDE ONLY. THE FINAL CHOICE AND USE OF MATERIALS, AND METHODS AND DETAILS OF CONSTRUCTION, IS THE RESPONSIBILITY OF THE USER.
 8. TOTAL R VALUES MUST COMPLY WITH CURRENT C.M.H.C. STANDARDS AS APPLICABLE TO LOCATION. 38 x 89 STUDS AT 400 mm SPACING MAY BE USED FOR EXTERNAL WALLS IN LIEU OF 38 x 140 SHOWN IF REQUIRED R VALUES CAN BE ACHIEVED.
 9. WINDOW SIZES MUST COMPLY WITH CURRENT C.M.H.C. STANDARDS.
- N. B. ALL DIMENSIONS ARE GIVEN IN MILLIMETRES UNLESS OTHERWISE NOTED.






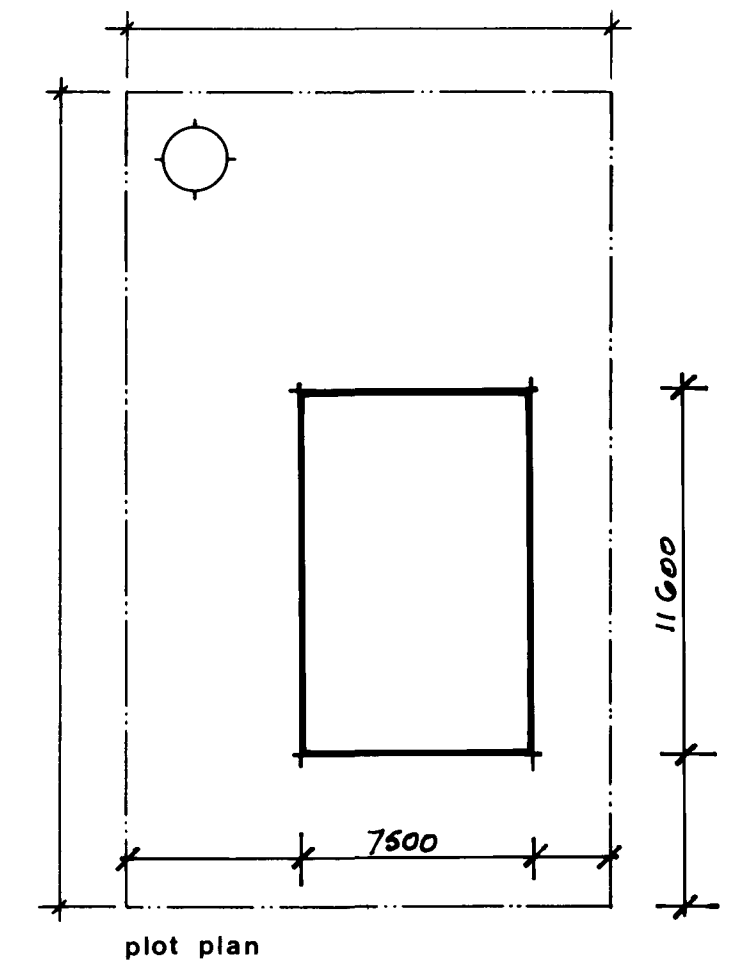


date	n.h.a. stds	chkd by	date	revisions	by
CMHC SCHL Central Mortgage and Housing Corporation Société centrale d'hypothèques et de logement					
designer C.M.H.C.					
design no. C-2,M					
scale As noted					
date 1979-06-13					
drawing no. One of one					

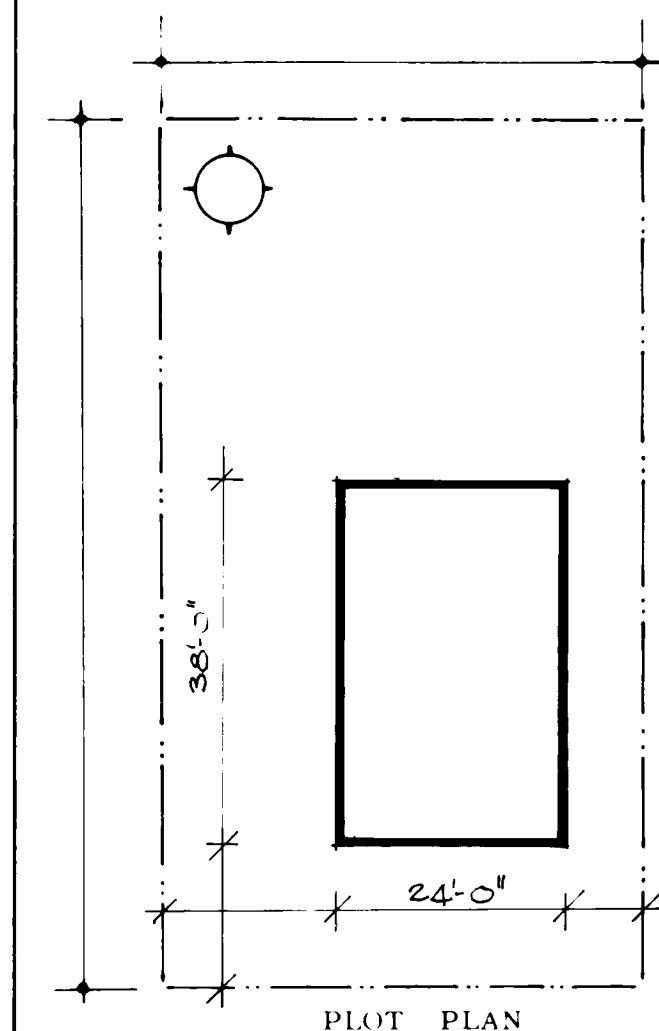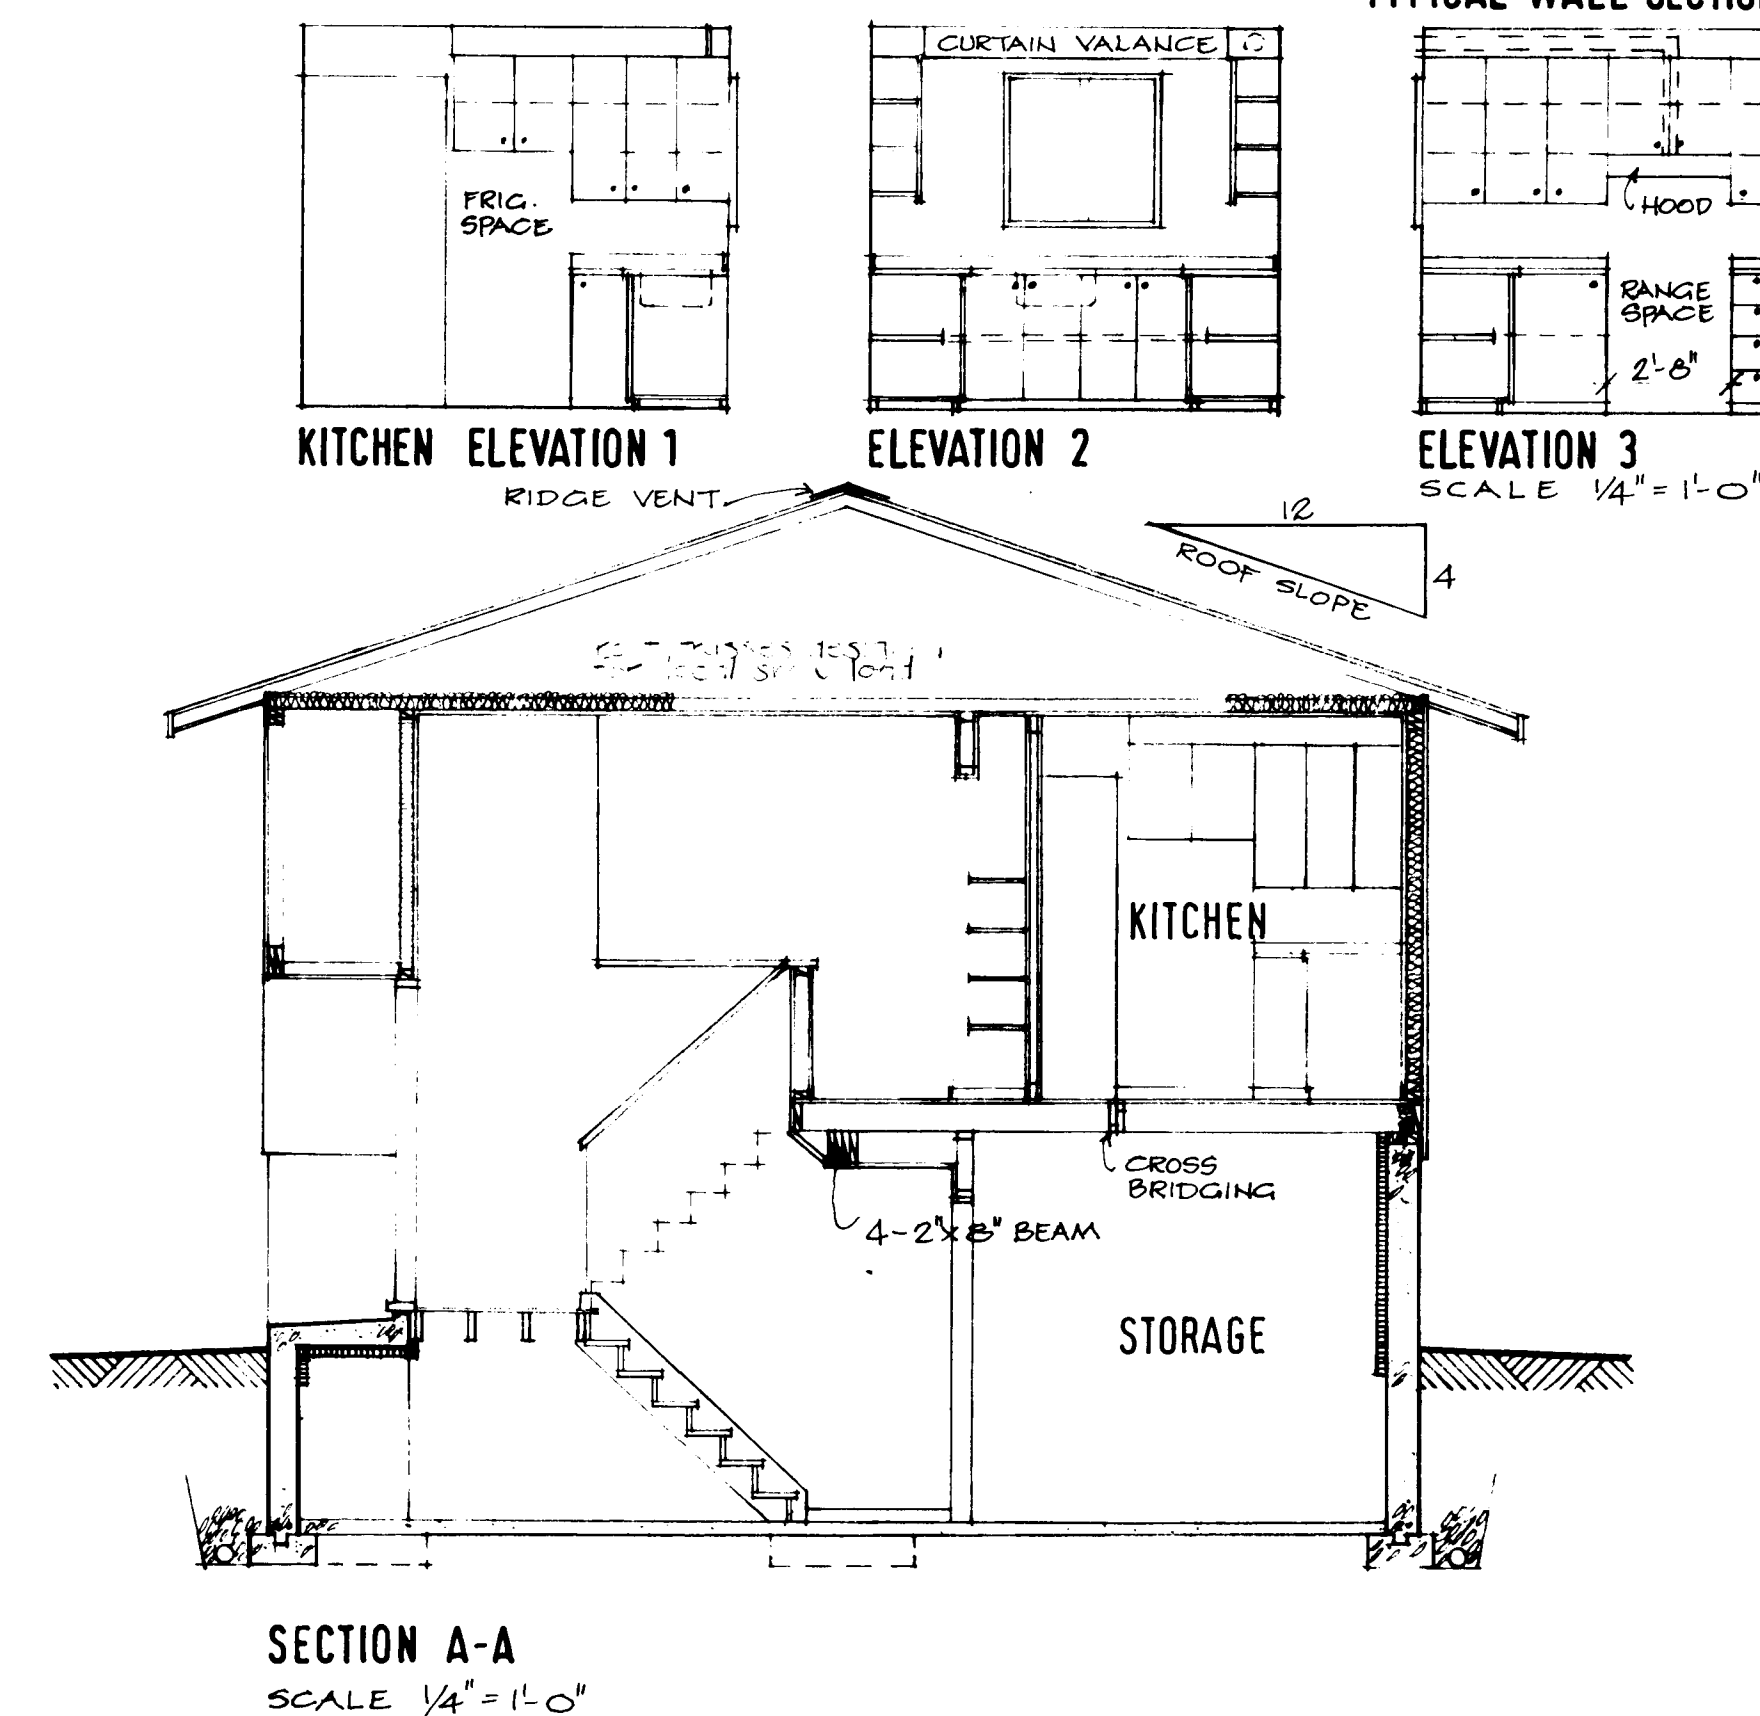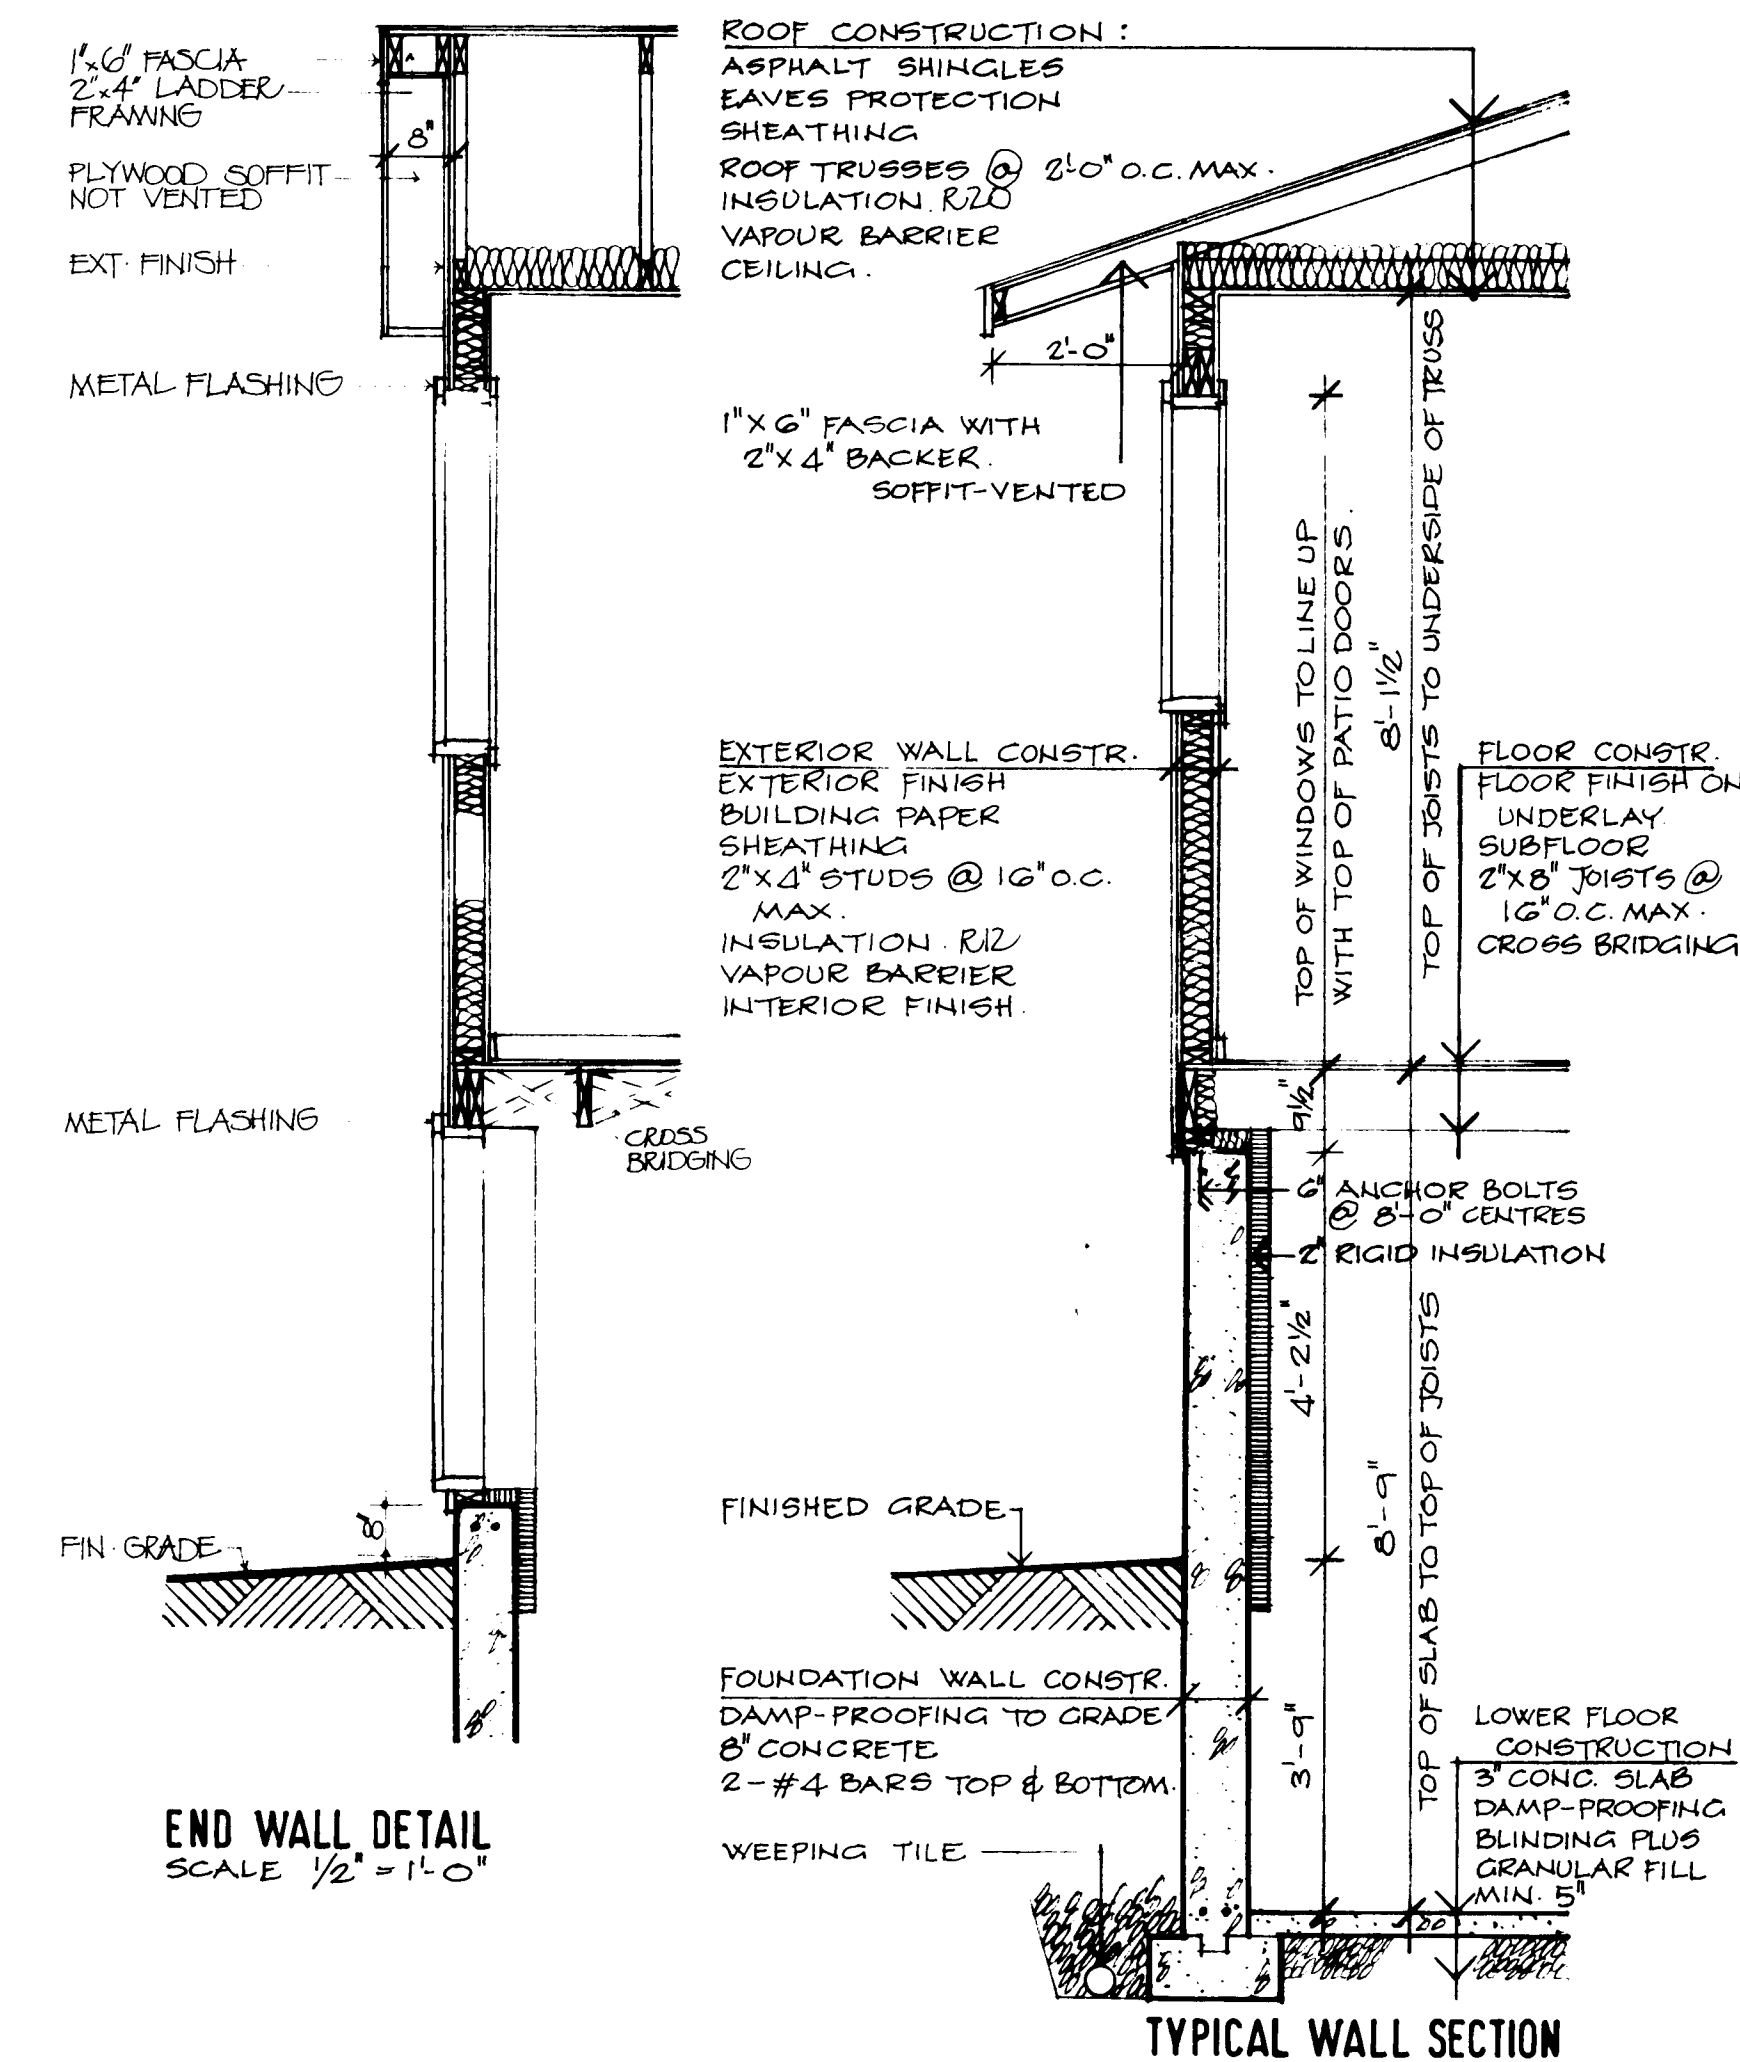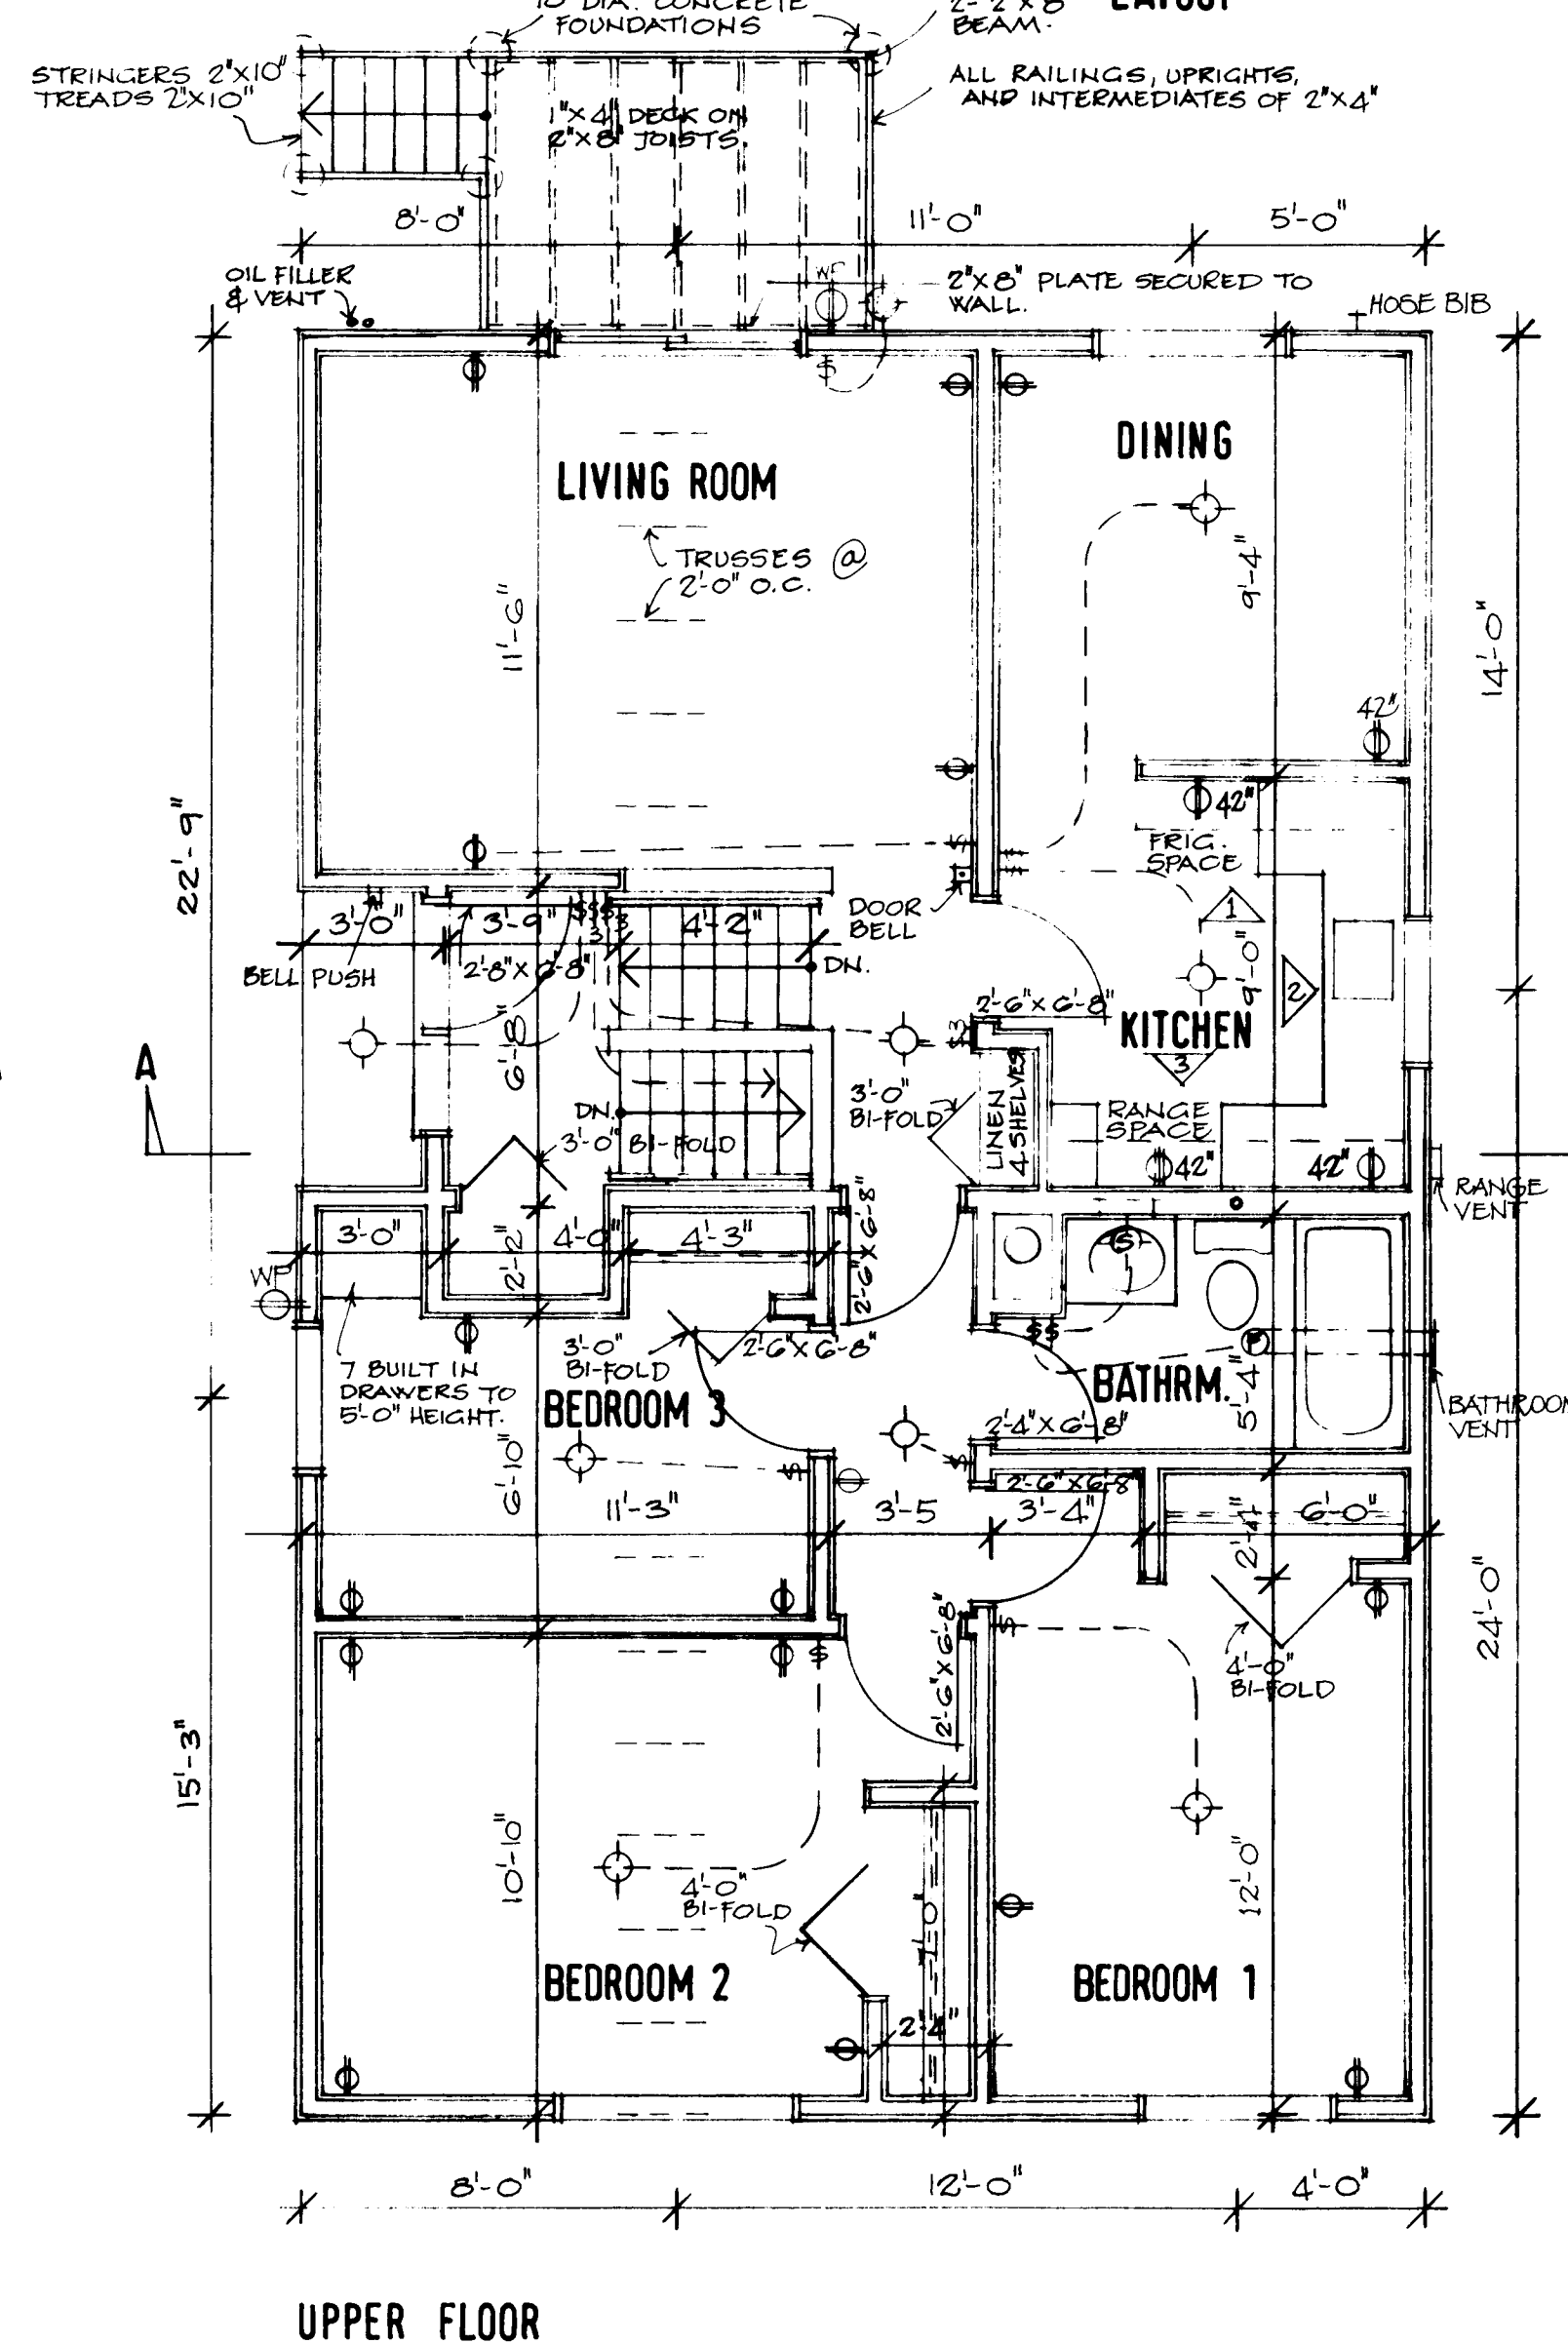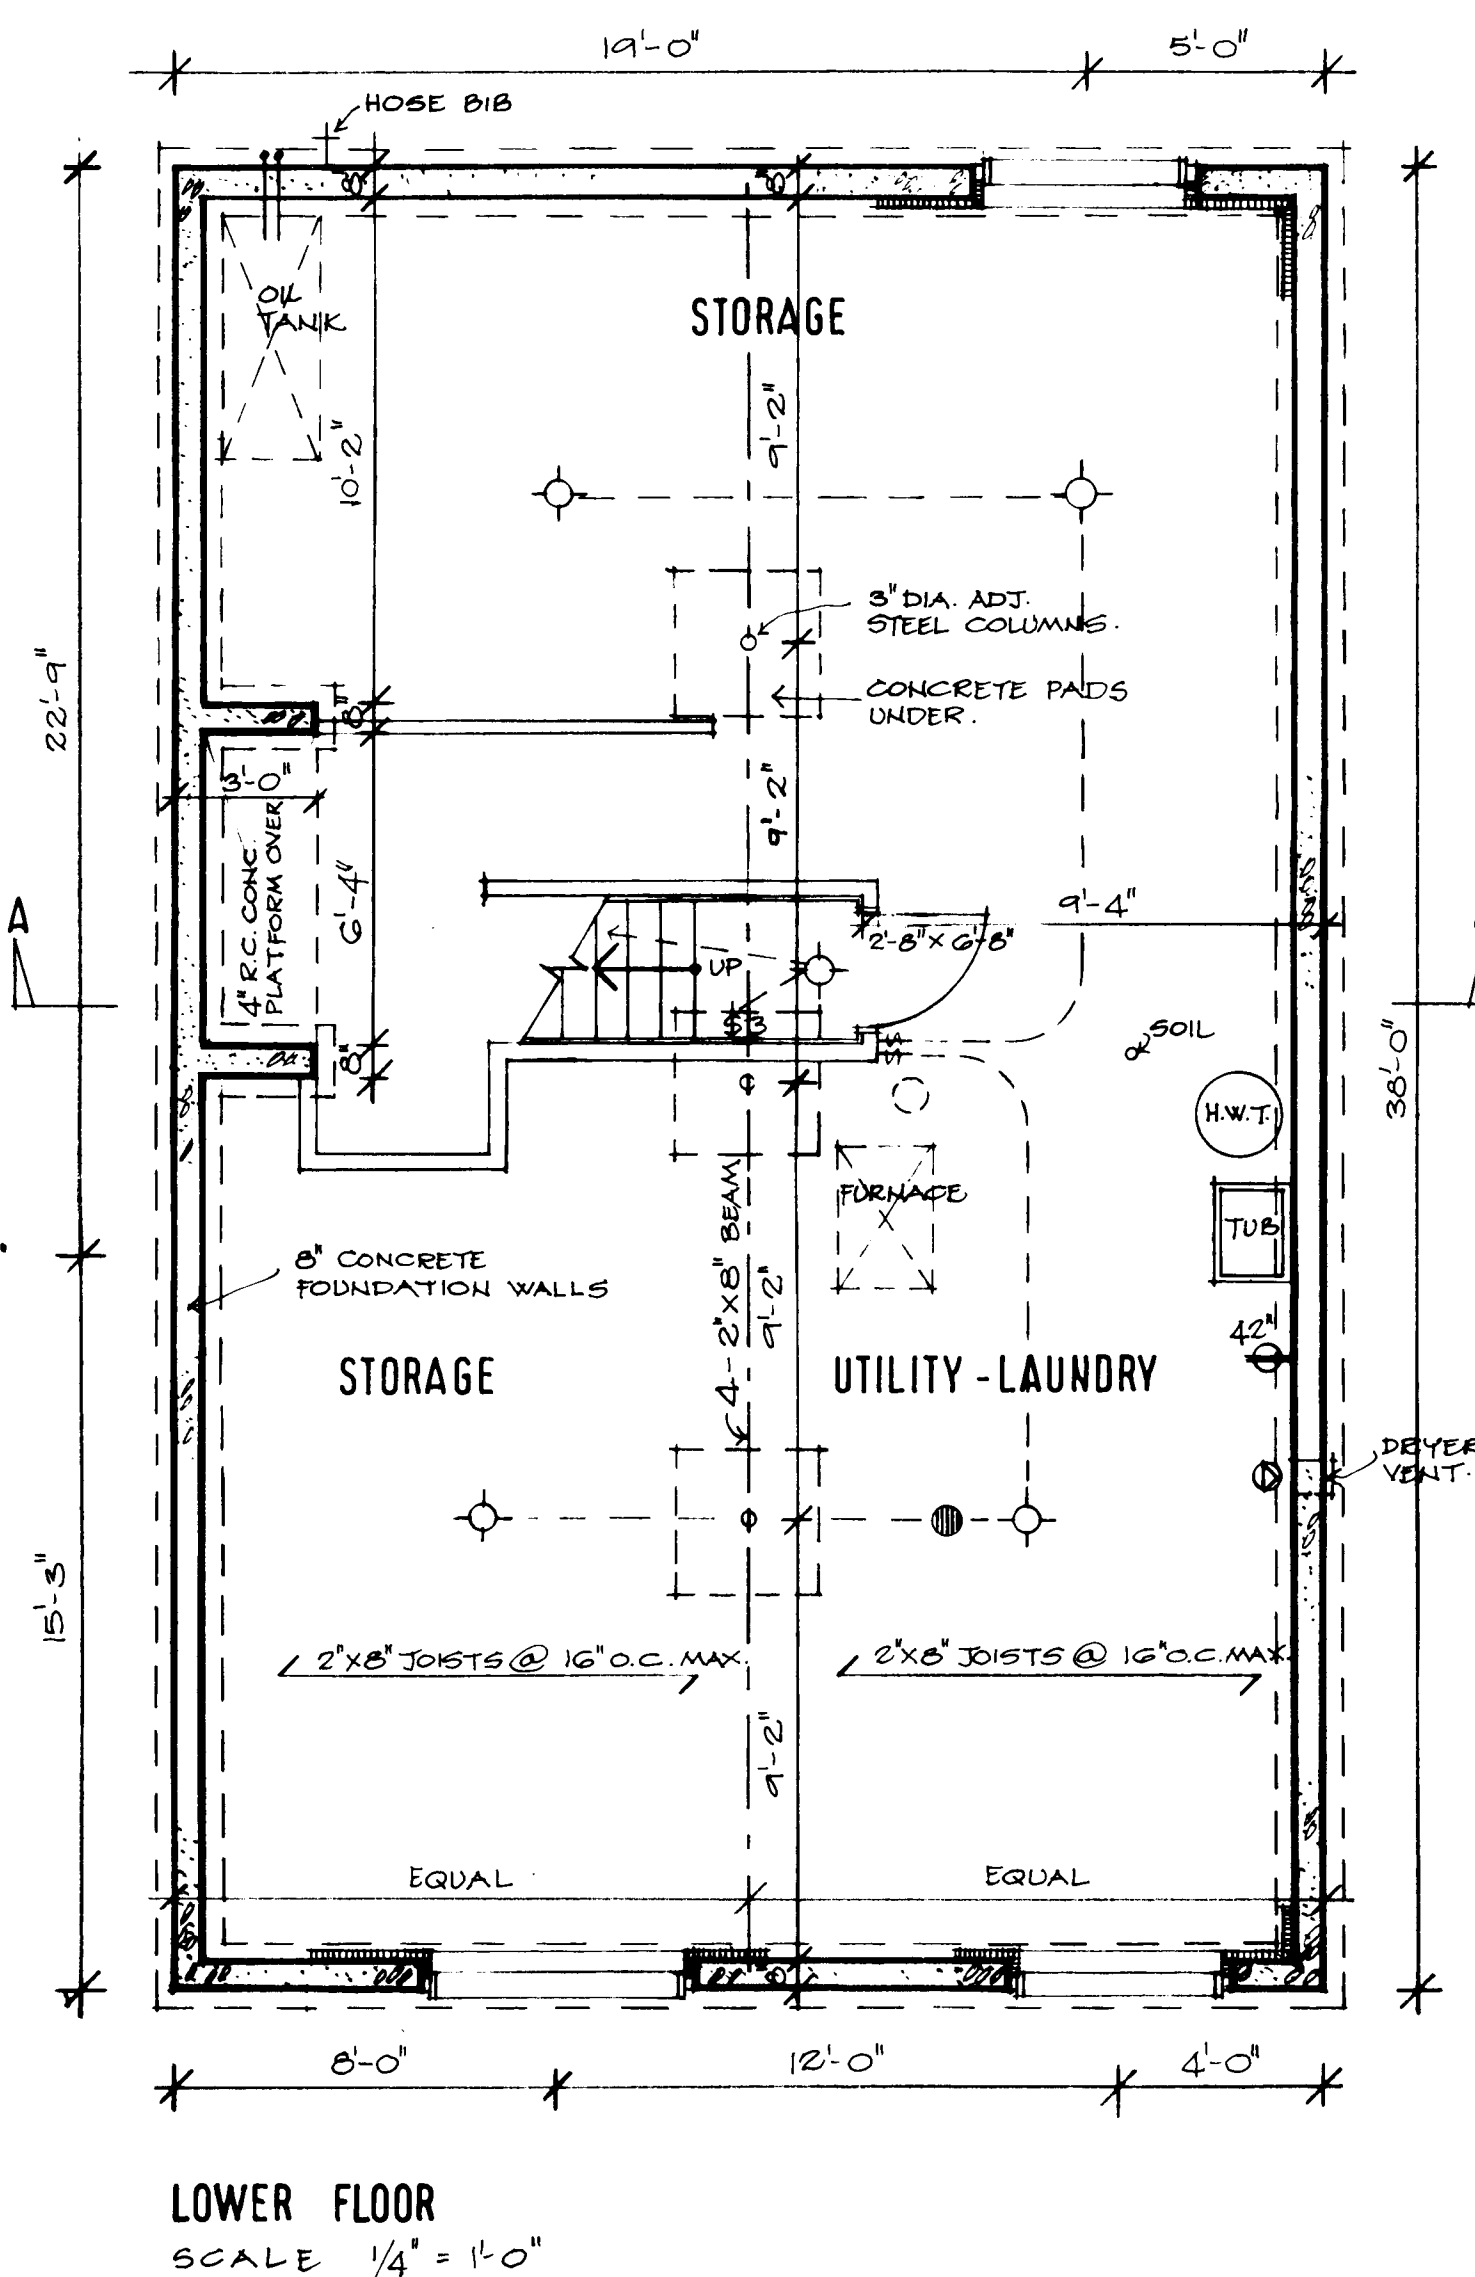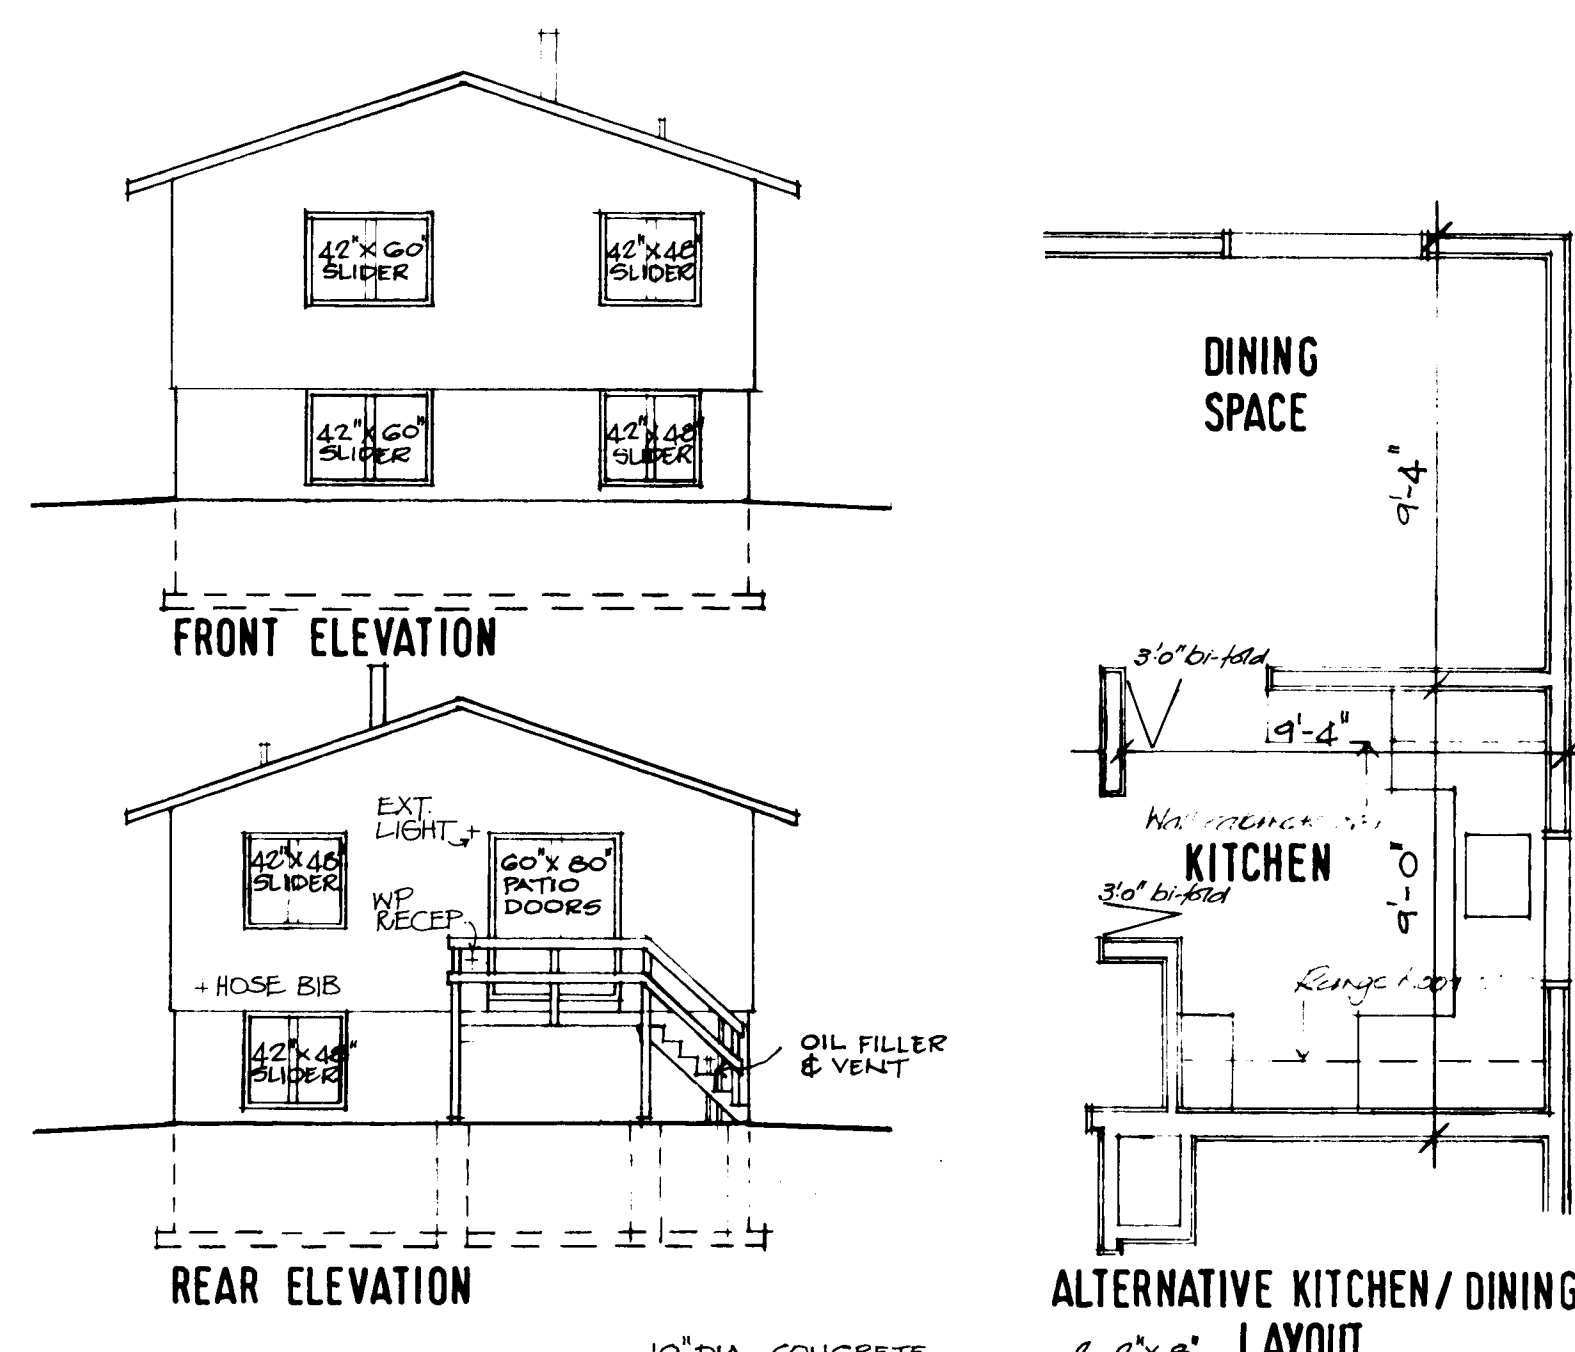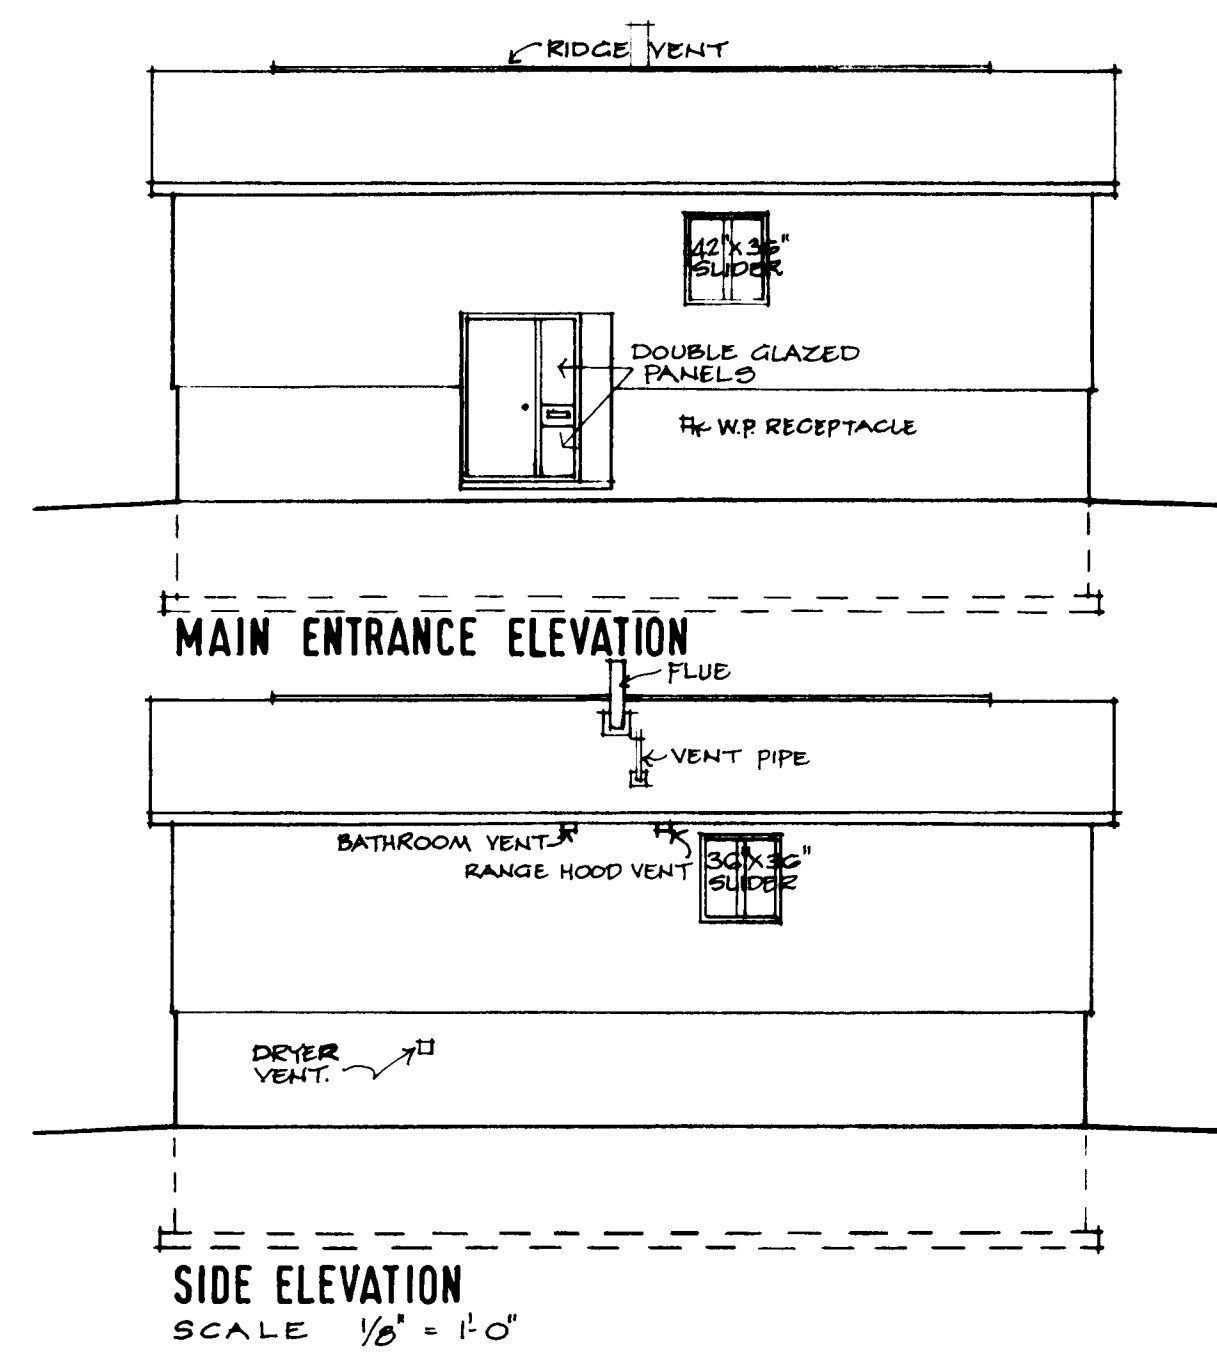

- ## GENERAL NOTES
1. ALL FOOTINGS AND FOUNDATIONS SHALL BE TAKEN DOWN TO SOLID BEARING AND BELOW THE ACCEPTED LOCAL FROST PENETRATION LINE. FOOTINGS AND FOUNDATIONS MAY HAVE TO BE INCREASED TO SUIT EXISTING SOIL CONDITIONS.
 2. DOUBLED JOISTS REQUIRED UNDER PARTITIONS RUNNING PARALLEL TO THE FLOOR JOISTS MAY BE BLOCKED APART 8" AT 4'-0" O.C. TO PERMIT THE PASSAGE OF HEATING DUCTS ETC.
 3. FOR ORDINARY LOADING CONDITIONS, WOOD LINTELS OVER DOORS, WINDOWS ETC. IN EXTERIOR AND INTERIOR WALLS SHALL BE PLACED ON EDGE.
 4. THE POSITION AND NUMBER OF ELECTRICAL OUTLETS MAY BE RE-LOCATED BUT MUST IN ALL CASES MEET THE MINIMUM REQUIREMENTS OF THE HOUSING STANDARDS AND COMPLY WITH LOCAL CODES.
 5. PROVIDE A SHELF AND ROD IN THE COAT AND CLOTHES CLOSETS.
 6. ADDITIONAL INSULATING MATERIAL MAY BE NECESSARY IN CERTAIN LOCALITIES TO PROVIDE THE REQUIRED RESISTANCE TO HEAT FLOW FOR SUCH AREA.
 - 7a) THE STRUCTURAL MEMBERS ARE DESIGNED FOR A LIVE ROOF LOAD OF LBS PER SQUARE FOOT. IN AREAS WHERE A ROOF LOAD IN EXCESS OF THE DESIGN LOAD IS EXPECTED, IT WILL BE NECESSARY TO REDESIGN THE STRUCTURAL MEMBERS ACCORDINGLY.
 - b) ALL STRUCTURAL MEMBERS WILL BE CONSTRUCTION SPECIES UNLESS OTHERWISE NOTED ON THE DRAWINGS.
 8. *All construction must comply with the Canadian Code for Residential Construction and any applicable local codes.*
 9. *This drawing is intended as a guide only. The final choice and use of methods and details of construction and materials is the responsibility of the user.*

DATE	NHA	STDs	CHKD	BY	DATE	REVISIONS	BY
						ARCHITECT	
						C.M.H.C.	
						DATE FEB. 75	
						DESIGN NO	SHEET NO
G-2						1 of 1	
CENTRAL MORTGAGE AND HOUSING CORPORATION							

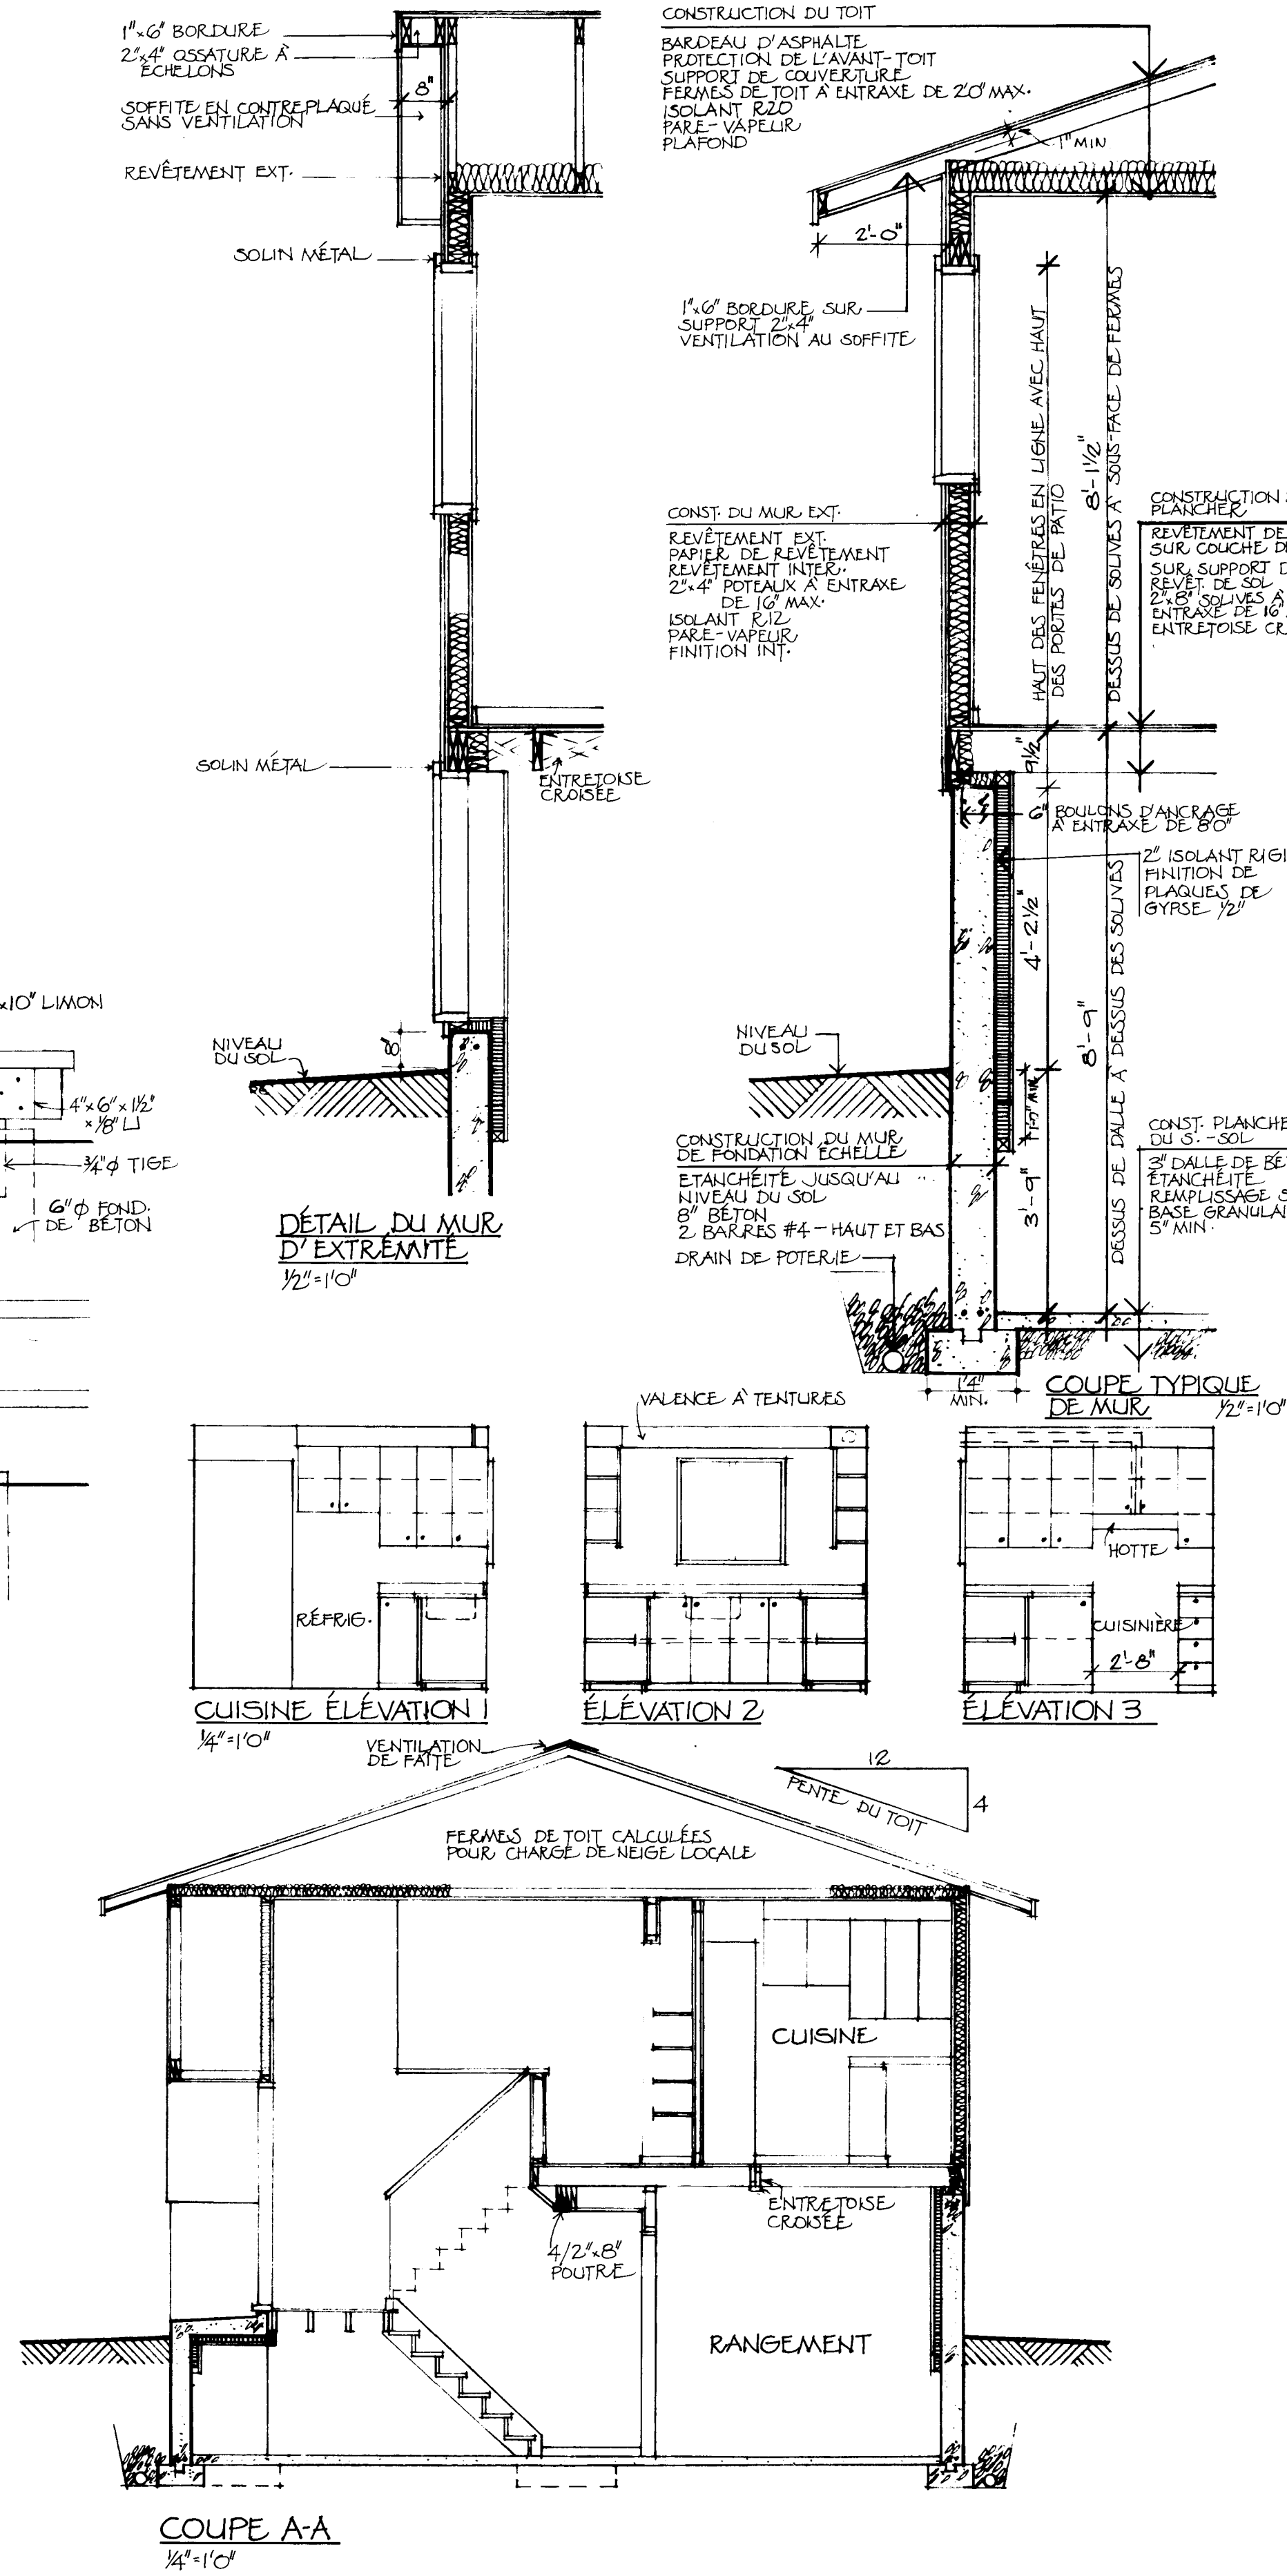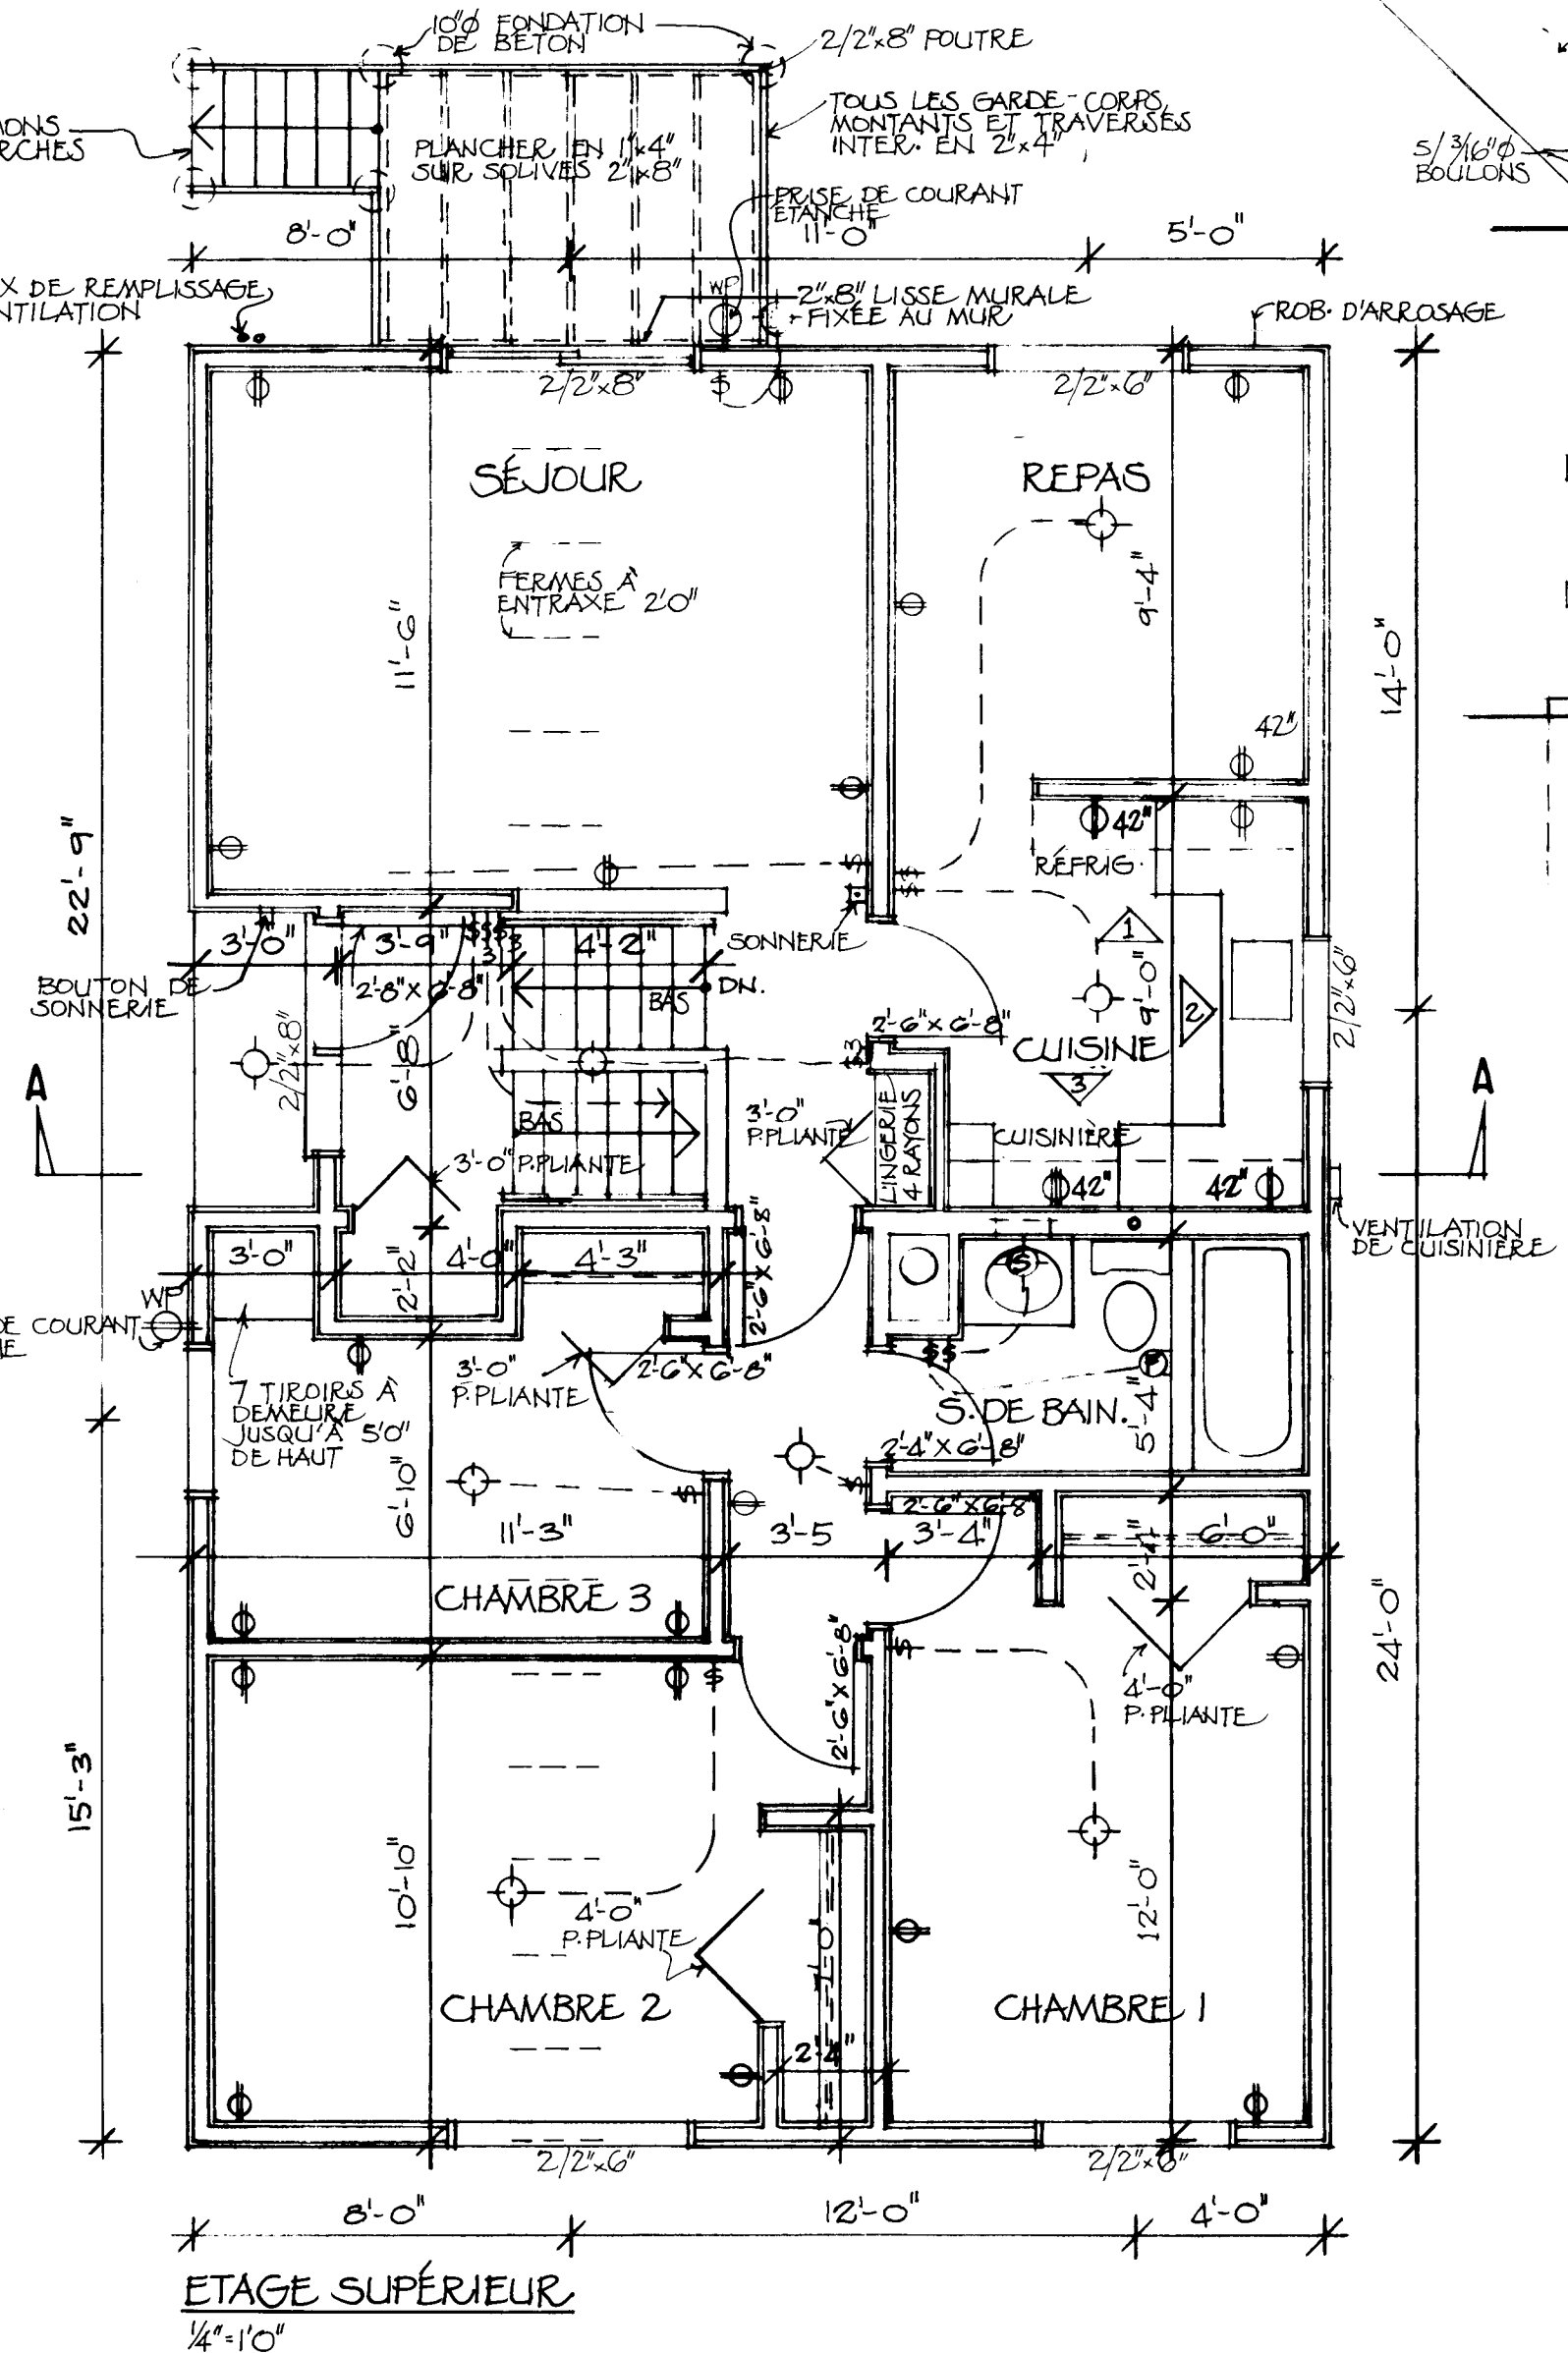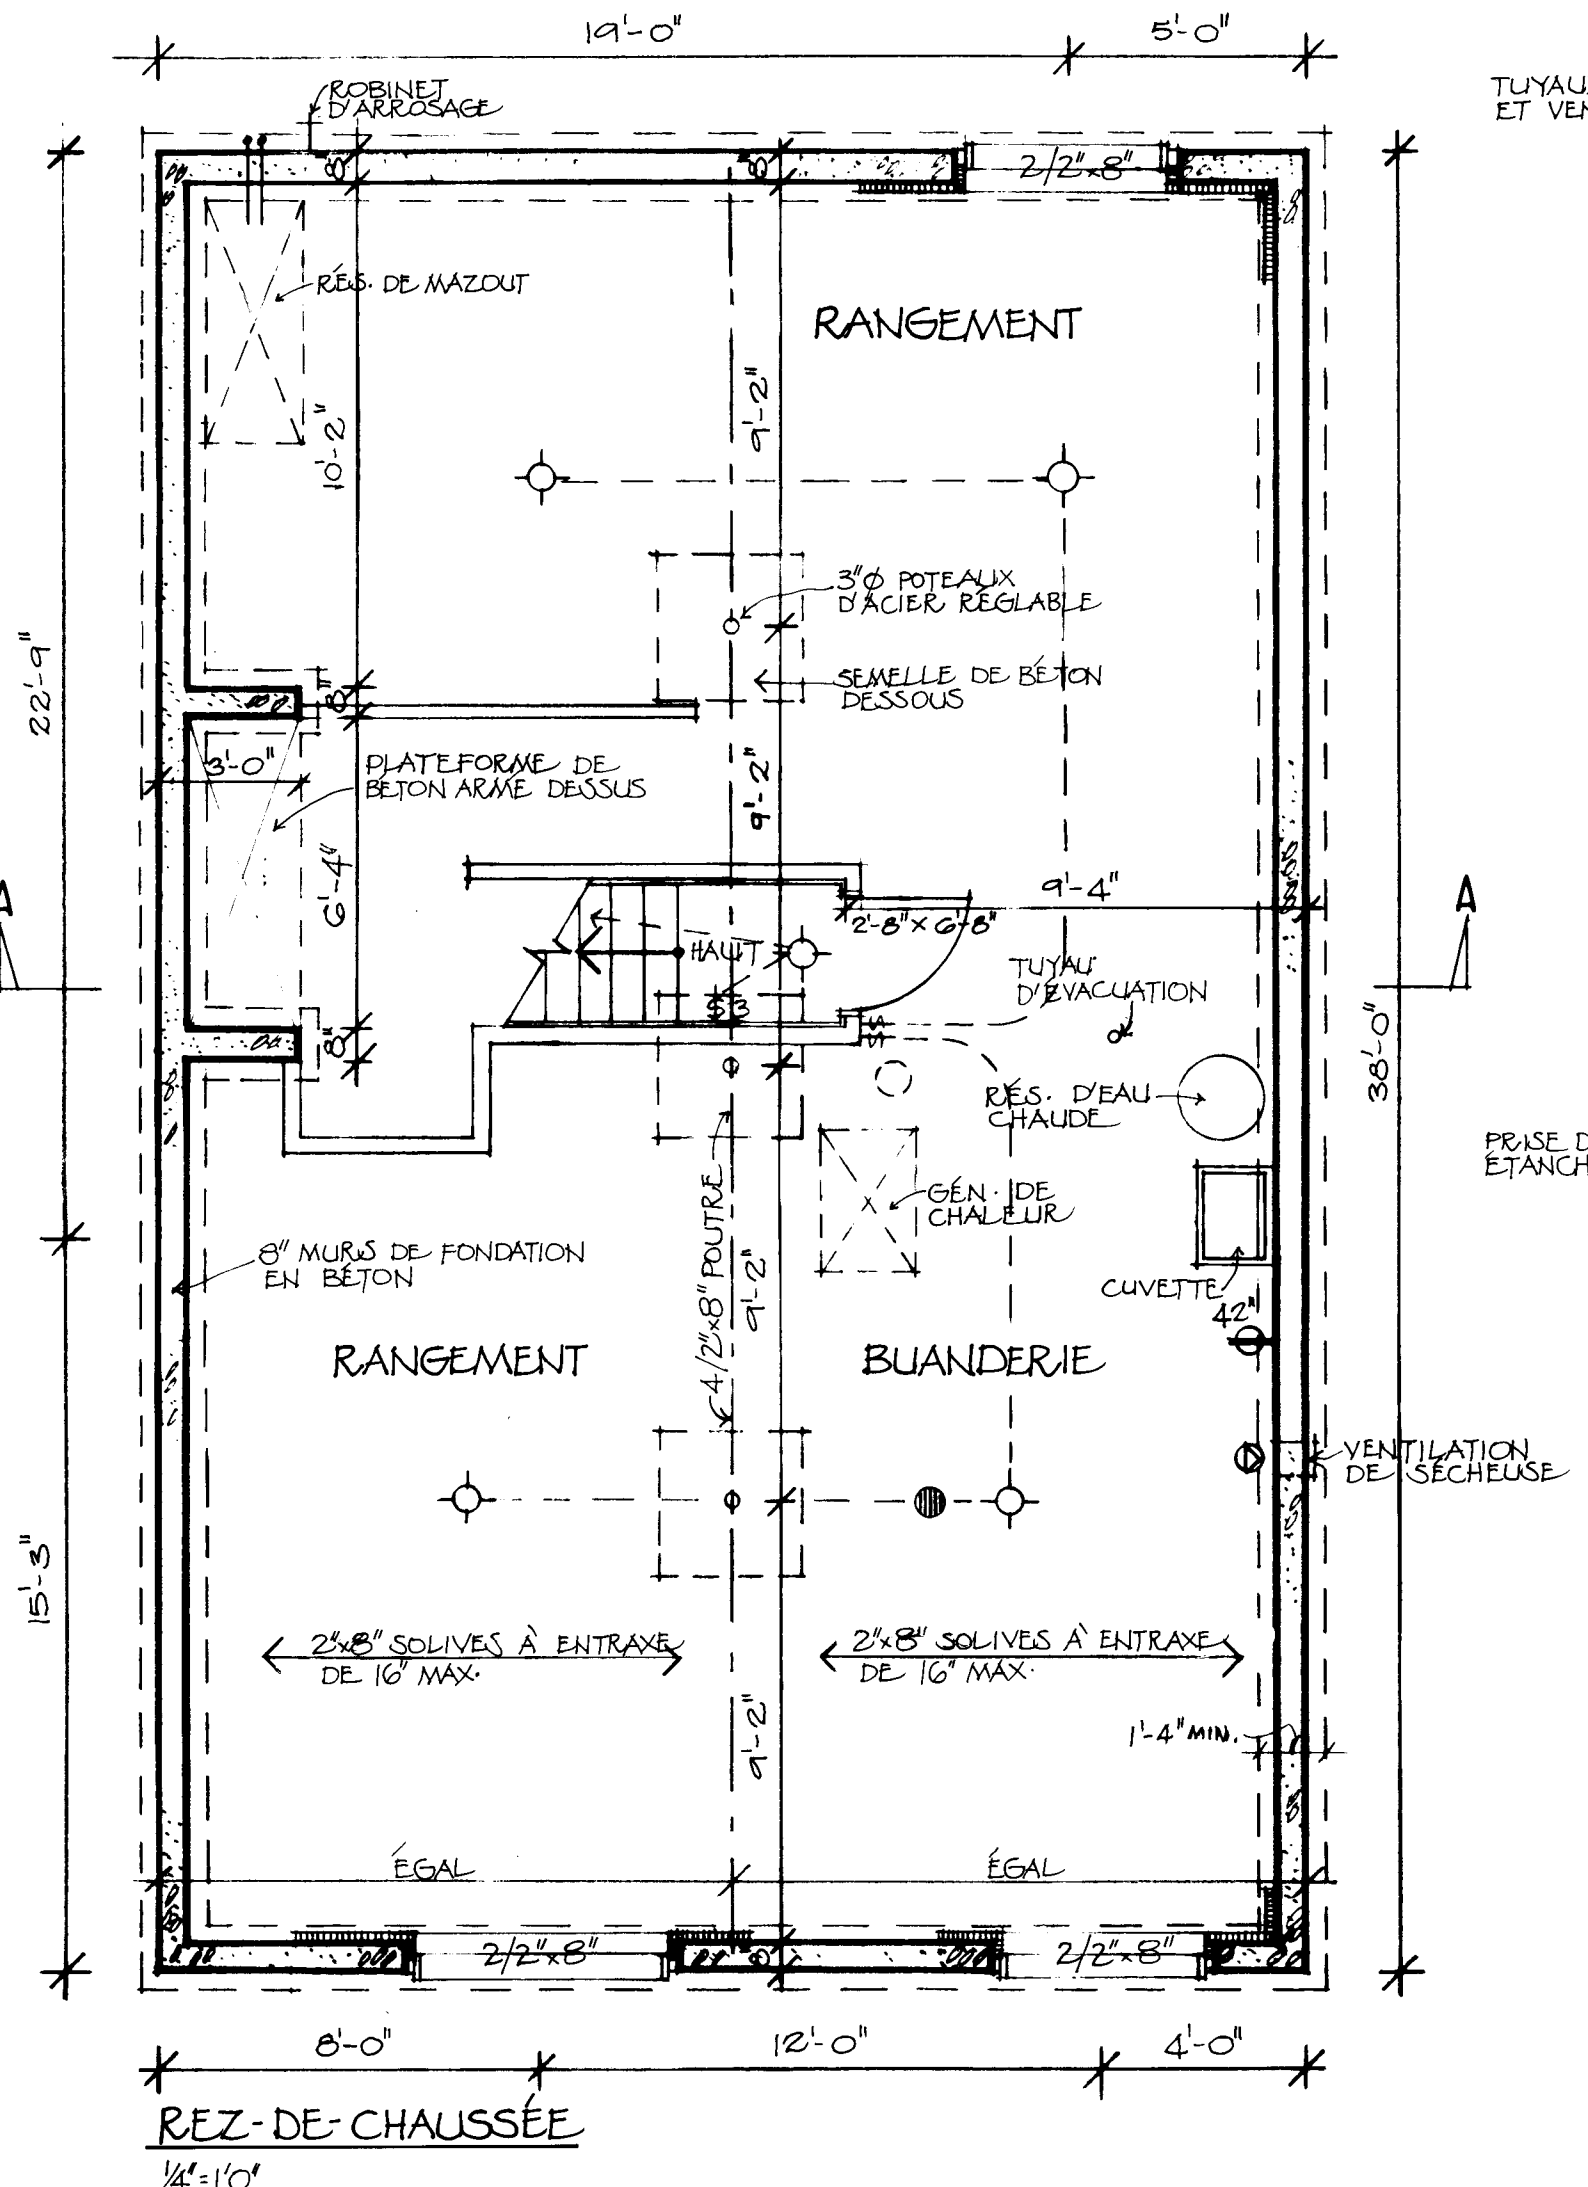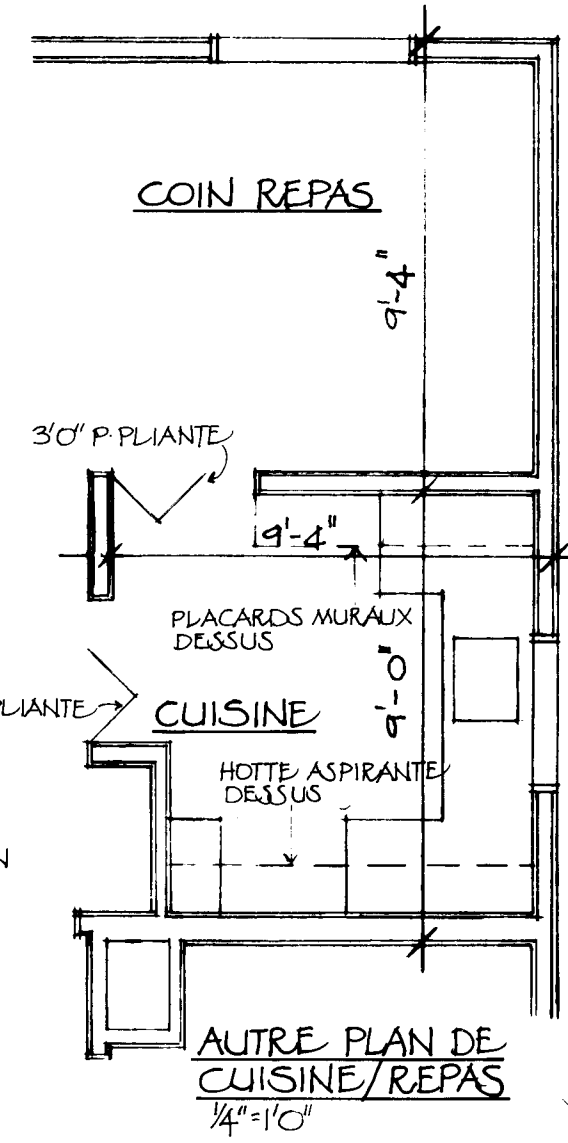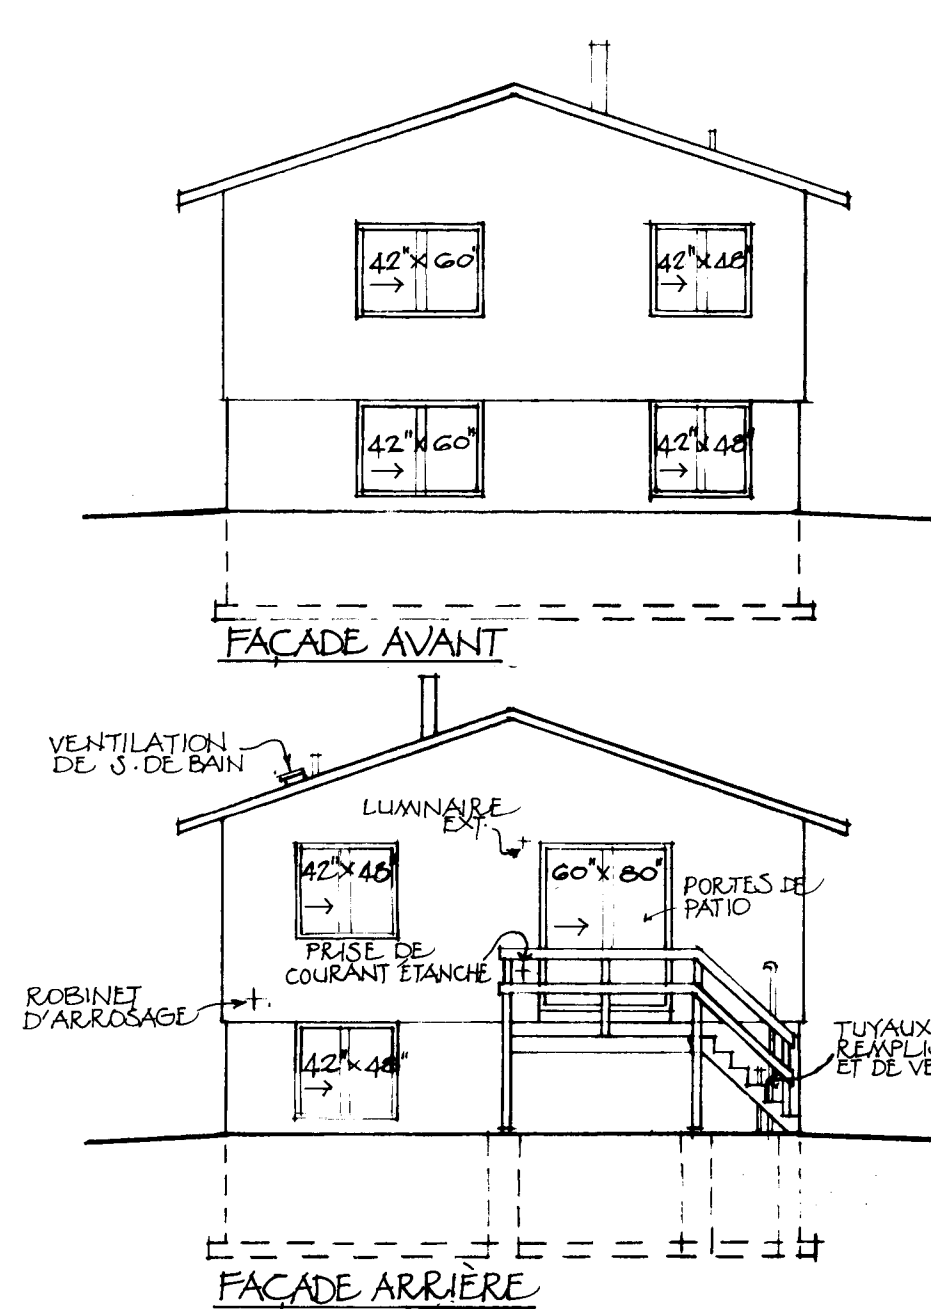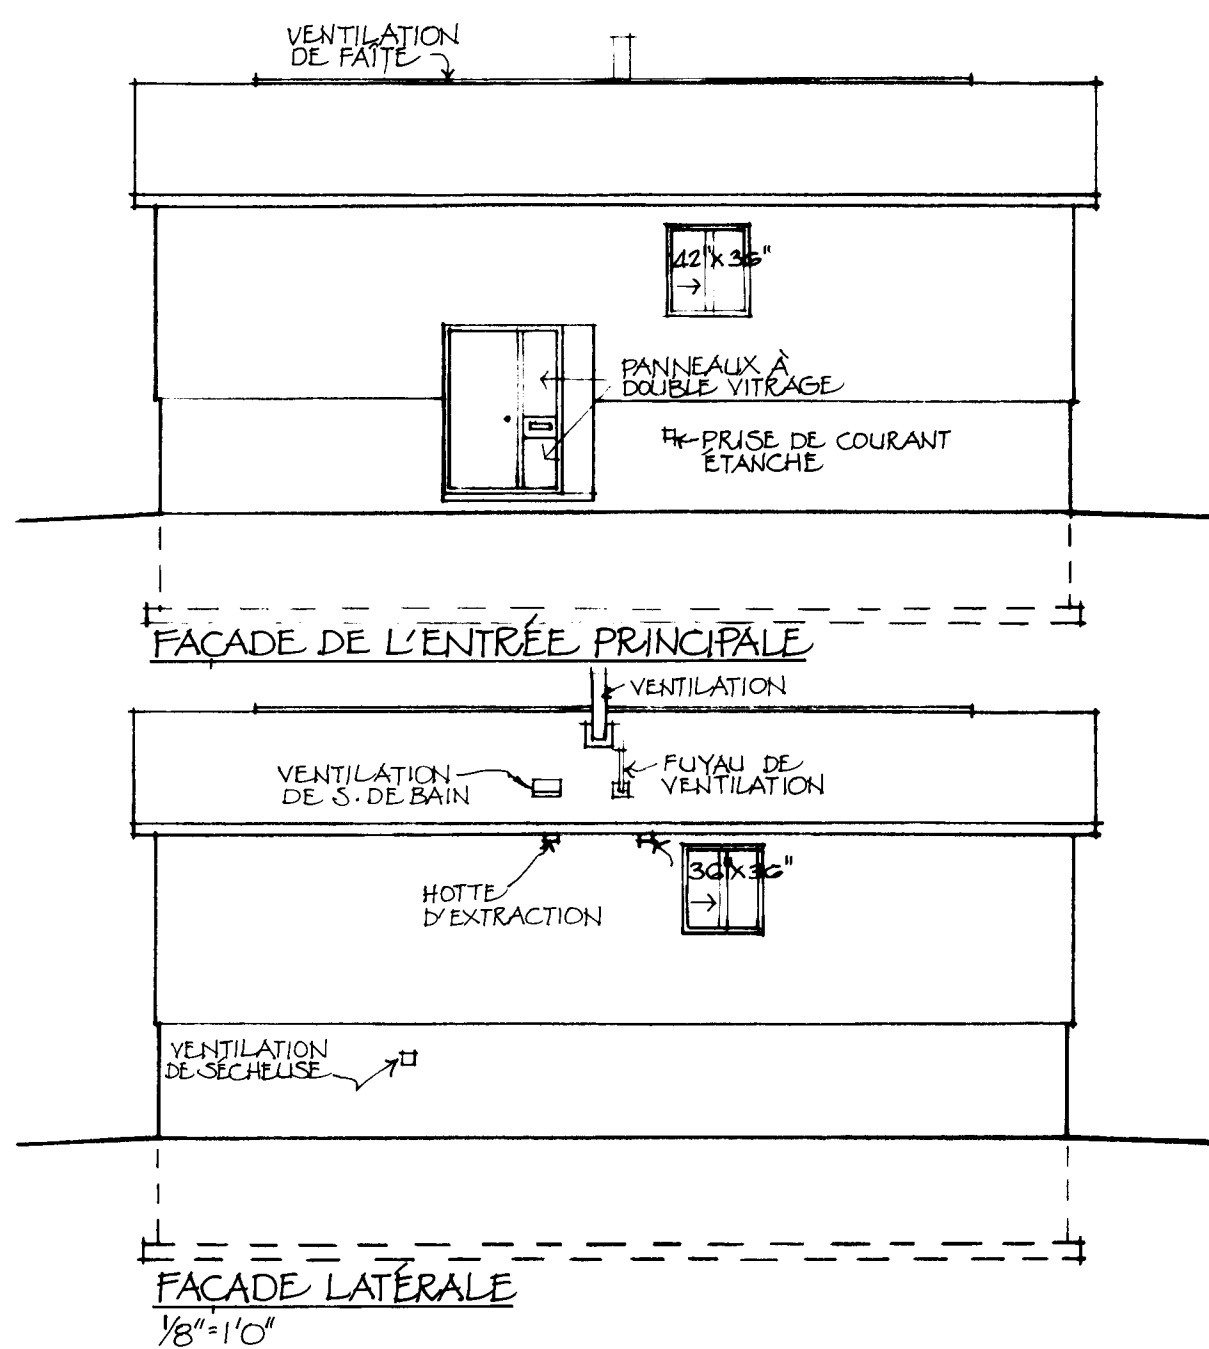

REMARQUES GÉNÉRALES

1.

Tous les emplacements et la fondation doivent être portés jusqu'à un appui solide et en bas du niveau accepté localement pour la gelée. Il peut être nécessaire d'augmenter les dimensions des emplacements et de la fondation pour répondre aux conditions locales du sol.

2.

Les solives doivent être jumelées sous toutes les cloisons qui leur sont parallèles. Ces solives jumelées peuvent être écartées de 8" par des blocs à tous les 4' c.c. pour permettre le passage des conduits de chauffage.

3.

Dans des conditions normales de chargement, les linteaux en bois au-dessus des portes, des fenêtres, etc. dans les murs extérieurs et intérieurs doivent être placés sur la rive.

4.

L'emplacement et le nombre des sorties électriques peuvent être variés mais dans tous les cas ils doivent répondre aux exigences minimales des normes de maison et être conformes aux codes locaux.

5.

Il faut prévoir une tablette et une barre à cintres dans le vestiaire et les garde-robes.

6.

Il peut être nécessaire dans certaines localités d'augmenter le matériau isolant pour assurer la résistance voulue à la transmission de la chaleur, dans cette région.

7.a)

Les membres de charpente sont calculés pour une surcharge de toit de livres par pied carré. Advenant une charge de toit en excédent de la charge calculée dans certaines régions, il sera nécessaire de recalculer les membres de charpente en conséquence.

b)




Tous les membres de charpente seront en bois de la catégorie construction et de l'essence, sauf annotation contraire sur les dessins.

8.

La construction doit être conforme au code canadien pour la construction d'habitations et à tout code local applicable.

9.

Cette épure est destinée à servir de guide seulement. Il incombe à l'utilisateur de décider en définitive du choix final ainsi que des méthodes et des détails de construction, de même que des matériaux.

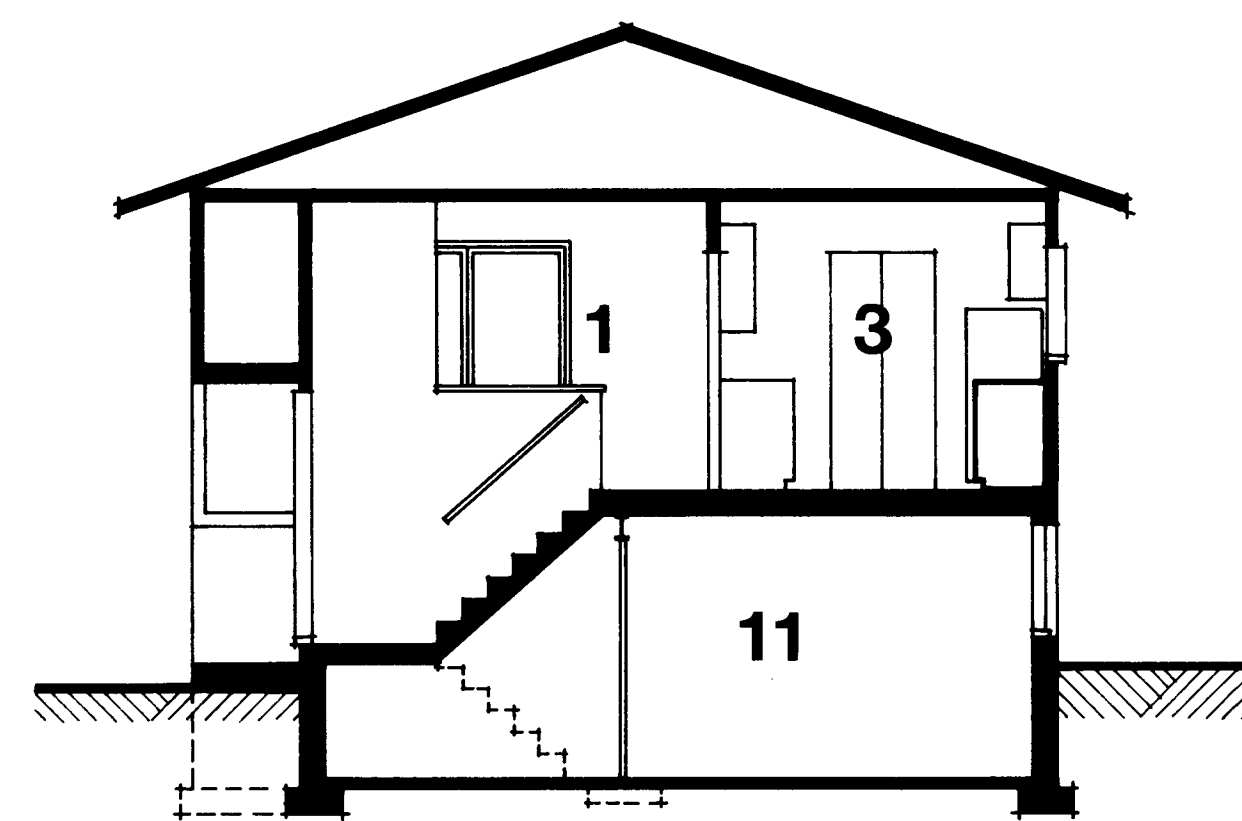
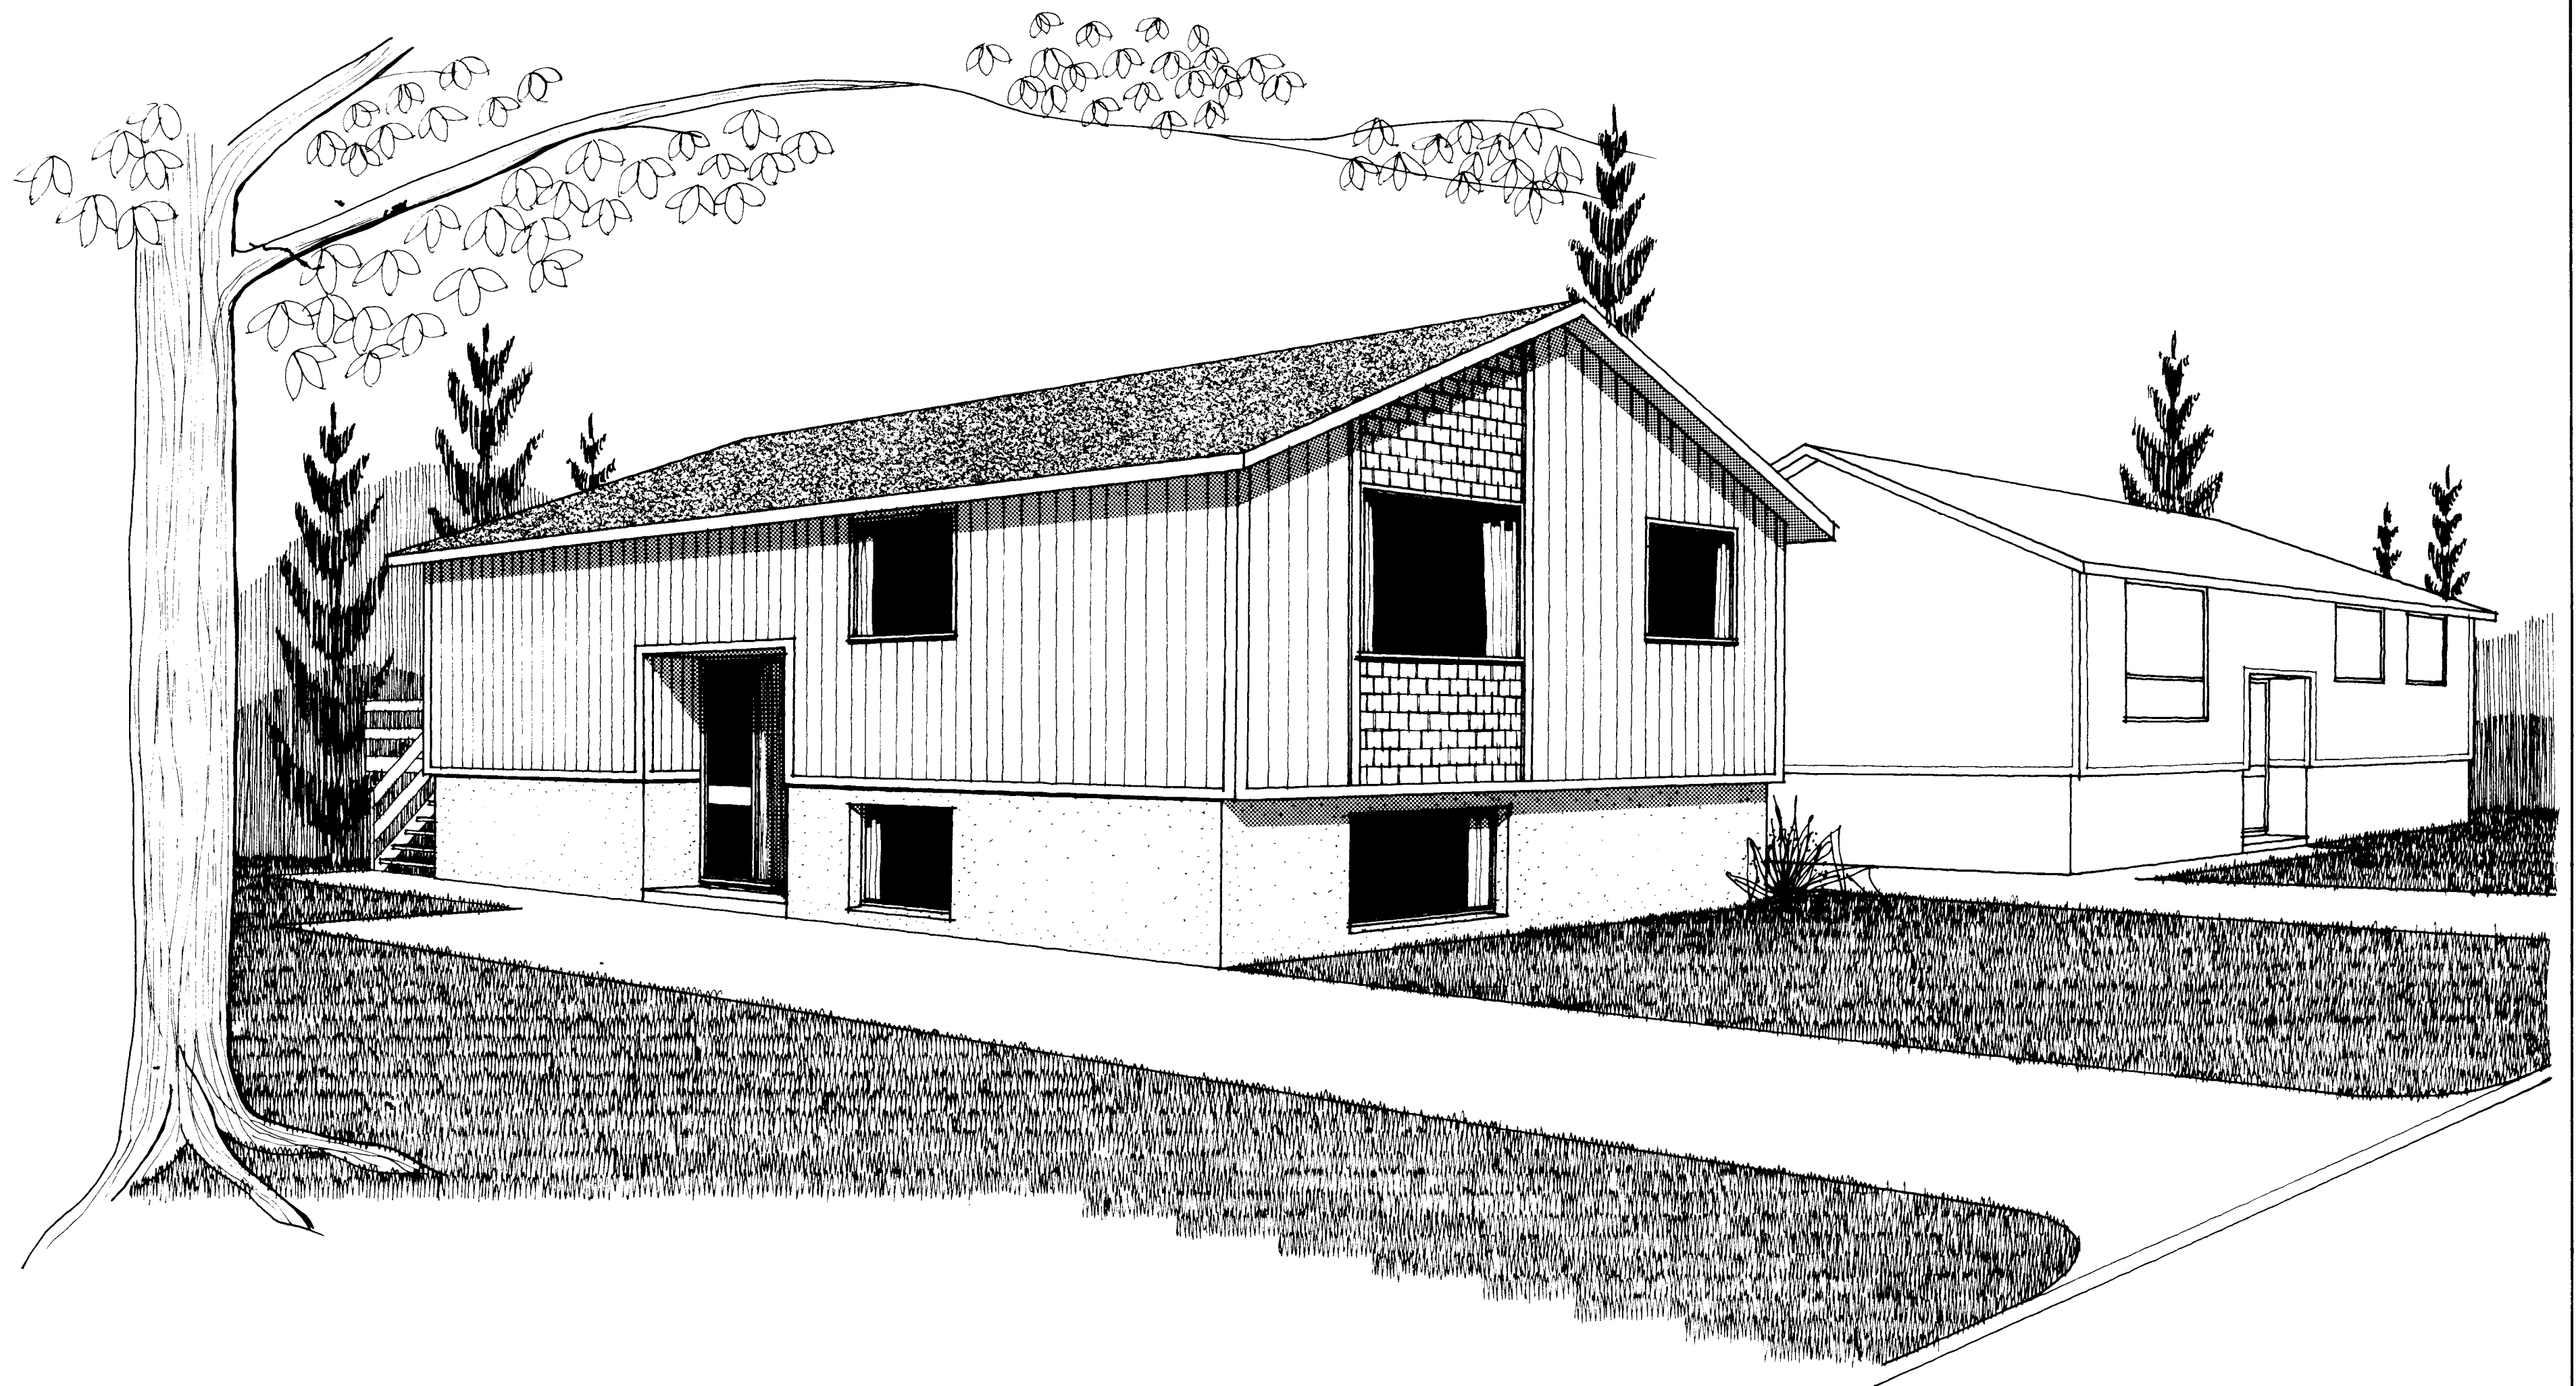
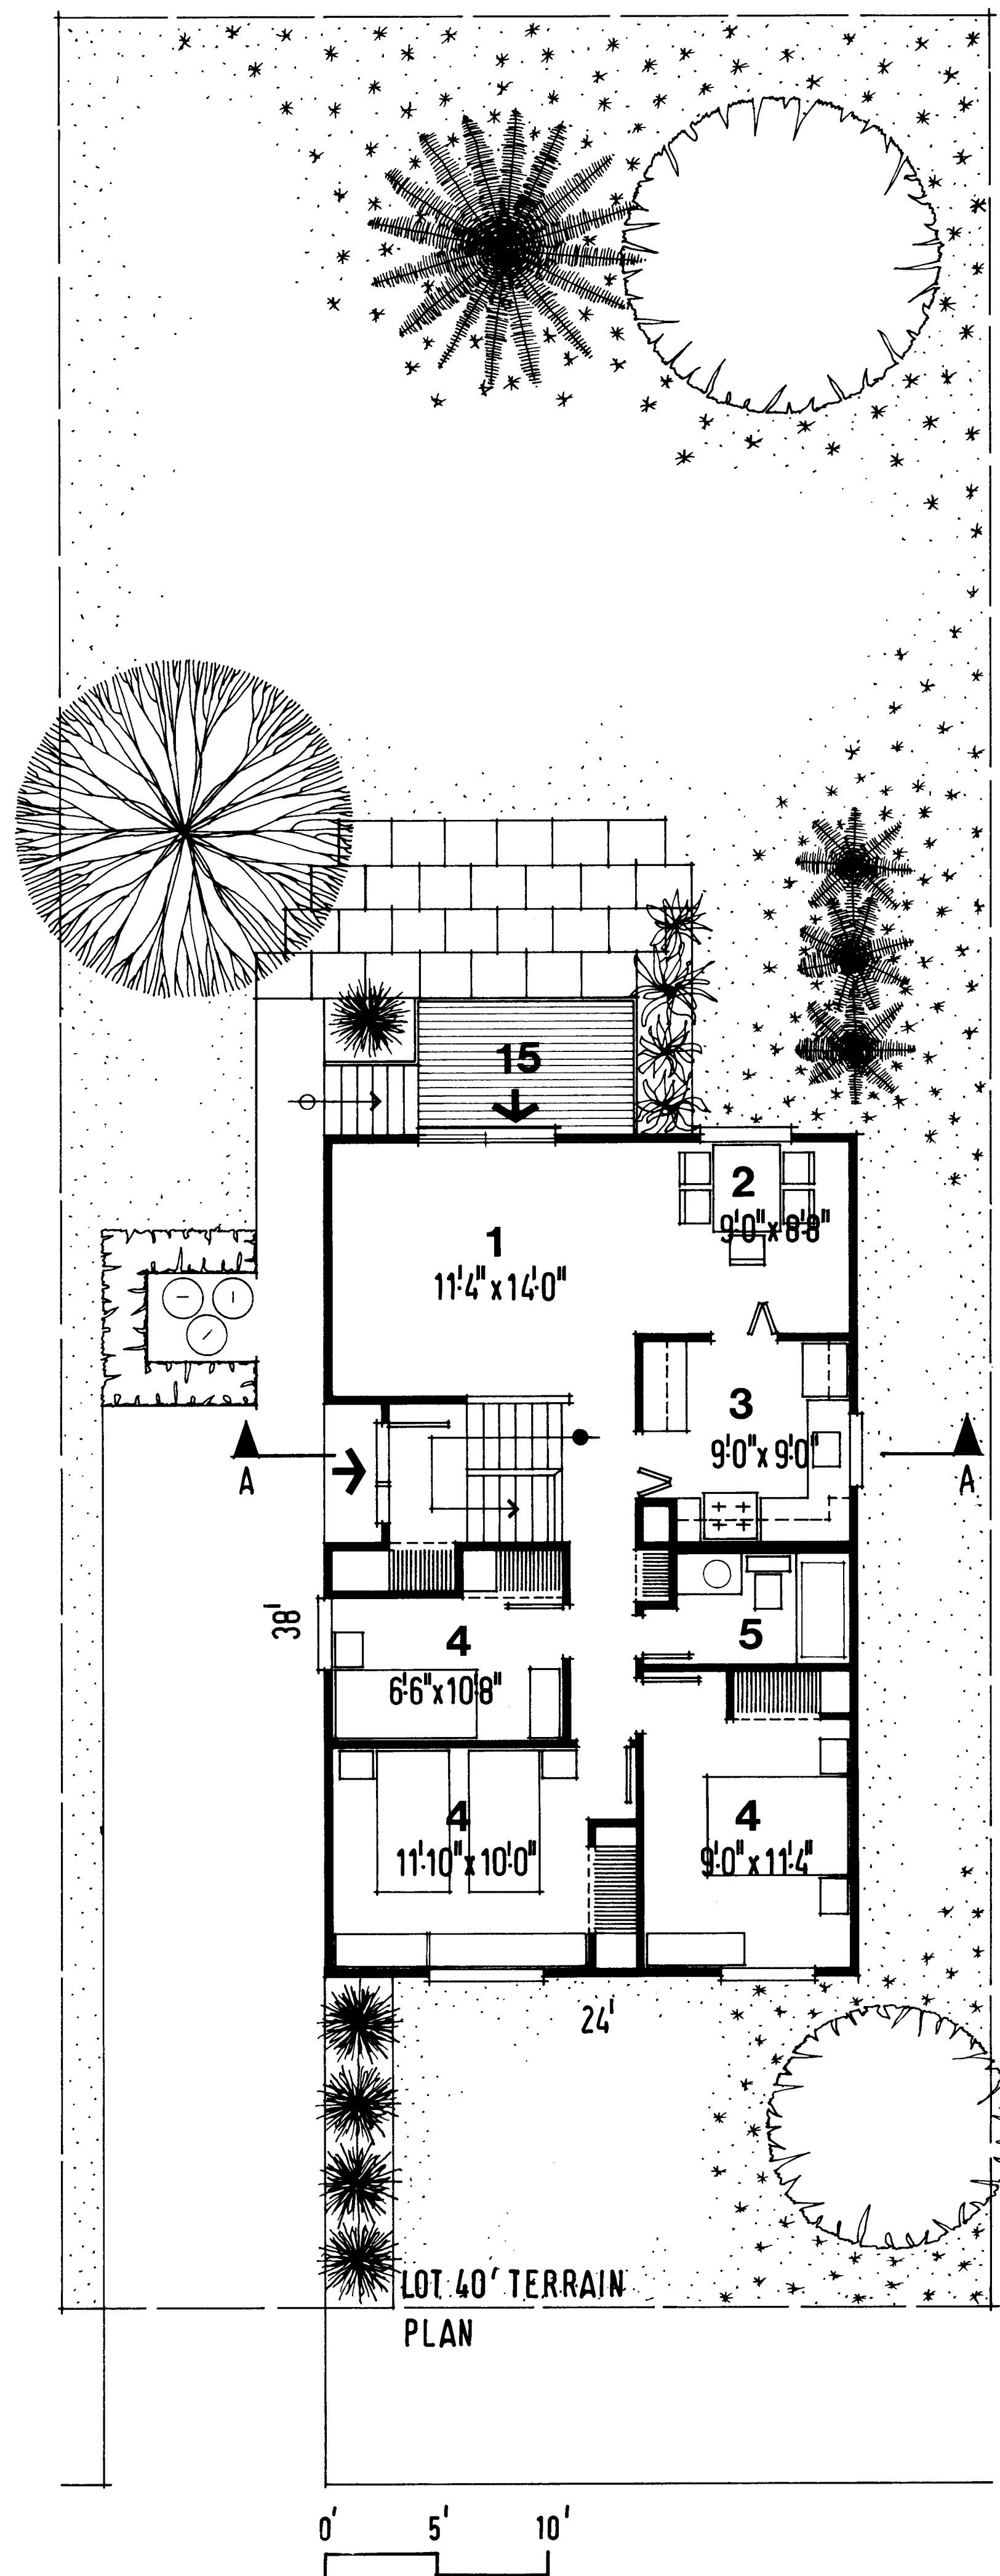


SECTION A-A

COUPE A-A







DESIGN/MODÈLE

C-2

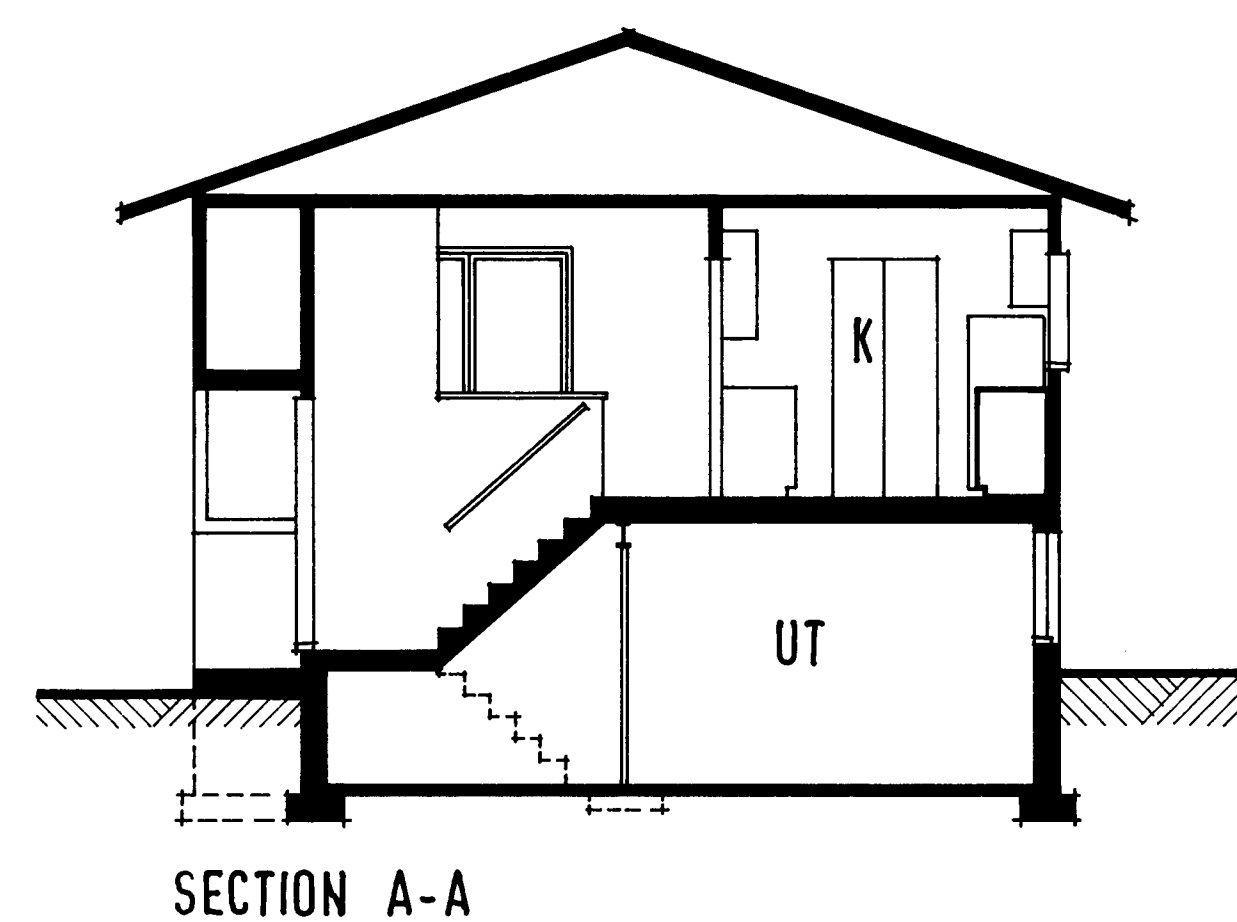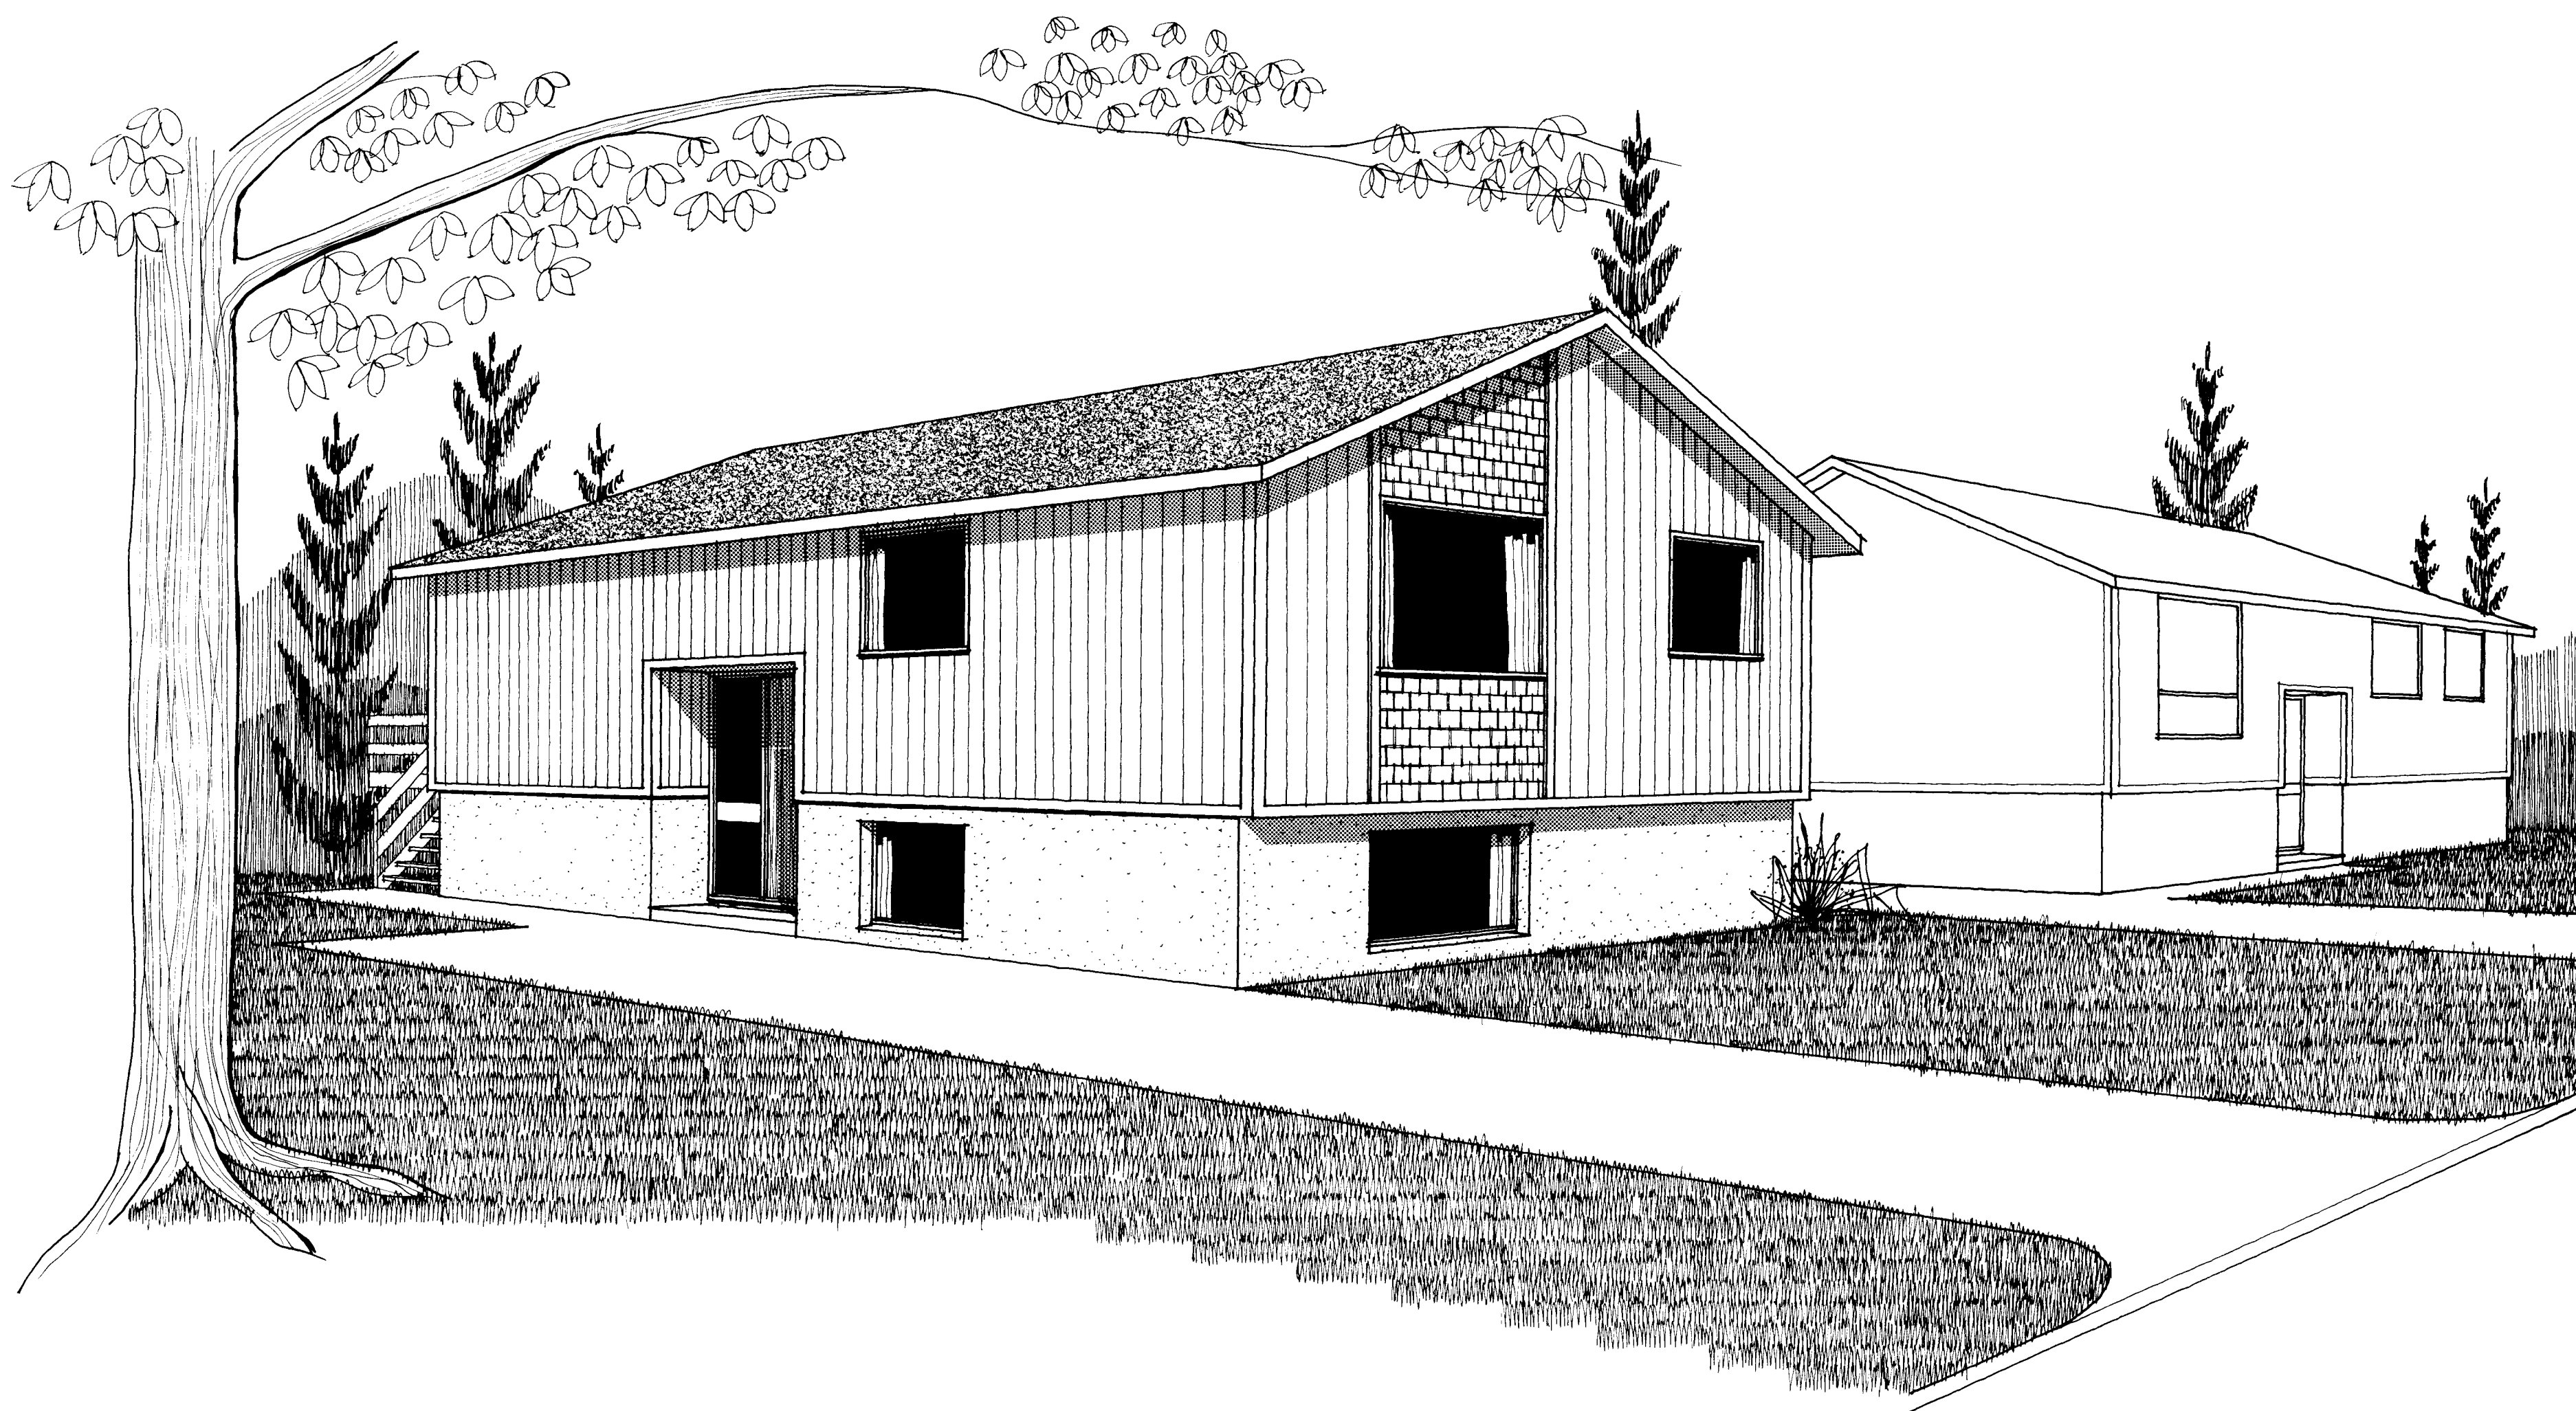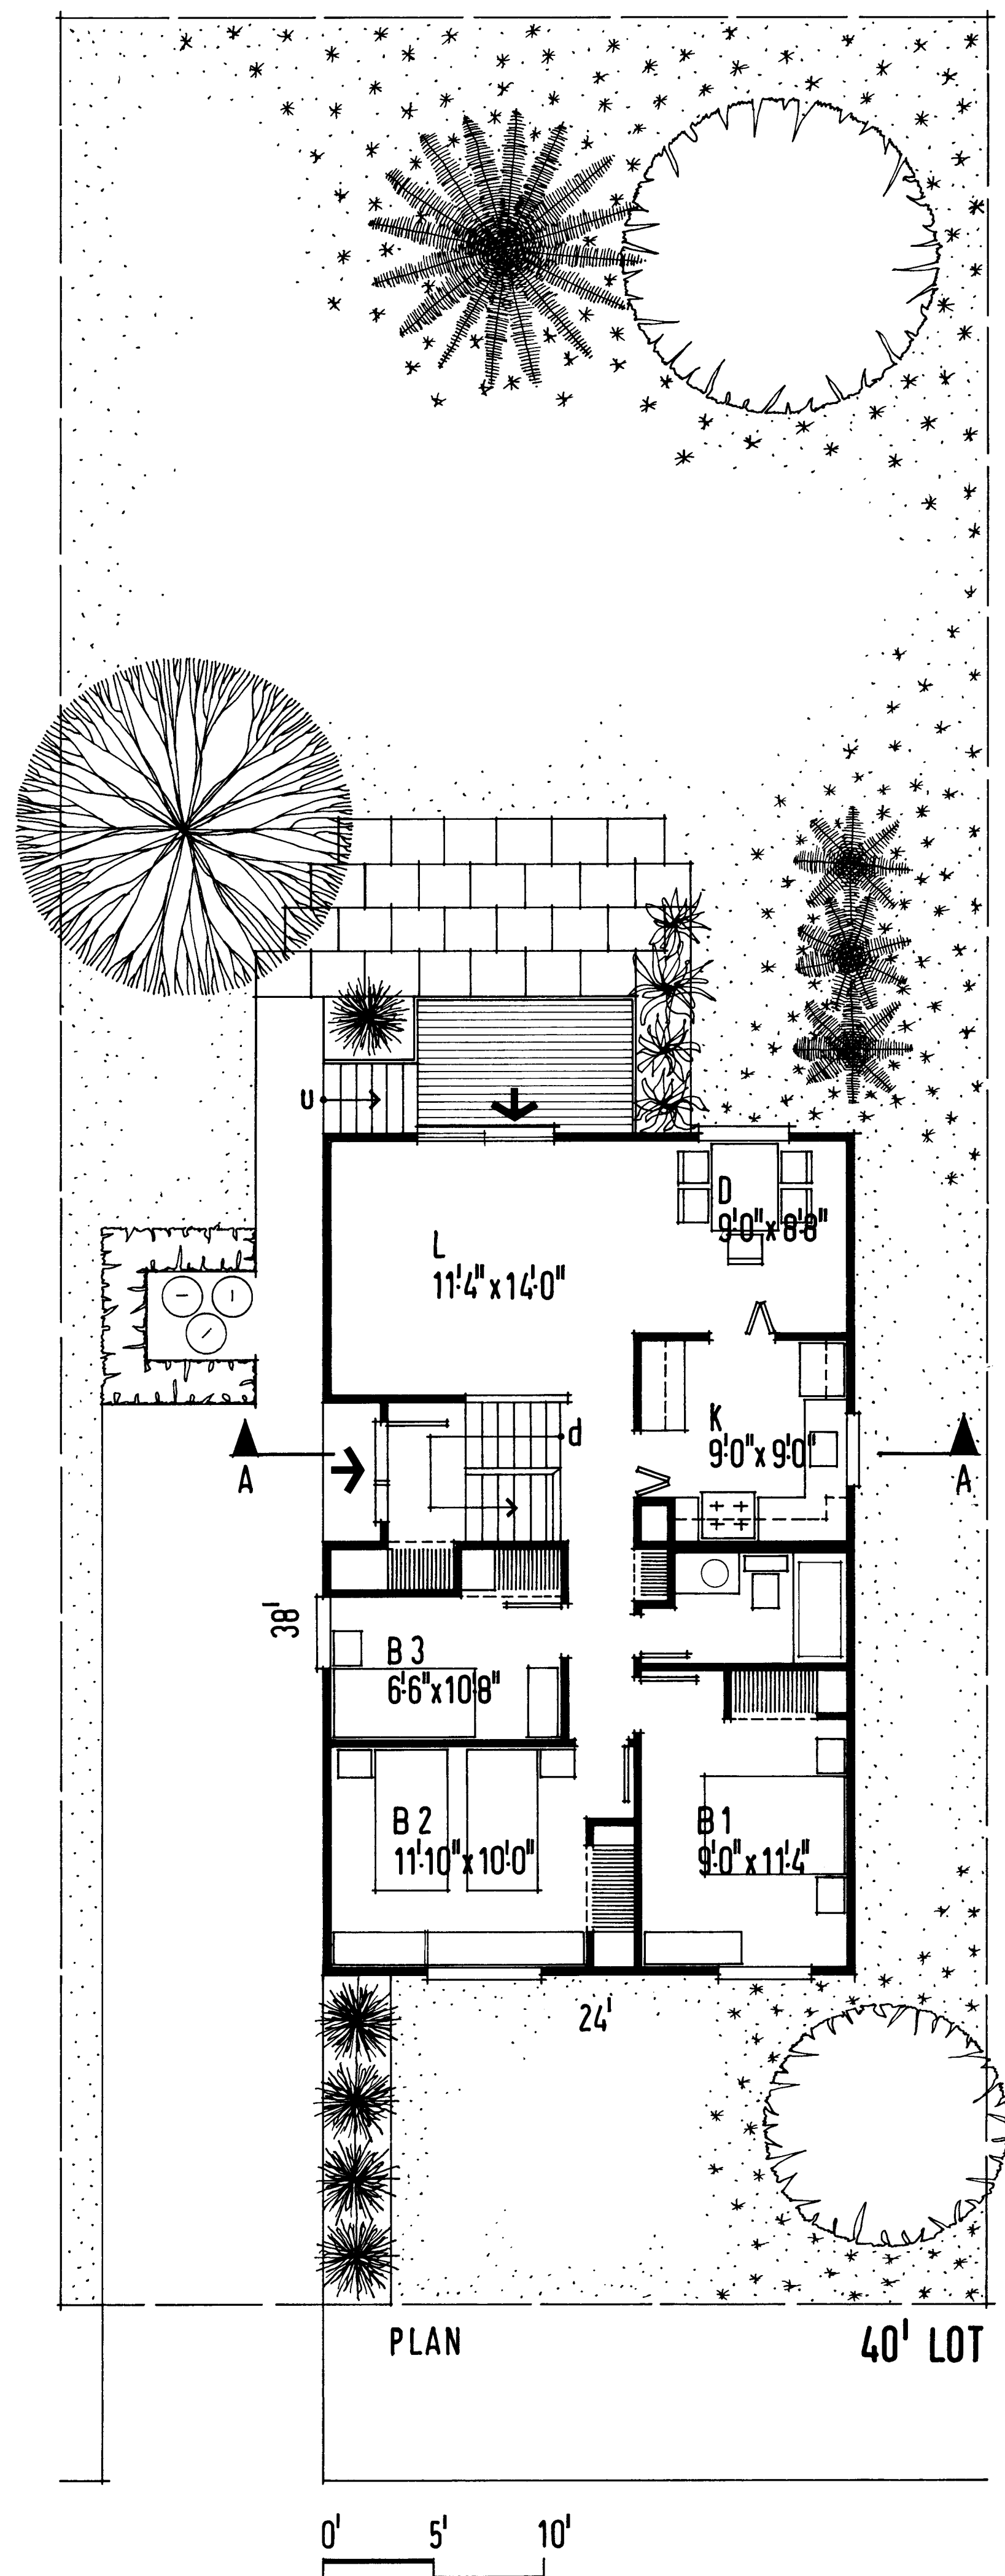


RAISED BUNGALOW
BI-LEVEL FORM
CMHC

C-2

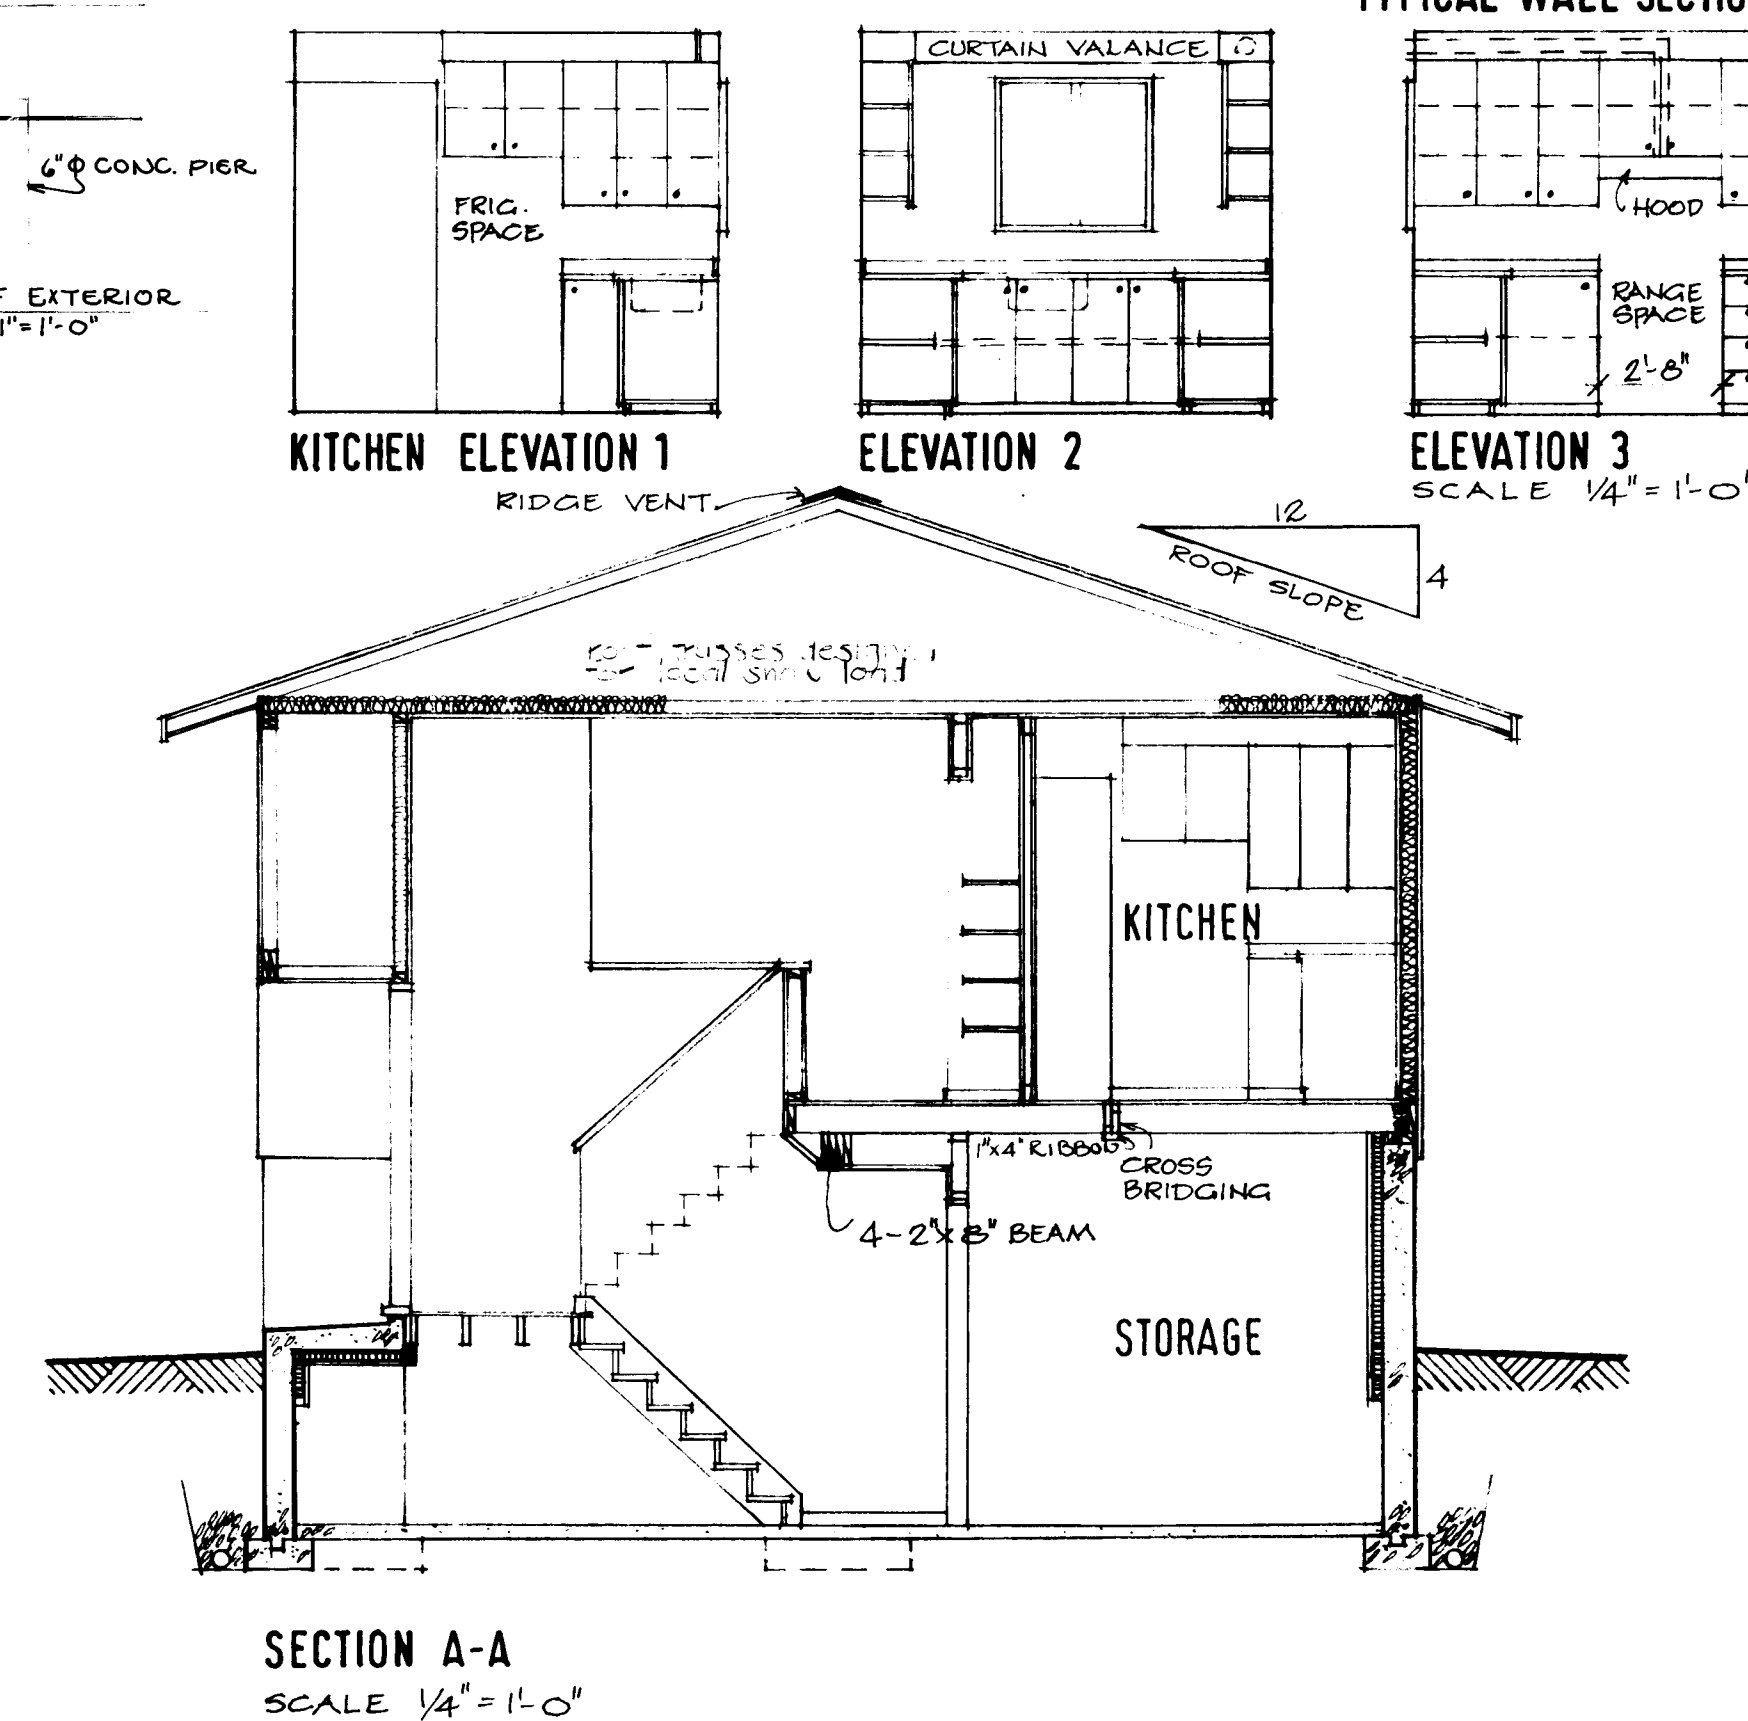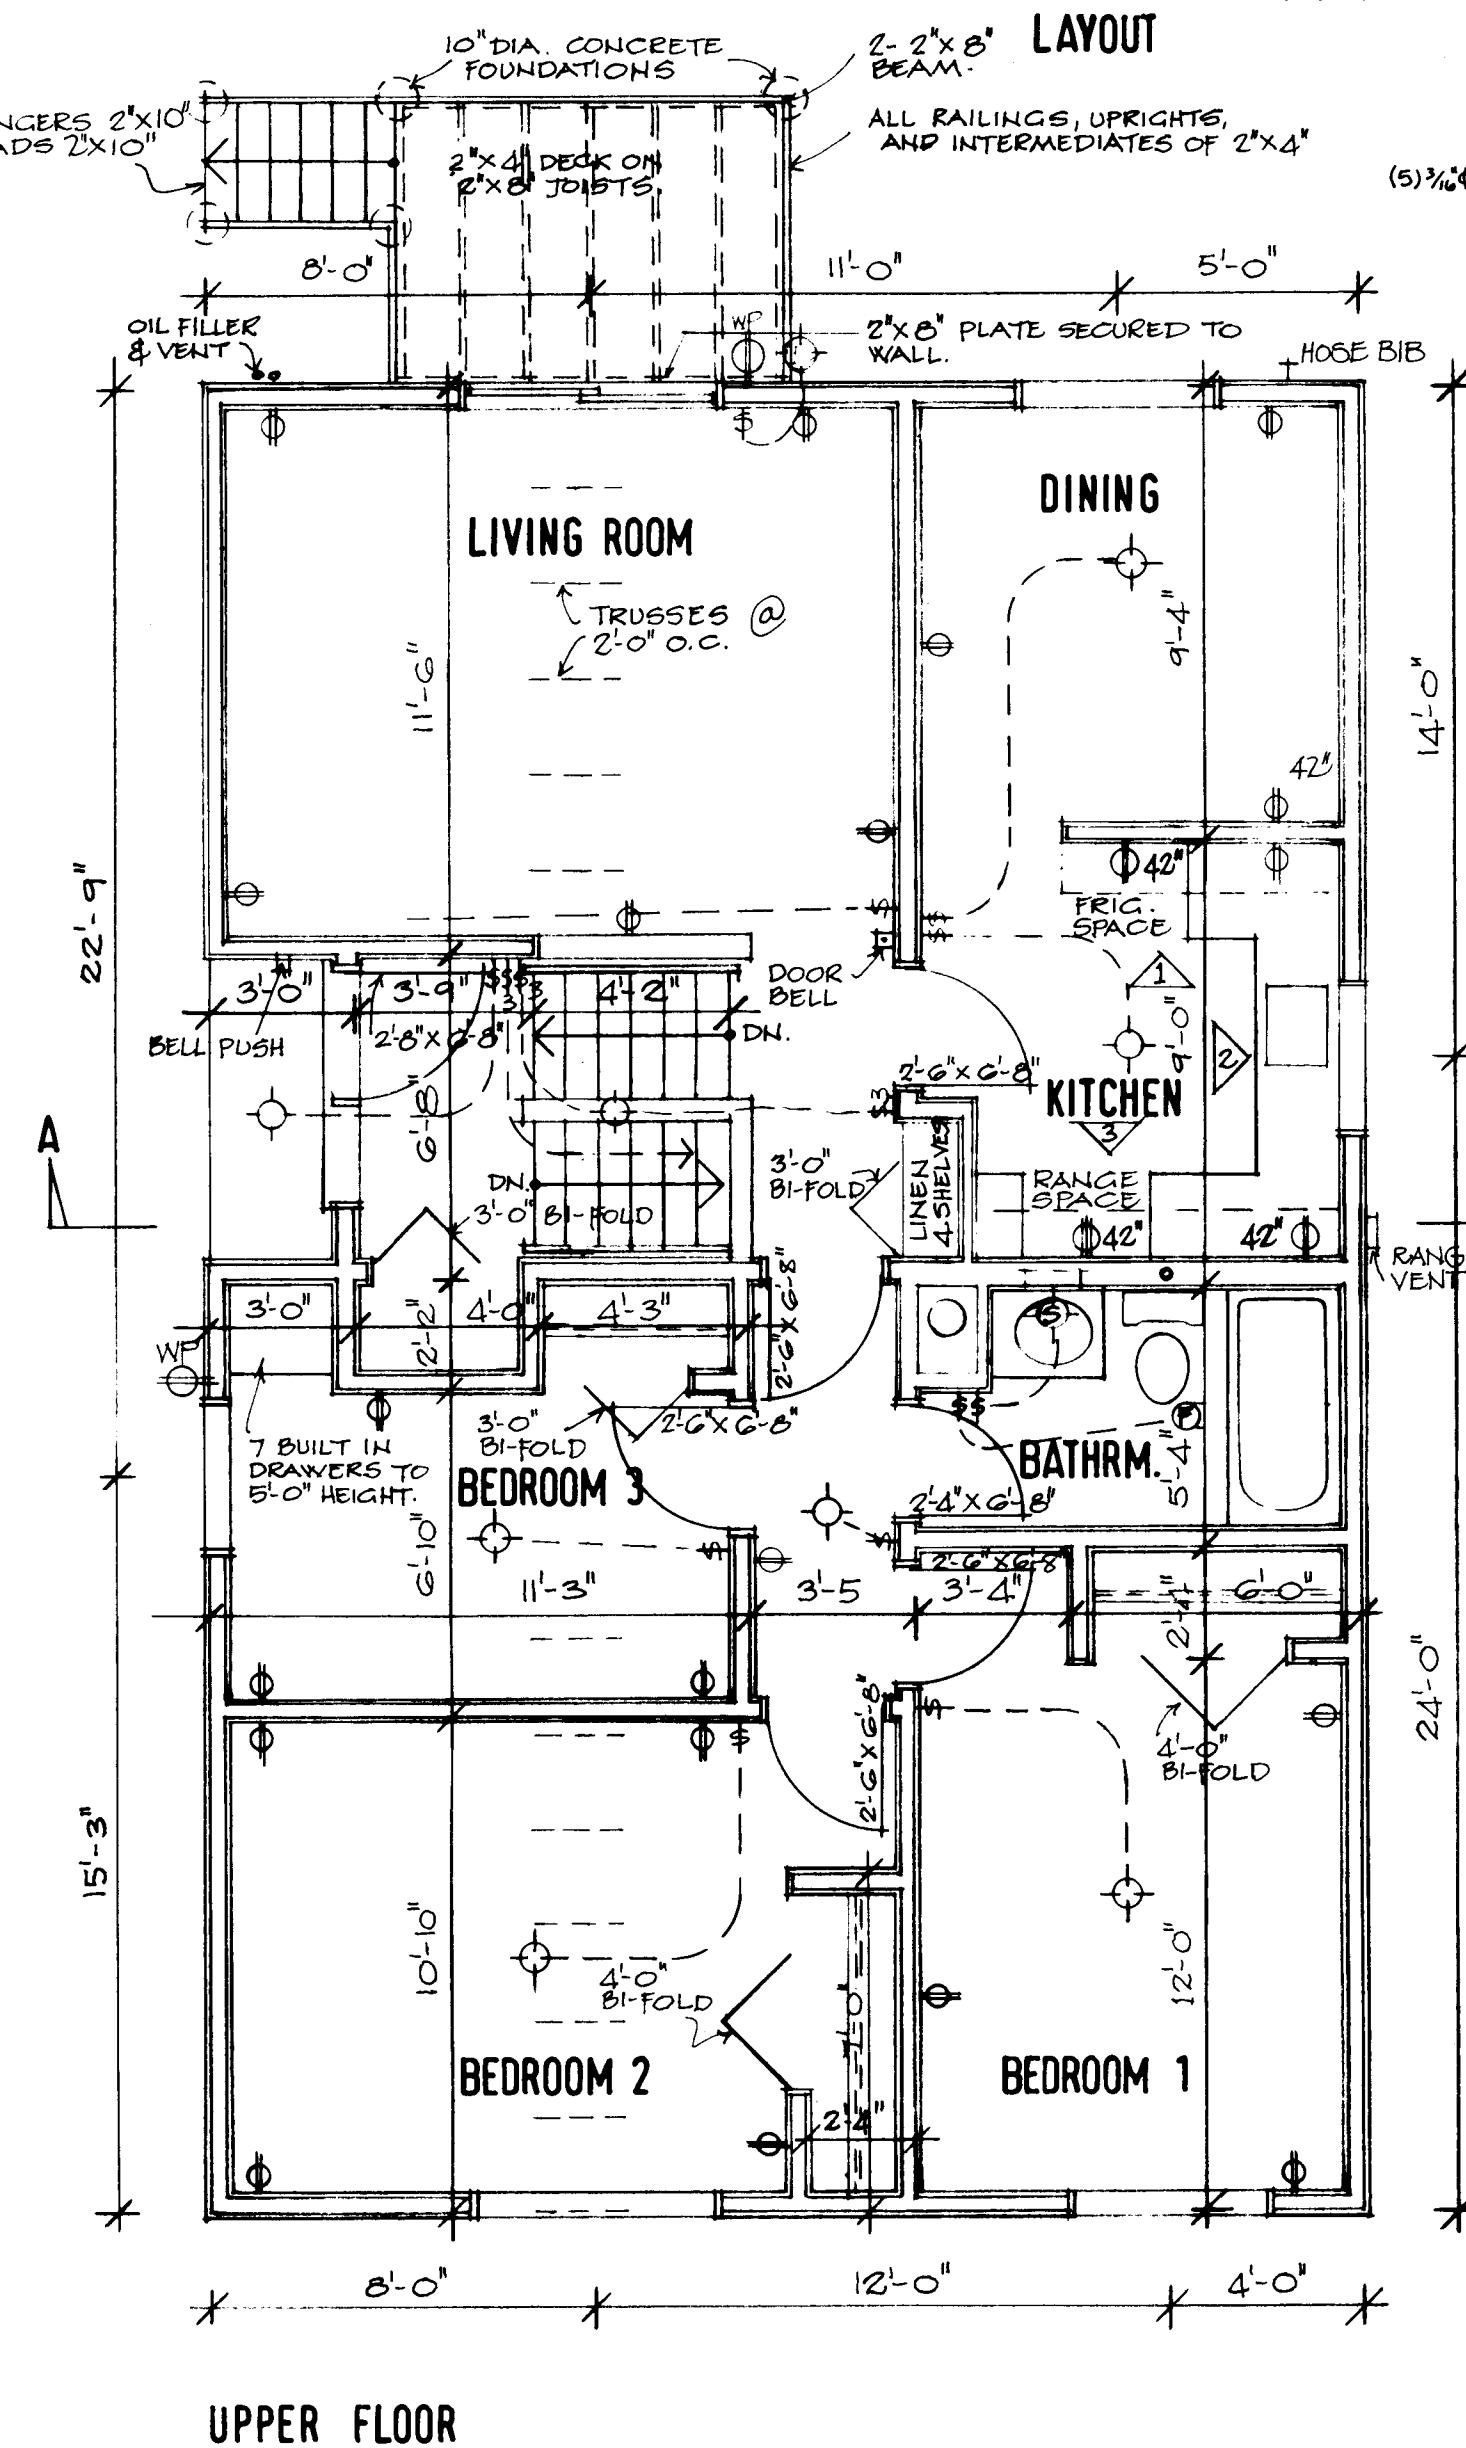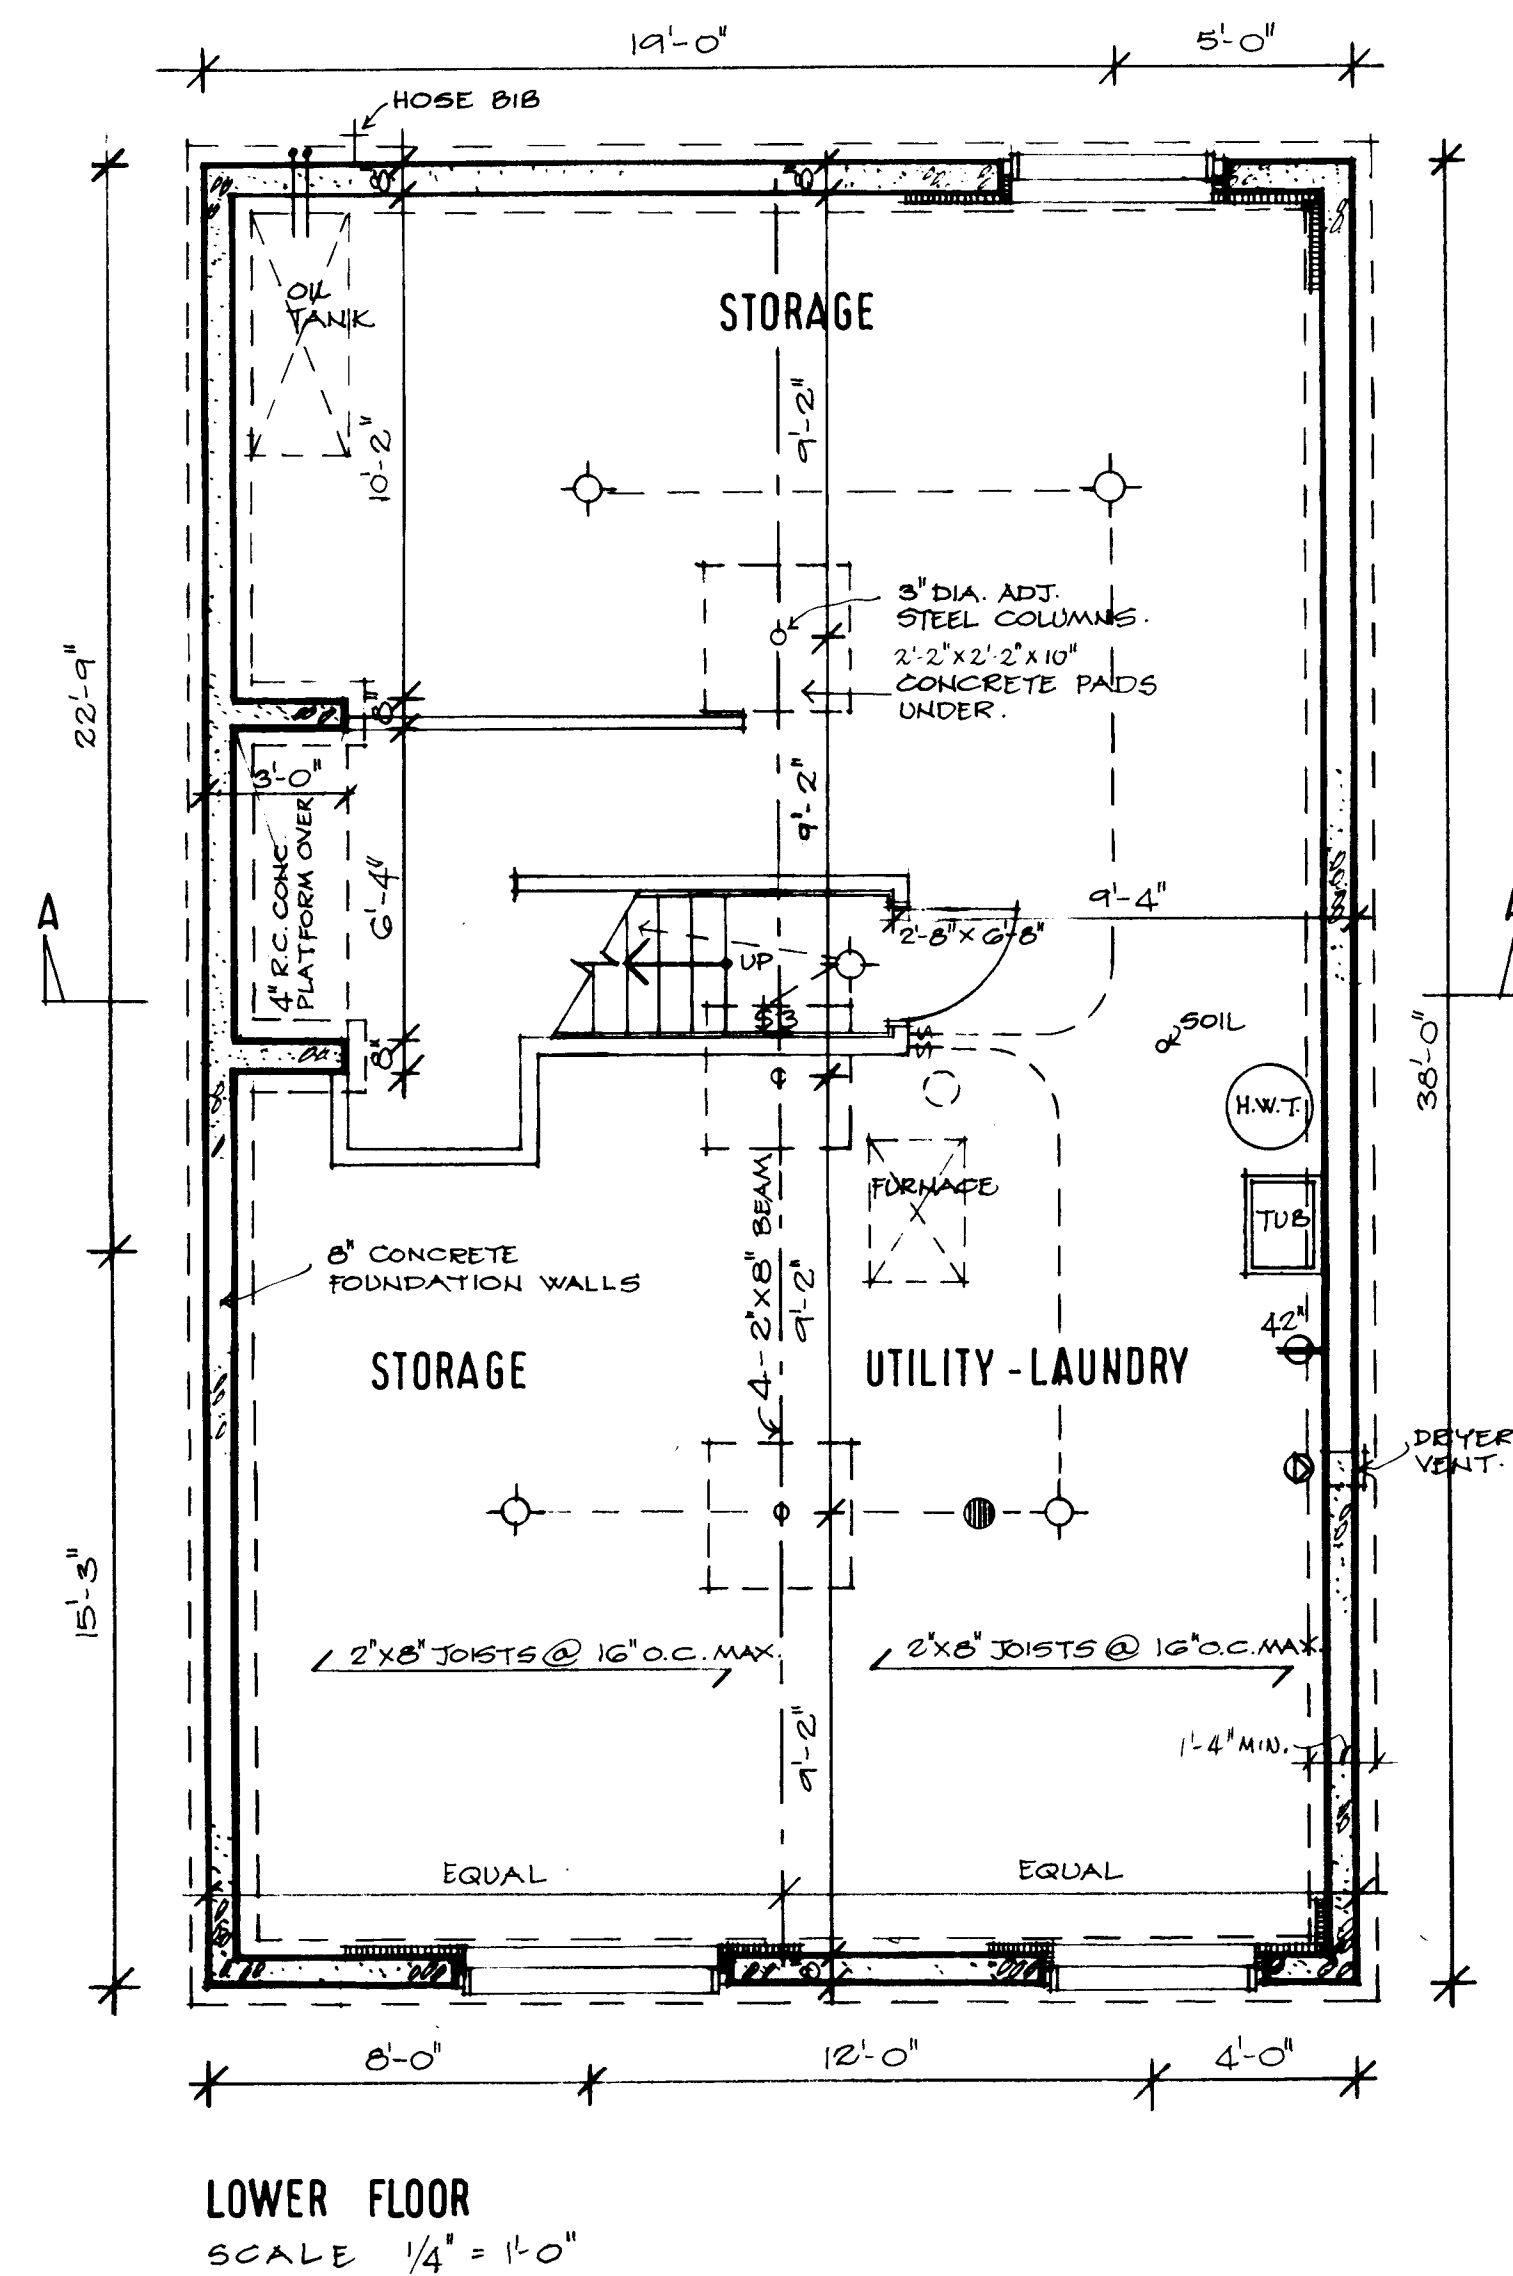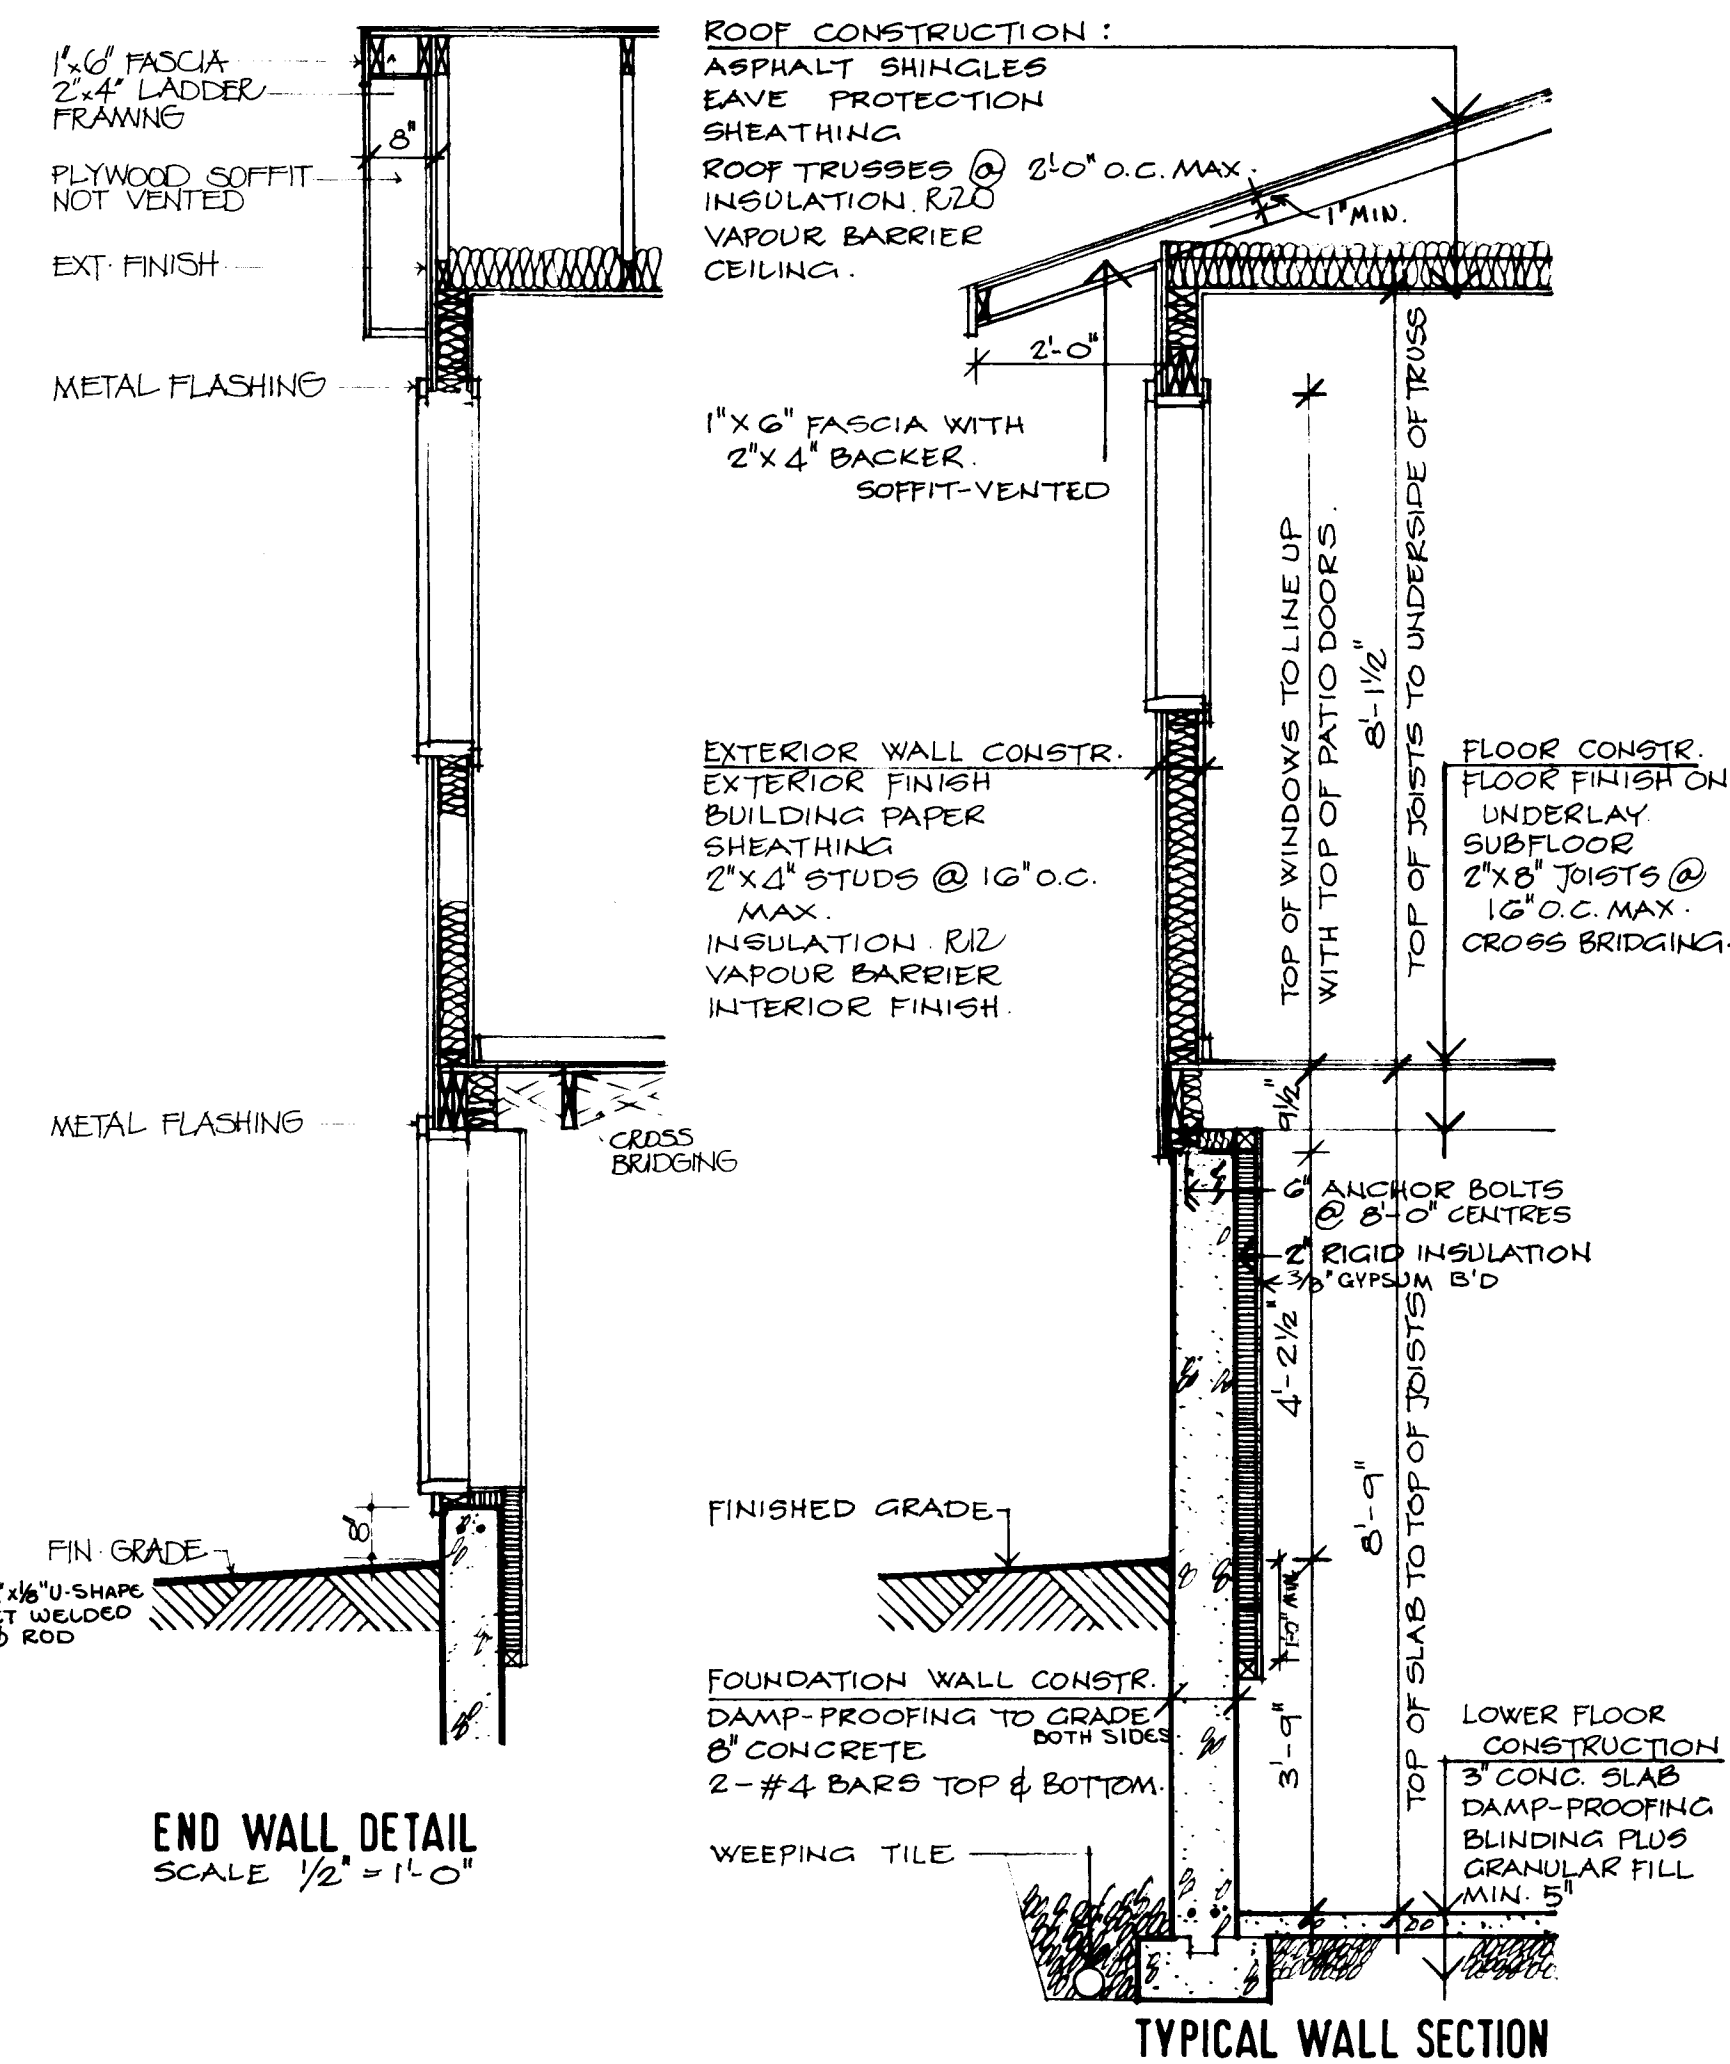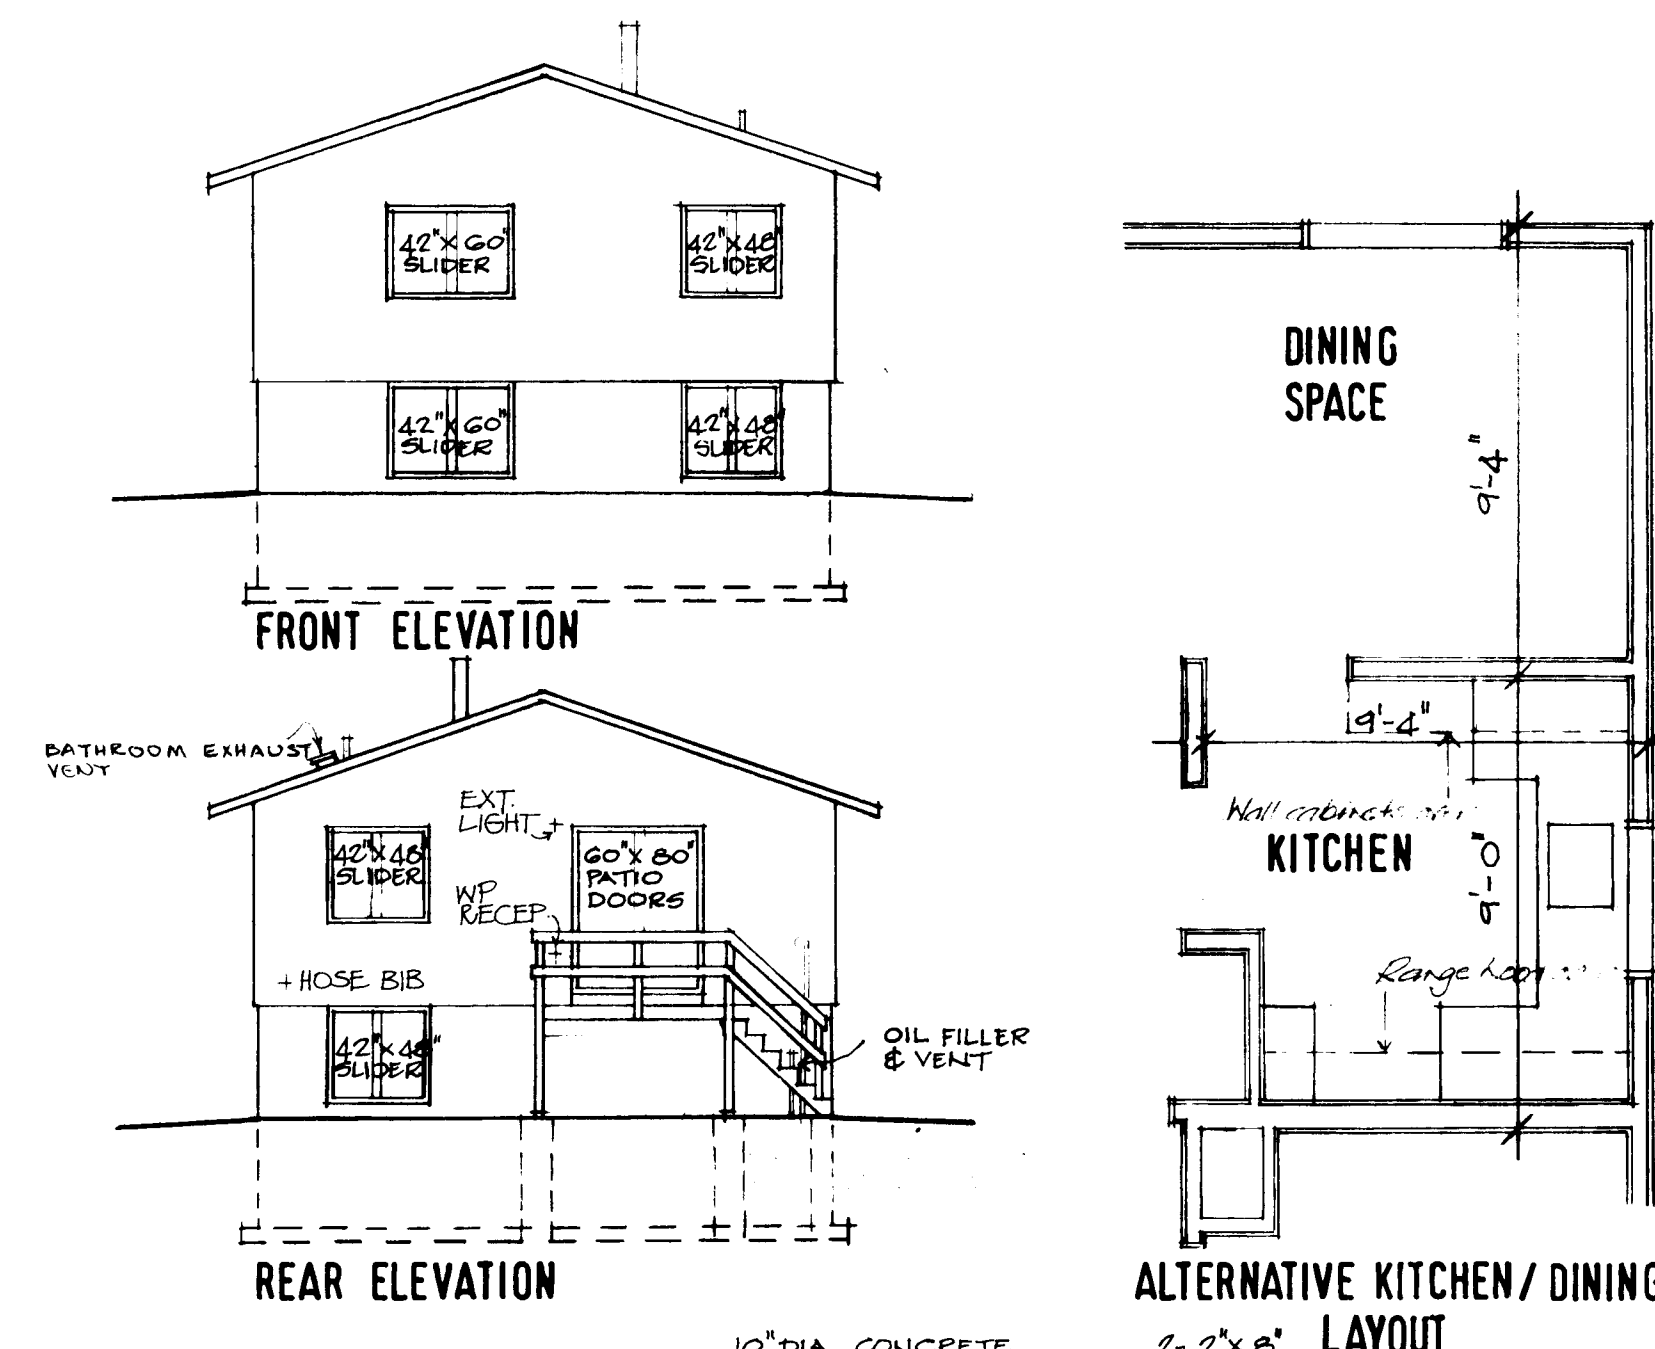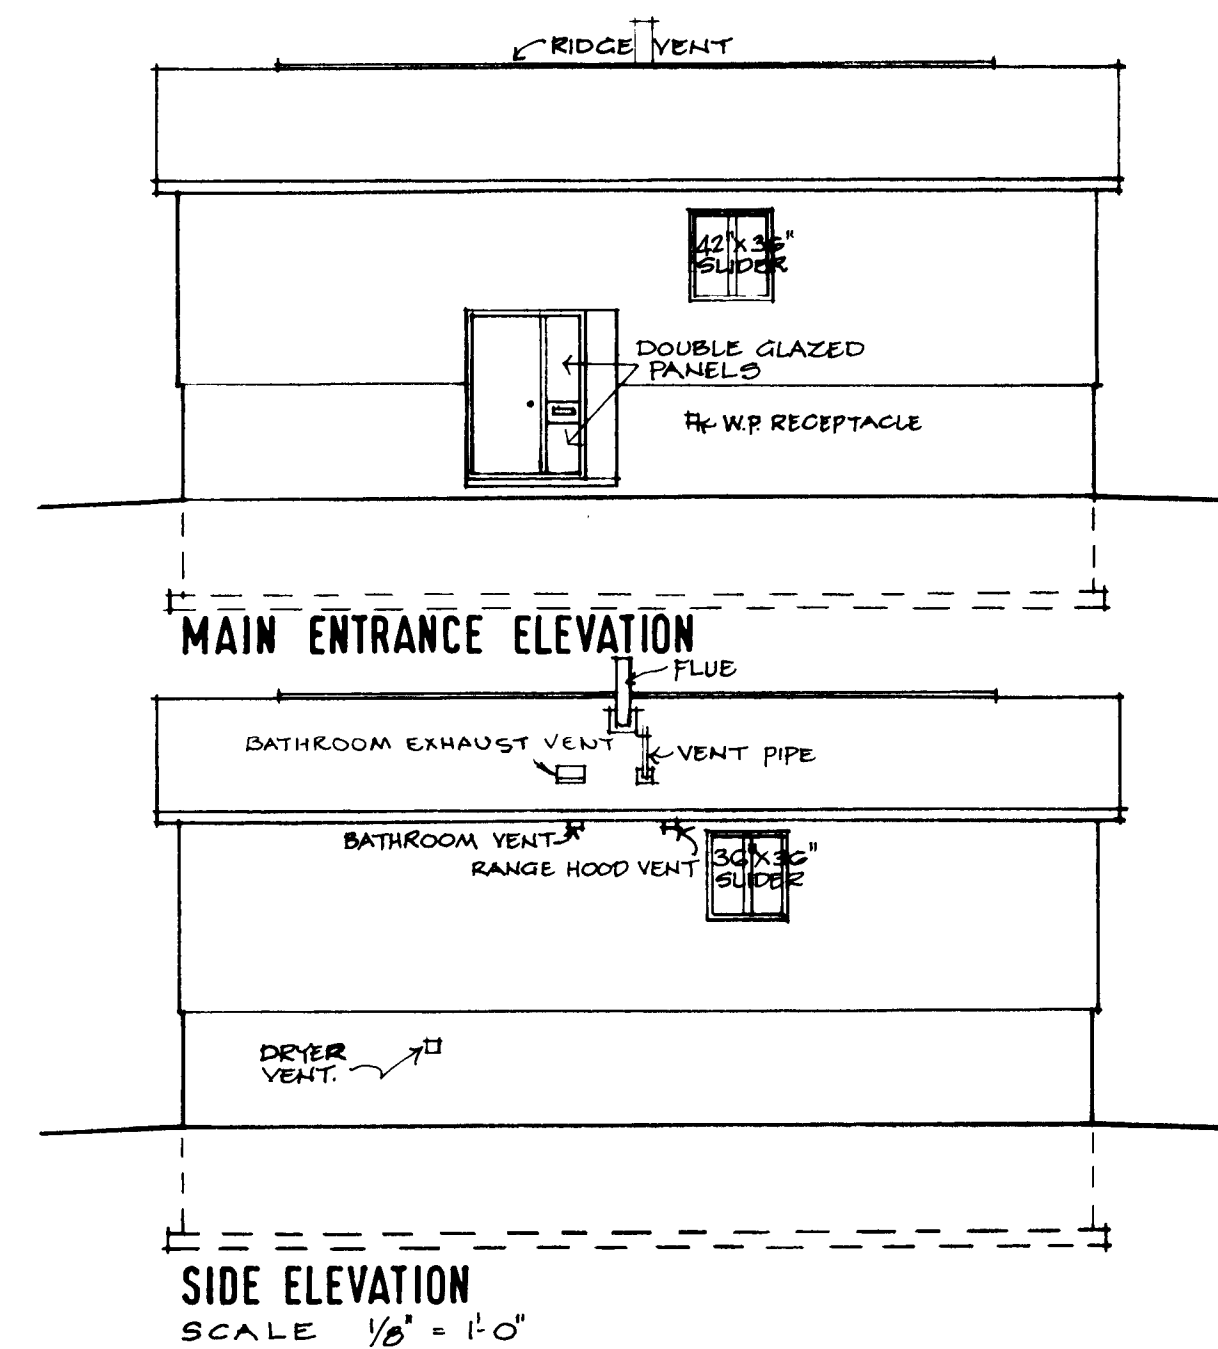









- GENERAL NOTES
1. ALL FOOTINGS AND FOUNDATIONS **SHALL** REST ON UNDISTURBED SOIL OR ROCK. FOOTINGS AND FOUNDATIONS MAY HAVE TO BE INCREASED TO SUIT EXISTING LOCAL SOIL CONDITIONS.
 2. DOUBLE JOISTS REQUIRED UNDER PARTITIONS RUNNING PARALLEL TO THE FLOOR JOISTS MAY BE BLOCKED APART 8" AT 4'-0" O.C. TO PERMIT THE PASSAGE OF HEATING DUCTS ETC.
 3. THE POSITION AND NUMBER OF ELECTRICAL OUTLETS MAY BE RELOCATED BUT MUST IN ALL CASES MEET THE MINIMUM REQUIREMENTS OF THE RESIDENTIAL STANDARDS AND COMPLY WITH LOCAL CODES.
 4. PROVIDE A ROD AND AT LEAST ONE SHELF IN ALL COAT AND CLOTHES CLOSETS.
 5. ALL FLOOR JOISTS ARE DESIGNED TO NO. 1 GRADE SPRUCE. ANY CHANGE OR SUBSTITUTION MUST BE APPROVED BY AUTHORITY HAVING JURISDICTION.
 6. ALL CONSTRUCTION MUST COMPLY WITH THE RESIDENTIAL STANDARDS CURRENT AT THE TIME OF CONSTRUCTION AND ANY APPLICABLE LOCAL CODES.
 7. THIS DRAWING IS INTENDED AS A GUIDE ONLY. THE FINAL CHOICE AND USE OF MATERIALS, AND METHODS AND DETAILS OF CONSTRUCTION, IS THE RESPONSIBILITY OF THE USER.

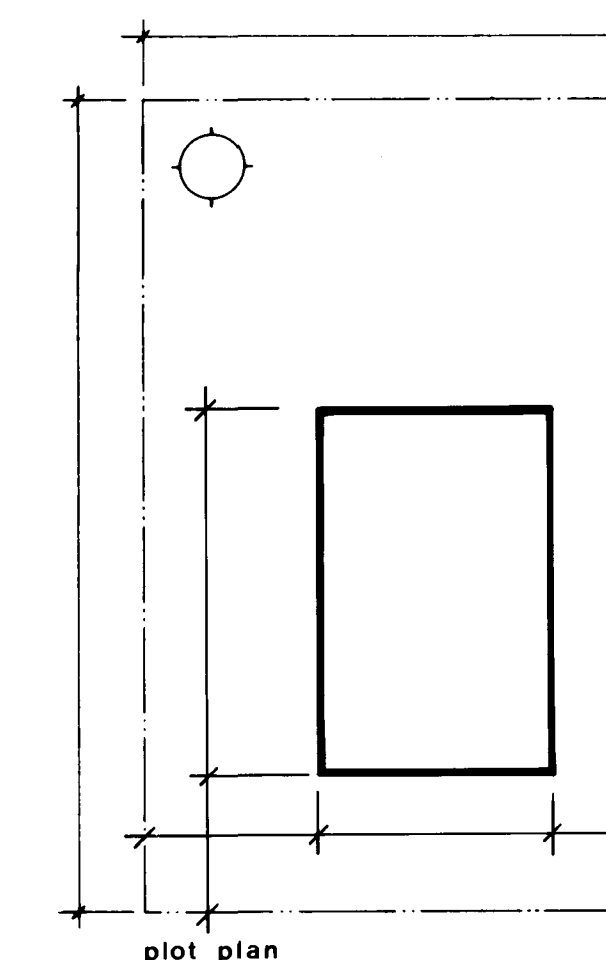

date	n.h.a.	stds	chkd	by	date	revisions	by
 Central Mortgage and Housing Corporation  Société centrale d'hypothèques et de logement							


	designer C.M.H.C. design no. C-2
--	---

scale	as shown
date	May 1976
drawing no.	1 of 1

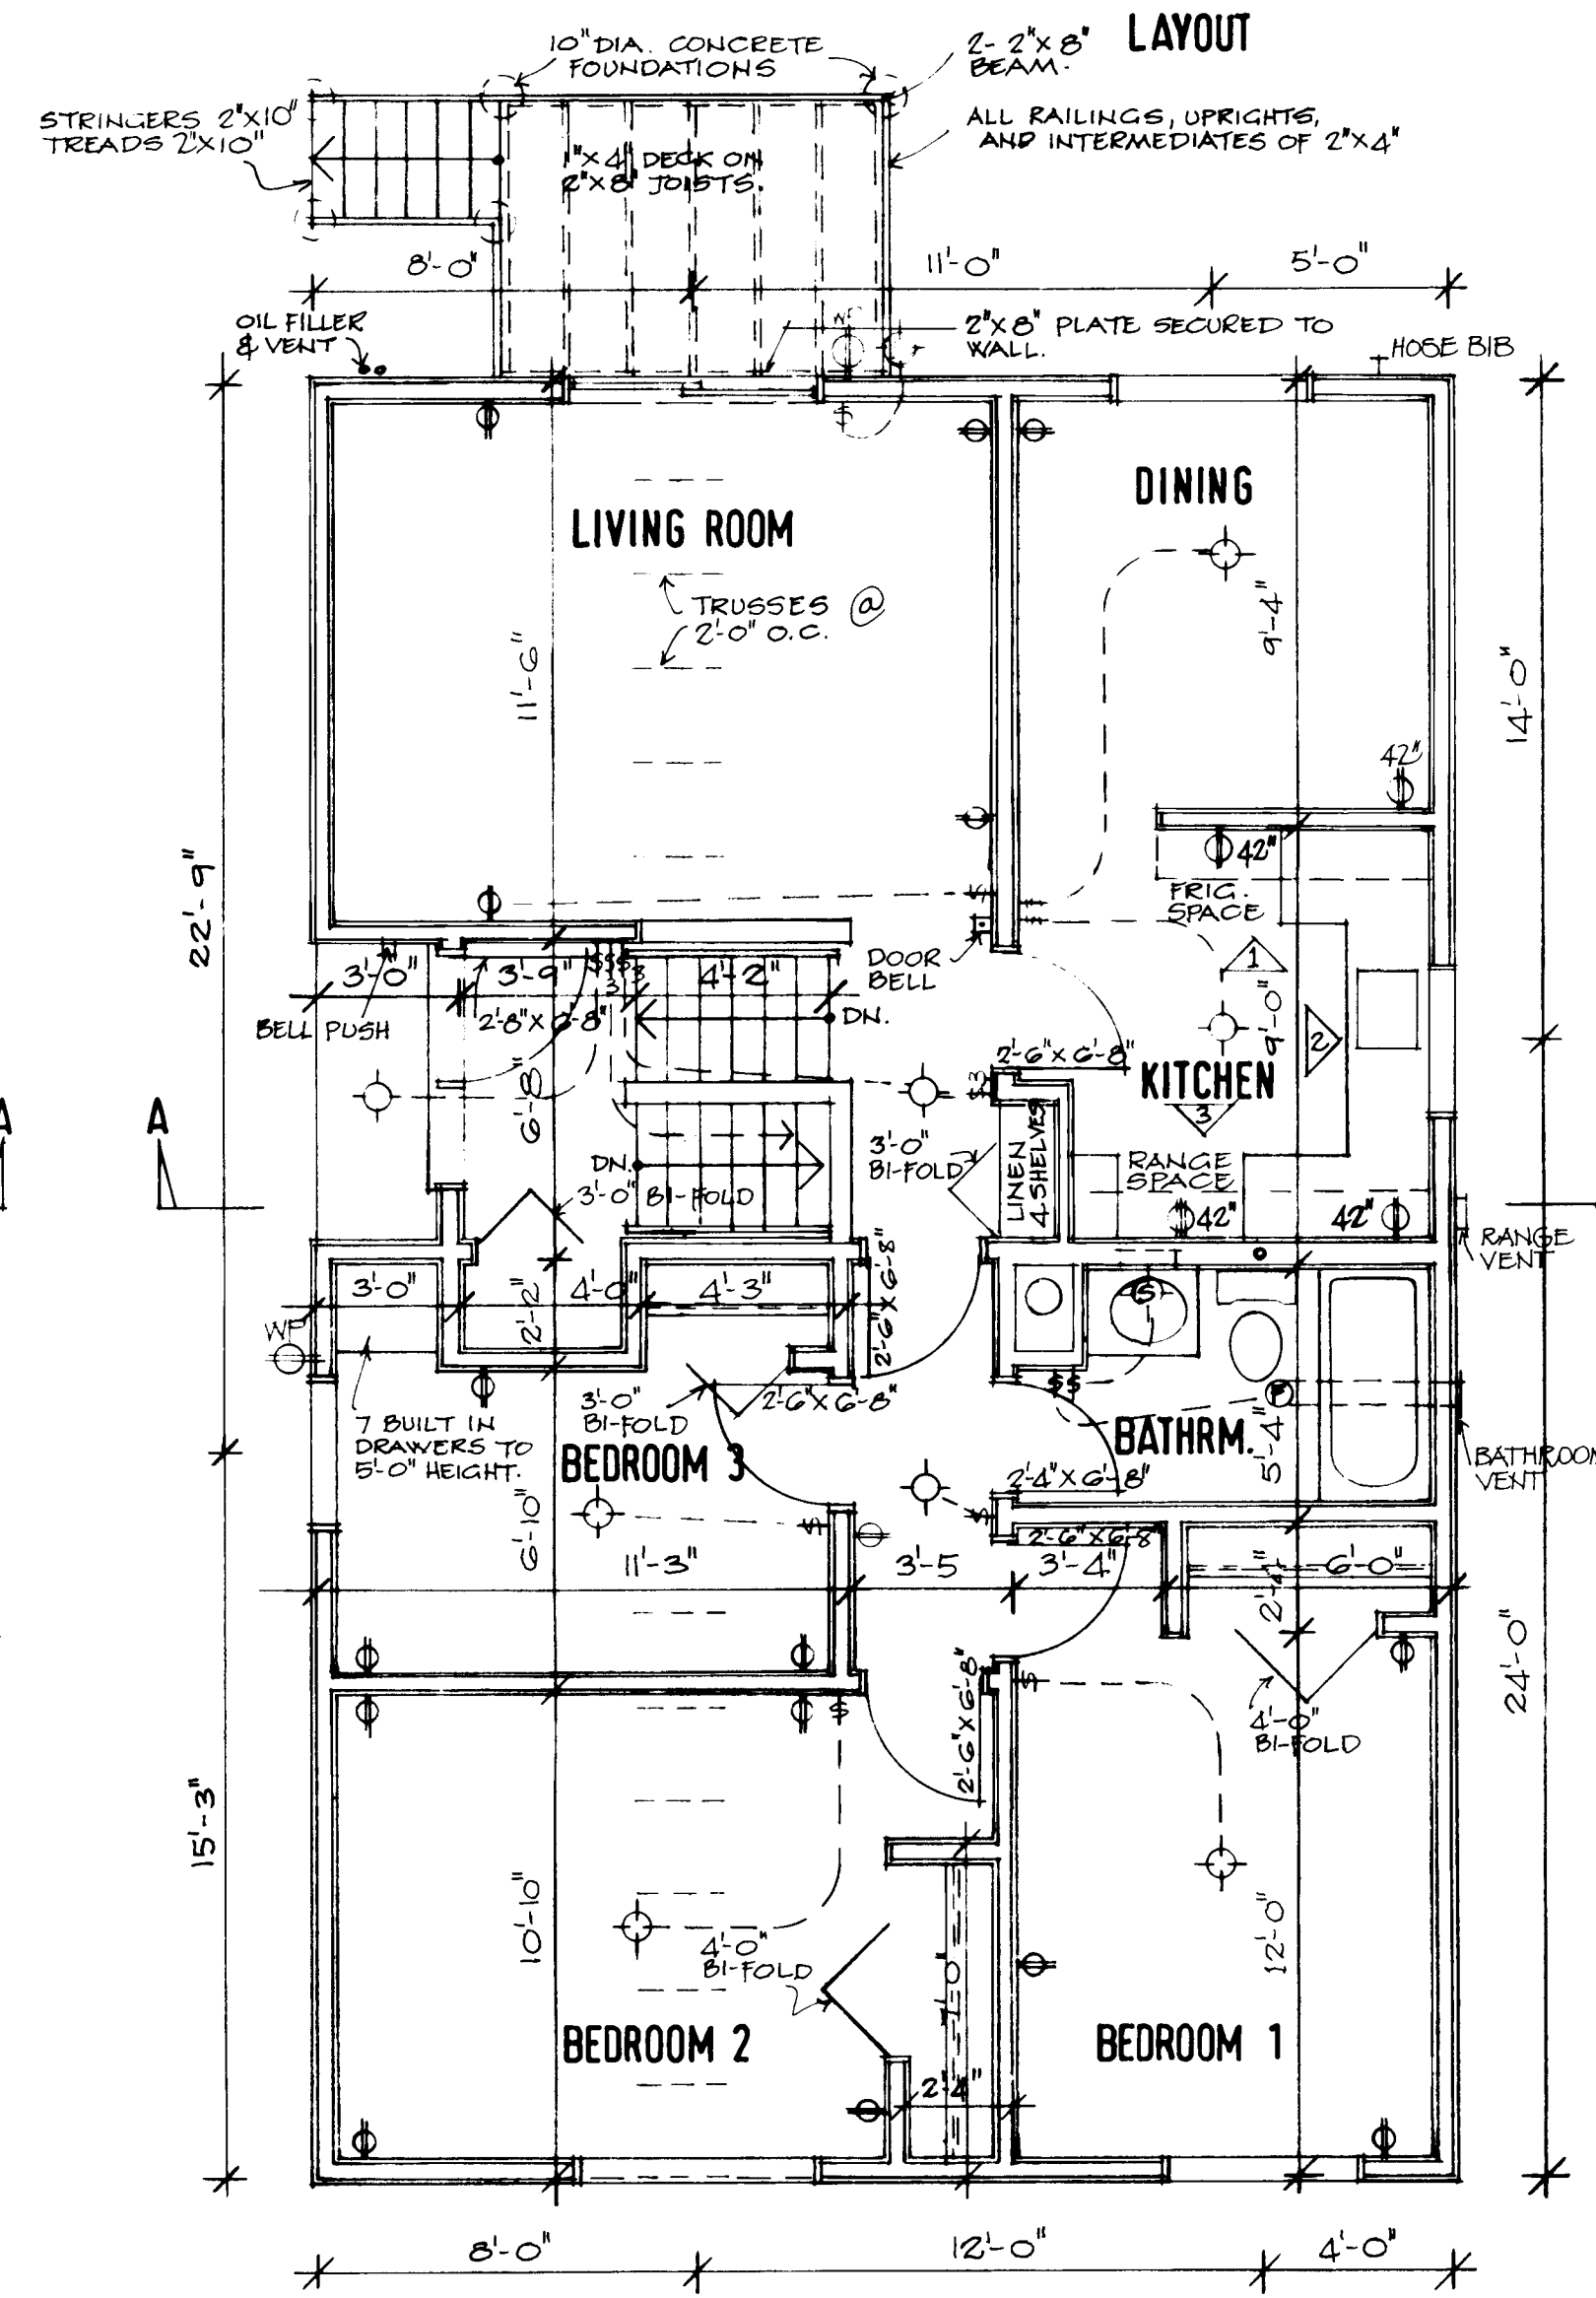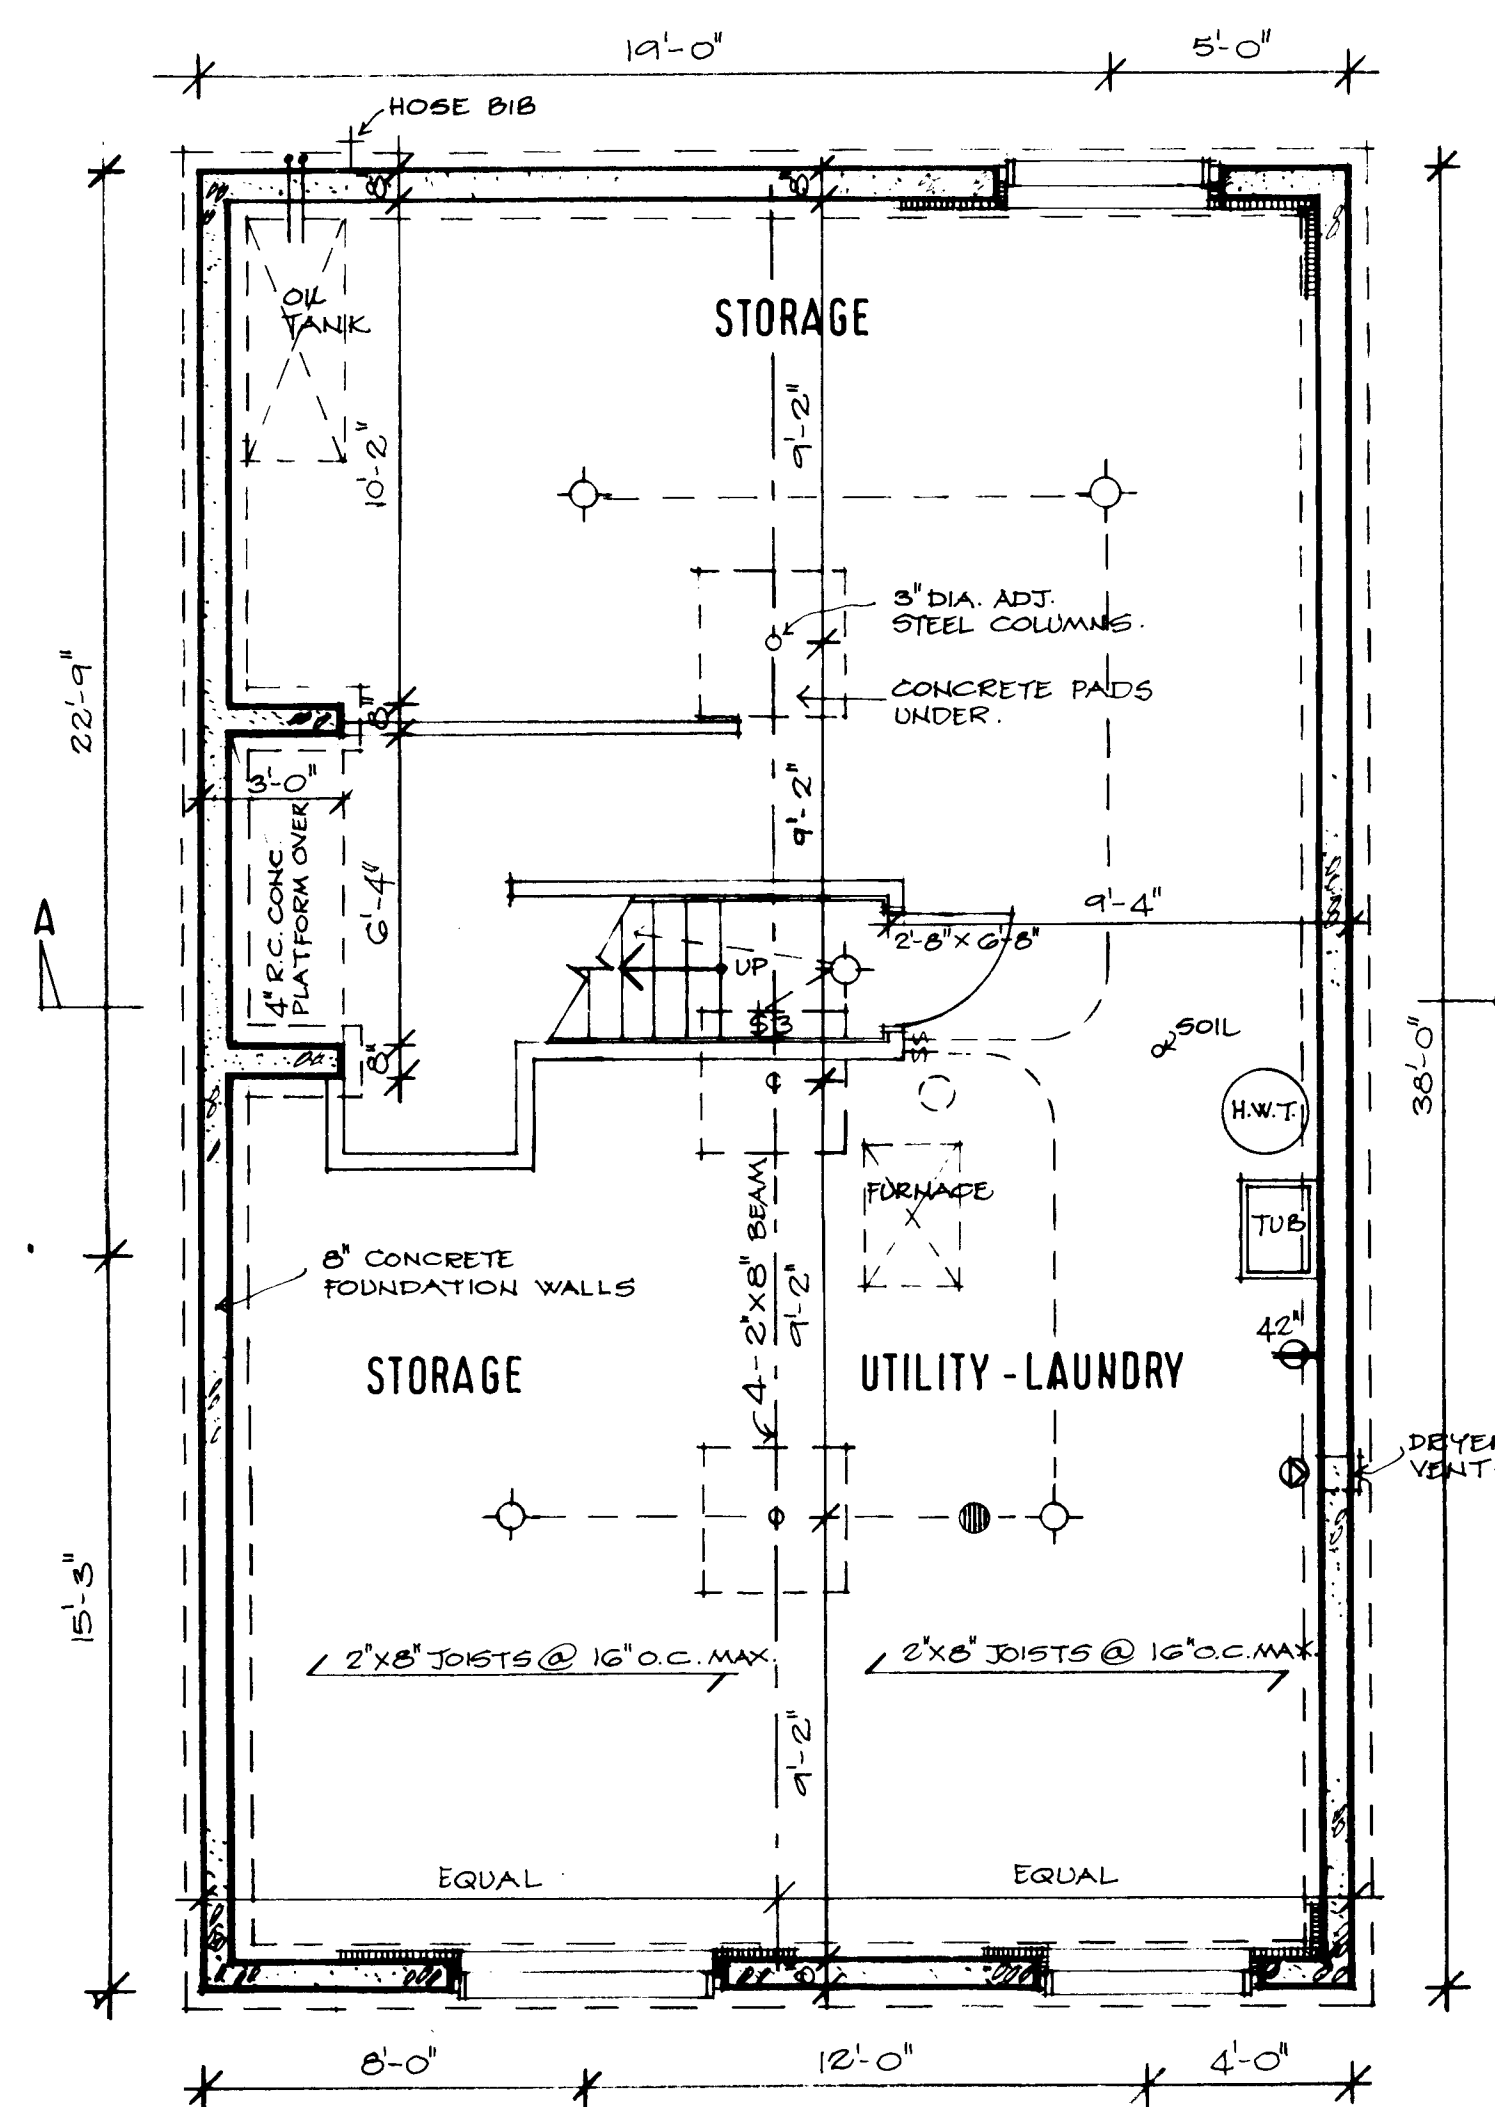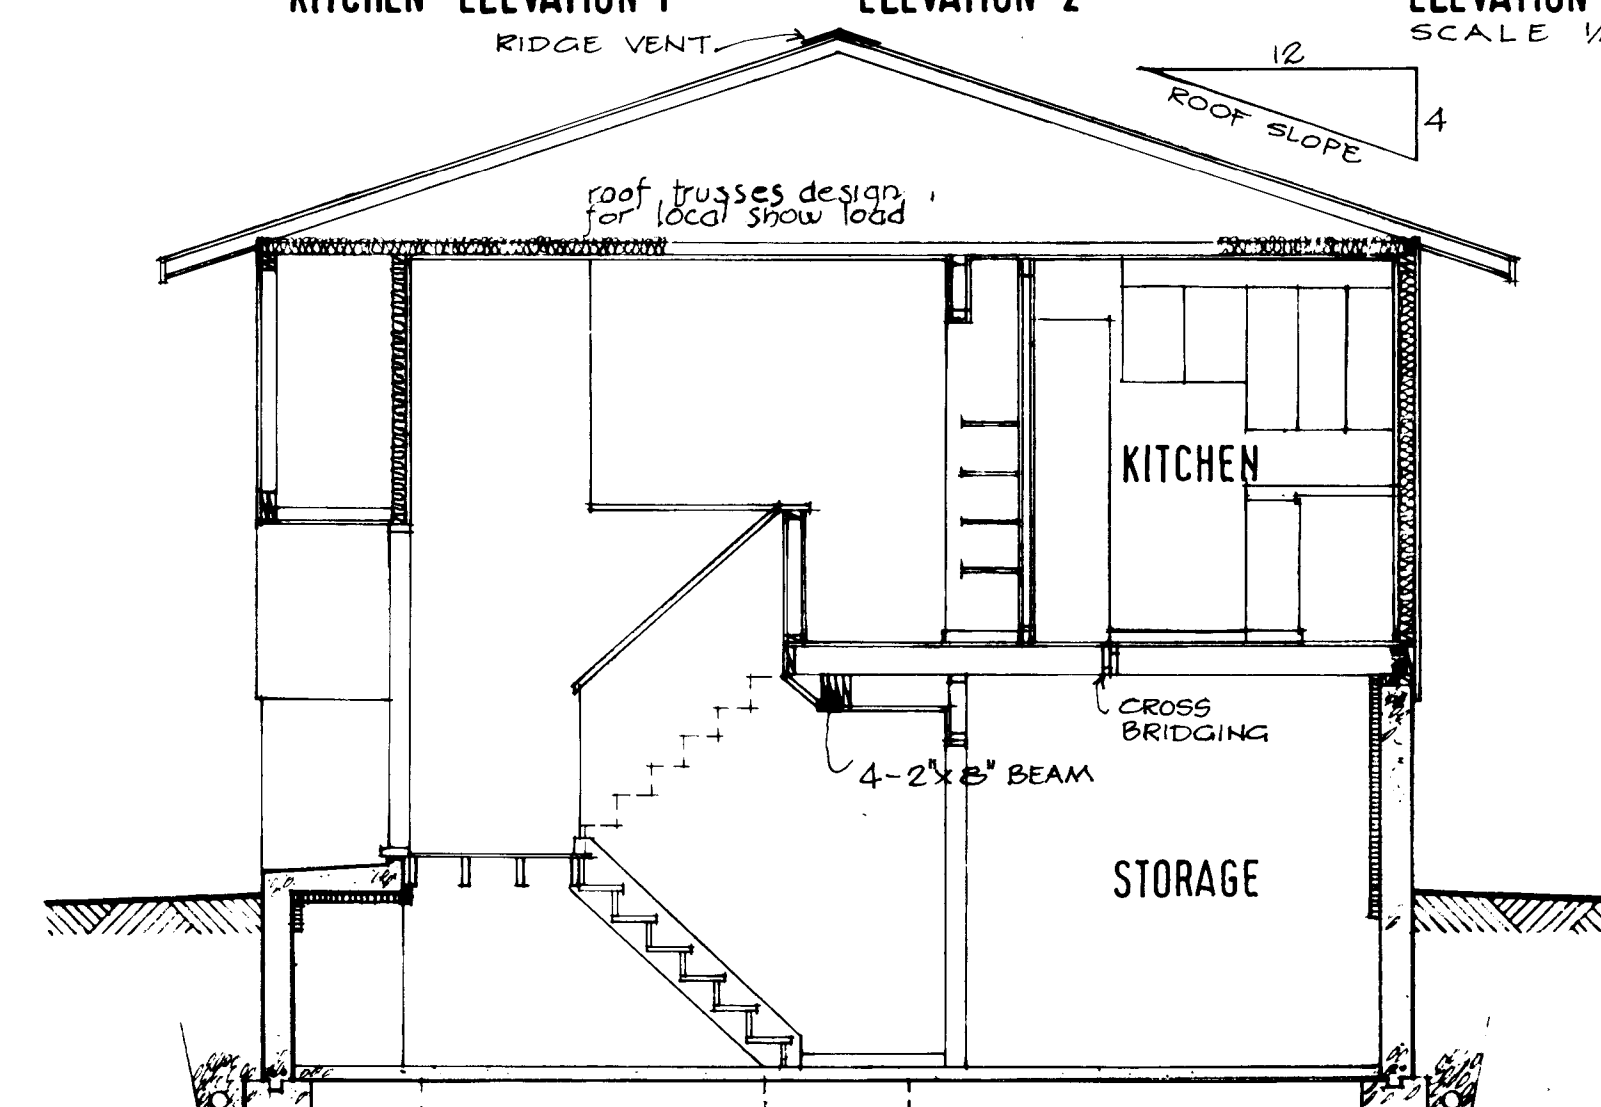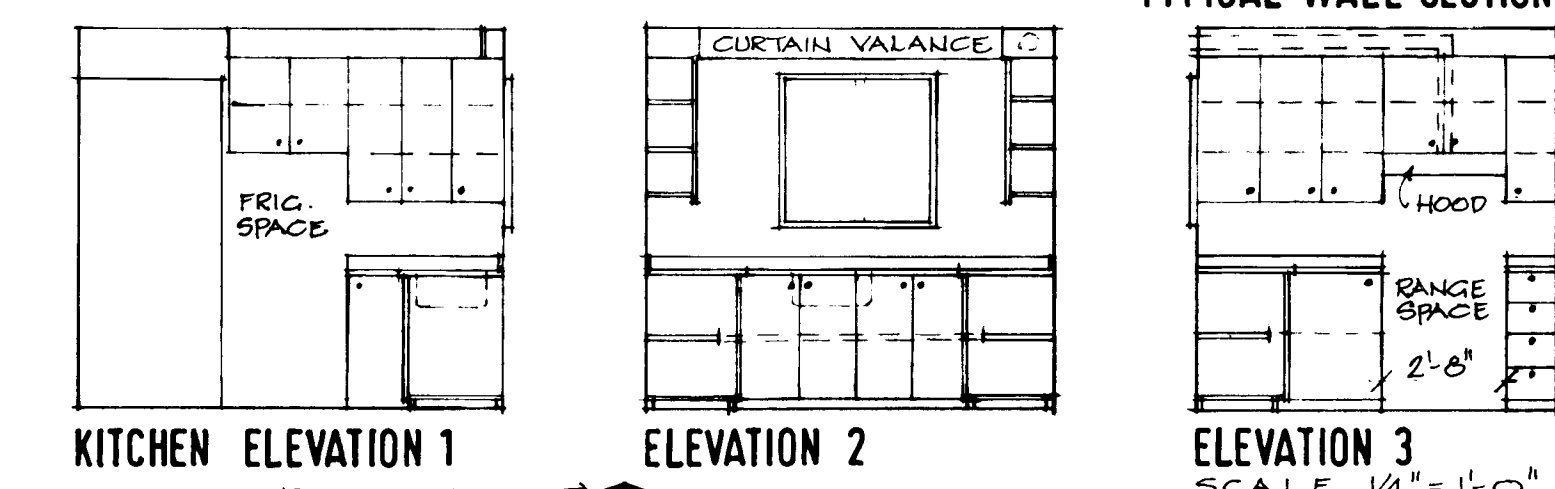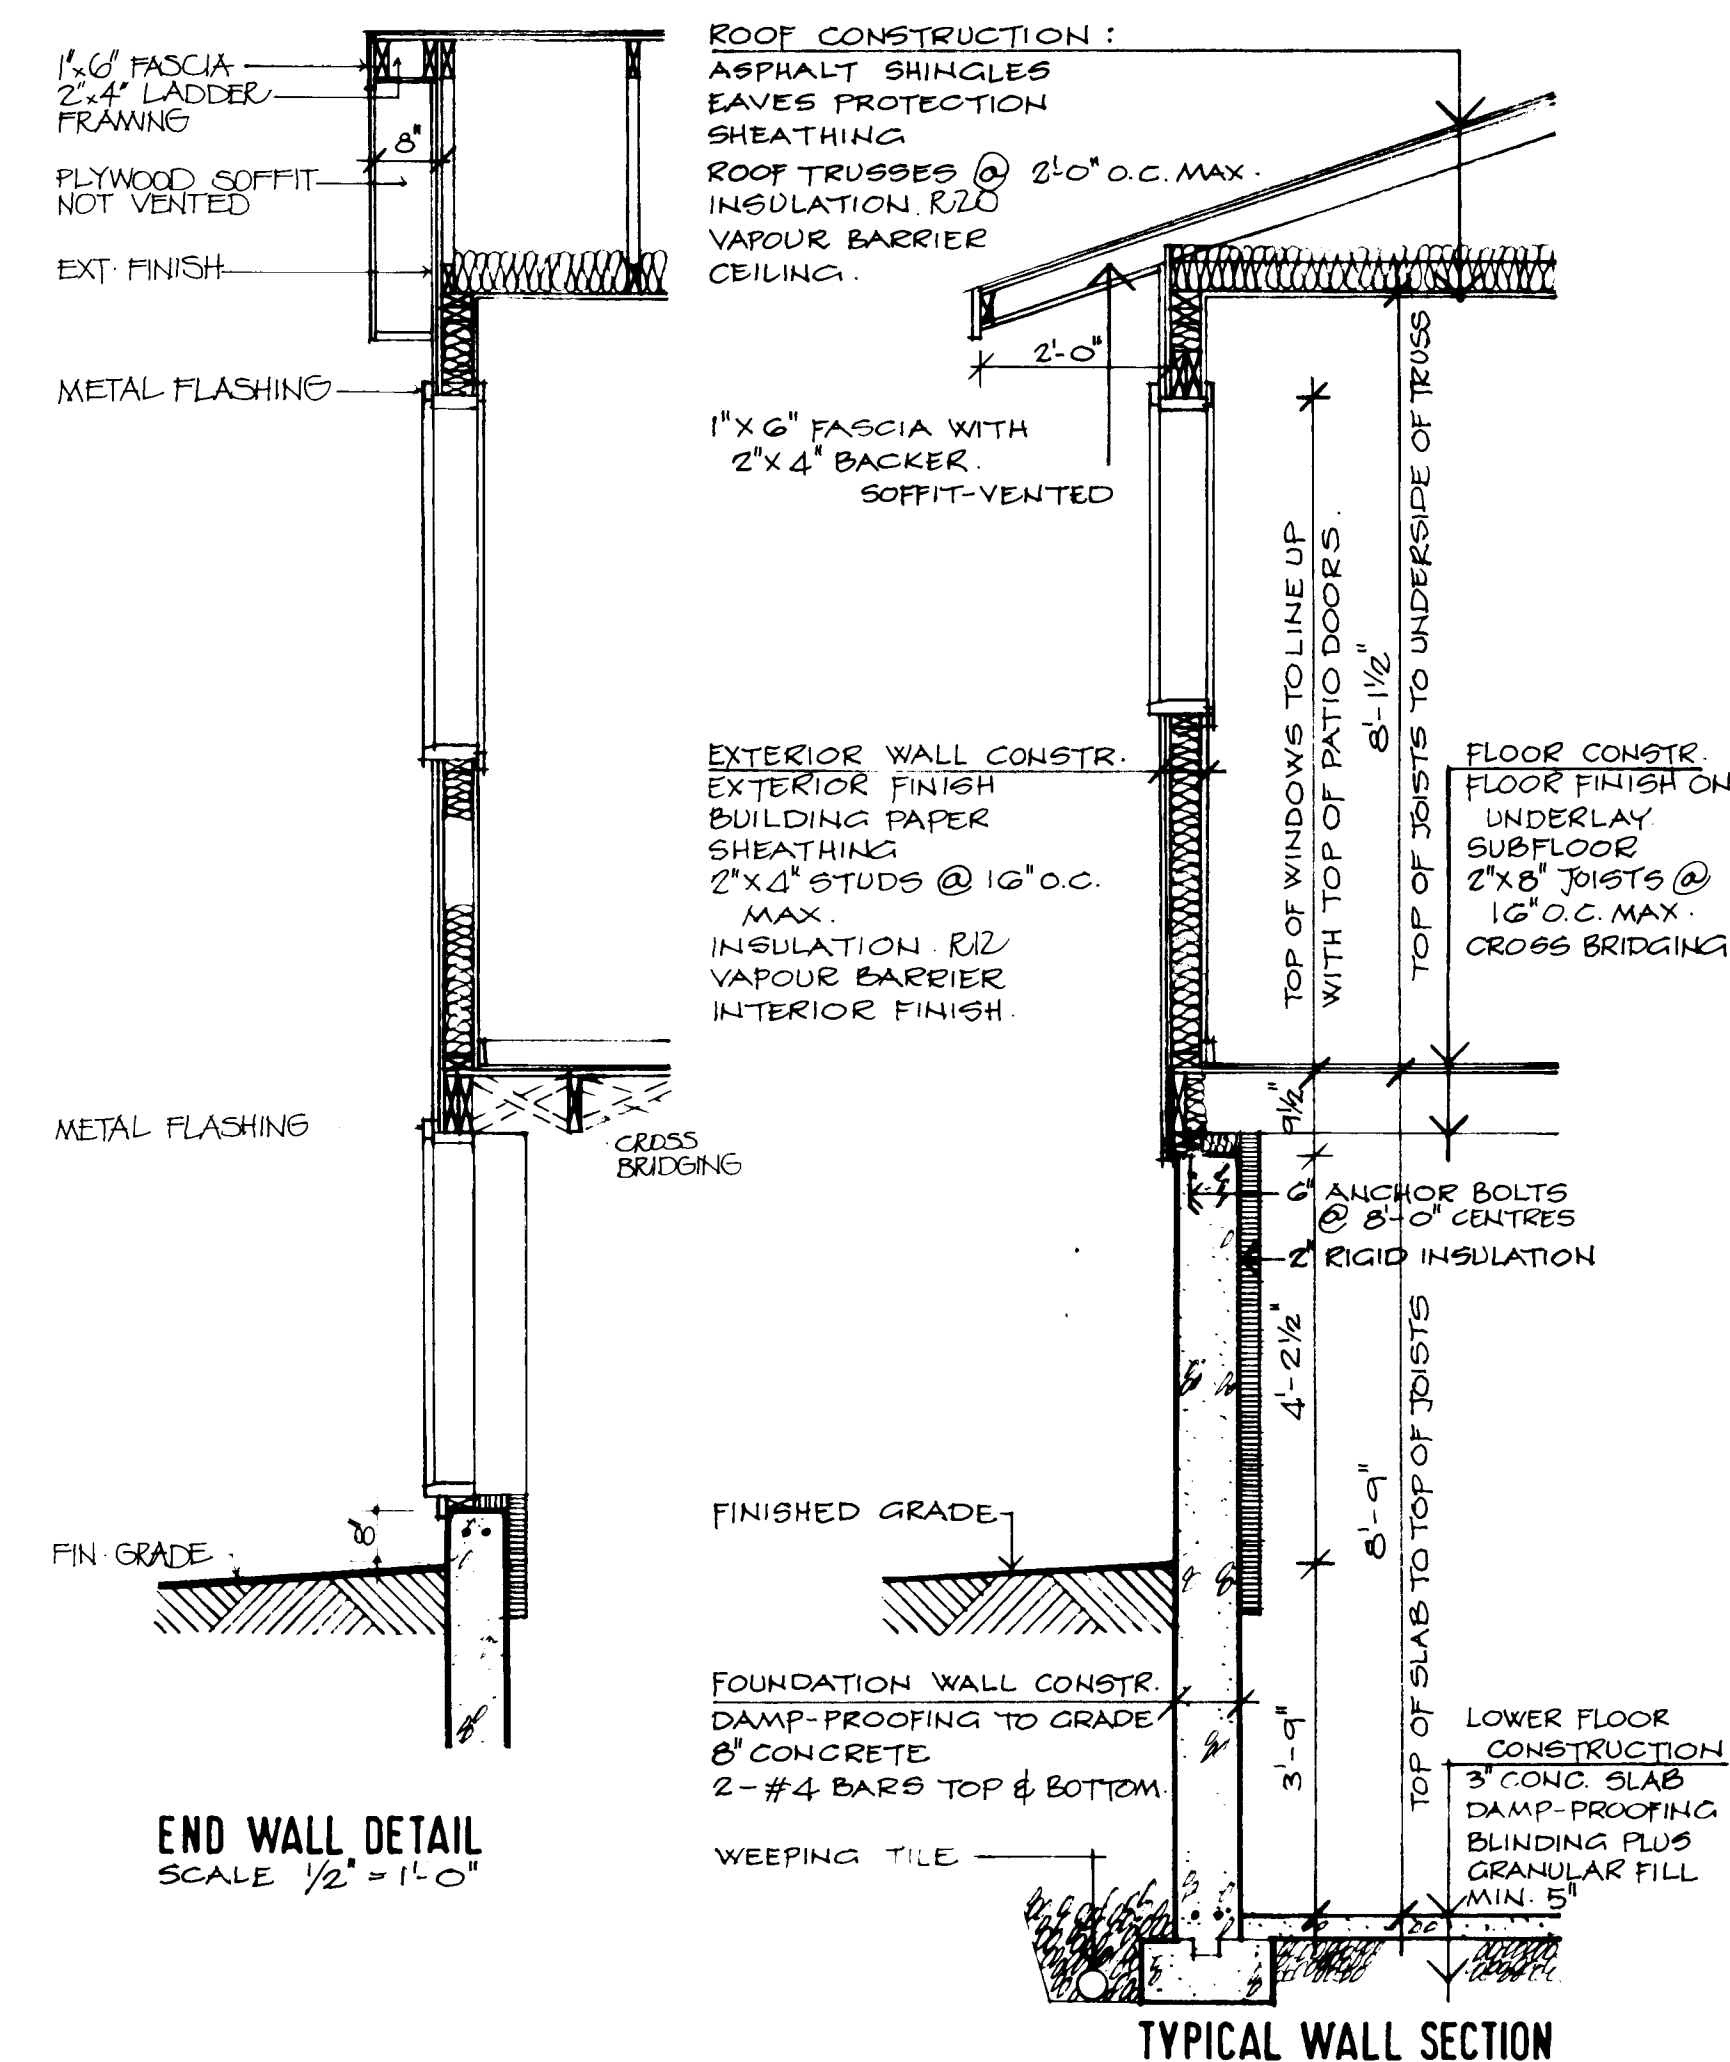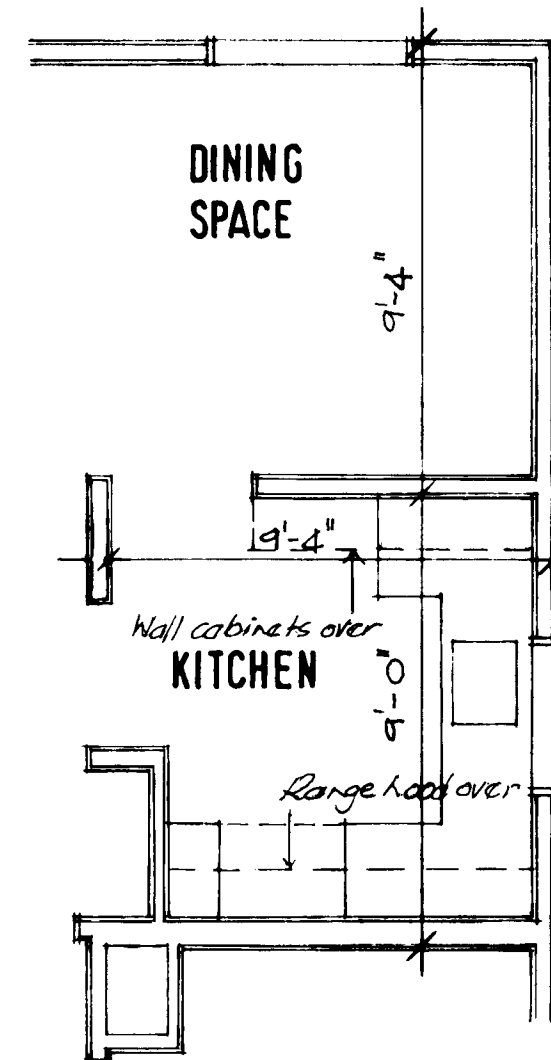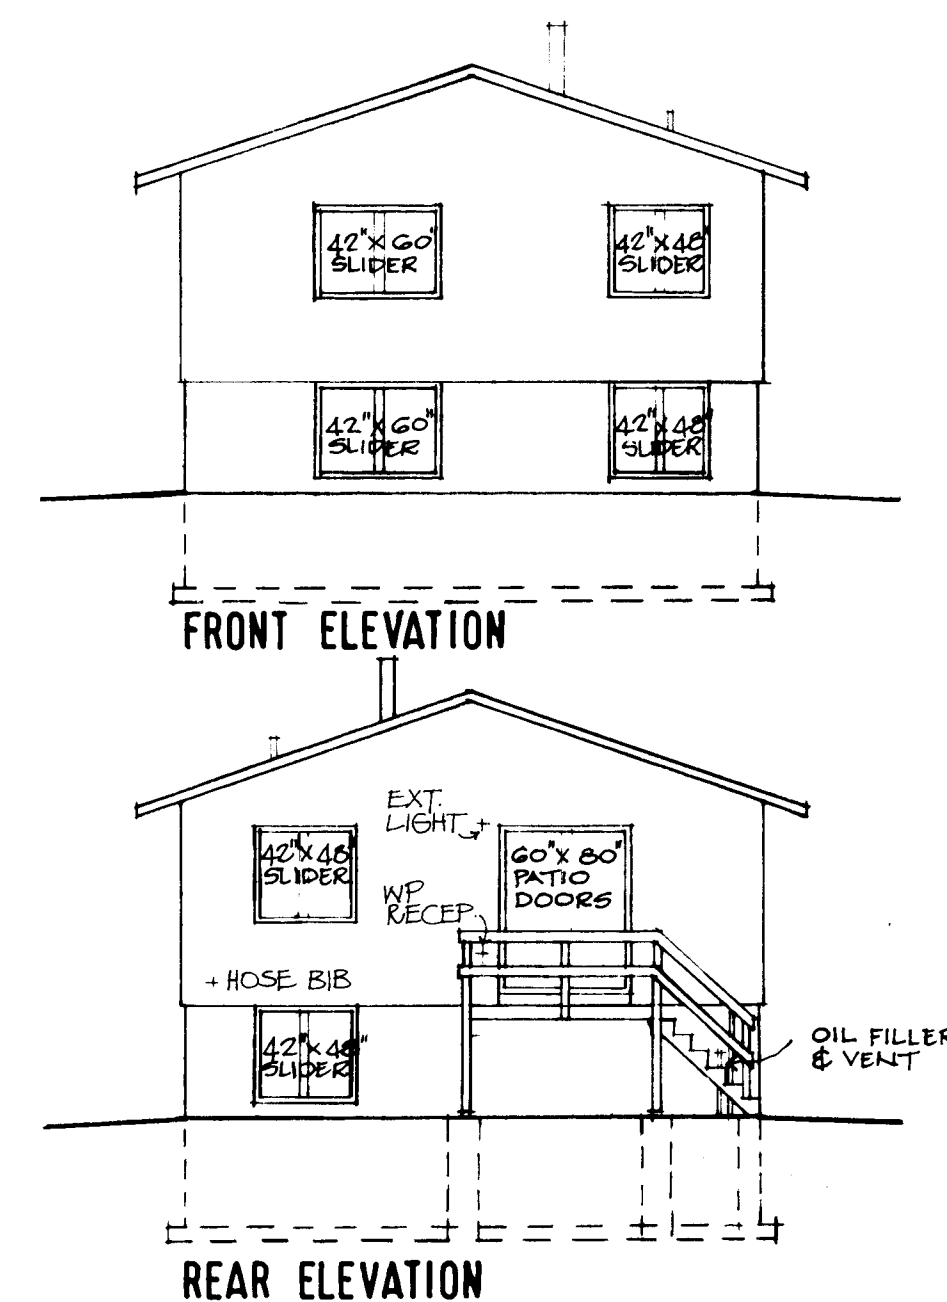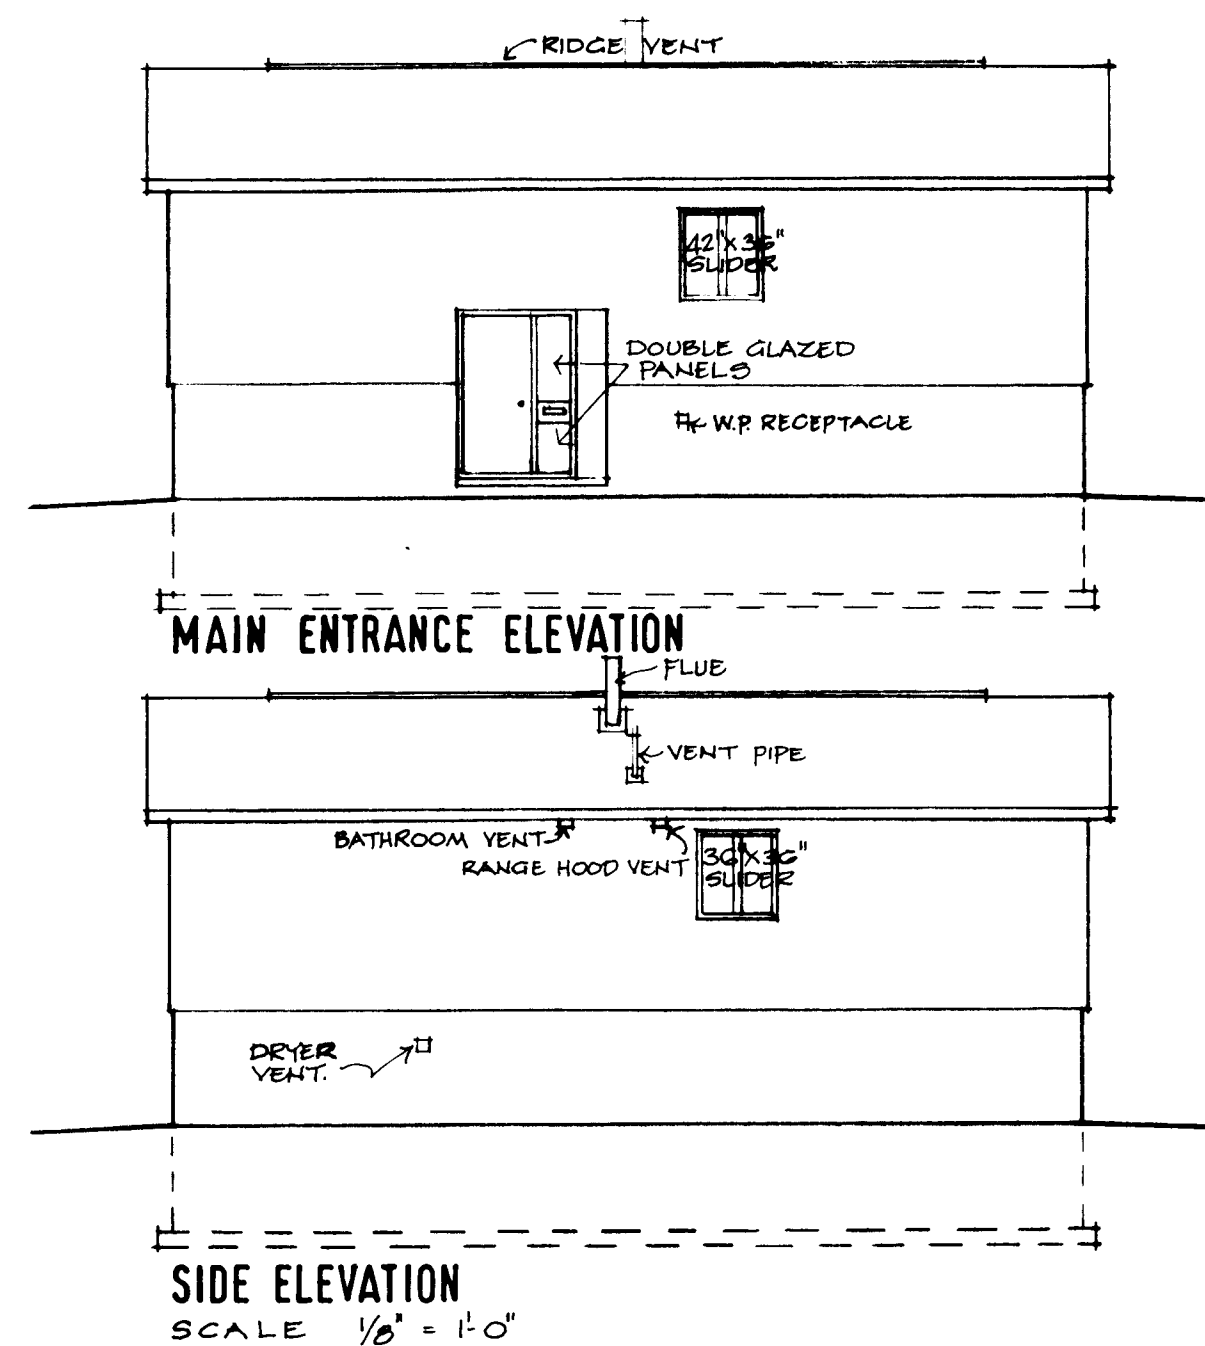










- GENERAL NOTES

1. ALL FOOTINGS AND FOUNDATIONS SHALL BE TAKEN DOWN TO SOLID BEARING AND BELOW THE ACCEPTED LOCAL FROST PENETRATION LINE. FOOTINGS AND FOUNDATIONS MAY HAVE TO BE INCREASED TO SUIT EXISTING SOIL CONDITIONS.
2. DOUBLED JOISTS REQUIRED UNDER PARTITIONS RUNNING PARALLEL TO THE FLOOR JOISTS MAY BE BLOCKED APART 8" AT 4'-0" O.C. TO PERMIT THE PASSAGE OF HEATING DUCTS ETC.
3. FOR ORDINARY LOADING CONDITIONS, WOOD LINTELS OVER DOORS, WINDOWS ETC. IN EXTERIOR AND INTERIOR WALLS SHALL BE PLACED ON EDGE.
4. THE POSITION AND NUMBER OF ELECTRICAL OUTLETS MAY BE RE-LOCATED BUT MUST IN ALL CASES MEET THE MINIMUM REQUIREMENTS OF THE HOUSING STANDARDS AND COMPLY WITH LOCAL CODES.
5. PROVIDE A SHELF AND ROD IN THE COAT AND CLOTHES CLOSETS.
6. ADDITIONAL INSULATING MATERIAL MAY BE NECESSARY IN CERTAIN LOCALITIES TO PROVIDE THE REQUIRED RESISTANCE TO HEAT FLOW FOR SUCH AREA.
- 7a) THE STRUCTURAL MEMBERS ARE DESIGNED FOR A LIVE ROOF LOAD OF LBS PER SQUARE FOOT. IN AREAS WHERE A ROOF LOAD IN EXCESS OF THE DESIGN LOAD IS EXPECTED, IT WILL BE NECESSARY TO REDESIGN THE STRUCTURAL MEMBERS ACCORDINGLY.
- b) ALL STRUCTURAL MEMBERS WILL BE CONSTRUCTION GRADE AND SPECIES UNLESS OTHERWISE NOTED ON THE DRAWINGS.
8. All construction must comply with the Canadian Code for Residential Construction and any applicable local codes.
9. This drawing is intended as a guide only. The final choice and use of methods and details of construction and materials is the responsibility of the owner.

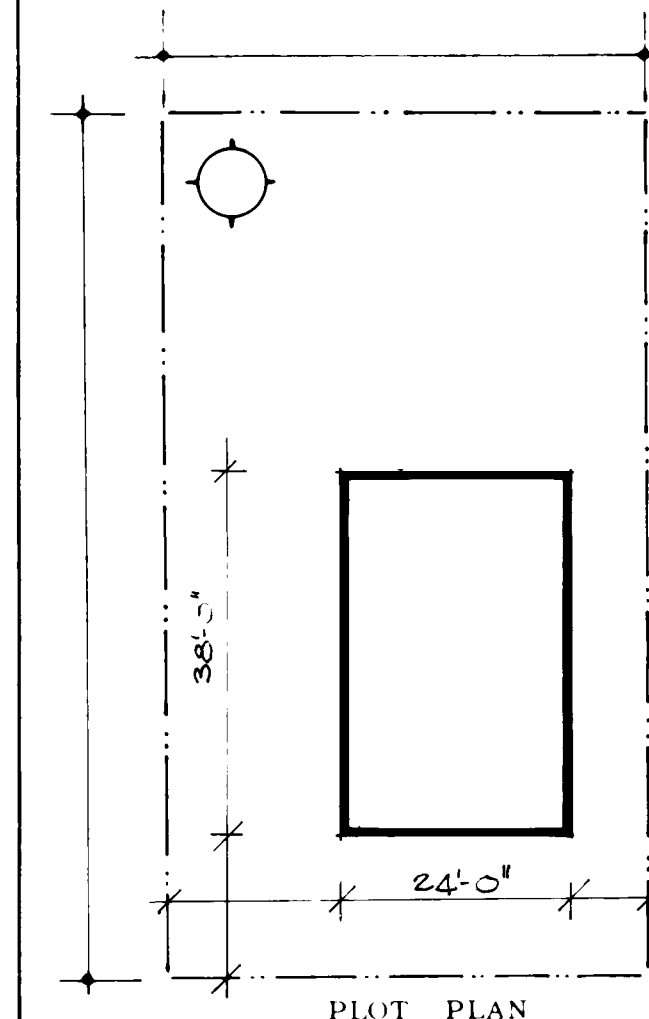

DATE	NHA STDS CHKD BY	DATE	REVISIONS	BYPASSING AUTHORITY
		ARCHITECT		
		C.M.H.C.		
		DATE	FEB. 75	
		DESIGN NO.	SHEET NO.	
NHA 5120-5		G-2	1of1	

CENTRAL MORTGAGE AND HOUSING CORPORATION

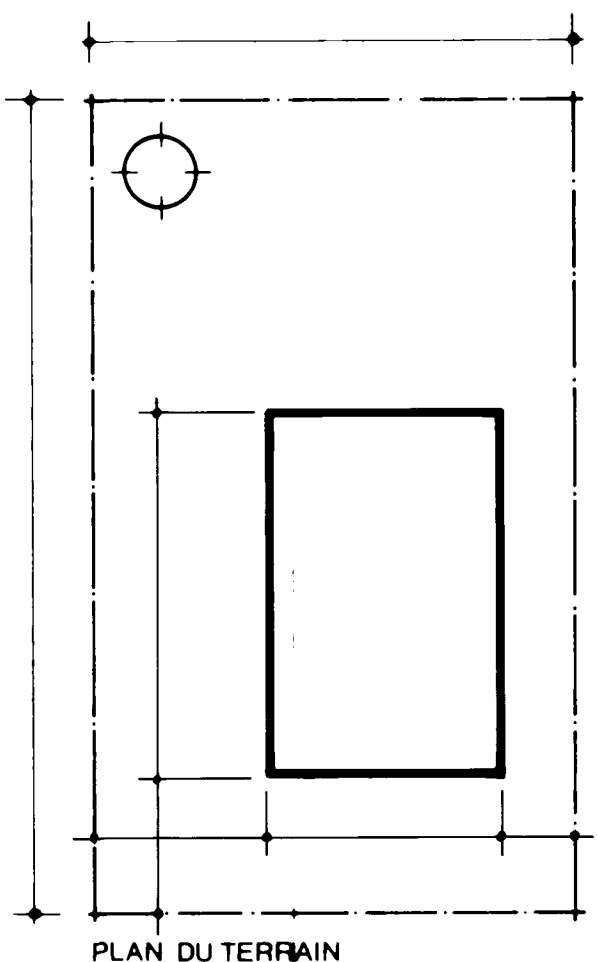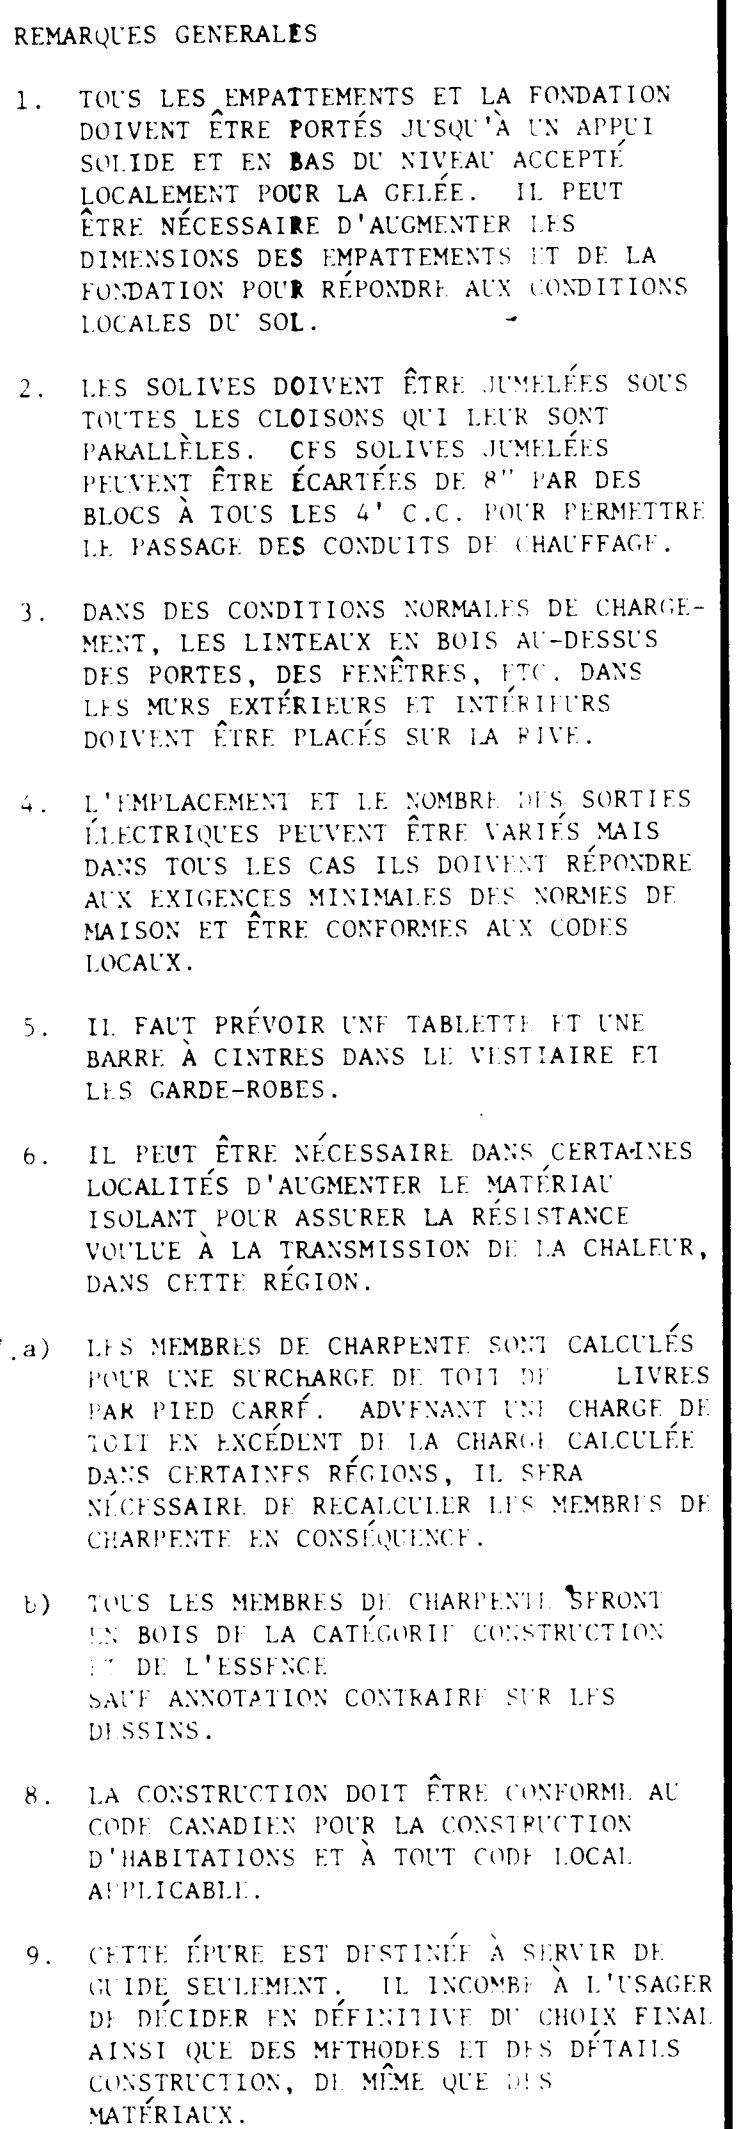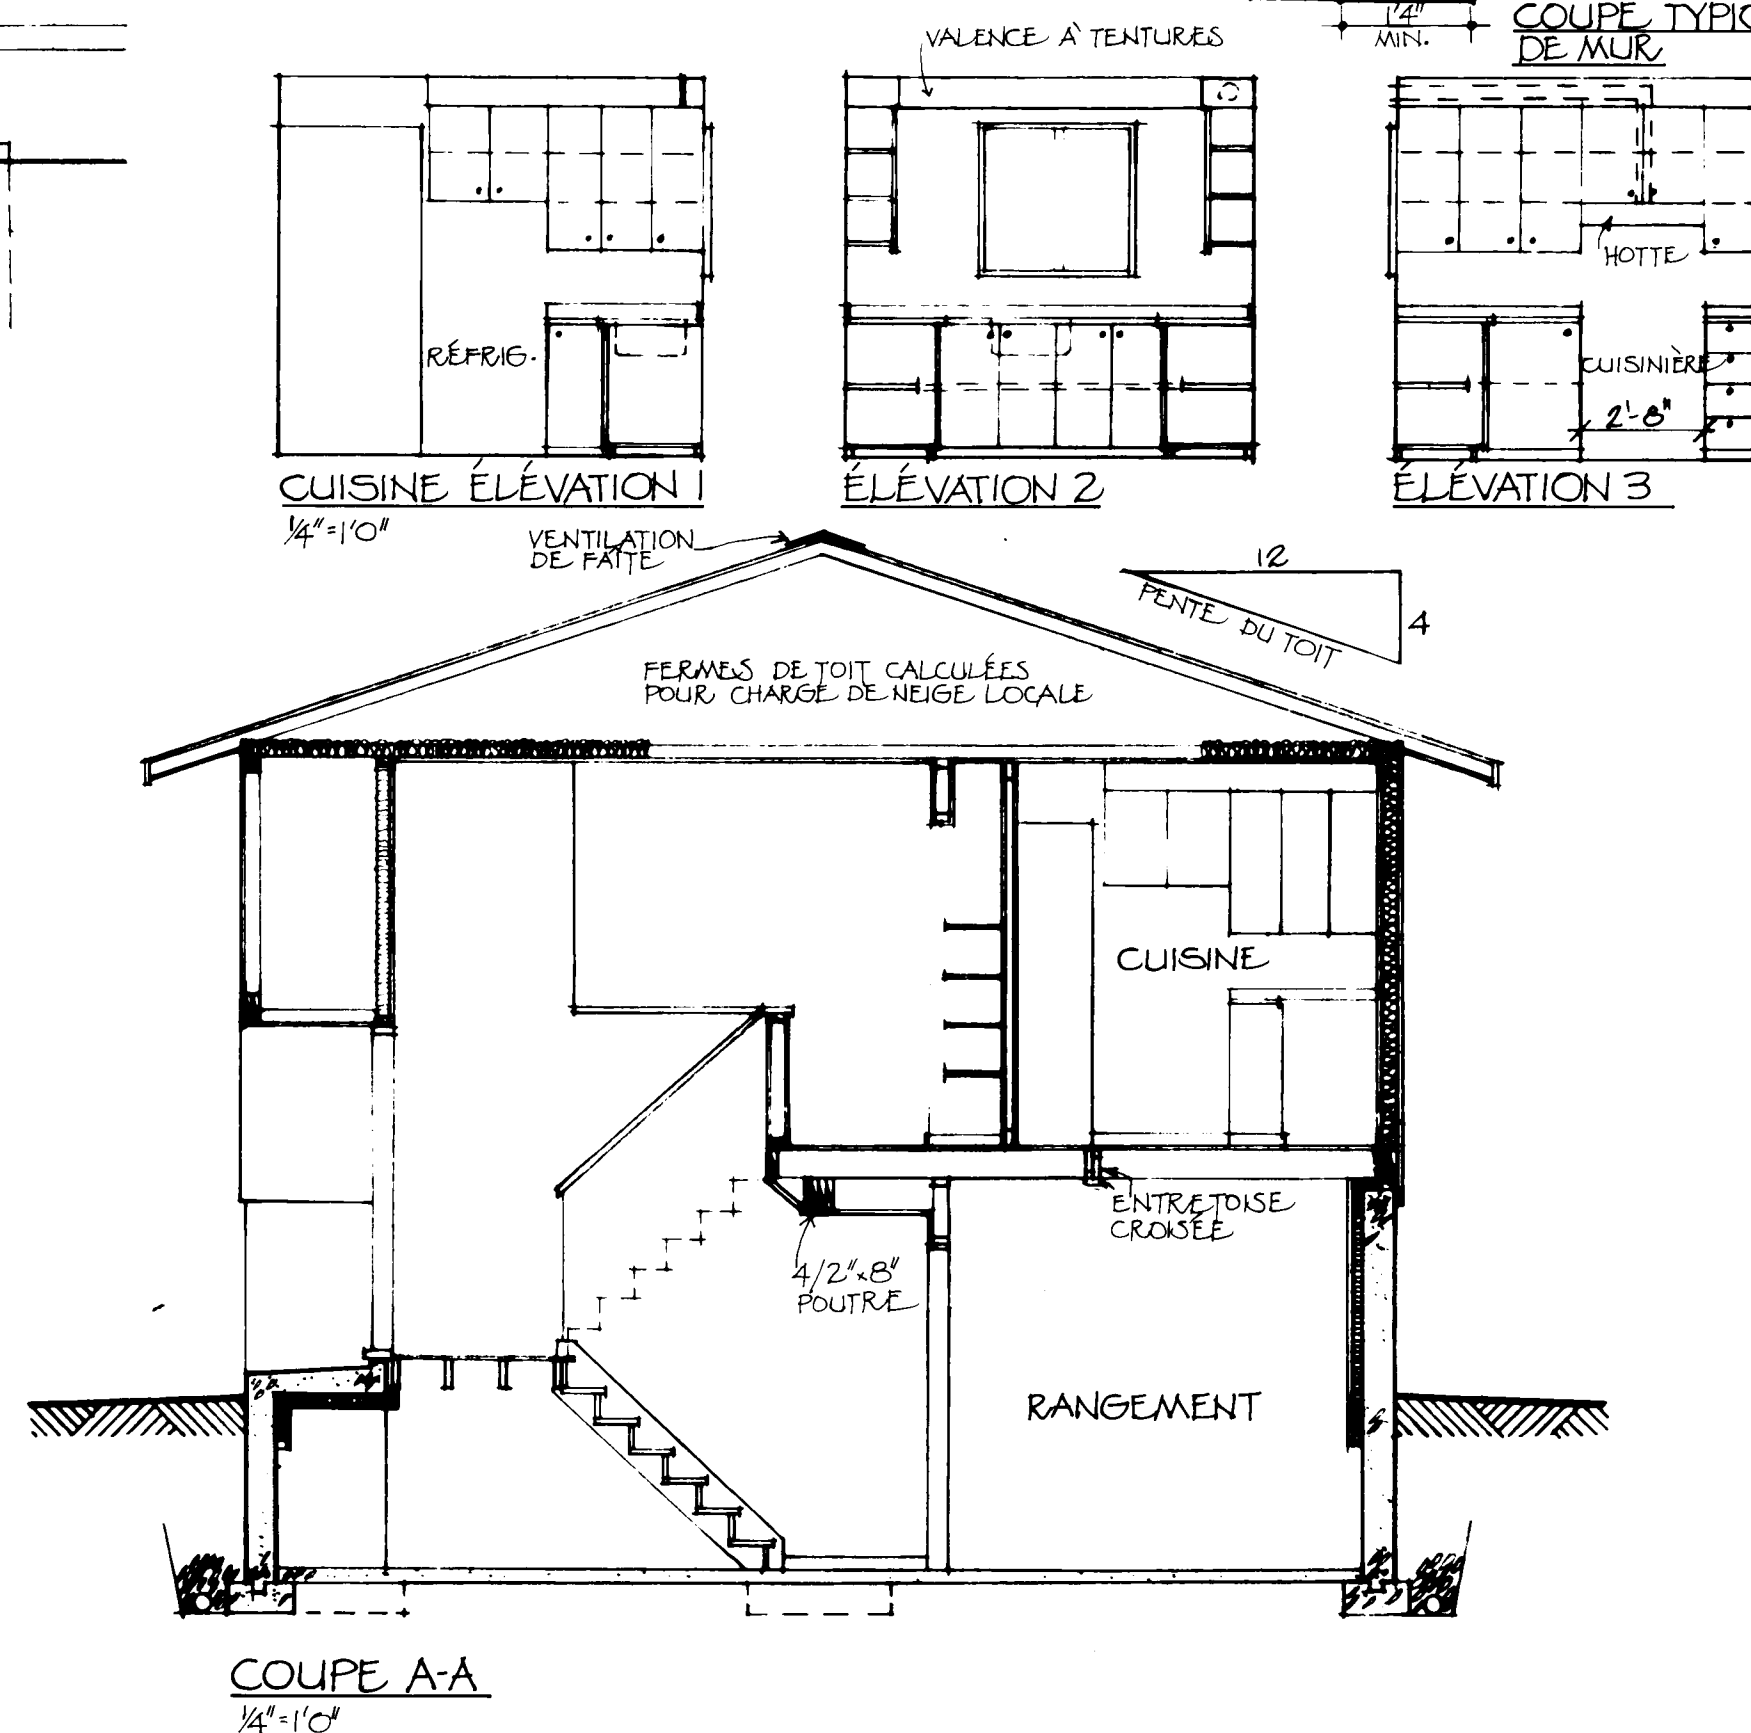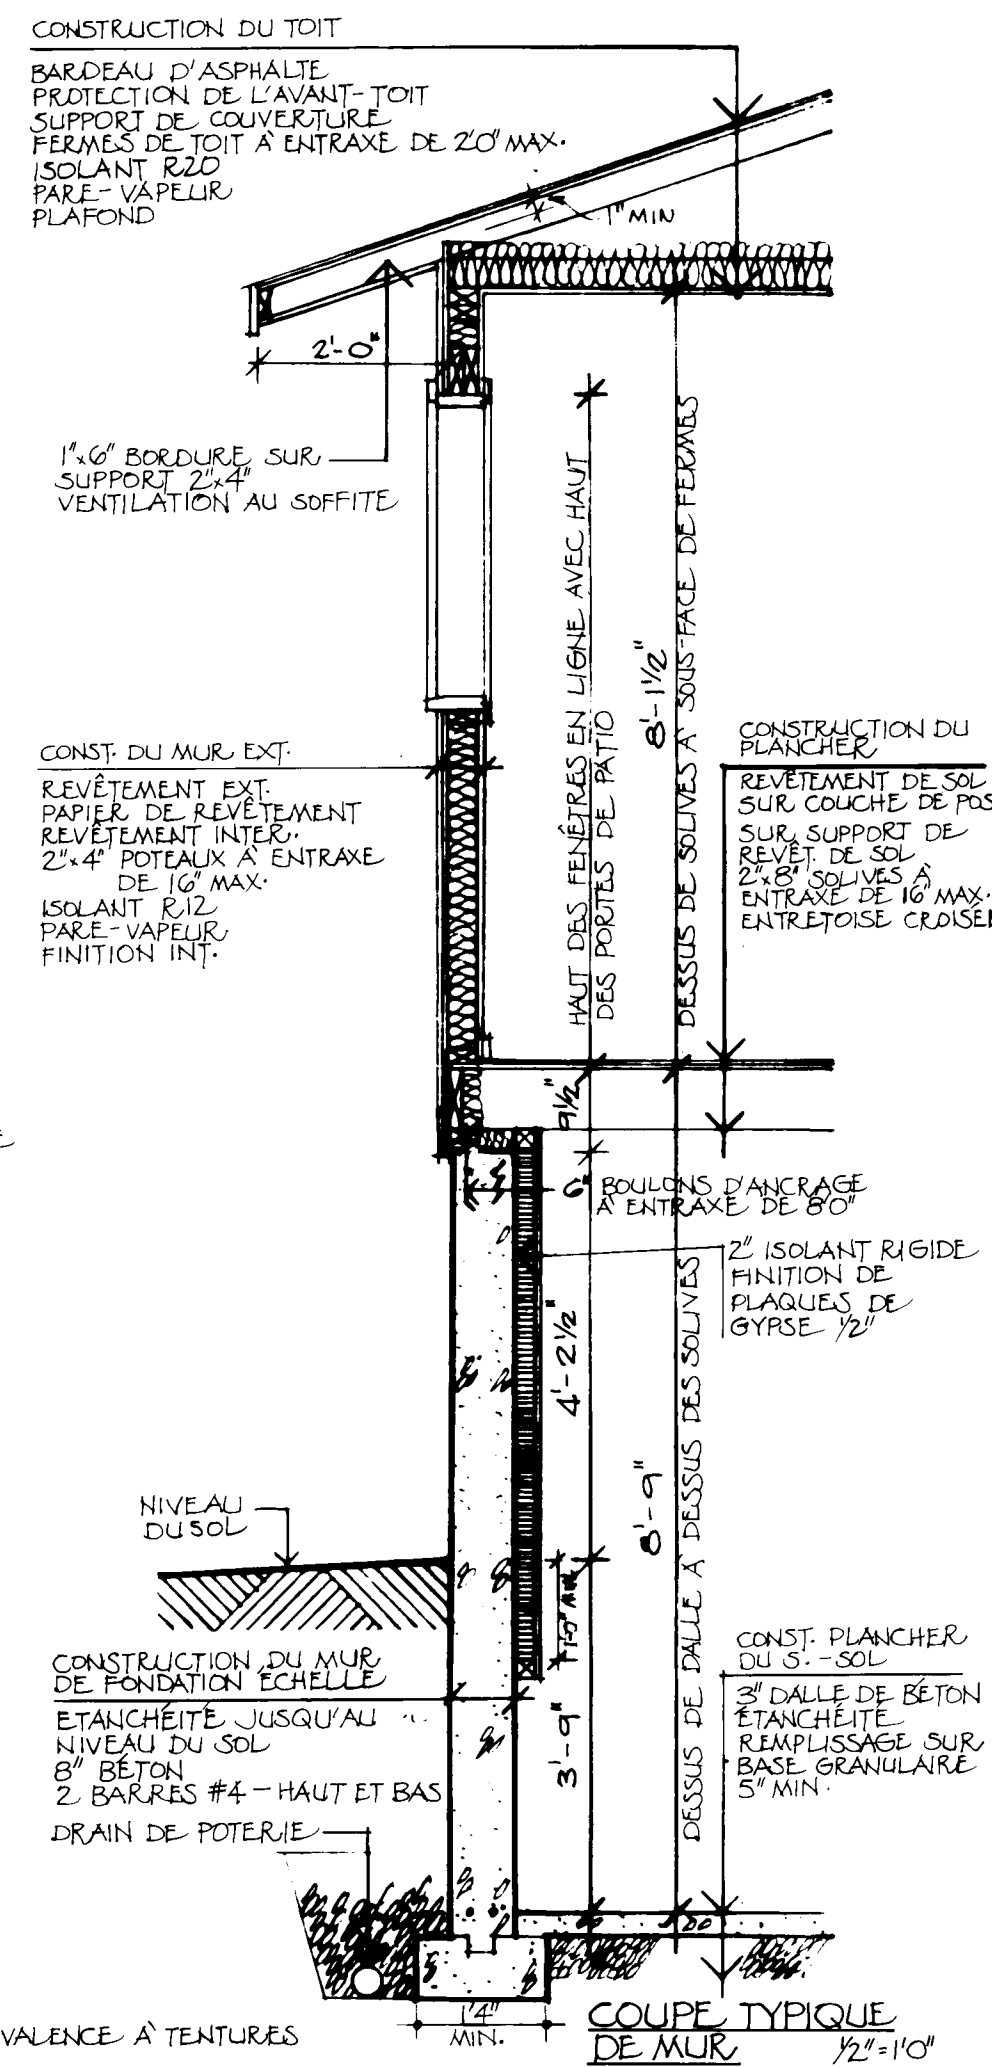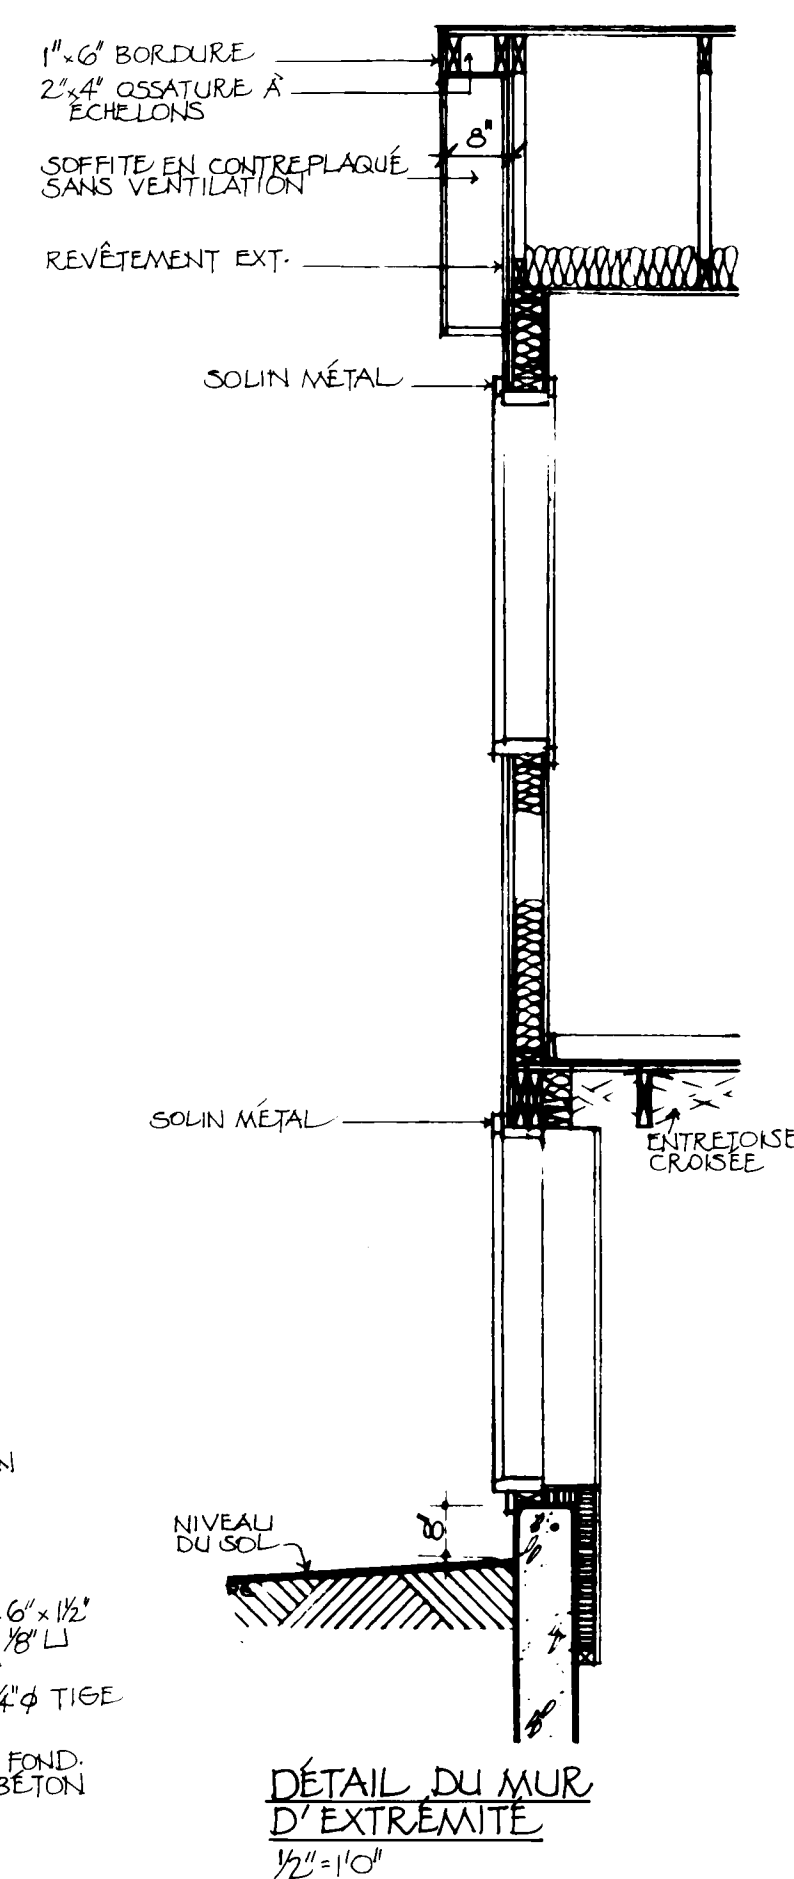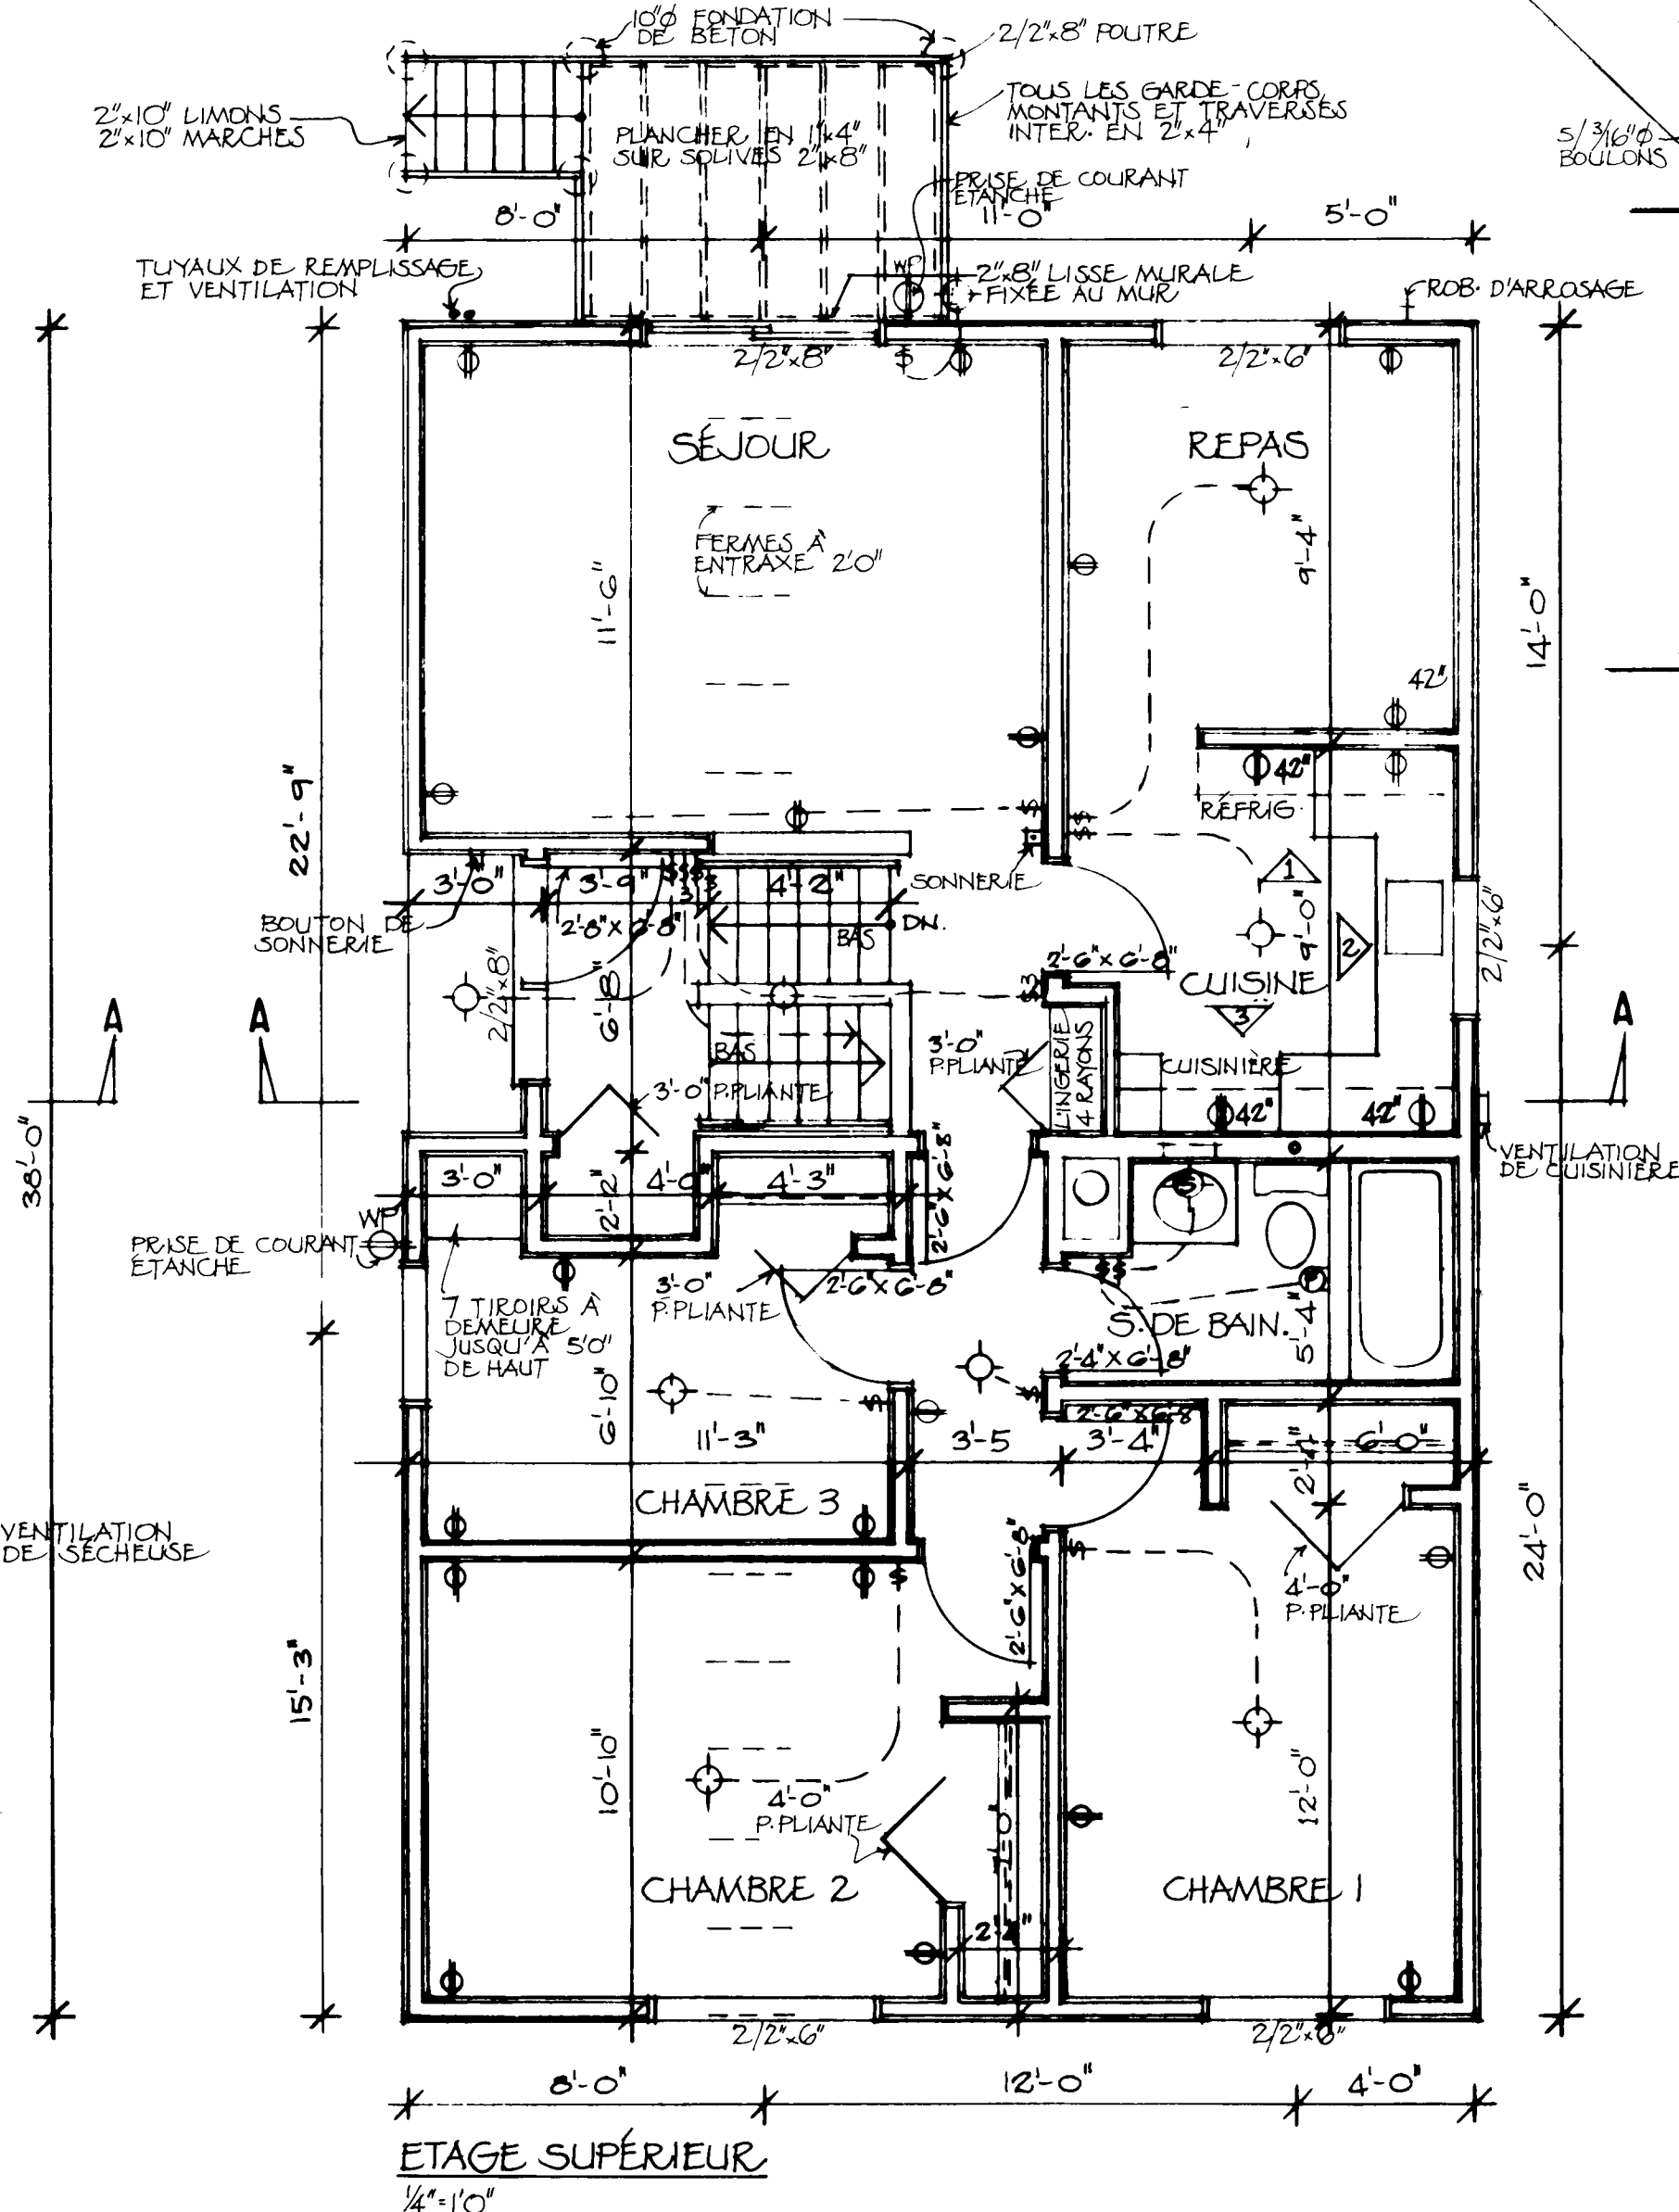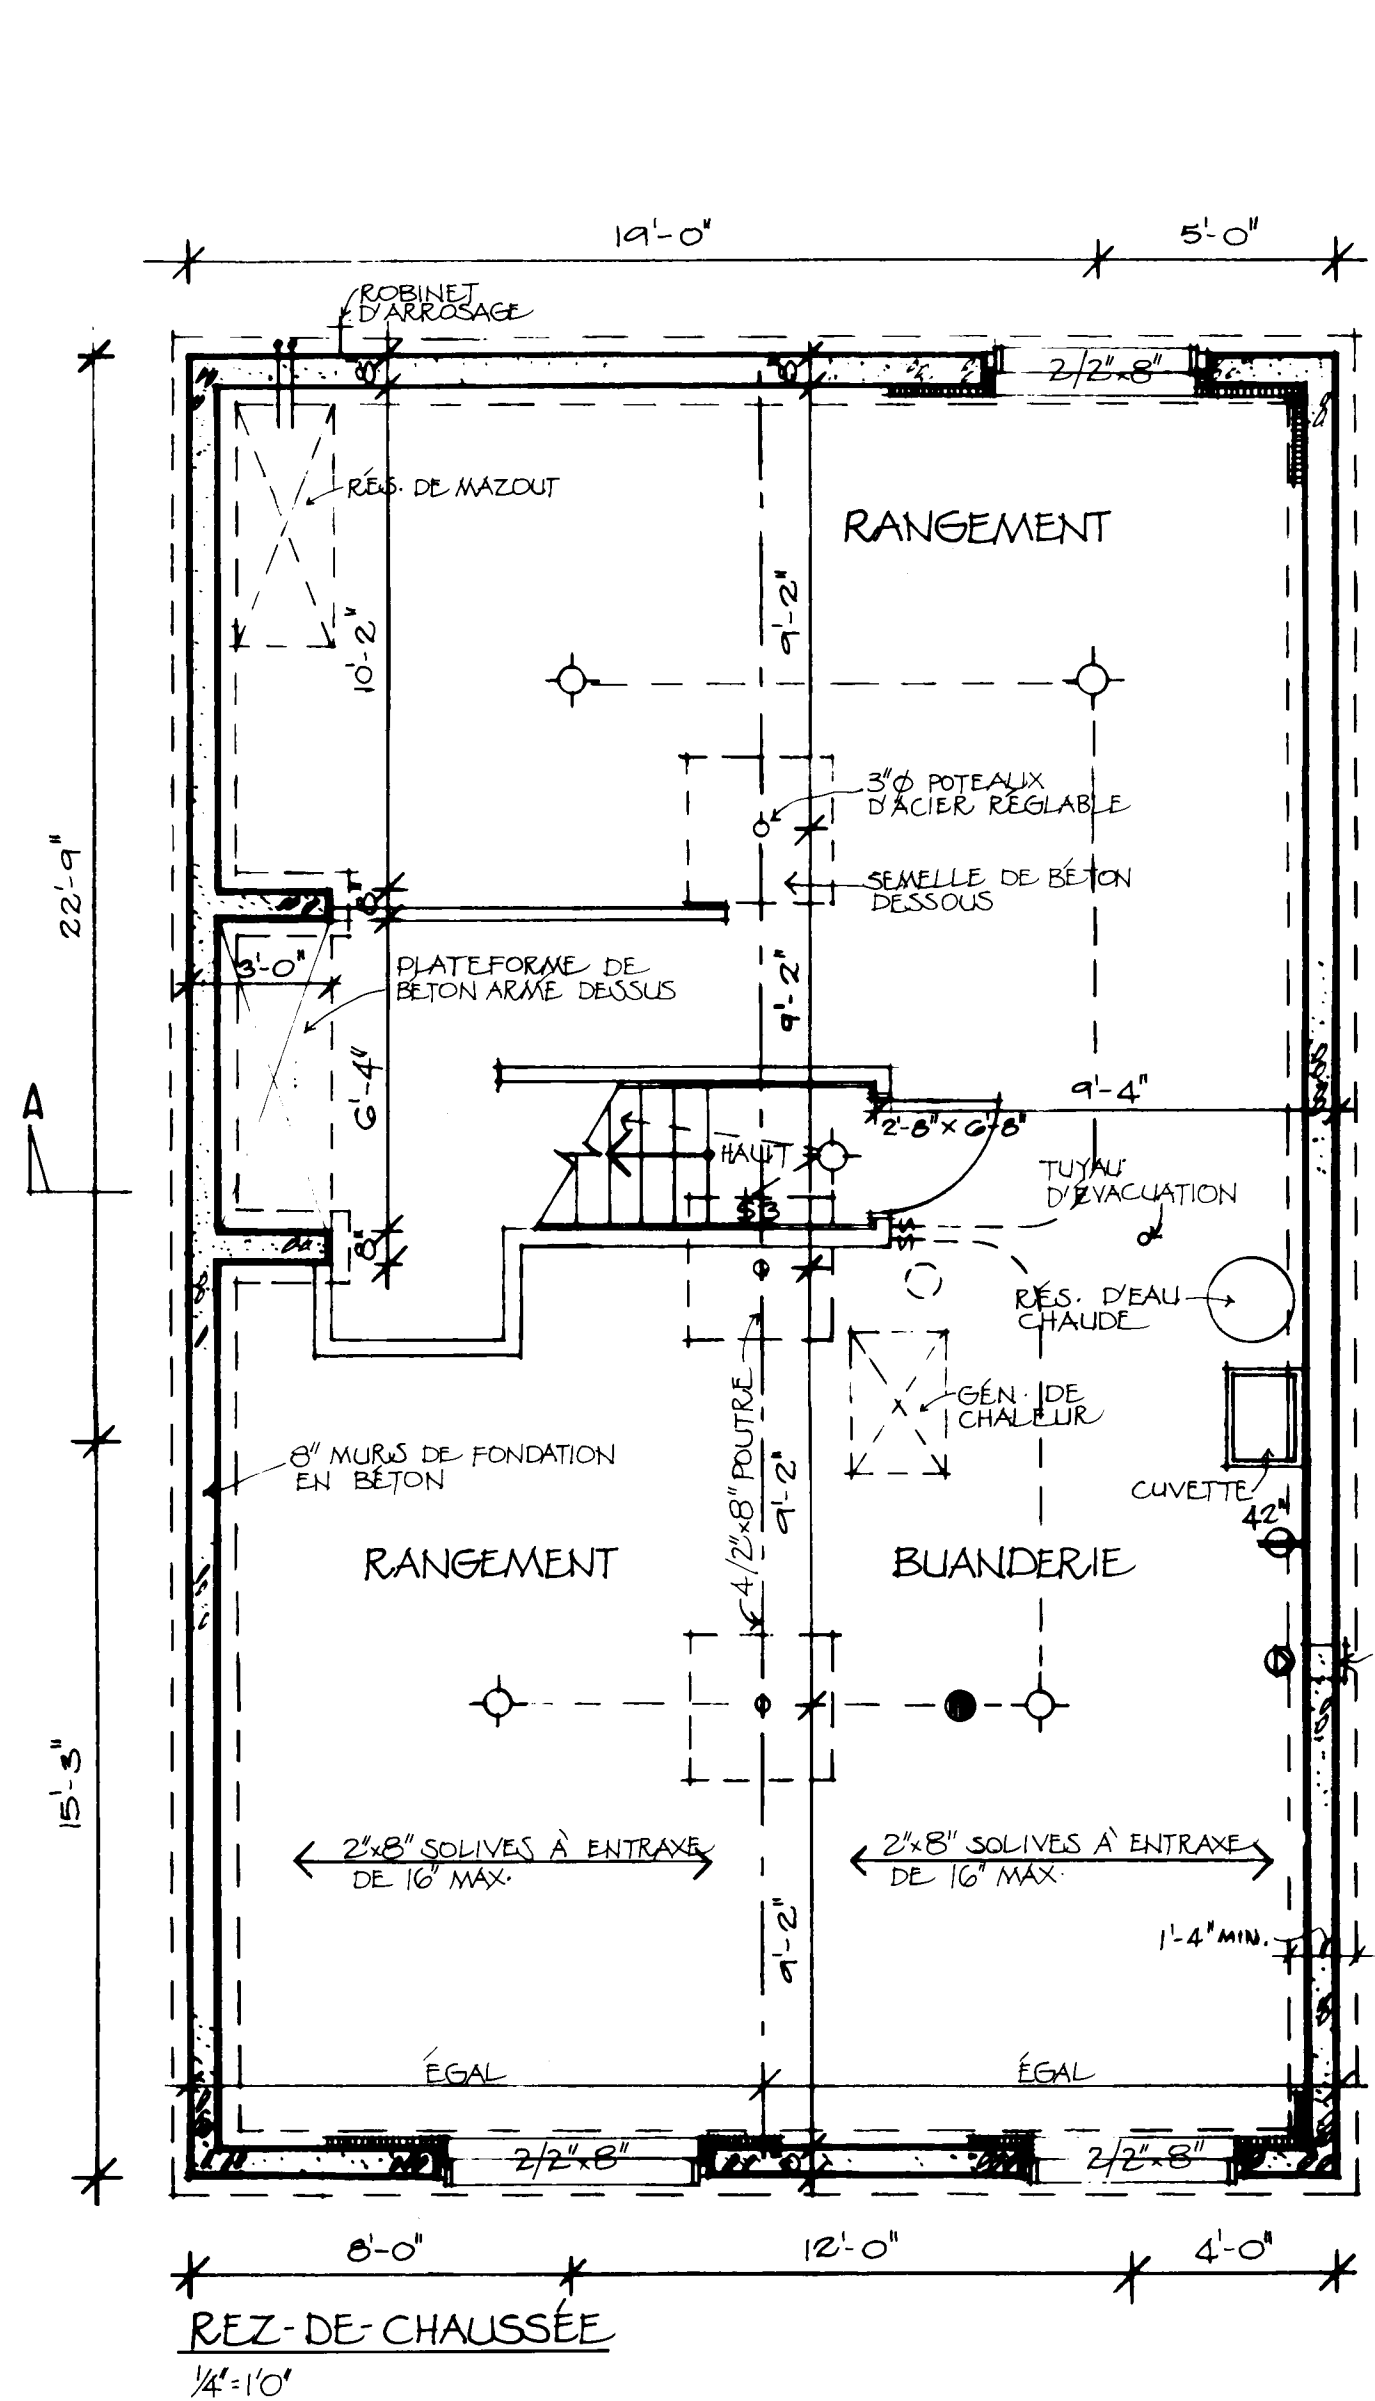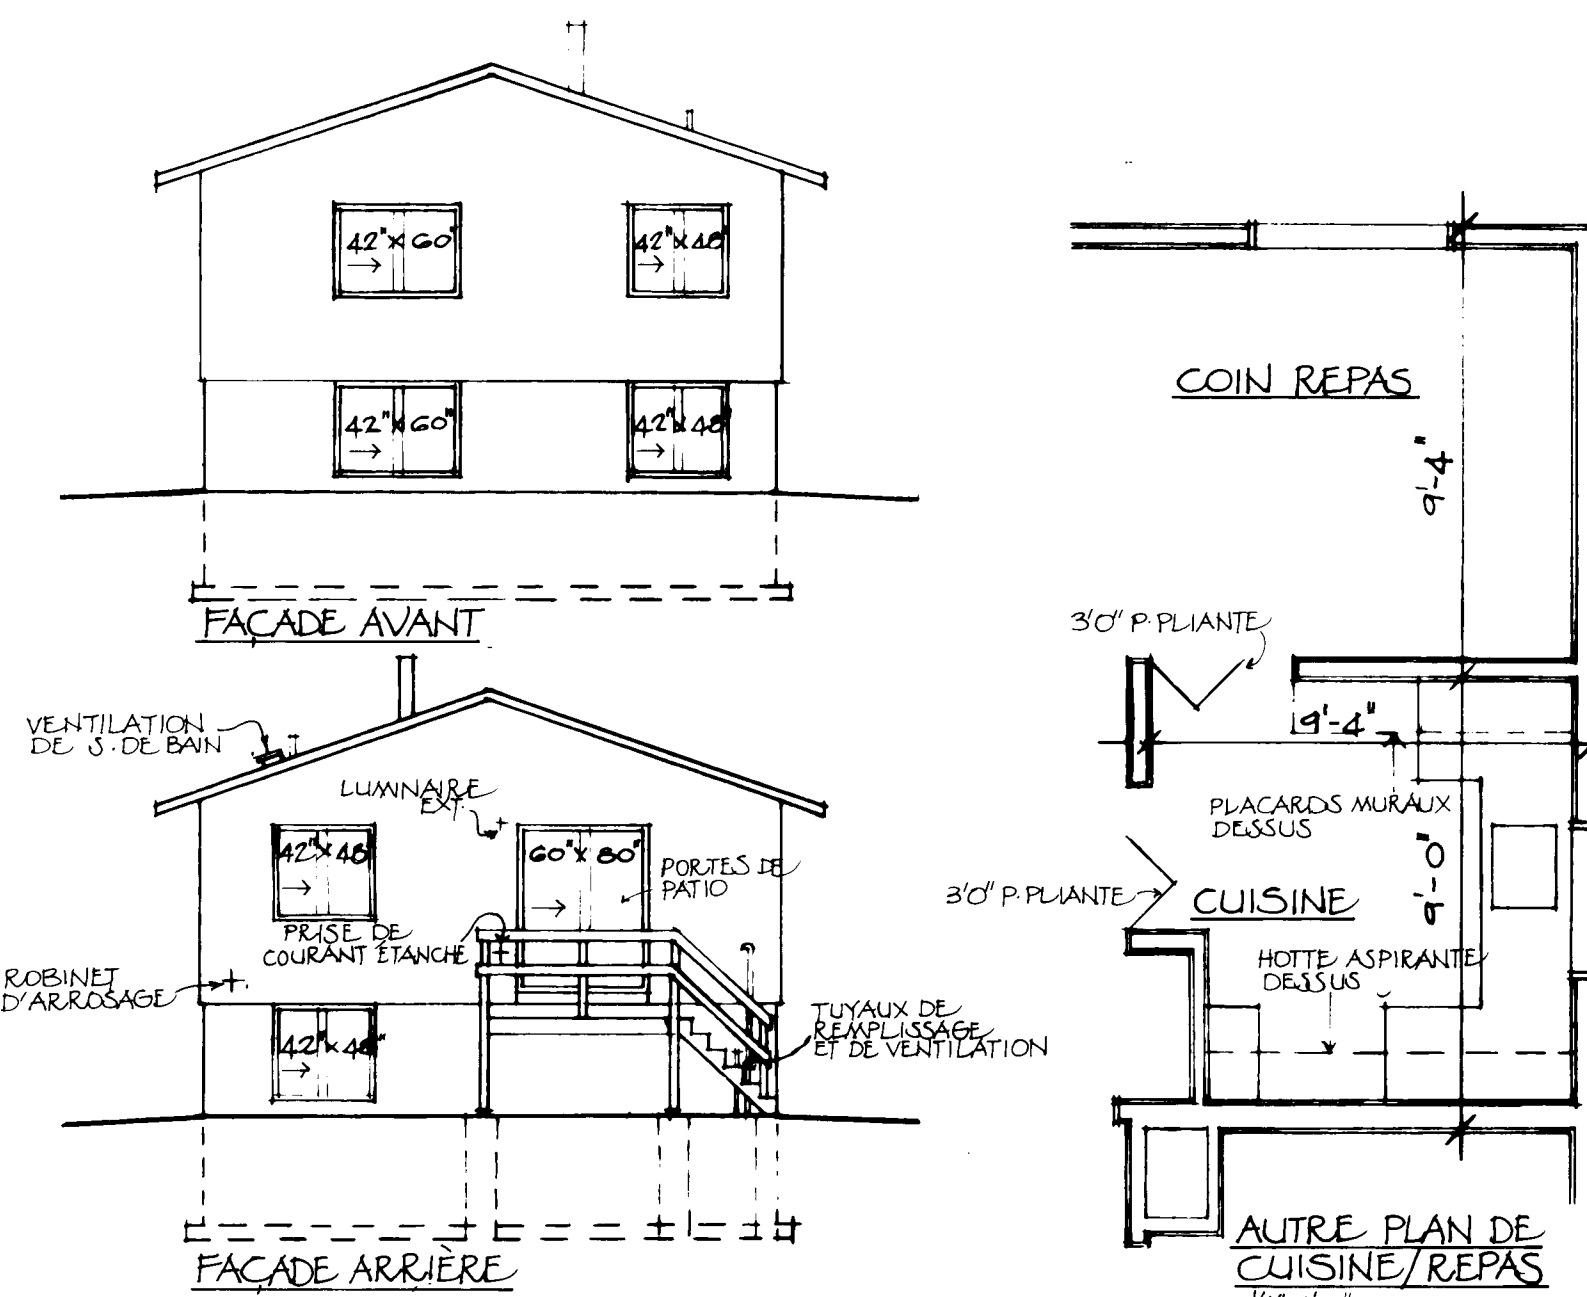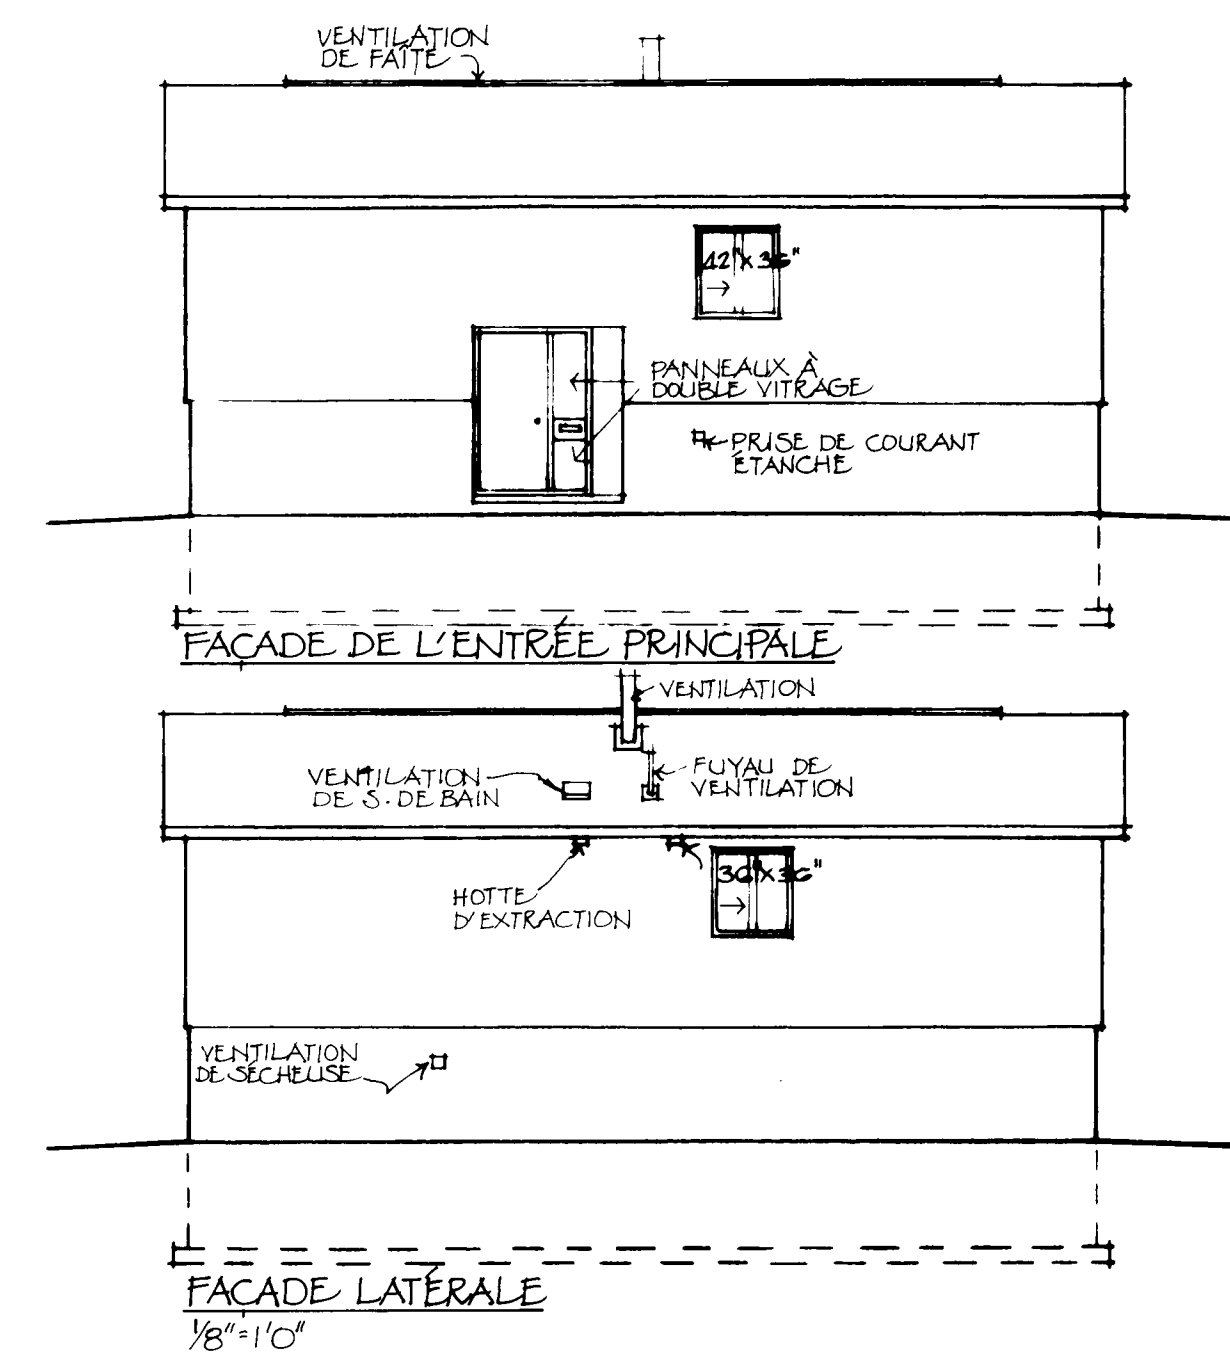

Date	Normes LNH Vérifié par	Date	Revisions	Par
		Architecte		
		SCHL		
		Date MAI 1976		
		Dessin No.	Feuille No.	
		C2F		
SOCIÉTÉ CENTRALE D'HYPOTHÈQUES ET DE LOGEMENT				