




Archived Content


Information identified as archived is provided for reference, research or recordkeeping purposes. It is not subject to the Government of Canada Web Standards and has not been altered or updated since it was archived. Some of this archived content is available only in one official language. Translation by CMHC can be requested and will be provided if demand is sufficient.

Contenu archivé


Le contenu identifié comme archivé est fourni à des fins de référence, de recherche ou de tenue des dossiers; il n'est pas assujetti aux normes Web du gouvernement du Canada. Aucune modification ou mise à jour n'y a été apportée depuis son archivage. Une partie du contenu archivé n'existe que dans une seule des langues officielles. La SCHL en fera la traduction dans l'autre langue officielle si la demande est suffisante.

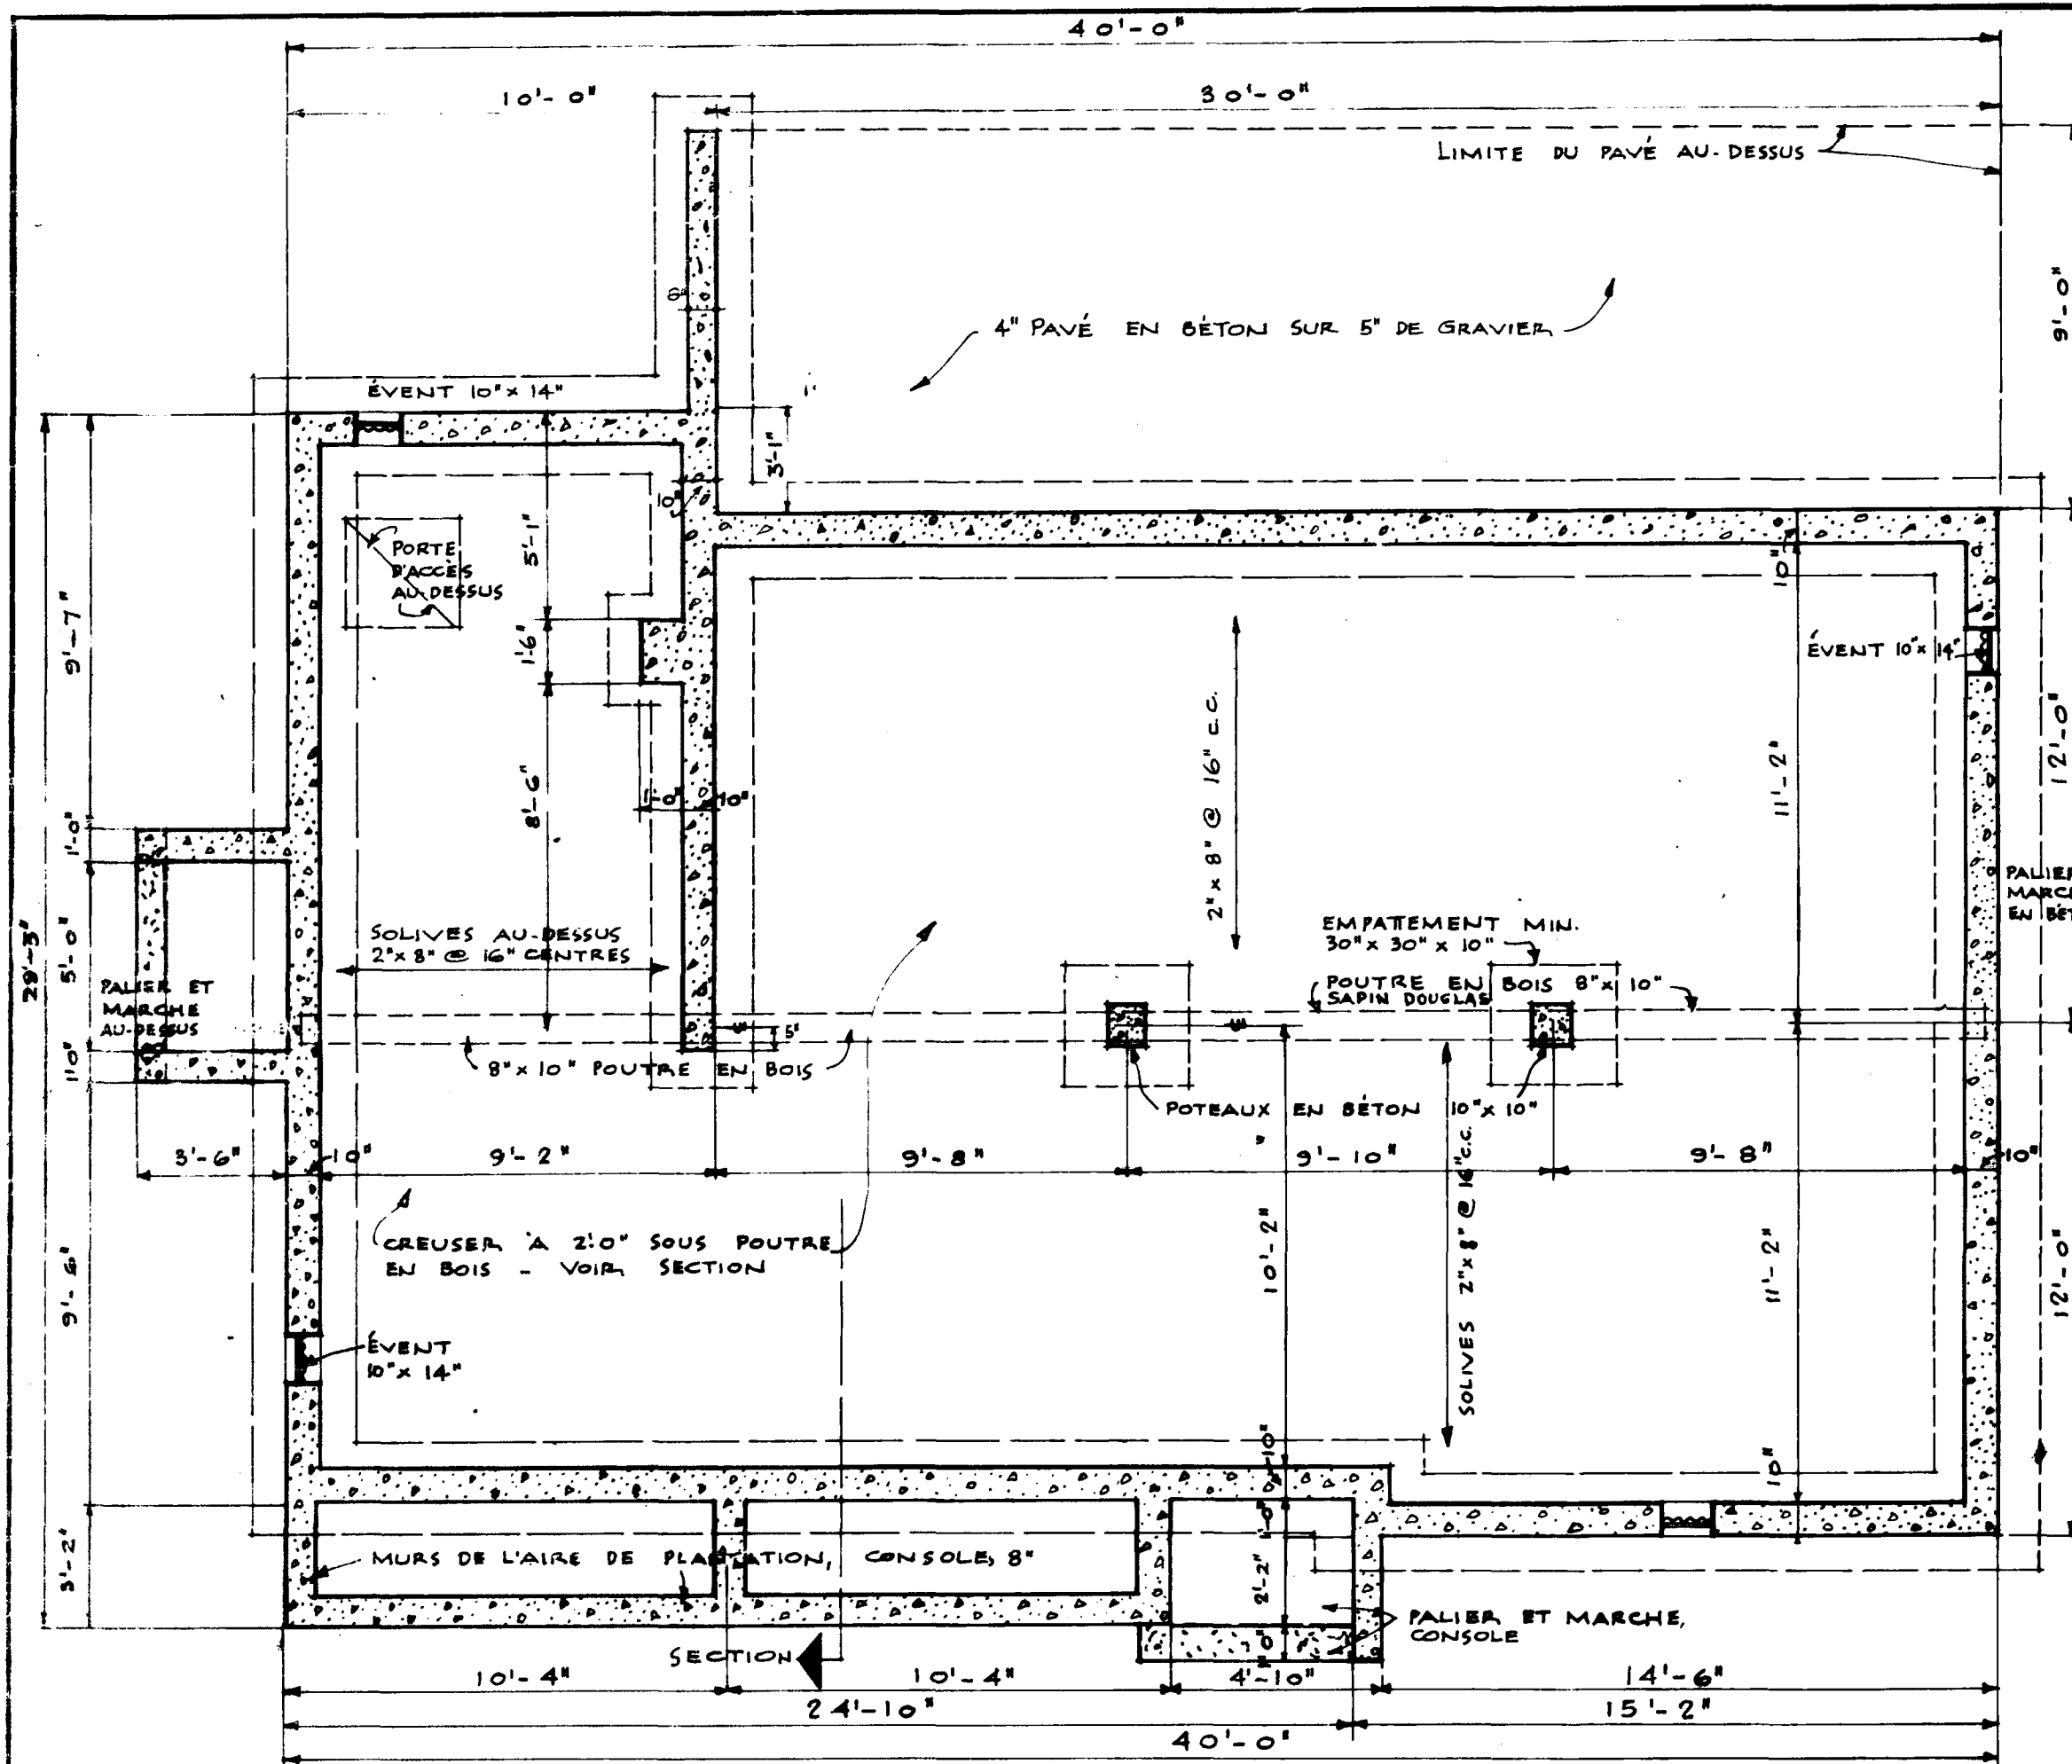


PLAN DE FONDATION: Echelle: 1/4" = 1'-0"

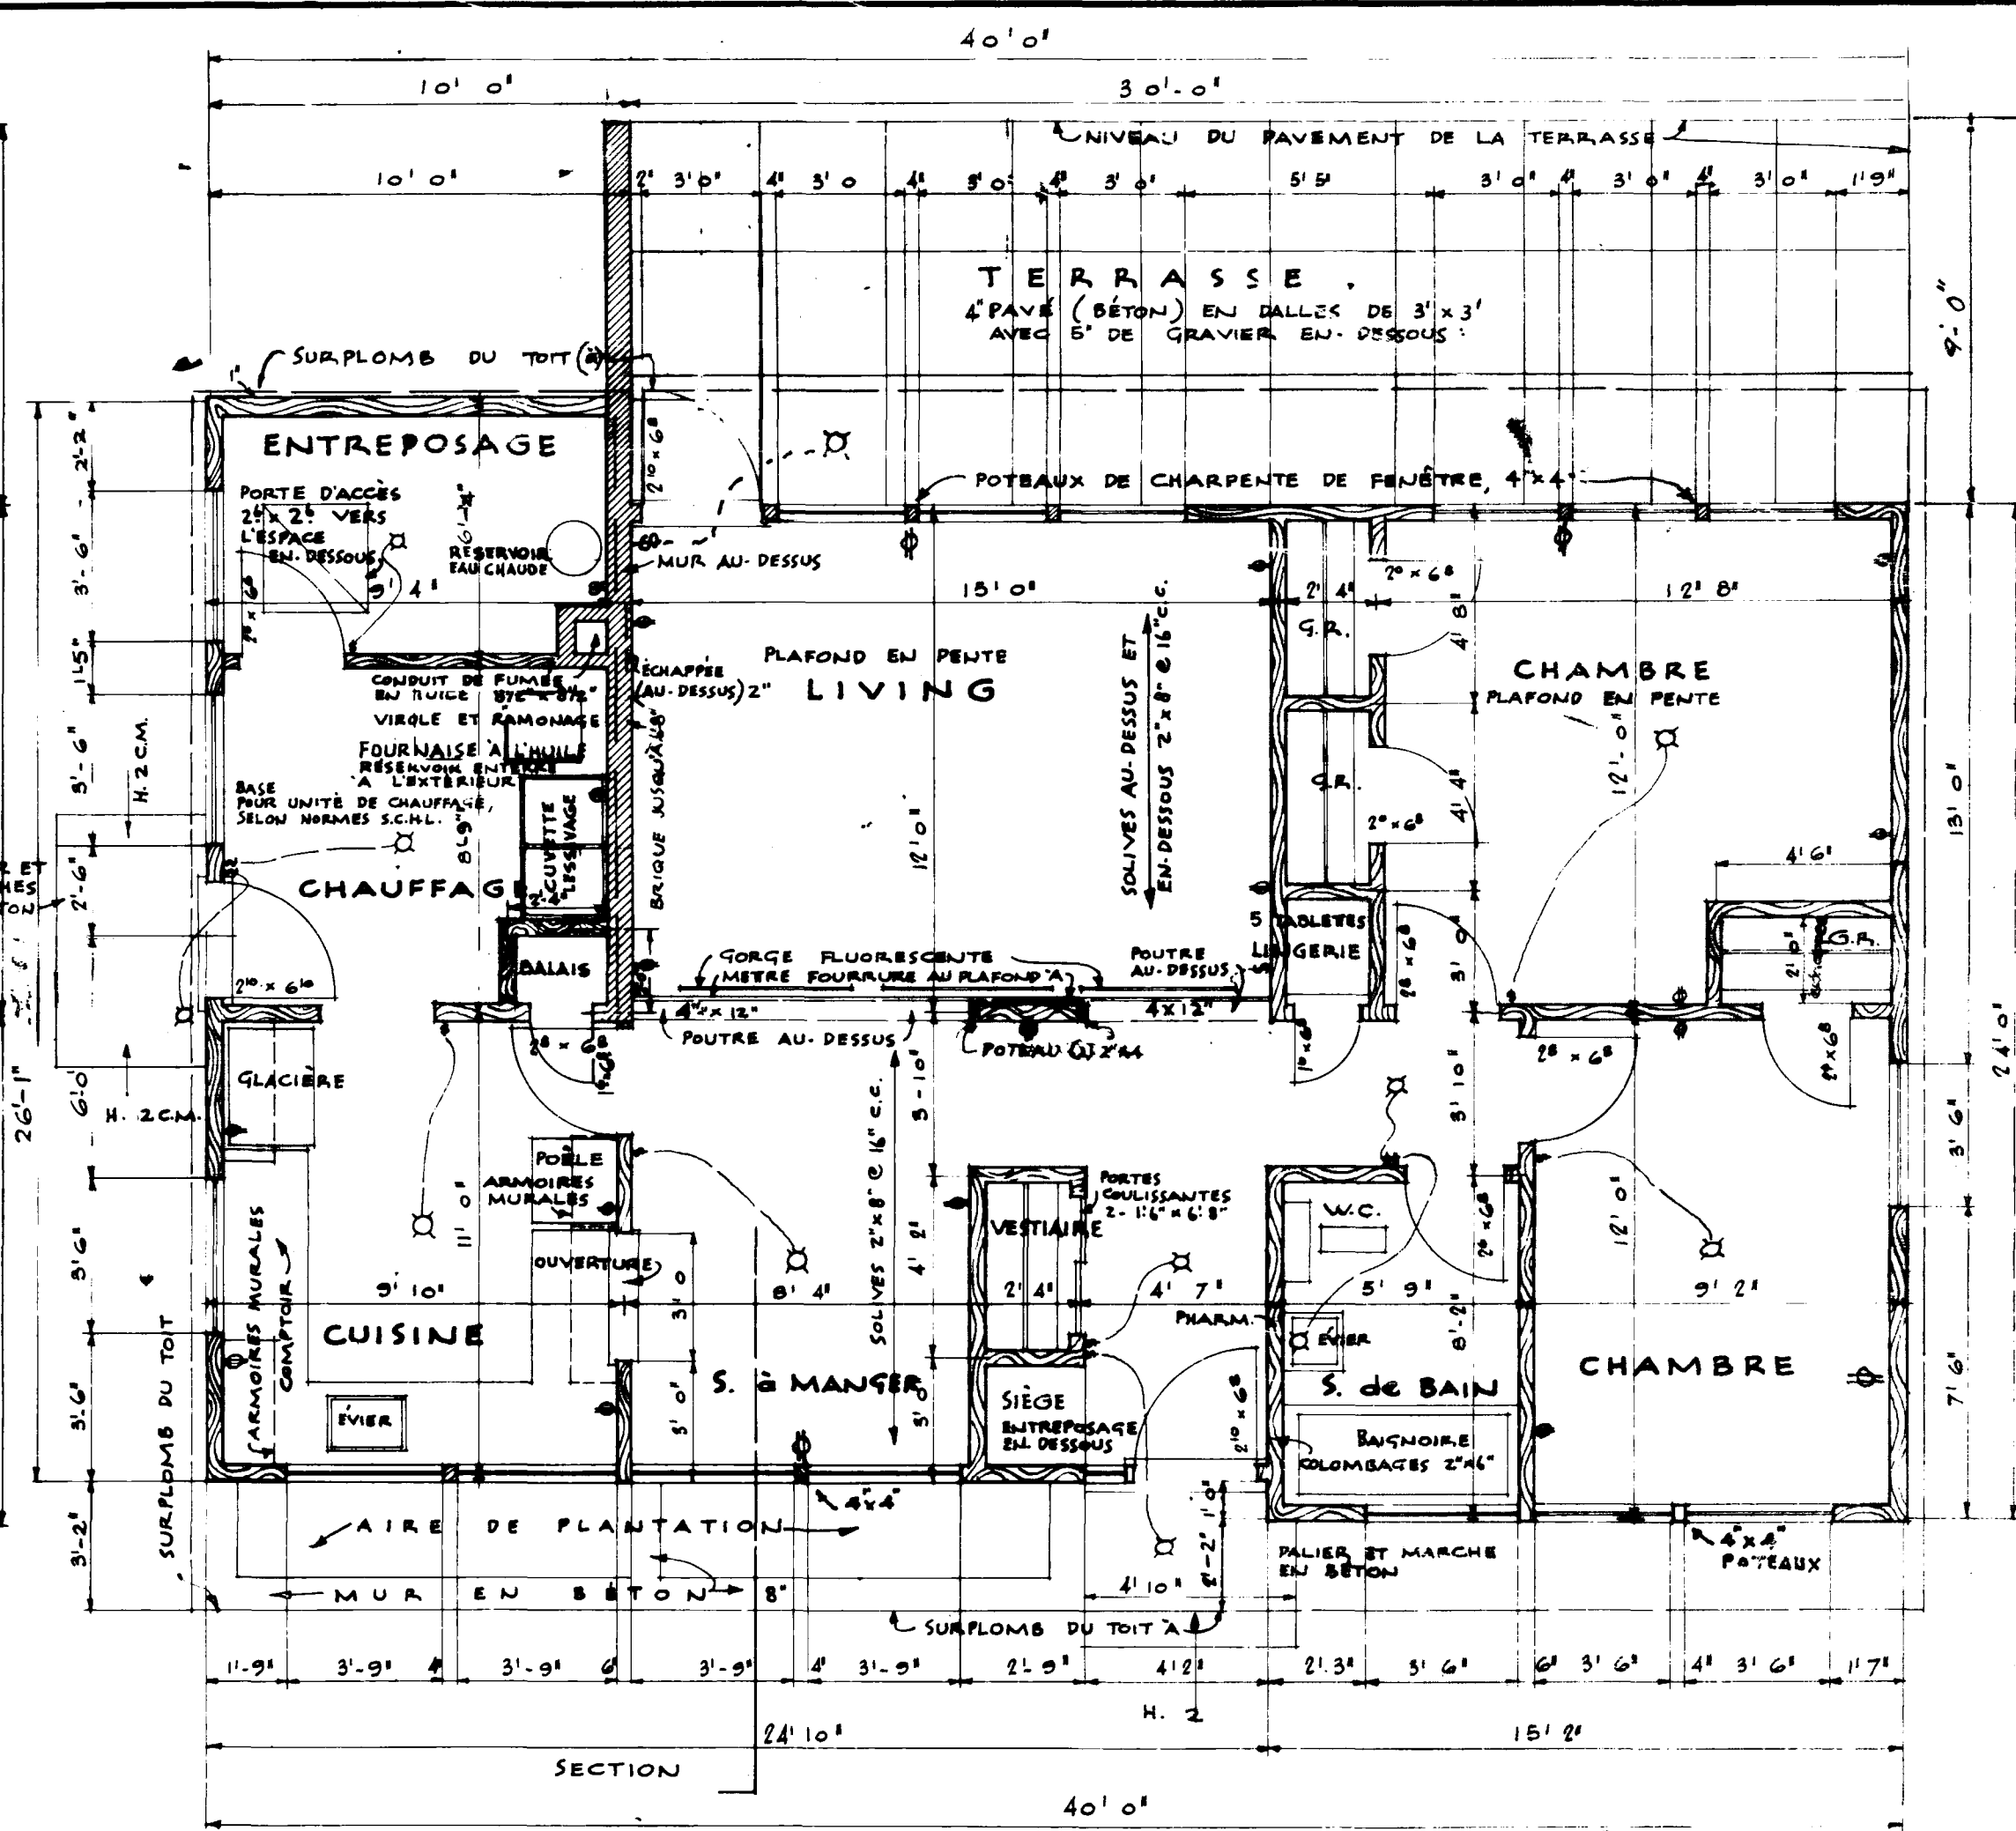

PLAN DE PLANCHER: Echelle: 1/4" = 1'-0"

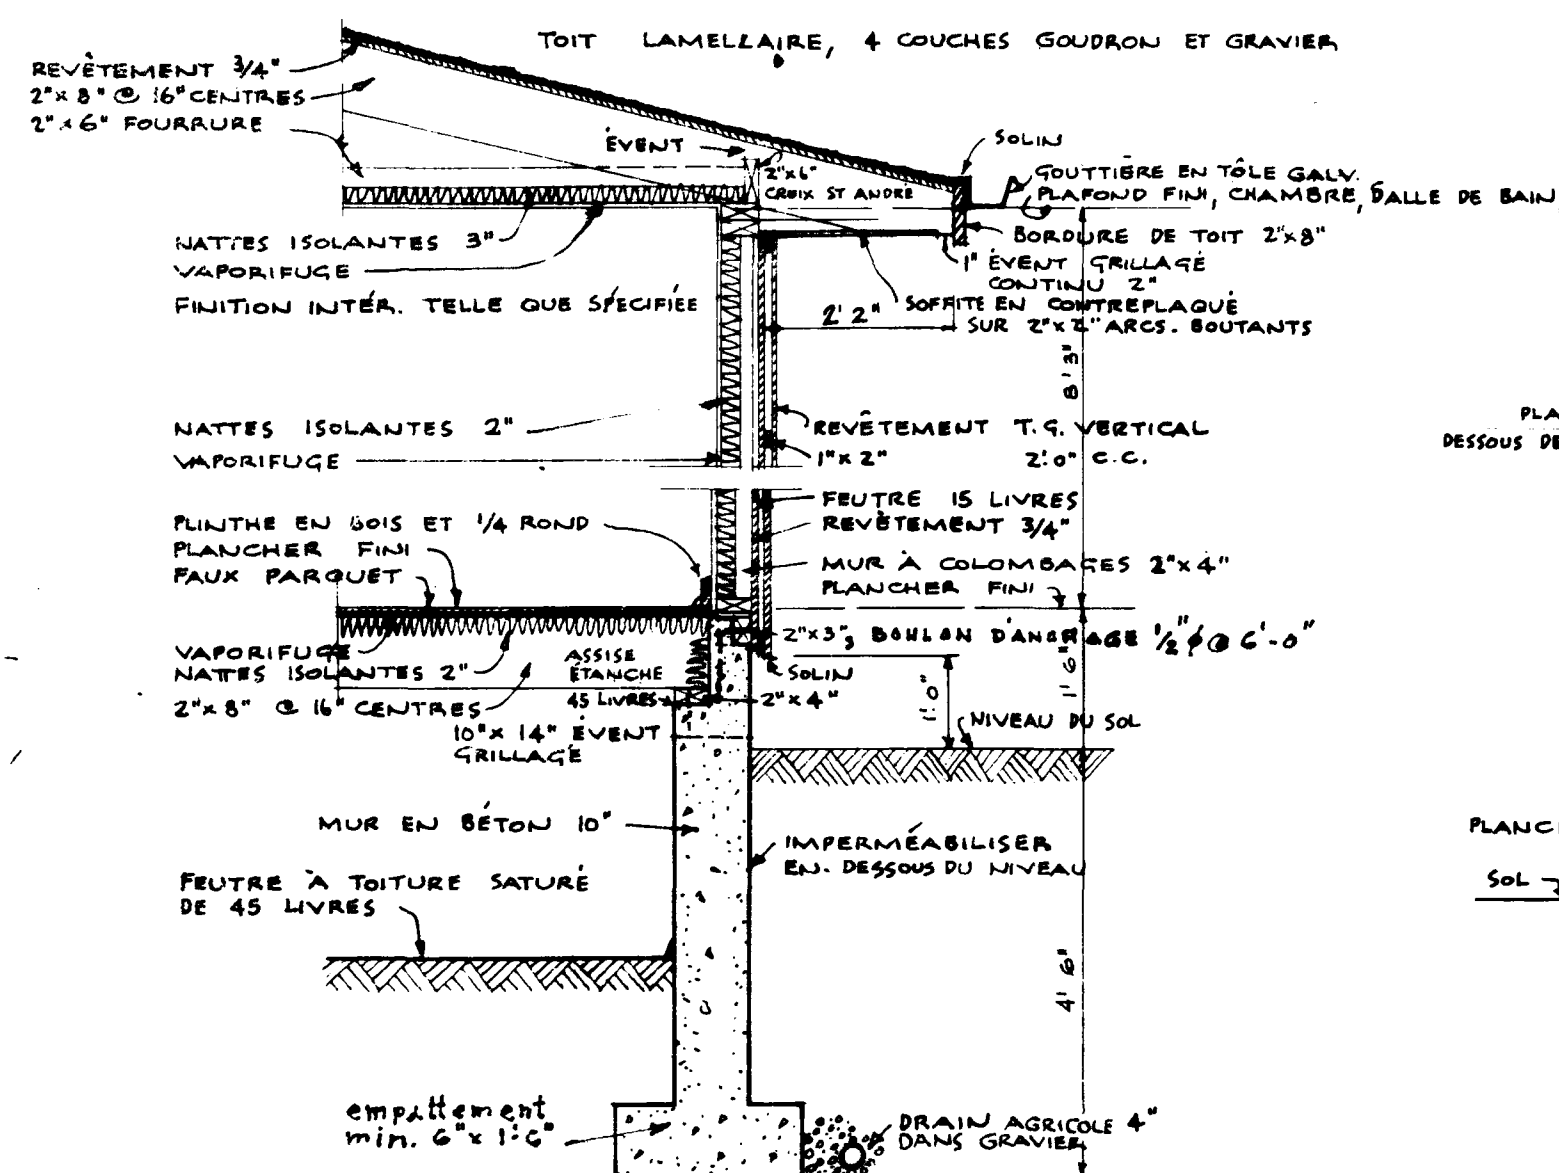


SECTION DE MUR: Echelle: 1/2" = 1'-0"

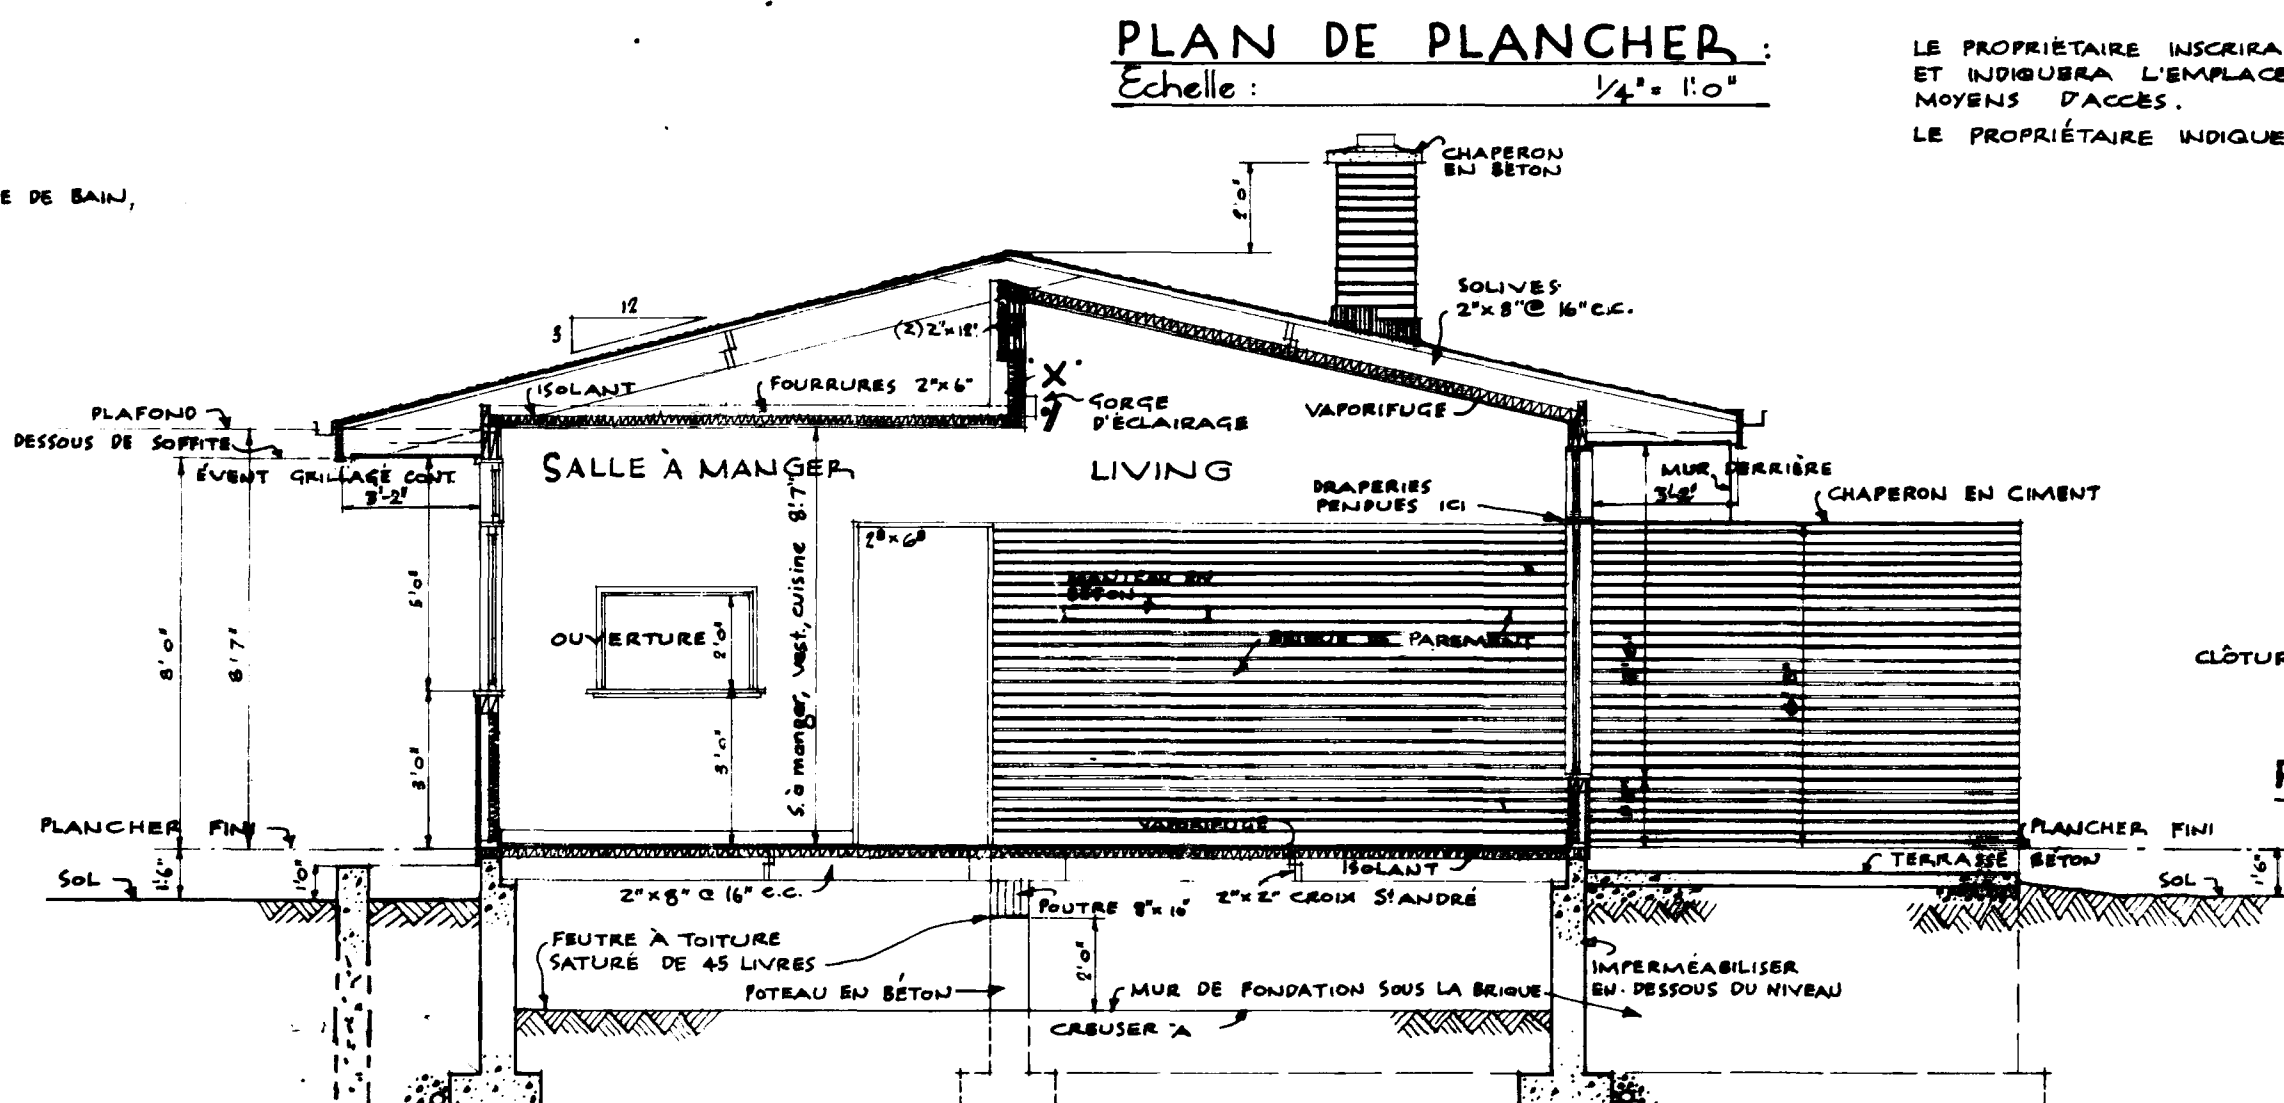




SECTION TRANSVERSALE: Echelle: 1/4" = 1'-0"

LE PROPRIÉTAIRE INSCRIRA LES DIMENSIONS SUR LE PLAN DU TERRAIN ET INDICHERA L'EMPLACEMENT DU GARAGE (S'IL Y A LIEU) ET LES MOYENS D'ACCÈS.
LE PROPRIÉTAIRE INDICHERA L'ORIENTATION APPROXIMATIVE.

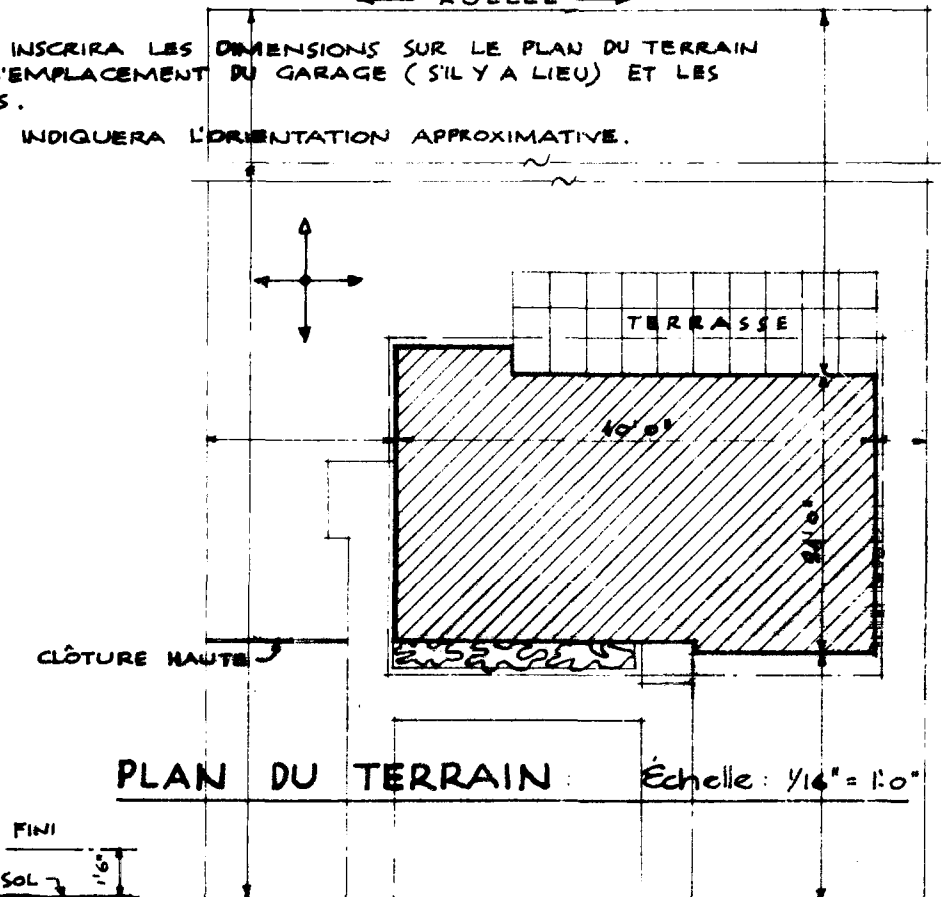

PLAN DU TERRAIN: Echelle: 1/4" = 1'-0"

DATE	REVISIONS	PAR	CENTRAL MORTGAGE AND HOUSING CORPORATION
2/27/51	REVISER	P.C.	
2/10/54	DIMENSIONS REVISED	J.C.	
2/26/50	DIMENSIONS REVISED	P.V.	
3-3-60	REVISED	P.C.	
12-9-62	BEDROOM CLOSET ADDED	R.D.	
ARCH K.R.D. PRATT.			DESIGN NO. 130F 1 of 2
			DATE Nov. 1956
			SCALE As Shown.

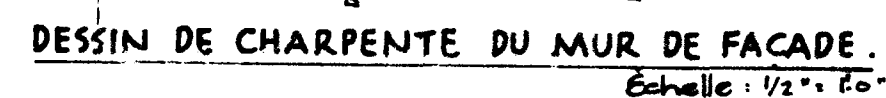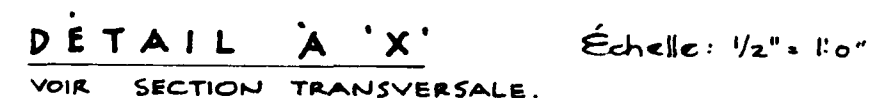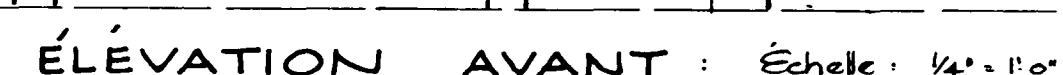

DATE	REVISIONS	APPROVED	CENTRAL MORTGAGE AND HOUSING CORPORATION
12-15-57	REVISER	AC	
1-30-60	REVISED	PV.	
		DESIGN NO.	DWG NO.
		130 F	2 of 2
ARCH	K.R.D. PRATT.	DATE	Nov. 1956
		SCALE	As Shown