



# Archived Content

Information identified as archived is provided for reference, research or recordkeeping purposes. It is not subject to the Government of Canada Web Standards and has not been altered or updated since it was archived. Some of this archived content is available only in one official language. Translation by CMHC can be requested and will be provided if demand is sufficient.

# Contenu archivé

Le contenu identifié comme archivé est fourni à des fins de référence, de recherche ou de tenue des dossiers; il n'est pas assujetti aux normes Web du gouvernement du Canada. Aucune modification ou mise à jour n'y a été apportée depuis son archivage. Une partie du contenu archivé n'existe que dans une seule des langues officielles. La SCHL en fera la traduction dans l'autre langue officielle si la demande est suffisante.

COMPETITION SERIES

Project #: 2313 Both      Number of Sheets: 3  
Architect: J. L. Blatherwick, Ontario  
1960

Number of Storeys: 1, Bungalow--carport attached  
Single detached

Number of Bedrooms: 3

Fireplace? yes, in living room, 2nd stacked  
in basement

Basement: -Yes--unfinished  
-Laundry tubs located

Cladding:

Primary: Cedar siding--vertical  
-1" x 8" "V"--joint tongue and groove  
Secondary: N/A  
-  
Other: Facebrick on chimney

Roof:

Materials: Tar and gravel,  
Shape: Flat/gabled--shallow rise

Special Features: "Cathedral" ceilings  
-Shallow

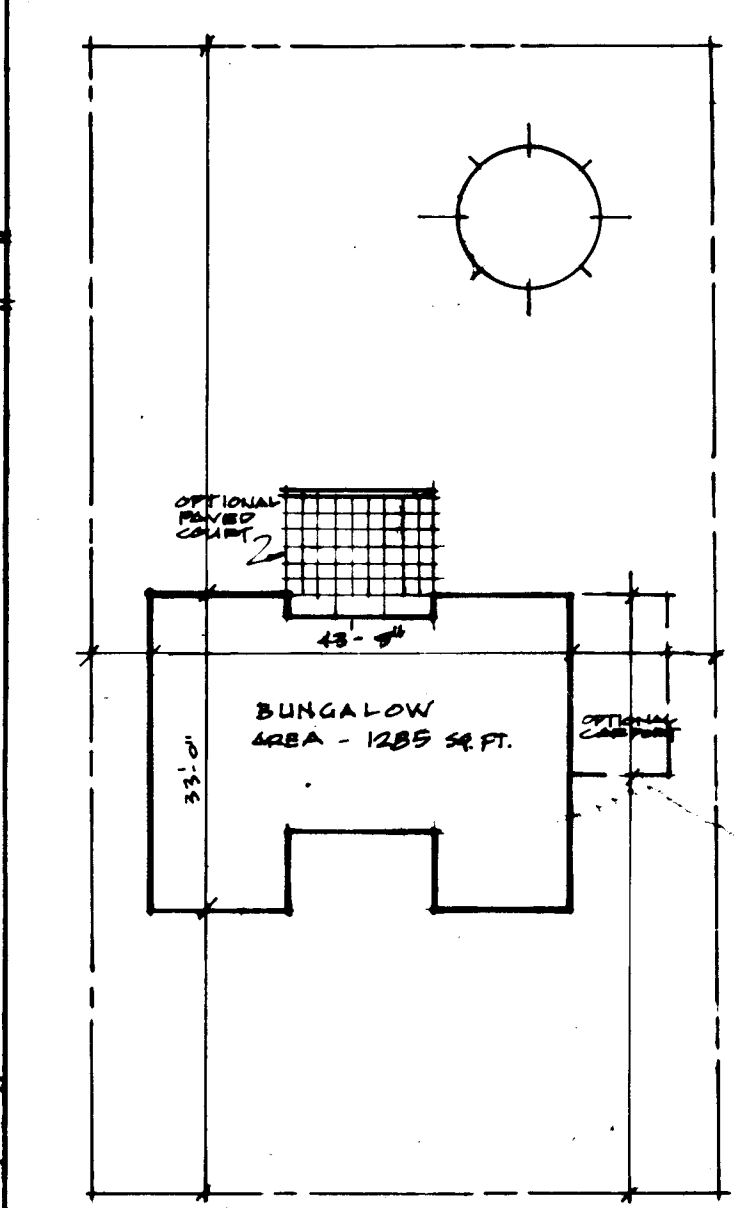
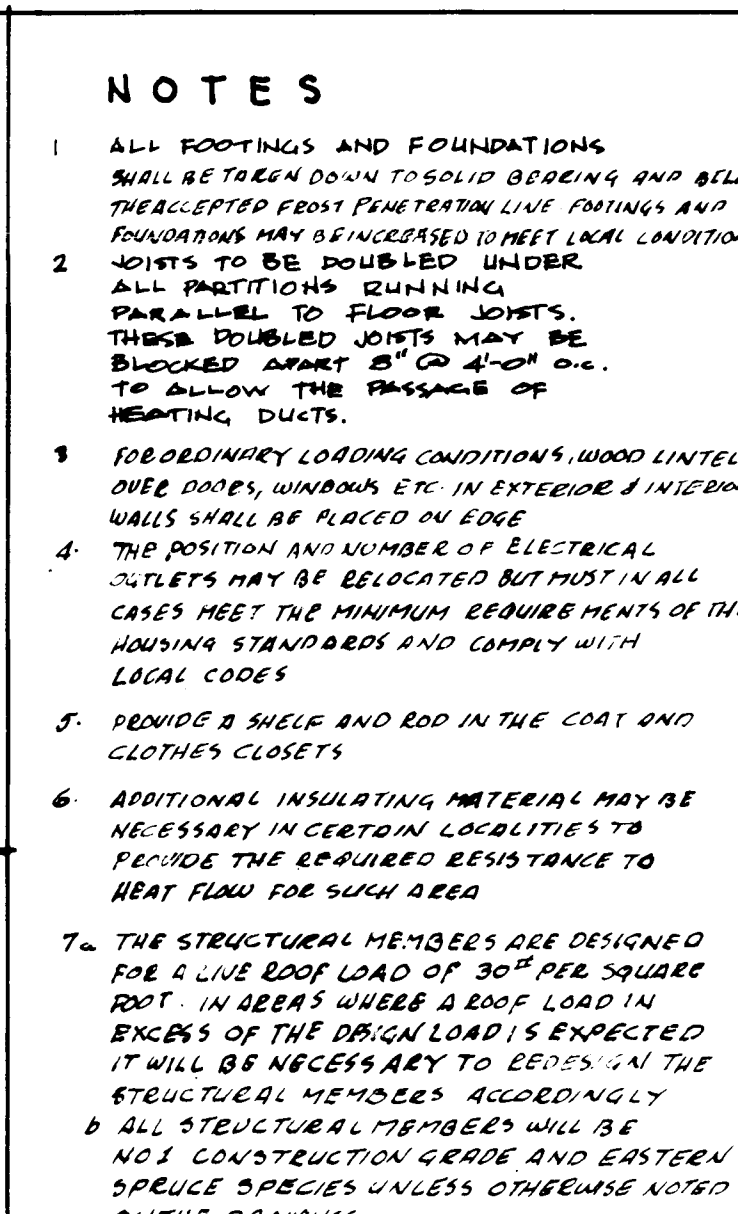
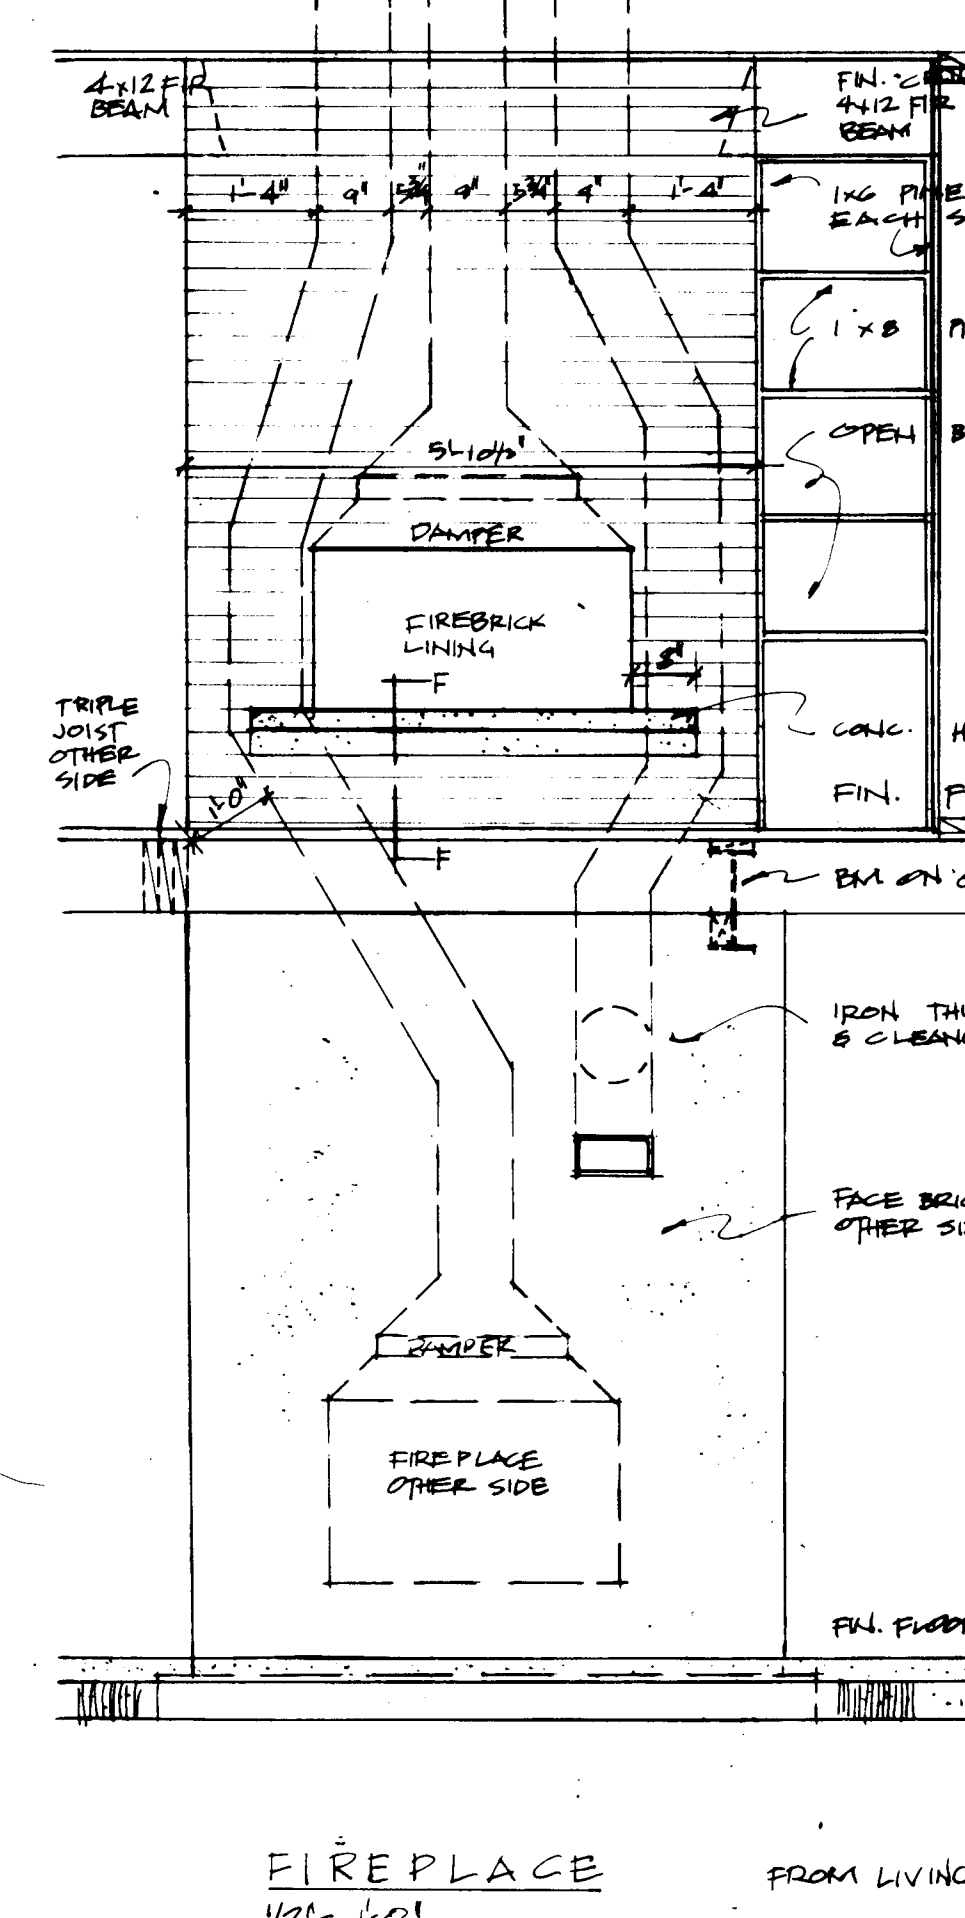
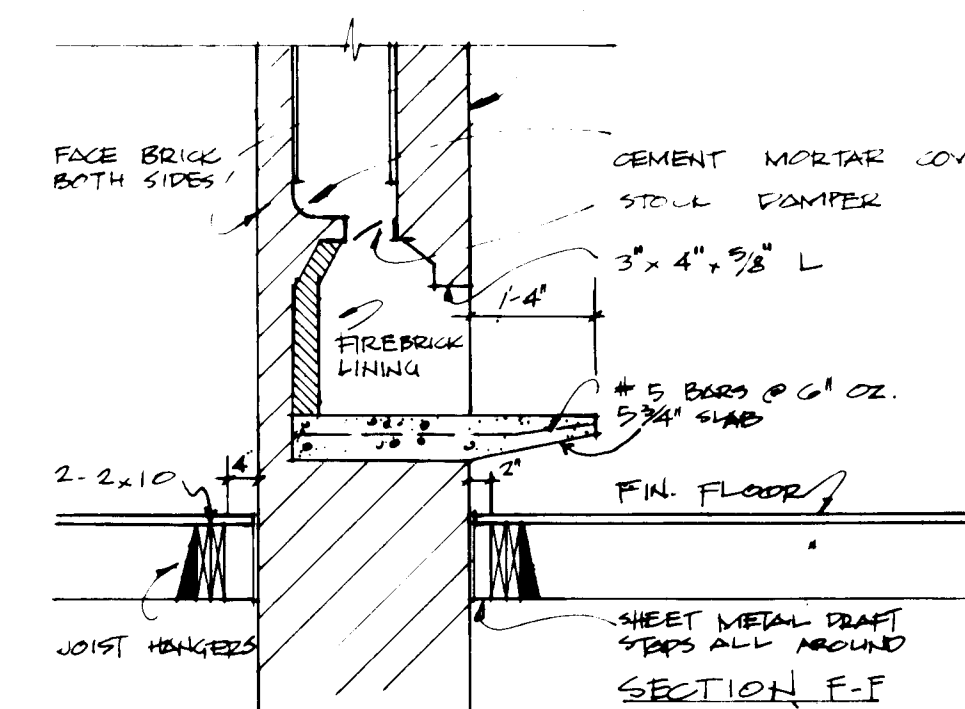
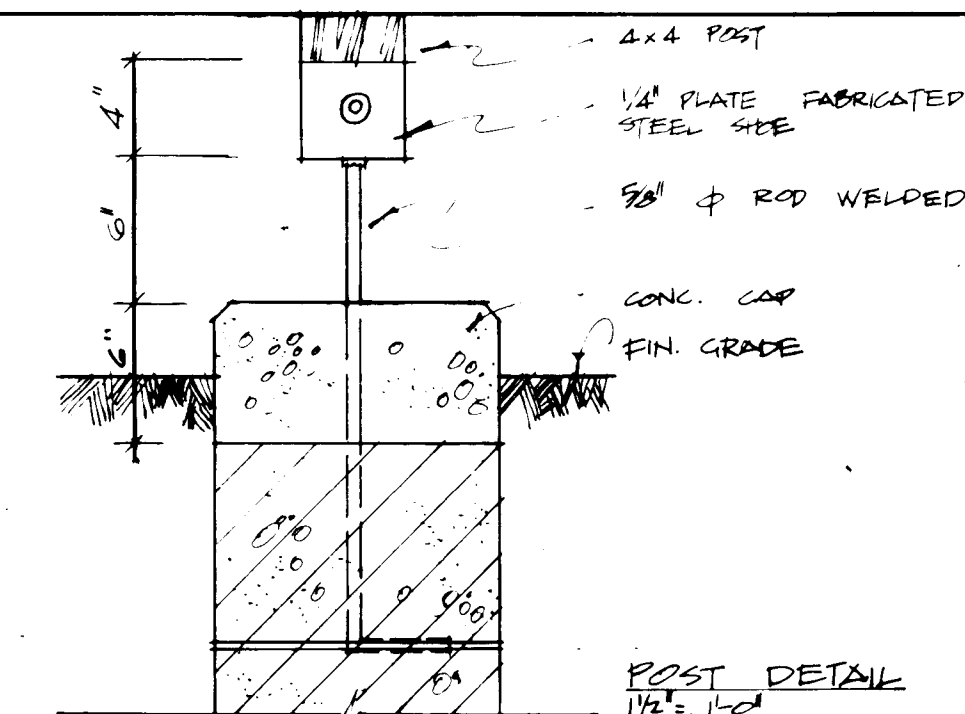
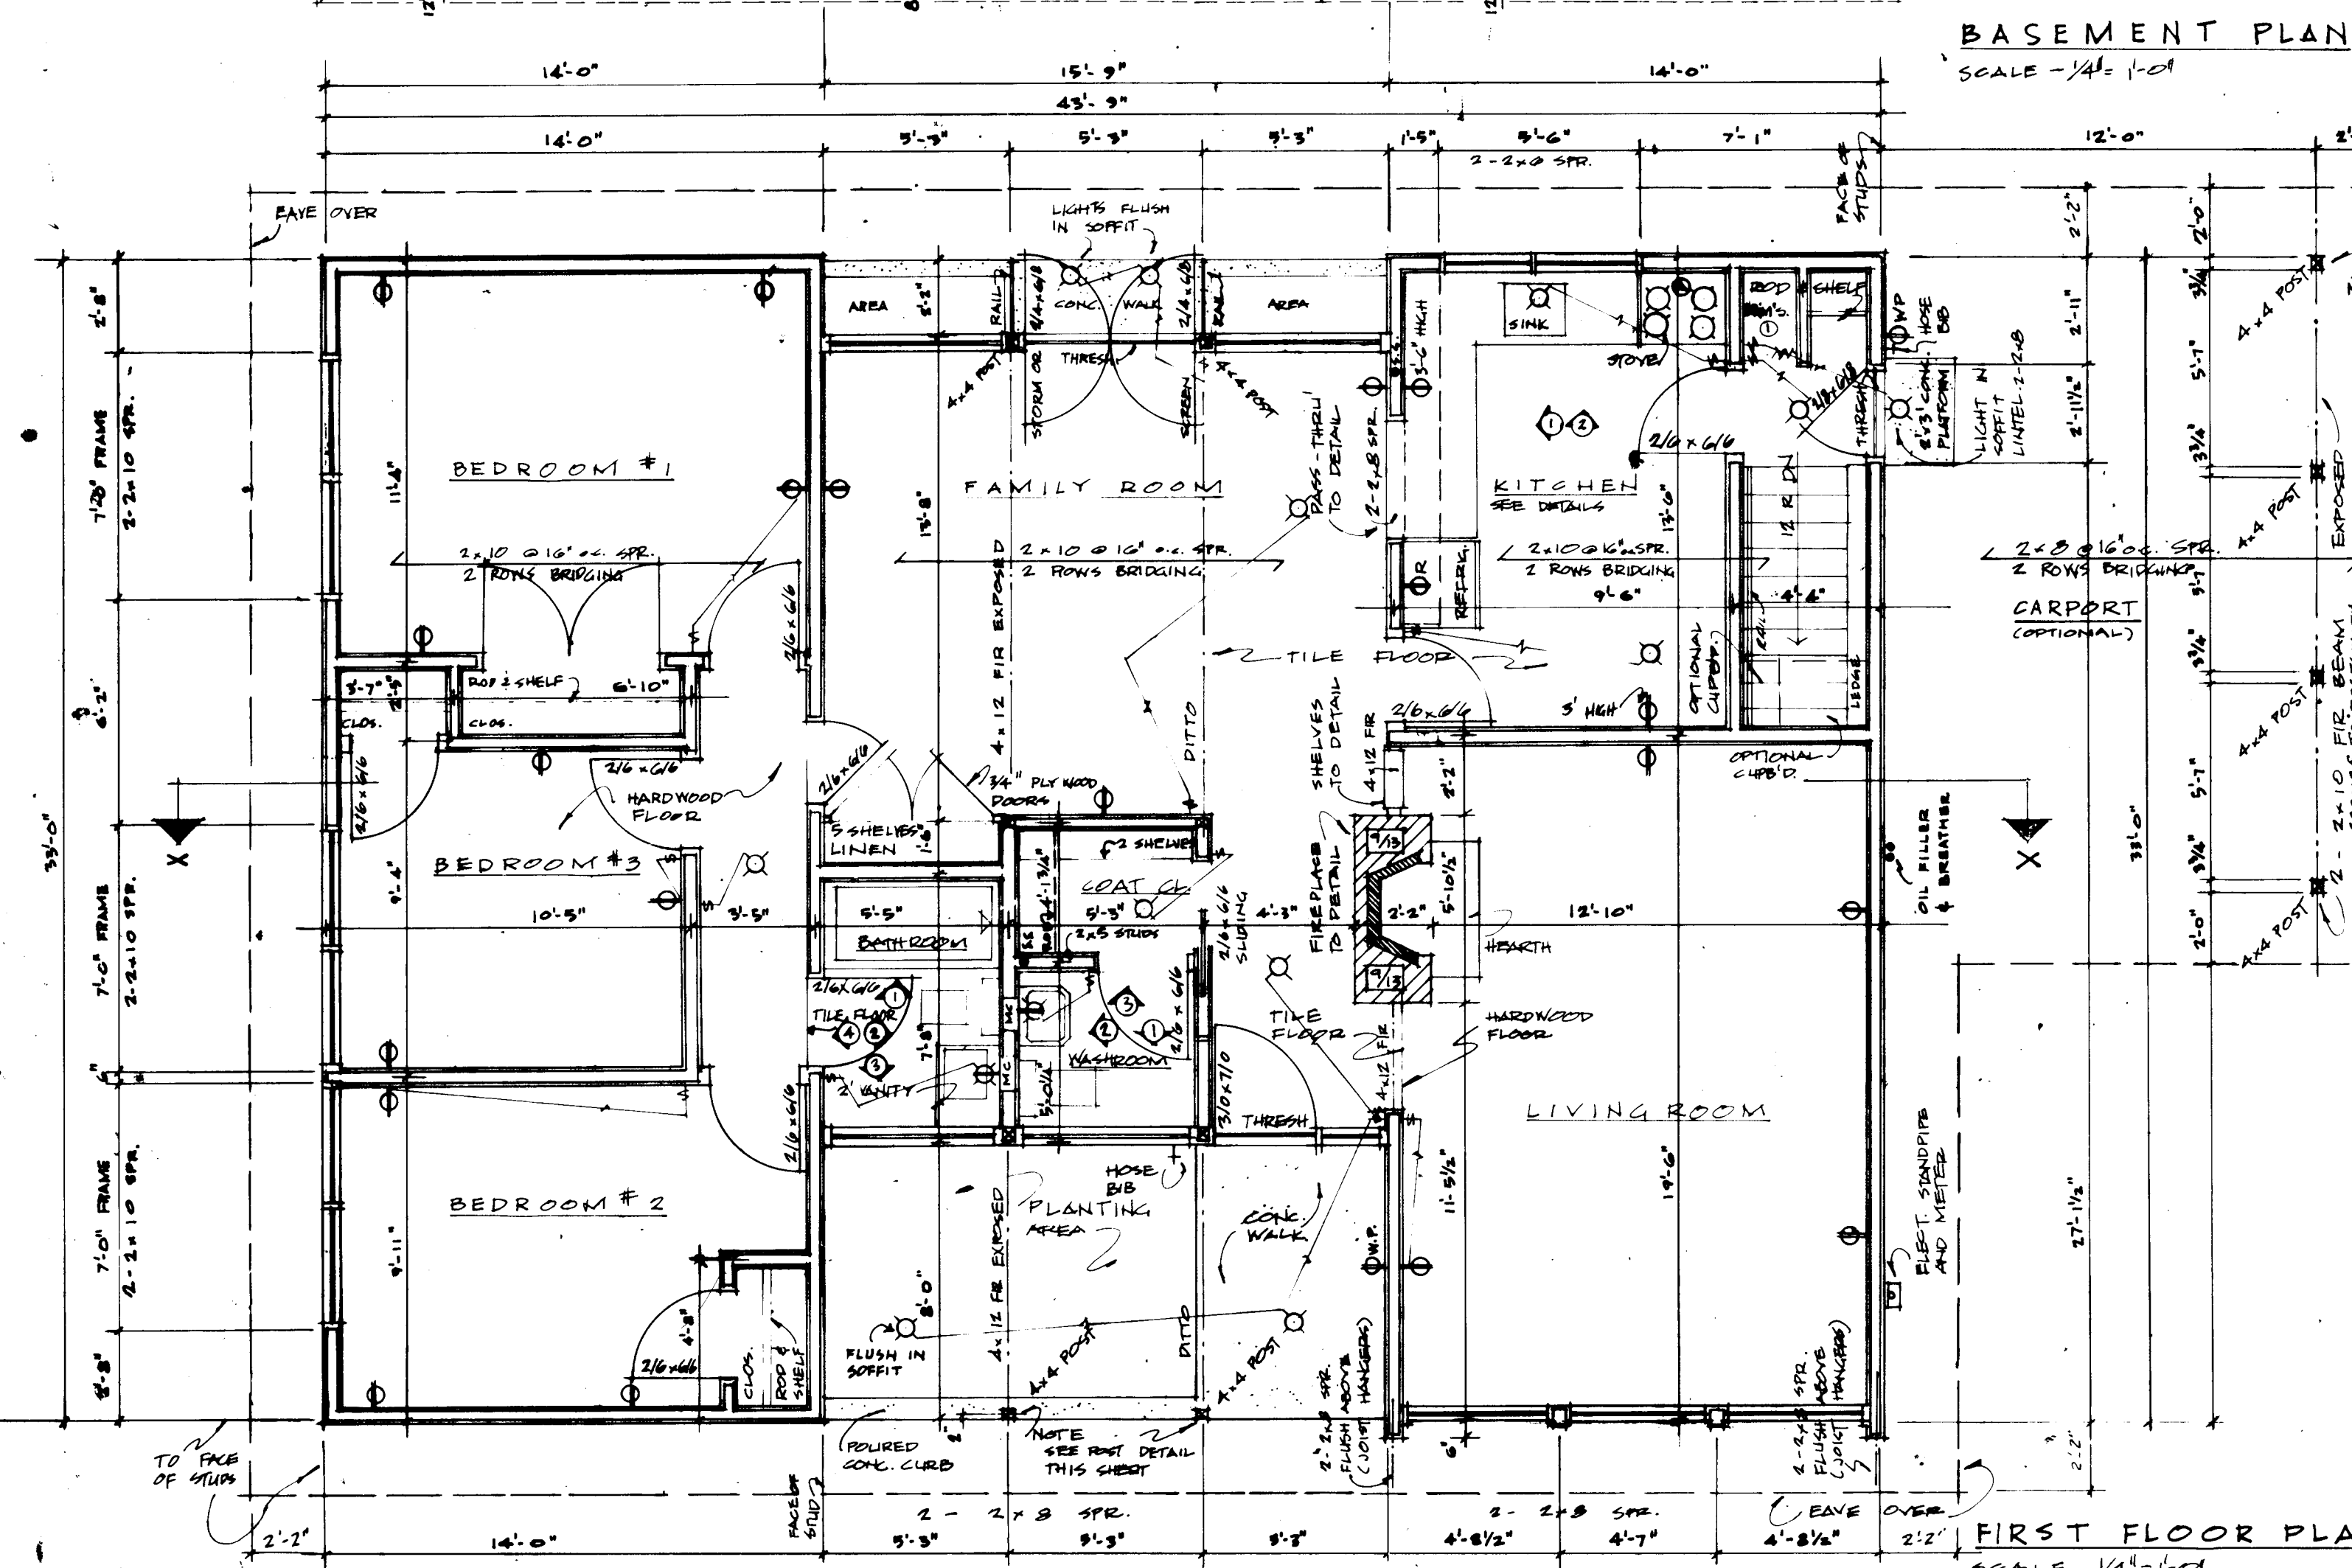
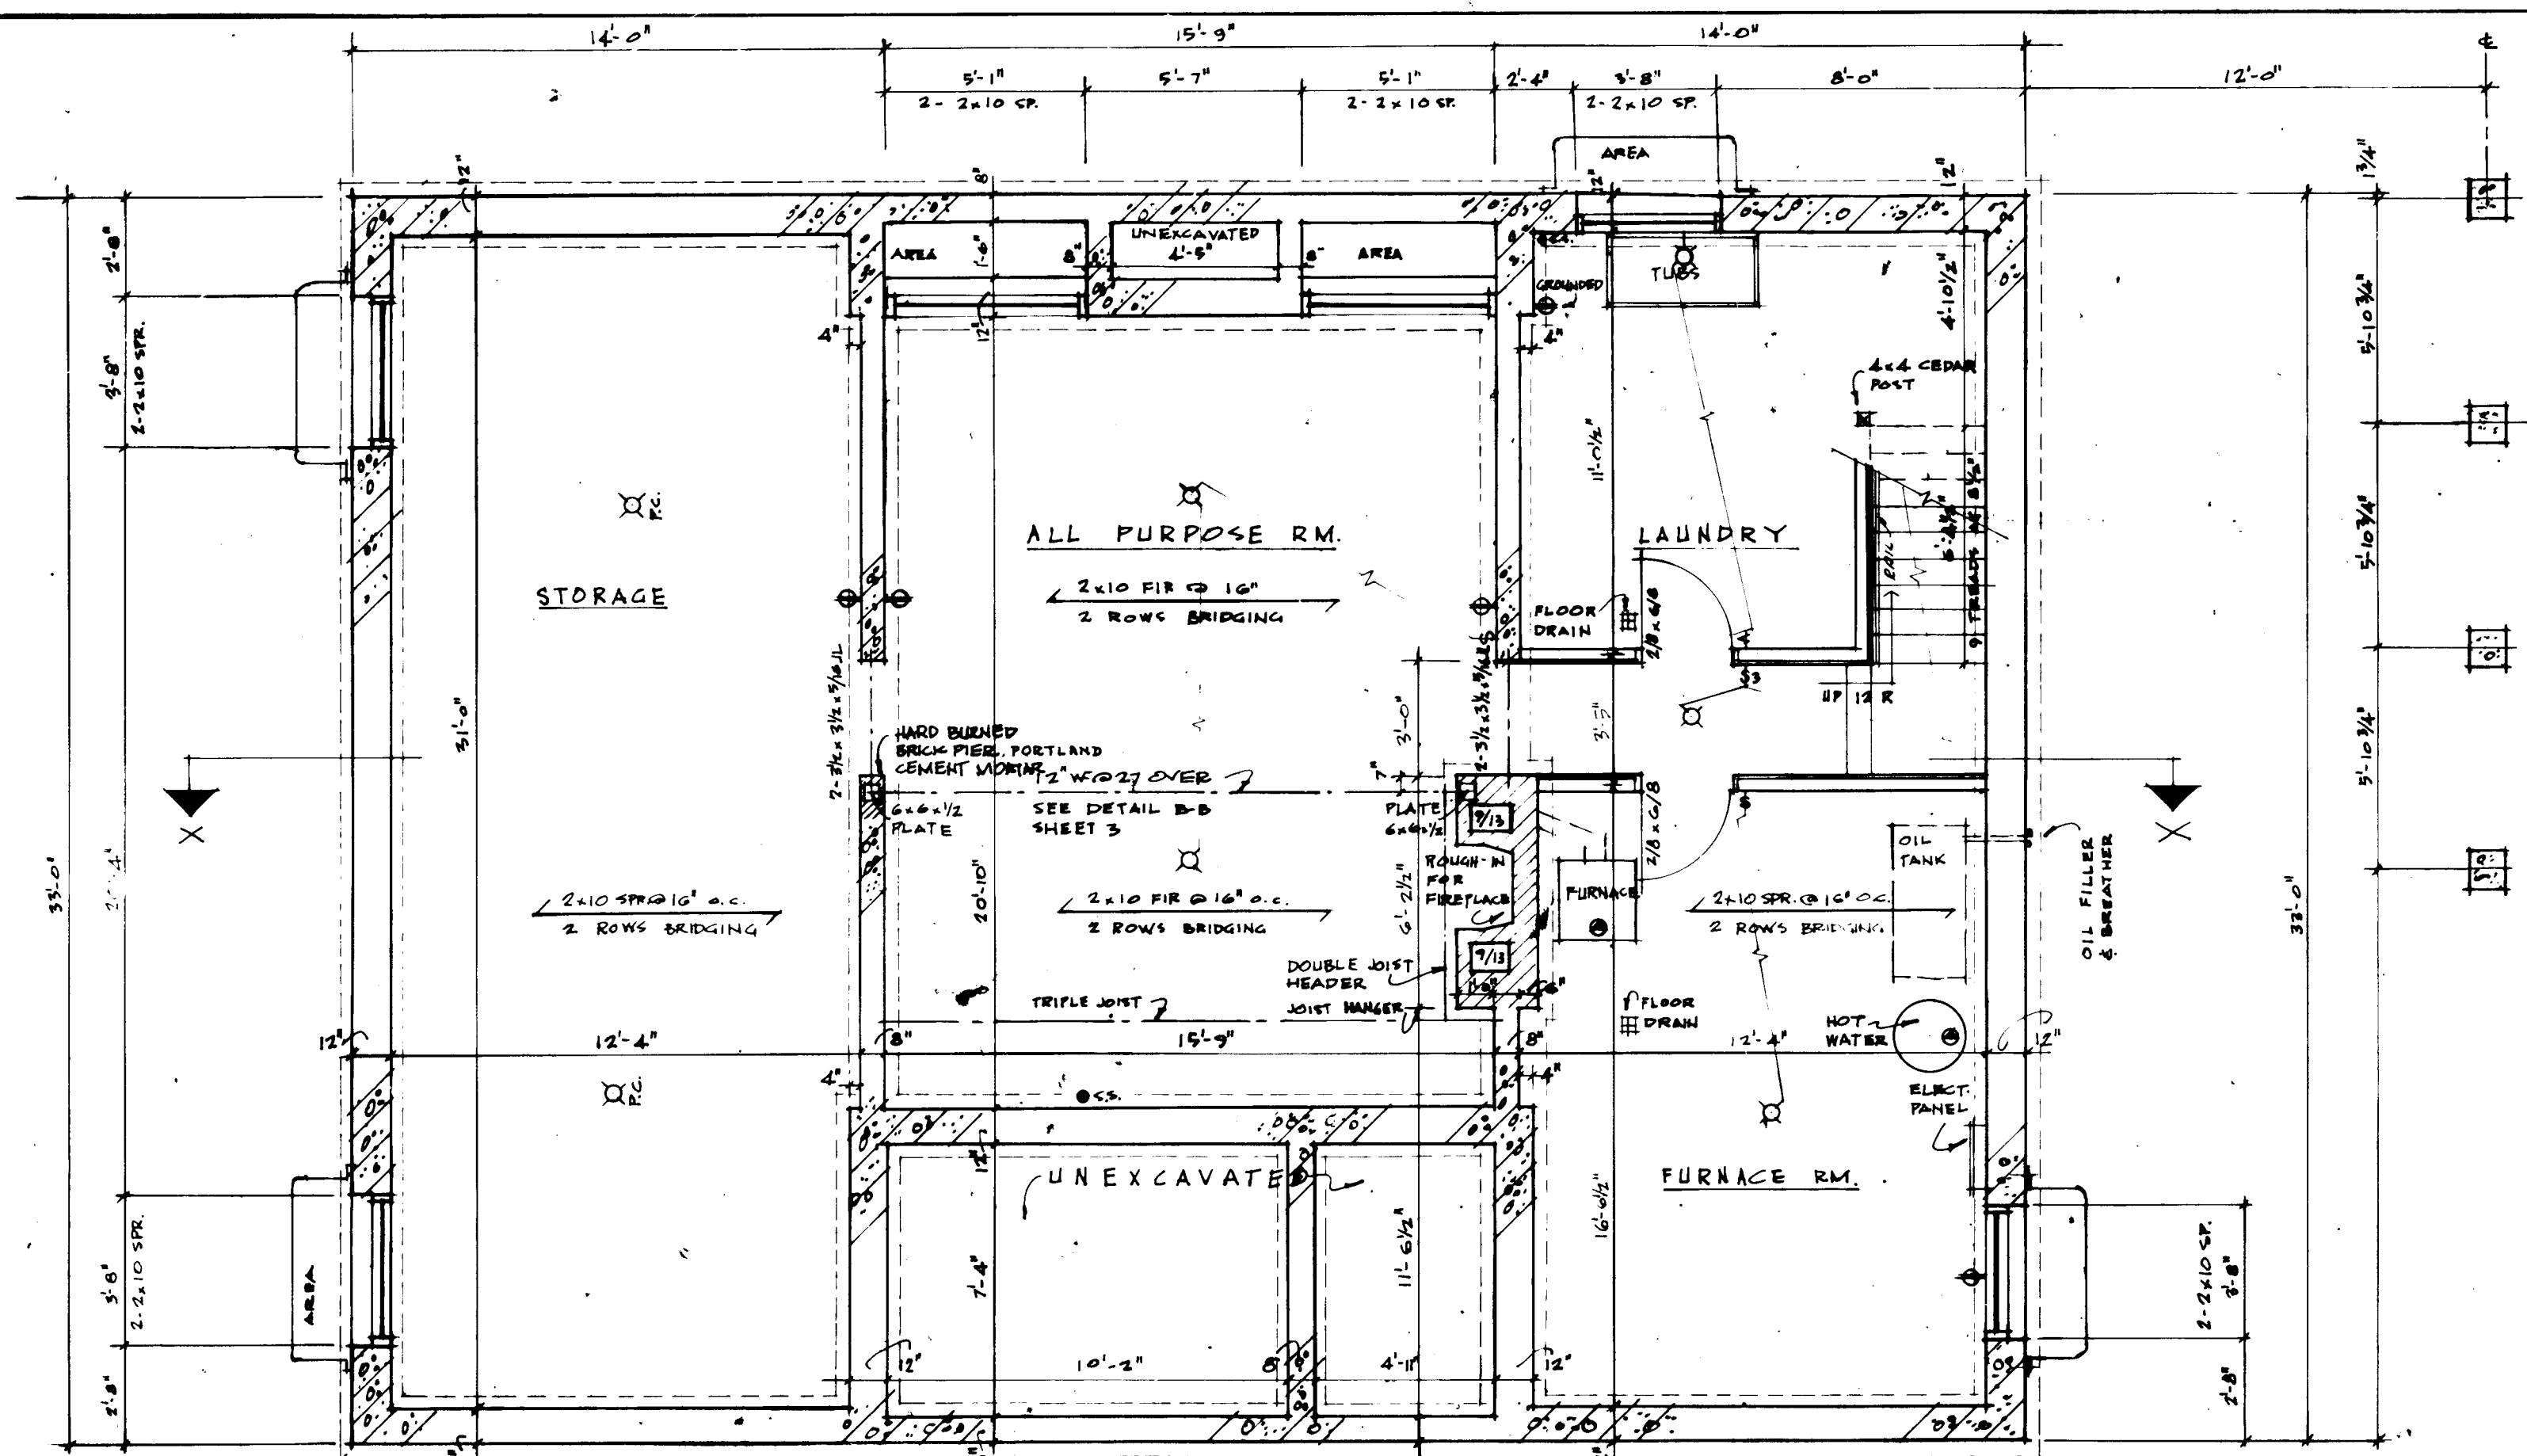
Built-ins  
-Room divider/shelves--living room

N/A

-

N/A

-

[illegible]



