



Archived Content

Information identified as archived is provided for reference, research or recordkeeping purposes. It is not subject to the Government of Canada Web Standards and has not been altered or updated since it was archived. Some of this archived content is available only in one official language. Translation by CMHC can be requested and will be provided if demand is sufficient.

Contenu archivé

Le contenu identifié comme archivé est fourni à des fins de référence, de recherche ou de tenue des dossiers; il n'est pas assujéti aux normes Web du gouvernement du Canada. Aucune modification ou mise à jour n'y a été apportée depuis son archivage. Une partie du contenu archivé n'existe que dans une seule des langues officielles. La SCHL en fera la traduction dans l'autre langue officielle si la demande est suffisante.

COMPETITION SERIES

Project #: 2315 Both Number of Sheets: 2
Architect: Critchley & Delean, Ontario
1963

Number of Storeys: 1, Bungalow--no car accommodation
Single detached

Number of Bedrooms: 3
Fireplace? yes, in living room

Basement: -Yes--unfinished
-Laundry tubs located

Cladding:

Primary: Vertical wood siding
-1" x 2" battens on 3/8" exterior ply
Secondary: Plywood panelling
-Accent below windows--no battens
Other: Facebrick on chimney

Roof:



Materials: Asphalt shingles,
Shape: Gable

Special Features: N/A
-




N/A
-

N/A
-


N/A
-

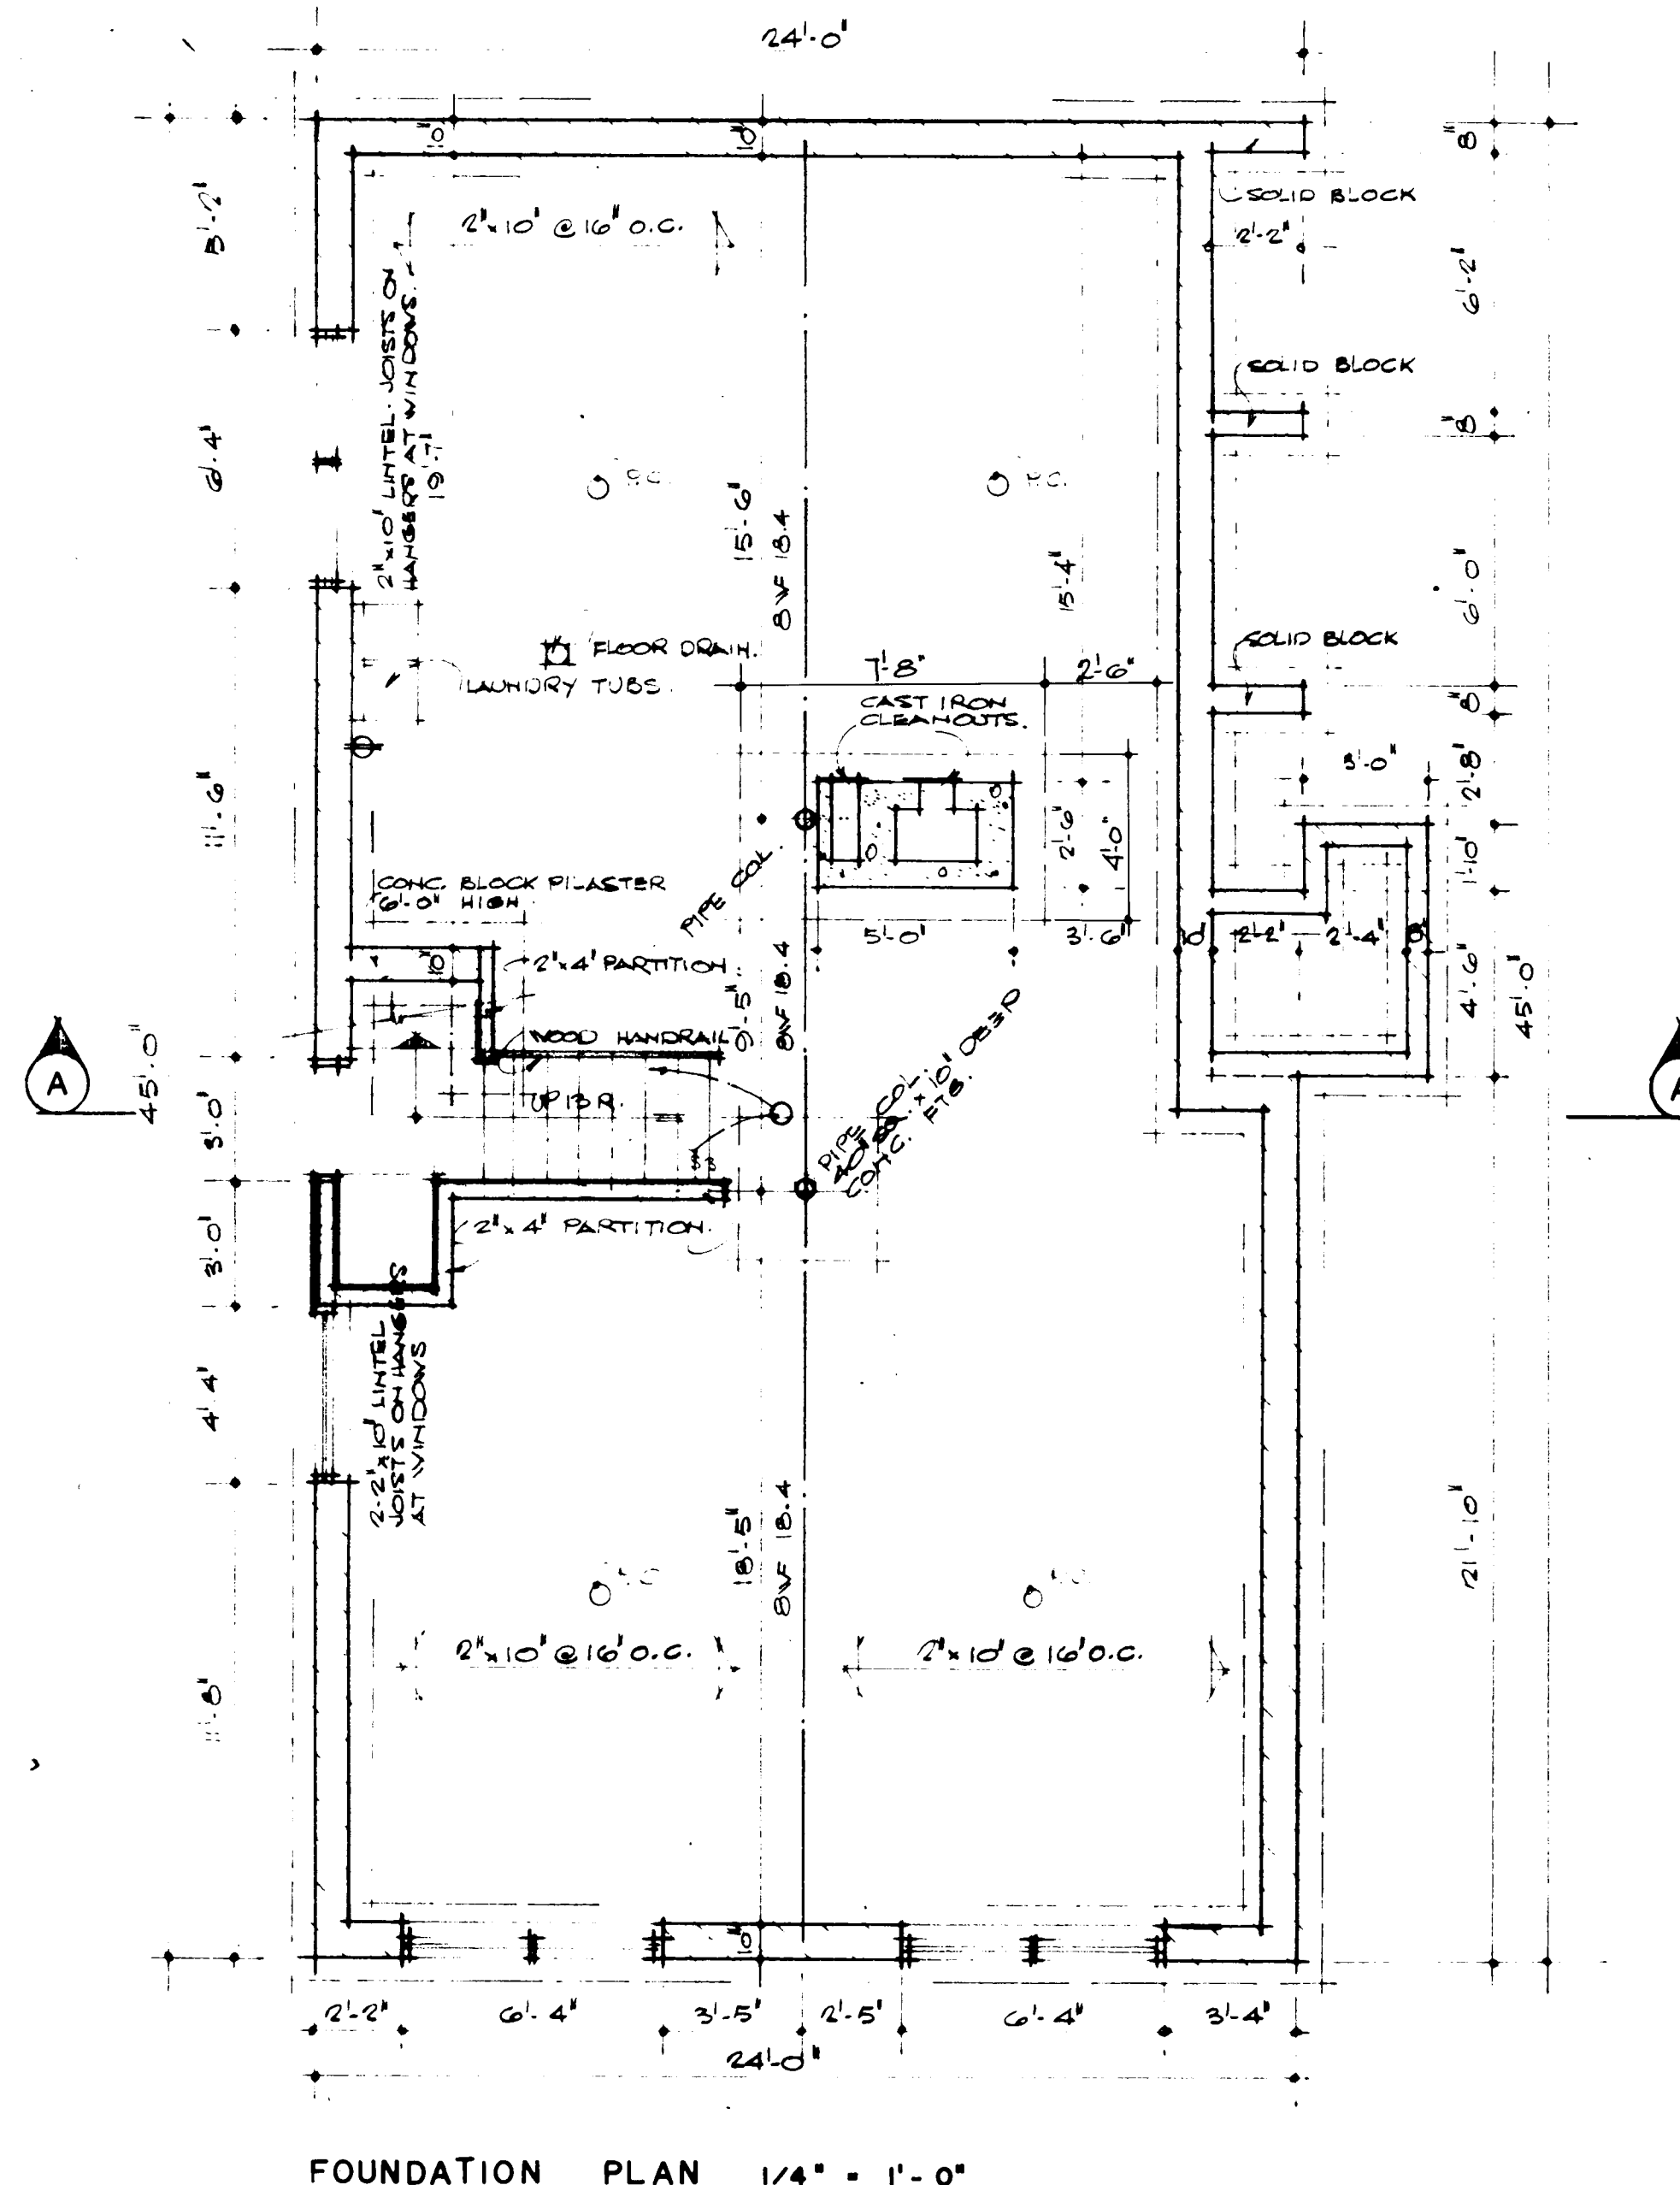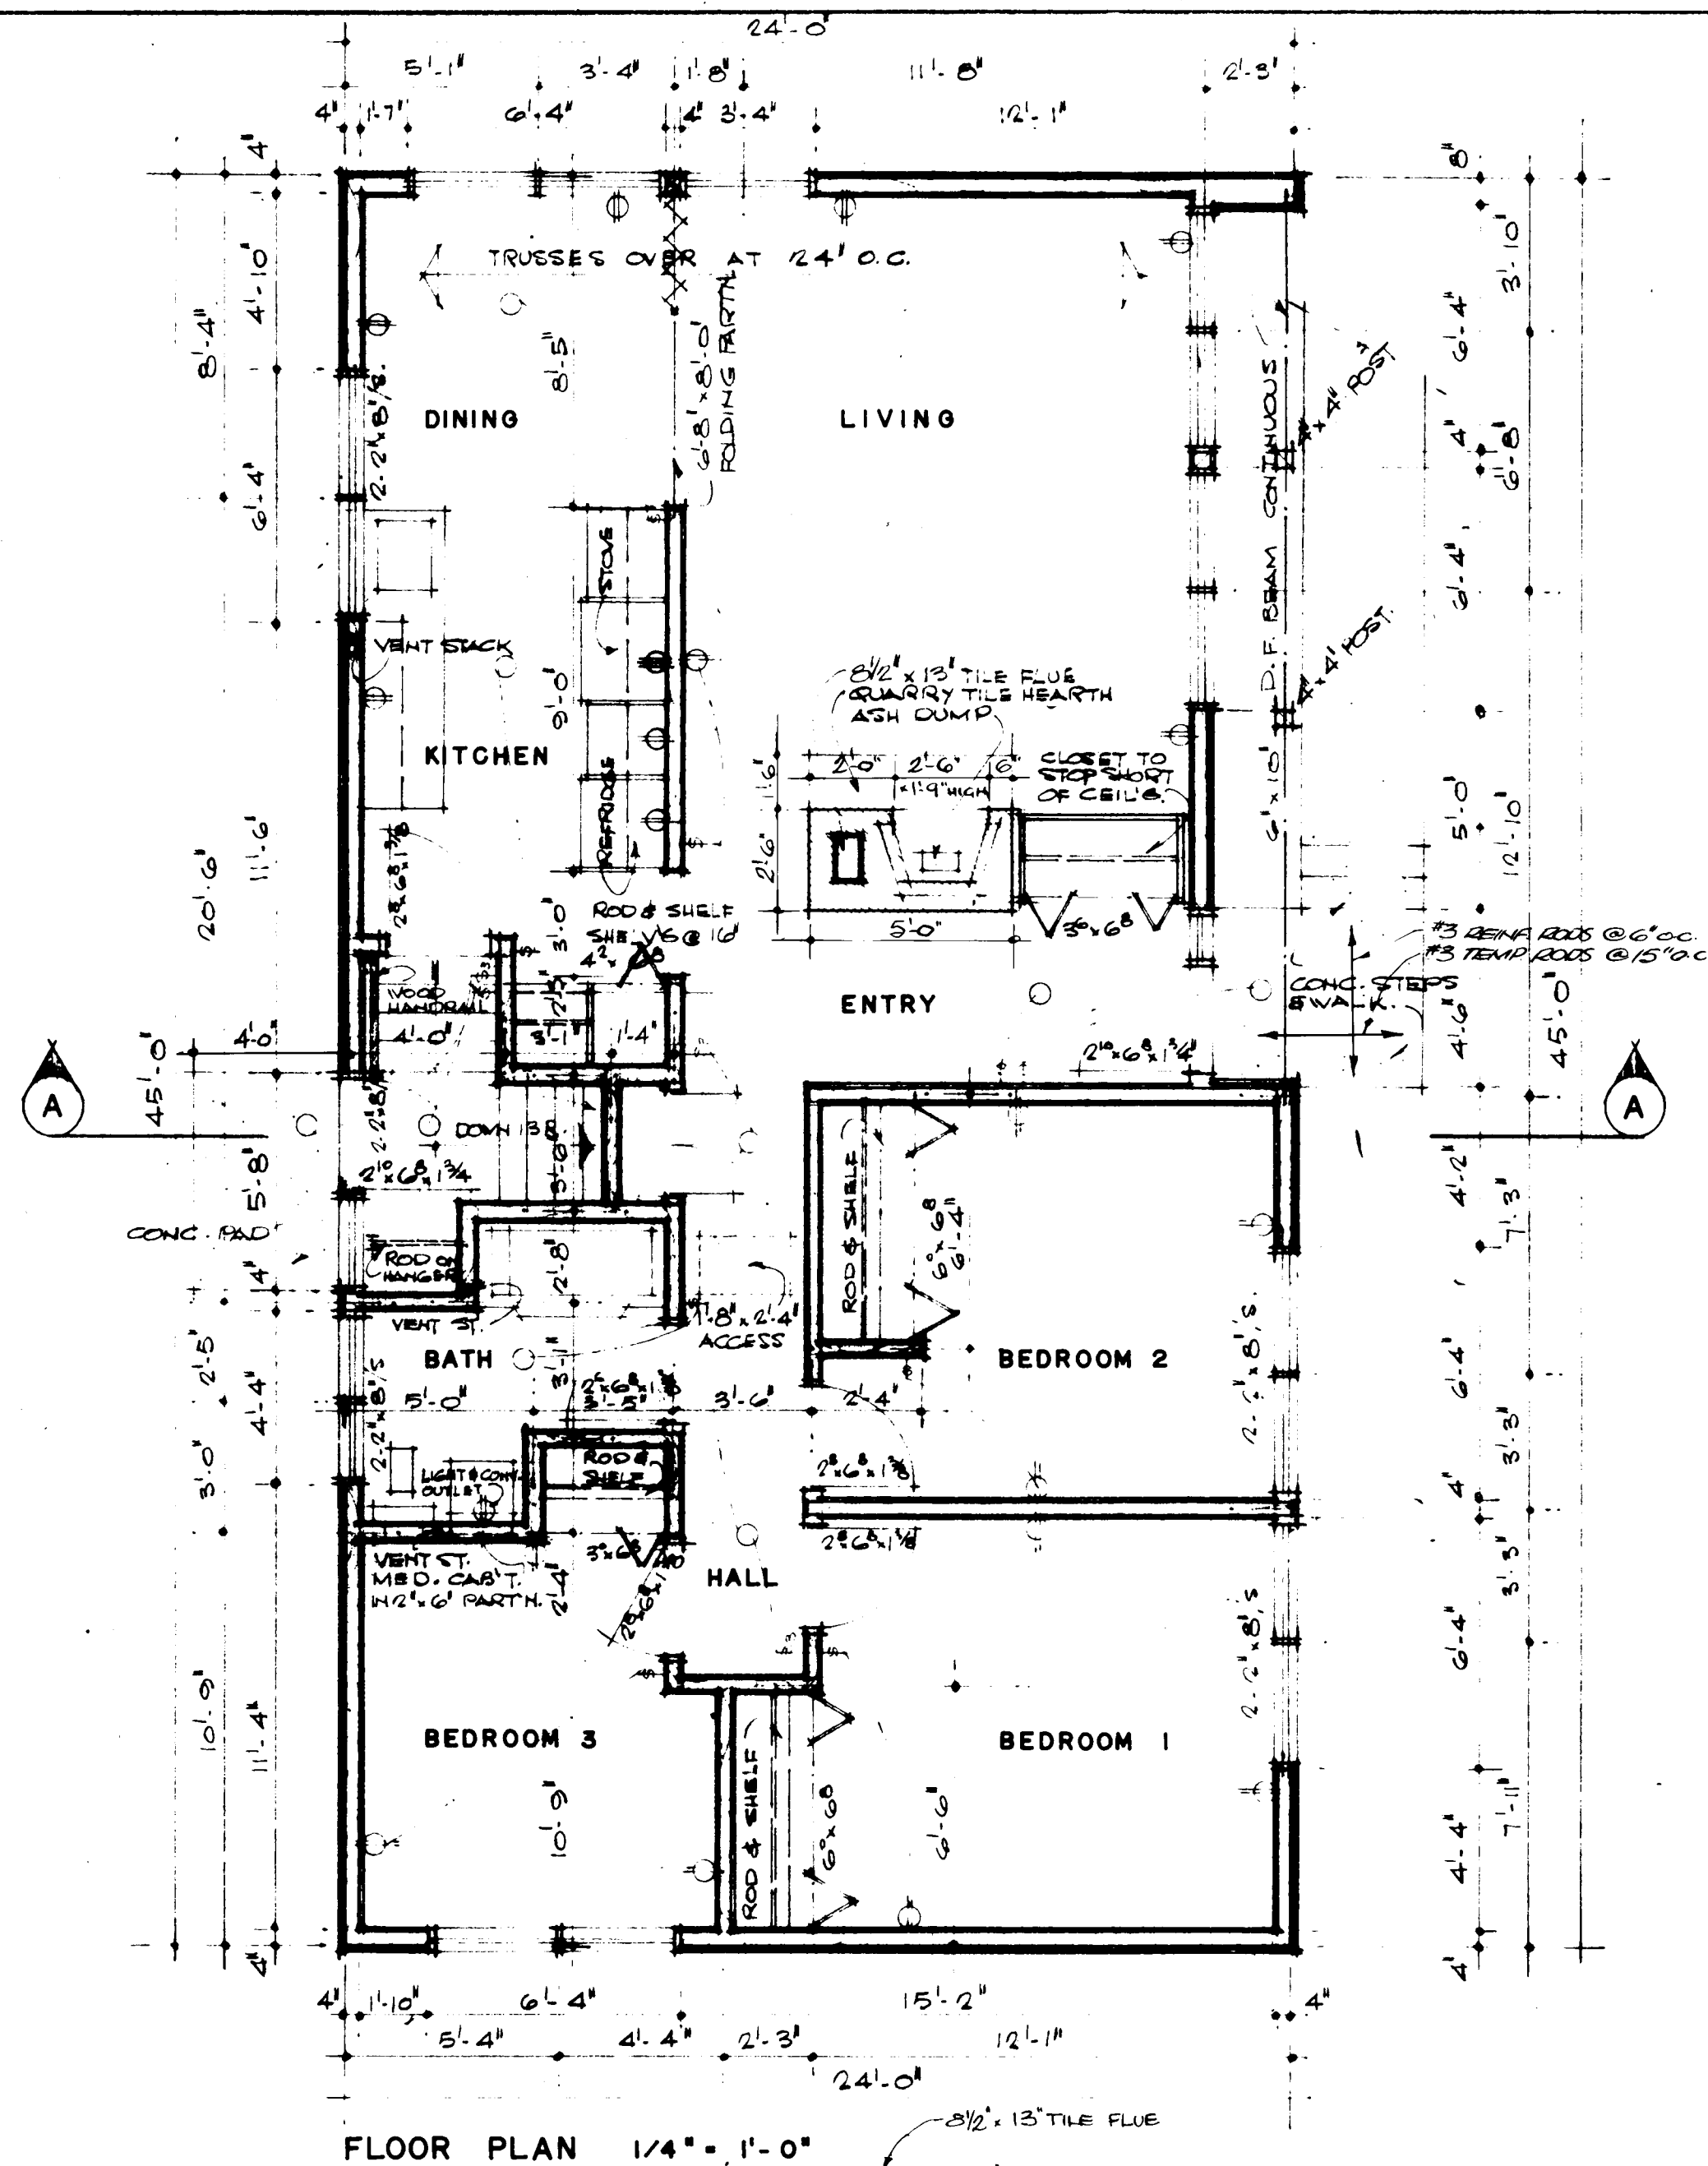


- NOTES**
1. ALL FOOTINGS & FOUNDATIONS SHALL BE TAKEN DOWN TO SOLID BEARING & BELOW THE ACCEPTED LOCAL FROST PENETRATION LINE. FOOTINGS & FOUNDATIONS SHALL BE INCREASED IF REQUIRED TO SUIT LOCAL SOIL CONDITIONS.
 2. JOISTS TO BE DOUBLED UNDER ALL PARTITIONS RUNNING PARALLEL TO ROOF JOISTS. THESE DOUBLED JOISTS MAY BE BLOCKED APART 3" AT 4' O.C. TO PERMIT THE PASSAGE OF HEATING DUCTS.
 3. ALL WOOD LINTELS OVER DOORS, WINDOWS, ETC. IN OUTSIDE & INSIDE WALLS TO BE PLACED ON EDGES FOR ORDINARY LOADING CONDITIONS.
 4. THE POSITION AND NUMBER OF ELECTRICAL OUTLETS MAY BE RELOCATED BUT MUST IN ALL CASES MEET THE MINIMUM REQUIREMENTS OF THE HOUSING STANDARDS AND COMPLY WITH LOCAL CODES.
 5. PROVIDE A SHELF AND ROD IN THE COAT AND CLOTHES CLOSETS.
 6. ADDITIONAL INSULATING MATERIAL MAY BE NECESSARY IN CERTAIN LOCALITIES TO PROVIDE THE REQUIRED RESISTANCE TO HEAT FLOW FOR SUCH AREA.
 7. a) THE STRUCTURAL MEMBERS ARE DESIGNED FOR A LIVE ROOF LOAD OF 37.5 LBS. PER SQUARE FOOT. IN AREAS WHERE A ROOF LOAD IN EXCESS OF THE DESIGN LOAD IS EXPECTED, IT WILL BE NECESSARY TO REDESIGN THE STRUCTURAL MEMBERS ACCORDINGLY.
b) ALL STRUCTURAL MEMBERS WILL BE NO. 1 CONSTRUCTION GRADE AND EASTERN SPRUCE SPECIES UNLESS OTHERWISE NOTED ON THE DRAWINGS.

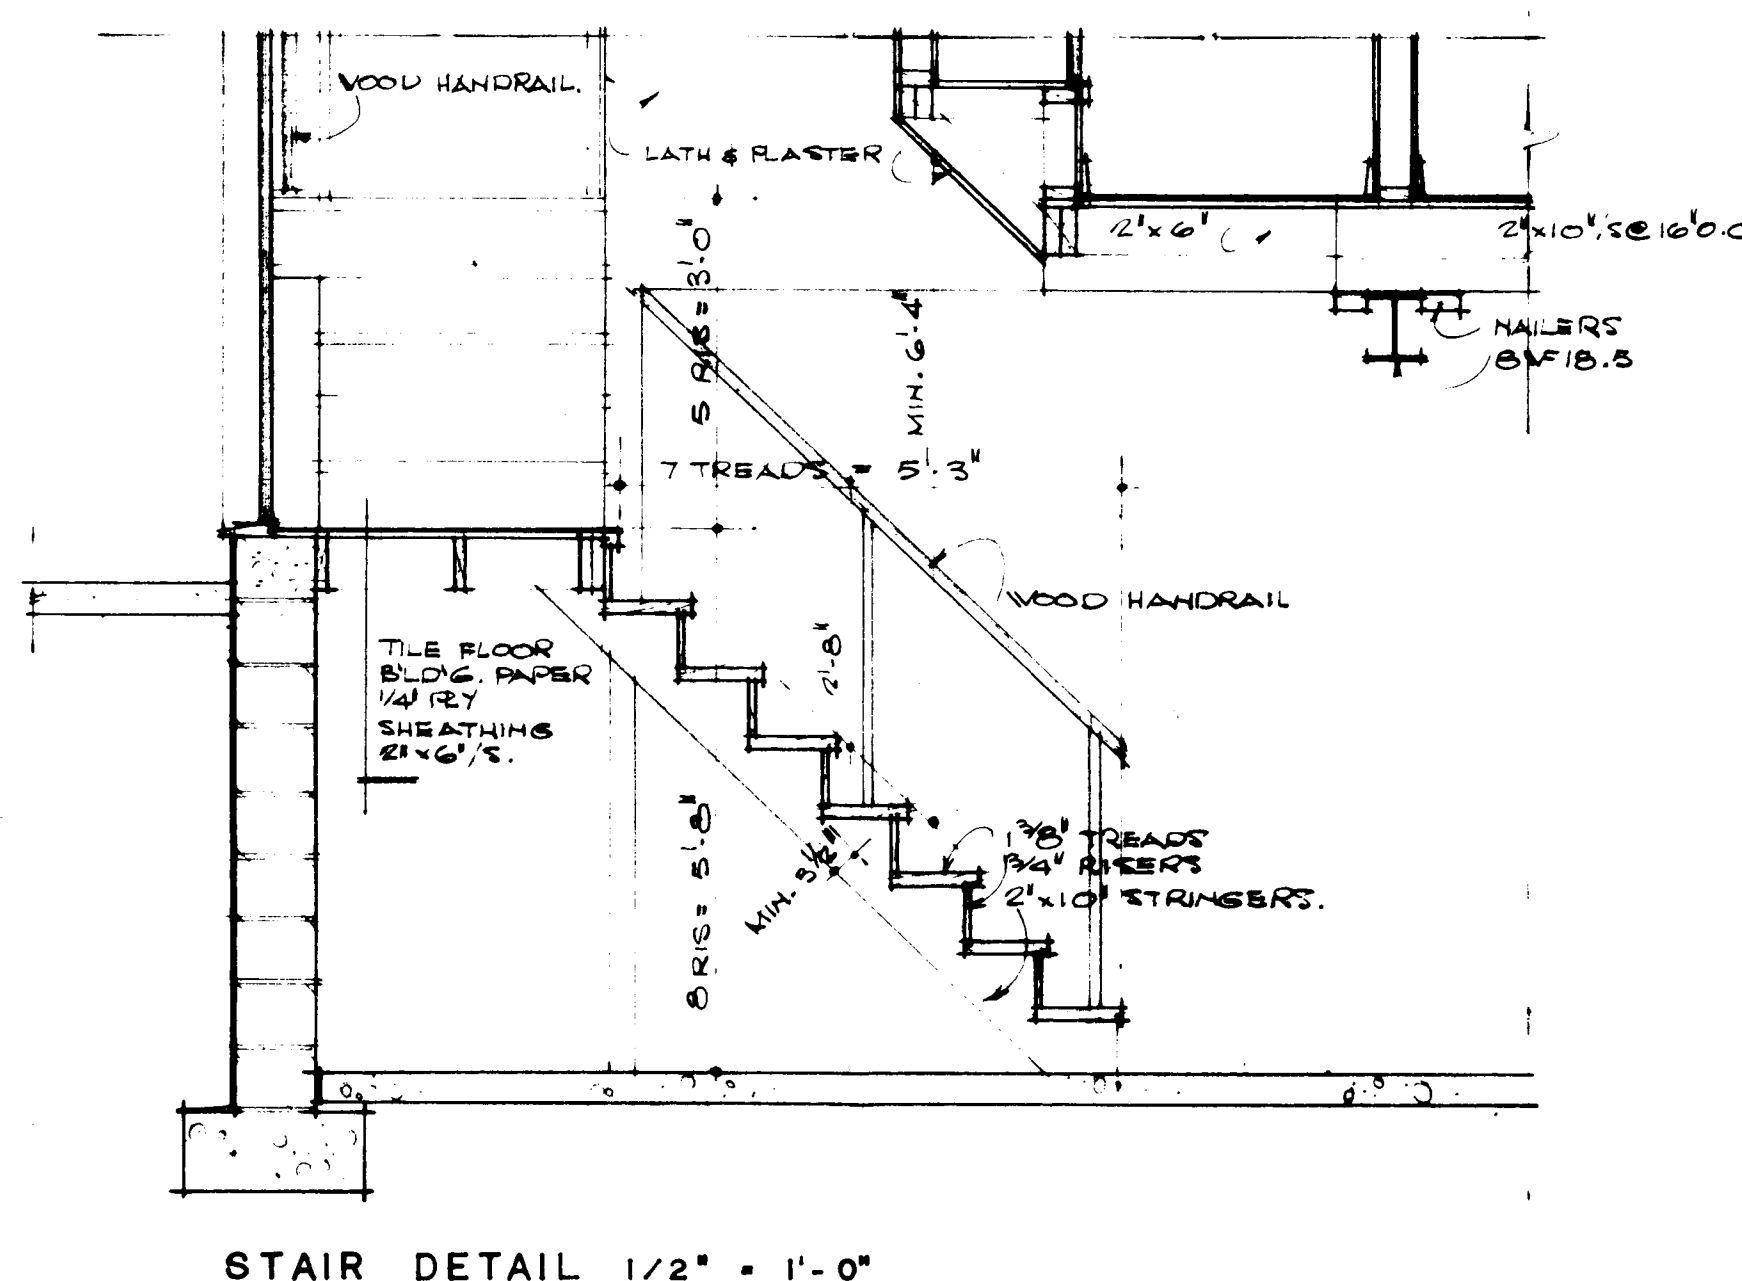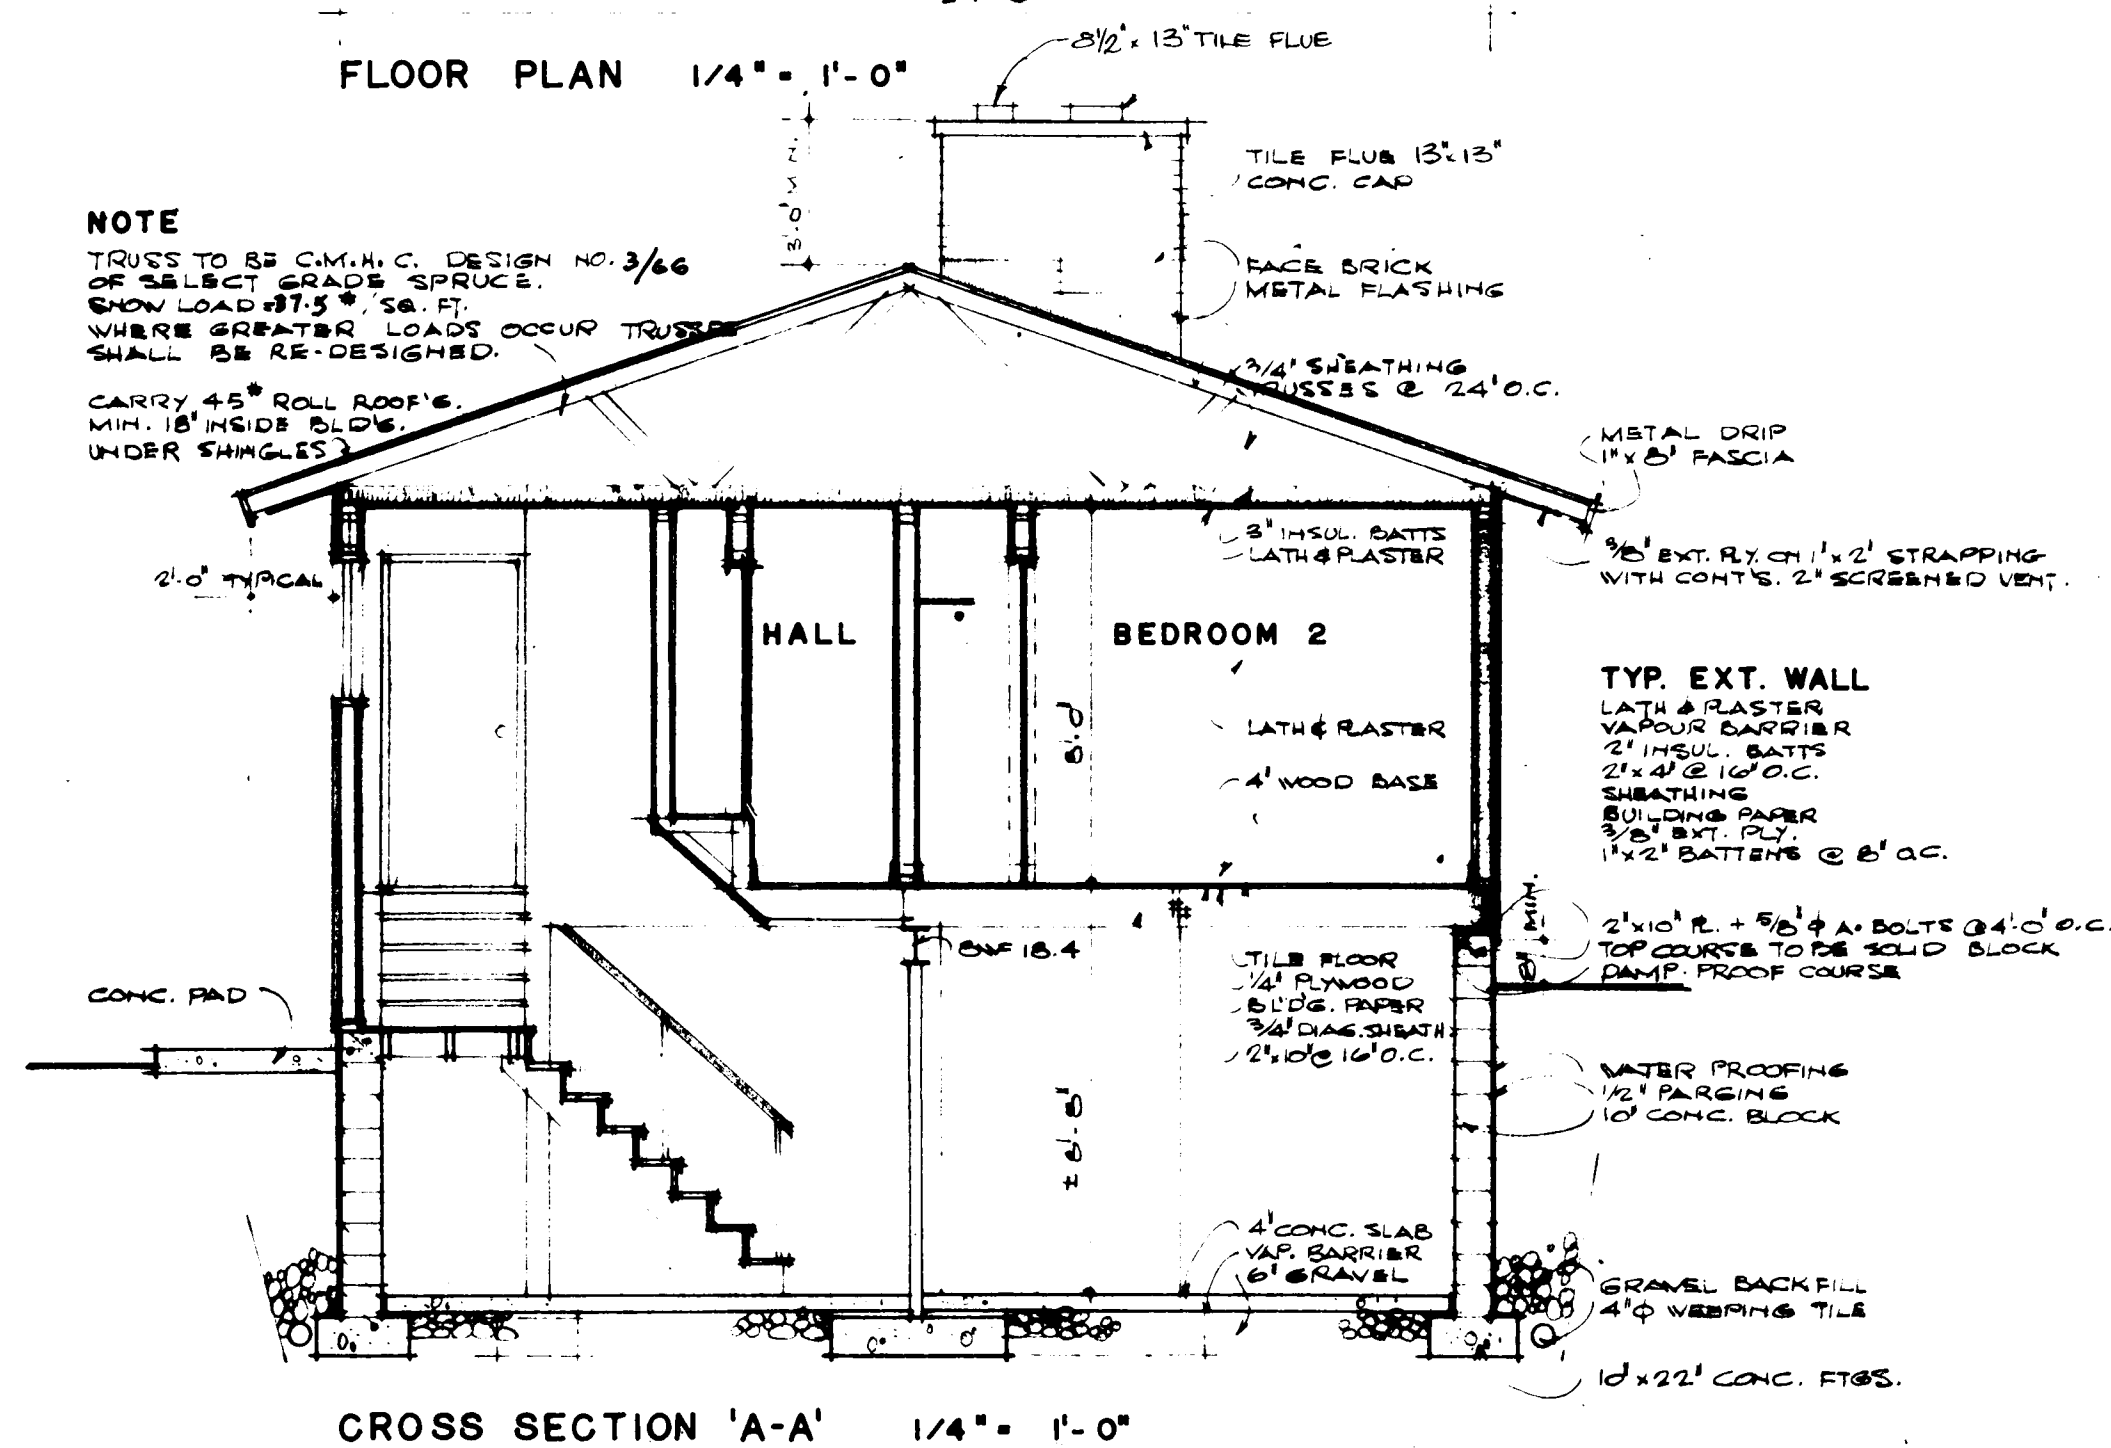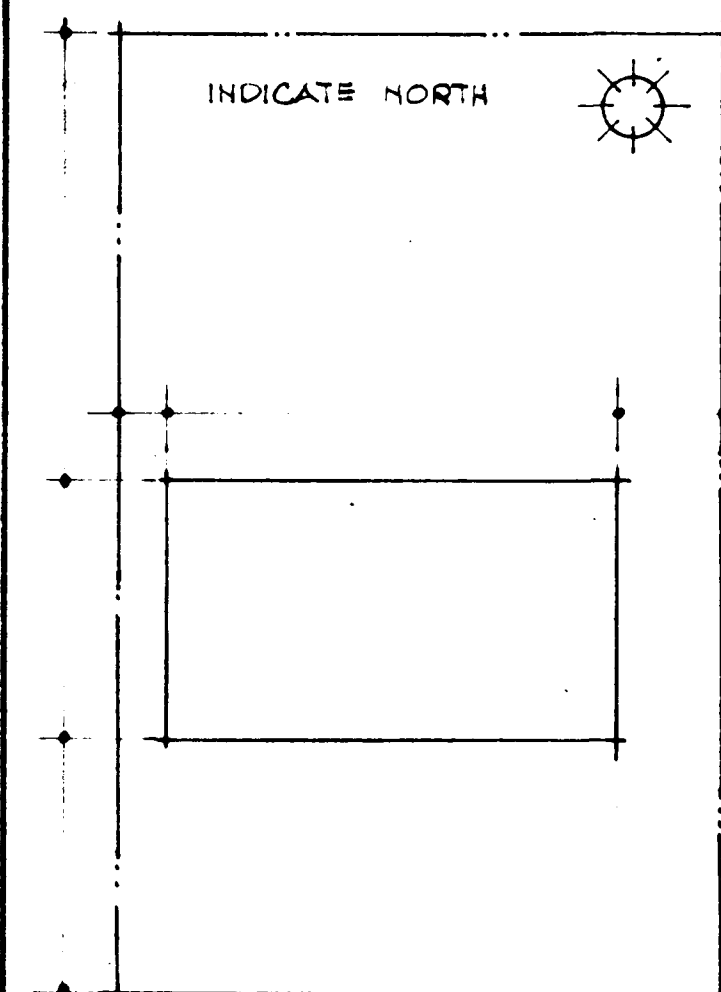


Roof Truss No. 3/66		DATE 1/12/67		REVISIONS	
CENTRAL MORTGAGE AND HOUSING CORPORATION					

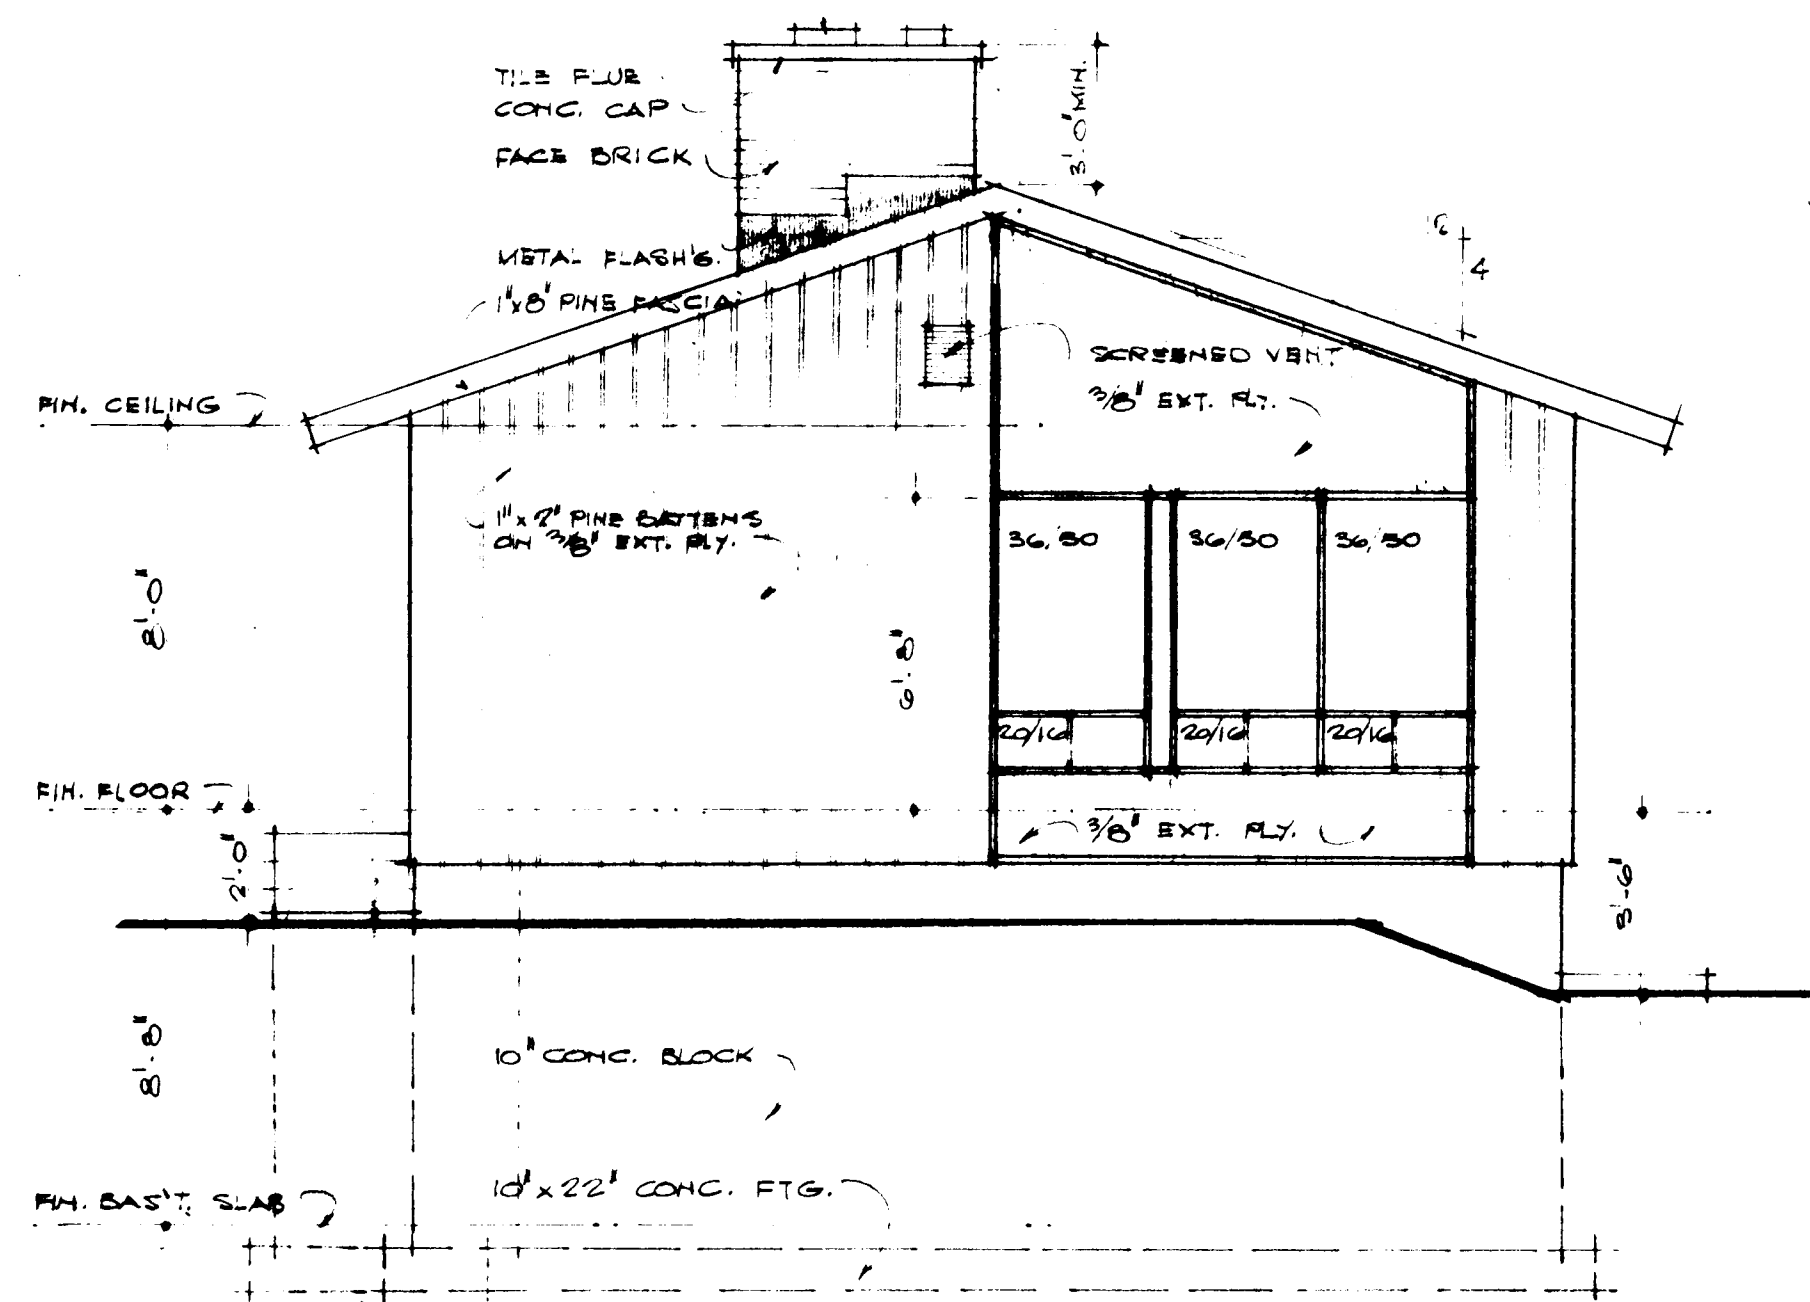


RIGHT SIDE

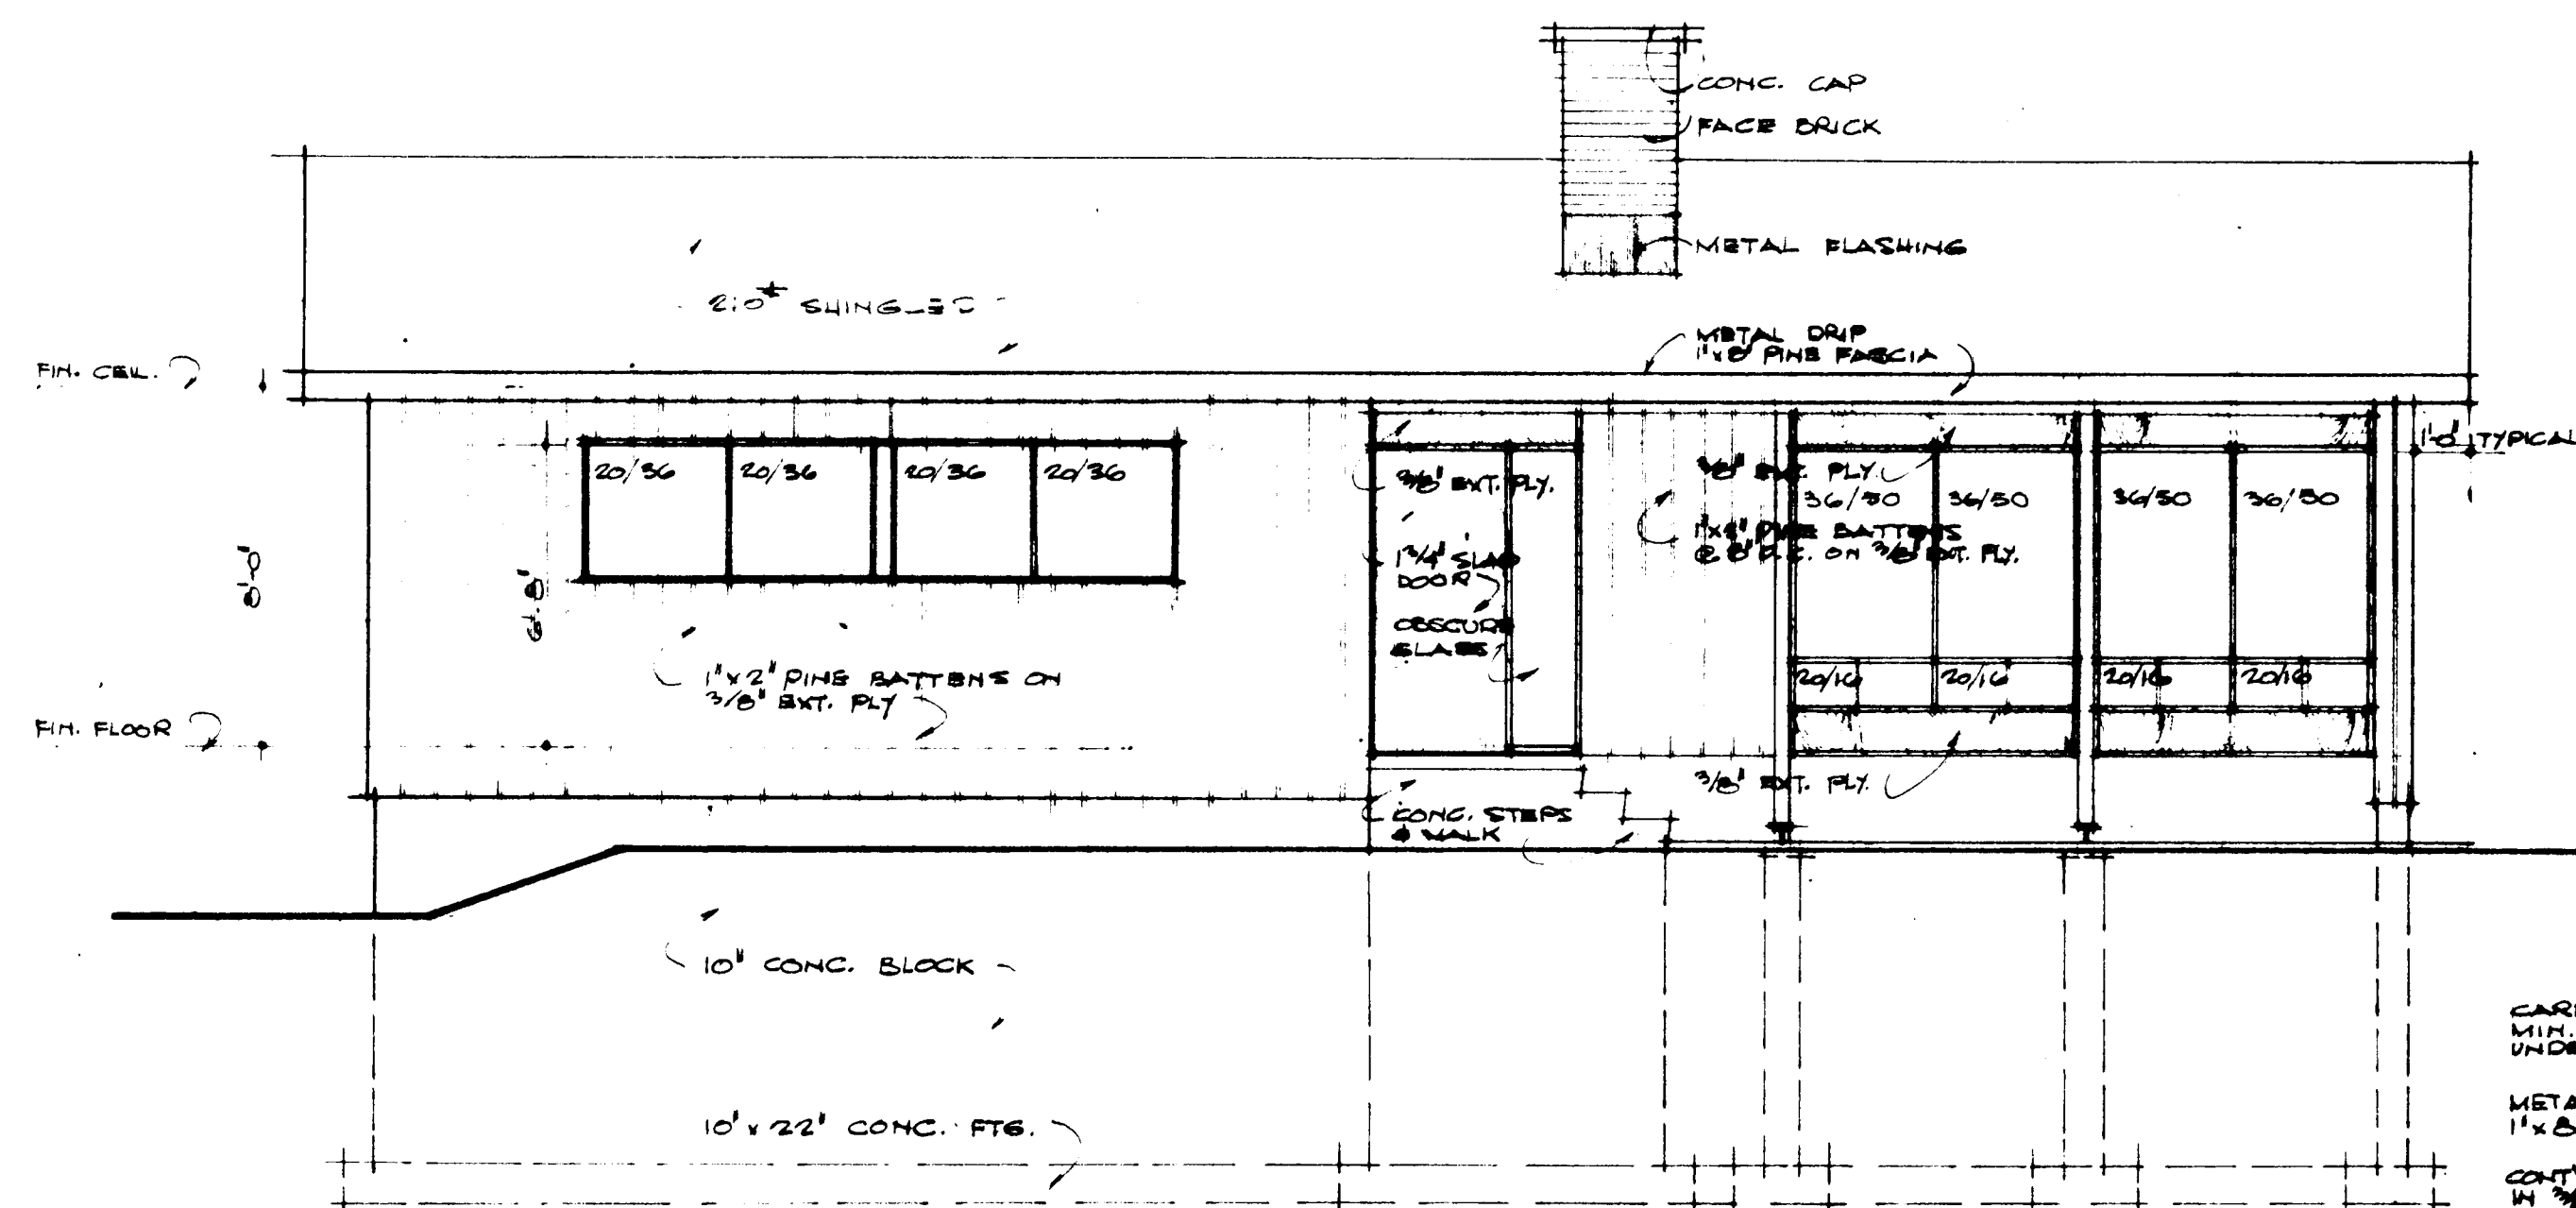


FRONT

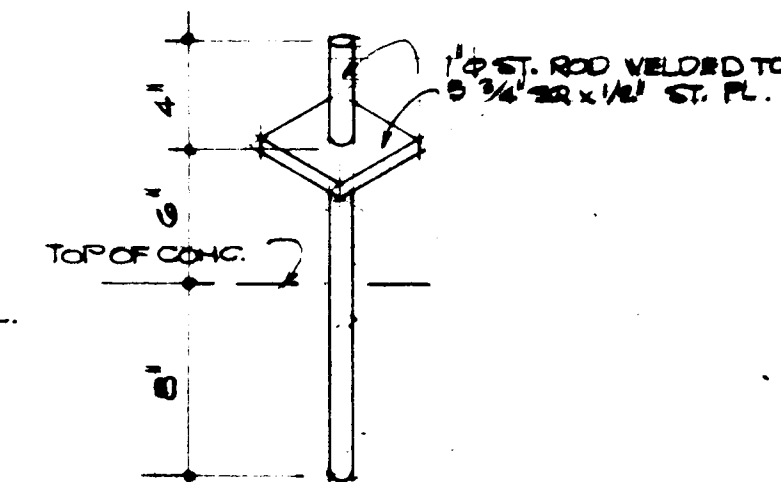


DETAIL OF METAL SHOE
AT WOOD COLUMNS

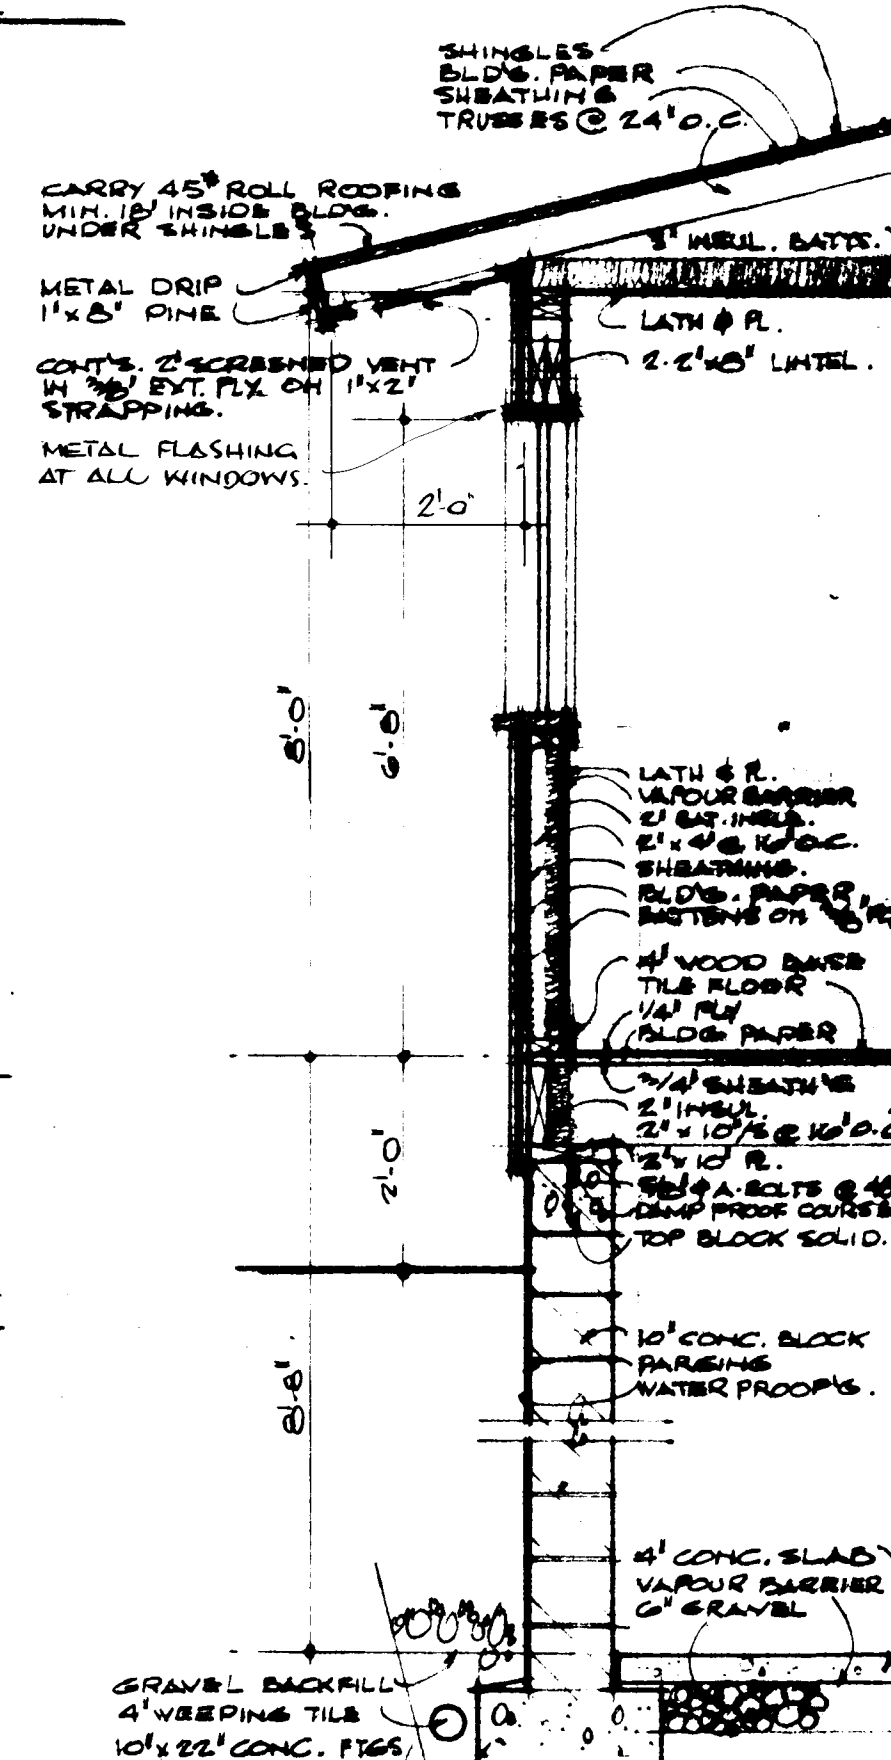

TYPICAL SECTION 1/2" = 1'-0"

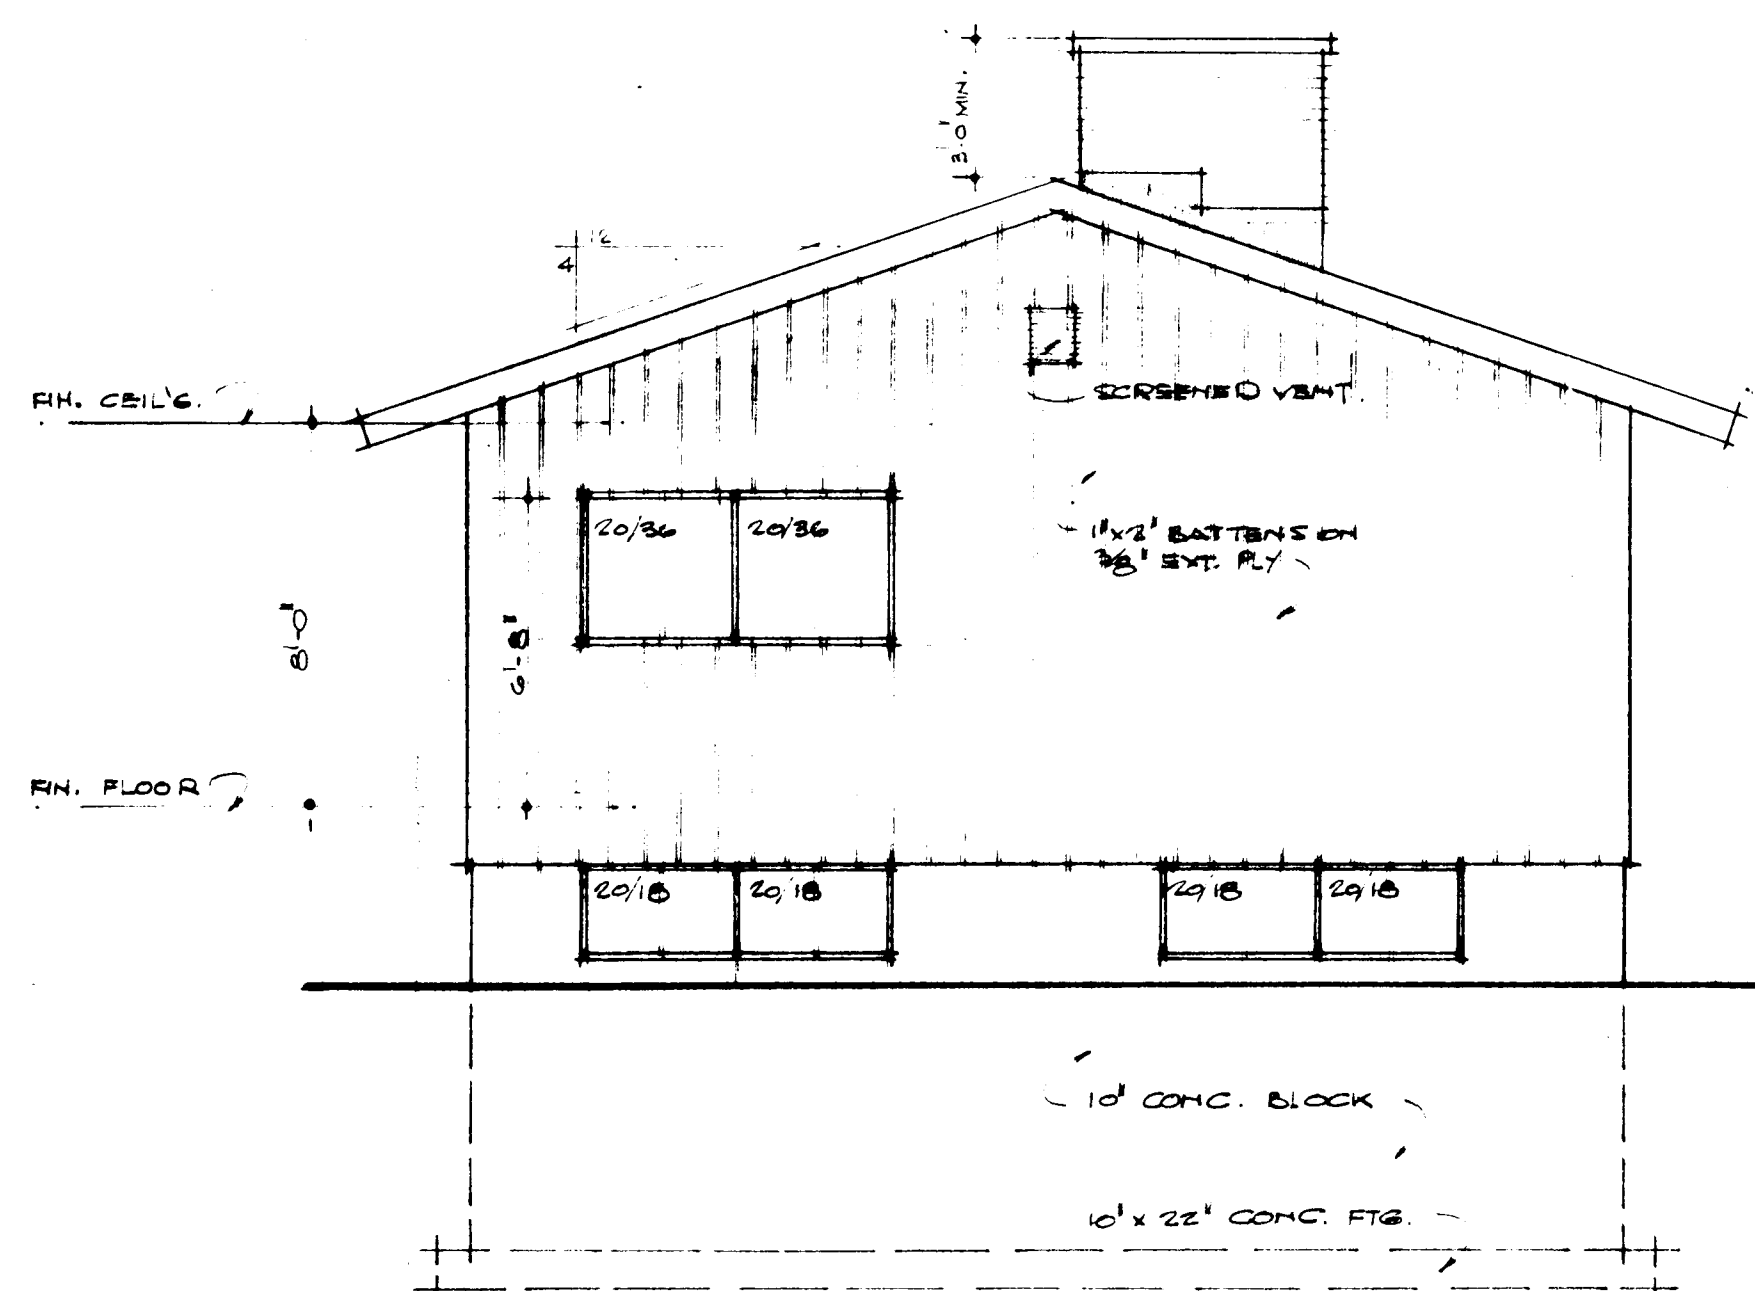

LEFT SIDE

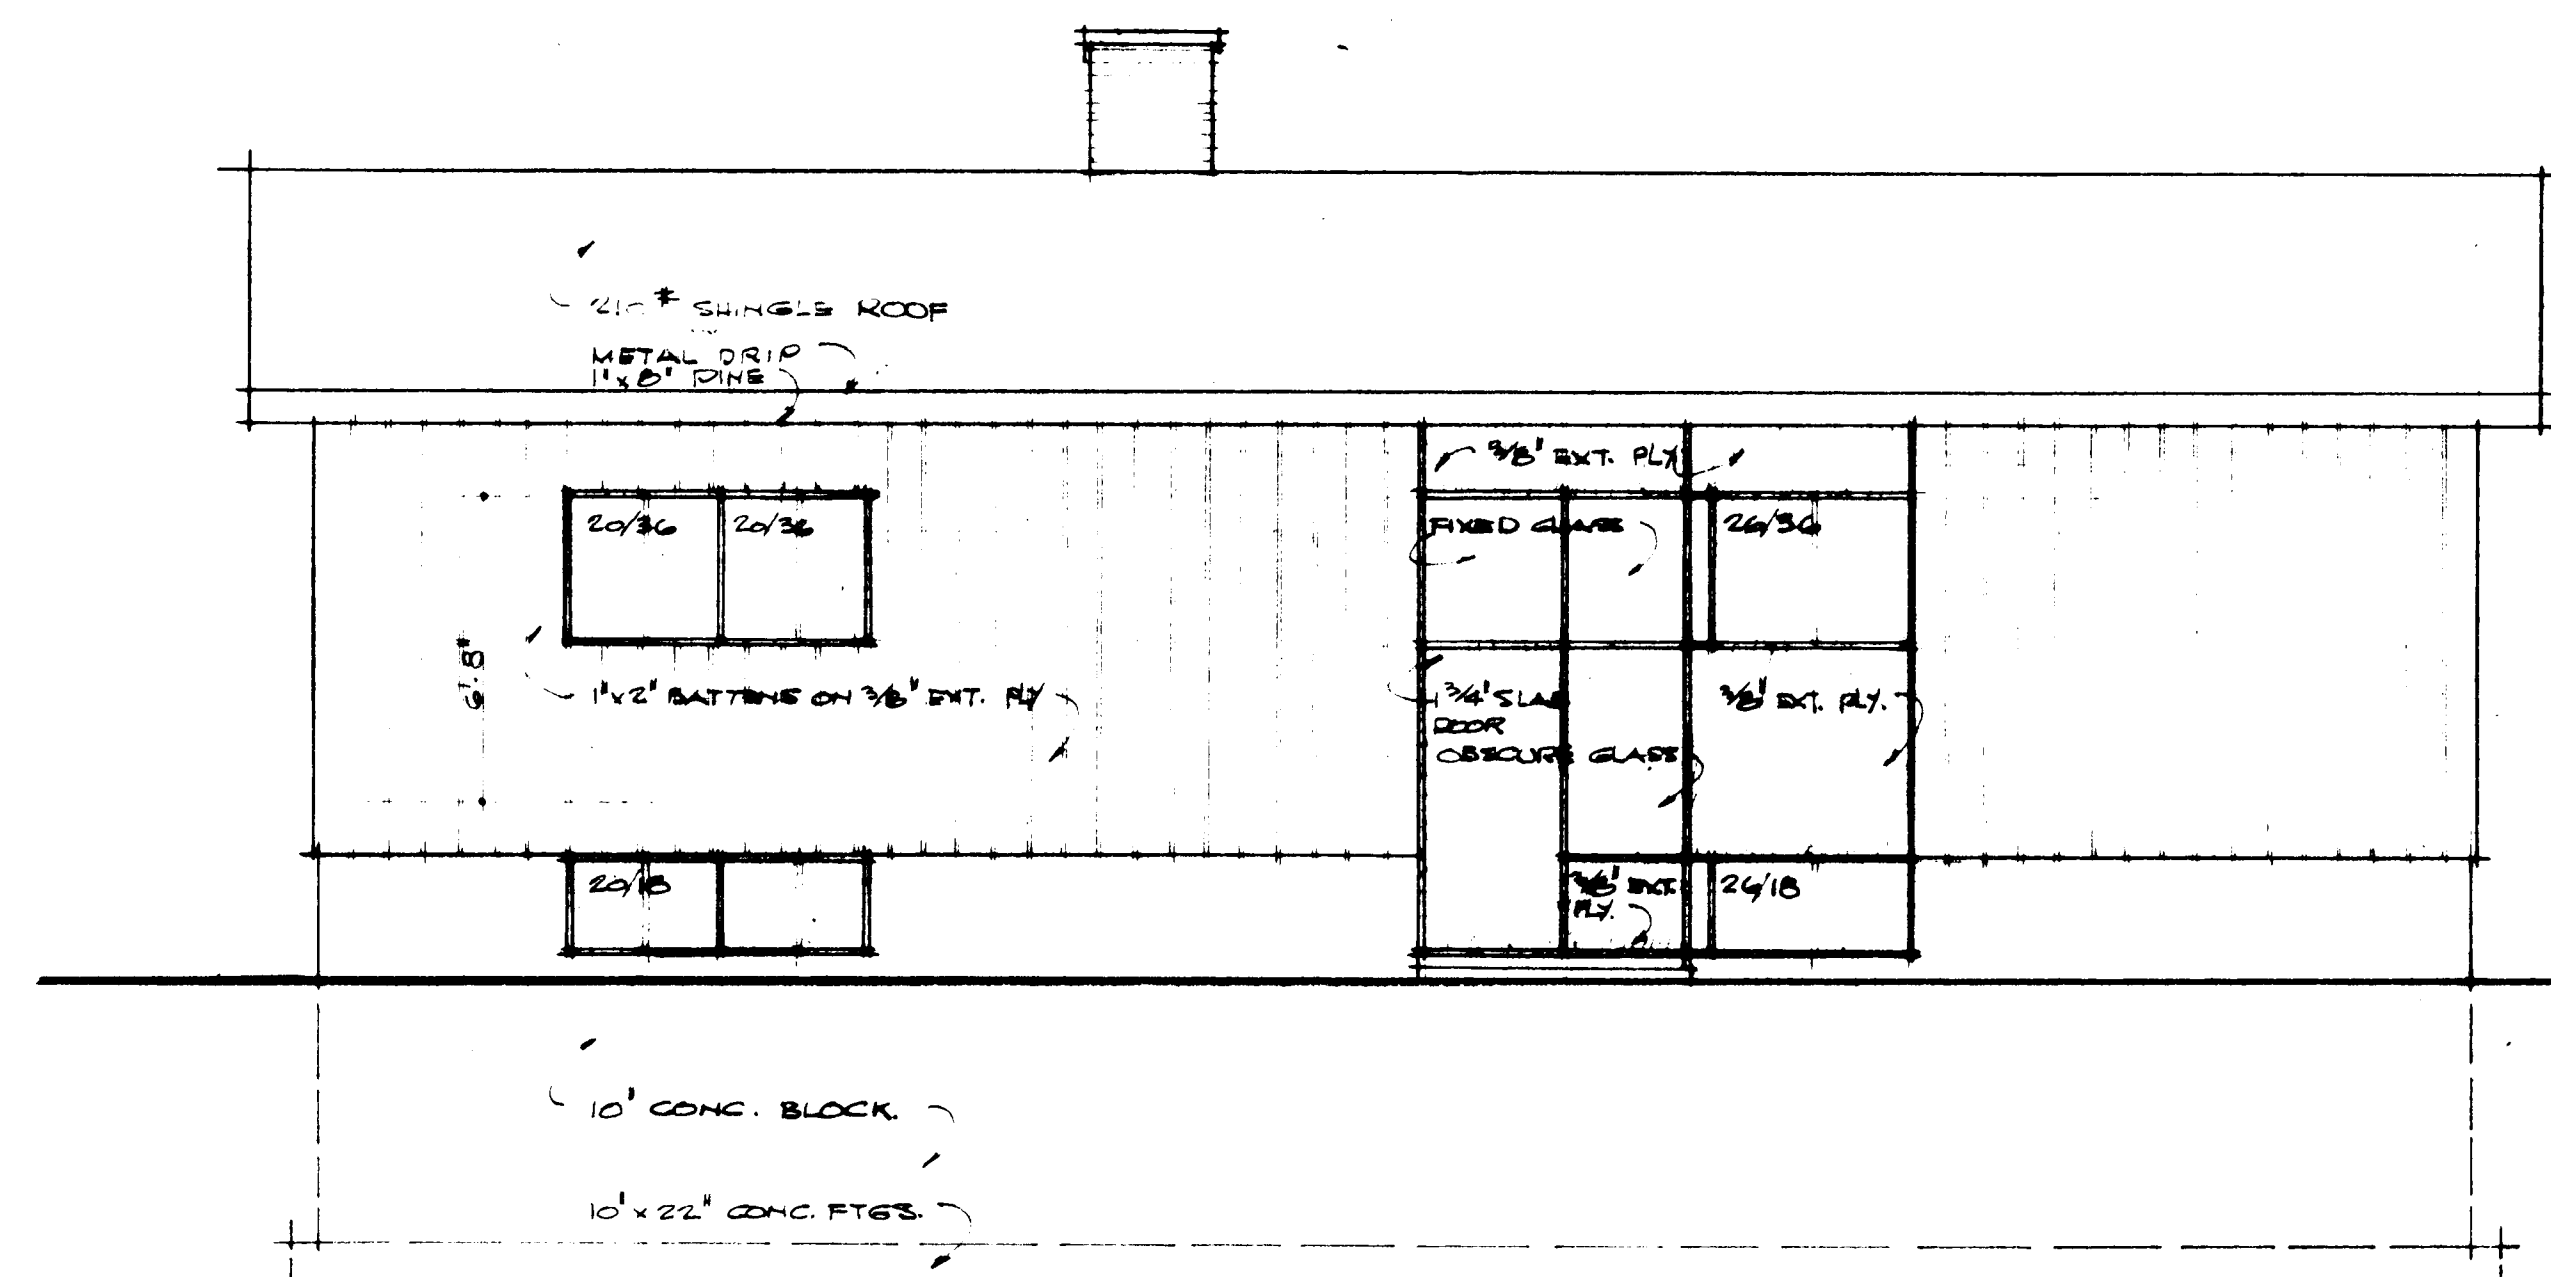

REAR 1/4" = 1'-0"

8/16/19 <i>Shmuck</i>		10/16/19 GENERAL REVISIONS 106	
DATE	NHA STDS CHKD BY	DATE	REVISIONS BY
		ARCHITECT	
		CRITCHLEY+DELEAN	
DATE		SHEET NO.	
DESIGN NO.		2315 242	
CENTRAL MORTGAGE AND HOUSING CORPORATION			