



Archived Content

Information identified as archived is provided for reference, research or recordkeeping purposes. It is not subject to the Government of Canada Web Standards and has not been altered or updated since it was archived. Some of this archived content is available only in one official language. Translation by CMHC can be requested and will be provided if demand is sufficient.

Contenu archivé

Le contenu identifié comme archivé est fourni à des fins de référence, de recherche ou de tenue des dossiers; il n'est pas assujéti aux normes Web du gouvernement du Canada. Aucune modification ou mise à jour n'y a été apportée depuis son archivage. Une partie du contenu archivé n'existe que dans une seule des langues officielles. La SCHL en fera la traduction dans l'autre langue officielle si la demande est suffisante.

COMPETITION SERIES

Project #: 2330 Both Number of Sheets: 2
Architect: R. B. W. Gordon, Ontario
19

Number of Storeys: 1, Bungalow--garage attached
Single detached

Number of Bedrooms: 3

Fireplace? yes, in living room

Basement: -Partial--some full basement areas, some crawlspace
-Partially finished with playroom,
laundry tubs located

Cladding:

Primary: Brick

-

Secondary: Cedar siding--vertical

-1" x 6"; accent wall at front entry

Other: N/A

Roof:

Materials: Tar and gravel,

Shape: Flat/gabled--shallow rise

Special Features: Patio--protected on 2 or more sides

-House--3 sides, with cedar privacy fence, front entry

Deck(s)



-Rear off living/dining rooms, wood decking, ground access

N/A

-

N/A

-

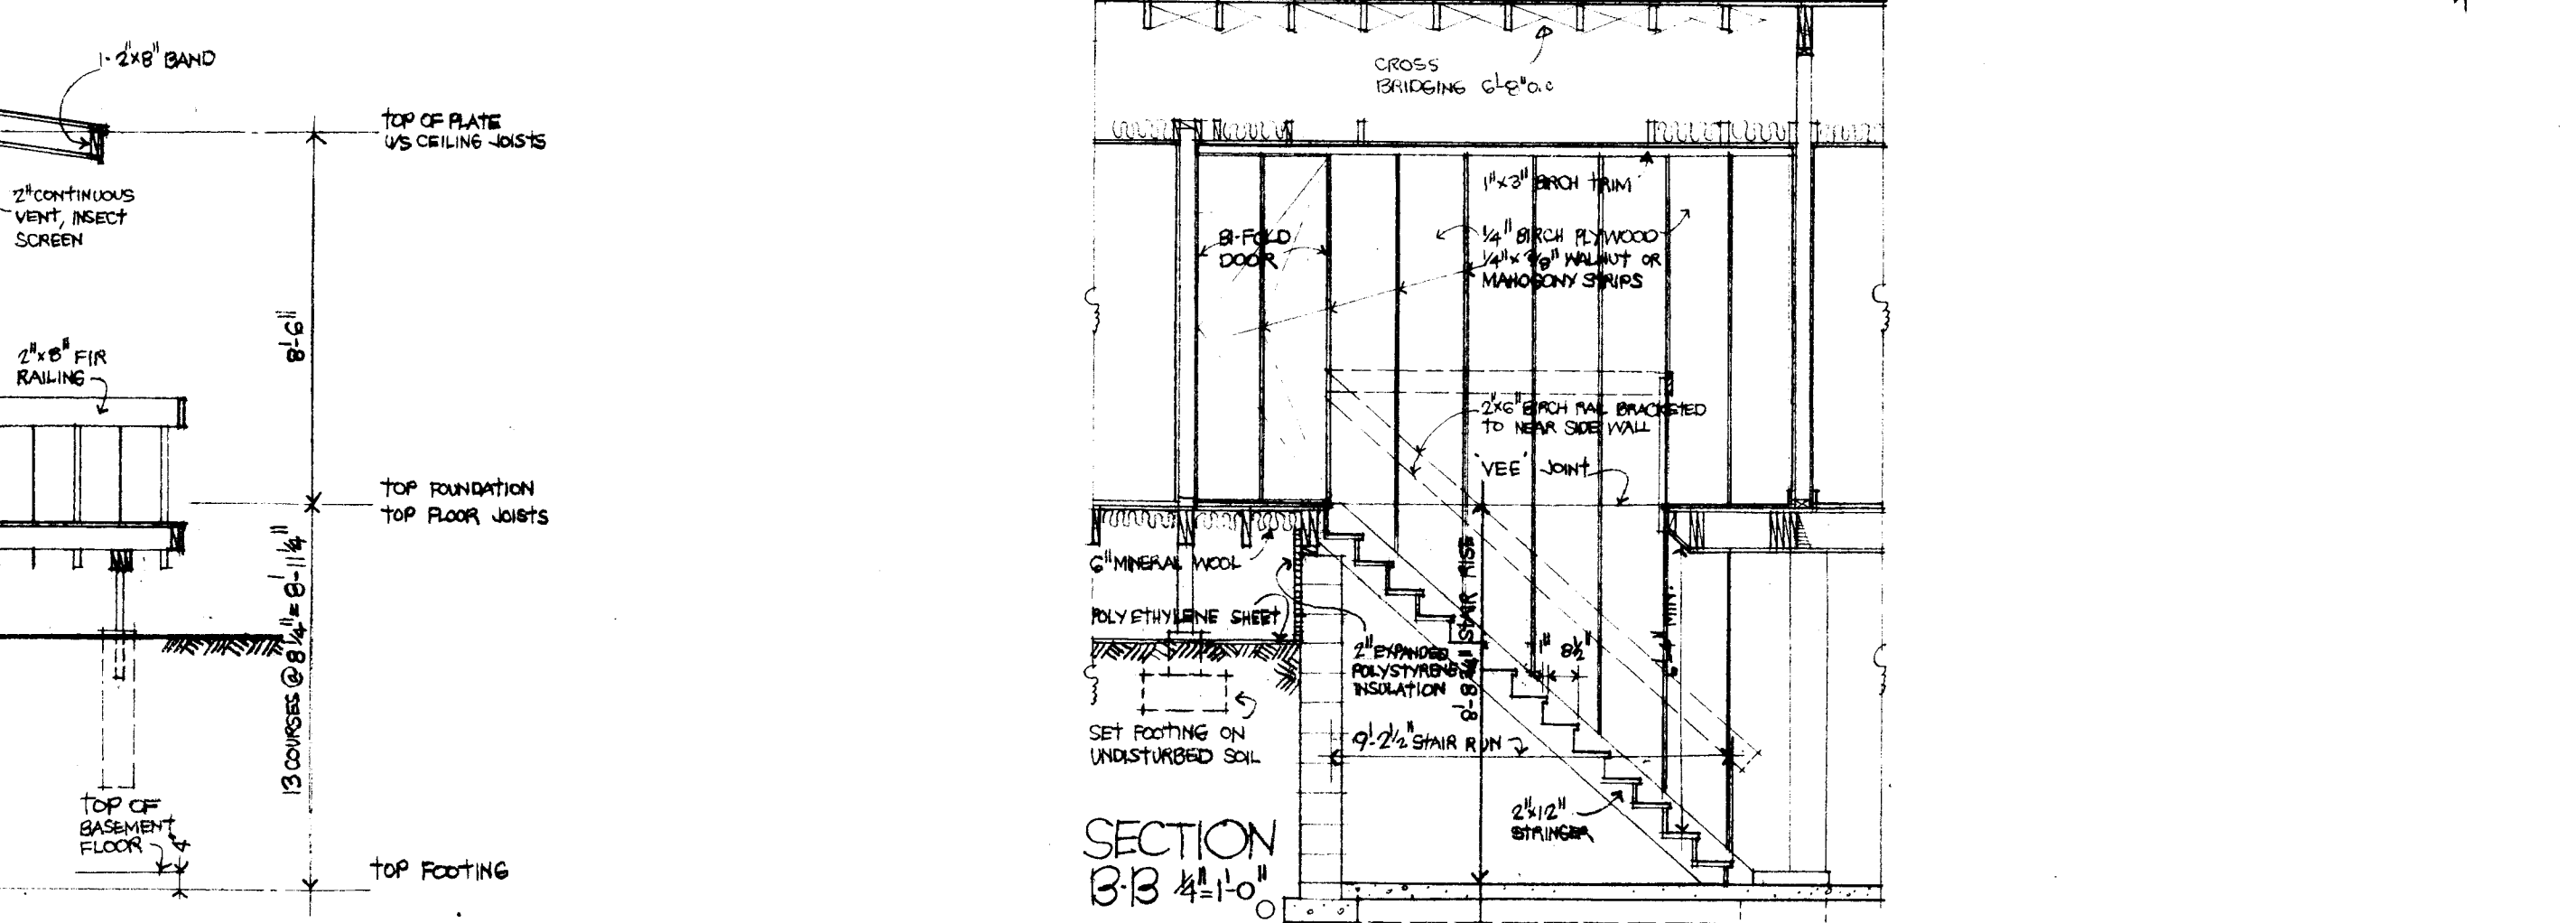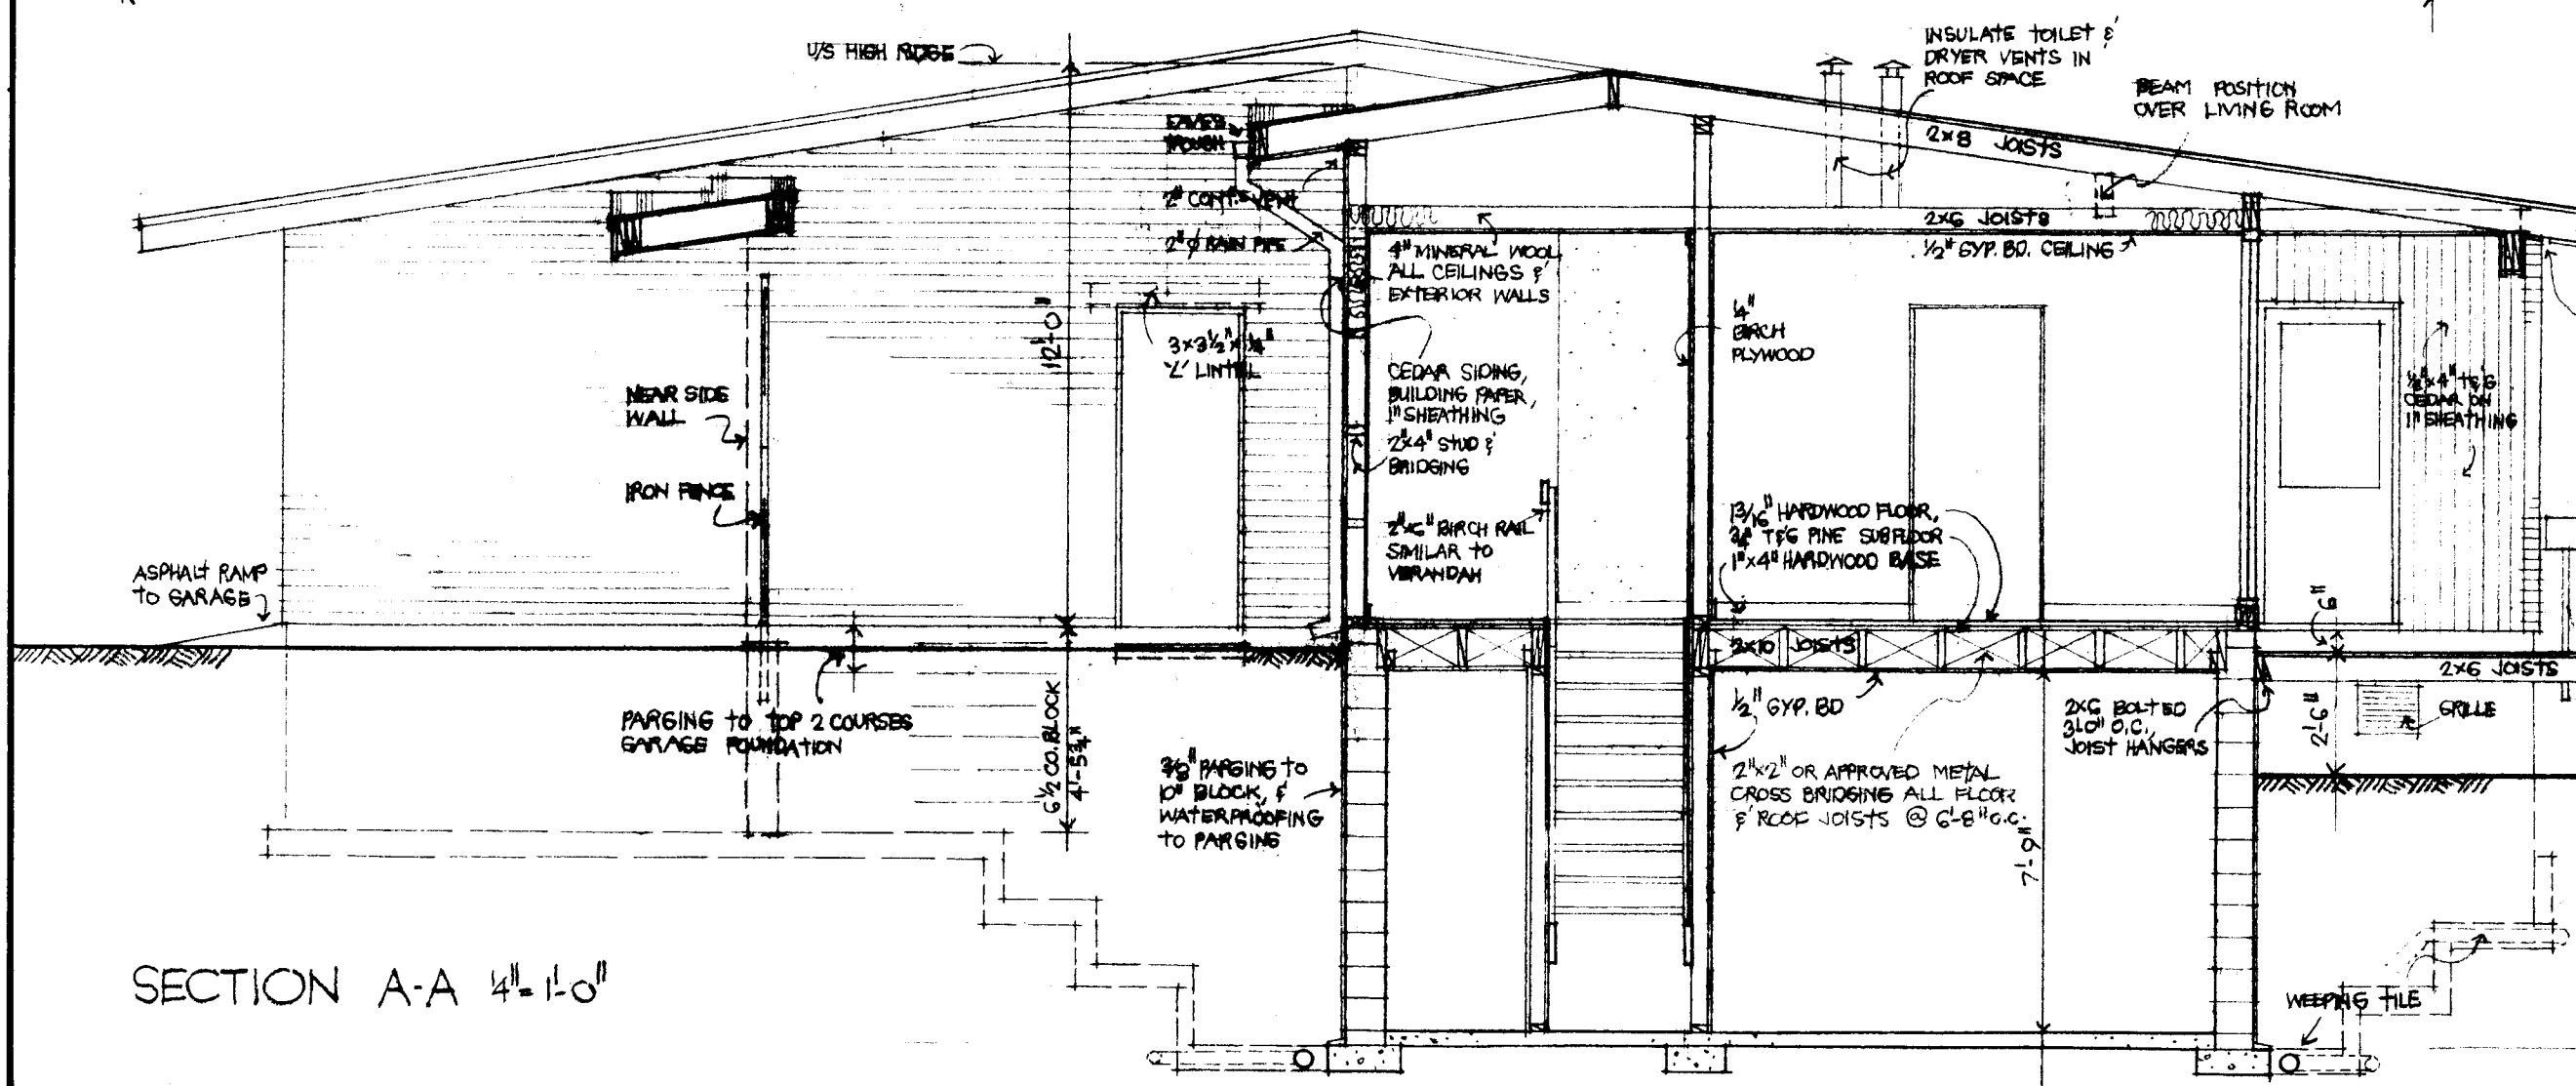

-

