



Archived Content

Information identified as archived is provided for reference, research or recordkeeping purposes. It is not subject to the Government of Canada Web Standards and has not been altered or updated since it was archived. Some of this archived content is available only in one official language. Translation by CMHC can be requested and will be provided if demand is sufficient.

Contenu archivé

Le contenu identifié comme archivé est fourni à des fins de référence, de recherche ou de tenue des dossiers; il n'est pas assujéti aux normes Web du gouvernement du Canada. Aucune modification ou mise à jour n'y a été apportée depuis son archivage. Une partie du contenu archivé n'existe que dans une seule des langues officielles. La SCHL en fera la traduction dans l'autre langue officielle si la demande est suffisante.

COMPETITION SERIES

Project #: 276 Both Number of Sheets: 2
Architect: L. G. Dirassar, Ontario
1957

Number of Storeys: 1, Bungalow--carport attached
Single detached

Number of Bedrooms: 3

Fireplace? yes, in living/dining room

Basement: -Partial--some full basement areas, some crawlspace
-Walls semi-finished

Cladding:

Primary: Vertical wood siding
-Tongue and groove
Secondary: Plywood panelling
-Painted accent panels
Other: Facebrick on chimney

Roof:

Materials: Tar and gravel, 2 parallel gables

Shape: Flat/gabled--shallow rise

Special Features: "Cathedral" ceilings
-Shallow

Main floor laundry room







-

N/A

-

N/A

-

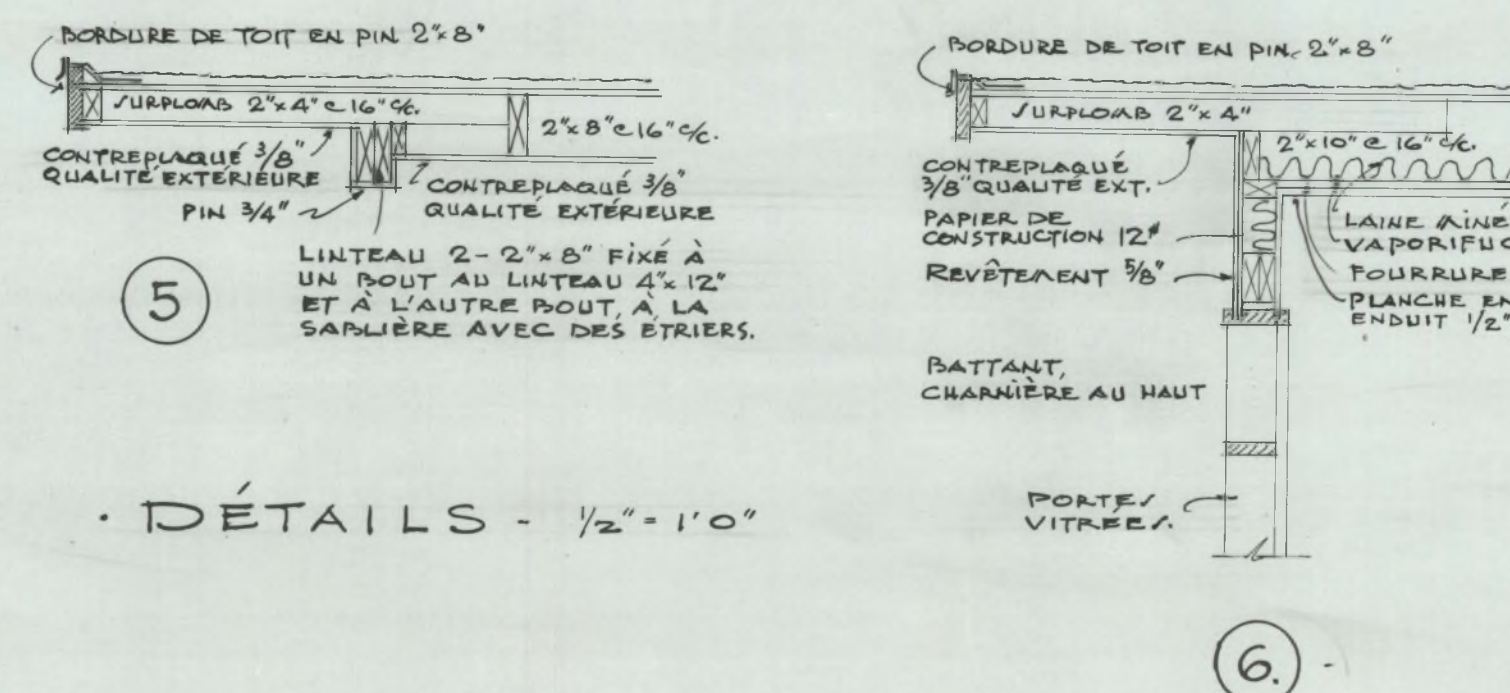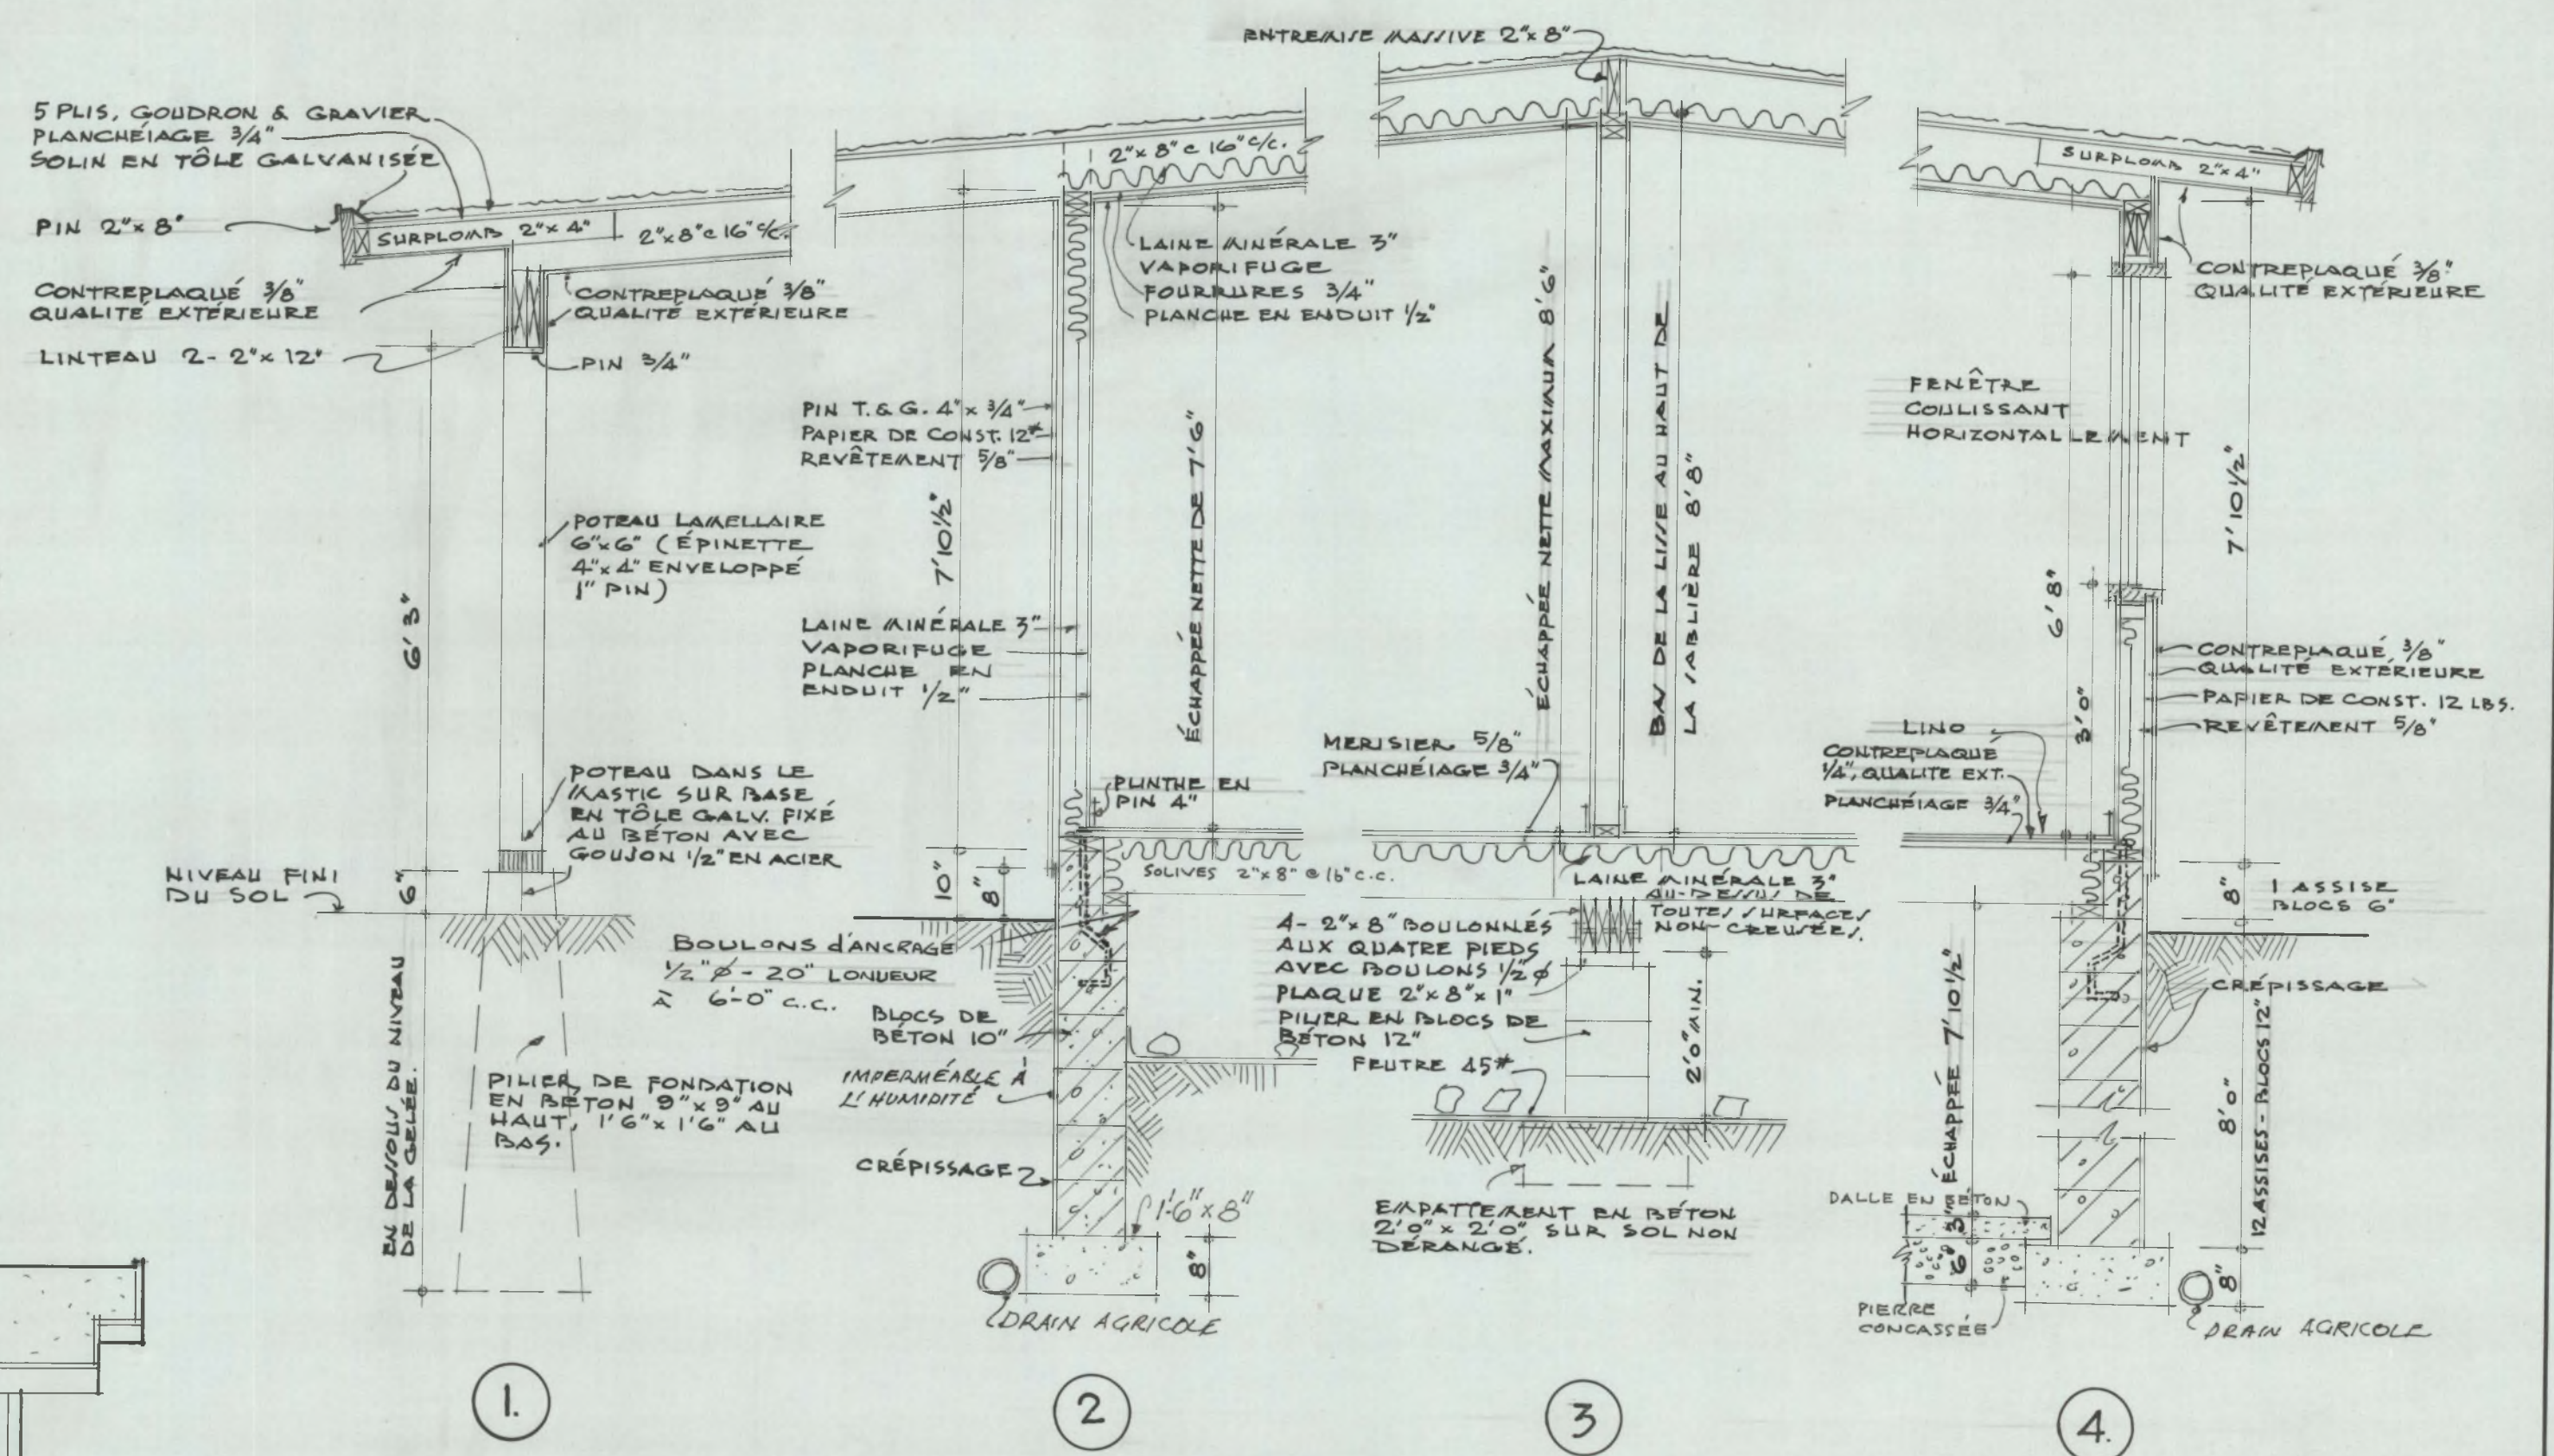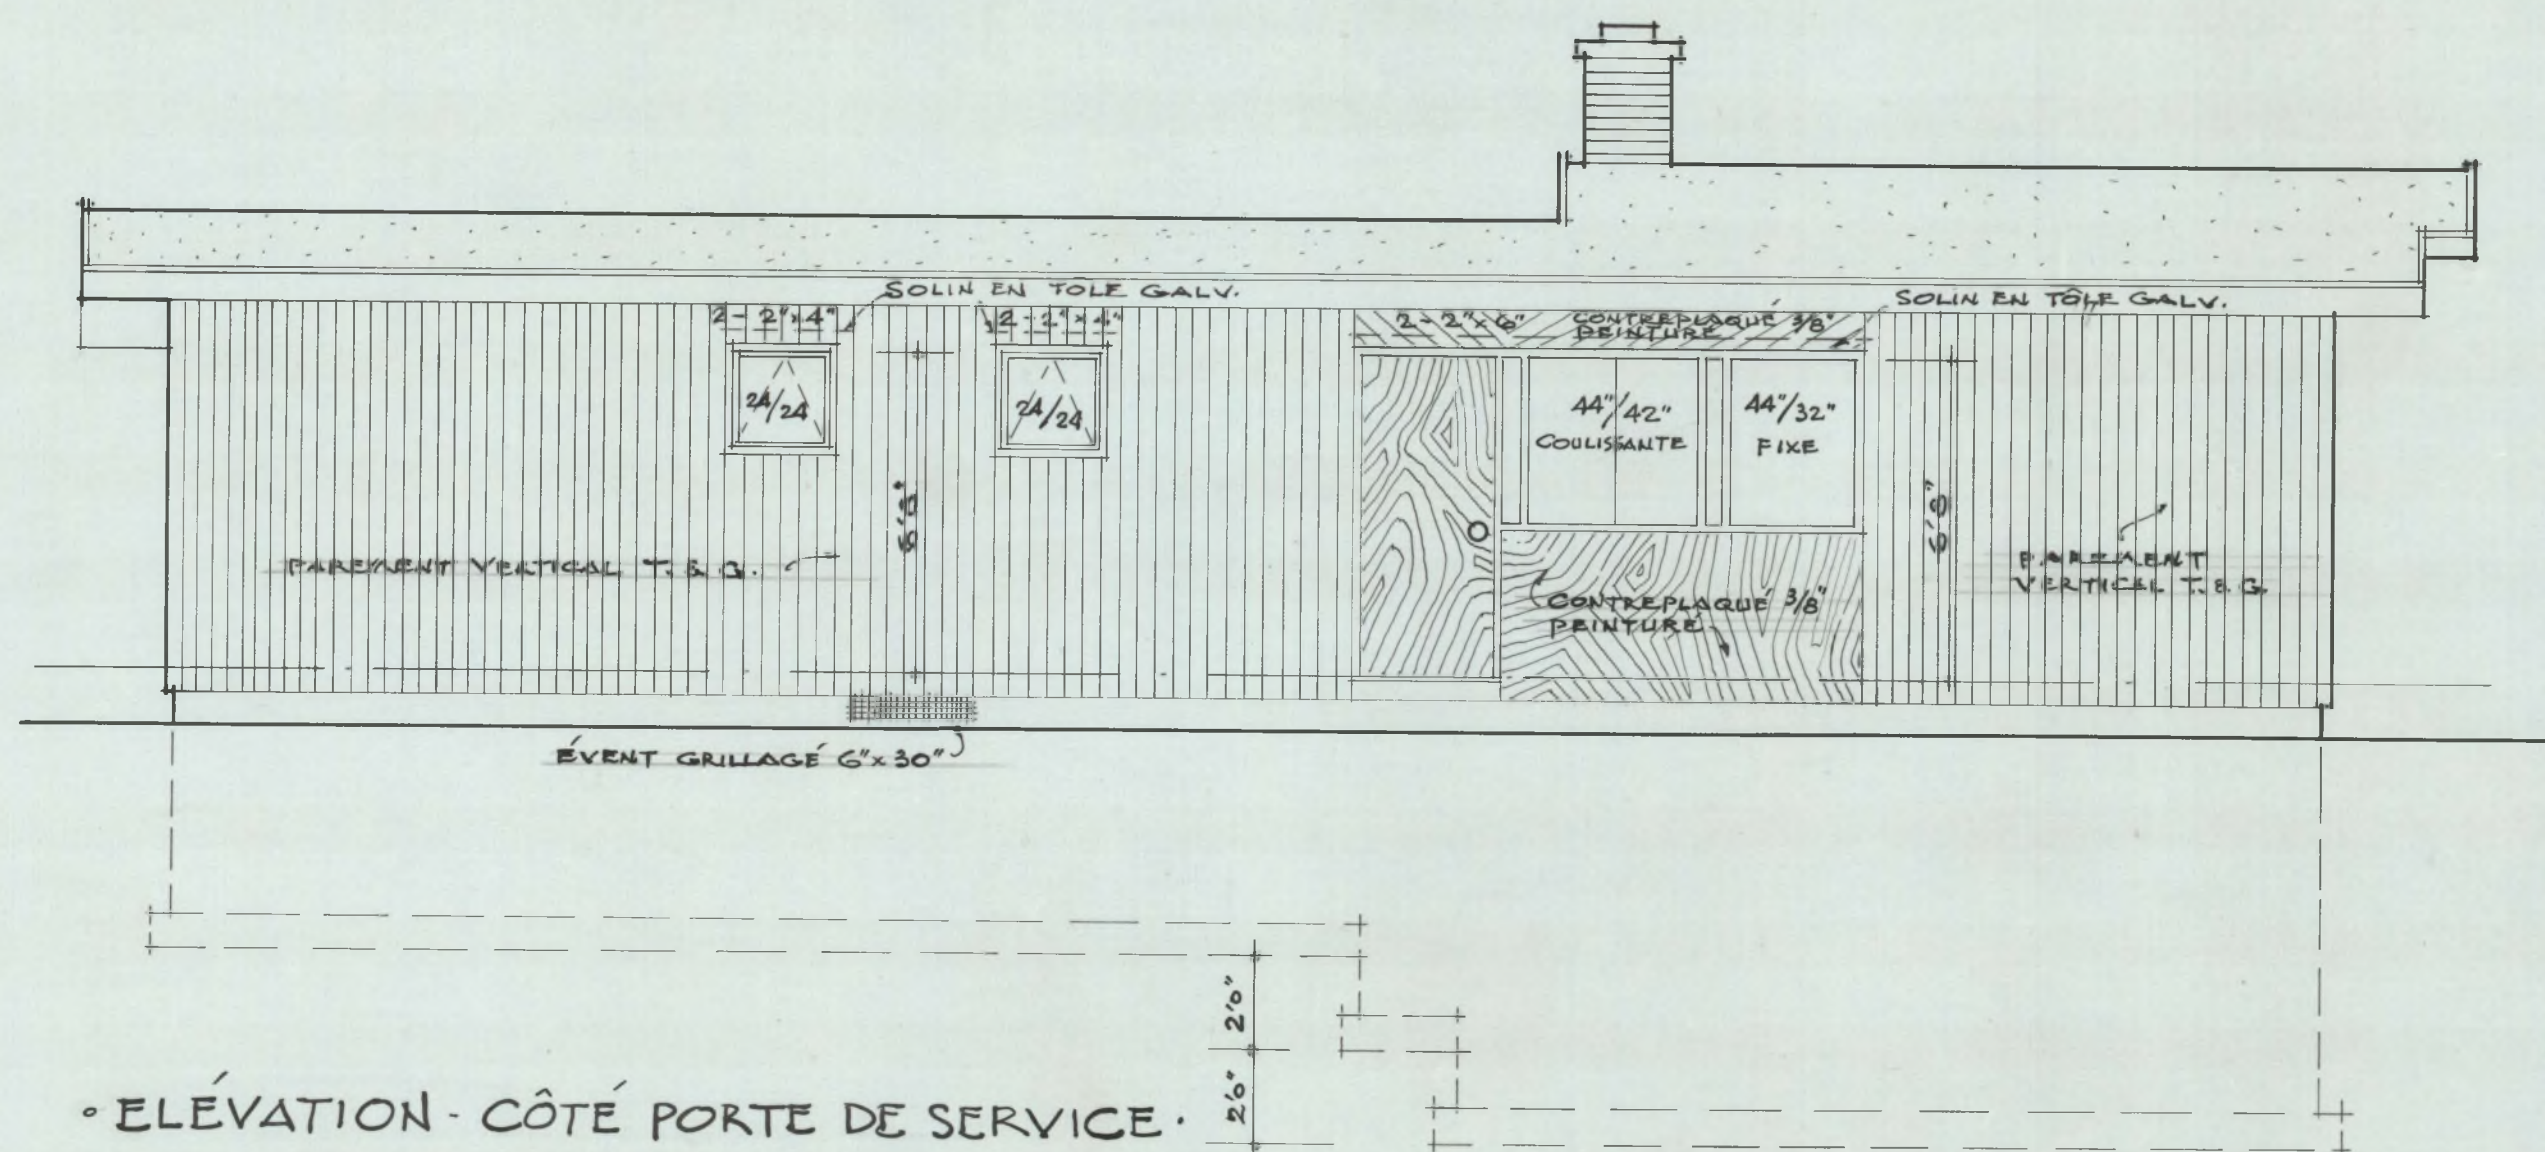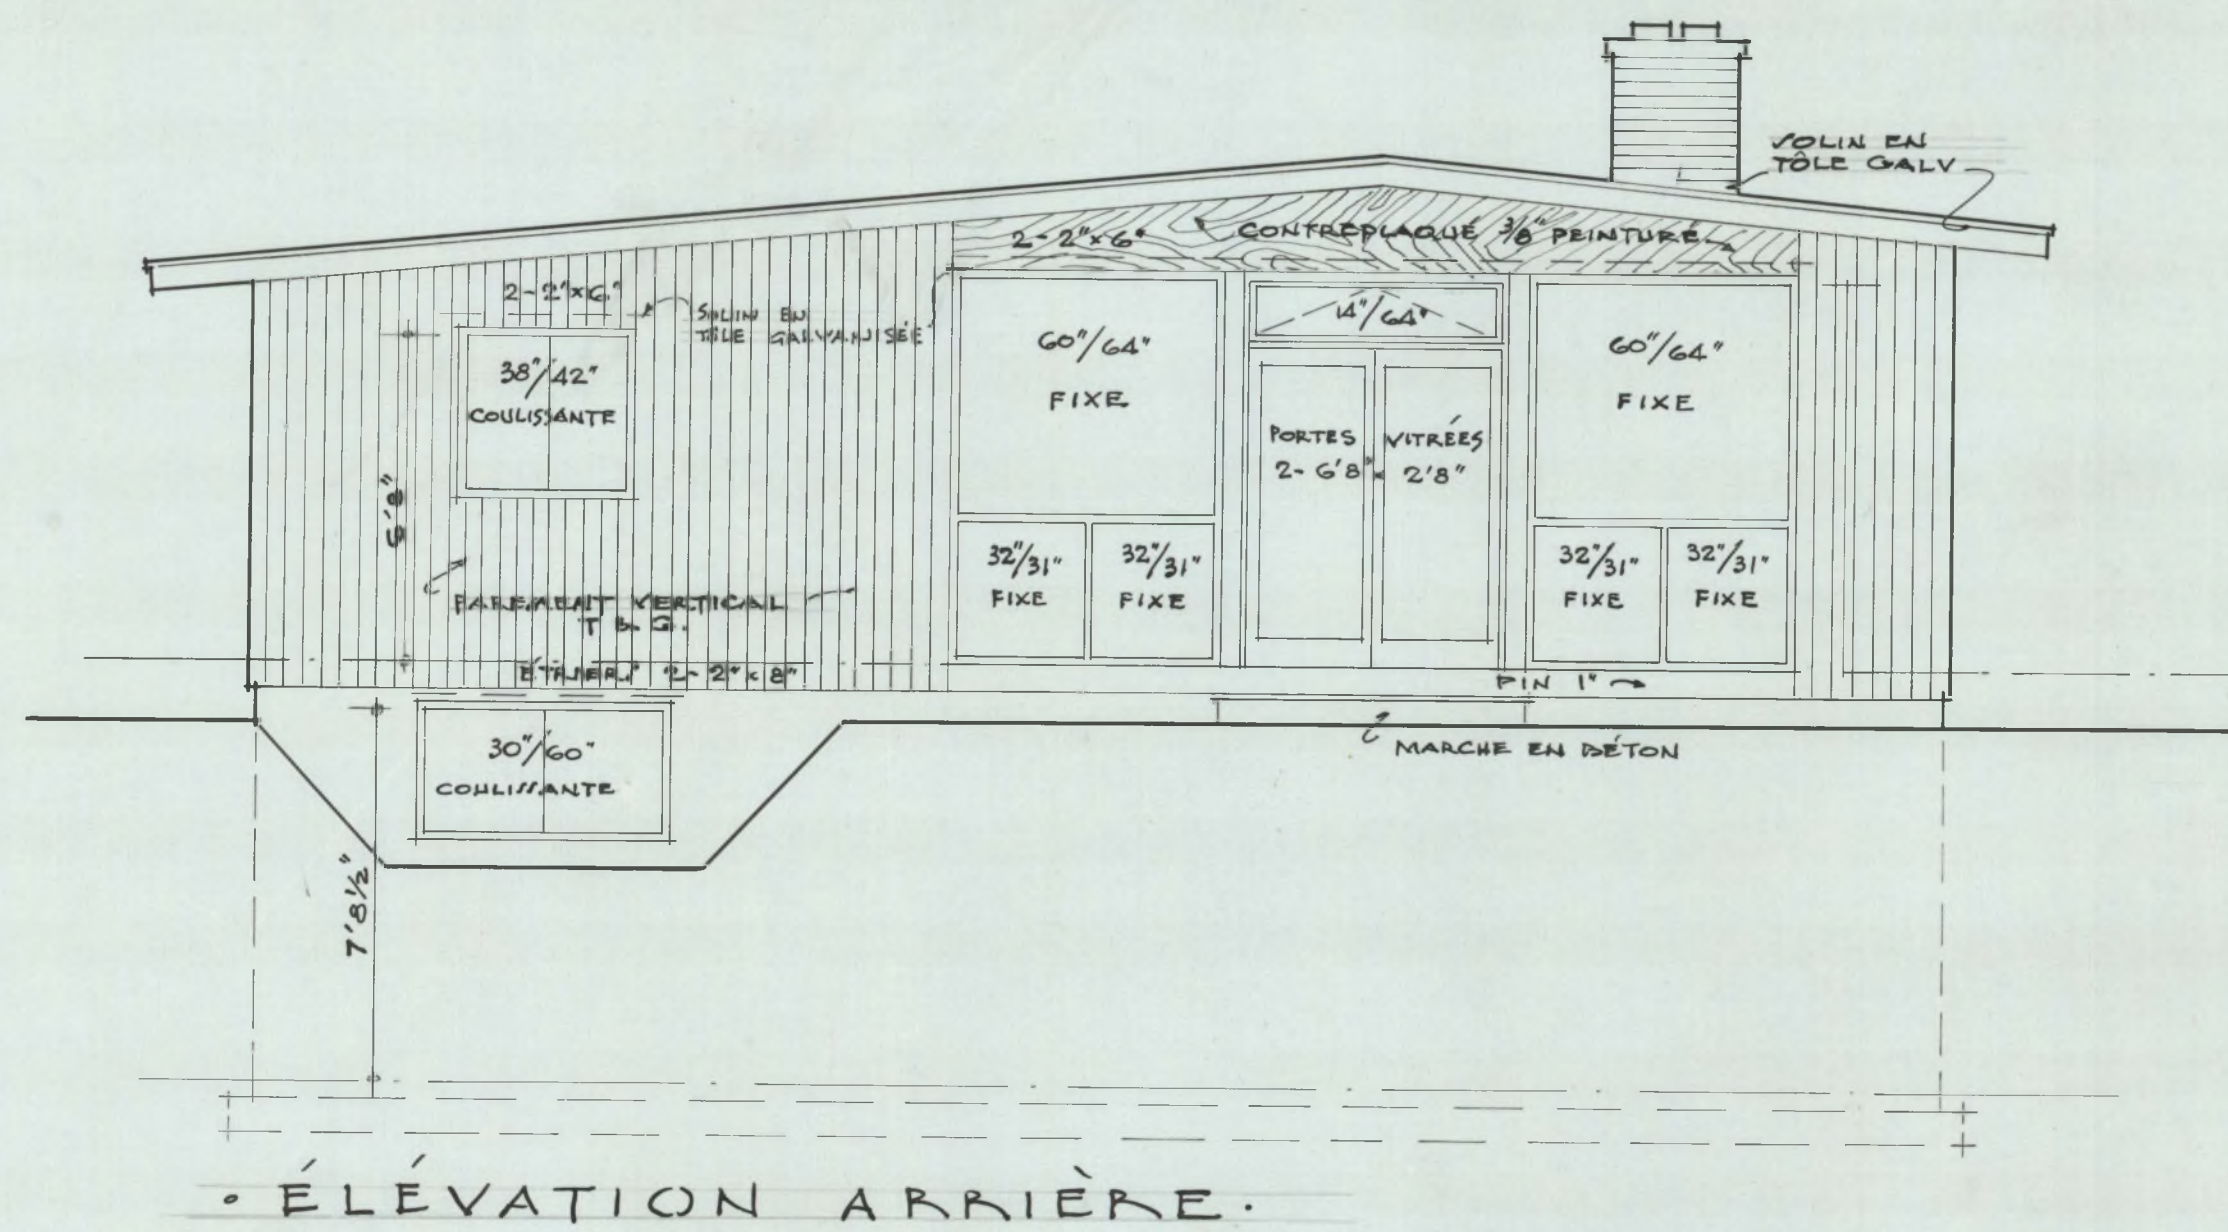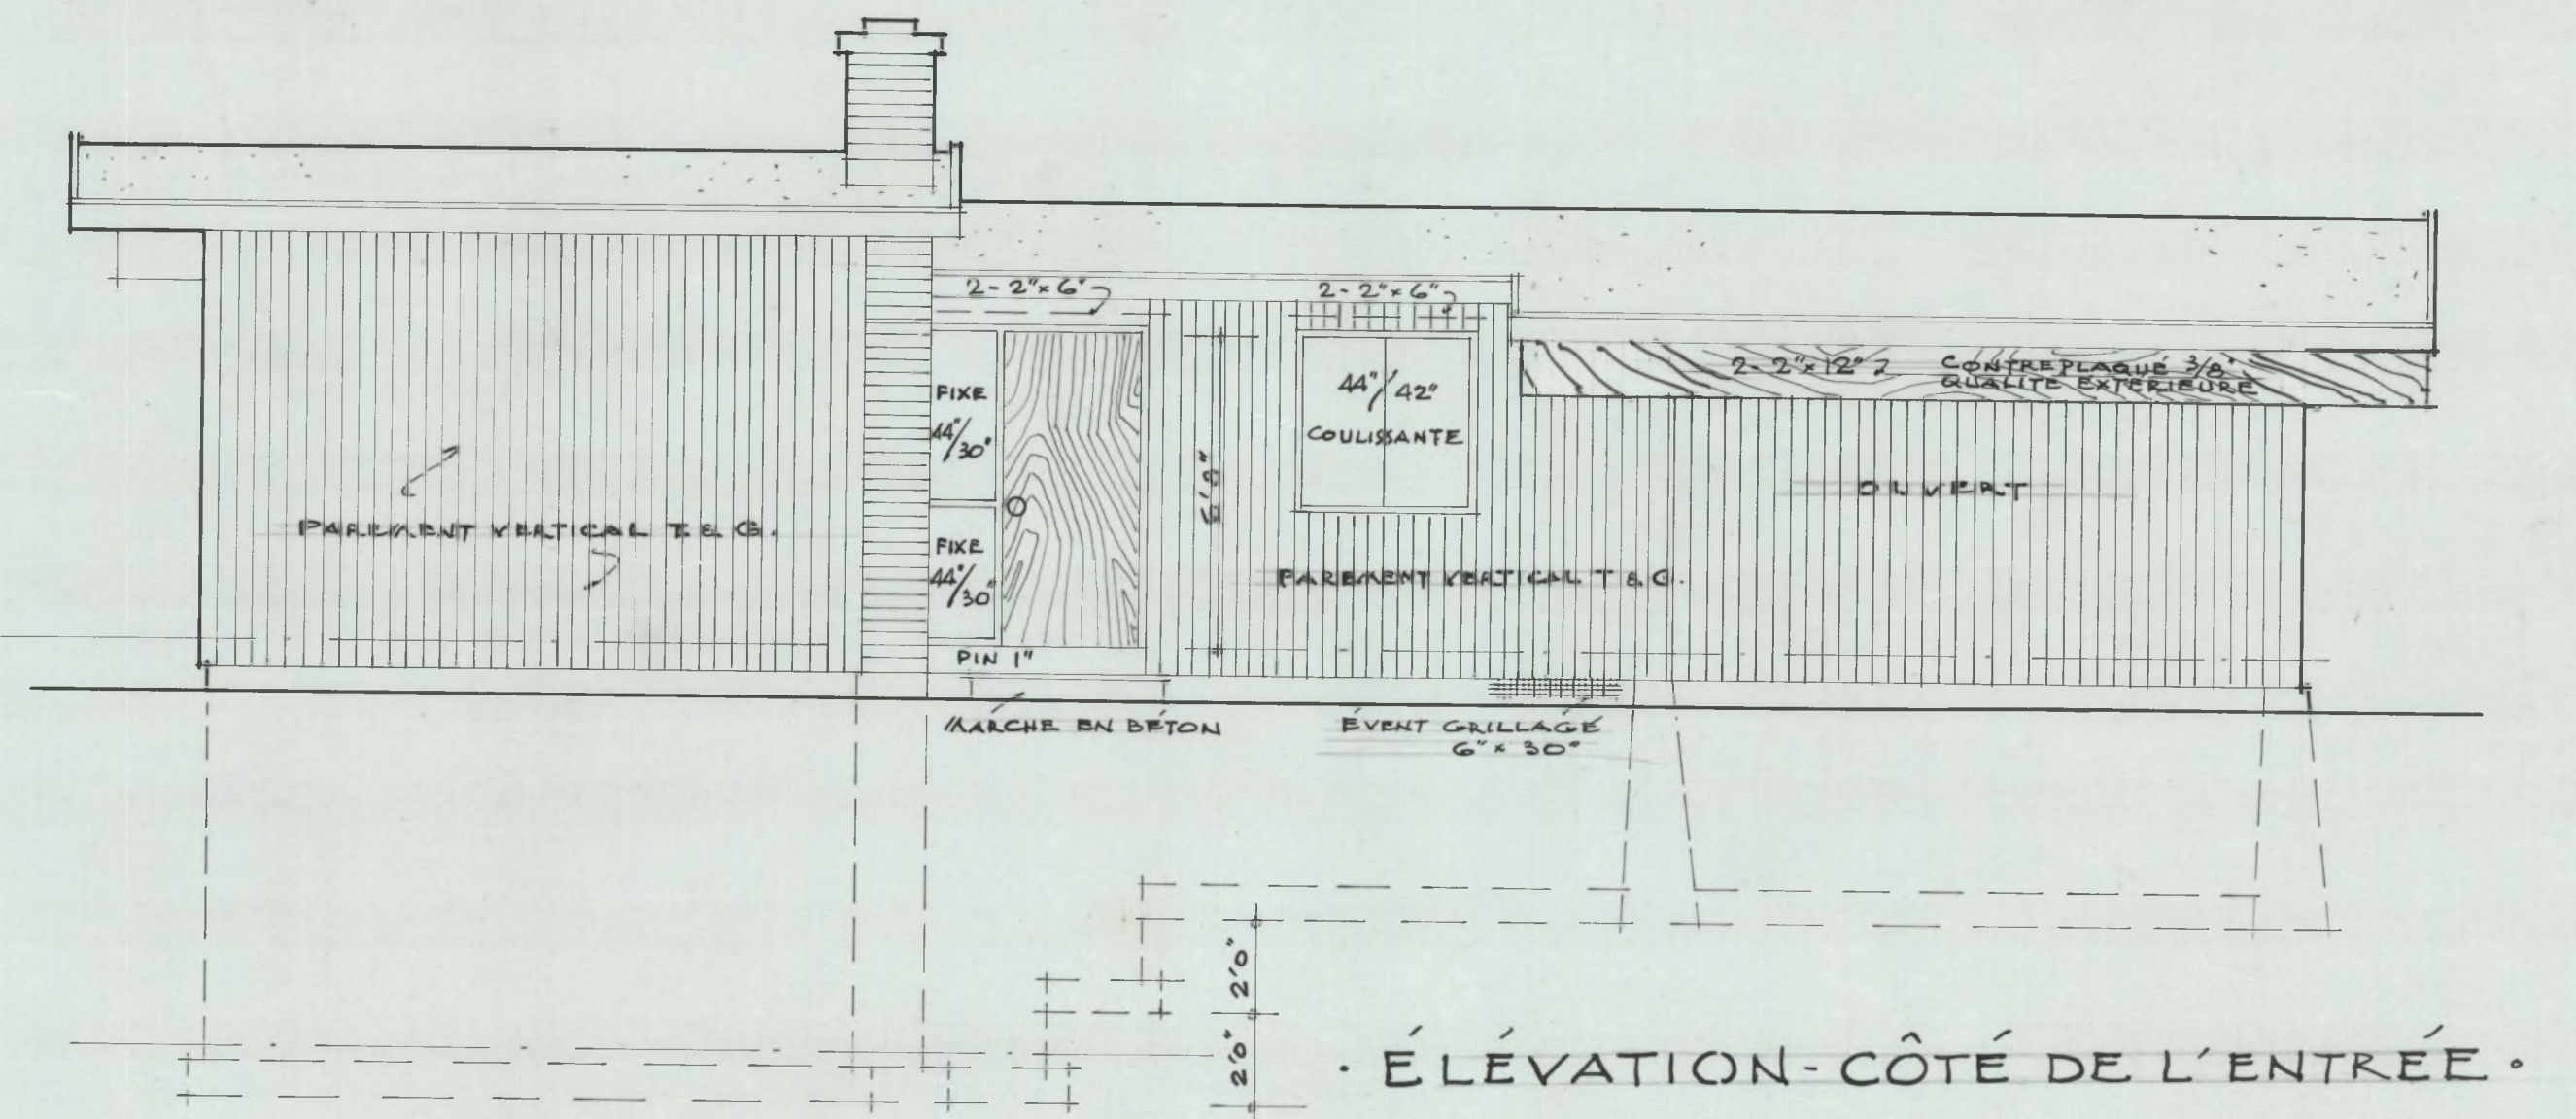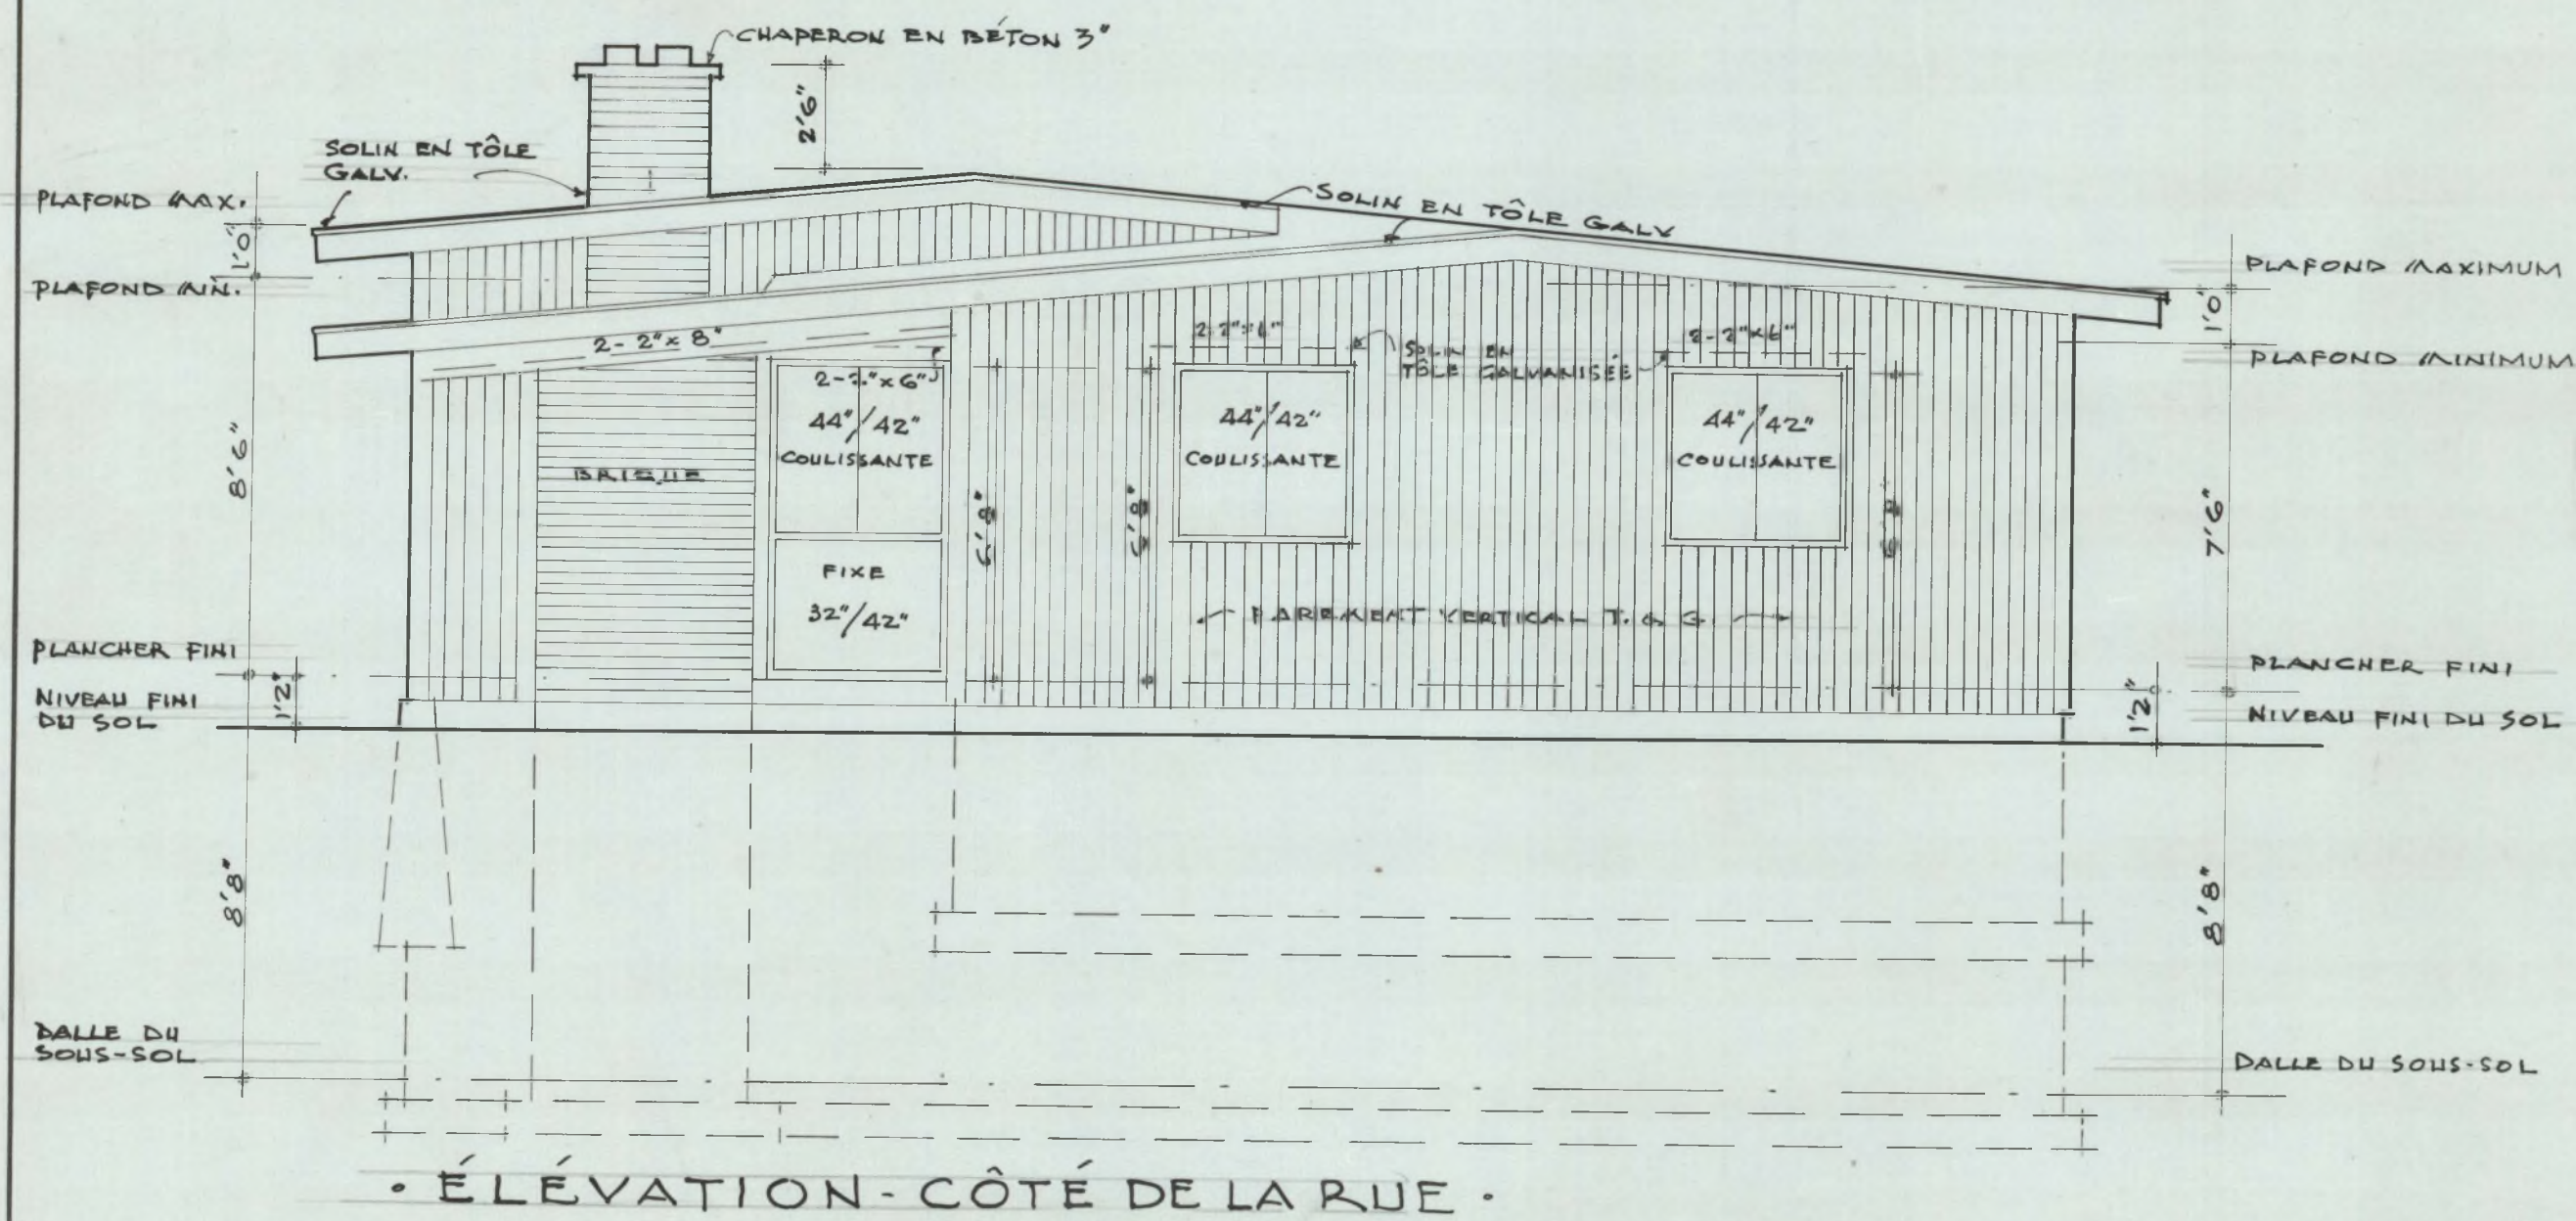

17-1-58		123-58		Revised 30°	
DATE	NHA. STDS. CHKD. BY	DATE	REVISIONS	BY	
ARCHITECT					
L.G. DIRASSAR					
DATE JAN 1957					
DESIGN NO. SHEET NO.					
276F 2 de 2					
CENTRAL MORTGAGE AND HOUSING CORPORATION					