



Archived Content

Information identified as archived is provided for reference, research or recordkeeping purposes. It is not subject to the Government of Canada Web Standards and has not been altered or updated since it was archived. Some of this archived content is available only in one official language. Translation by CMHC can be requested and will be provided if demand is sufficient.

Contenu archivé

Le contenu identifié comme archivé est fourni à des fins de référence, de recherche ou de tenue des dossiers; il n'est pas assujetti aux normes Web du gouvernement du Canada. Aucune modification ou mise à jour n'y a été apportée depuis son archivage. Une partie du contenu archivé n'existe que dans une seule des langues officielles. La SCHL en fera la traduction dans l'autre langue officielle si la demande est suffisante.

COMPETITION SERIES

Project #: 291 F Number of Sheets: 2
Architect: P. R. Brook,
1959

Number of Storeys: 1, Bungalow--no car accommodation
Single detached

Number of Bedrooms: 3
Fireplace? yes, In living room

Basement: -Yes--unfinished
-Laundry tubs located

Cladding:

Primary: Brick
-
Secondary: Vertical wood siding
-Accent panels
Other: N/A

Roof:

Materials: Tar and gravel,

Shape: Flat/gabled--shallow rise

Special Features: "Cathedral" ceilings
-Shallow

N/A


-

N/A


-

N/A


-

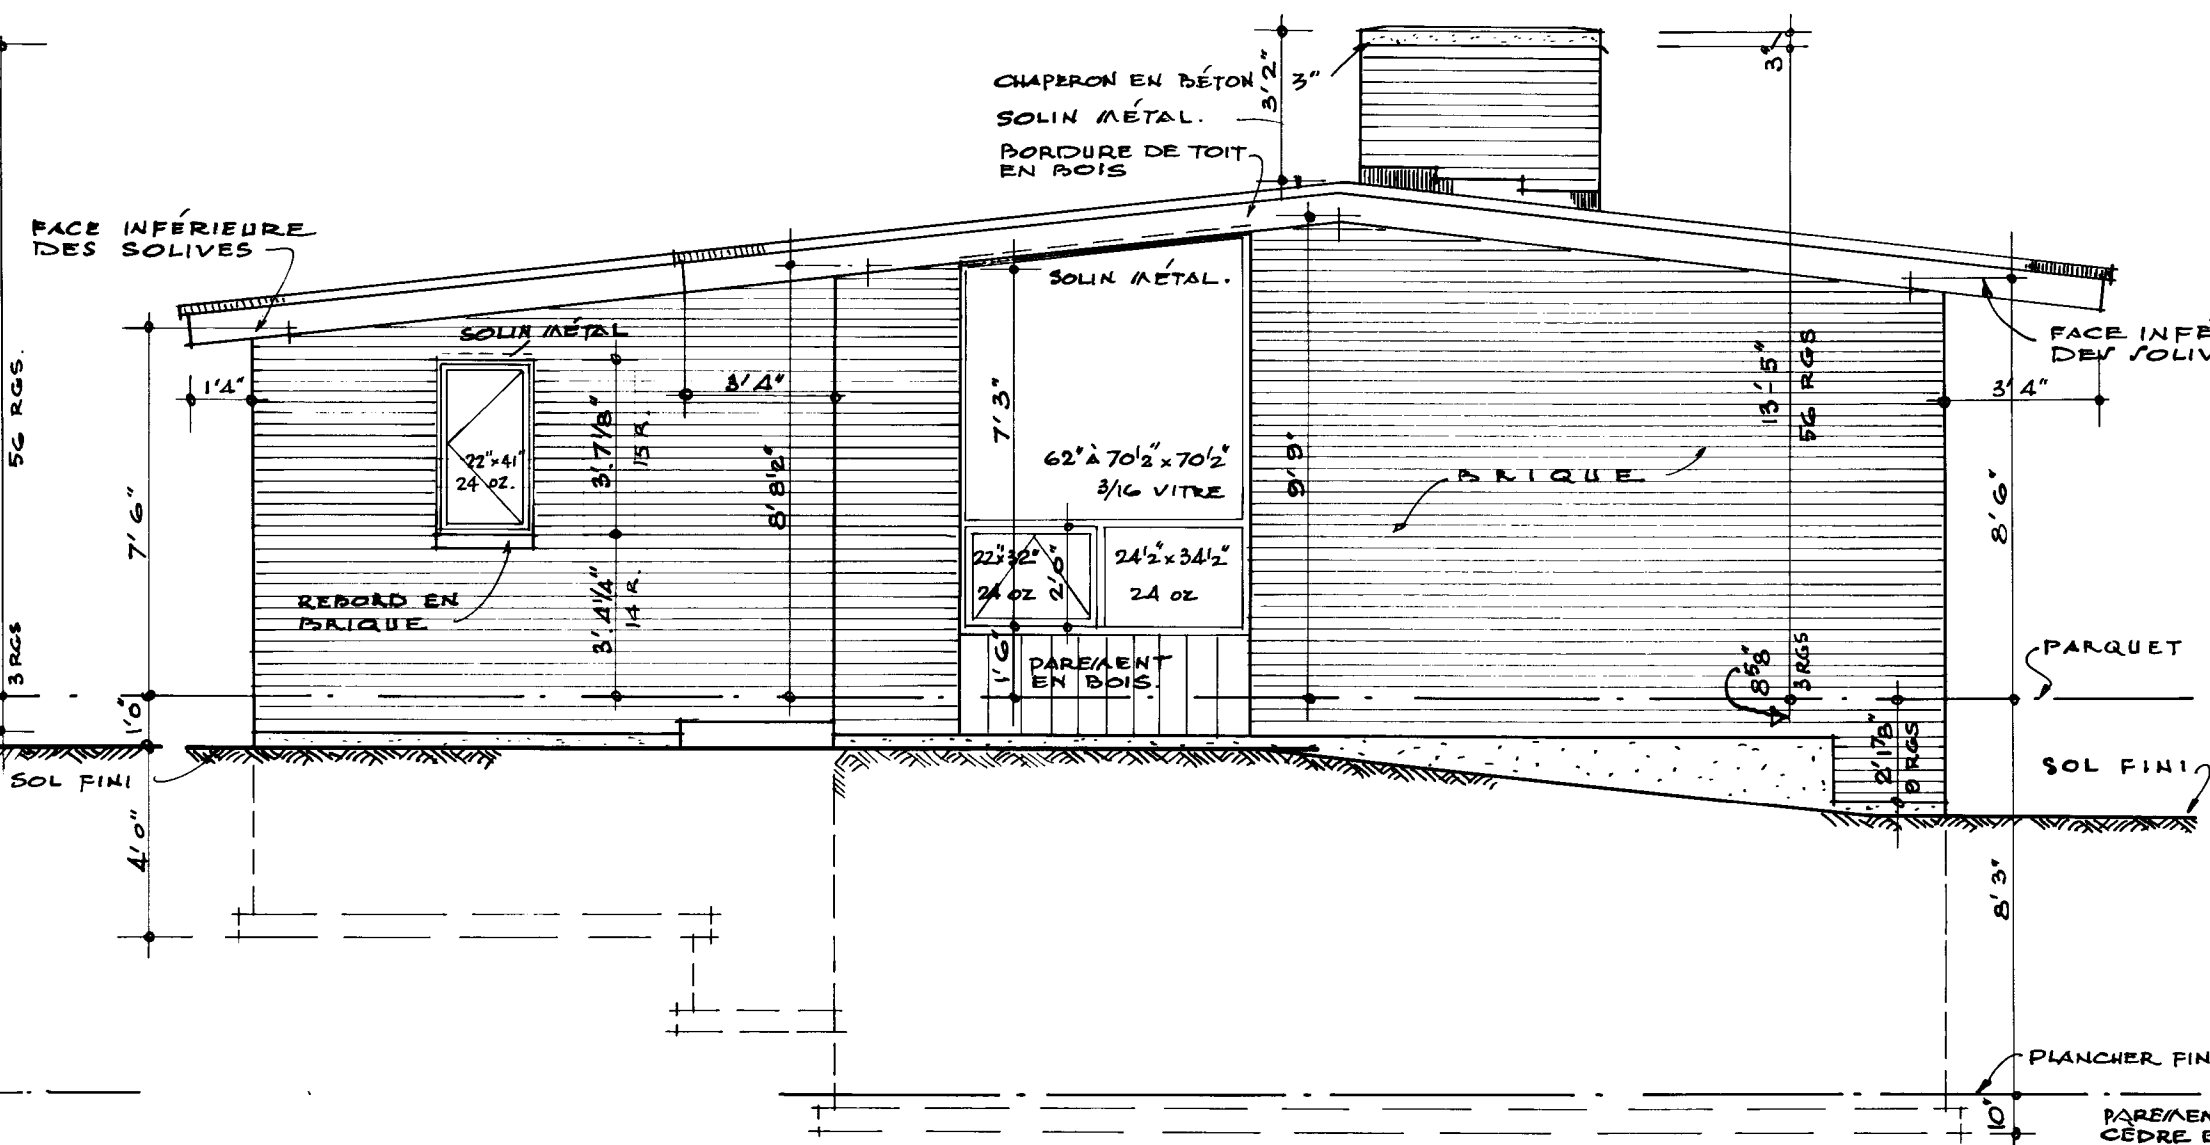


• ÉLEVATION DROITE • ÉCHELLE 1/4"=1'0"

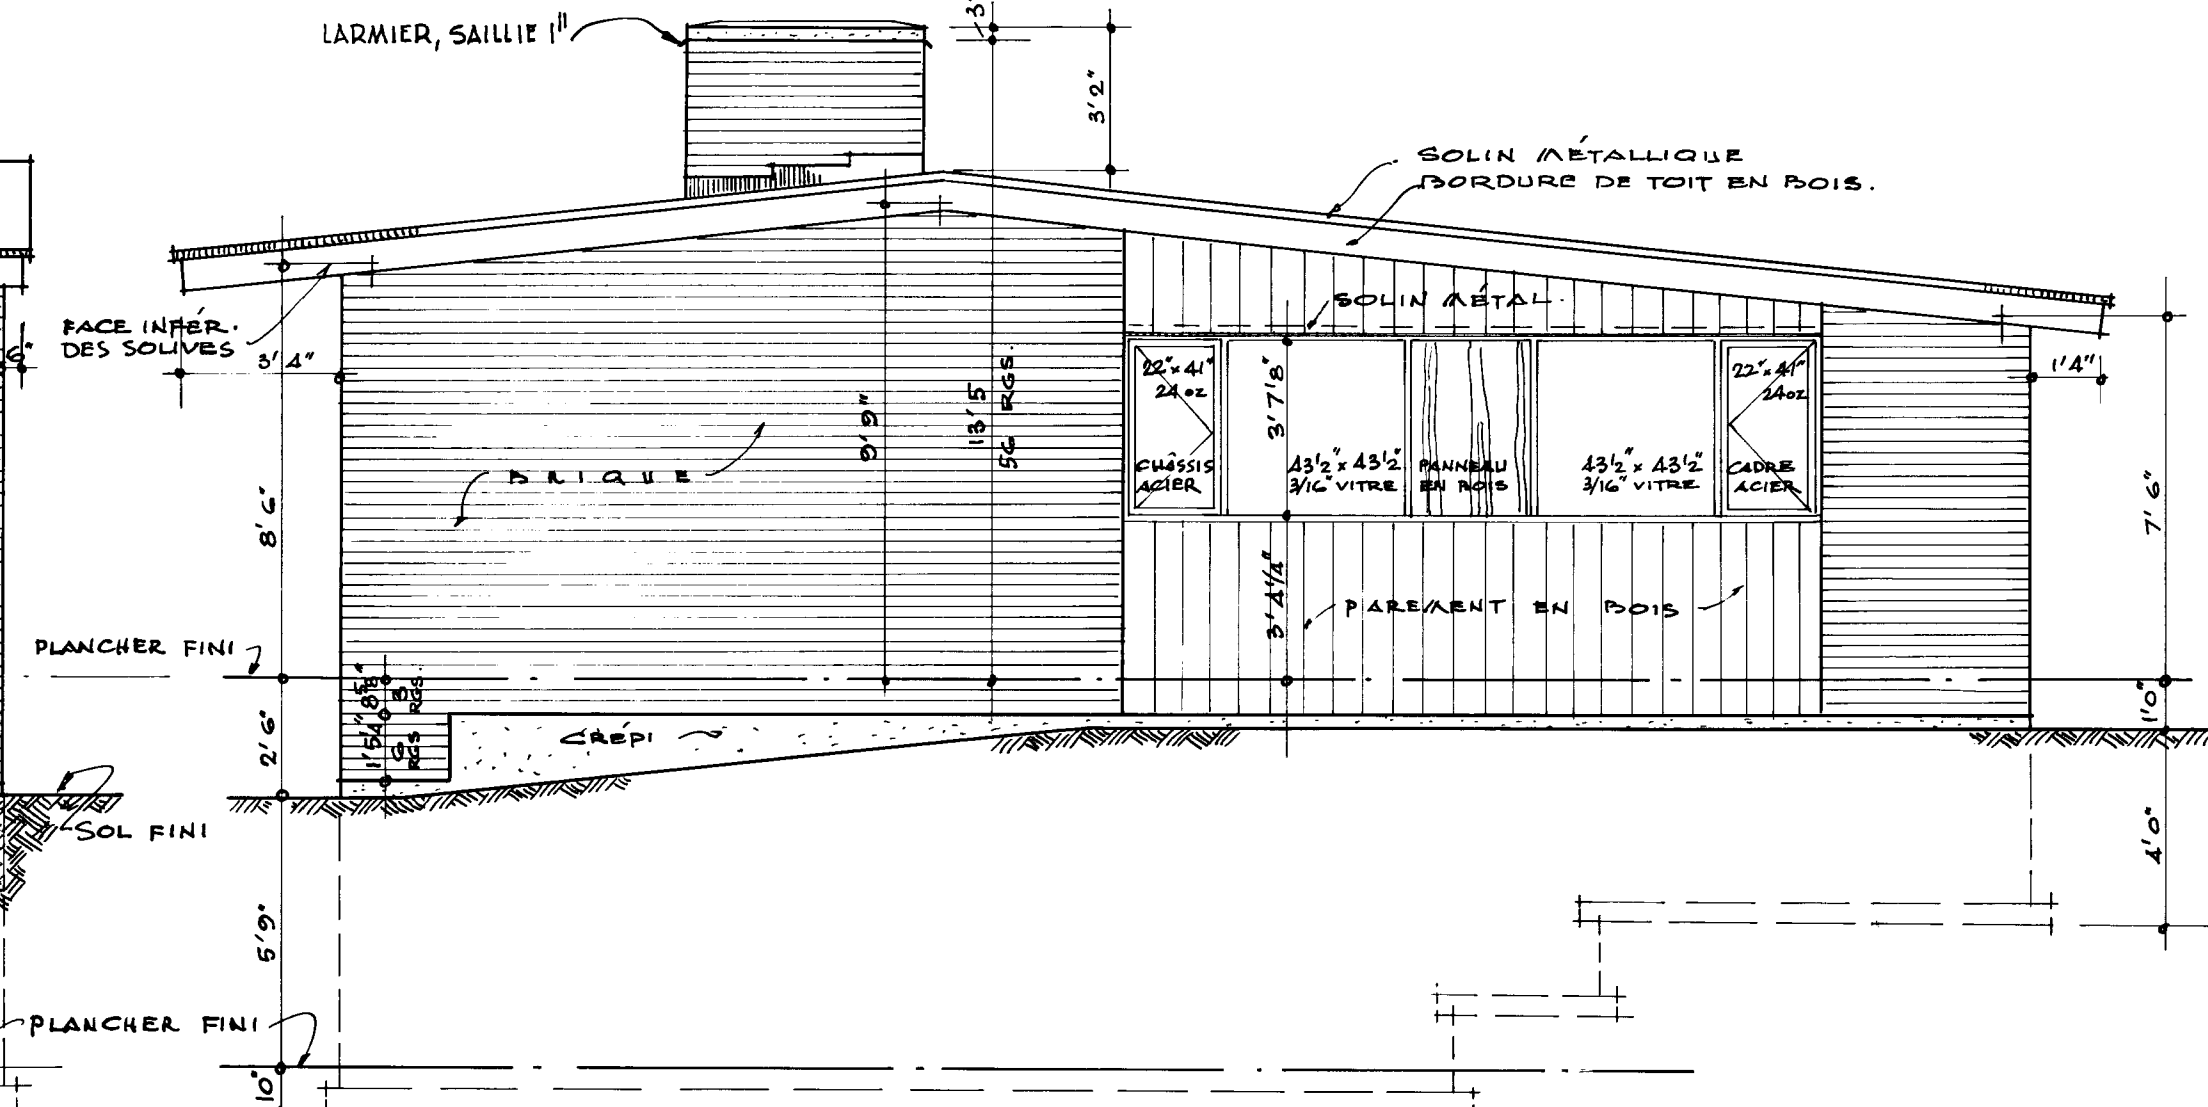

• ELEVATION GAUCHE. ÉCHELLE $\frac{1}{4}'' = 1'0''$.

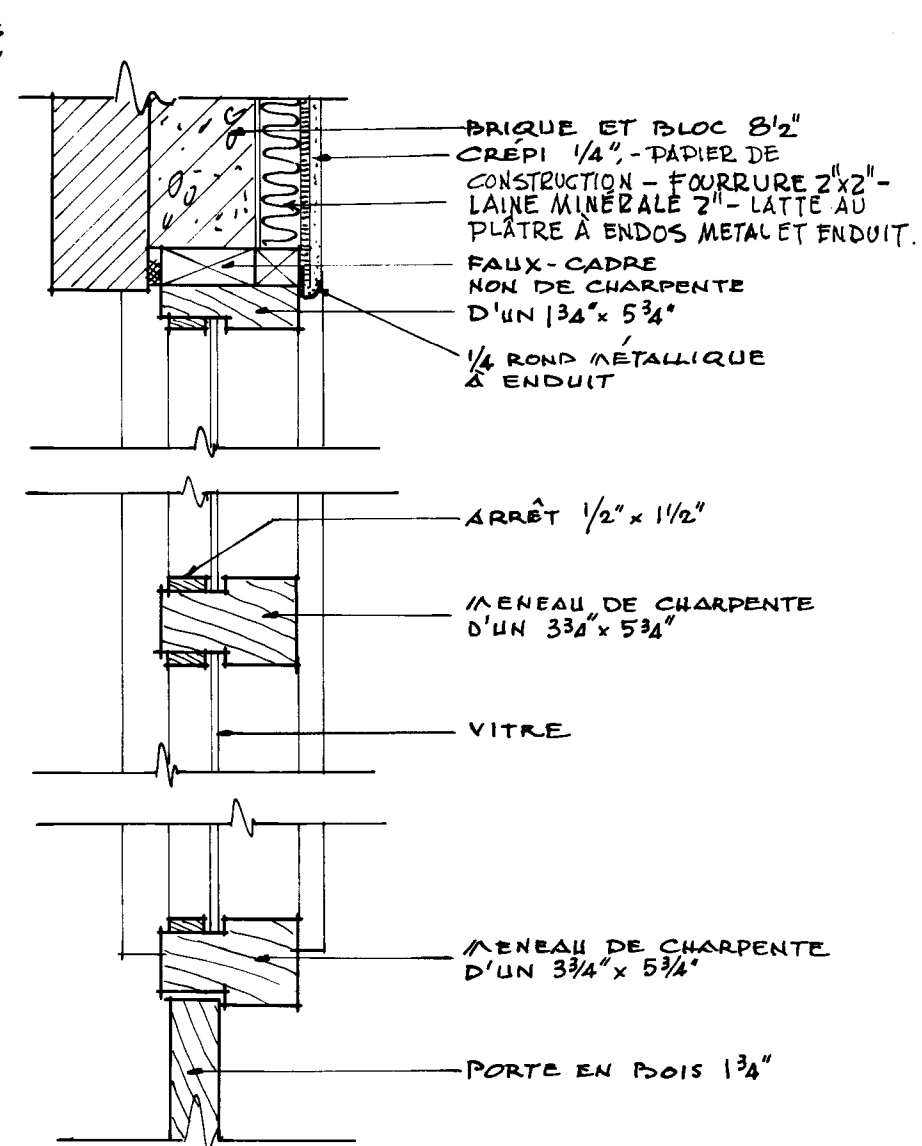

ÉCHELLE: 1/2" = 1'0"

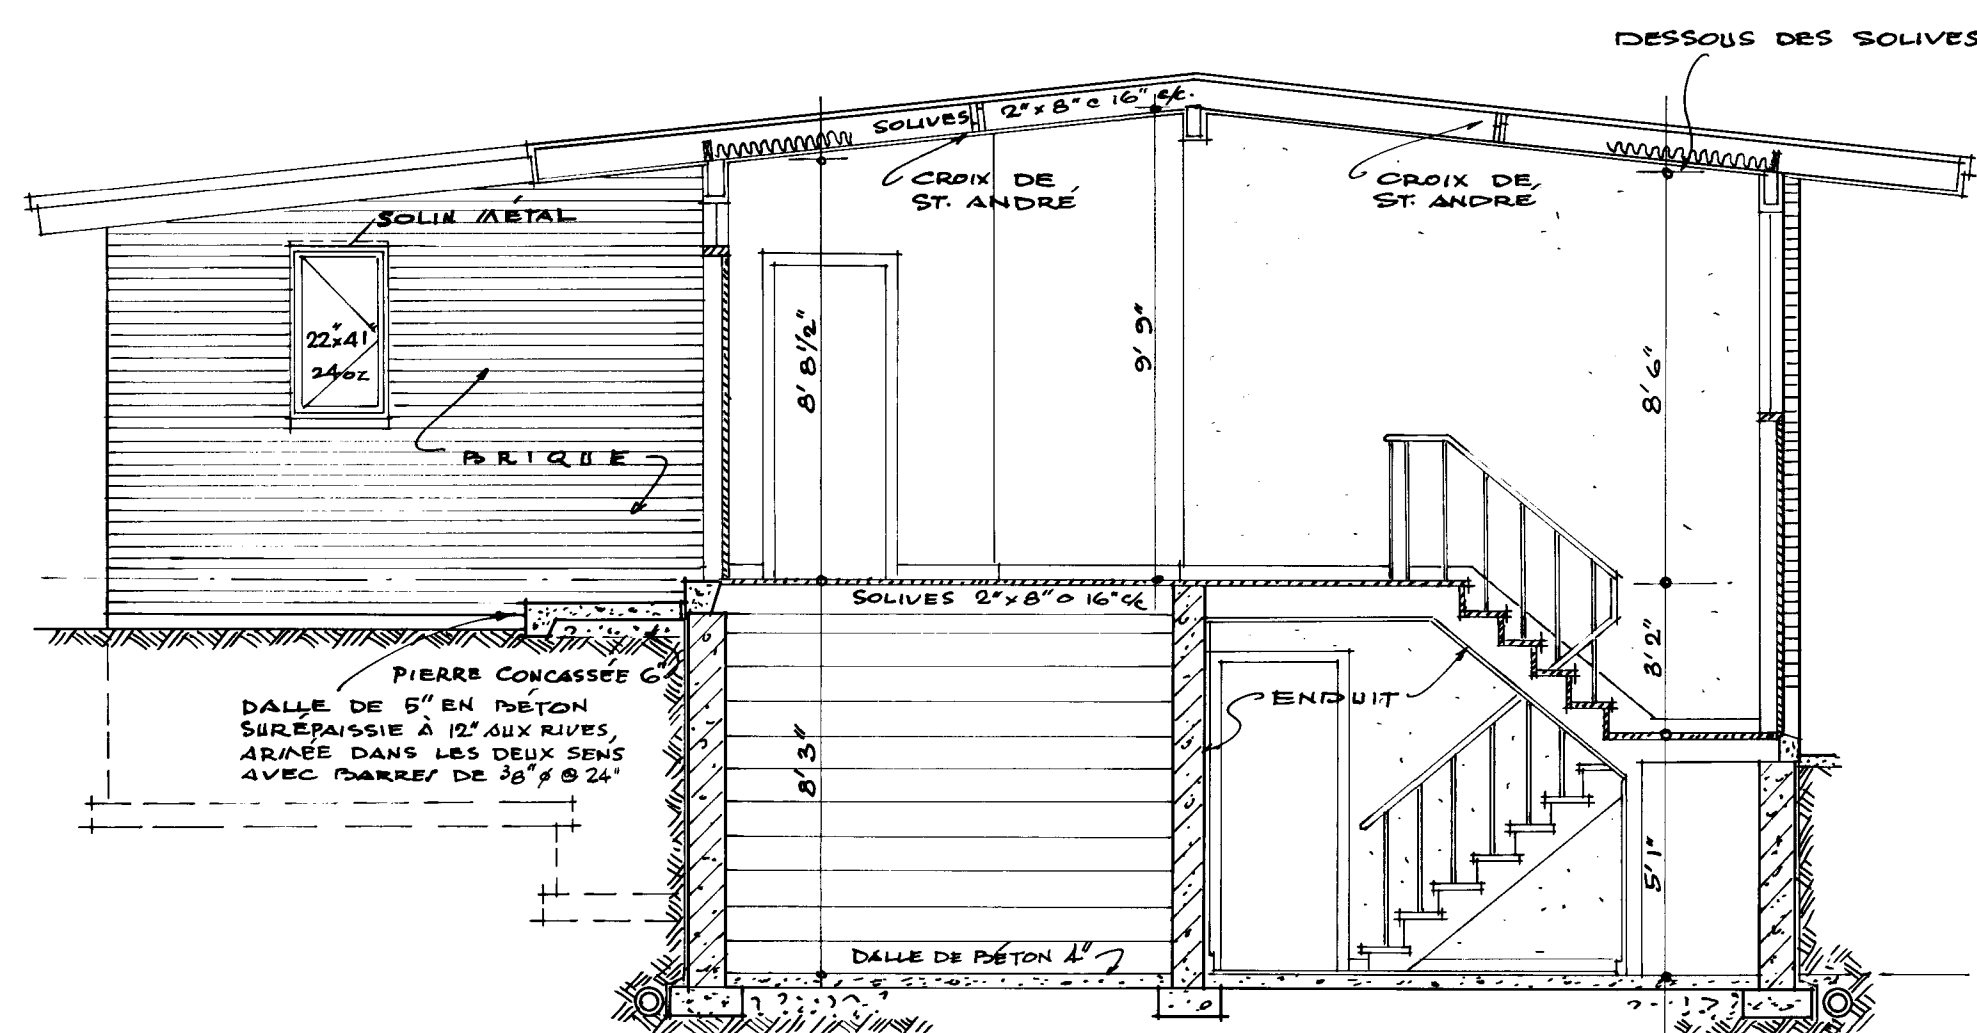

• SECTION 'B-B' • ÉCHELLE 1/4" = 1'0"

JAN 5/59	V. Kozul	291 F	GENERAL	222	
DATE	NHA.	STDS.	CHKD. BY	DATE	REVISIONS
					BY
			ARCHITECT		
			P. R. BROOK		
			DATE JAN 6 1959		
			DESIGN NO.		SHEET NO.
			291 F		222
CENTRAL HOUSING			MORTGAGE AND CORPORATION		