



Archived Content

Information identified as archived is provided for reference, research or recordkeeping purposes. It is not subject to the Government of Canada Web Standards and has not been altered or updated since it was archived. Some of this archived content is available only in one official language. Translation by CMHC can be requested and will be provided if demand is sufficient.

Contenu archivé

Le contenu identifié comme archivé est fourni à des fins de référence, de recherche ou de tenue des dossiers; il n'est pas assujéti aux normes Web du gouvernement du Canada. Aucune modification ou mise à jour n'y a été apportée depuis son archivage. Une partie du contenu archivé n'existe que dans une seule des langues officielles. La SCHL en fera la traduction dans l'autre langue officielle si la demande est suffisante.

COMPETITION SERIES

Project #: 607 Both Number of Sheets: 3
Architect: A. M. Bowers, Alberta
1960

Number of Storeys: 2--carport attached
Single detached

Number of Bedrooms: 4

Fireplace? no,

Basement: -Yes--unfinished
-Laundry tubs located

Cladding:

Primary: Vertical wood siding
-"V"-joint tongue and groove
Secondary: Plywood panelling
-Accents at entrances
Other: Facebrick on chimney

Roof:

Materials: Asphalt shingles, flat roof on carport

Shape: Gable

Special Features: "Cathedral" ceilings

Built-ins


-Wood screen wall along main stair, open to playroom

N/A


-

N/A

-

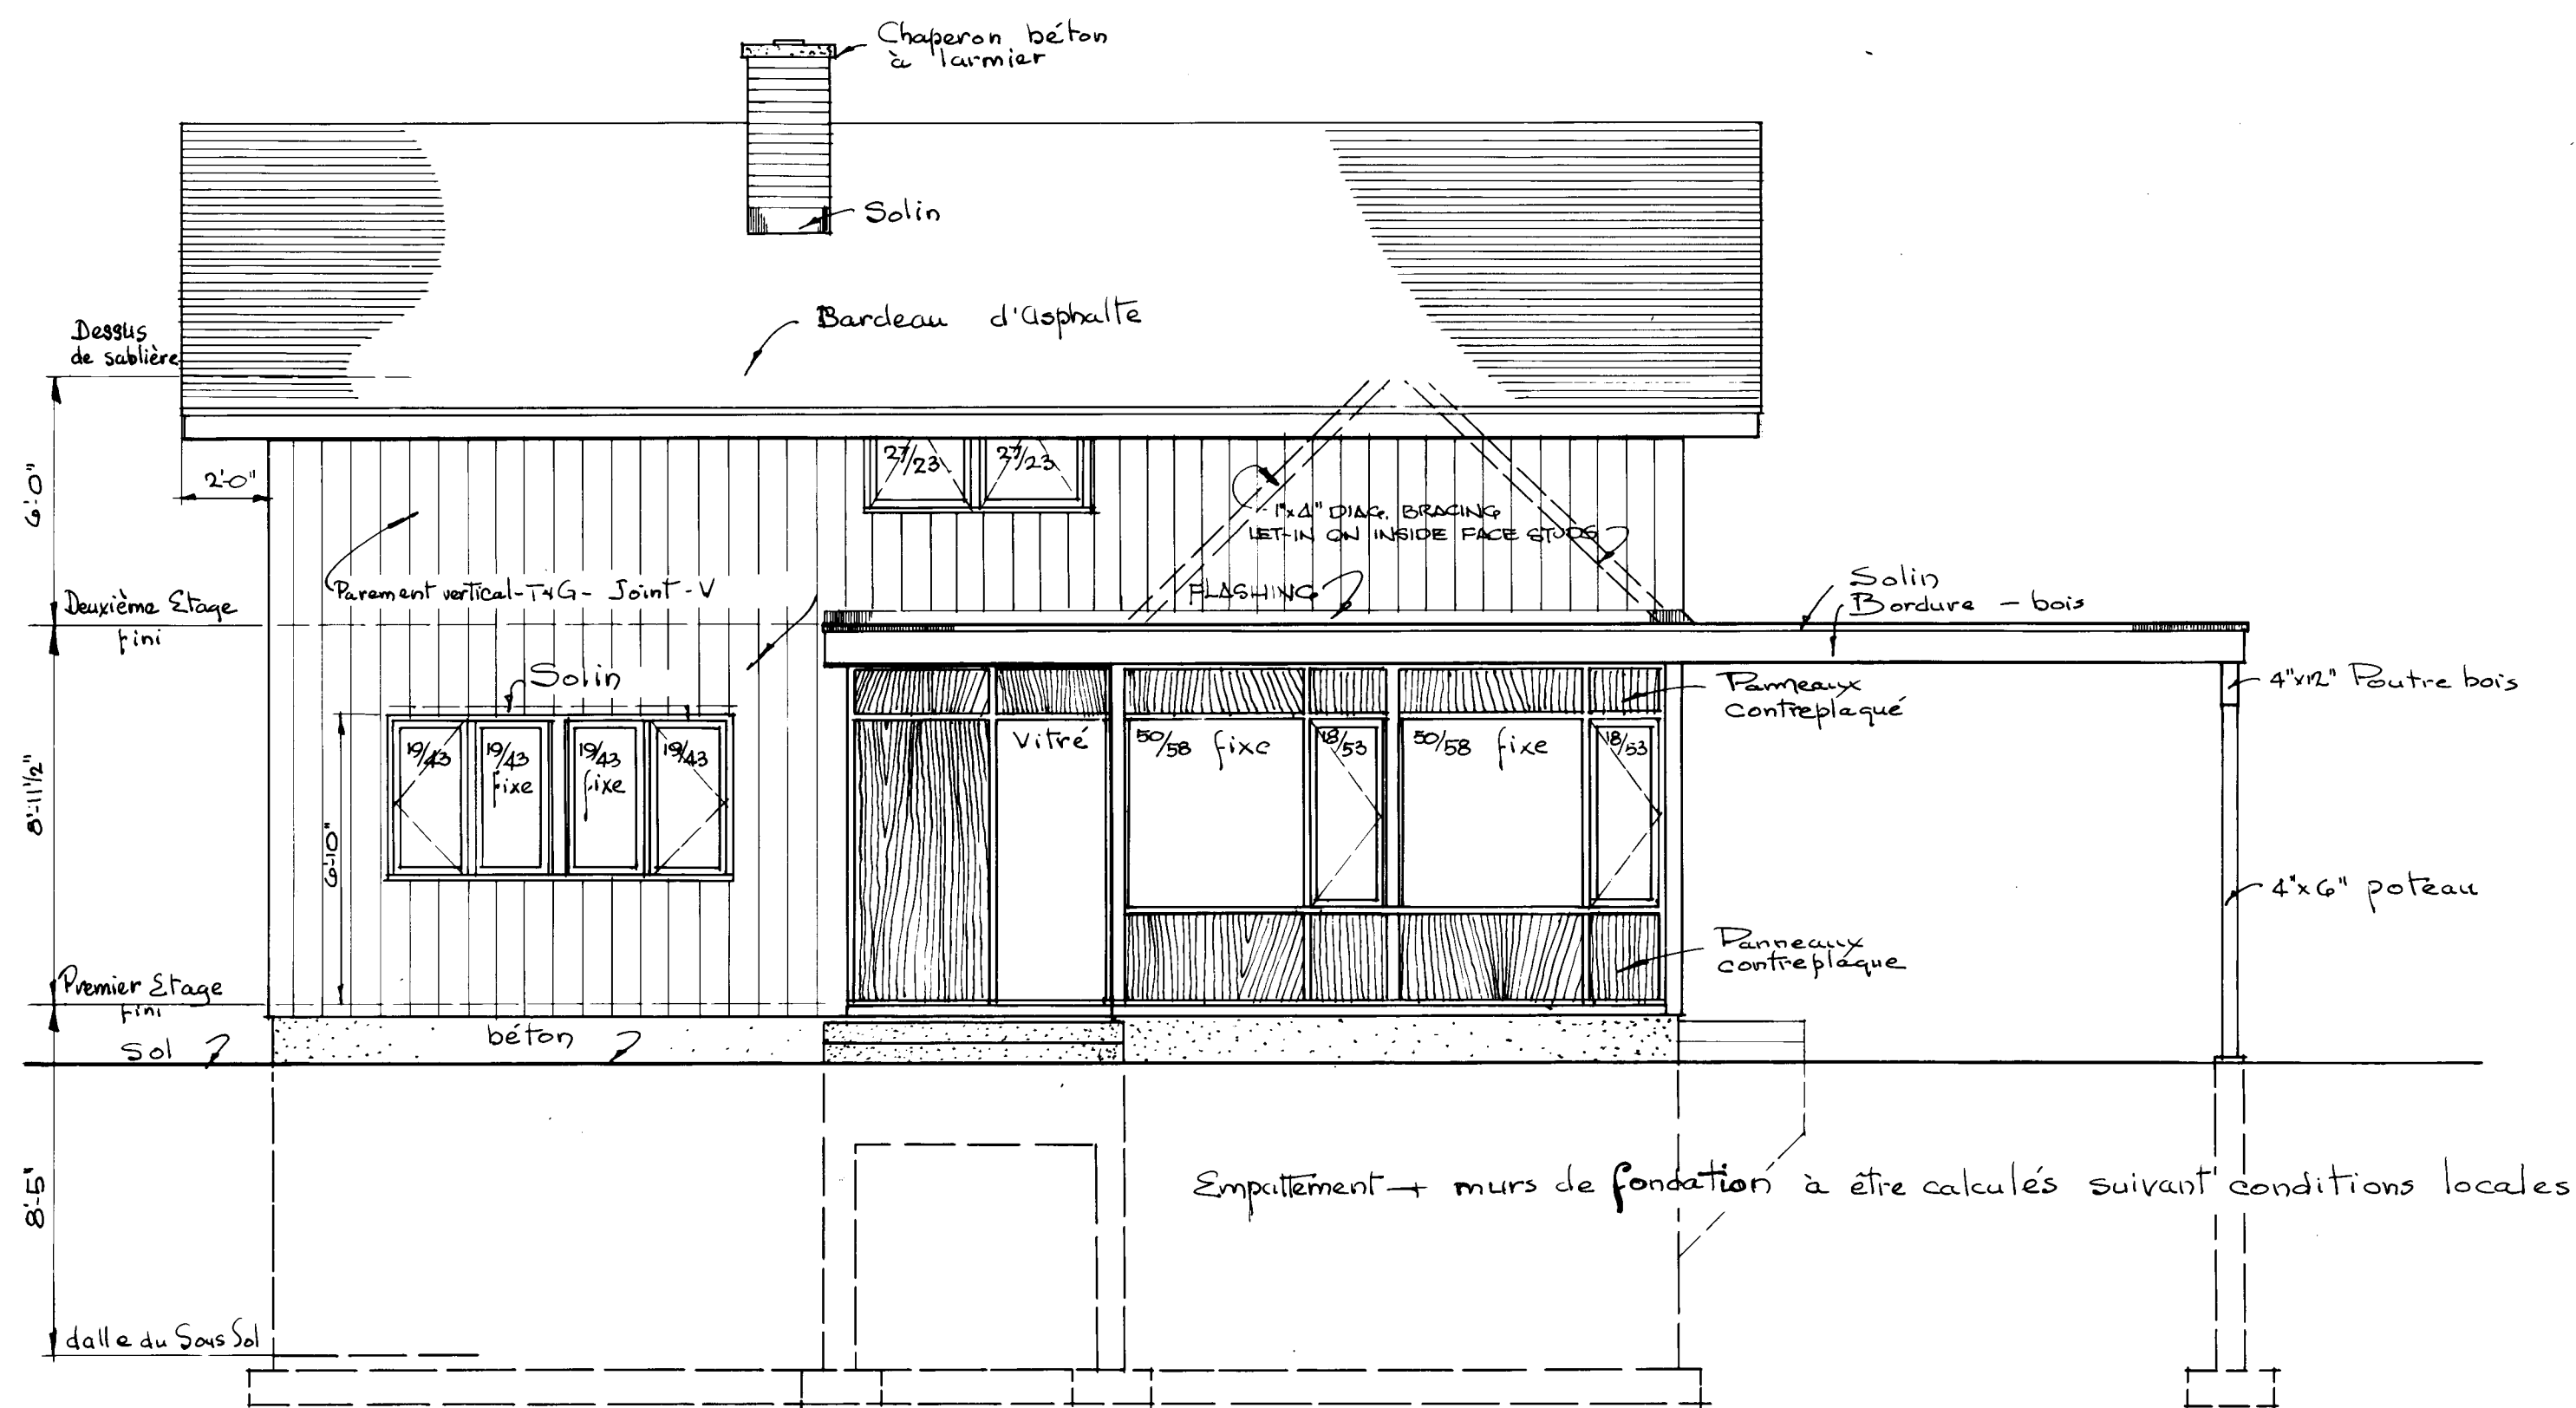


Elevation avant échelle : 1/4" = 1'-0"

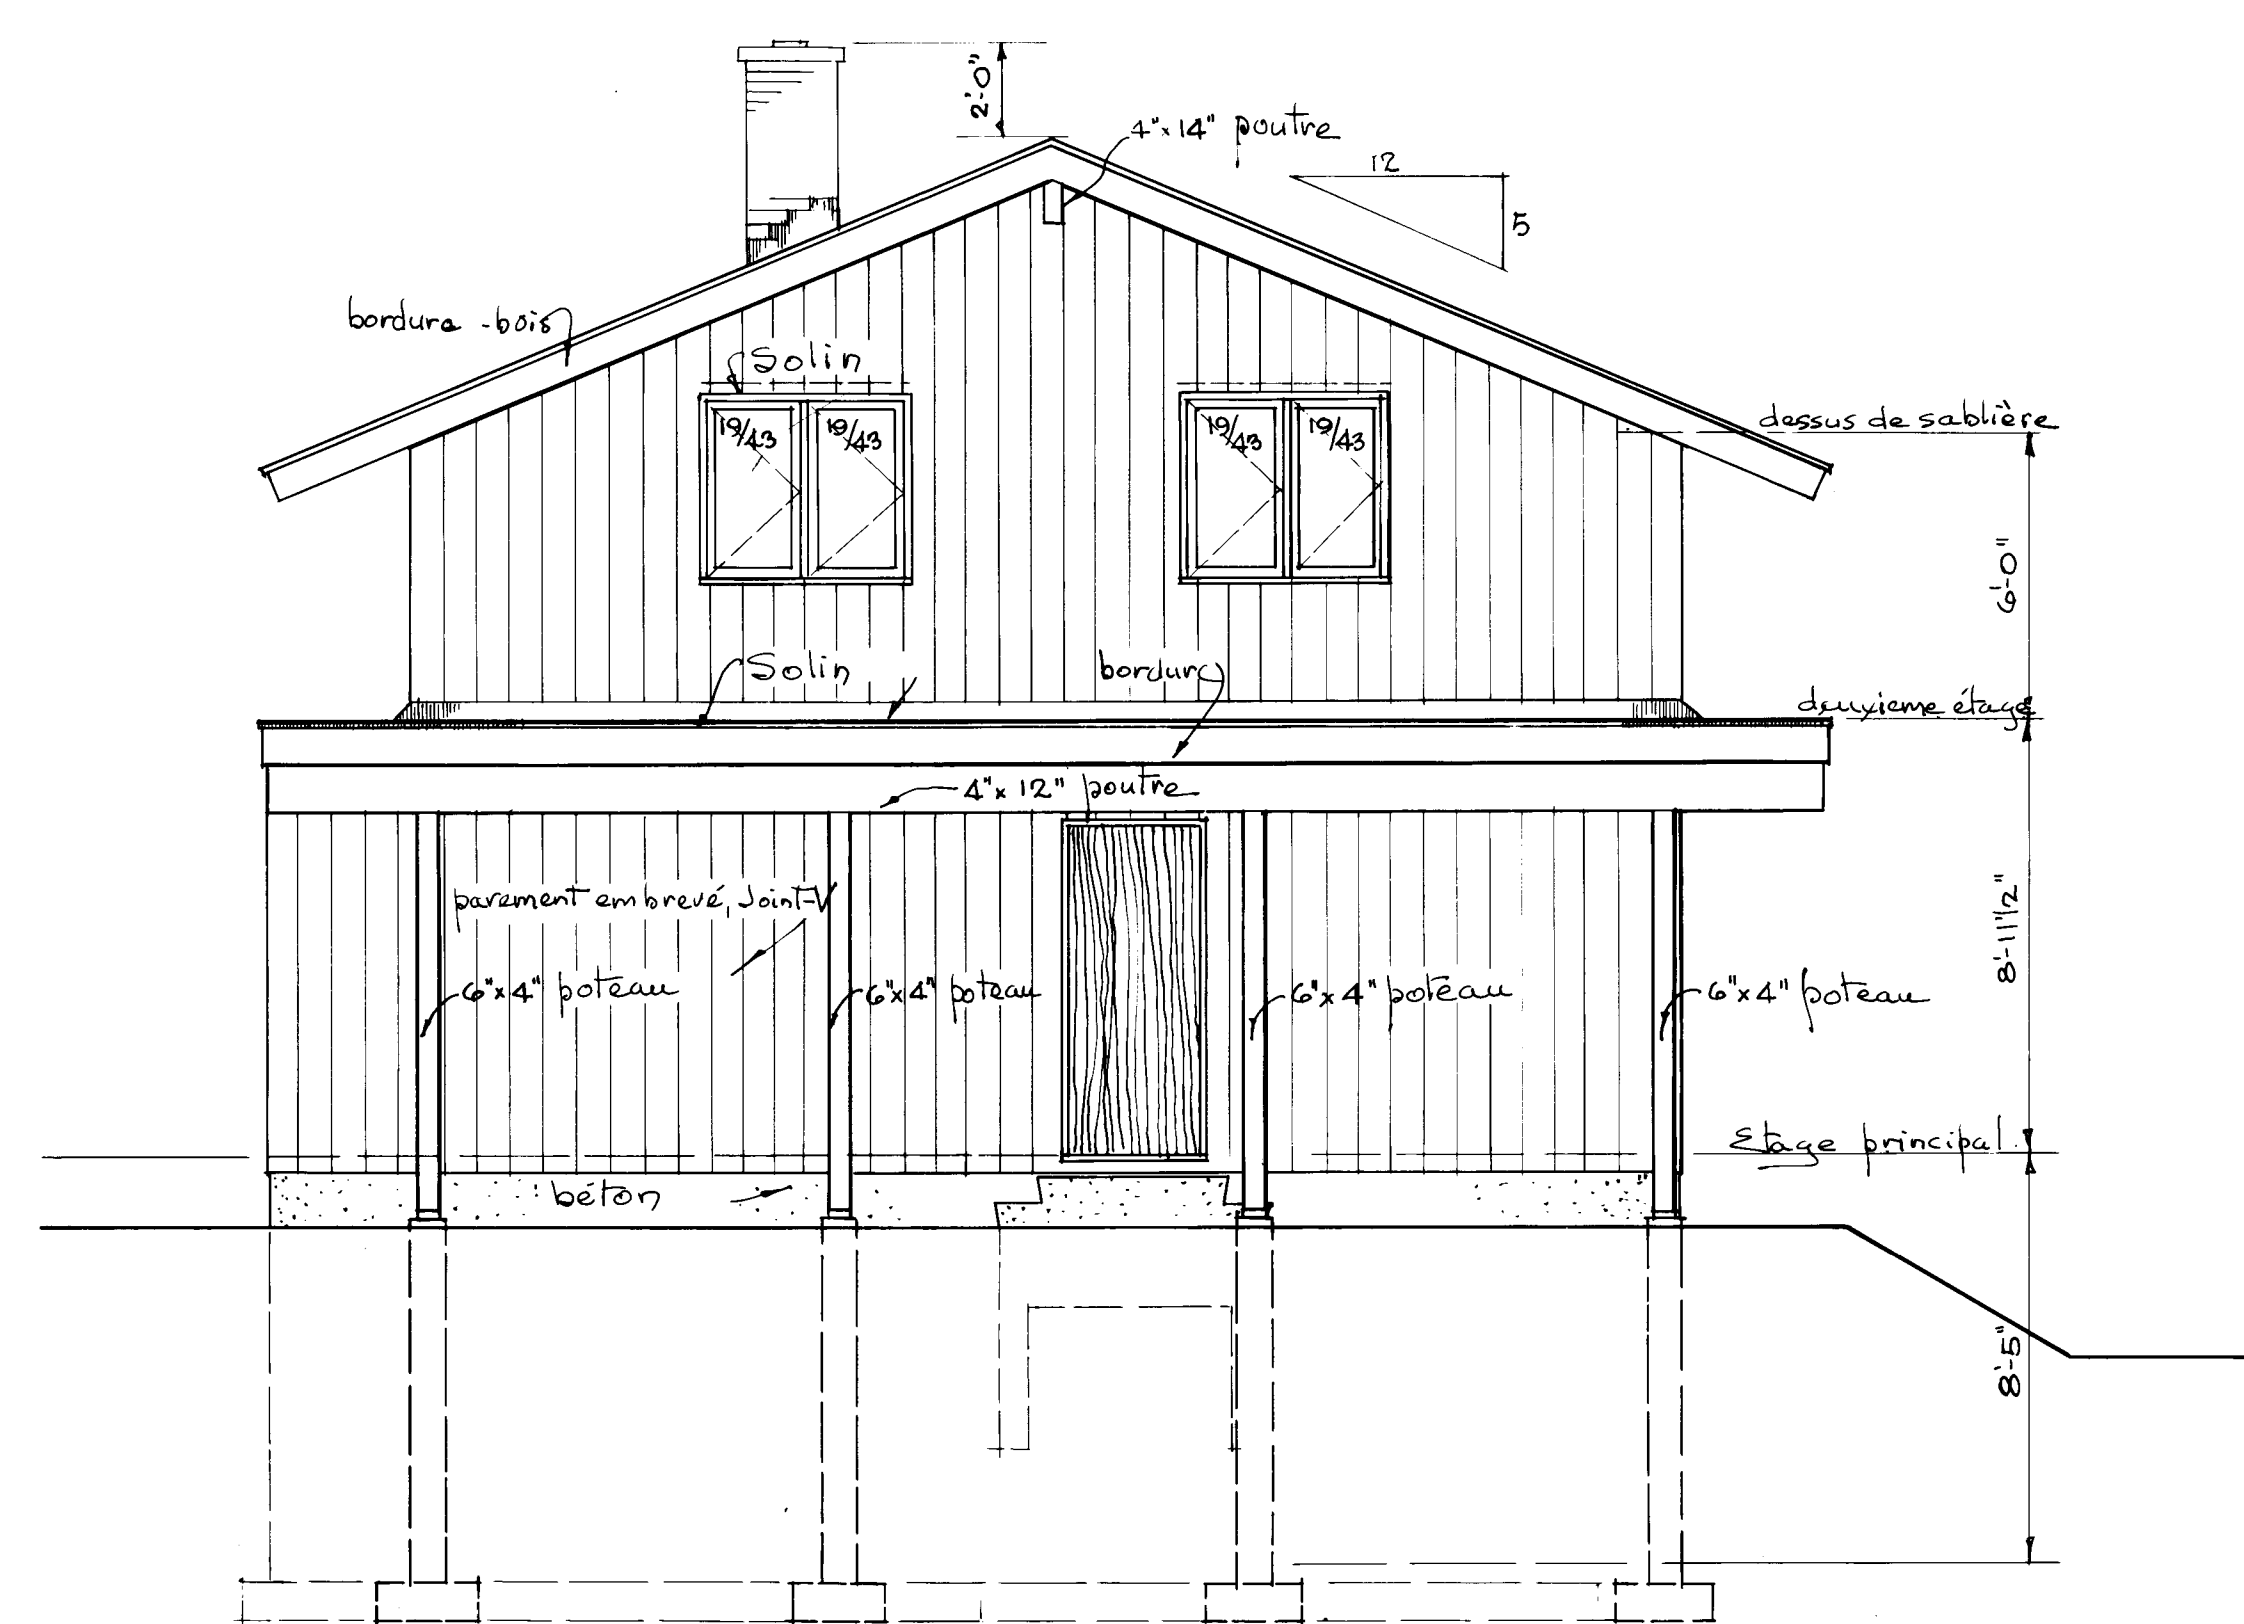


Elevation droite échelle 1/4" = 1'-0"


Remarque: Toutes les ouvertures de fenêtre indiquées avec charnières, s'ouvrent vers l'extérieur.

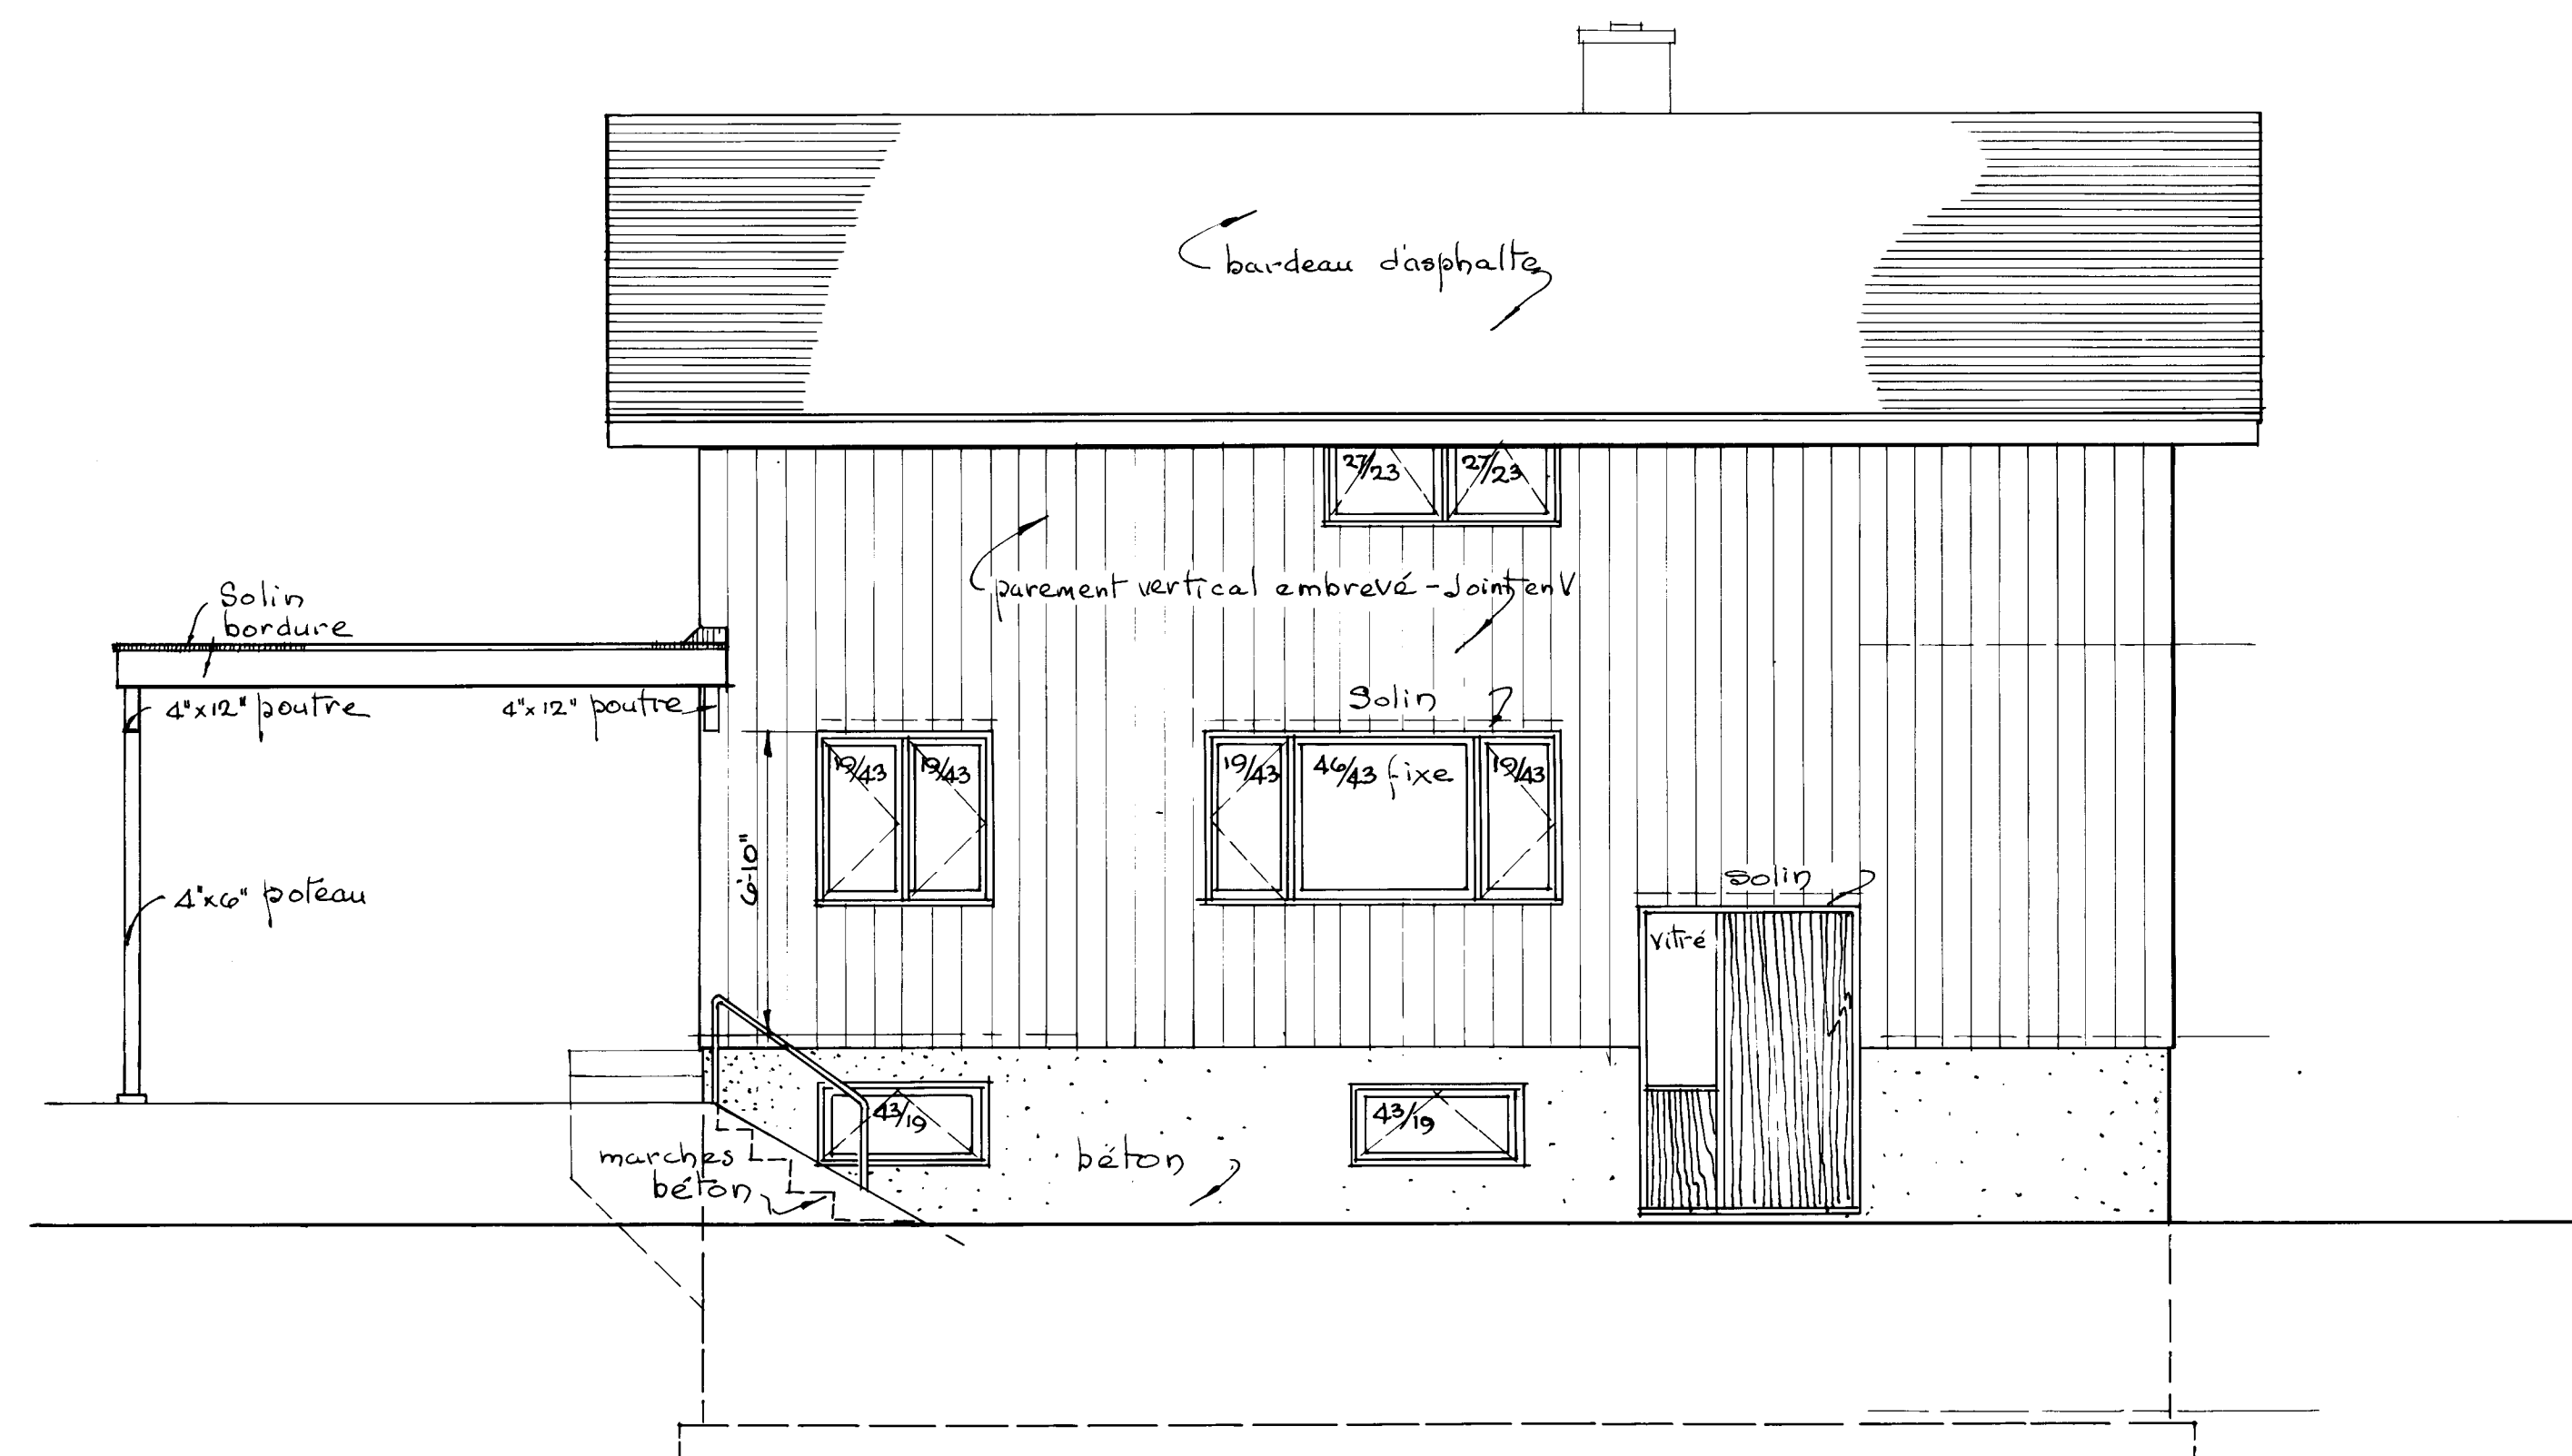


Elevation arrière échelle 1/4" = 1'-0"


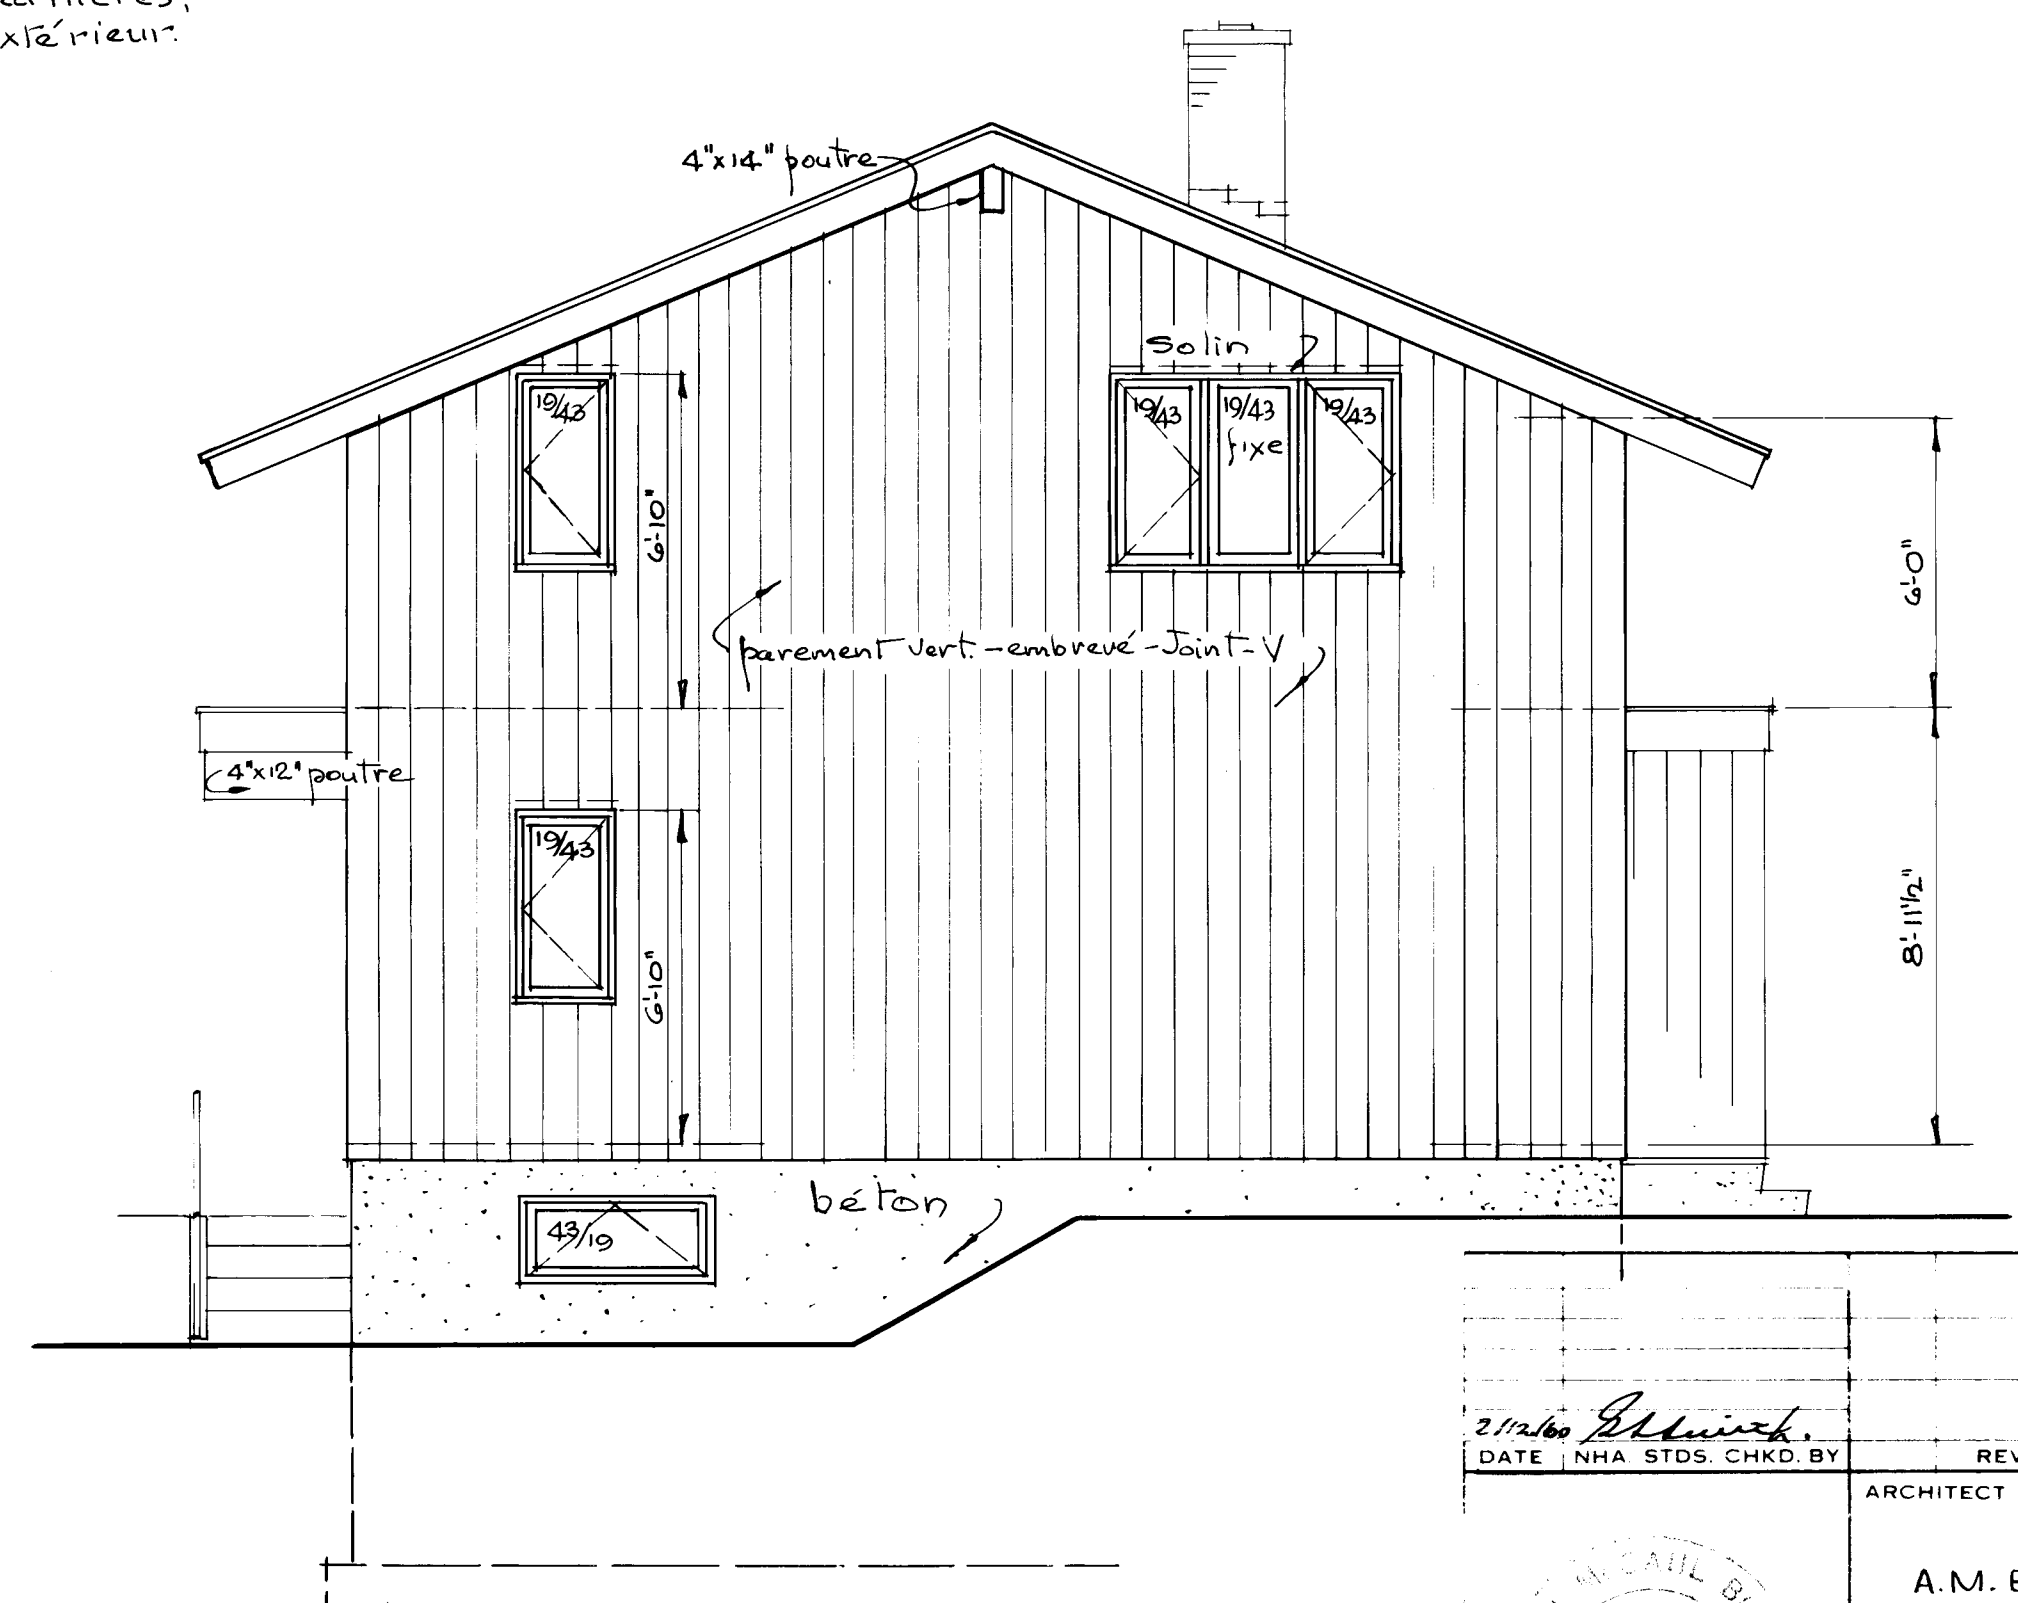


Elevation gauche échelle 1/4" = 1'-0"

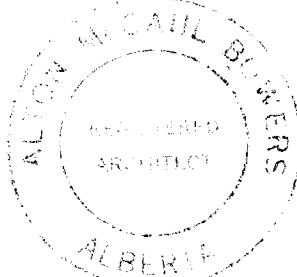2/12/60 <i>Edwin</i>						
DATE			NHA		STDS. CHKD. BY	
			REVISIONS		BY	
			ARCHITECT			
			A.M. BOWERS			
			DESIGN NO		SHEET NO	
			607FR		2 de 3	
CENTRAL MORTGAGE AND HOUSING CORPORATION						

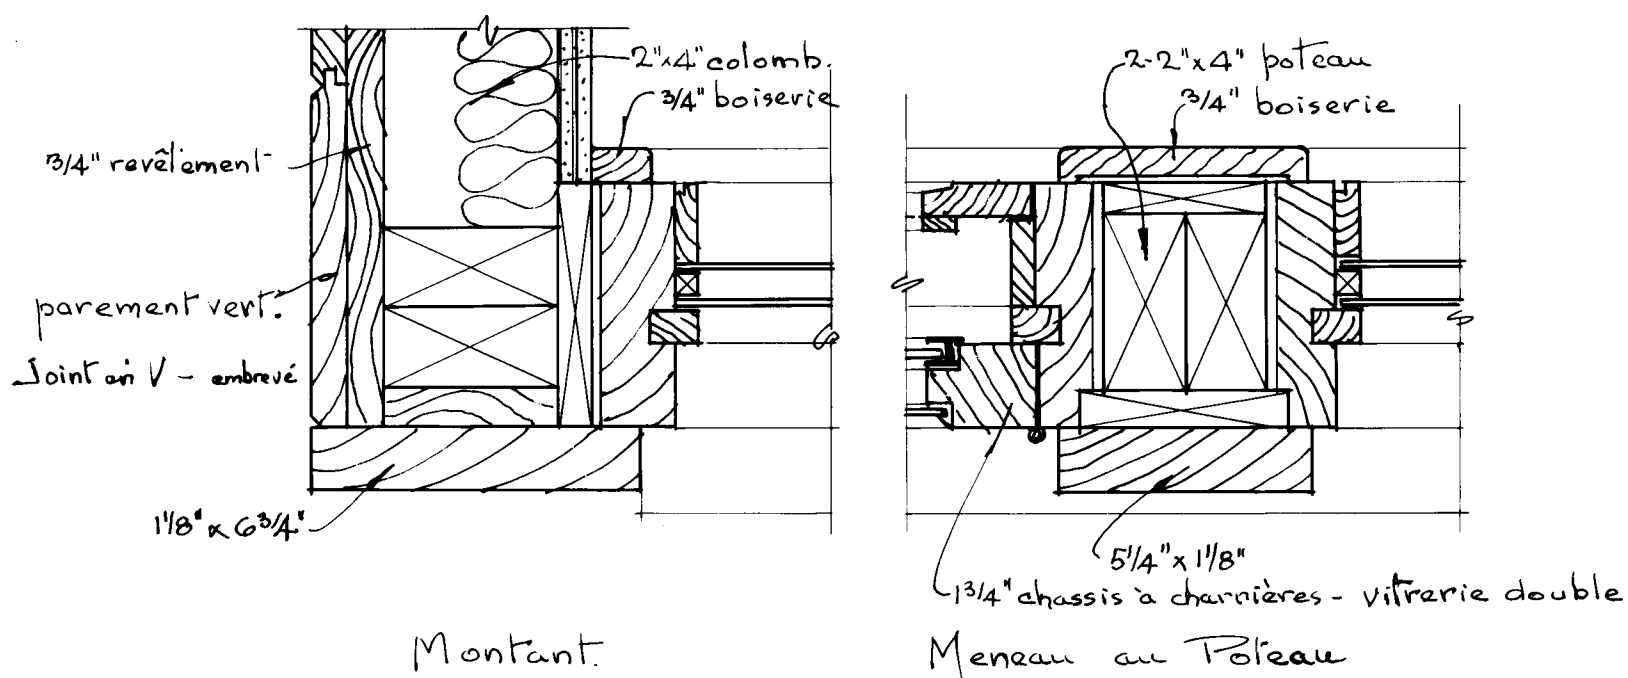

échelle : $\frac{1}{4}$ grandeur réelle

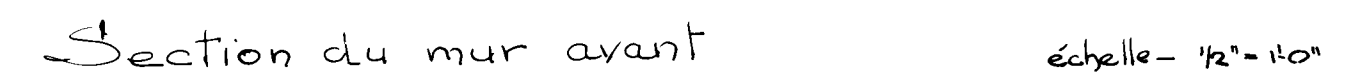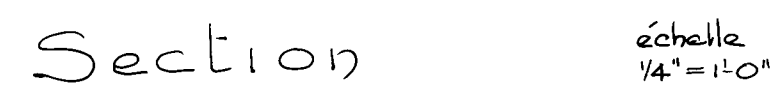

2/15/60 <i>Adams</i>			
DATE	NHA. STDS. CHKD BY	REVISIONS	BY
		ARCHITECT	
		A.M. BOWERS	
		DESIGN NO.	SHEET NO.
		607FR.	3 of 3
CENTRAL MORTGAGE AND CORPORATION			