



Archived Content

Information identified as archived is provided for reference, research or recordkeeping purposes. It is not subject to the Government of Canada Web Standards and has not been altered or updated since it was archived. Some of this archived content is available only in one official language. Translation by CMHC can be requested and will be provided if demand is sufficient.

Contenu archivé

Le contenu identifié comme archivé est fourni à des fins de référence, de recherche ou de tenue des dossiers; il n'est pas assujéti aux normes Web du gouvernement du Canada. Aucune modification ou mise à jour n'y a été apportée depuis son archivage. Une partie du contenu archivé n'existe que dans une seule des langues officielles. La SCHL en fera la traduction dans l'autre langue officielle si la demande est suffisante.

COMPETITION SERIES

Project #: 610 Both Number of Sheets: 2
Architect: H. L. McIntyre, Manitoba
1962

Number of Storeys: 2--carport attached
Single detached

Number of Bedrooms: 4

Fireplace? yes, in living room stacked over
2nd in recreation room

Basement: -Yes--partially finished
-Laundry tubs located

Cladding:

Primary: Vertical wood siding
-1" x 6" "V"-joint boarding, upper level
Secondary: Stucco
-Lower floor
Other: Flagstone accent wall; facebrick on chimney

Roof:

Materials: Asphalt shingles, flat roof on carport
Shape: Gable

Special Features: Storage wall in carport
- $\frac{1}{2}$ accessible from yard

Built-in cold storage

-


N/A

-


N/A

-


Remarques

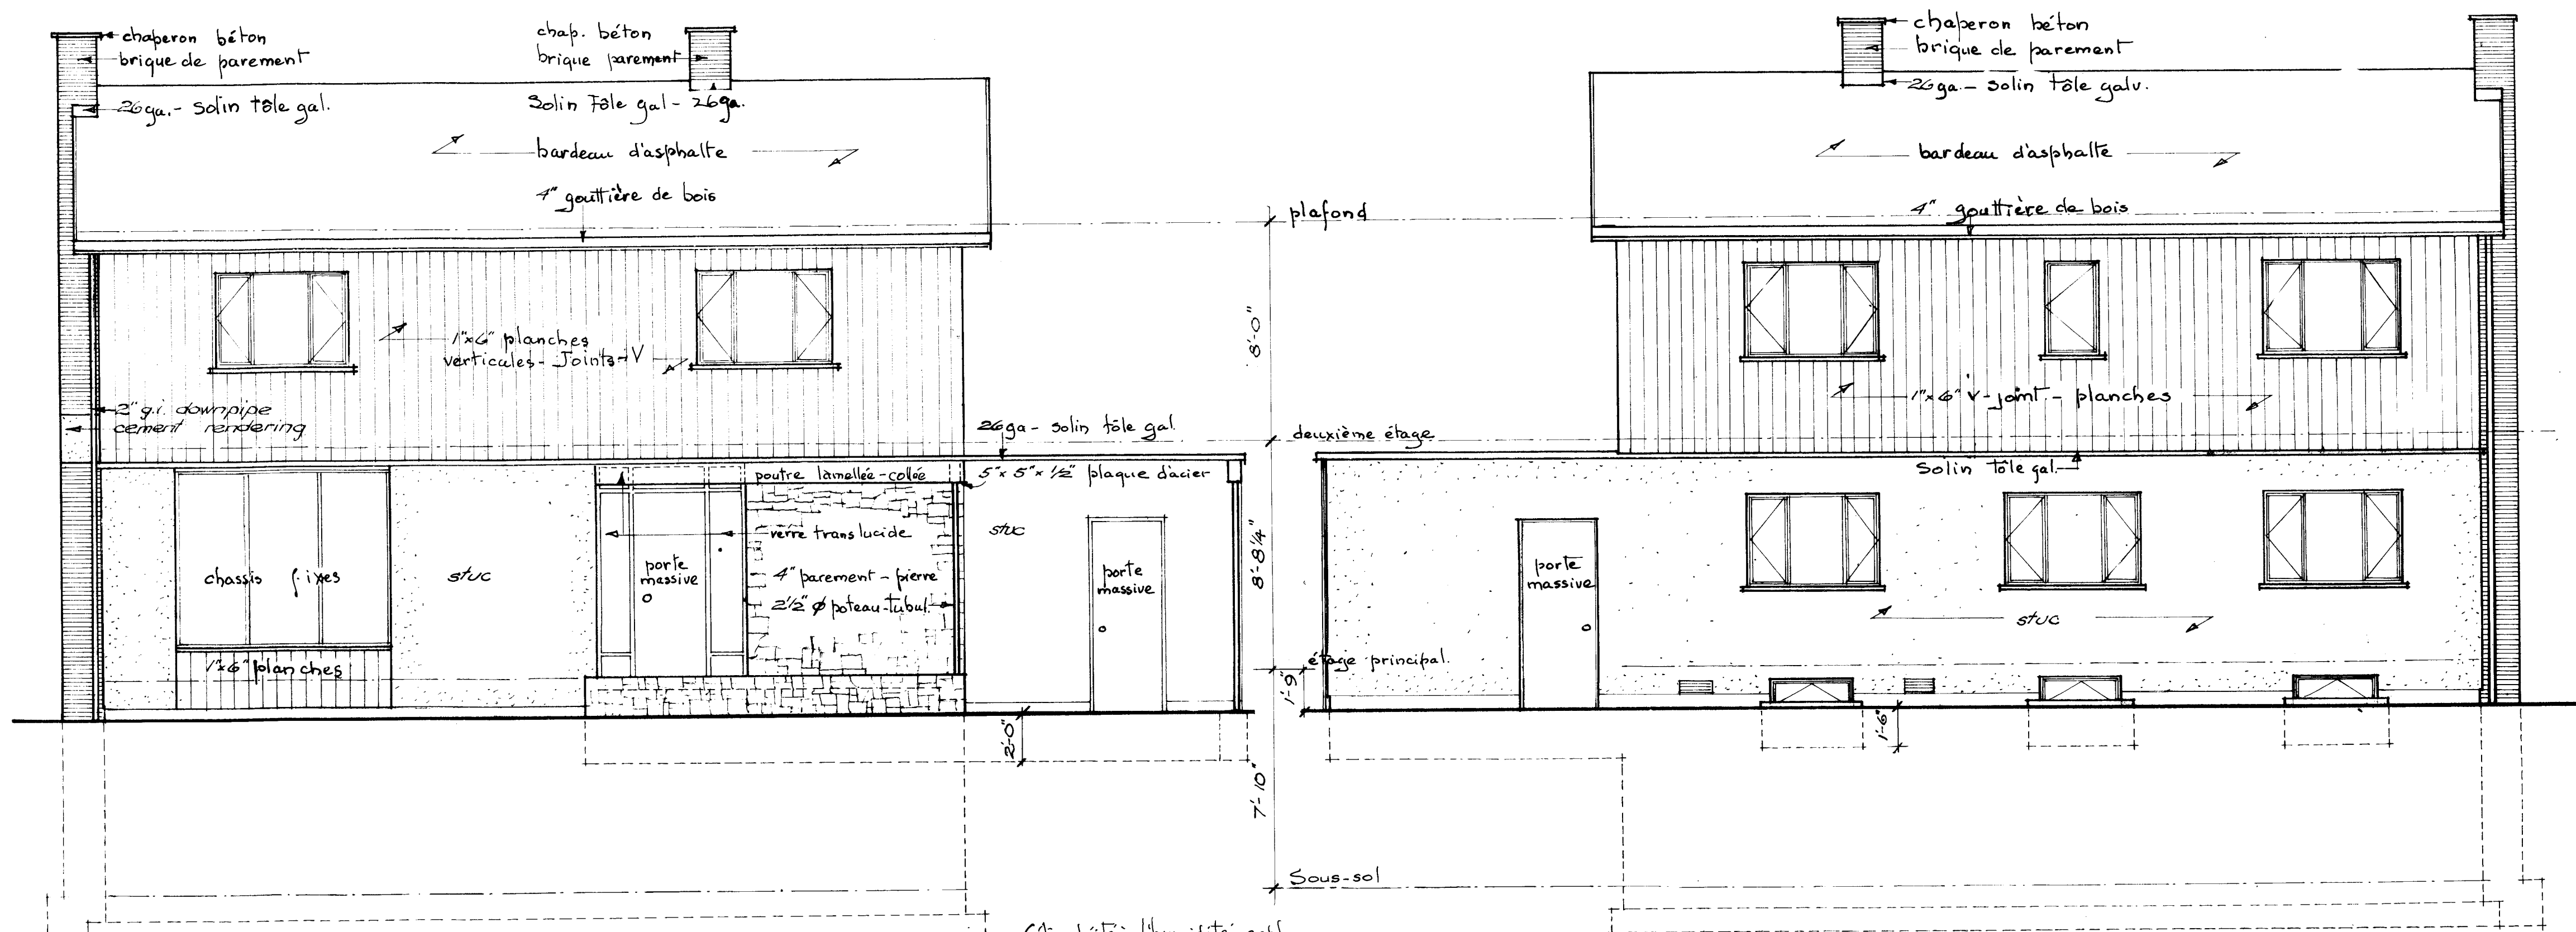


Élévation Avant $\frac{1}{4}"$ en 1'-0"

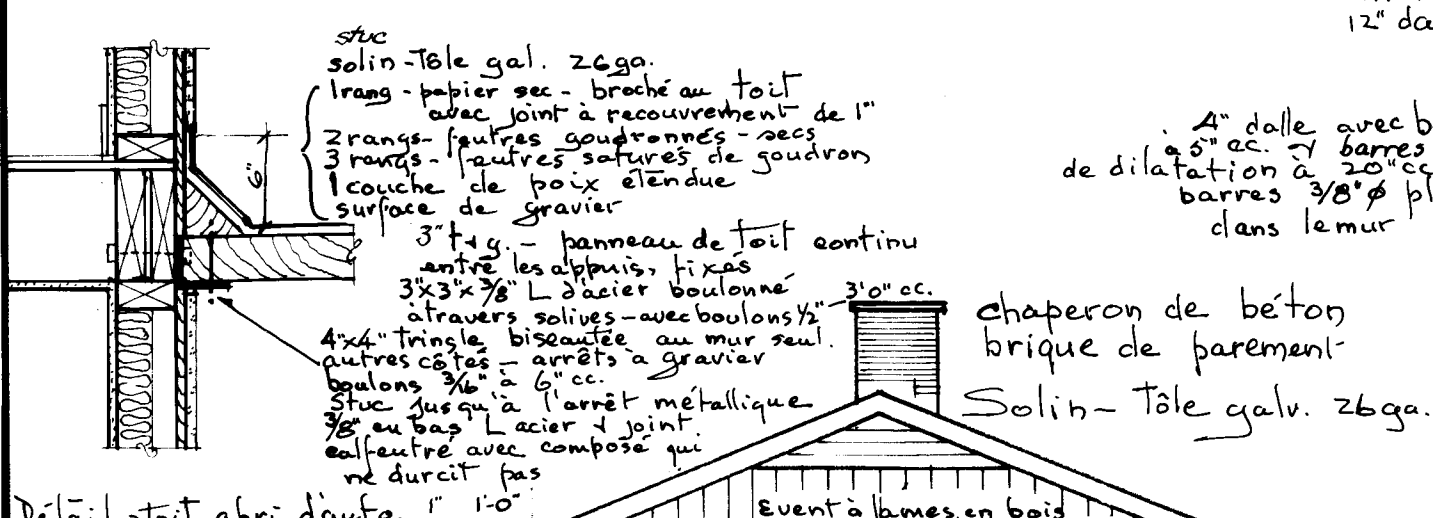


Elévation Arrière 1/4" au 1'-0"

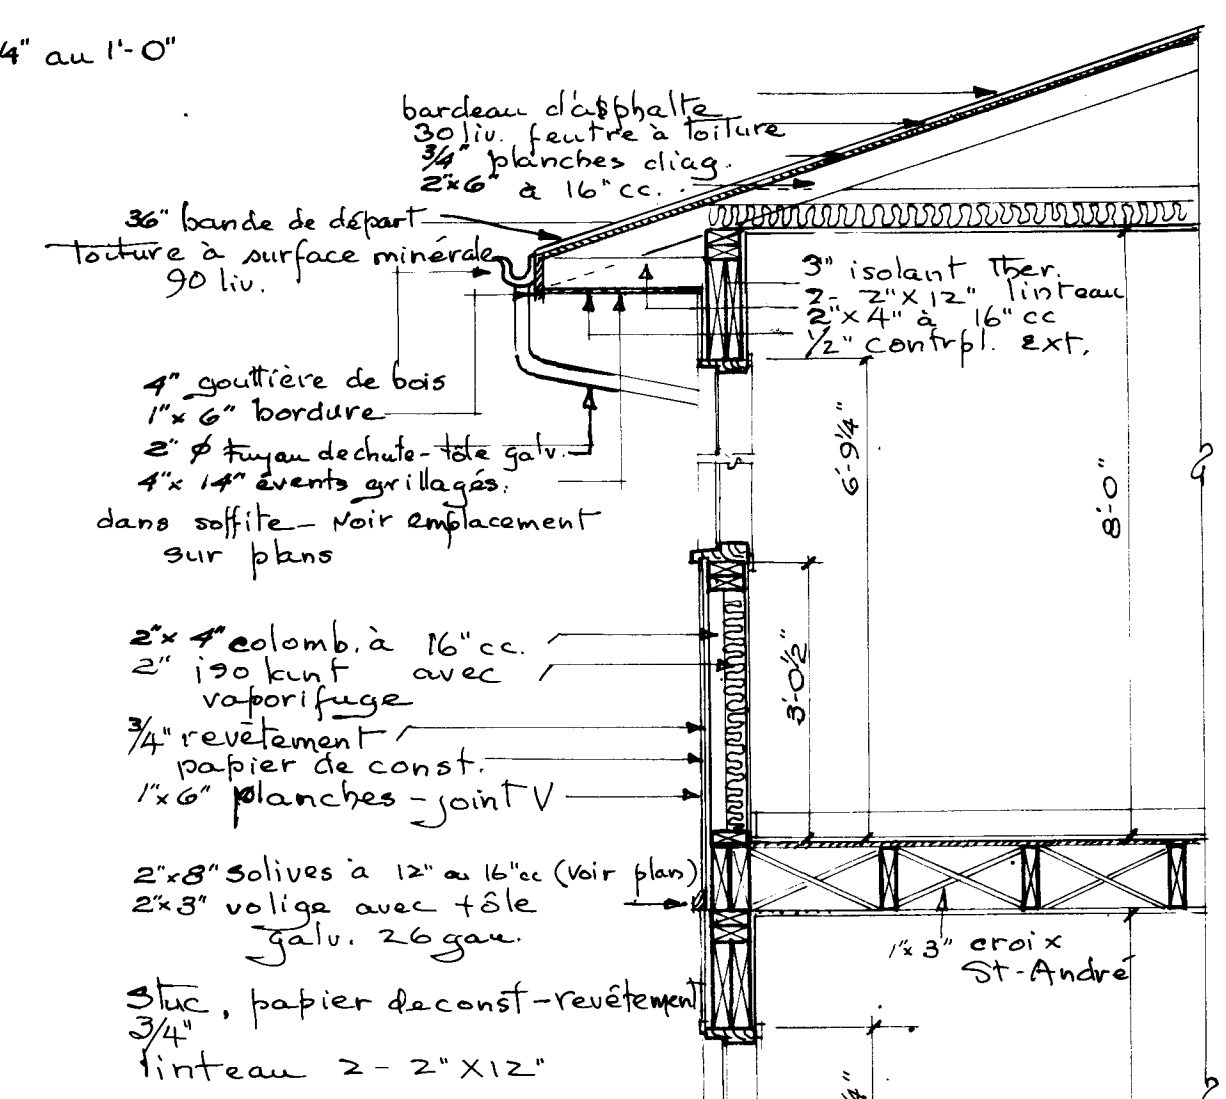

Elevation Droite ¼" 1'-0"

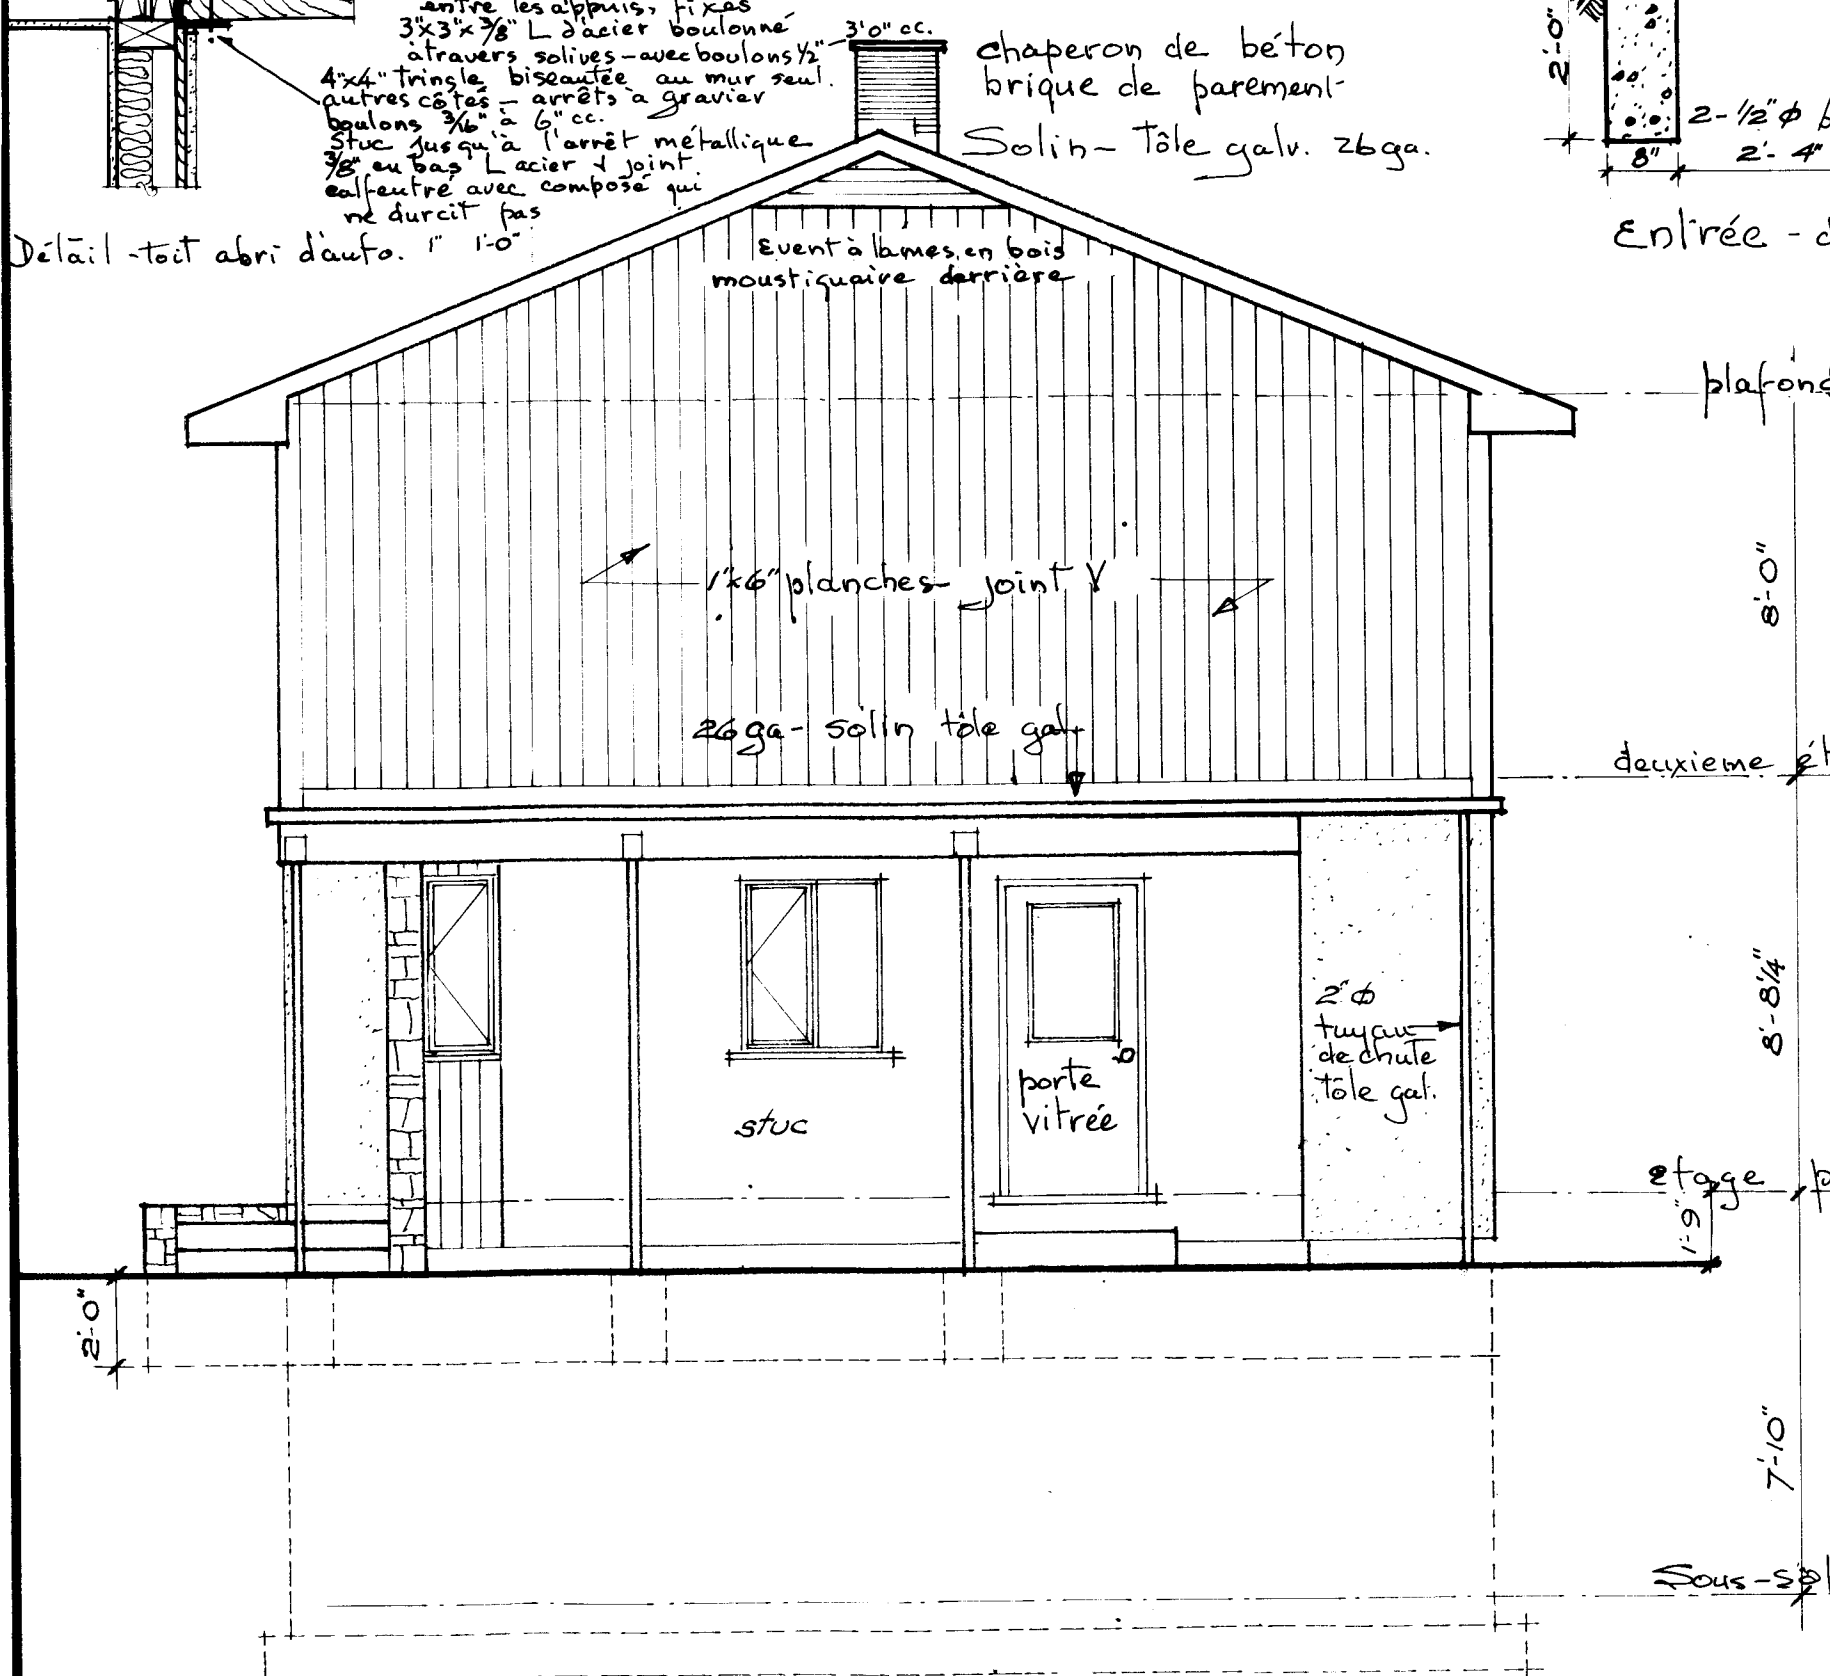

Elevation Gauche $\frac{1}{4}$ " au 1'-0"

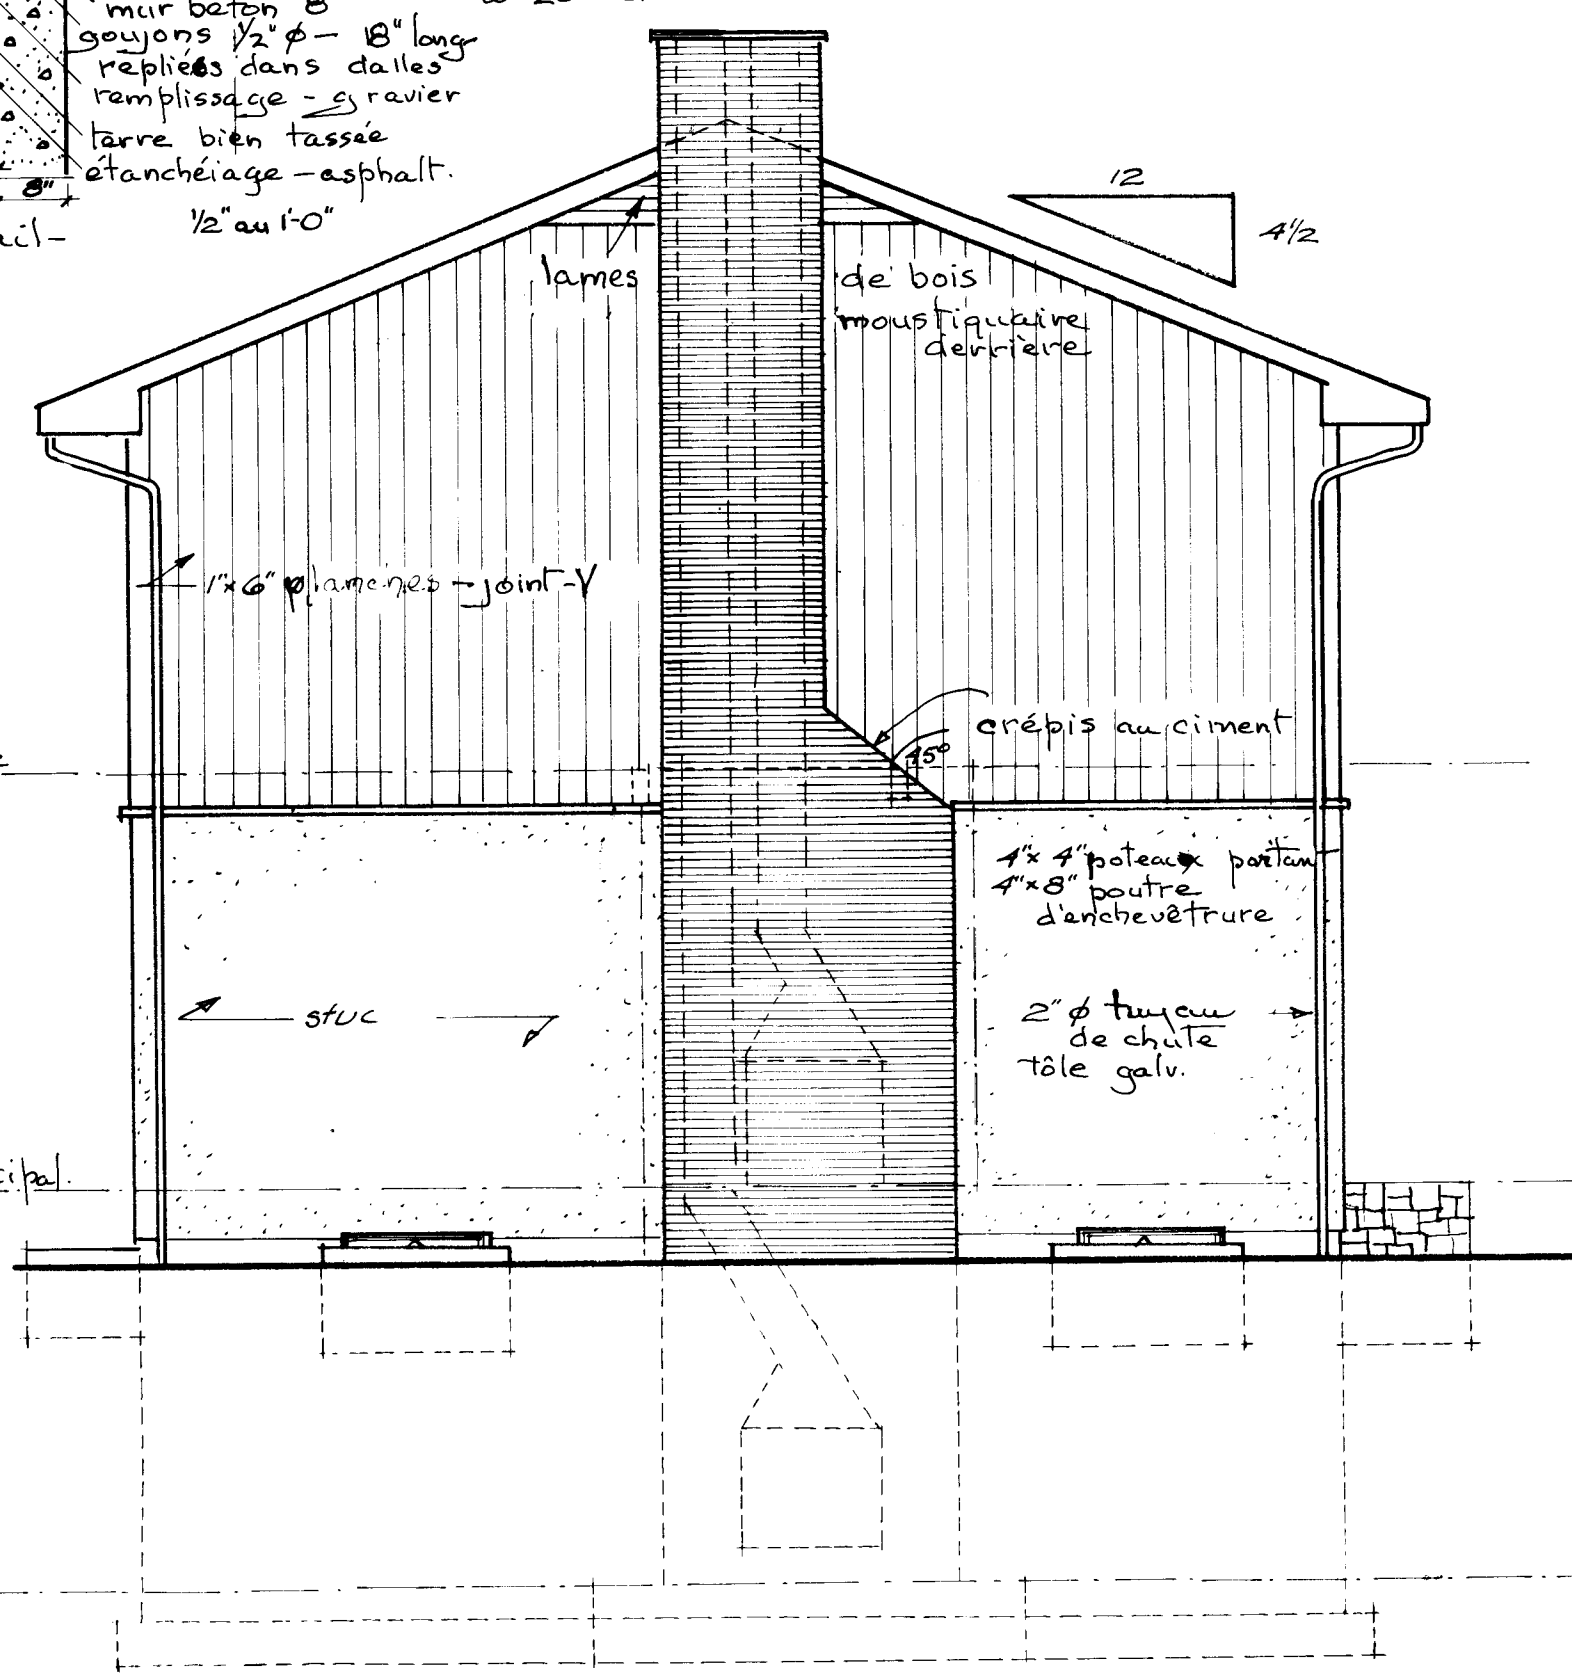

- Section
du Mur
1/2" au 1'-0"

3/24/74	J. Griffin				
DATE	NHA	STDS.	CH'KD BY	DATE	REVISIONS
					BY
				ARCHITECT	
				H.L.MCINTYRE.	
				WINNIPEG. MAN.	
DATE :					
DESIGN NO.				SHEET NO.	
610 FR.				2 de 2	
CENTRAL HOUSING				MORTGAGE AND CORPORATION	