



Archived Content

Information identified as archived is provided for reference, research or recordkeeping purposes. It is not subject to the Government of Canada Web Standards and has not been altered or updated since it was archived. Some of this archived content is available only in one official language. Translation by CMHC can be requested and will be provided if demand is sufficient.

Contenu archivé

Le contenu identifié comme archivé est fourni à des fins de référence, de recherche ou de tenue des dossiers; il n'est pas assujetti aux normes Web du gouvernement du Canada. Aucune modification ou mise à jour n'y a été apportée depuis son archivage. Une partie du contenu archivé n'existe que dans une seule des langues officielles. La SCHL en fera la traduction dans l'autre langue officielle si la demande est suffisante.

COMPETITION SERIES

Project #: 811 Both Number of Sheets: 2
Architect: D. & F. O'Connor, Alberta
1960

Number of Storeys: 1½, Split Level--no car accommodation
Single detached

Number of Bedrooms: 4

Fireplace? yes, in living room

Basement: -Yes--partially finished
-Den, sewing room, hobby room, play
room, storage

Cladding:

Primary: Stucco
-Front and rear, accents sides
Secondary: Brick
-Sides
Other: N/A

Roof:



Materials: Bituminous composition roof, crushed stone finish
Shape: Flat/gabled--shallow rise

Special Features: "Cathedral" ceilings
-Shallow

Deck(s)
-Rear, concrete blocks in sand, raised--same for driveway






Main floor laundry room
--

Built-ins
-Buffet around fireplace, divider between living/dining

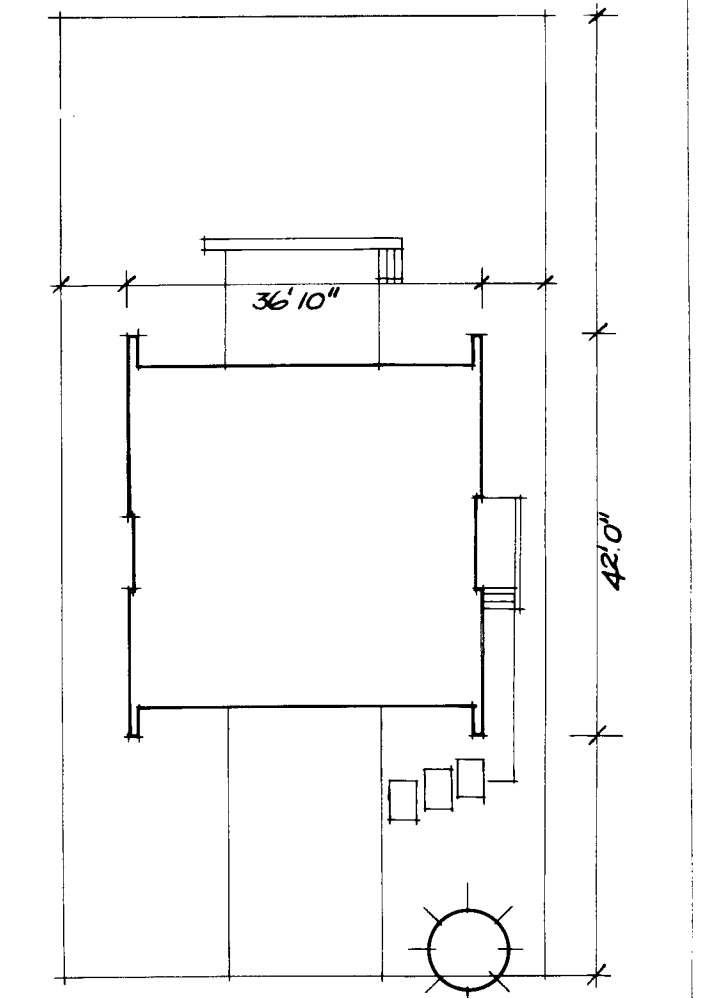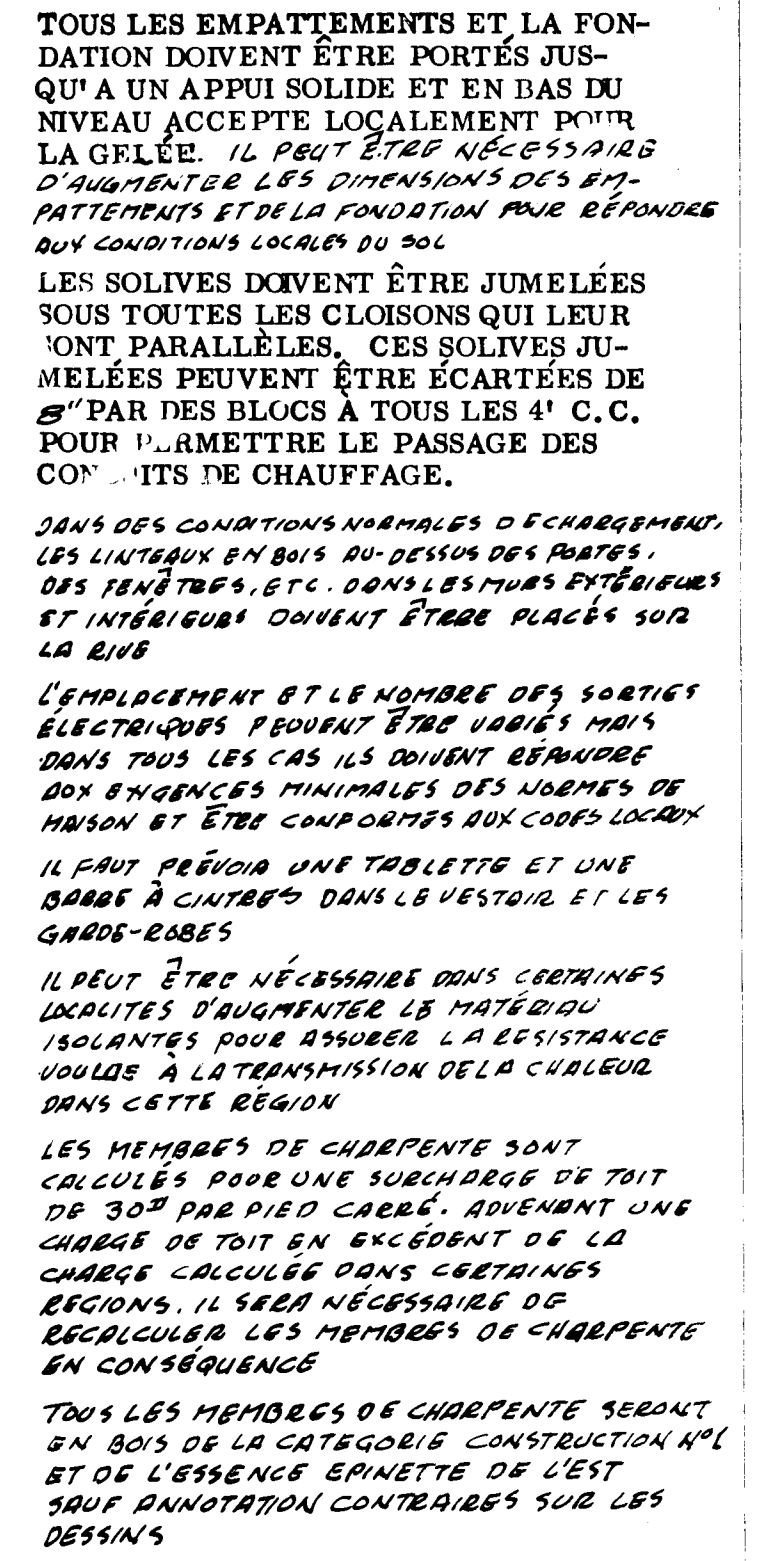

Plan de terrain (non à l'échelle)
le proprio. indiquera
le nord approx
et donnera les dimen.
aux lignes de terrain

		28/1/62 <i>REV</i>	<i>N</i>
13/1/62 <i>Redmond</i>		BRANCH CL. ADDED	
		11/9/62 IN LAUNDRY RM	<i>REV</i>
DATE	NHA STDS CHKD BY	DATE	REVISIONS BY
		ARCHITECT	
		D. & F. O'CONNOR	
		DATE	
		DESIGN NO	SHEET NO
		811 FR.	1 of 2
CENTRAL HOUSING		MORTGAGE AND CORPORATION	

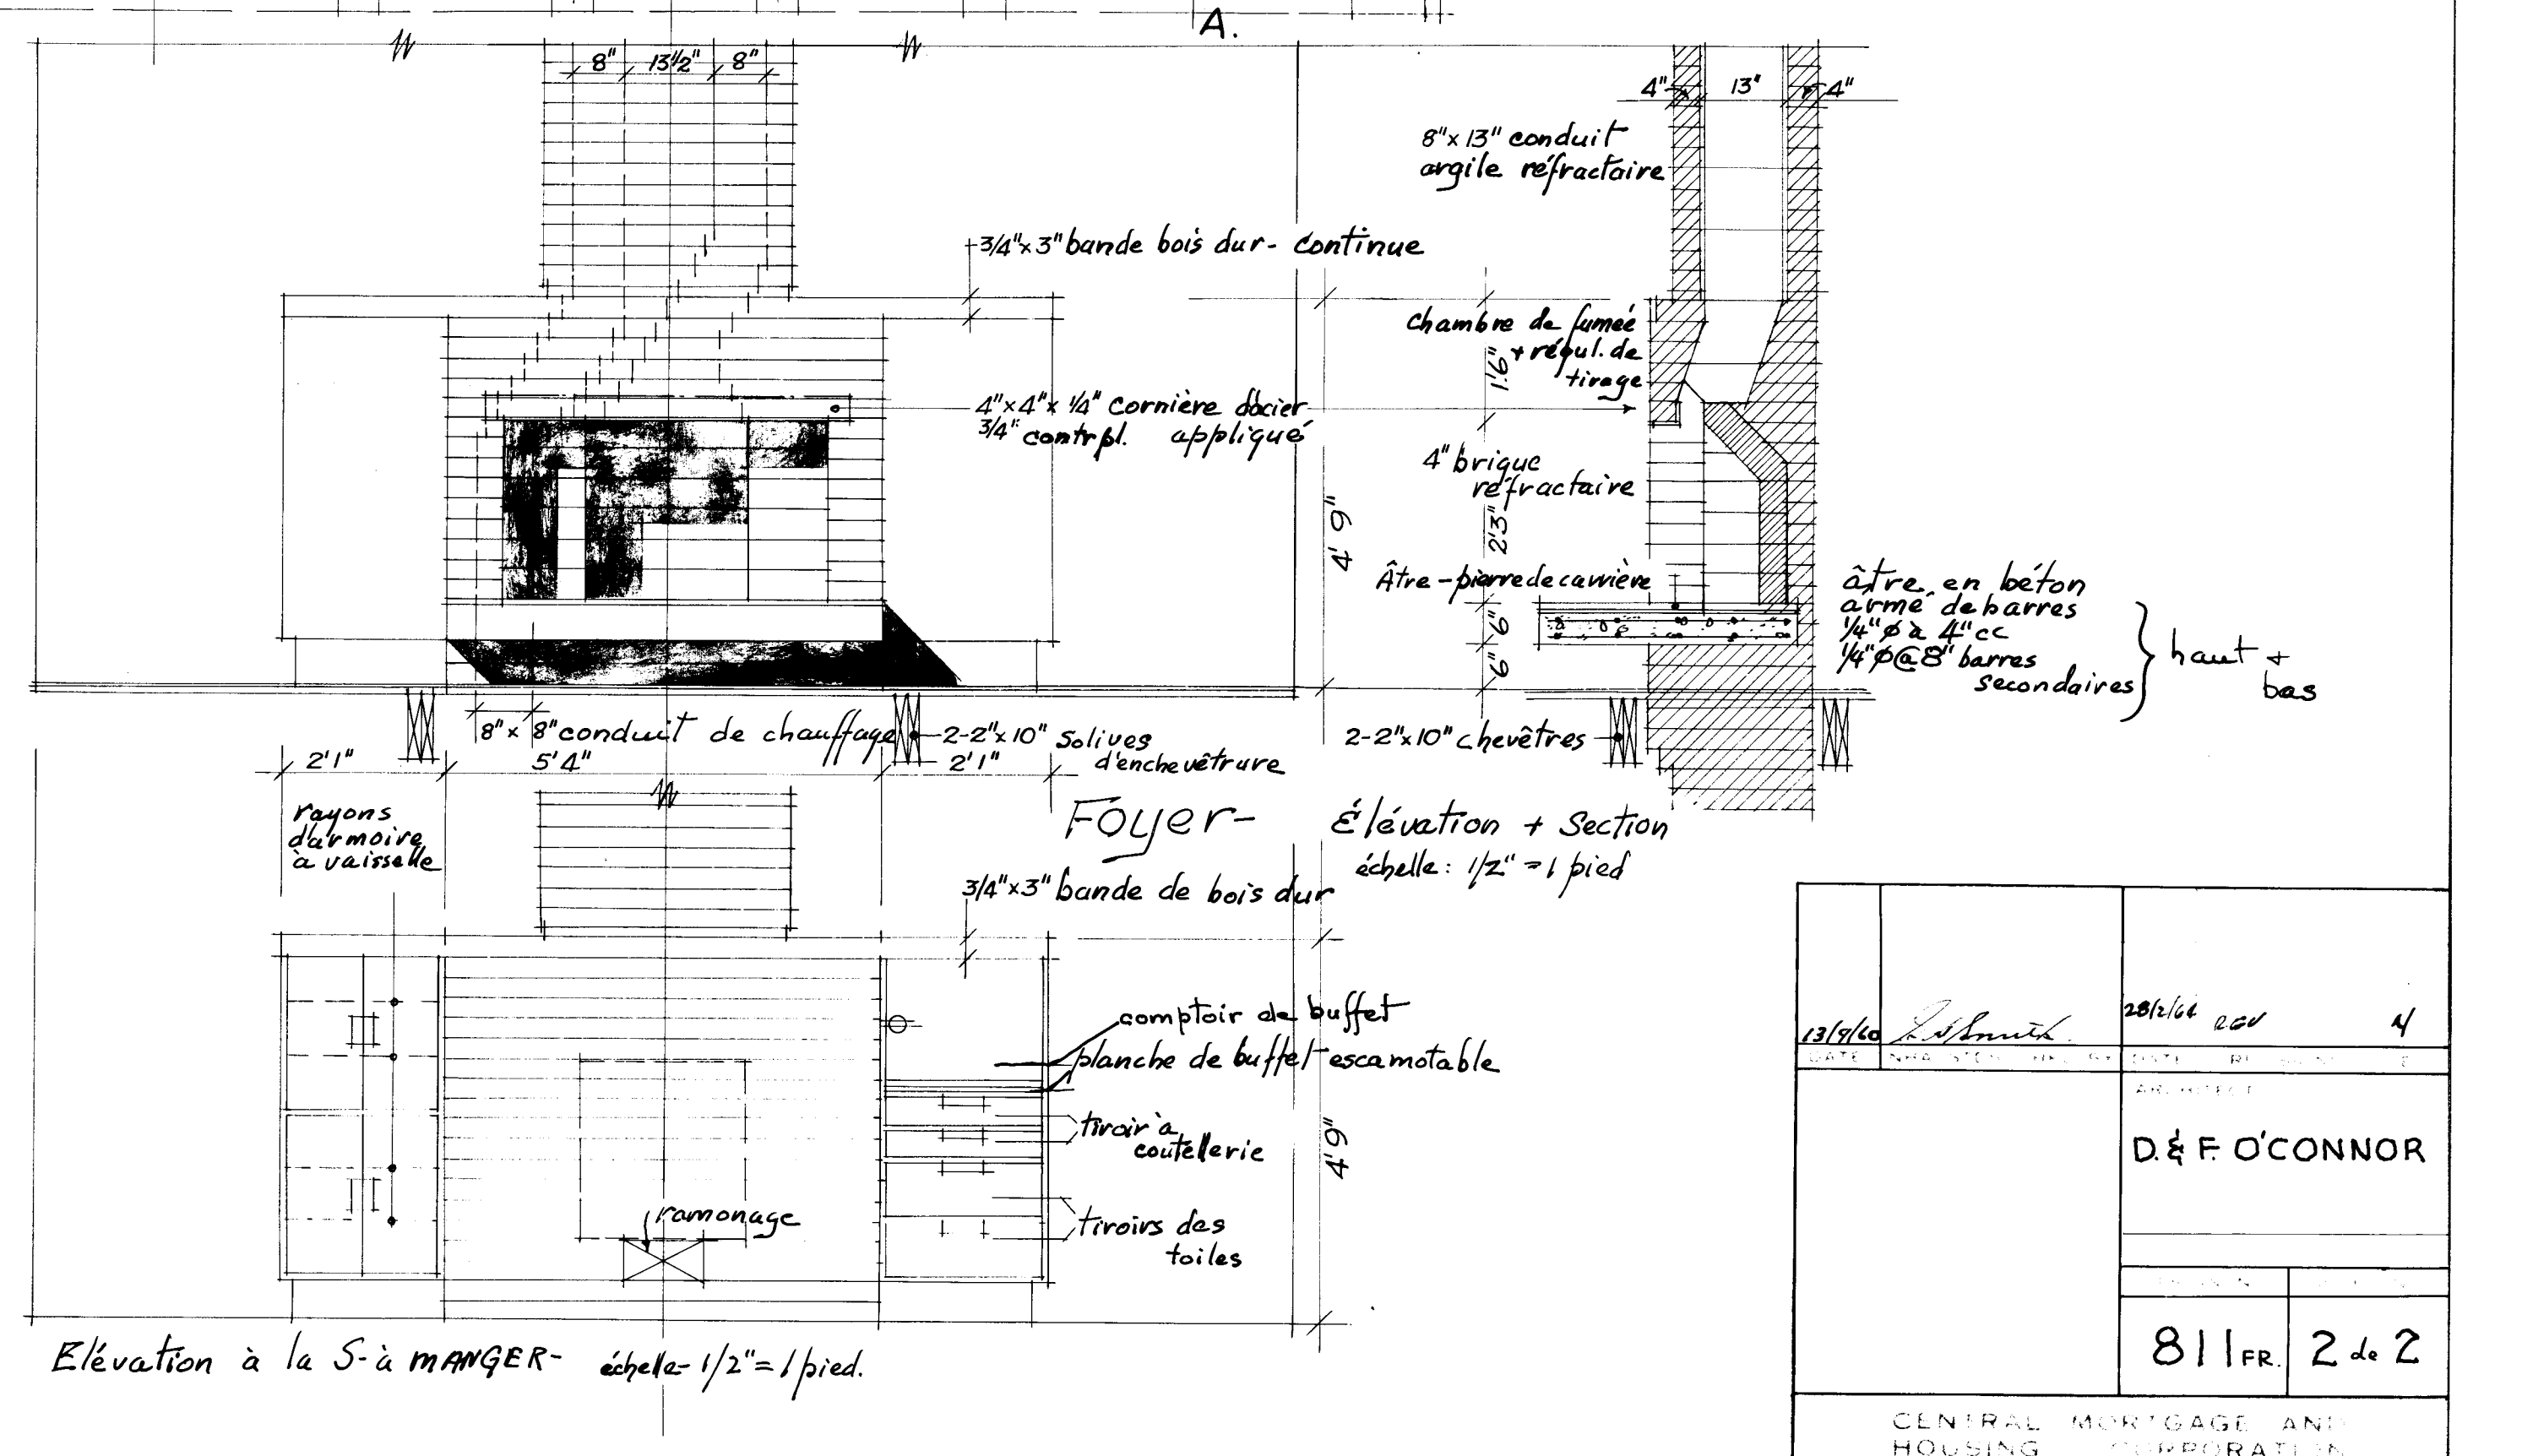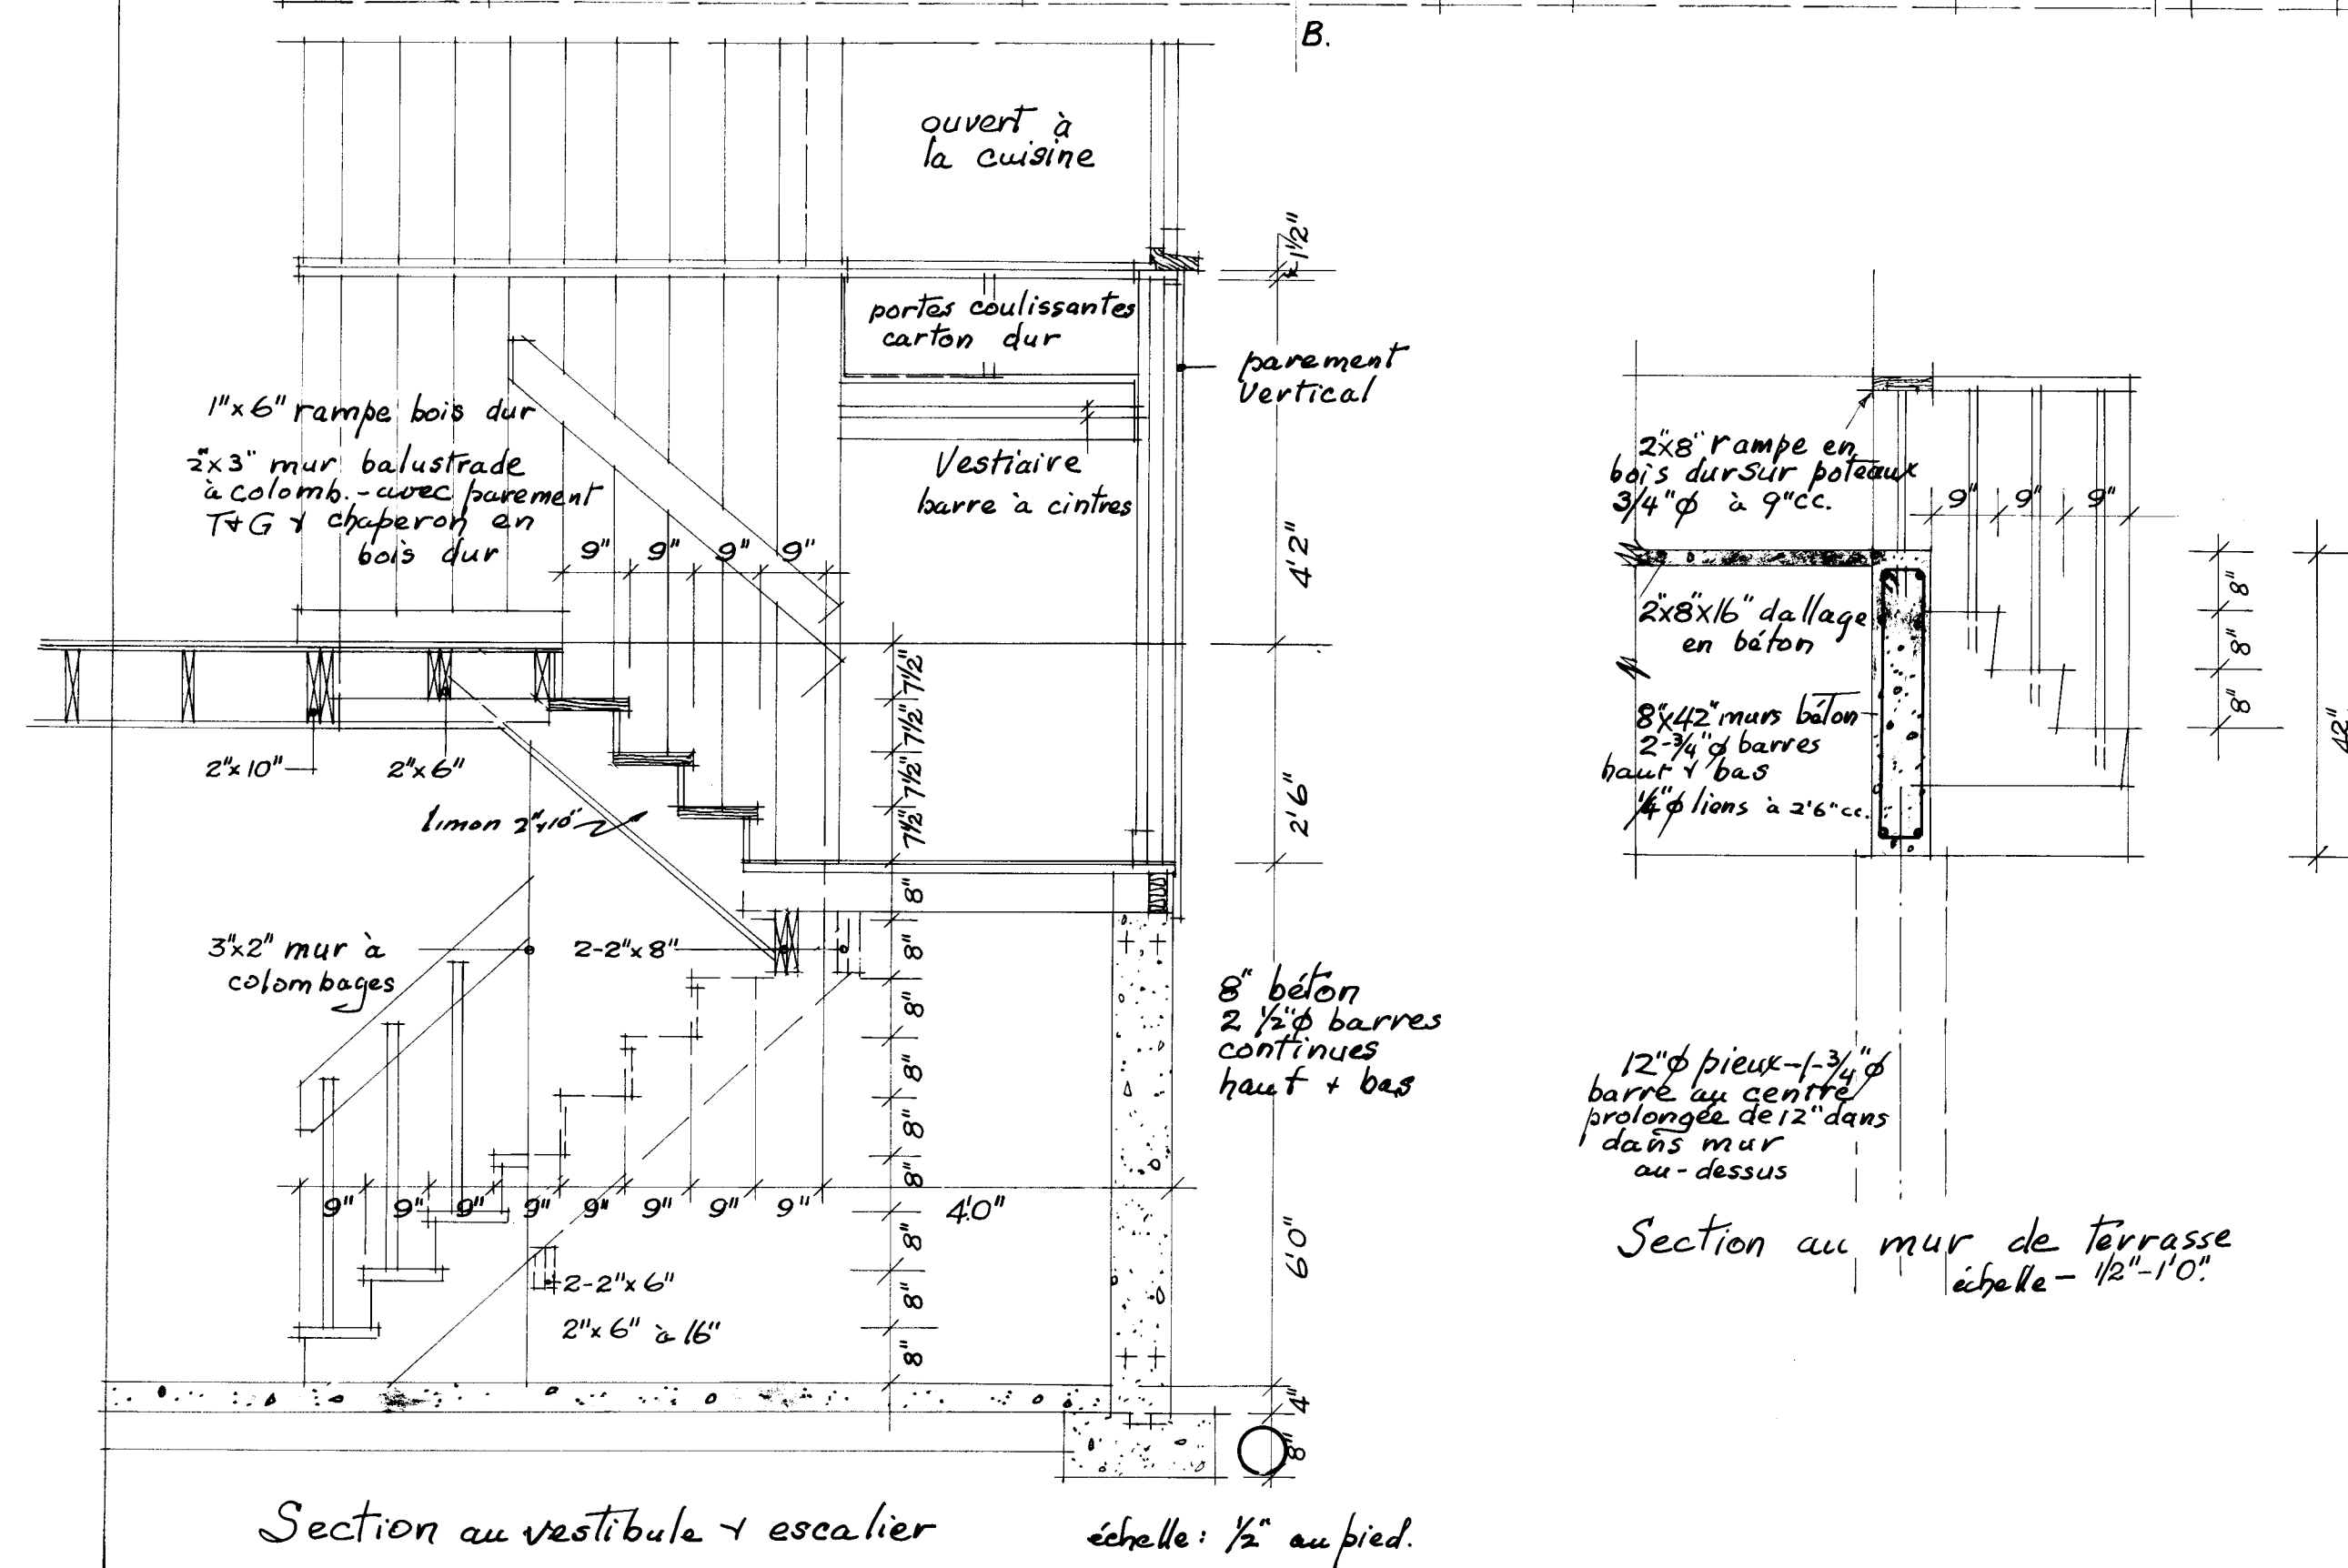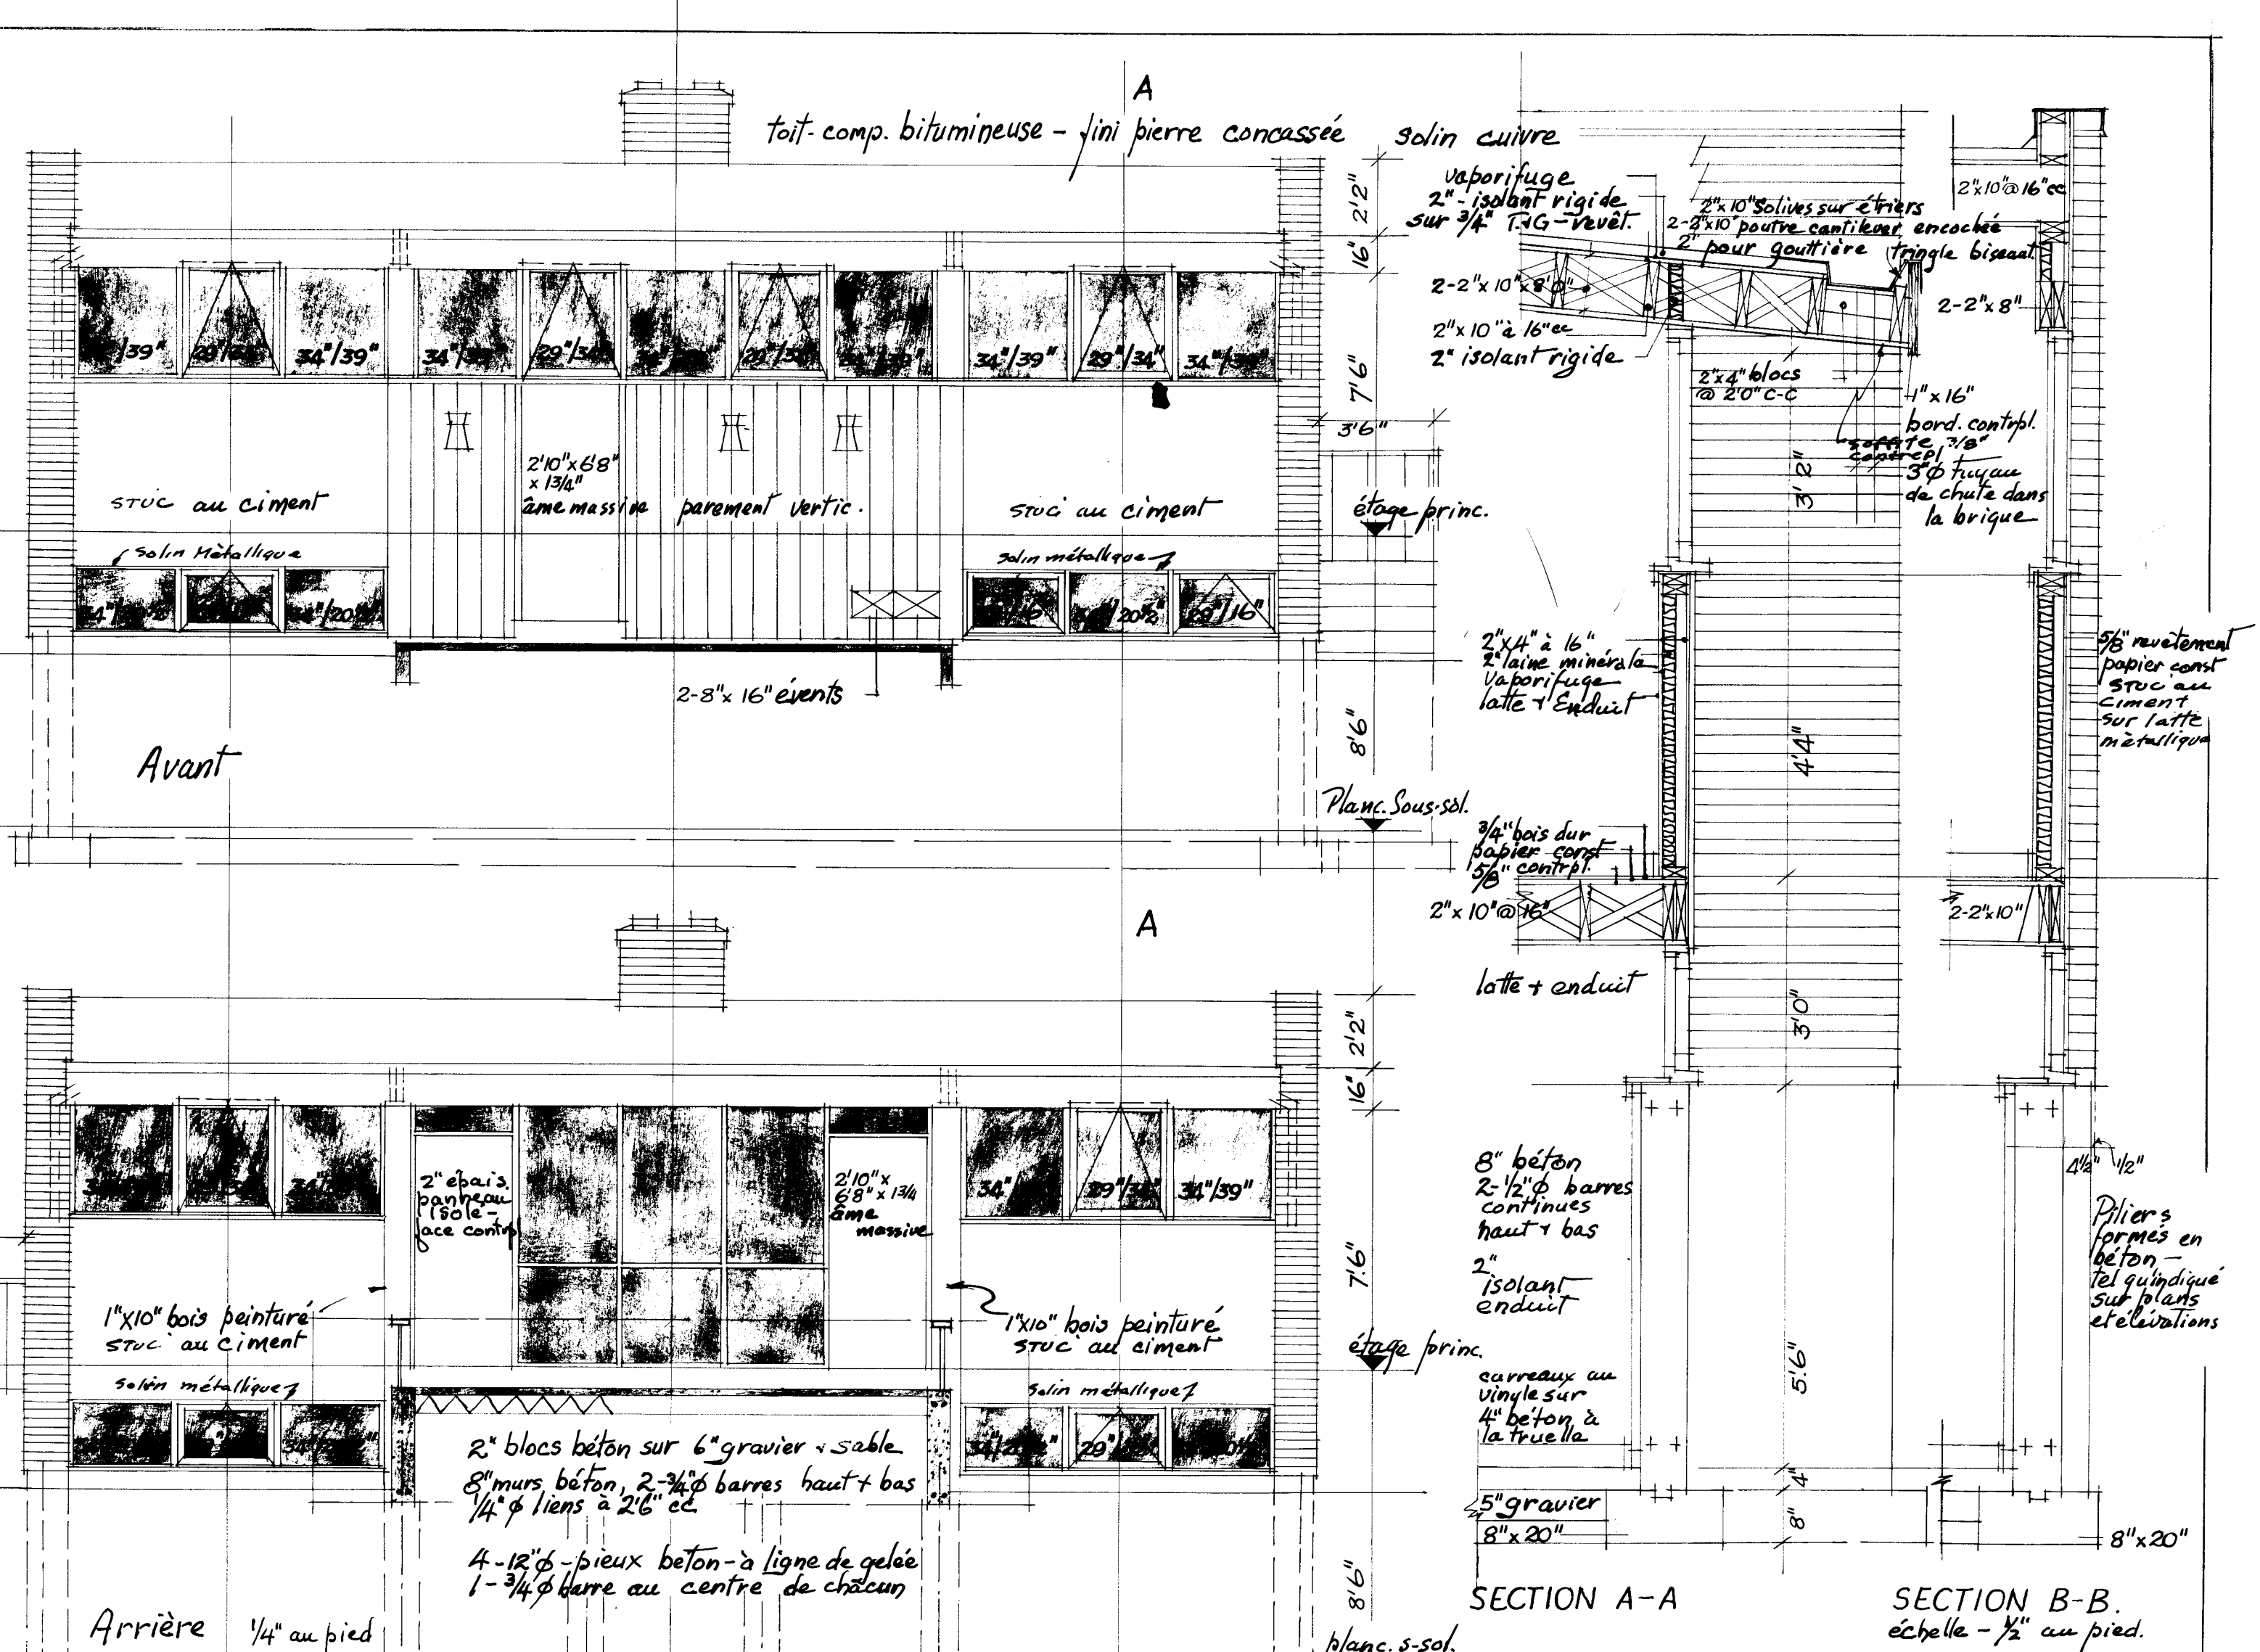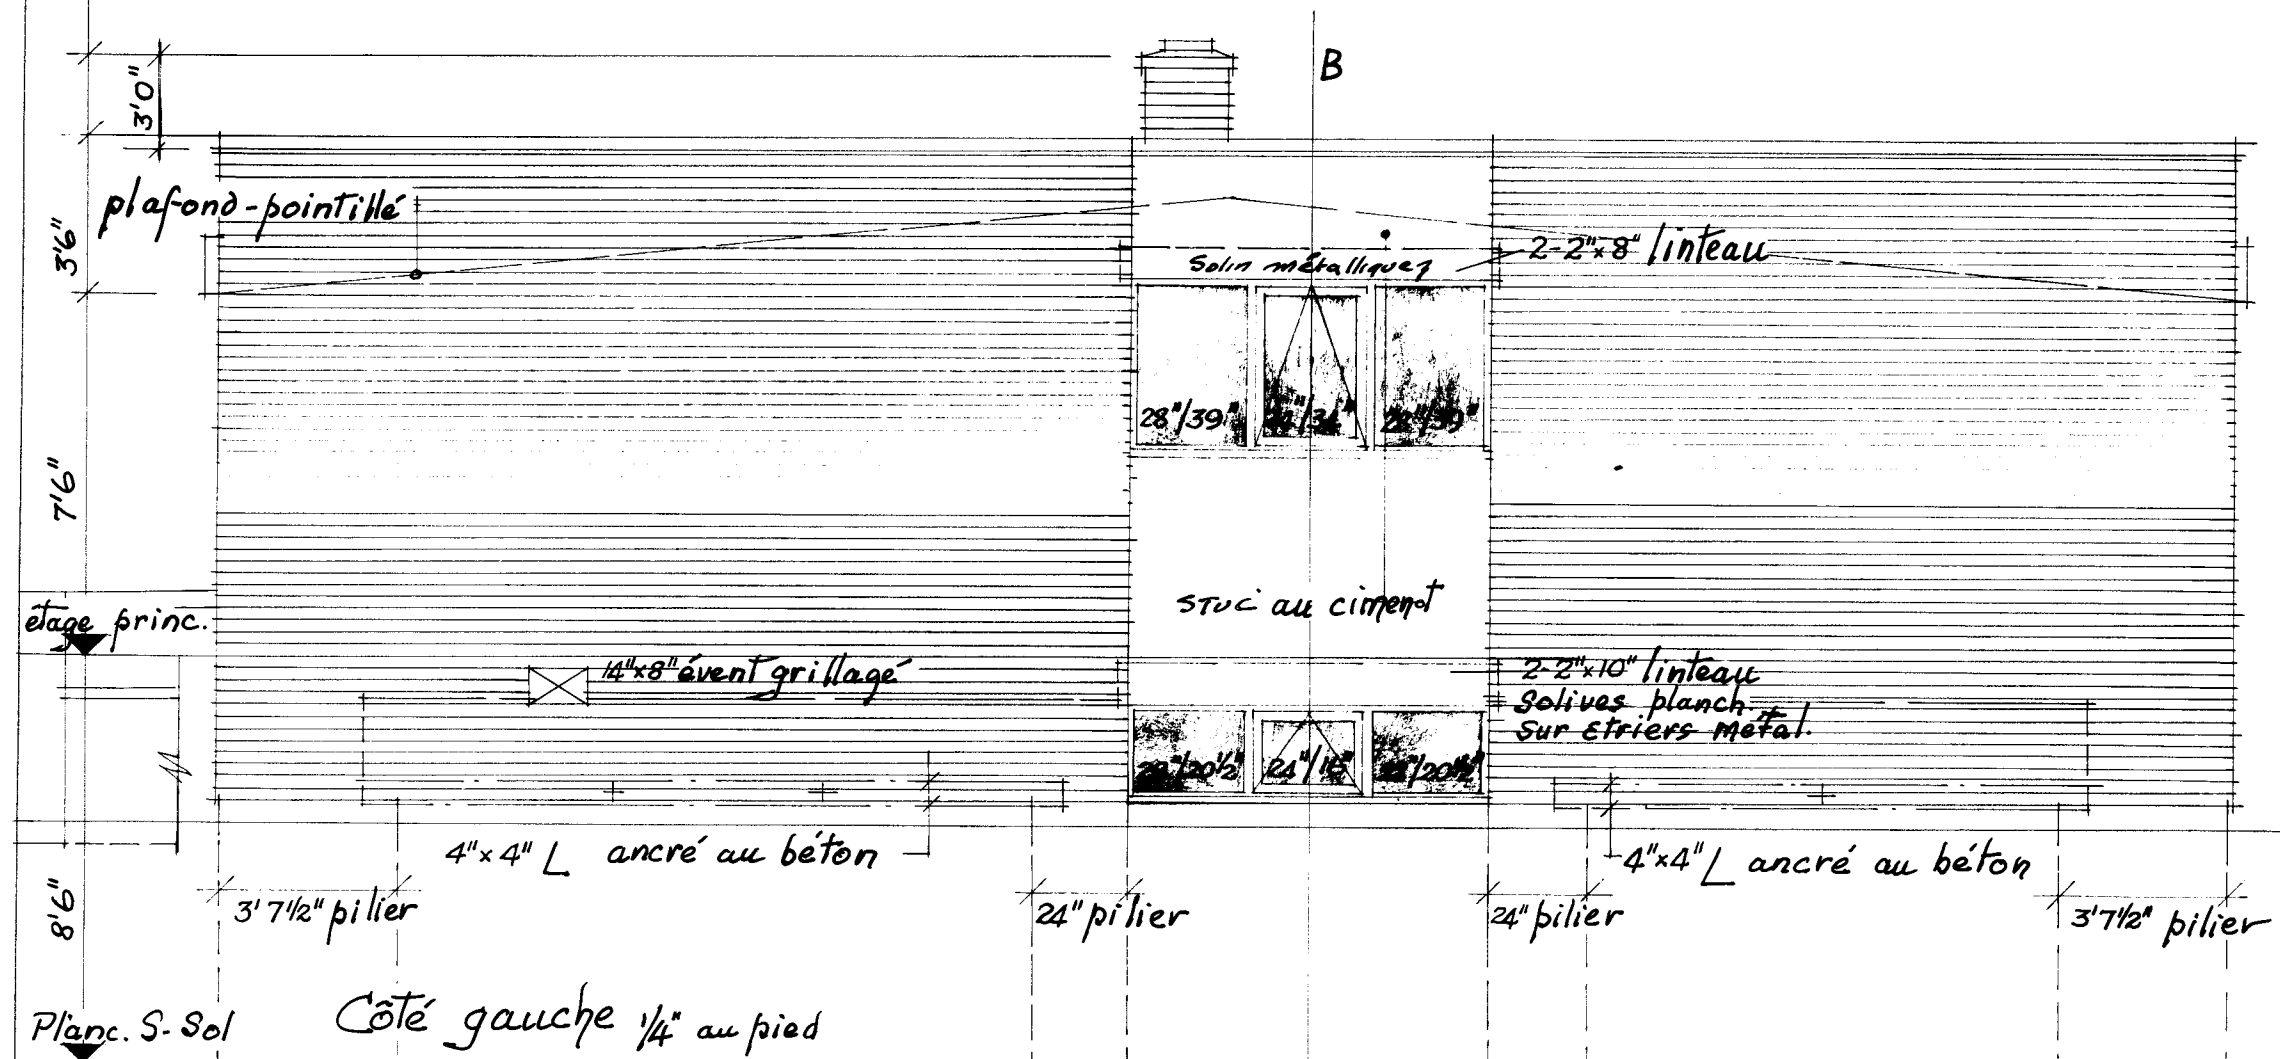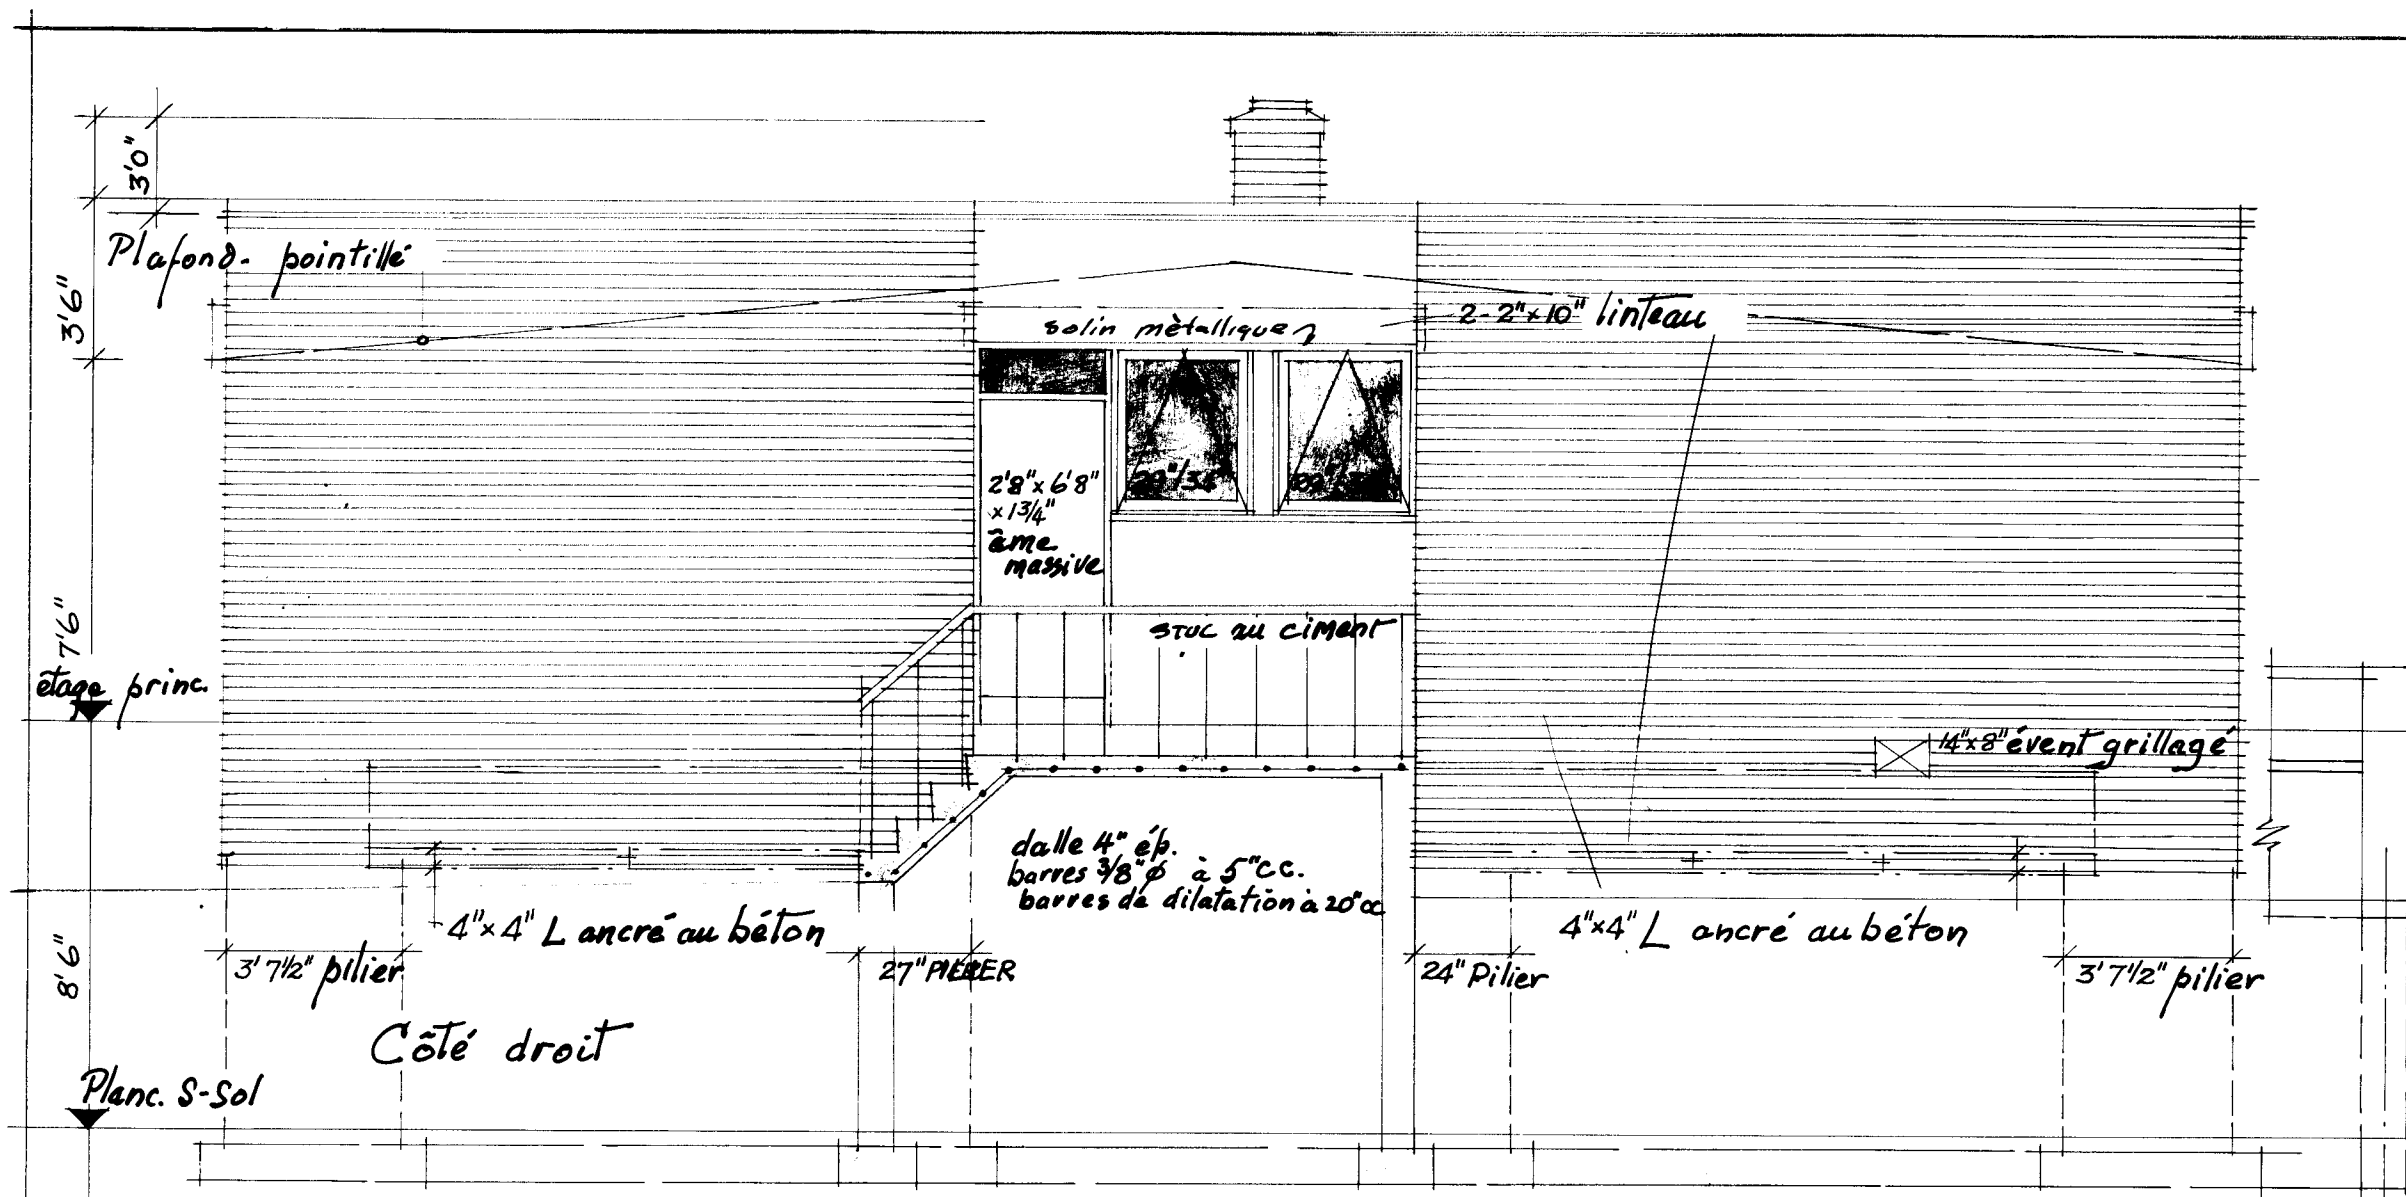

13/9/60	20/10/60	4
D. & F. O'CONNOR		
811 FR. 2 de 2		
CENTRAL MORTGAGE AND HOUSING CORPORATION		