



Archived Content

Information identified as archived is provided for reference, research or recordkeeping purposes. It is not subject to the Government of Canada Web Standards and has not been altered or updated since it was archived. Some of this archived content is available only in one official language. Translation by CMHC can be requested and will be provided if demand is sufficient.

Contenu archivé

Le contenu identifié comme archivé est fourni à des fins de référence, de recherche ou de tenue des dossiers; il n'est pas assujetti aux normes Web du gouvernement du Canada. Aucune modification ou mise à jour n'y a été apportée depuis son archivage. Une partie du contenu archivé n'existe que dans une seule des langues officielles. La SCHL en fera la traduction dans l'autre langue officielle si la demande est suffisante.

Series: 1976 (Letter-Number)

Project #: D-3 **Number of Sheets (Total):** 2 **Without Duplicates:** 1
Number of Versions: _____ **Sheets Per Version:** _____

Official Language:	<u>Both languages</u>
Measurement System:	<u>Imperial</u>
File System:	<u>Hardcopy</u>

Architect or Branch: CMHC, in-house
Year: 19

Project Description: D-3
3 Bedroom Bungalow
975 ft²

Number of Storeys: 1, Bungalow
 Type: Single detached
 Occupancy: Single family
 Number of Bedrooms: 3
 Finished Area
 (Building Total): 975 ft²/ (Approximate)

Drawings:

Scale:

1. Site Plan; Section; Exterior Perspective
2. Duplicate--Page 1

Basement: Crawlspace
Foundation: poured concrete
Comments:

Fireplace? no Comments:

Car Accommodation: no car accommodation

Cladding:




Primary Exterior Cladding: Vertical wood siding
Specifications:

Secondary Exterior Cladding: N/A
Specifications:

Other Cladding: N/A




Roofing: Asphalt shingles
Roof Shape: Gable
Comments:

Special Features: Main floor laundry room
Comments:

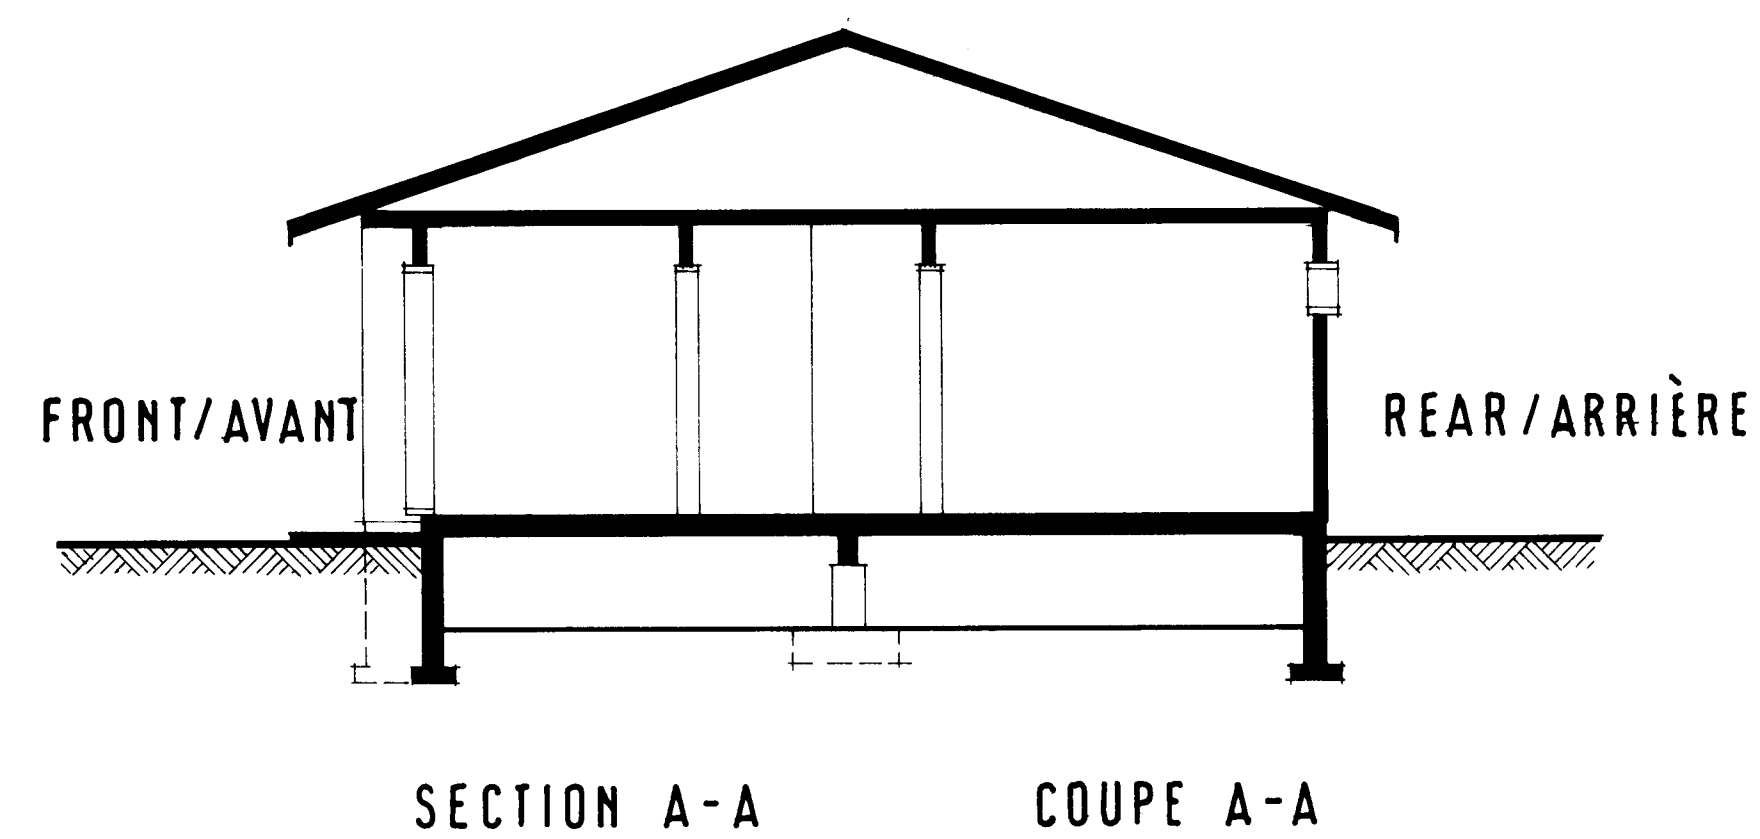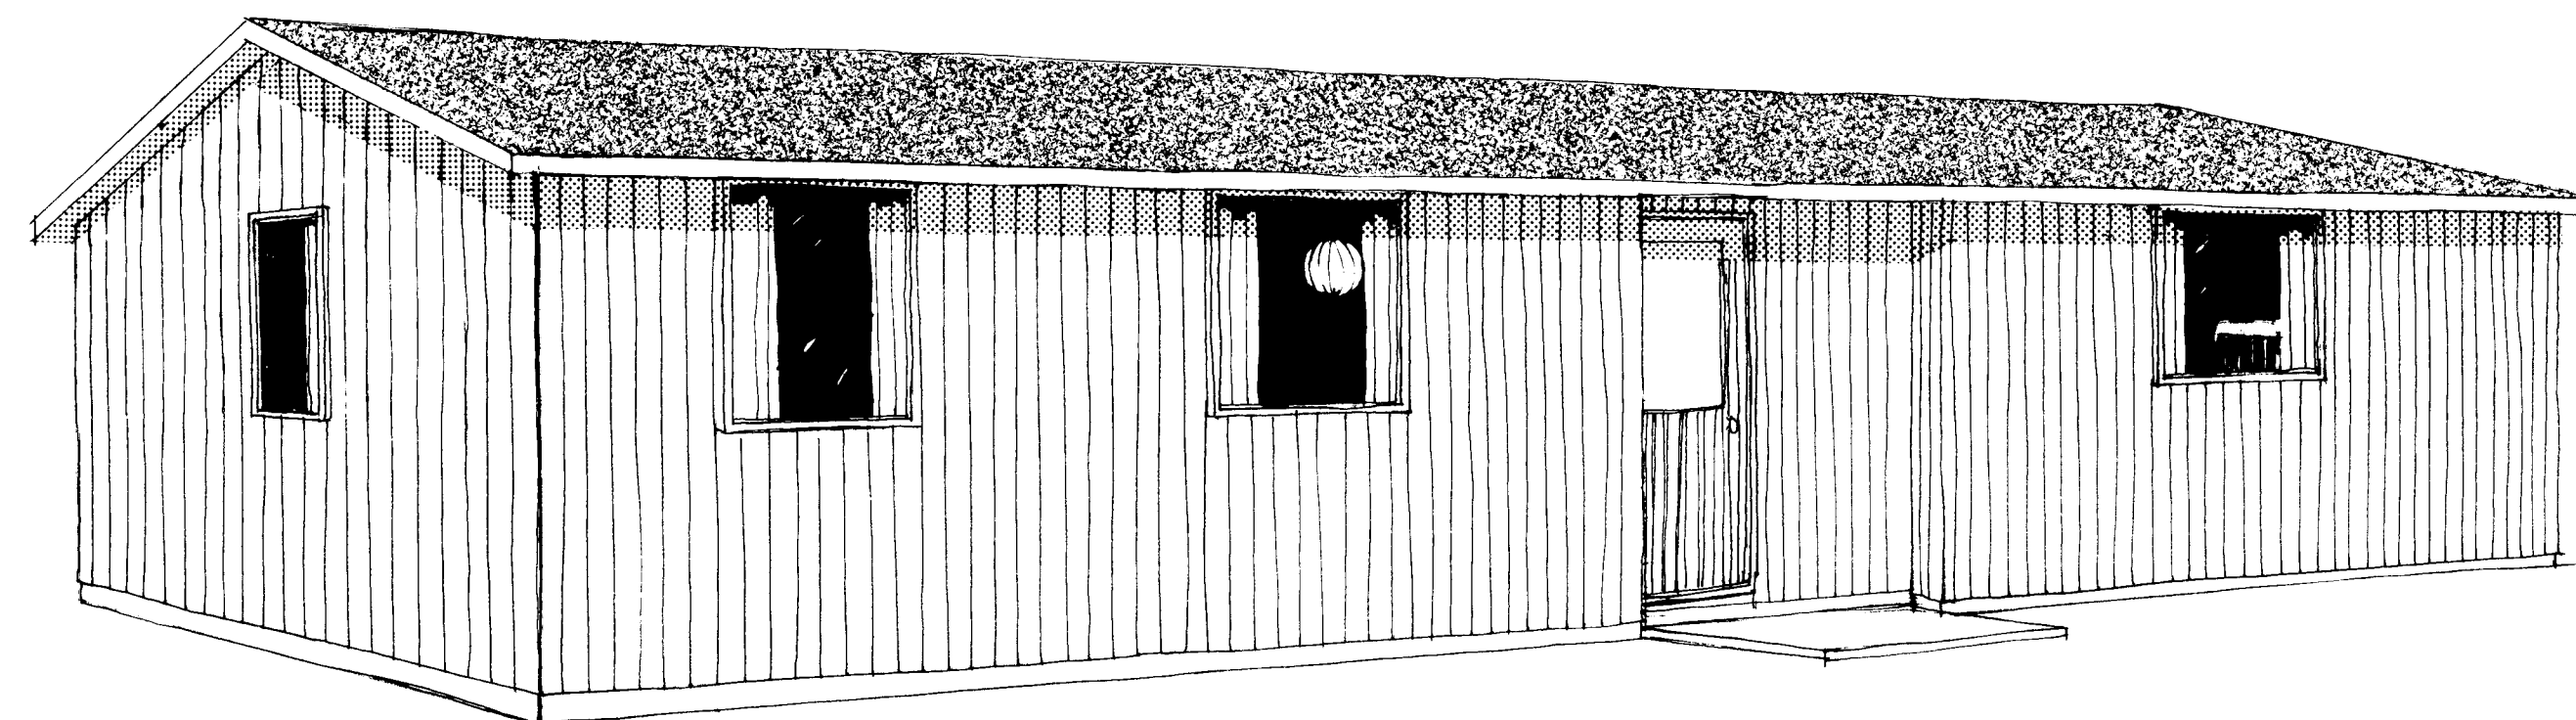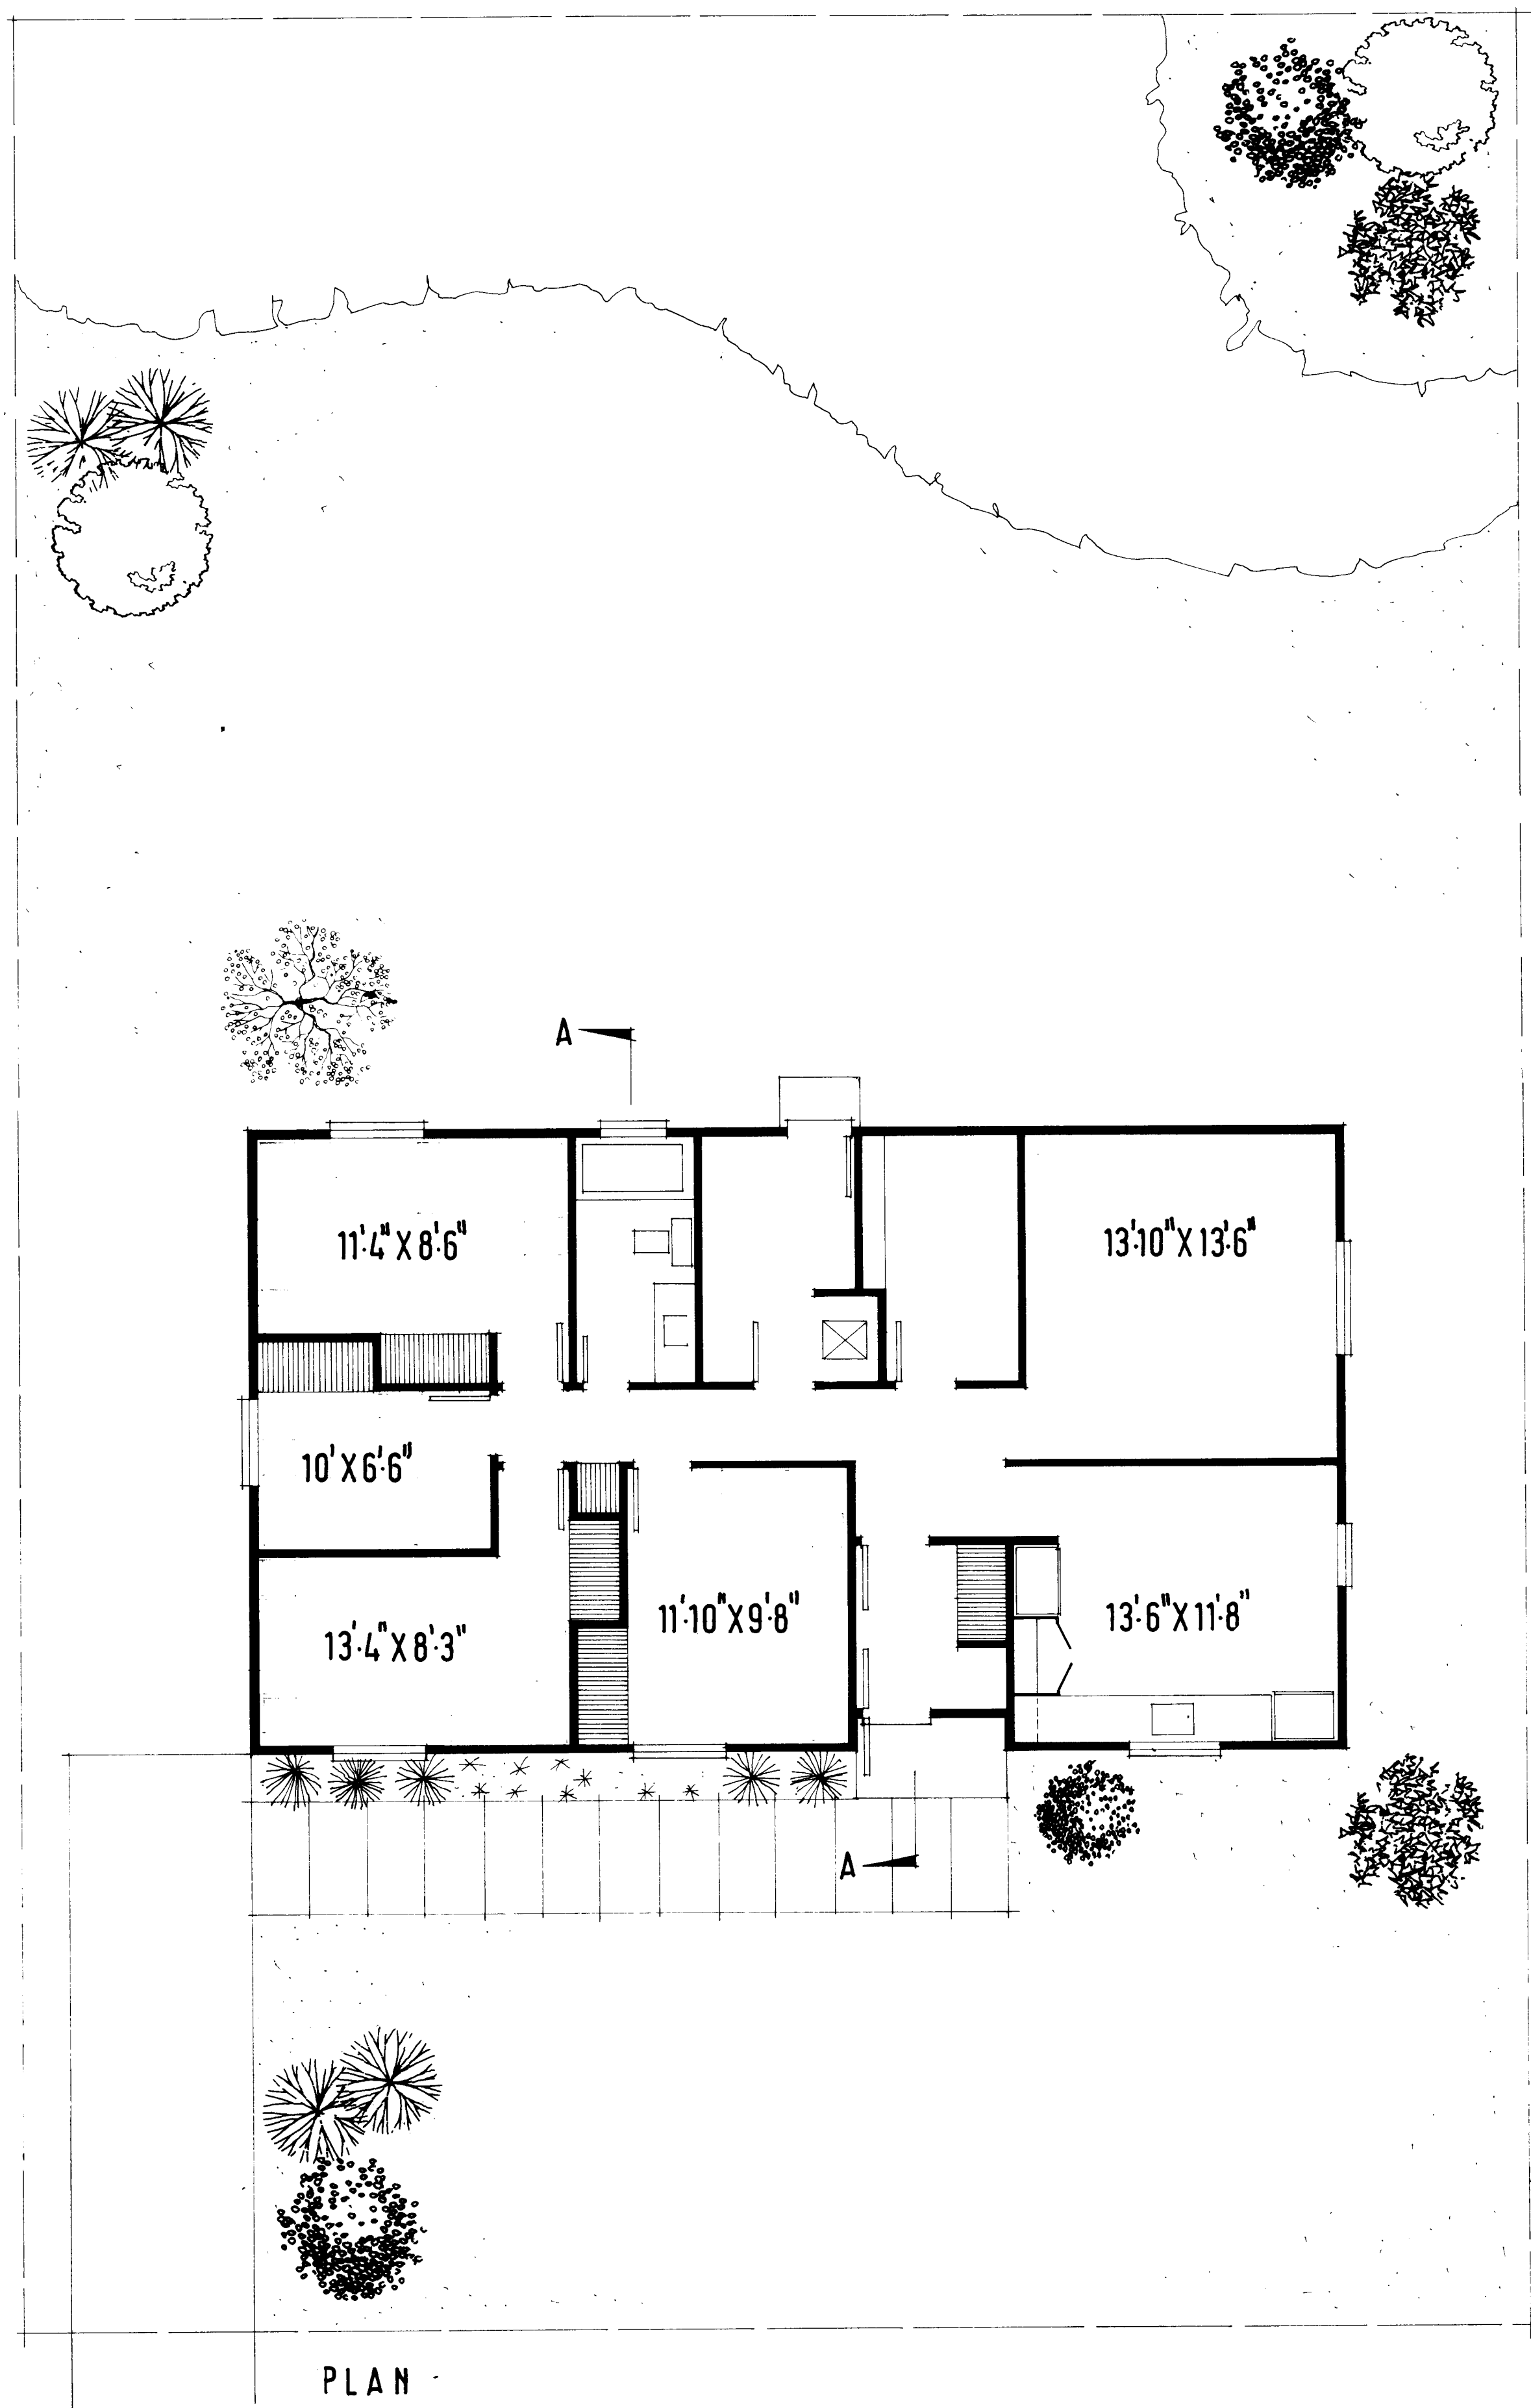

DESIGN/MODÈLE

D-3

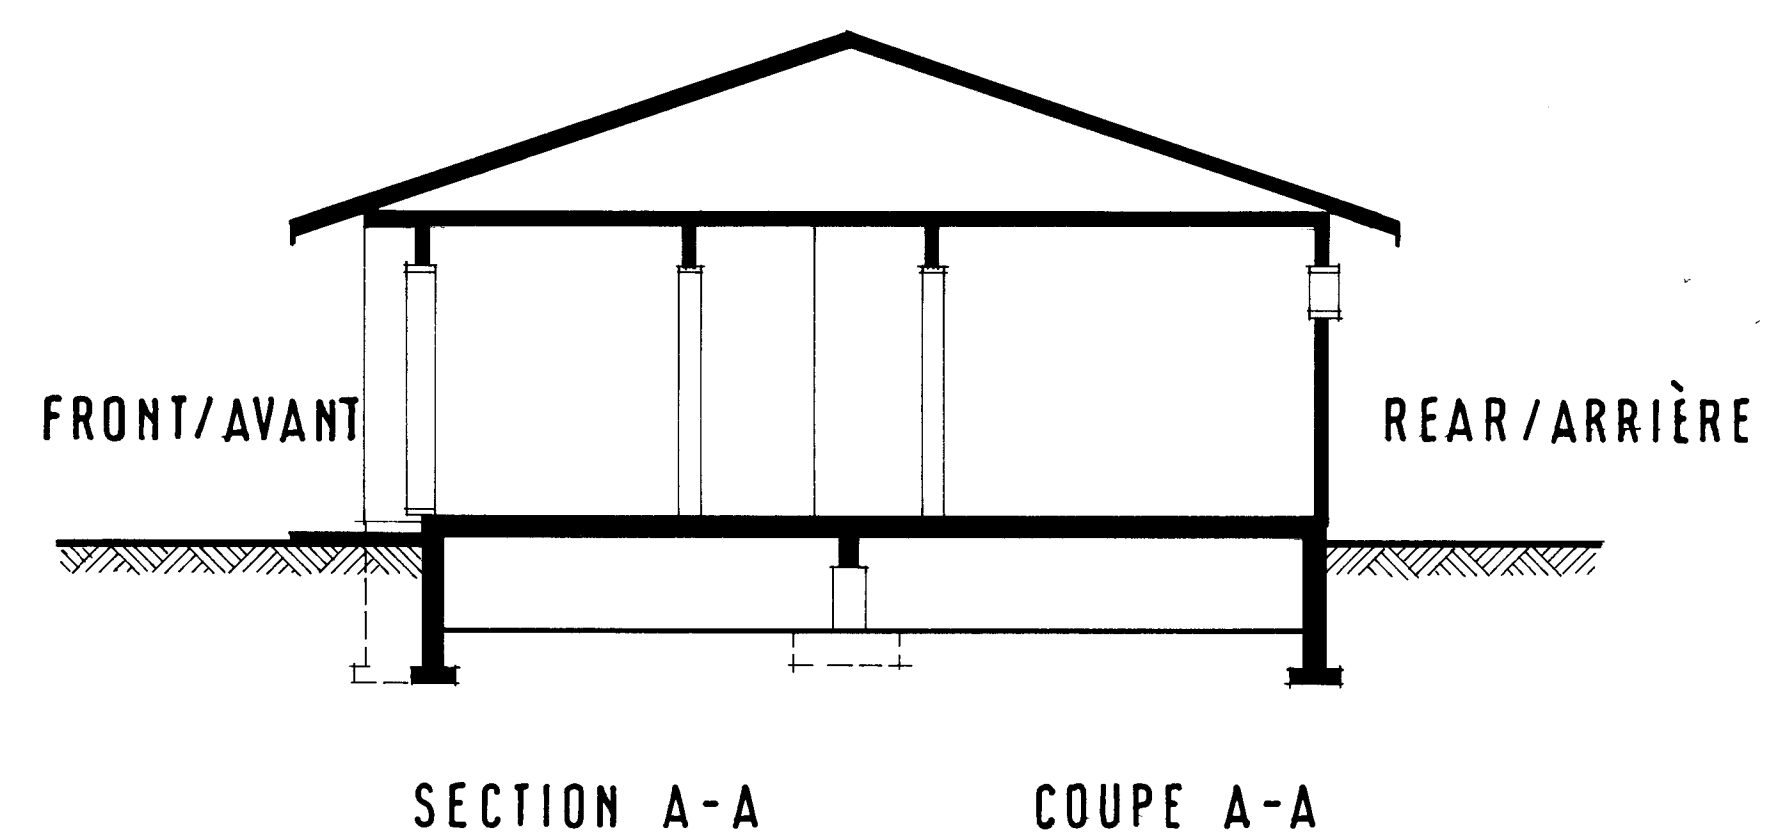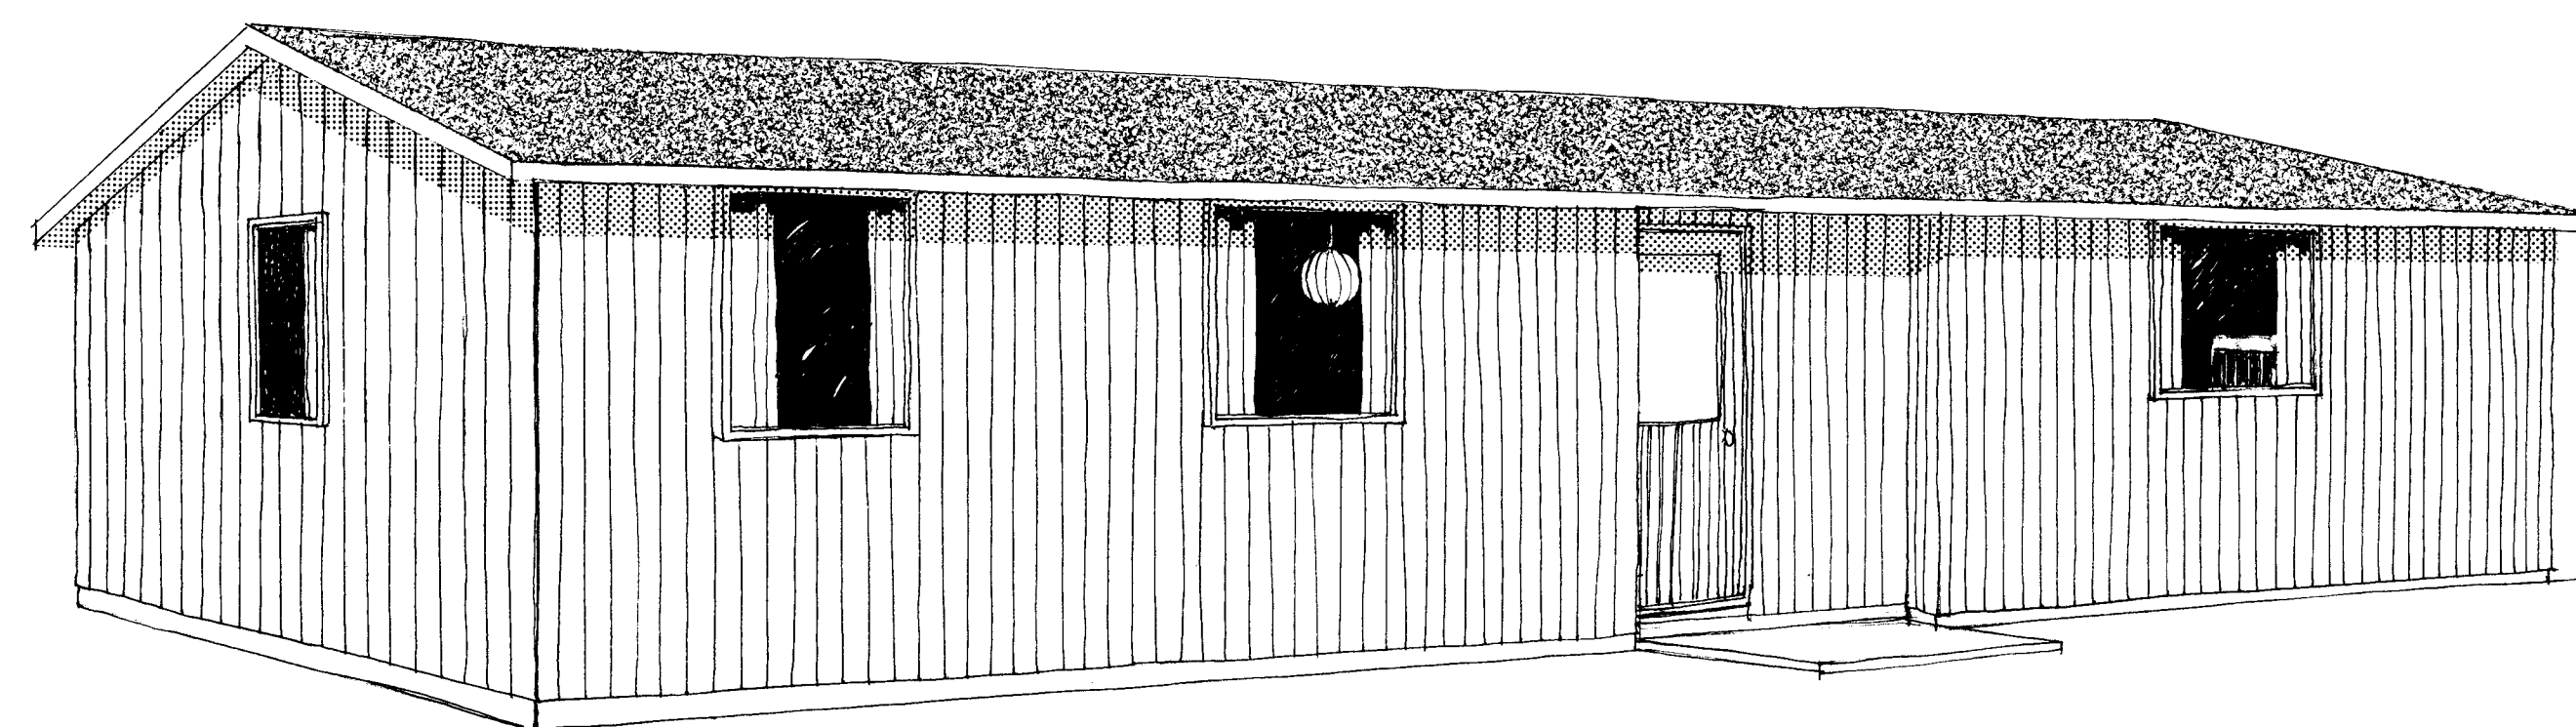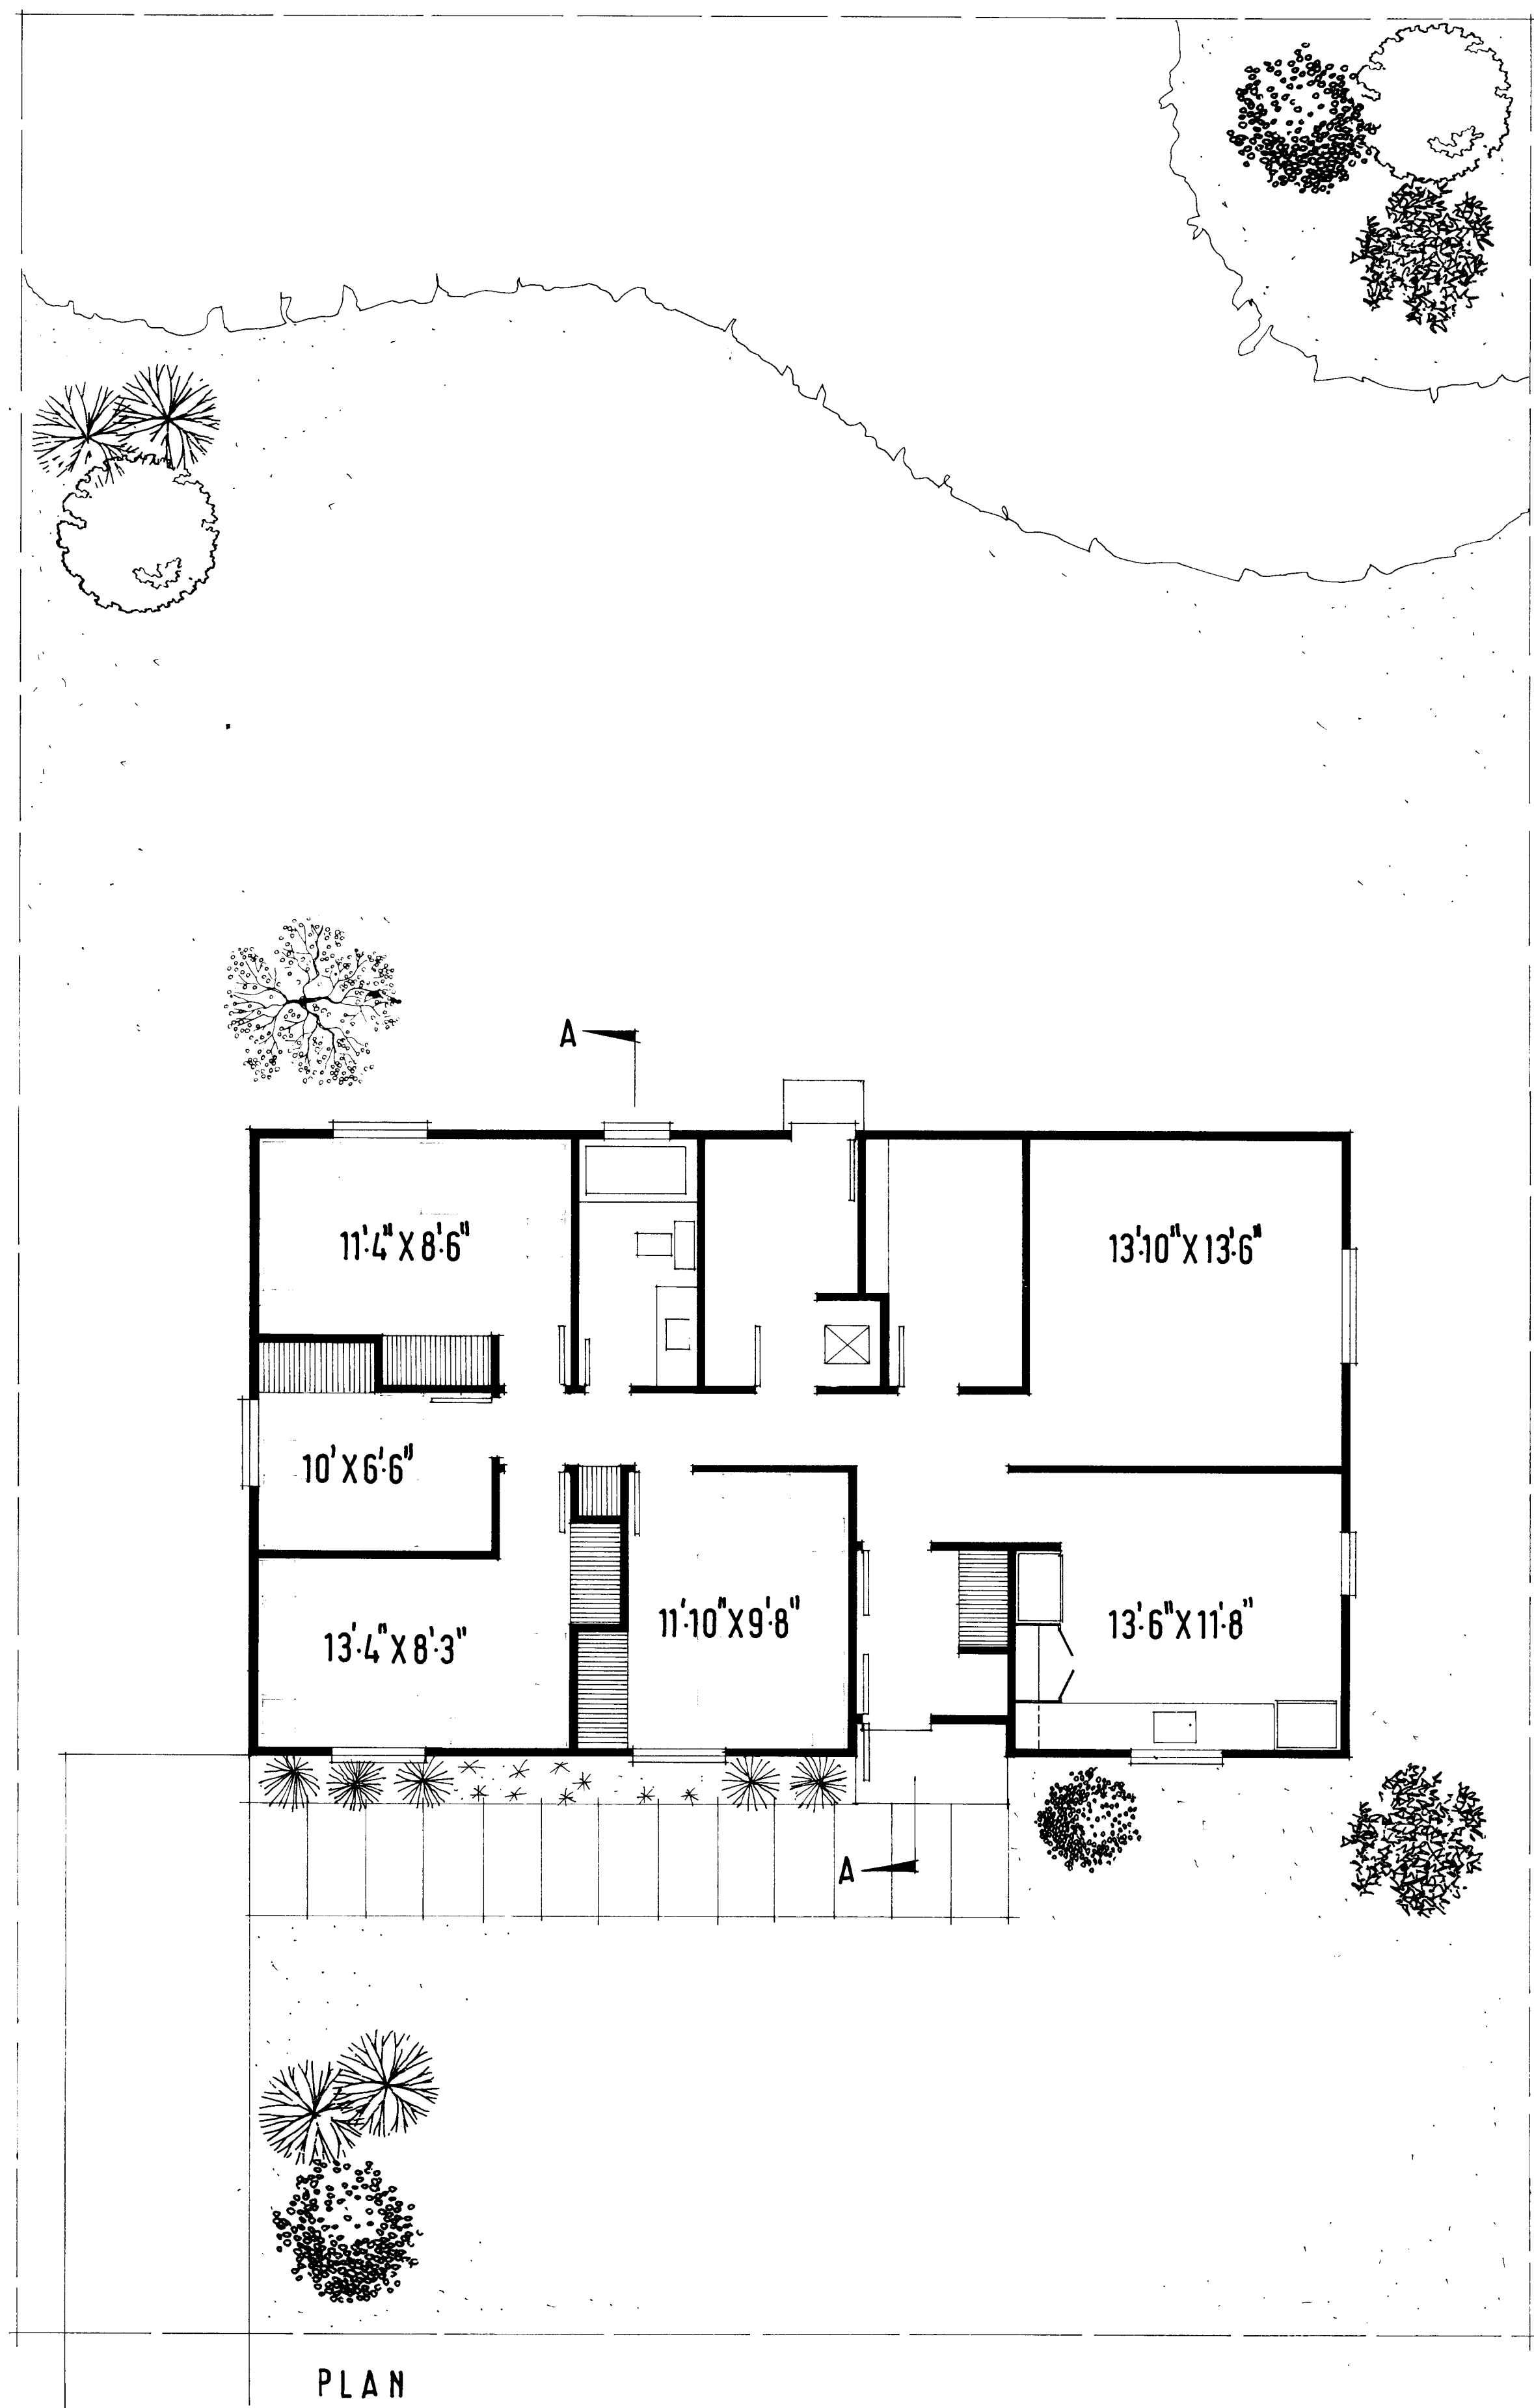

DESIGN/MODÈLE

D-3