



Archived Content

Information identified as archived is provided for reference, research or recordkeeping purposes. It is not subject to the Government of Canada Web Standards and has not been altered or updated since it was archived. Some of this archived content is available only in one official language. Translation by CMHC can be requested and will be provided if demand is sufficient.

Contenu archivé

Le contenu identifié comme archivé est fourni à des fins de référence, de recherche ou de tenue des dossiers; il n'est pas assujéti aux normes Web du gouvernement du Canada. Aucune modification ou mise à jour n'y a été apportée depuis son archivage. Une partie du contenu archivé n'existe que dans une seule des langues officielles. La SCHL en fera la traduction dans l'autre langue officielle si la demande est suffisante.

Series: 1976 (Letter-Number)

Project #: G-2 **Number of Sheets (Total):** 1 **Without Duplicates:**
Number of Versions: **Sheets Per Version:**

Official Language:	<u>Both languages</u>
Measurement System:	<u>Imperial</u>
File System:	<u>Hardcopy</u>

Architect or Branch: CMHC, in-house
Year: 19

Project Description: G-2
3 Bedroom 1½ Storey Rear Split Level
1492 ft²

Number of Storeys: 1, Bungalow
Type: Single detached
Occupancy: Single family
Number of Bedrooms: 3
Finished Area
(Building Total): 1492 ft²/ (Approximate)

Drawings:

Scale:

- ## 1. Site Plan; Plans; Section; Exterior Perspective

Basement: Partial--some full basement areas, some crawlspace
Foundation: poured concrete
Comments: Basement finished with bedroom,
living room, bath, laundry

Fireplace? no Comments:

Car Accommodation: no car accommodation

Cladding:





Primary Exterior Cladding: Horizontal siding, unspecified
Specifications:

Secondary Exterior Cladding: Stucco
Specifications:

Other Cladding: N/A

Roofing: Asphalt shingles
Roof Shape: Gable
Comments:

Special Features: N/A
Comments:

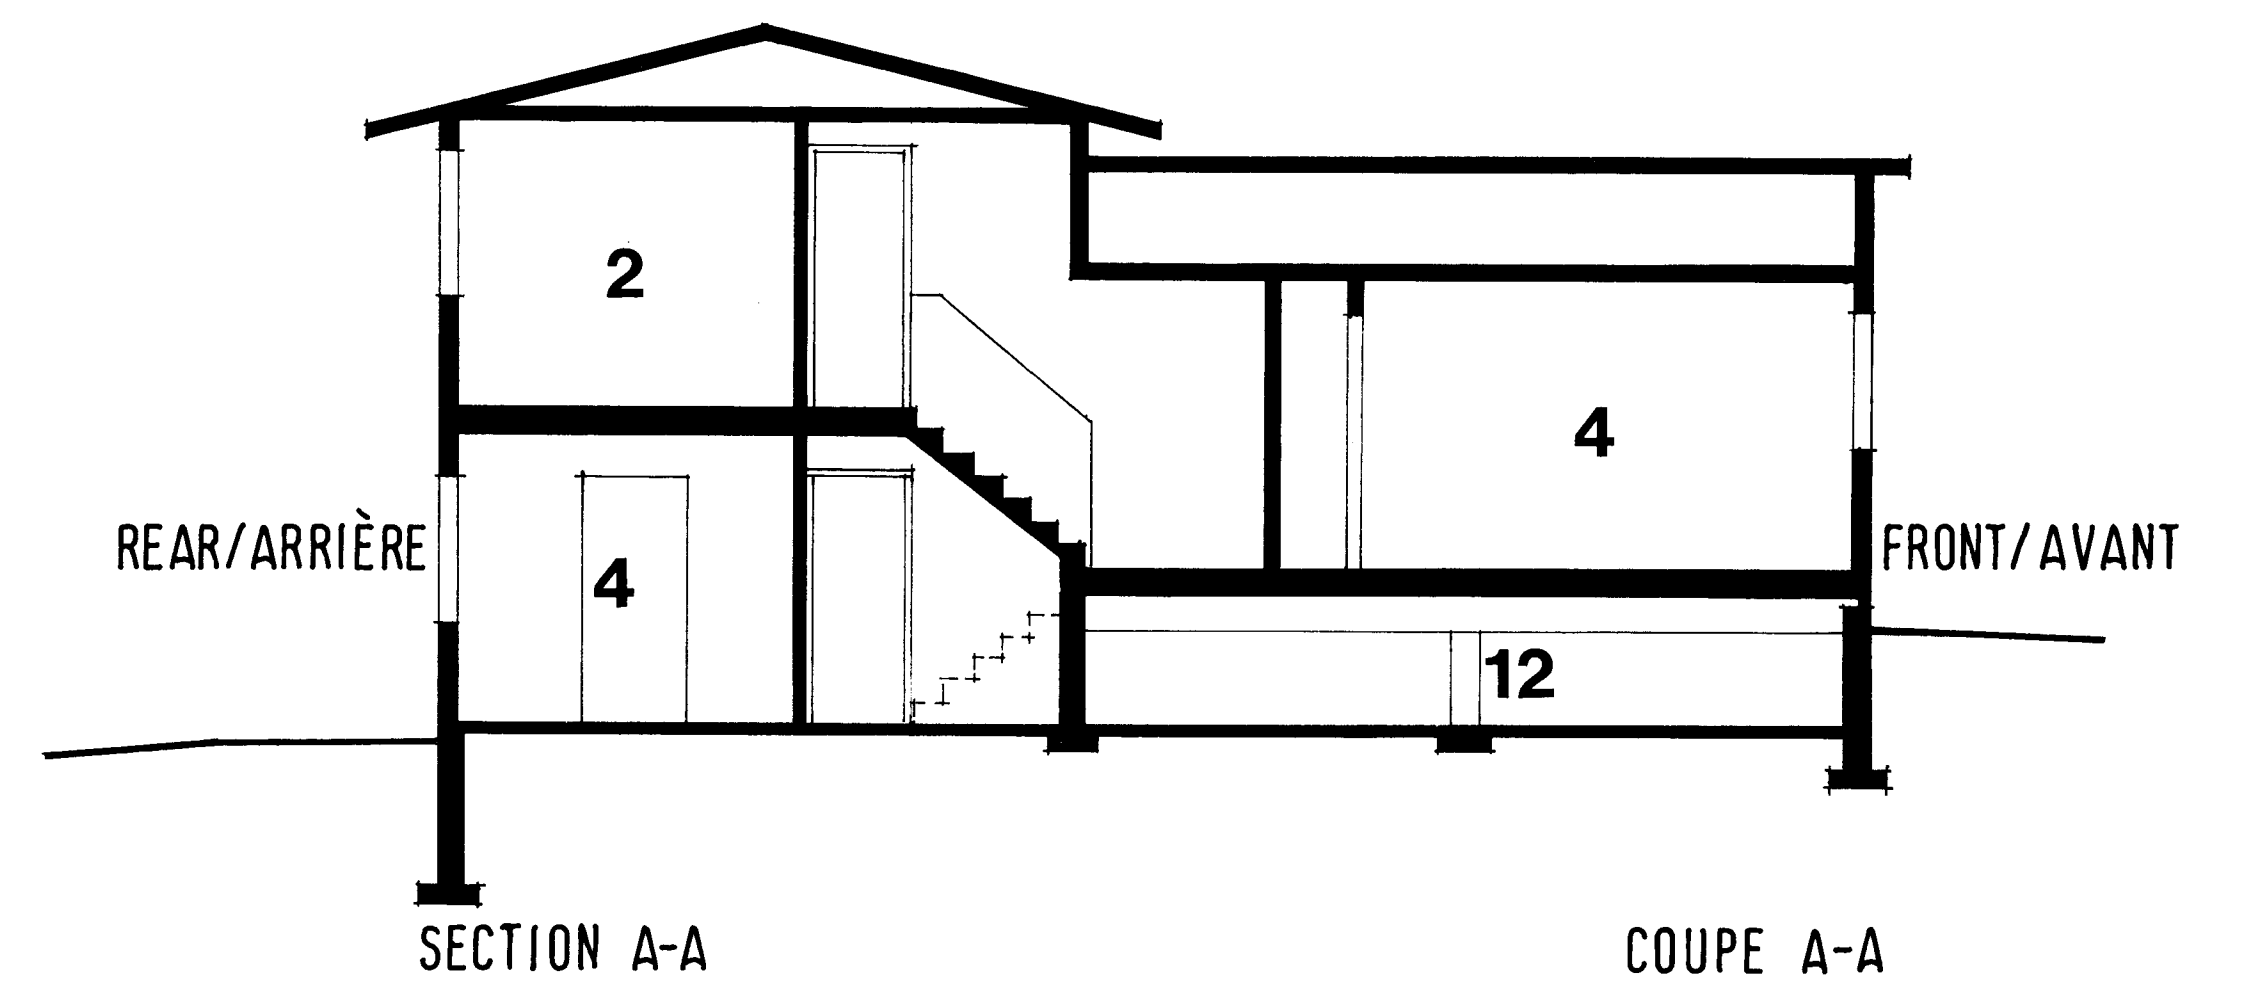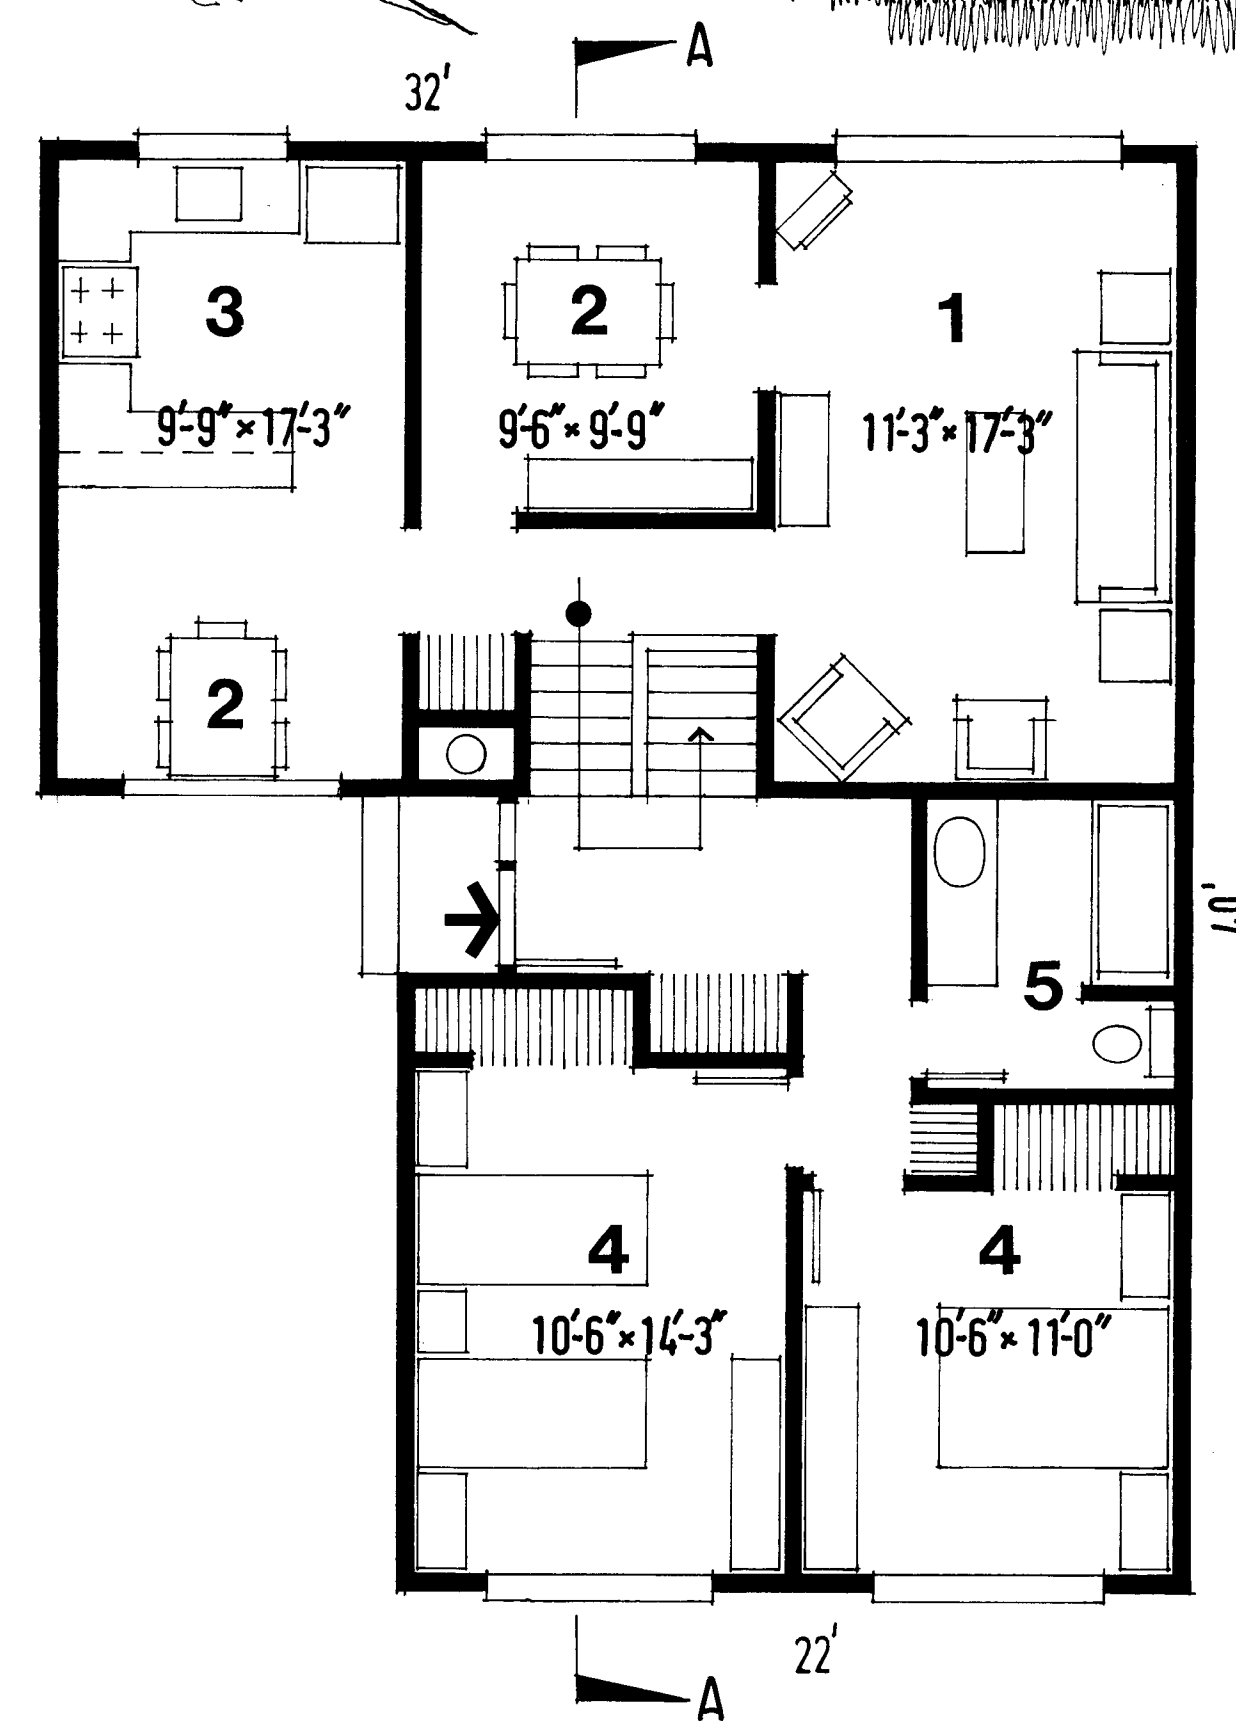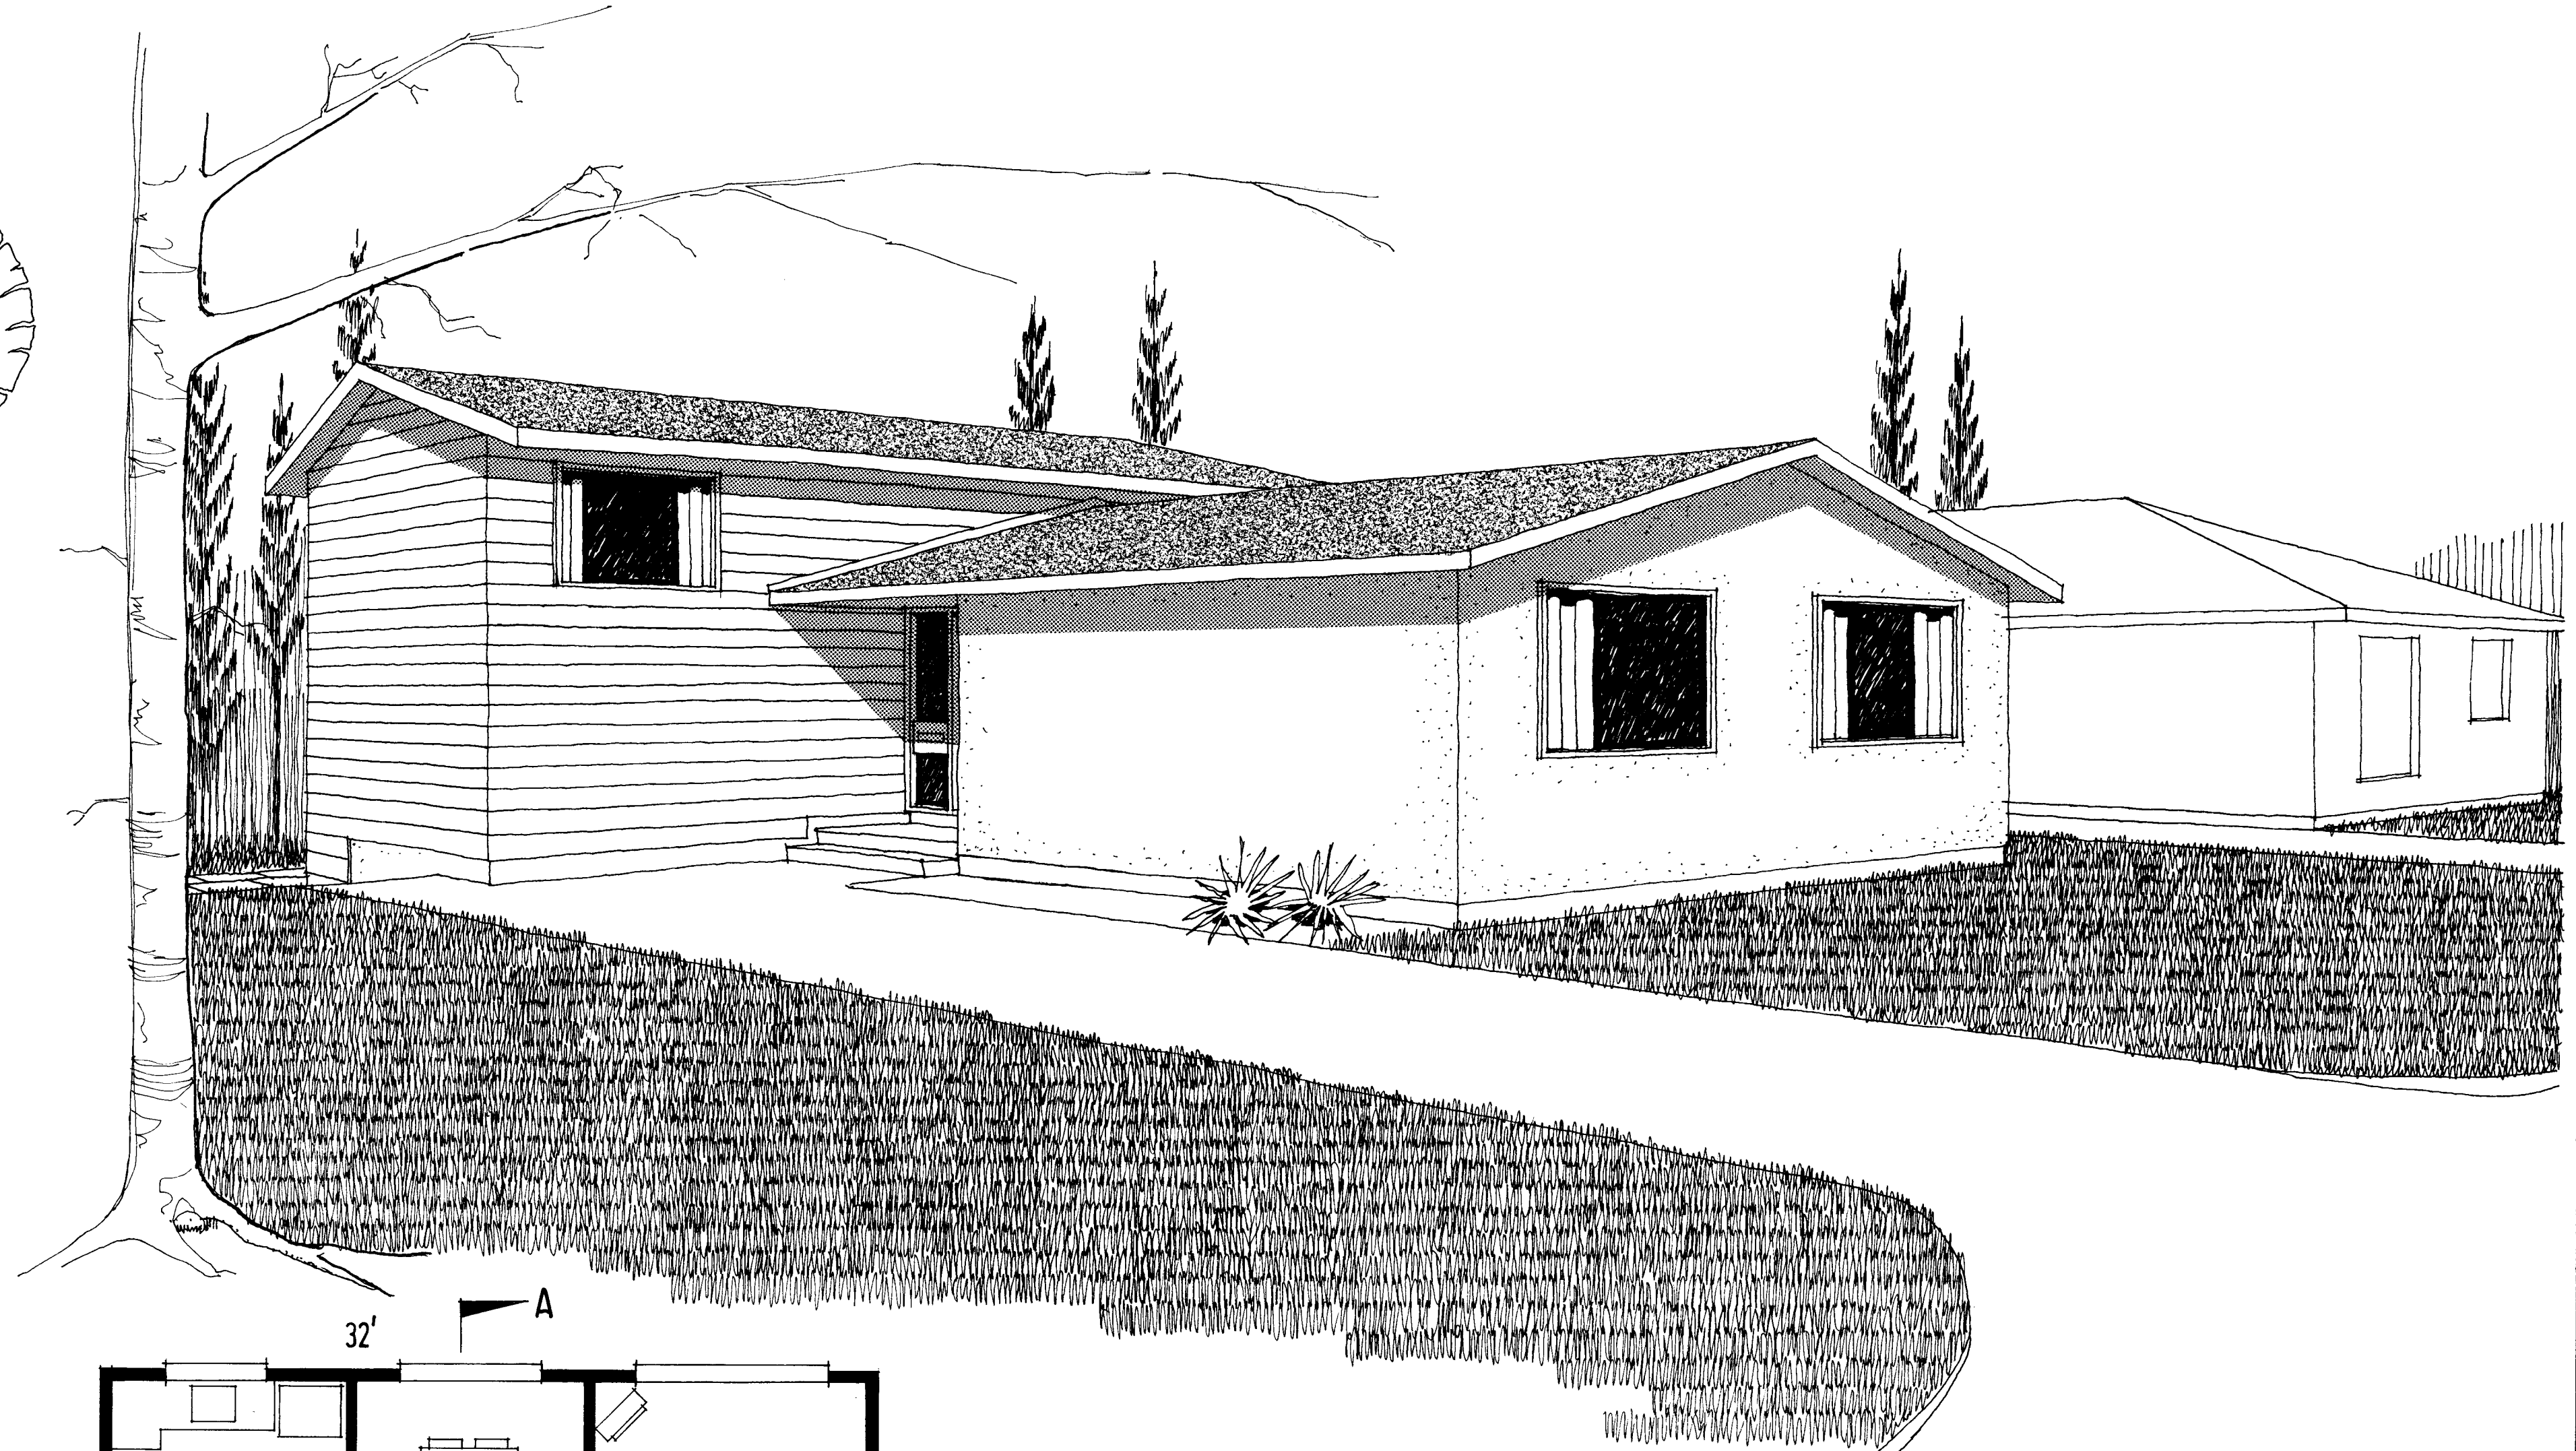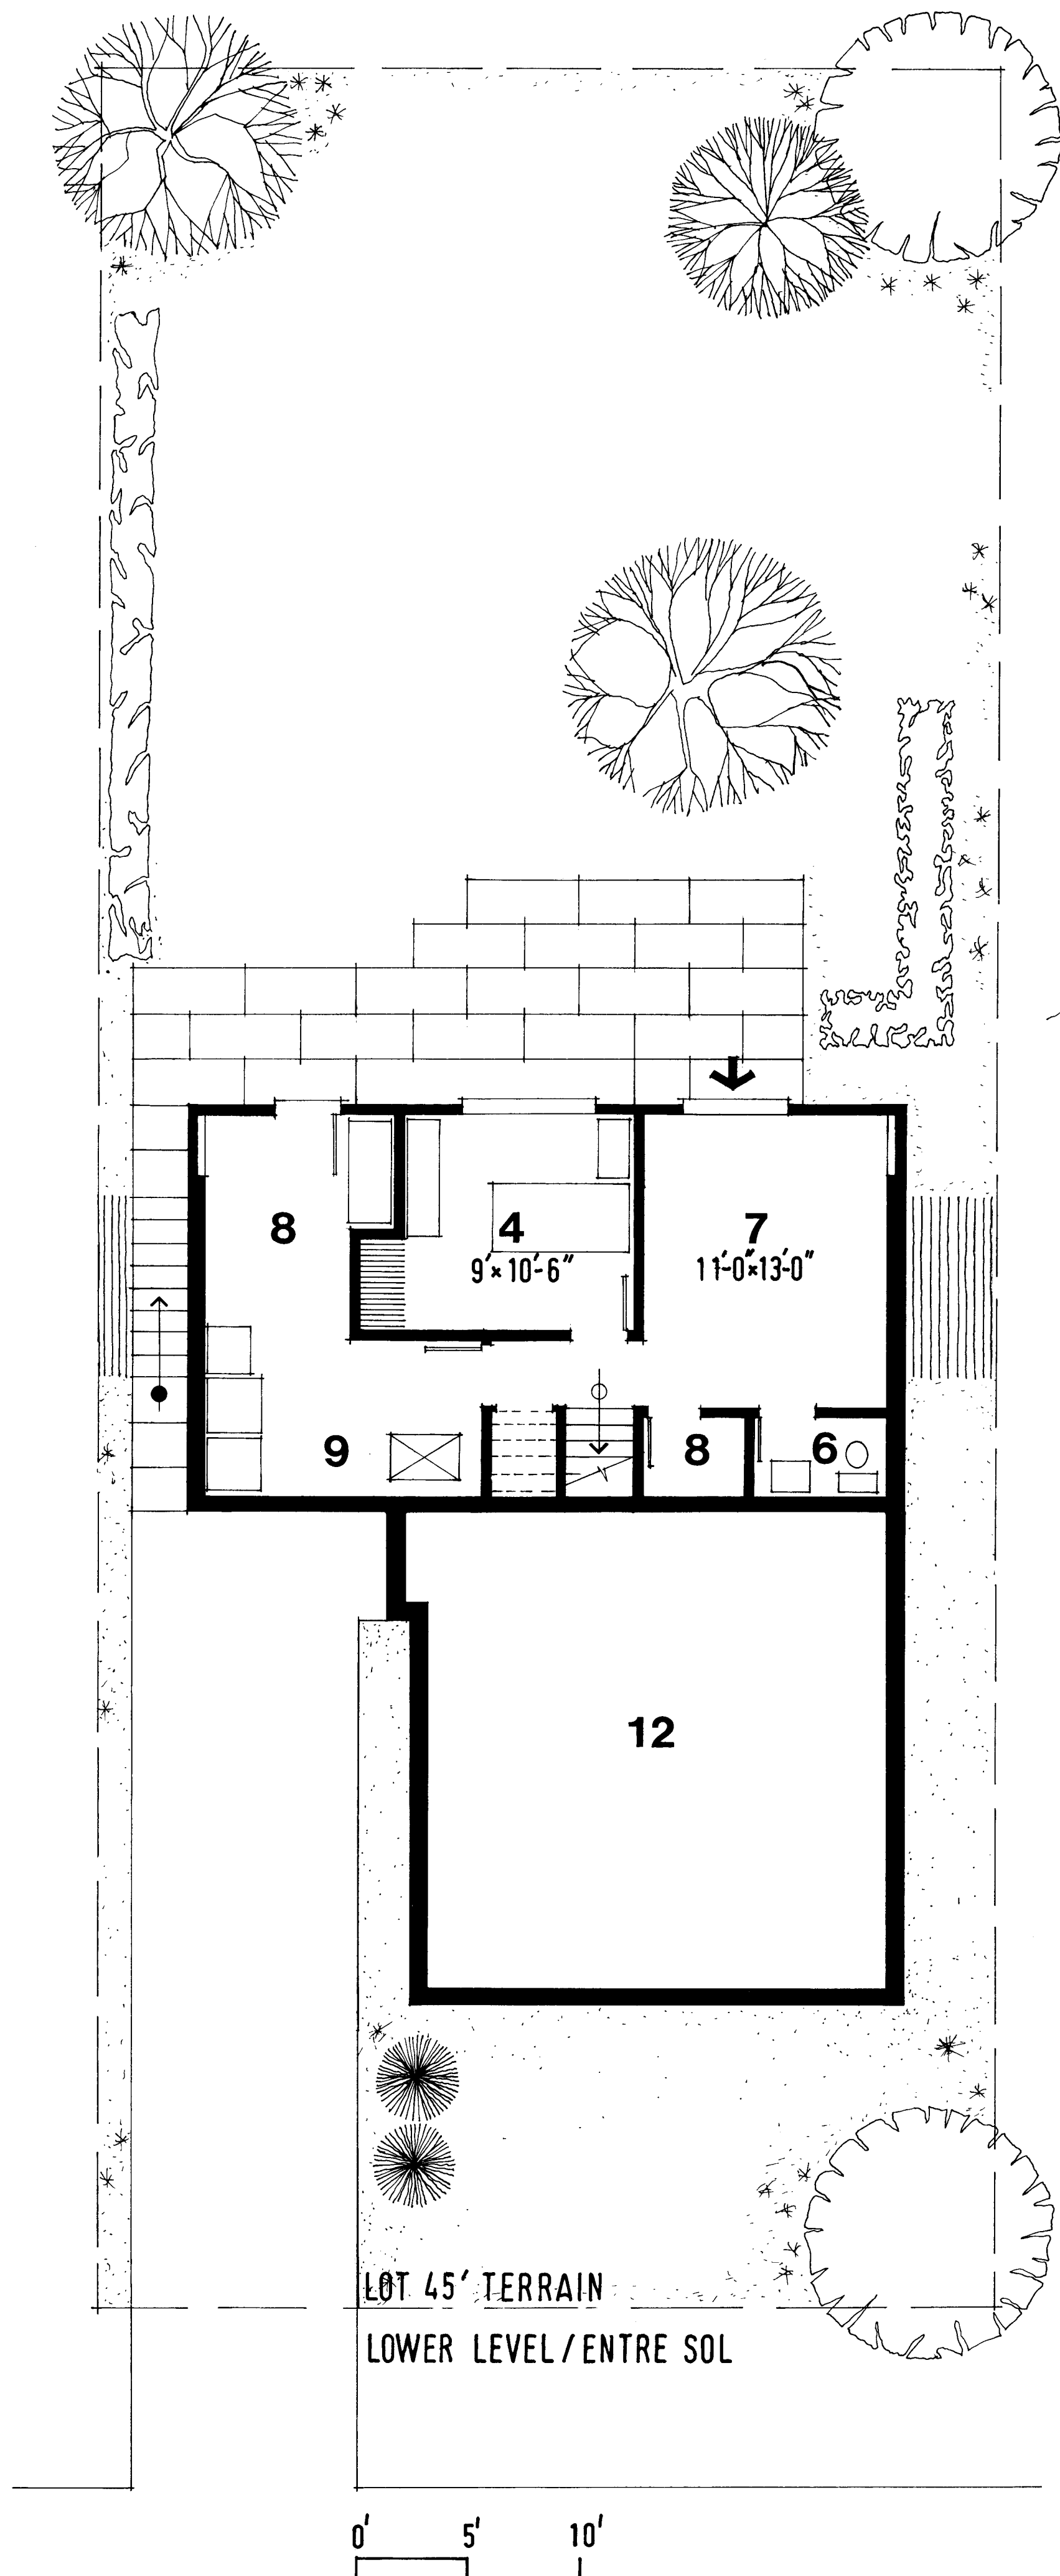

DESIGN/MODÈLE

G-2